
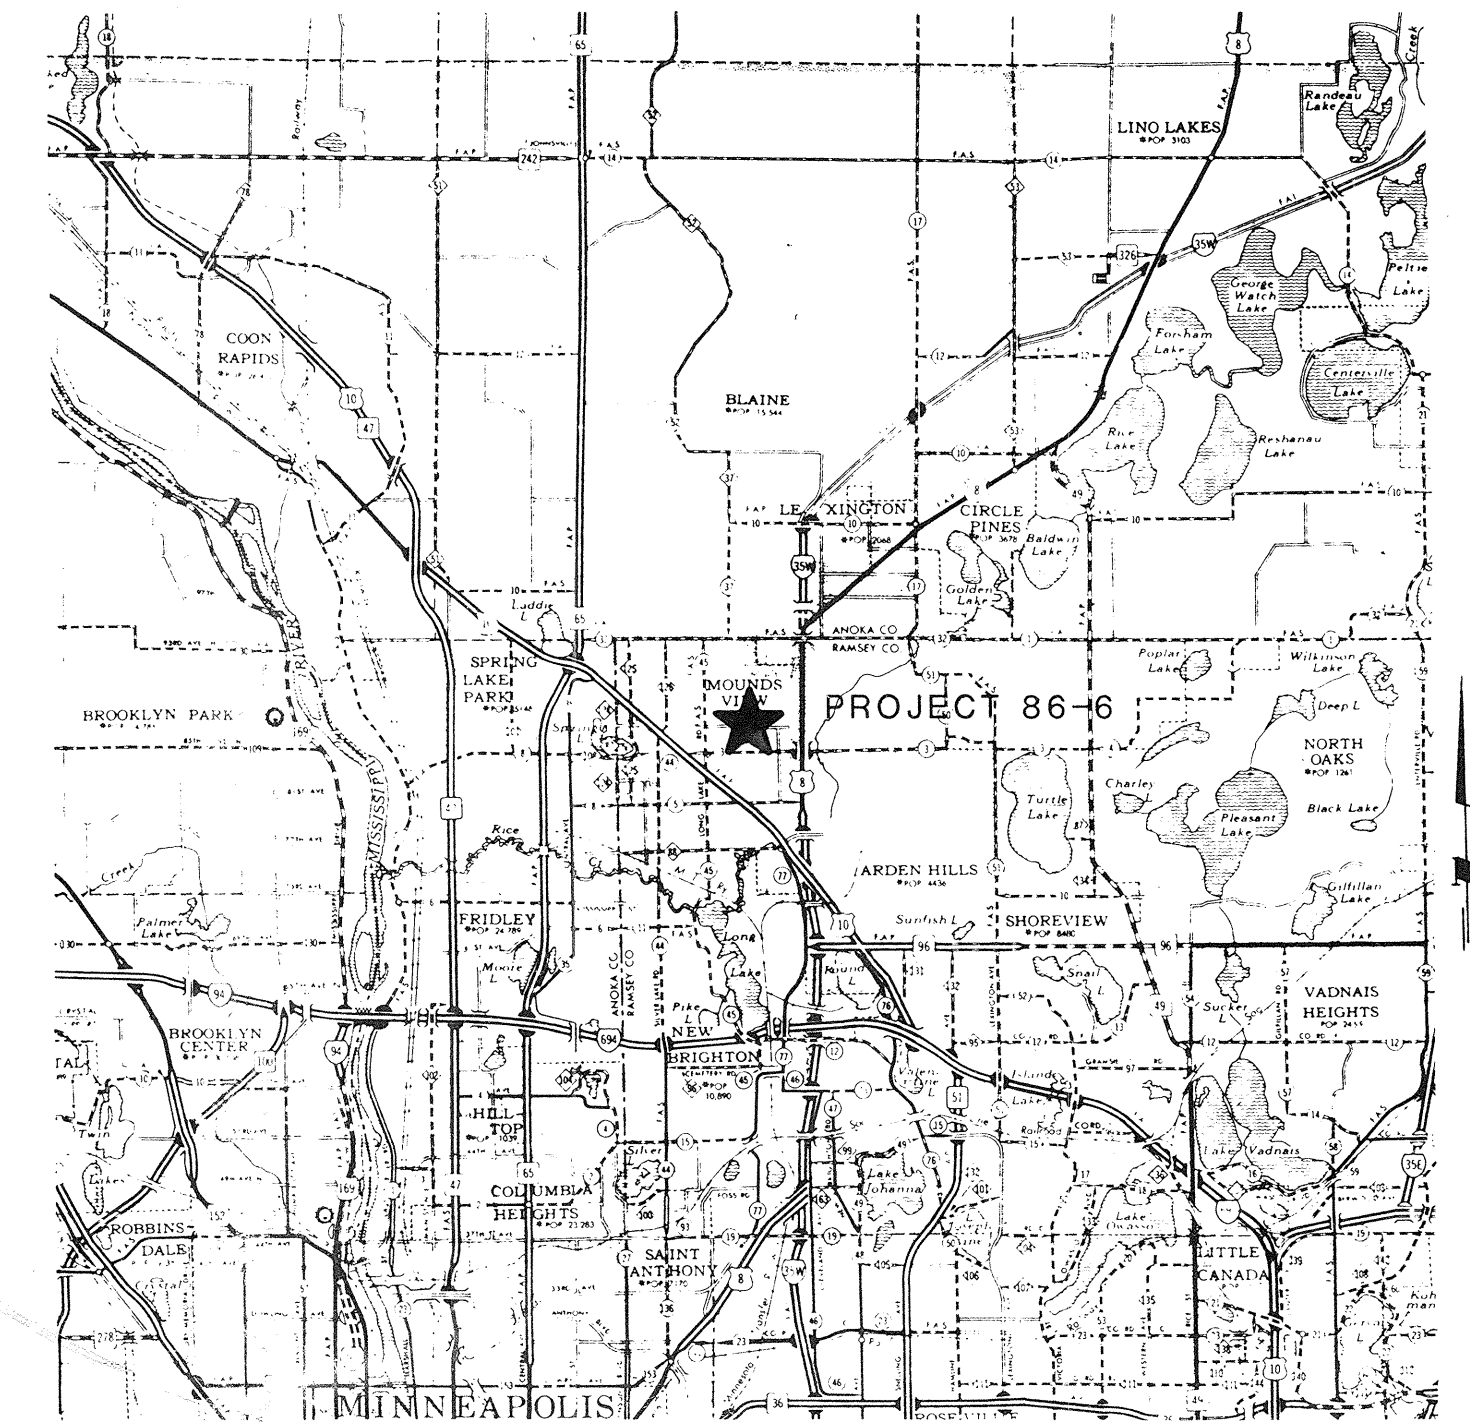


CITY PROJECT NO. 86-6
REPAIR OF
JUDICIAL DITCH NO. 1, BRANCH NO. 5

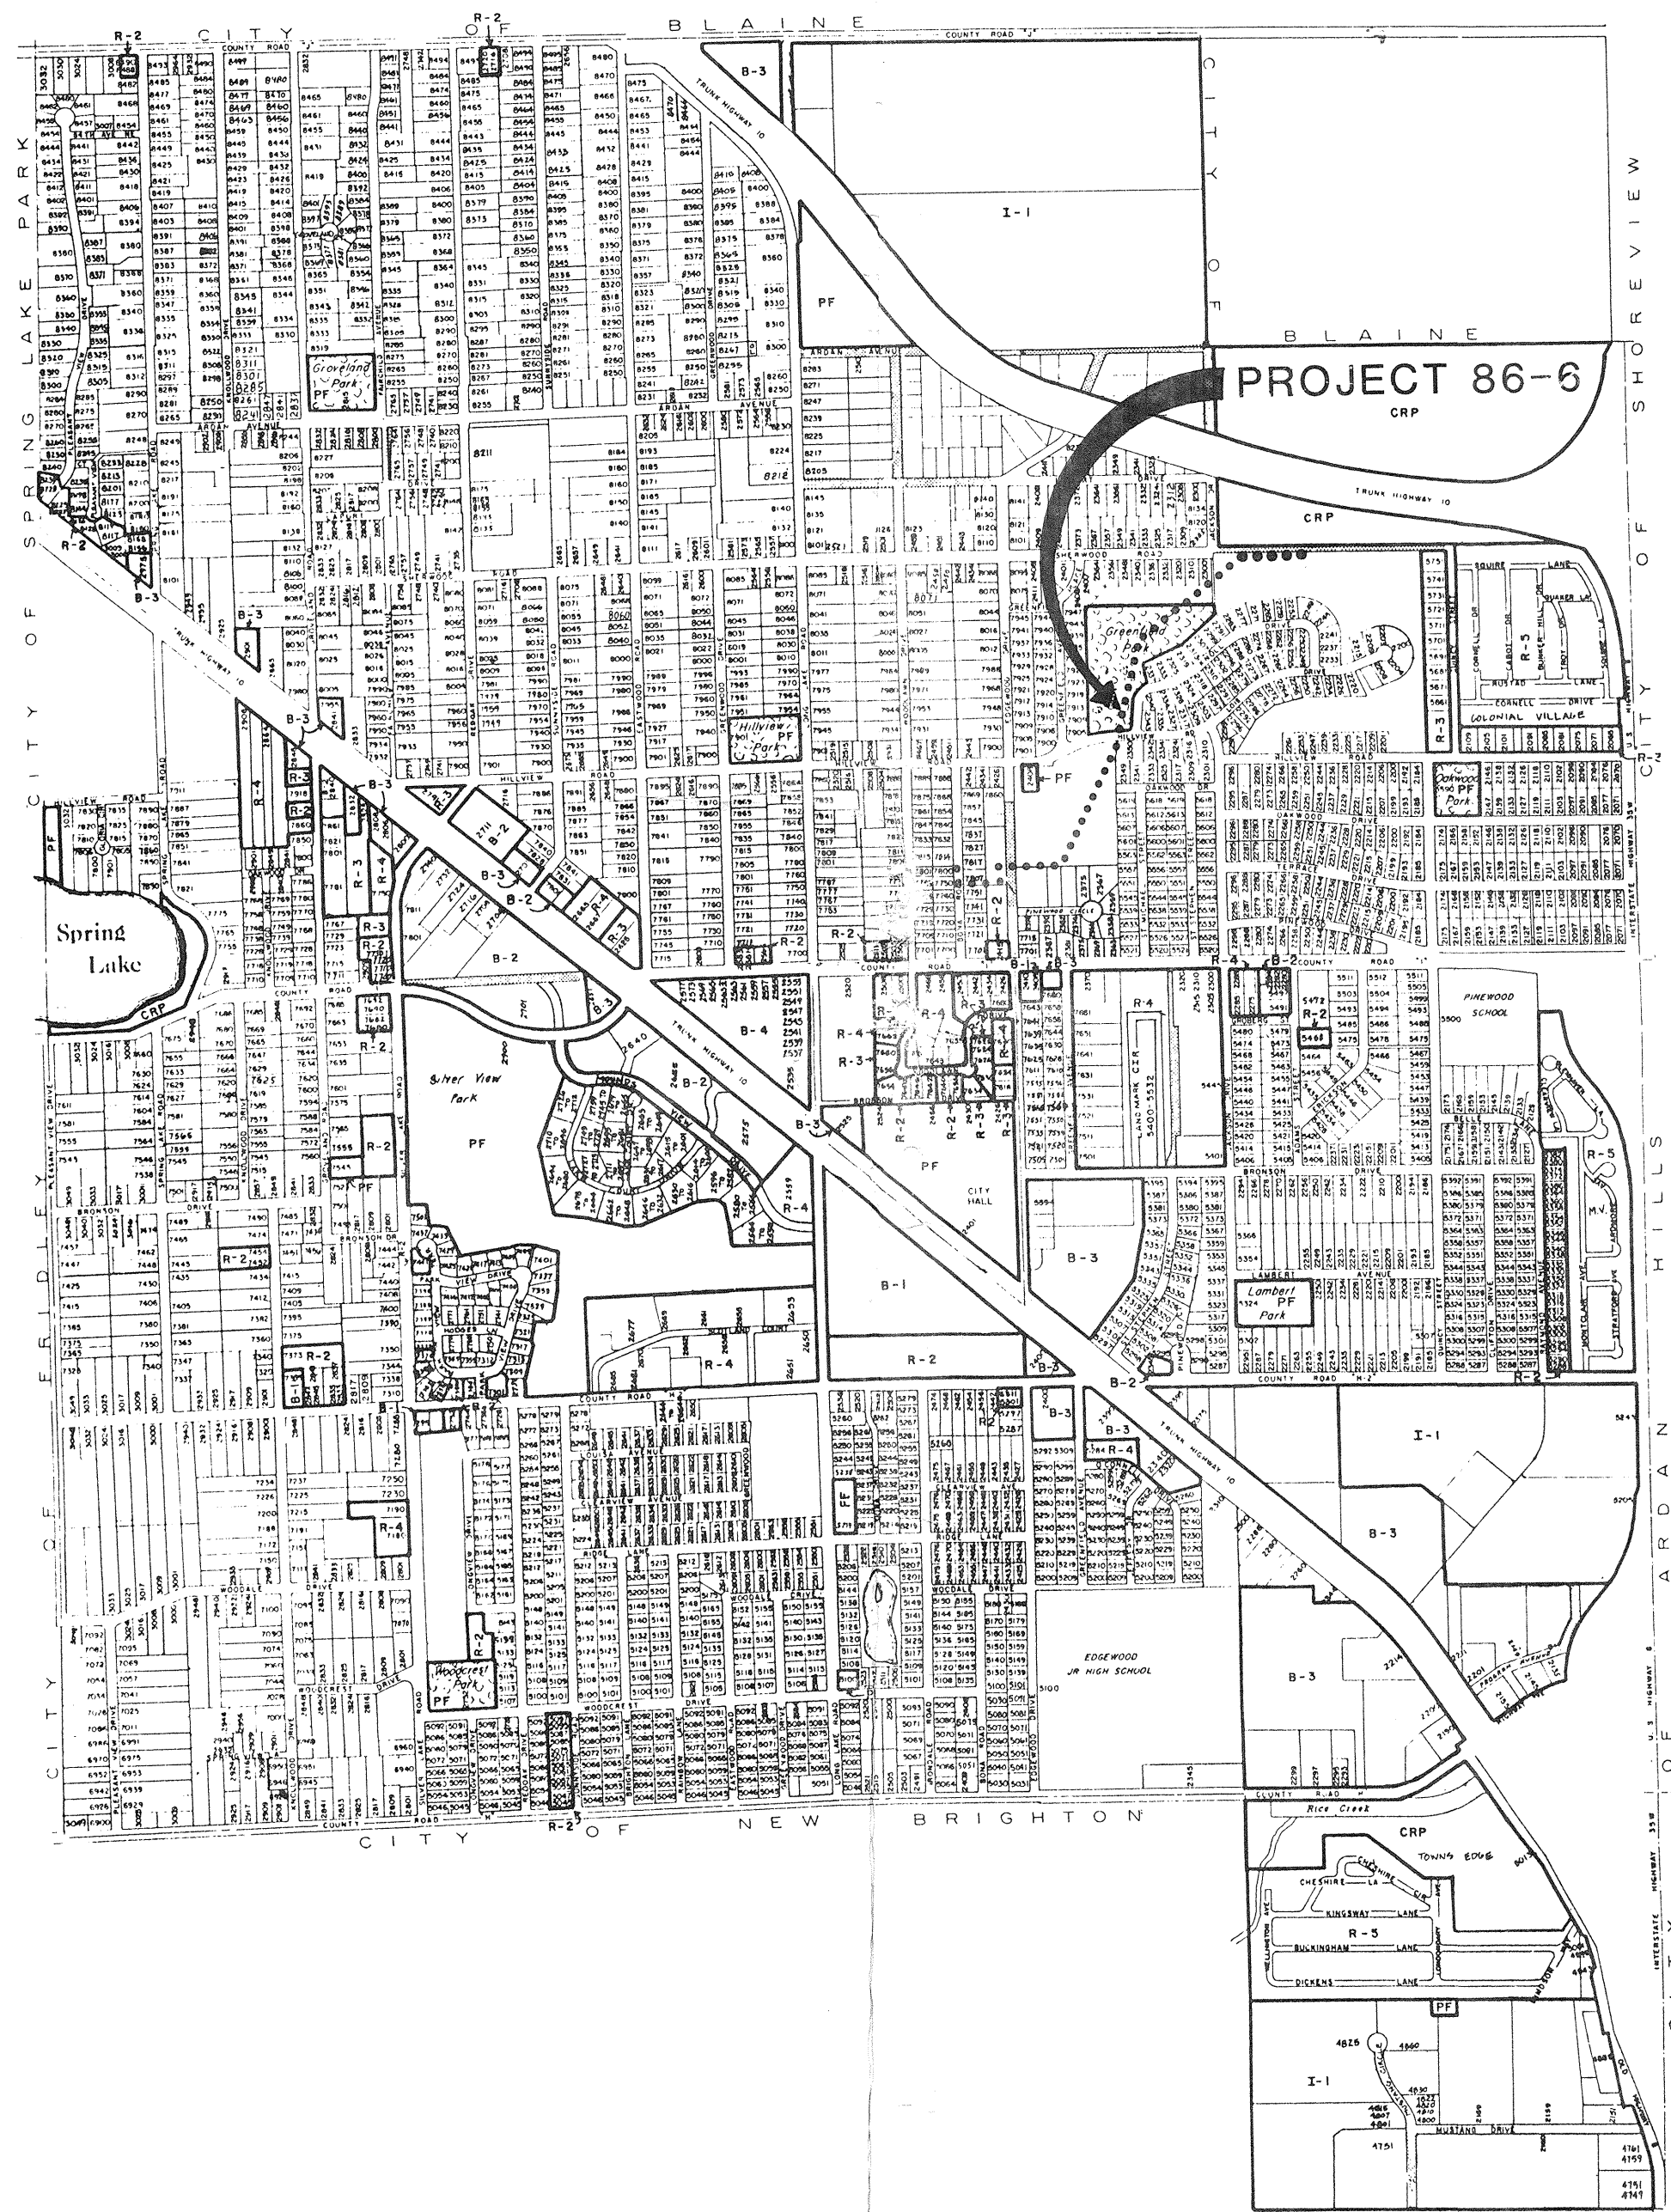

Vicinity Map


I hereby certify that this plan, specification or report was prepared by me or under my direct supervision and that I am a duly Registered Professional Engineer under State of Minnesota Statutes Section 326.02 to 326.16.

Date _____ Minnesota Registration No. _____

Donohue
Engineers & Architects

Suite 200 • 7200 Hemlock Lane North • Maple Grove, MN 55369 (612) 425-2181


CITY OF
Mounds View

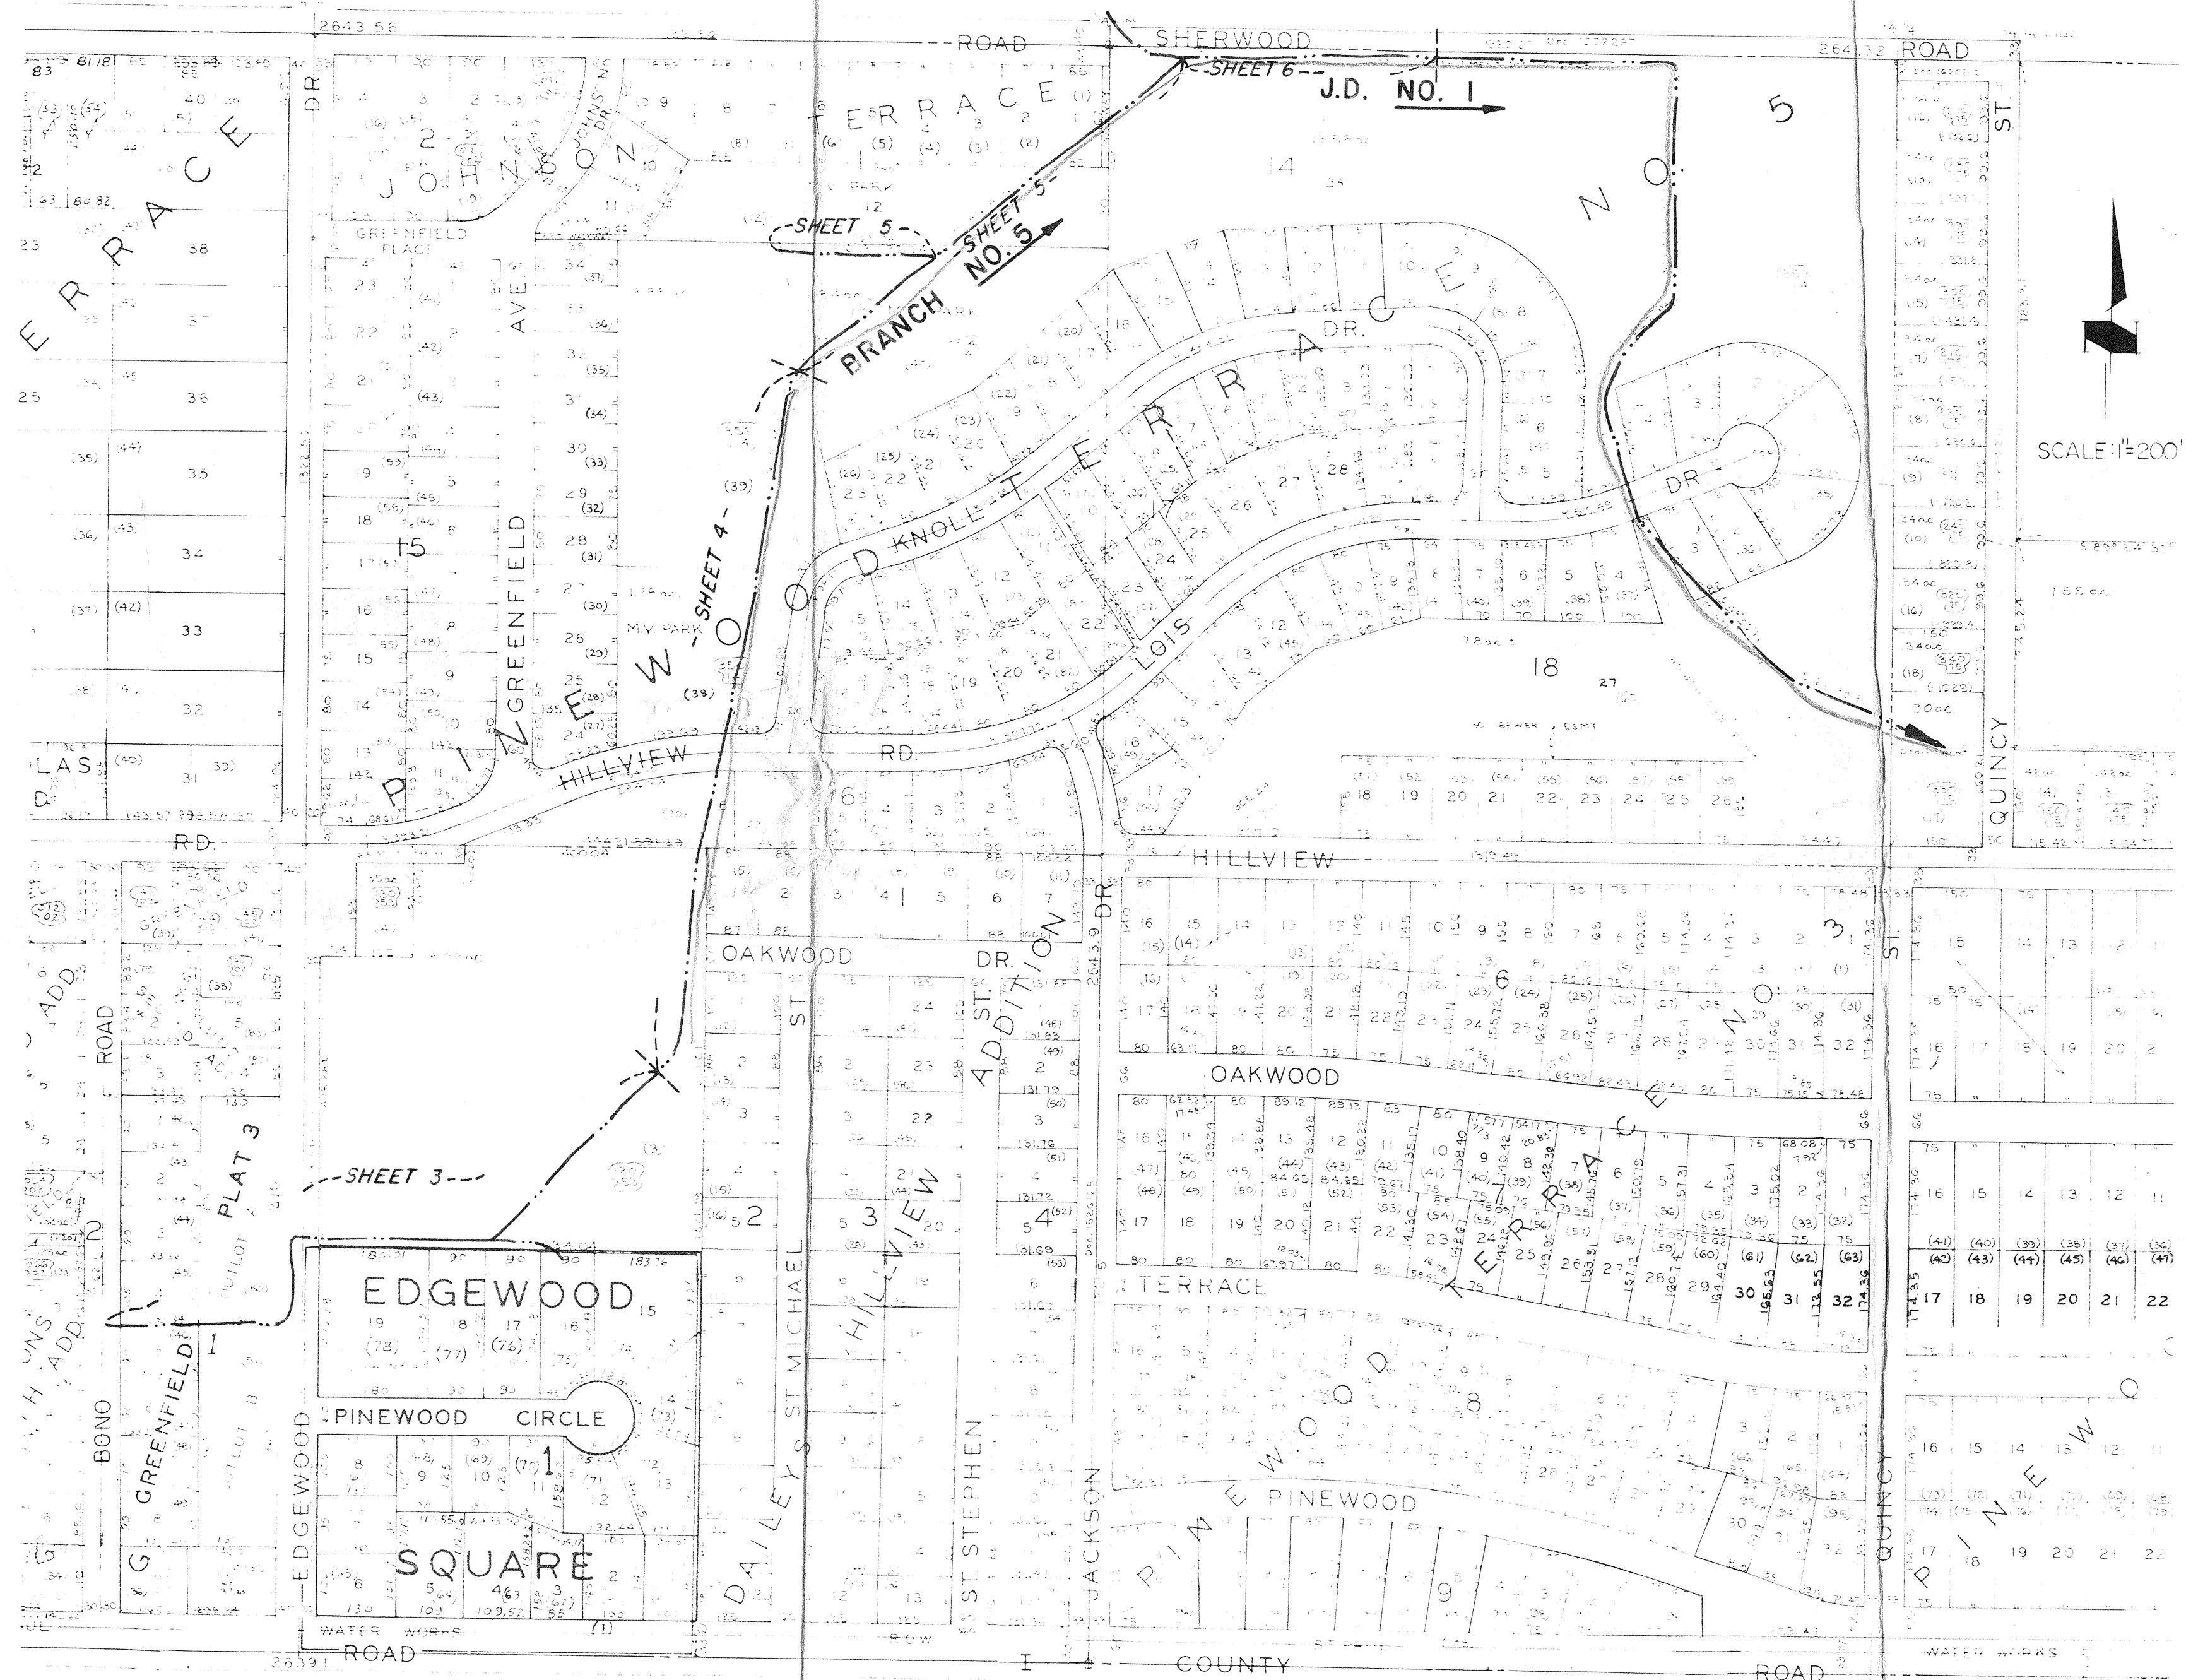


LOCATION MAP
SCALE: 1"=200'

I hereby certify that this plan, specification or report was prepared by me or under my direct supervision and that I am a duly Registered Professional Engineer under State of Minn. Statutes Sections 326.02 to 326.16.

Date _____ Minn. Reg. No. _____

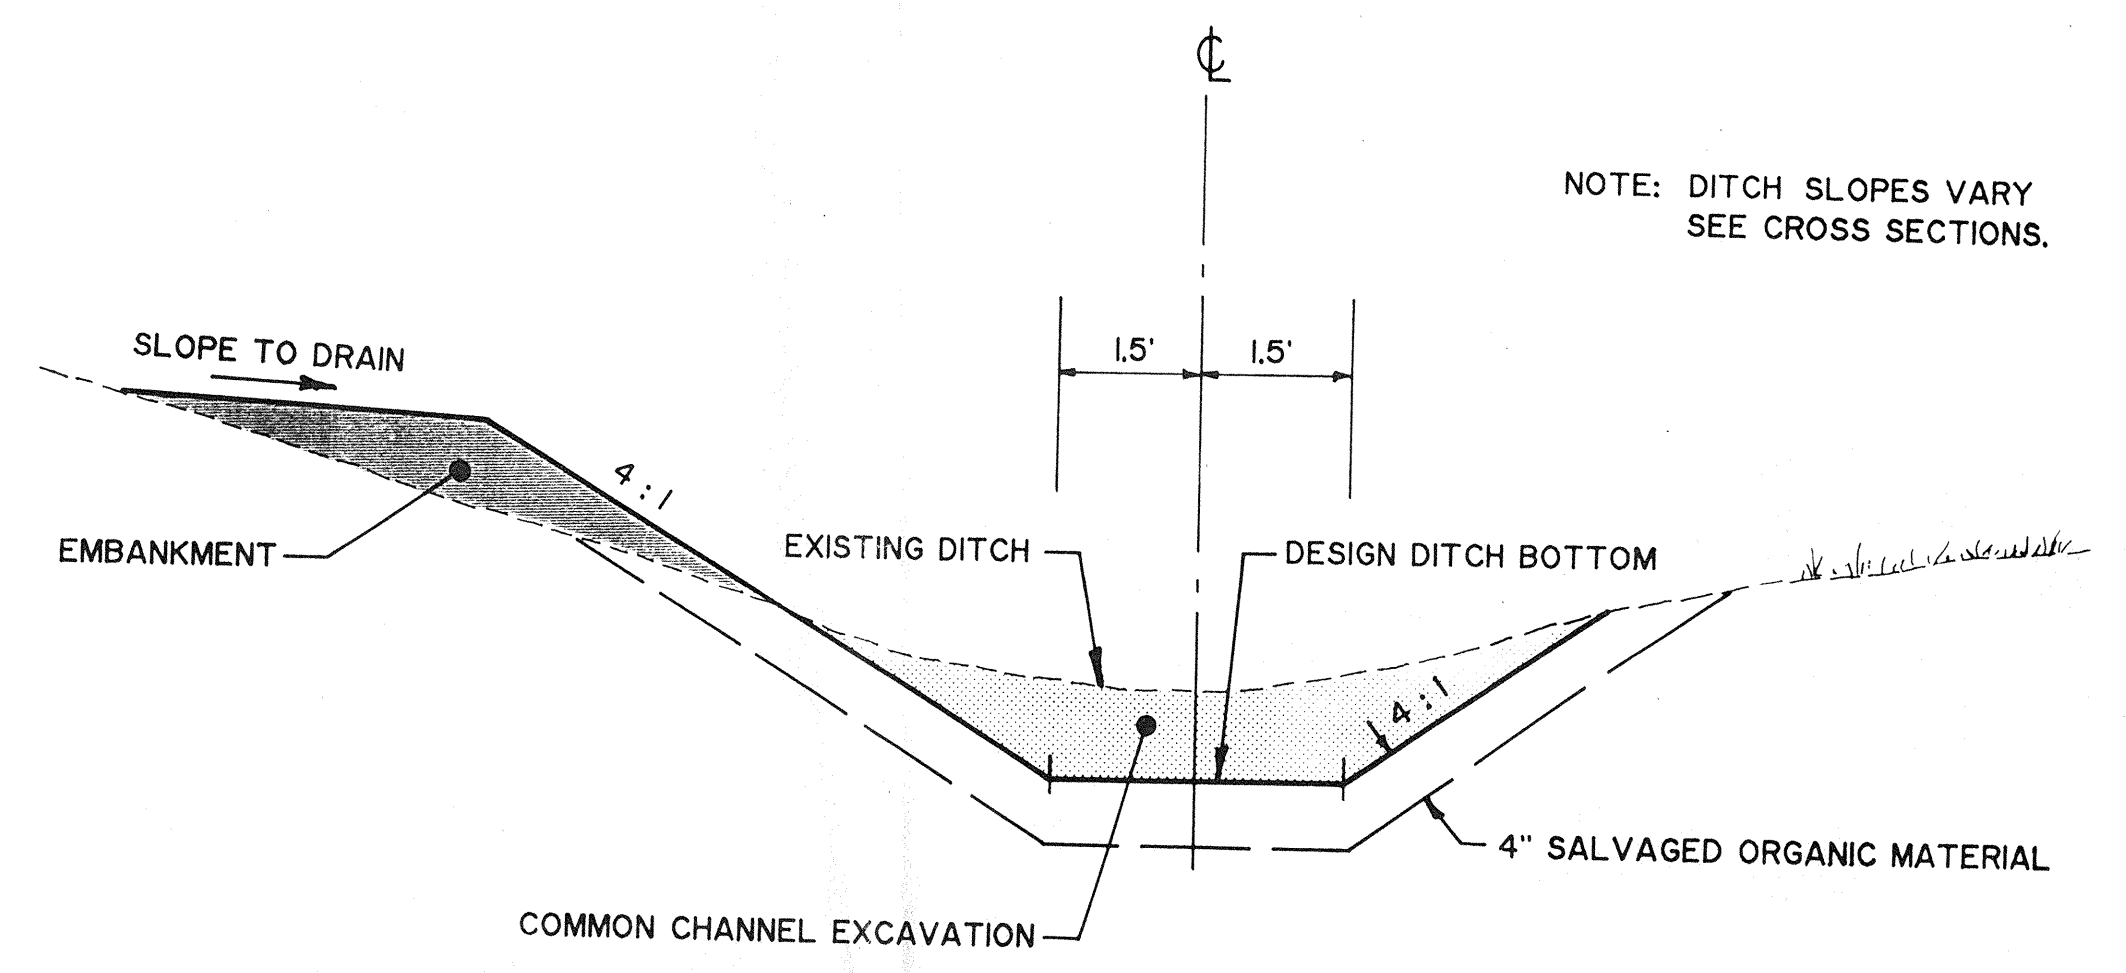

TYPICAL DITCH SECTION
SCALE: 1" = 2' HORIZ.
SCALE: 1" = 1' VERT.

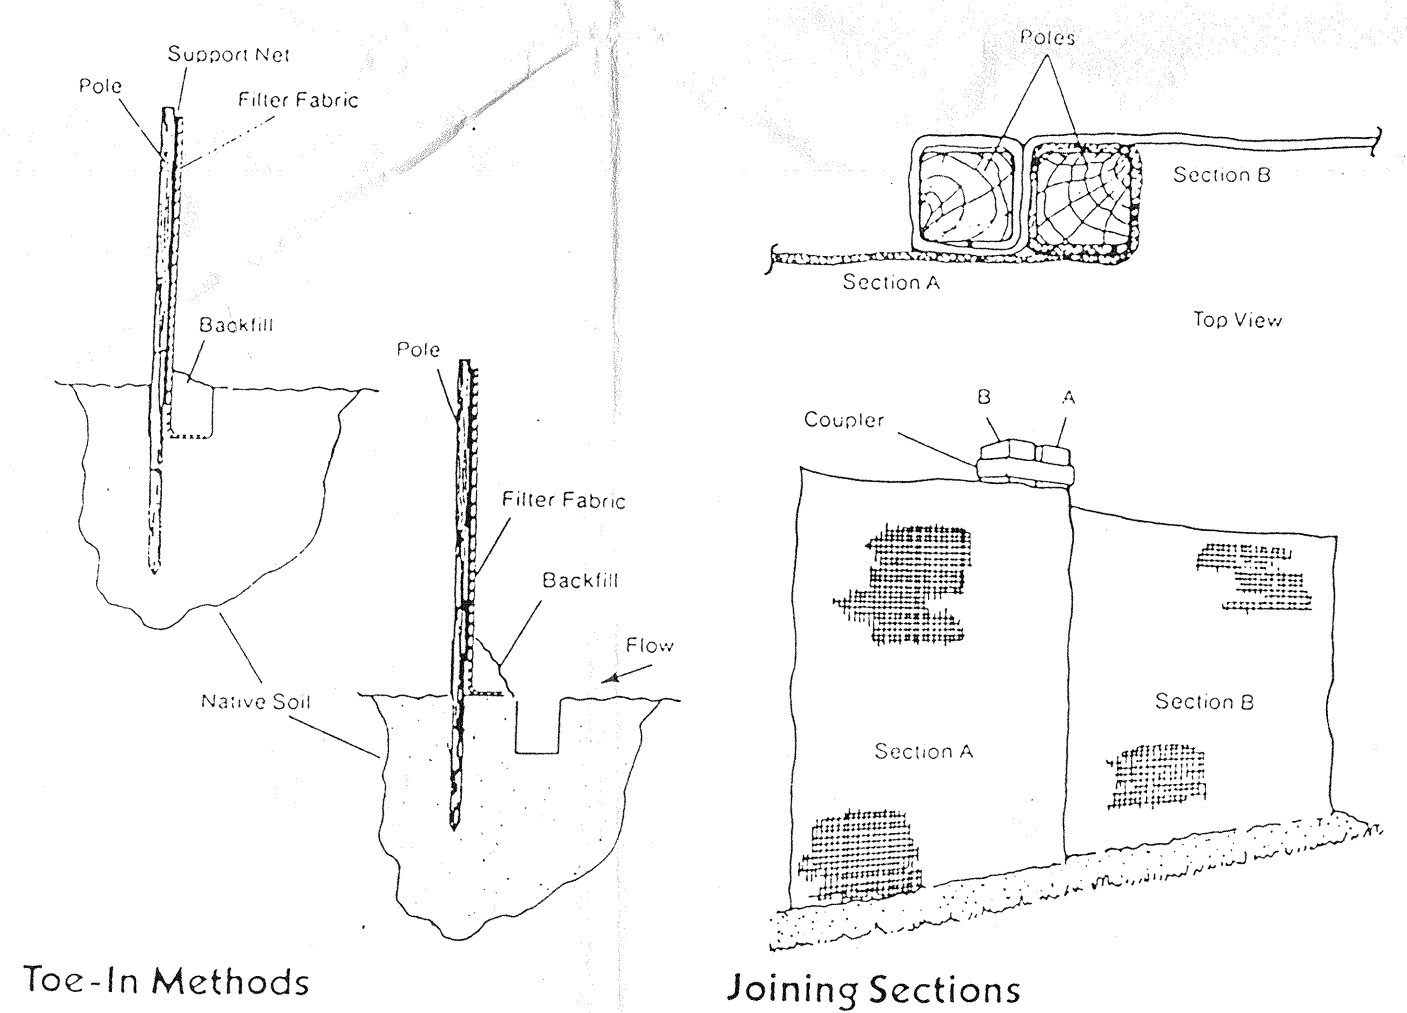


EROSION CONTROL FENCE
NOT TO SCALE


original alignment 2/10/26/88

BRANCH NO. 5

INDICATES COMMON CHANNEL EXCAVATION
INDICATES EMBANKMENT AREA

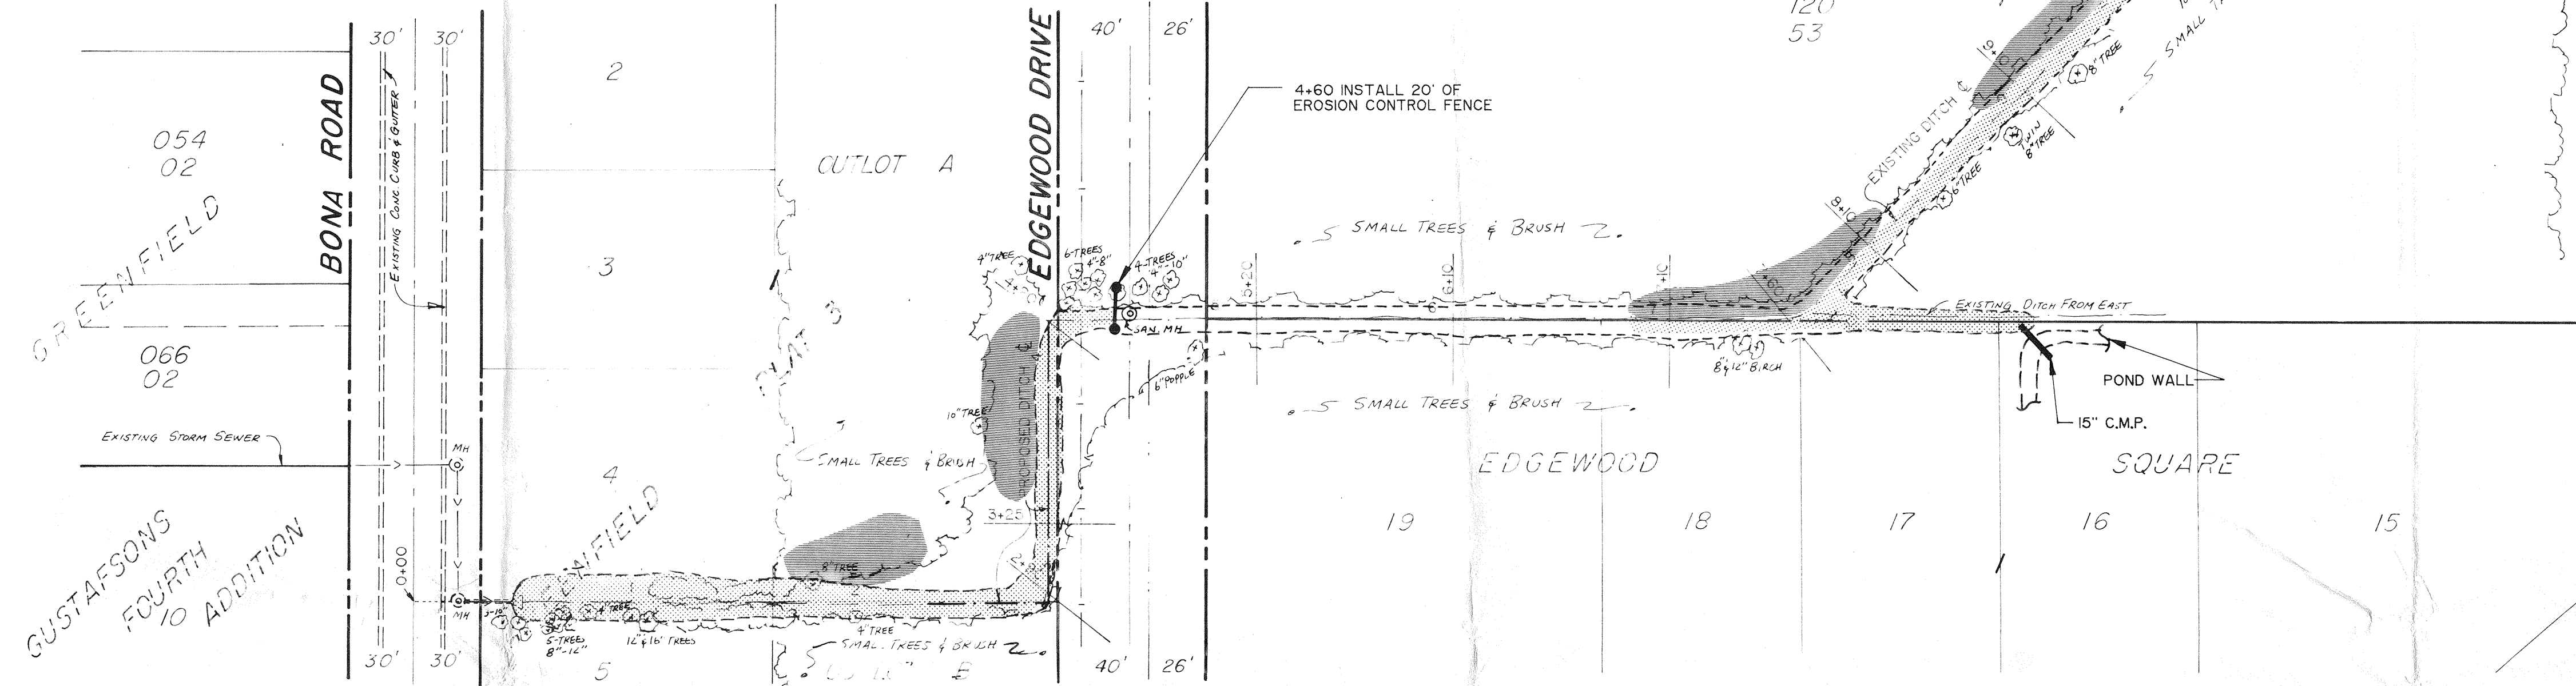



ADDITION	3
HILLVIEW	2
DAILEYS	6

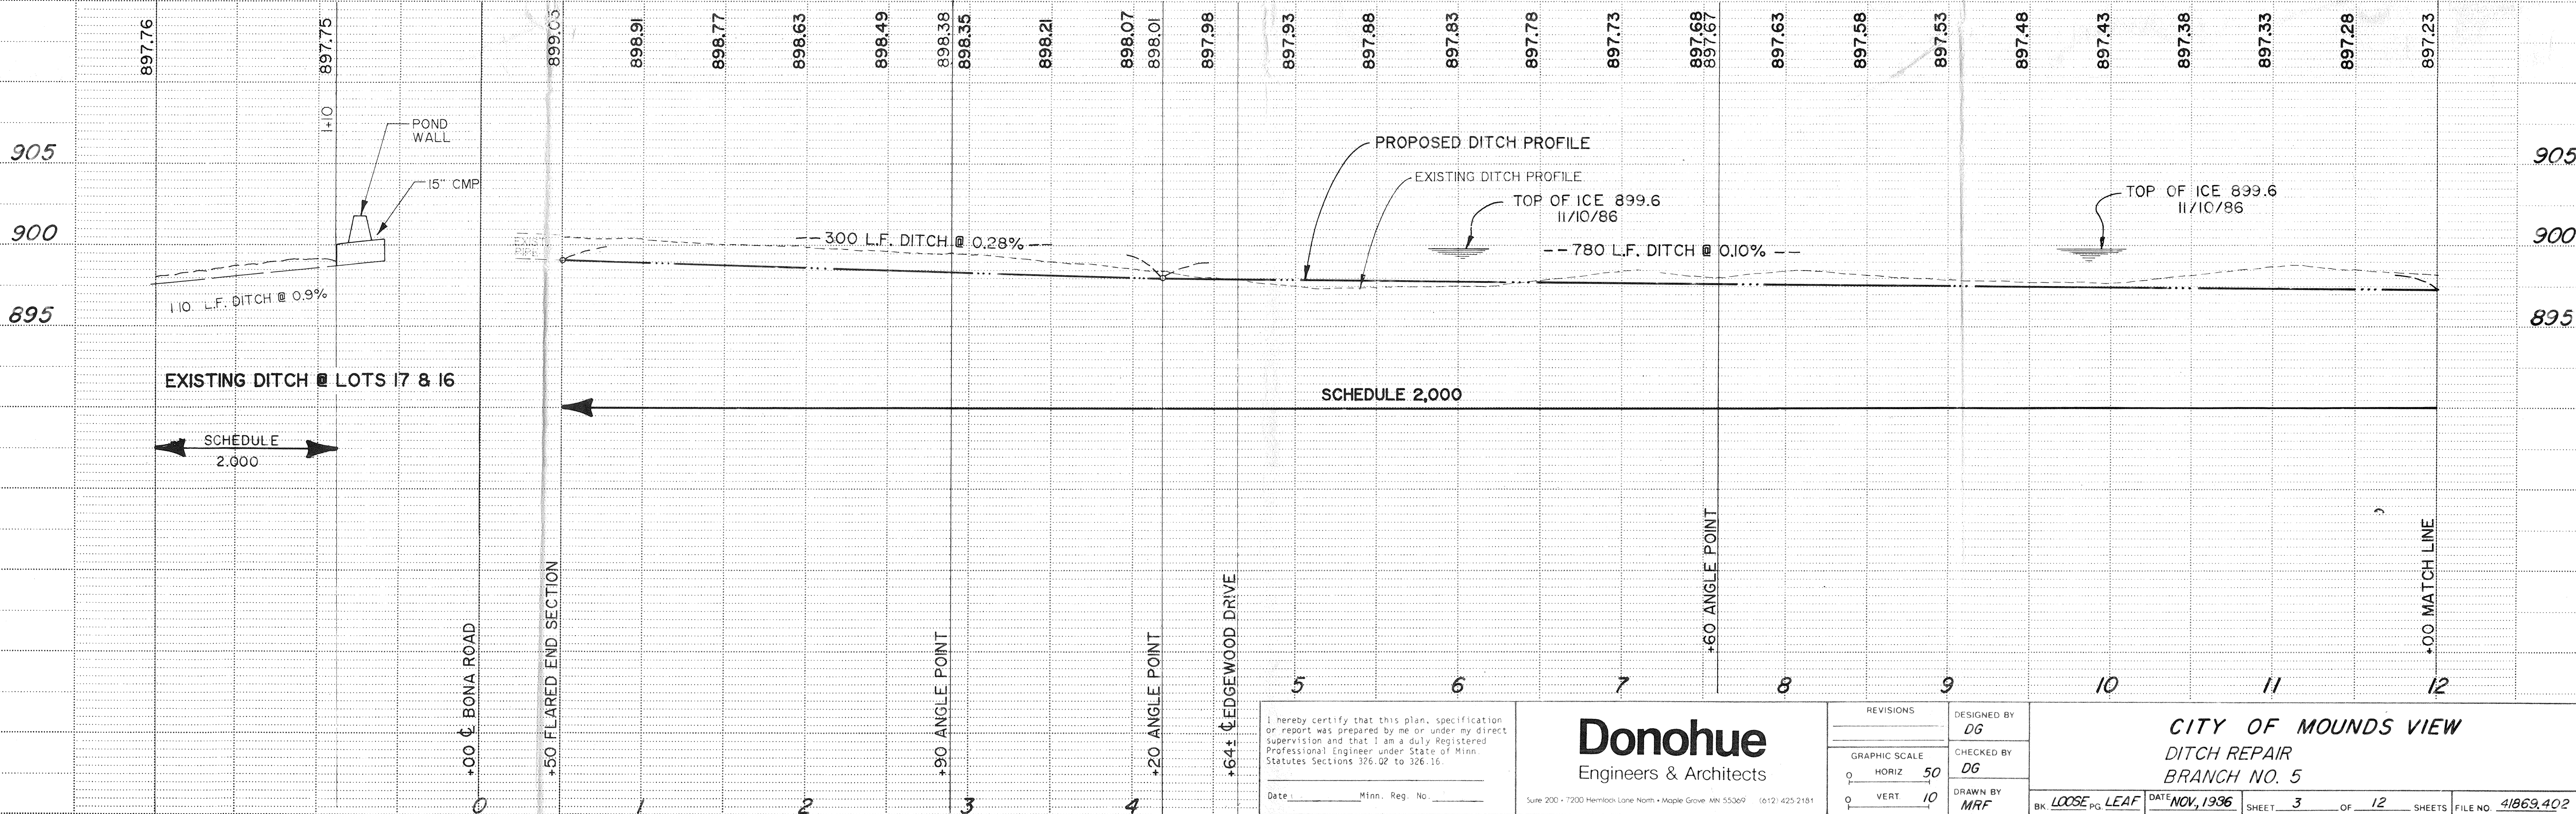

I hereby certify that this plan, specification or report was prepared by me or under my direct supervision and that I am a duly Registered Professional Engineer under State of Minn. Statutes Sections 326.02 to 326.16.		DESIGNED BY DG		CITY OF MOUNDS VIEW DITCH REPAIR BRANCH NO. 5	
Date: _____ Minn. Reg. No. _____		CHECKED BY DG		DRAWN BY MRF	
SHEET 3 OF 12 SHEETS		BR. LOOSE PG. LEAF		DATE NOV, 1996	

Donohue
Engineers & Architects

BRANCH NO. 5

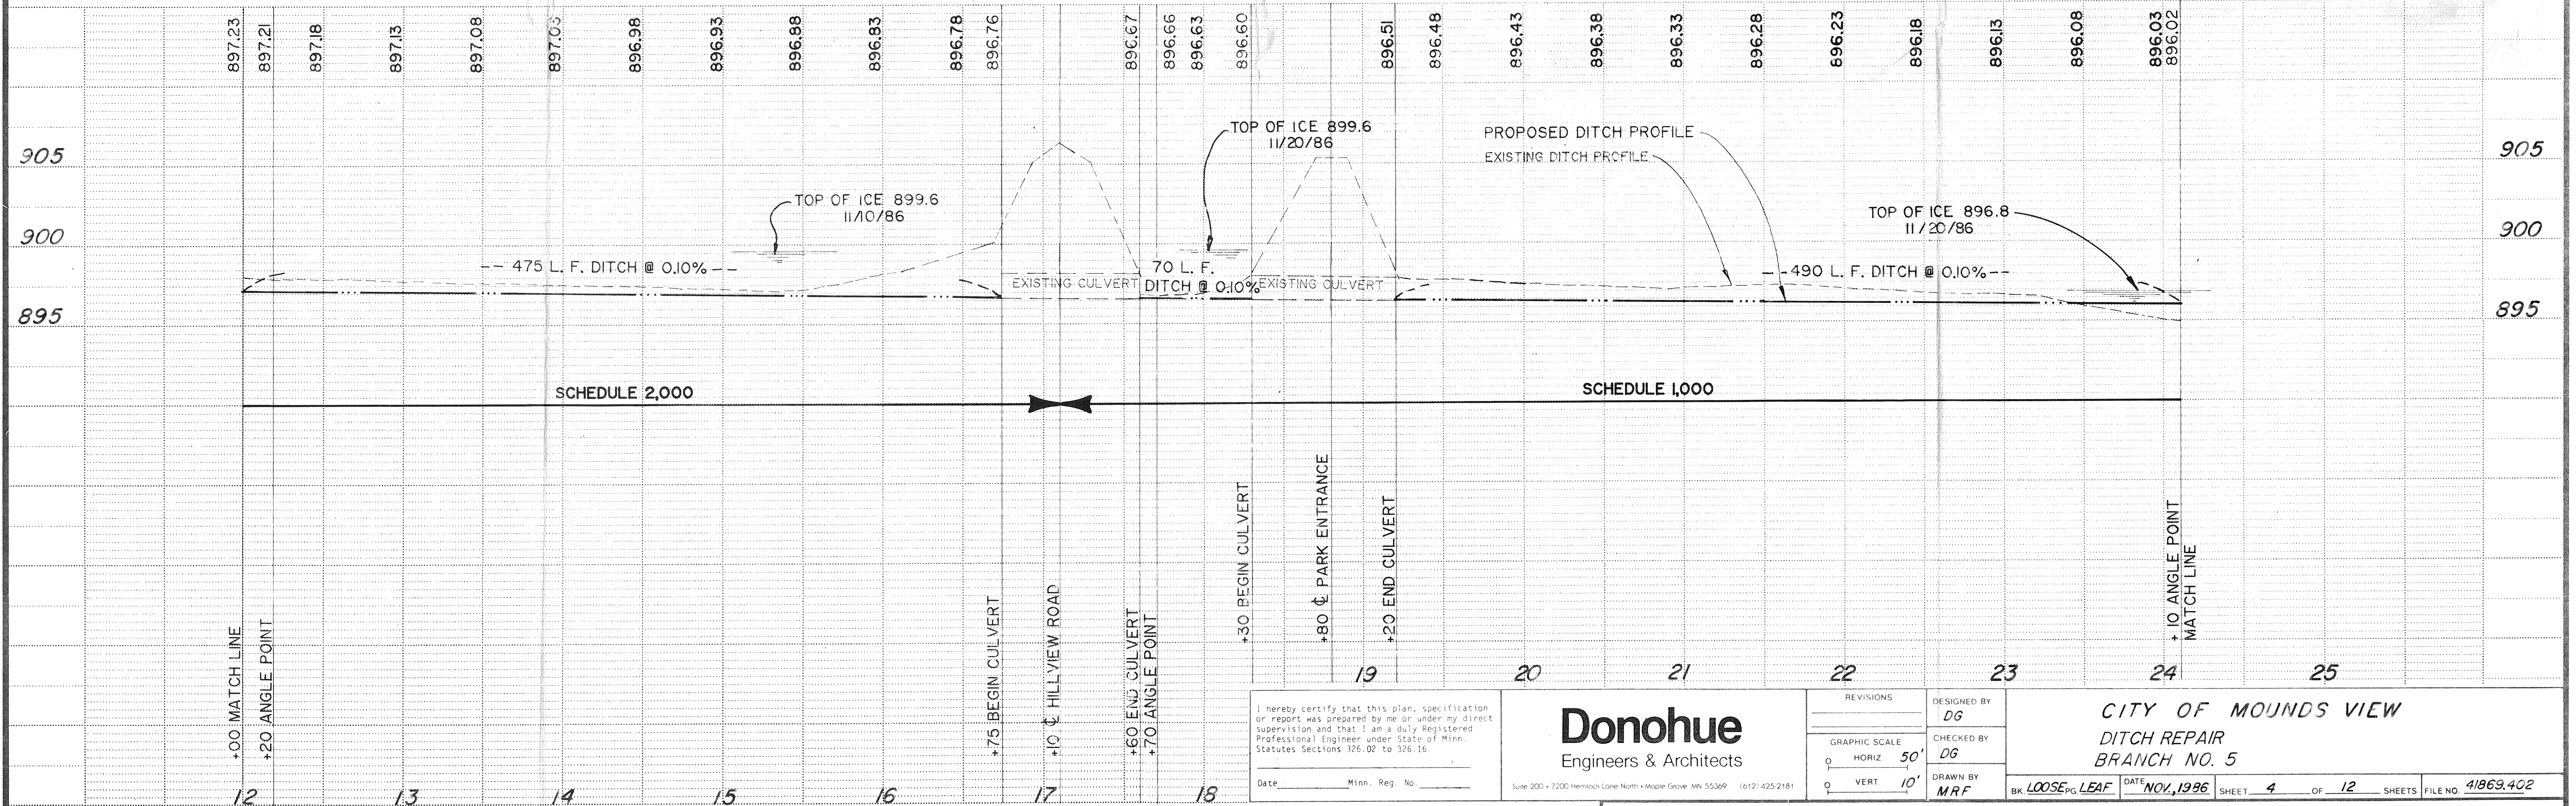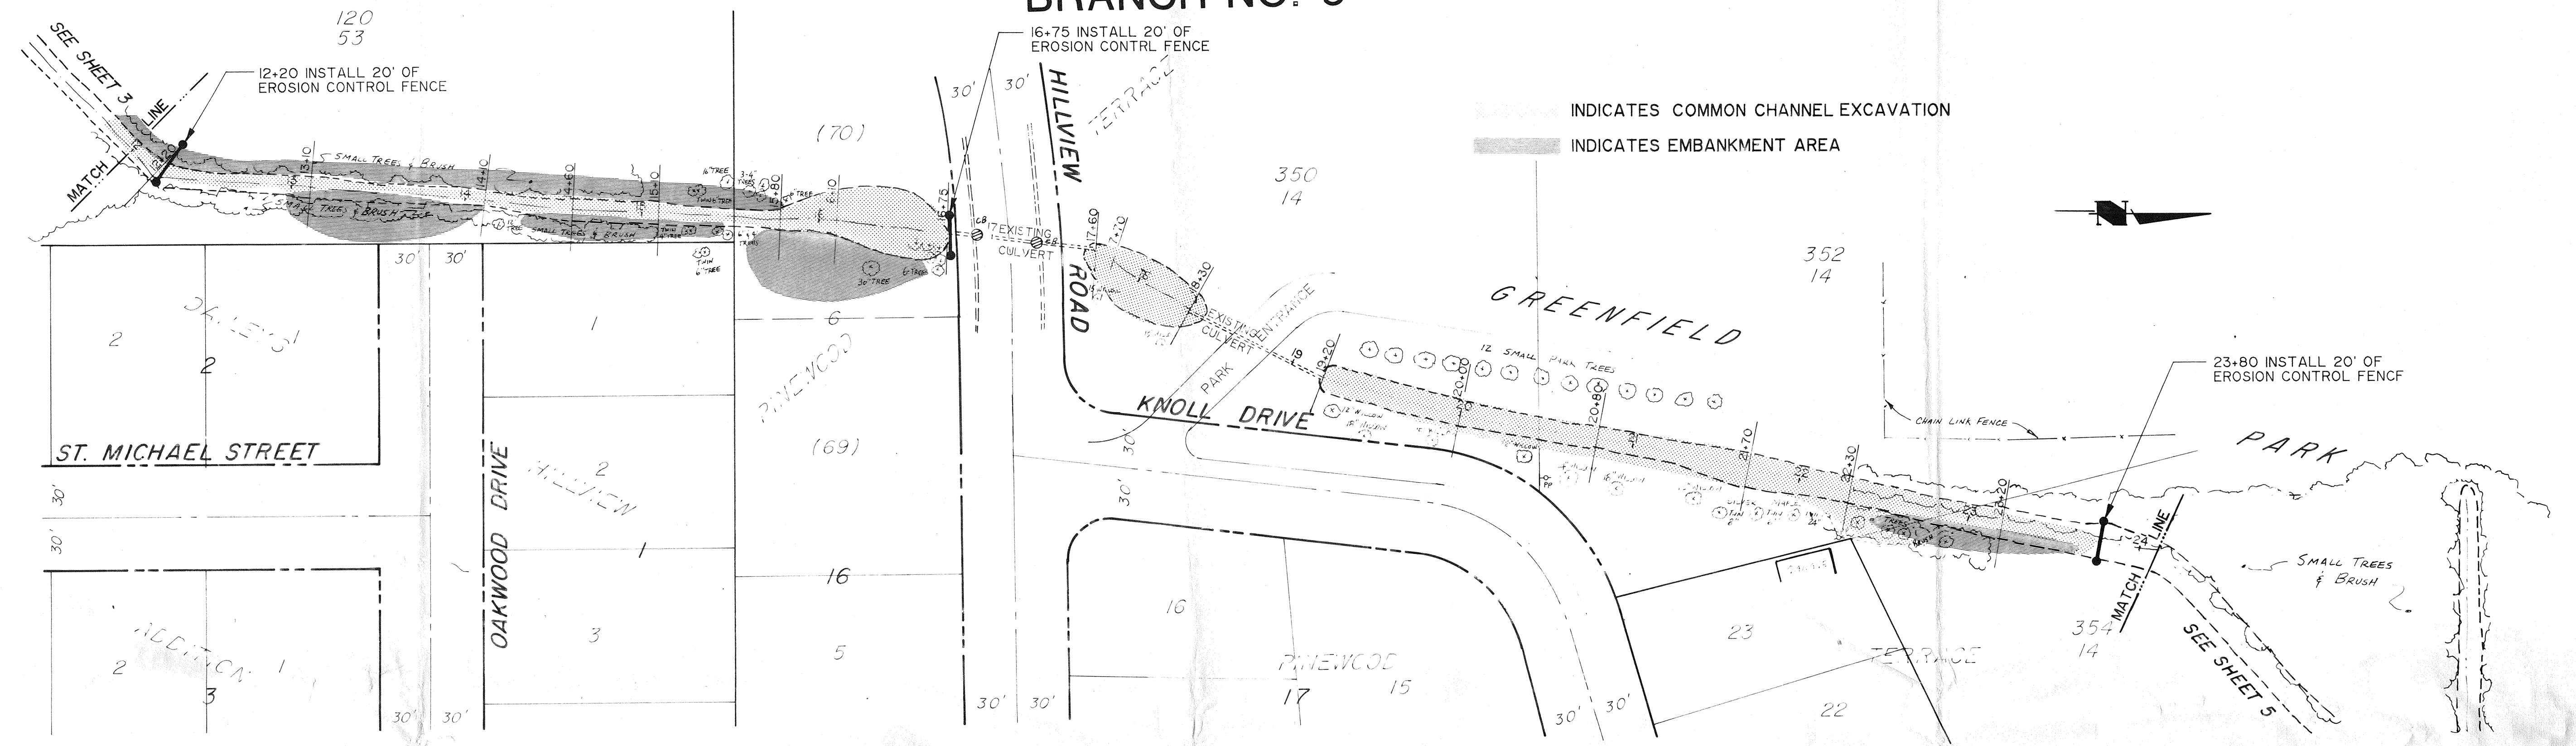

I hereby certify that this plan, specification or report was prepared by me or under my direct supervision and that I am a duly Registered Professional Engineer under State of Minn. Statutes Sections 326.00 to 326.16.

Date _____ Minn. Reg. No. _____

Donohue
Engineers & Architects

Suite 200 • 7200 Hemlock Lane North • Maple Grove, MN 55369 (612) 425-2181

REVISIONS		DESIGNED BY
		DG
GRAPHIC SCALE		CHECKED BY
HORIZ	50'	DG
VERT	10'	
DRAWN BY		DATE
MRF		NOV, 1996


CITY OF MOUNDS VIEW
DITCH REPAIR
BRANCH NO. 5

BK LOOSE LEAF



SHEET 4 OF 12 SHEETS

FILE NO. 41869.402

DITCH TO WEST



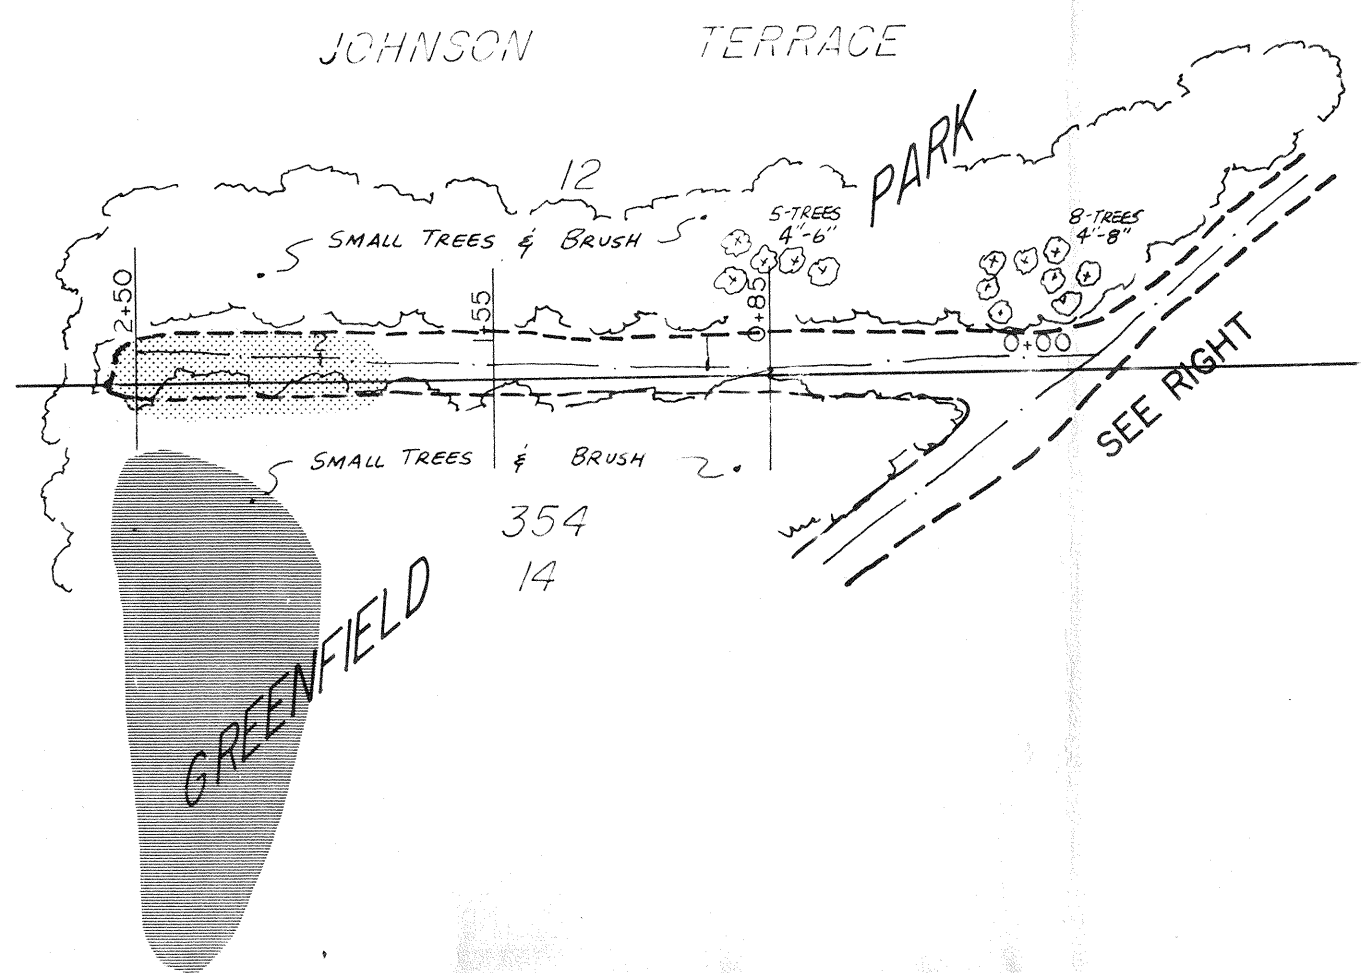


INDICATES COMMON CHANNEL EXCAVATION
INDICATES EMBANKMENT AREA

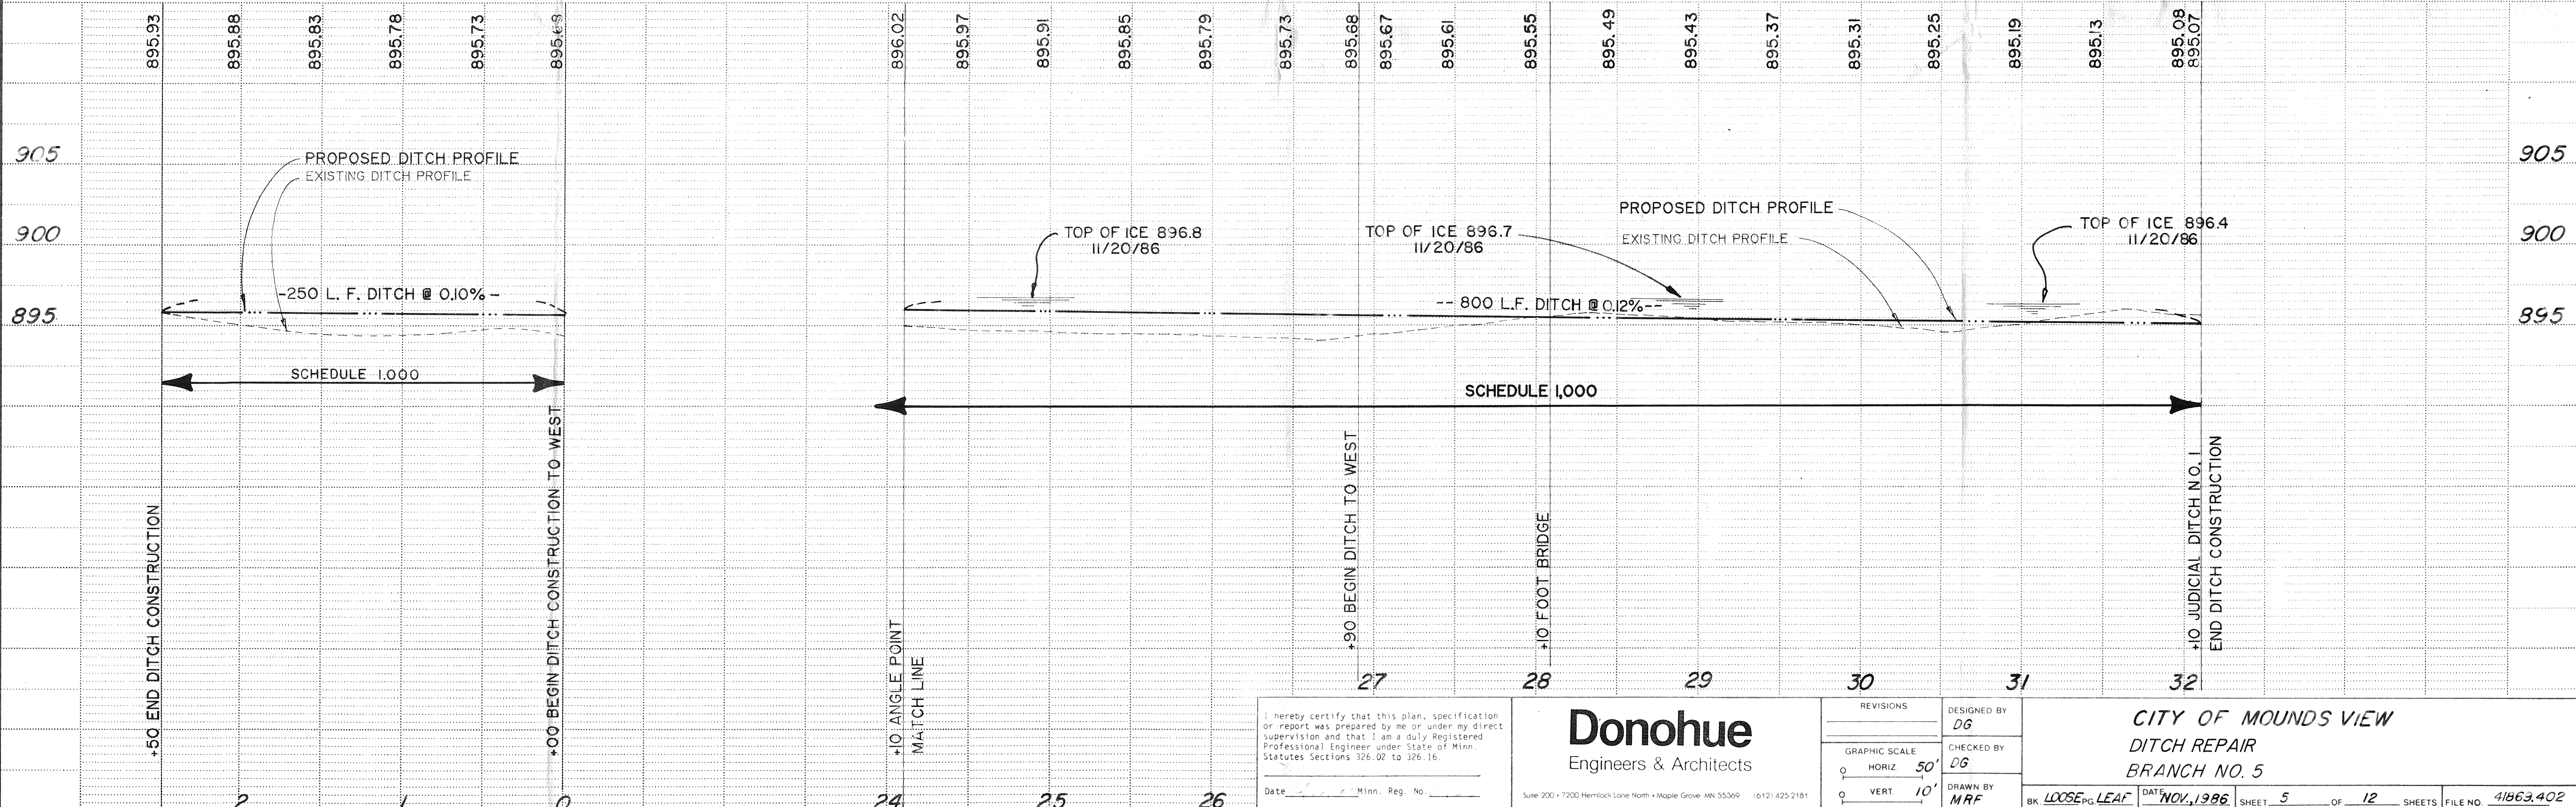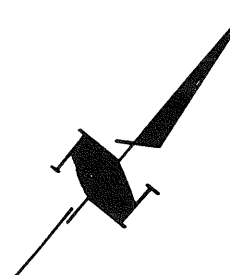


I hereby certify that this plan, specification or report was prepared by me or under my direct supervision and that I am a duly Registered Professional Engineer under State of Minn. Statutes Sections 326.02 to 326.16. Date <u>11/20/86</u> Minn. Reg. No. <u>11111</u>	Donohue Engineers & Architects Suite 200 • 7200 Hemlock Lane North • Maple Grove, MN 55369 (612) 425-2181	REVISIONS	DESIGNED BY DG	CITY OF MOUNDS VIEW DITCH REPAIR BRANCH NO. 5	
		GRAPHIC SCALE HORIZ 50' VERT 10'	CHECKED BY DG		
		DRAWN BY MRF		DATE <u>NOV, 1986</u> SHEET <u>5</u> OF <u>12</u> SHEETS FILE NO. <u>41863.402</u>	
		BK <u>LOOSE PG LEAF</u>			

JUDICIAL DITCH NO. 1

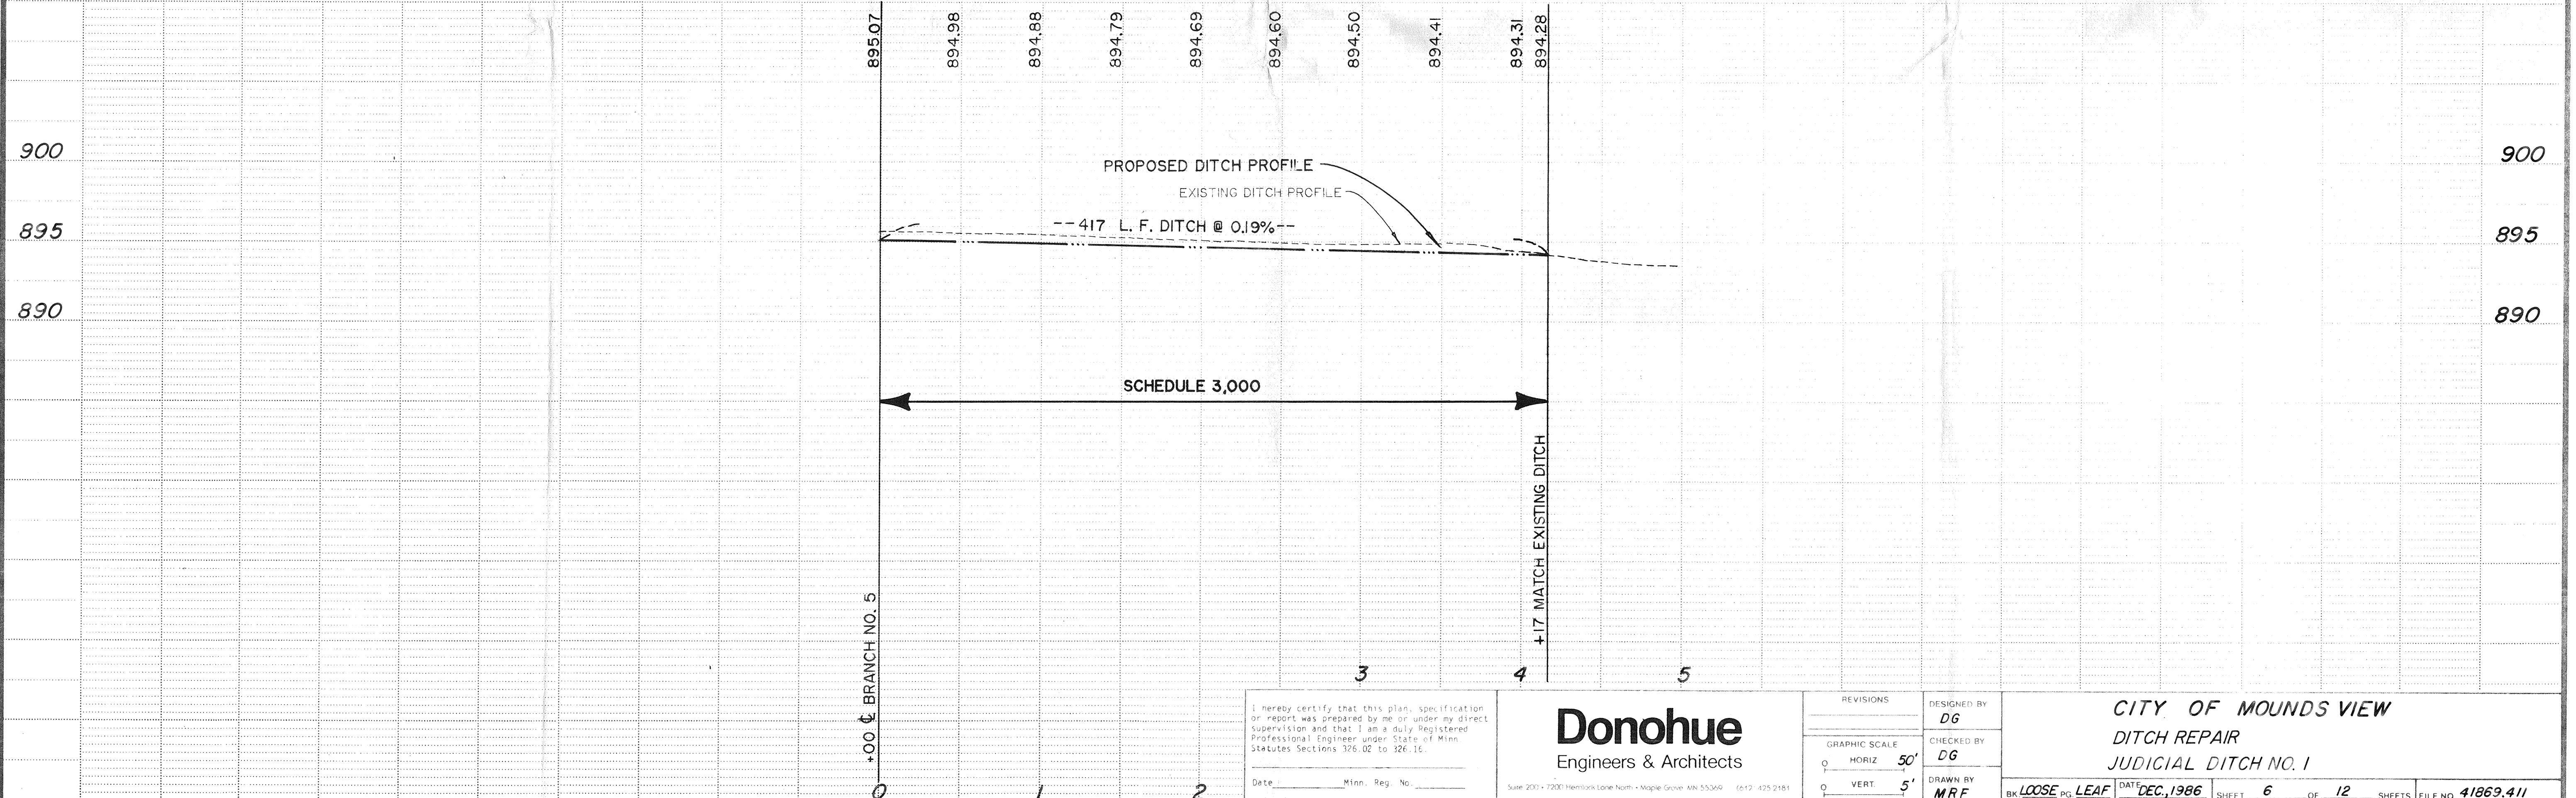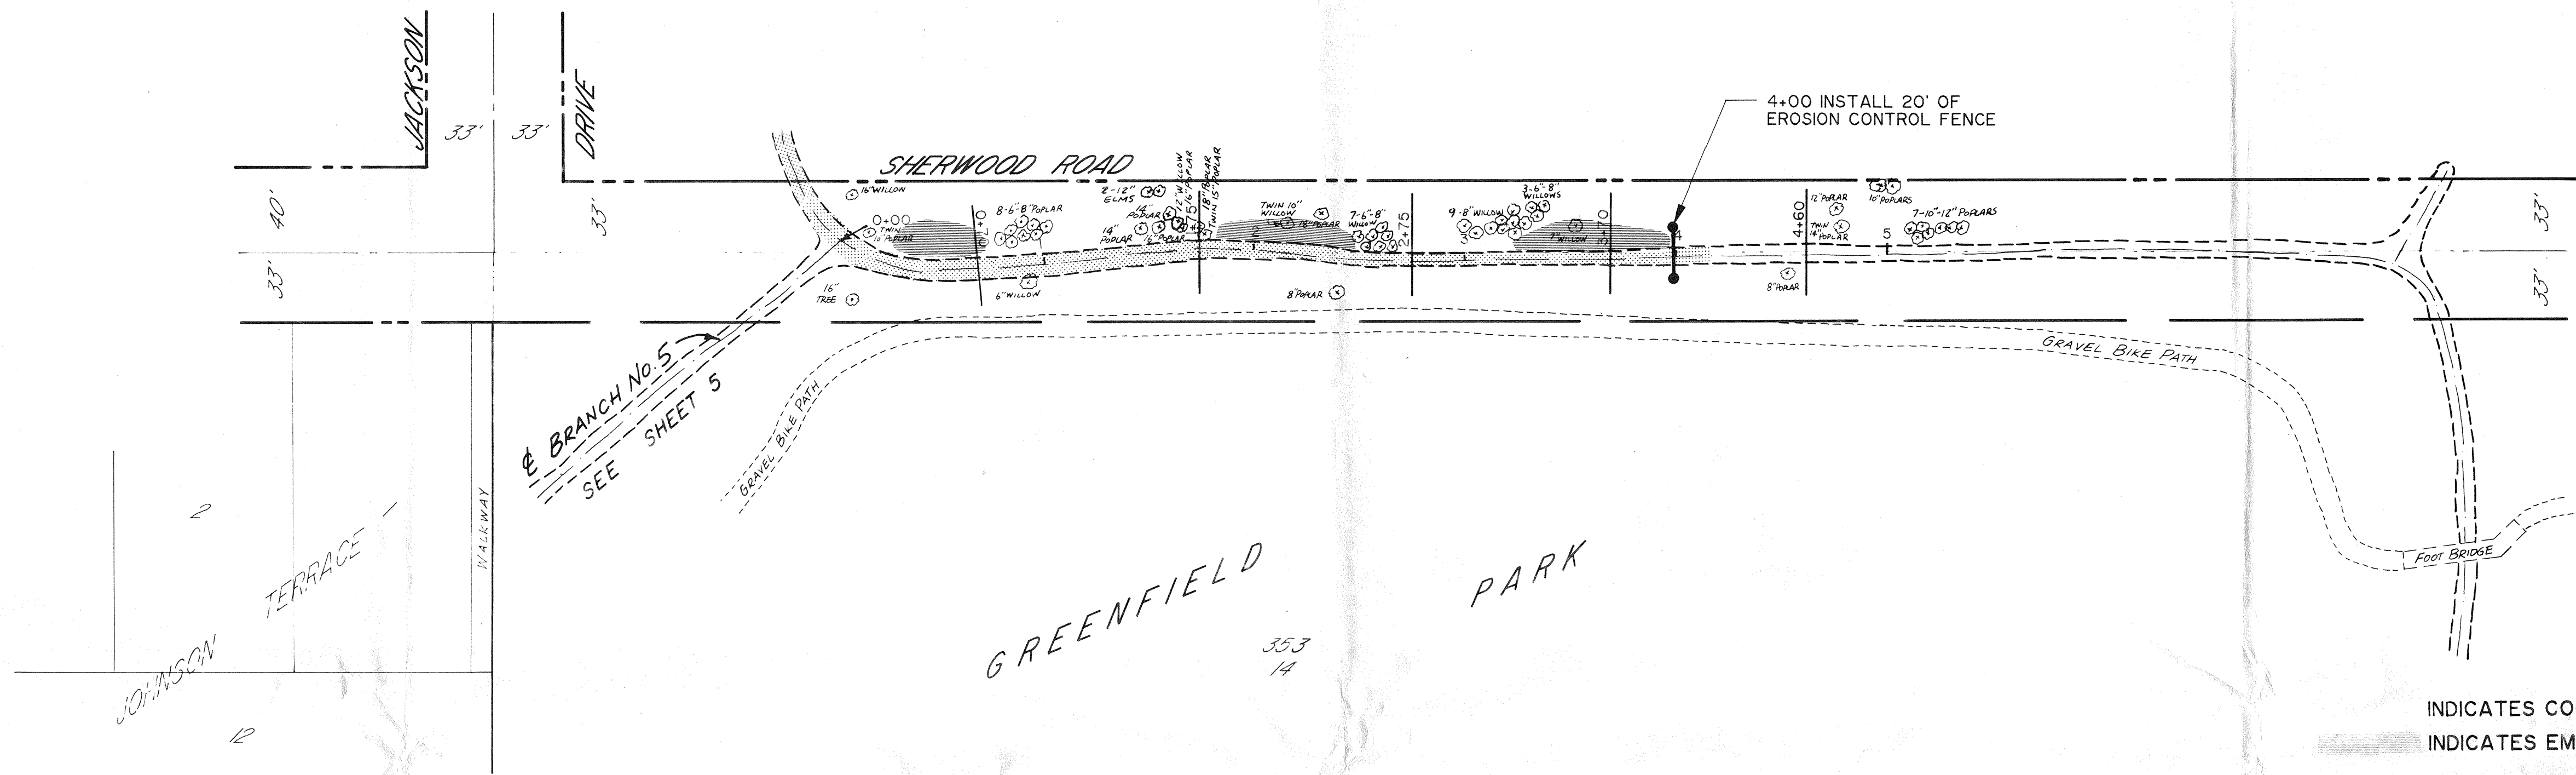
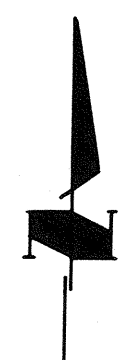


I hereby certify that this plan, specification or report was prepared by me or under my direct supervision and that I am a duly Registered Professional Engineer under State of Minn. Statutes Sections 326.02 to 326.15. Date _____ Minn. Reg. No. _____	Donohue Engineers & Architects Suite 200 • 7200 Hennepin Lane North • Maple Grove, MN 55369 (612) 425-2151	REVISIONS		DESIGNED BY DG	CITY OF MOUNDS VIEW DITCH REPAIR JUDICIAL DITCH NO. 1	
		GRAPHIC SCALE		CHECKED BY DG		
		0 HORIZ 50'		DRAWN BY MRF	DATE DEC, 1986	
		0 VERT 5'		BK LOOSE PG. LEAF SHEET 6 OF 12 SHEETS FILE NO. 41869.411		

Fed. Proj. No.

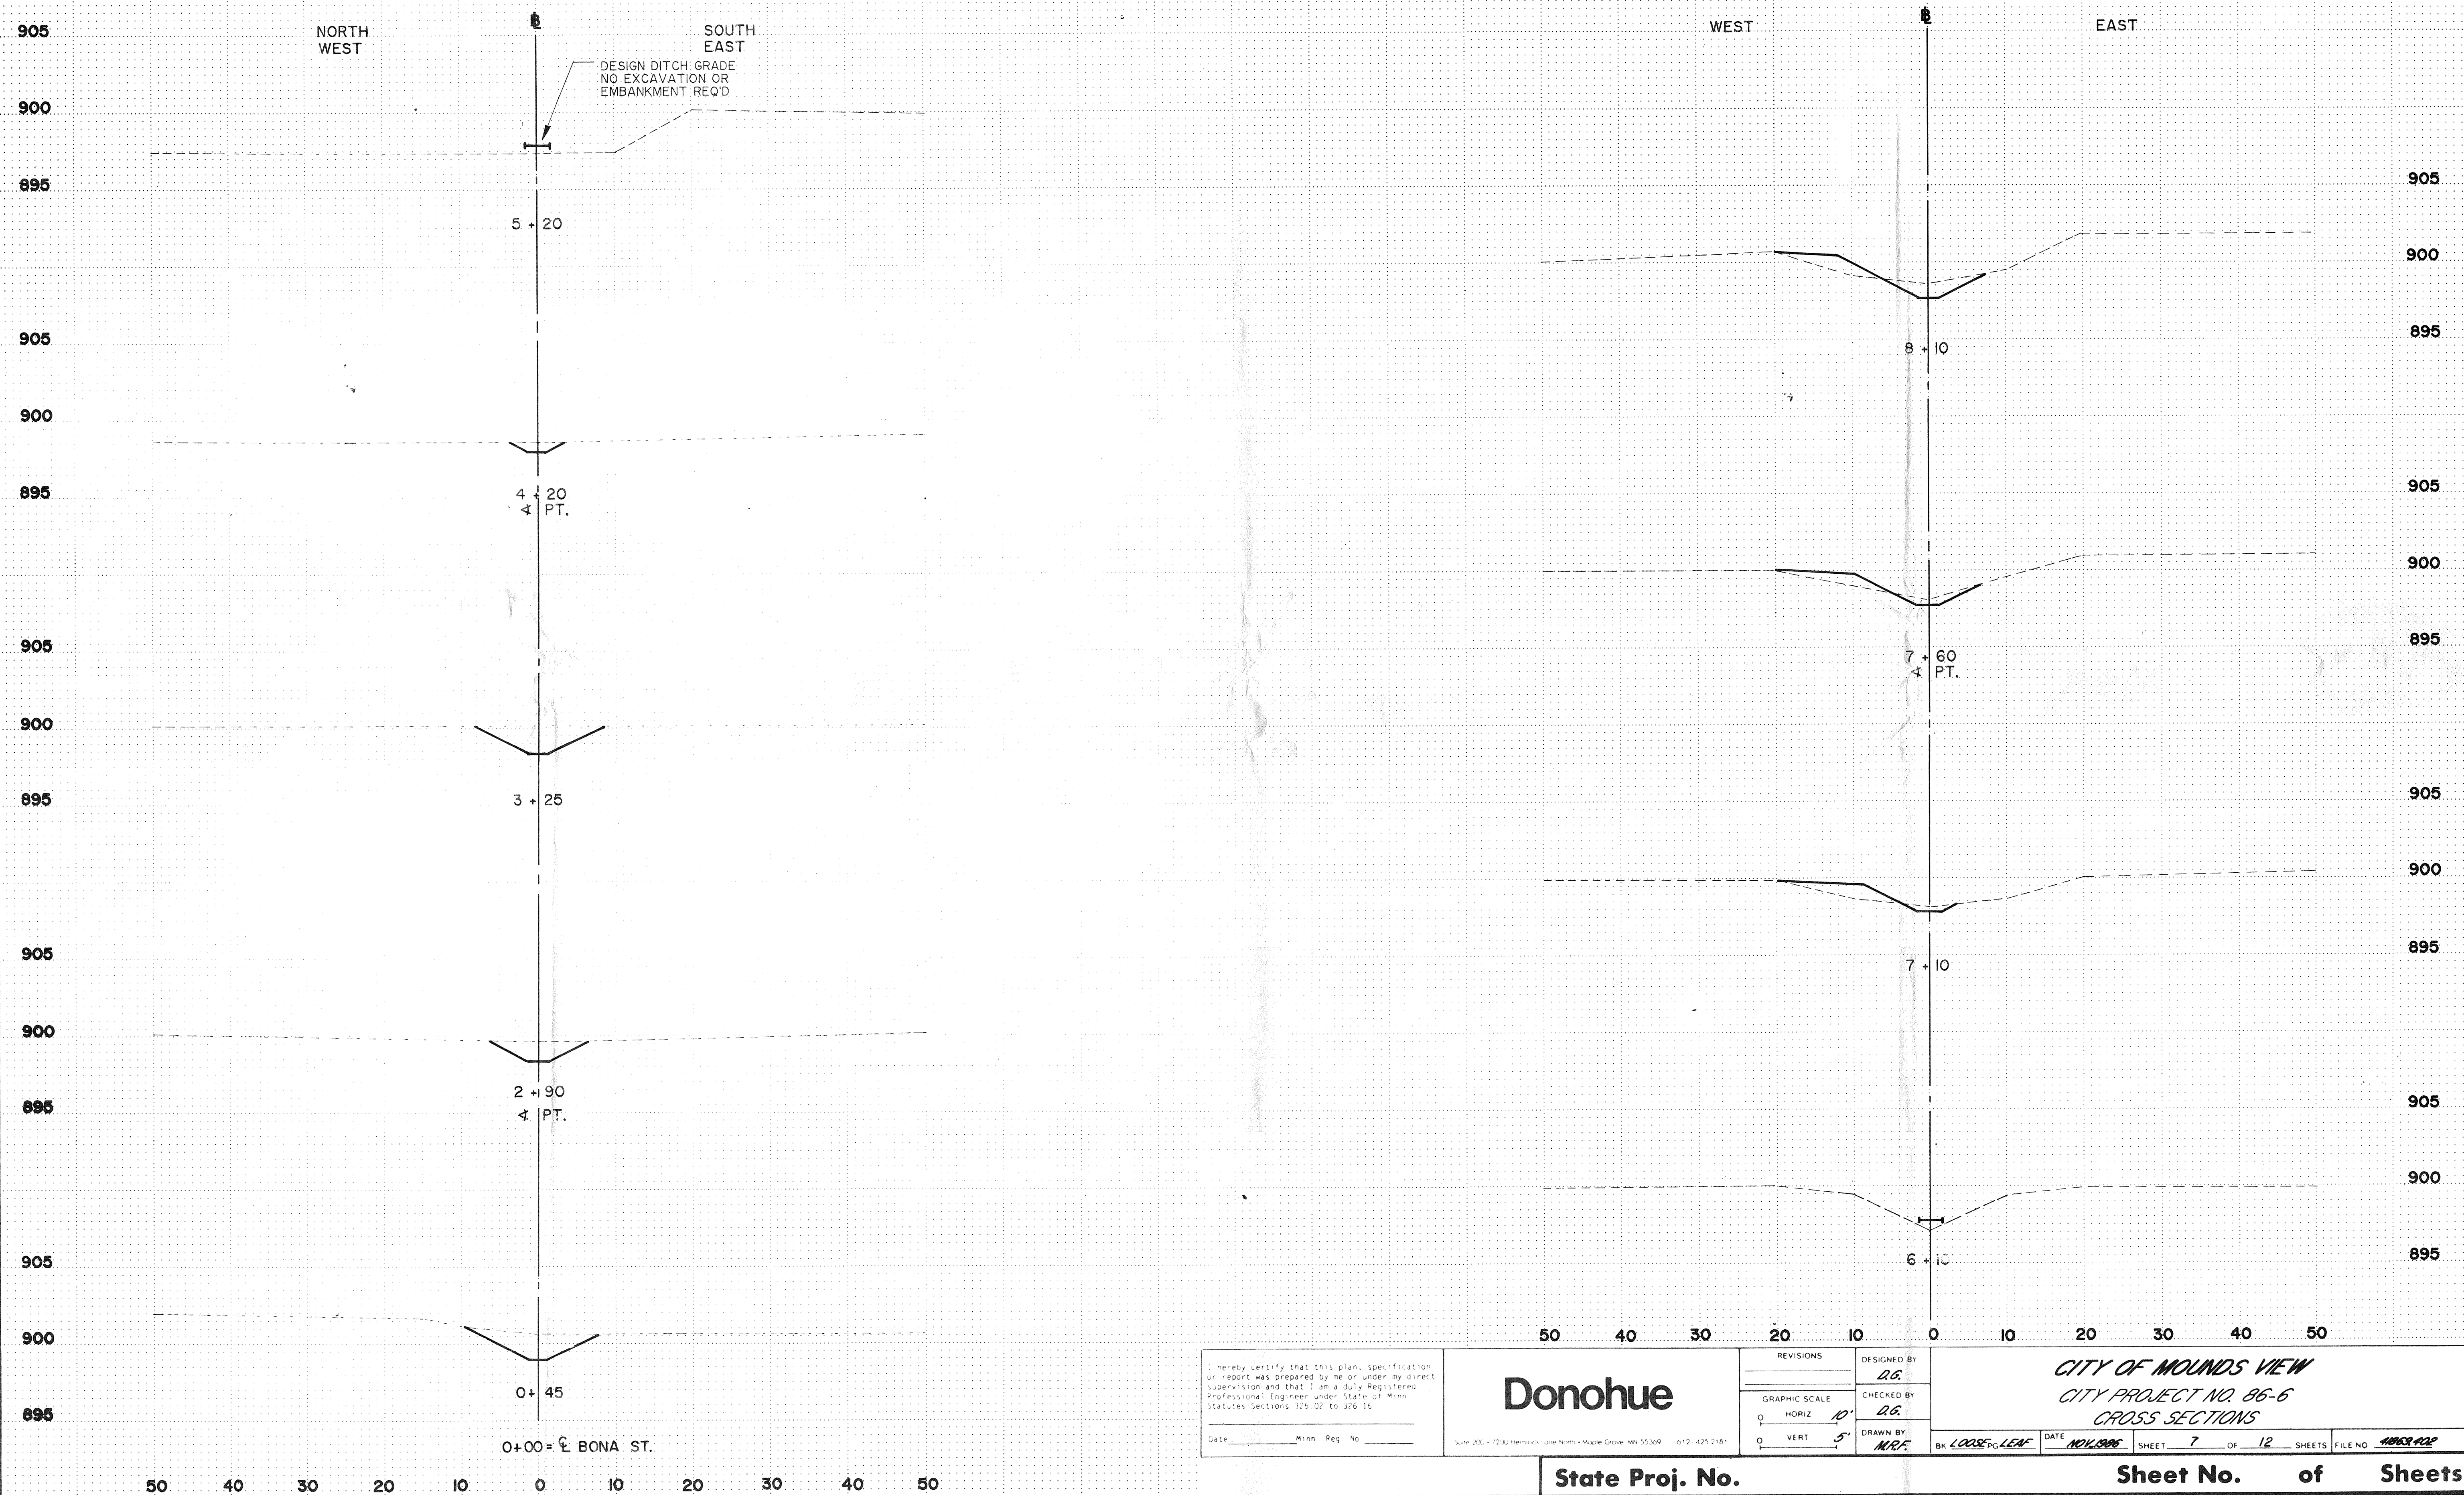

Fed. Proj. No.

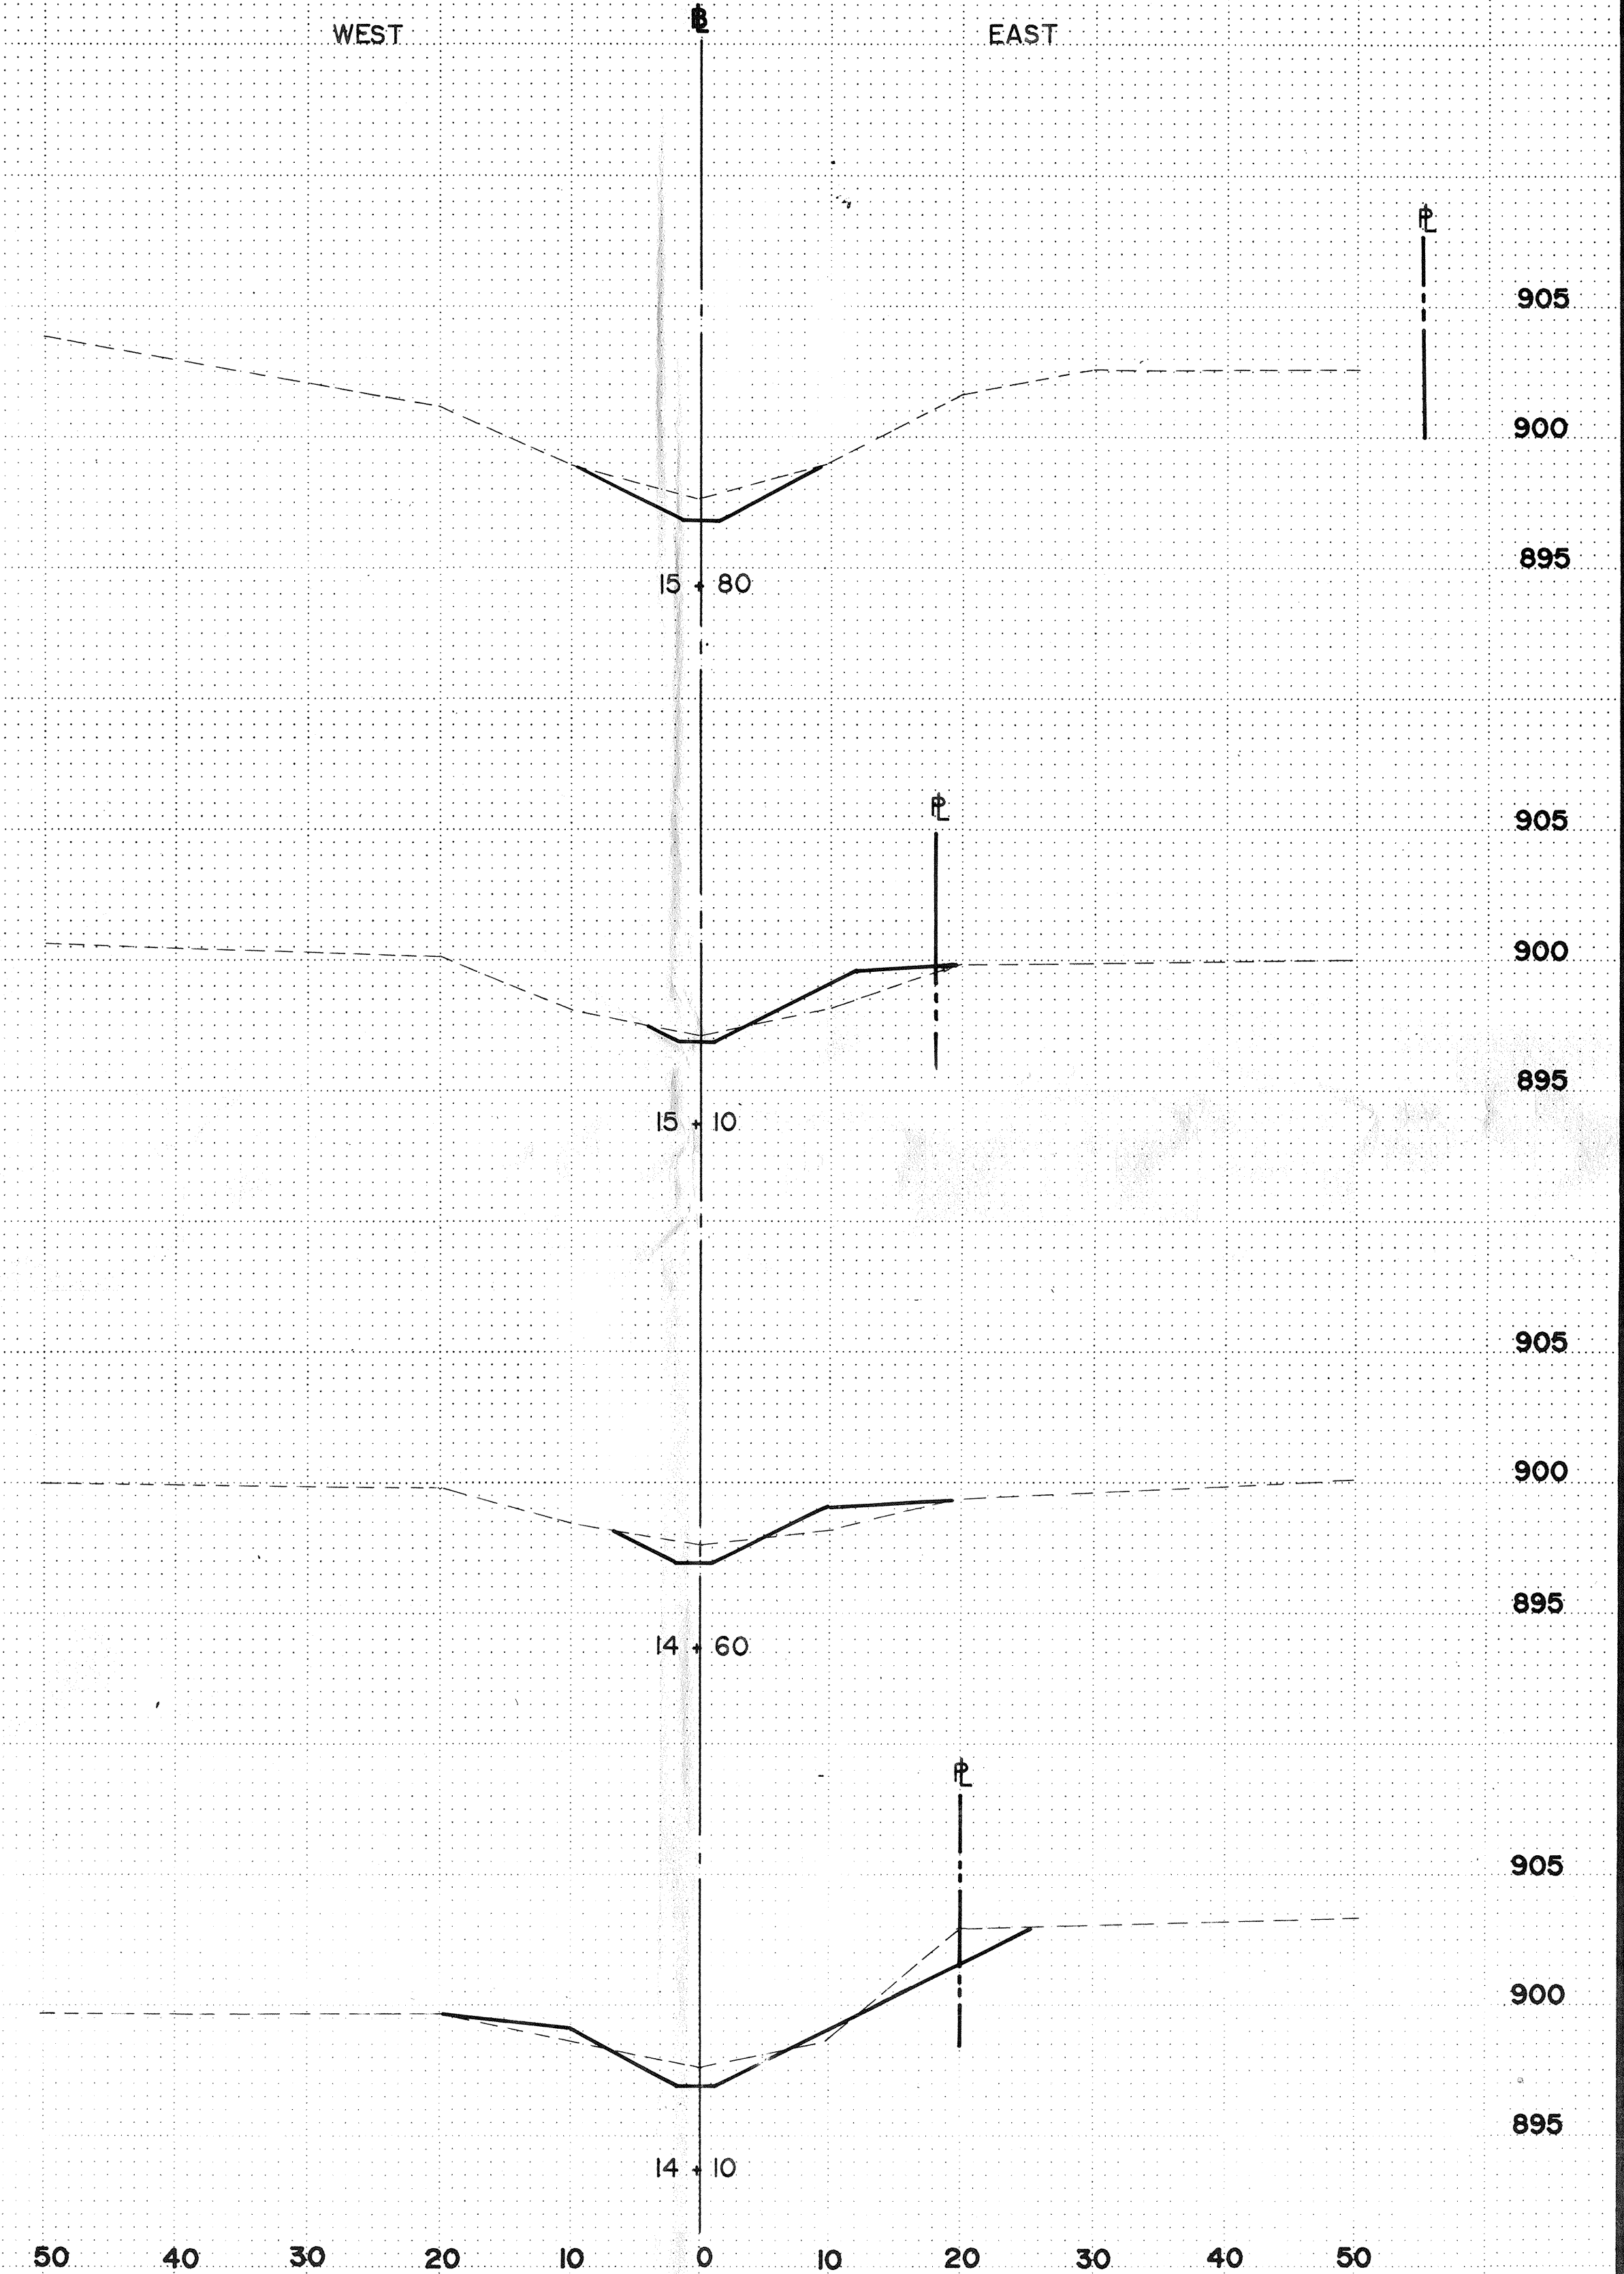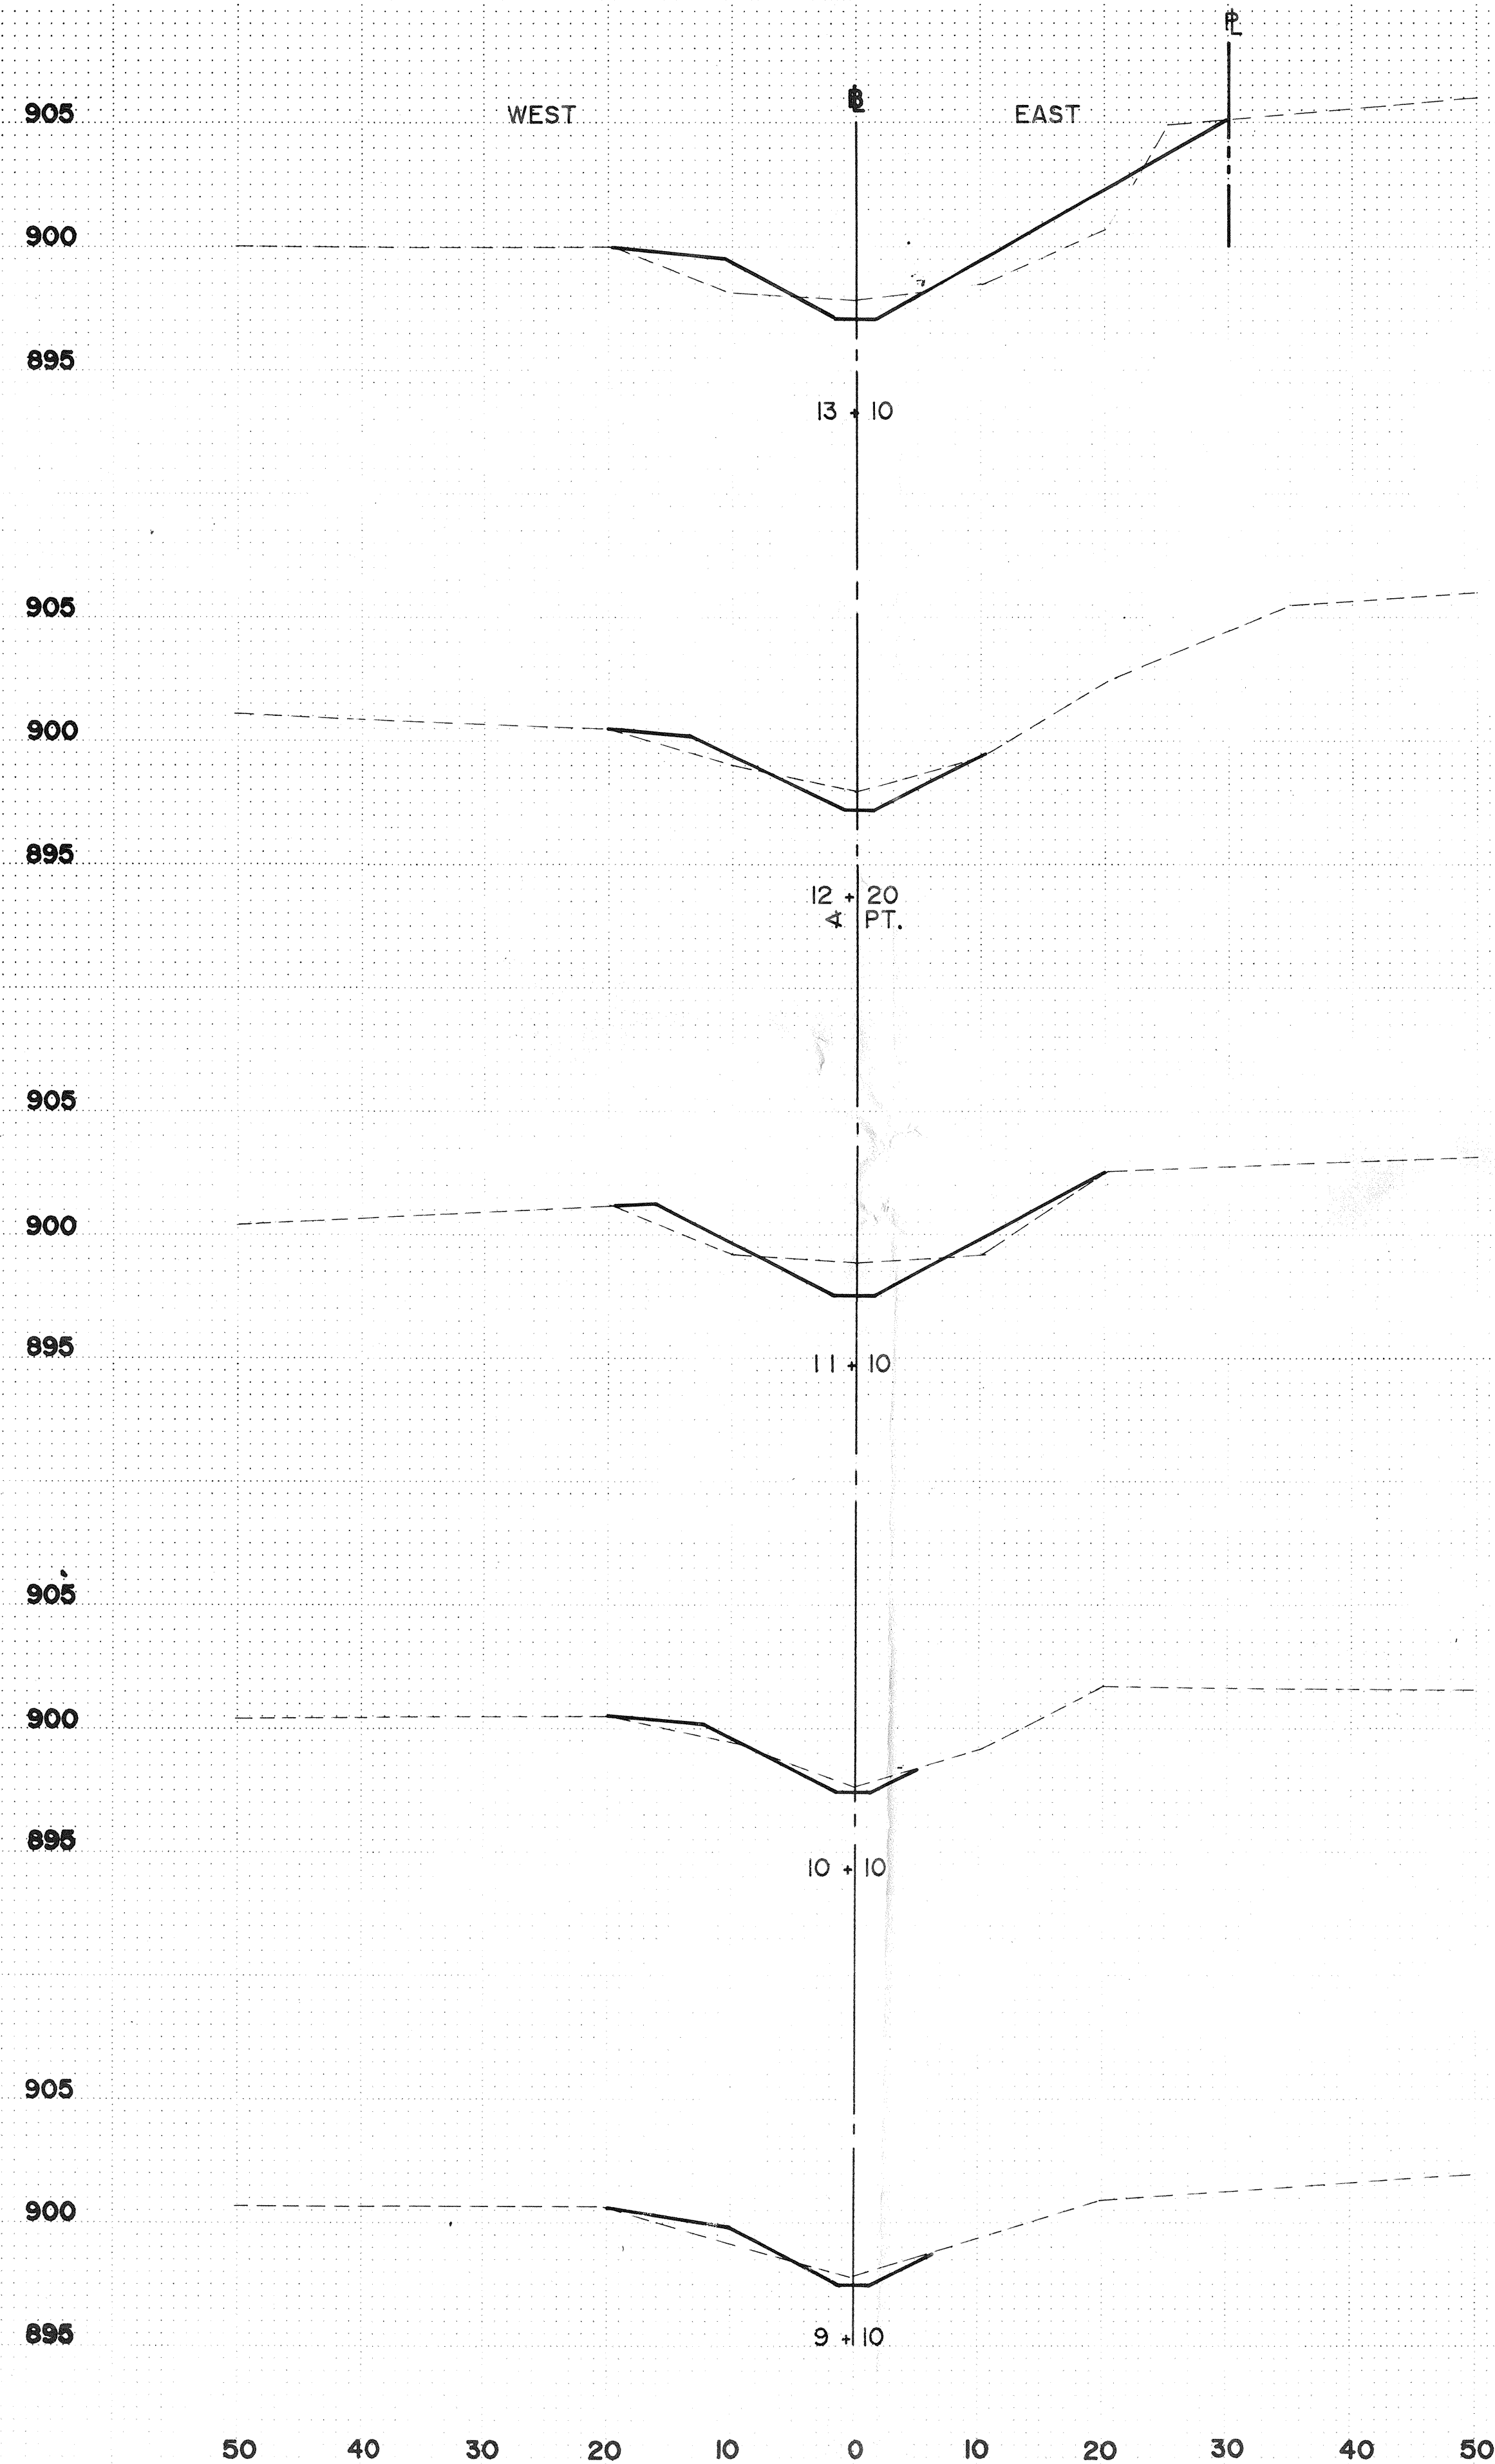

I hereby certify that this plan, specification or report was prepared by me or under my direct supervision and that I am a duly Registered Professional Engineer under State of Minn. Statutes Sections 163.02 to 163.10.

Date _____ Minn. Reg. No. _____

Donohue

REVISIONS

GRAPHIC SCALE
0 HORIZ 10'
0 VERT 5'

DESIGNED BY
D.G.

CHECKED BY
D.G.



DRAWN BY
M.R.F.

CITY OF MOUNDS VIEW
CITY PROJECT NO. 86-6
CROSS SECTIONS

BK. *LOOSE LEAF* DATE *NOV. 1986* SHEET *8* OF *12* SHEETS FILE NO. *11863-102*

State Proj. No.

Sheet No. of Sheets

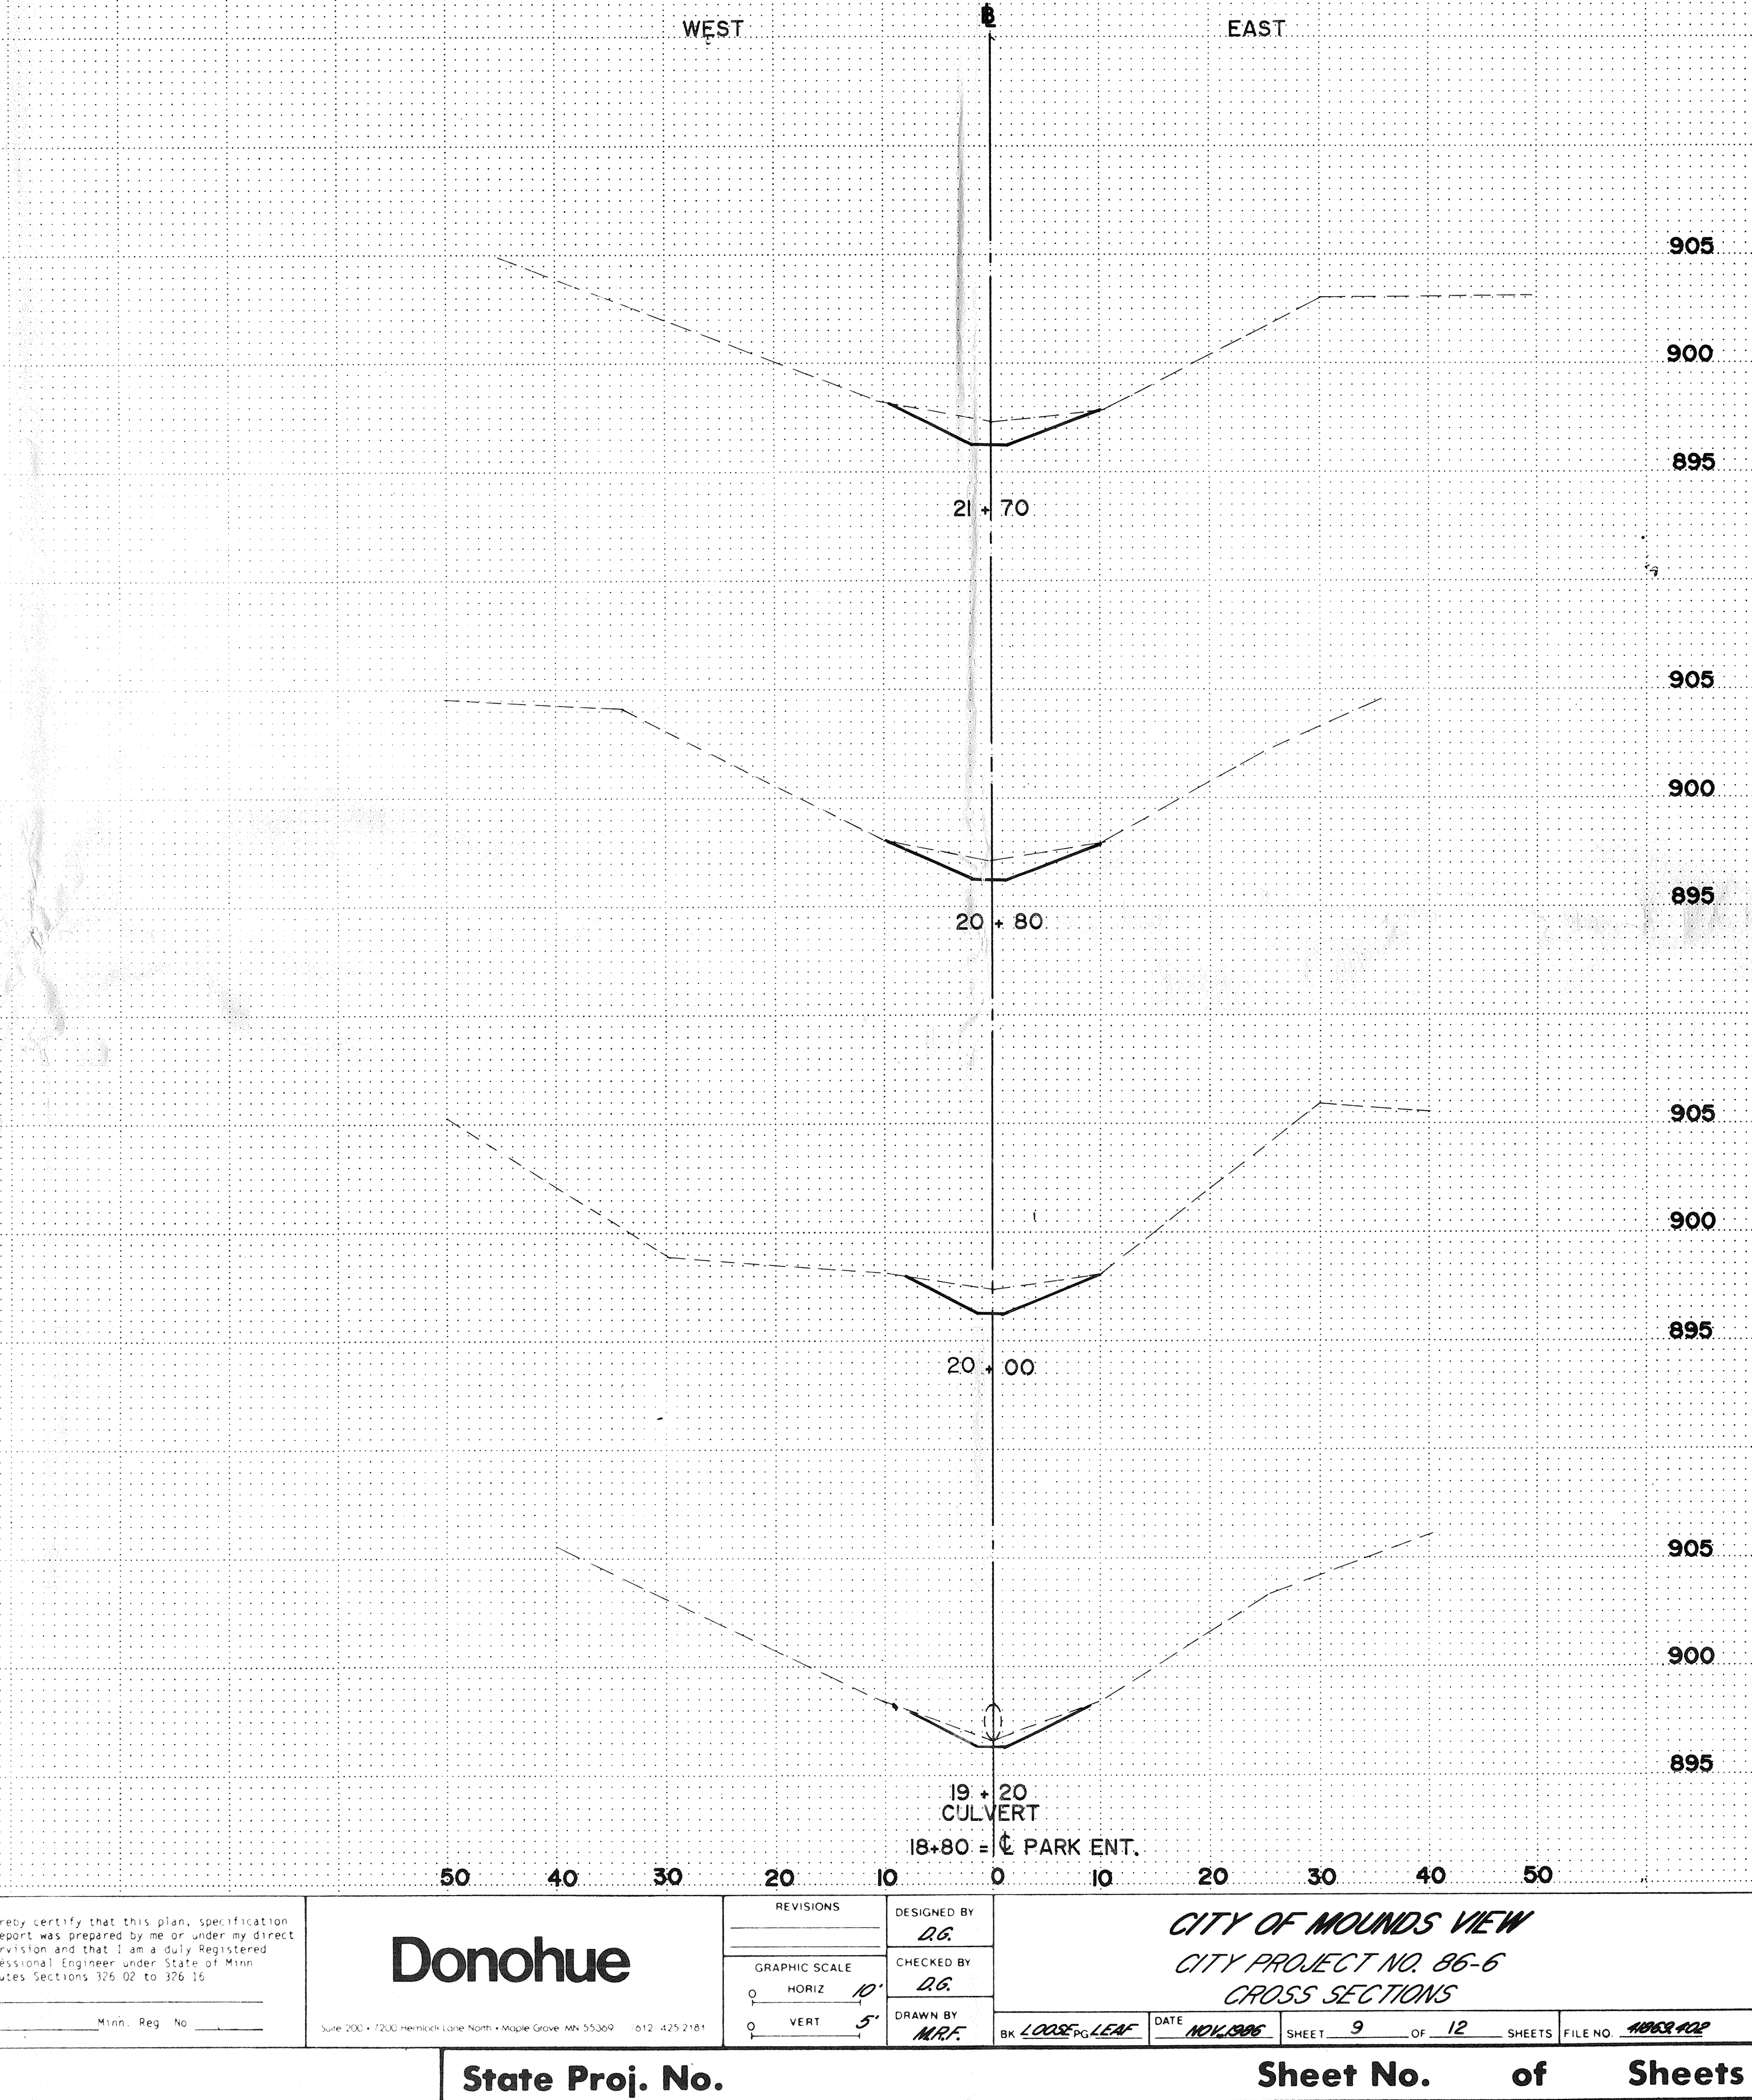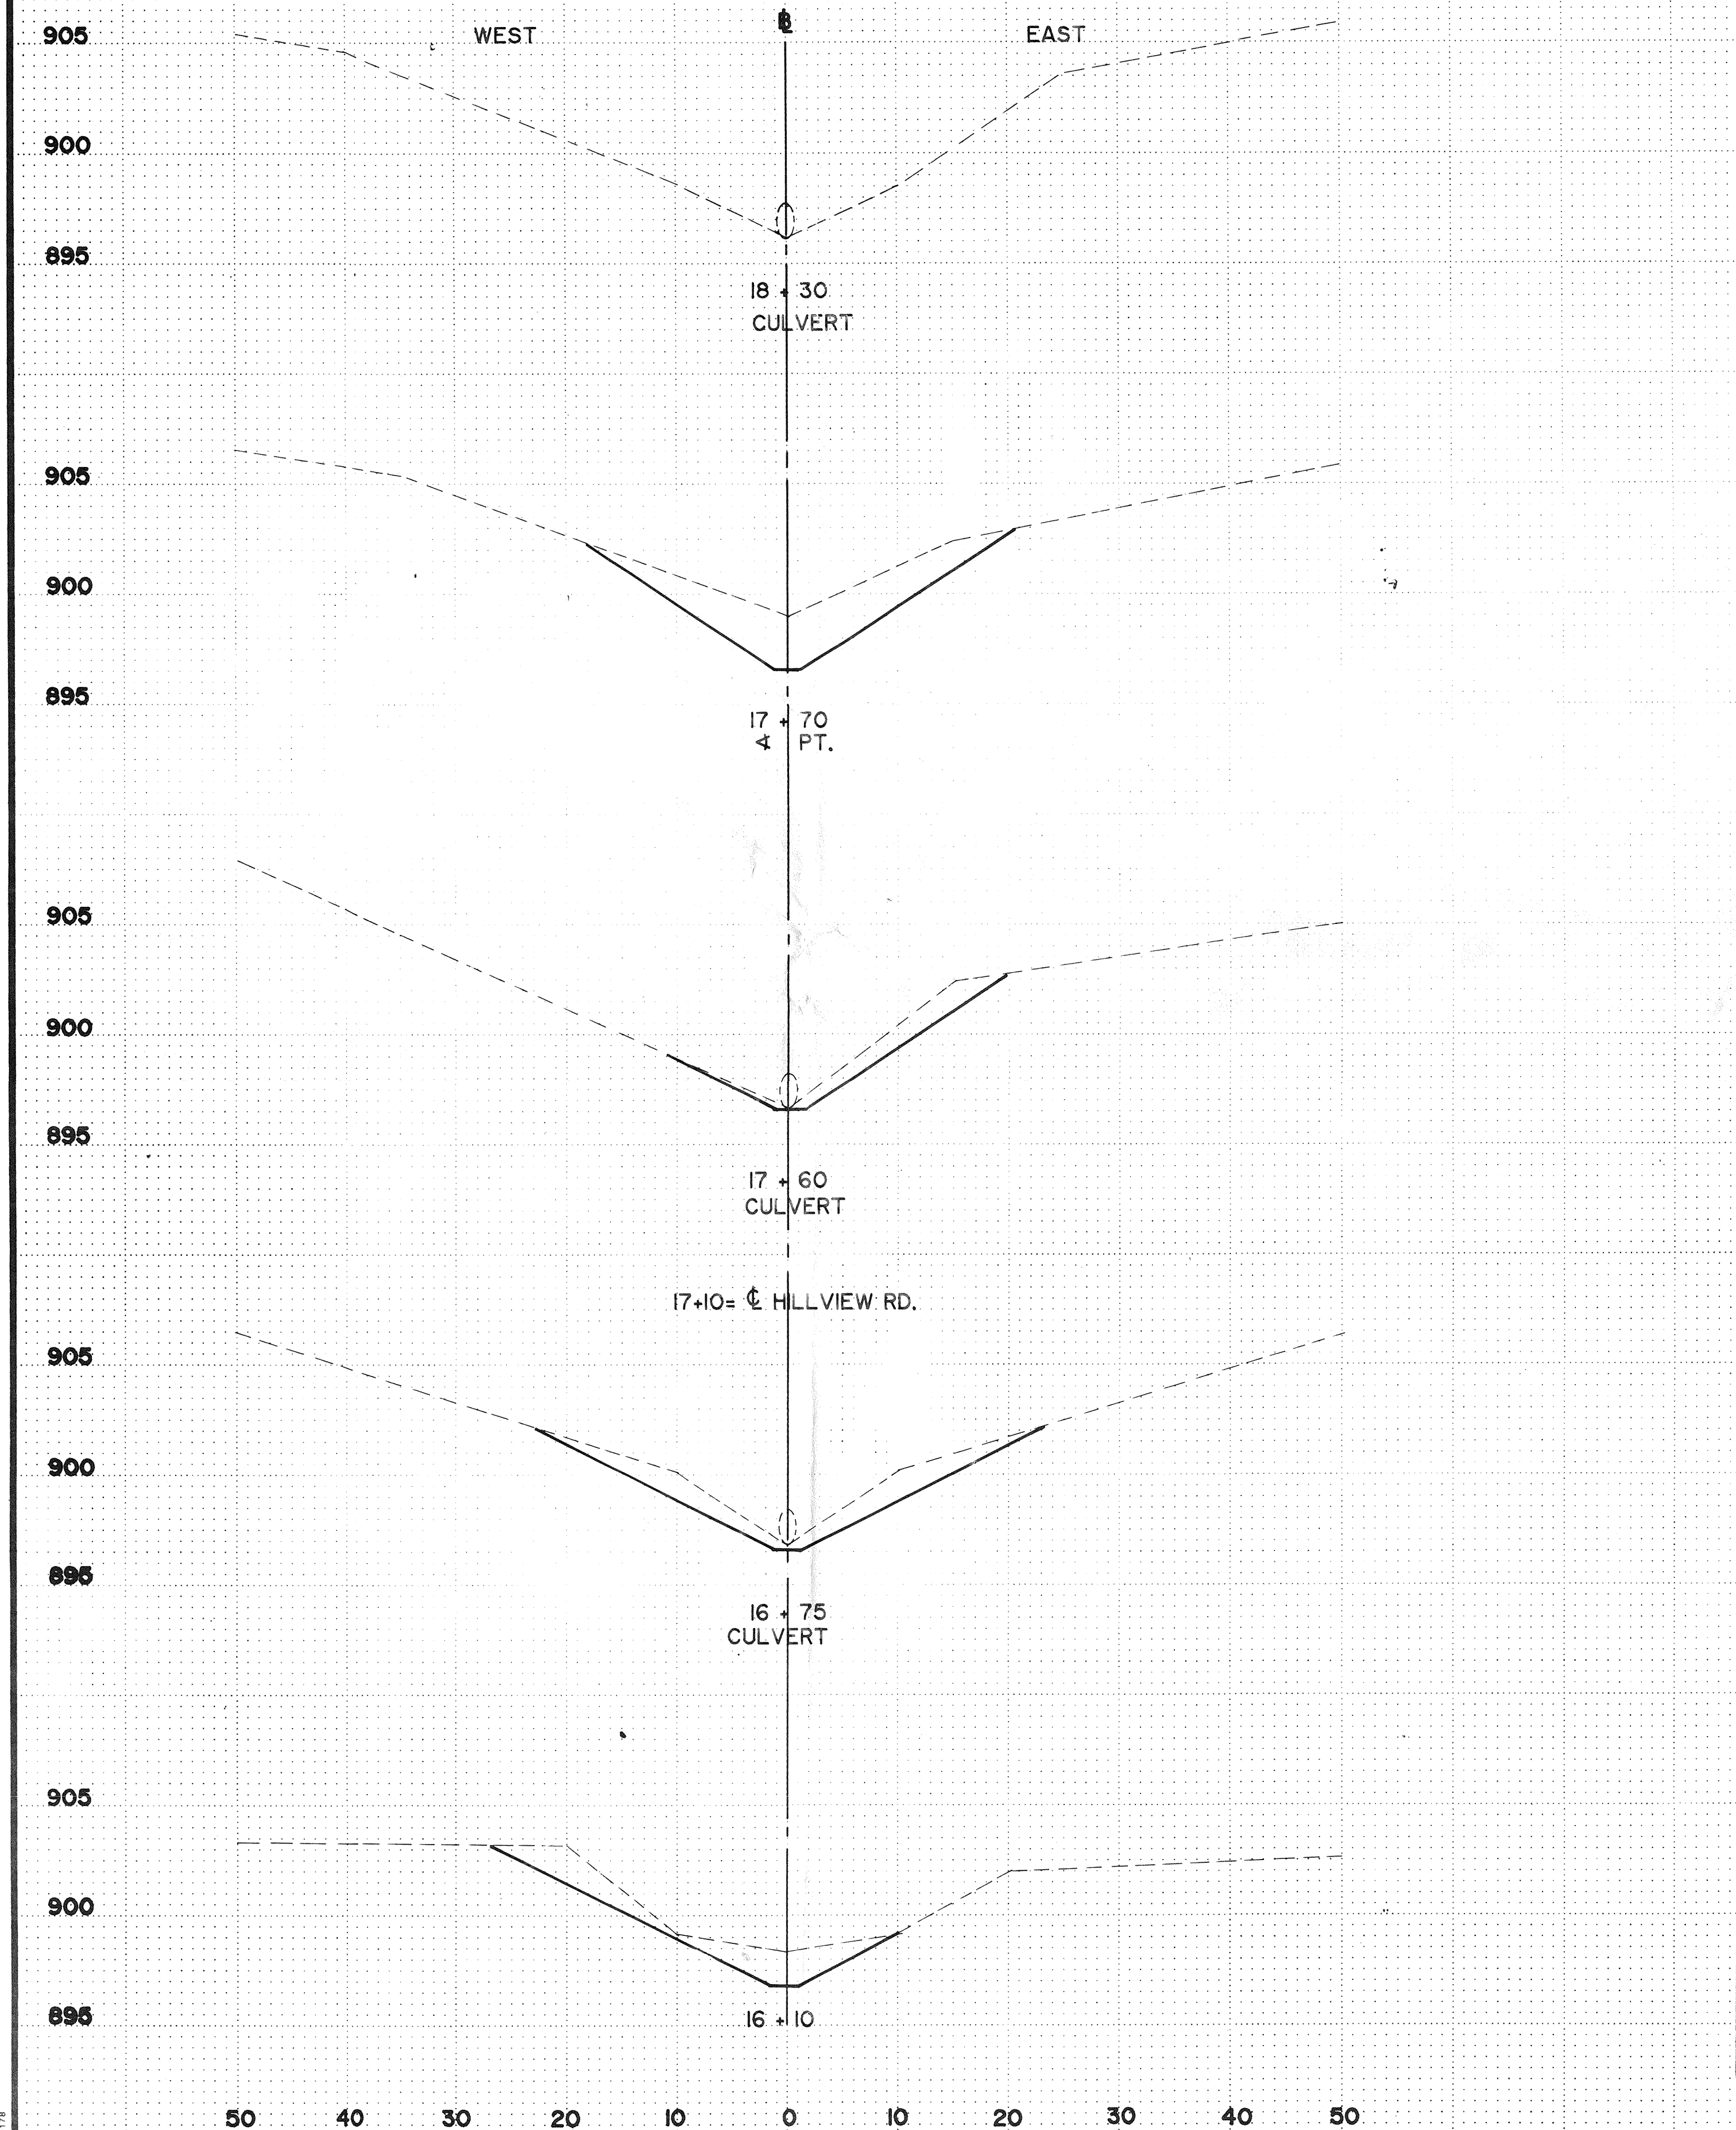

I hereby certify that this plan, specification or report was prepared by me or under my direct supervision and that I am a duly Registered Professional Engineer under State of Minn. Statutes Sections 326.02 to 326.15.

Date _____ Minn. Reg. No. _____



Donohue

June 200 • 7200 Hennrich Lane North • Maple Grove, MN 55369 • 612.425.2181


REVISIONS	
GRAPHIC SCALE	
HORIZ	10'
VERT	5'

DESIGNED BY	26.
CHECKED BY	26.
DRAWN BY	M.R.F.
BR.	LOOSE-LEAF
DATE	NOV 1996
SHEET	9
OF	12
SHEETS	
FILE NO.	11000-102

CITY OF MOUNDS VIEW
CITY PROJECT NO. 86-6
CROSS SECTIONS

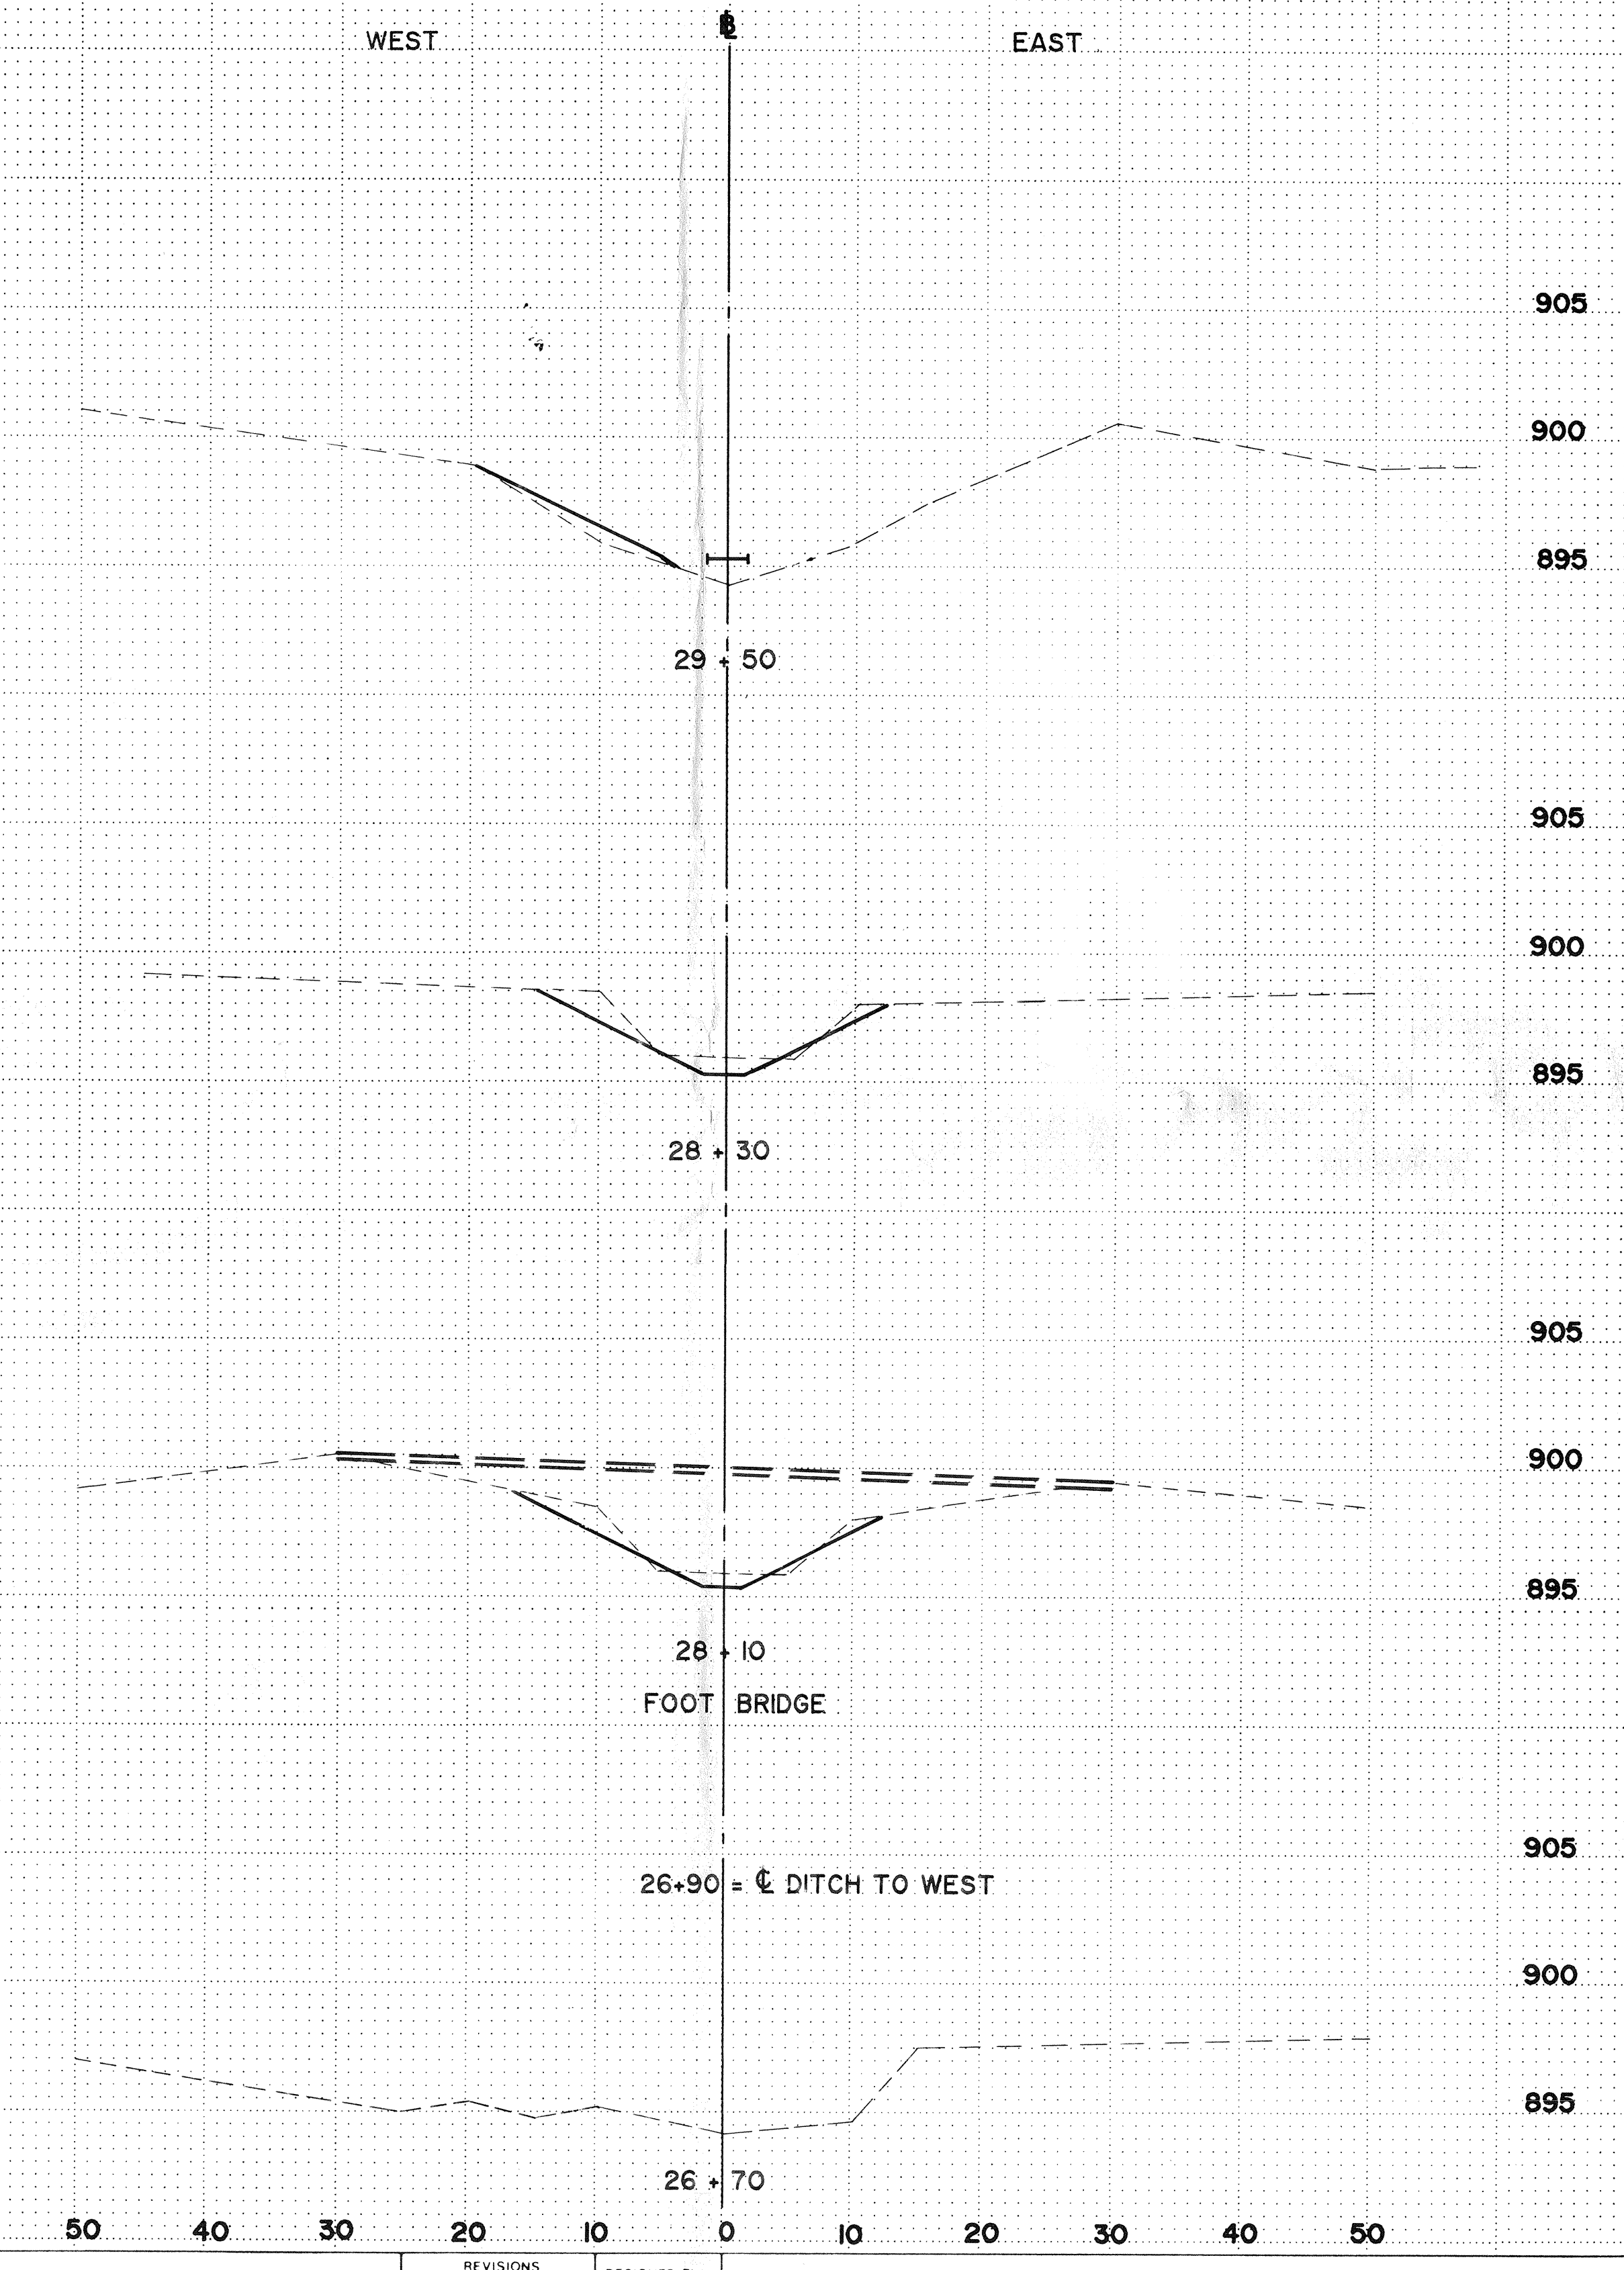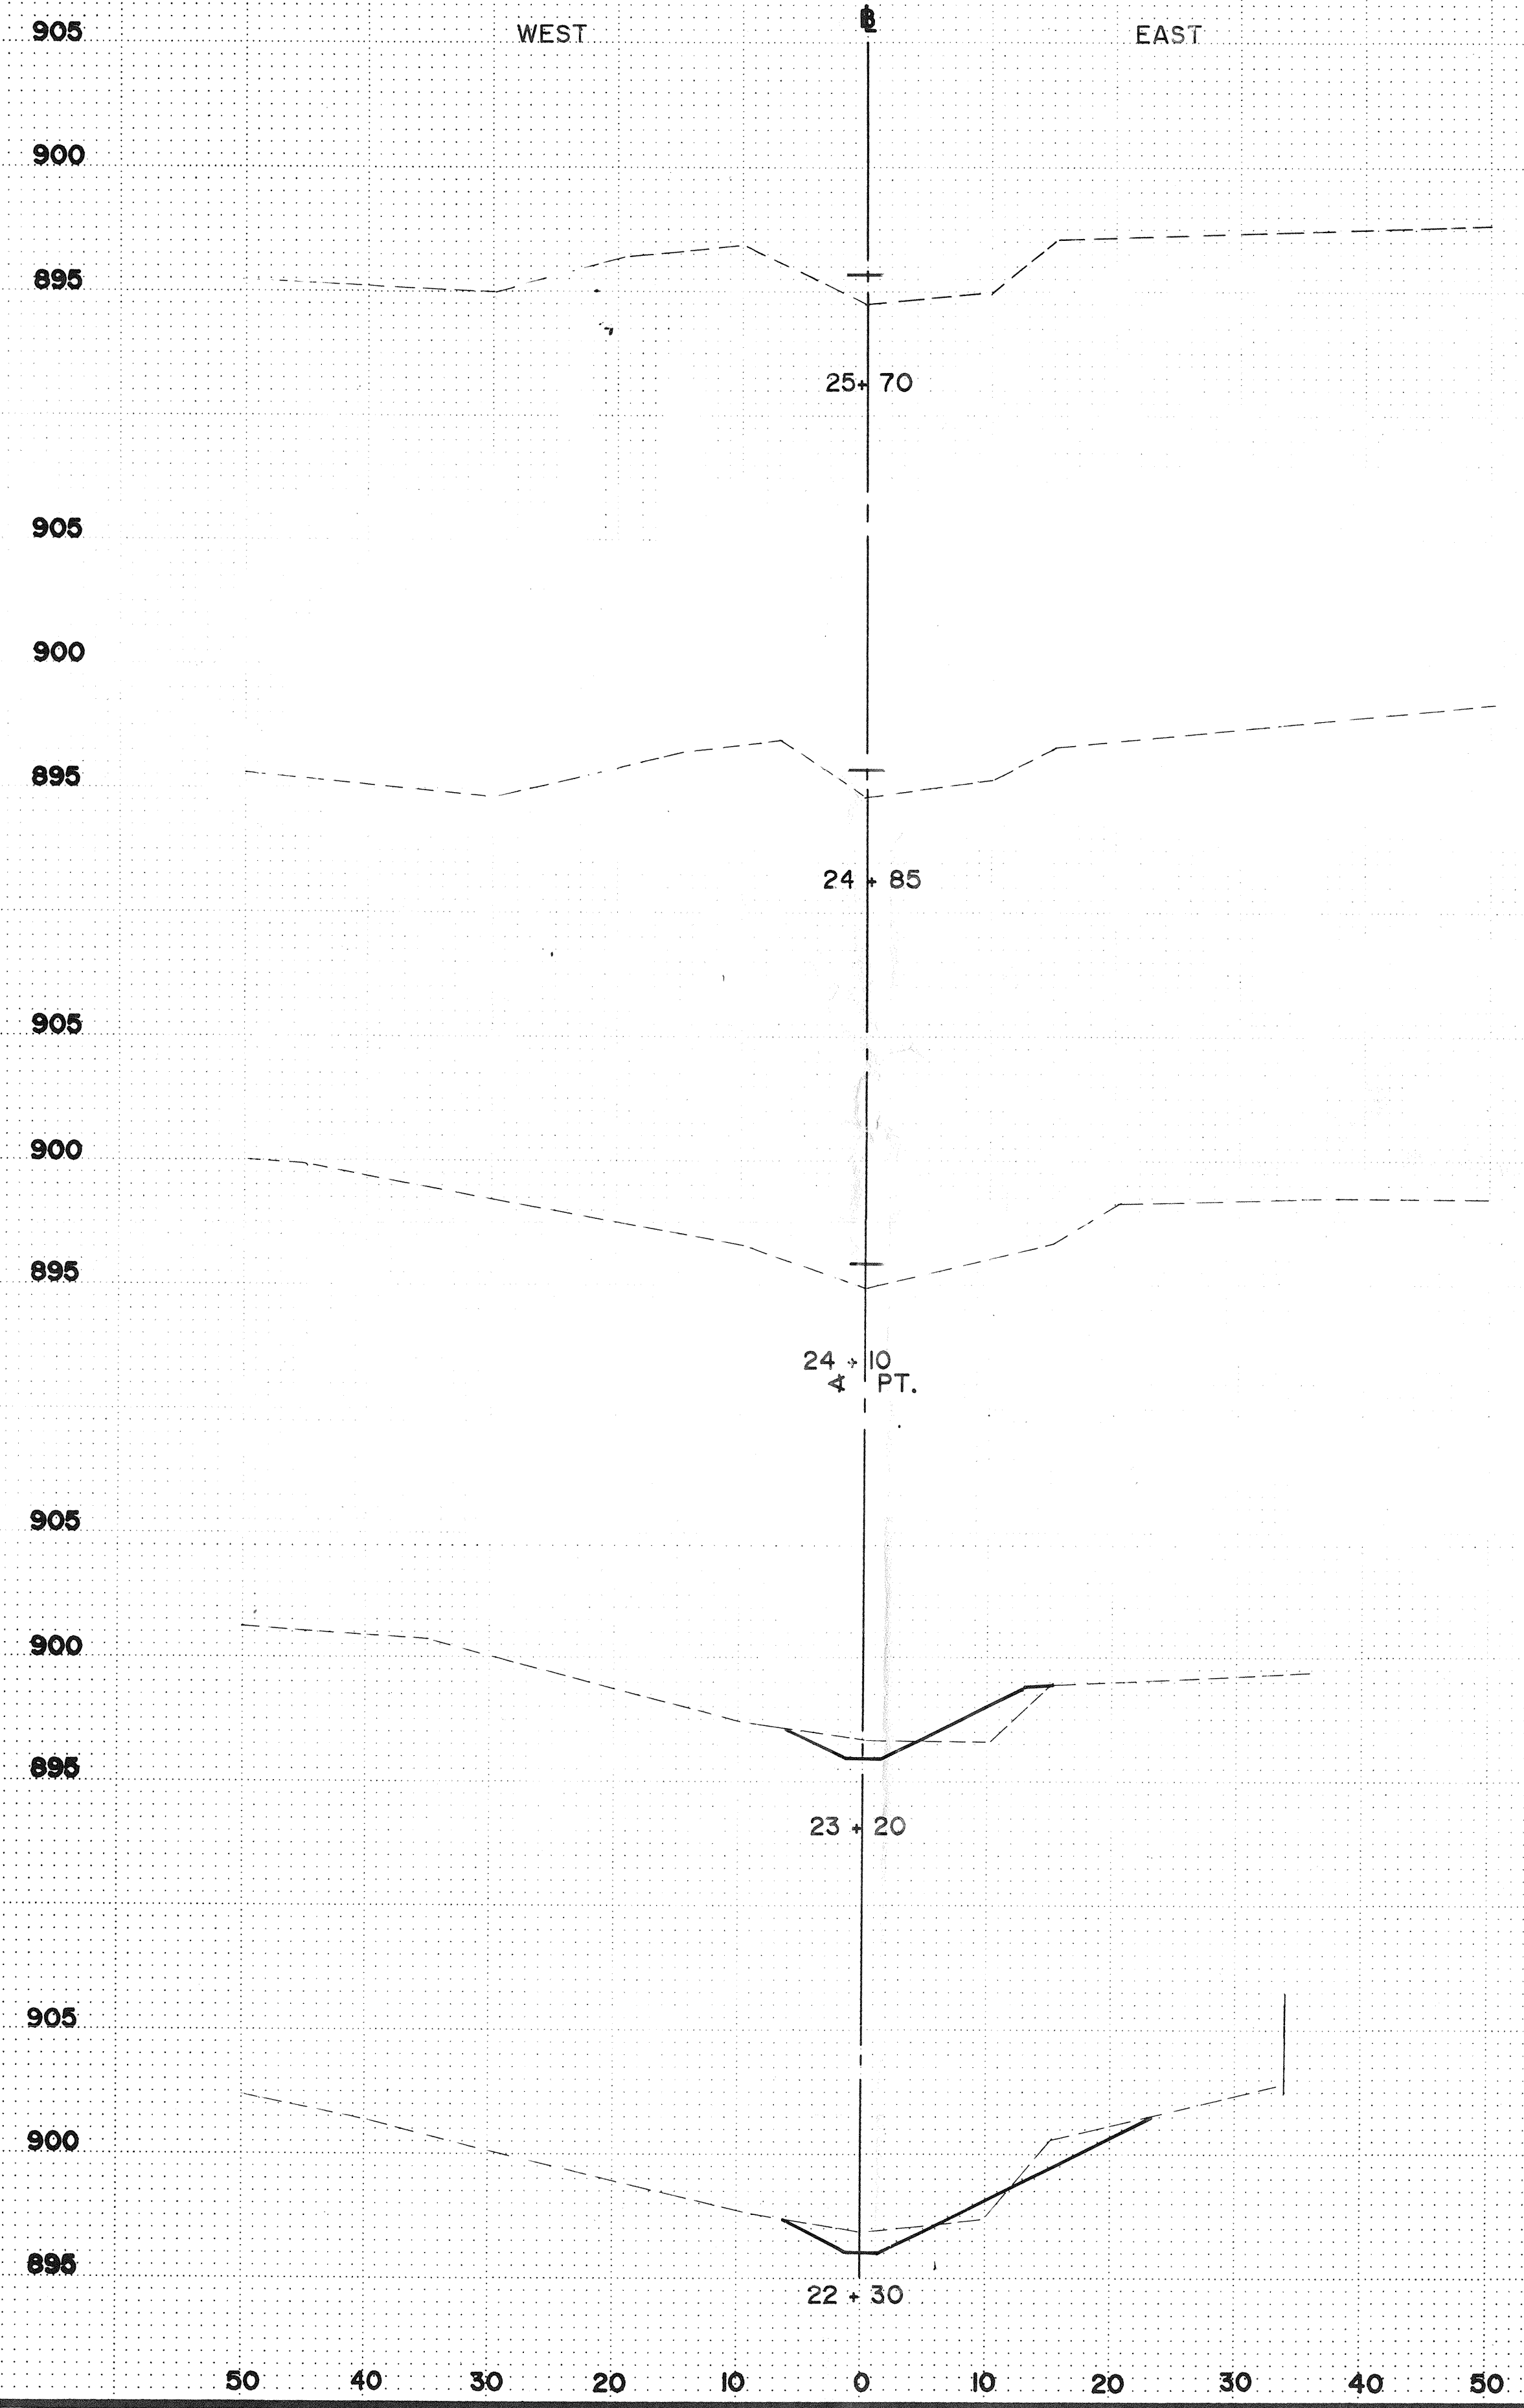

I hereby certify that this plan, specification or report was prepared by me or under my direct supervision and that I am a duly Registered Professional Engineer under State of Minn Statutes Sections 326.02 to 326.15 Date _____ Minn. Reg. No. _____	Donohue Suite 200 • 7200 Hennick Lane North • Maple Grove, MN 55369 (612) 425-2181	REVISIONS	DESIGNED BY	CITY OF MOUNDS VIEW CITY PROJECT NO. 86-6 CROSS SECTIONS		
		GRAPHIC SCALE	CHECKED BY			
		HORIZ 10'	26	BR LOOSE-LEAF DATE NOV 1986 SHEET 10 OF 12 SHEETS FILE NO. 1008-102		
		VERT 5'	M.R.F.			
State Proj. No.		Sheet No. of Sheets				

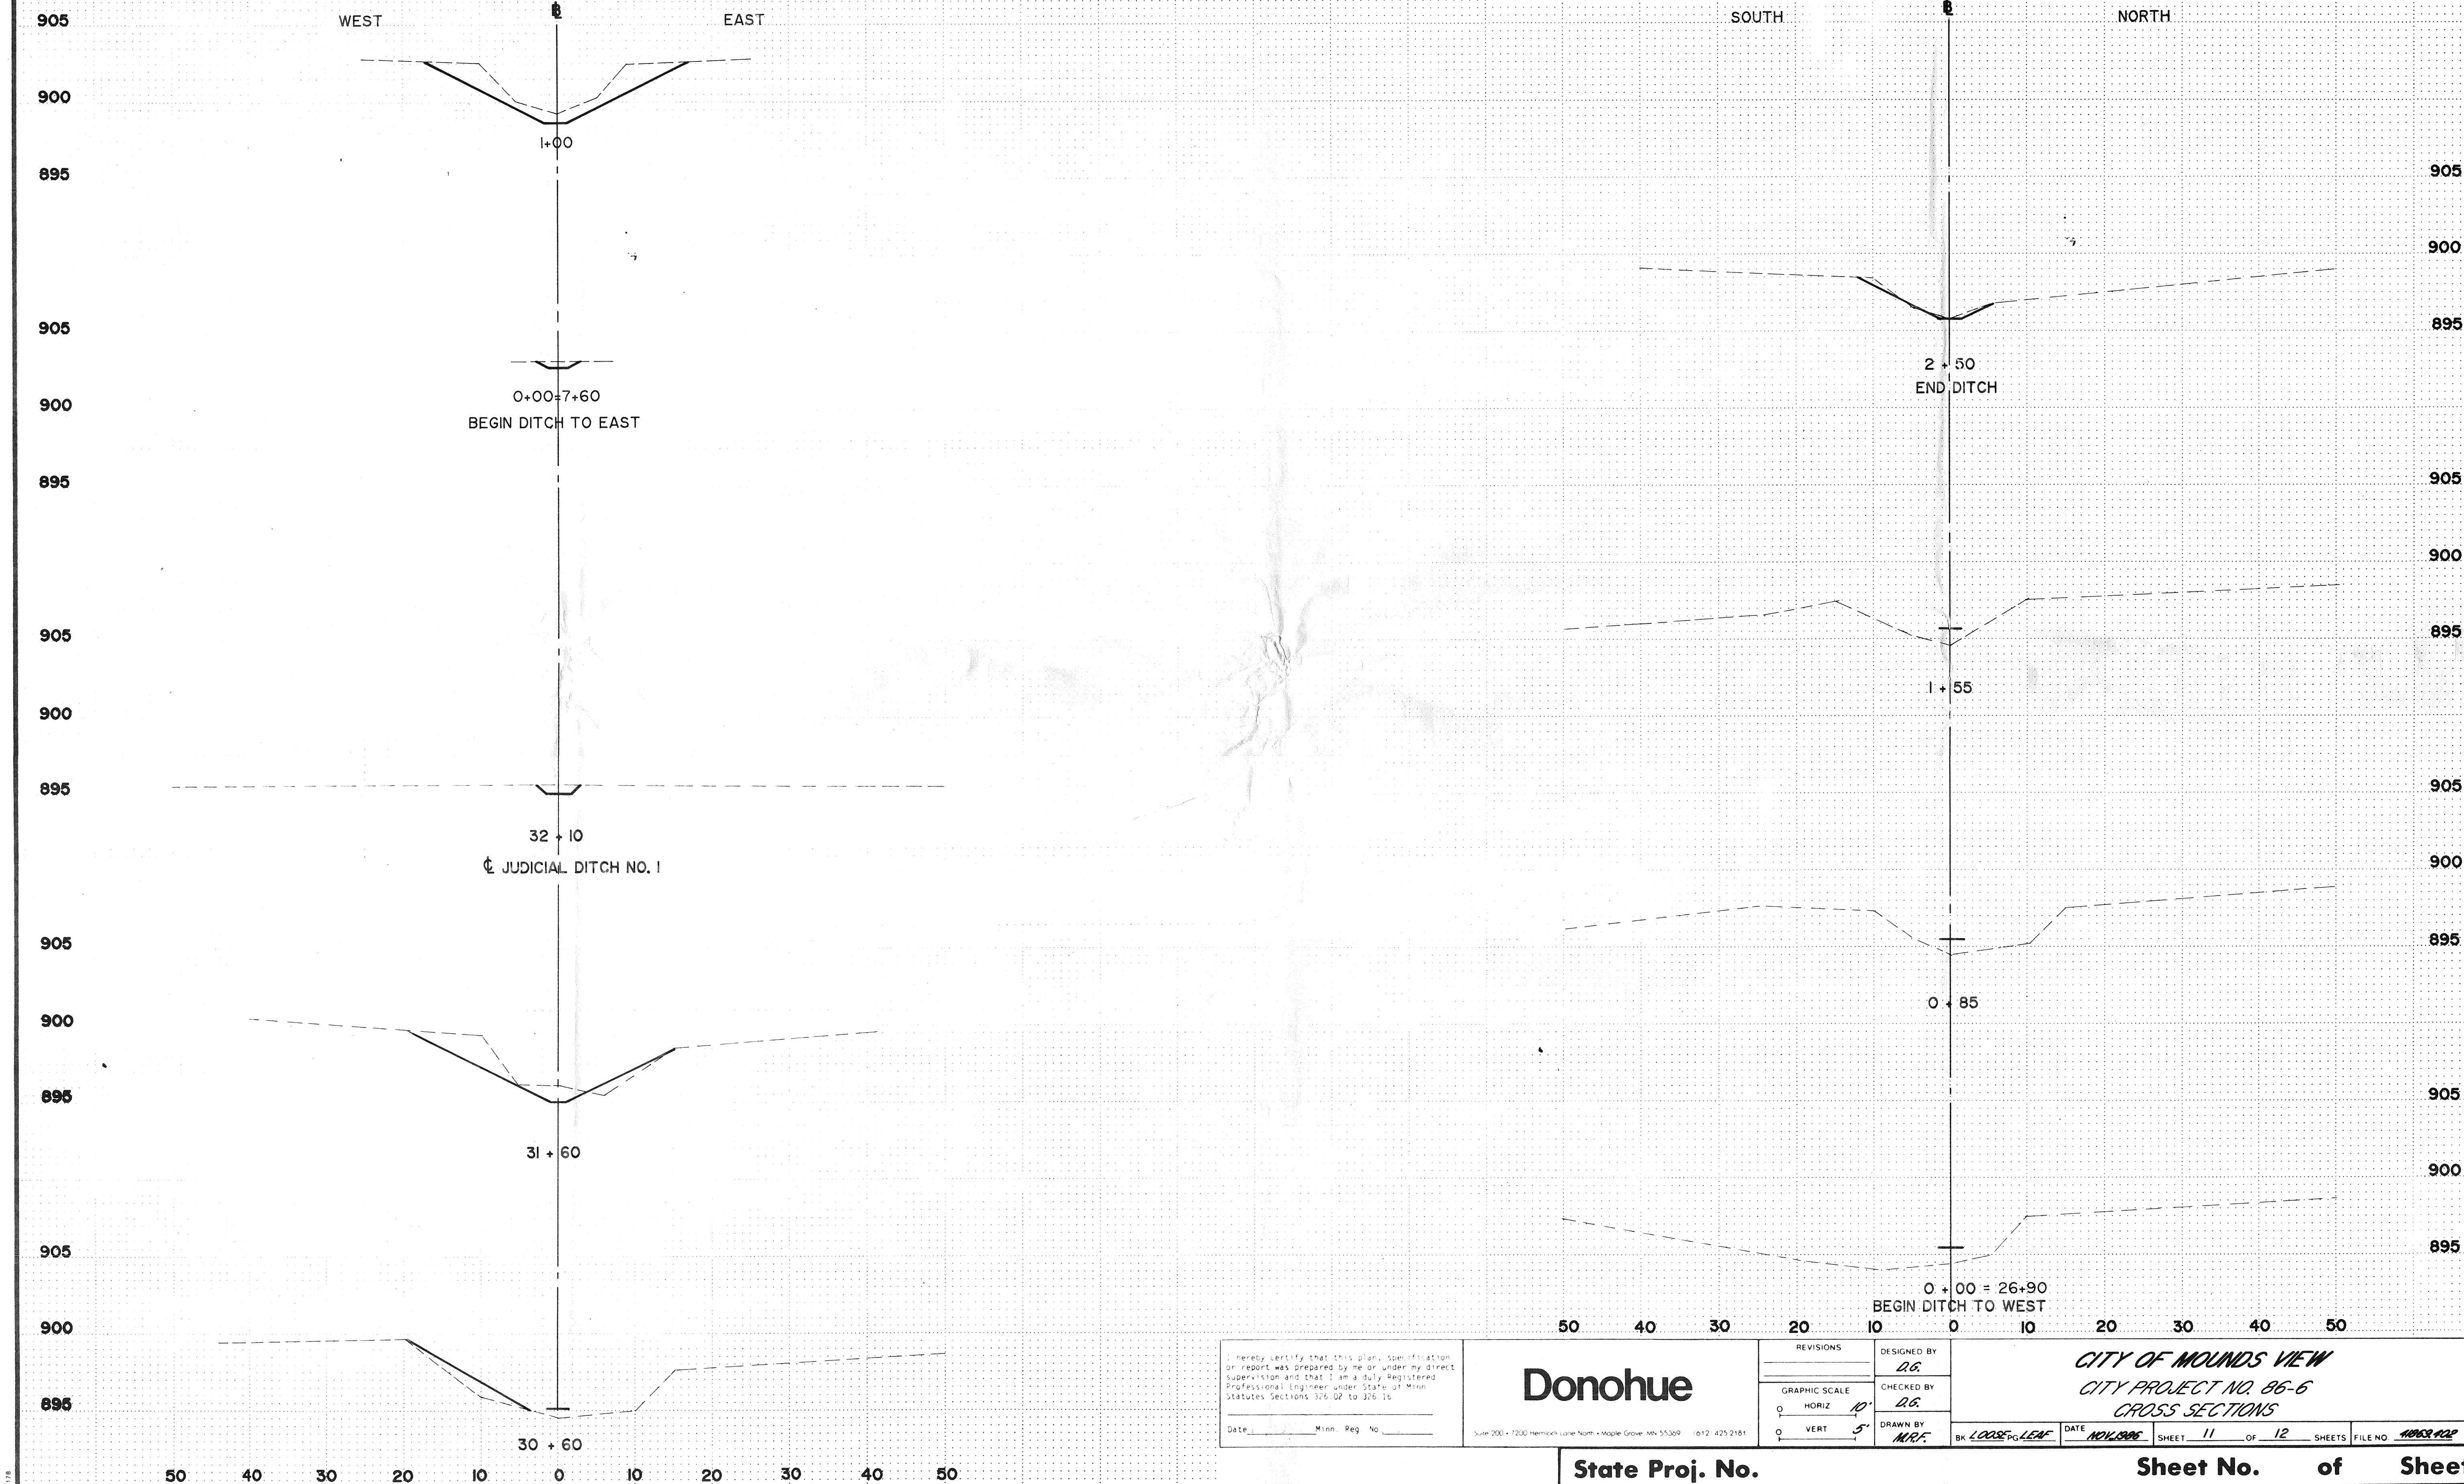

I hereby certify that this plan, specification or report was prepared by me or under my direct supervision and that I am a duly Registered Professional Engineer under State of Minn. Statutes Sections 326.02 to 326.16

Date _____ Minn. Reg. No. _____

Donohue

Suite 200 • 7200 Hennepin Lane North • Maple Grove, MN 55369 • 612-425-2181


REVISIONS	

GRAPHIC SCALE	CHECKED BY
HORIZ 10'	D.G.
VERT 5'	M.R.F.

DESIGNED BY	CITY OF MOUNDS VIEW CITY PROJECT NO. 86-6 CROSS SECTIONS	
CHECKED BY		
DRAWN BY	DATE	FILE NO.
M.R.F.	NOV 1996	10083422

Bk	LOOSE LEAF	SHEET	11	OF	12	SHEETS
----	------------	-------	----	----	----	--------

Fed. Proj. No.

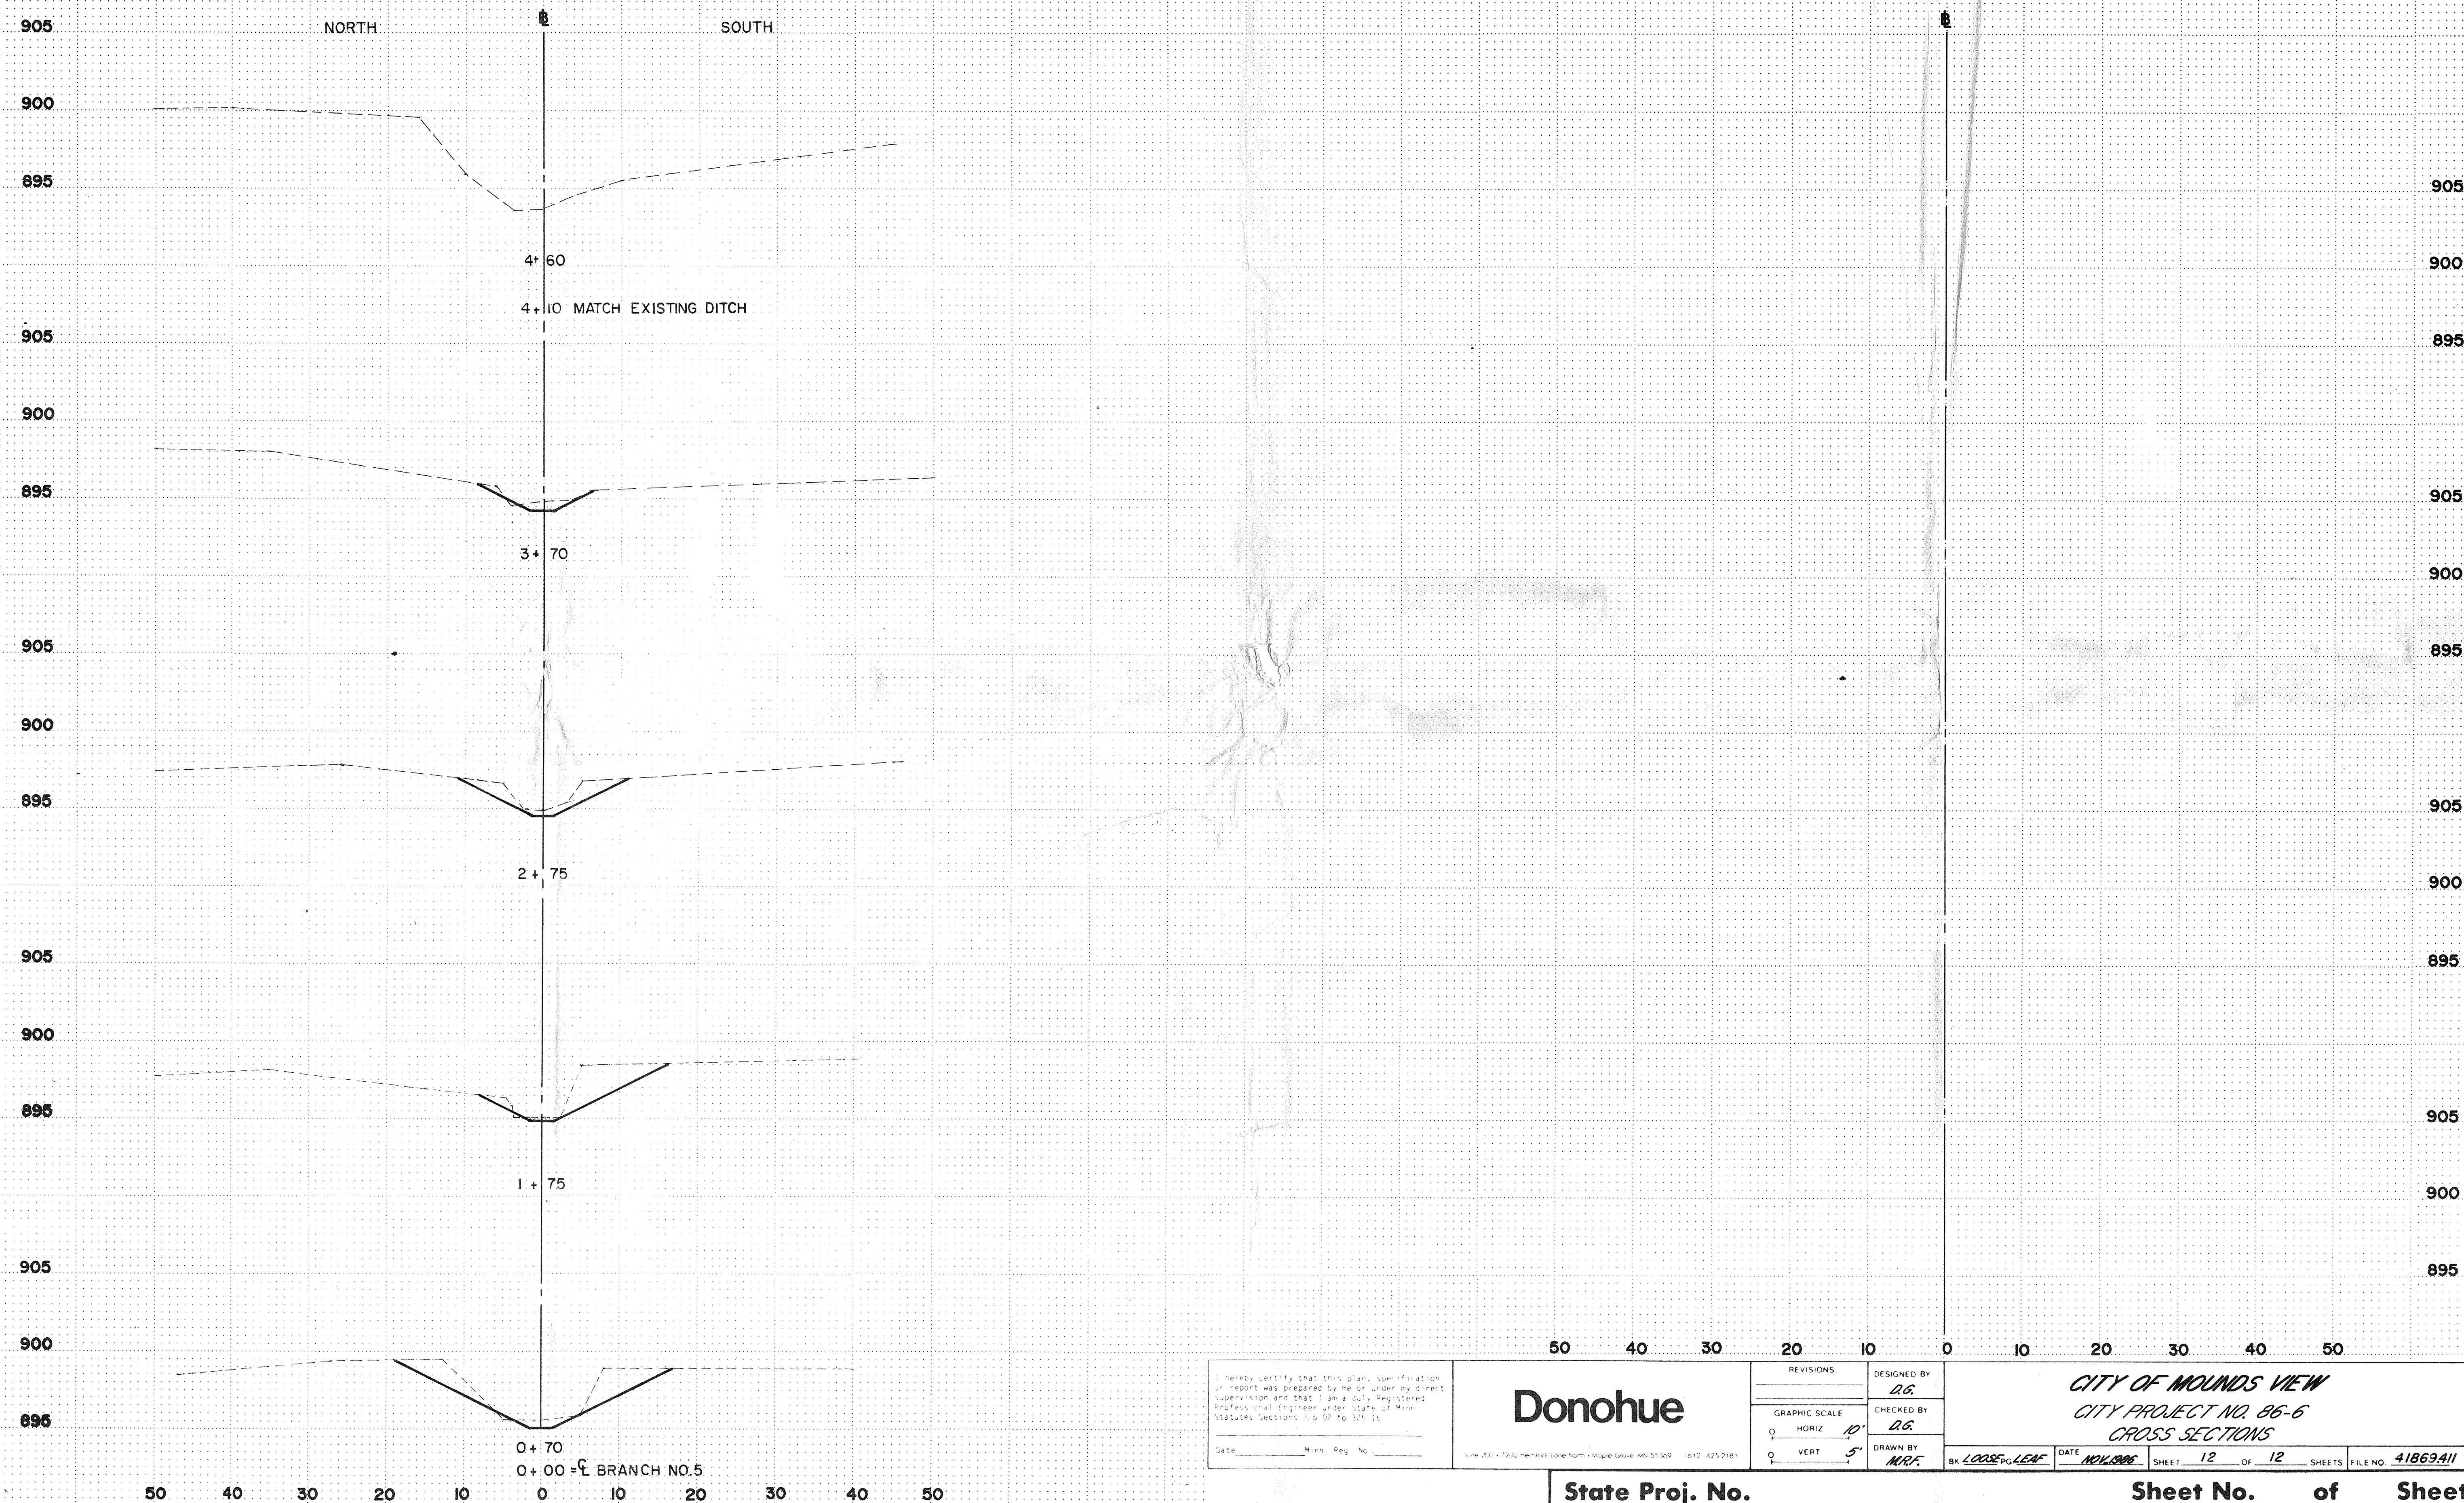

I hereby certify that this plan, specification or report was prepared by me or under my direct supervision and that I am a duly Registered Professional Engineer under State of Minn. Statutes Sections 326.02 to 326.10

Date _____ Minn. Reg. No. _____

Donohue

June 200 • 1200 Hemlock Lane North • Maple Grove, MN 55369 (612) 425-218

REVISIONS

DESIGNED BY

DESIGNED BY
R.C.


1	2	
---	---	---	---	---	---	---	---	---	----	----	-----	-----	

GRAPHIC SCALE

CHECKED BY
22

0 HORIZ

2.	D.G.

CITY OF MOUNDS VIEW
CITY PROJECT NO. 86-6
CROSS SECTIONS

PK 10356 DC 1 EAF

DATE	NOV 1986
------	----------

QUEST 12 OF 12 QUEST

41869411

State Proj. No.

Sheet No. of Sheets