


- LEGEND**
- APPROXIMATE EXISTING CONTOUR
  - PROPOSED CONTOUR
  - SPOT ELEVATION
  - CONCRETE CURB
  - CONCRETE WALK OR STOOP
  - EXPANSION JOINT IN WALK
  - CENTRAL JOINT IN WALK
  - PROPERTY LINE AND LIMITS OF CONTRACT

**LOCATION AND GRADING PLAN**  
 SCALE: AS SHOWN  
 BASED ON A SURVEY DATED NOVEMBER 21, 1938 BY G. J. GARDNER, CIVIL ENGINEER, 2102 WEST 20TH ST., ST. PAUL, MINN.

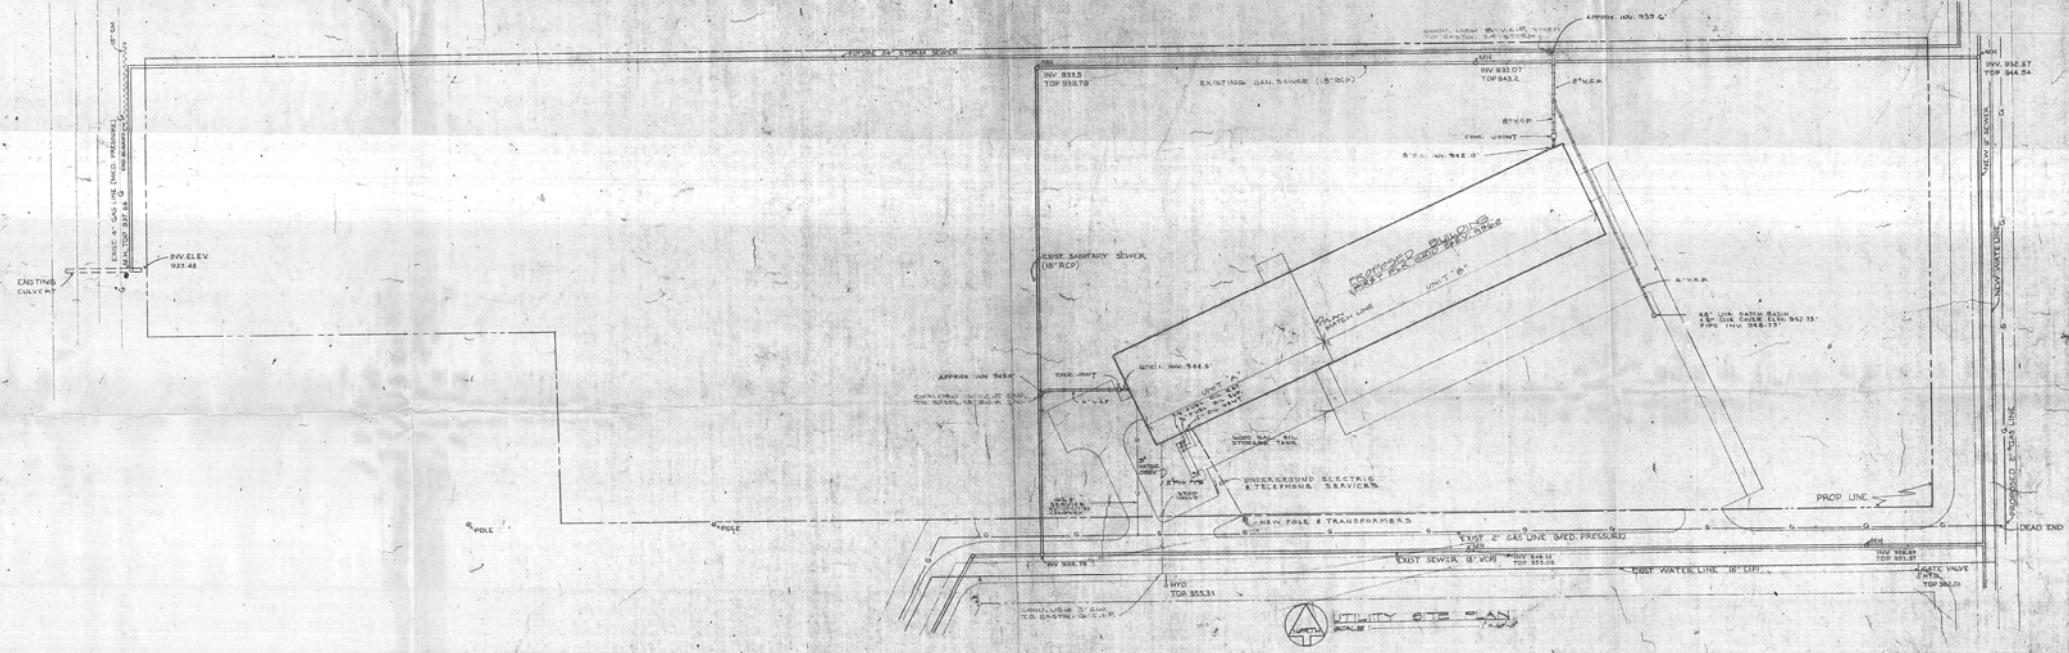

**UTILITY SITE PLAN**  
 SCALE: AS SHOWN

| REVISIONS | DATE | DRAWN | CHECKED | DATE |
|-----------|------|-------|---------|------|
|           |      |       |         |      |
|           |      |       |         |      |

I certify that this plan, specification, or report was prepared by me or under my direct supervision and that I am a duly Licensed Professional Engineer in the State of Minnesota.

**UTILITIES**

**SITE PLANS**

**HAHNSTOCK ENGINEERS AND ASSOCIATES INC.**  
 ARCHITECTS AND ENGINEERS  
 100 W. WASHINGTON ST. ST. PAUL, MINN.