


PLAN
1" = 10'

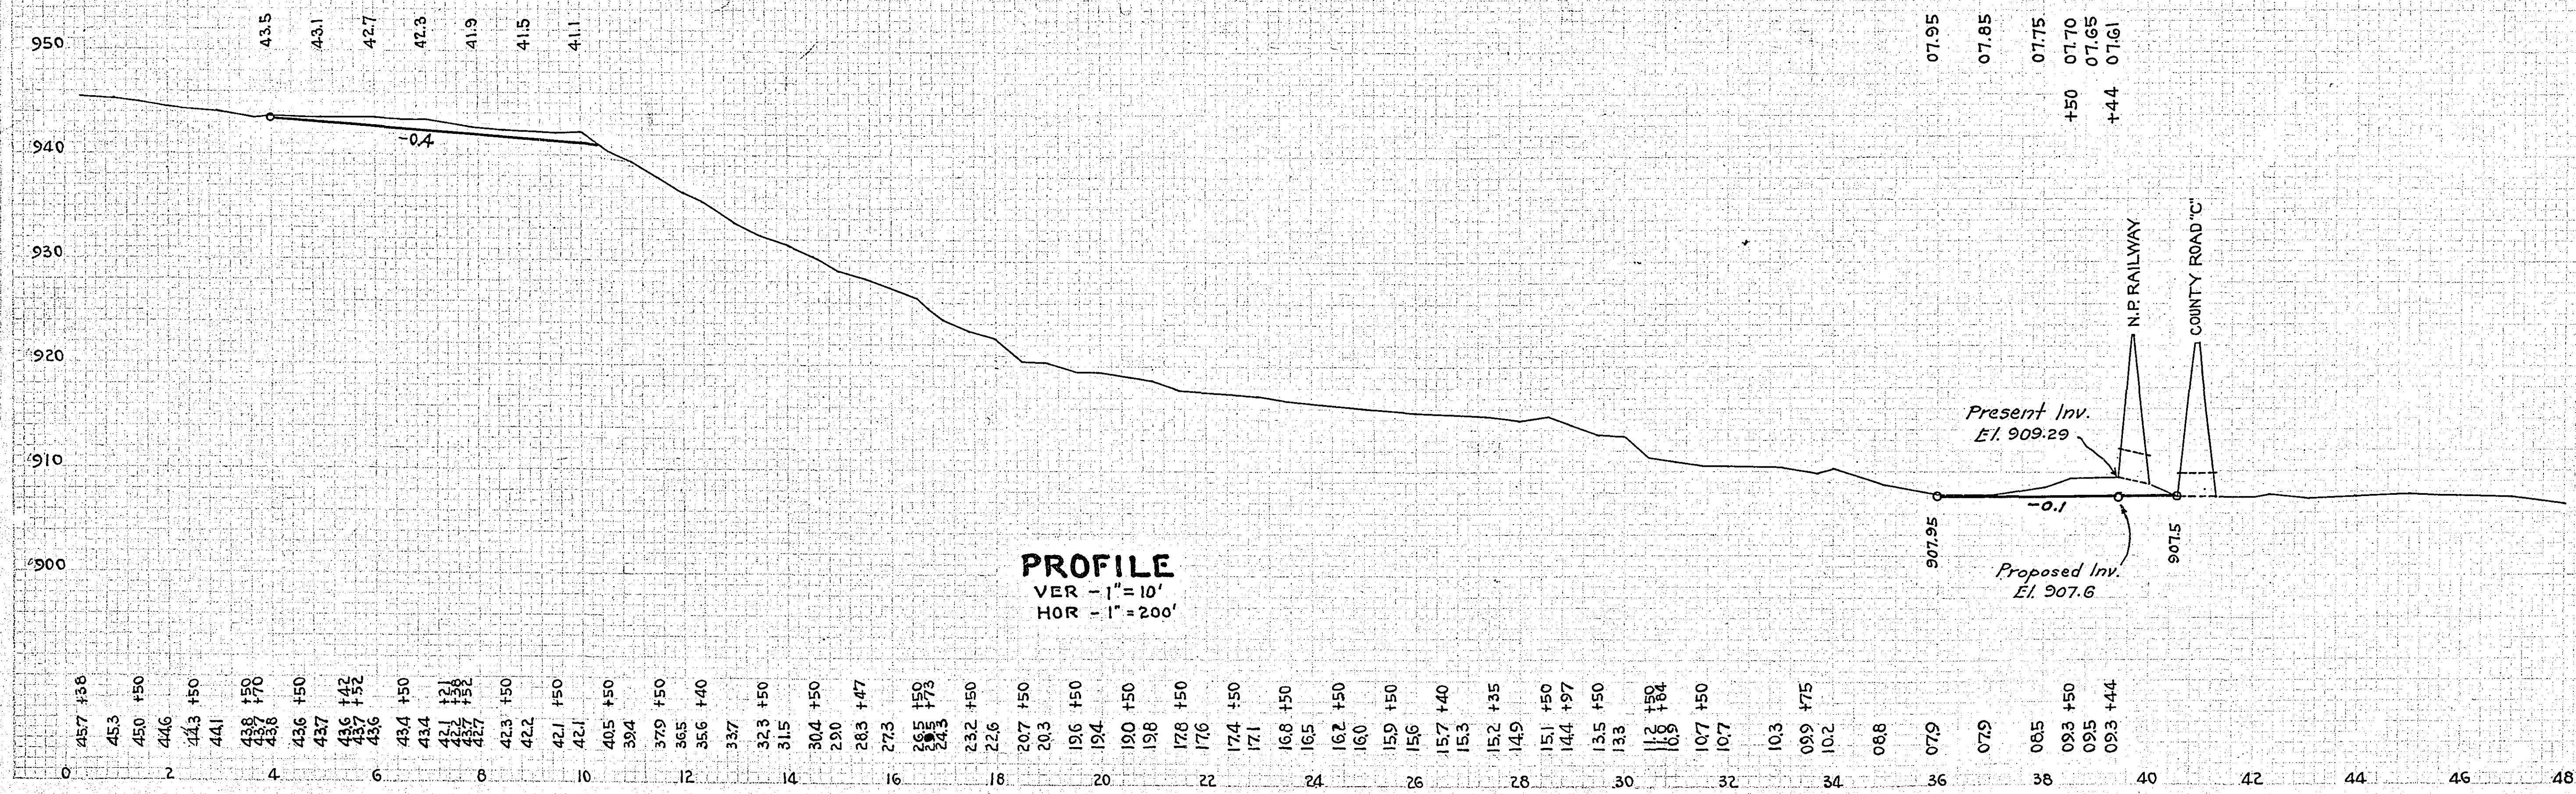

PROFILE
VER - 1" = 10'
HOR - 1" = 200'

OFFICE OF
RAMSEY COUNTY SURVEYOR
HARRY S. BRONSON
PLAN AND PROFILE
OF
COUNTY DITCH #4
FROM CTR. SEC. 9-29-23 TO N.P.RY.
SEPT. 15-1937 SCALE AS SHOWN