
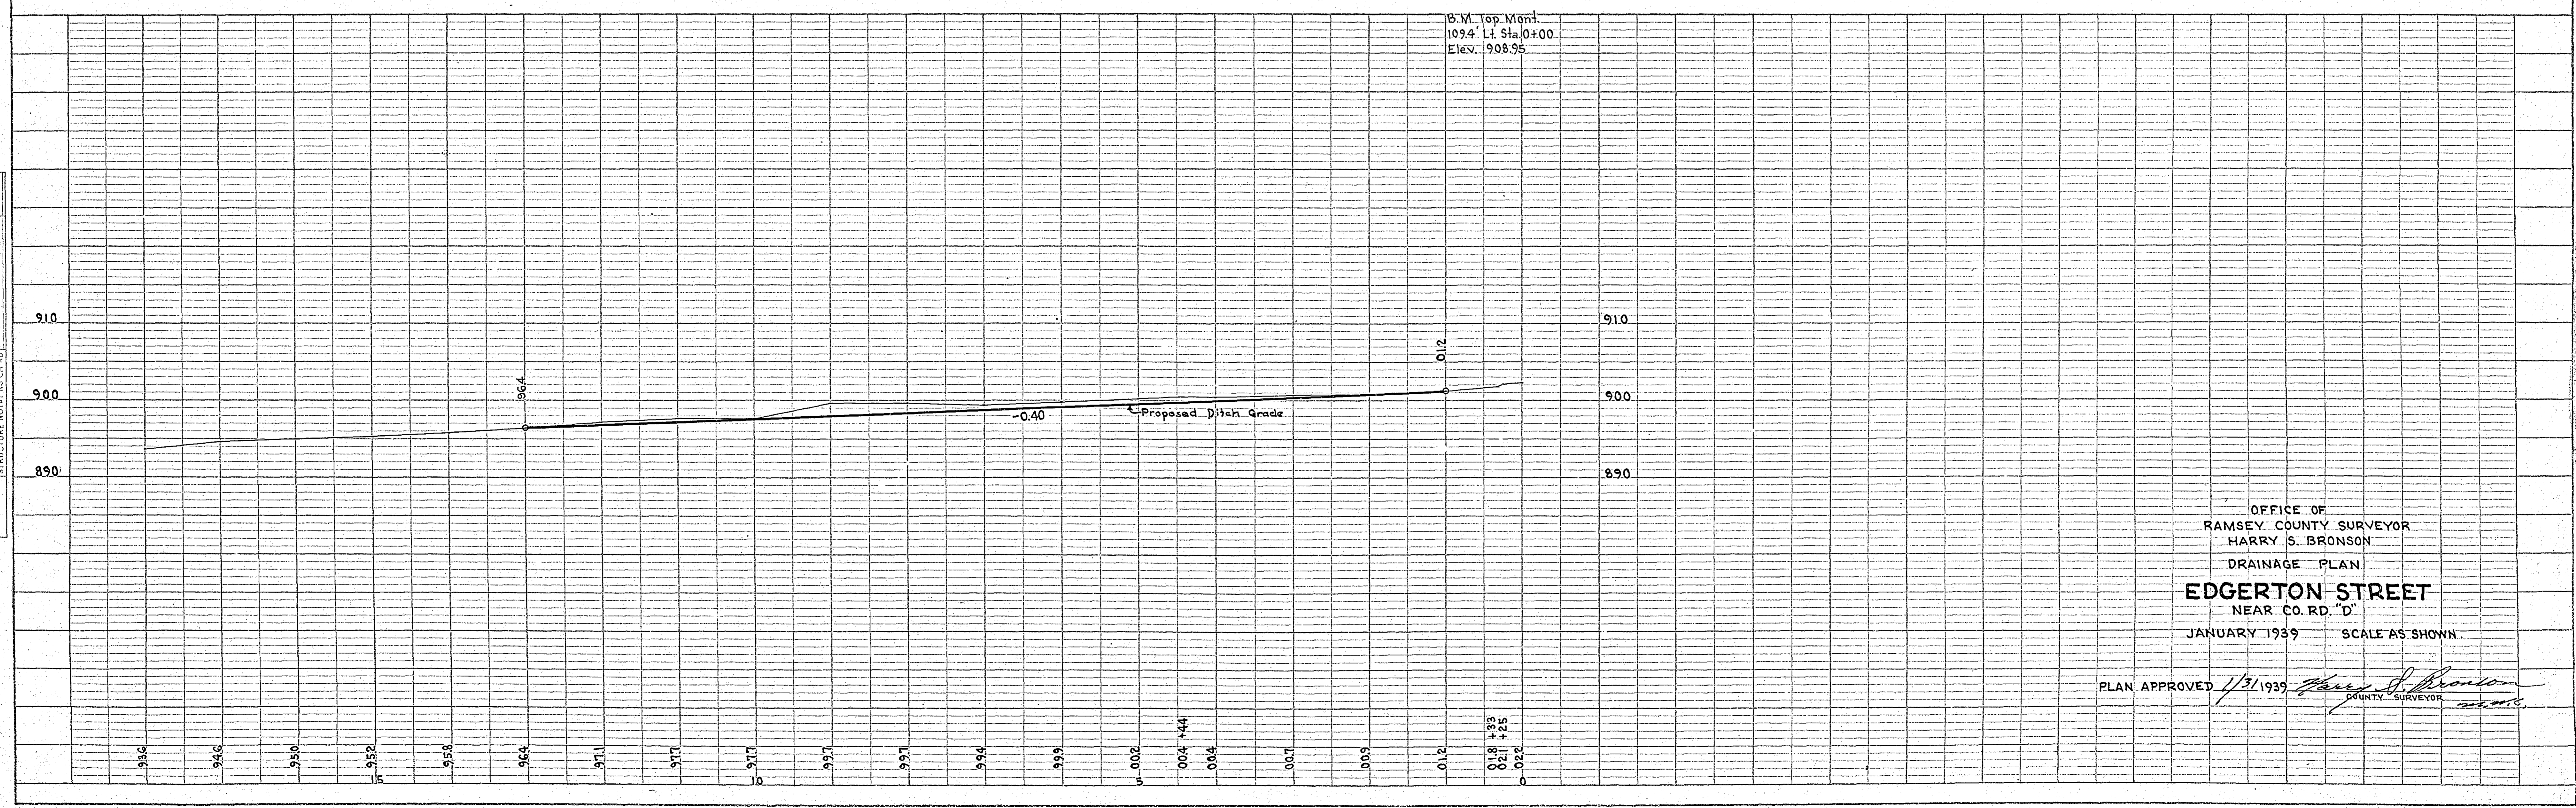


PLAN	SURVEYED	DATE
	PLOTTED	
	NOTED	
	BY	
	NO.	

PROFILE	SURVEYED	DATE
	PLOTTED	
	NOTED	
	BY	
	NO.	

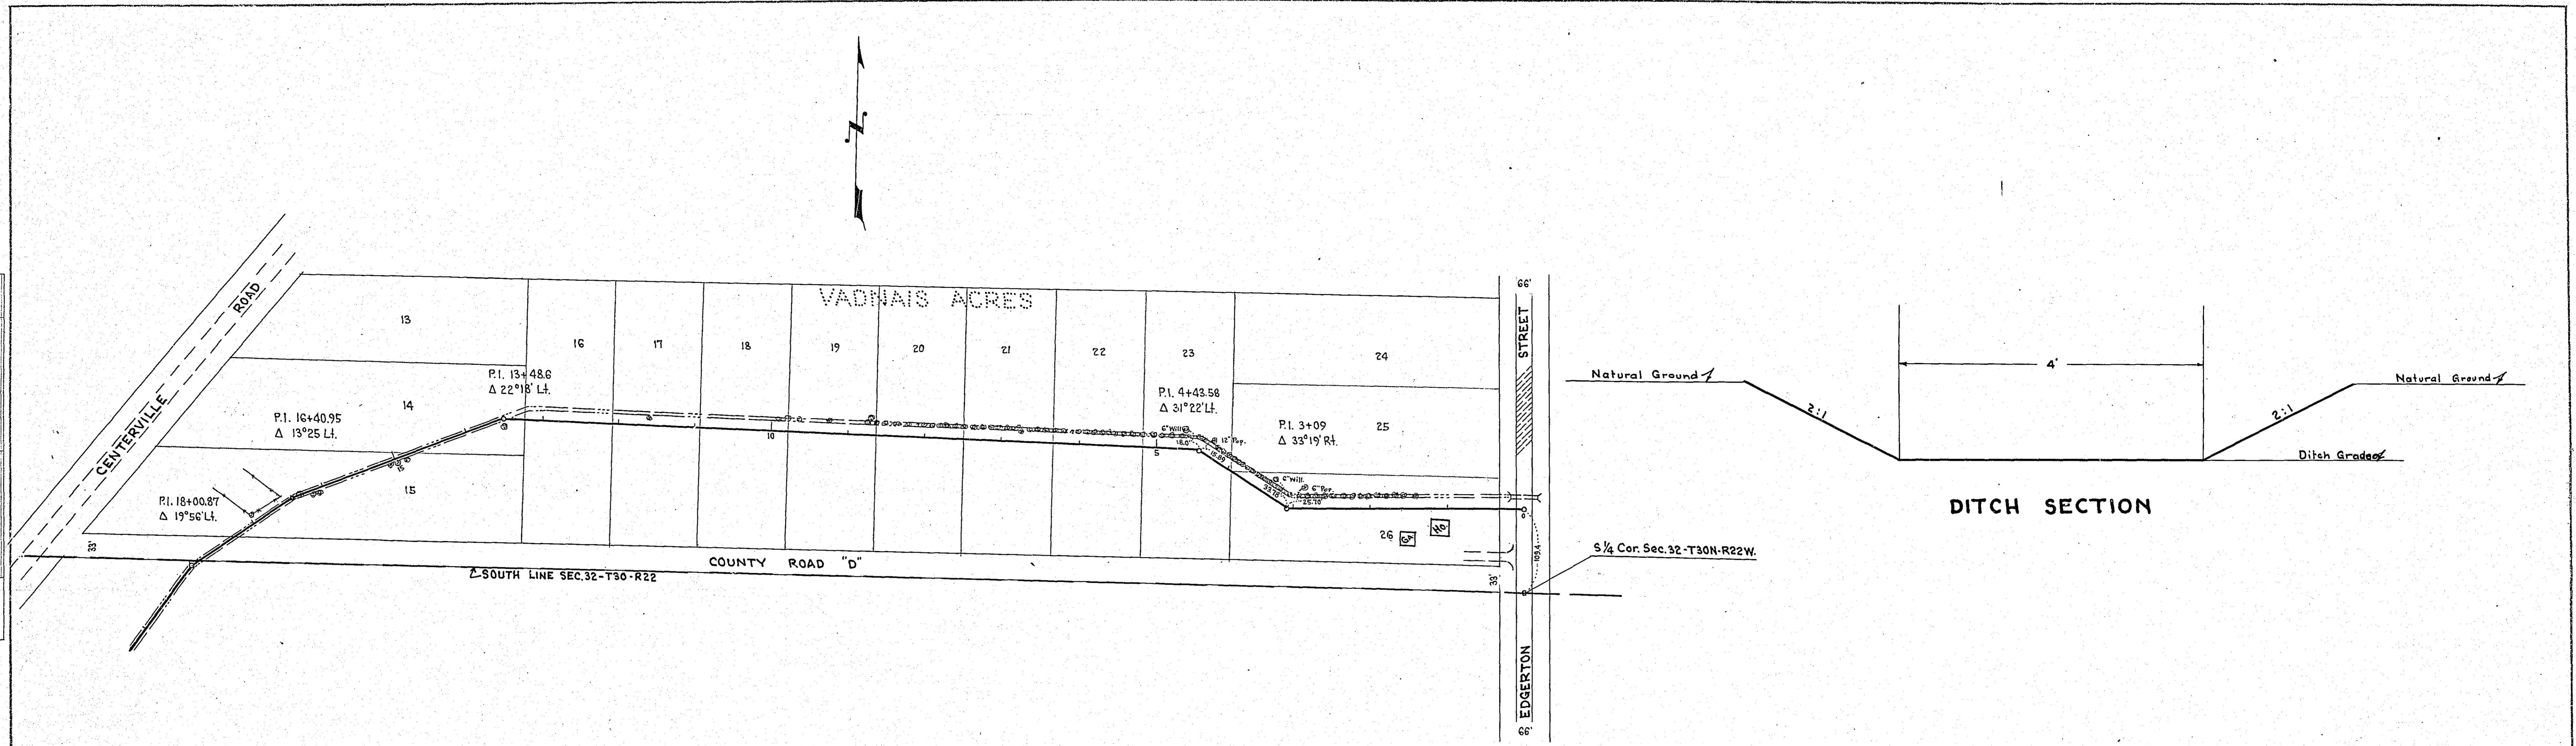

OFFICE OF
 RAMSEY COUNTY SURVEYOR
 HARRY S. BRONSON
 DRAINAGE PLAN
EDGERTON STREET
 NEAR CO. RD. "D"
 JANUARY 1939 SCALE AS SHOWN.

PLAN APPROVED 1/31/1939 *Harry S. Bronson*
 COUNTY SURVEYOR