


2+65± Inp. 15" 33' C.M. Ext. 15" 6' C.M. Rt.
 4+15± Pl. 24" Conc. Pipe
 8+58 Rt. Pl. 15" 20' C.M.
 9+35 Rt. Inp. 12" 20' C.M. Remove Pl. 15" 20' C.M.
 10+15 Rt. Inp. 10" 16' C.M. Remove Pl. 15" 20' C.M.
 10+46 ± Inp. 10" 30' C.M. Remove
 11+02 Rt. Inp. 10" 16' C.M. Remove Pl. 15" 20' C.M.
 11+74 Rt. Inp. 10" 20' C.M. Remove Pl. 15" 20' C.M.
 12+37 Lt. Inp. 12" 15' C.M.
 12+77 Rt. Inp. 10" 16' C.M. Remove Pl. 15" 20' C.M.
 13+17 Rt. Inp. 10" 16' C.M.
 13+95 Rt. Inp. 8" 6' Vit. Remove Pl. 15" 6' C.M.
 15+25 Rt. Inp. 2" 12" 44' C.M.
 15+81 Rt. Inp. 15" 20' C.M.
 16+71 Rt. Inp. 10" 42' C.M.
 17+83 Rt. Inp. 10" 10' C.M.
 18+22 Rt. Inp. 12" 22' C.M.

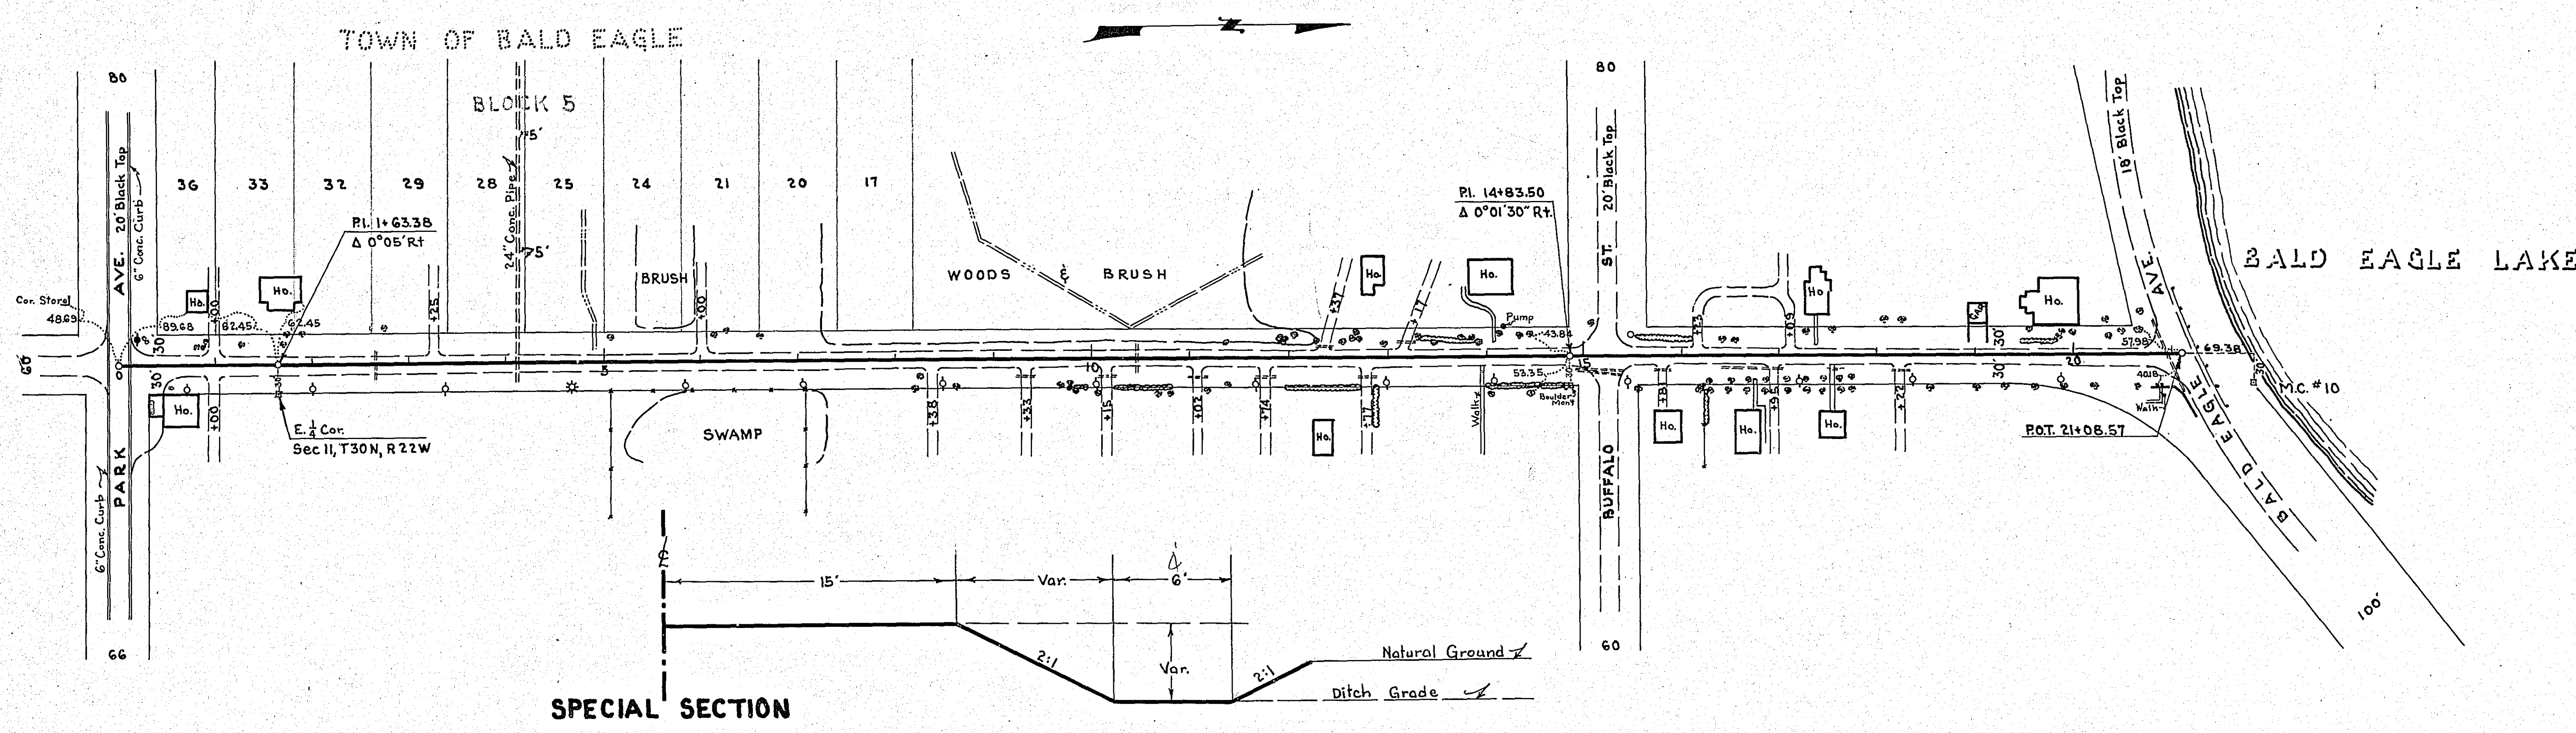


NOTES:
 Backslopes to Conform to R/W.
 Dirt to be disposed of on shoulders

B.M. Top Mon. E4 Sec 11 30' Rt. 1+63.38 Elev. 922.50
 B.M. Top Cross on Boulder Mon. 30' Rt. 14+83.50 Elev. 926.52
 B.M. Top of NW Cor. Bottom Step 33' Rt. 20+86 Elev. 933.31

ESTIMATED QUANTITIES

Excavation	C.Y.	755
15" C.M.	Lin. Ft.	112
15" C.M. Bonds	Each	1

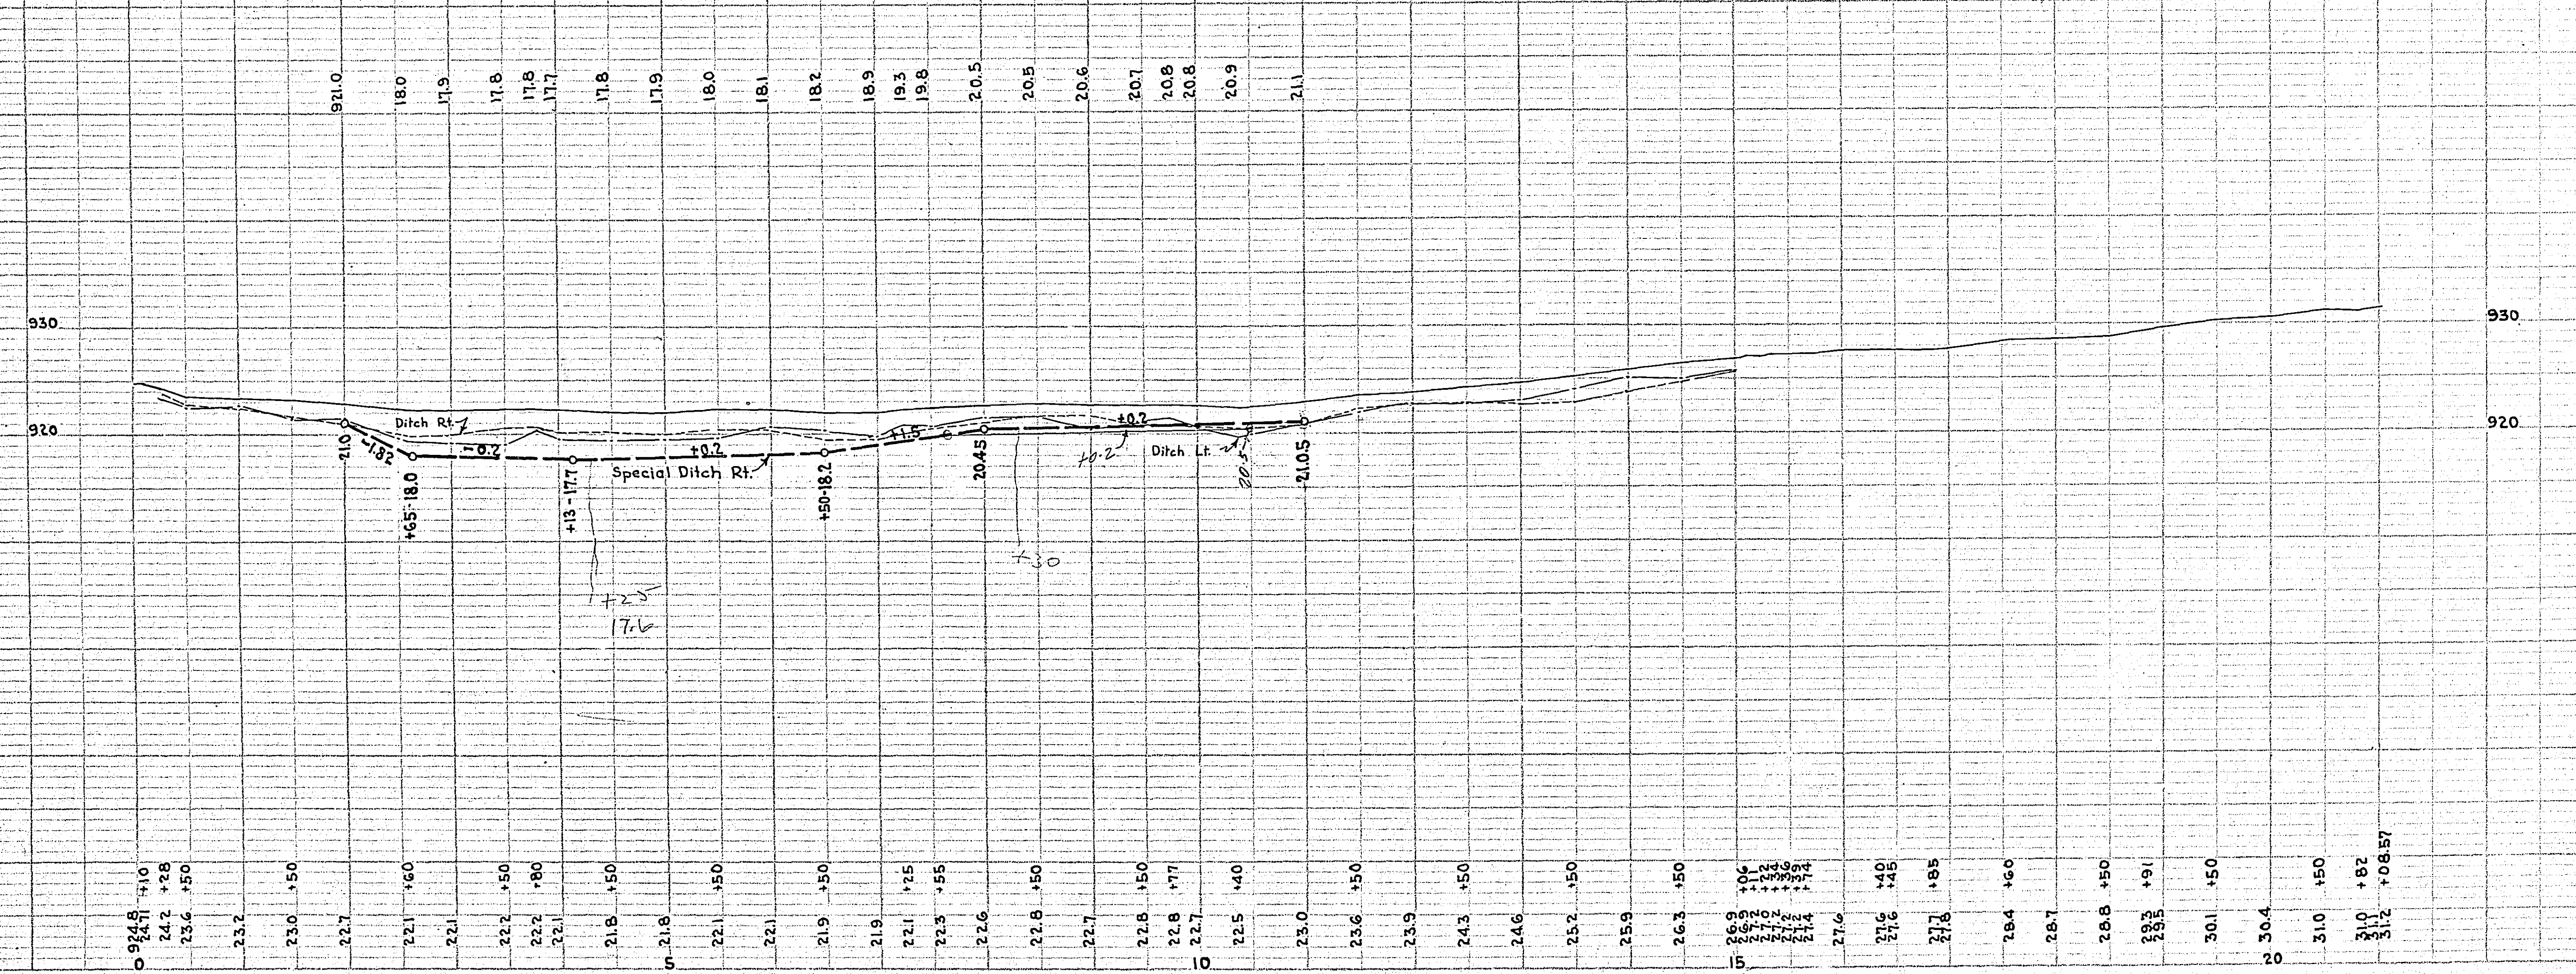

OFFICE OF
 RAMSEY COUNTY SURVEYOR
 HARRY S. BRONSON
 DRAINAGE PLAN OF
EAGLE AVE.
 FROM PARK AVE. TO BUFFALO ST.
 MAY 1935 SCALE AS SHOWN

PLANS APPROVED 5/25 1935 *Harry S. Bronson*
 COUNTY SURVEYOR