

 



2+11 ±  
 Imp. 15'x36" C.M.  
 Remove  
 Pl. 18'x40' Conc. P.

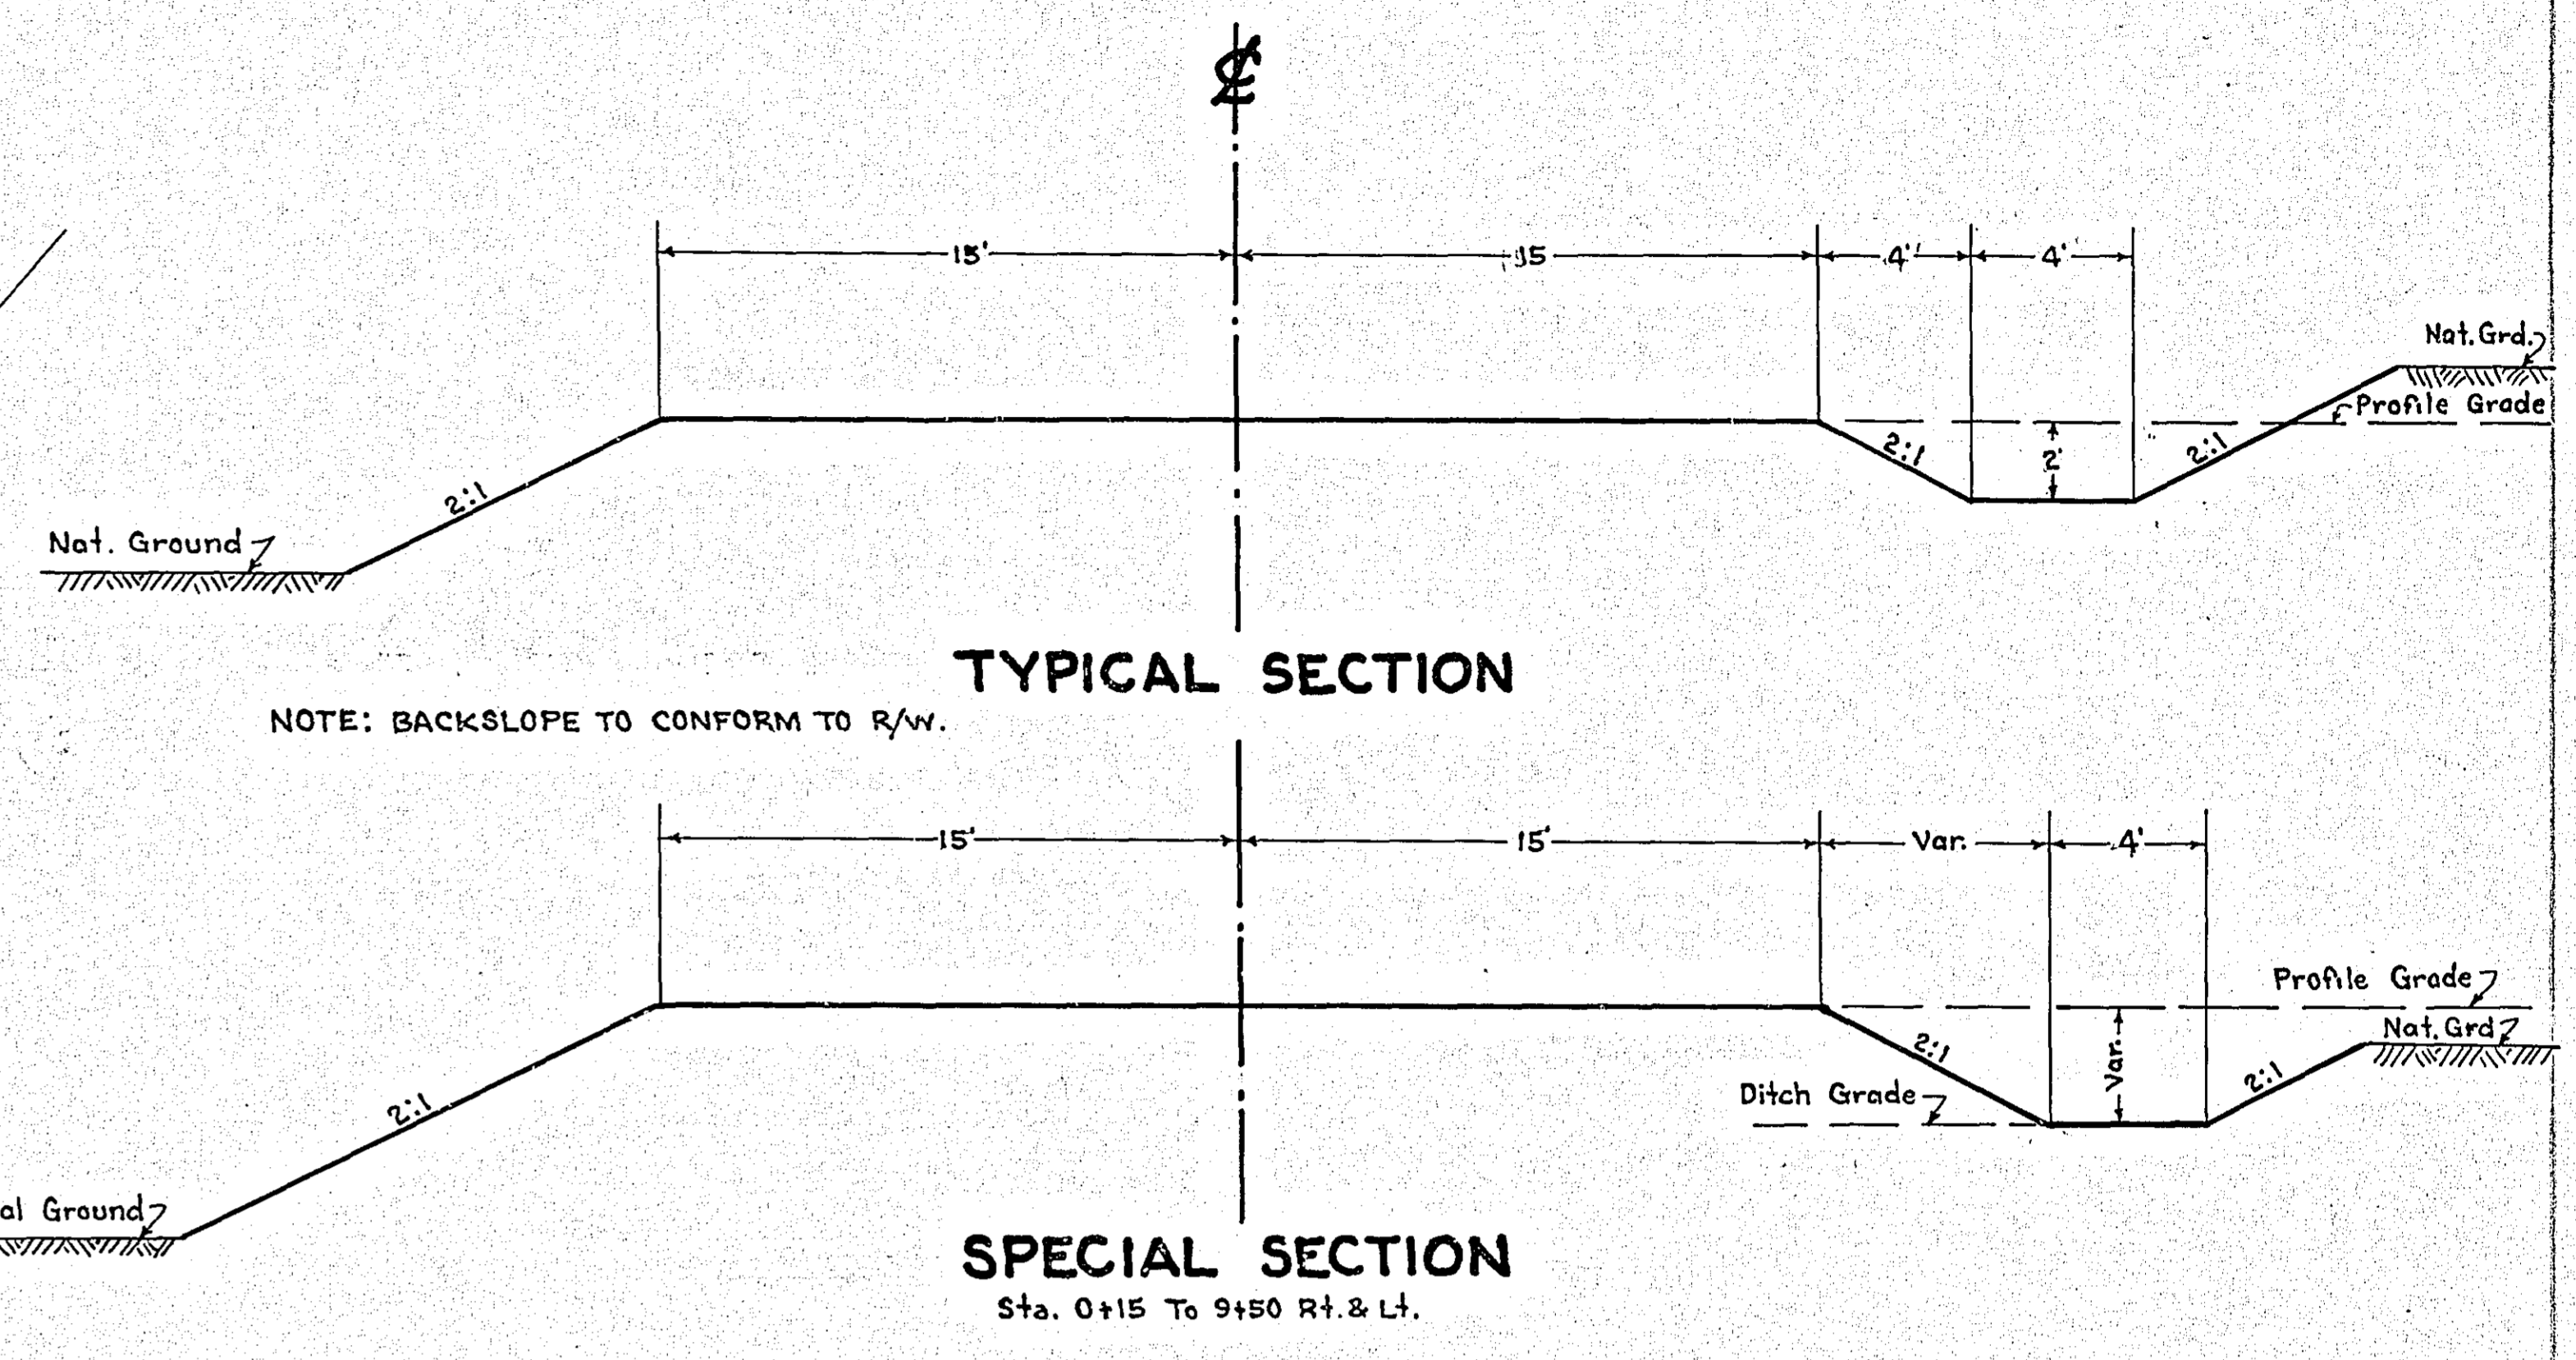

PLAN	DATE
BY	
CHECKED	
NOTED	
NOTE BOOK: PLACEMENT CHECKED	
RT. OF WAY CHECKED	
NO.	

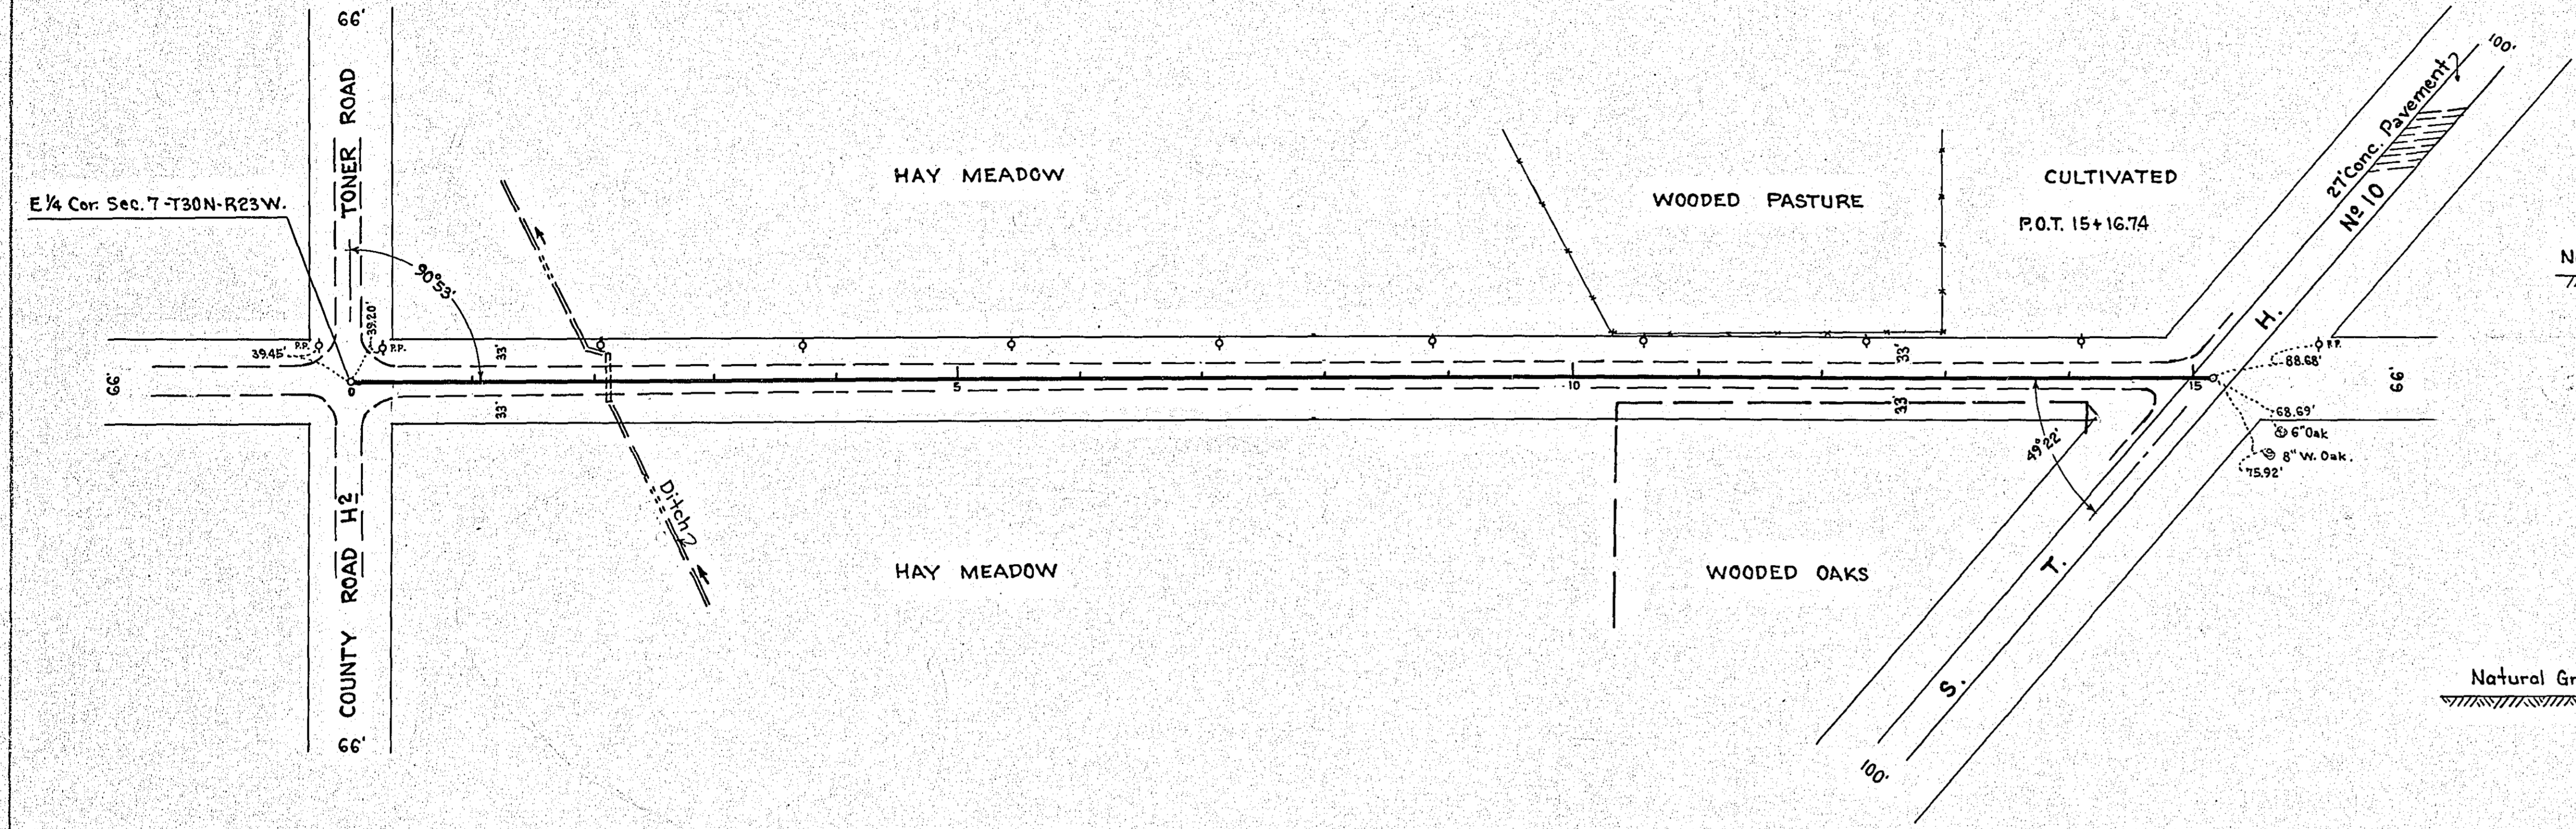

PROFILE	DATE
BY	
CHECKED	
NOTED	
NOTE BOOK: GRADES CHECKED	
S. M. ADJUSTED	
STRUCTURE NOTATIONS (C.R.D.)	
NO.	

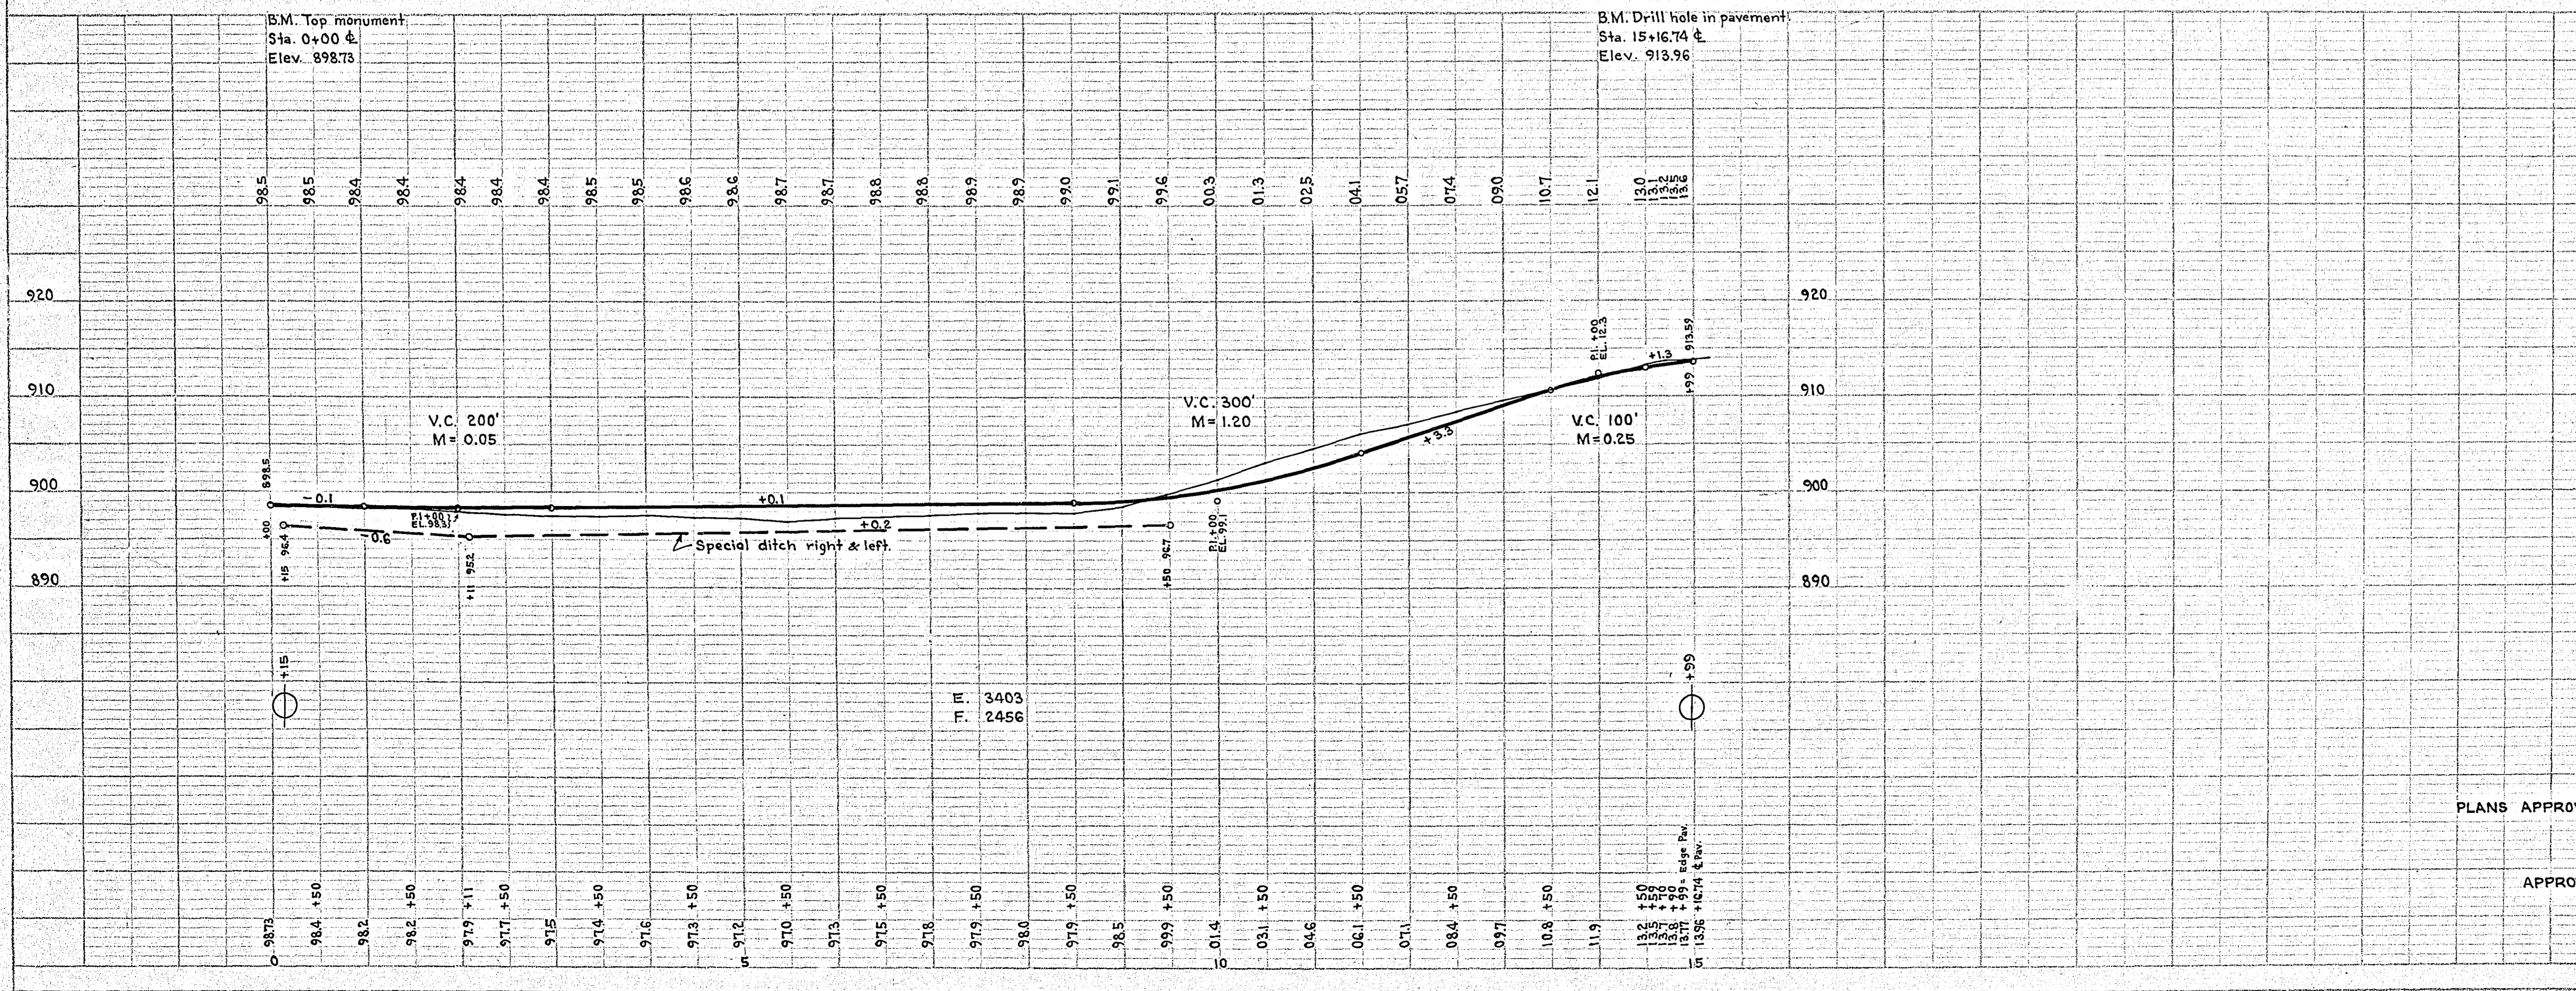

ESTIMATED QUANTITIES		
Excavation	Cu. Yds.	3403
18" Conc. Pipe	Lin. Ft.	40
Gravel	Cu. Yds.	90

OFFICE OF  
 RAMSEY COUNTY SURVEYOR  
 HARRY S. BRONSON  
 GRADING PLAN OF  
**LONG LAKE RD.**  
 FROM COUNTY RD H2 TO S.T.H.#10  
 JUNE 1939 SCALE AS SHOWN

PLANS APPROVED 6/16 1939 *Harry S. Bronson*  
 COUNTY SURVEYOR

APPROVED 6/19 1939 *W. J. Yellow*  
 CHAIRMAN COUNTY BOARD