
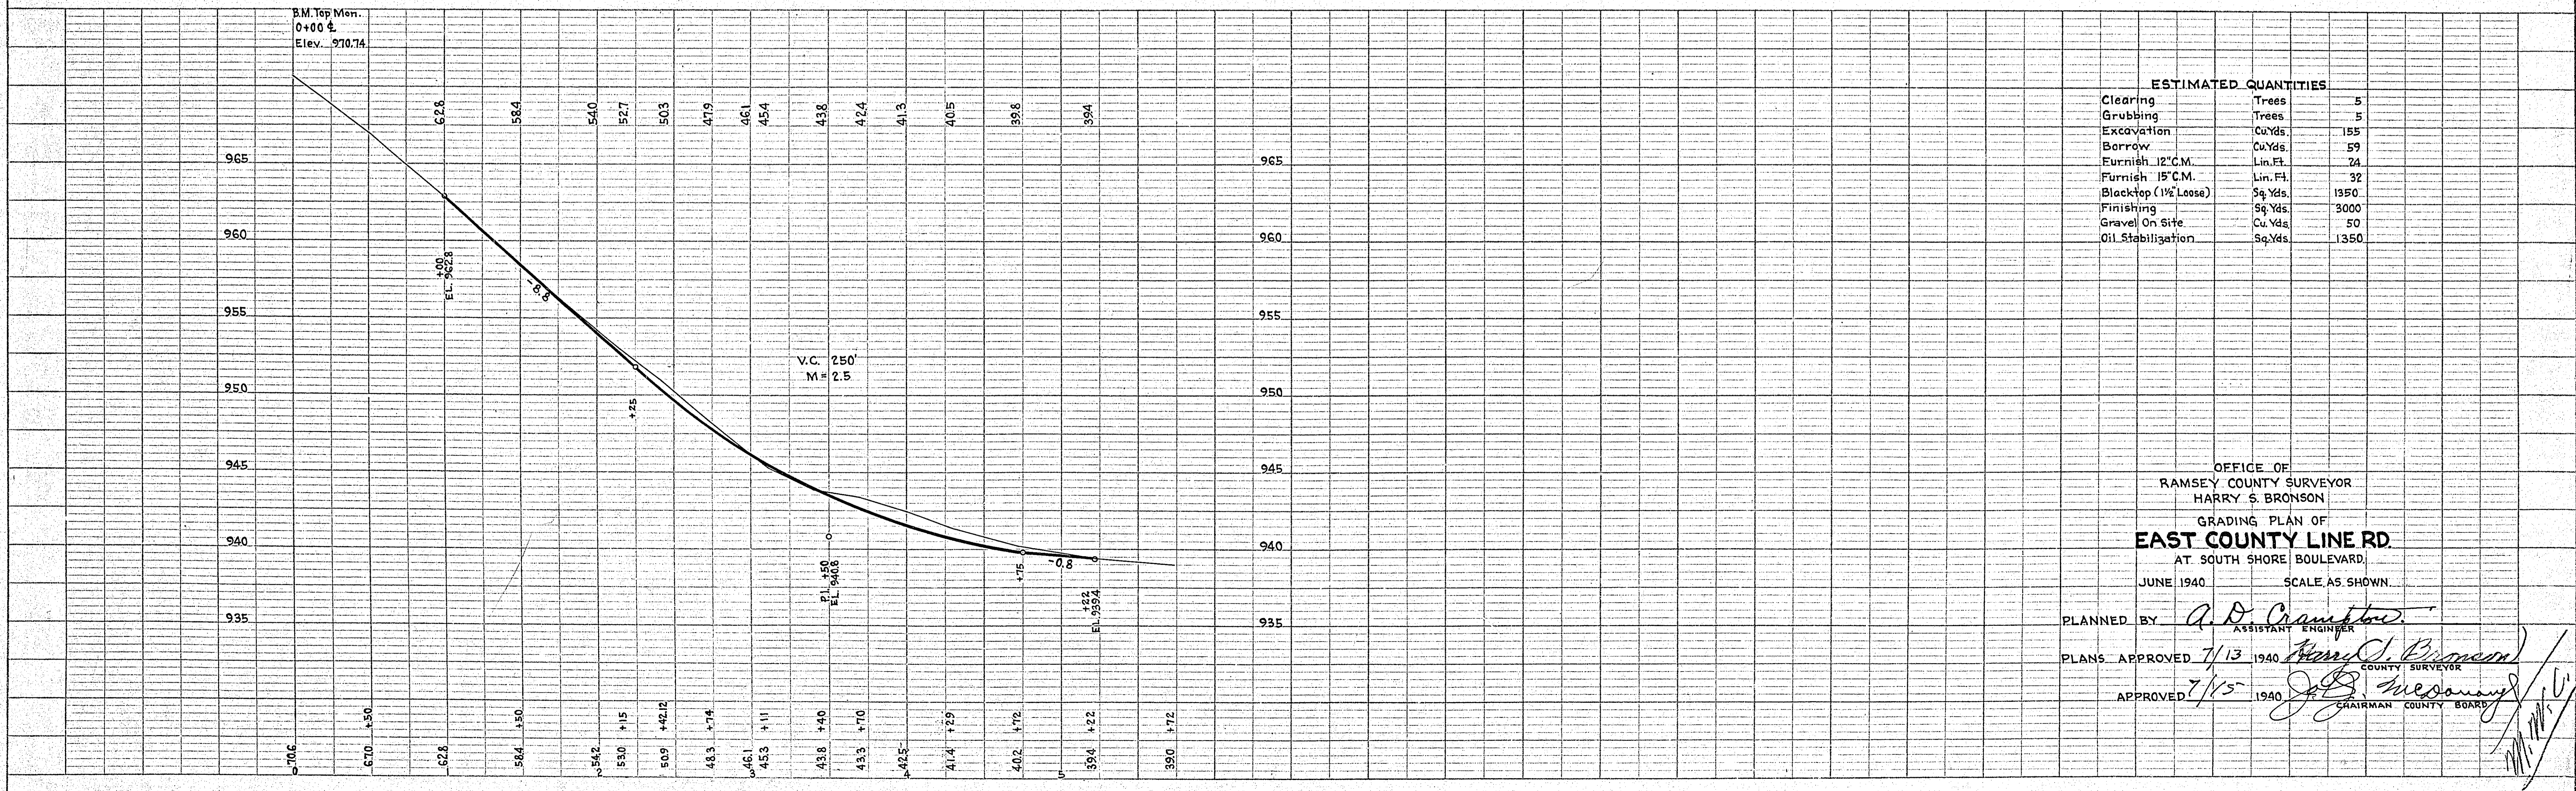
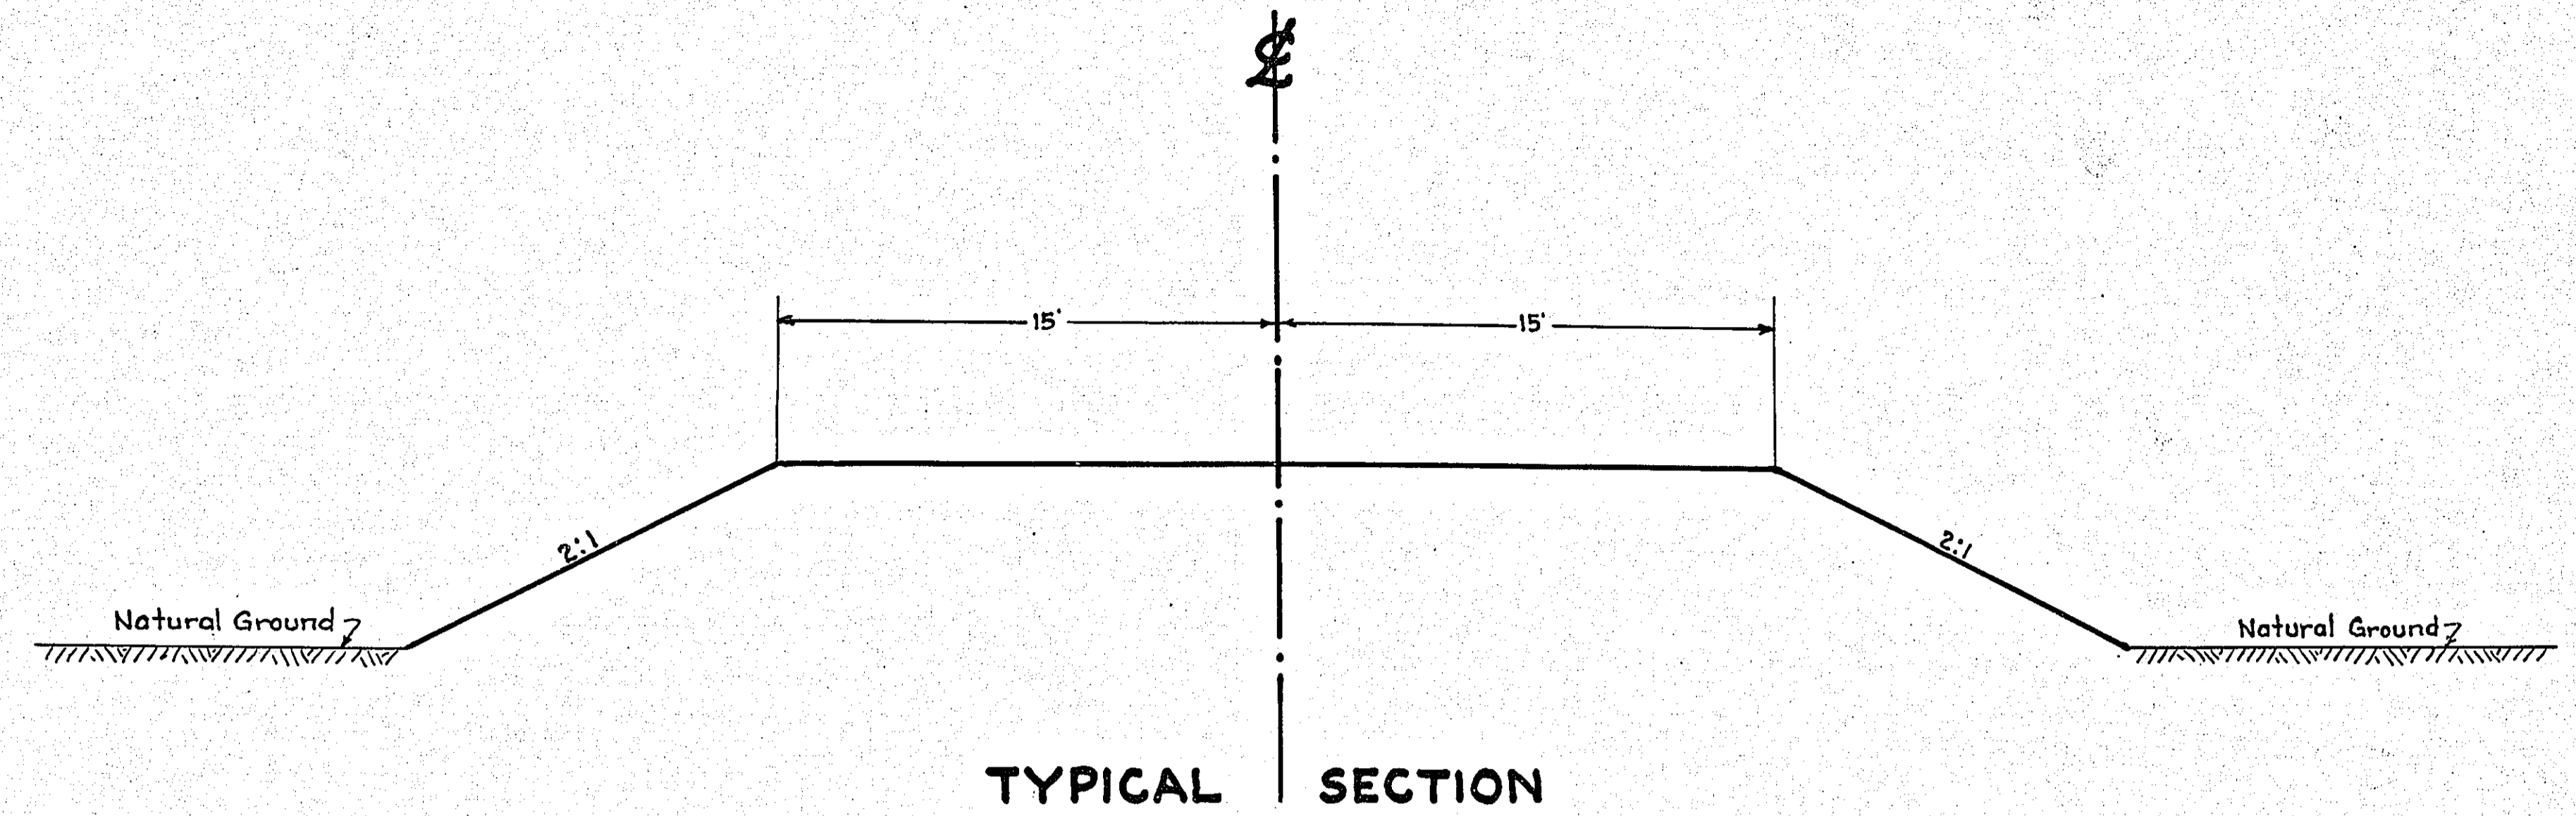


PLAN	SURVEYED	BY	DATE
	PLOTTED		
	ALIGNMENT CHECKED		
	RT. OF WAY CHECKED		
	NO.		

PROFILE	SURVEYED	BY	DATE
	PLOTTED		
	GRADES CHECKED		
	STRUCTURE NOTATIONS CH'KD.		
	NO.		

0+60 L.T. 0+91 L.T. 3+20 E.
 P1. 15'x32' C.M. Inp. 12"x26' C.M. Inp. 12"x26' C.M.
 To Connect Culverts To Connect Culverts Extend L.T. With 12"x24' C.M.
 Now In Place.

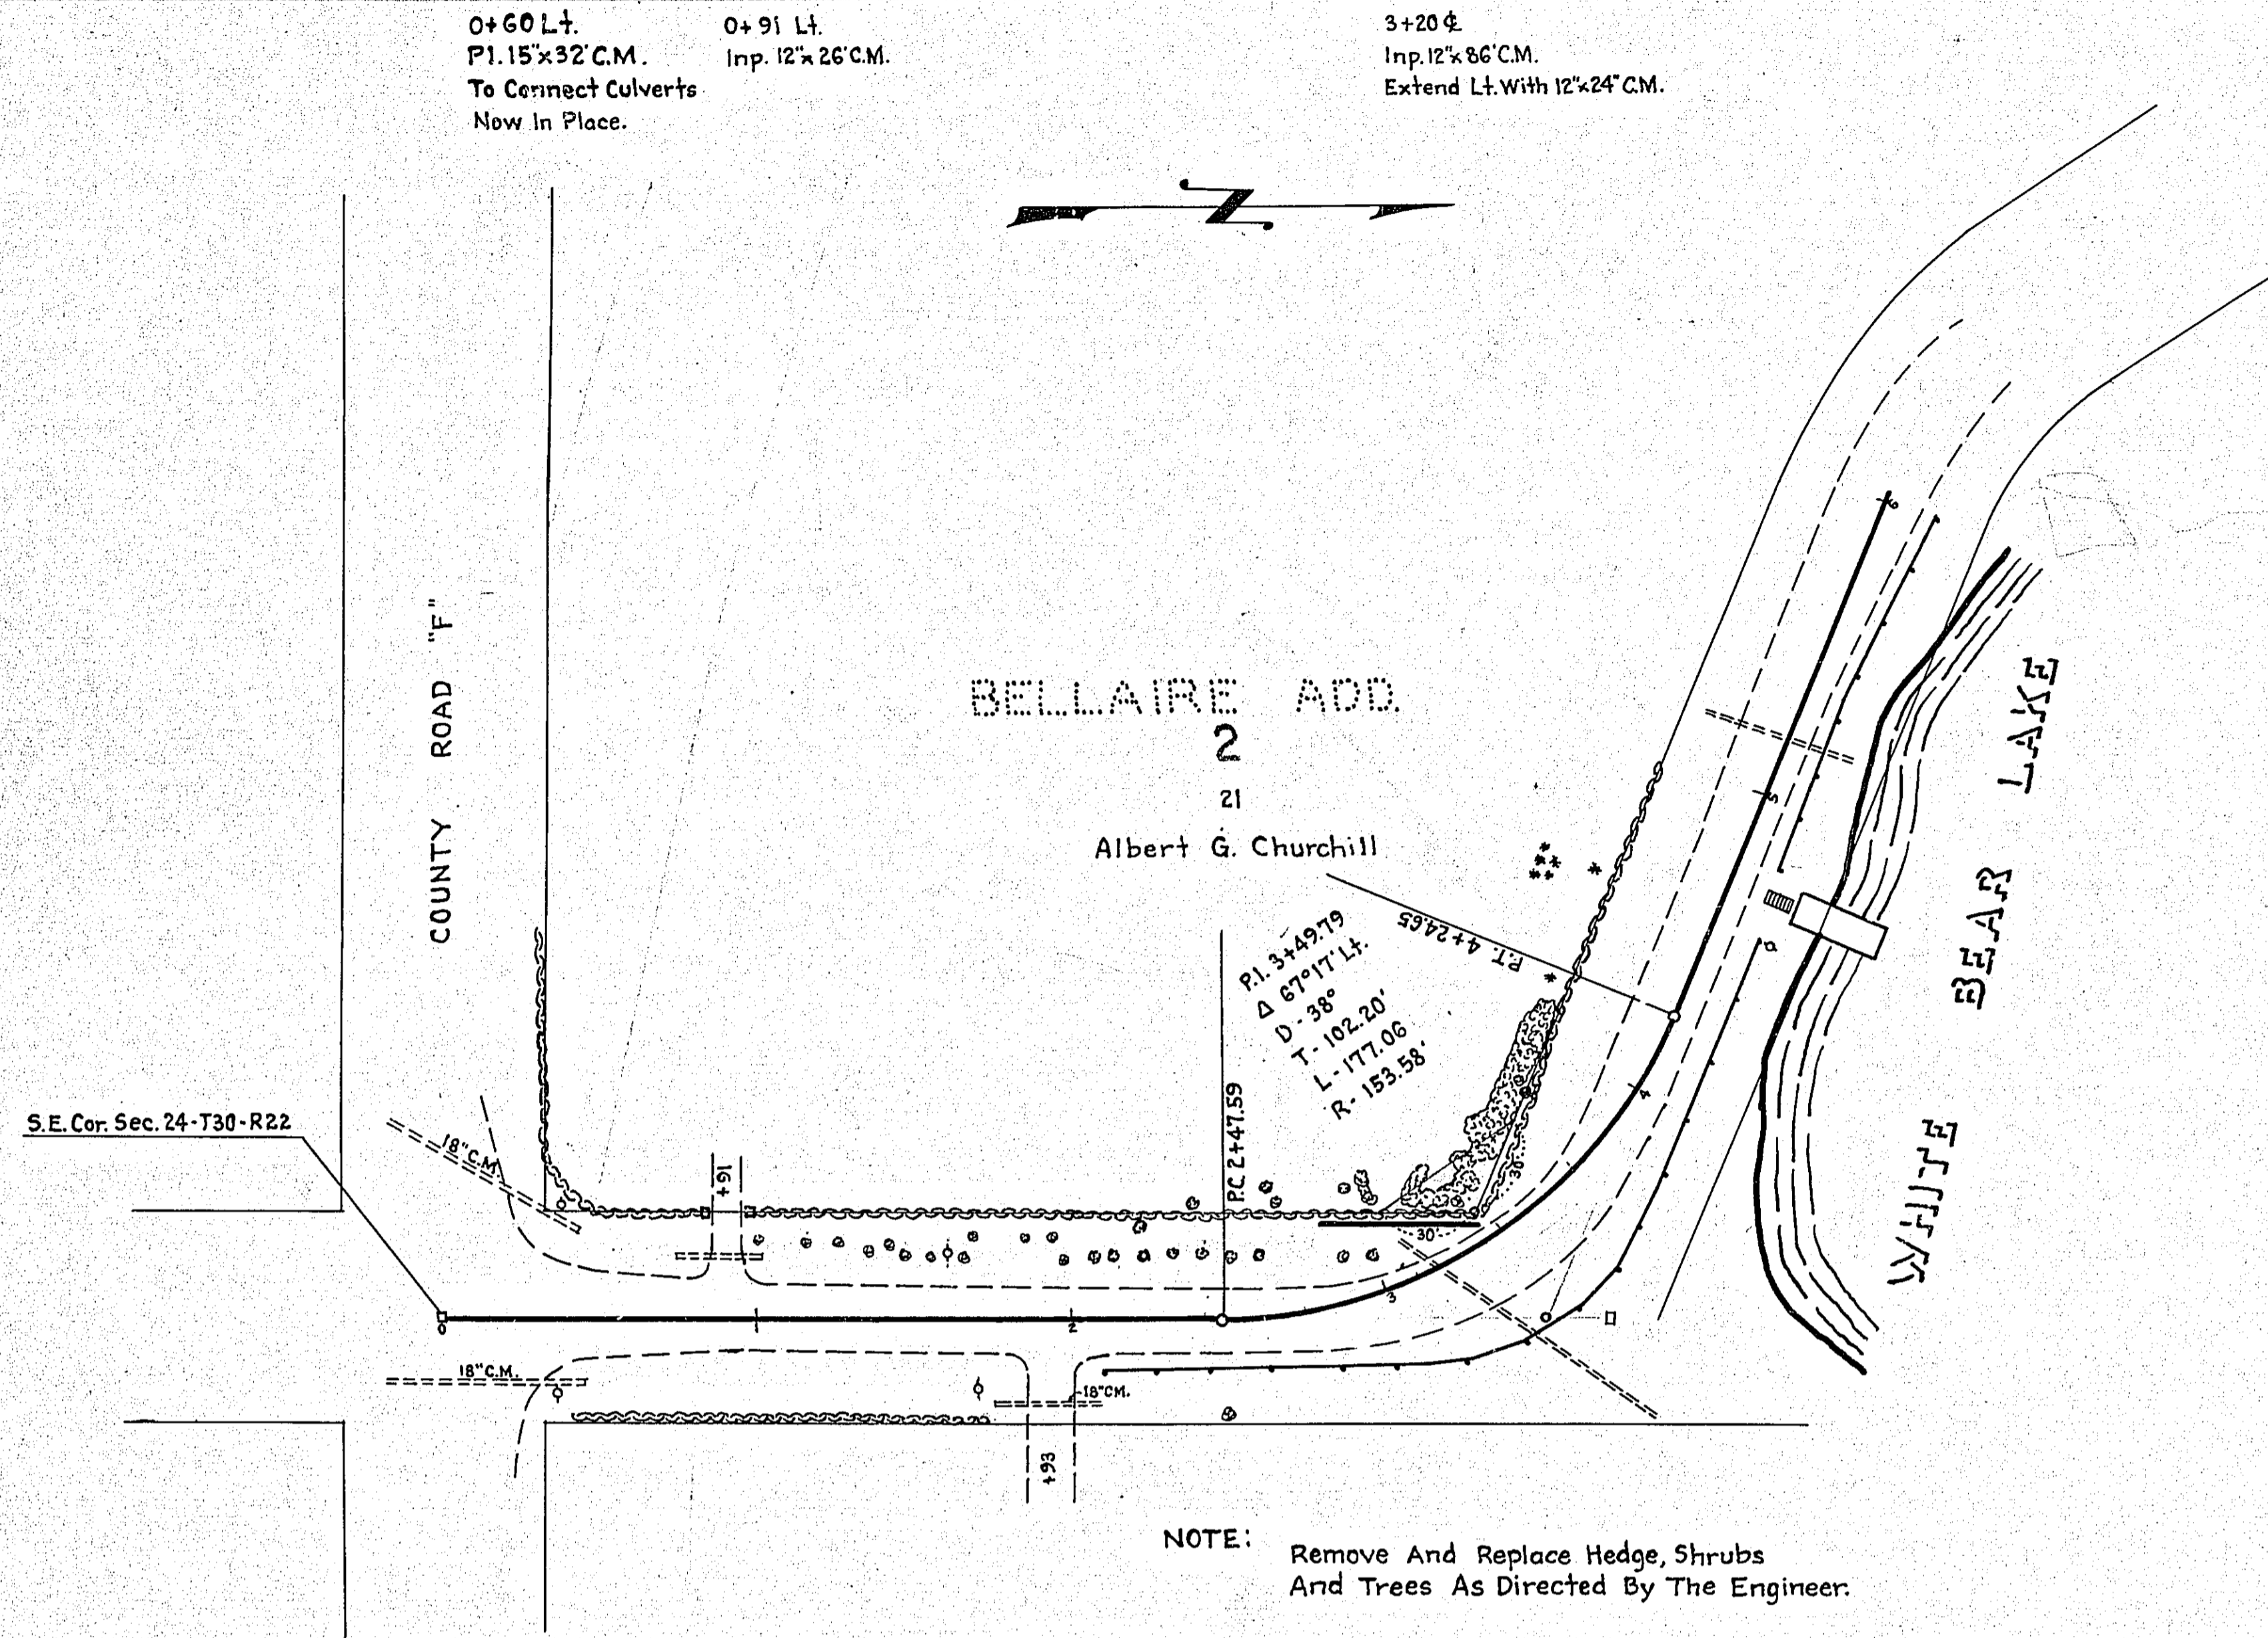

OFFICE OF
 RAMSEY COUNTY SURVEYOR
 HARRY S. BRONSON
 GRADING PLAN OF
EAST COUNTY LINE RD.
 AT SOUTH SHORE BOULEVARD.

JUNE 1940 SCALE AS SHOWN
 PLANNED BY *A. D. Crumpton* ASSISTANT ENGINEER
 PLANS APPROVED 7/13 1940 *Harry S. Bronson* COUNTY SURVEYOR
 APPROVED 7/15 1940 *J. G. Mesonoff* CHAIRMAN COUNTY BOARD