



Place 300' 12" Conc. Pipe.

PLAN	SURVEYED	DATE
	NOTED	
	ALIGNED	
	CHECKED	
	RET. OF WAY	
	CHECKED	
	NO.	

PROFILE	SURVEYED	DATE
	NOTED	
	ALIGNED	
	CHECKED	
	RET. OF WAY	
	CHECKED	
	NO.	

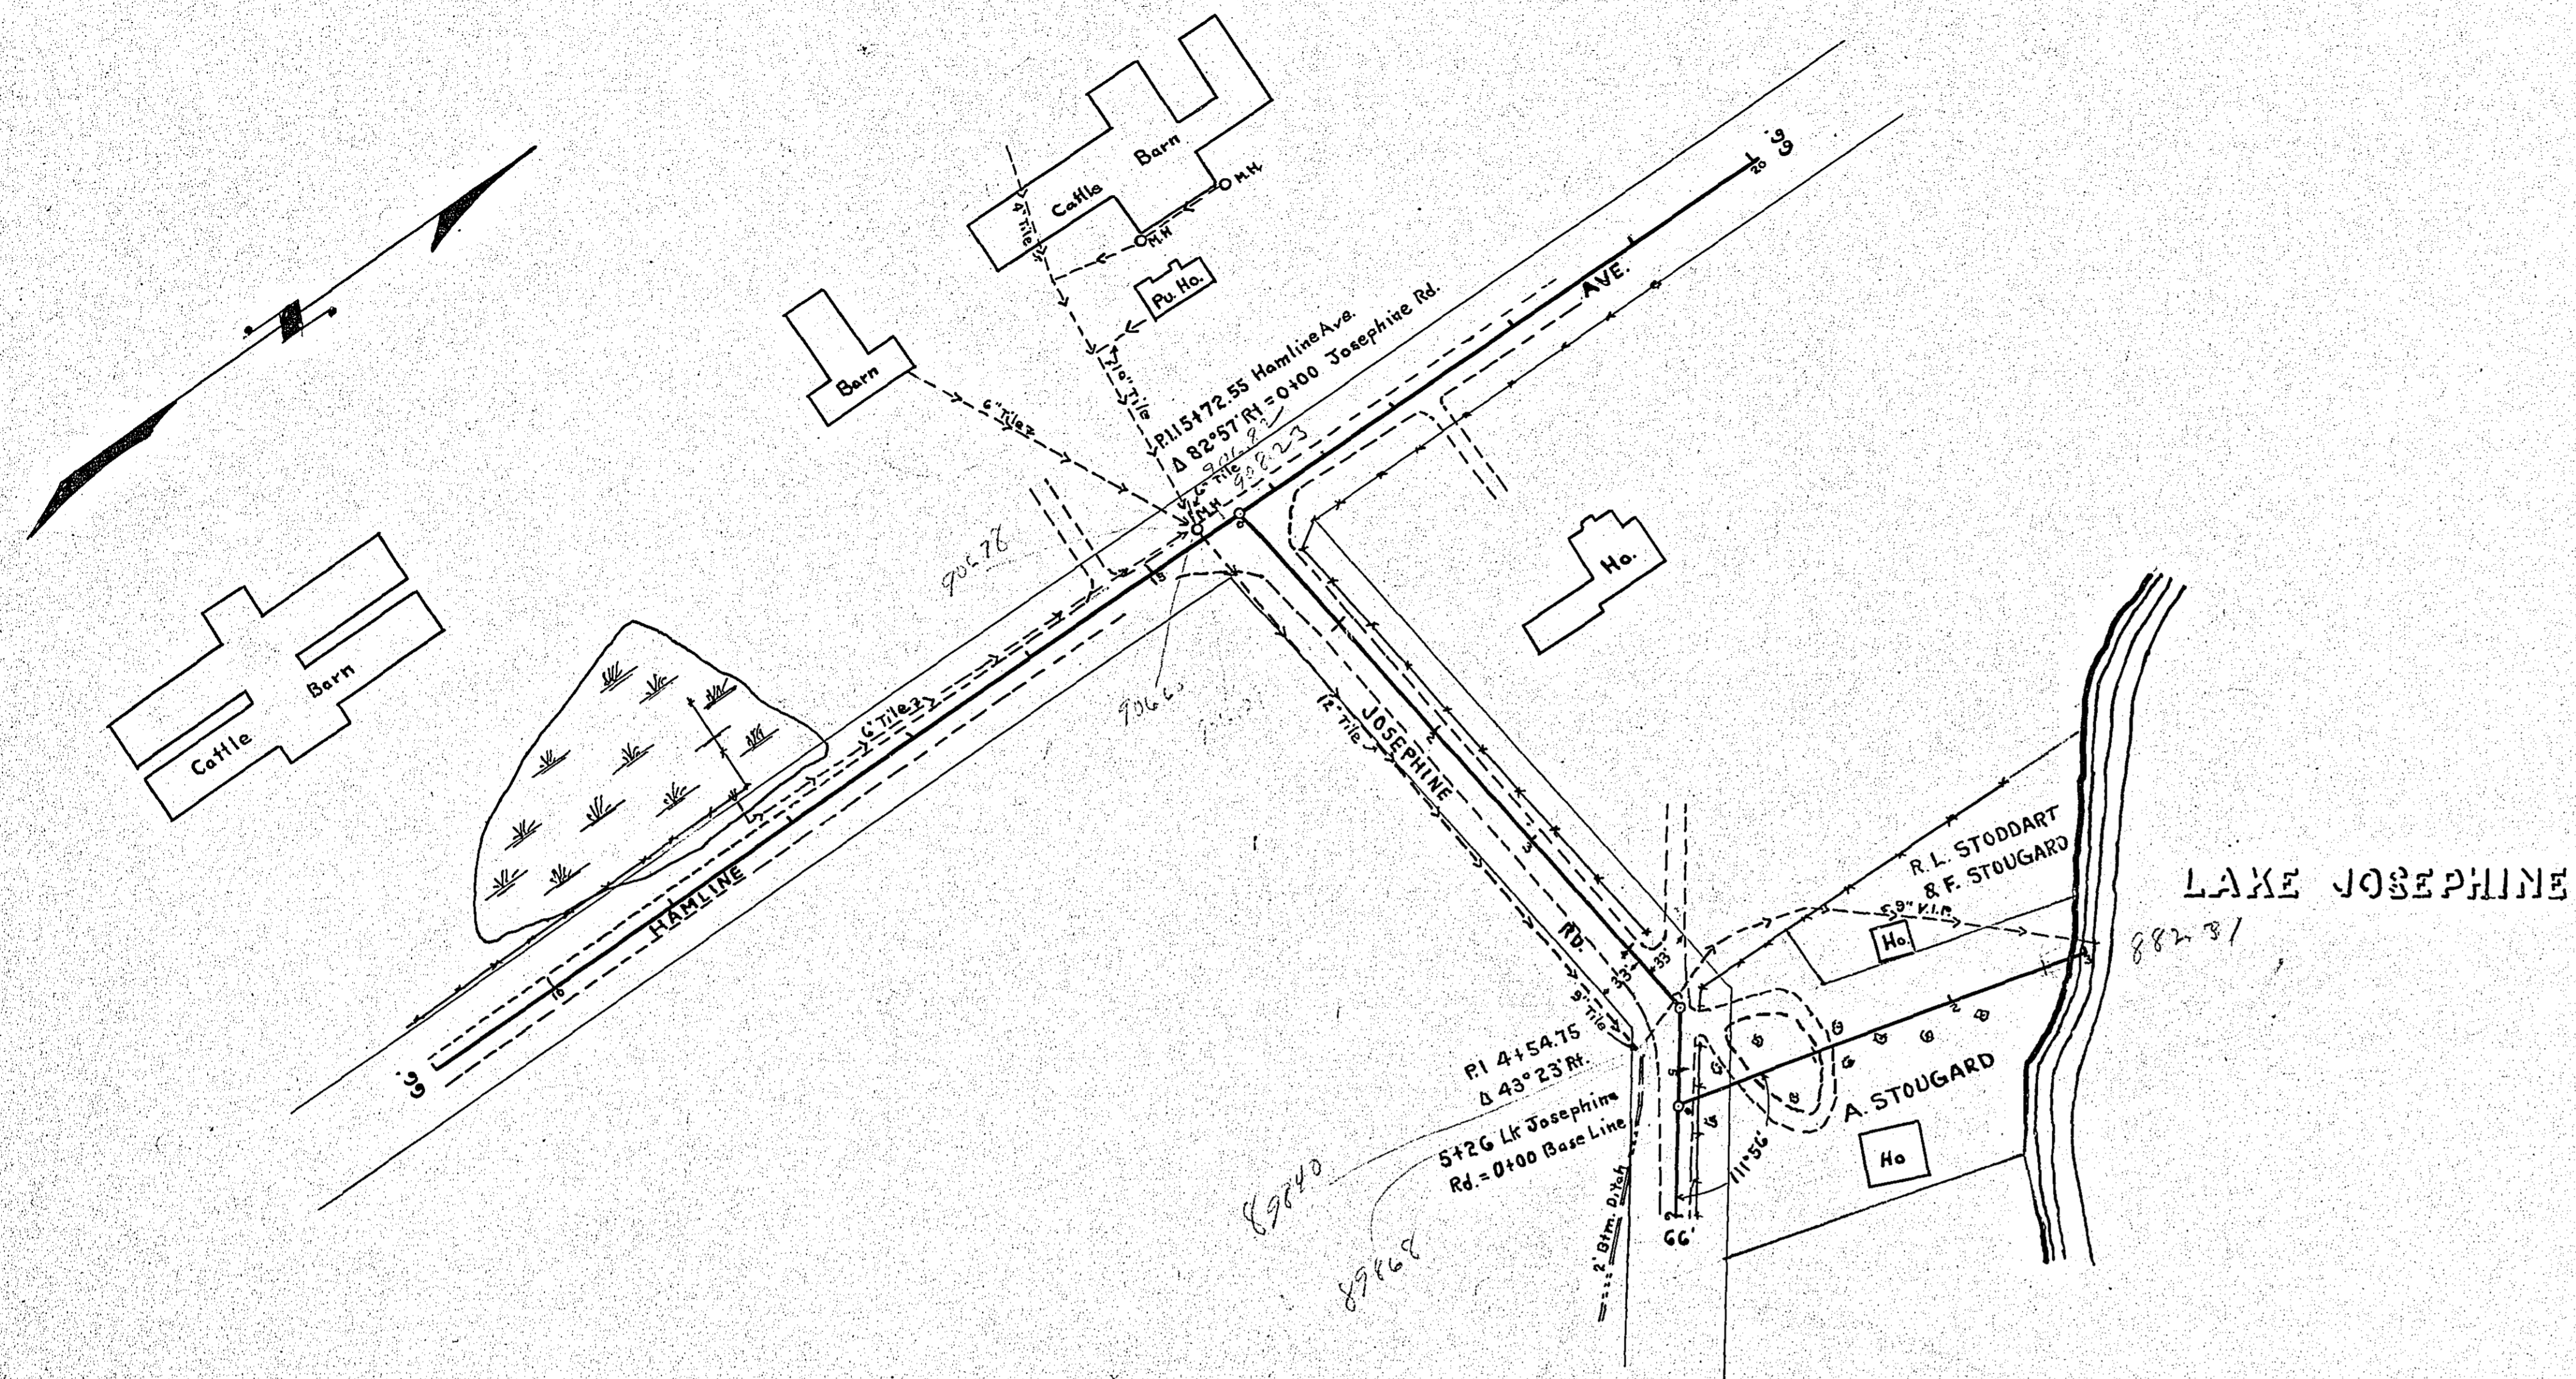

S.M. Spike P.P. #130
24' Rt. Sta. 2+29 (Hamline Conn)
Elev. 901.17

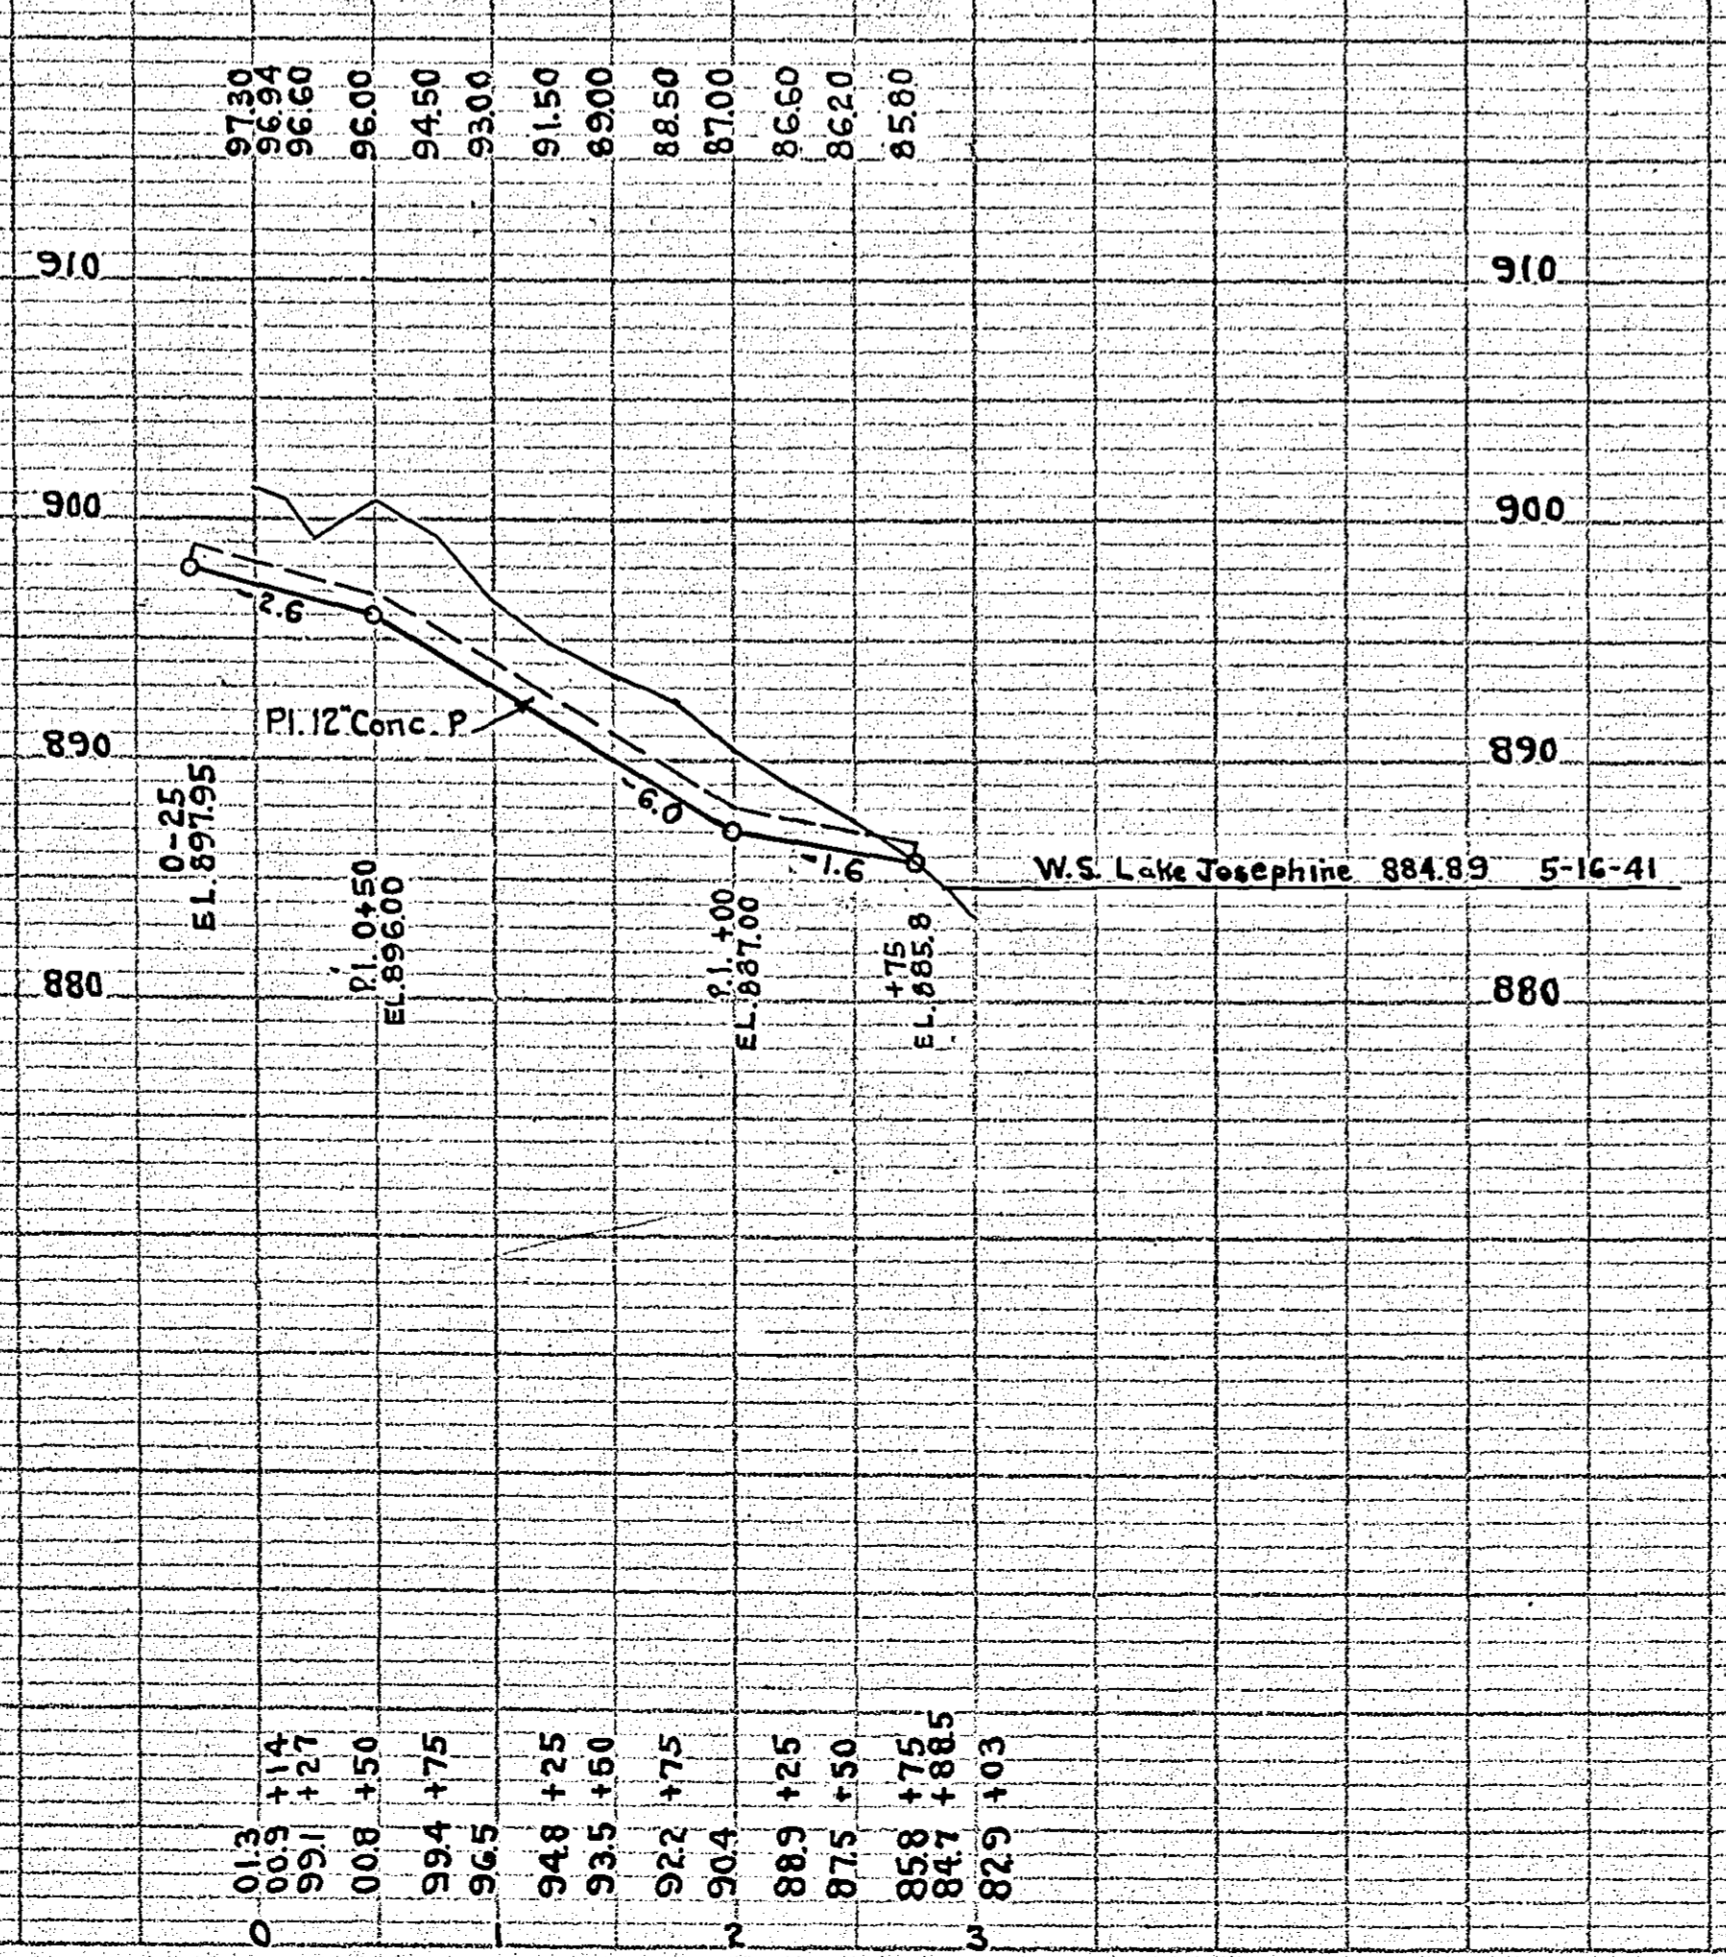

OFFICE OF
RAMSEY COUNTY SURVEYOR
HARRY S. BRONSON
DRAINAGE PLAN
JOSEPHINE ROAD
NEAR HAMLINE AVE.

JUNE 1941 SCALE AS SHOWN
PLANNED BY ASSISTANT ENGINEER
PLANS APPROVED 1941 ACTING COUNTY SURVEYOR
APPROVED 1941 CHAIRMAN ROSE YWP BOARD
APPROVED 1941 CHAIRMAN COUNTY BOARD