
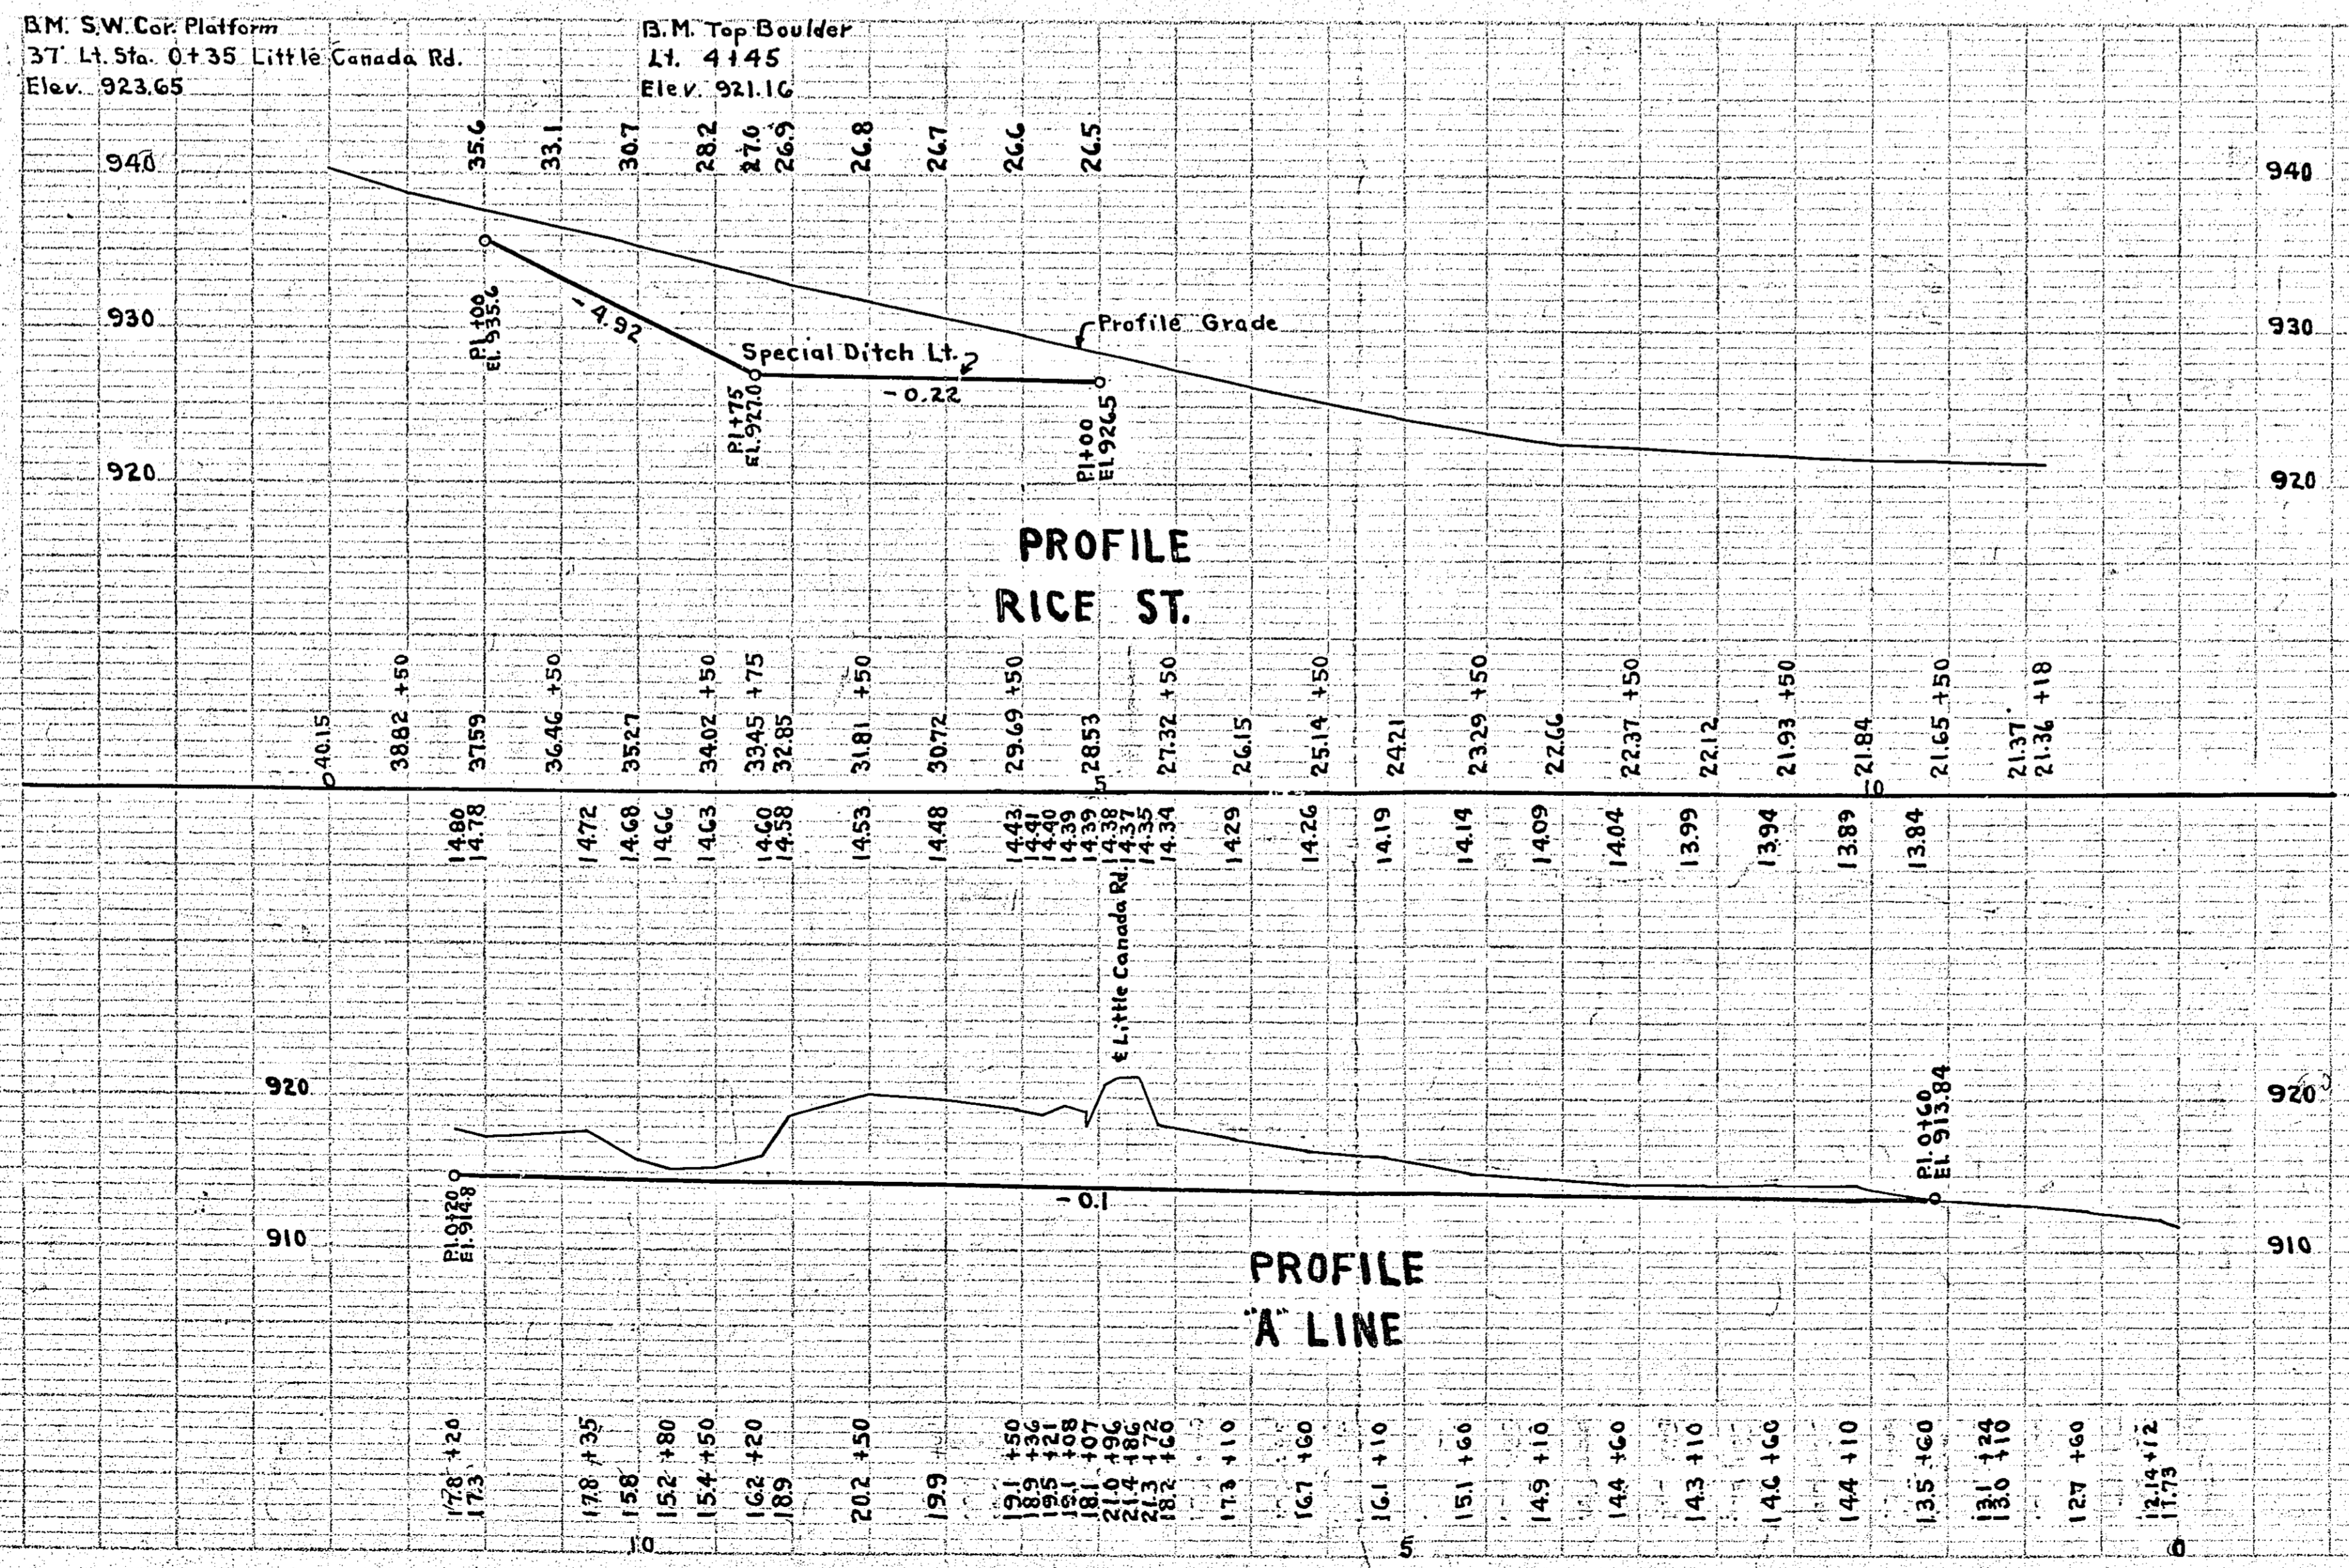
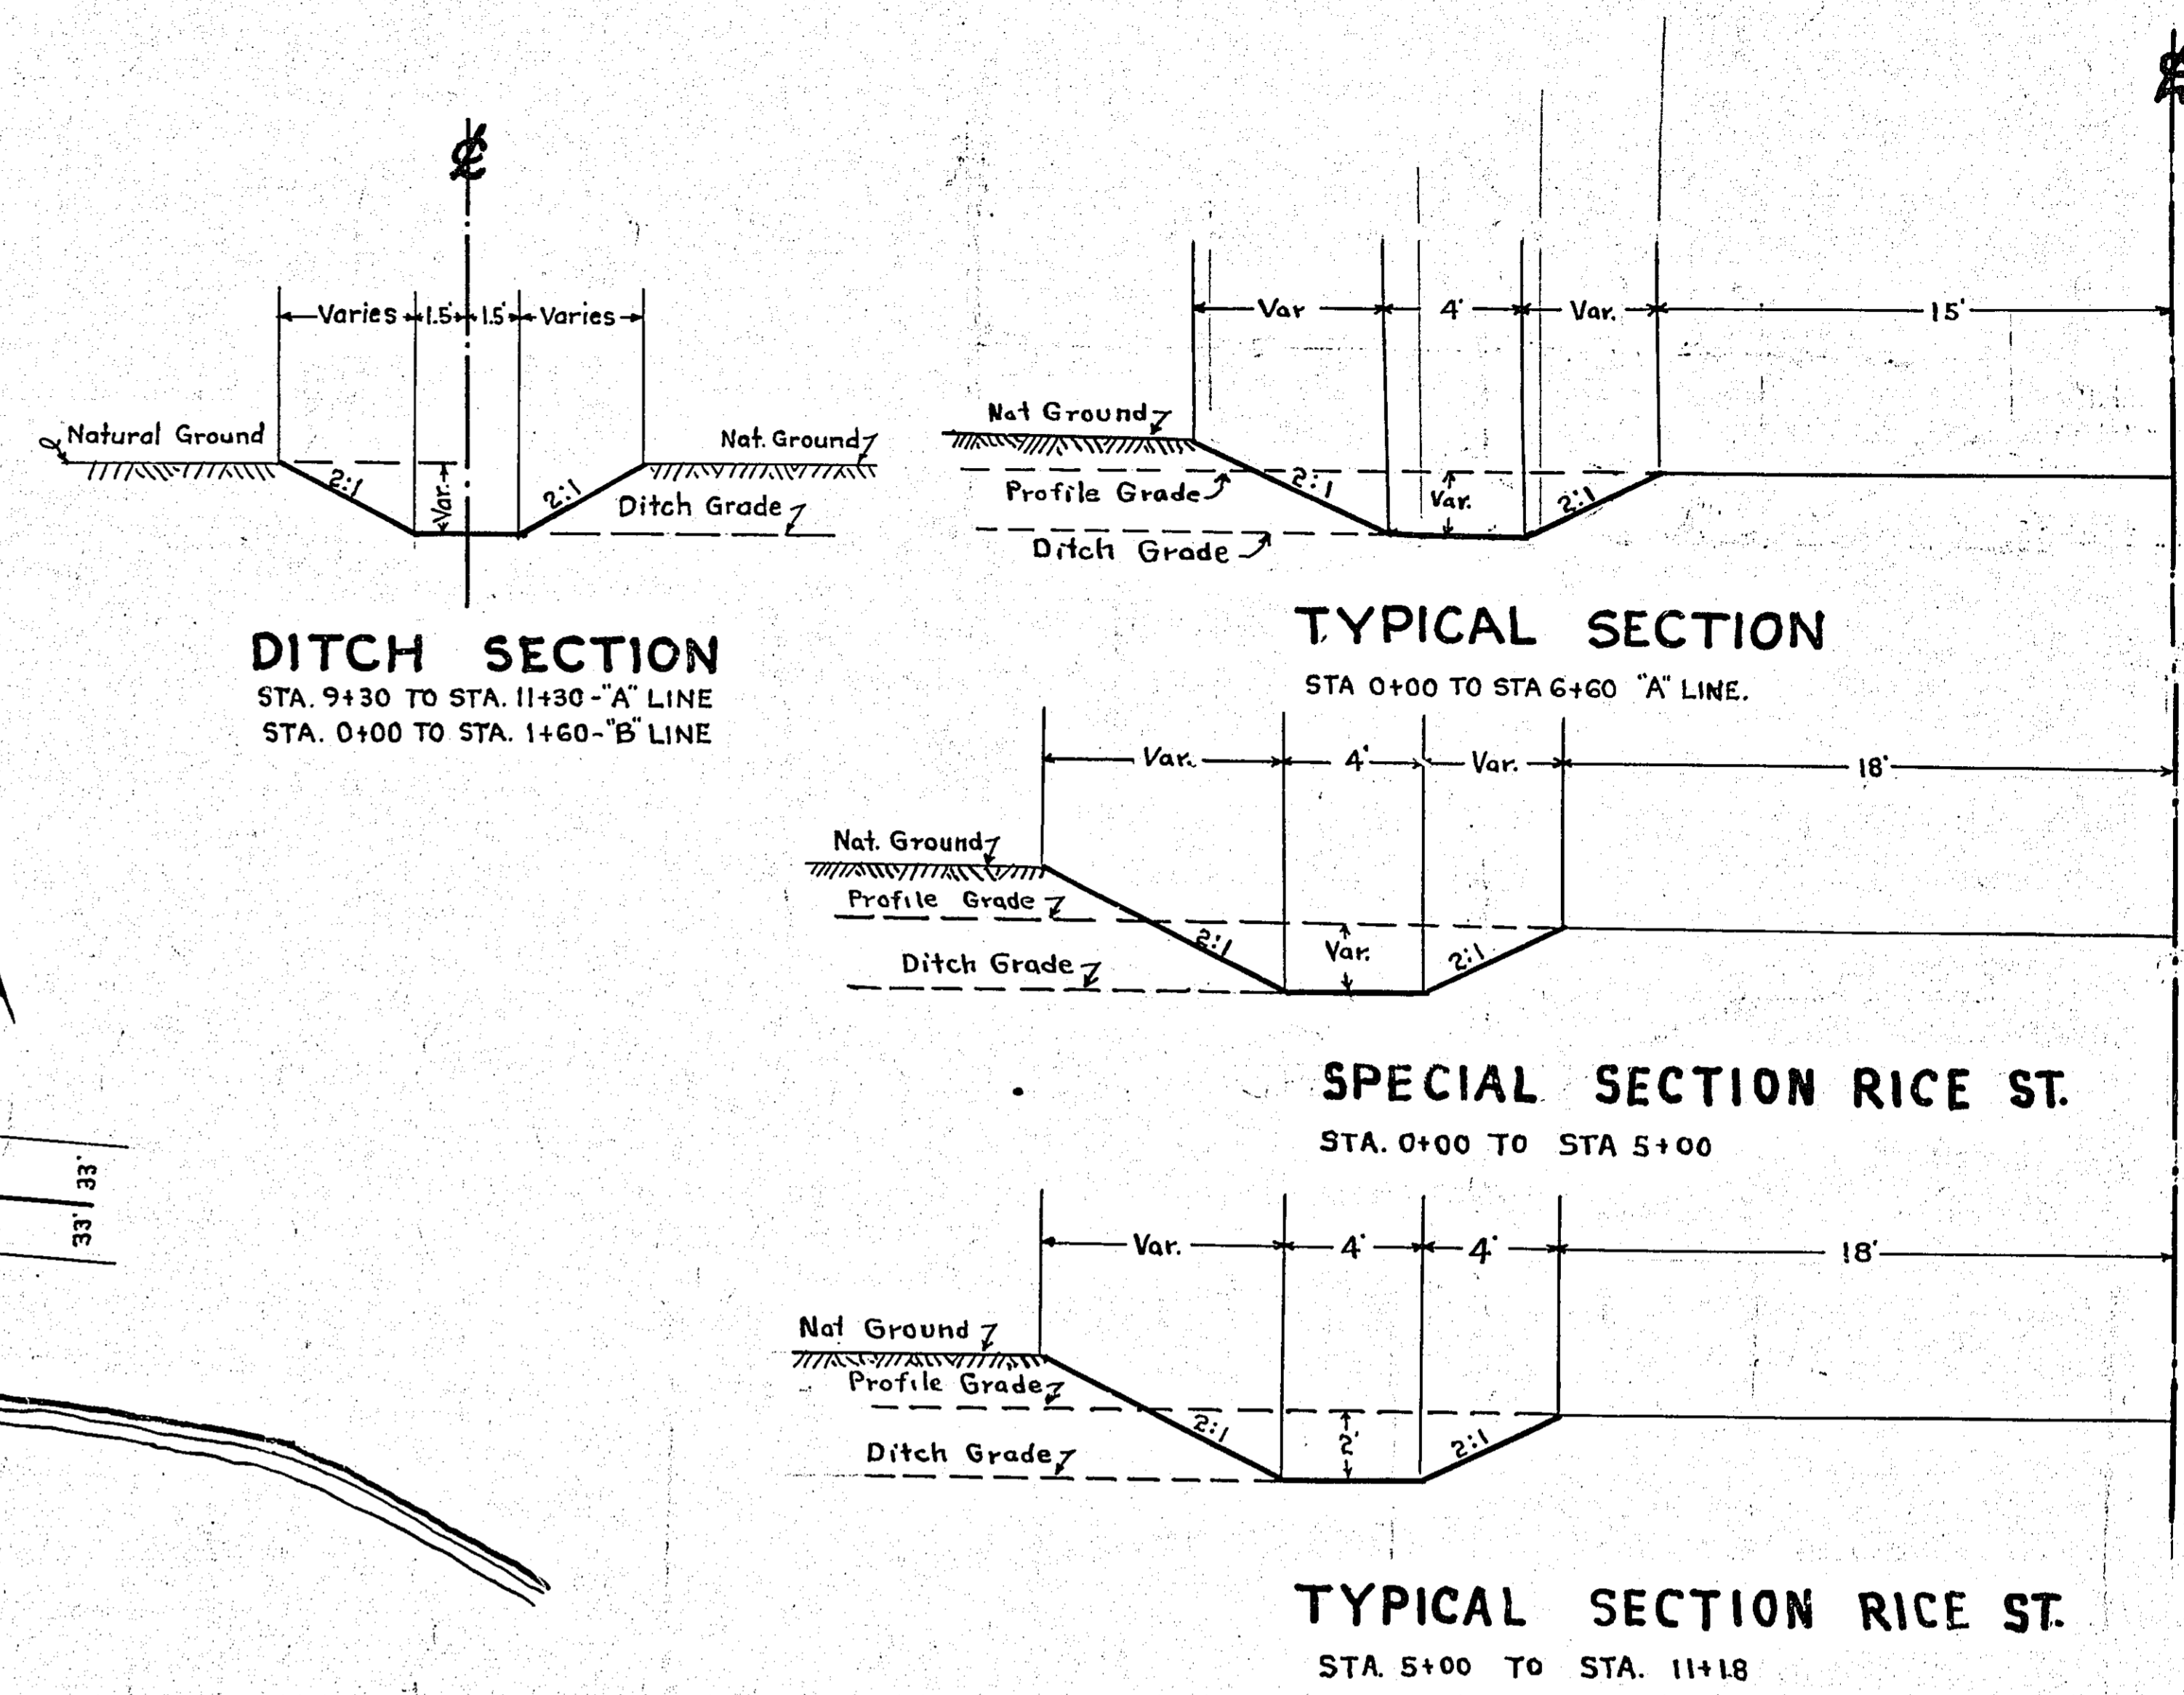


DATE	
BY	
PLAN	
REVISIONS	
NO.	

DATE	
BY	
PROFILE	
REVISIONS	
NO.	

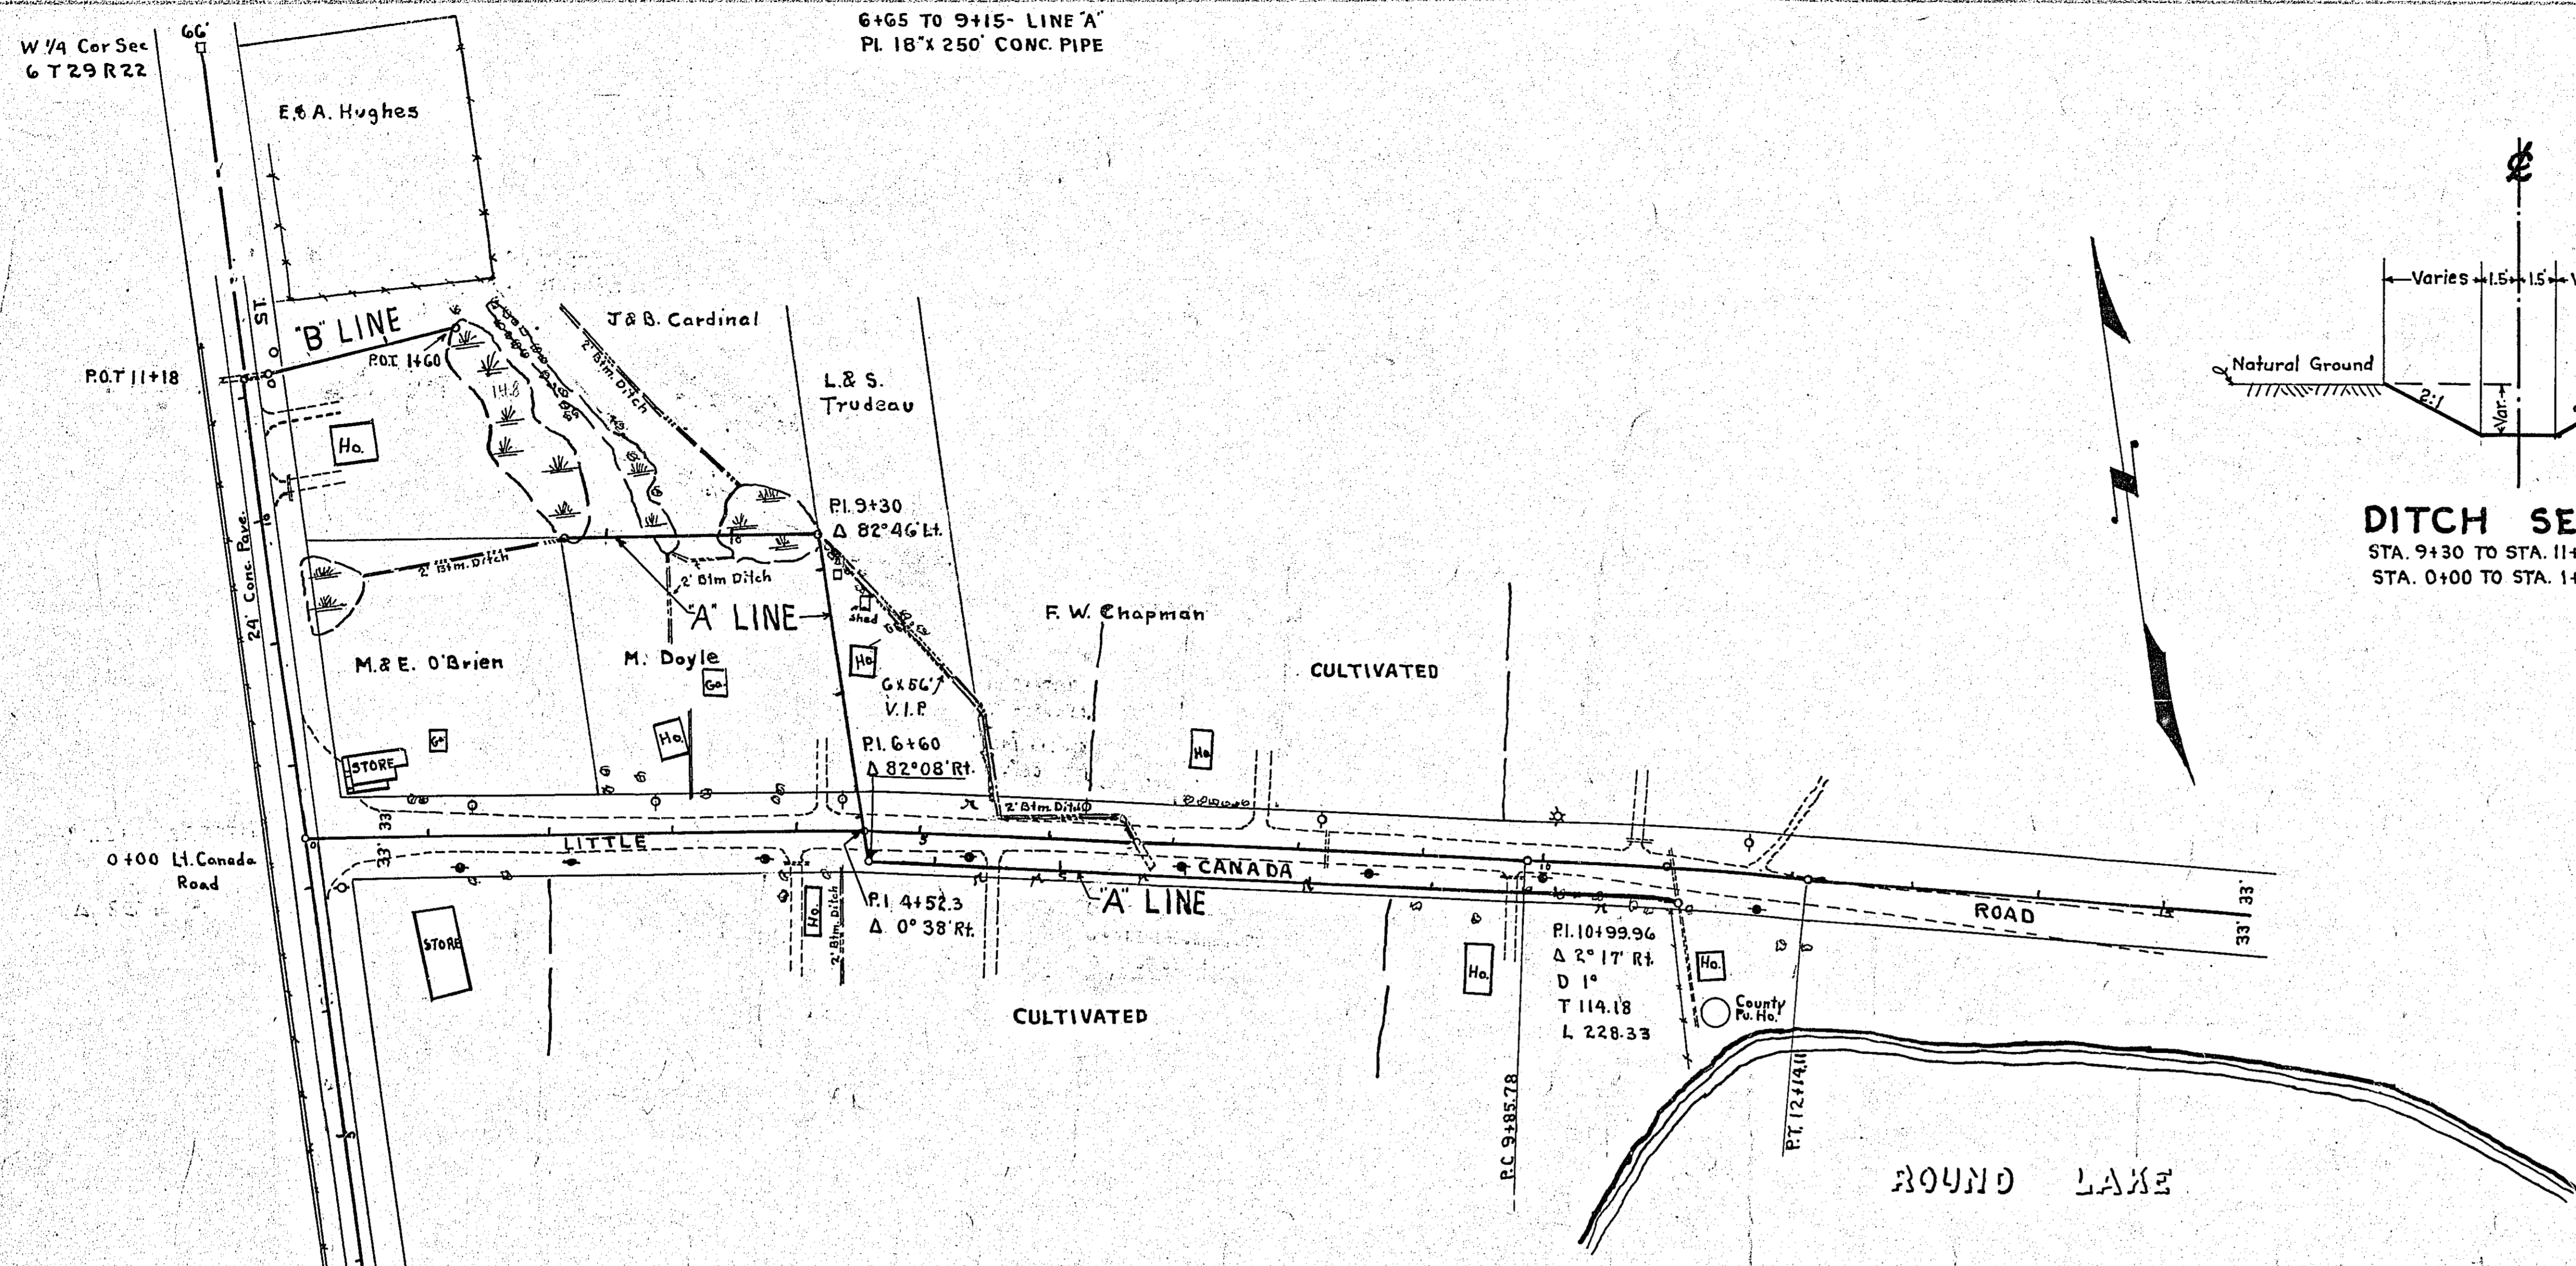

OFFICE OF
 RAMSEY COUNTY SURVEYOR
 HARRY S. BRONSON
 DRAINAGE PLAN
 VICINITY OF
RICE ST. & LITTLE CANADA RD.
 JUNE 1941 SCALE AS SHOWN

PLANNED BY _____ ASSISTANT ENGINEER
 PLANS APPROVED _____ 1941 _____ ACTING COUNTY SURVEYOR
 APPROVED _____ 1941 _____ CHAIRMAN COUNTY BOARD