

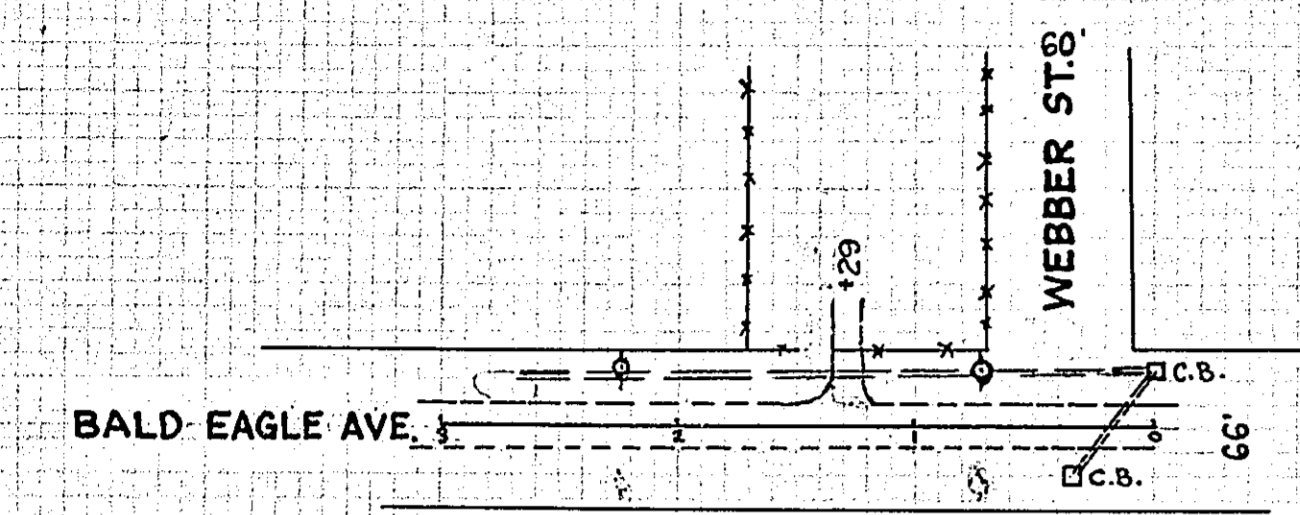
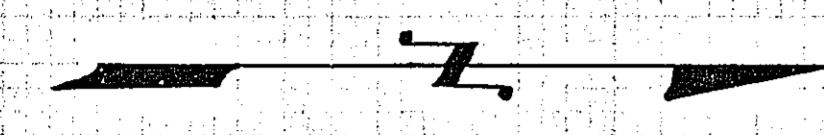


DATE: 3/15/45  
DRAWN BY: J. W. BROWN  
CHECKED BY: J. W. BROWN  
SCALE: AS SHOWN  
SHEET NO. 1 OF 1

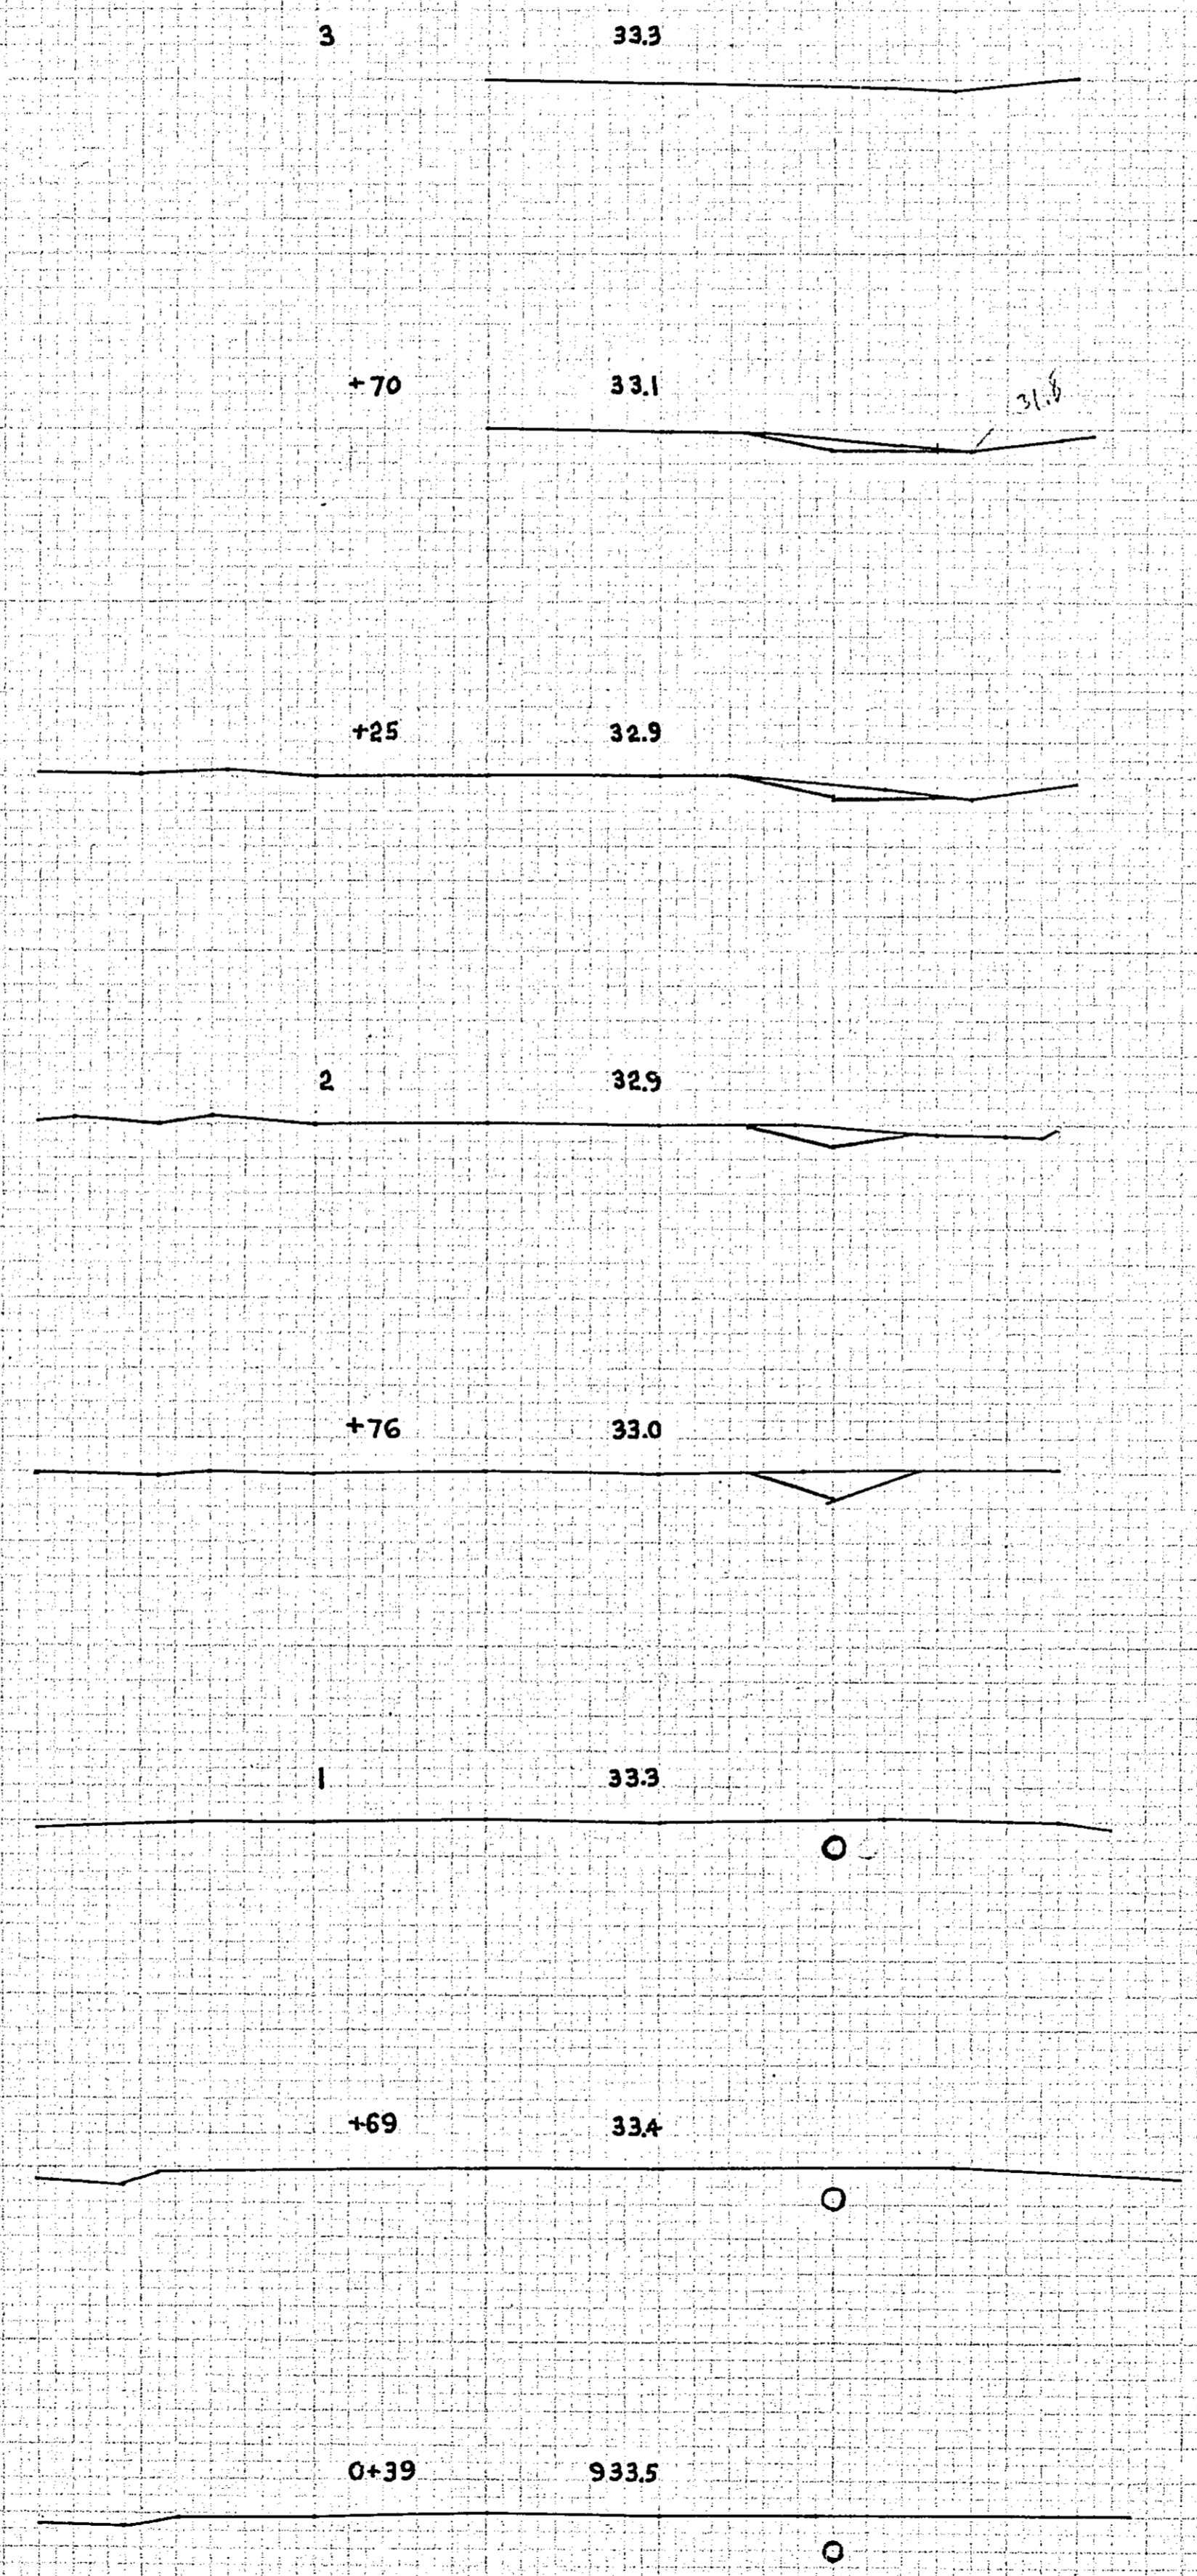

Sta. 0+02 Lt. 23.0' to Sta. 1+36 Lt. 20.0'  
Furn. & Inst. 12" x 14.0" V.T. Pipe 940

B.M. U.S.G.S. Mark.  
St. Mary's School Yard  
Elev. 933.286

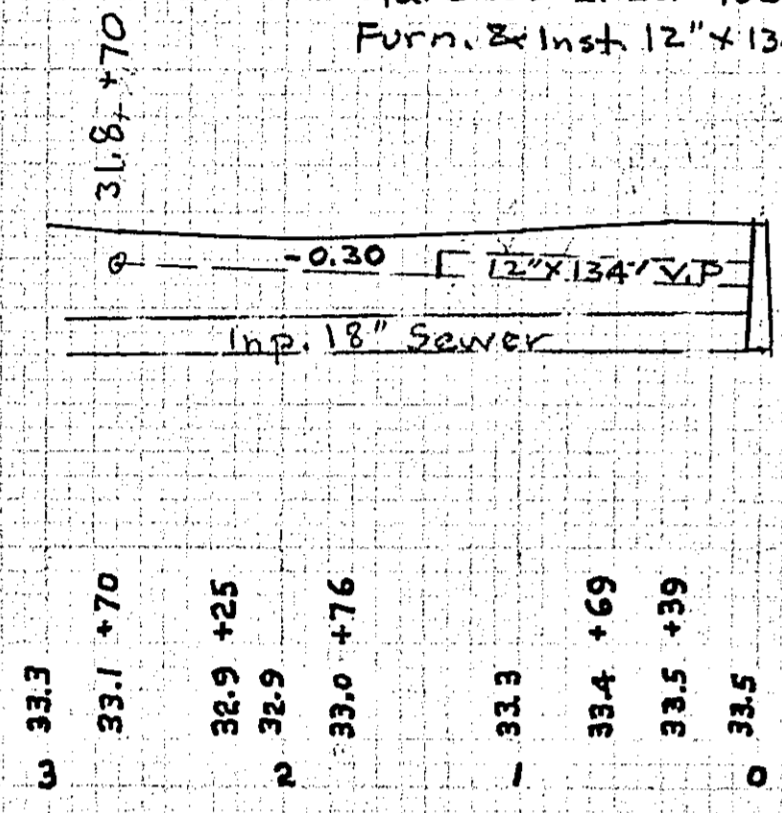

DRAINAGE PLAN  
AT  
WEBBER ST. & BALDEAGLE BLVD.

Mar. 1945