



2+63 Rt 21' Imp 18"x26"C.M. 3+38 Rt 21' Imp. 18"x26"C.M. 4+45 Rt. 21' Imp. 15"x20"CM. 7+00 Rt 17' to 8+00 Rt 26' Imp 10"x100"CM. 8+00 Rt 26' to 22'Lt. Imp 15"x48" S.C.P.

PLAN	SURVEYED	DATE
	ALIGNED	
	NOTE BOOK	
	RT. OF WAY CHECKED	
	NO.	

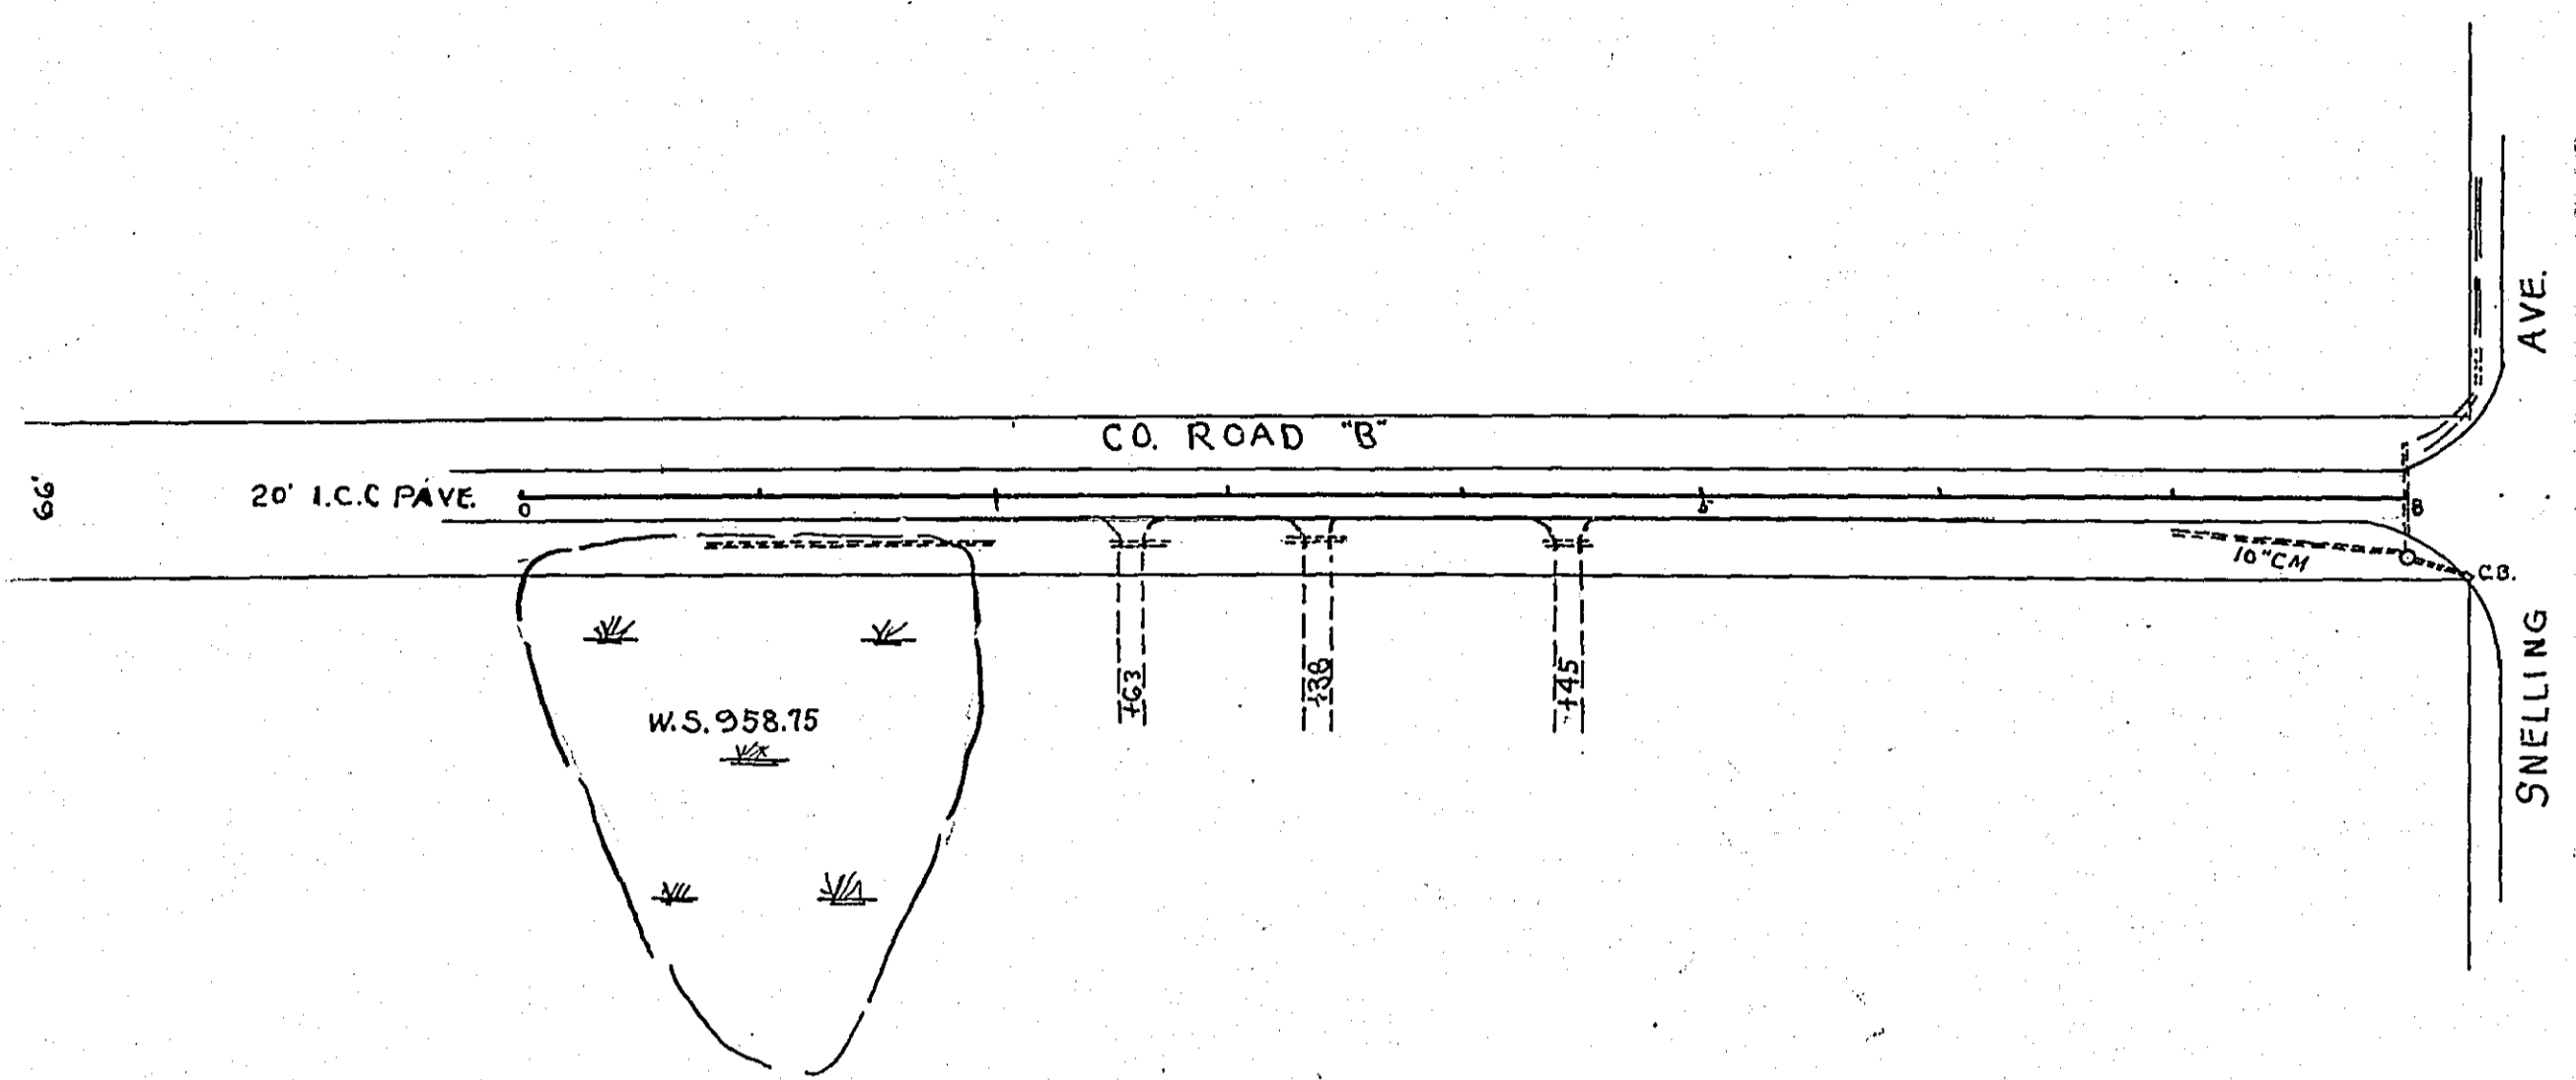

PROFILE	SURVEYED	DATE
	PLOTTED	
	NOTE BOOK	
	STRUCTURE NOTATION CHECKED	
	NO.	

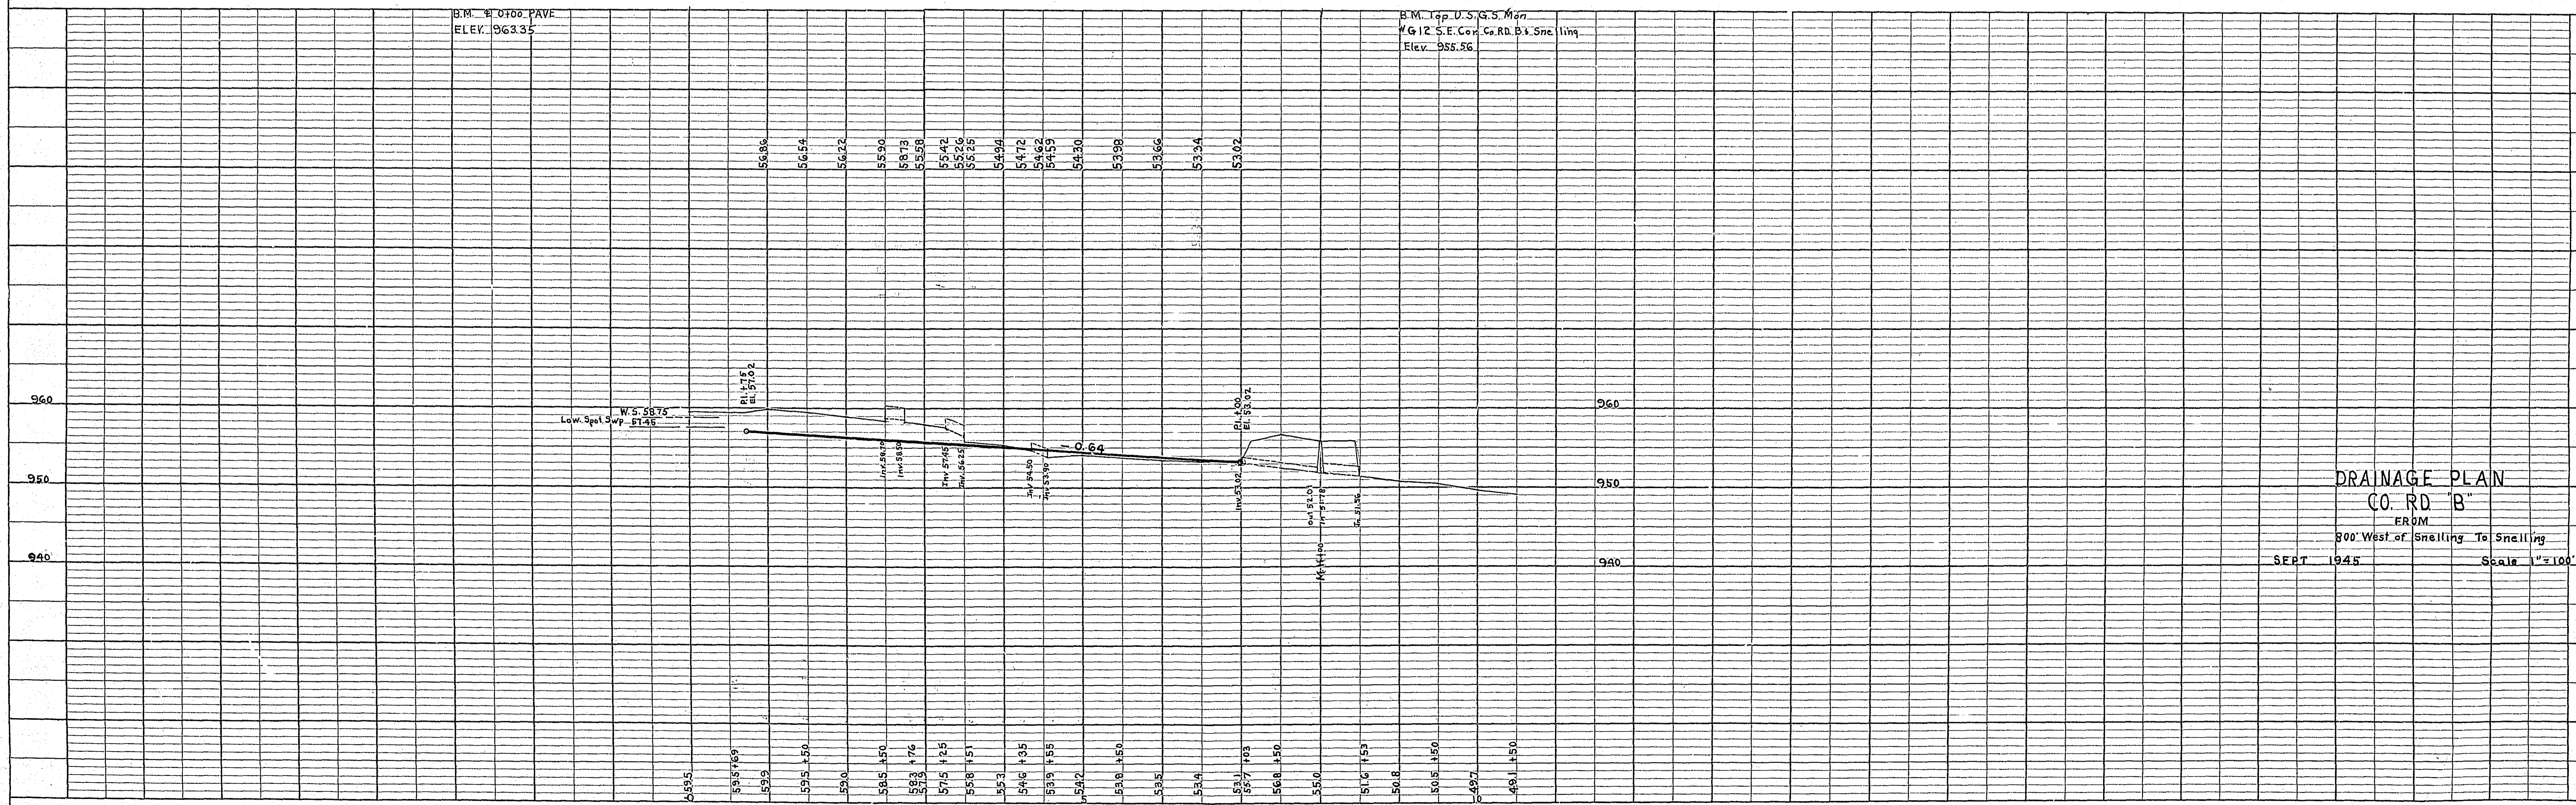

DRAINAGE PLAN
CO. RD 'B'
FROM
300' West of Snelling To Snelling
SEPT 1945 Scale 1"=100'