



PLAN
 SURVEYED, PLOTTED, ALIGNED, CHECKED, BY, DATE
 NOTE BOOK NO. OF INT. CHECKED.

PROFILE
 SURVEYED, PLOTTED, GRADES CHECKED, BY, DATE
 NOTE BOOK NO. STRUCTURE NOTATION CHECKED.

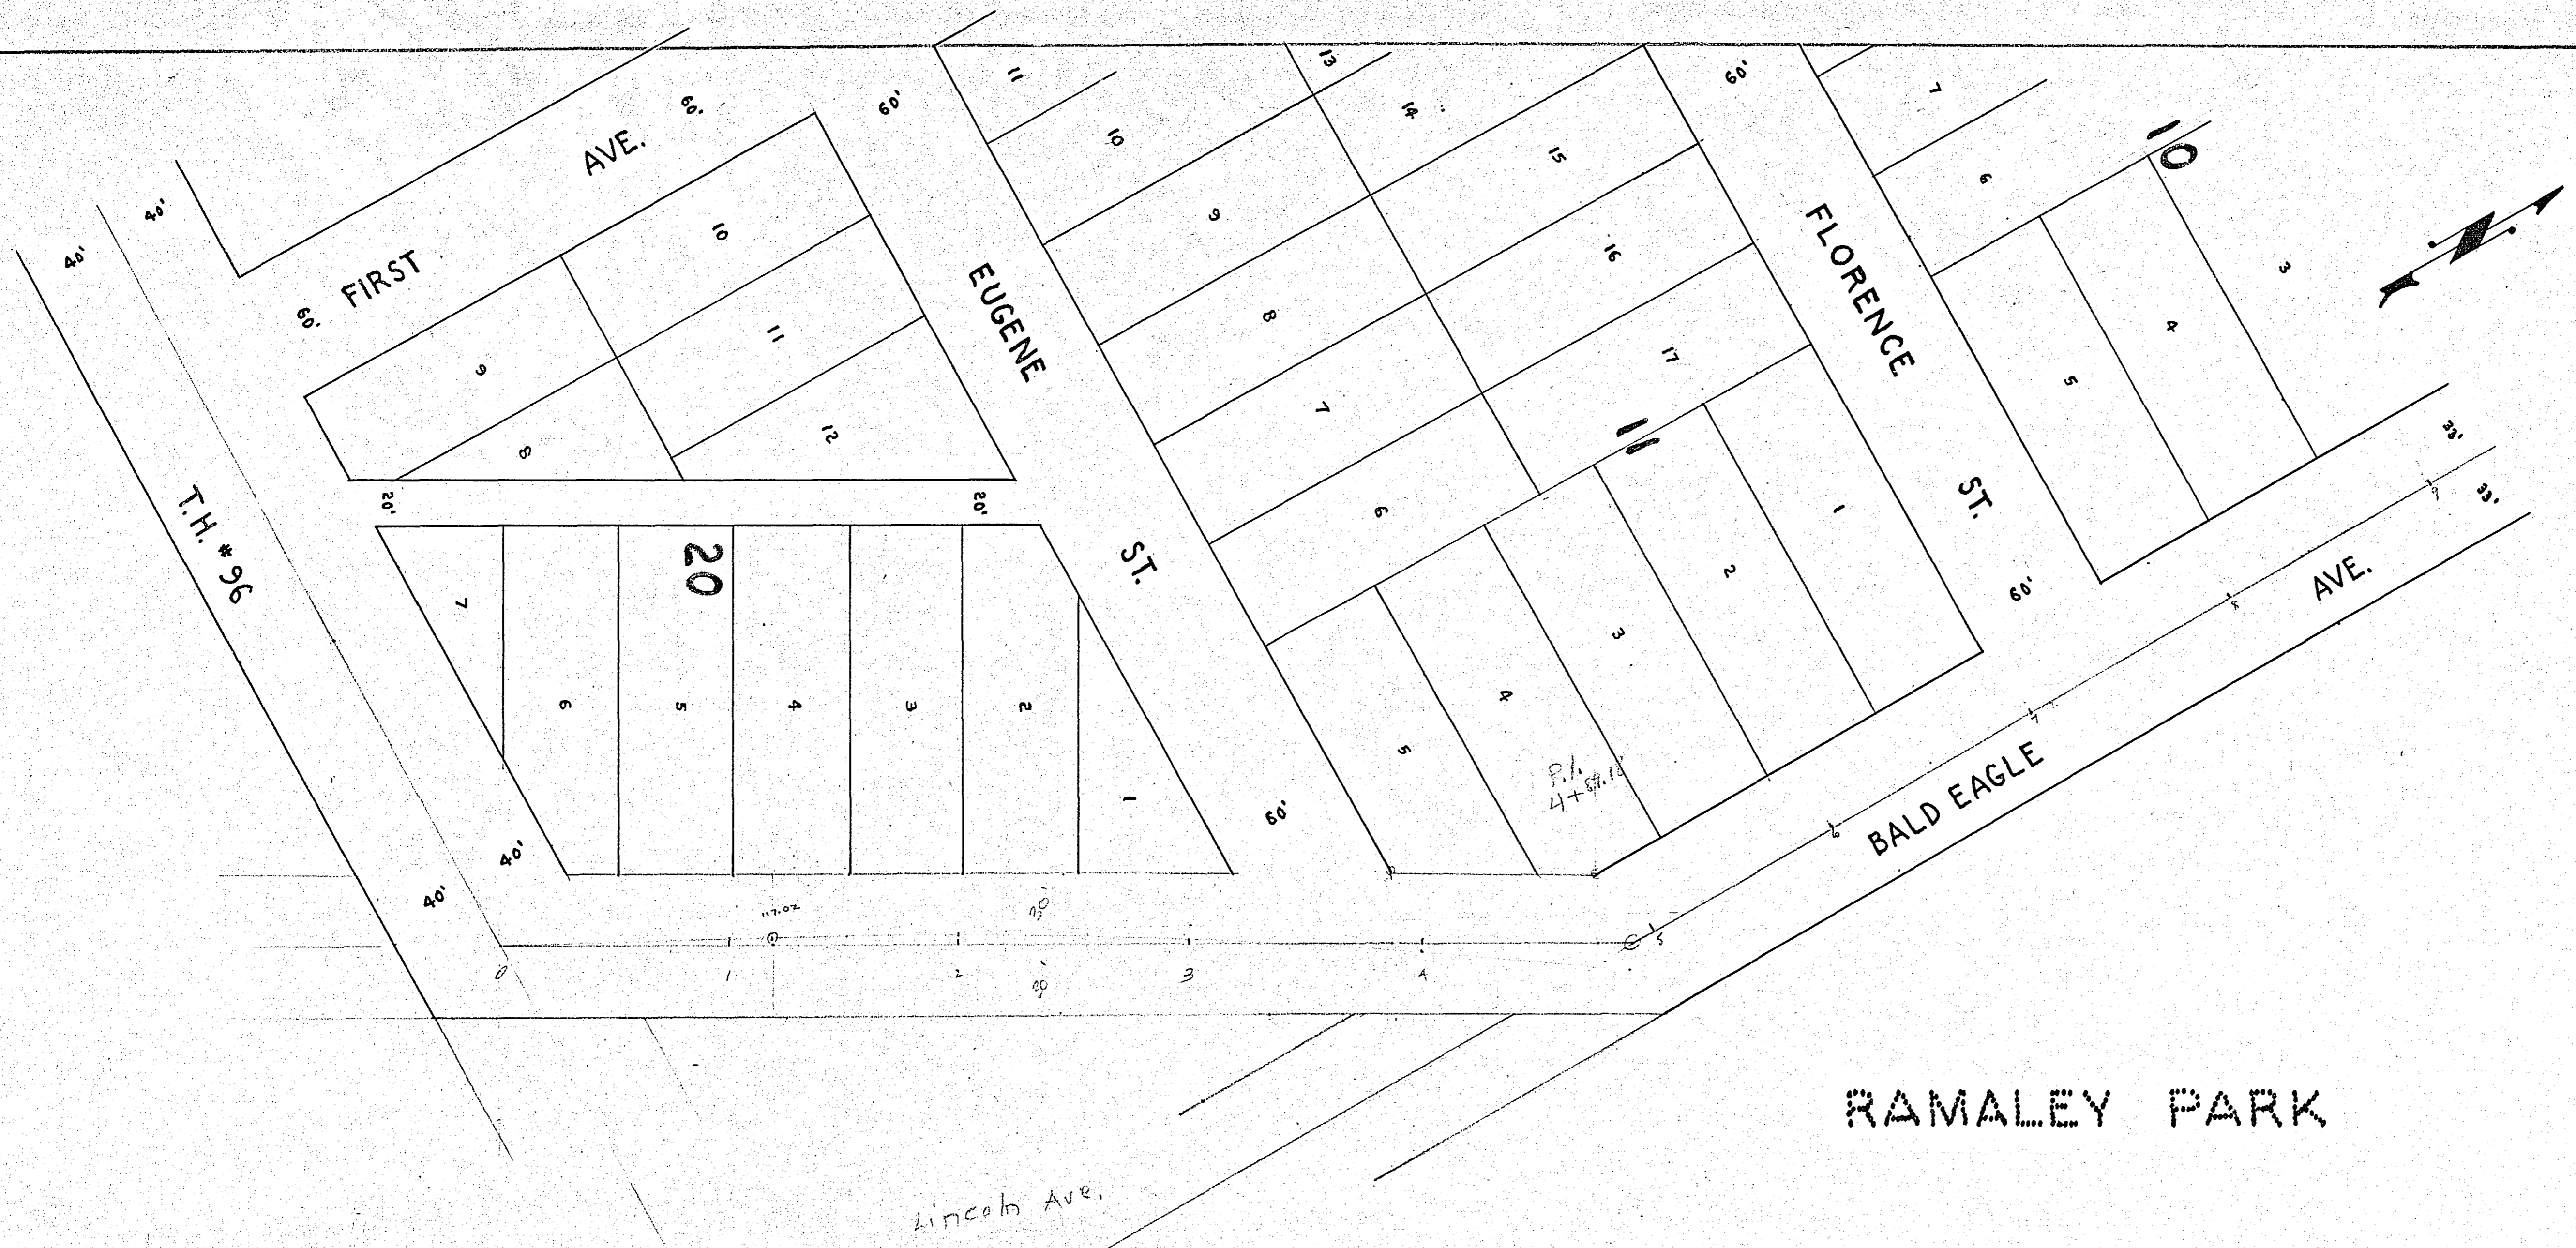

RAMALEY PARK

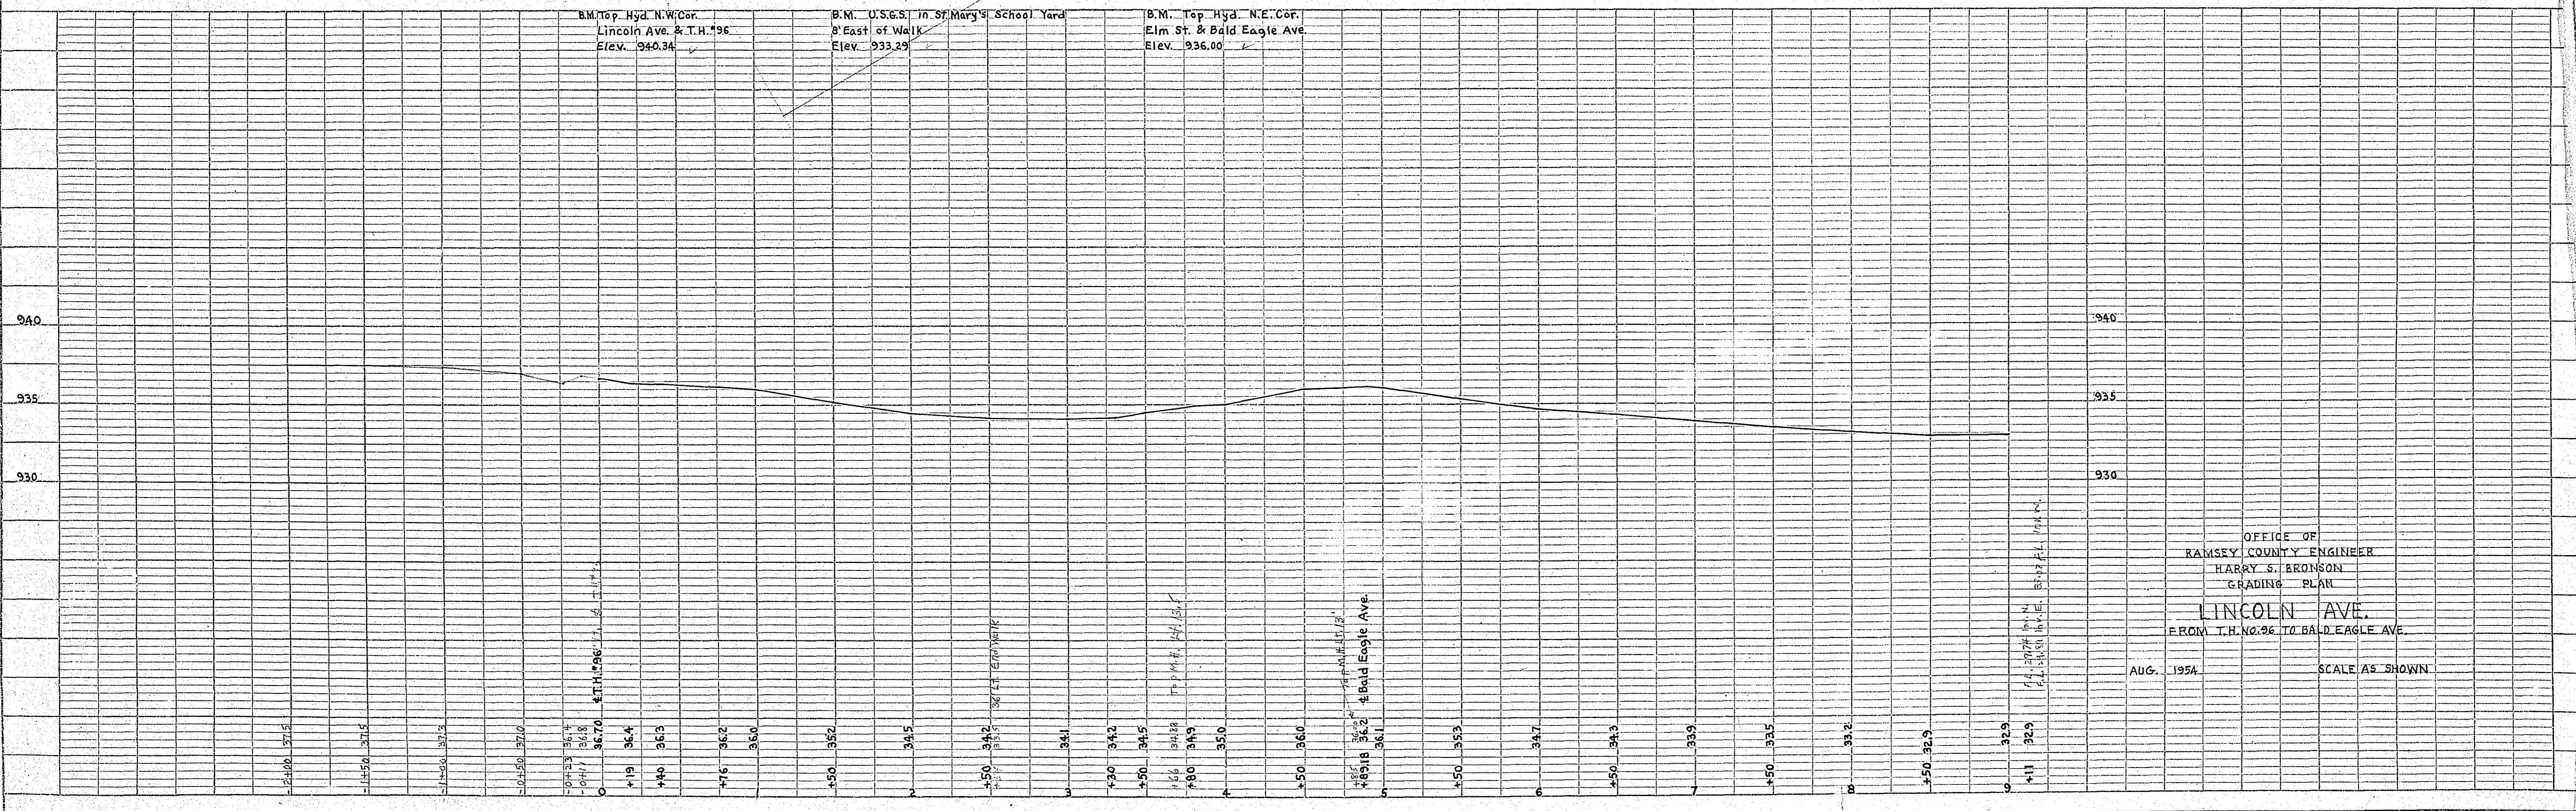

B.M. Top Hyd. N.W. Cor. Lincoln Ave. & T.H. #96 Elev. 940.34
 B.M. U.S.G.S. in St. Mary's School Yard 8' East of Wall Elev. 933.29
 B.M. Top Hyd. N.E. Cor. Elm St. & Bald Eagle Ave. Elev. 936.00

OFFICE OF
 RAMSEY COUNTY ENGINEER
 HARRY S. BRONSON
 GRADING PLAN
 LINCOLN AVE.
 FROM T.H. #96 TO BALD EAGLE AVE.
 AUG. 1954 SCALE AS SHOWN

Lincoln Ave.
 T.H. #96 to Bald Eagle Ave. 6532