



PLAN	DATE
BY	
CHECKED	
DATE	
BY	
CHECKED	
DATE	
BY	
CHECKED	
DATE	
BY	
CHECKED	
DATE	

PROFILE	DATE
BY	
CHECKED	
DATE	
BY	
CHECKED	
DATE	
BY	
CHECKED	
DATE	

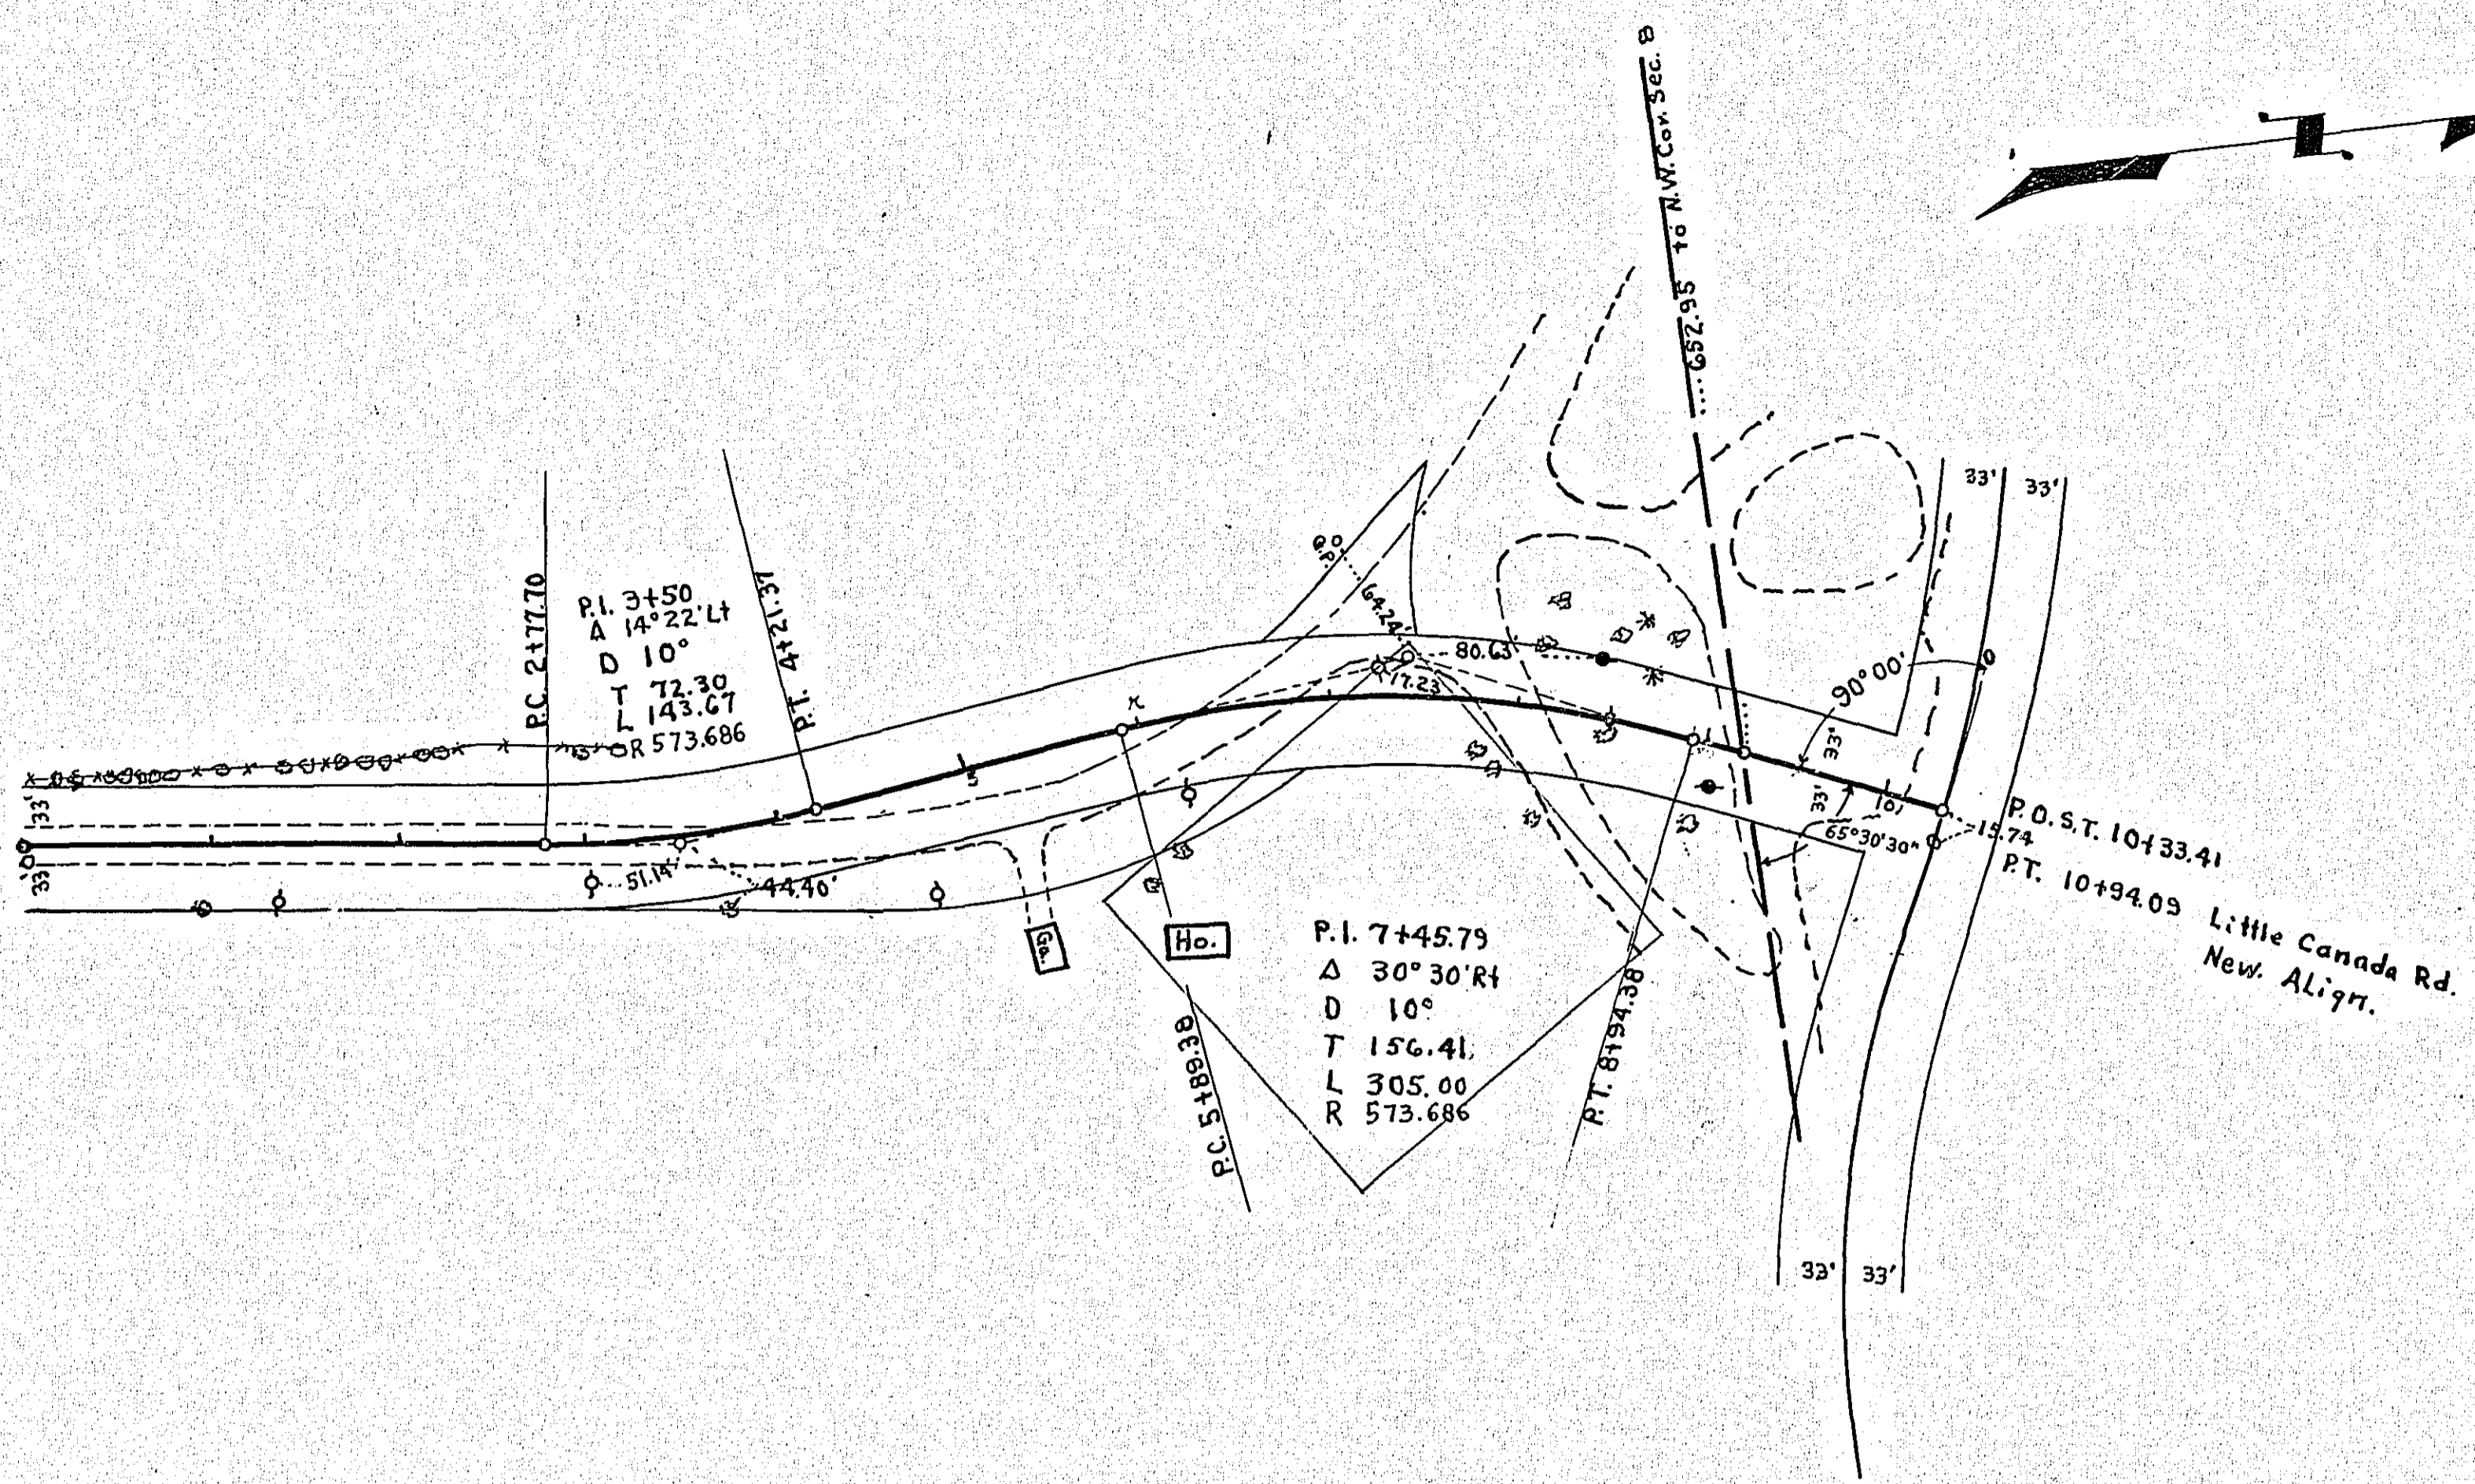


10 194.09  
9 93.48  
10 0.61

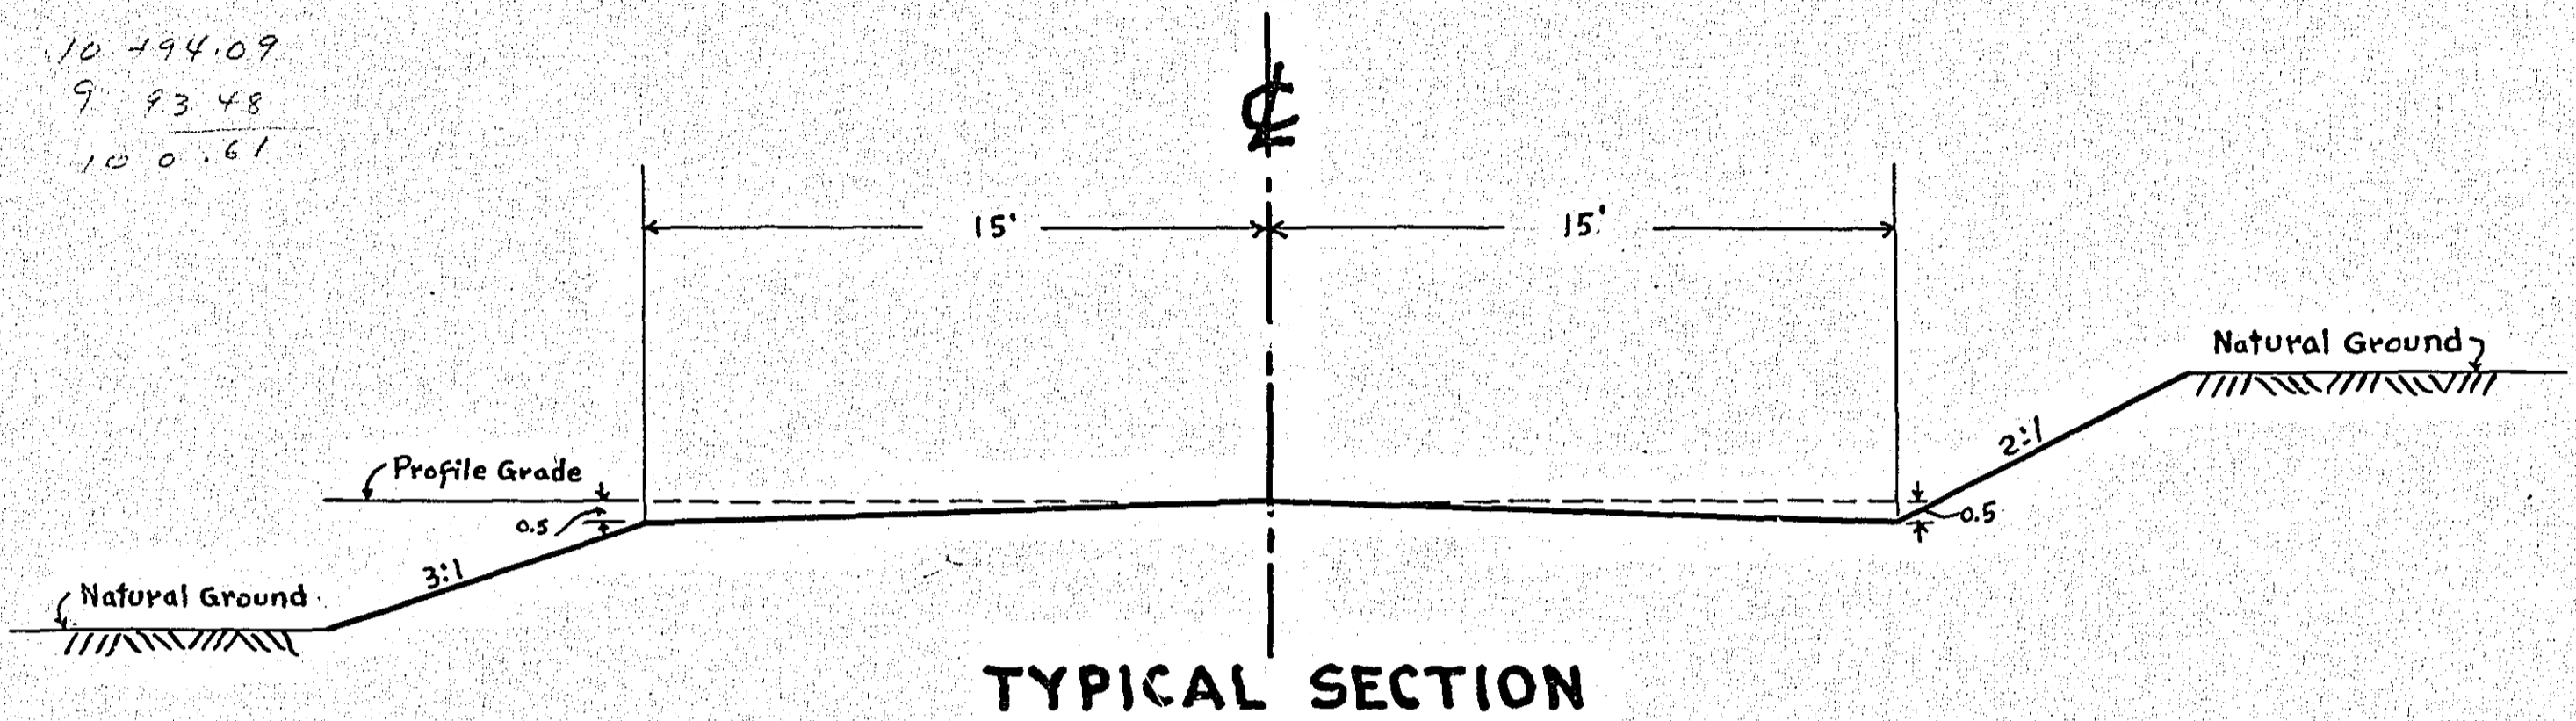

B.M. Cen. of Door Sill  
New Canada Fire Hall  
Elev. 897.33

ESTIMATED QUANTITIES  
Excavation 3356 cu. yds.



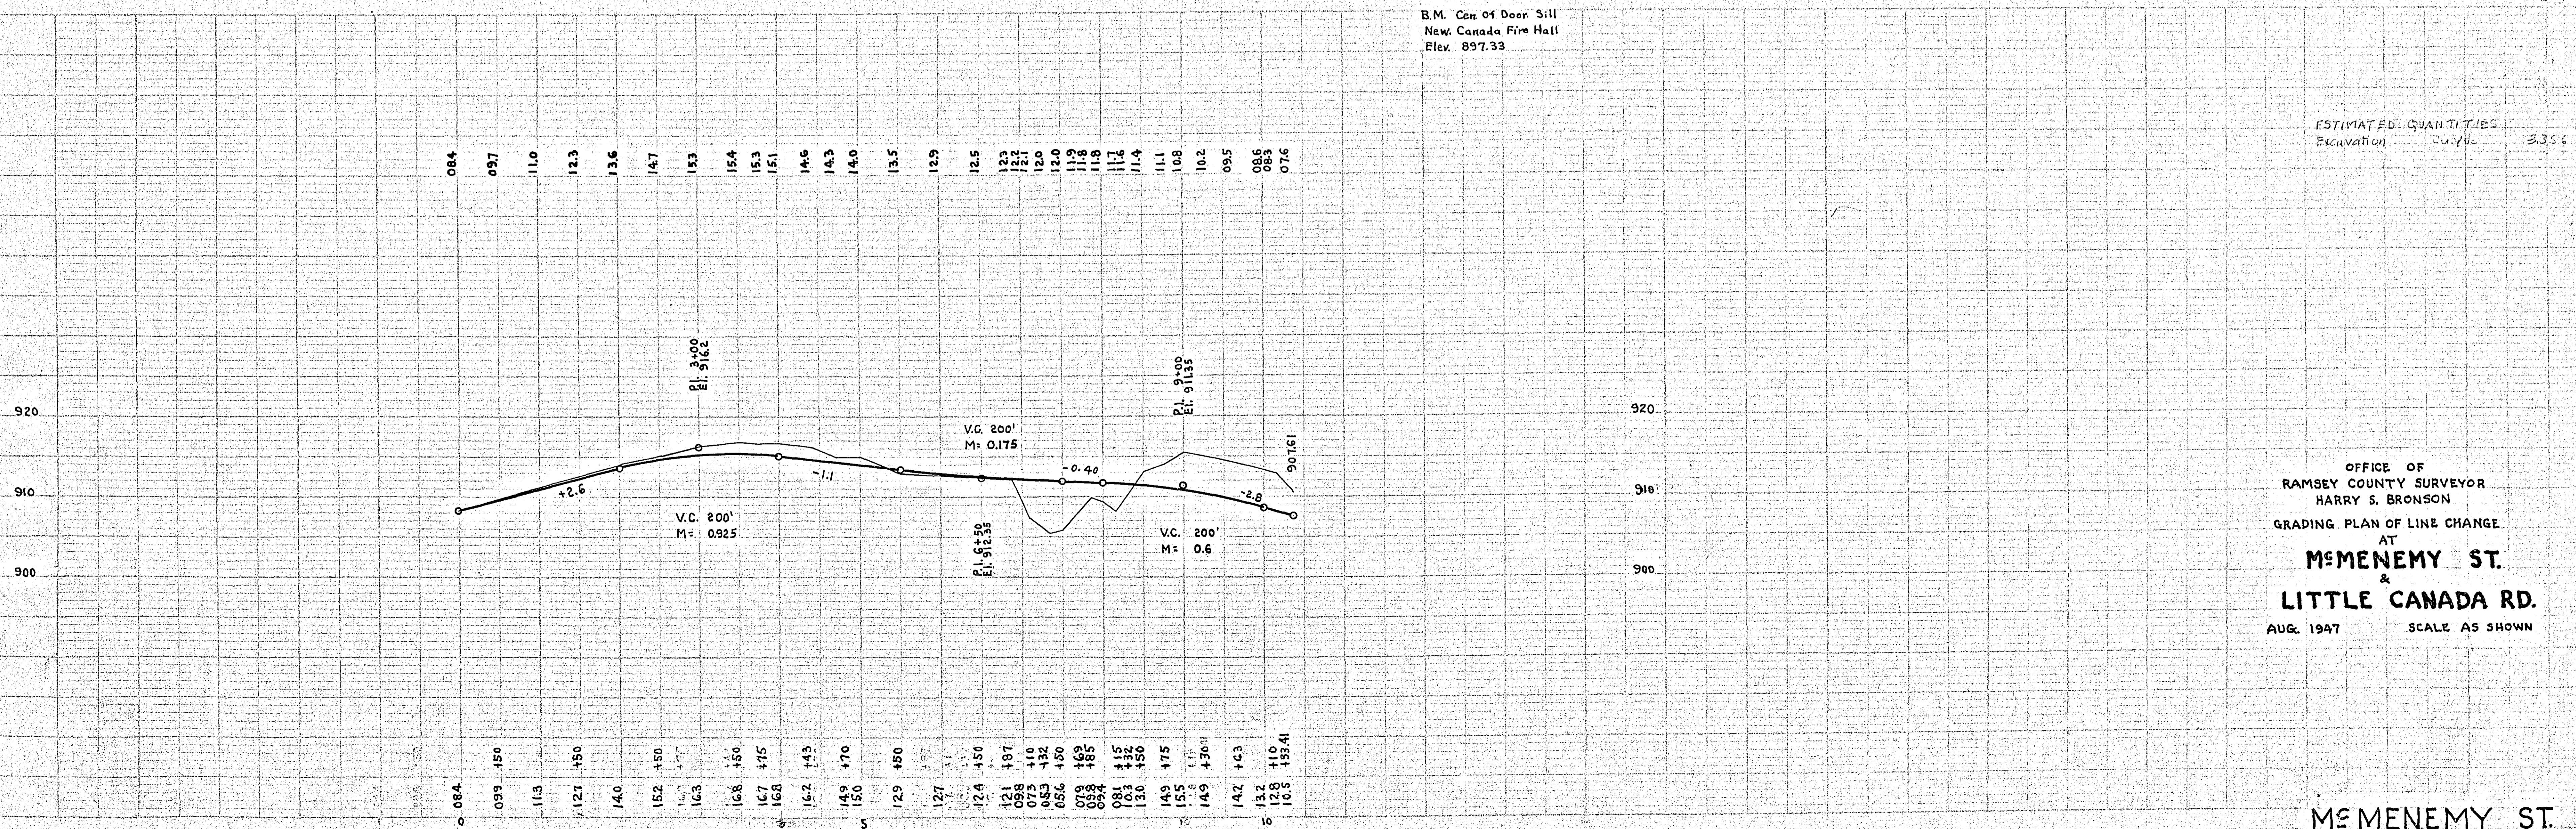


OFFICE OF  
RAMSEY COUNTY SURVEYOR  
HARRY S. BRONSON  
GRADING PLAN OF LINE CHANGE  
AT  
**MEMENEMY ST.**  
&  
**LITTLE CANADA RD.**  
AUG. 1947 SCALE AS SHOWN

MEMENEMY ST.


2+56 Rt. Inp. 12" x 20" C.M.  
 5+01 Rt. 37' to 5+28 Rt. 9' Inp. 15" x 40" C.M.  
 5+14 1/2 Driveway No Culv. Regd.  
 11+96 Rt. 71' to 12+55 Lt. 6' Inp. 12" x 100" C.M.

3+50 Lt. to 5+36 Lt.  
 8+50 Lt. to 9+00 Lt.  
 11+46 Lt. to 13+25 Lt.

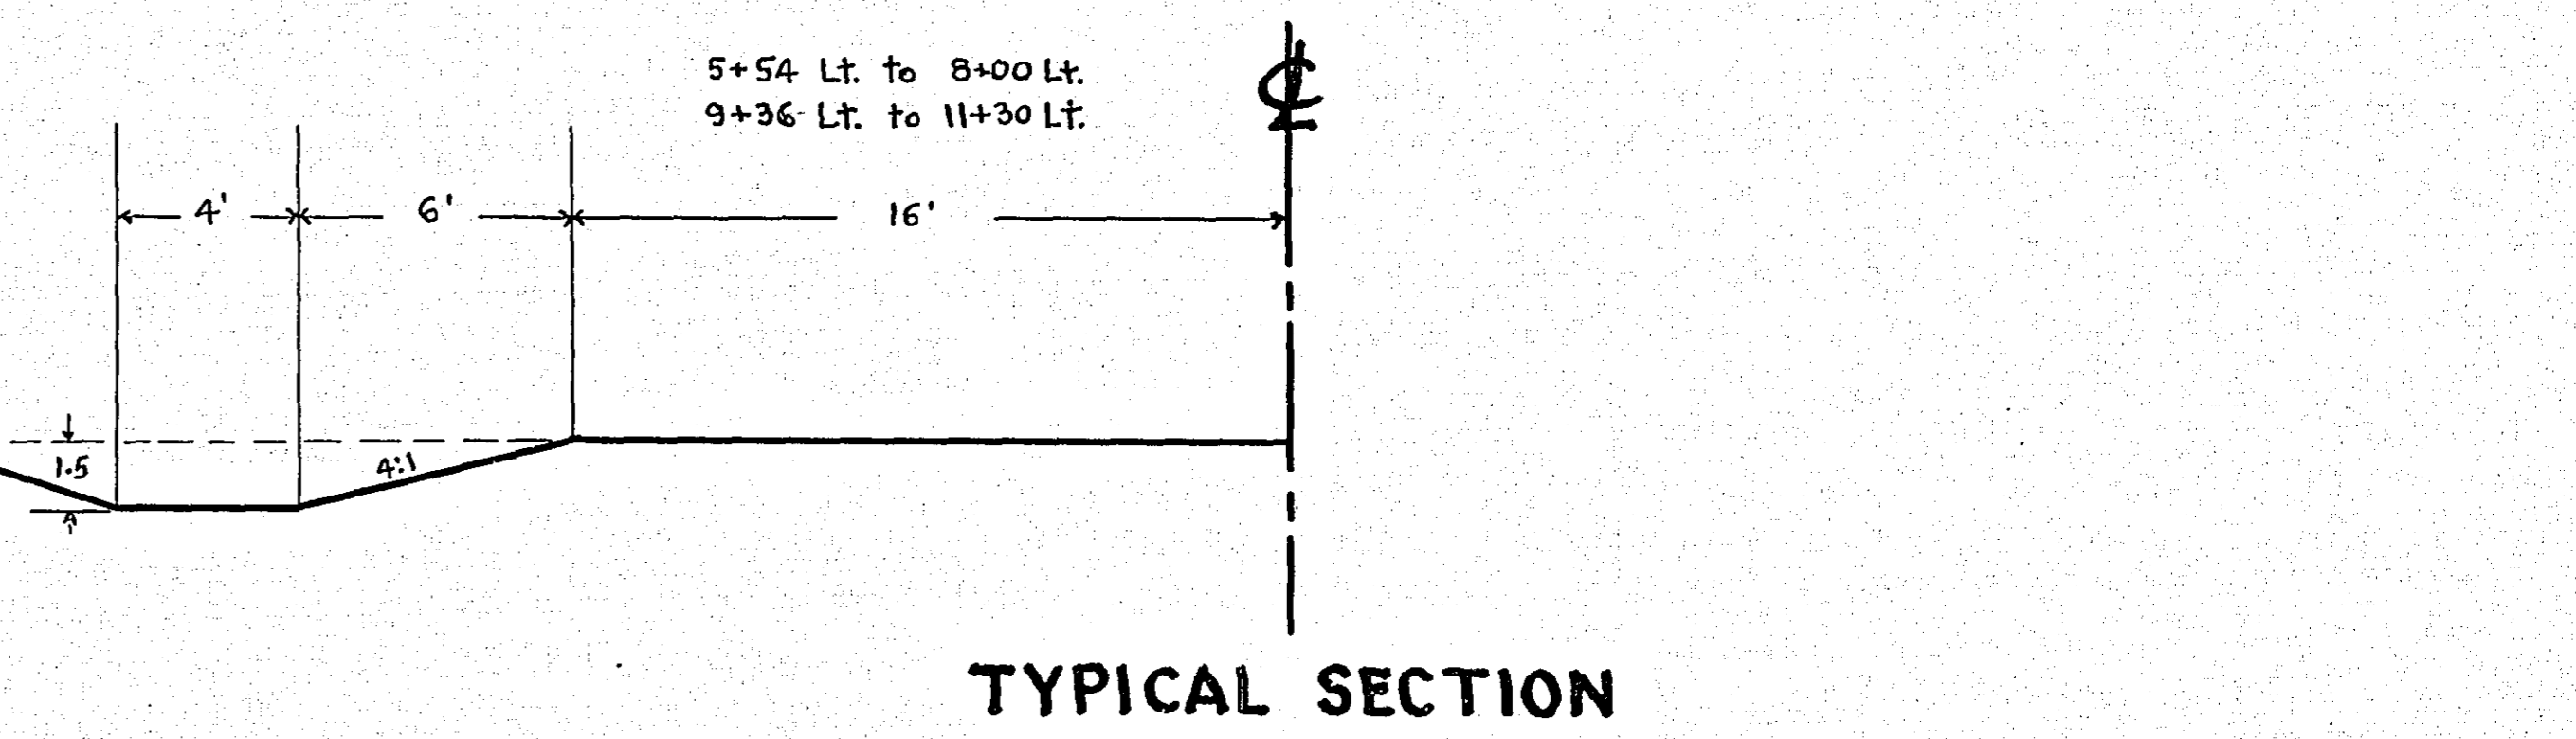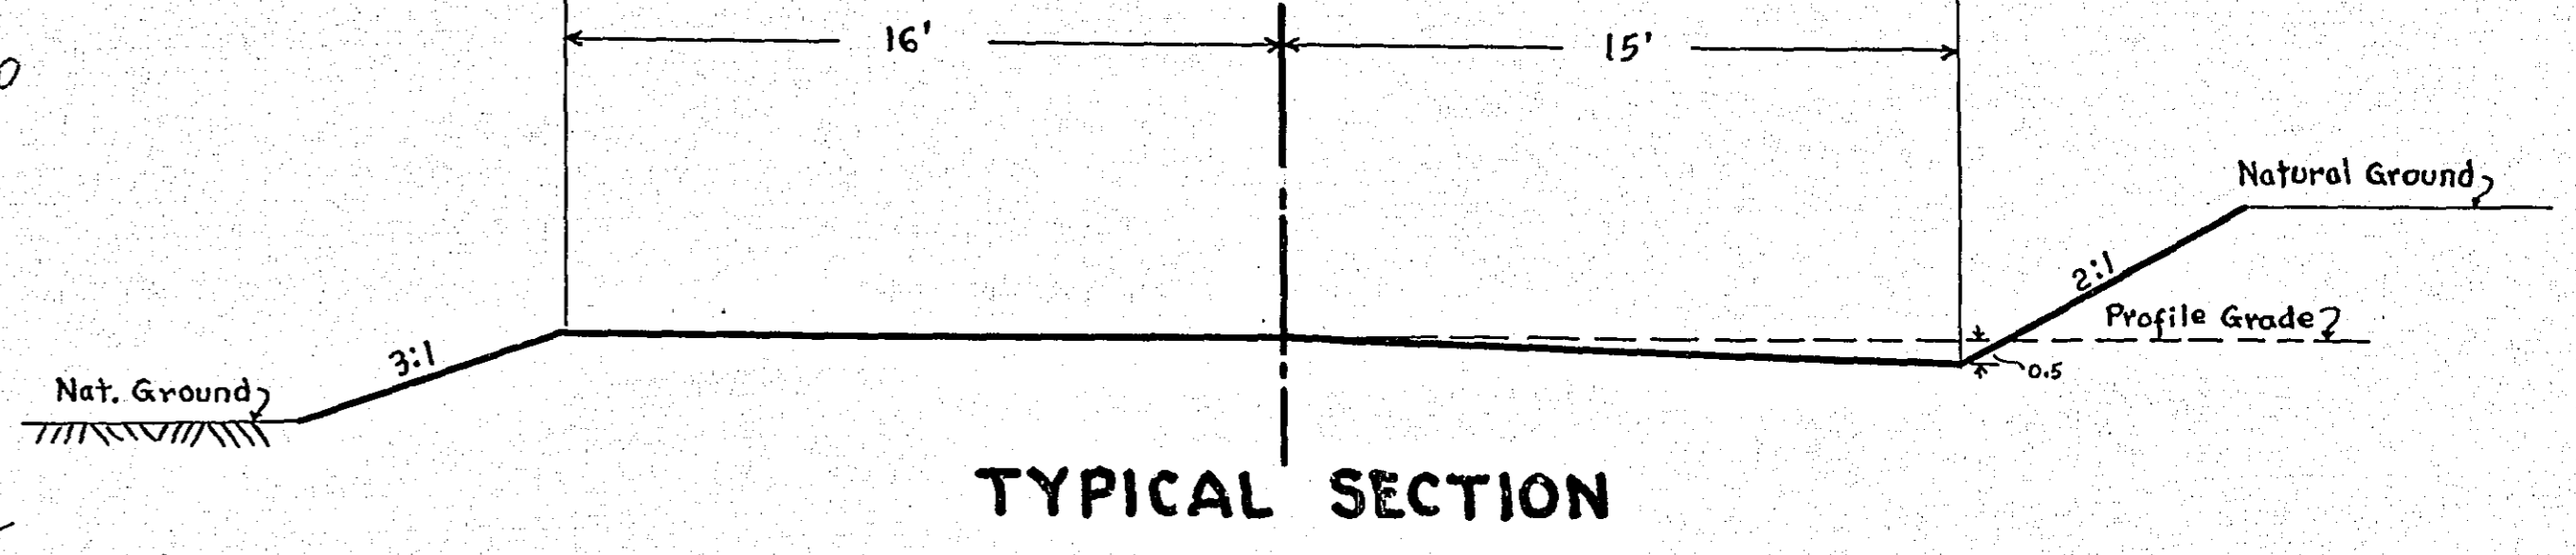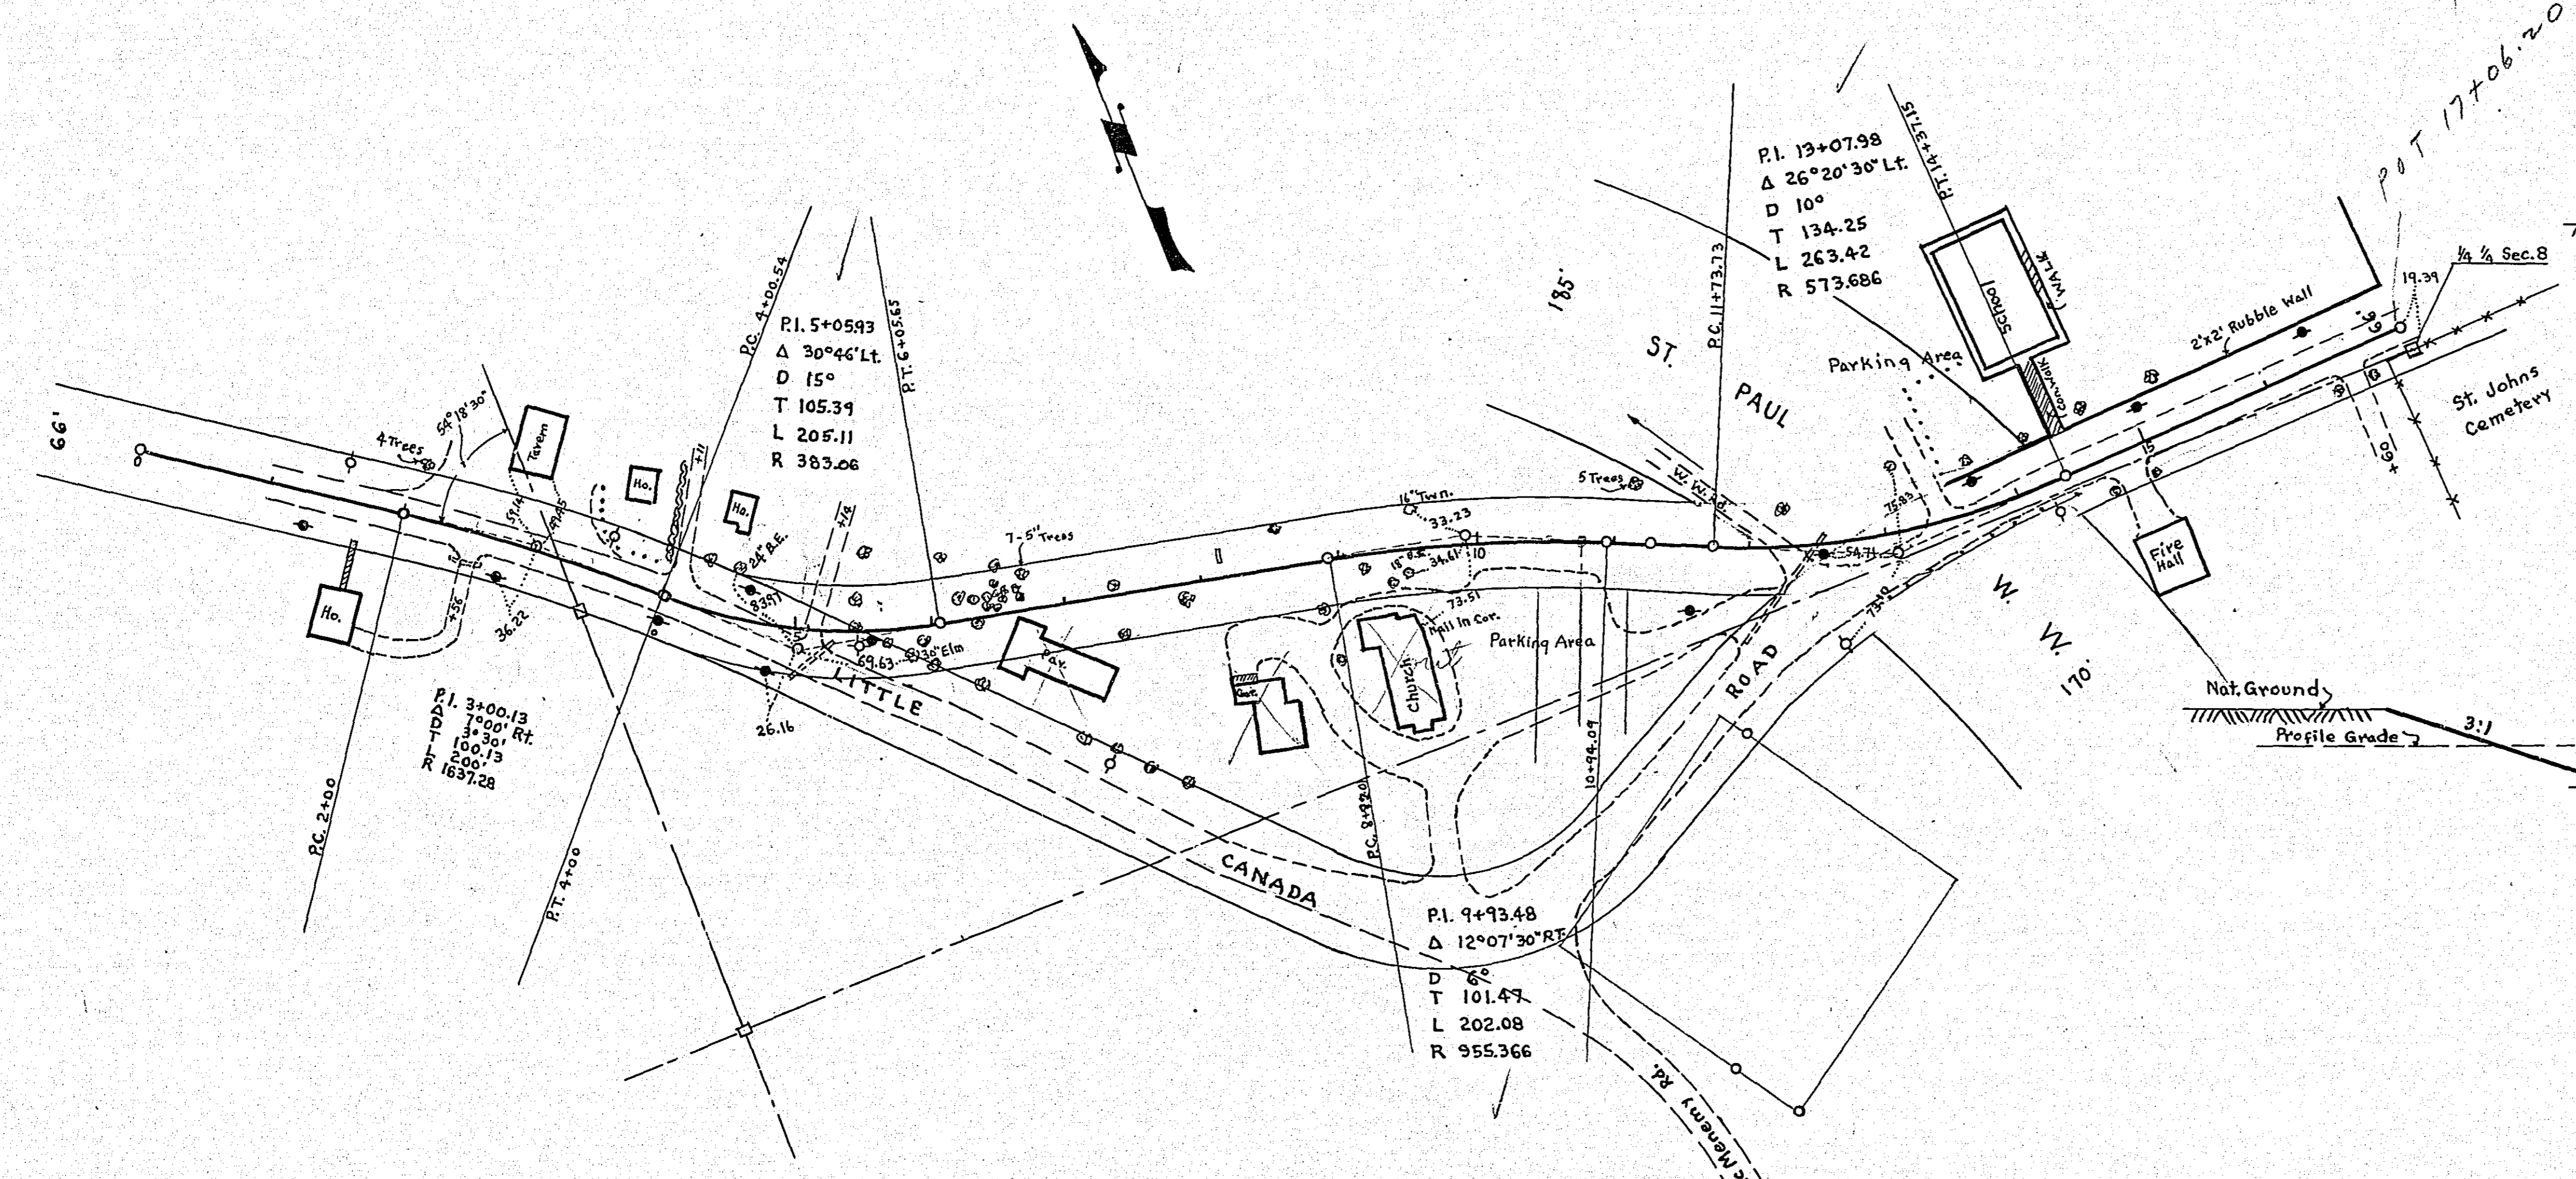

B.M. Top E. End of door sill  
 Front Little Canada Tavern  
 Elev. 908.25

B.M. Cen. of door sill  
 At Fire Hall  
 Elev. 897.33

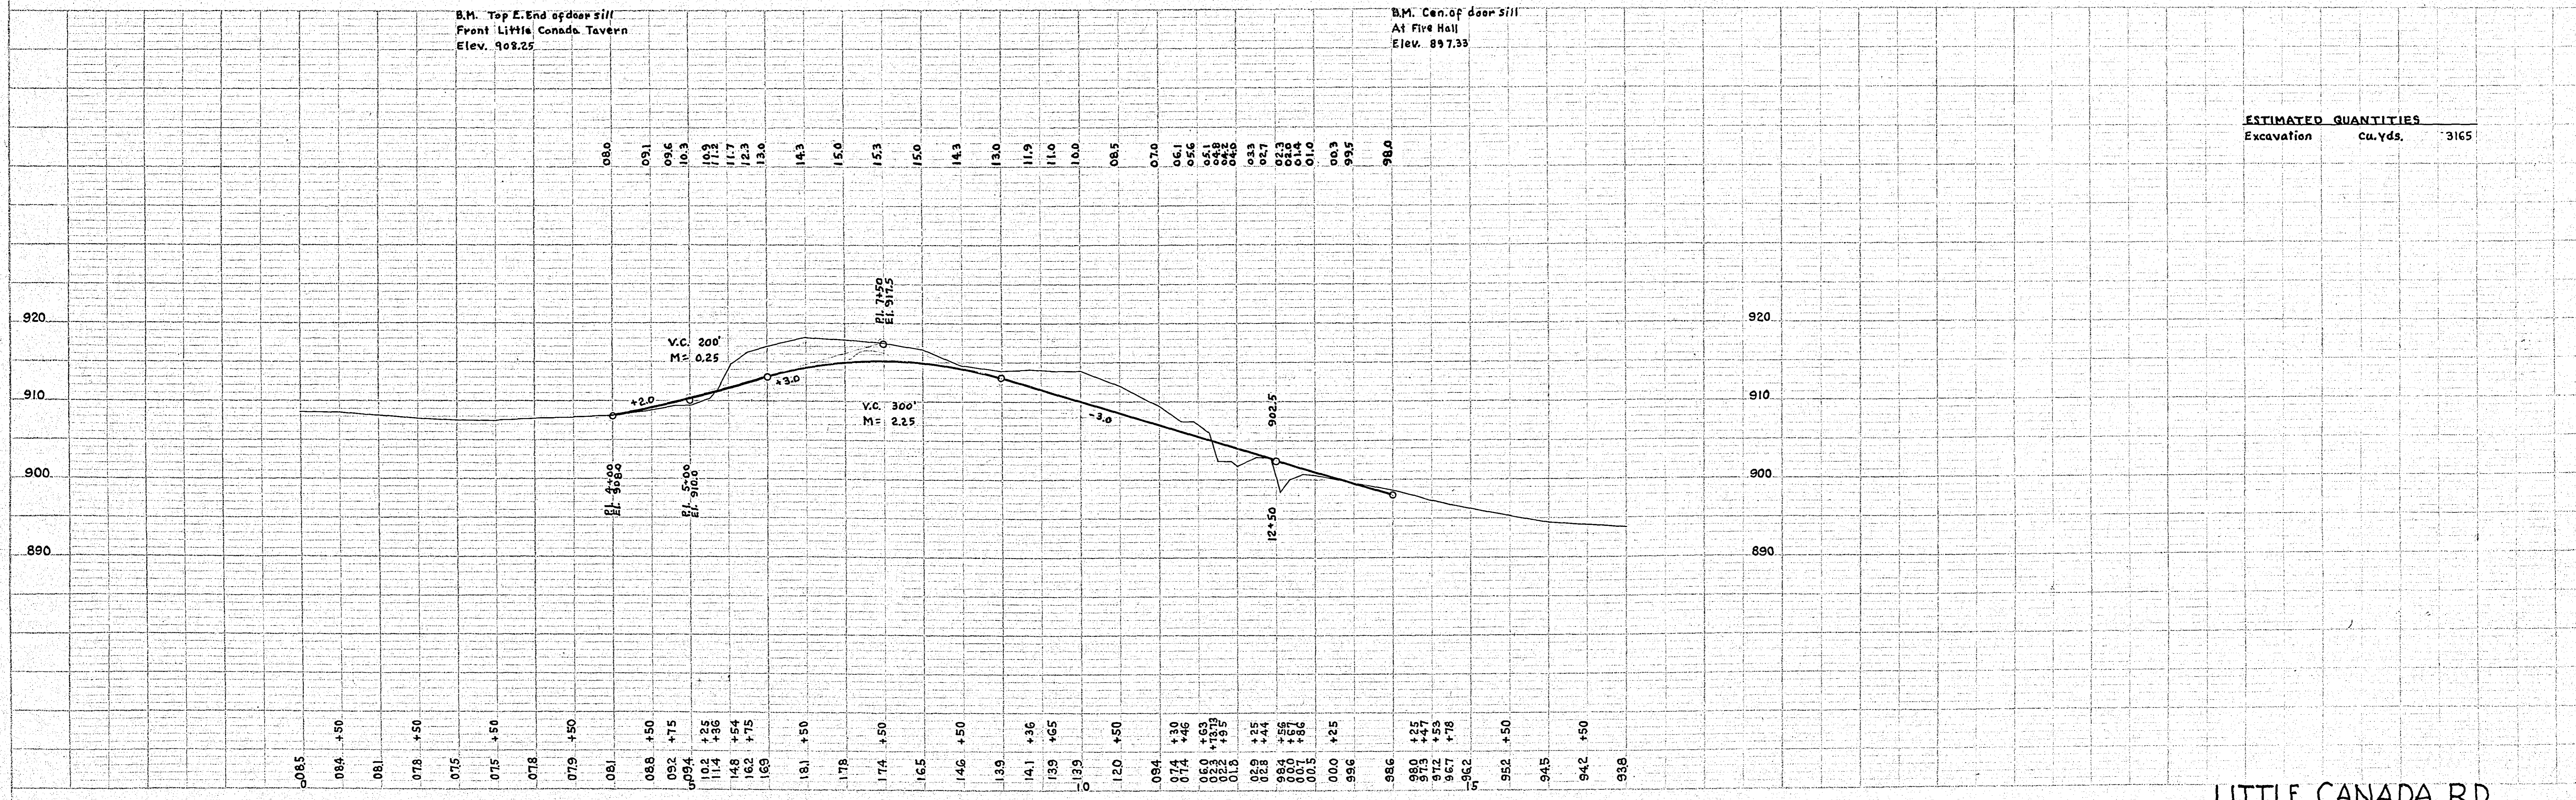

ESTIMATED QUANTITIES

Excavation	Cu. Yds.	3165
------------	----------	------

LITTLE CANADA RD.