


*Miss Gertie of
Anderson King*

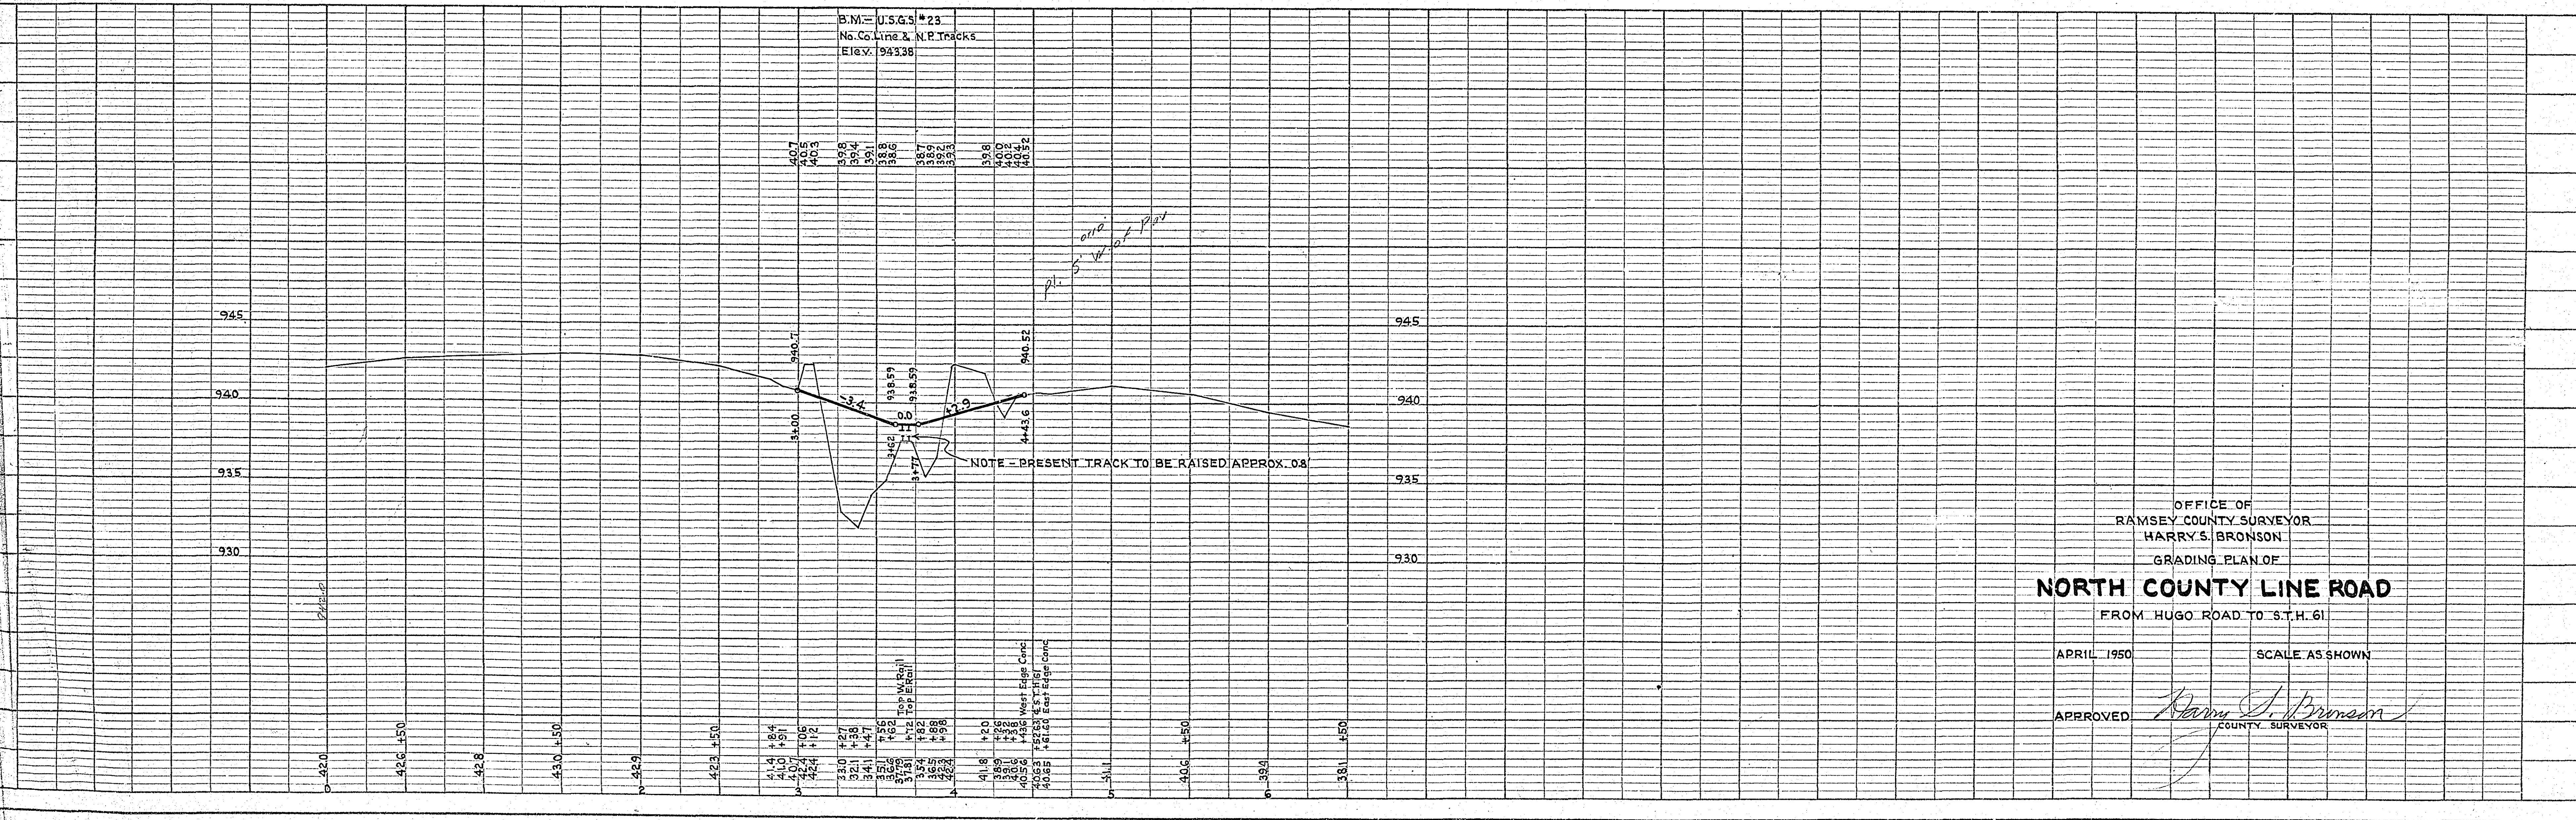

B.M. = U.S.G.S. #23
No. Co. Line & N.P. Tracks
Elev. 943.38

OFFICE OF
RAMSEY COUNTY SURVEYOR
HARRY S. BRONSON
GRADING PLAN OF
NORTH COUNTY LINE ROAD
FROM HUGO ROAD TO S.T.H. 61

APRIL 1950

SCALE AS SHOWN

APPROVED *Harry S. Bronson*
COUNTY SURVEYOR

NO.	DATE	BY	DESCRIPTION

NO.	DATE	BY	DESCRIPTION