
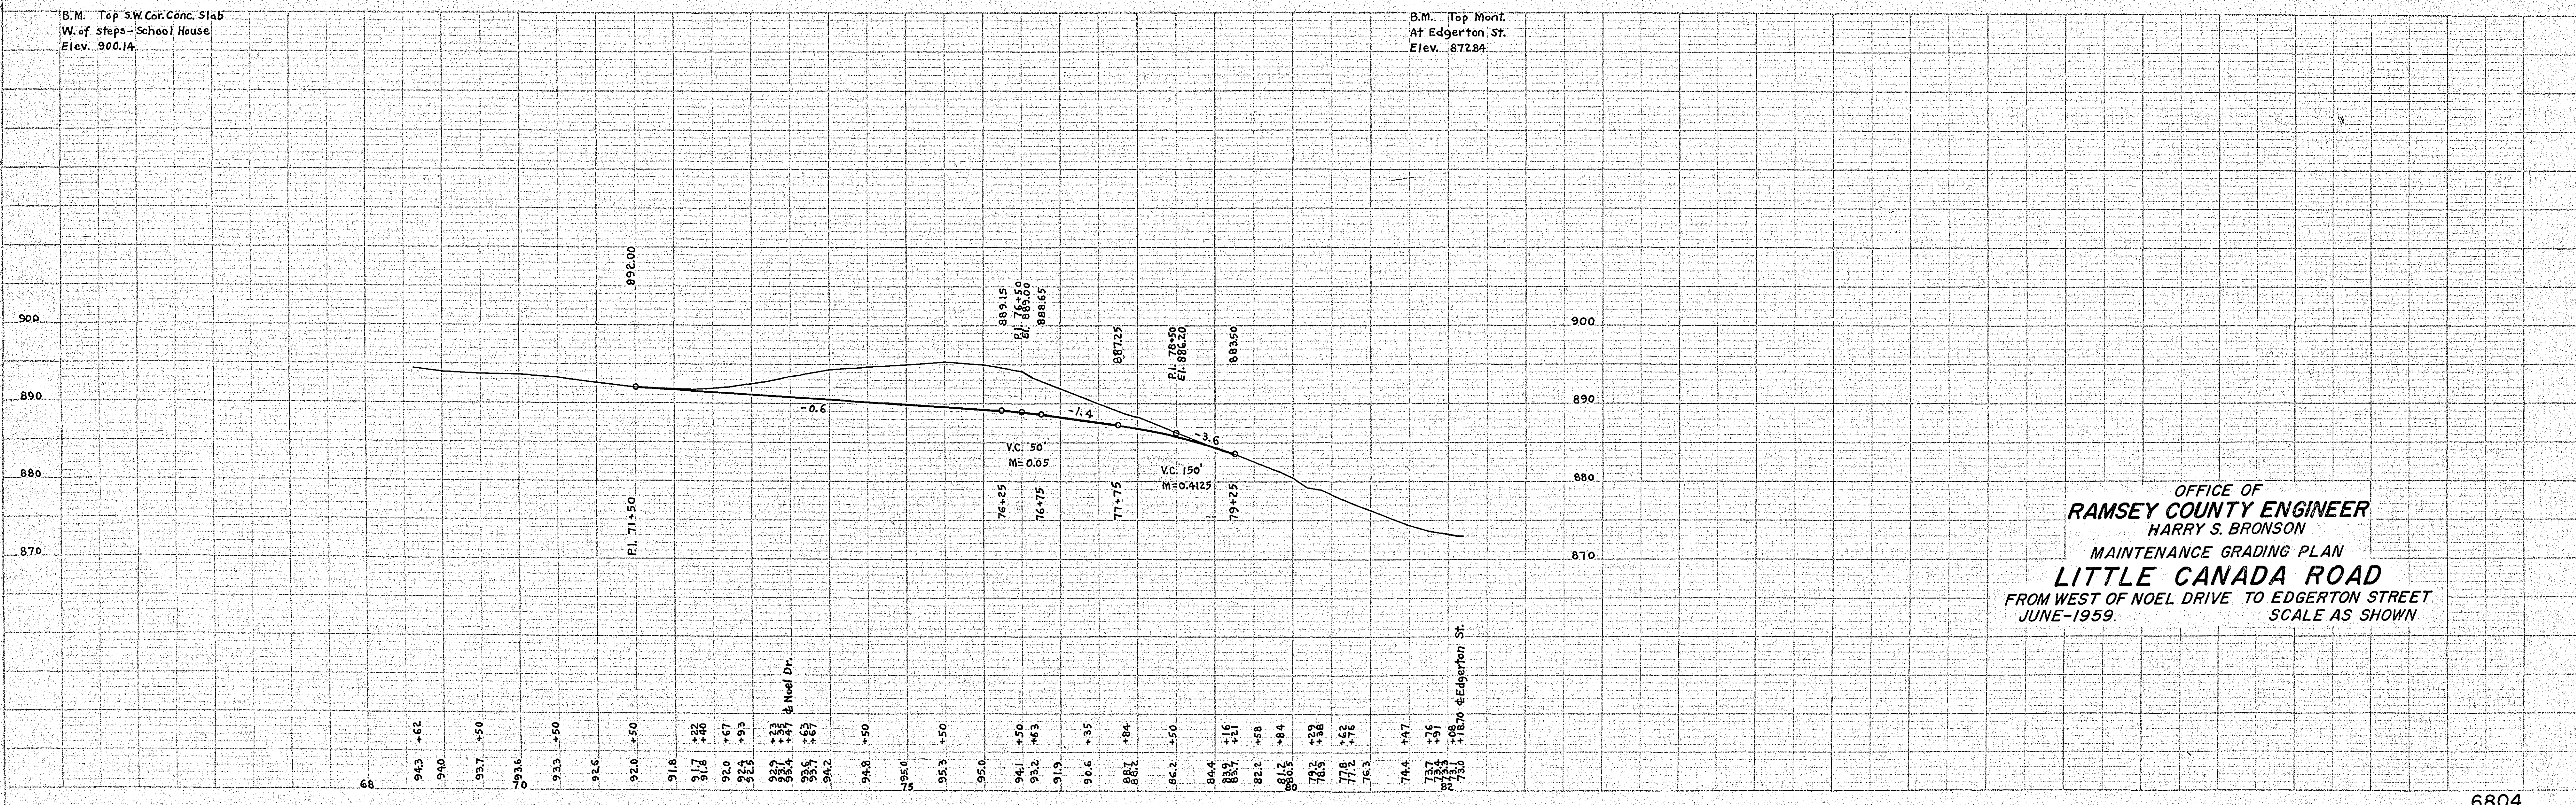
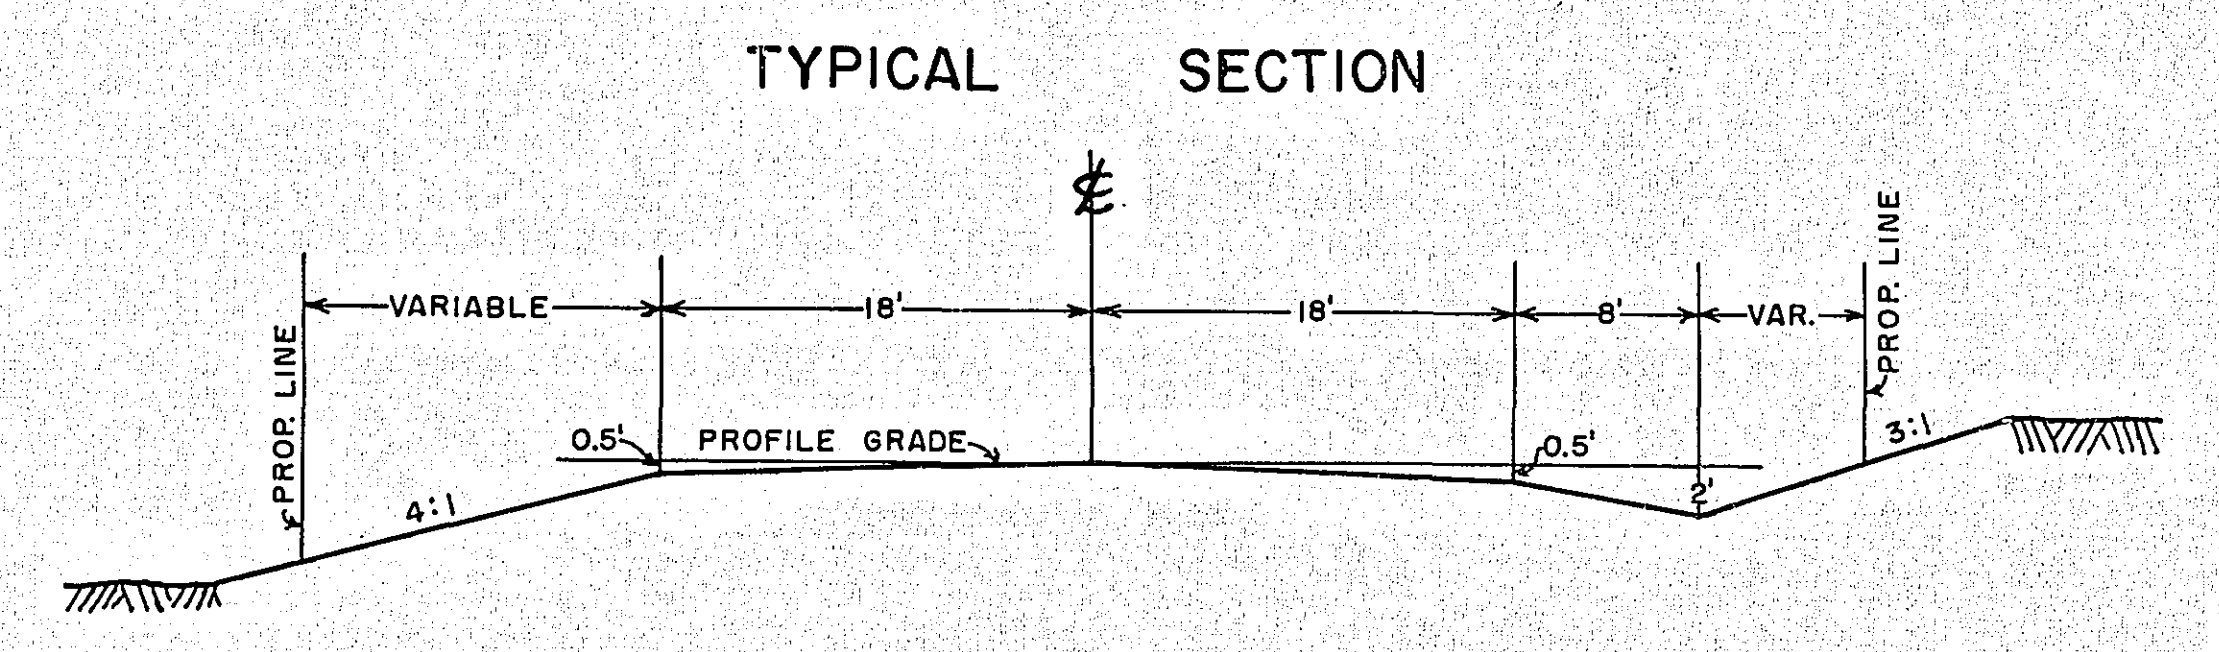


PLAN
 SURVEYED
 BY
 DATE
 NOTE BOOK NO. CHECKED BY
 NO. OF STAKES SET

PROFILE
 SURVEYED
 BY
 DATE
 NOTE BOOK NO. CHECKED BY
 NO. OF STAKES SET

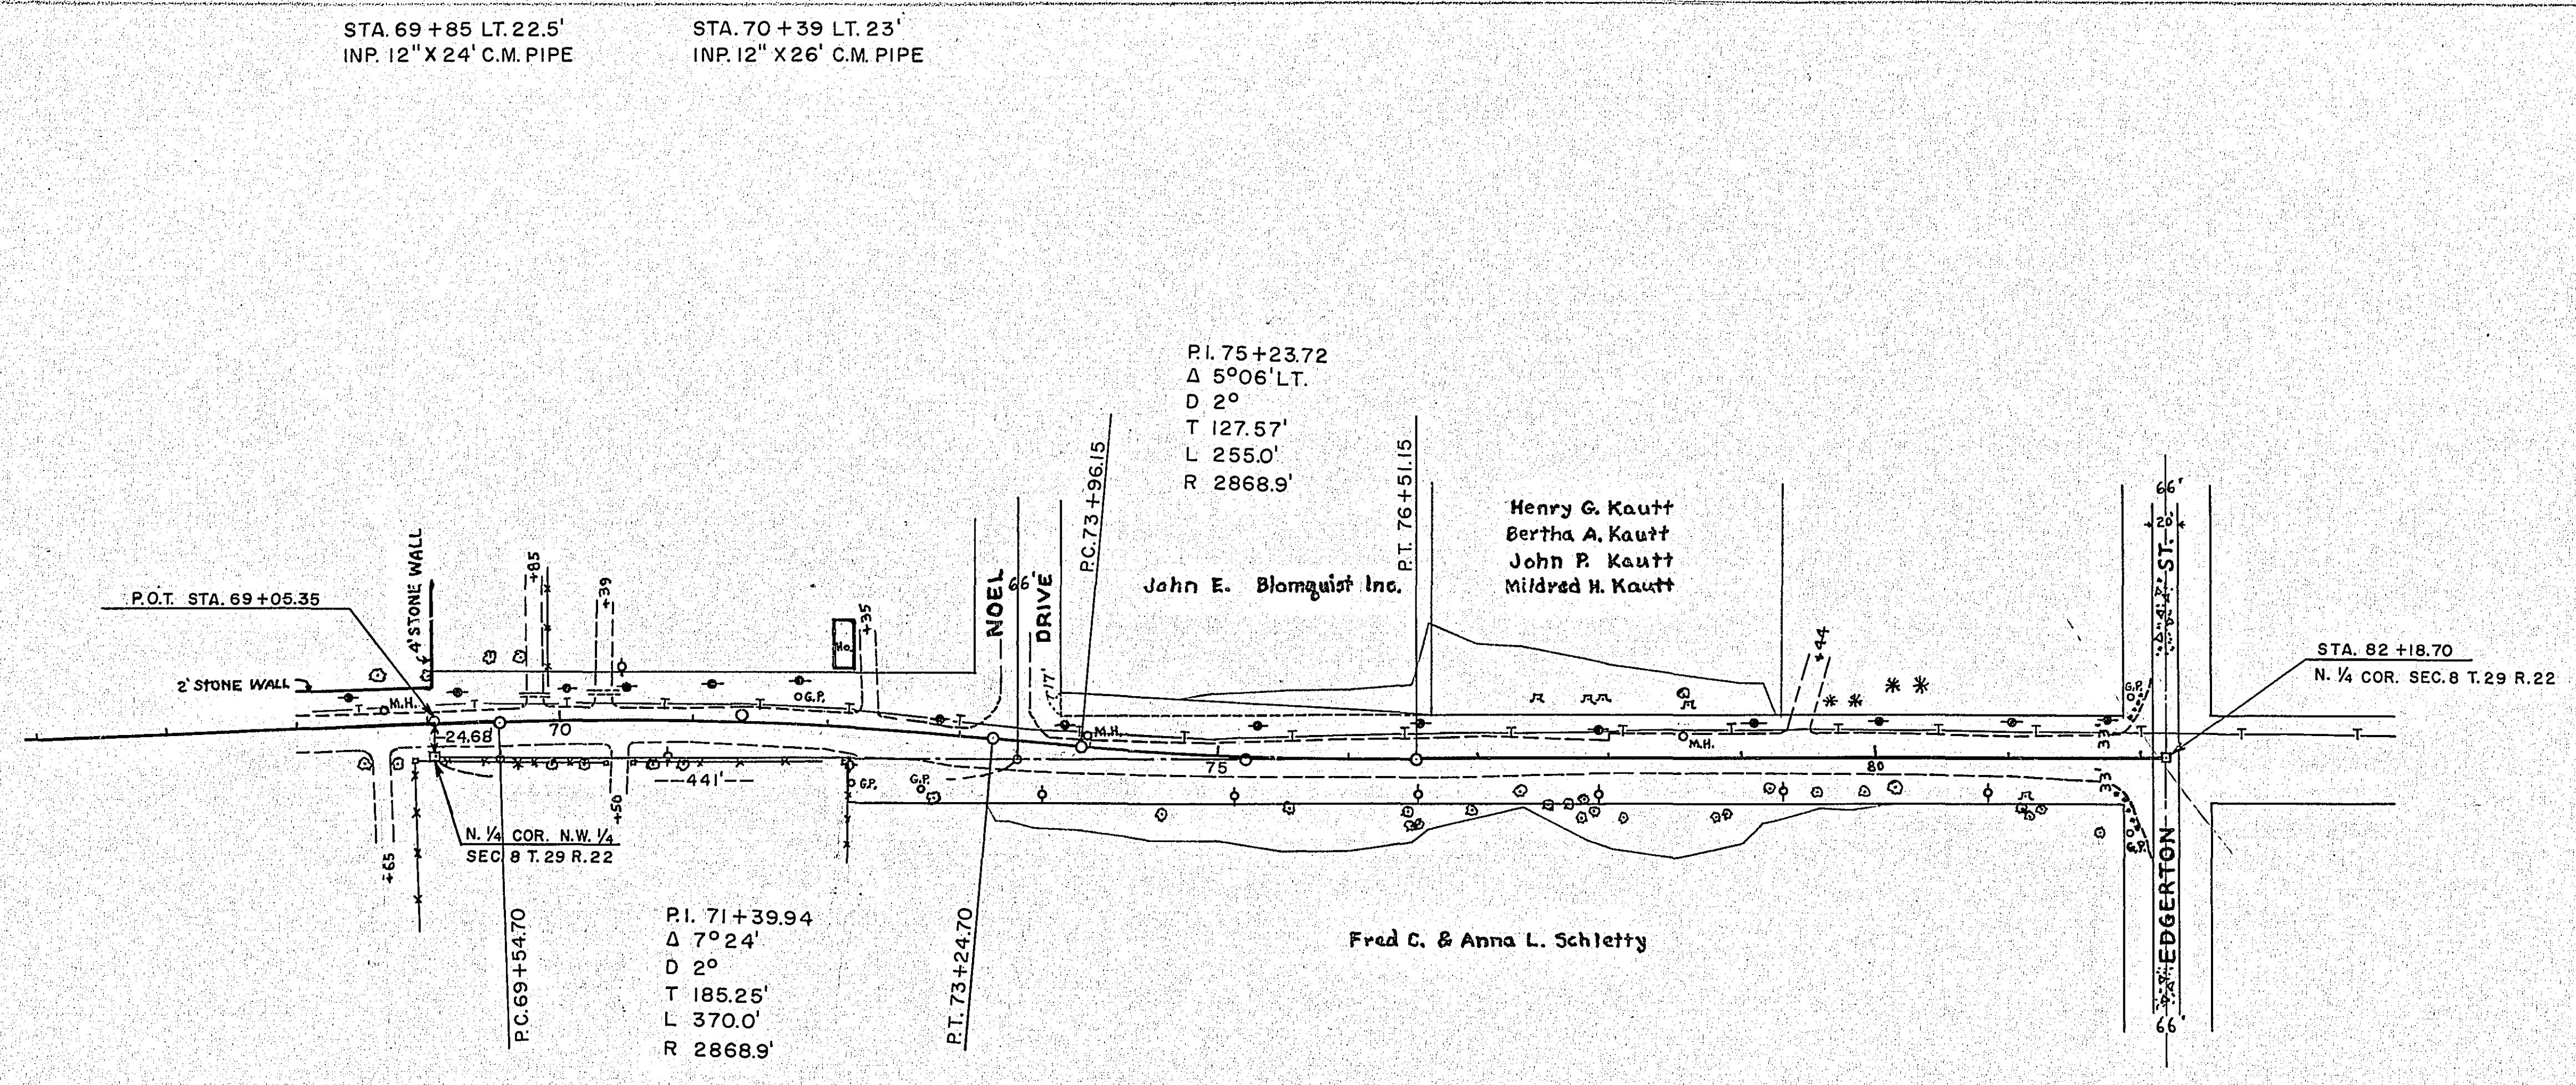


OFFICE OF
RAMSEY COUNTY ENGINEER
 HARRY S. BRONSON
 MAINTENANCE GRADING PLAN
LITTLE CANADA ROAD
 FROM WEST OF NOEL DRIVE TO EDGERTON STREET
 JUNE-1959.
 SCALE AS SHOWN

EXCAVATION | EMBANKMENT
 SUB TOTALS CU. YDS. | CU. YDS. | SUB TOTALS


EXCAVATION | EMBANKMENT
 SUB TOTALS - CU. YDS. | CU. YDS. | SUB TOTALS

FINAL SURVEY PLOTTED
 NOTE BOOK NO. _____
 AREAS CHECKED _____

ORIGINAL SURVEY PLOTTED
 NOTE BOOK NO. _____
 AREAS CHECKED _____

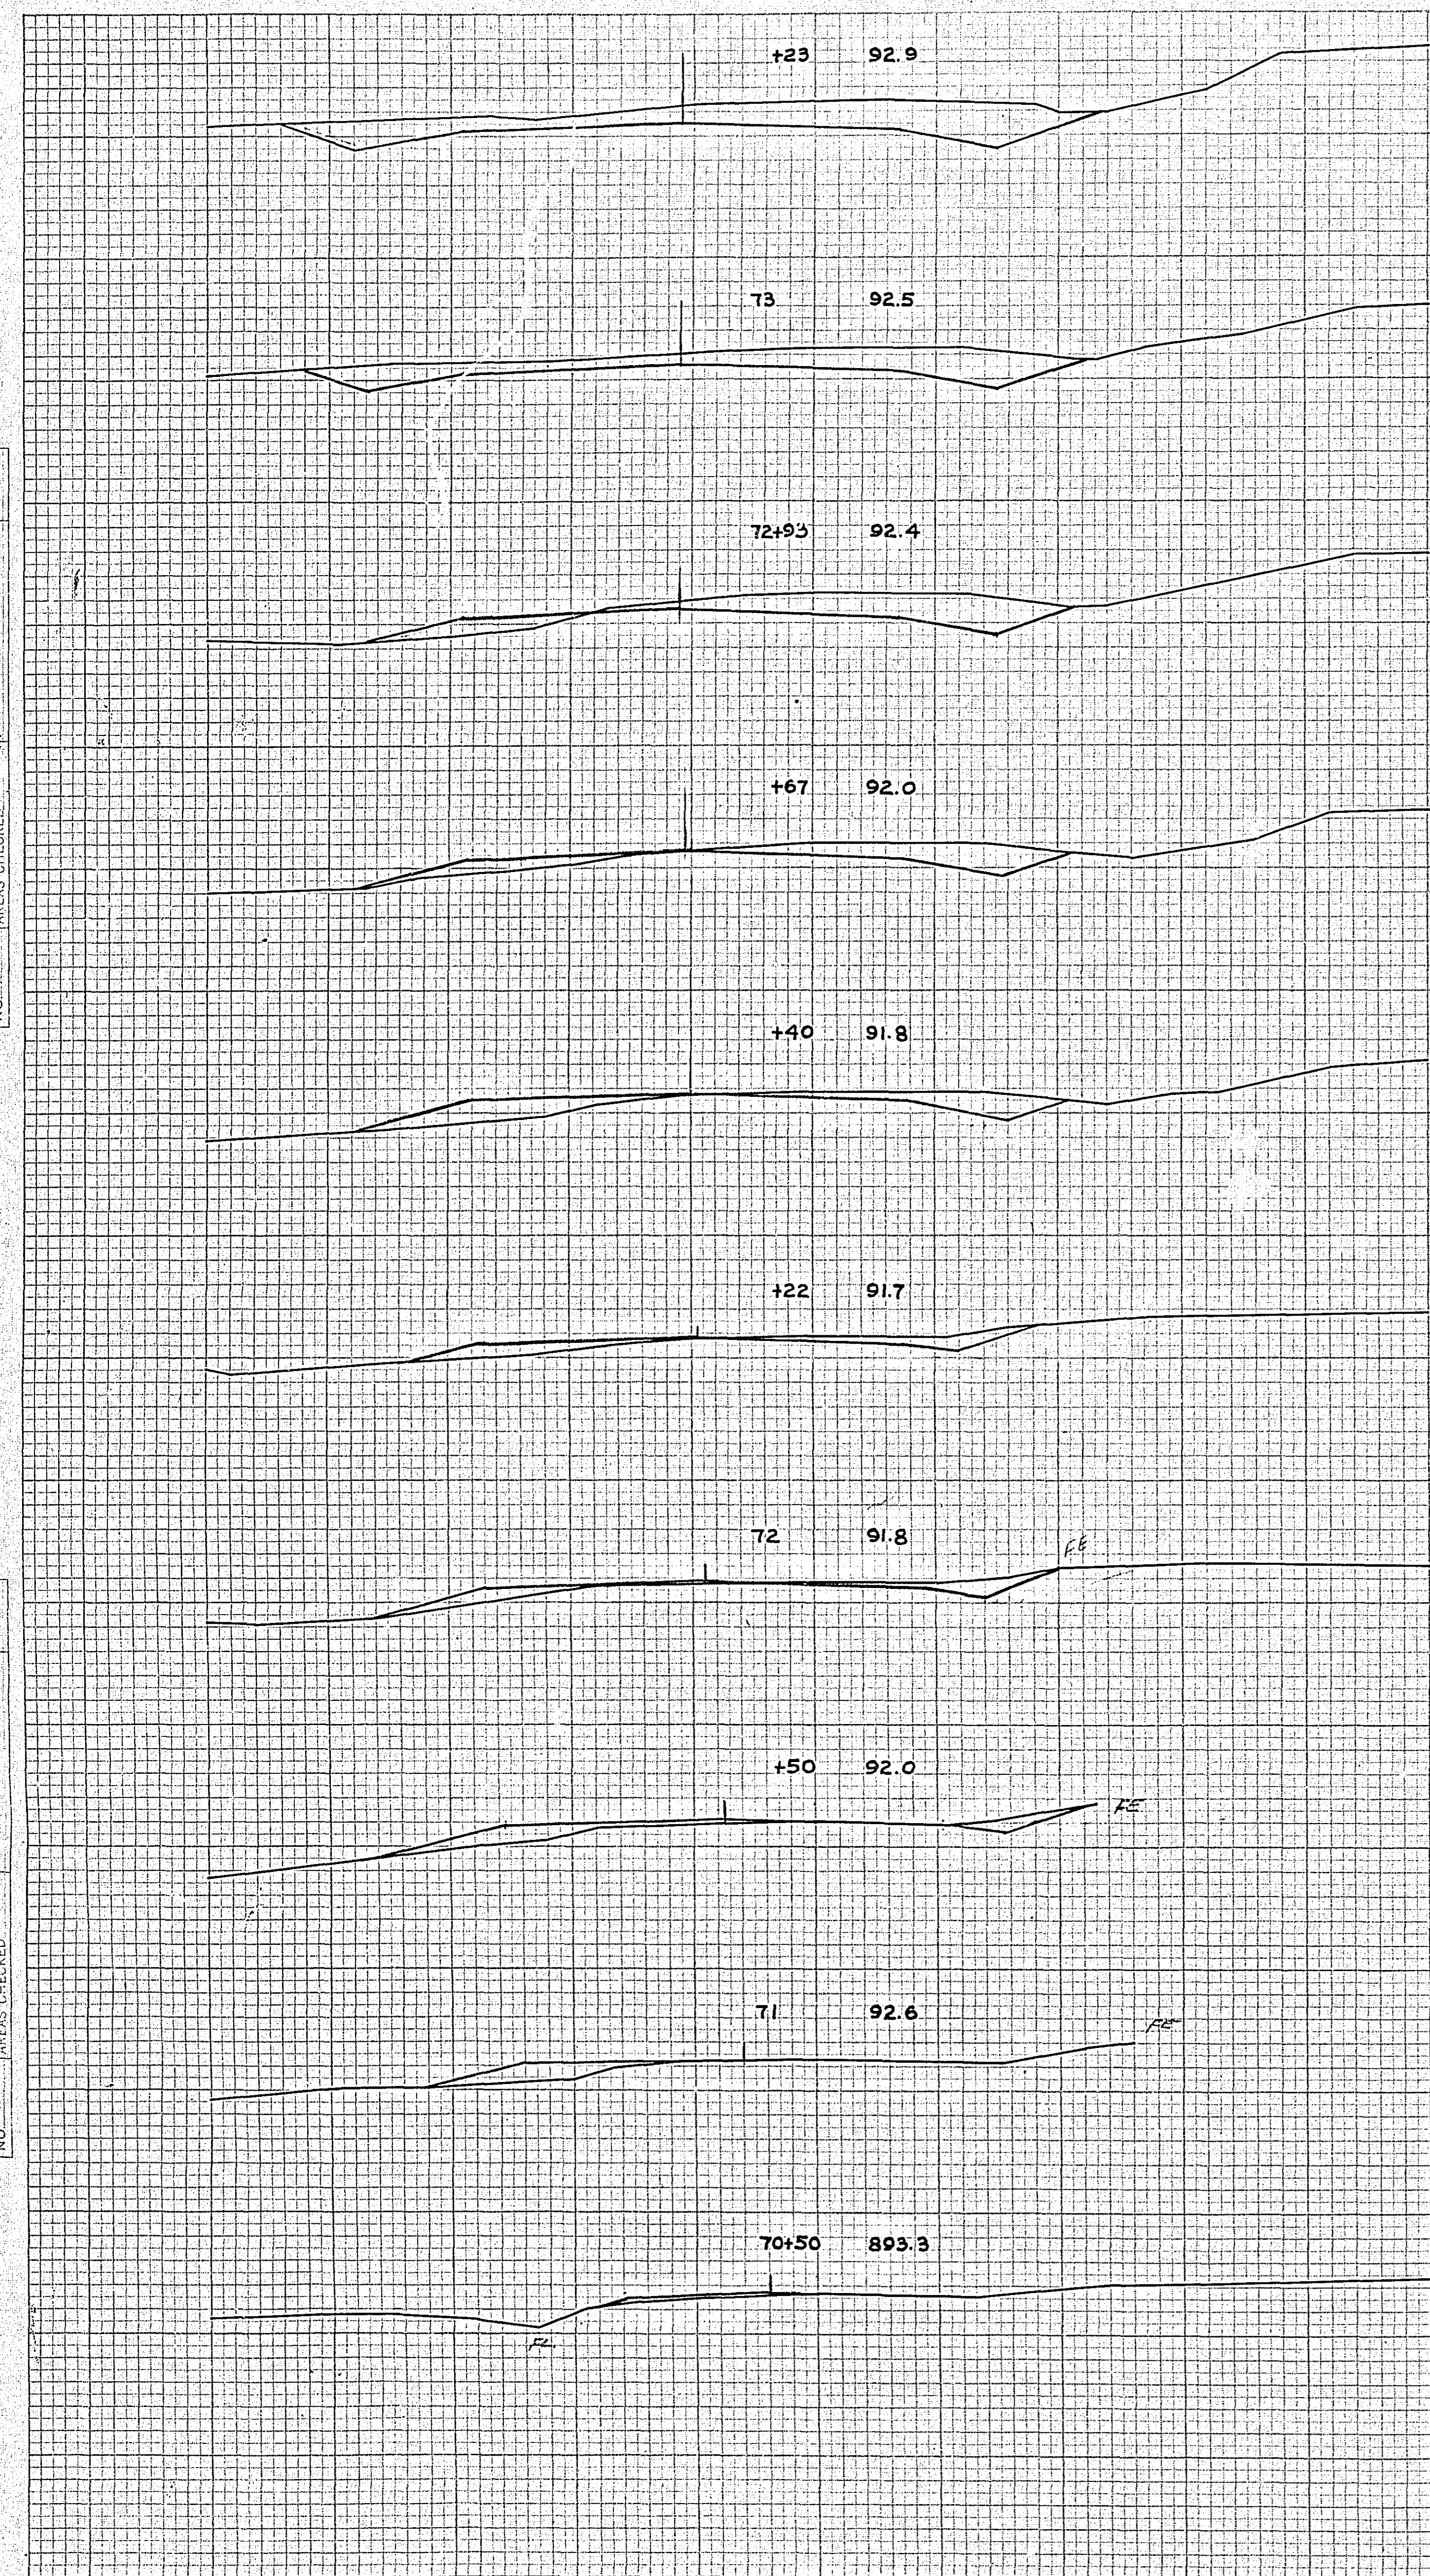

91	0
20	3
52	17
36	23
15	15
13	13
20	39
7	42
0	25
0	0

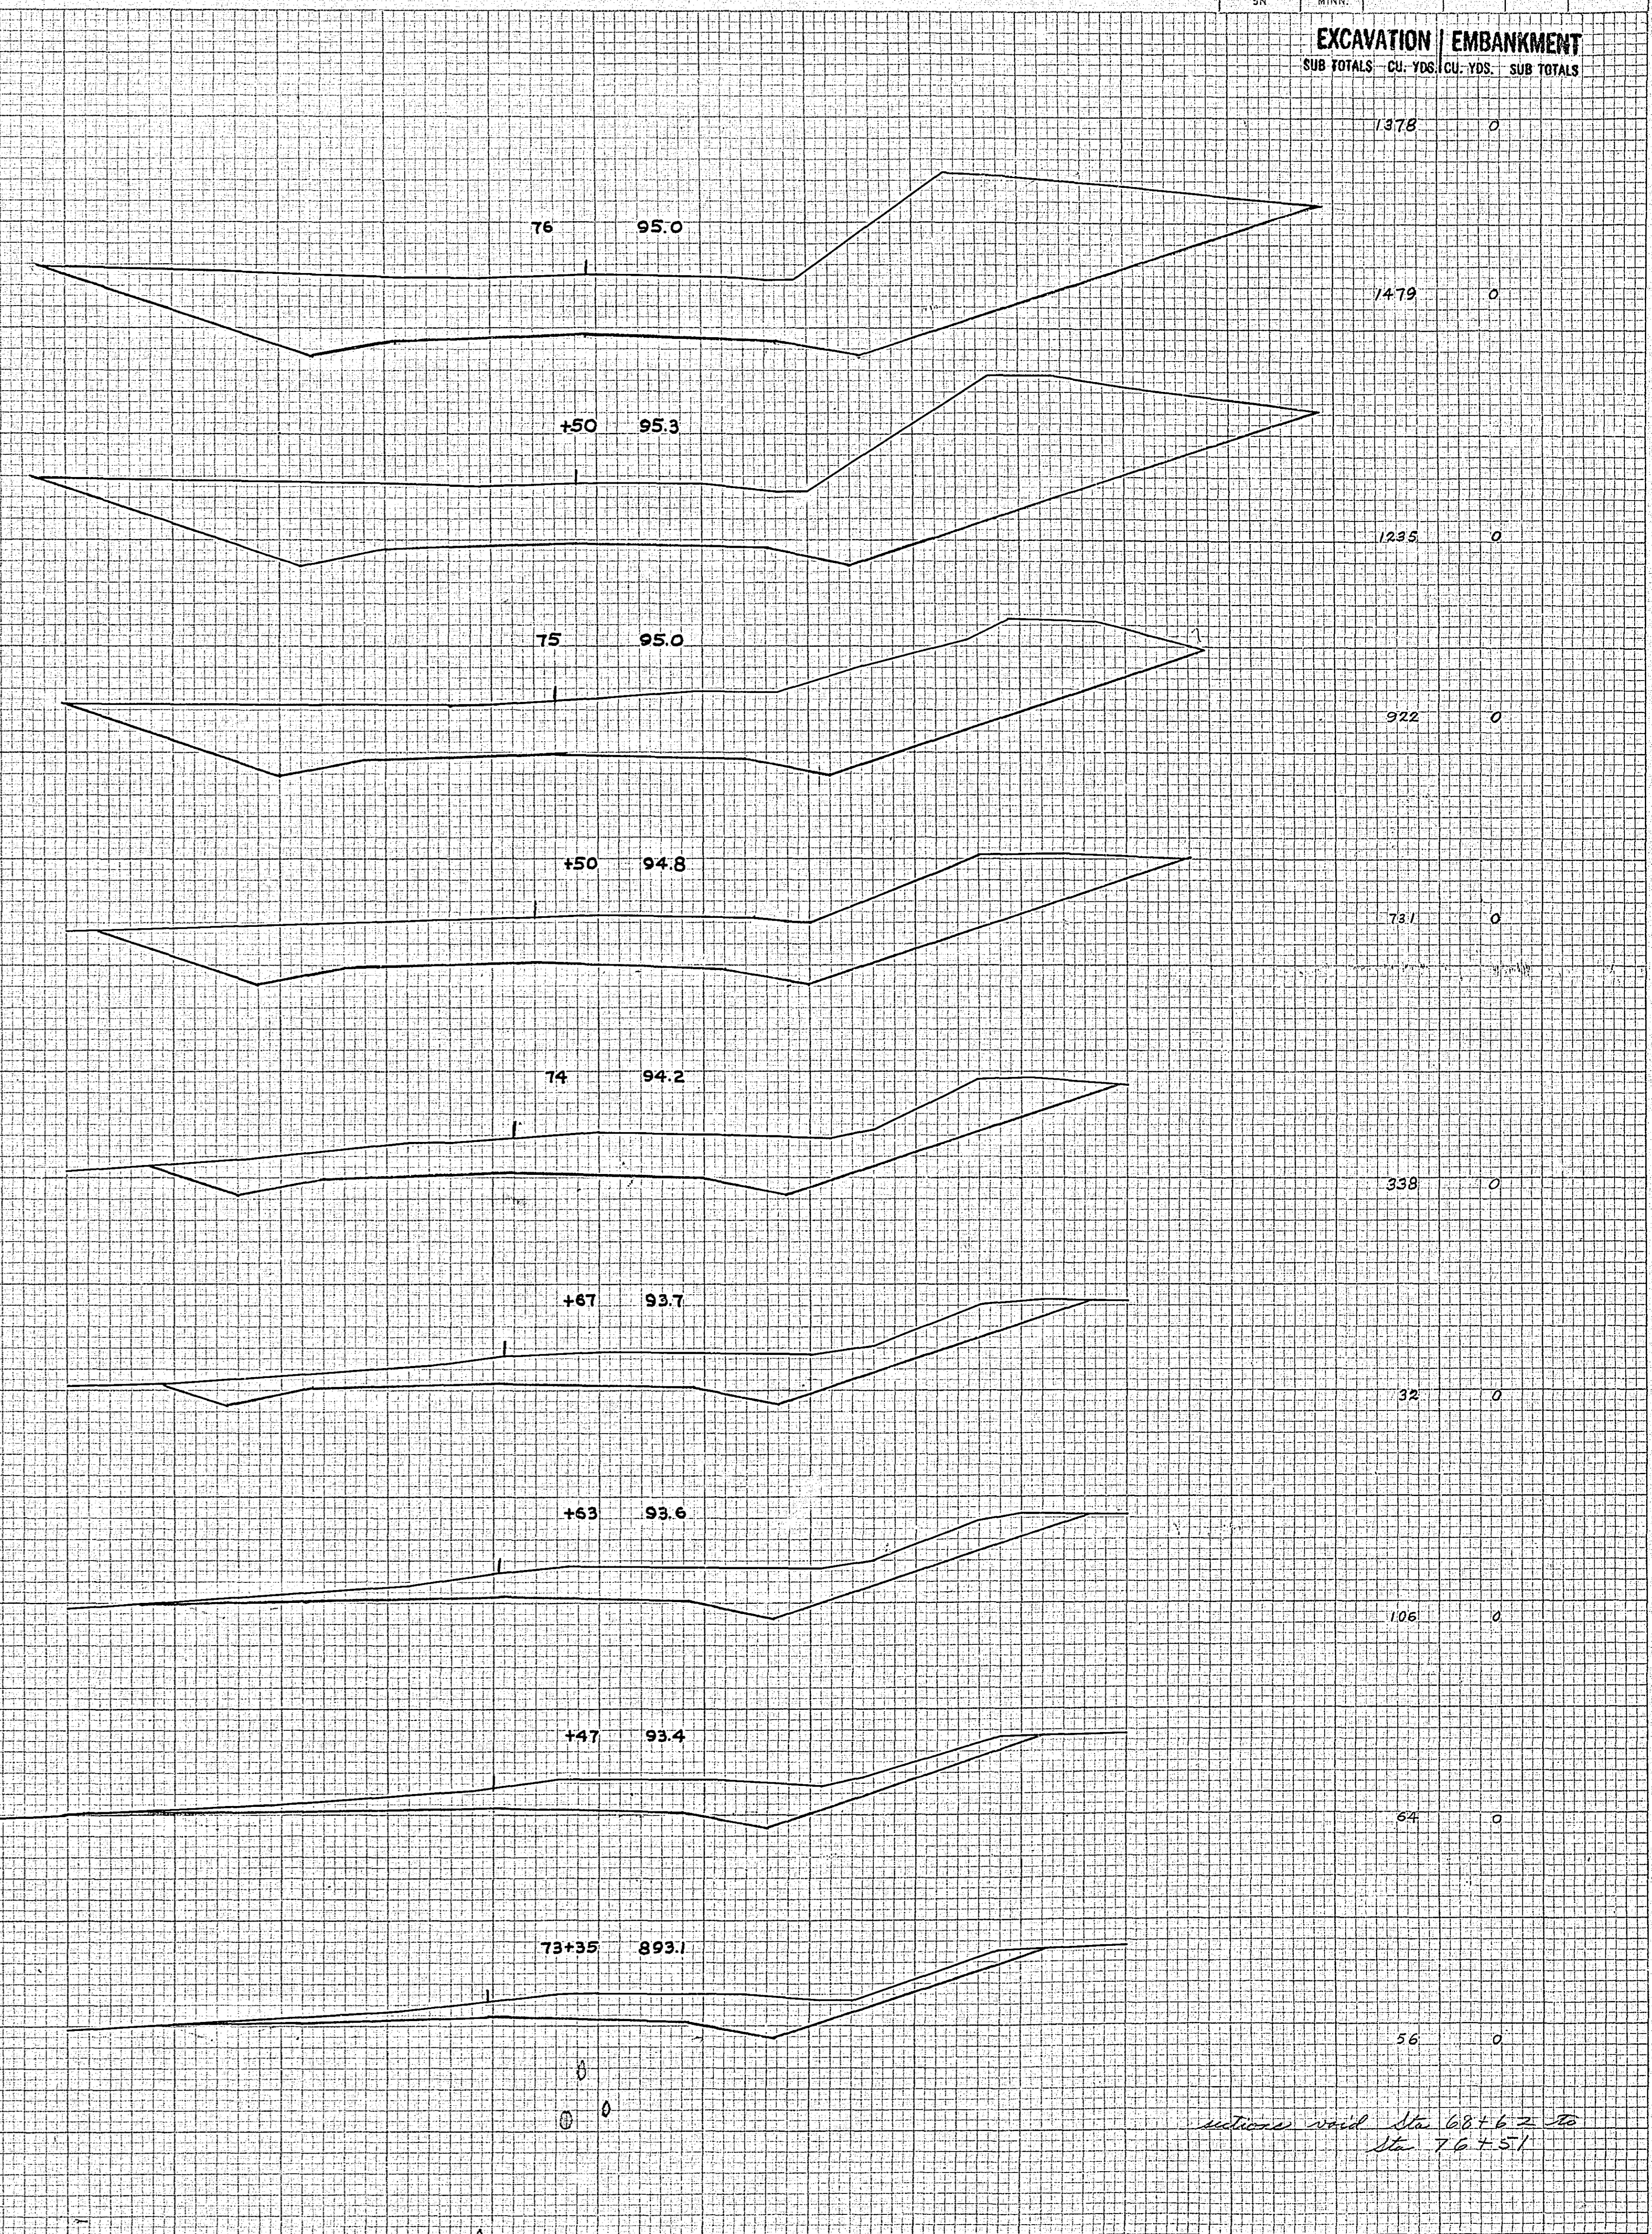

1378	0
1479	0
1285	0
922	0
731	0
338	0
32	0
106	0
64	0
56	0

sections from Sta 68+62 to Sta 76+51

EXCAVATION | EMBANKMENT
 SUB TOTALS CU. YDS. CU. YDS. SUB TOTALS


EXCAVATION | EMBANKMENT
 SUB TOTALS CU. YDS. CU. YDS. SUB TOTALS

FINAL SURVEY DATE
 BY
 SURVEYED BY
 SURVEYED DATE
 TEMPLATE NO.
 NOTE BOOK NO.
 AREAS CHECKED

ORIGINAL SURVEY DATE
 BY
 SURVEYED BY
 SURVEYED DATE
 TEMPLATE NO.
 NOTE BOOK NO.
 AREAS CHECKED

79+25 - 0.0

10,477 920
 2 3

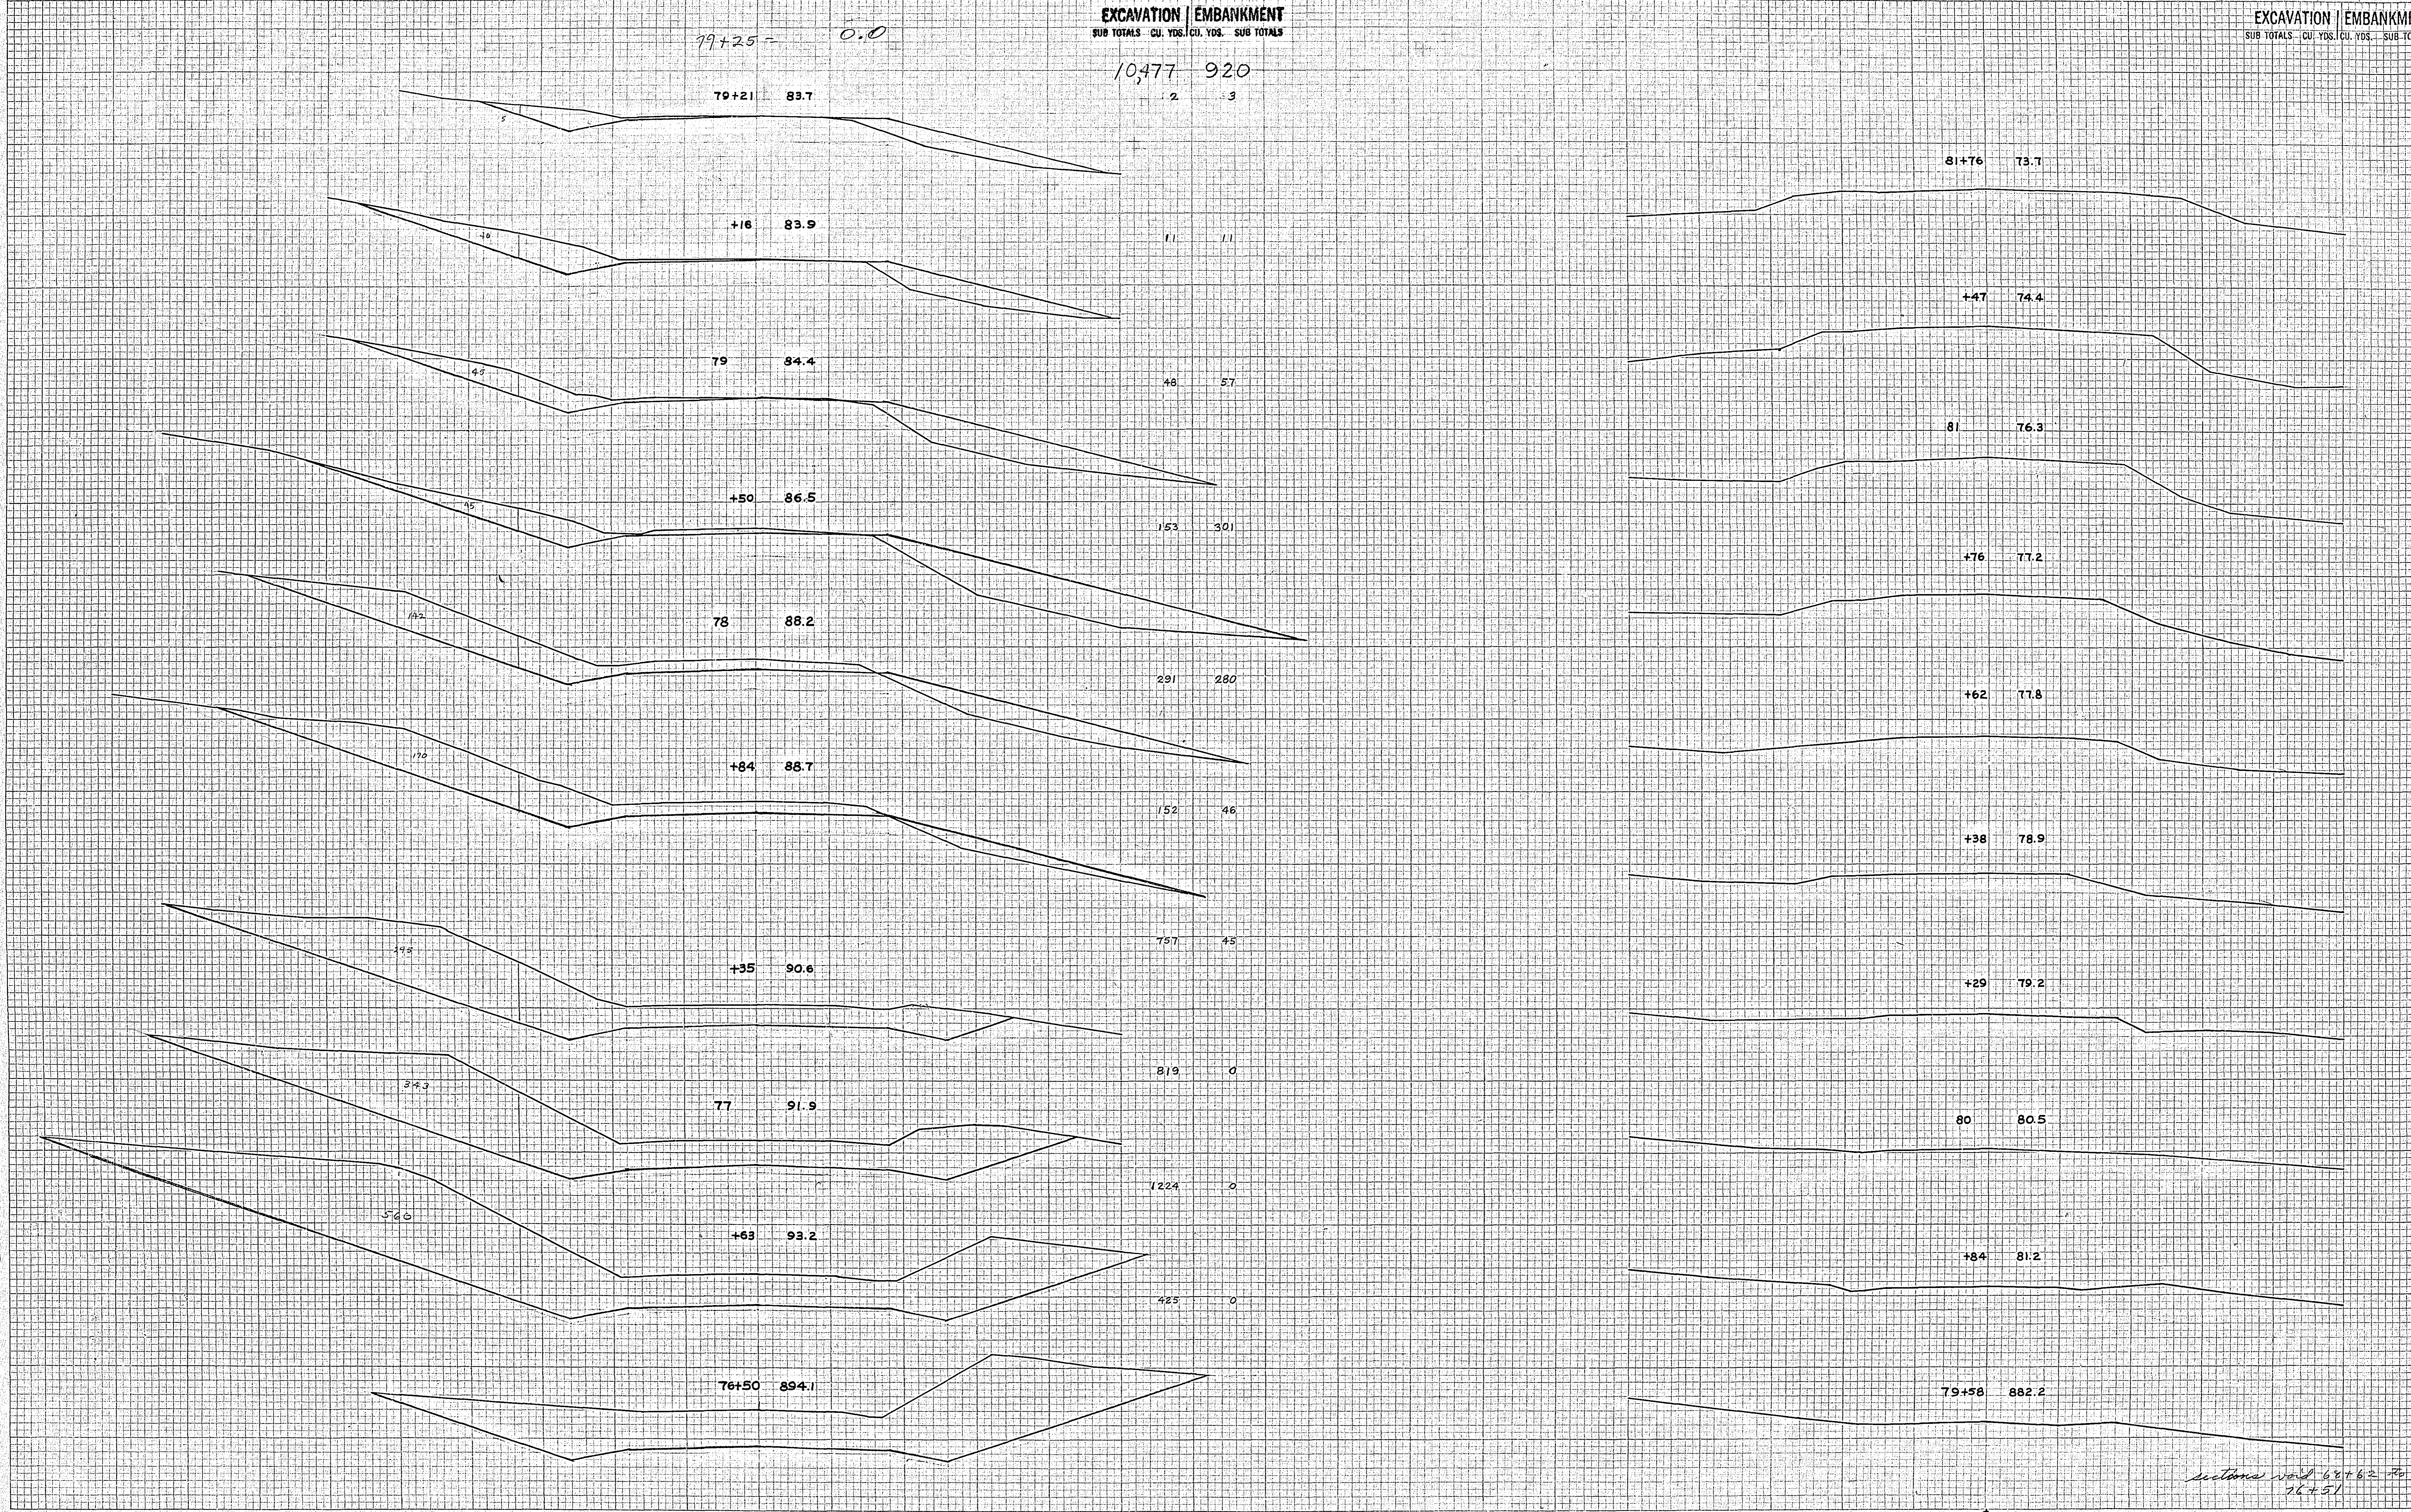

Sections used 62+62 to 76+51