



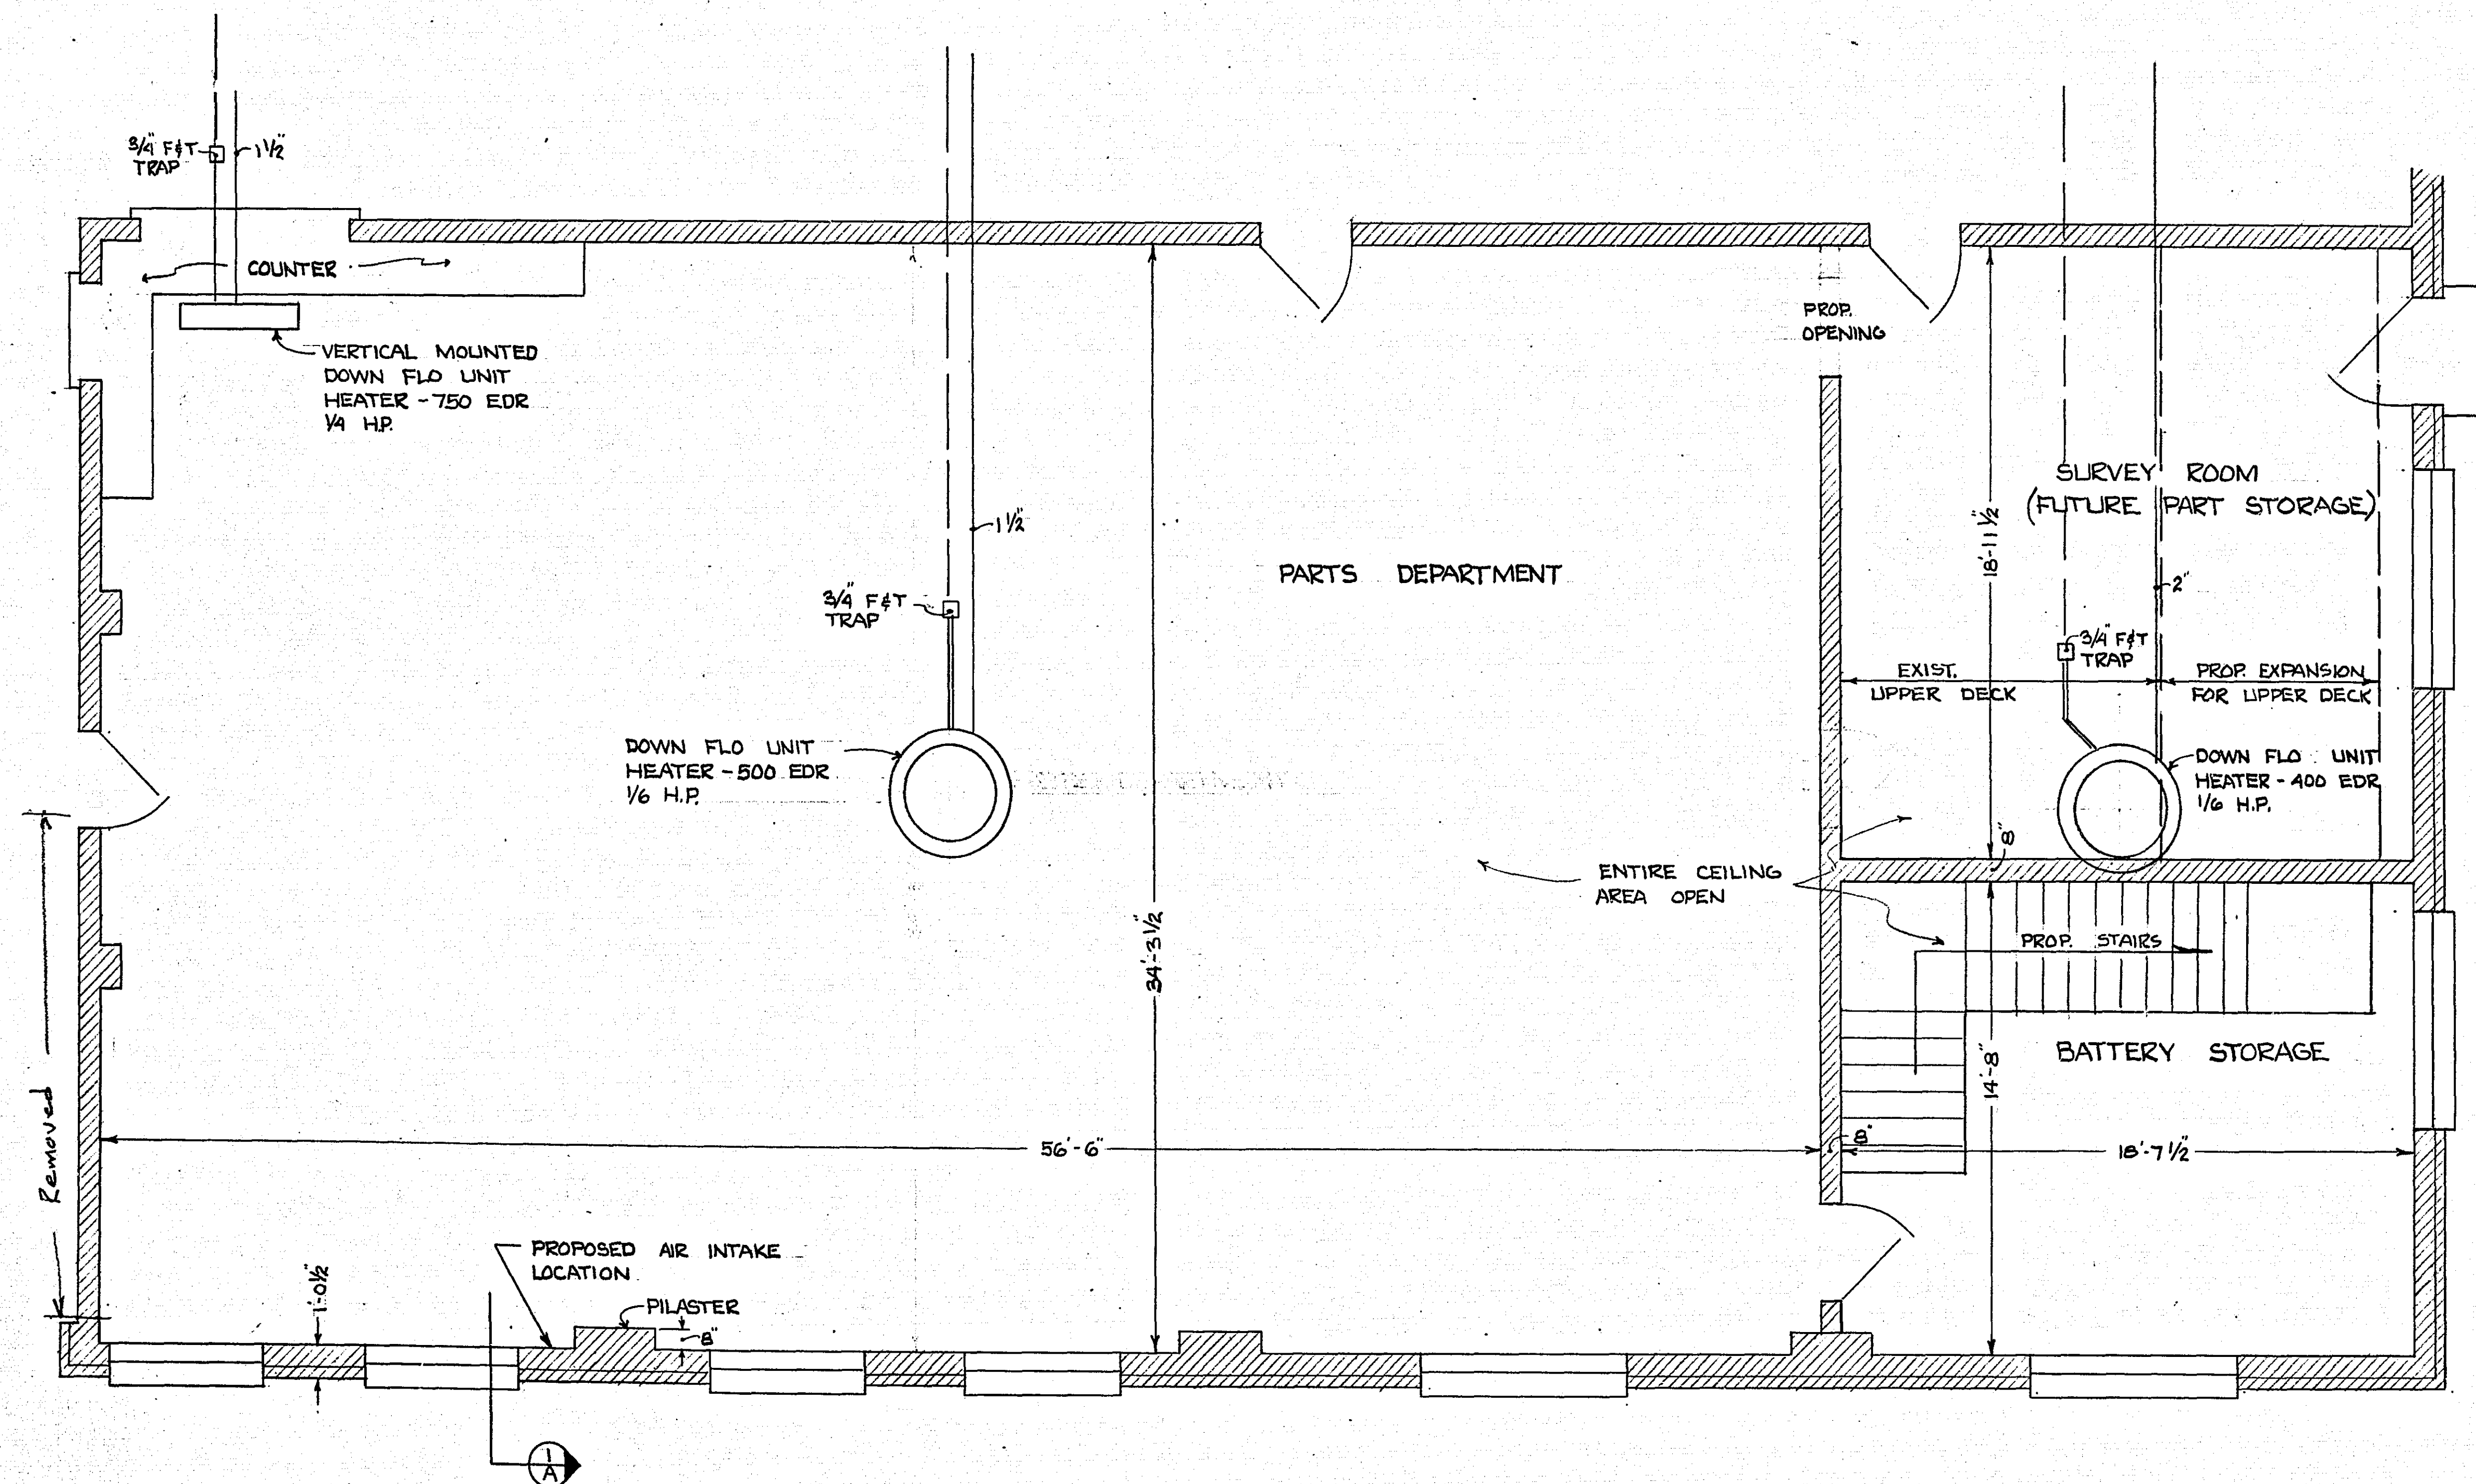


FLOOR PLAN
SCALE: 1/4" = 1'-0"

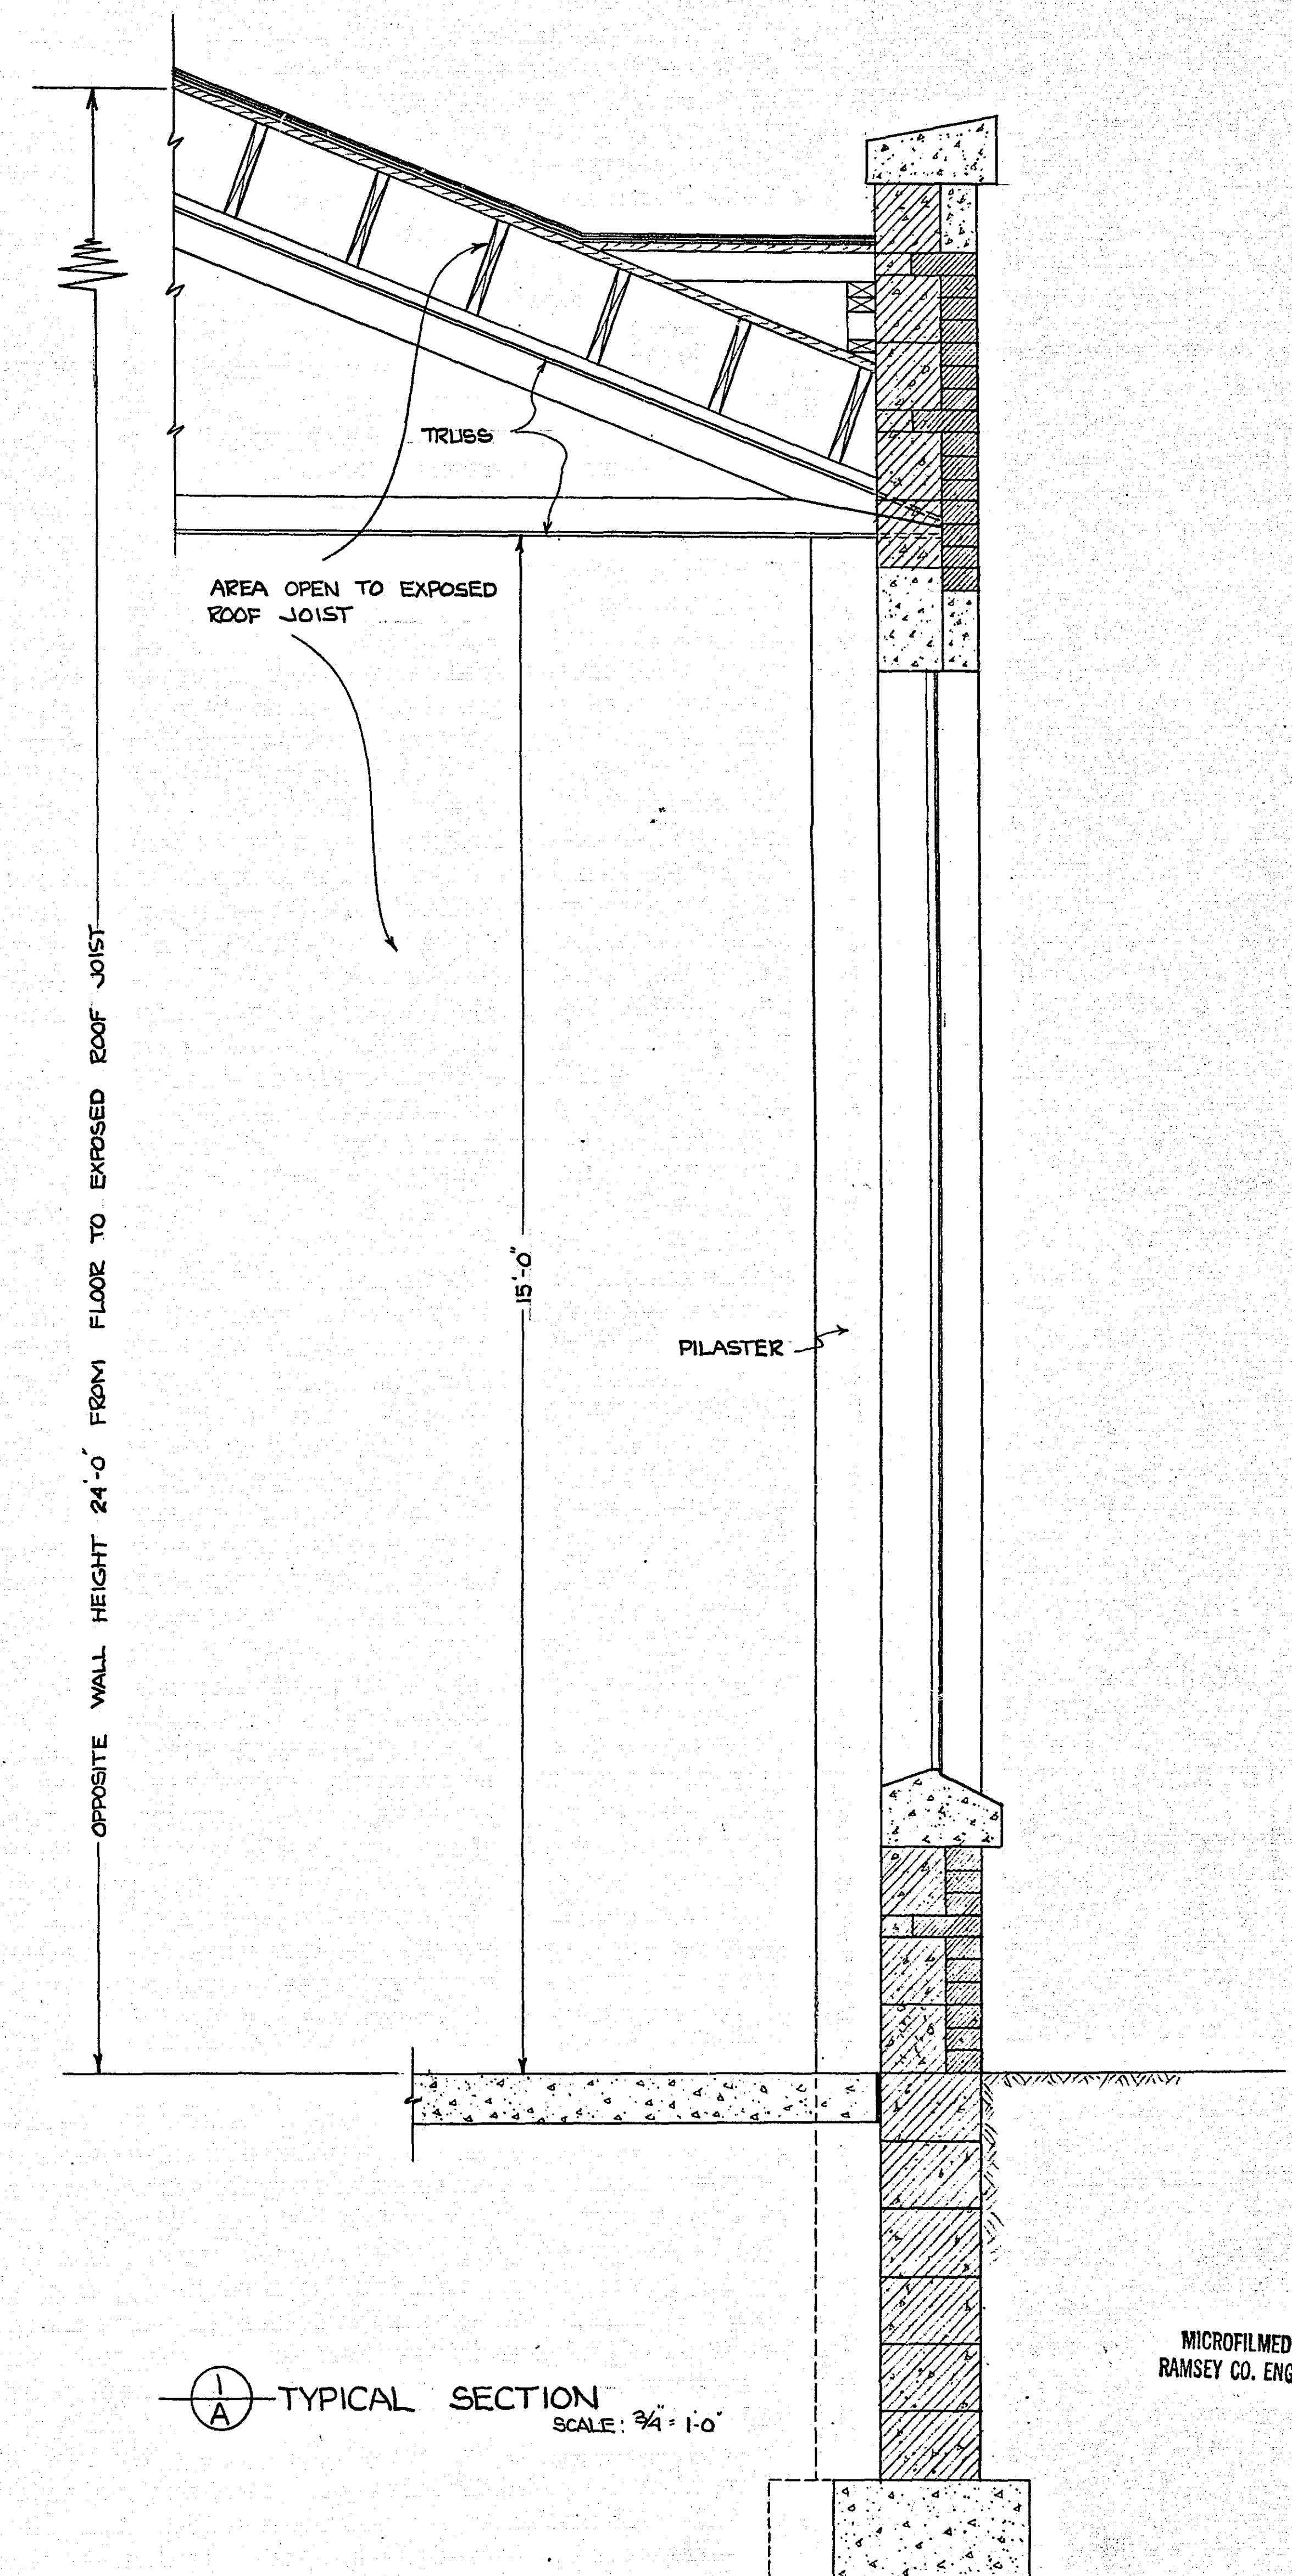


TYPICAL SECTION
SCALE: 3/4" = 1'-0"

MICROFILMED
RAMSEY CO. ENGR.

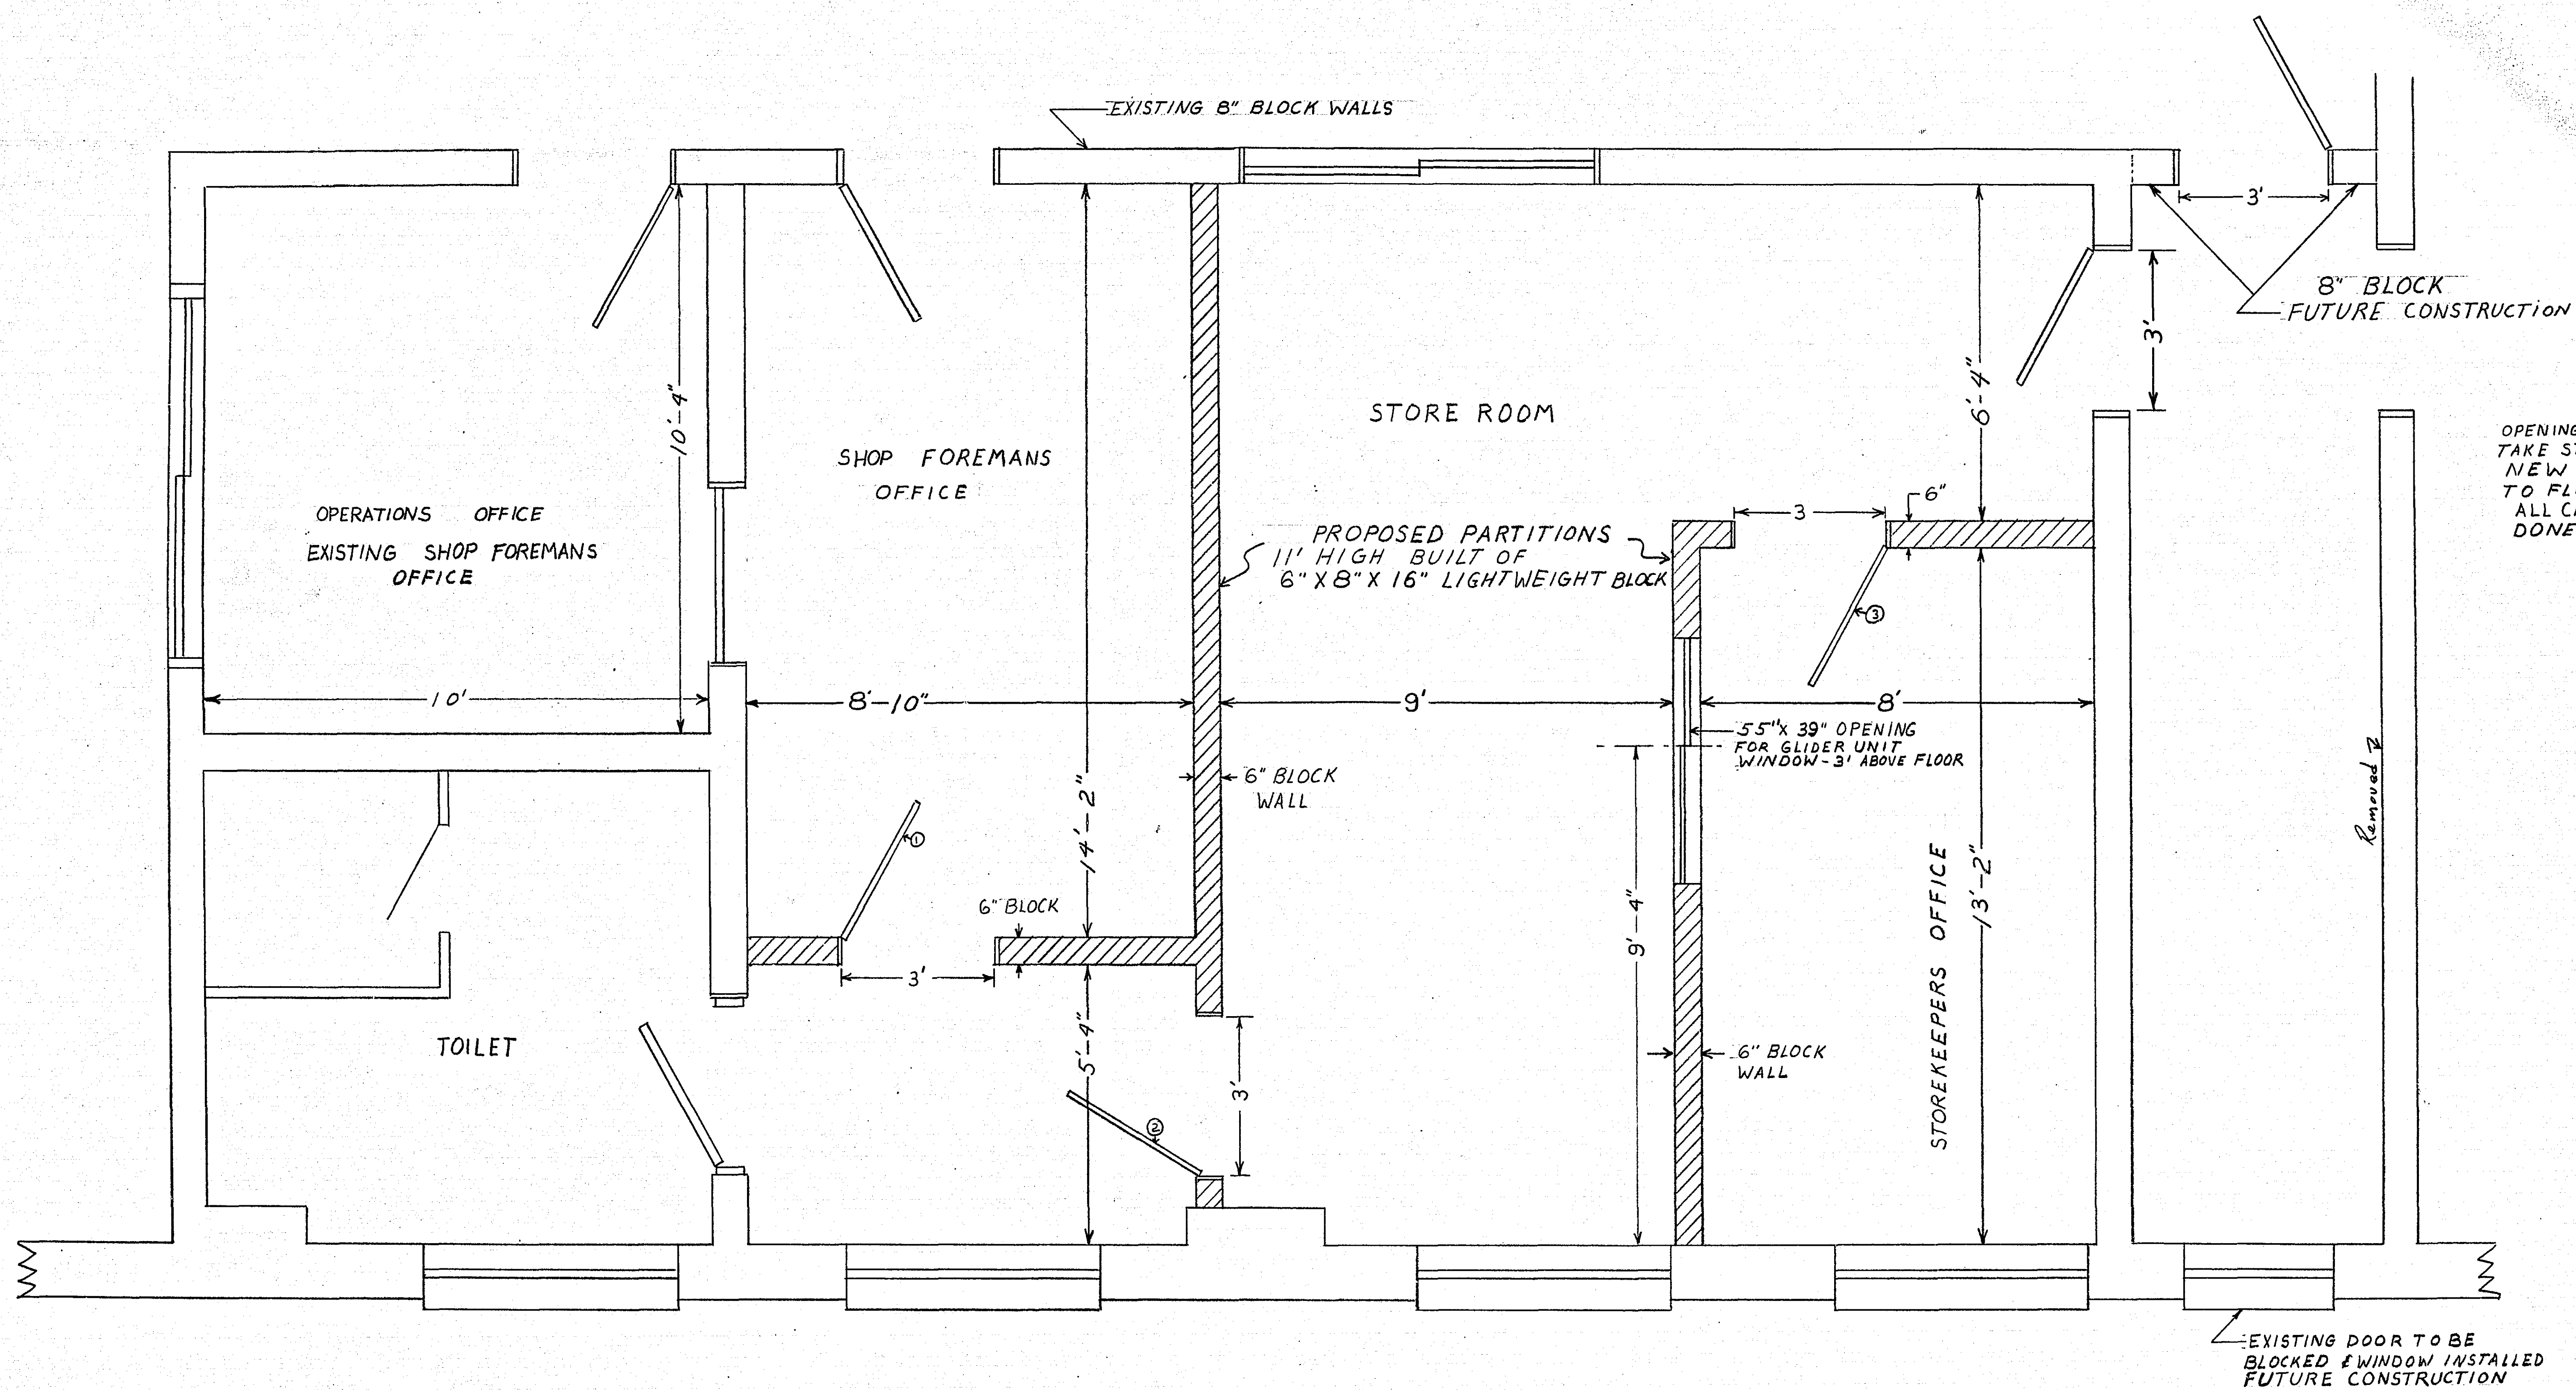

RAMSEY COUNTY ENGINEERS
PROPOSED OFFICE REMODELING PLAN
SCALE $\frac{1}{8}" = 1'0"$

MICROFILMED
RAMSEY CO. ENGRS

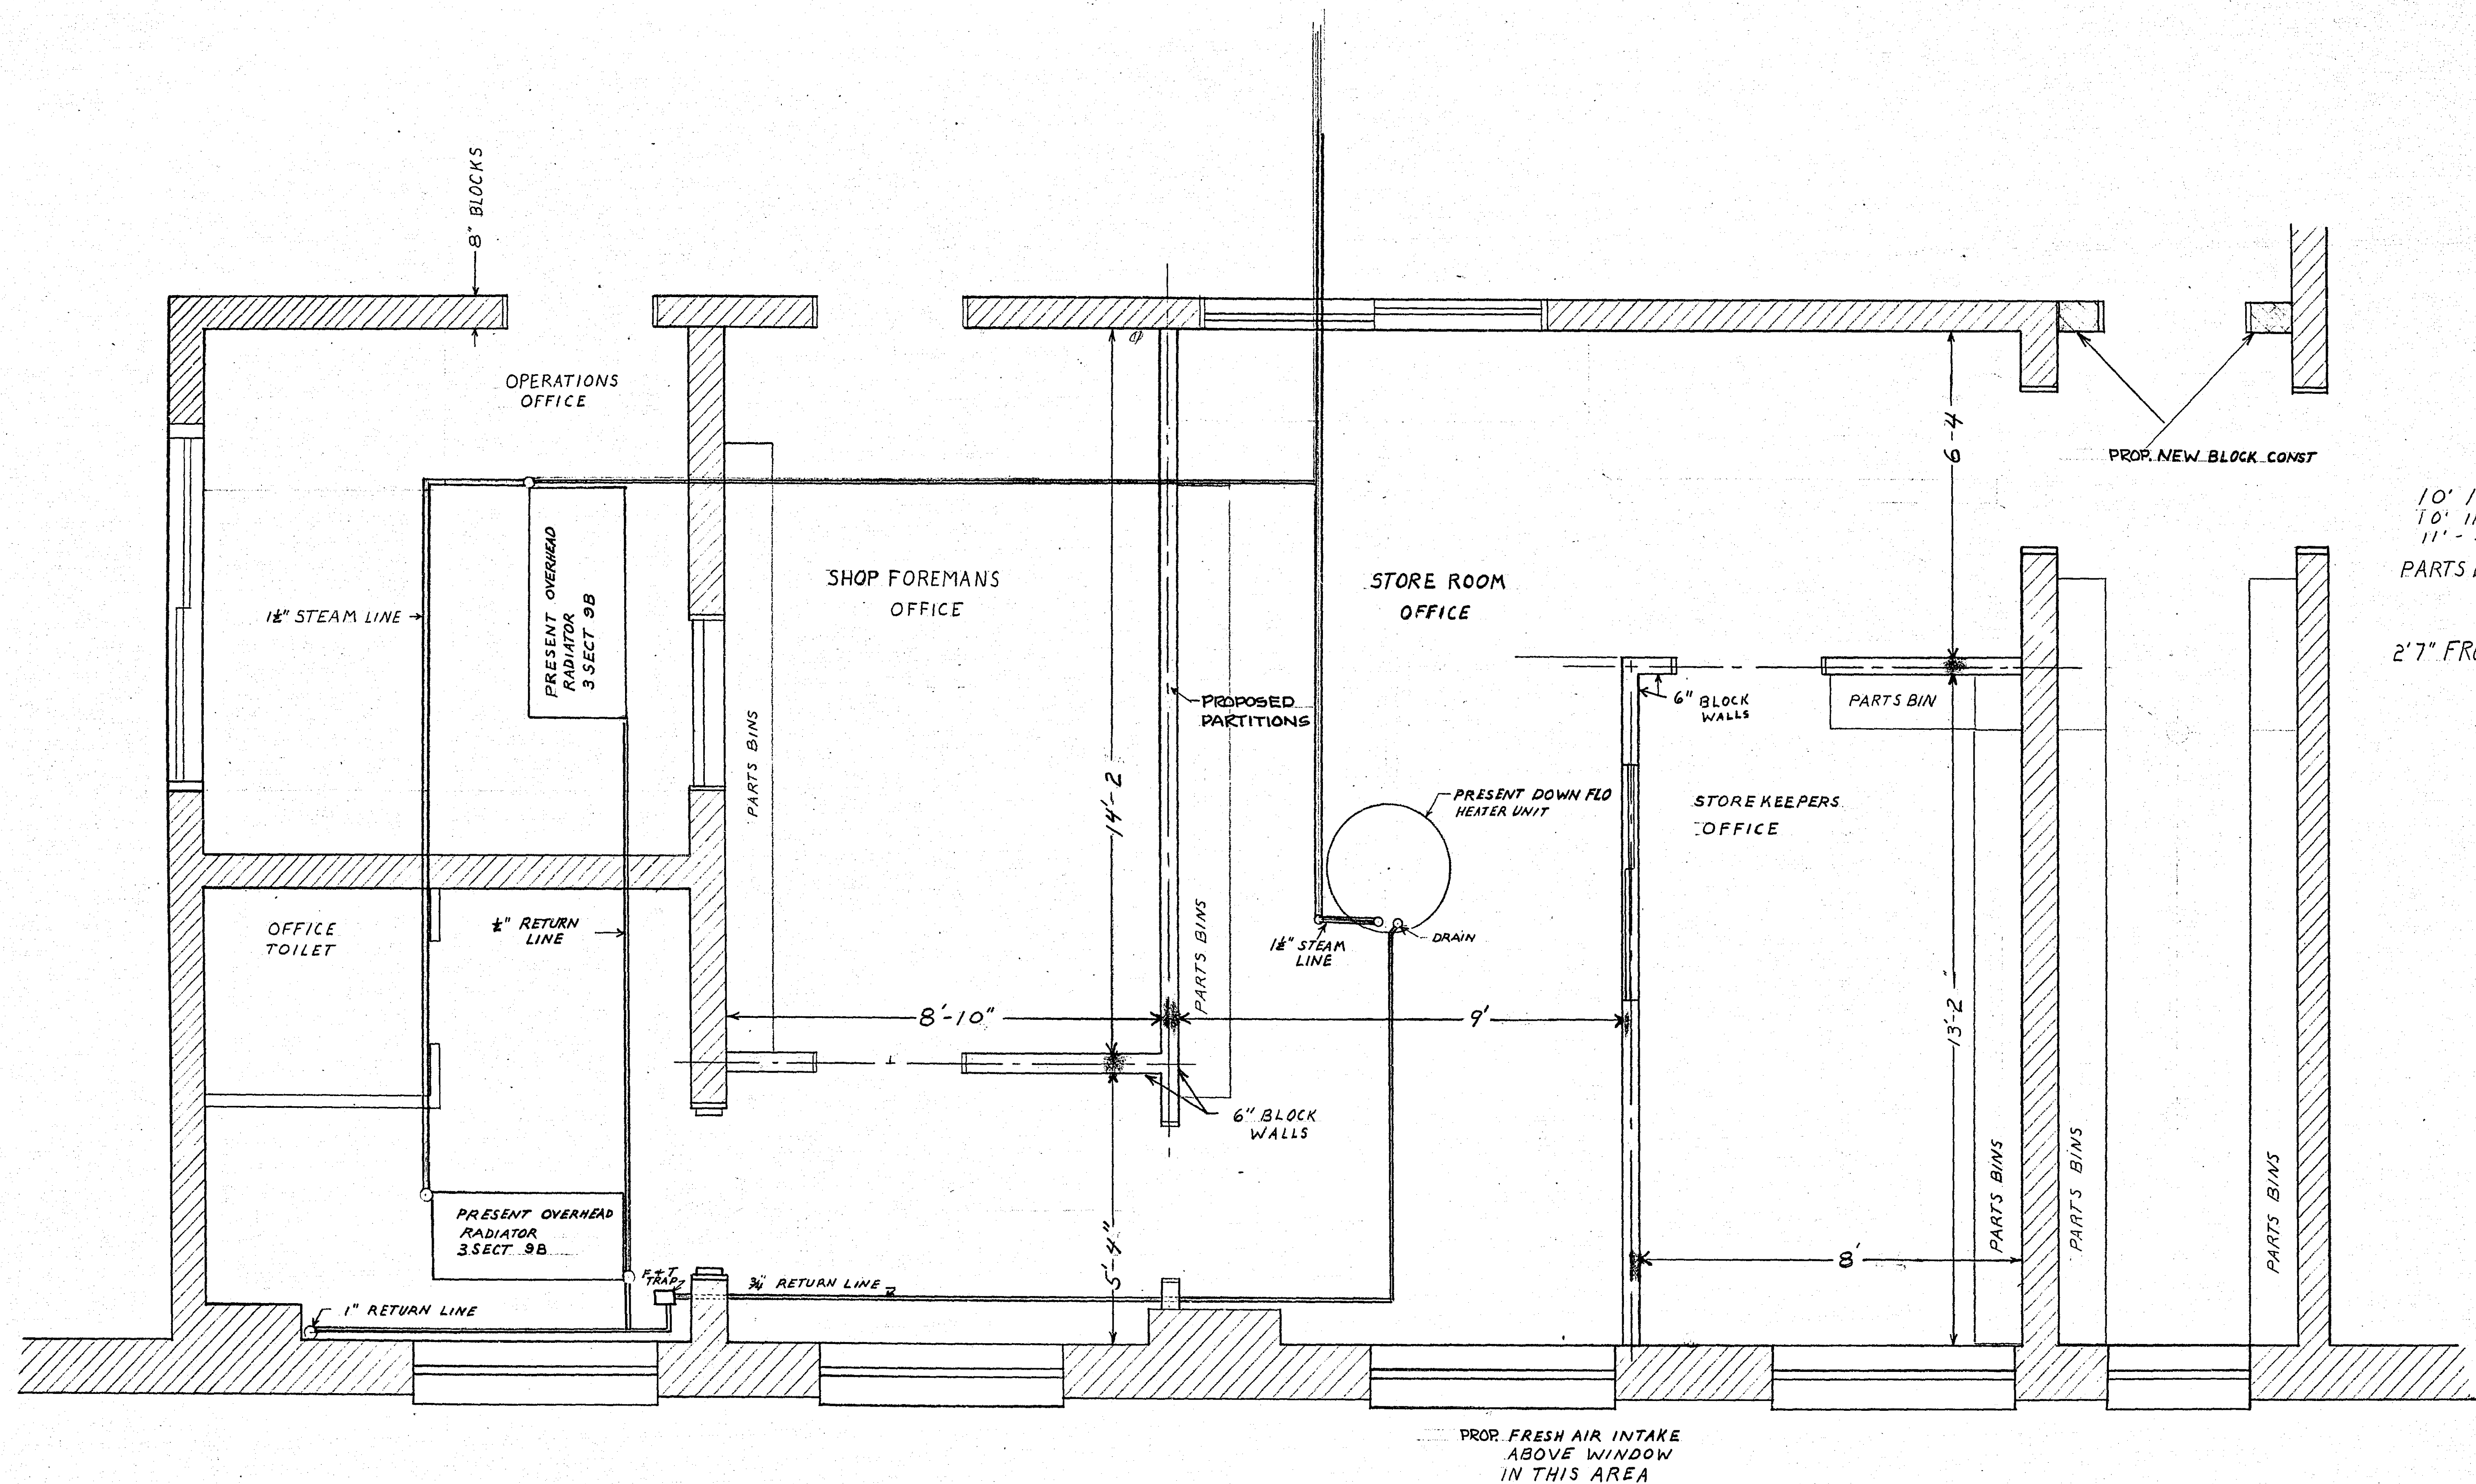


10' 11 3/8" FLOOR TO CEILING
 10' 11 3/8" FLOOR TO JOISTS S.E. CORNER
 11' - 4"
 PARTS BINS ARE 1' DEEP - 3' LONG - 7' 3" HIGH
 2' 7" FROM CEILING TO TOP OF WINDOW

1/4" = 1 FOOT

EXISTING HEATING SYSTEM - OFFICE REMODELING PROJECT


RAMSEY COUNTY ENGINEERS DEPT.

MICROFILMED
 RAMSEY CO. ENGR.

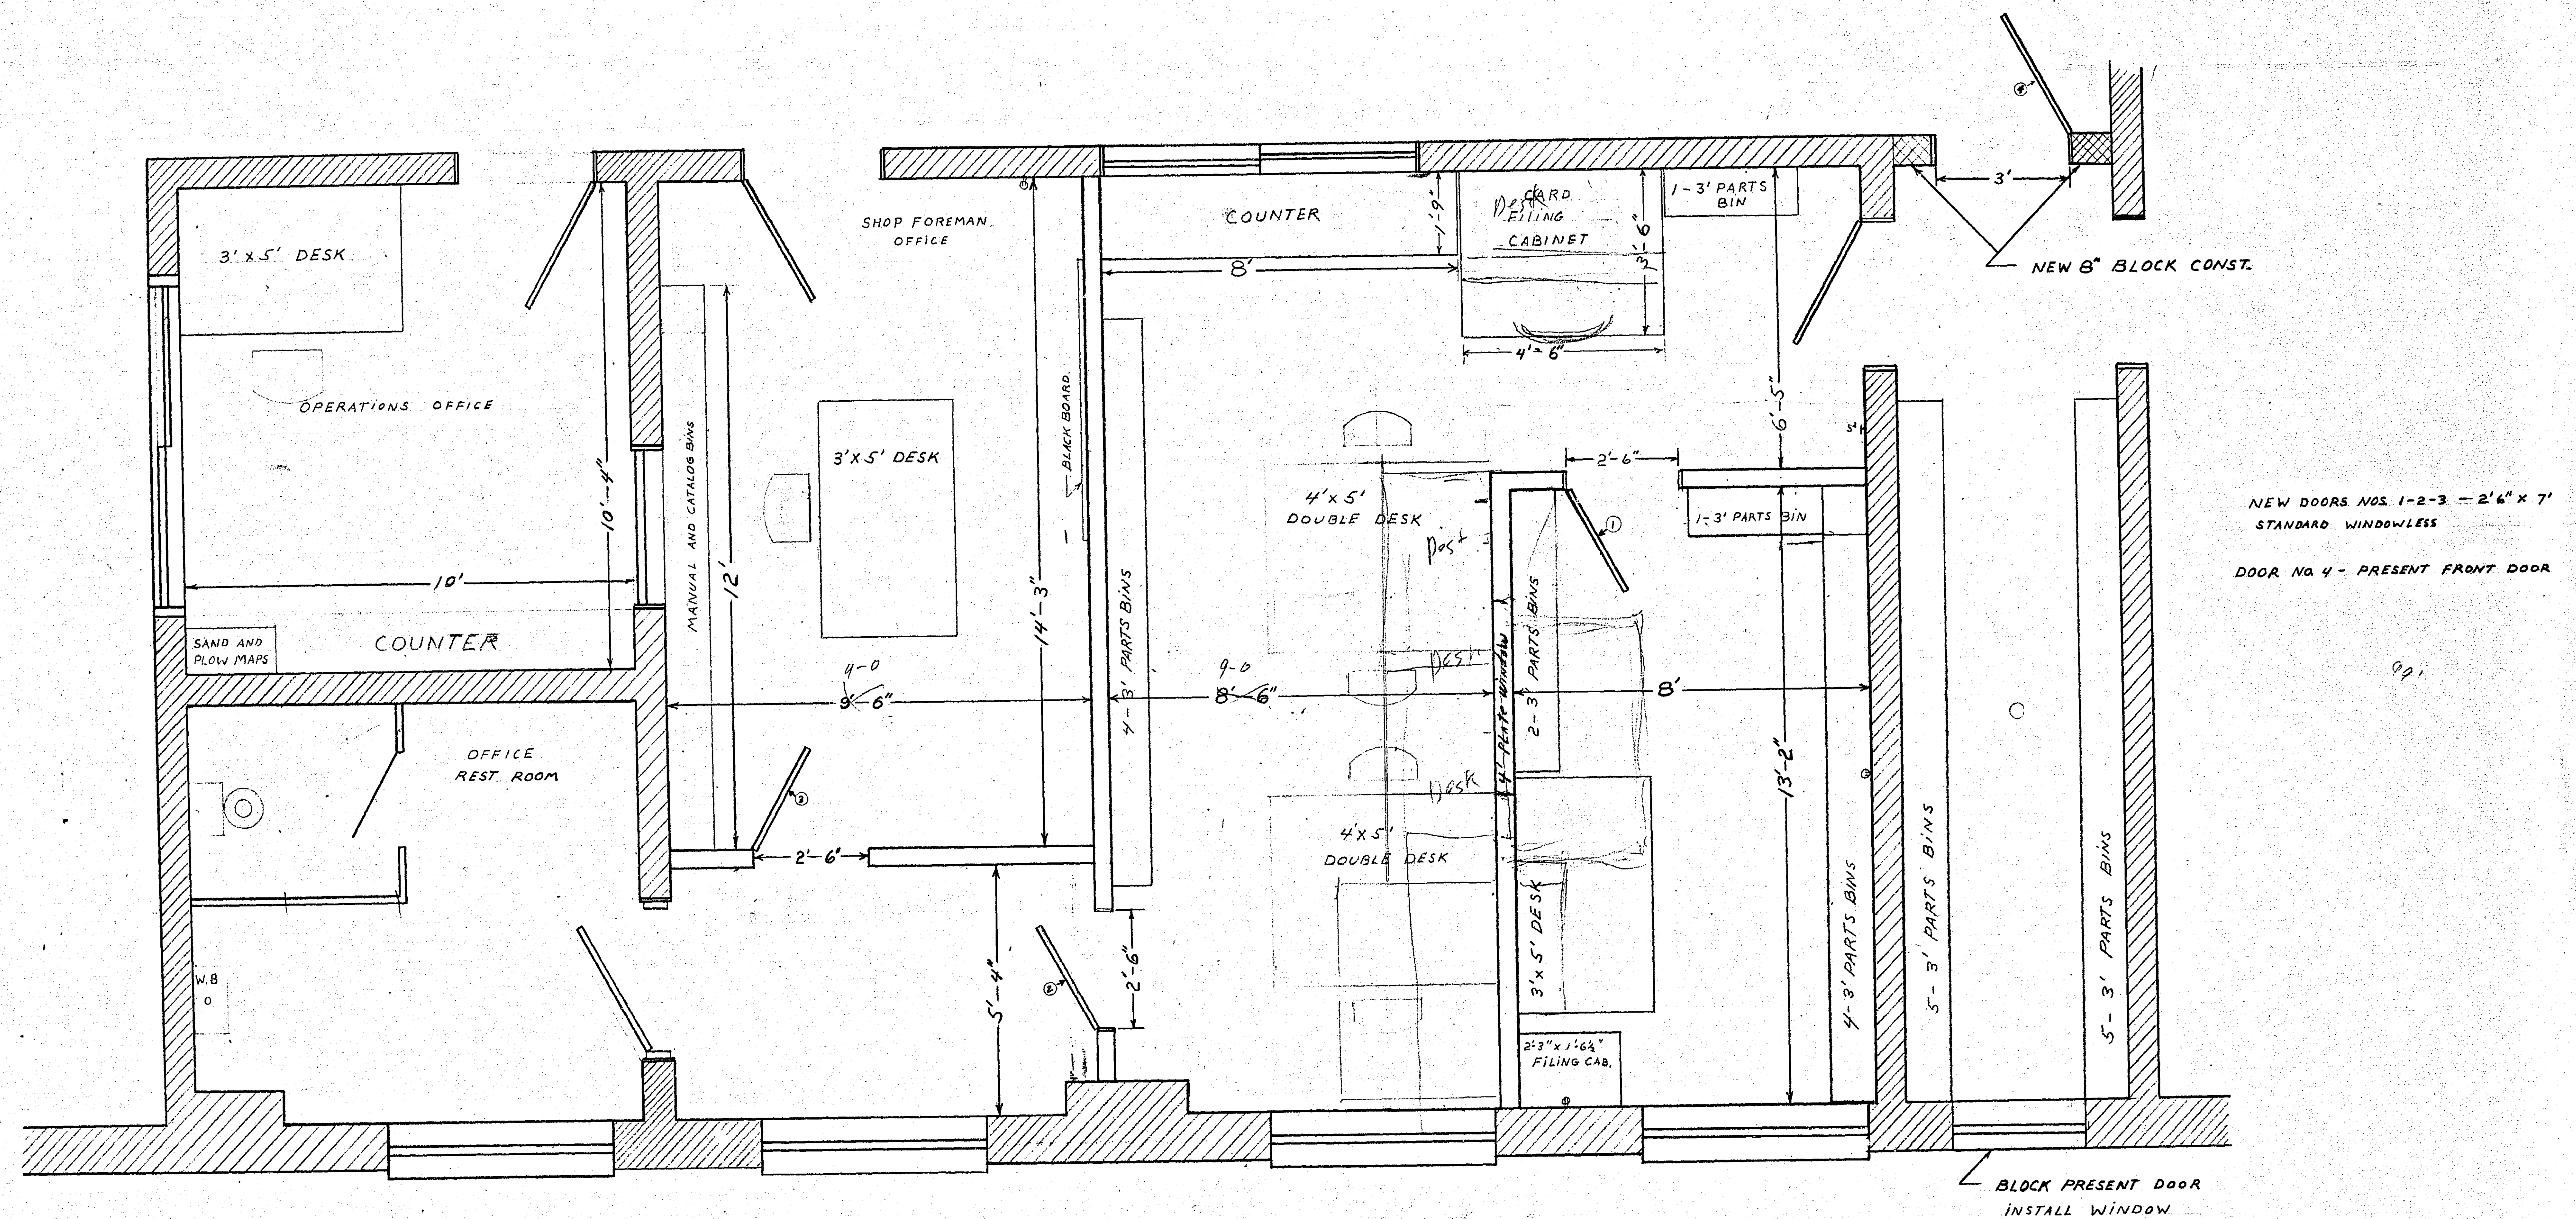

FLOOR LAYOUT


$\frac{1}{2}" = 1'$

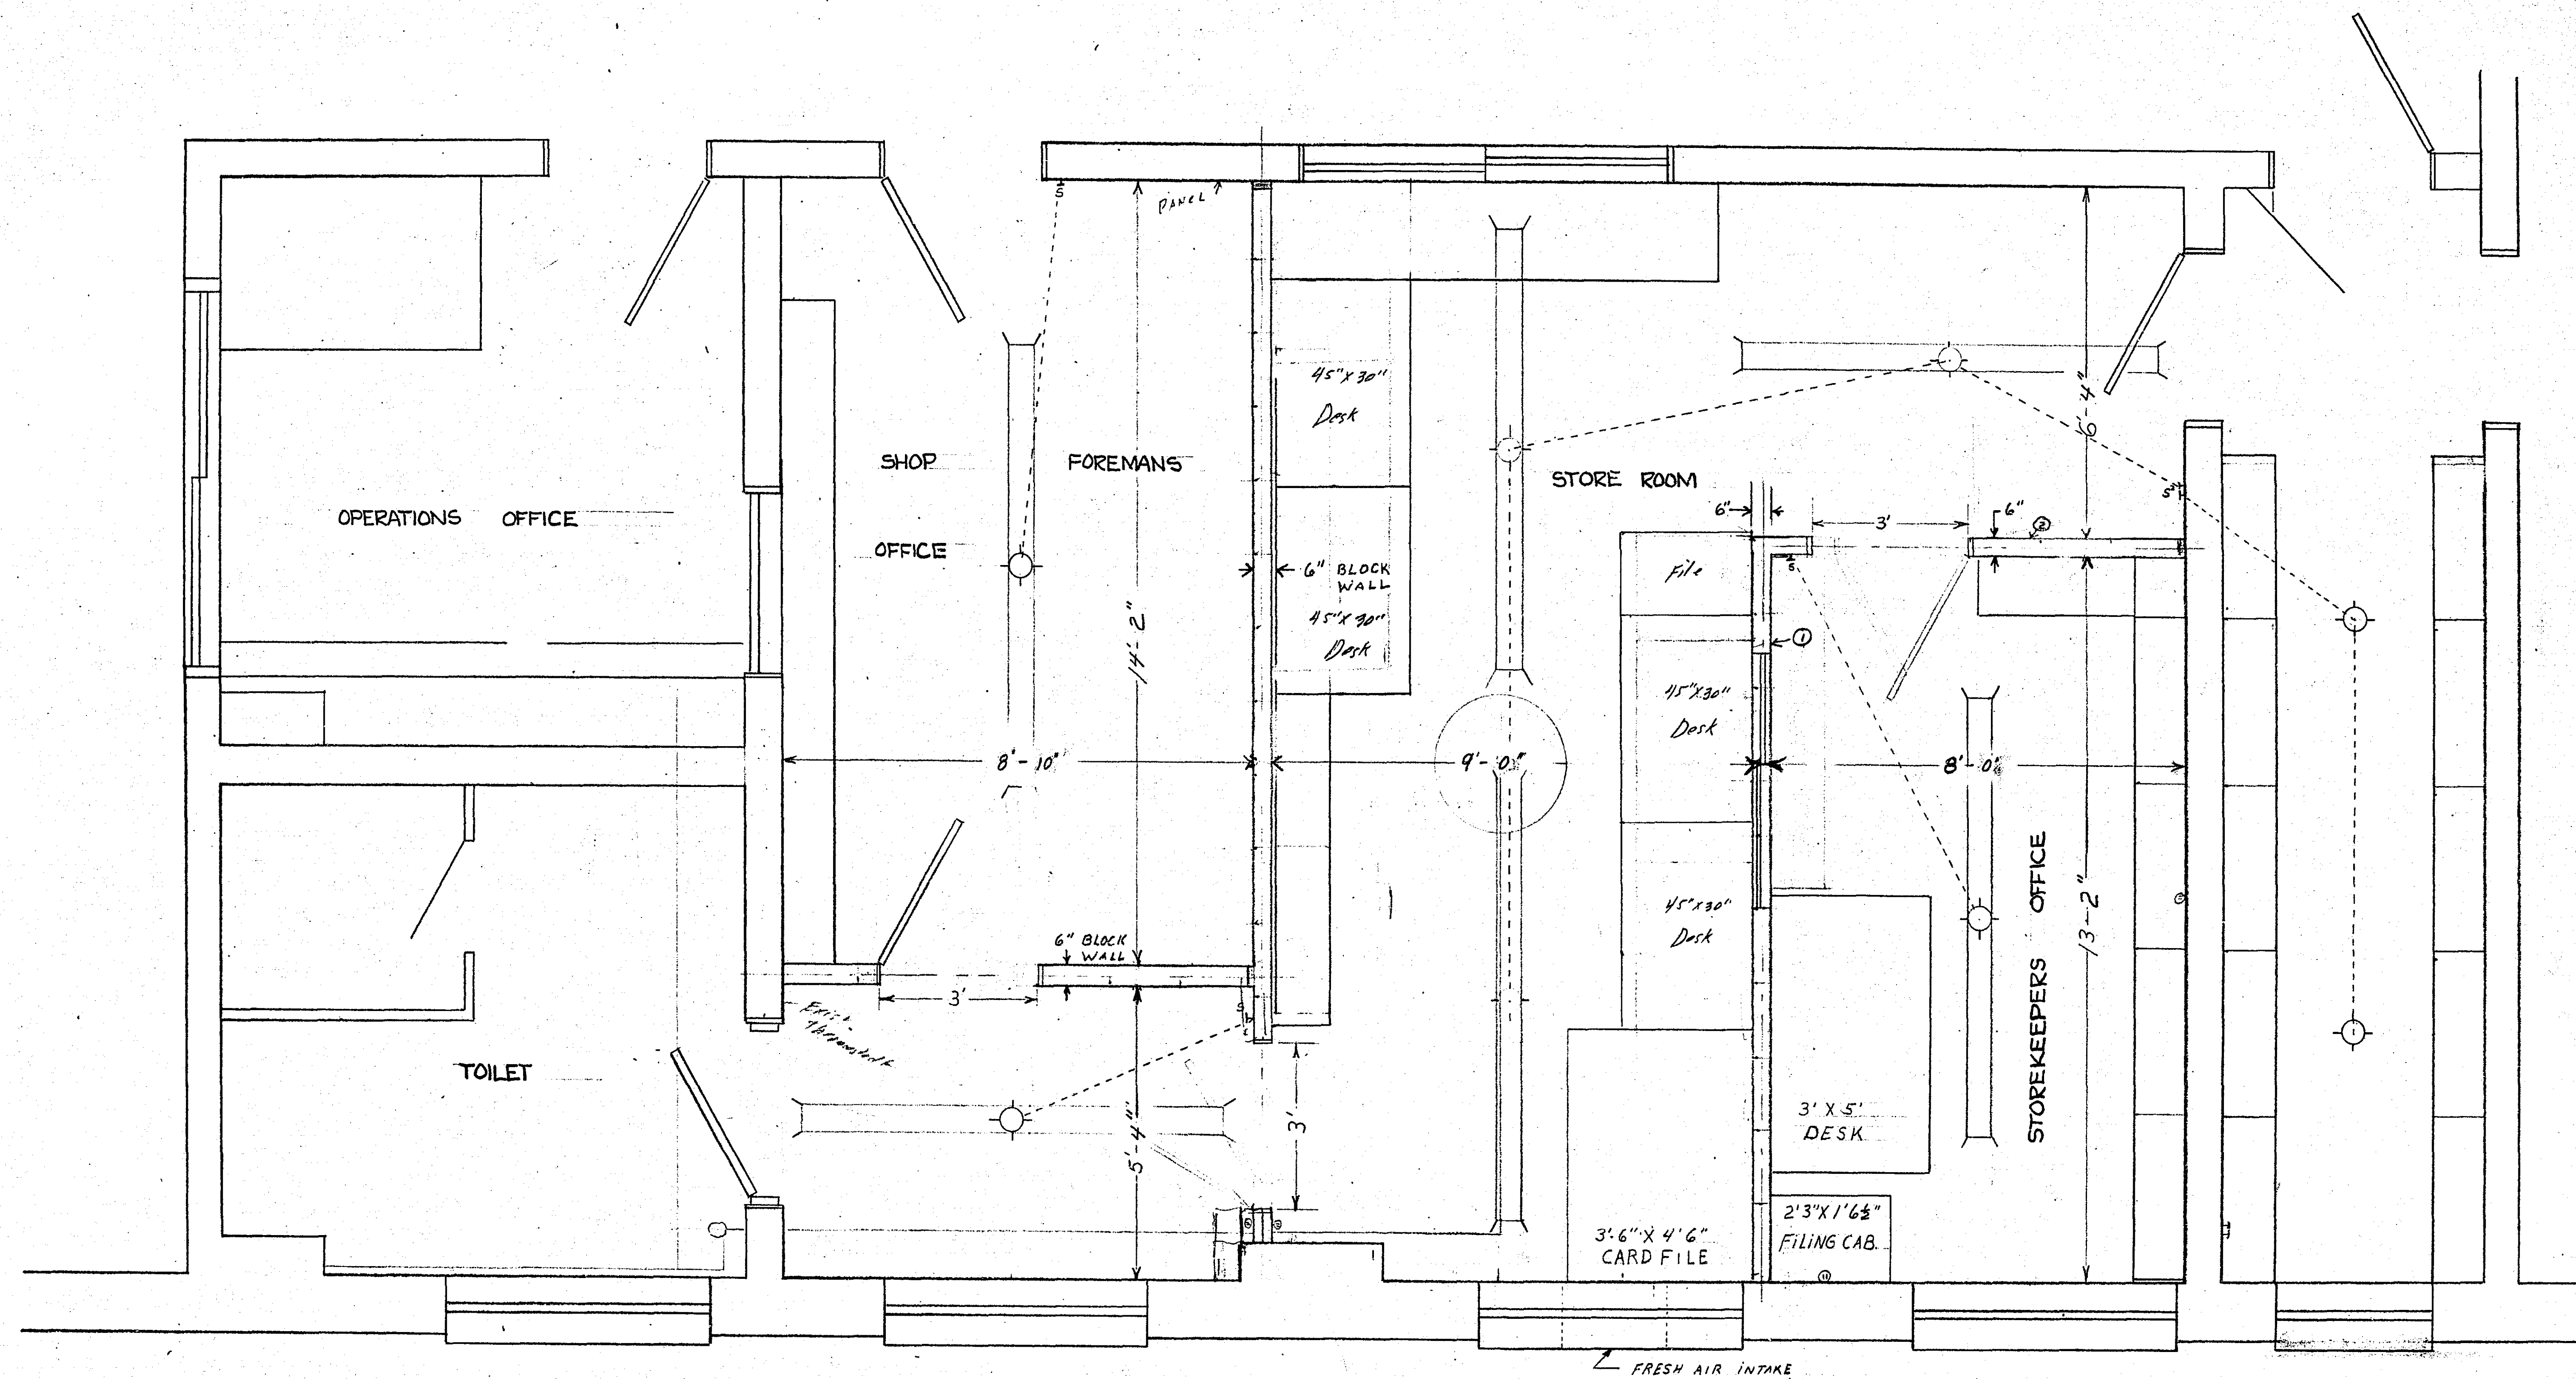


RAMSEY COUNTY ENGINEERS DEPT.
SCALE 1/2" = 1'-0"

MICROFILMED
RAMSEY CO. ENGR.



15-106

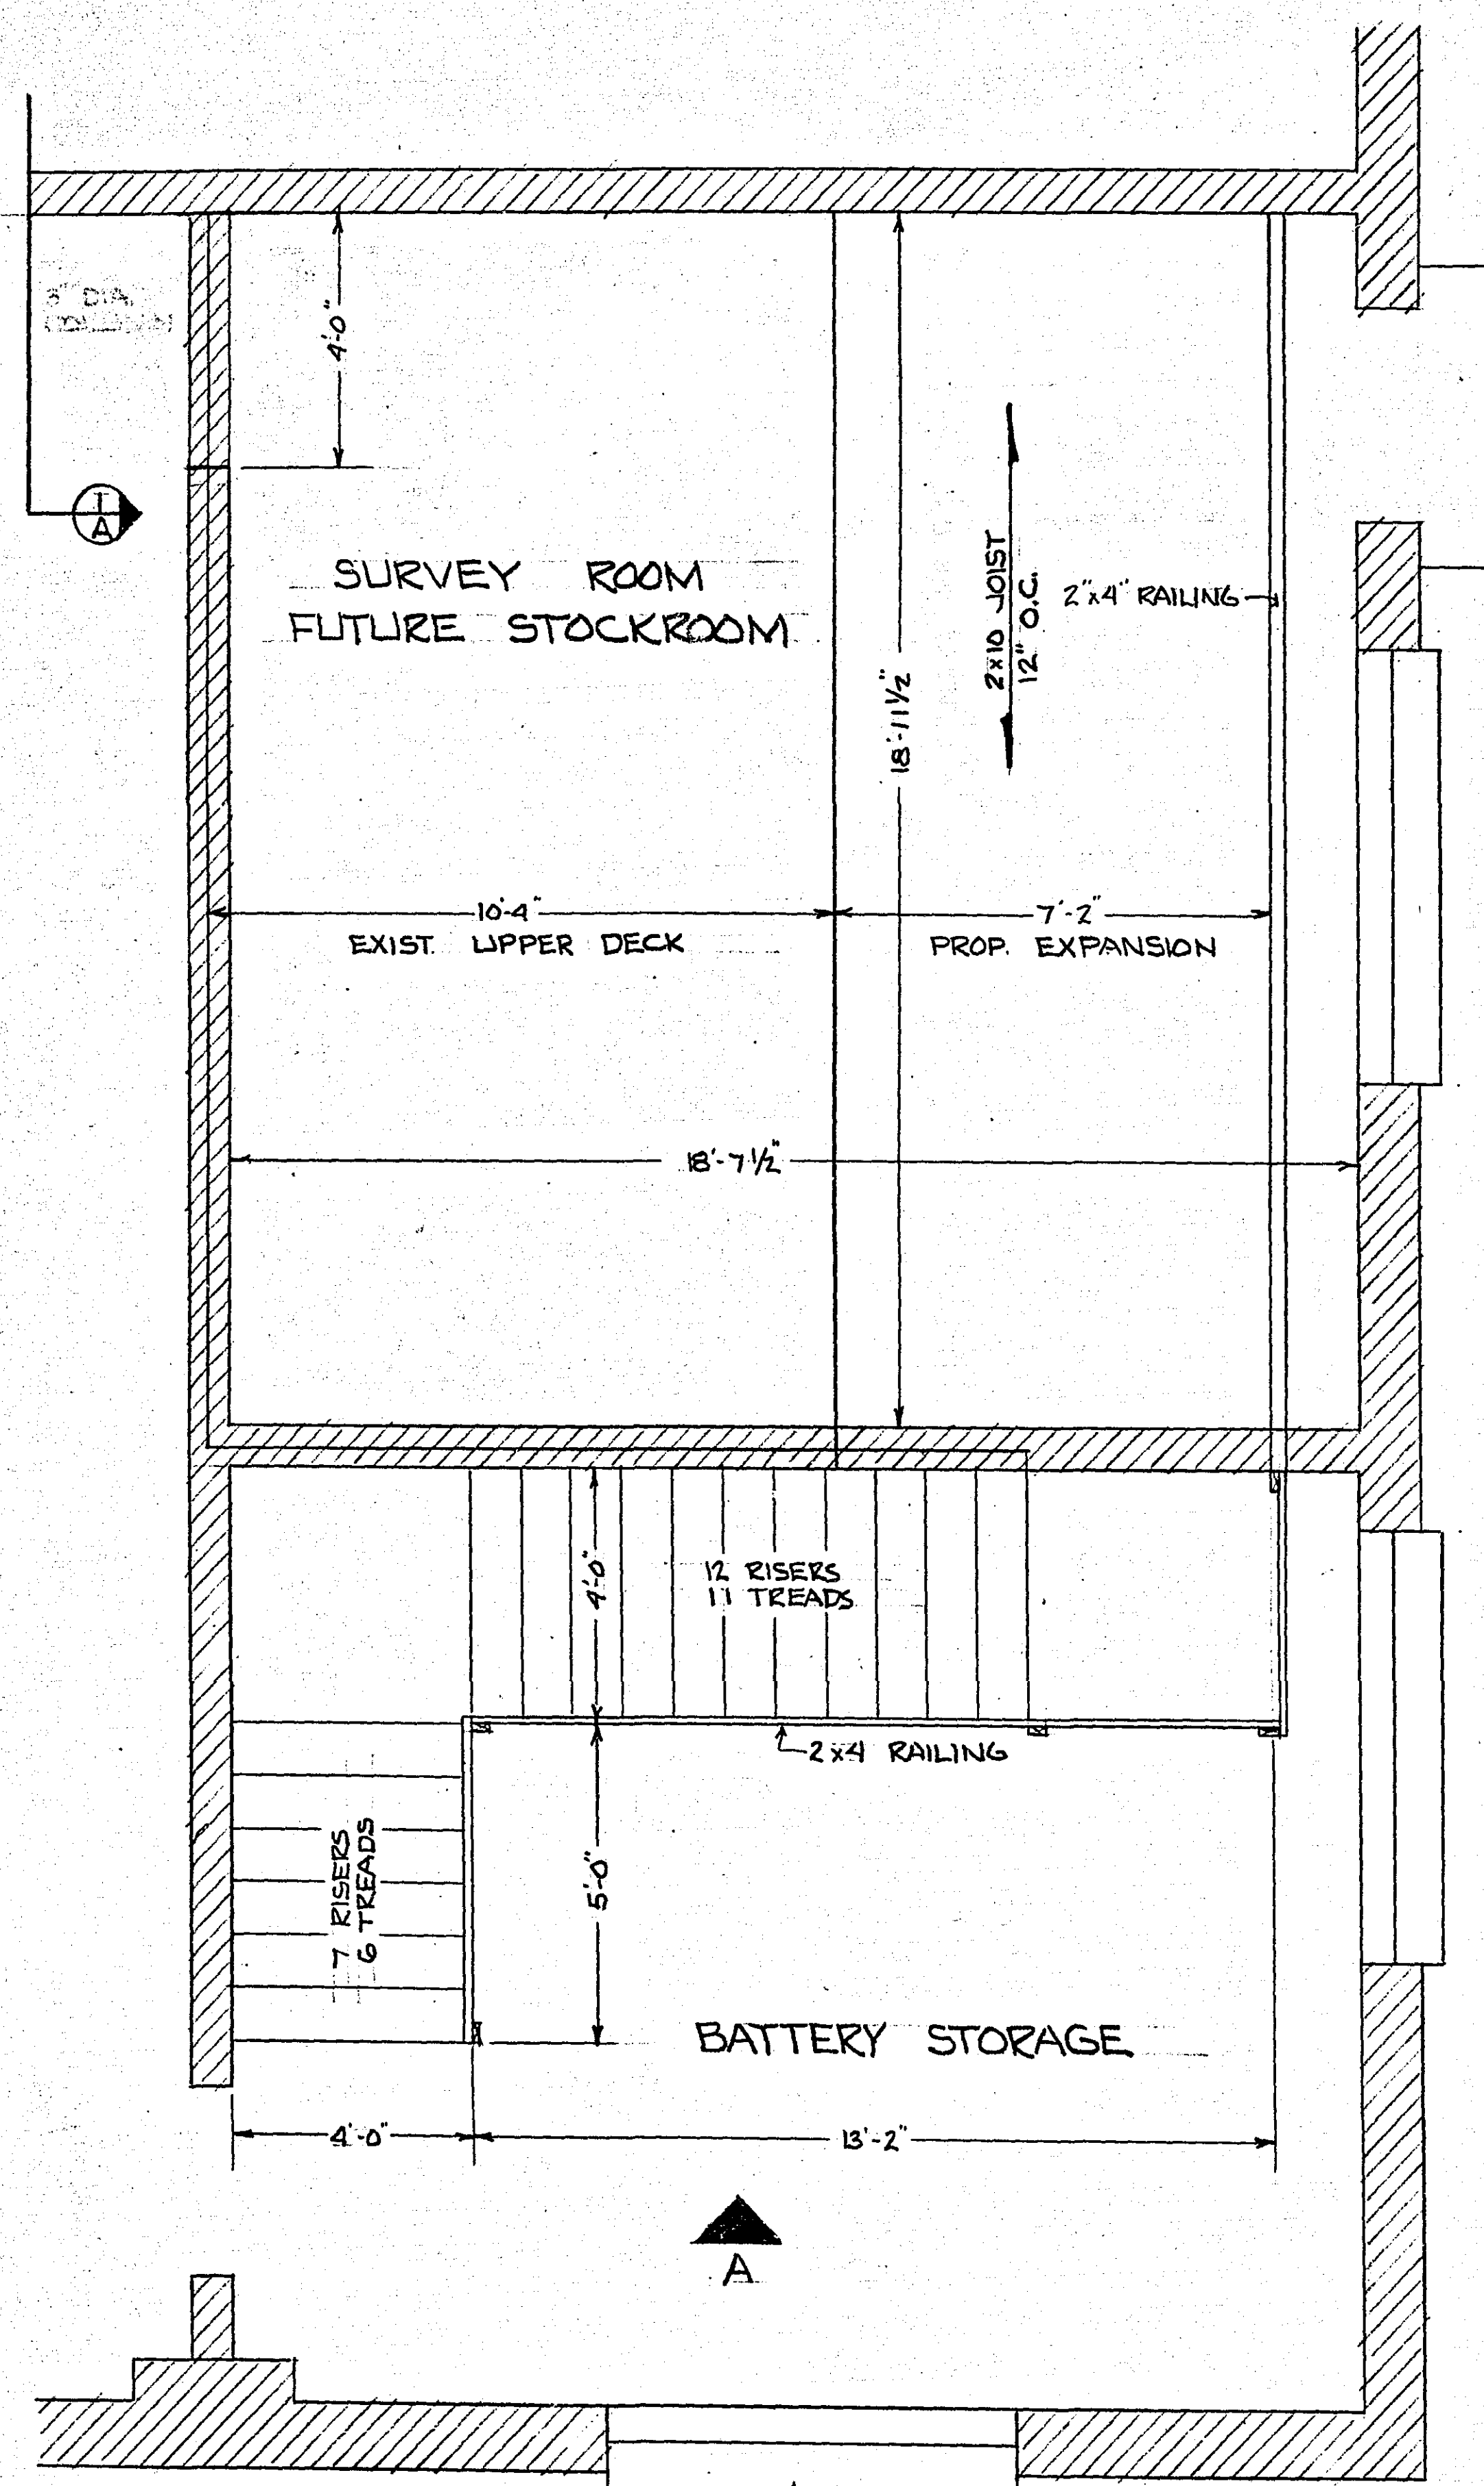

FLOOR PLAN
SCALE 3/8" = 1'-0"

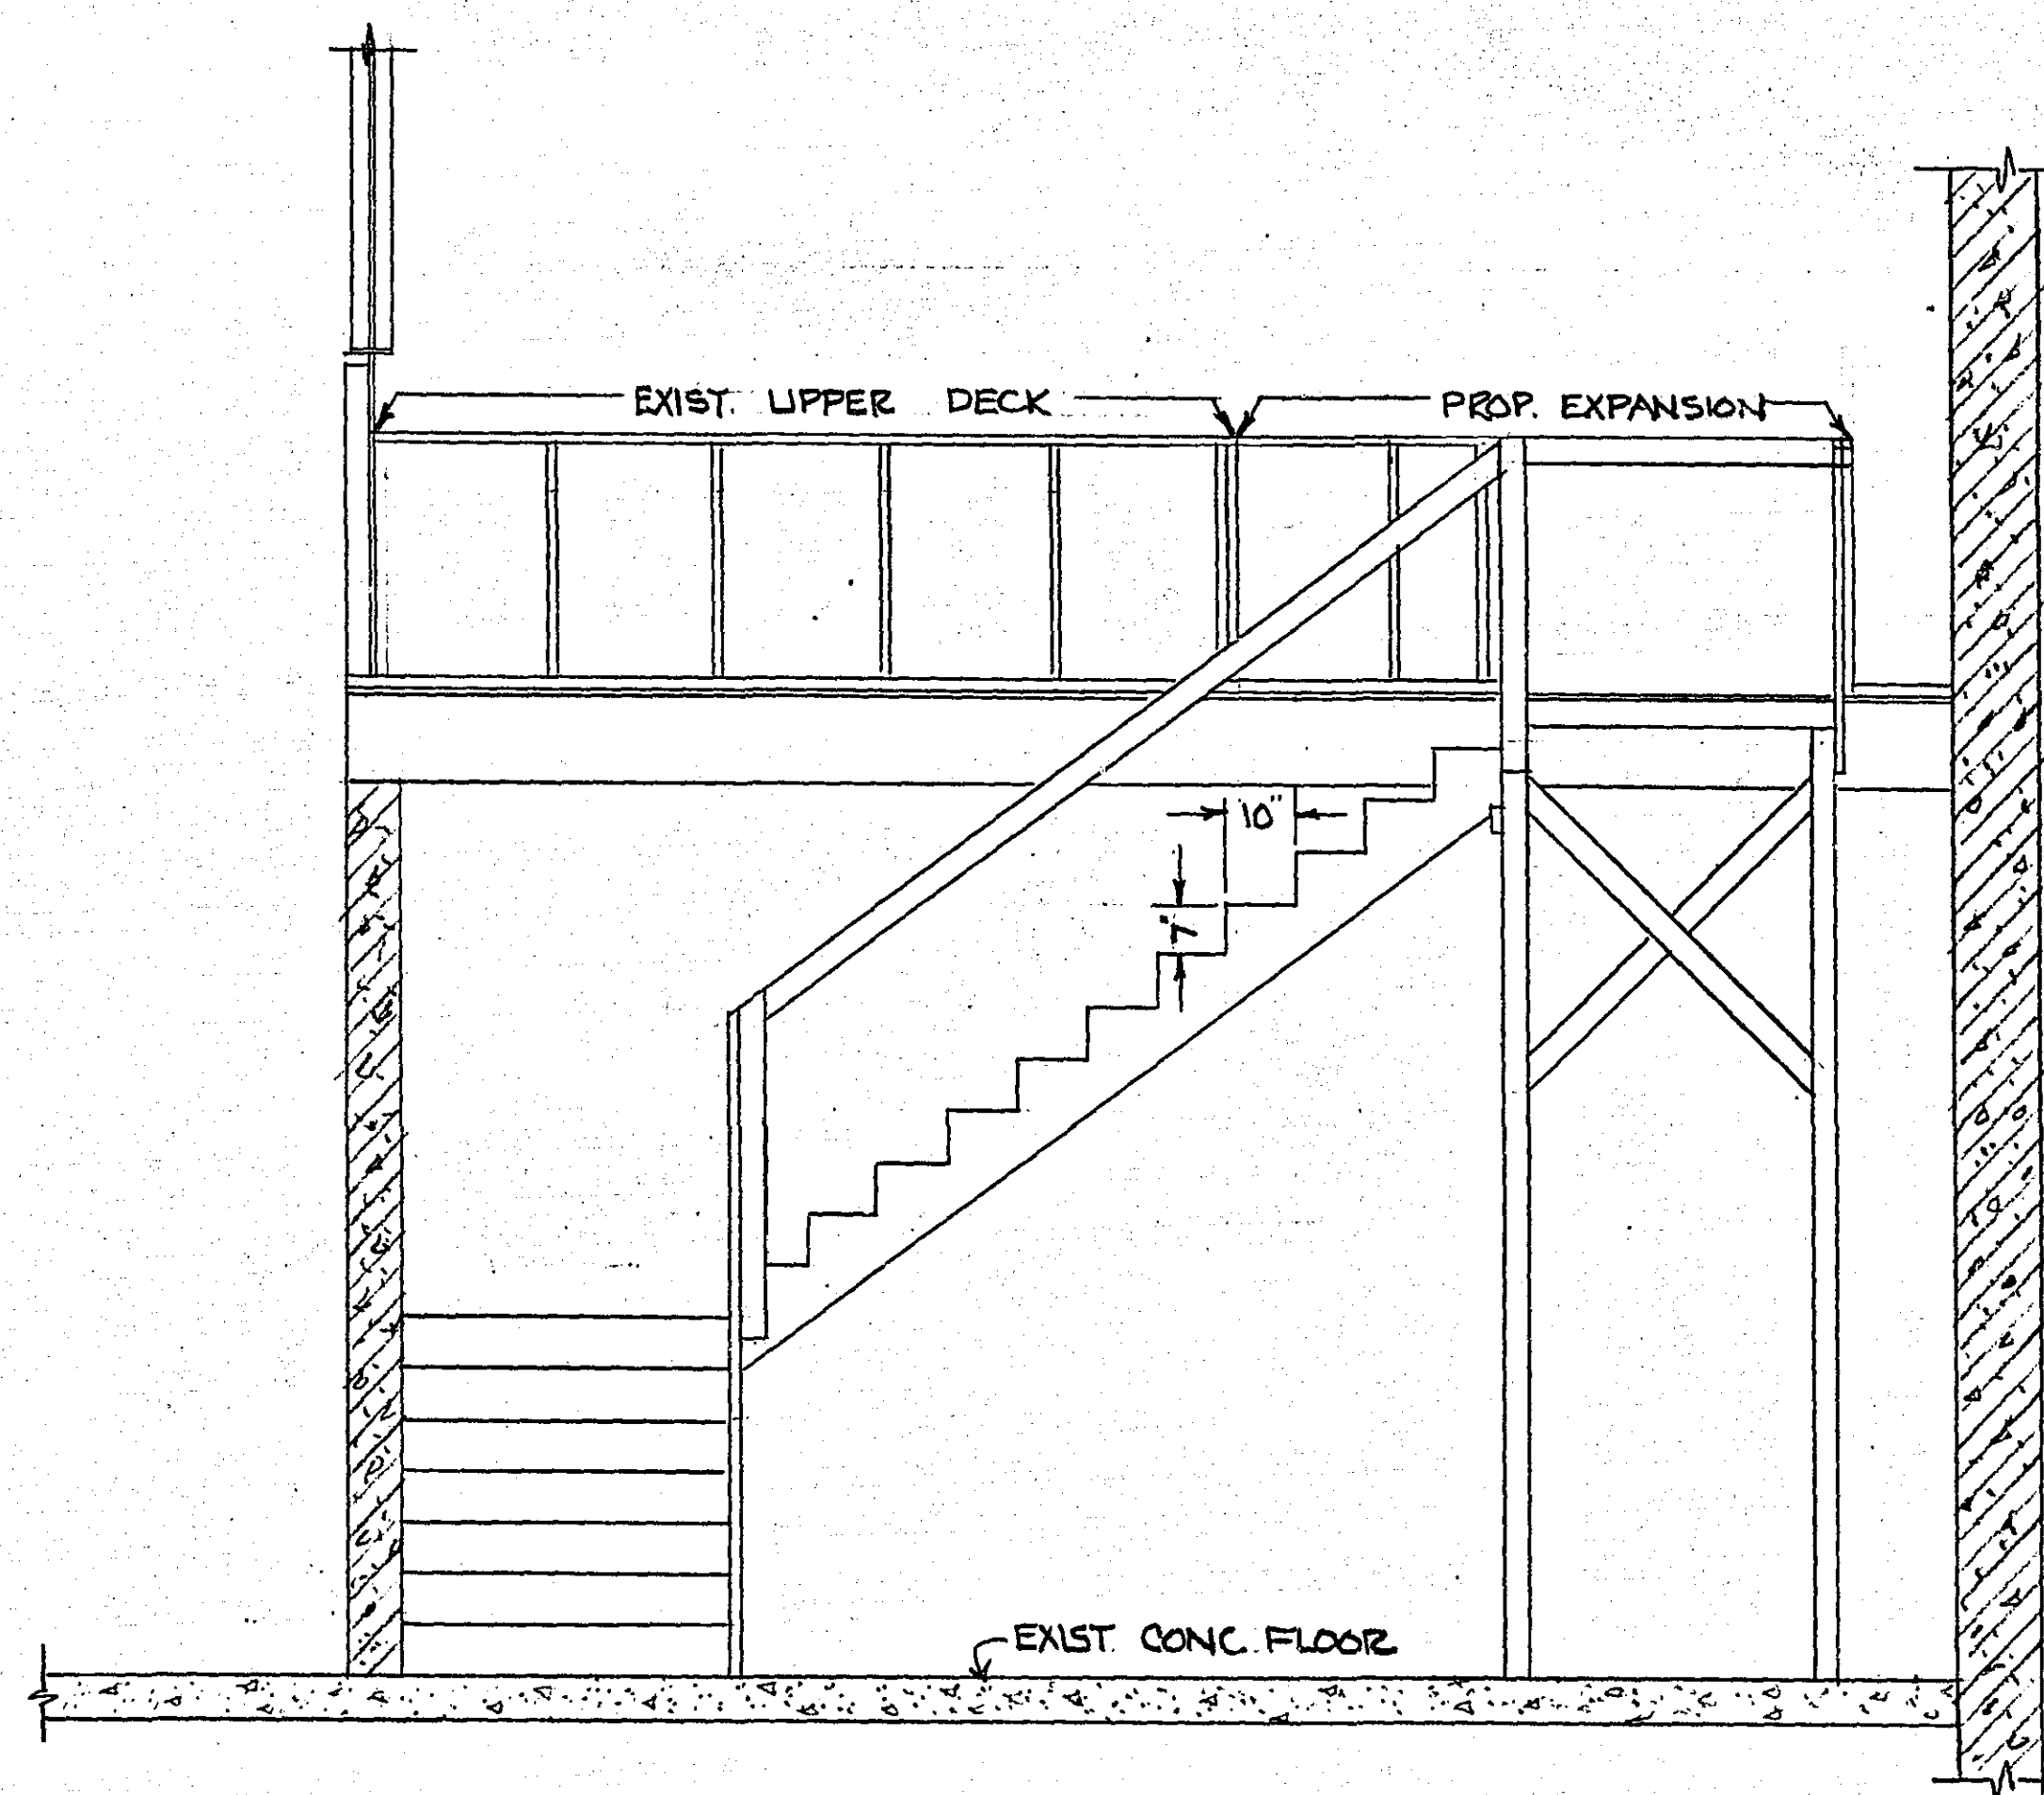

ELEVATION
SCALE 3/8" = 1'-0"

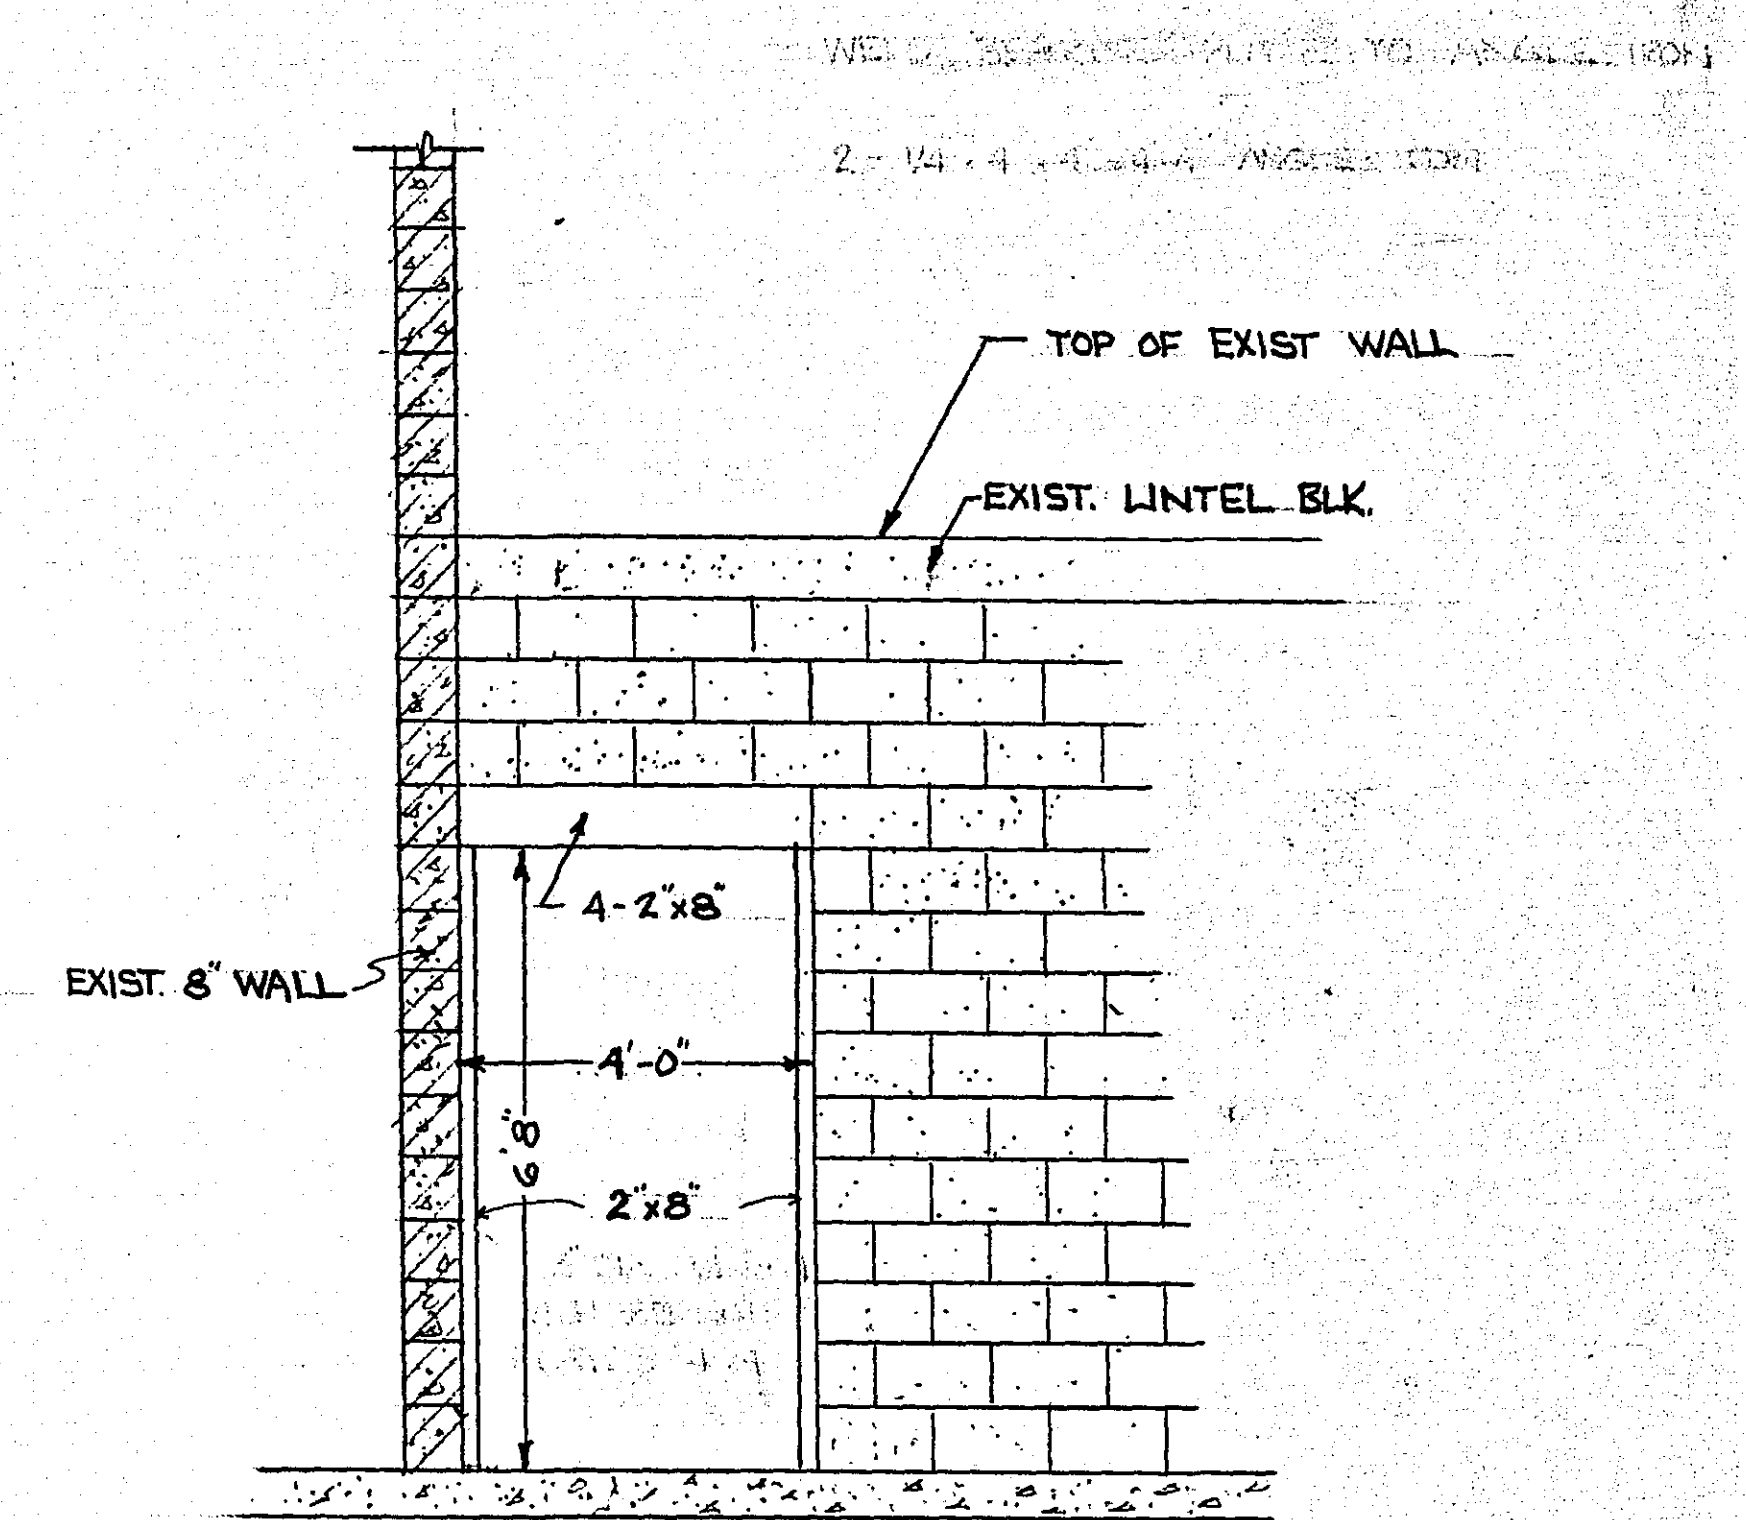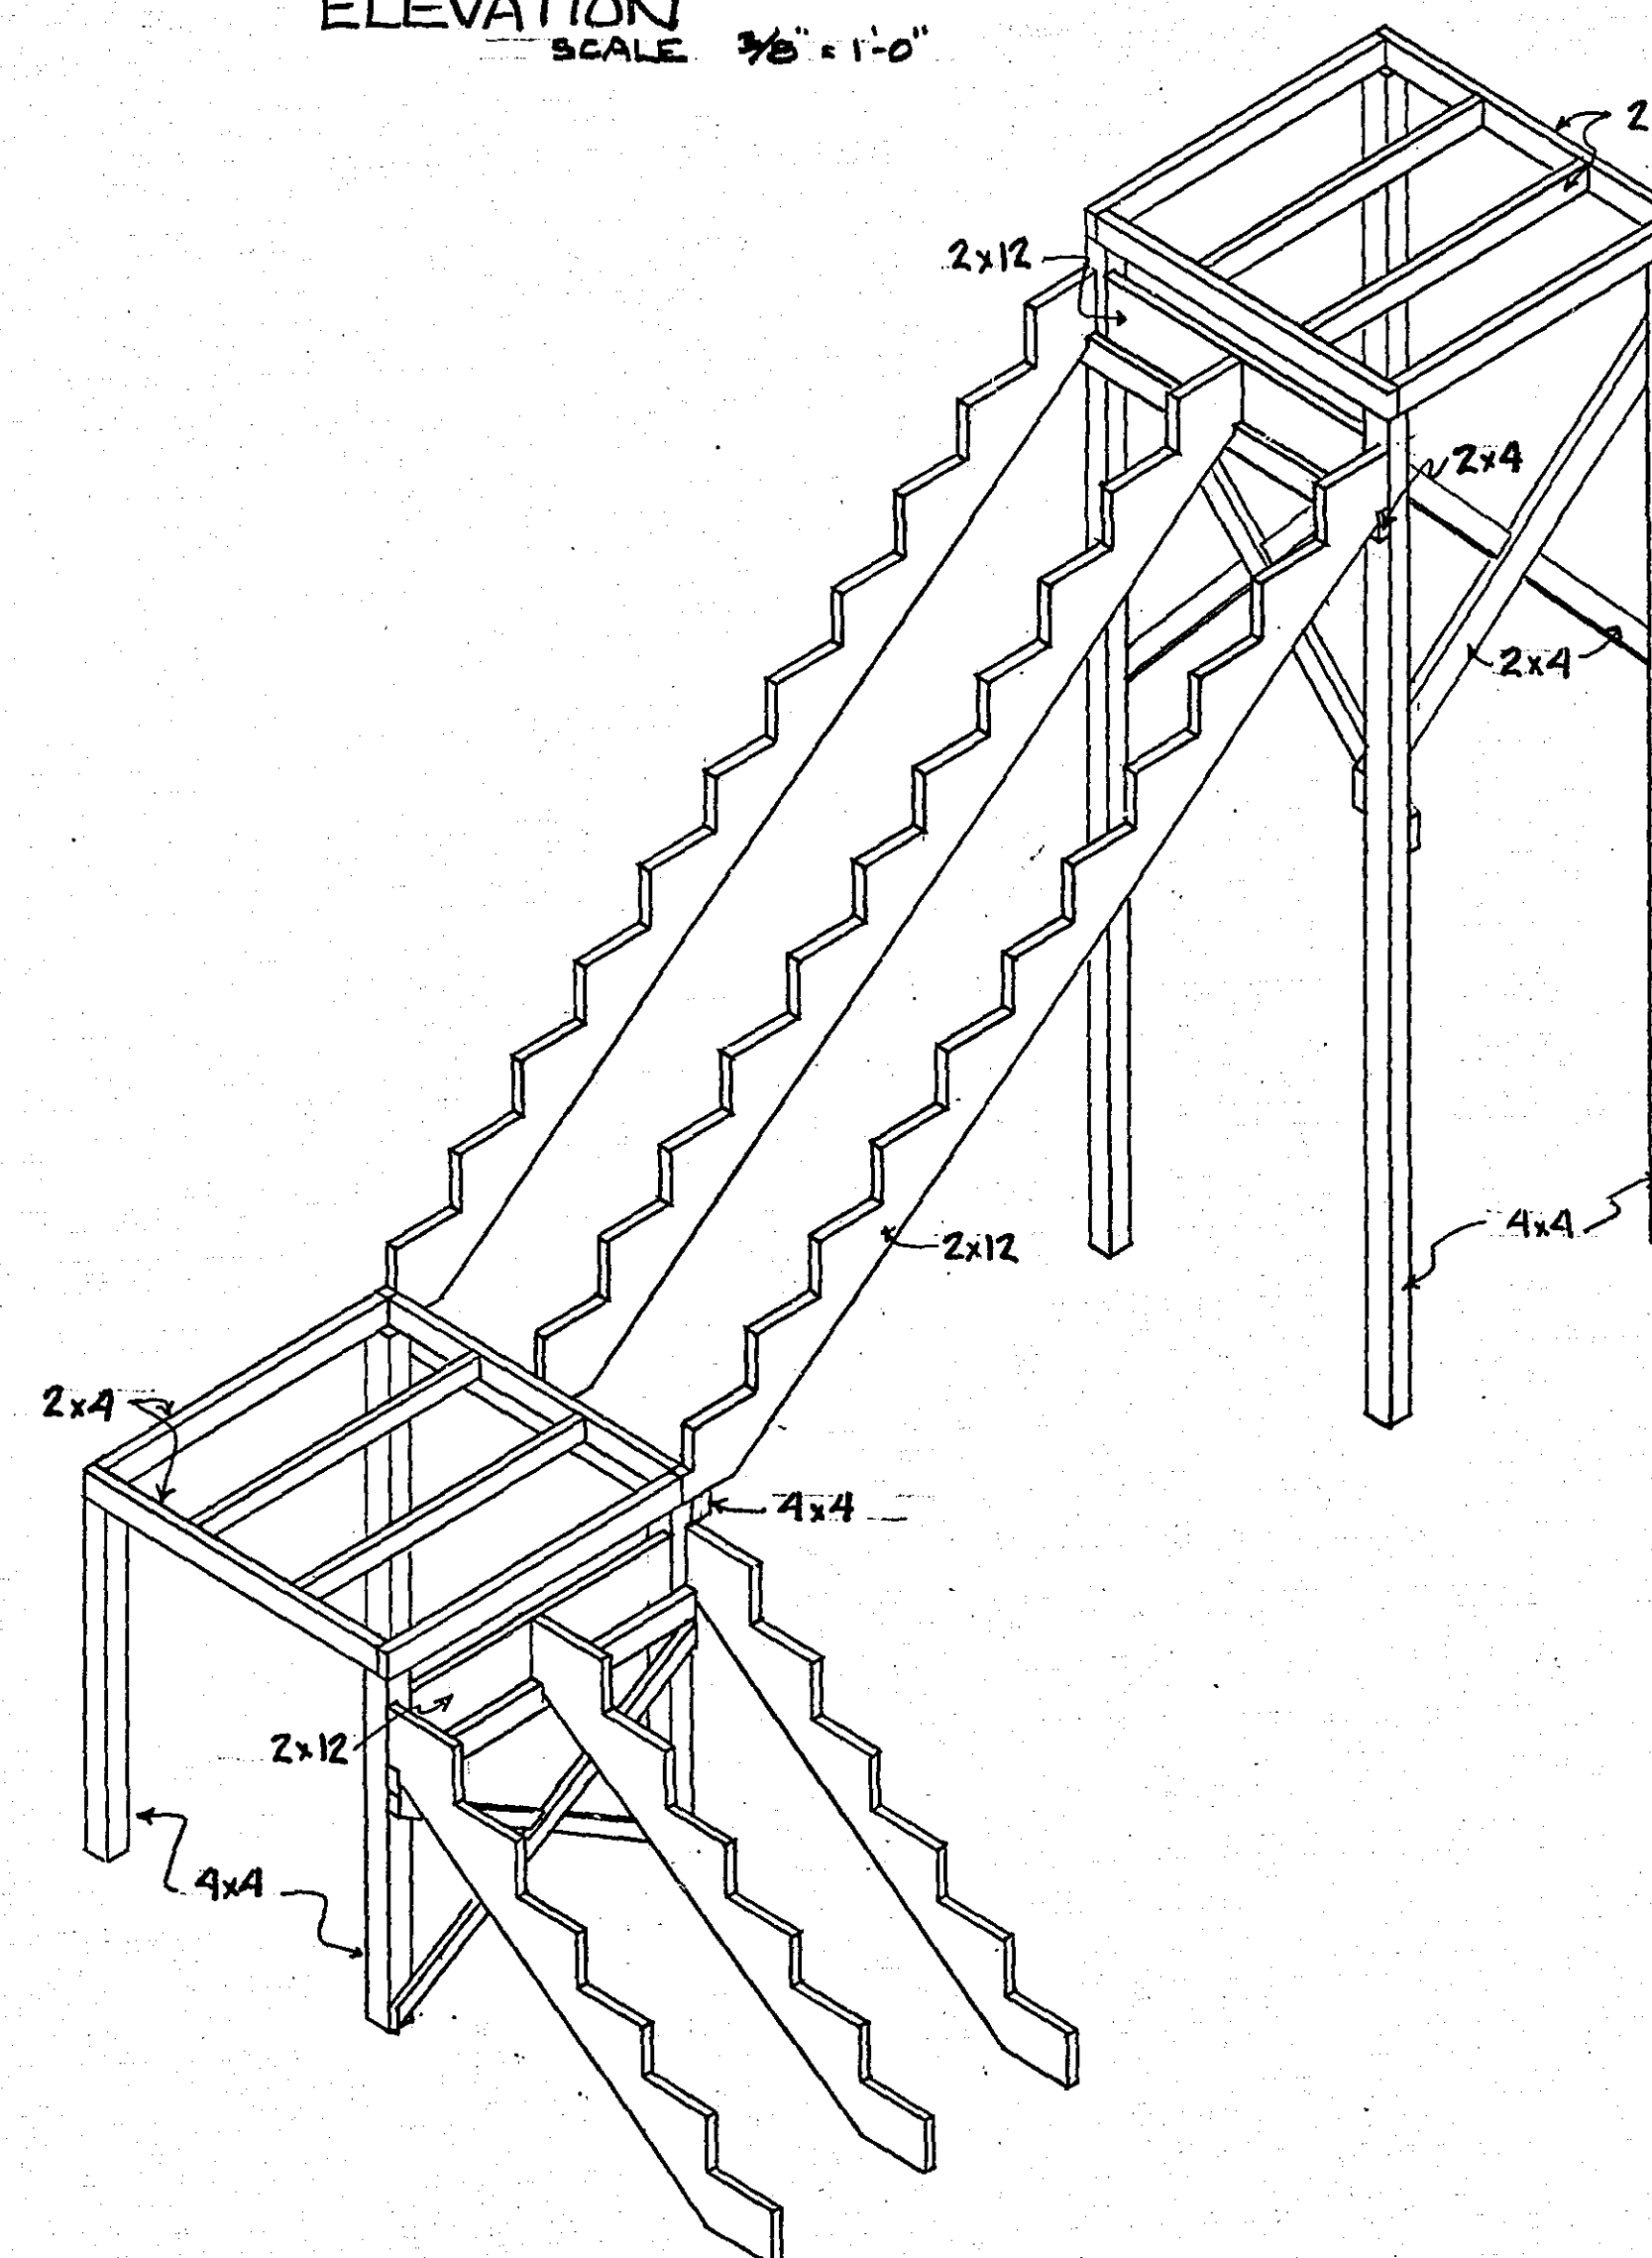

PROPOSED DOOR OPENING

MODIFICATION
of
SURVEY ROOM & BATTERY STORAGE