




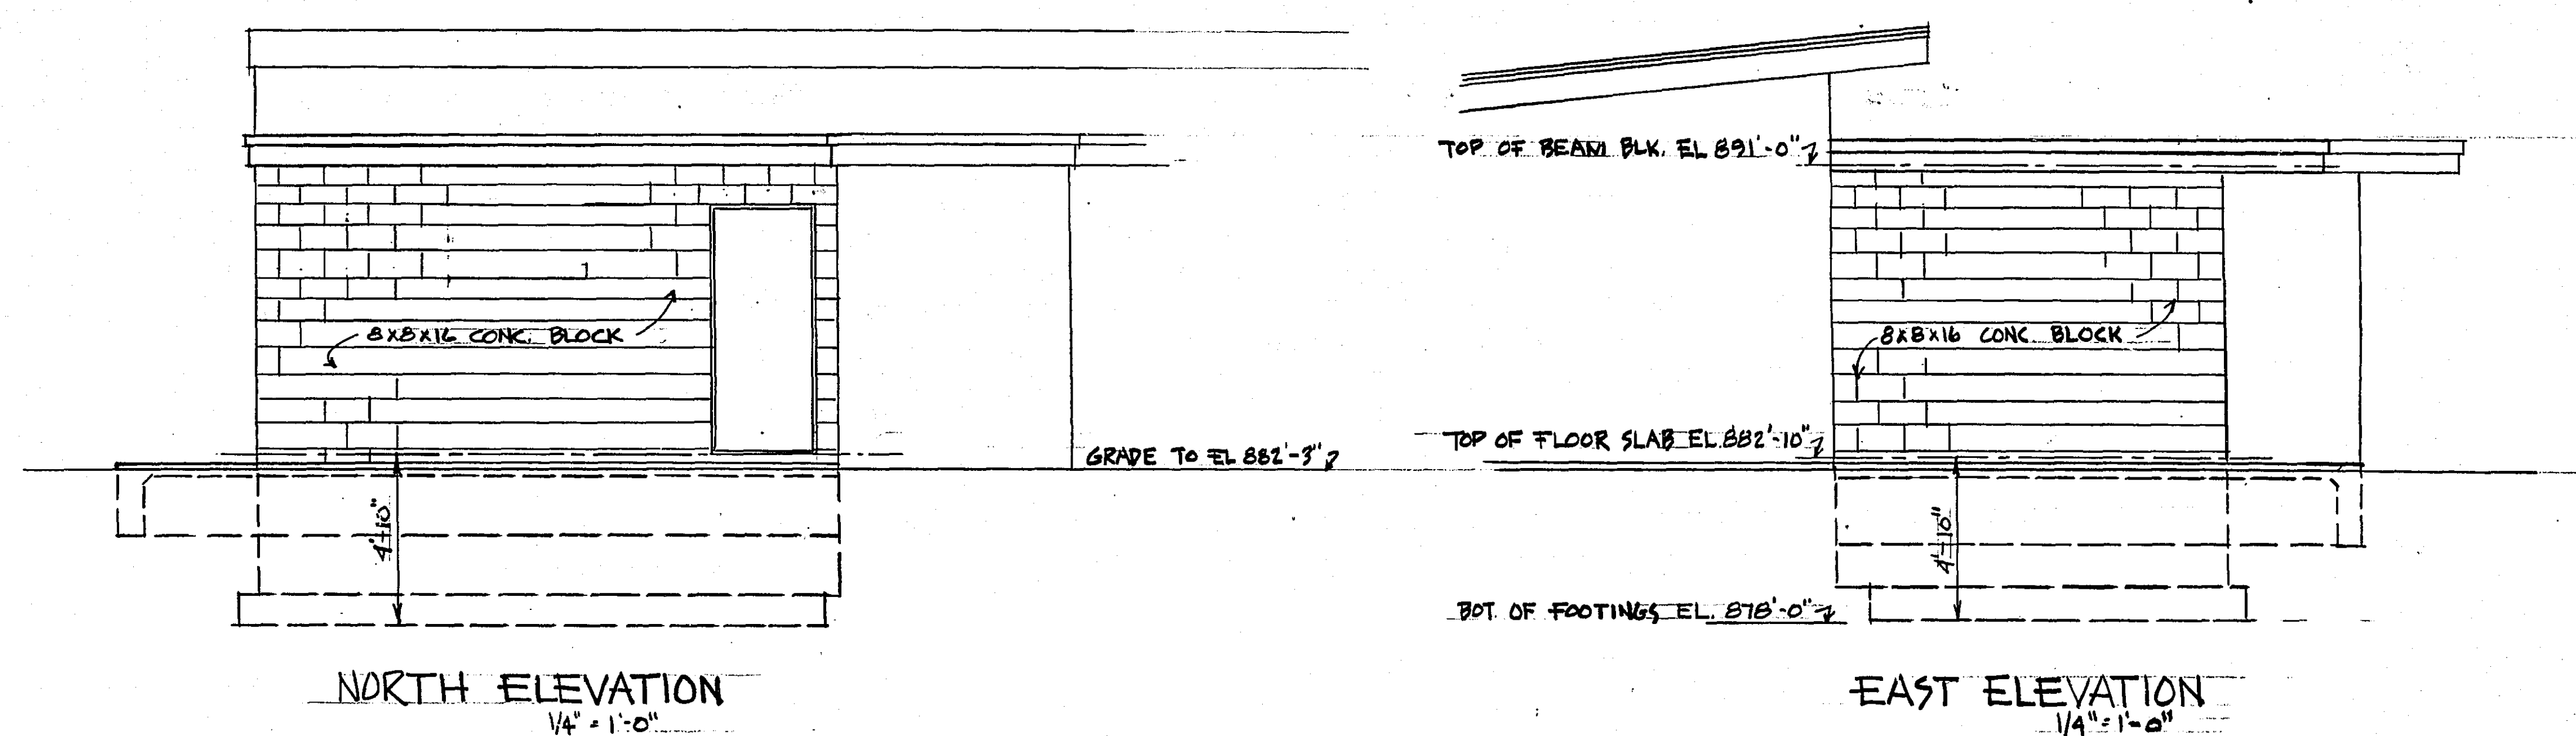

FIRST FLOOR PLAN
1/4" = 1'-0"

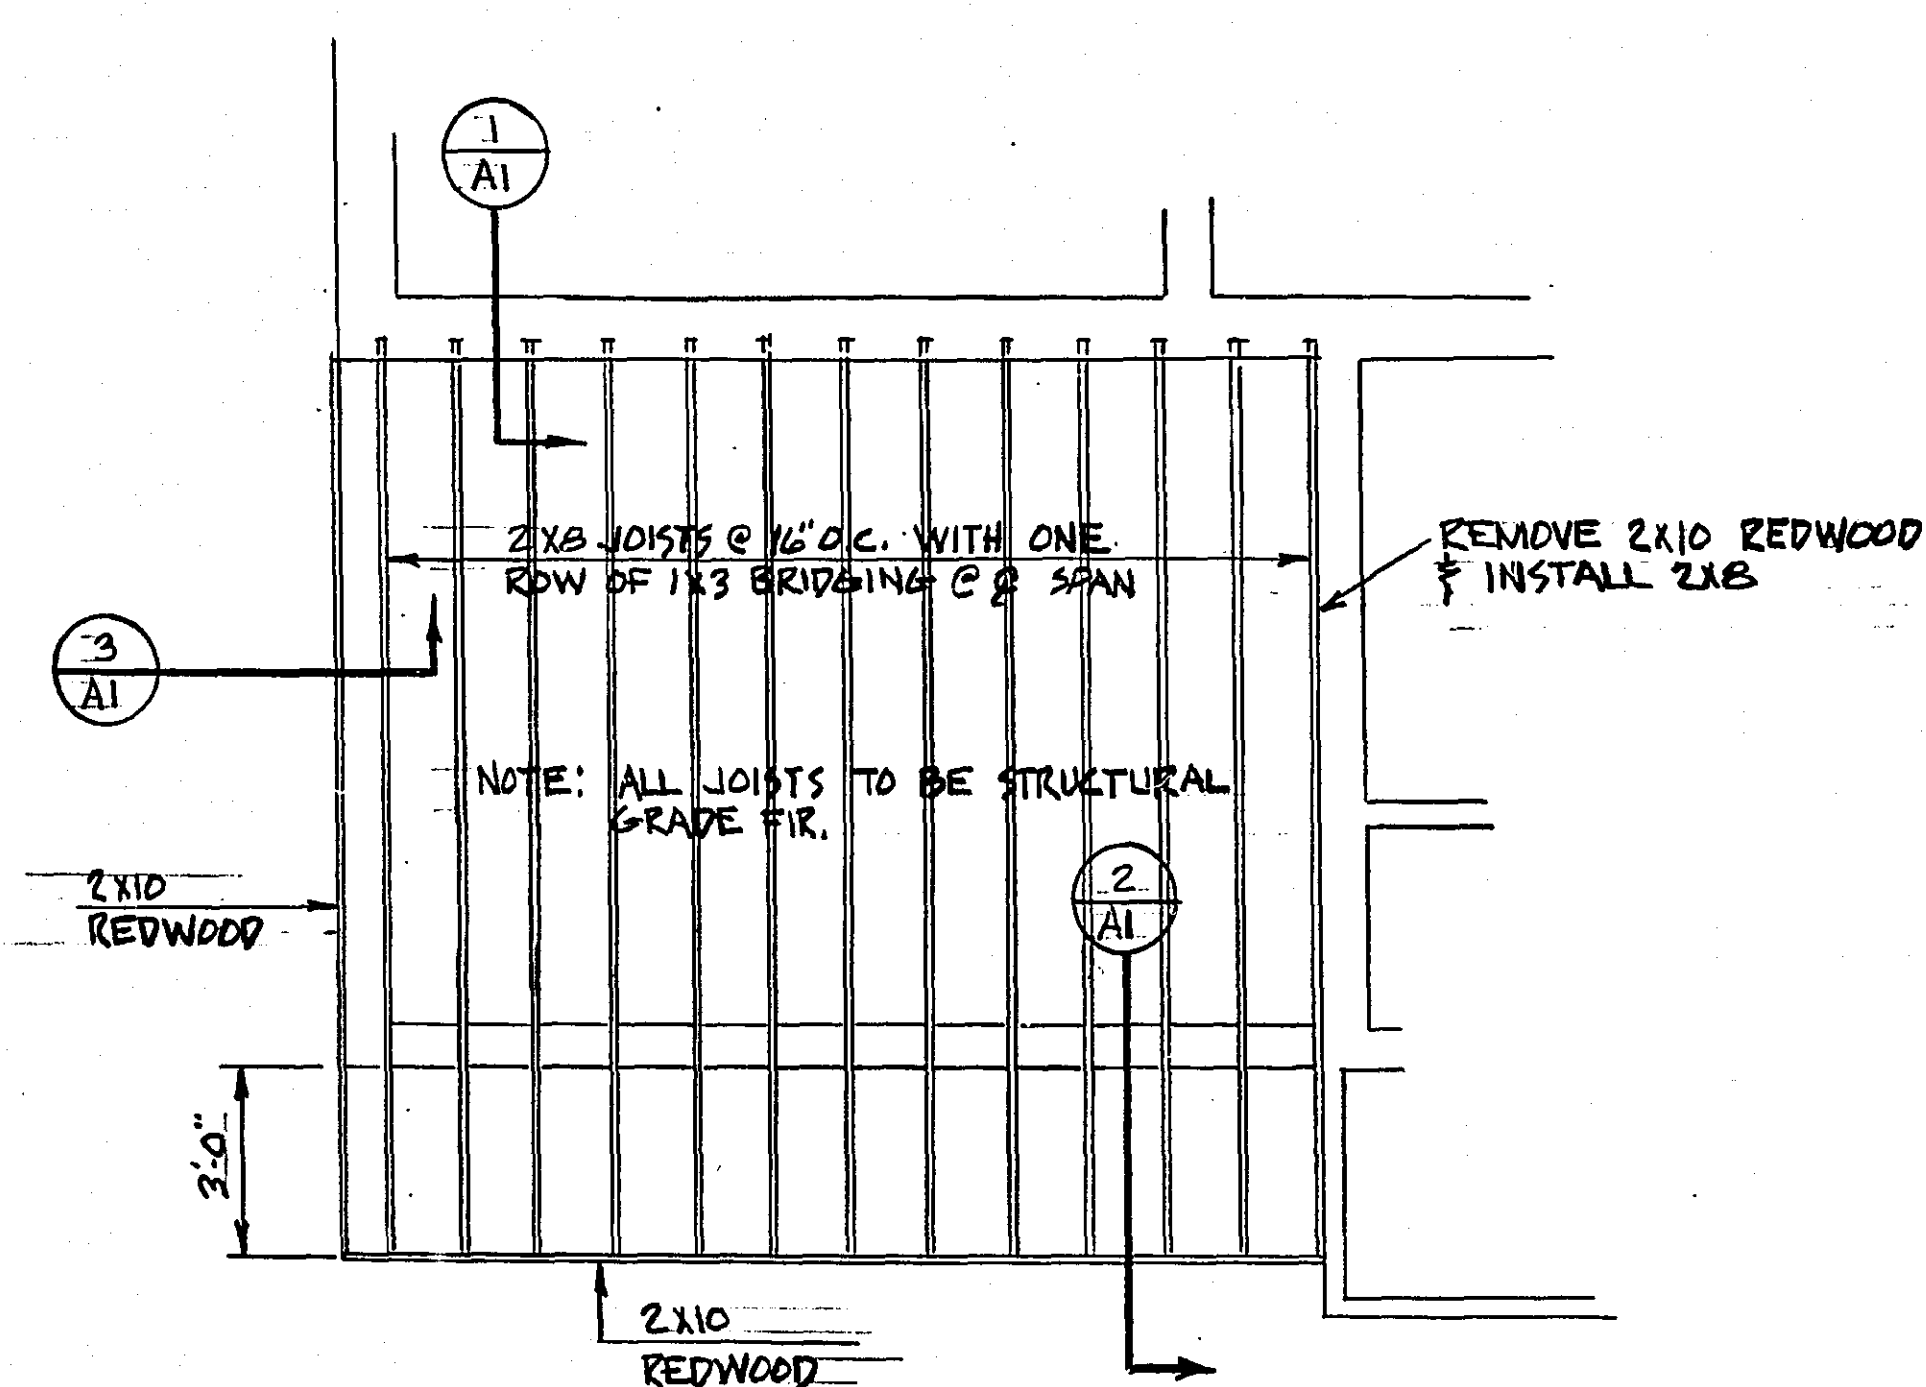

ROOF FRAMING PLAN
1/4" = 1'-0"

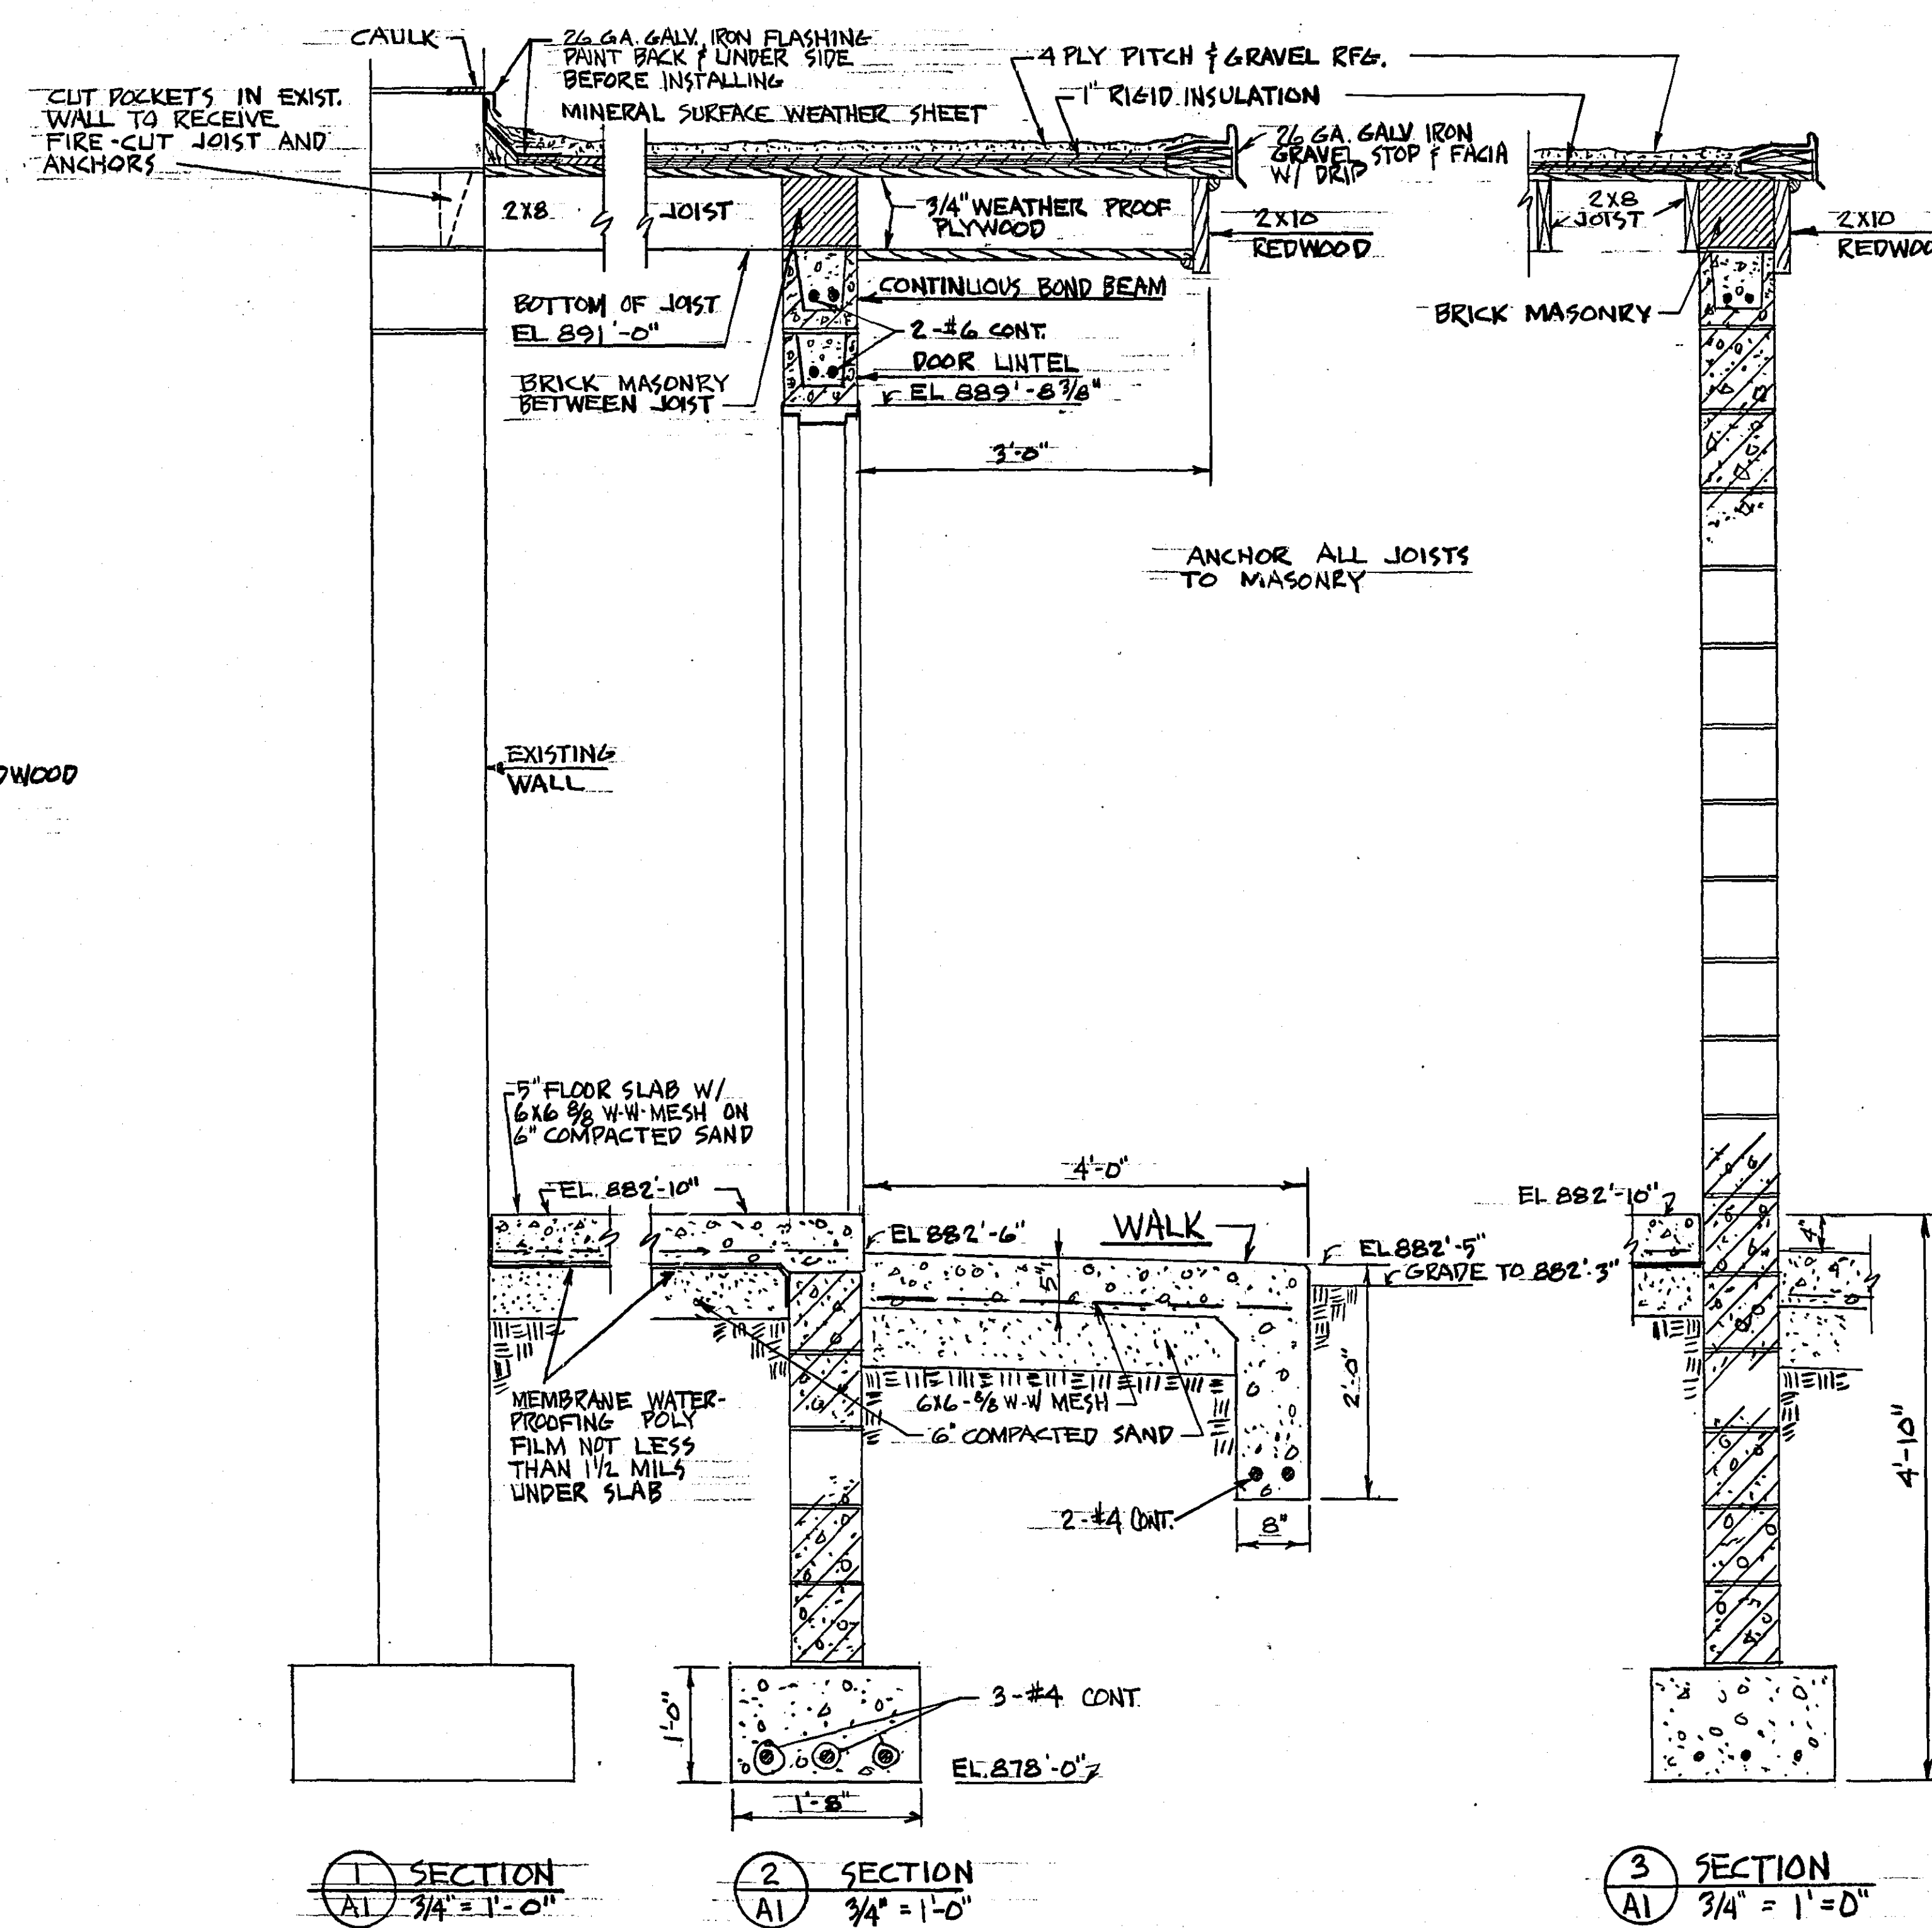

OF MINNESOTA,
SIGNED Floyd M. Smyke Jr.
DATE Aug 28 1972 REG. NO. 6334

RAMSEY COUNTY ENGINEER'S DEPT.		
AN ADDITION TO LAKE JOHANNA REFECTORY		
DESIGNED	DEANE R. ANKLAN COUNTY ENGINEER	SURVEY
DRAWN R.W.W.		
CHECKED	BY	SHEET NO.
REVISED	DATE	AI