




Note: County Engineer will set elevation of floor surface.

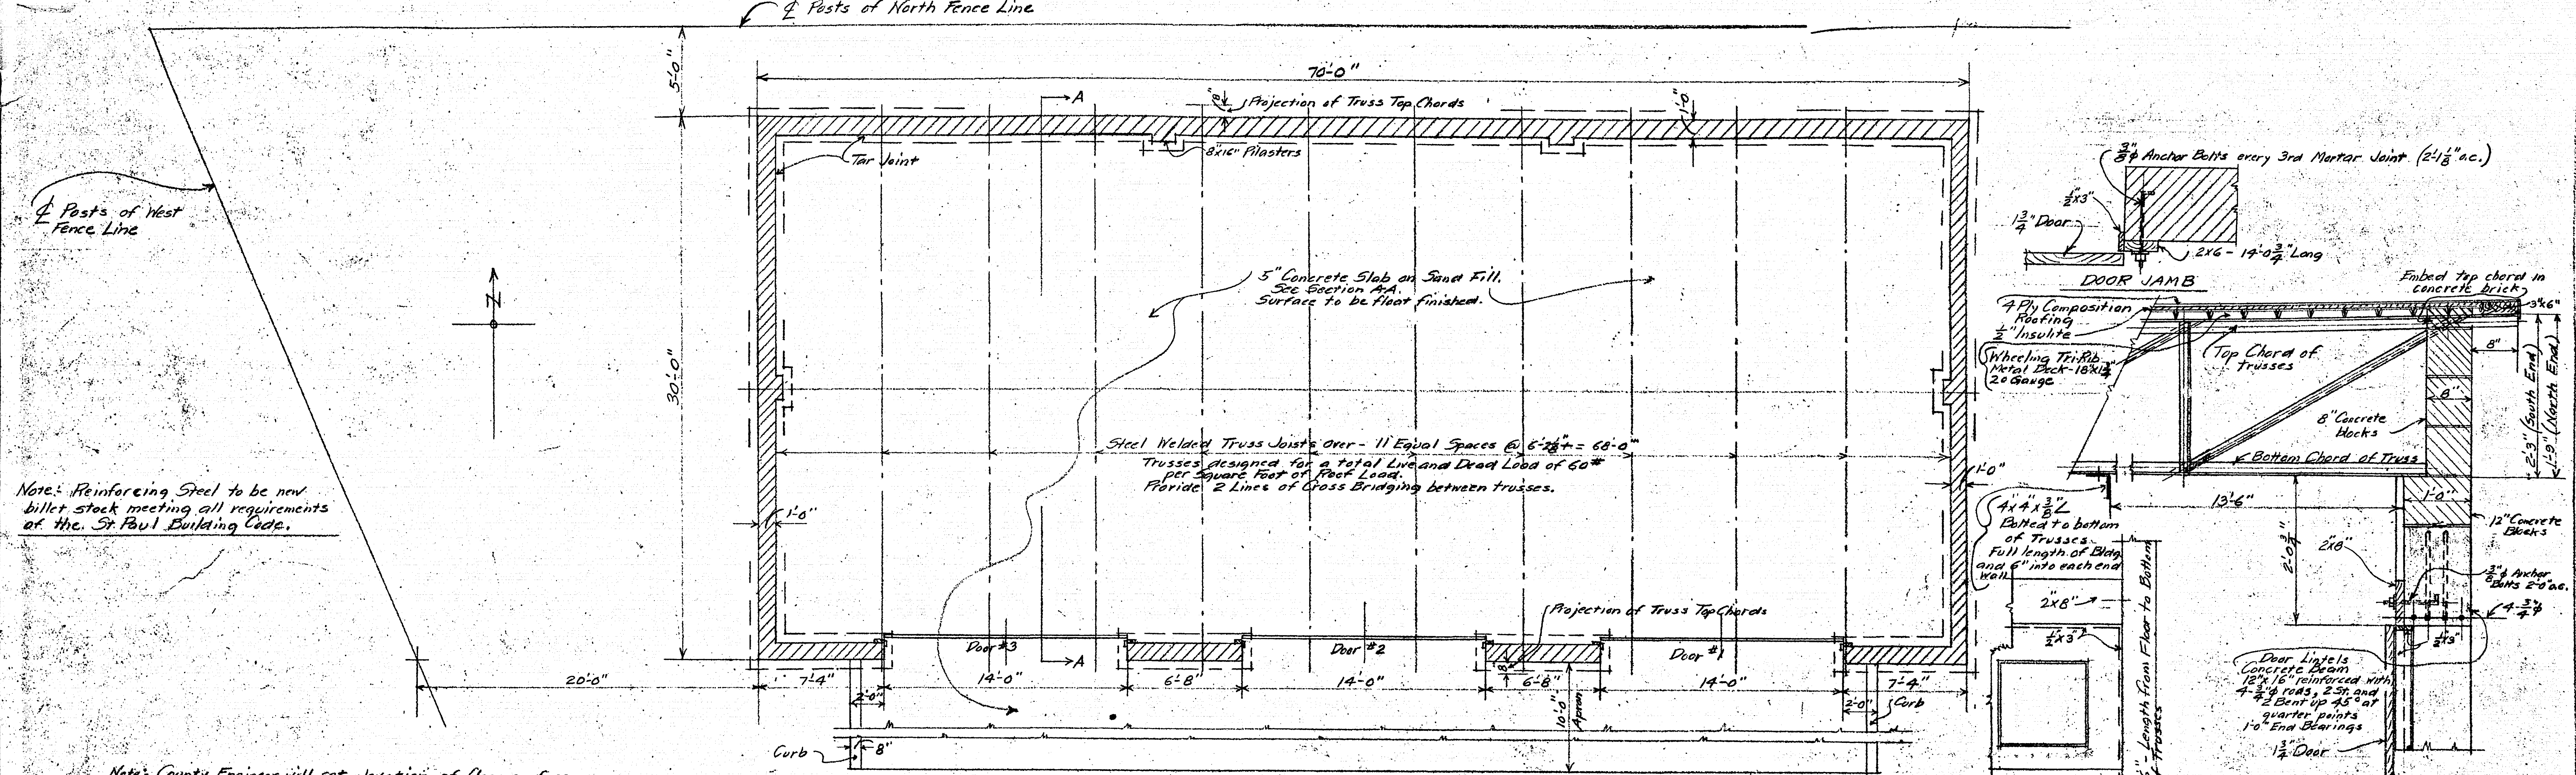

FLOOR PLAN

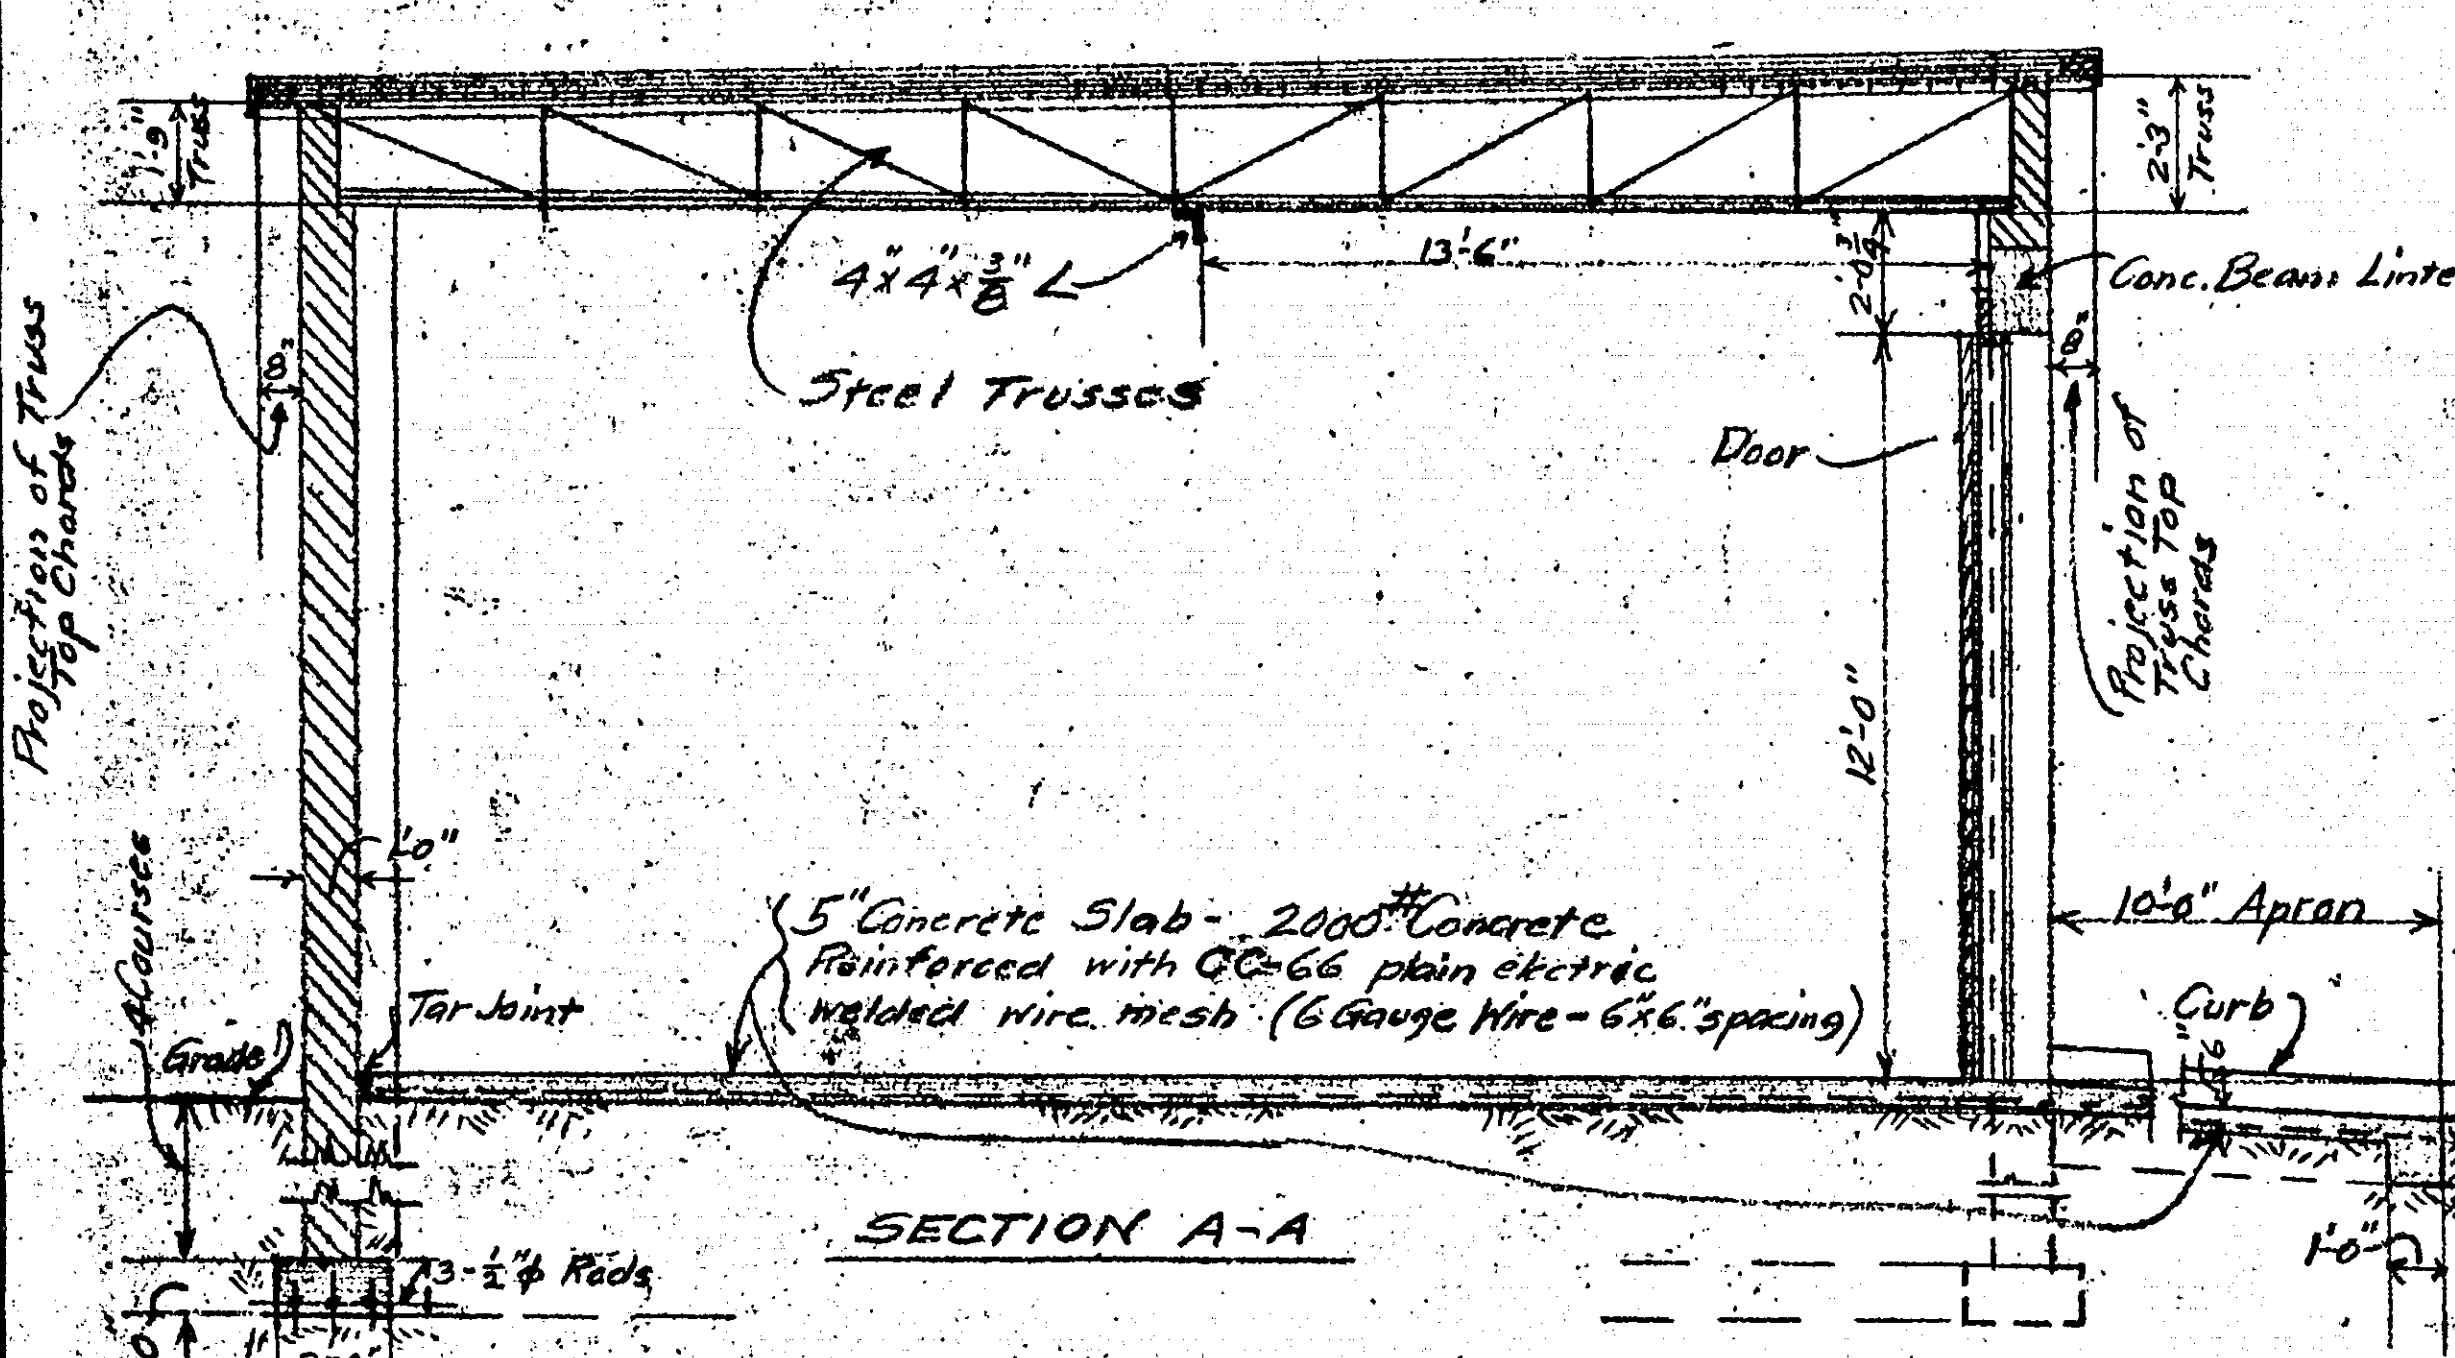


SECTION A-A

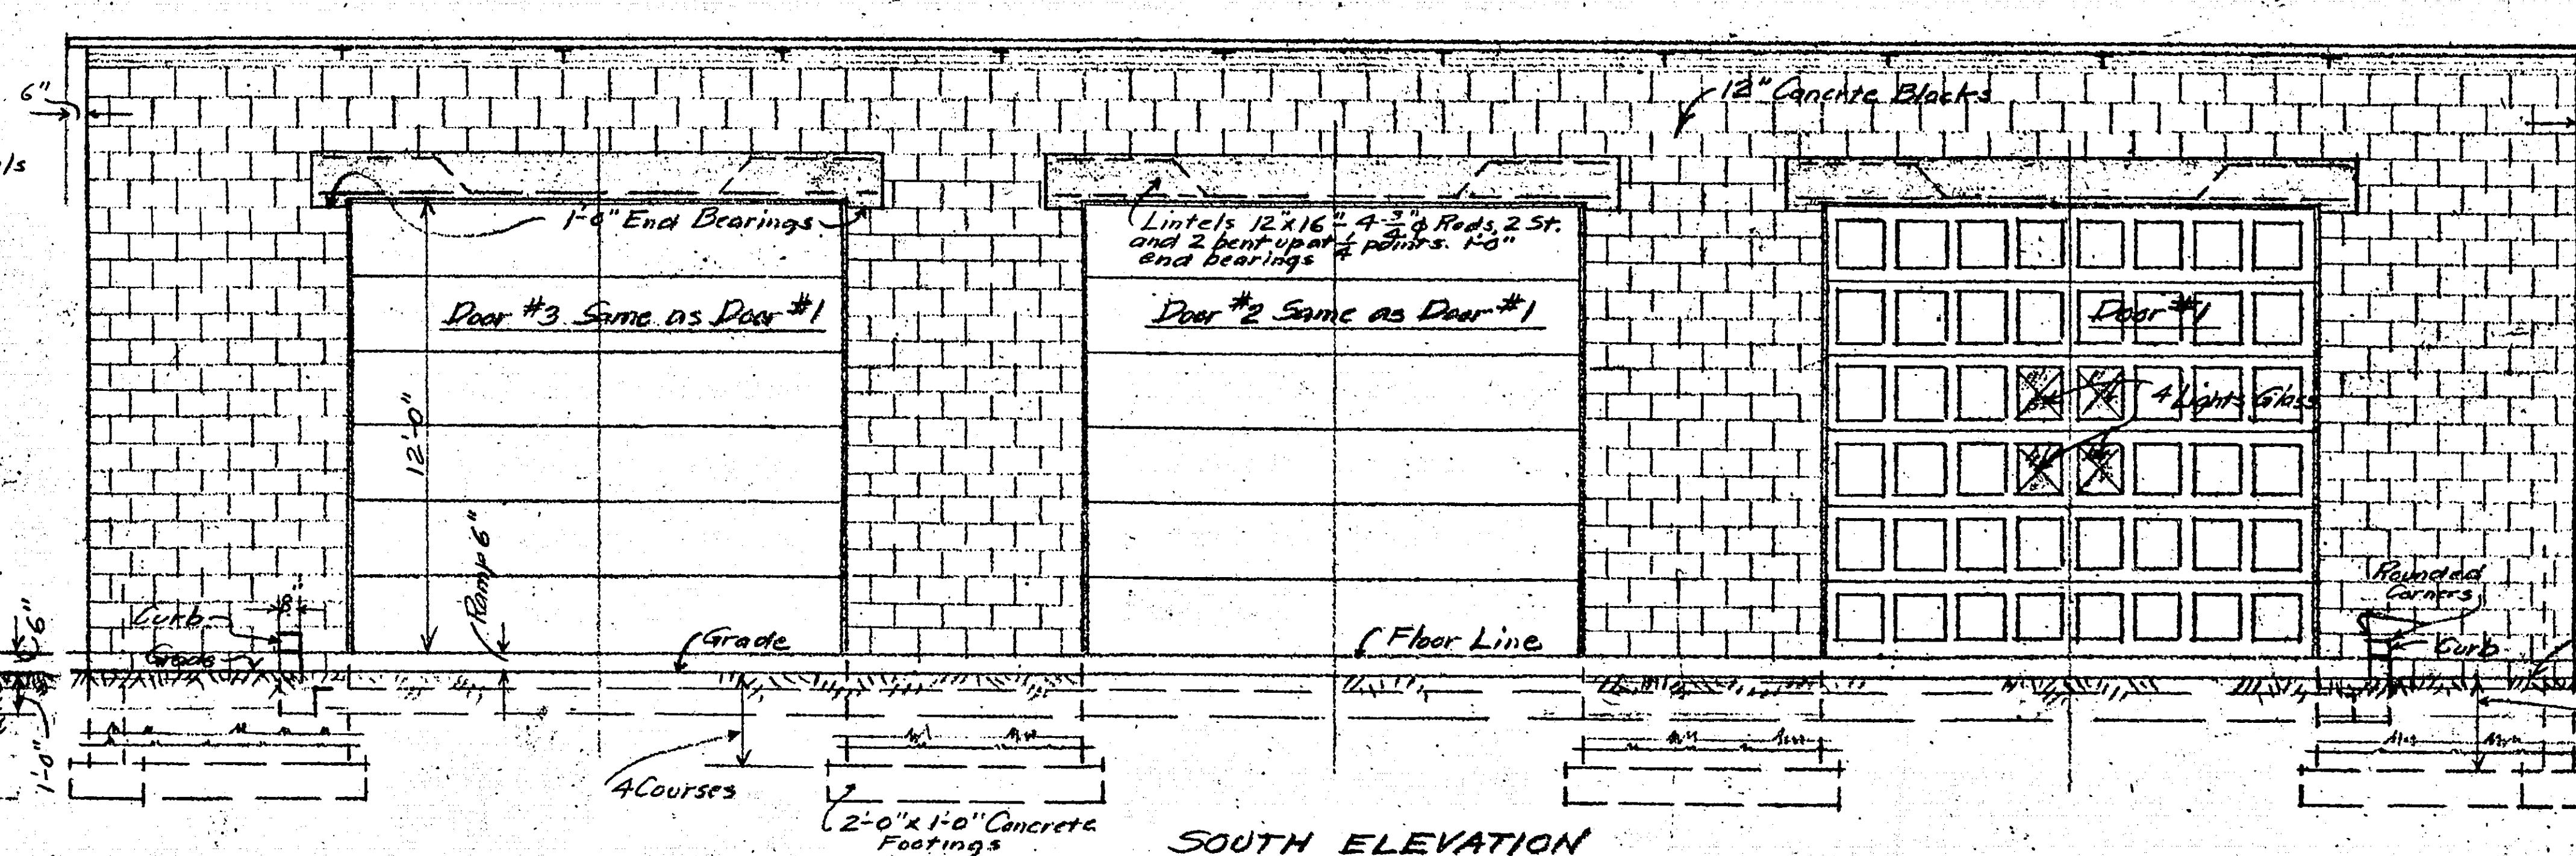


SOUTH ELEVATION

INSIDE ELEVATION

69. DETAIL SHOWING DOOR FRAMING TOGETHER  
WITH WALL AND ROOF CONSTRUCTION ABOVE  
DOORS- SCALE 1"=1'-0"

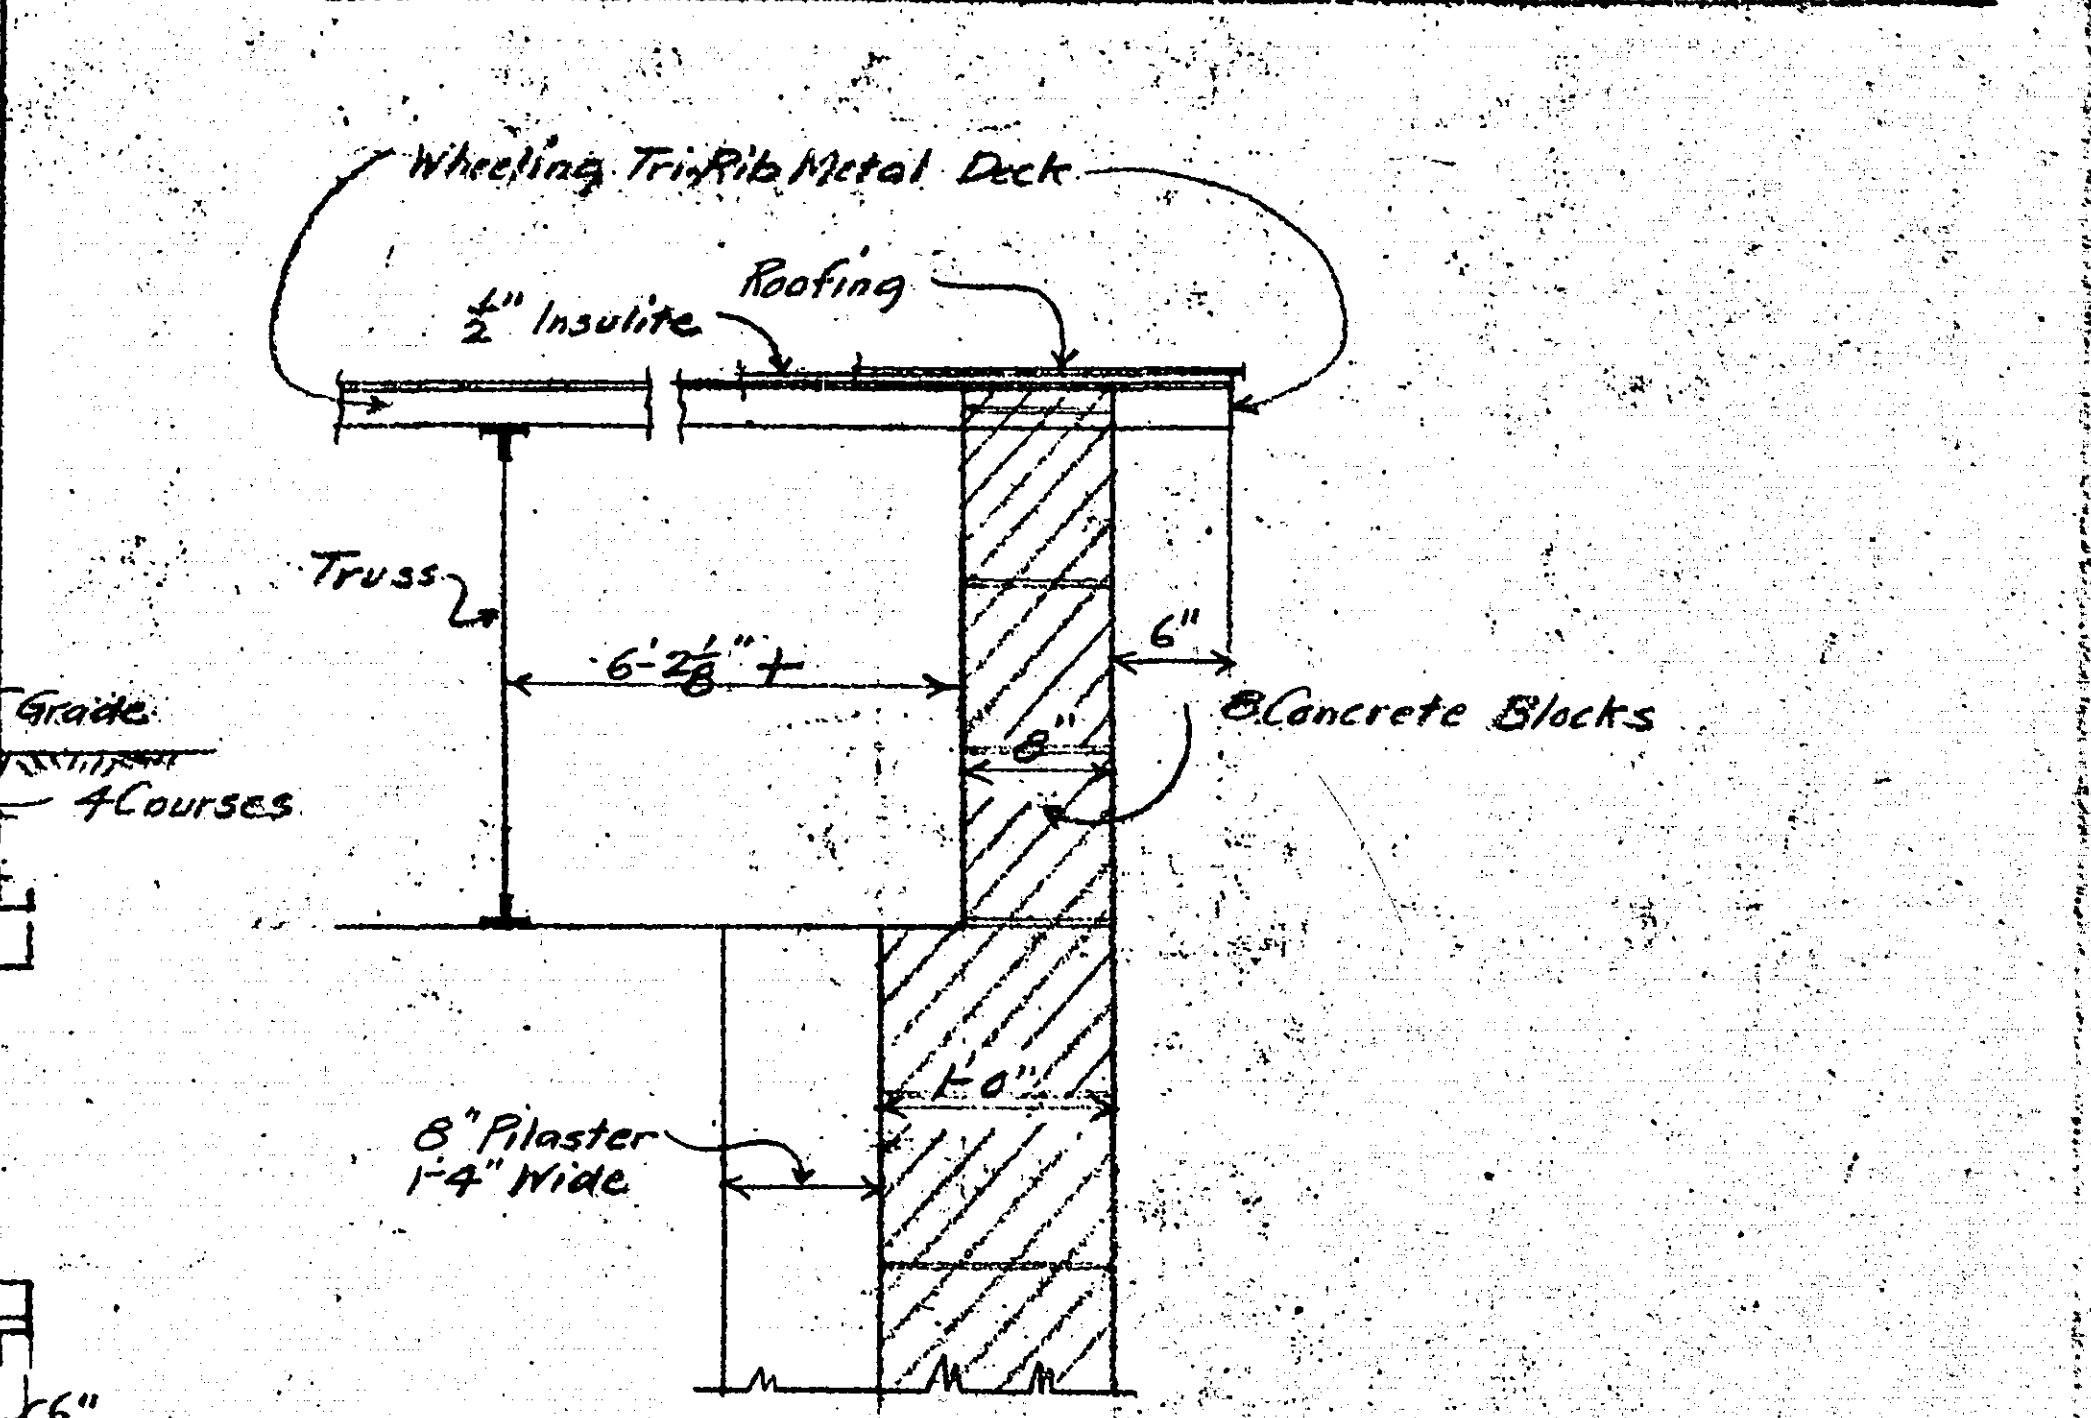


DETAIL SHOWING TOP CONSTRUCTION  
OF EAST AND WEST END WALLS  
SCALE 1"=1'-0"

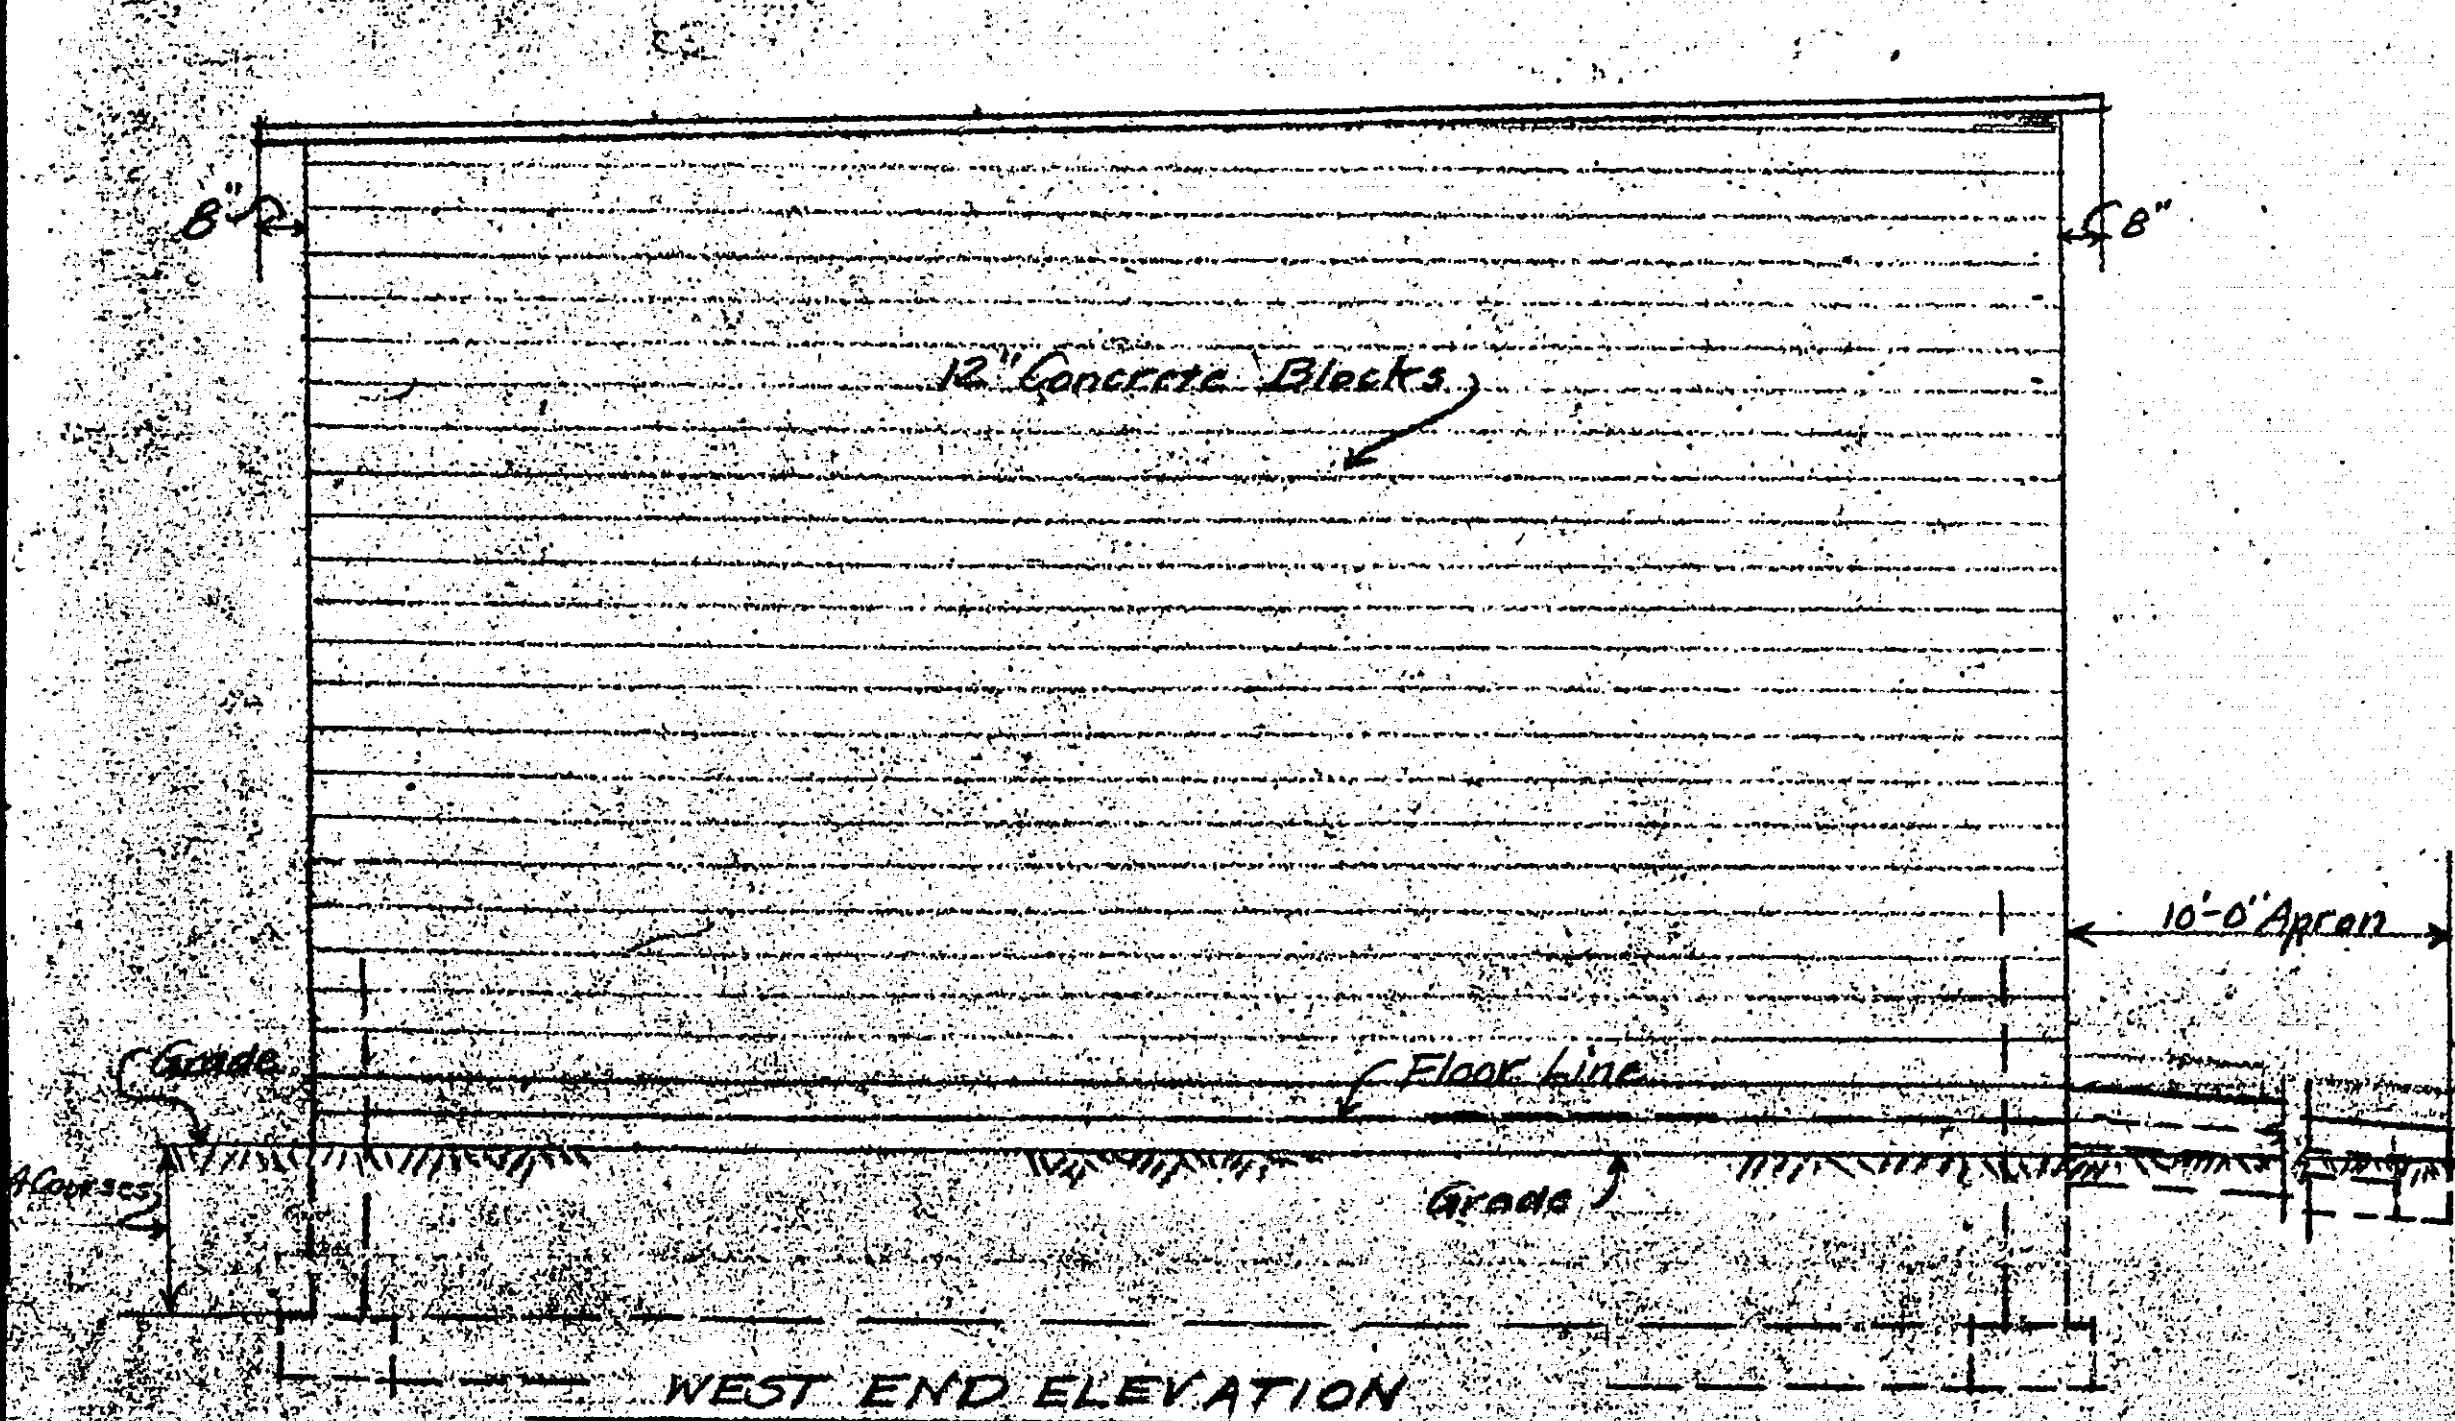

WEST END ELEVATION

Note:- East End Elevation is same as West End Elevation but Reversed

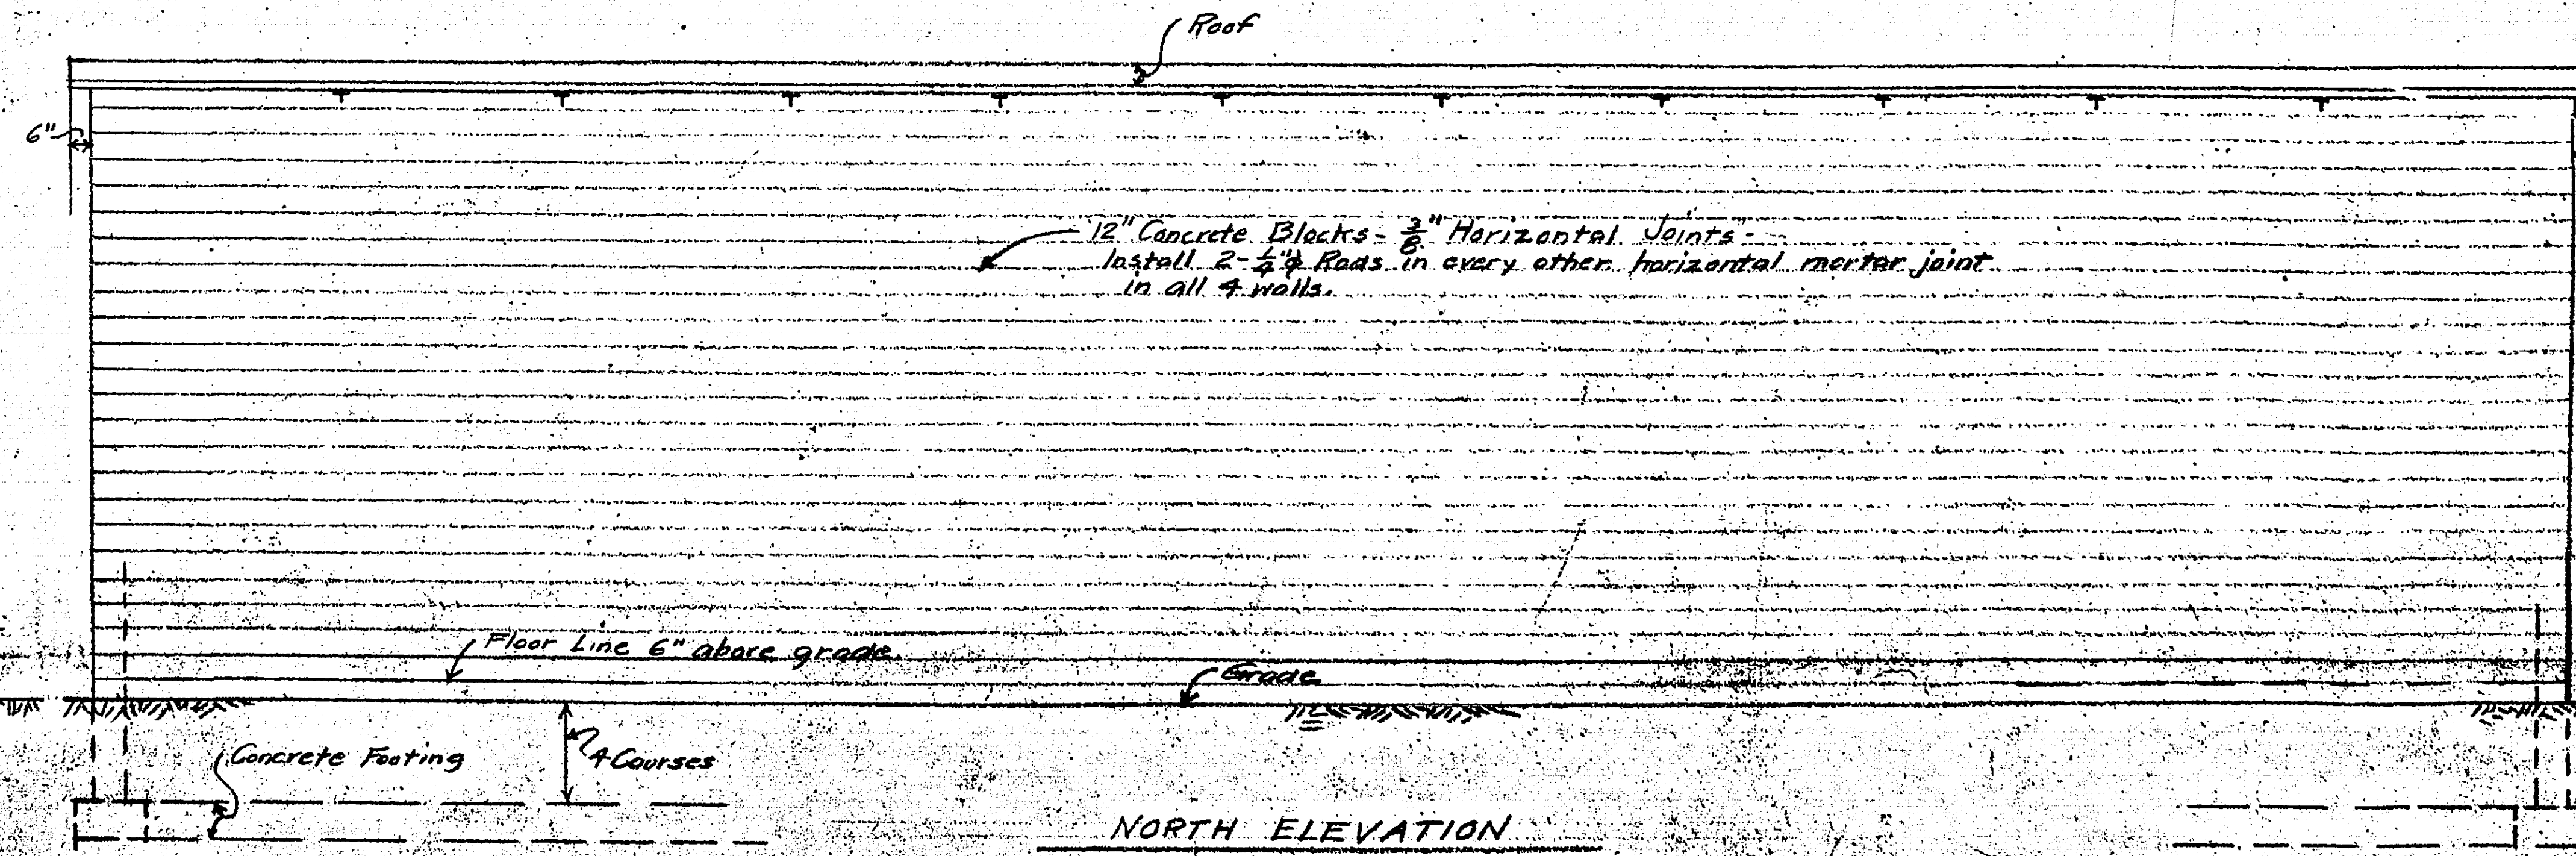

NORTH ELEVATION

Note: All Concrete Footings to be reinforced with  $3-\frac{1}{2}" \phi$  rods.  
See Section A-A.

PROPOSED STORAGE BUILDING  
FOR  
RAMSEY COUNTY, MINN.  
TO BE ERRECTED ON PROPERTY OCCUPIED  
BY THE RAMSEY COUNTY HIGHWAY GARAGE  
AT #3377 NO. RICE ST. IN  
RAMSEY COUNTY, MINN.  
JAN. 19, 1960. SCALE 1/4" = 1'-0". EXCEPT AS NOTED.  
H.S. BRONSON - REG. STRUCTURAL ENG. #218

MICROFILMED  
RAMSEY CO. ENGR.