





EXISTING
SECOND FLOOR PLAN
SCALE: 1/4" = 1'-0"

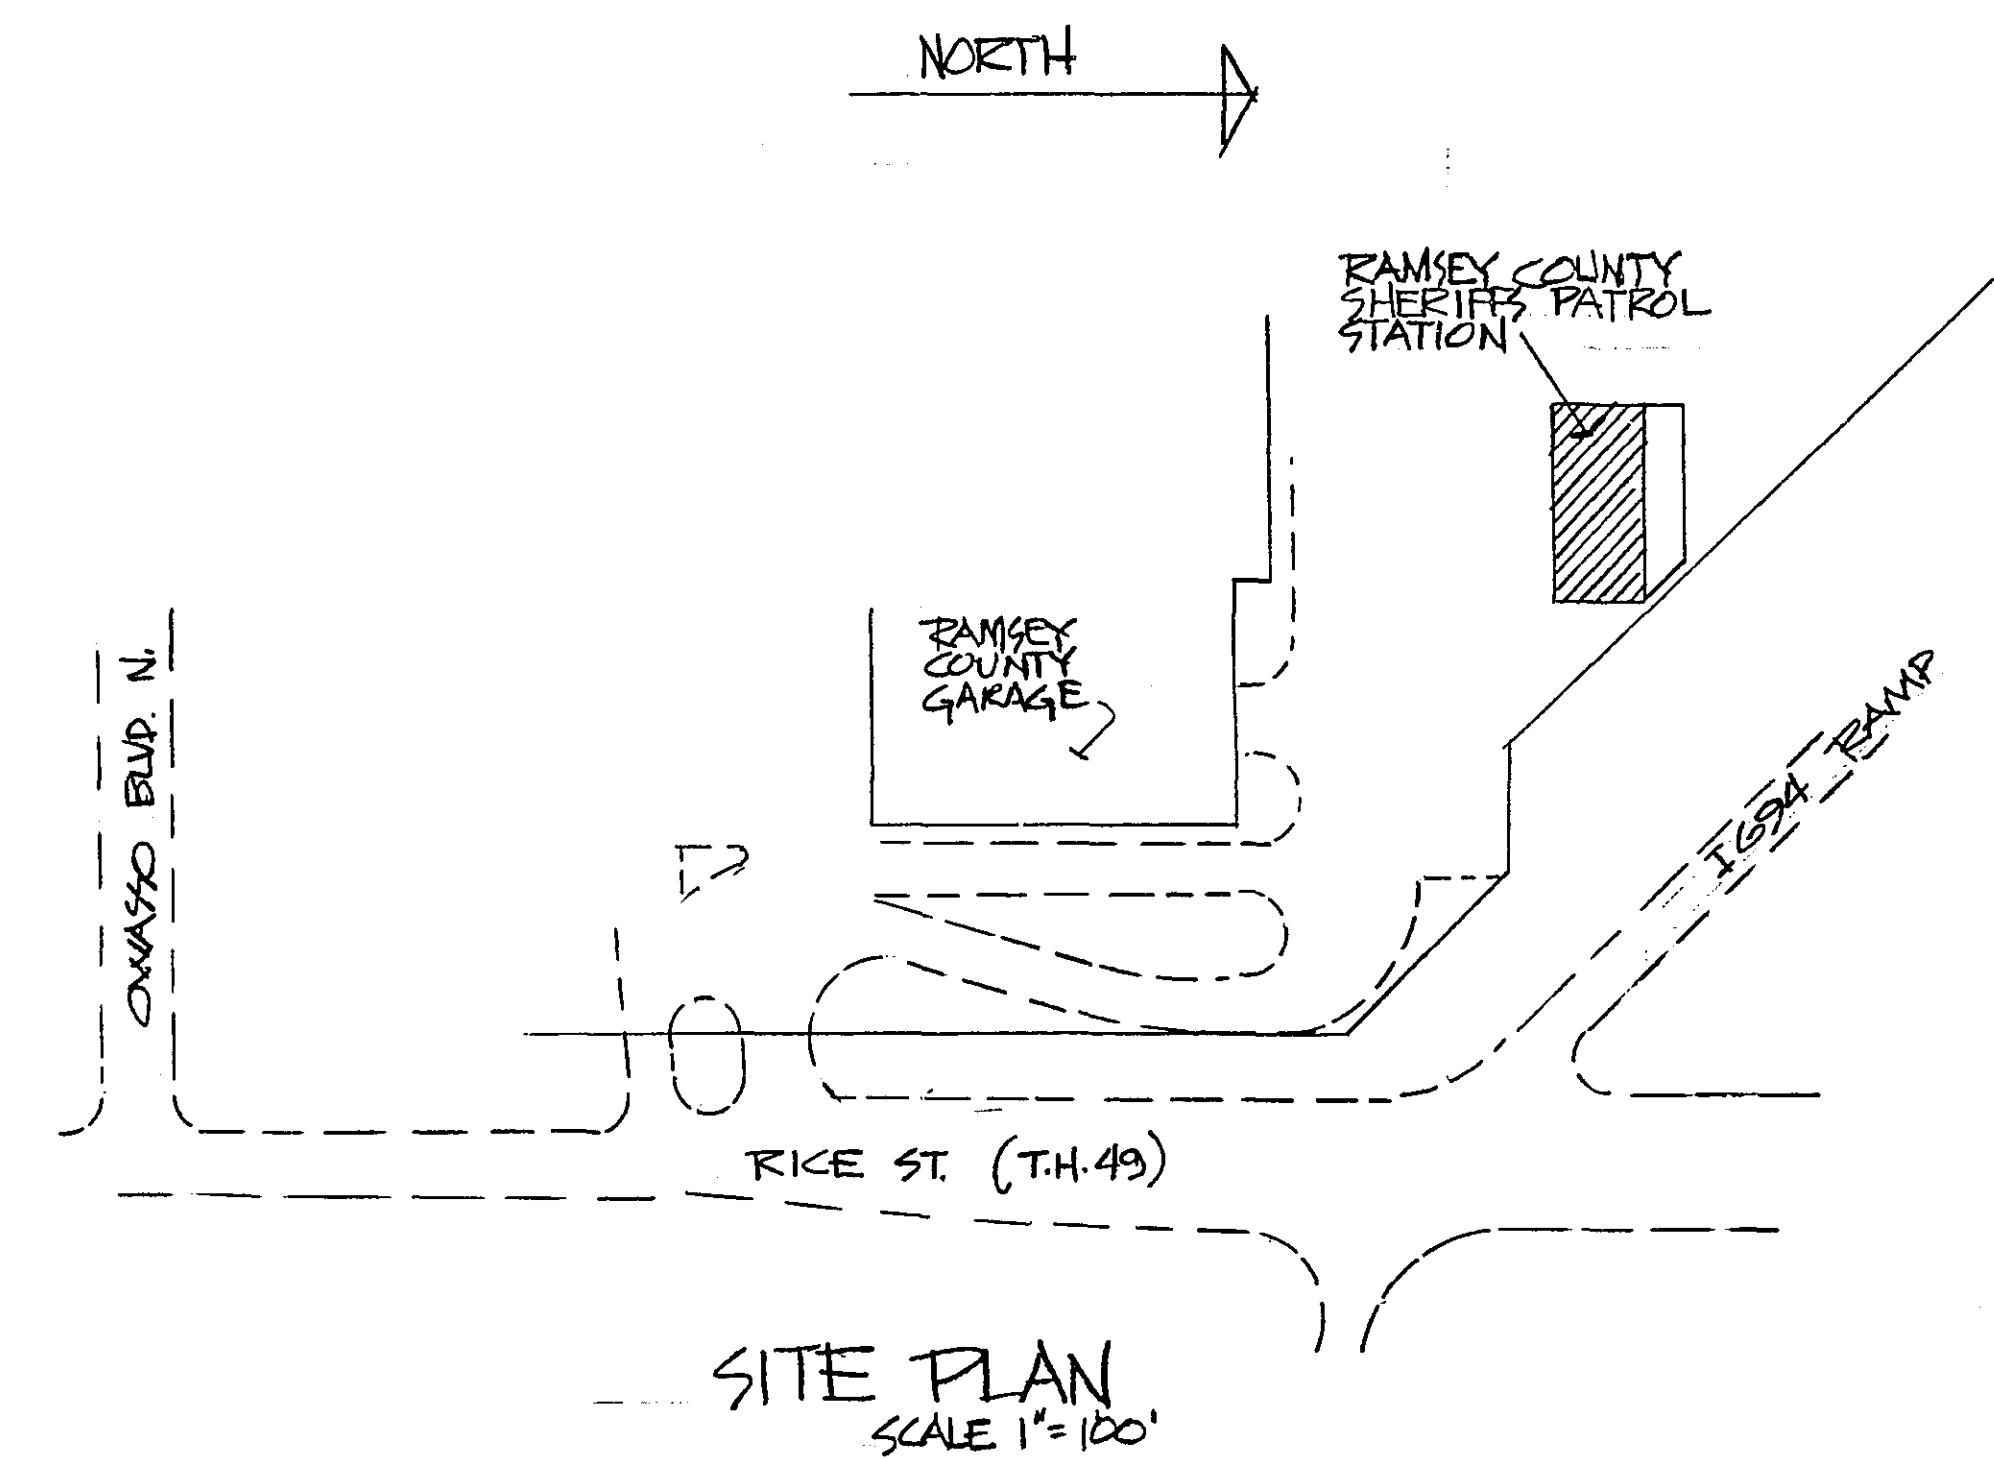

NOTE #E1 - REMOVE & SALVAGE EXISTING 4" LIGHT FIXTURE - INSTALL IN ROOM 209 - 2 THUS.

RELOCATE EXIST. LHK FIXTURE IN ROOM 210 AS SHOWN (TURNED 90° ON CLG)

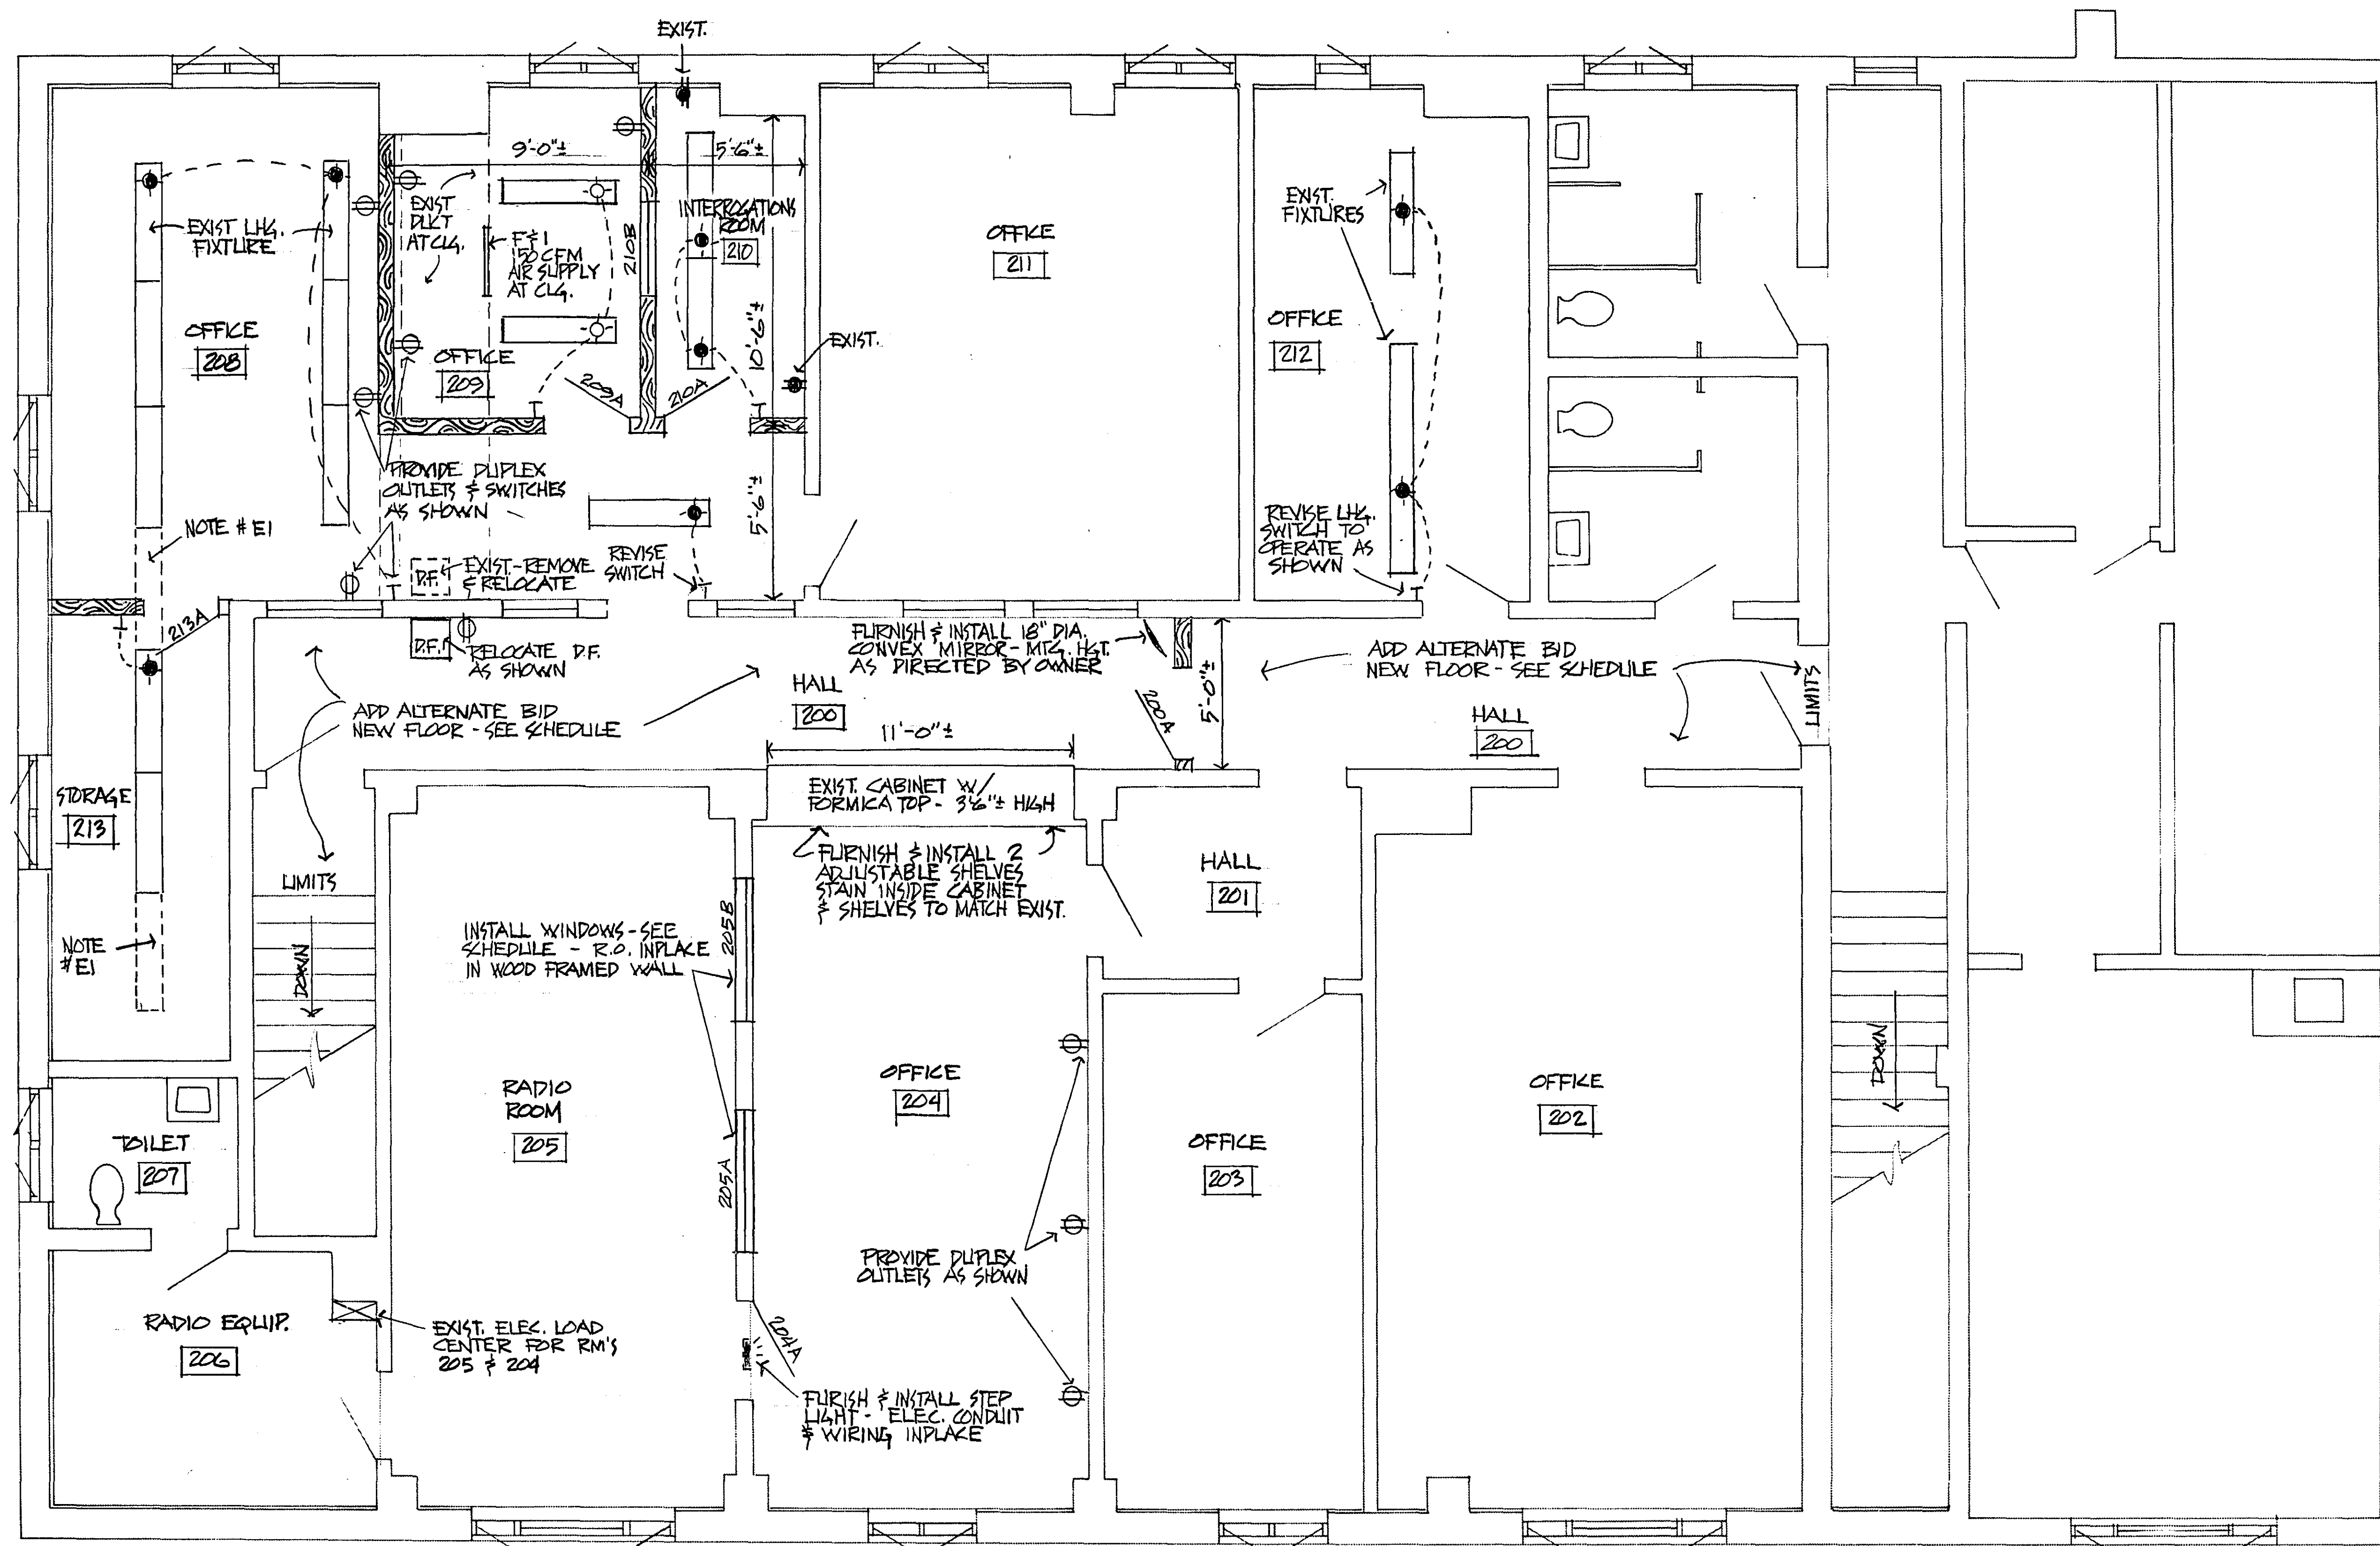

ROOM SCHEDULE

ROOM NO.	ROOM NAME	BASE	FLOOR	WALLS	CEILING	REMARKS
200	HALL	VINYL	V.A.T.	NOTE #3	NOTE #2	NOTE #1
201	HALL	VINYL	OK	OK	OK	COMPLETE BASE WORK
202	OFFICE	OK	OK	OK	OK	
203	OFFICE					OK LEAVE
204	OFFICE	VINYL	OK	OK	OK	COMPLETE BASE WORK
205	RADIO ROOM					OK LEAVE
206	RADIO EQUIP.					OK LEAVE
207	TOILET	VINYL	V.A.T.	OK	OK	NEW FL. & BASE
208	OFFICE	VINYL	CARPET	PANEL	NOTE #2	
209	OFFICE	VINYL	CARPET	PANEL	NOTE #2	
210	INTERR. ROOM	VINYL	CARPET	PANEL	NOTE #2	
211	OFFICE					OK LEAVE
212	OFFICE	VINYL	CARPET	PANEL	NOTE #2	
213	STORAGE	VINYL	OK	NOTE #3	NOTE #2	NEW WALL ONLY


NOTES:
 #1 ADD ALTERNATE BID "A" - FURNISH & INSTALL NEW FLOOR COVERING AND BASE
 #2 PATCH CEILING TO MATCH EXISTING AS REQUIRED
 #3 PAINT NEW WALL ONLY

DOOR & WINDOW SCHEDULE

NO.	SIZE	TYPE	REMARKS
200A	3'-0" x 6'-8" x 1 3/4"	WOOD	USE SALVAGED DOOR D101
204A	3'-0" x 6'-8" x 1 3/4"	H.M.	USE SALVAGED DOOR D103
205A	3'-6" x 3'-0"	WD. W/ 1/4" WIRE GL.	USE SALVAGED WINDOW W101
205B	3'-6" x 3'-0"	WD. W/ 1/4" WIRE GL.	USE SALVAGED WINDOW W102
209A	3'-0" x 6'-8" x 1 3/4"	WOOD	USE SALVAGED DOOR D102
210A	3'-0" x 6'-8" x 1 3/4"	WOOD	USE SALVAGED DOOR D100
210B	3'-0" x 2'-6"	WOOD	USE SALVAGED WINDOW W100 (ONE WAY MIRROR)
213A	2'-8" x 6'-8" x 1 3/4"	WOOD	NEW DOOR COMPLETE W/ HDWE. & KEYED LATCH

NOTE: USE SALVAGED DOORS & FRAMES AS SHOWN IN SCHEDULE - PROVIDE NEW CASING AS REQUIRED - (OAK)

PROPOSED
SECOND FLOOR PLAN
SCALE: 1/4" = 1'-0"

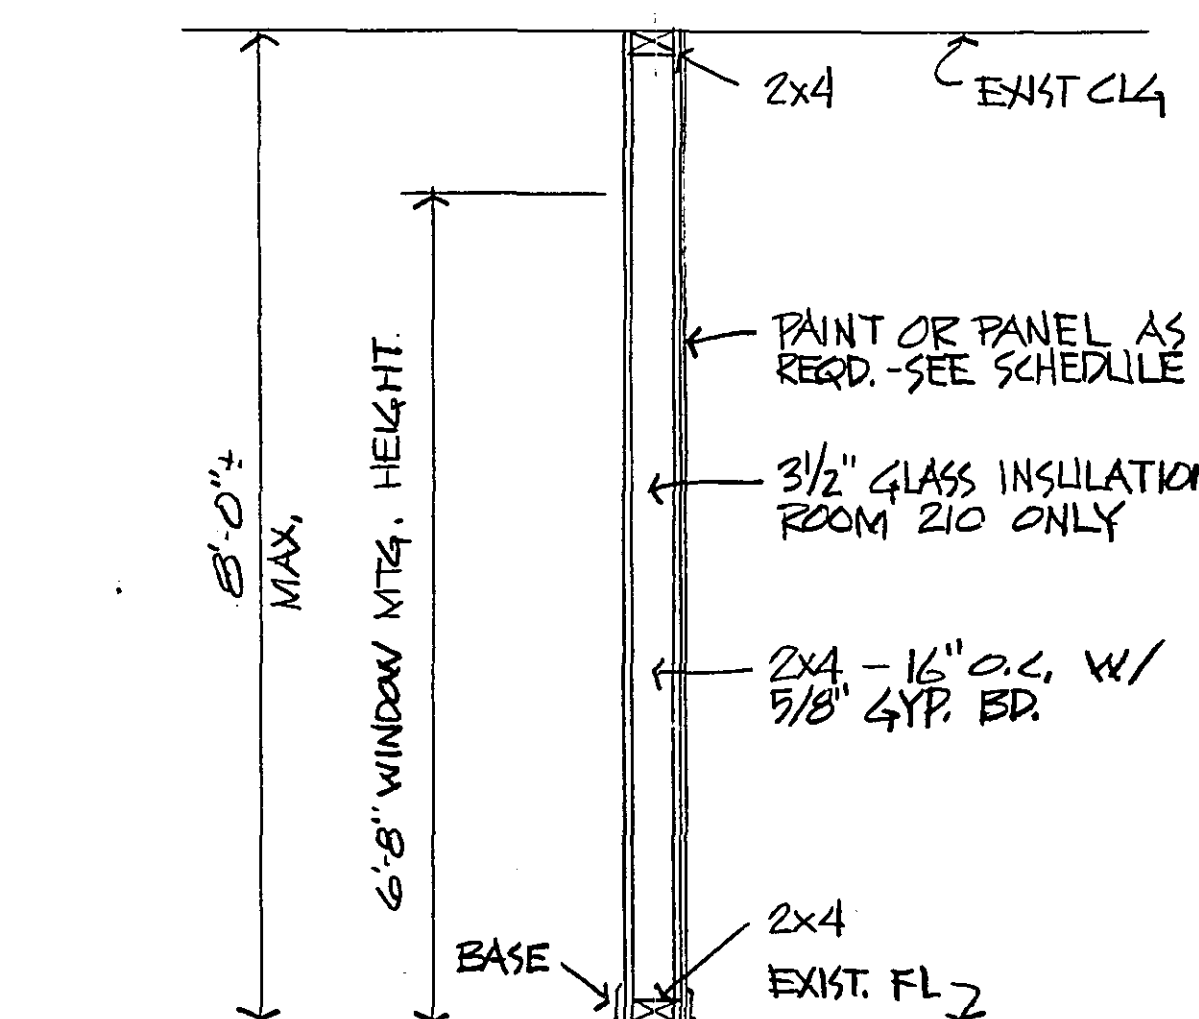

TYPICAL SECTION
NEW PARTITIONS
SCALE 1/2" = 1'-0"