




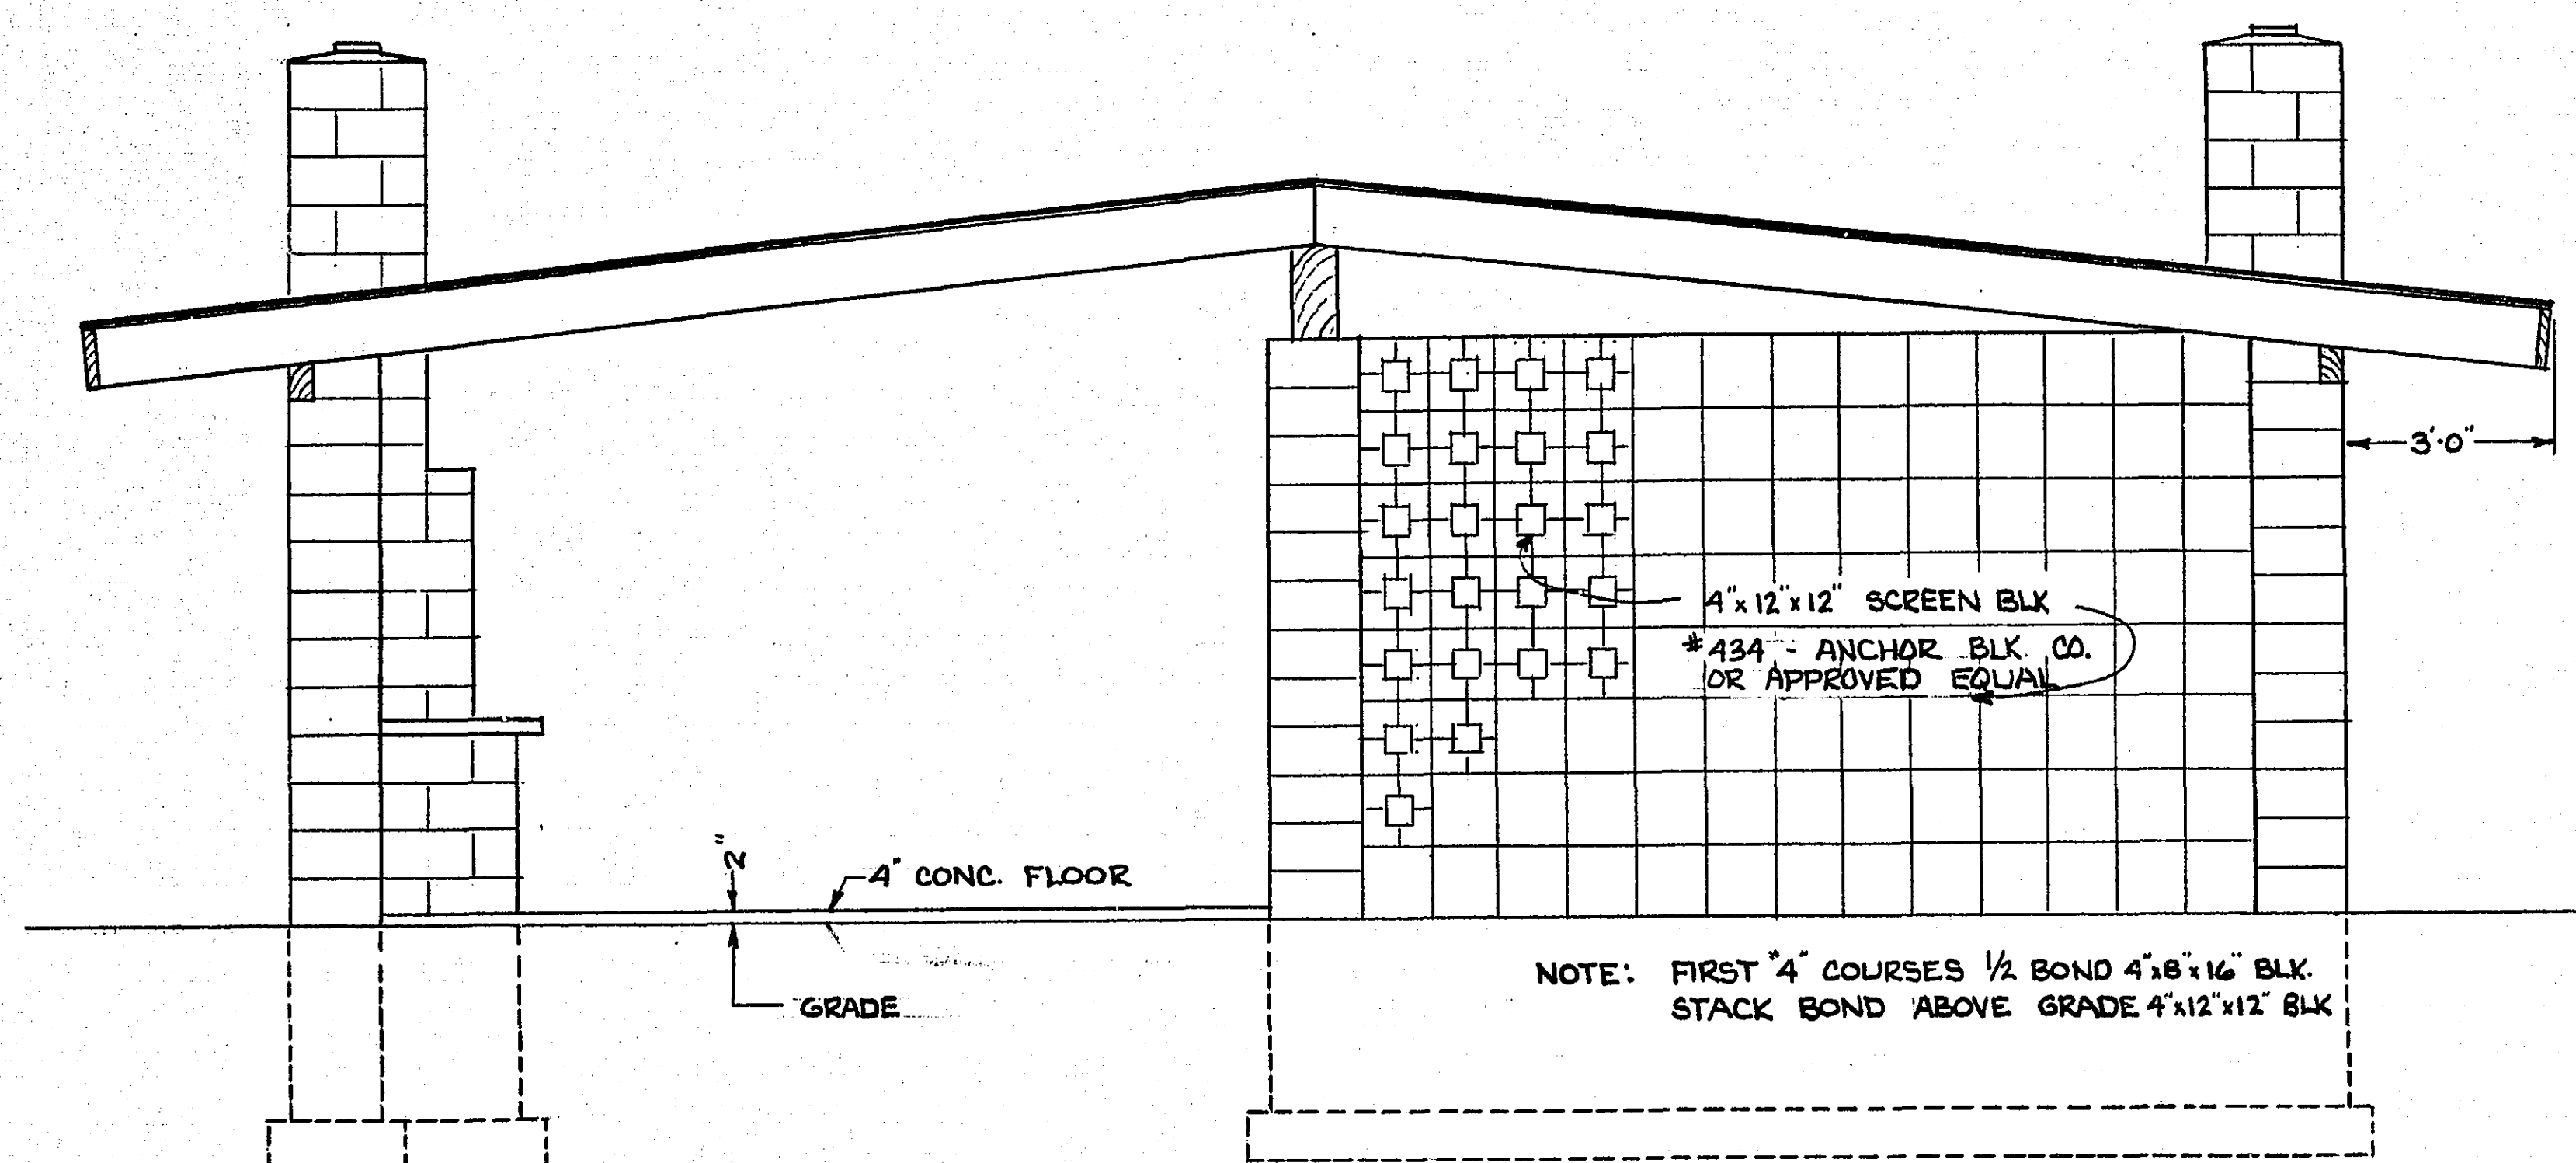


EAST & WEST ELEVATION
SCALE 3/8" = 1'-0"

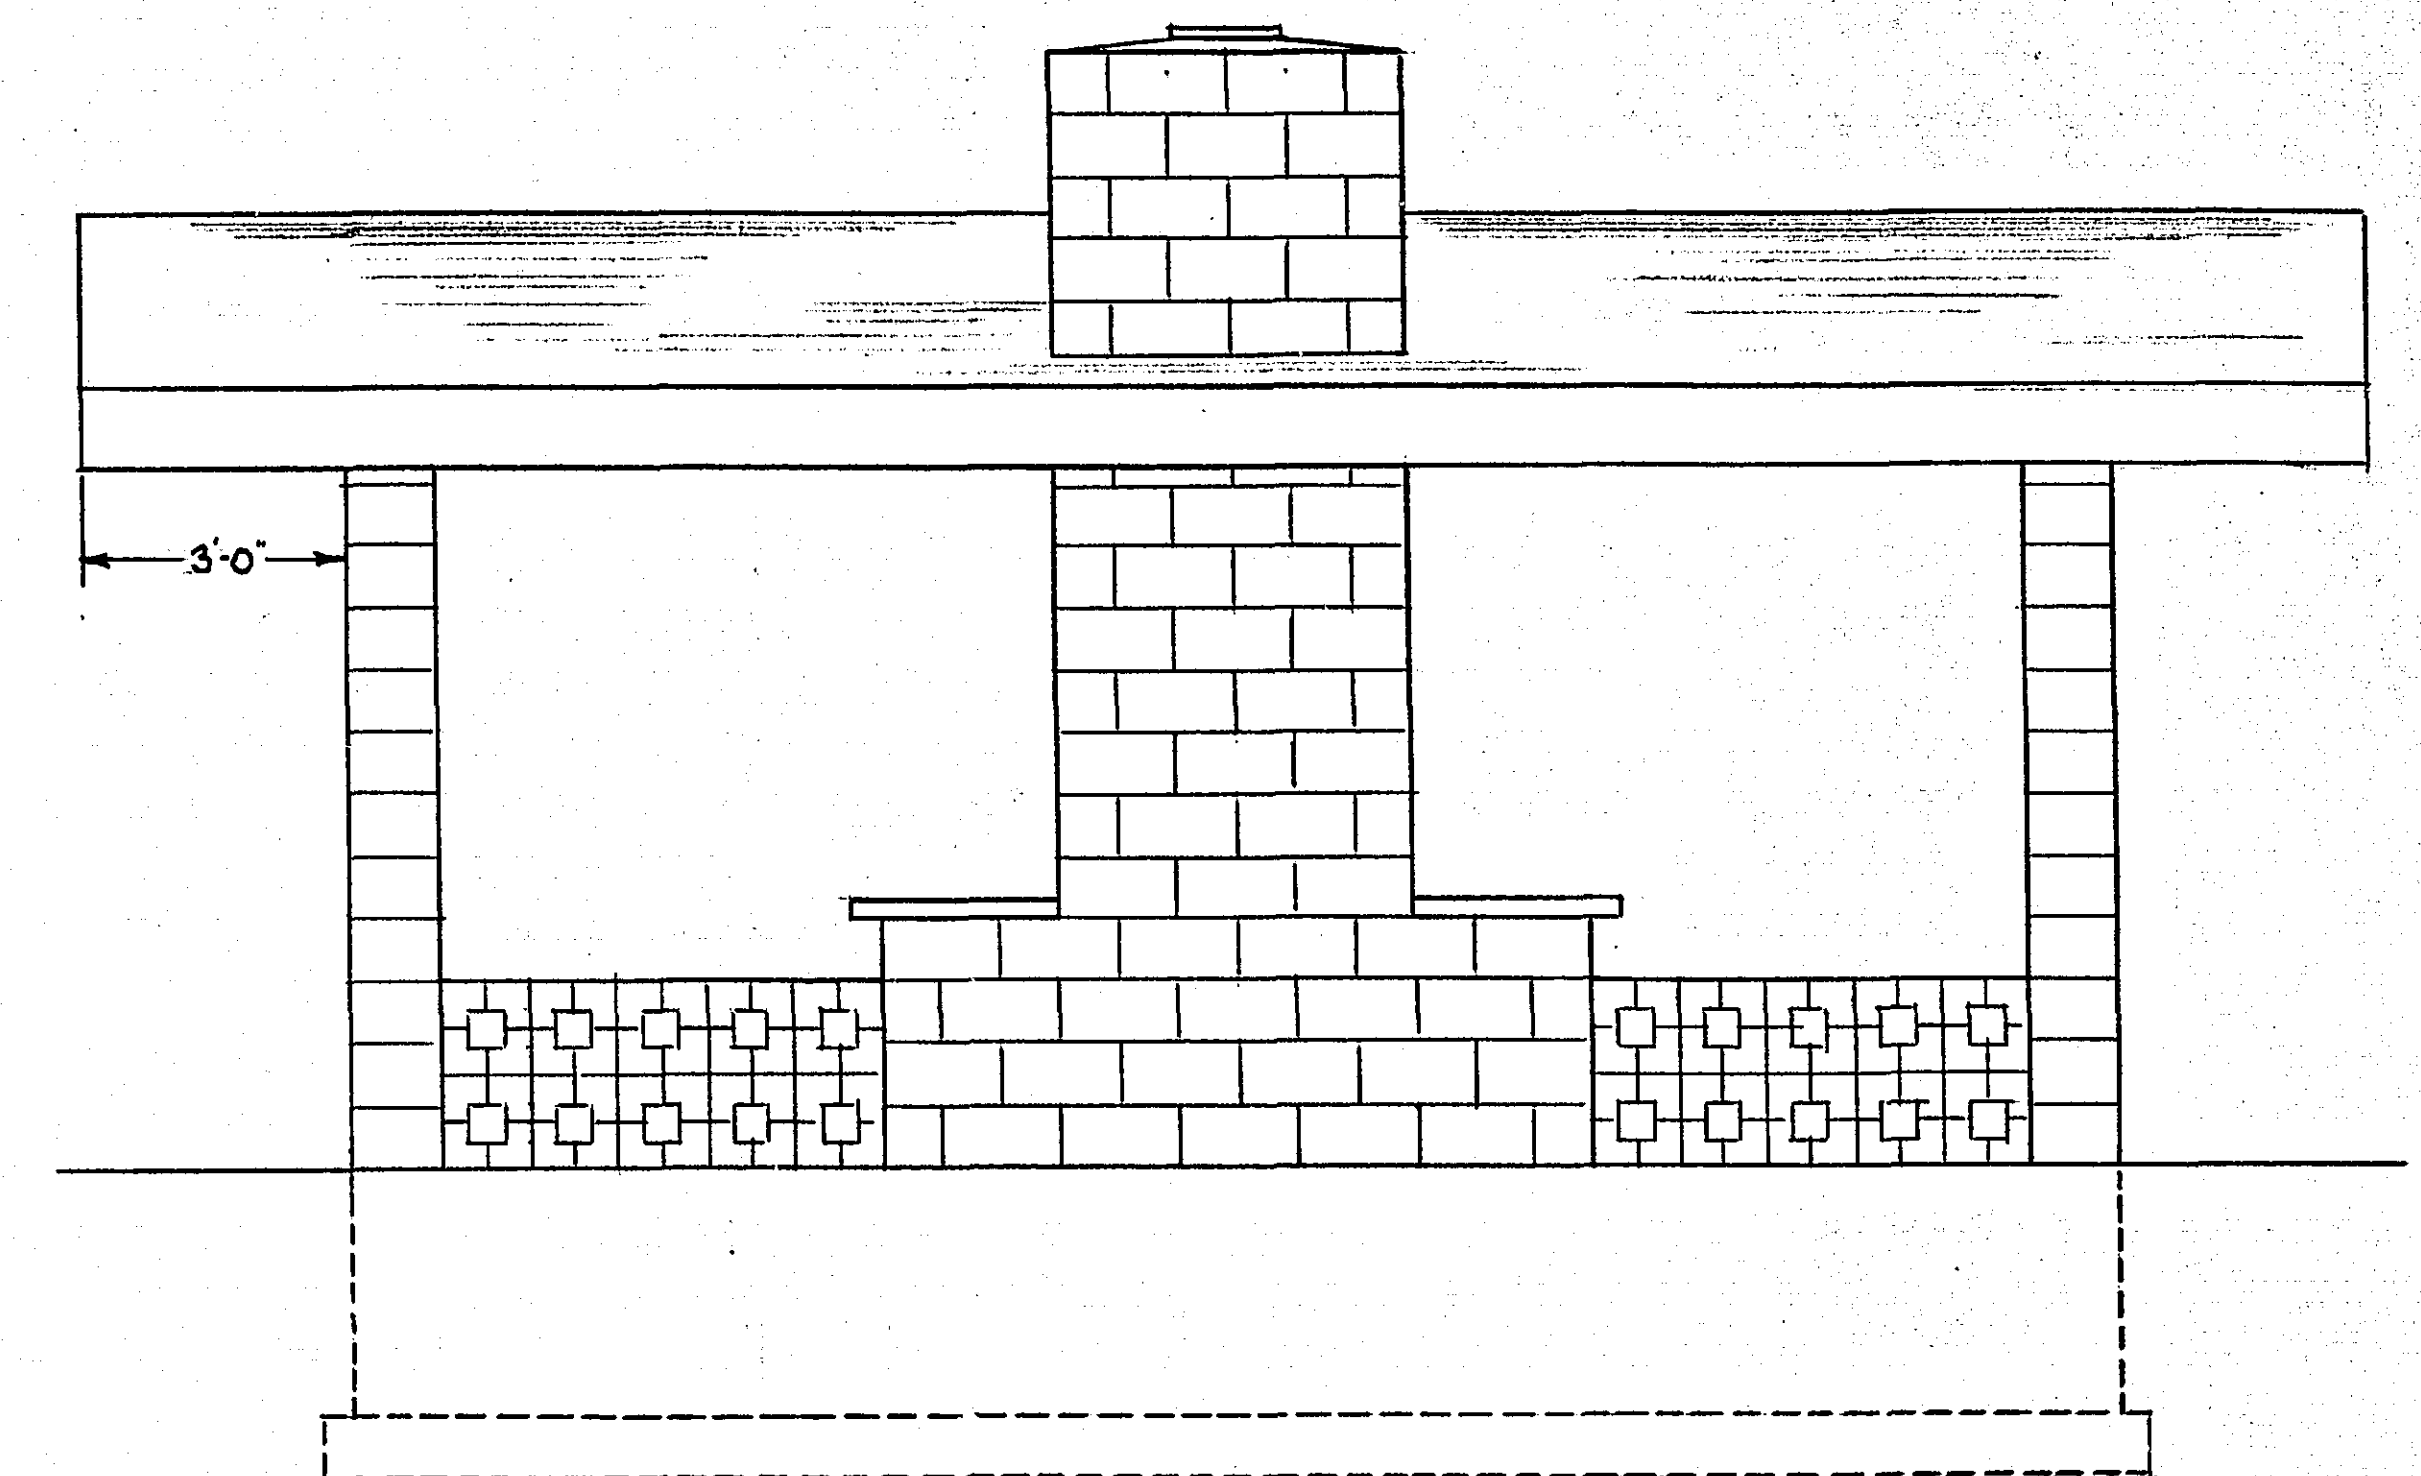

NORTH & SOUTH ELEVATION
SCALE 3/8" = 1'-0"

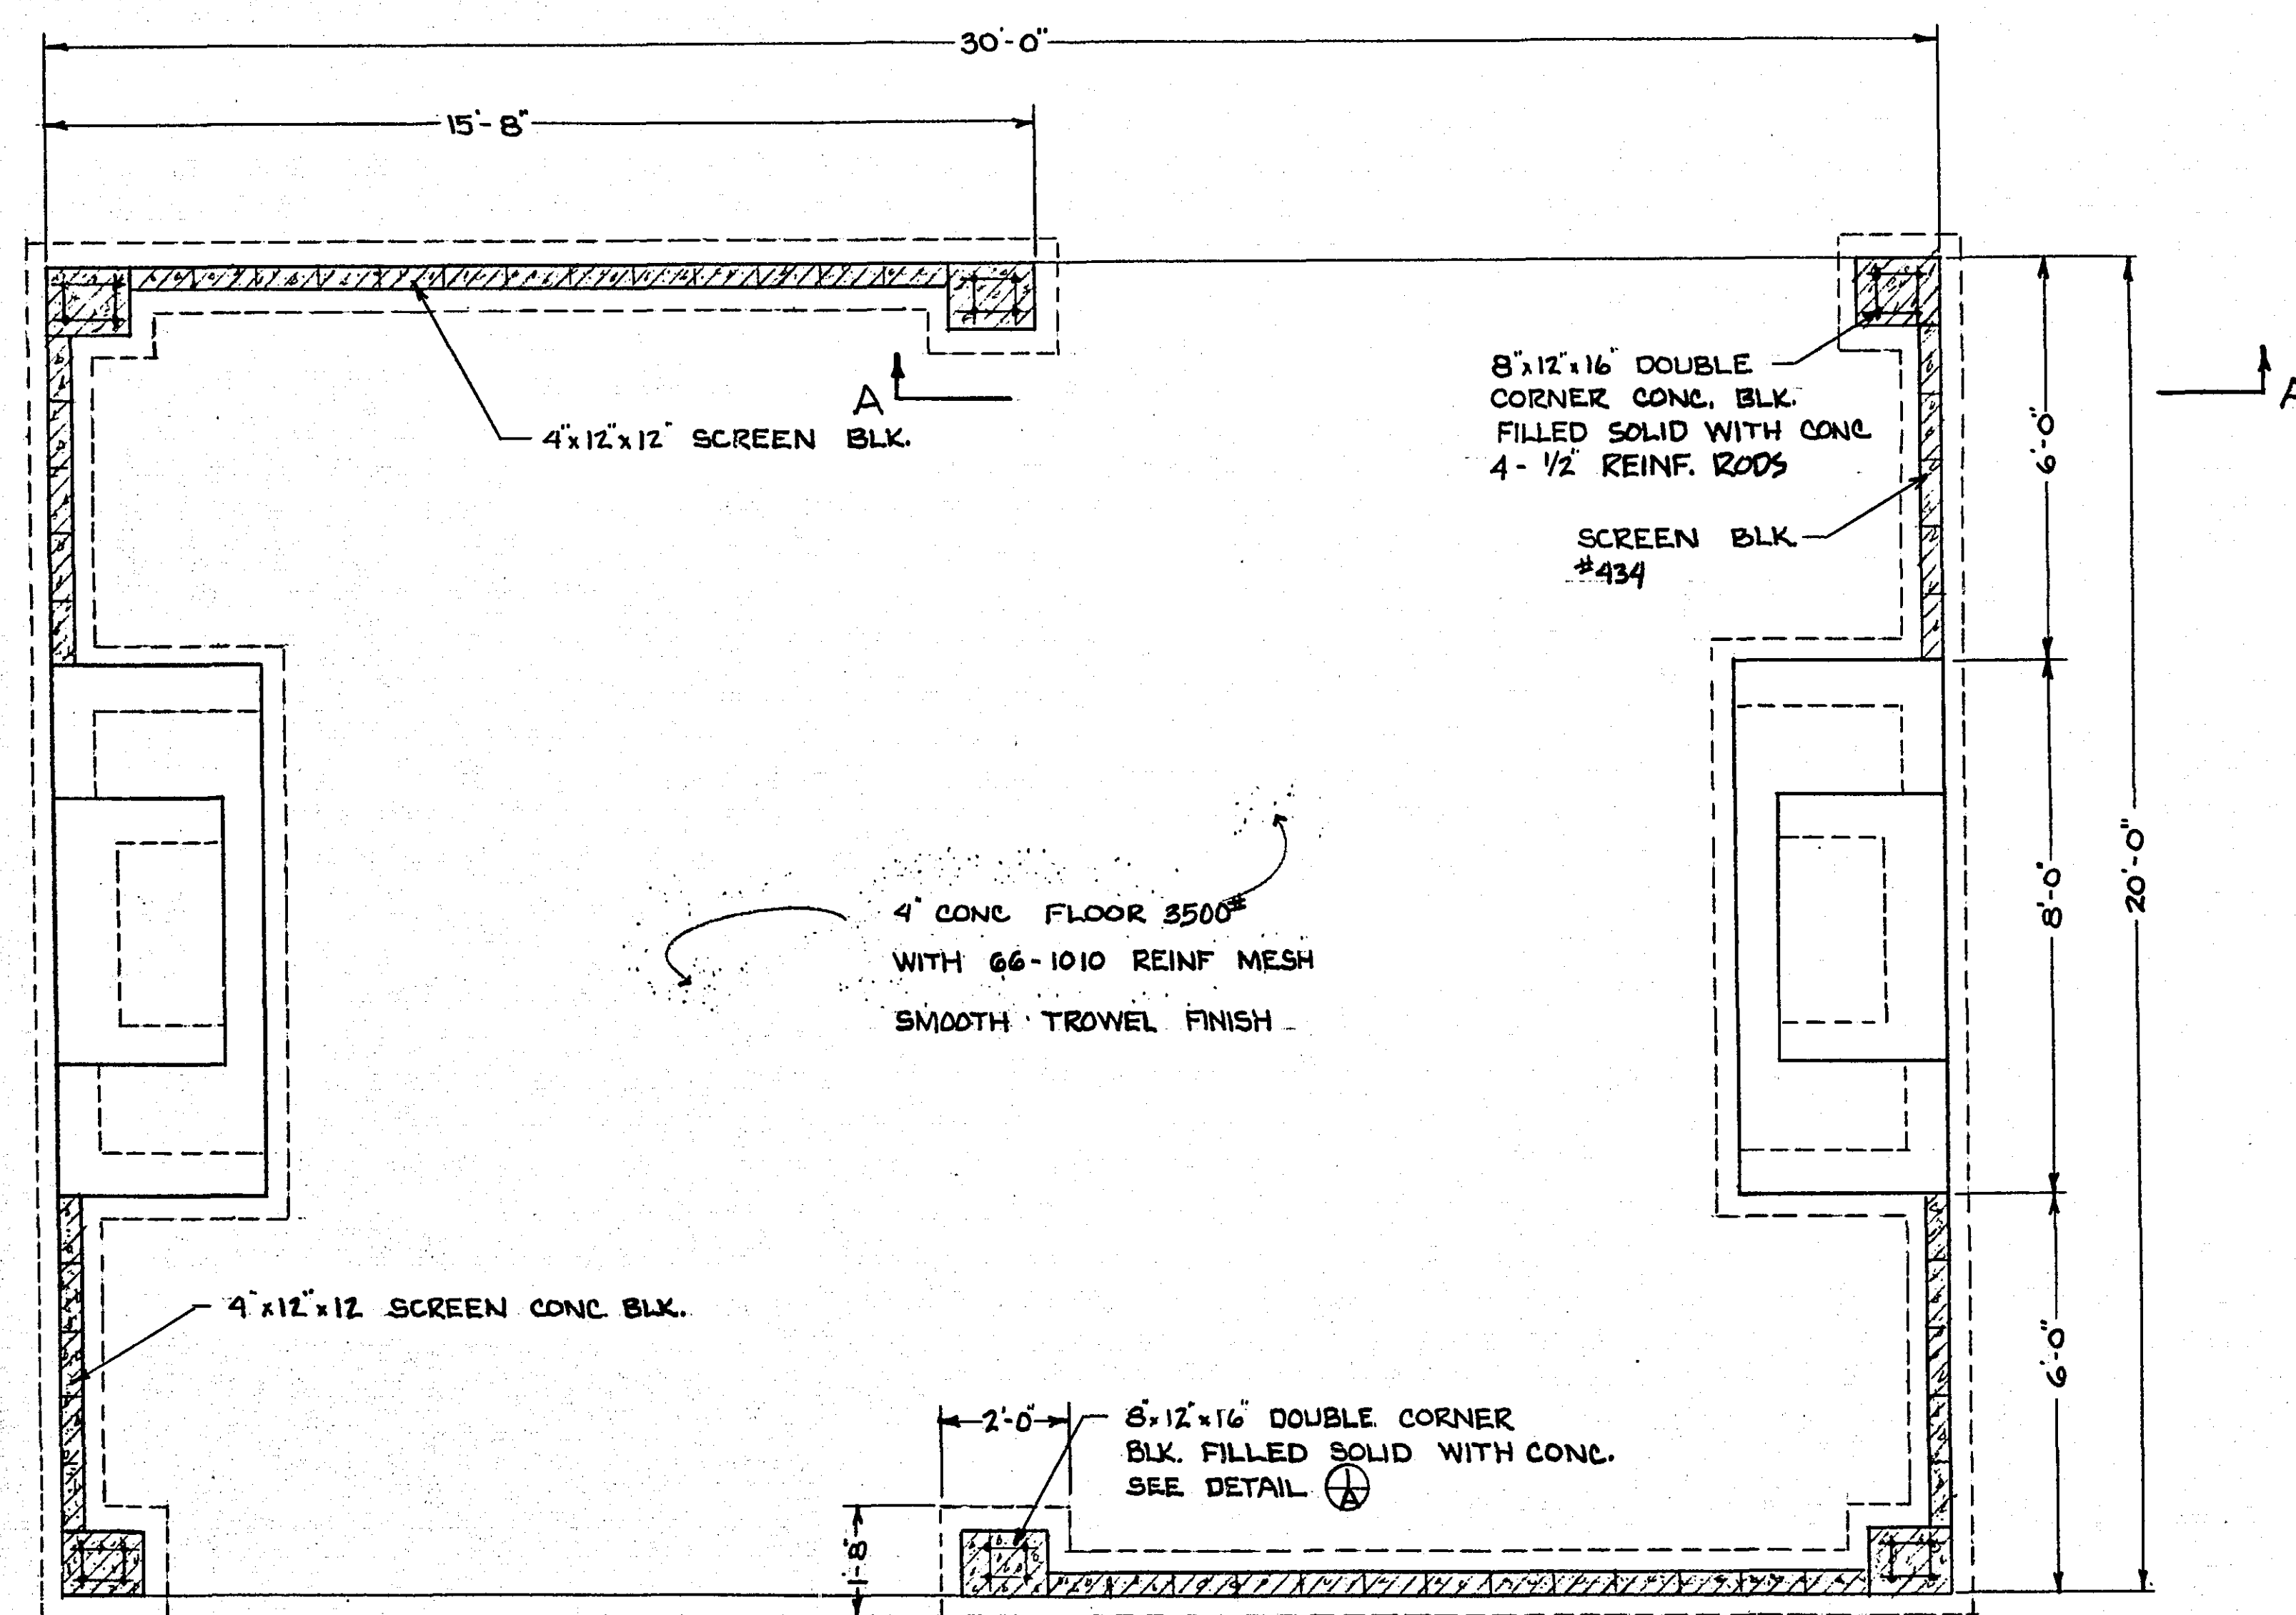



FLOOR PLAN
SCALE 3/8" = 1'-0"

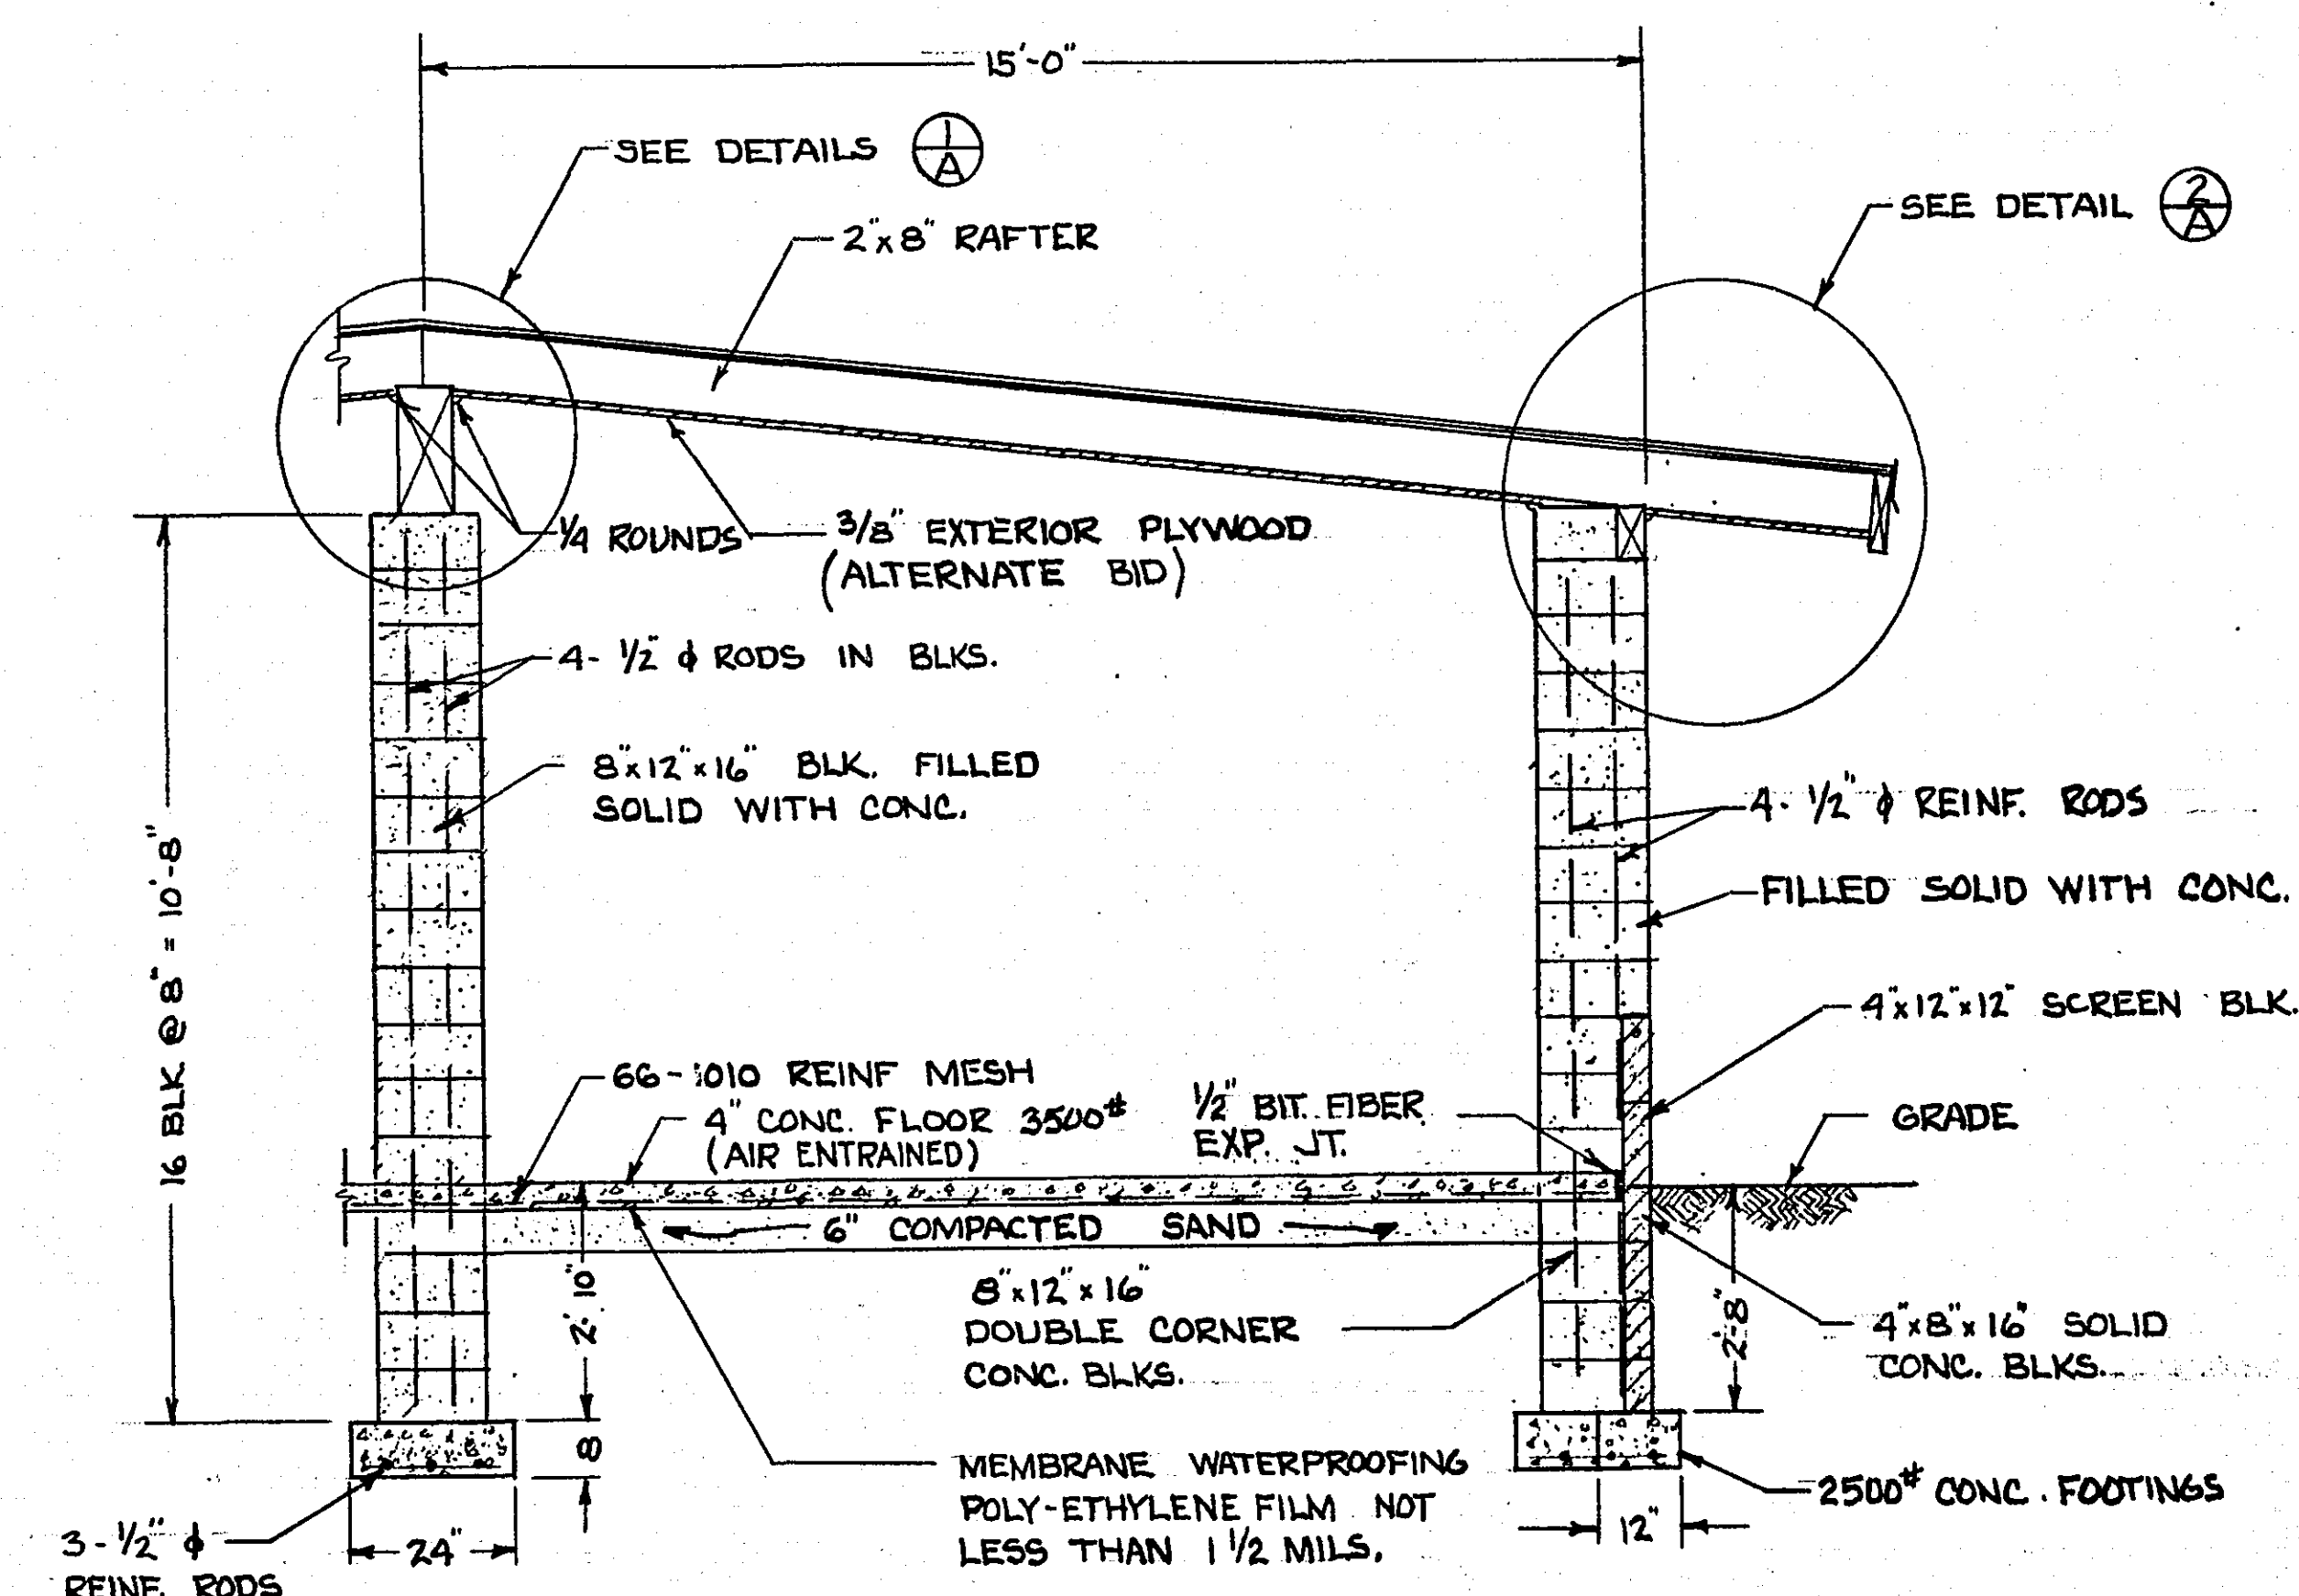

DETAIL SECTION A-A
SCALE 3/8" = 1'-0"


MICROFILMED
RAMSEY CO. ENGR.

RAMSEY COUNTY ENGINEER DEPT.		
PICNIC SHELTER		
GERVAIS PARK		
DESIGNED R.W.W.	DEANE R. ANKLAN	SURVEY
DRAWN R.W.W.	COUNTY ENGINEER	DATUM
CHECKED 11/15/66	BY M.D.K.	FILE
REVISED	DATE 11/10/66	16-123

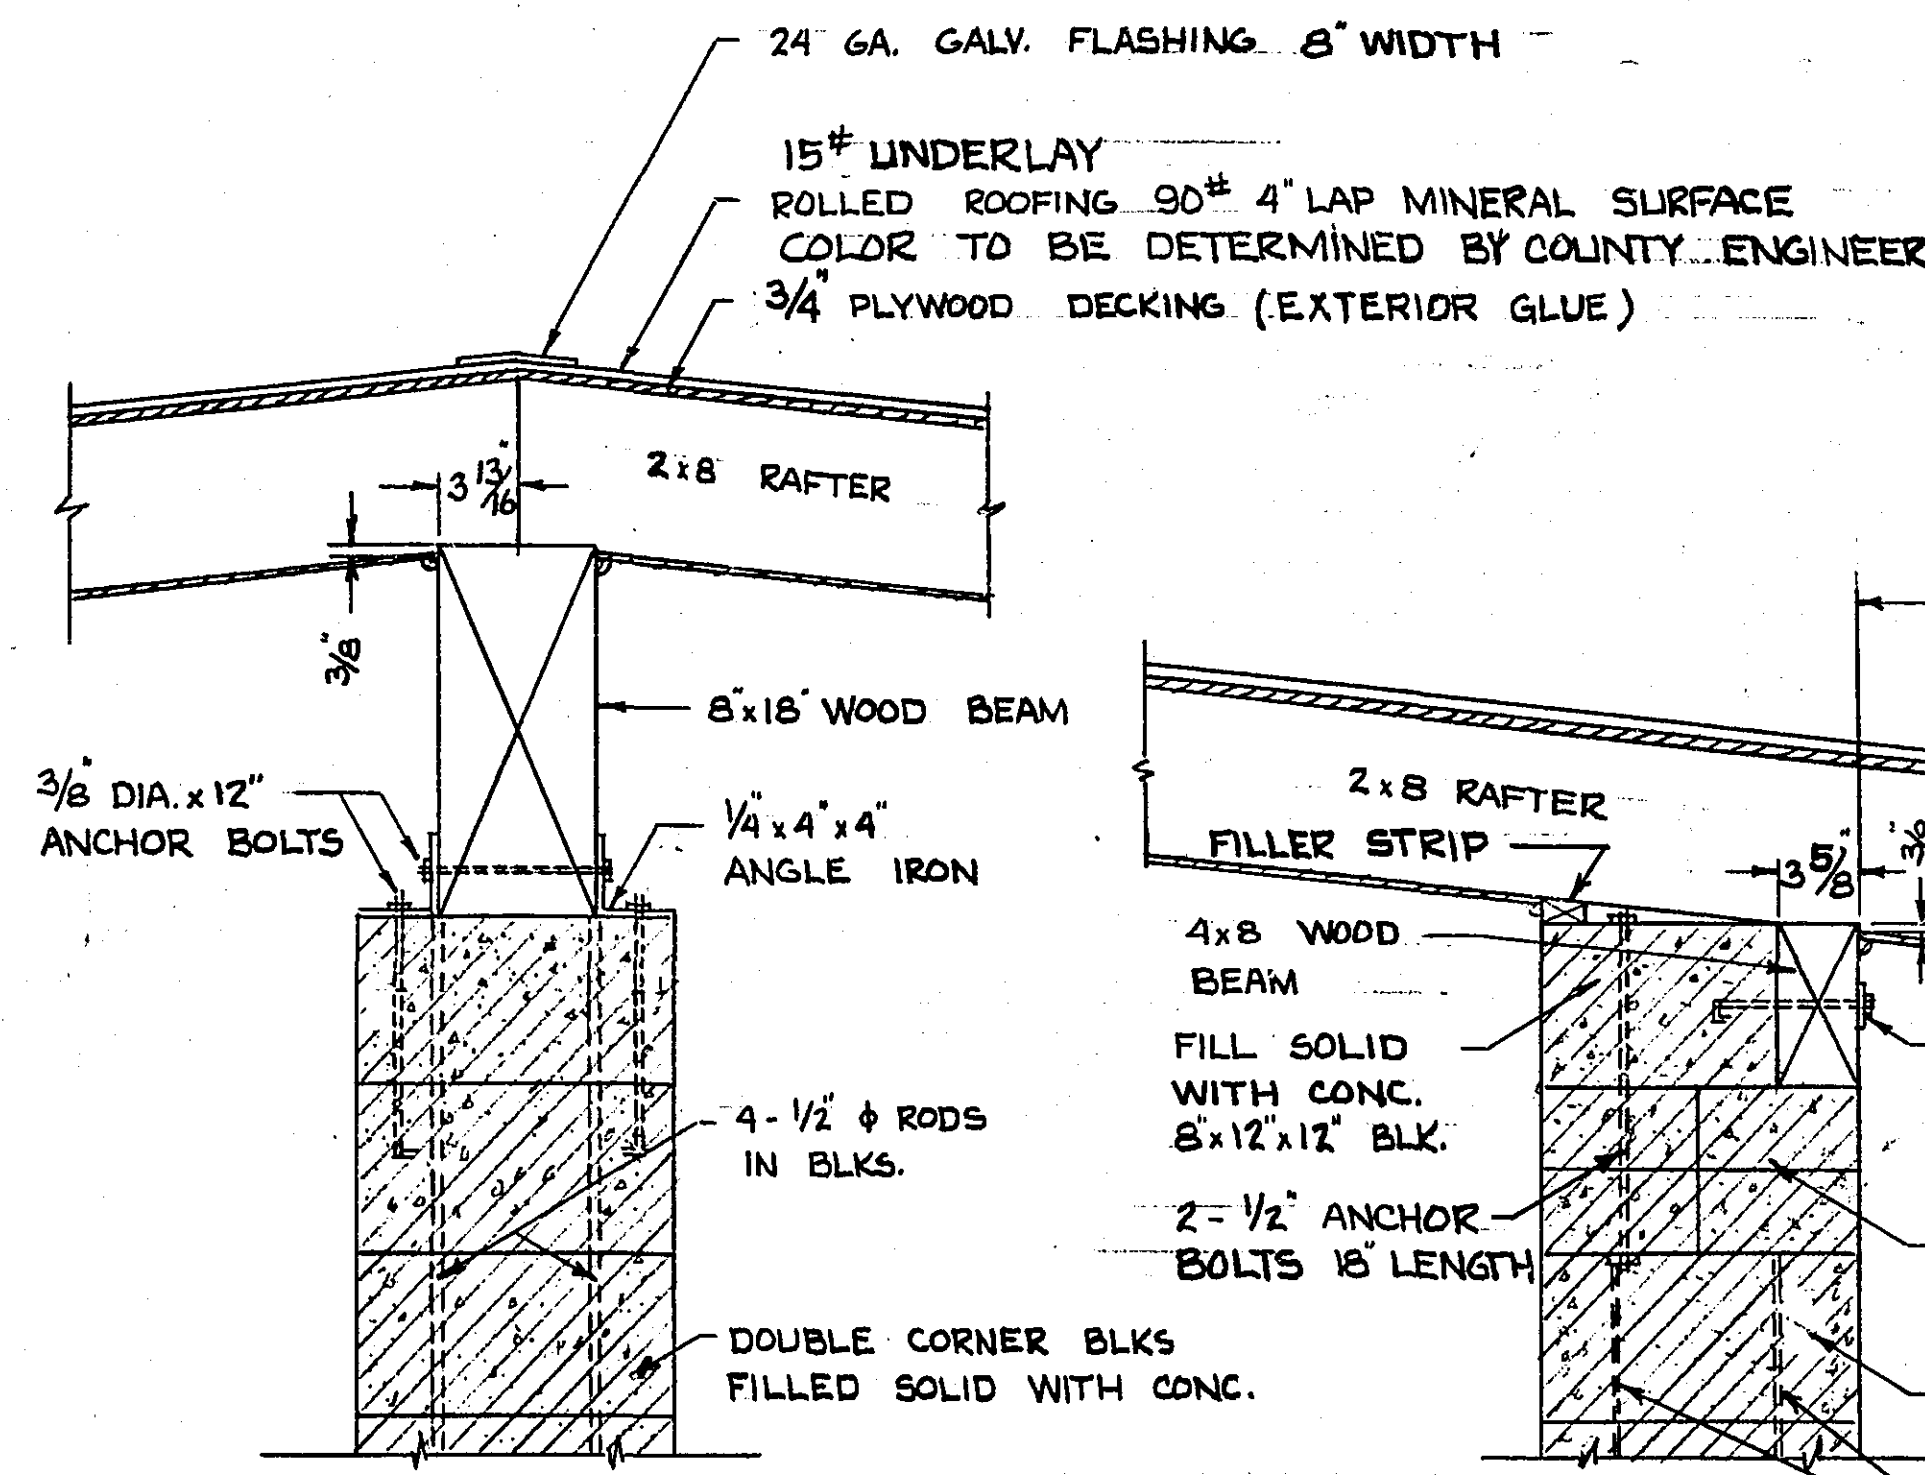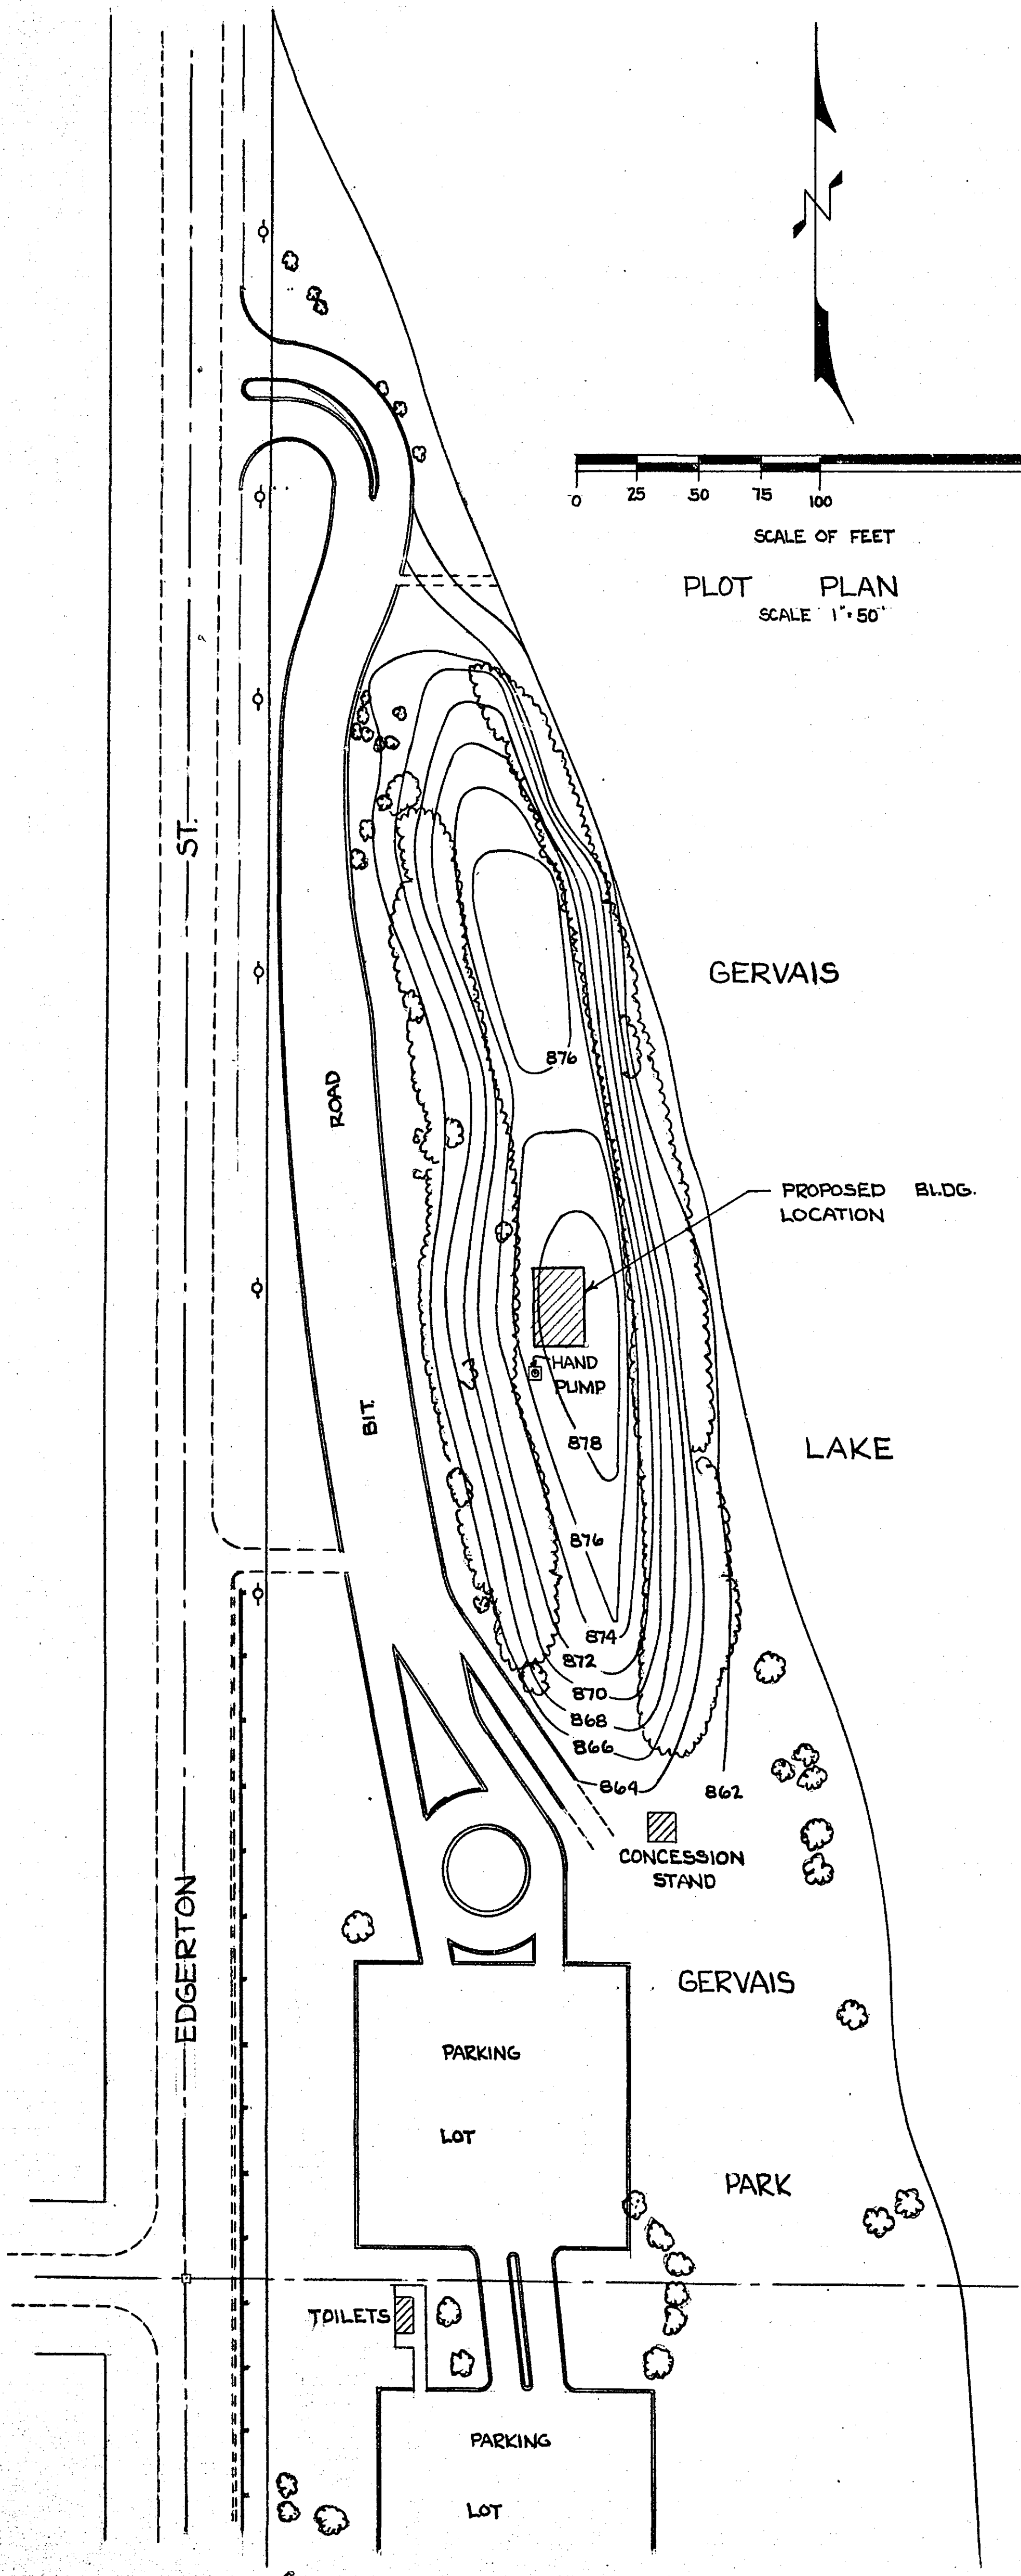


DETAIL A


SCALE 1" = 1'-0"

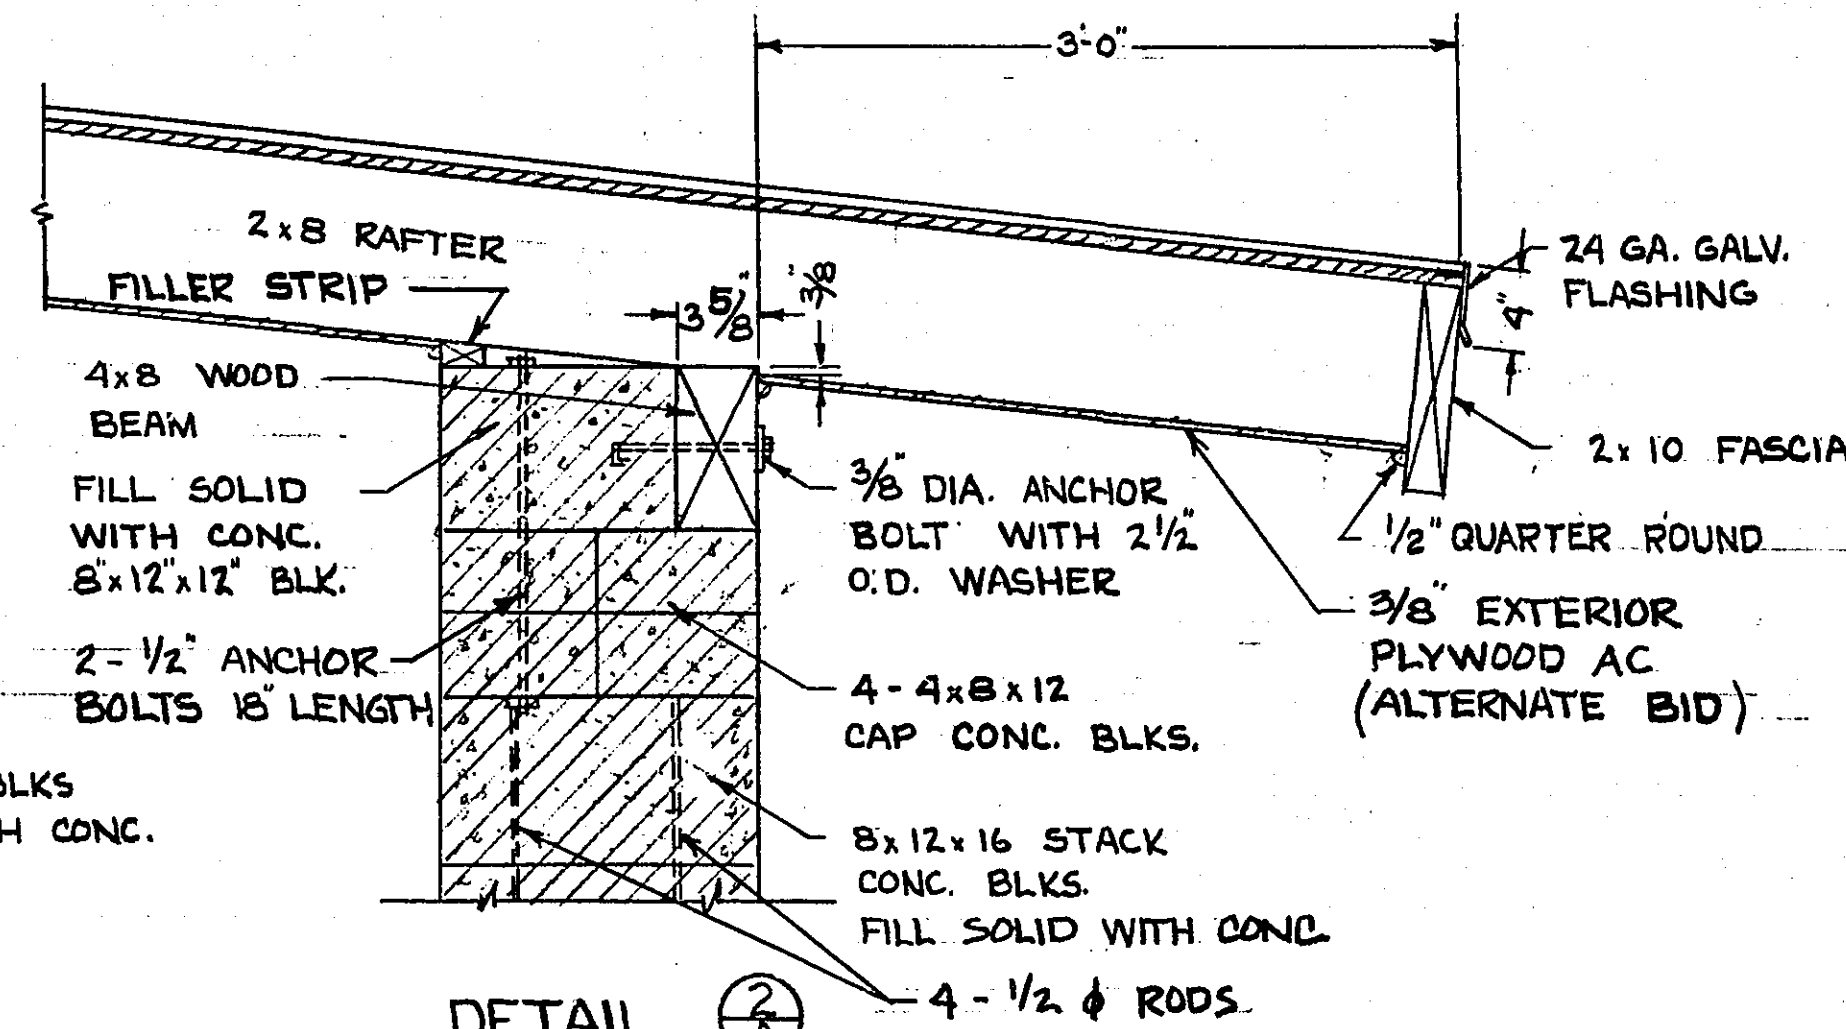


DETAIL B

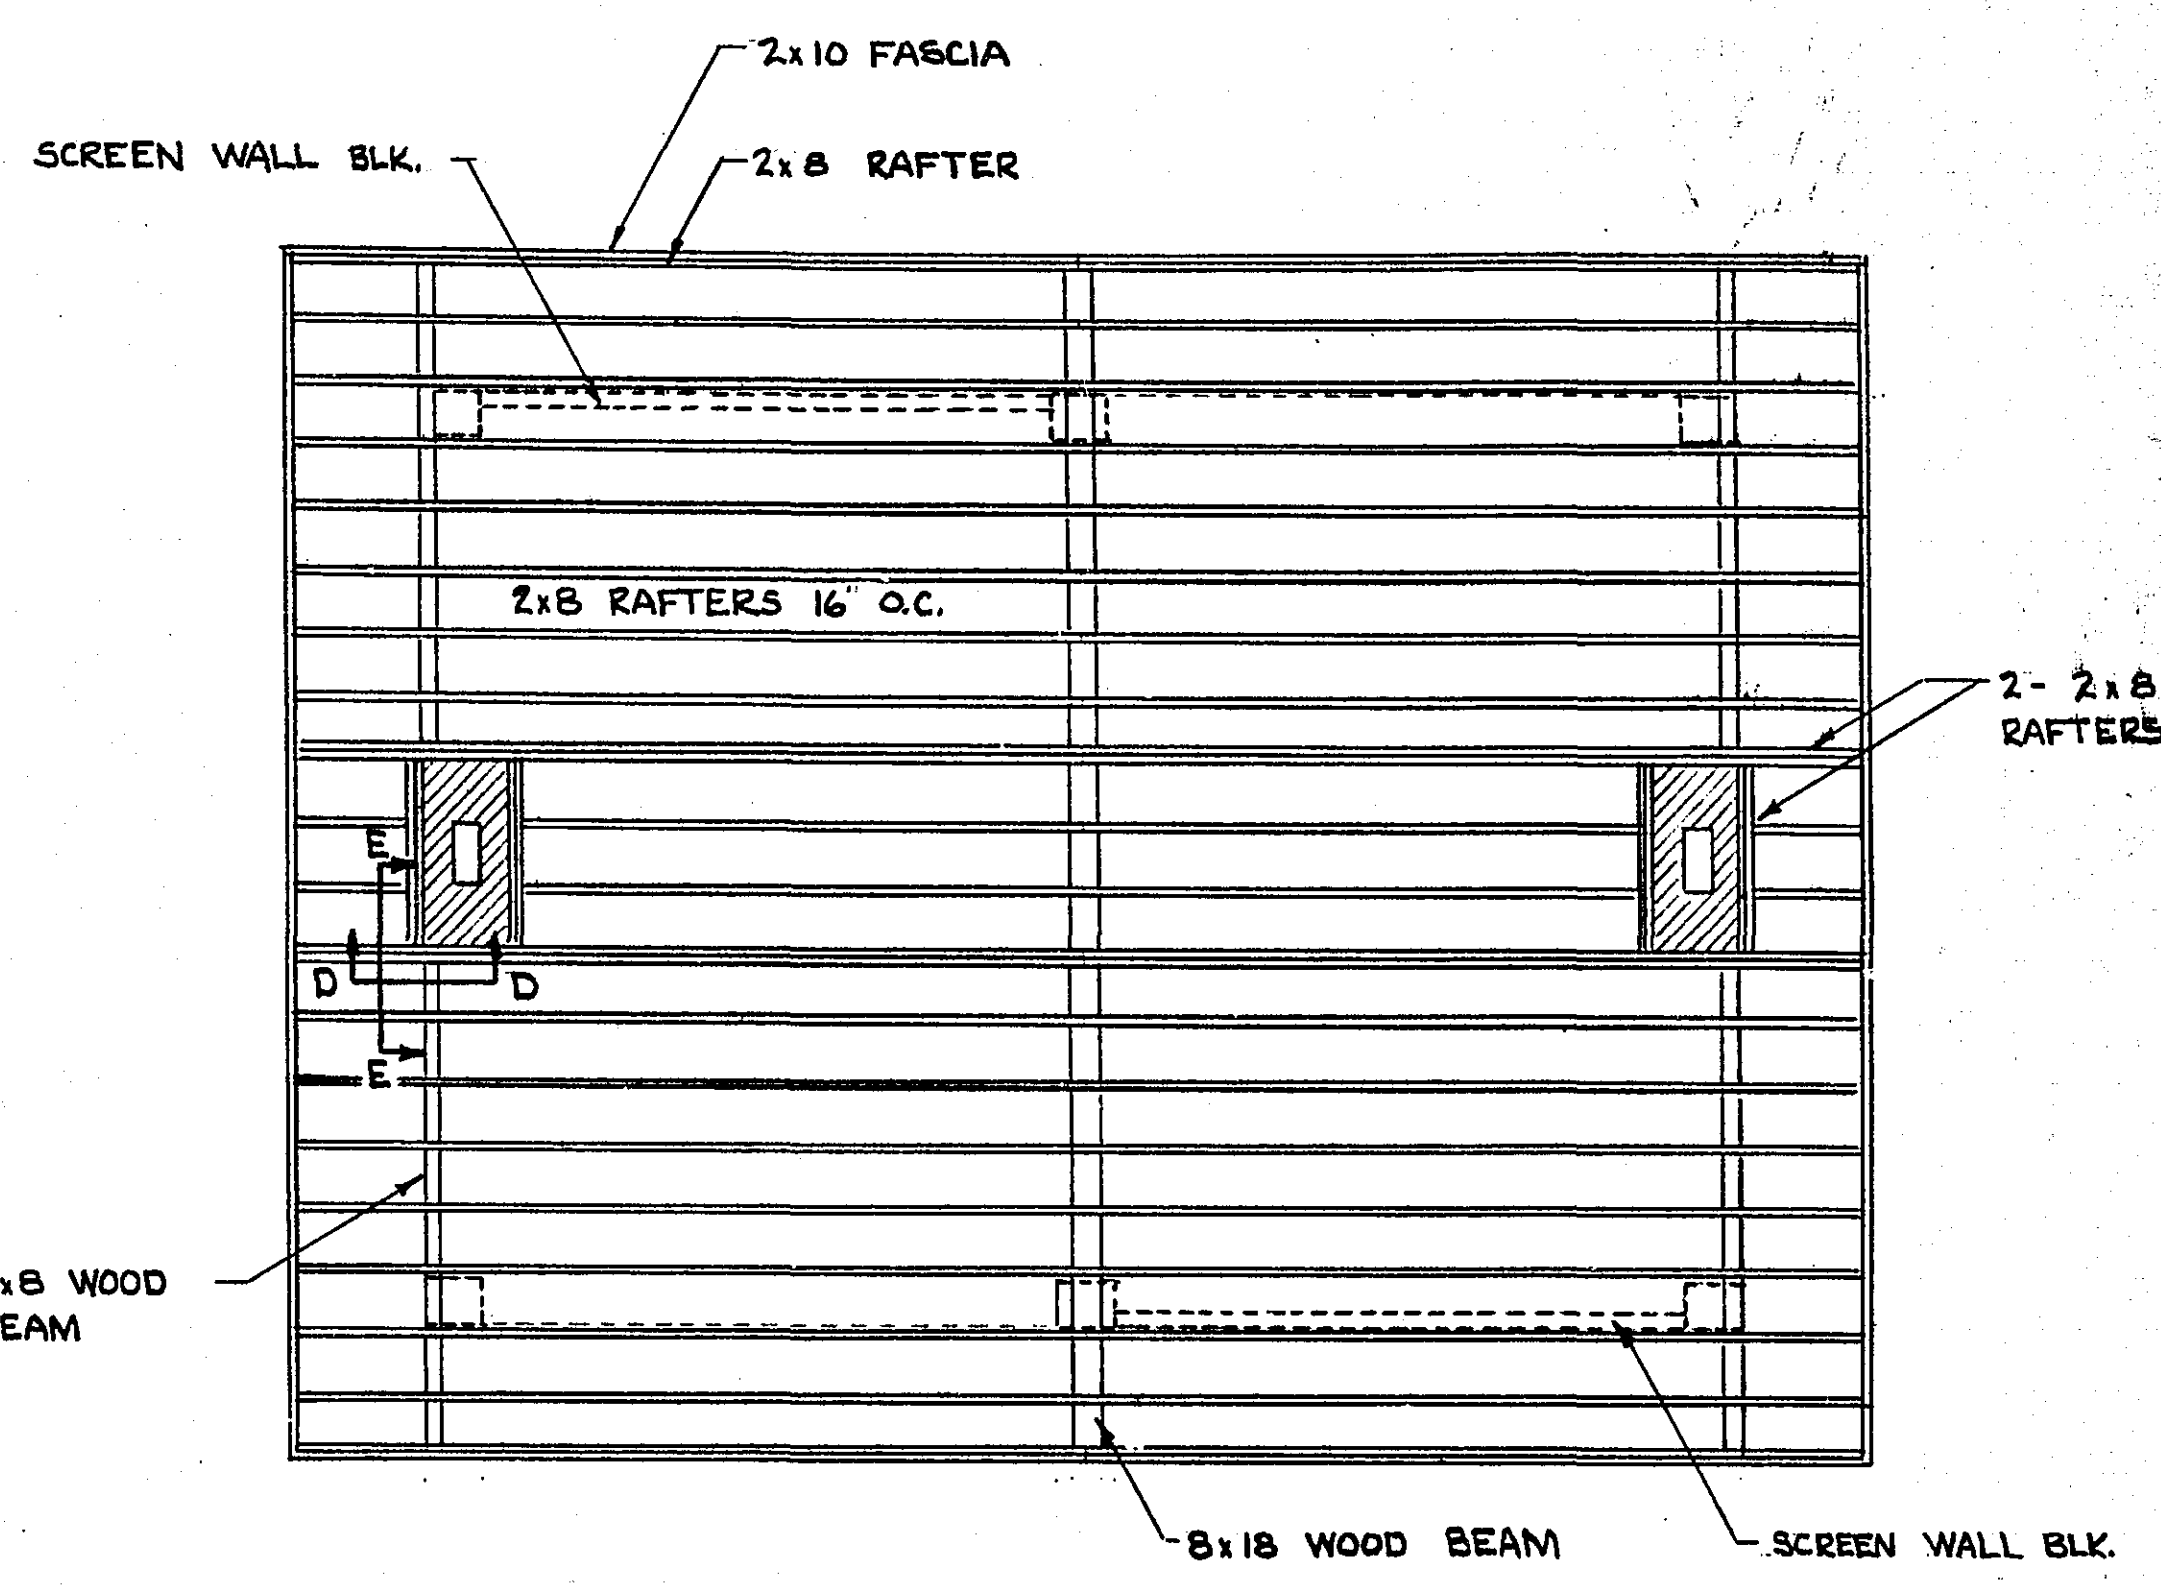


FRAMING DETAIL
SCALE 3/16" = 1'-0"

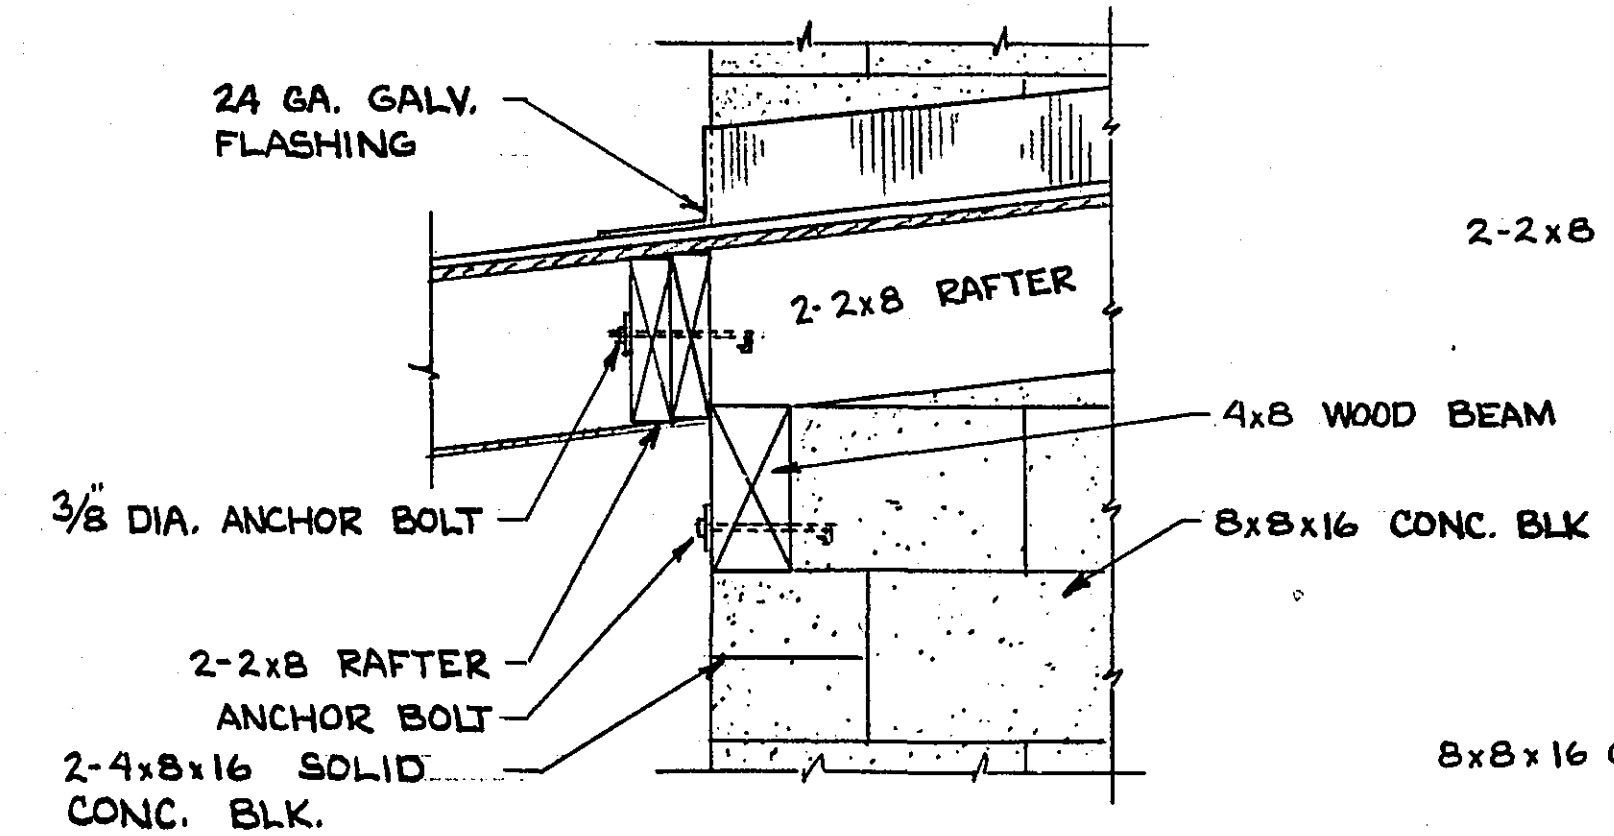


SECTION D-D

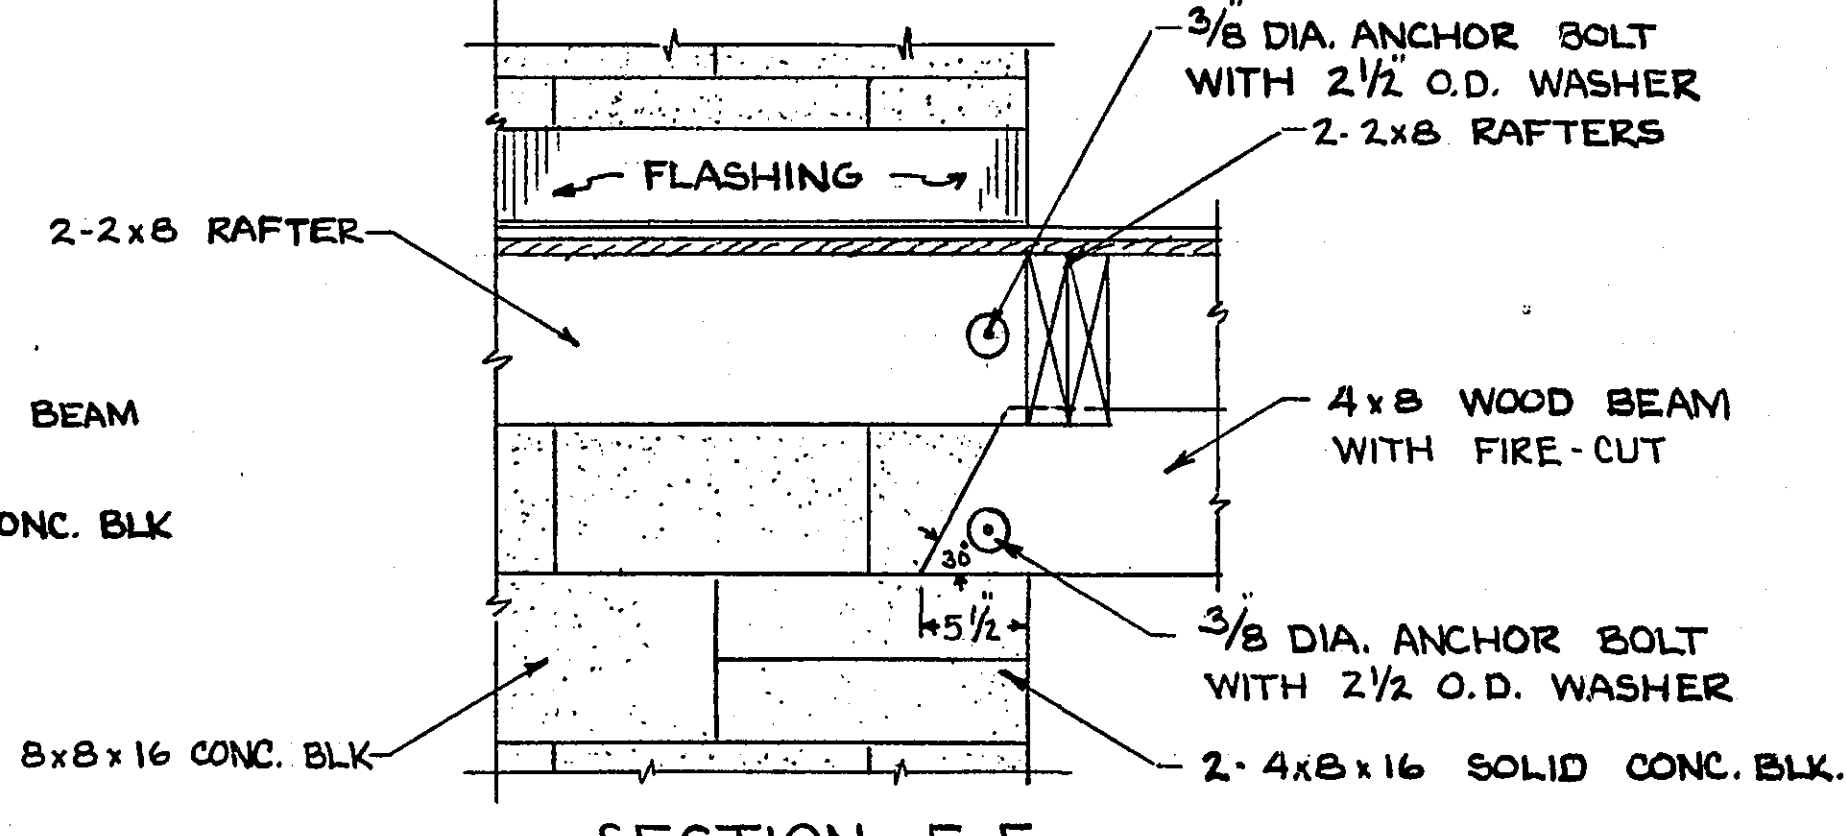


SECTION E-E

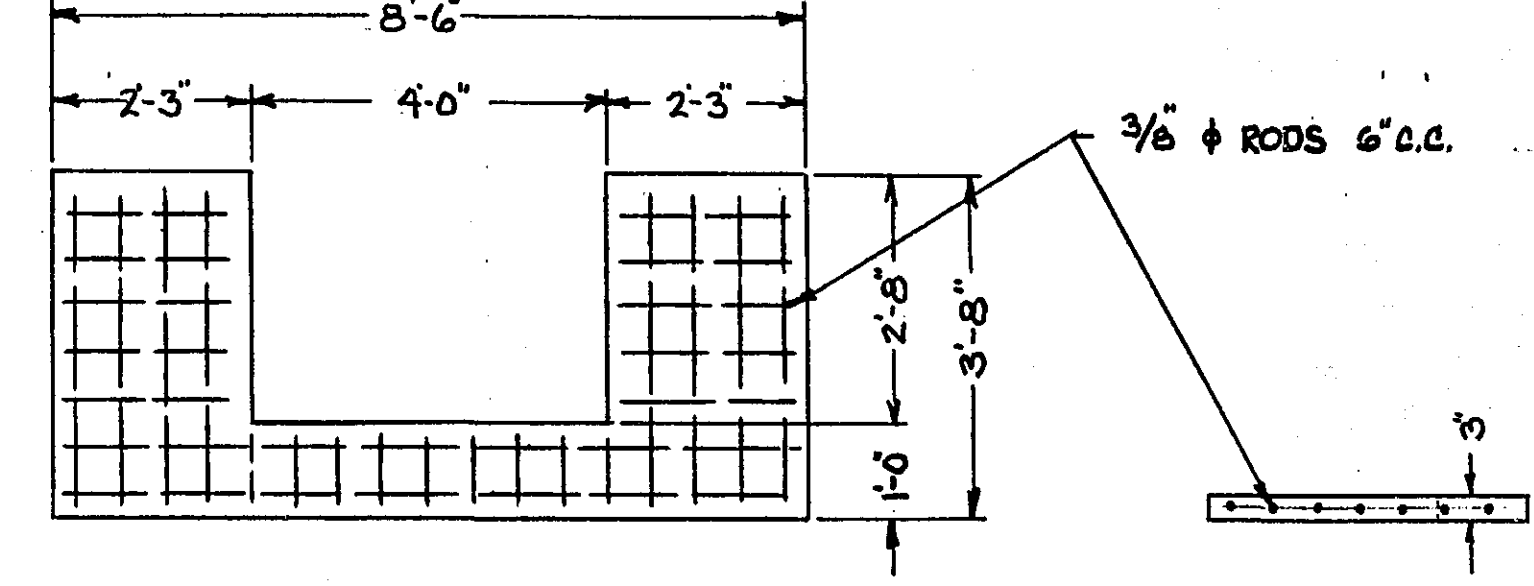


CONCRETE SLAB DETAIL B

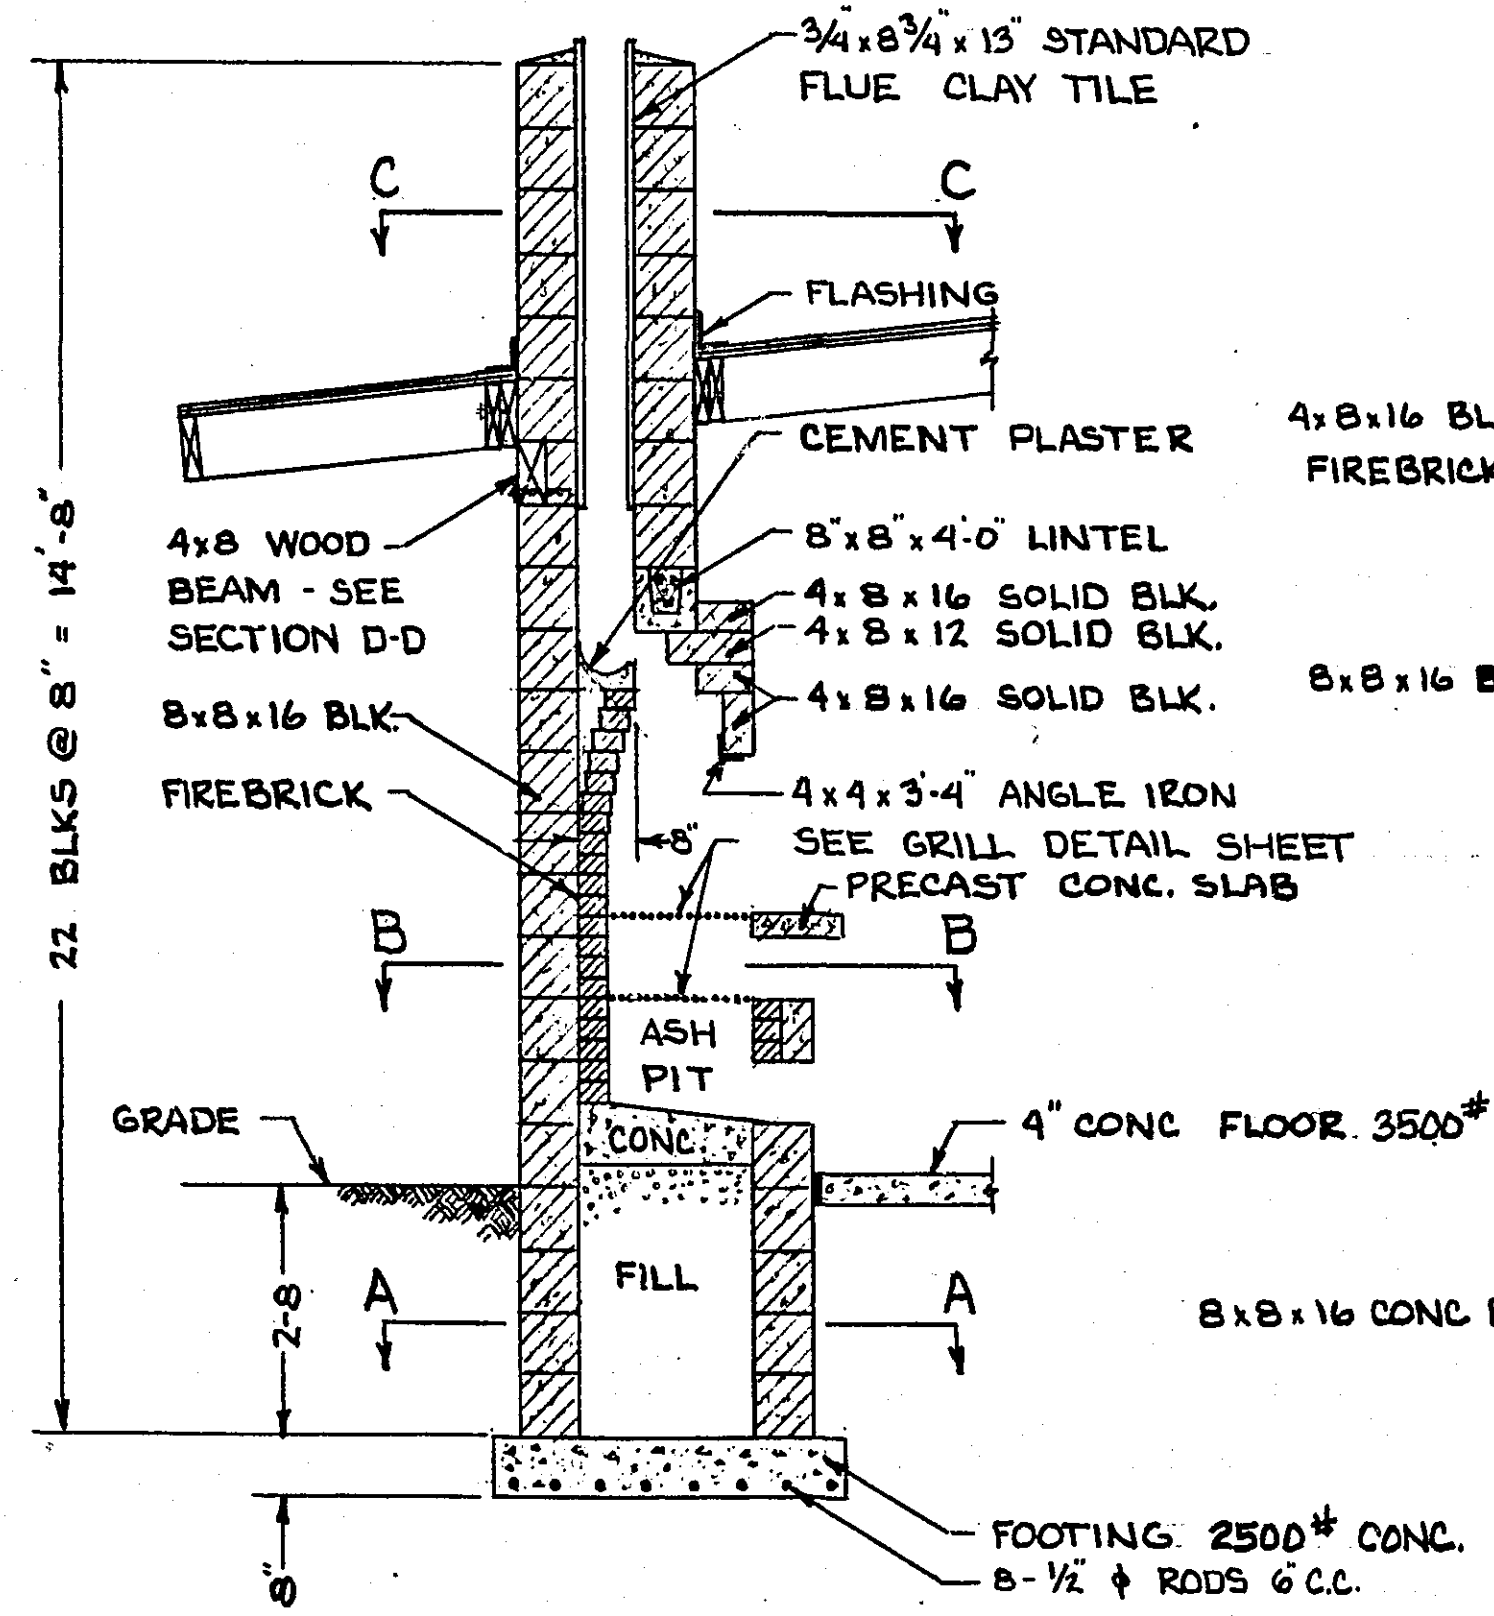


SECTION DETAIL

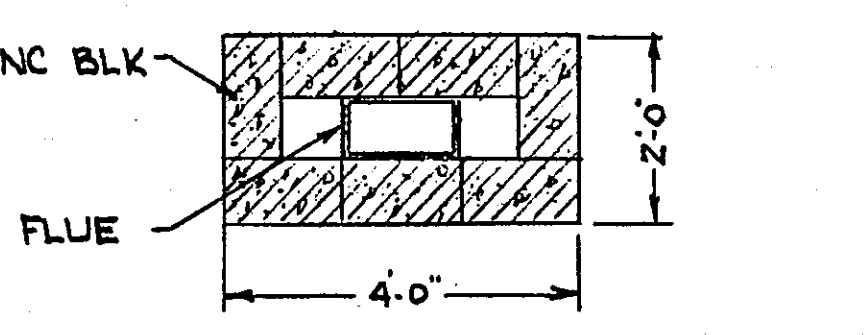

SECTION C-C

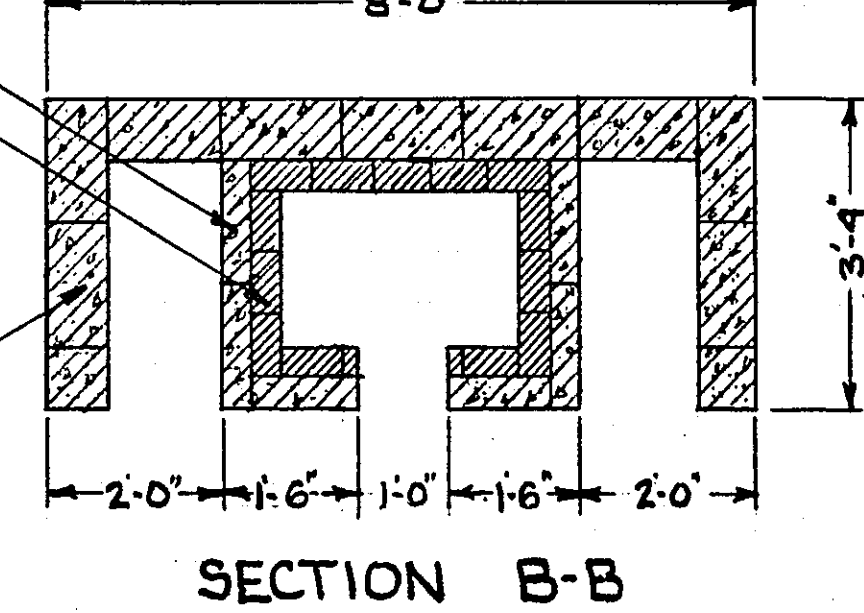


SECTION B-B

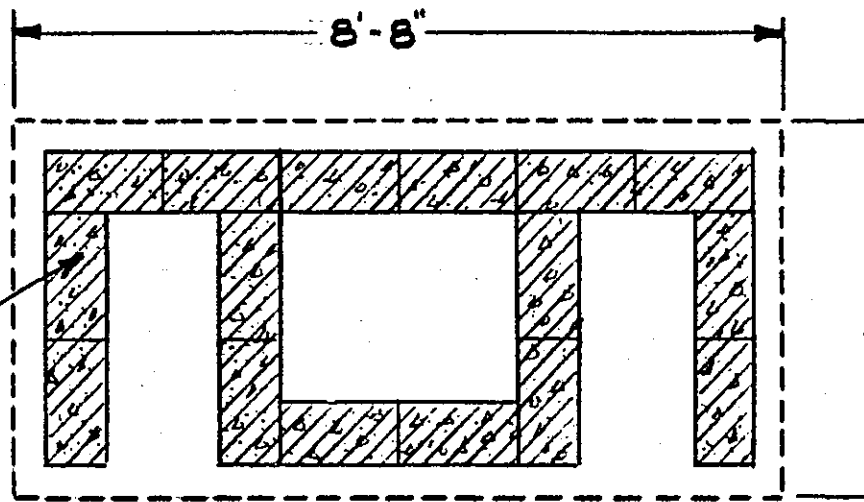


SECTION A-A

BARBECUE DETAILS
SCALE 3/8" = 1'-0"

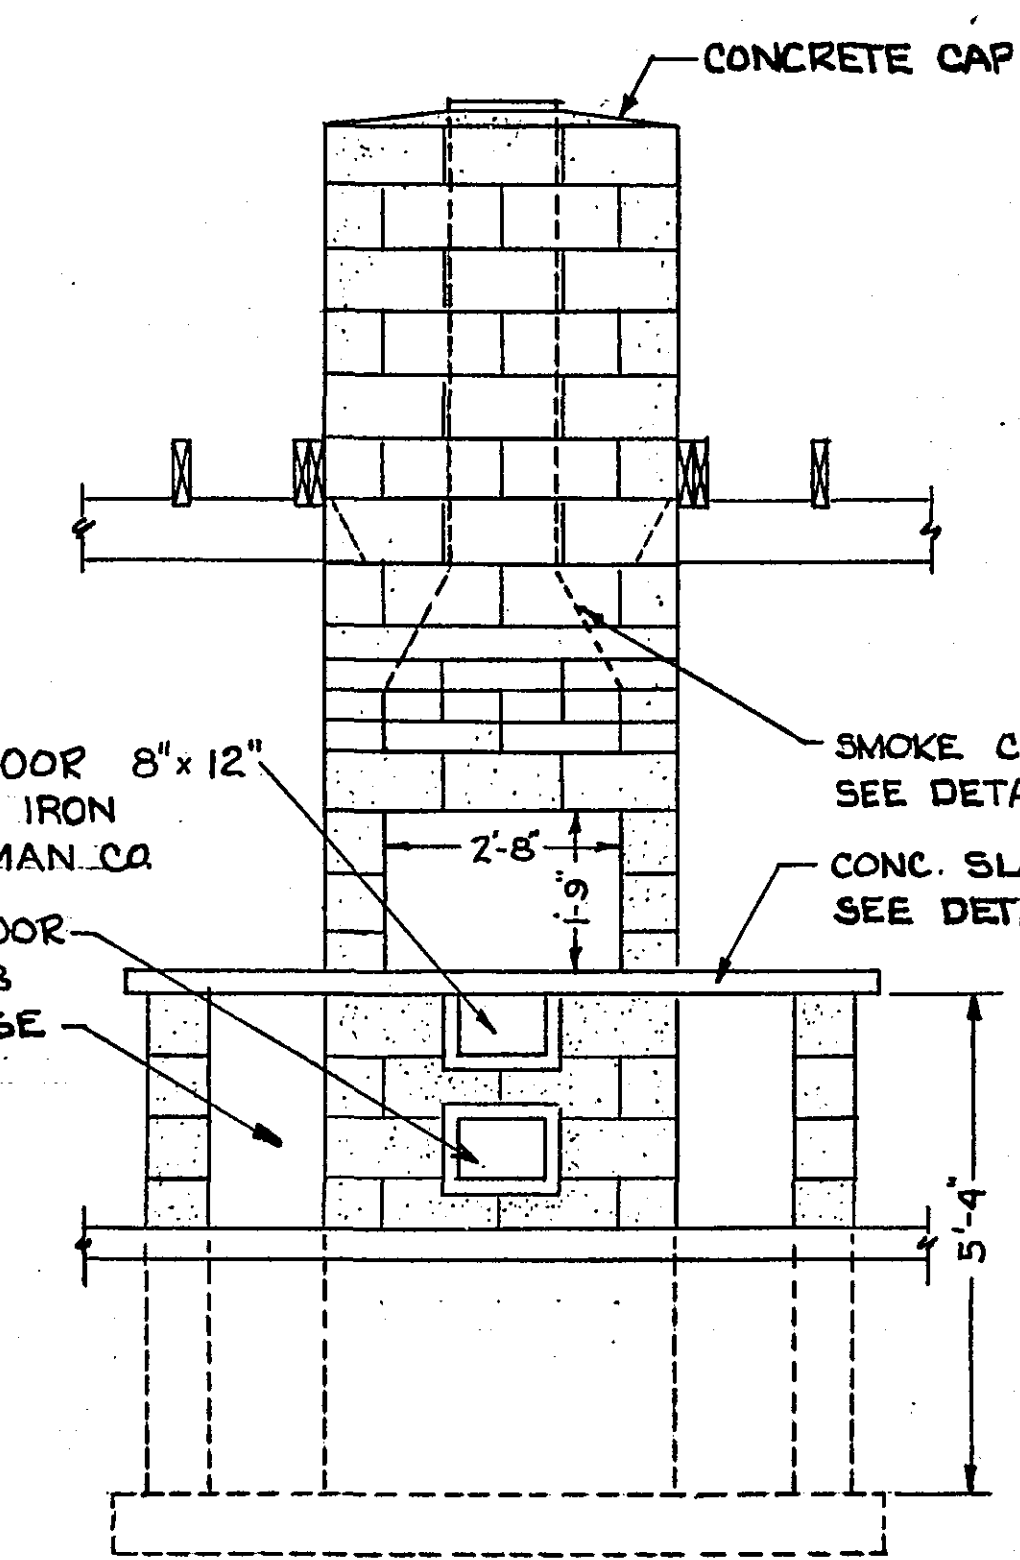


ELEVATION

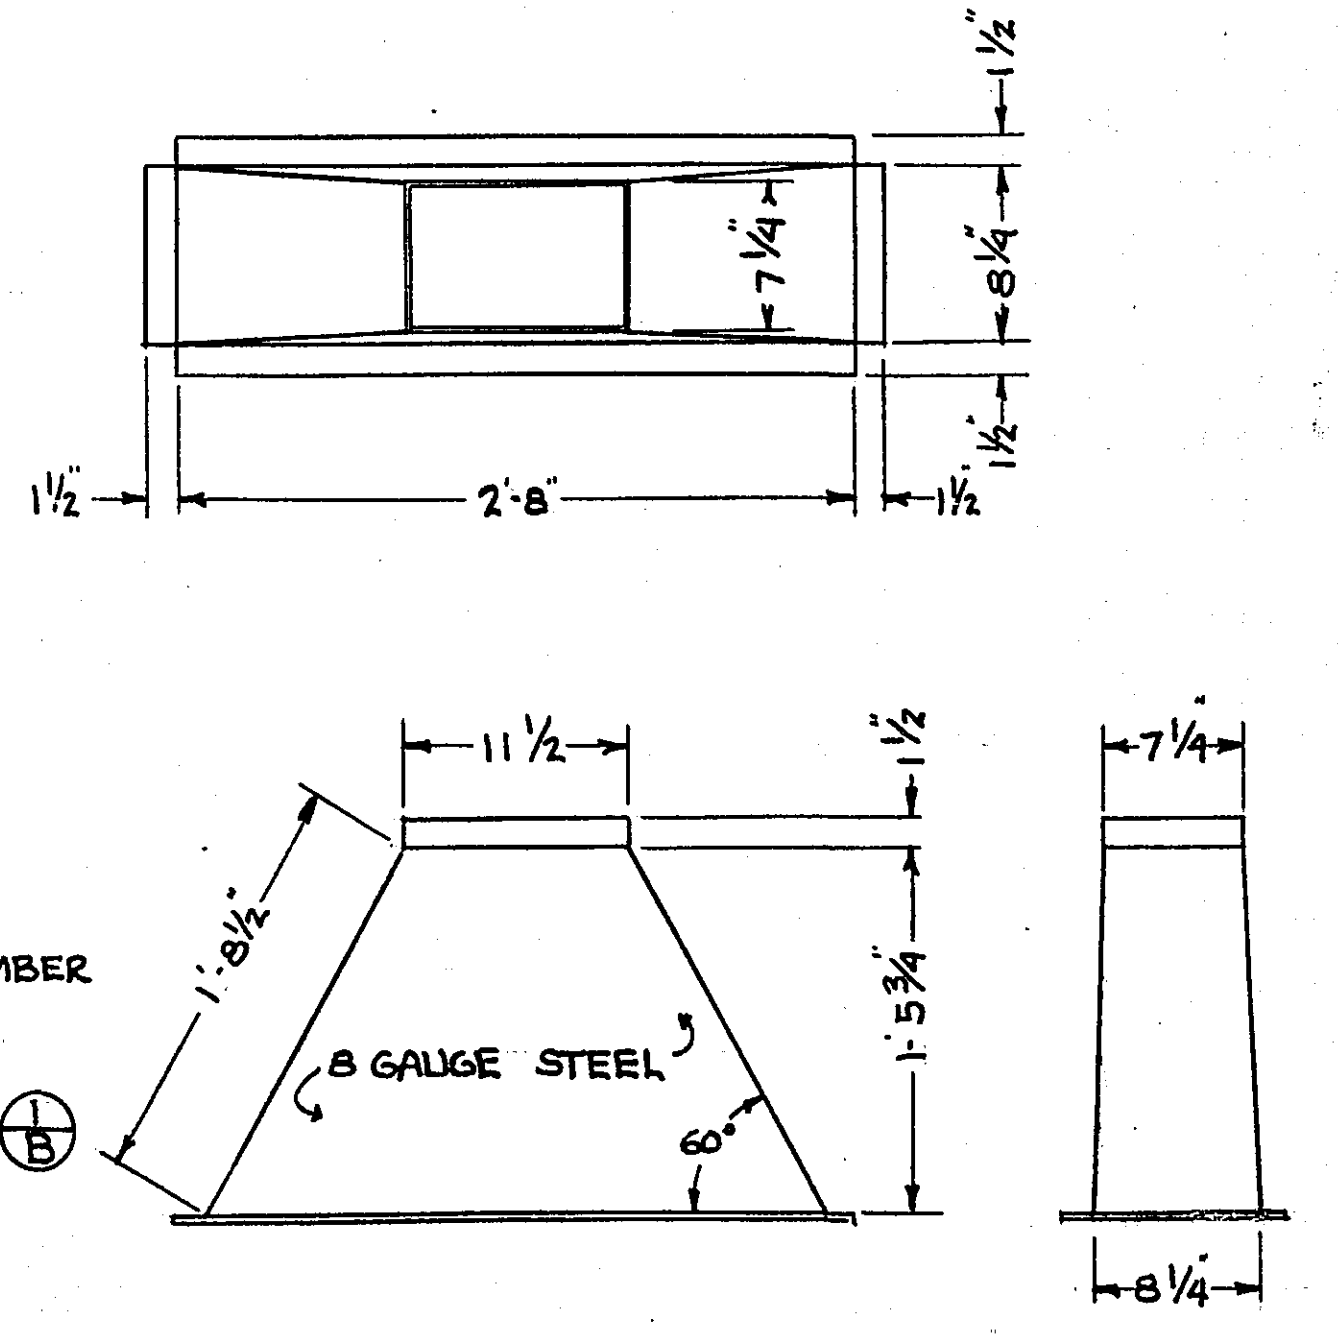


STEEL SMOKE CHAMBER
SCALE 1" = 1'-0"

RAMSEY COUNTY ENGINEER'S DEPT.		
PICNIC SHELTER		
GERVAIS PARK		
DESIGNED R.W.W.	DEANE R. ANKLAN	SURVEY
DRAWN R.W.W.	COUNTY ENGINEER	
CHECKED 11/15/66	BY M.D.K.	DATUM
REVISED	DATE 11/10/66	FILE 16-123

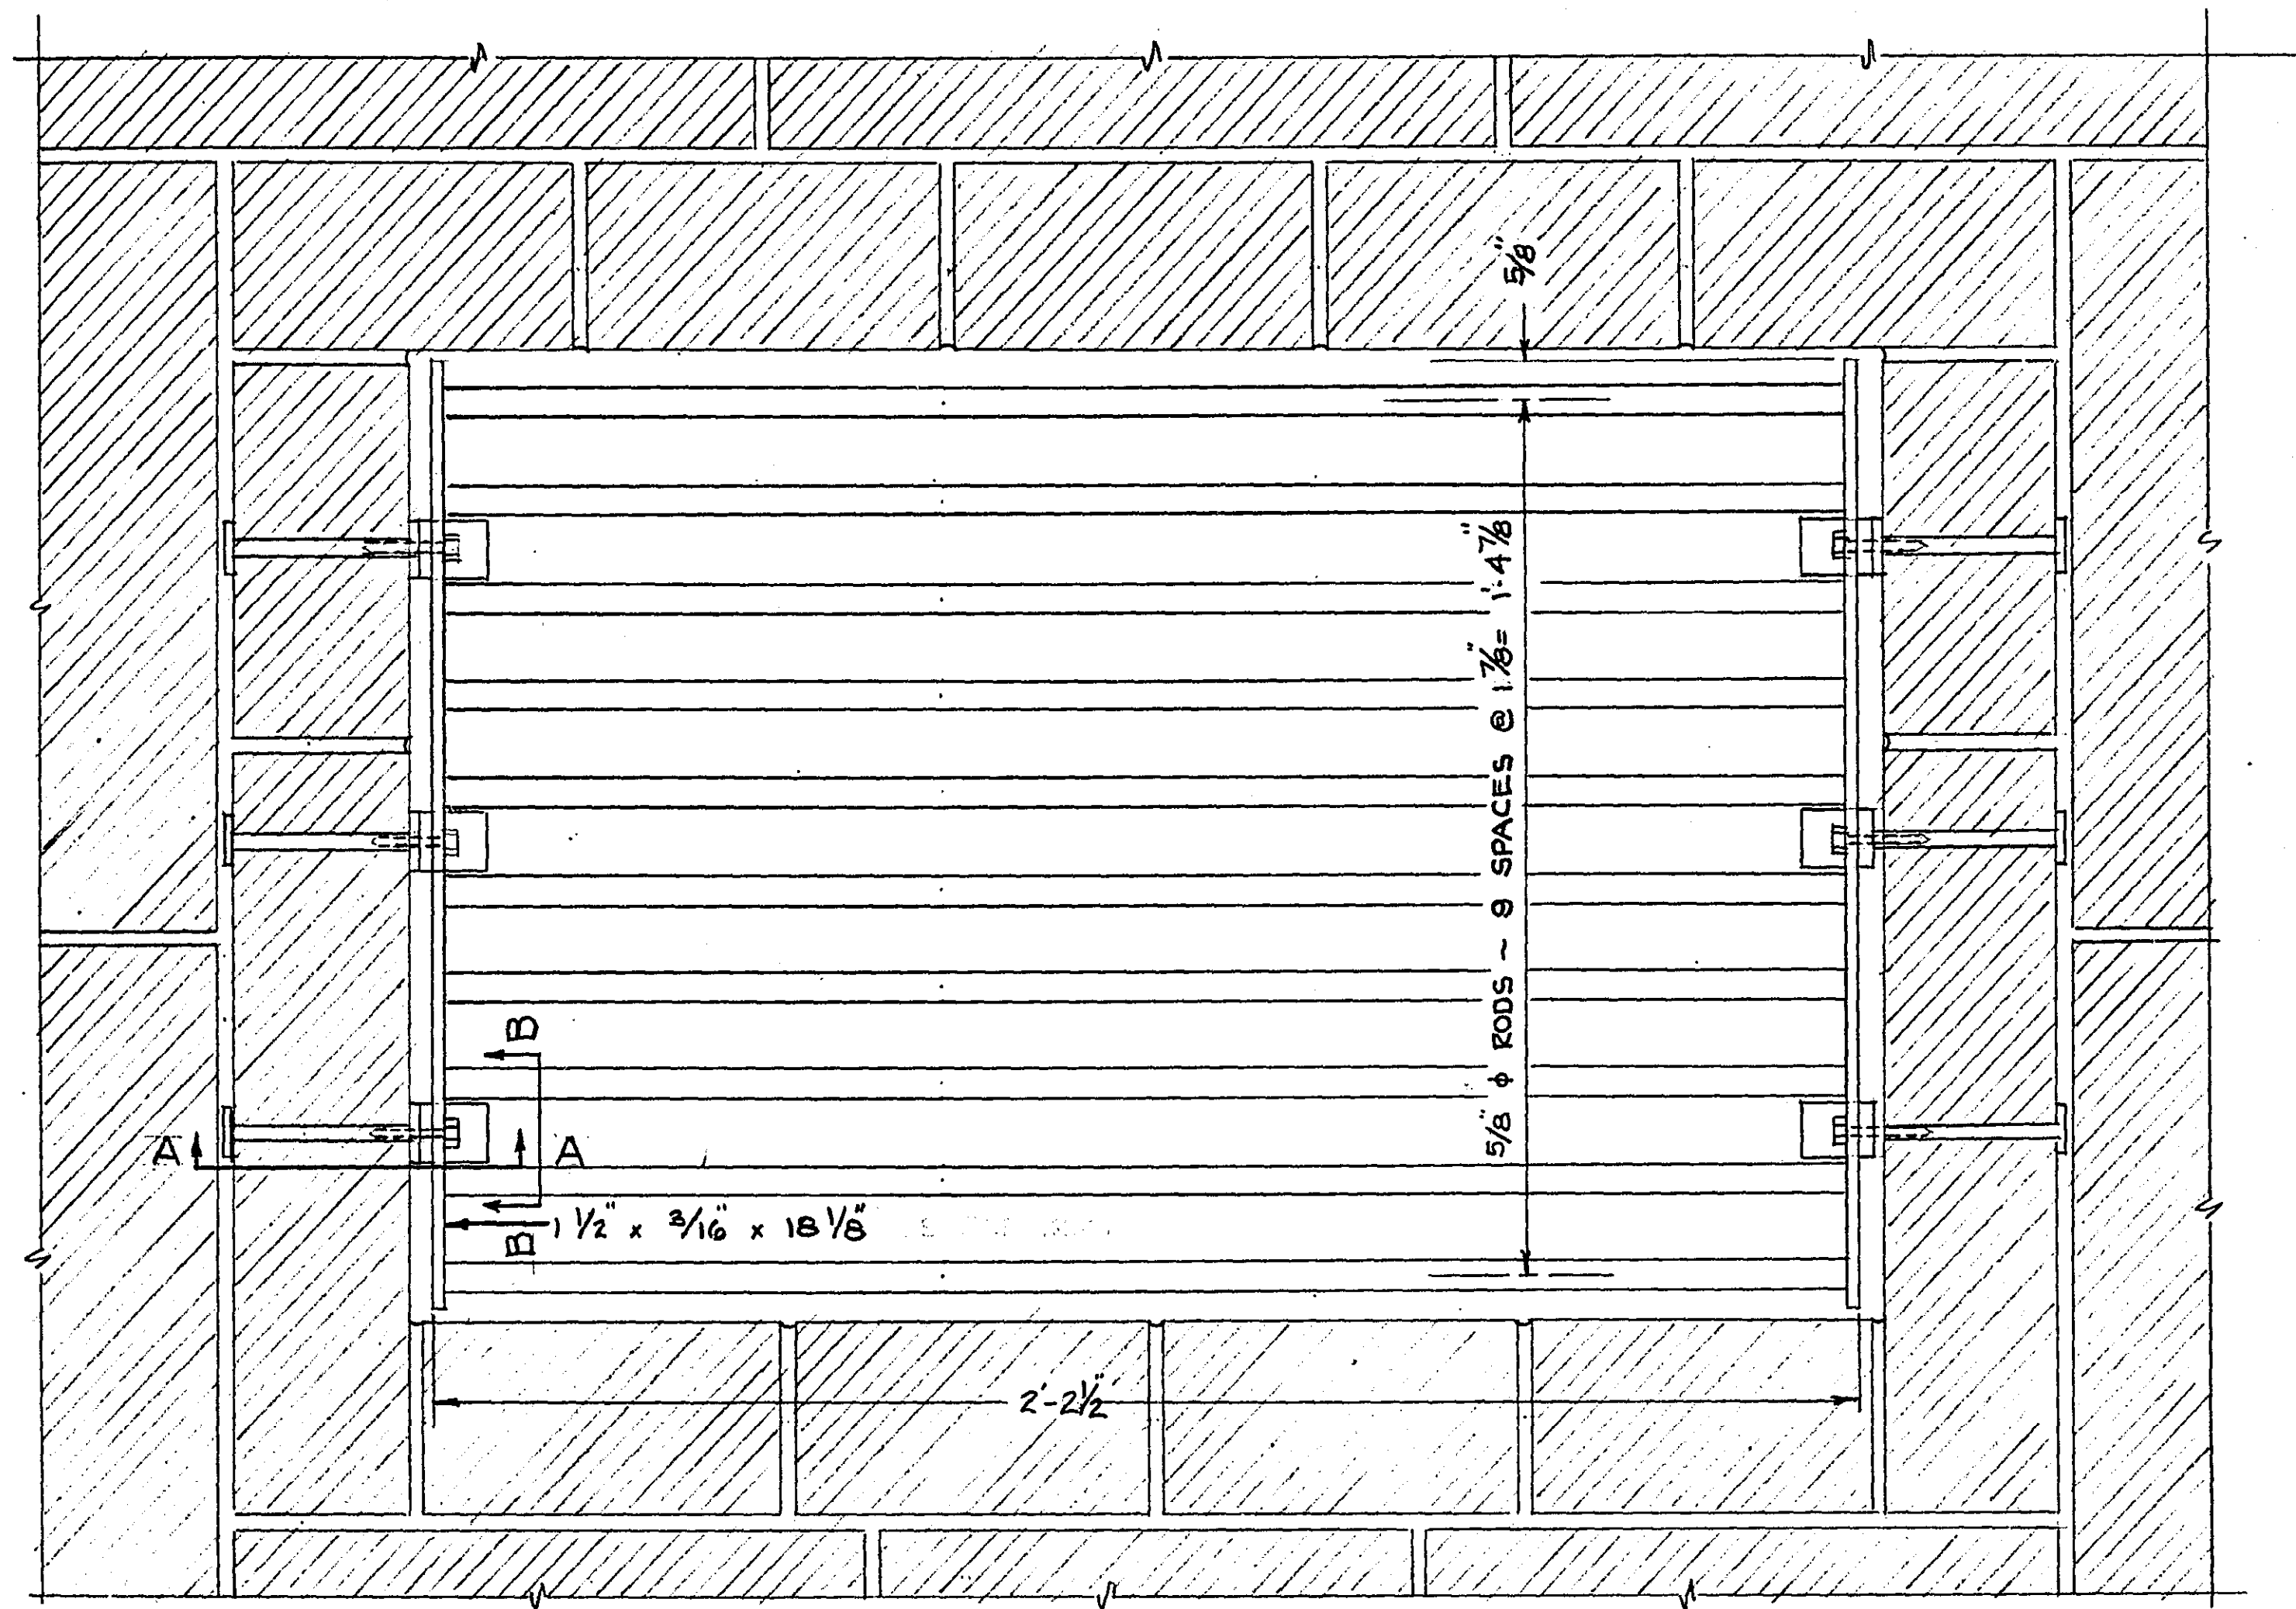


MATERIAL TO BE USED
AISI C1020 MILD STEEL

PLAN
SCALE 3"=1'-0"

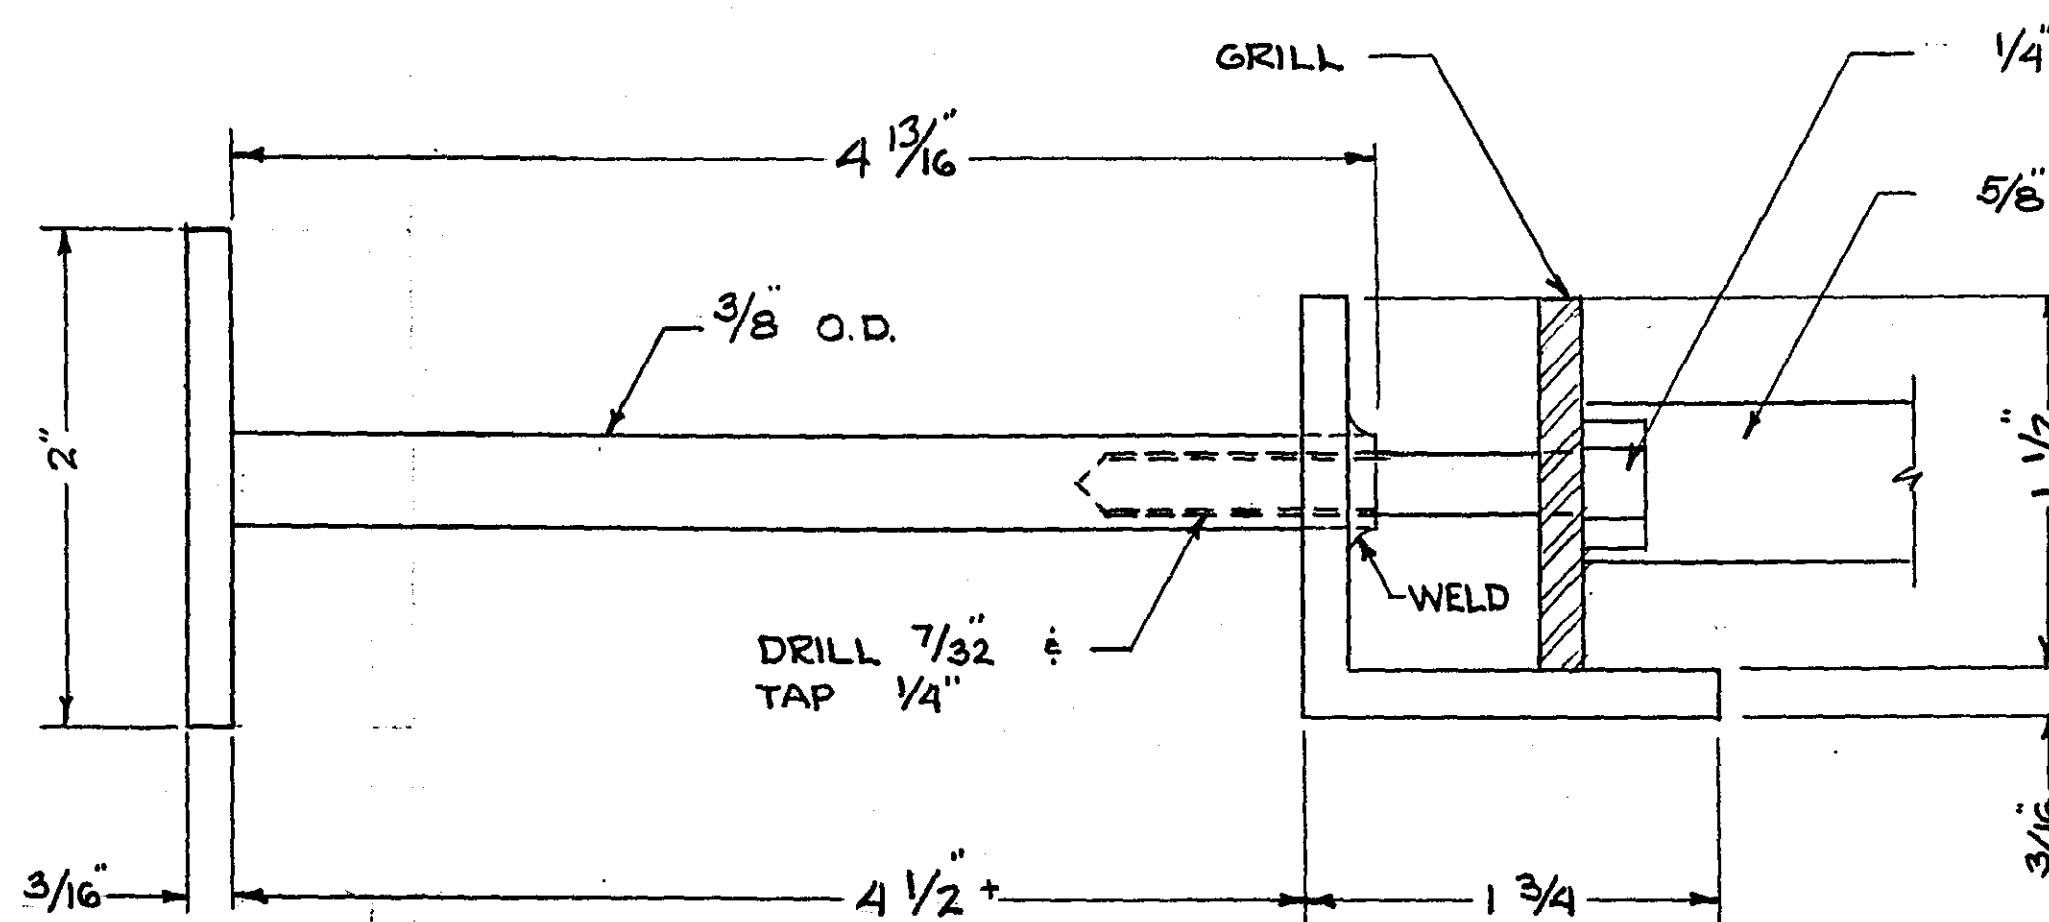

SECTION A-A
SCALE: FULL

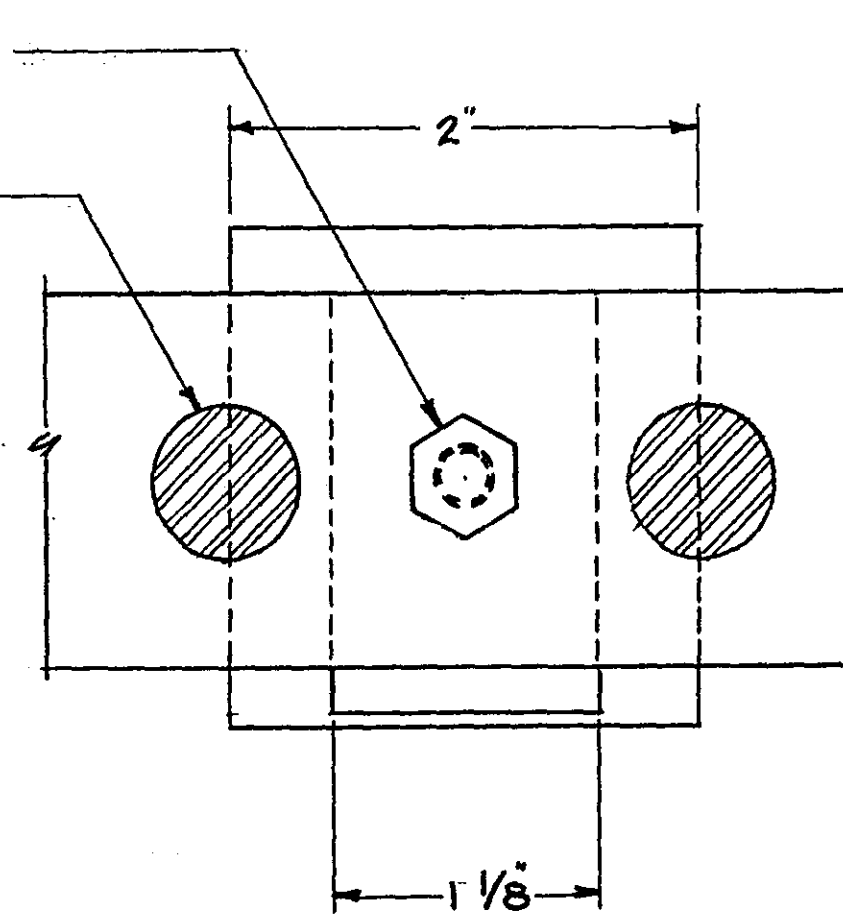

SECTION B-B
SCALE: FULL

MICROFILMED
RAMSEY CO. ENGR.

RAMSEY COUNTY ENGINEER'S DEPT.		
GRILL DETAIL		
PICNIC SHELTER FOR GERVAIS PARK		
DESIGNED RWW	DEANE R. ANKLAN	SURVEY
DRAWN RWW	COUNTY ENGINEER	
CHECKED 11/15/66	BY M.D.K.	DATUM
REVISED	DATE 11-10-66	FILE 16-123