




PLANS FOR CONSTRUCTION OF ENTRANCE ROAD,
PARKING LOTS, SITE GRADING, AND TURF ESTABLISHMENT AT

PLANS FOR CONSTRUCTION OF ENTRANCE ROAD,
PARKING LOTS, SITE GRADING, AND TURF ESTABLISHMENT AT

STATE LINE
COUNTY LINE
TOWNSHIP OR RANGE LINE
SECTION LINE
QUARTER LINE
SIXTEENTH LINE
RIGHT OF WAY LINE
PRESENT RIGHT OF WAY LINE
CONTROL OF ACCESS LINE
PROPERTY LINE (Except Land Limits)
VACATED PLATTED PROPERTY
CORPORATE OR CITY LIMITS
TRUNK HIGHWAY CENTER LINE
RETAINING WALL
RAILROAD
RAILROAD RIGHT OF WAY LINE
RIVER OR CREEK
DRY RUN
DRAINAGE DITCH
DRAIN TILE
CULVERT
DROP INLET
GUARD RAIL
BARBED WIRE FENCE
WOVEN WIRE FENCE
CHAIN LINK FENCE
RAILROAD SNOW FENCE
STONE WALL OR FENCE
HEDGE
RAILROAD CROSSING SIGN
RAILROAD CROSSING BELL
ELECTRIC WARNING SIGN
CROSSING GATE
MEANDER CORNER

SPRINGS
MARSH
TIMBER
ORCHARD
BRUSH
NURSERY
CATCH BASIN
FIRE HYDRANT
CATTLE GUARD
OVERPASS (Highway Over)
UNDERPASS (Highway Under)
BRIDGE
BUILDING (One Story Frame)
F FRAME C CONCRETE
S STONE T TILE
B BRICK ST STUCCO
IRON PIPE OR ROD
MASSIVE (STONE, CONCRETE, OR METAL)
WOODEN HUB
GRAVEL PIT
SAND PIT
BORROW PIT
ROCK QUARRY

POWER POLE LINE		CONDUIT	
TELEPHONE OR TELEGRAPH POLE LINE		TELEPHONE CABLE IN CONDUIT	
JOINT TELEPHONE AND POWER ON TELEPHONE POLES		ELECTRIC CABLE IN CONDUIT	
ON TELEPHONE POLES		TELEPHONE MANHOLE	
ANCHOR		ELECTRIC MANHOLE	
STEEL TOWER		BURIED TELEPHONE CABLE	
STREET LIGHT		BURIED ELECTRIC CABLE	
PEDESTAL (TELEPHONE CABLE TERMINAL)		AERIAL TELEPHONE CABLE	
GAS MAIN		SEWER, (SANITARY OR STORM)	
WATER MAIN		SEWER MANHOLE	

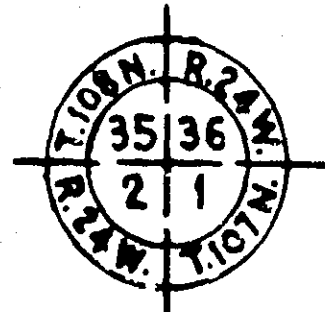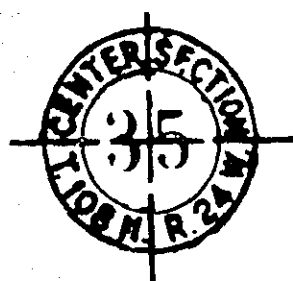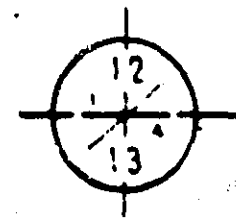


NOTE SECTION NUMBERS READ
FROM THE SOUTH

PIT NO. _____ Located in
Dead Haul

Located in
Dead Haul

PIT NO. _____ Located in
Dead Haul

- Located in Dead Haul

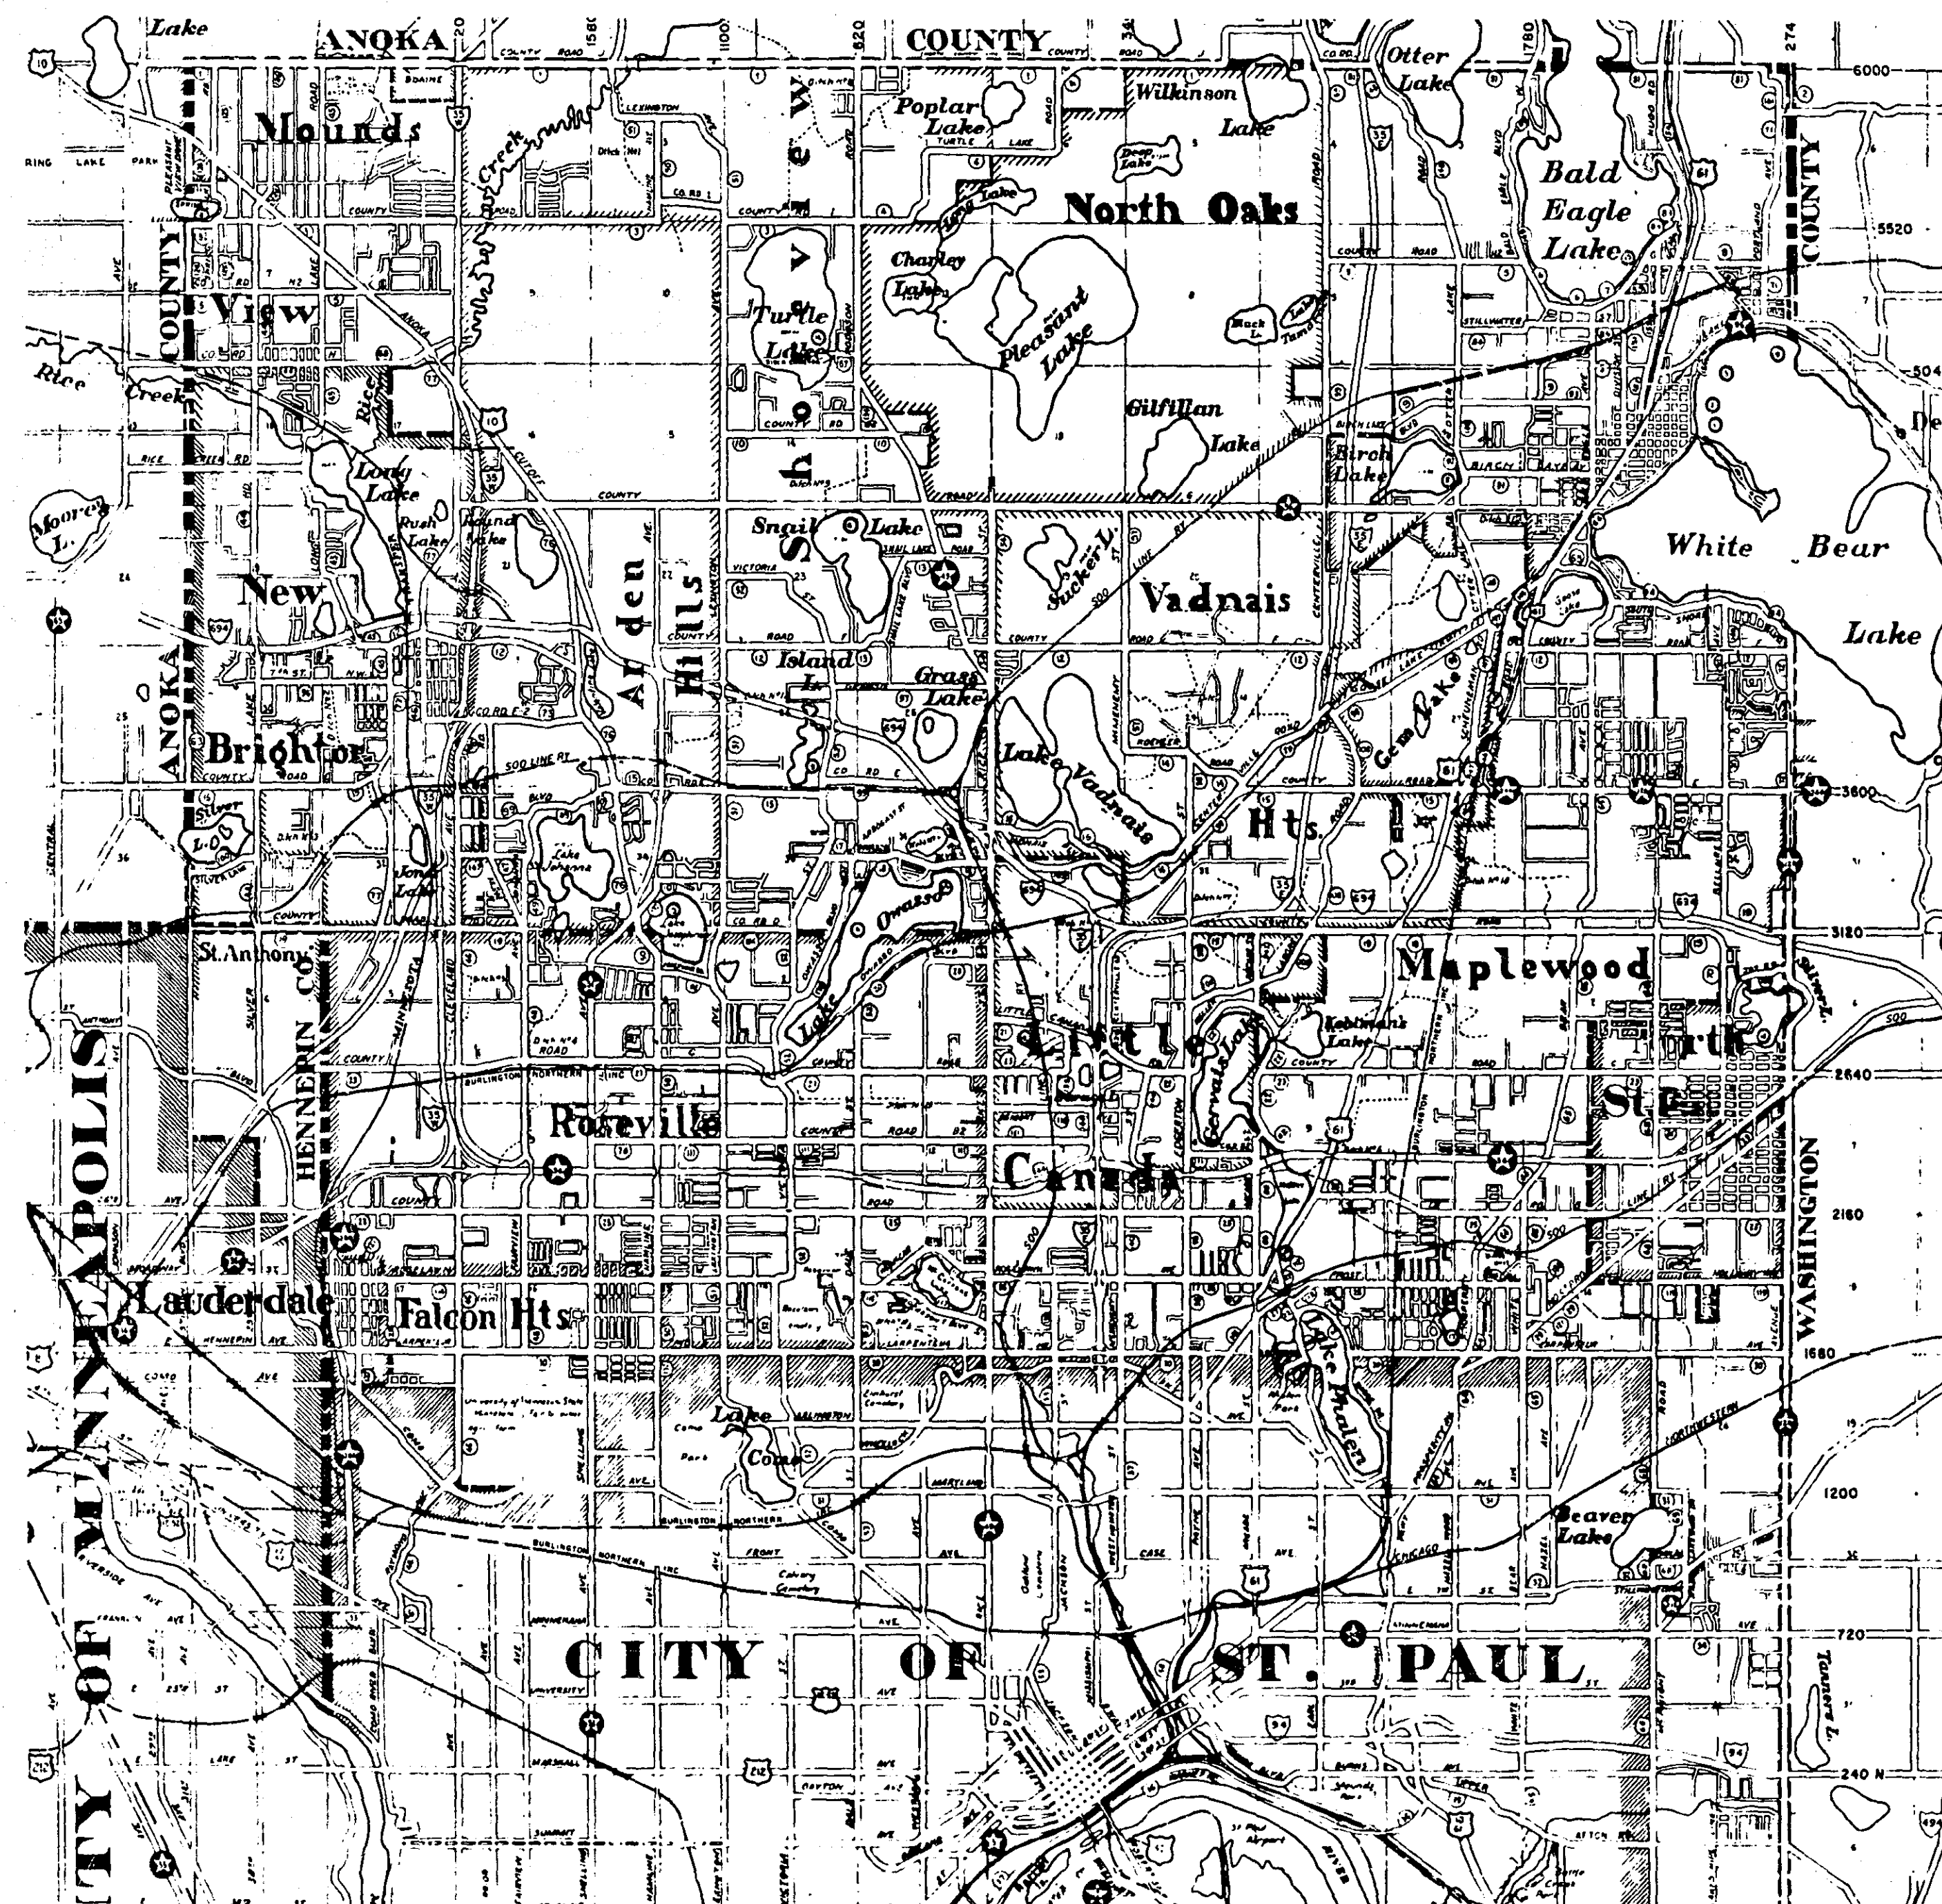

SHEET NO.	DESCRIPTION
-----------	-------------

TITLE SHEET
ESTIMATED QUANTITIES AND TYPICAL SECTION
EXISTING TOPOGRAPHY
PROPOSED IMPROVEMENT
PLAN SHEET
GRADING PLAN
PLANTING PLAN

DESIGN SQUAD _____ DATE _____

DRAWN BY _____ DATE _____

CHECKED BY _____ DATE _____

I HEREBY CERTIFY THAT THIS PLAN WAS PREPARED BY ME OR UNDER MY DIRECT SUPERVISION AND THAT I AM A DULY REGISTERED PROFESSIONAL ENGINEER UNDER THE LAWS OF THE STATE OF MINNESOTA.

DATE April 17 82 REG. NO. 5782 ENGR. Wm. K. Lunn

RECOMMENDED FOR APPROVAL *Anthony J. G. ...* DATE *4-9-81*

DIRECTOR OF PARKS AND RECREATION

RECOMMENDED FOR APPROVAL _____ DATE _____
TRACIE K. ENGBERG

Page 128

RECOMMENDED FOR APPROVAL 20-2-23 DATE 1-7-0
ENV. ENGR.

RECOMMENDED FOR APPROVAL _____ DATE _____

MAINT. ENGR

RECOMMENDED FOR APPROVAL DMH. DATE 4-7-8

1 KF 4-23

RECOMMENDED FOR APPROVAL _____ DATE _____
DESIGN ENGR. _____

RECOMMENDED FOR APPROVAL BOY/ENGR DATE

Wm. H. Leonard 1-7-

I HEREBY CERTIFY THAT THIS PLAN WAS PREPARED BY ME OR UNDER MY DIRECT SUPERVISION AND THAT I AM A DULY REGISTERED LANDSCAPE ARCHITECT UNDER THE LAWS OF THE STATE OF MINNESOTA

DATE: Jan 9 1987 REC NO: 17533 LANDSCAPE ARCHITECT: Wm E. Romero

1	2	
---	---	---	---	---	---	---	---	---	----	----	-----	-----	









THE 1983 EDITION OF THE MINNESOTA DEPARTMENT
OF TRANSPORTATION "STANDARD SPECIFICATIONS FOR
CONSTRUCTION" SHALL GOVERN.

COUNTY PROJECT

Sheet No. 1 of 7 Sheets

26-127

STATEMENT OF ESTIMATED QUANTITIES				
ITEM NO	ITEM	UNIT	ESTIMATED QUANTITIES	FINAL ESTIMATED QUANTITIES
2021.501	MOBILIZATION	LUMP SUM	1	
2101.501	CLEARING	ACRE	0.88	
2101.502	CLEARING	TREE	32	
2101.506	GRUBBING	ACRE	0.88	
2101.507	GRUBBING	TREE	23	
2104.501	REMOVE GUARD RAIL	L.F.	340	
2104.501	REMOVE CONCRETE CURB	L.F.	370	
2104.501	REMOVE PIPE SEWER (R.C. AND C.M.)	L.F.	188	
2104.505	REMOVE CONCRETE PAVEMENT	S.Y.	2,444	
2104.505	REMOVE BITUMINOUS PAVEMENT	S.Y.	10,500	
2104.509	REMOVE SURFACE DRAIN	EACH	1	
2104.509	REMOVE WINGWALL	EACH	2	
2104.523	SALVAGE HYDRANT	EACH	1	
2105.501	COMMON EXCAVATION	C.Y.	8,696	
2105.523	COMMON BORROW (EV)	C.Y.	665	
2105.525	TOPSOIL BORROW (LV)	C.Y.	2,137	
2211.501	AGGREGATE BASE, CLASS 5	TON	5,850	
2341.504	BITUMINOUS MATERIAL FOR MIXTURE	TON	228	
2341.508	WEARING COURSE MIXTURE	TON	2,078	
2341.510	BINDER COURSE MIXTURE	TON	1,875	
2357.502	BITUMINOUS MATERIAL FOR TACK COAT	GAL.	920	
2501.515	15" PIPE APRONS	EACH	3	
2501.515	18" PIPE APRONS	EACH	2	
2501.525	28 1/2" SPAN PIPE-ARCH APRONS	EACH	4	
2503.511	15" R.C. PIPE SEWER	L.F.	435	
2503.511	18" R.C. PIPE SEWER	L.F.	85	
2503.521	28 1/2" SPAN R.C. PIPE-ARCH SEWER, CLASS II A	L.F.	500	
2506.508	CONSTRUCT MANHOLE, DESIGN A OR F	EACH	2	
2506.509	CONSTRUCT CATCH BASIN, DESIGN R.C.-2	EACH	6	
2506.522	ADJUST FRAME AND RING CASTING	EACH	2	
2511.501	RANDOM RIPRAP, CLASS A	C.Y.	13.4	
2511.504	FILTER BLANKET, TYPE I	C.Y.	6.7	
2531.501	CONCRETE CURB AND GUTTER, DESIGN B612	L.F.	5,318	
2557.501	WIRE FENCE, 6' CHAIN LINK	L.F.	2,640	
2557.516	PEDESTRIAN GATE	EACH	2	
2557.517	VEHICULAR GATE	EACH	2	
2571.502	F & P SHADE TREES (2" GREEN ASH)	TREE	39	
2571.502	F & P SHADE TREES (2" SILVER MAPLE)	TREE	21	
2571.502	F & P SHADE TREES (2" SUGAR MAPLE)	TREE	7	
2571.502	F & P SHADE TREES (2" NIOBE WEEPING WILLOW)	TREE	3	
2571.502	F & P SHADE TREES (RIVER BIRCH, 3 STEM CLUMP)	TREE	1	
2571.502	F & P SHADE TREES (NORWAY PINE)	TREE	13	
2571.502	F & P SHADE TREES (COLORADO GREEN SPRUCE)	TREE	12	
2571.502	F & P SHADE TREE (RED TWIG DOGWOOD)	TREE	7	
2575.501	ROADSIDE SEEDING	ACRE	4/6	
2575.502	SEED MIXTURE 6	POUND	345	
2575.505	SODDING	S.Y.	3,380	
2575.511	MULCH MATERIAL, TYPE 5	TON	3.45	
2575.531	COMMERCIAL FERTILIZER, ANALYSIS 12-12-12	TON	0/8	
211.602	AGGREGATE BEDDING, CA 15	C.Y.	16	
411.601	BOAT LAUNCHING RAMP	LUMP SUM	1	
501.602	F & P TRASH GUARD FOR 15" R.C. APRONS	EACH	3	
501.602	F & P TRASH GUARD FOR 18" R.C. APRONS	EACH	2	
501.602	F & P TRASH GUARD FOR 28 1/2" SPAN PIPE-ARCH APRON	EACH	4	
504.602	INSTALL HYDRANT	EACH	1	
563.504	4" WIDE WHITE LINES	L.F.	7,350	
563.603	PAVEMENT MESSAGE (#)	EACH	9	

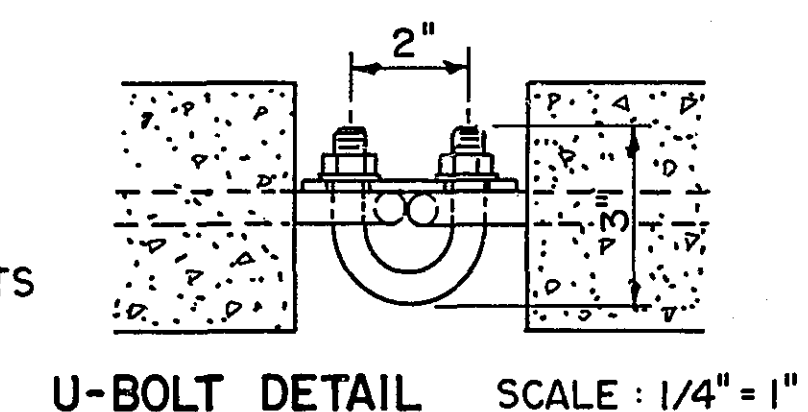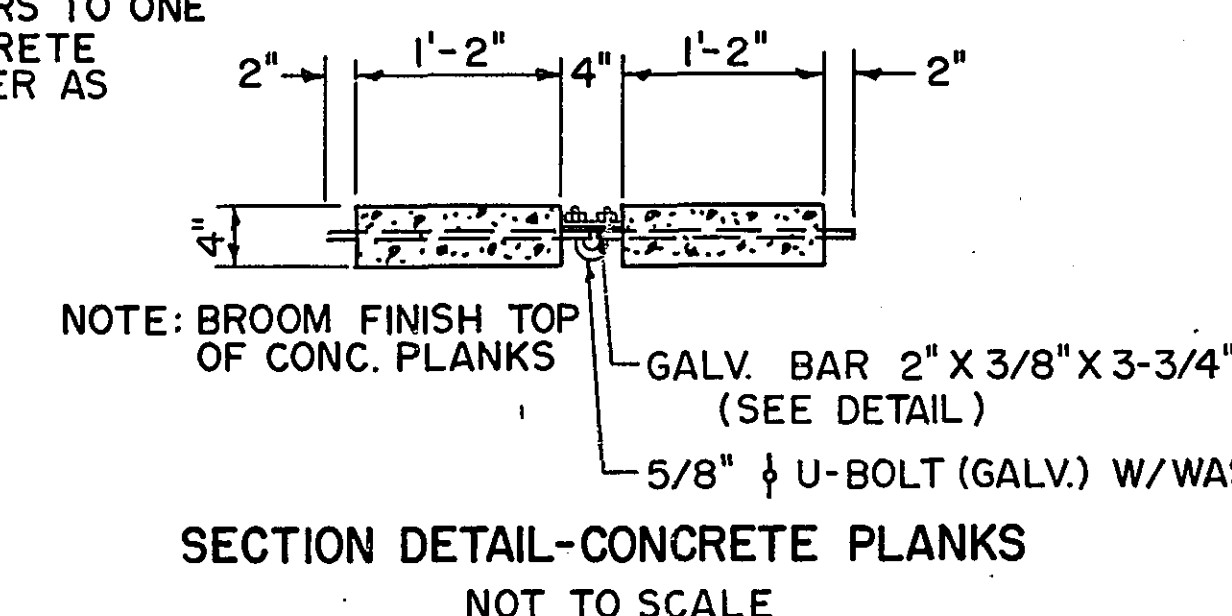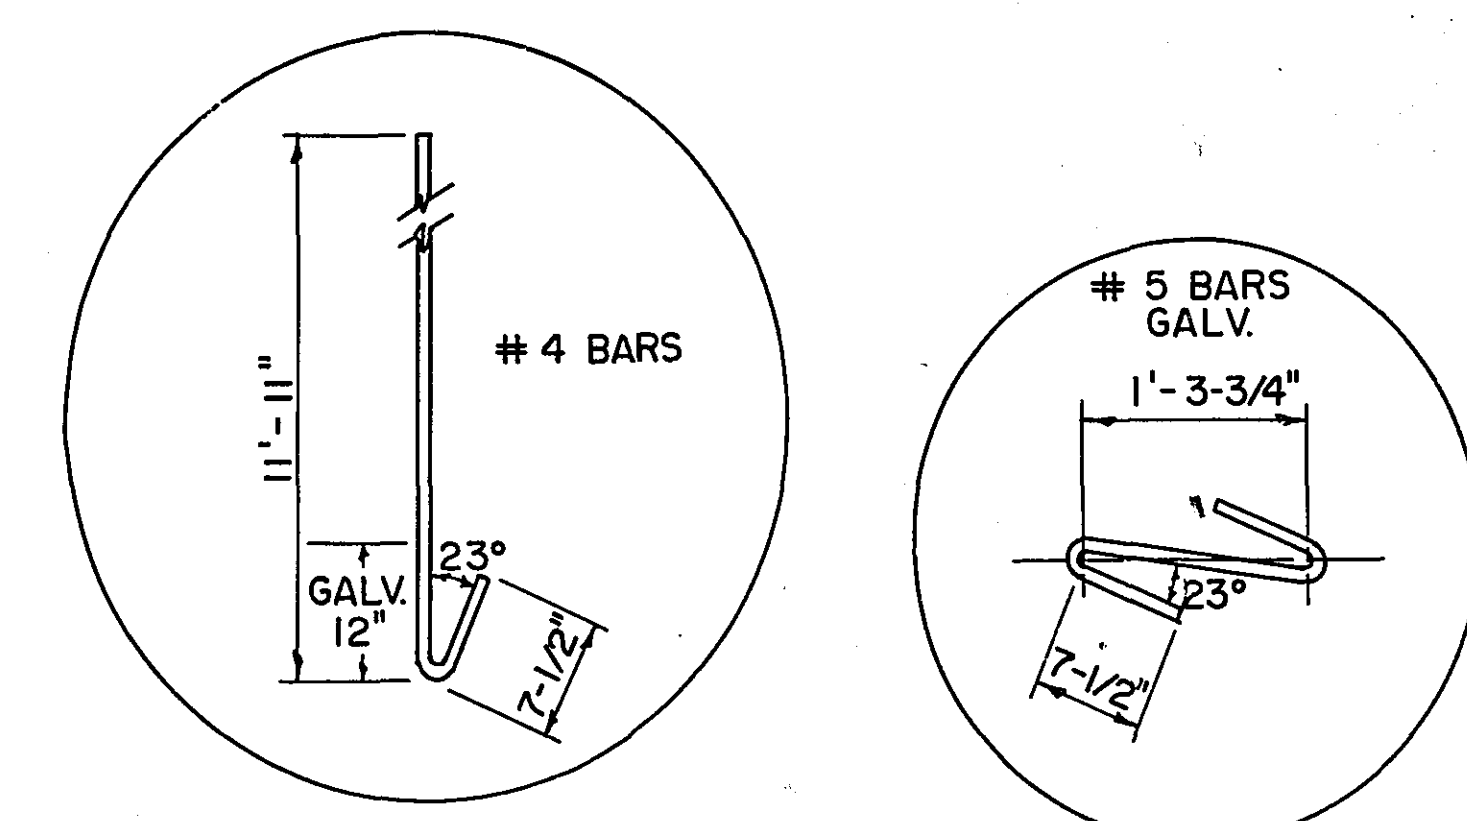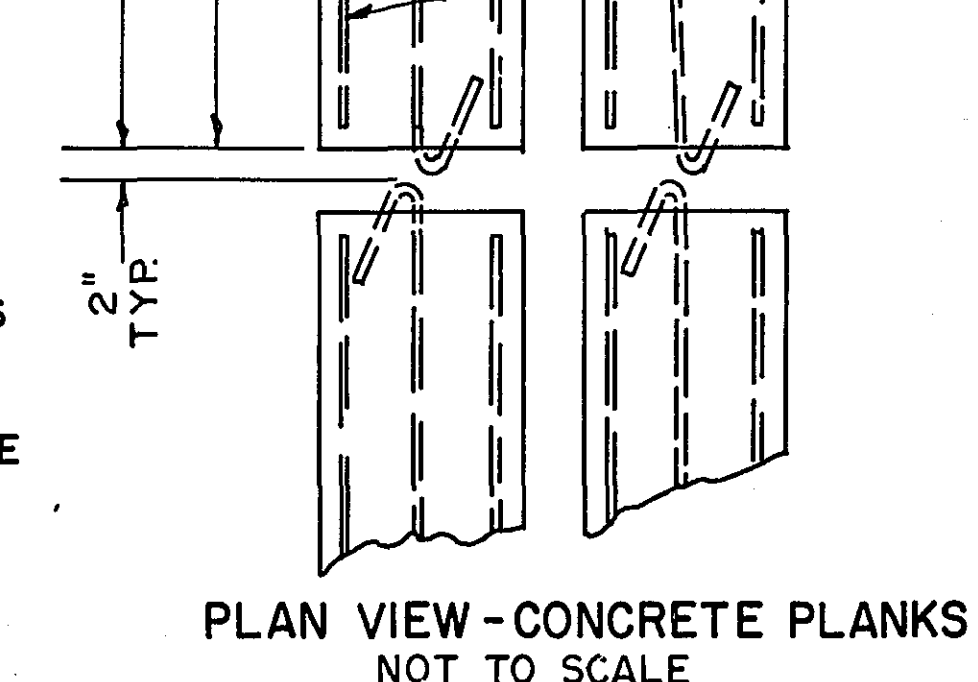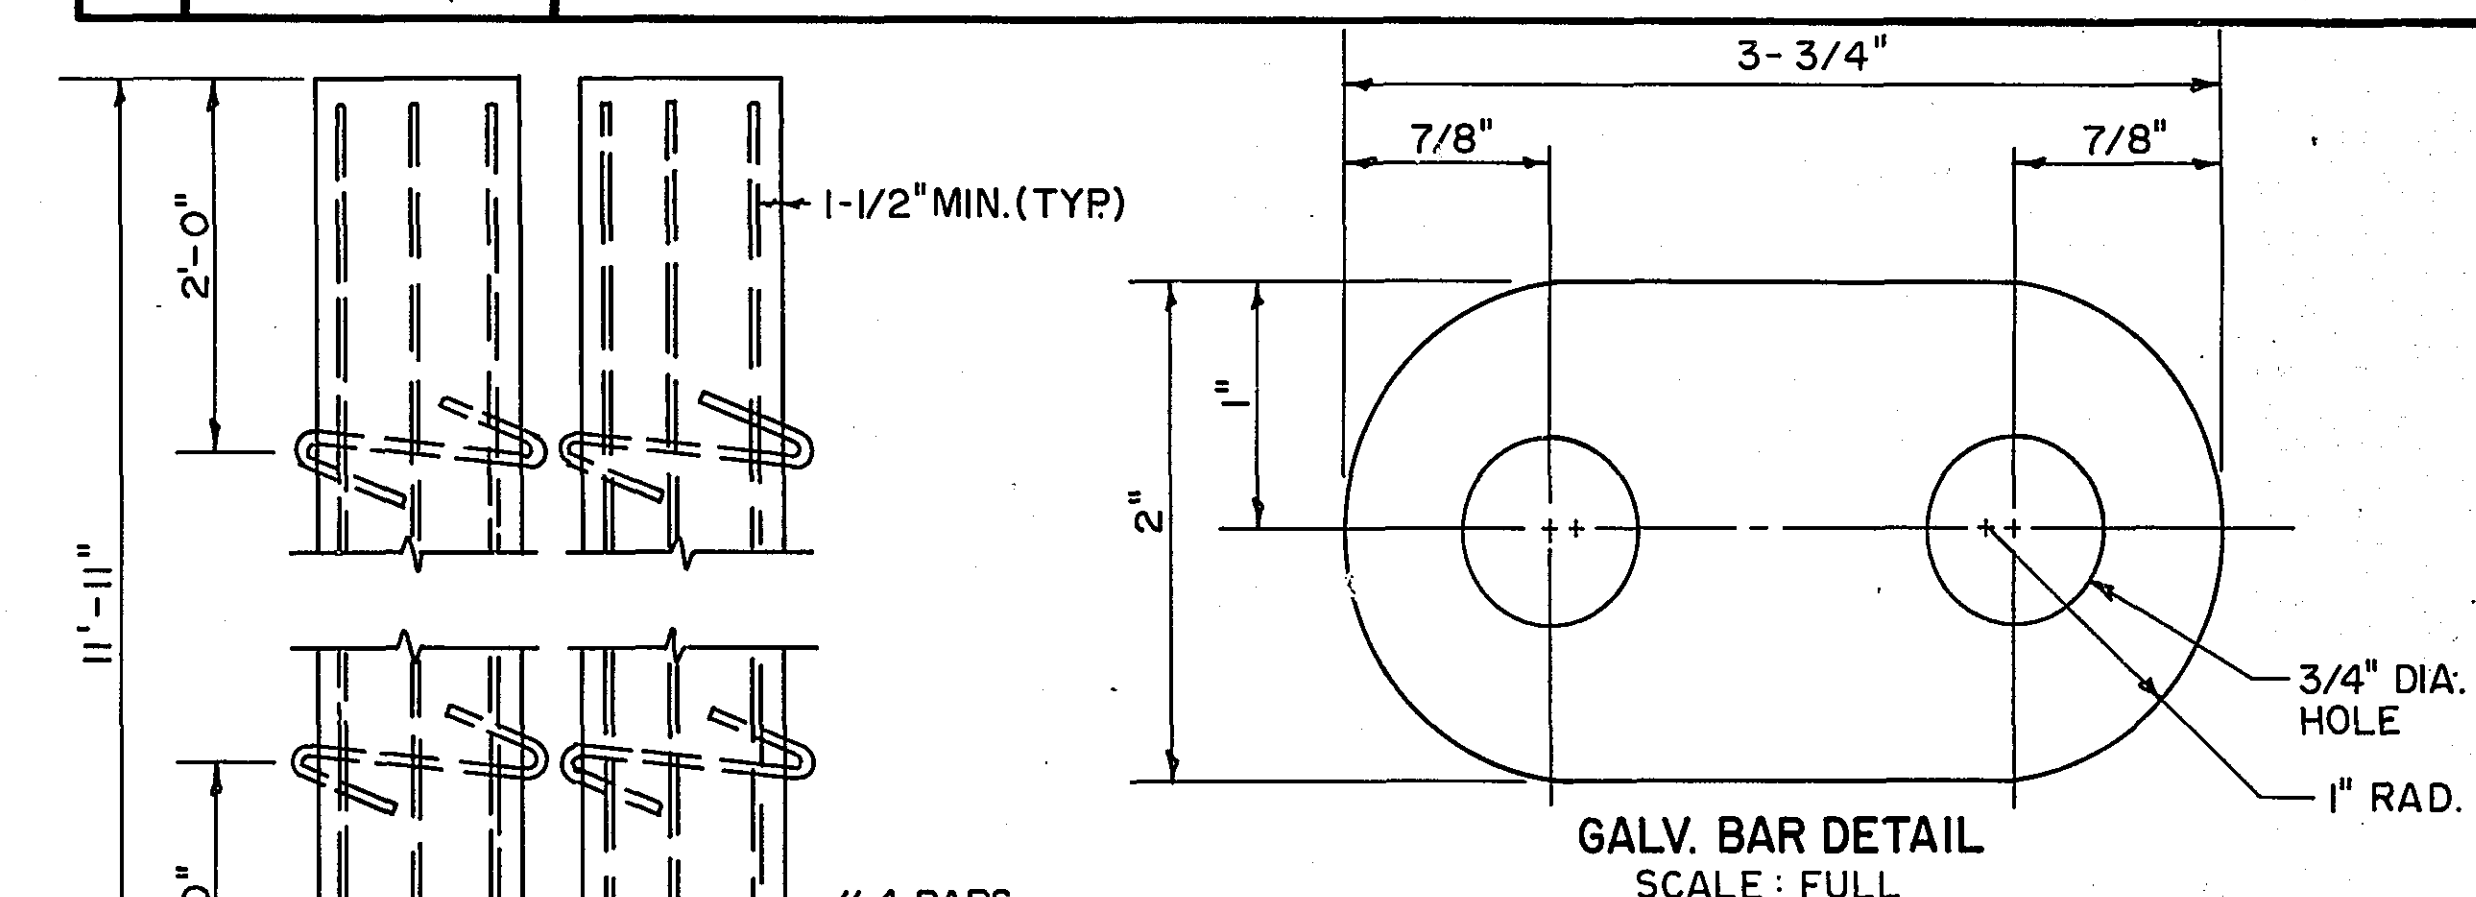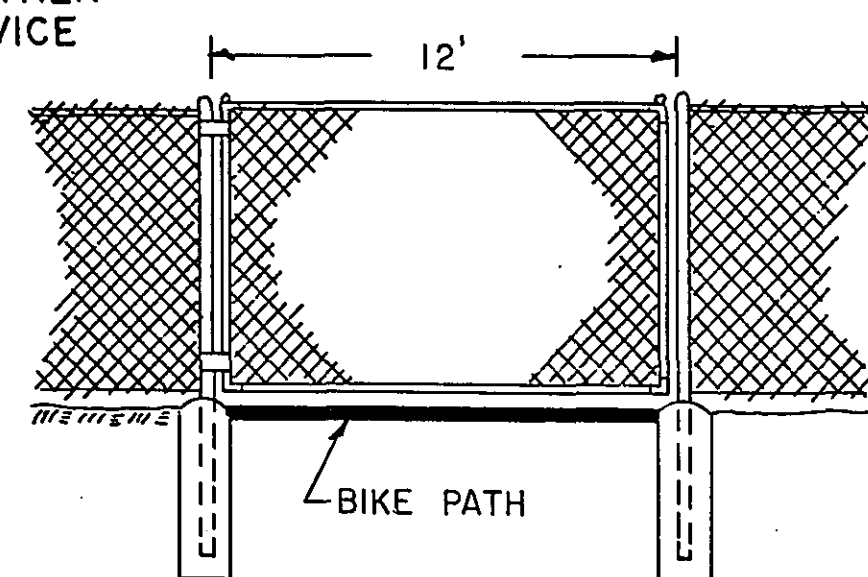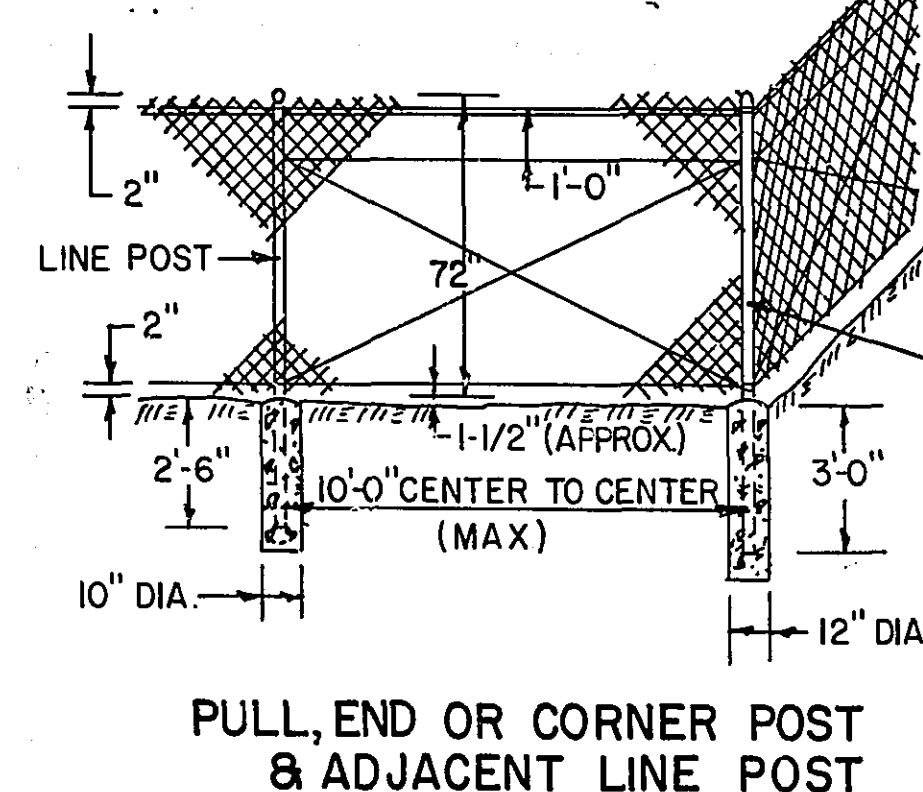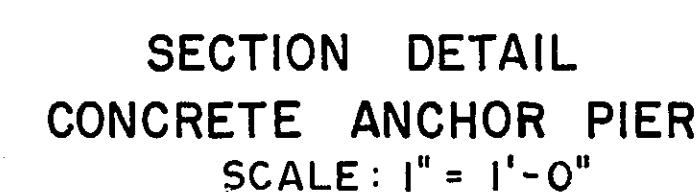

I hereby certify that this plan, specification or report was prepared by me or under my direct supervision and that I am a duly Registered Professional Engineer under the law of the State of Minnesota.

W. J. J. J. J. J.


Date *4-7-82* Reg. No. *5282*

COUNTY PROJECT MP-18

Sheet No. 2 of 7 Sheets

CLEAR & GRUB CHART					
STATION *	LT.	RT.	DESCRIPTION	CL.	GR.
2+73	55'		24" COTTONWOOD (4)	4	1
3+04	38'		10" ASH	1	1
3+38	25'		10" ASH	1	1
4+00	20'		20" COTTONWOOD (5)	5	1
4+12	46'		10" ASH	1	1
4+45	55'		10" SILVER MAPLE	1	1
4+58	20'		16" SILVER MAPLE	1	1
4+95	24'		6" SUGAR MAPLE	1	1
5+33	37'		12" RUSSIAN OLIVE	1	1
5+35	67'		12" SILVER MAPLE	1	1
5+43	50'		10" RUSSIAN OLIVE	1	1
5+65	55'		4" CRAB APPLE	1	1
-1+37		7'	6" ASH	1	1
-1+75	11'		24" COTTONWOOD	1	1
-1+80	13'		24" COTTONWOOD	1	1
-1+86	15'		12" COTTONWOOD (2)	2	0
-1+86	15'		24" COTTONWOOD	1	1
-2+41	60'		6" ASH	1	1
-2+87	83'		6" ASH	1	1
-3+26		53'	10" ELM	1	1
-3+67		30'	8" ASH	1	1
-4+00		5'	8" ASH	1	1
-4+15		60'	12" ELM	1	1
-4+53		10'	6" ASH	1	1
TOTAL				32	23
FROM STA. 3+00± TO STA. 6+85± RIGHT 60' TO 135'					
195± TREES (4"-12").					
TOTAL = 0.88 ACRES CLEAR					
TOTAL = 0.88 ACRES GRUB					

* STATIONING FROM CONSTRUCTION &
SEE SHEET 5

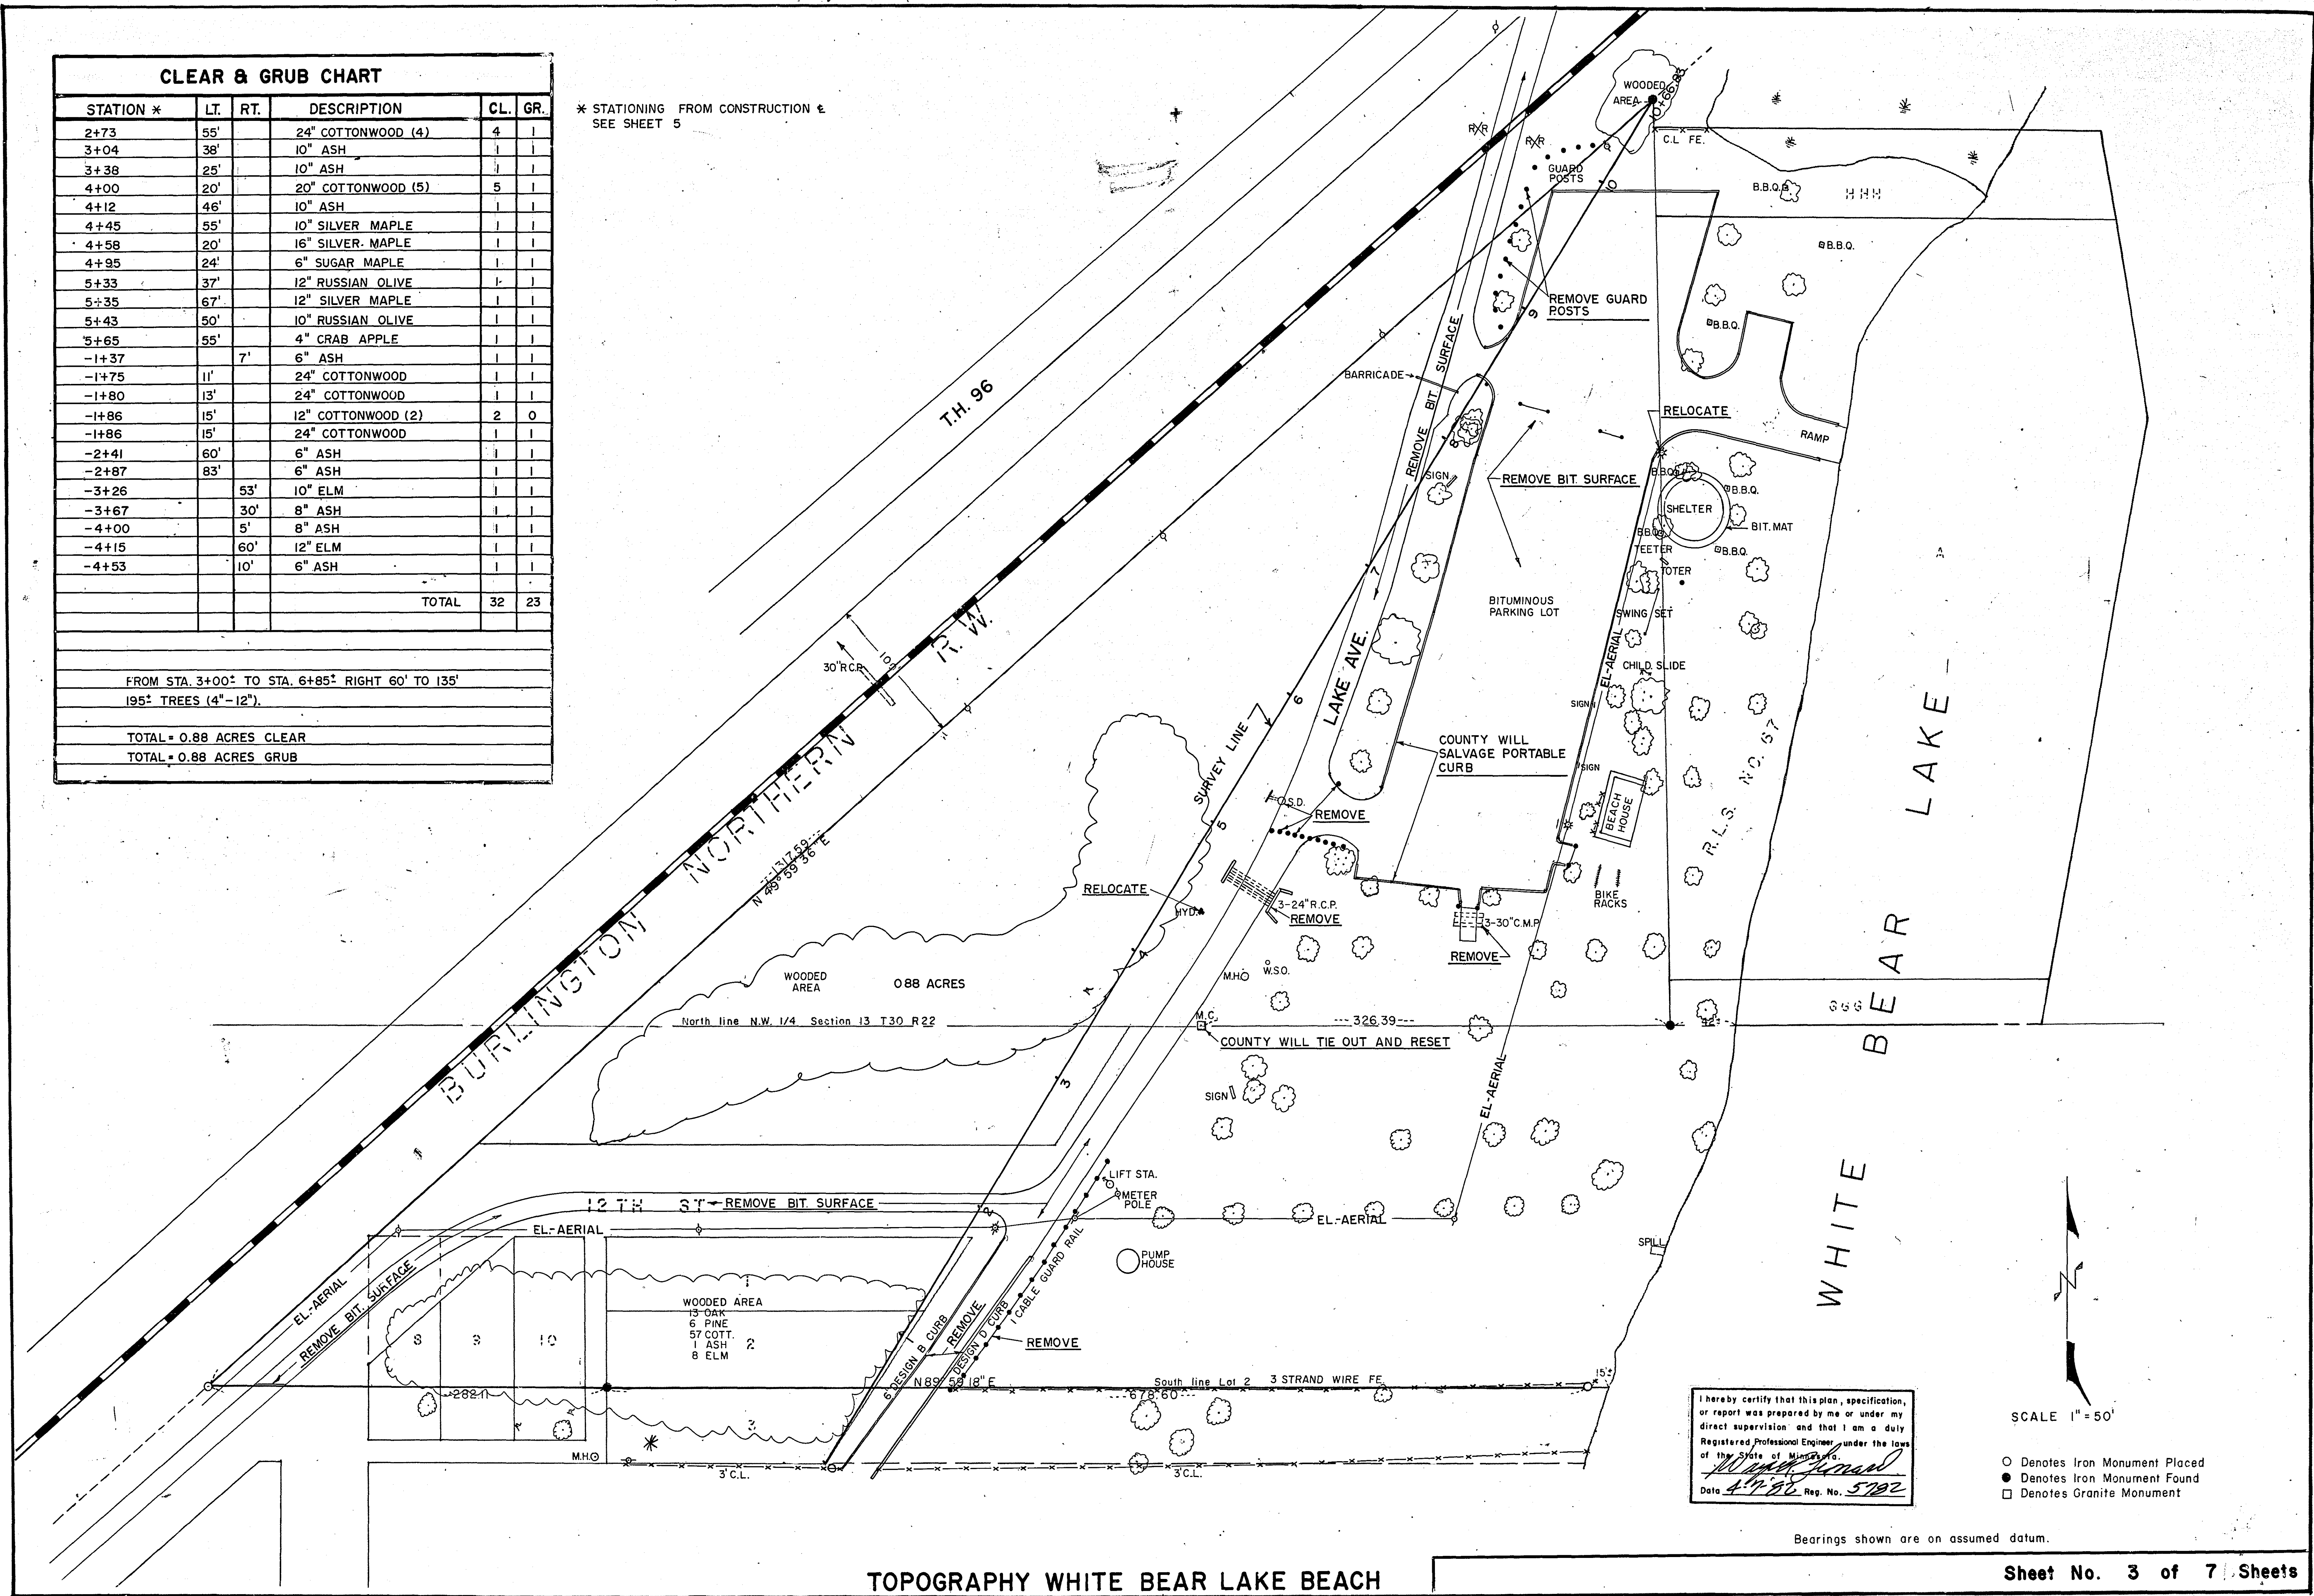


I hereby certify that this plan, specification, or report was prepared by me or under my direct supervision and that I am a duly Registered Professional Engineer under the laws of the State of Minnesota.
W. J. J. J.
Date 4-7-82 Reg. No. 5792

SCALE 1" = 50'

- Denotes Iron Monument Placed
- Denotes Iron Monument Found
- Denotes Granite Monument

Bearings shown are on assumed datum.

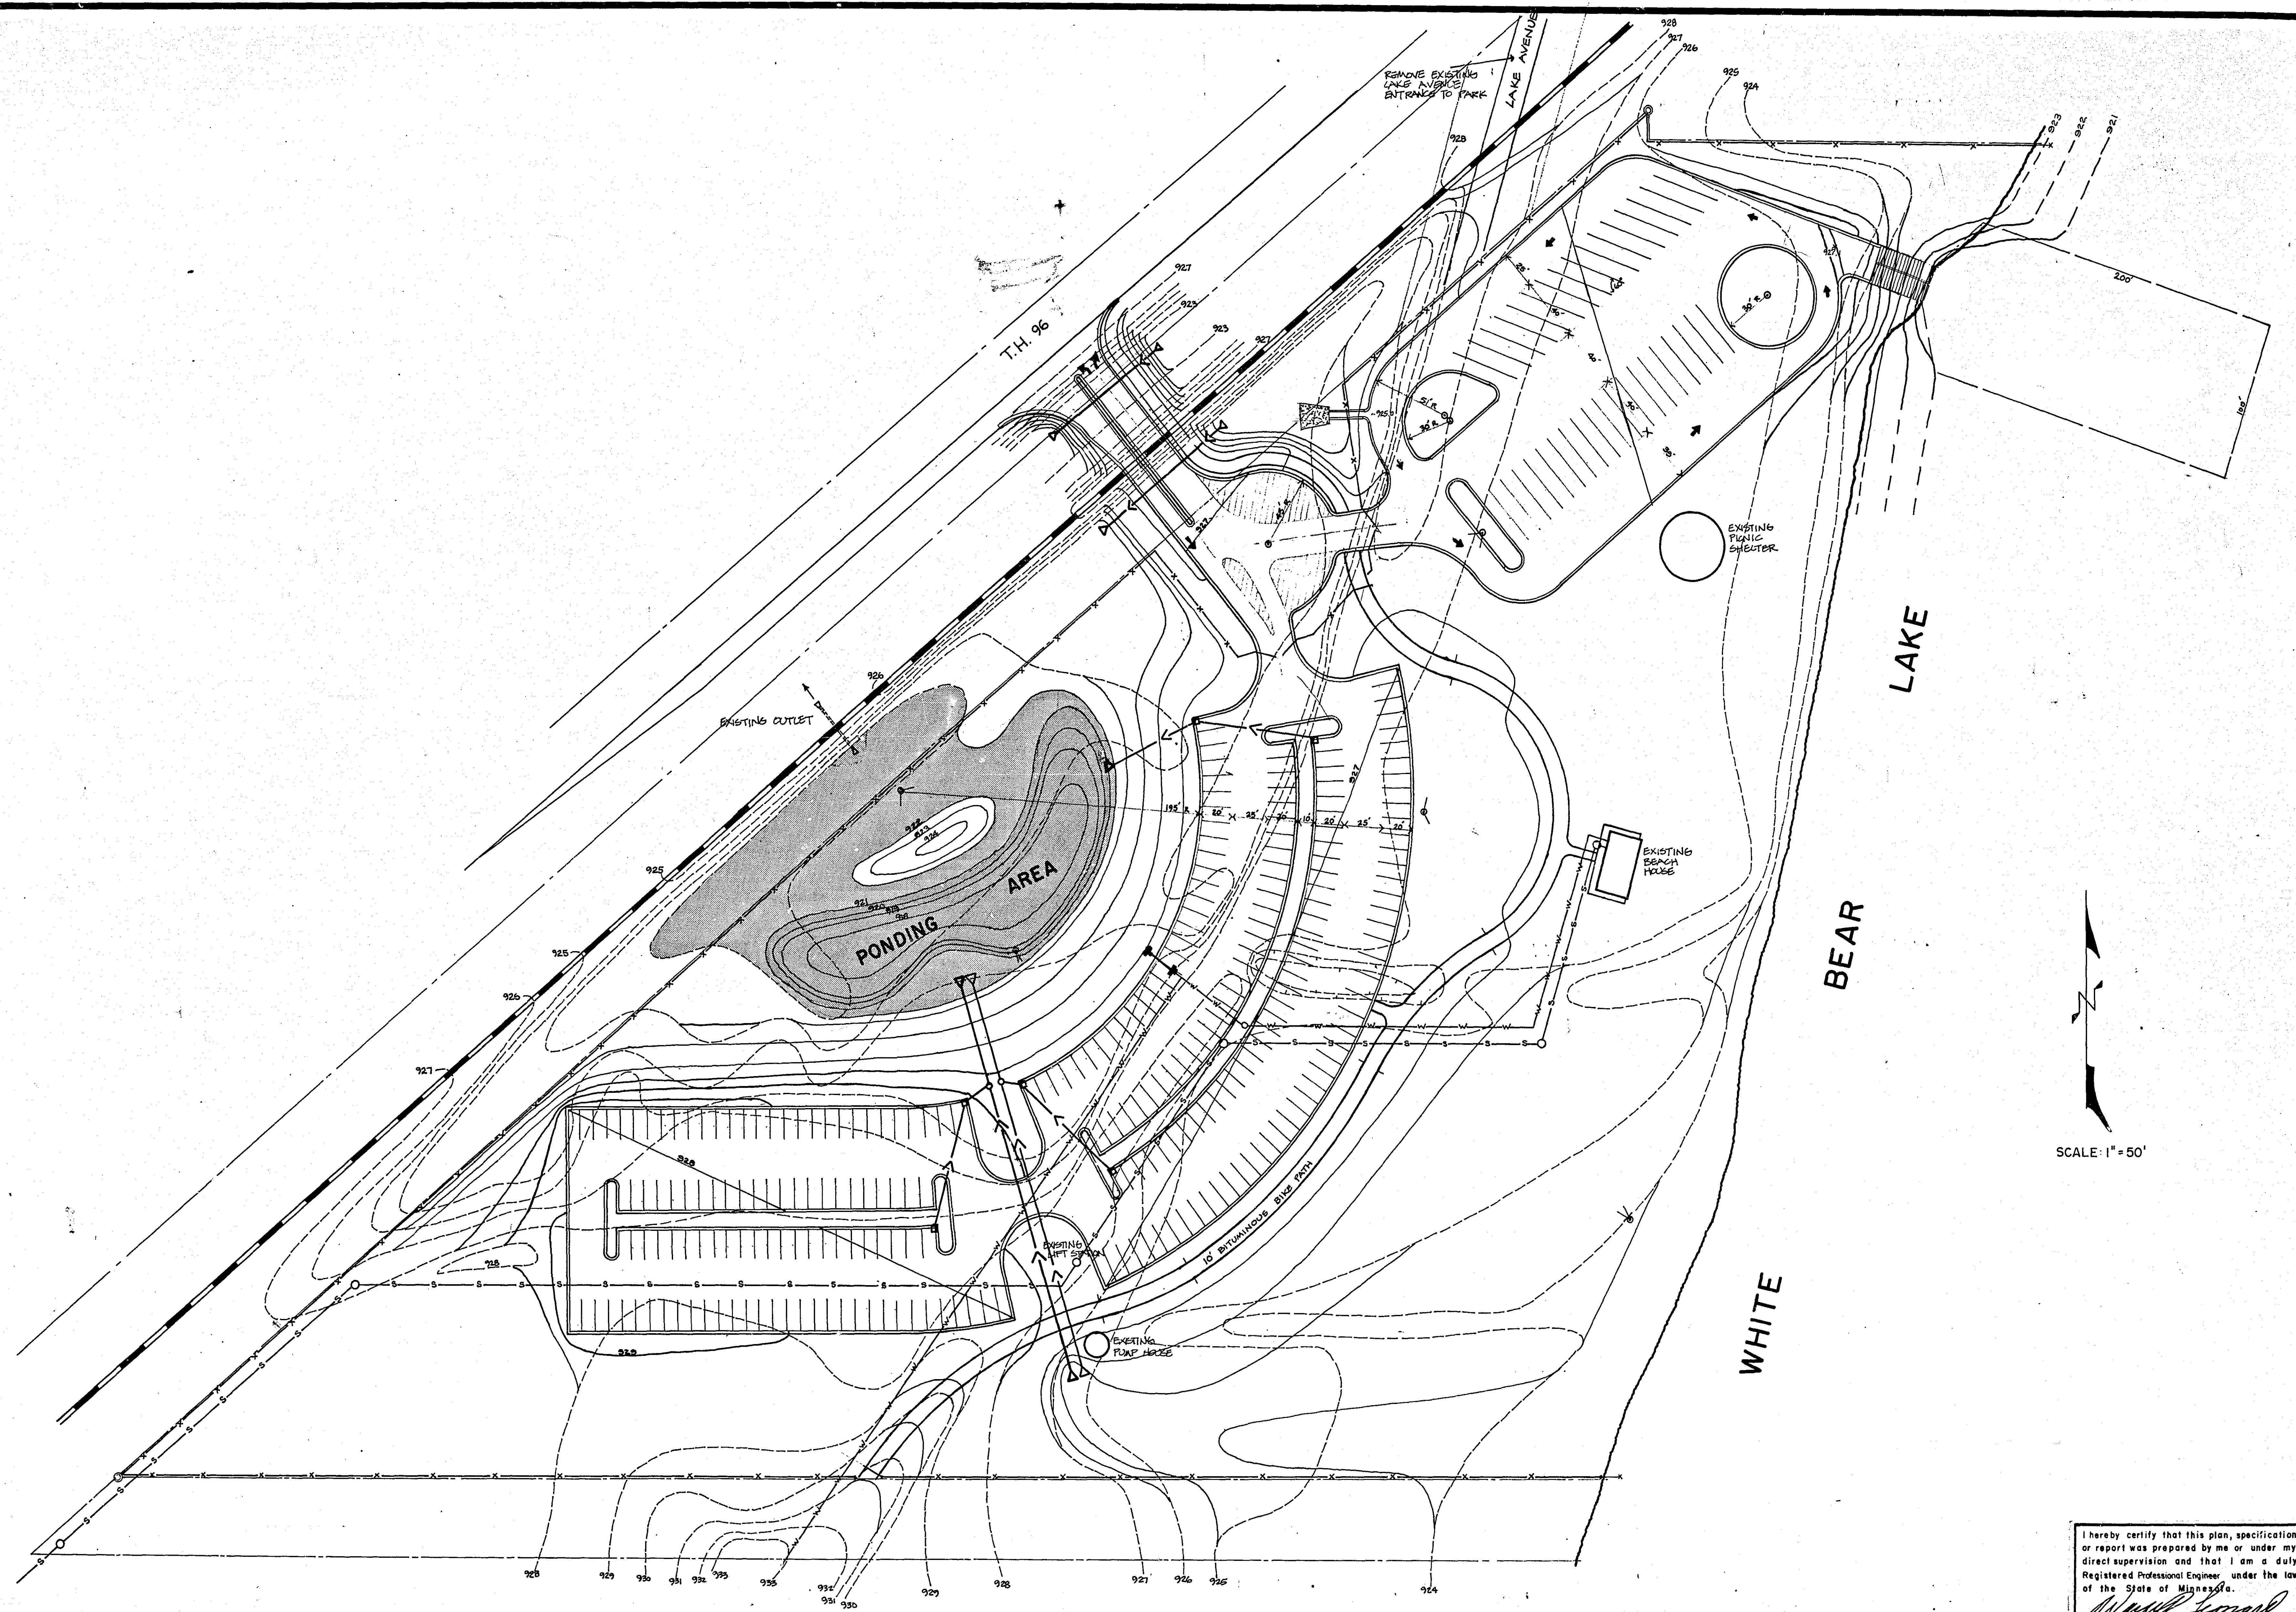


PROPOSED IMPROVEMENT

COUNTY PROJECT MP-18

Sheet No. 4 of 7 Sheets


I hereby certify that this plan, specification, or report was prepared by me or under my direct supervision and that I am a duly Registered Professional Engineer under the laws of the State of Minnesota.
W. J. Leonard
Date 8-7-22 Reg. No. 5792

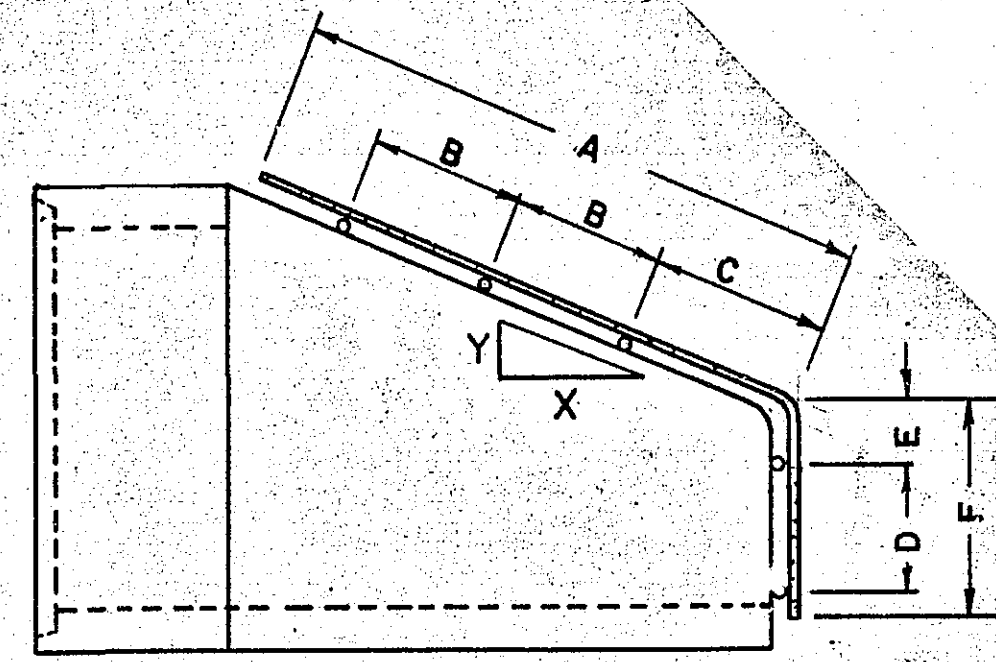


1/2" BARS FOR LONGITUDINAL INTERIOR
BARS, WELD EACH INTERSECTION.
CONTRACTOR SHALL FURNISH SUITABLE
LOCKING DEVICE APPROVED BY
ENGINEER.

SIZE	NO. OF BARS	SLOPE	A	B	C	D	E	F	G	H	K
12"	5	3 to 1	24	10	10	5	2	8	24		30
15"	6	"	24	10	10	6	2	10	26		34
18"	7	"	24	10	10	6	3	12	28		40
21"	9	"	36	16	16	7	3	12	34		50
24"	9	"	44	20	20	10	4	16	36		52
27"	10	"	50	23	23	10	4	16	38		58
30"	11	"	56	26	26	12	4	18	42		64
36"	13	"	64	30	30	12	4	18	48		76
42"	15	"	68	32	32	16	8	26	60		88
48"	16	"	76	36	36	14	10	28	62		92
54"	17	2 1/2 to 1	76	36	36	16	12	32	68		96

TRASH GUARD (GALVANIZED)
(FOR CONCRETE APRON)

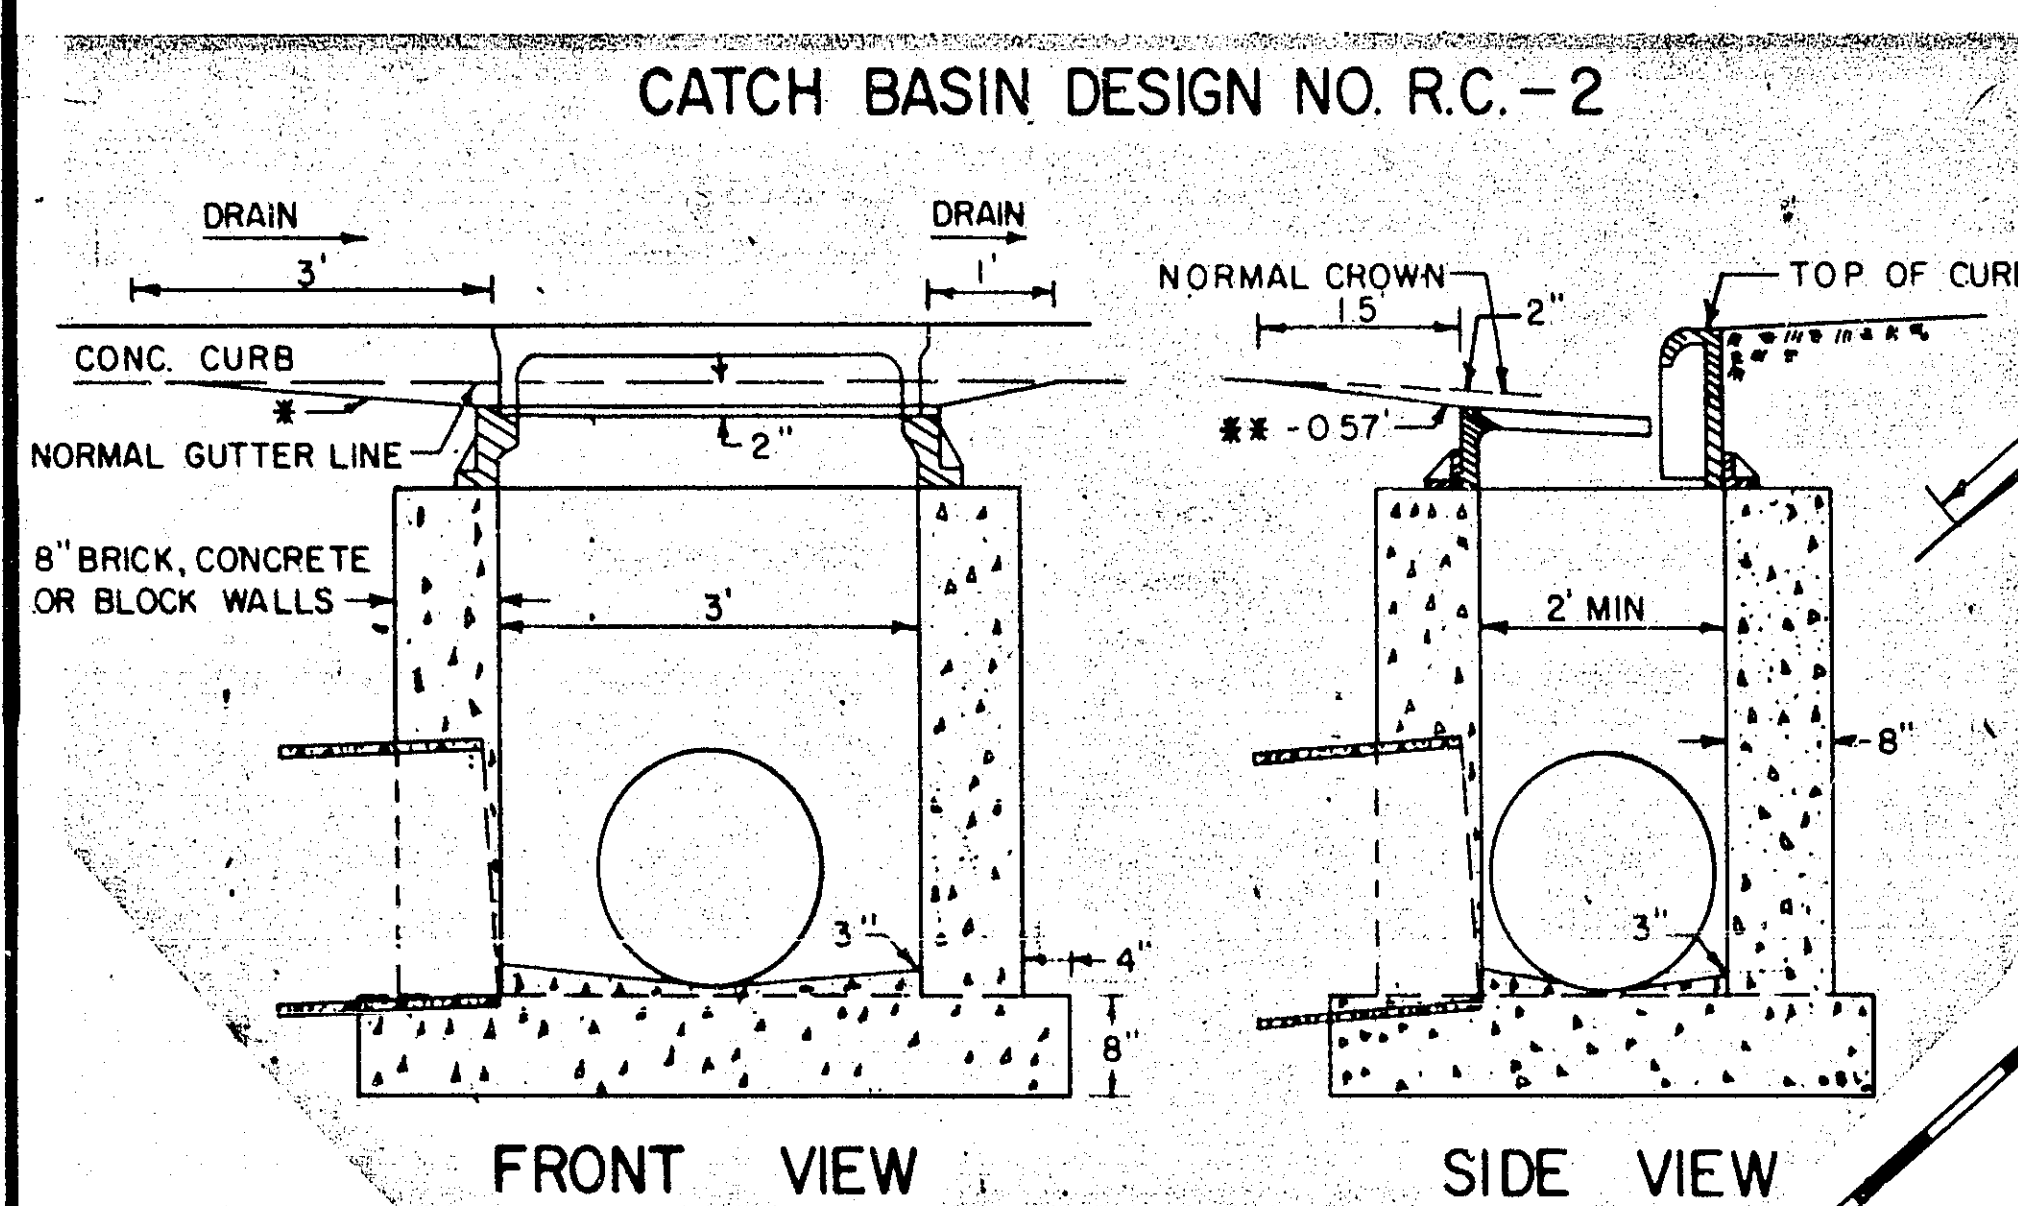

DRAINAGE	CHART
AP.1	INVERT 924.5
AP.2	INVERT 924.5
C.B.3	GRATE 927.38 INVERT 923.88
C.B.4	GRATE 926.38 INVERT 922.9
C.B.5	GRATE 927.0 INVERT 922.88
C.B.6	GRATE 927.0 INVERT 922.7
M.H.7	RING 927.0 INVERT 922.65
M.H.8	RING 927.0 INVERT 922.65
A.P.9	OUTLET 922.0
A.P.10	OUTLET 922.0
A.P.11	OUTLET 921.0
C.B.12	GRATE 926.41 INVERT 922.91
C.B.13	GRATE 926.0 INVERT 922.5
AP.14	OUTLET 923.2
AP.15	INLET 923.3
AP.16	OUTLET 922.2
AP.17	INLET 922.6


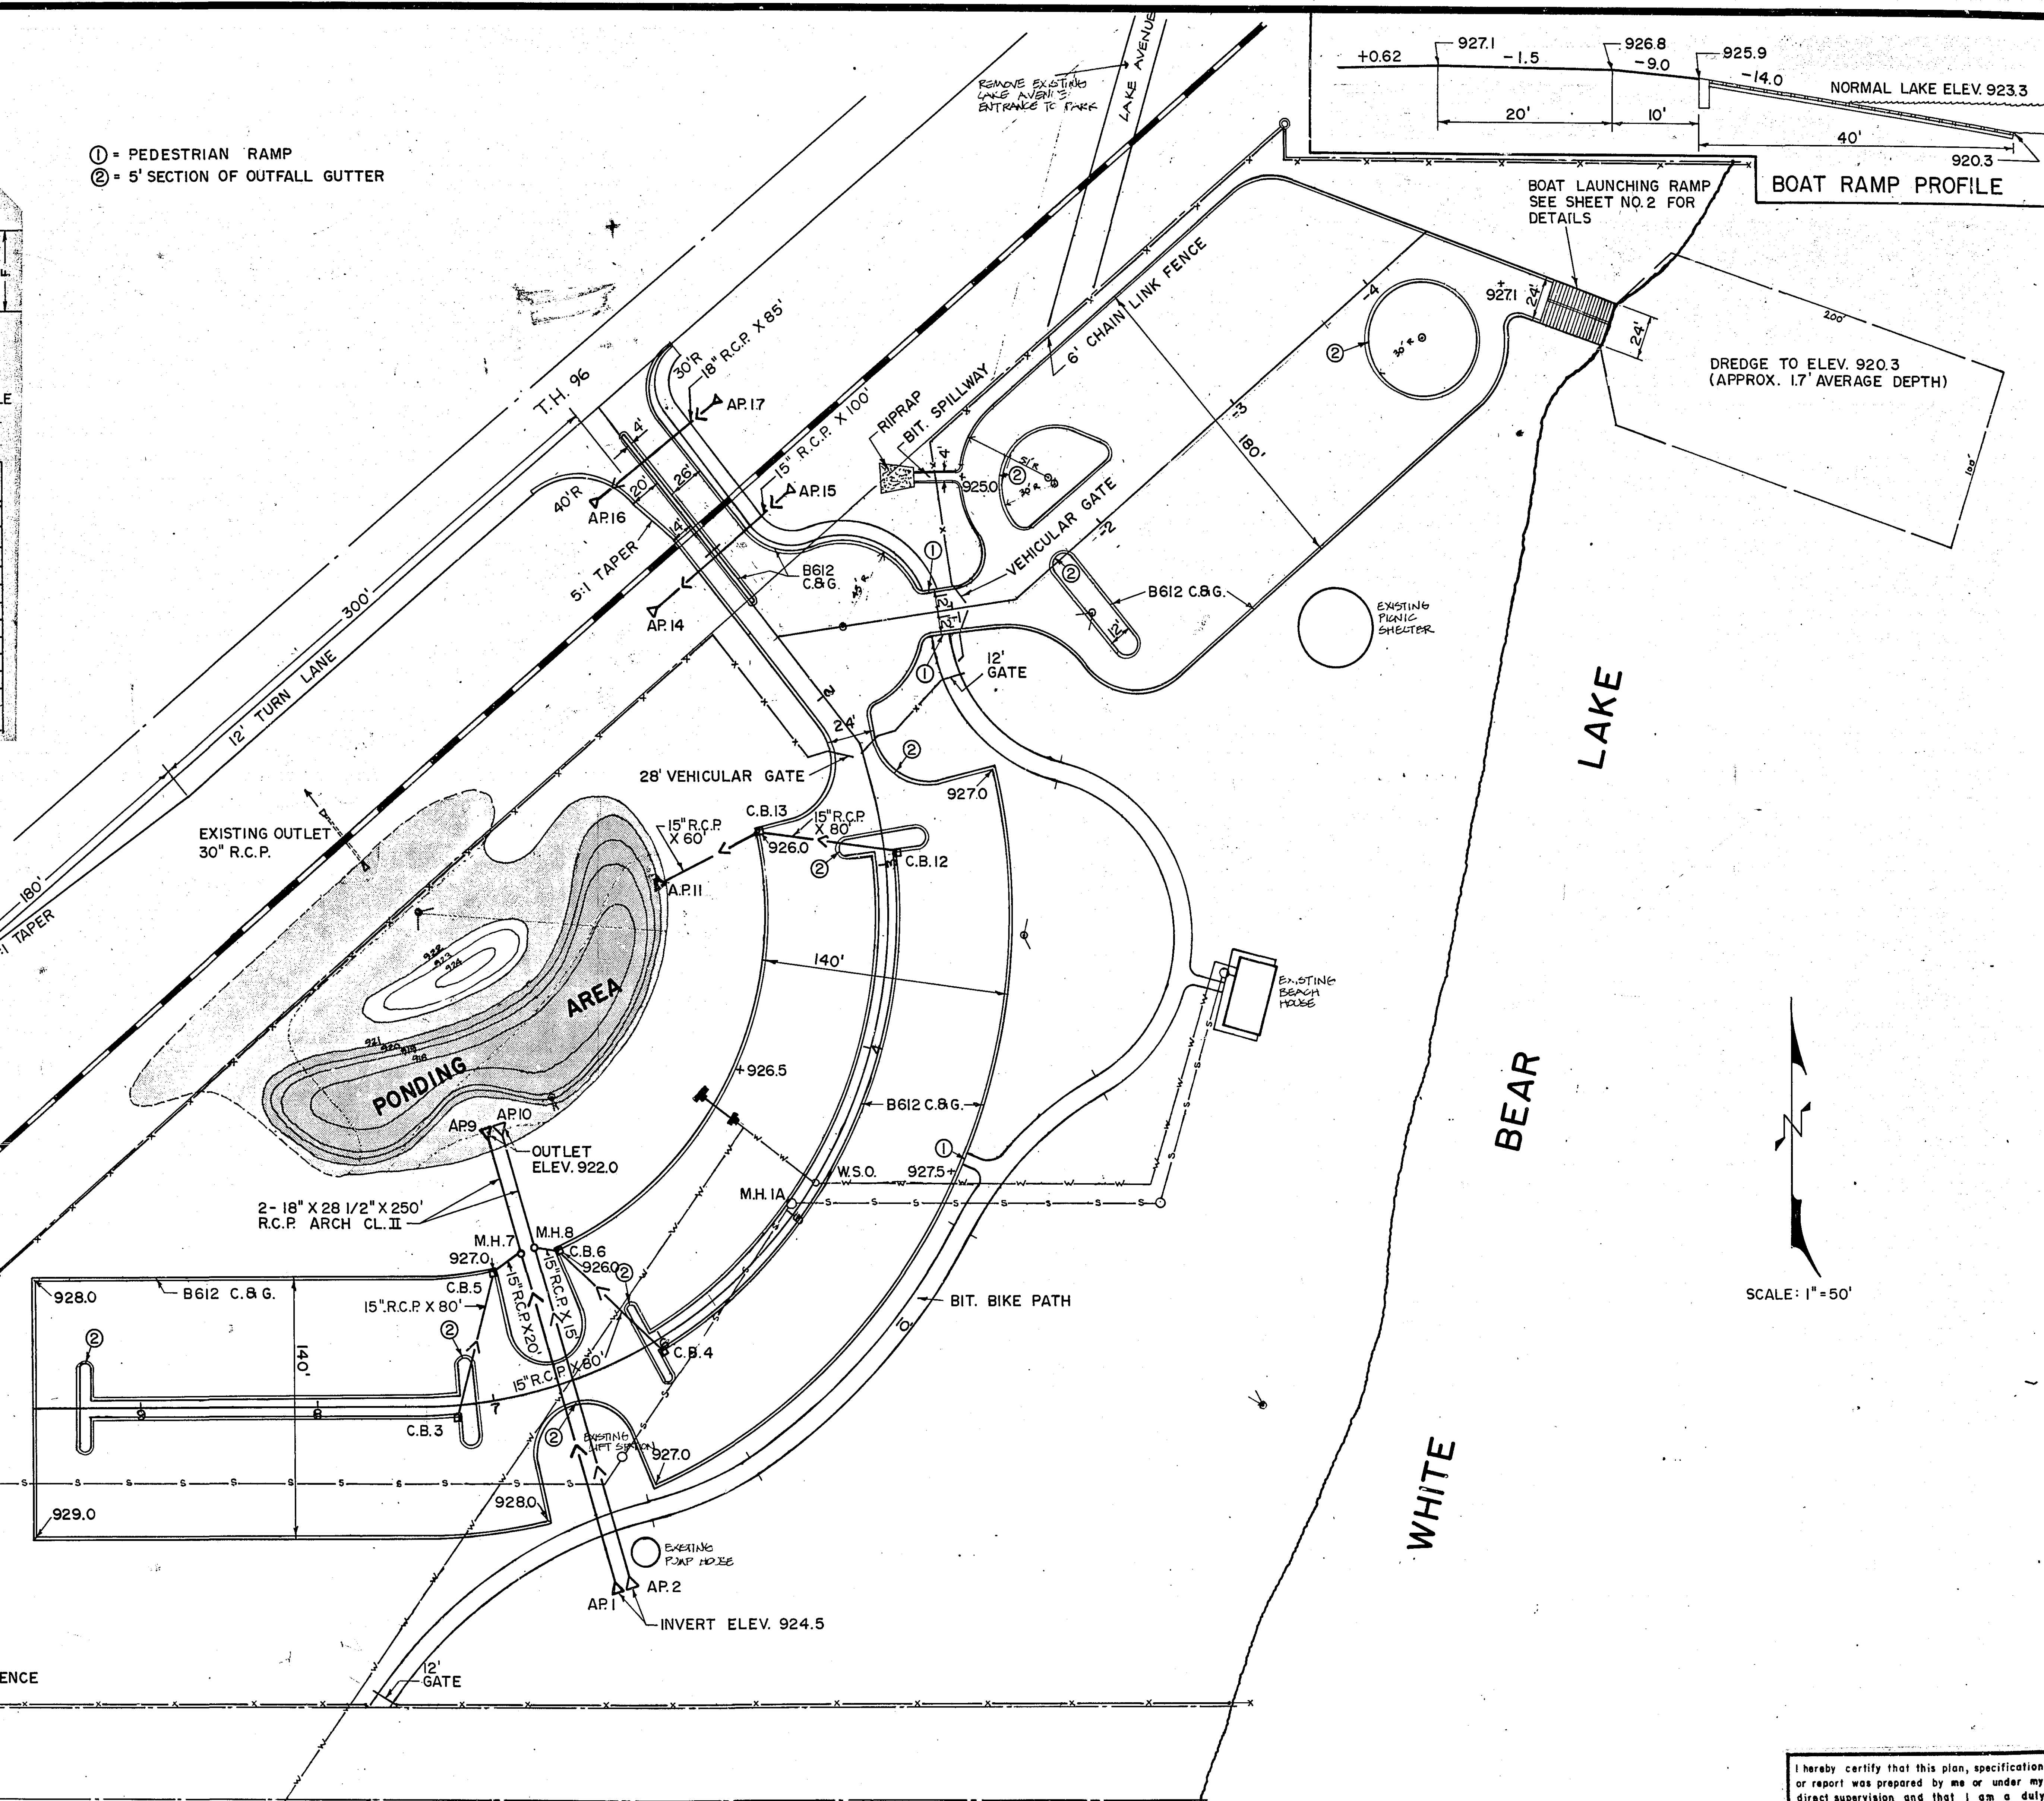


SCALE: 1" = 50'

I hereby certify that this plan, specification
or report was prepared by me or under my
direct supervision and that I am a duly
Registered Professional Engineer under the laws
of the State of Minnesota.

Wayne Leonard


Date *4-7-82* Reg. No. *5782*

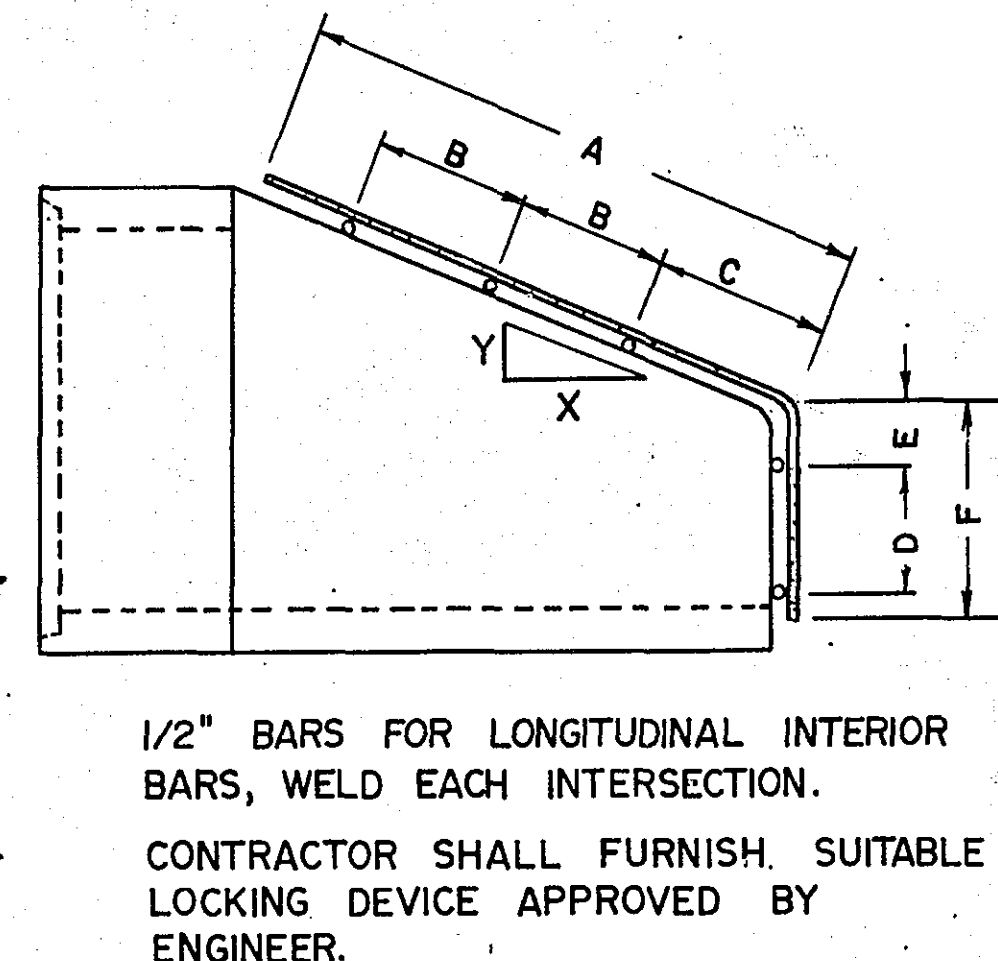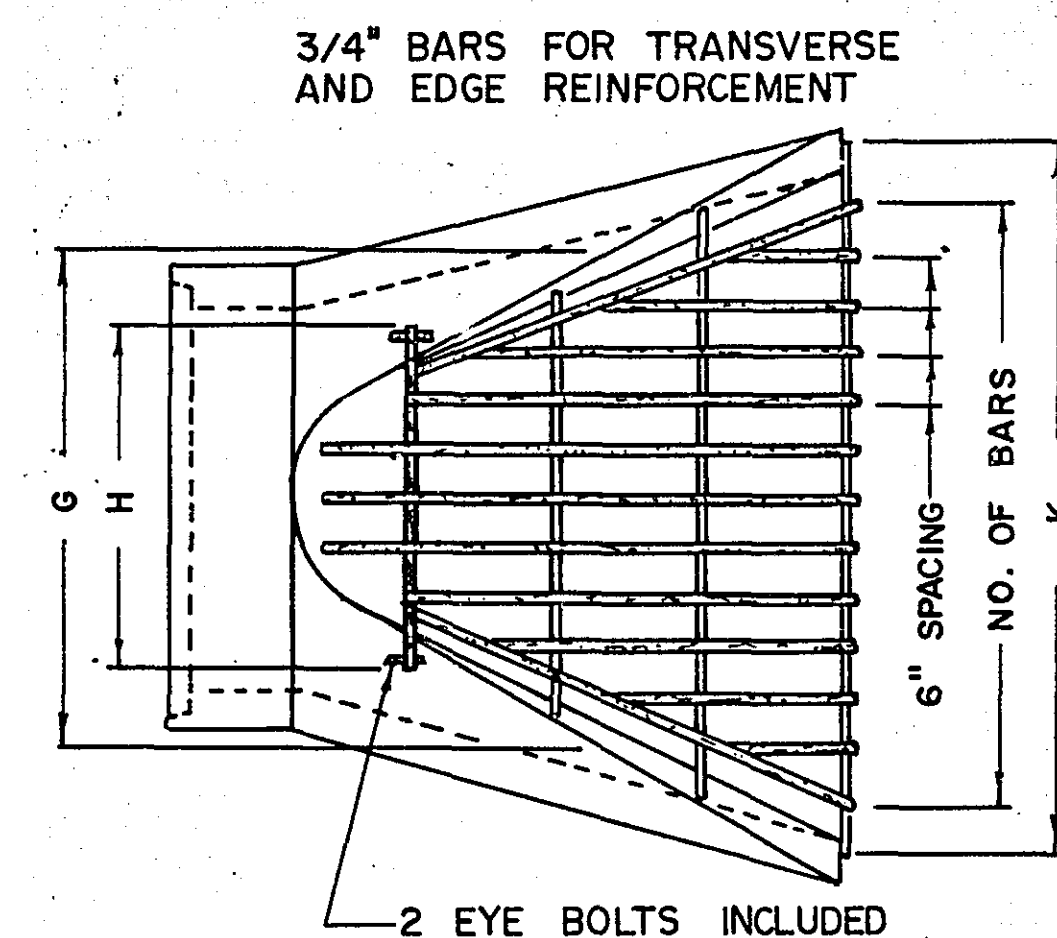

SIZE	NO. OF BARS	SLOPE	A	B	C	D	E	F	G	H	K
12"	5	3 to 1	24	10	10	5	2	8	24		30
15"	6	"	24	10	10	6	2	10	26		34
18"	7	"	24	10	10	6	3	12	28		40
21"	8	"	36	16	16	7	3	12	34		50
24"	9	"	44	20	20	10	4	16	36		52
27"	10	"	50	23	23	10	4	16	38		58
30"	11	"	56	26	26	12	4	18	42		64
36"	13	"	64	30	30	12	4	18	48		76
42"	15	"	68	32	32	16	8	26	60		88
48"	16	"	76	36	36	14	10	28	62		92
54"	17	24 to 1	76	36	36	16	12	32	68		96

TRASH GUARD (GALVANIZED)
(FOR CONCRETE APRON)


CATCH BASIN DESIGN NO. R.C.-2

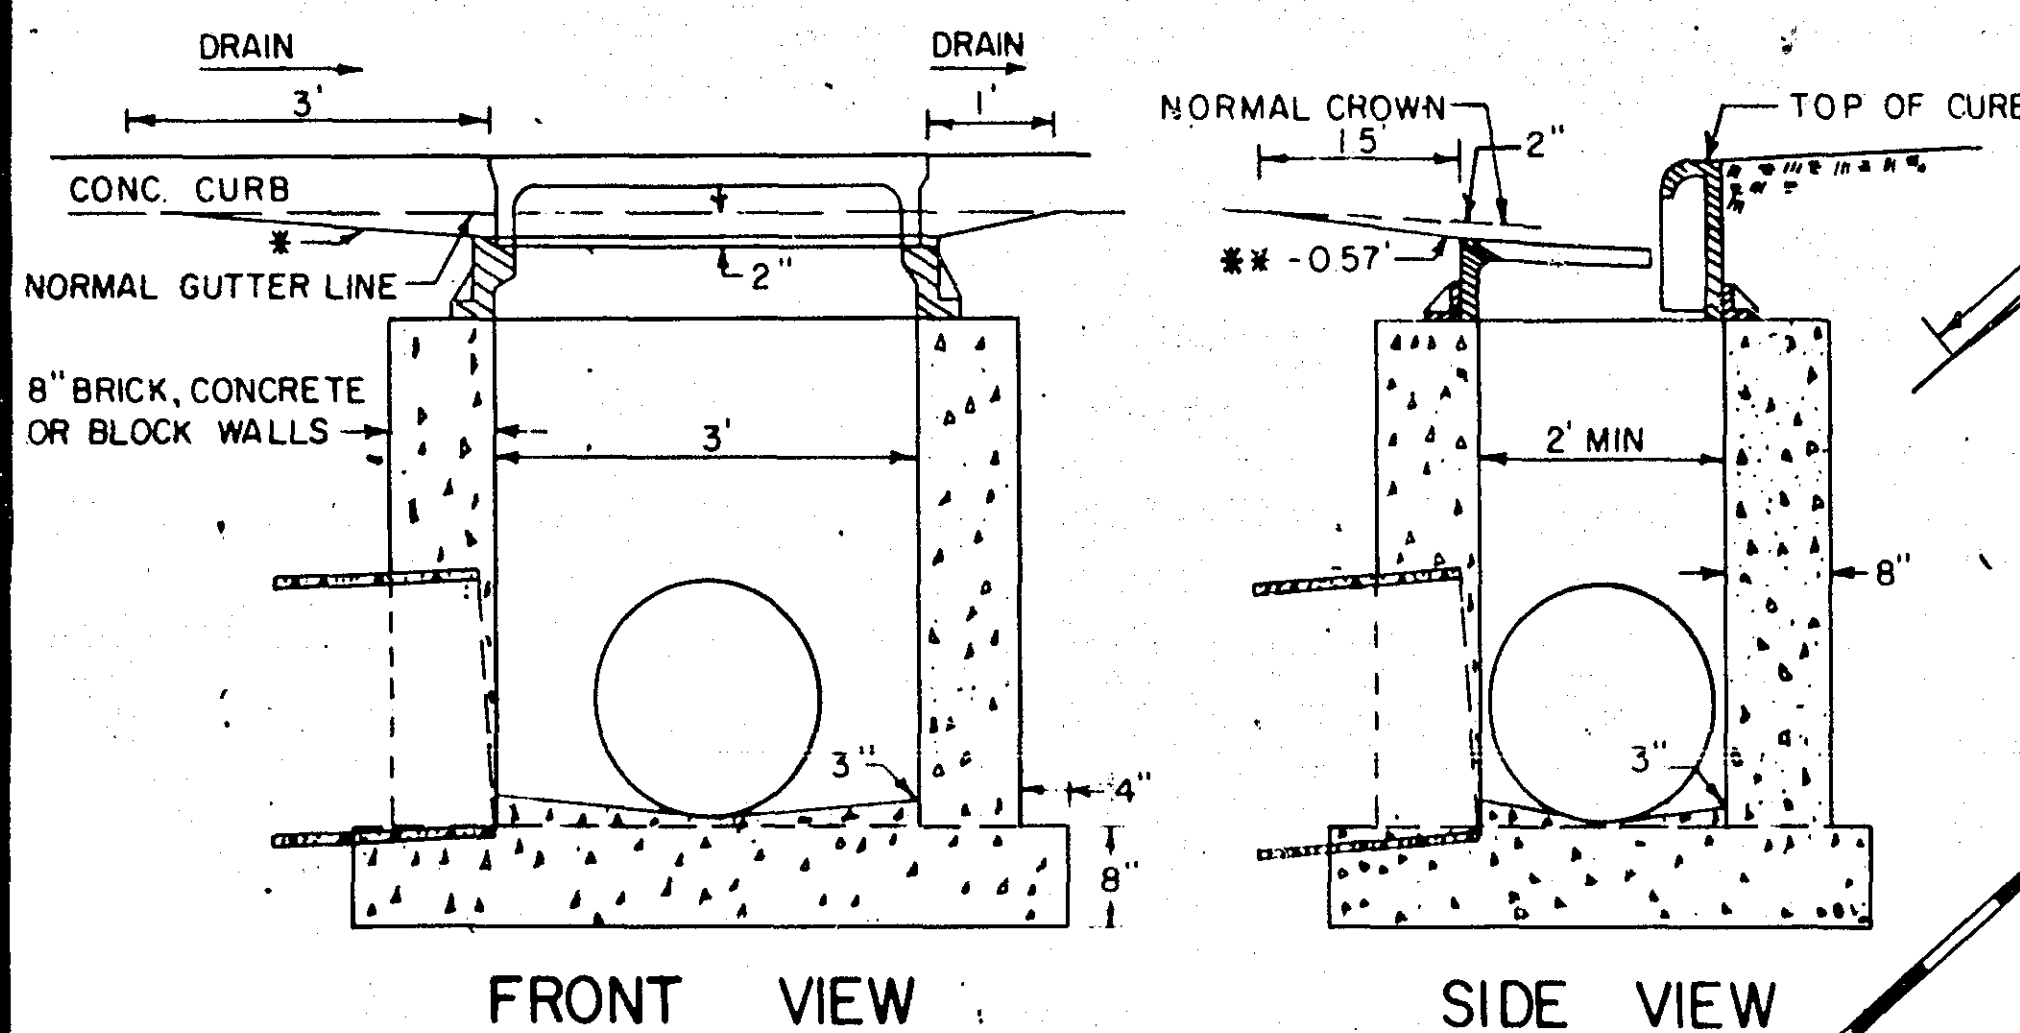

DRAINAGE CHART

AP.1	INVERT	924.5
AP.2	INVERT	924.5
C.B.3	GRATE	927.38
C.B.4	GRATE	926.38
C.B.5	GRATE	927.0
C.B.6	GRATE	926.0
M.H.7	RING	927.0
M.H.8	RING	927.0
A.P.9	OUTLET	922.0
A.P.10	OUTLET	922.0
A.P.11	OUTLET	921.0
C.B.12	GRATE	926.41
C.B.13	GRATE	926.0
AP.14	OUTLET	923.2
AP.15	INLET	923.3
AP.16	OUTLET	922.2
AP.17	INLET	922.6

- ① = PEDESTRIAN RAMP
② = 5' SECTION OF OUTFALL GUTTER

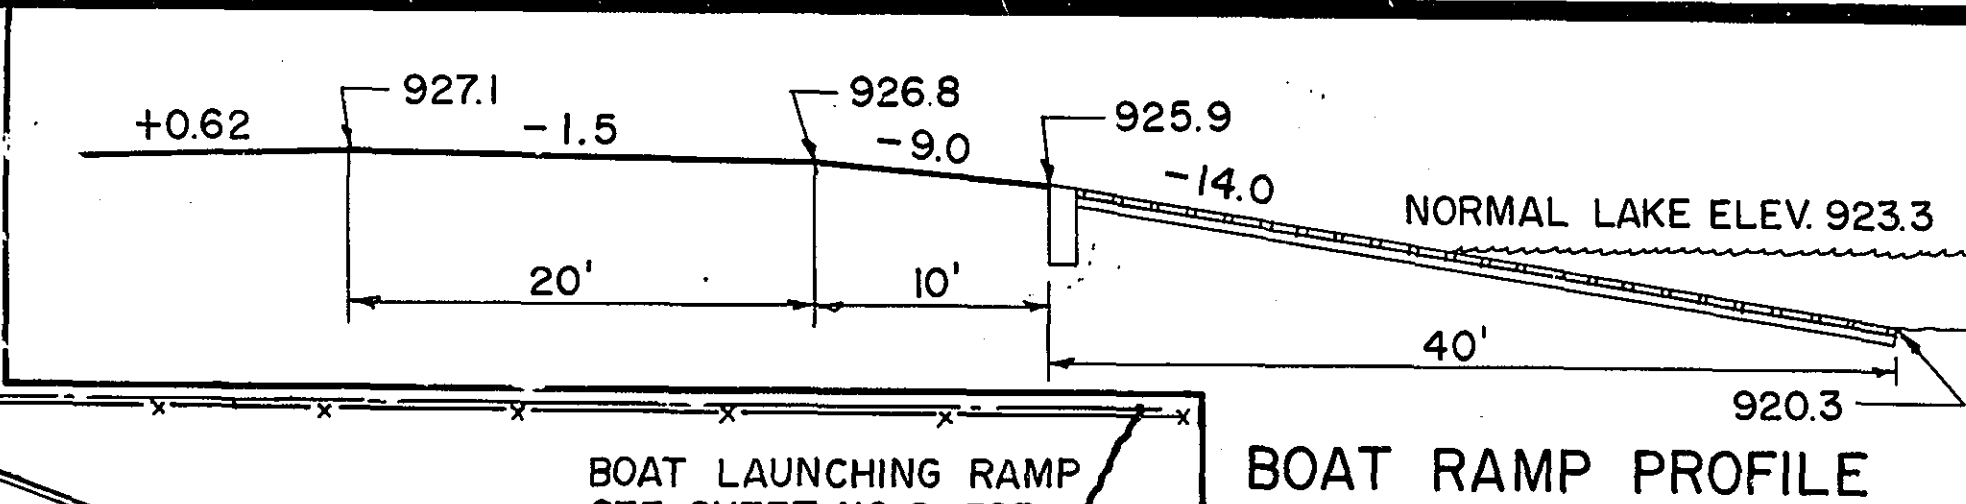

SCALE: 1" = 50'


I hereby certify that this plan, specification, or report was prepared by me or under my direct supervision and that I am a duly Registered Professional Engineer under the laws of the State of Minnesota.

Michael J. Dornan

Date 4-7-86 Reg. No. 5782

* COMPUTED TO FINISHED GRADE
 Δ ALLOWANCE FOR STRUCTURAL
 SECTION ABOVE TOP OF SUBCUT
 NOTE: EXISTING BITUMINOUS MATERIAL IS
 INCLUDED IN COMMON EXCAVATION
 QUANTITIES
 NOTE: AREA C-2 SUITABLE FOR FILL
 IN AREA F-2 ONLY
 C-2 2,861 C.Y.
 F-2 159 C.Y. X 1.3 = 207 C.Y.
 2,654 C.Y.
 TOTAL FILL 5,159 C.Y. X 1.3 = 6,707 C.Y.
 F-2 AREA - 207 C.Y.
 6,500 C.Y.
 CUT AVAILABLE 8,696 - 2,861 = 5,835 C.Y.
 COMMON BORROW 665 C.Y.

CUT & FILL CHART			
AREA	* QUANTITY	Δ	TOTAL
C-1	1,260 C.Y.	NO CHANGE	1,260 C.Y.
C-2	2,861 C.Y.	NO CHANGE	2,861 C.Y.
C-3	727 C.Y.	NO CHANGE	727 C.Y.
C-4	527 C.Y.	+ 874 C.Y.	1,401 C.Y.
C-5	342 C.Y.	+ 389 C.Y.	731 C.Y.
C-6	1,315 C.Y.	+ 401 C.Y.	1,716 C.Y.
		TOTAL	8,696 C.Y.
F-1	664 C.Y.	- 117 C.Y.	547 C.Y.
F-2	159 C.Y.	NO CHANGE	159 C.Y.
F-3	2,528 C.Y.	- 676 C.Y.	1,852 C.Y.
F-4	556 C.Y.	- 448 C.Y.	108 C.Y.
F-5	390 C.Y.	- 626 C.Y.	- 236 C.Y.
F-6	1,485 C.Y.	- 963 C.Y.	522 C.Y.
F-7	943 C.Y.	- 443 C.Y.	500 C.Y.
F-8	2,343 C.Y.	- 636 C.Y.	1,707 C.Y.
		TOTAL	5,159 C.Y.

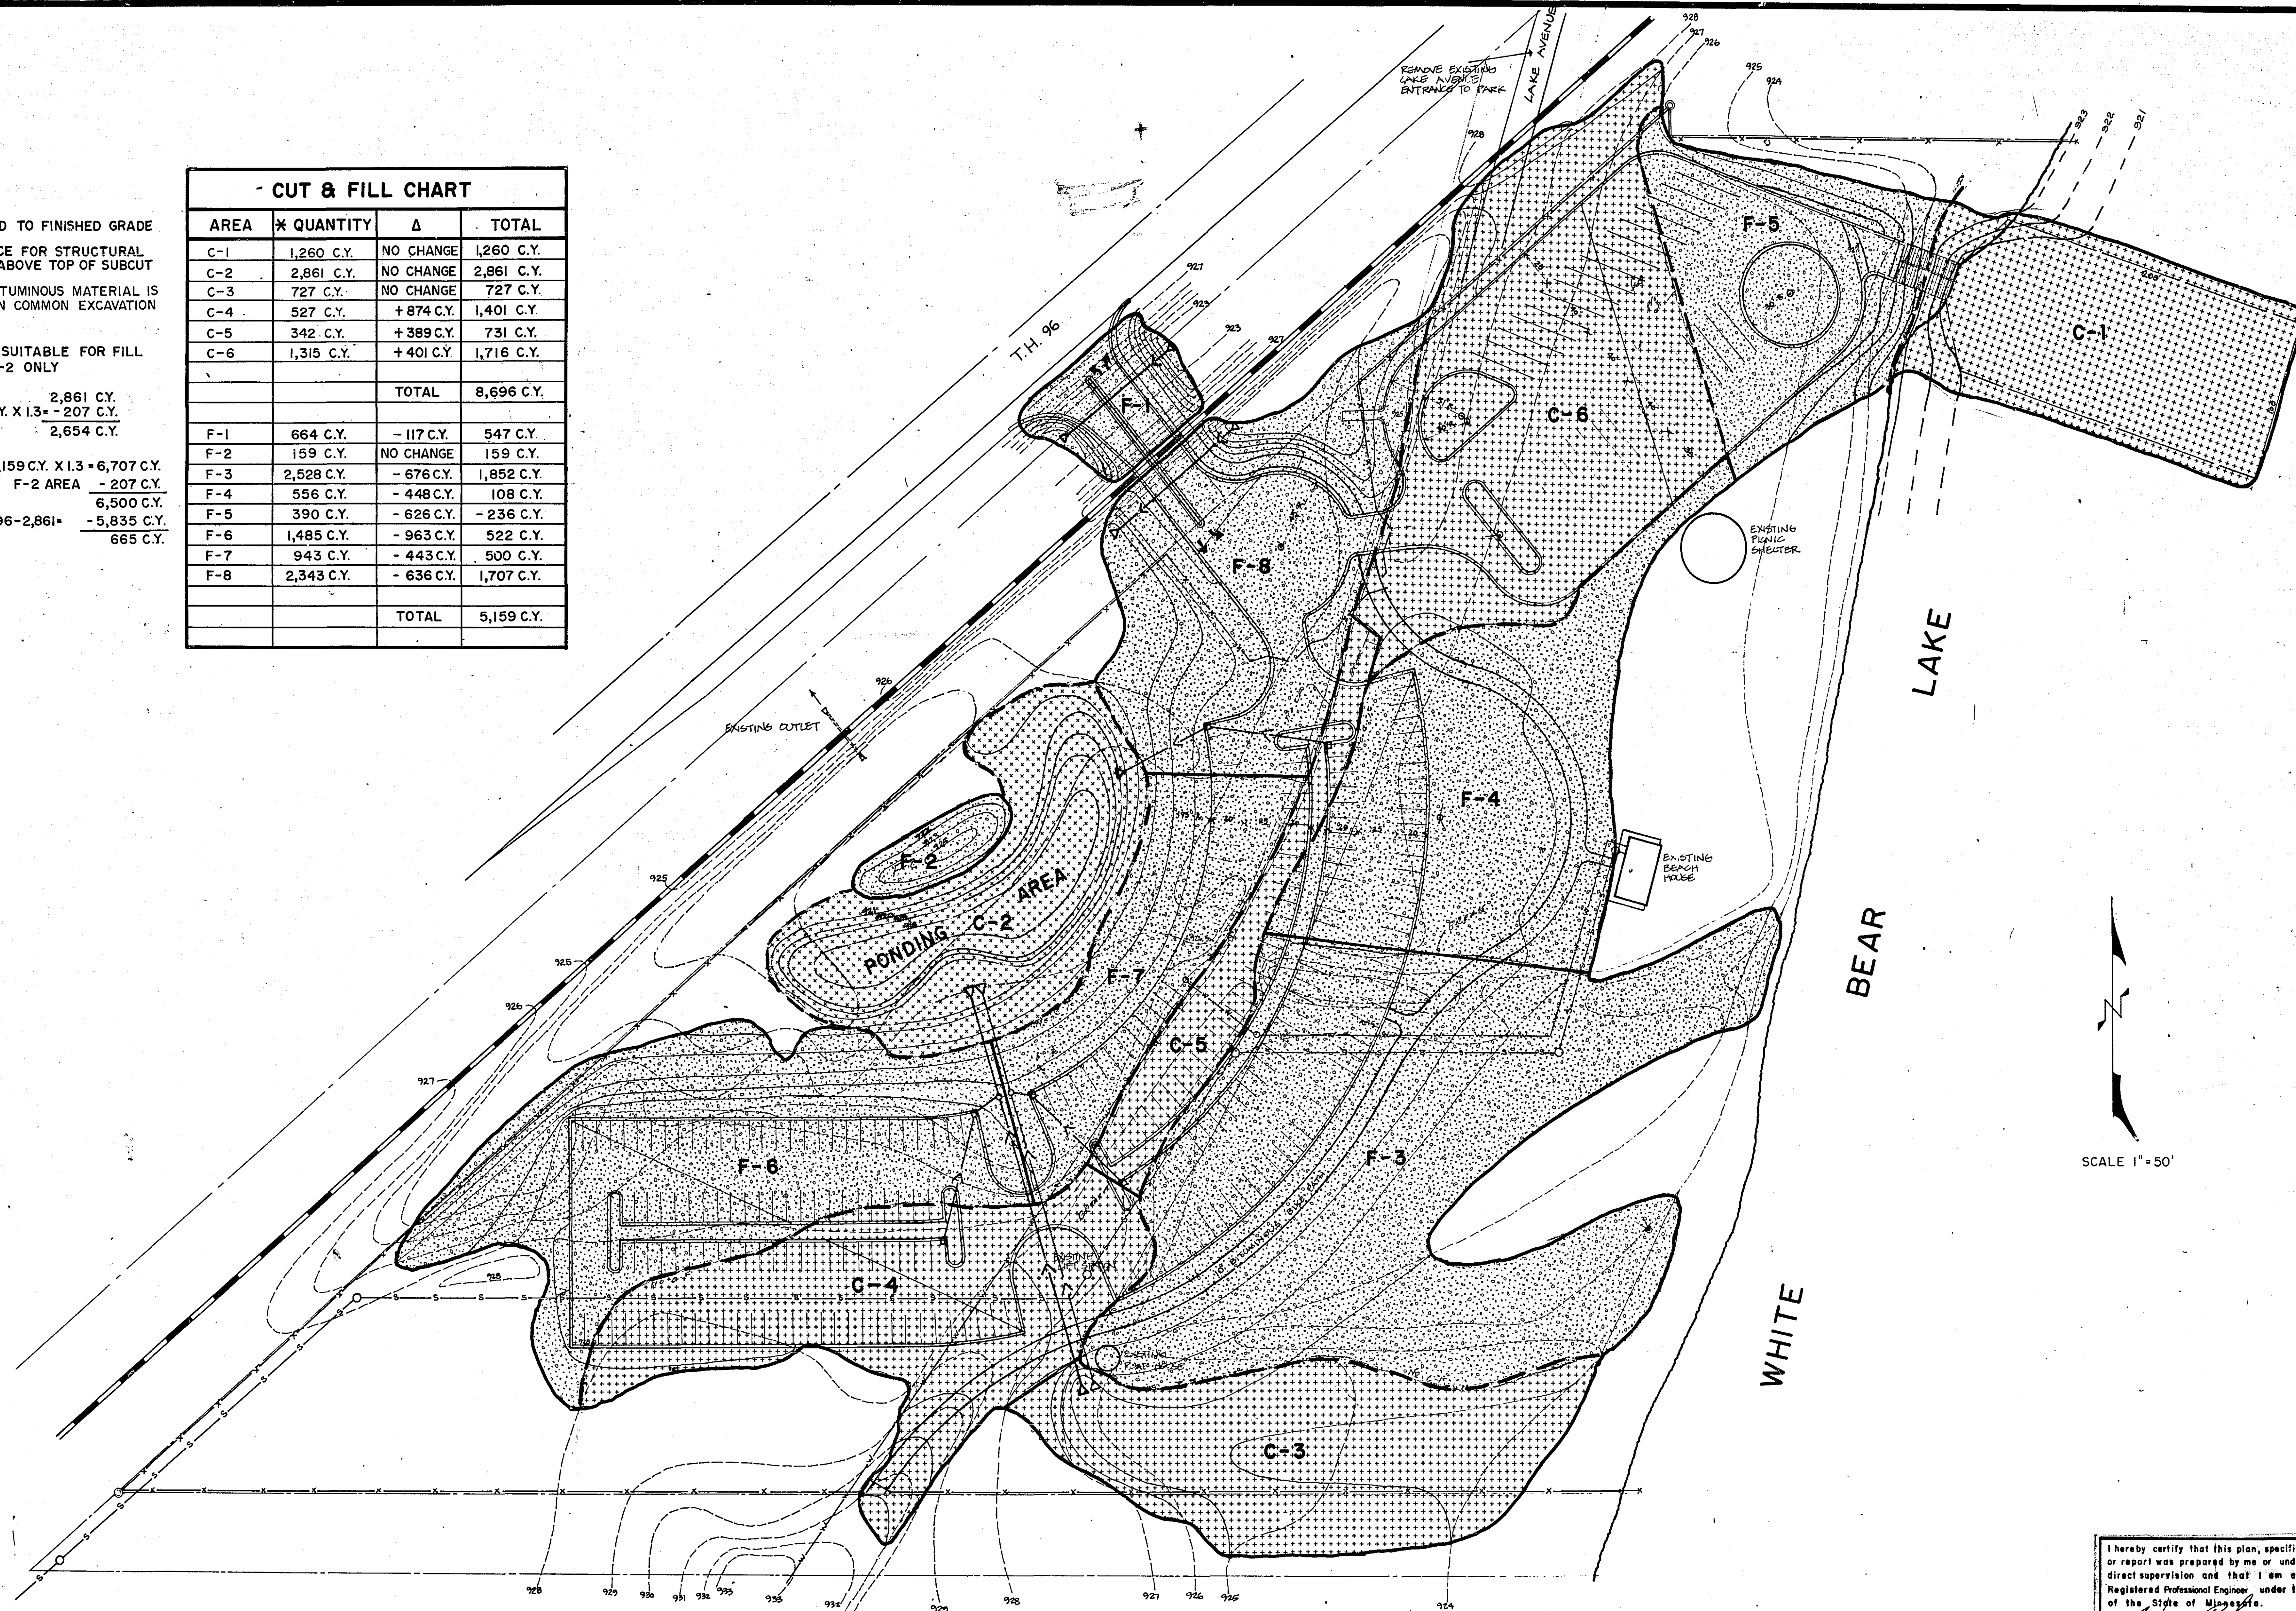



GRADING PLAN

COUNTY PROJECT MP-18

Sheet No. 6 of 7 Sheets

I hereby certify that this plan, specification,
 or report was prepared by me or under my
 direct supervision and that I am a duly
 Registered Professional Engineer, under the laws
 of the State of Minnesota.
W. J. J. J.
 Date 4-7-82 Reg. No. 5782



PLANT LIST			
PLAN NO.	VARIETY	SIZE	QUANTITY
1	GREEN ASH	2" B&B	39
2	SILVER MAPLE	2" B&B	21
3	SUGAR MAPLE	2" B&B	7
4	NIOBE WEeping WILLOW	2" B&B	3
5	RIVER BIRCH, 3 STEM CLUMP	8' B&B	1
6	NORWAY PINE	4' B&B	13
7	COLORADO GREEN SPRUCE	4' B&B	12
8	RED TWIG DOGWOOD	3' POT	7

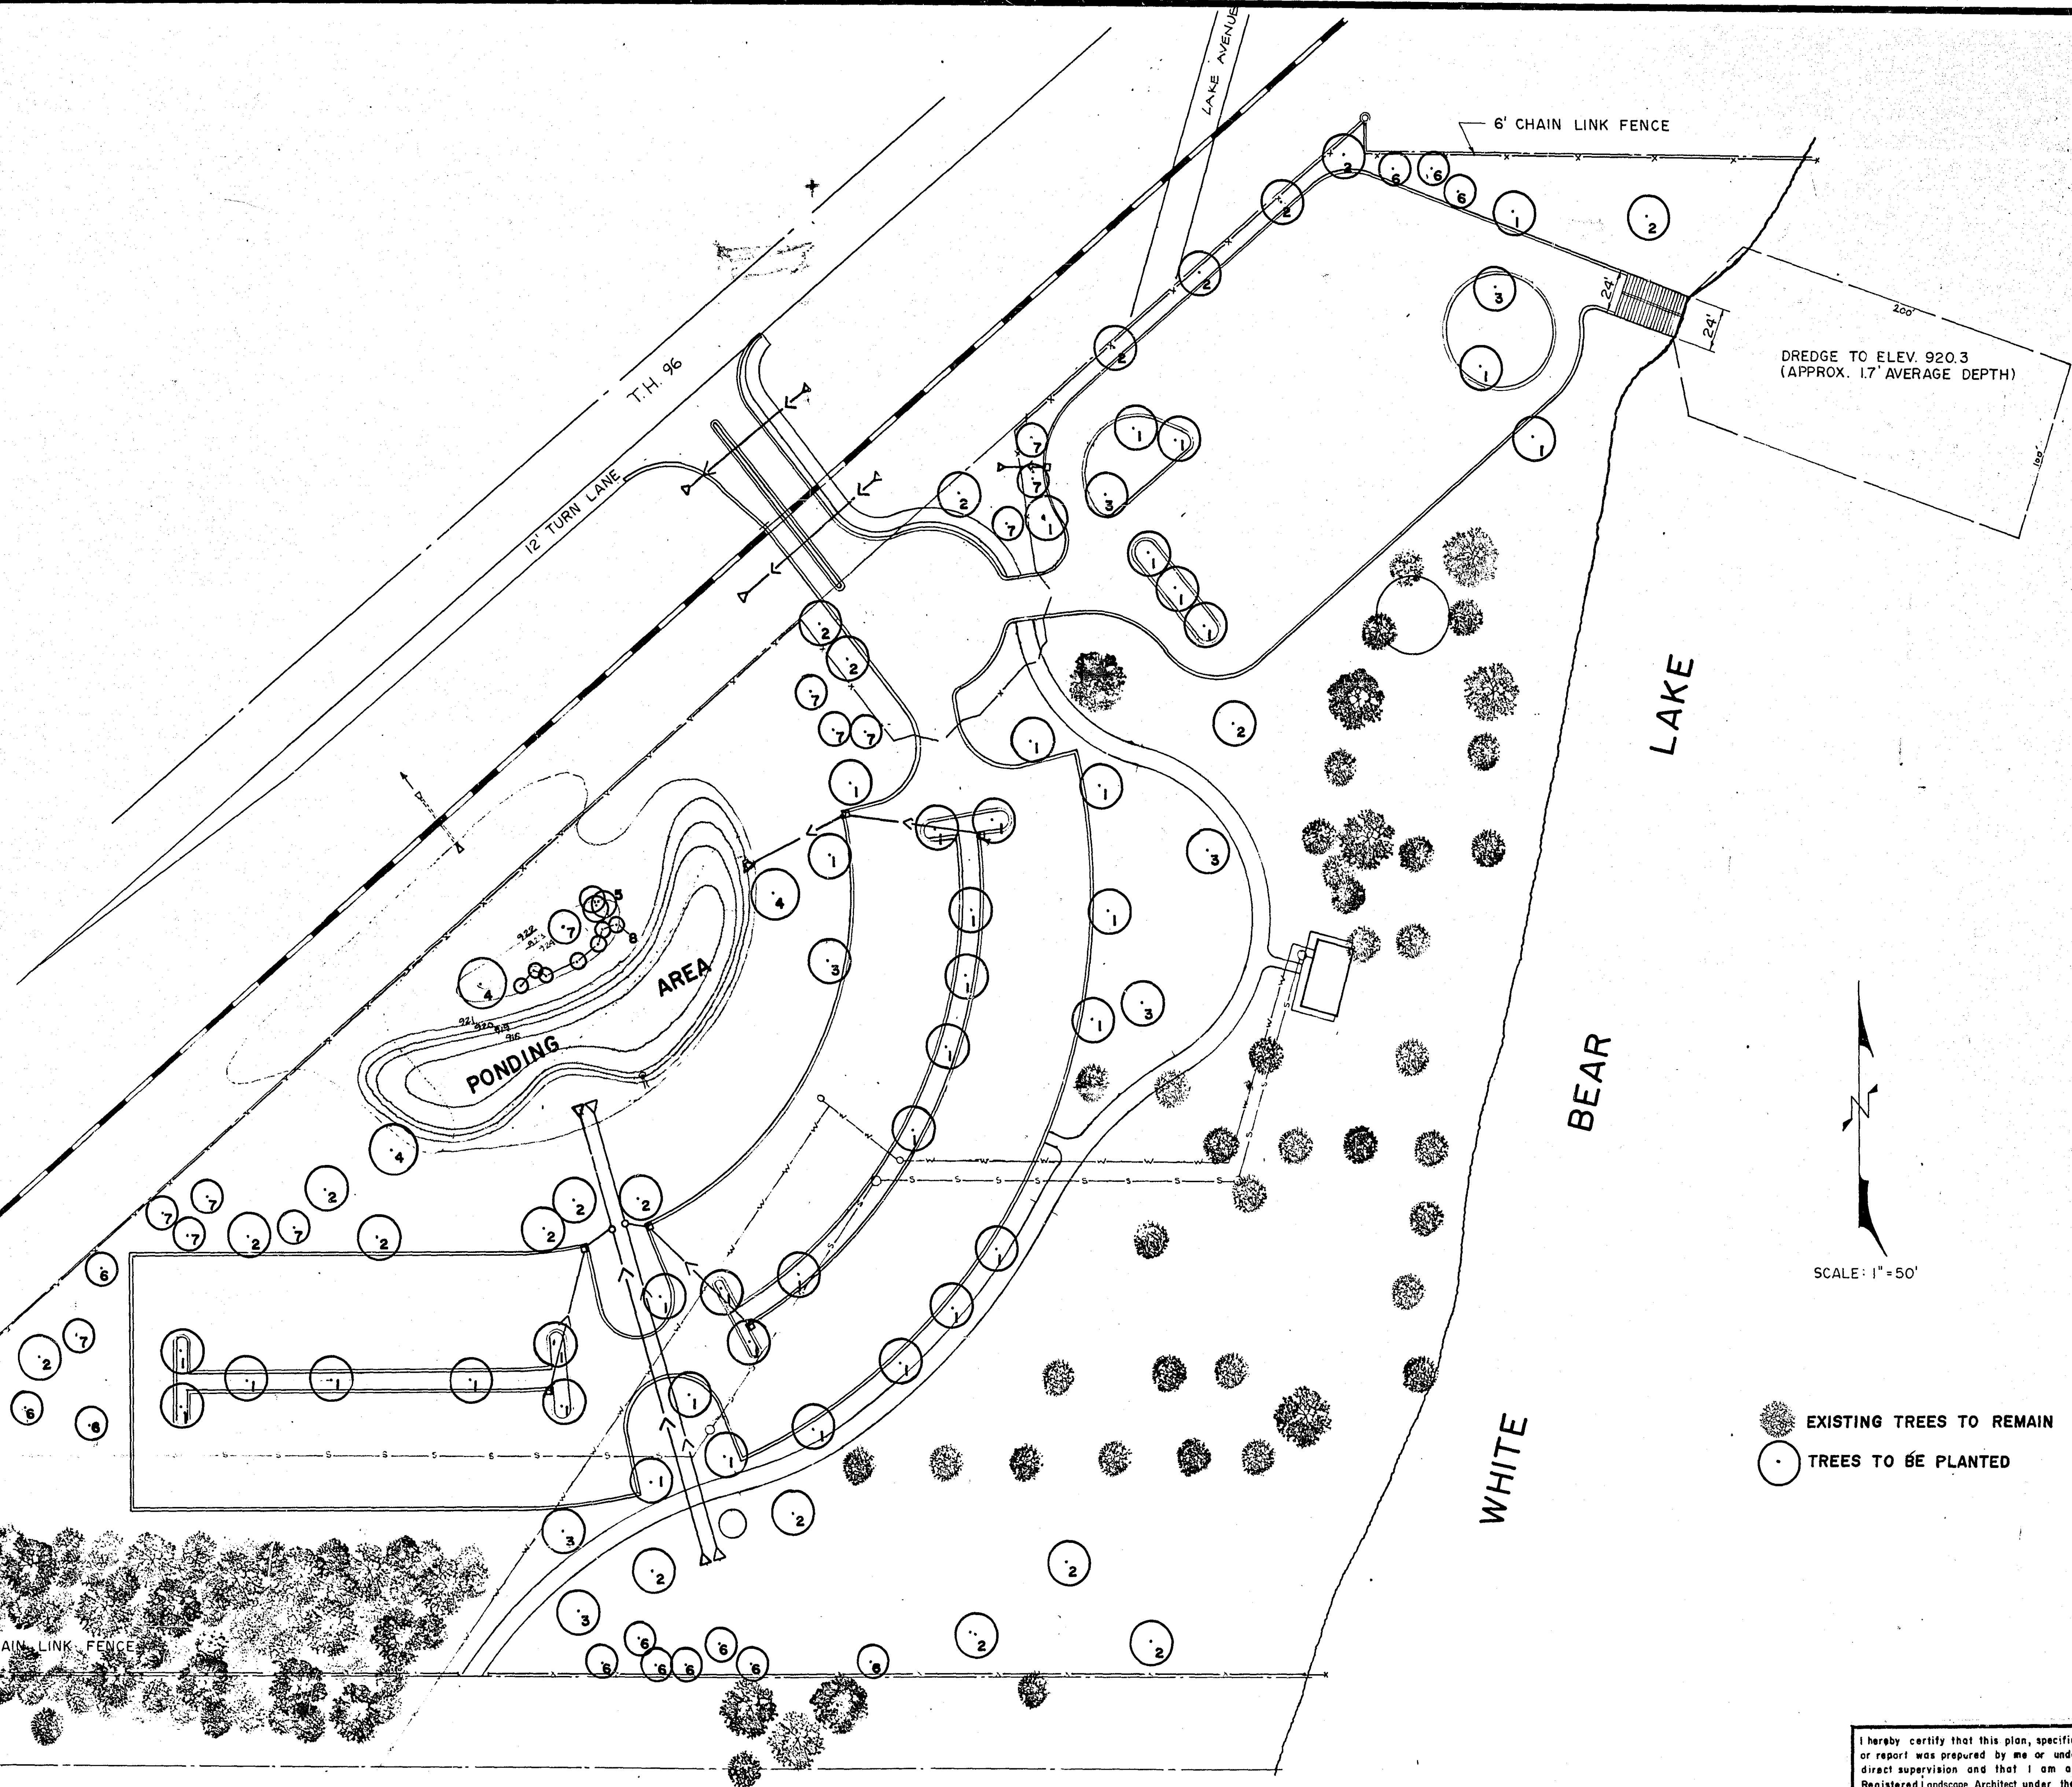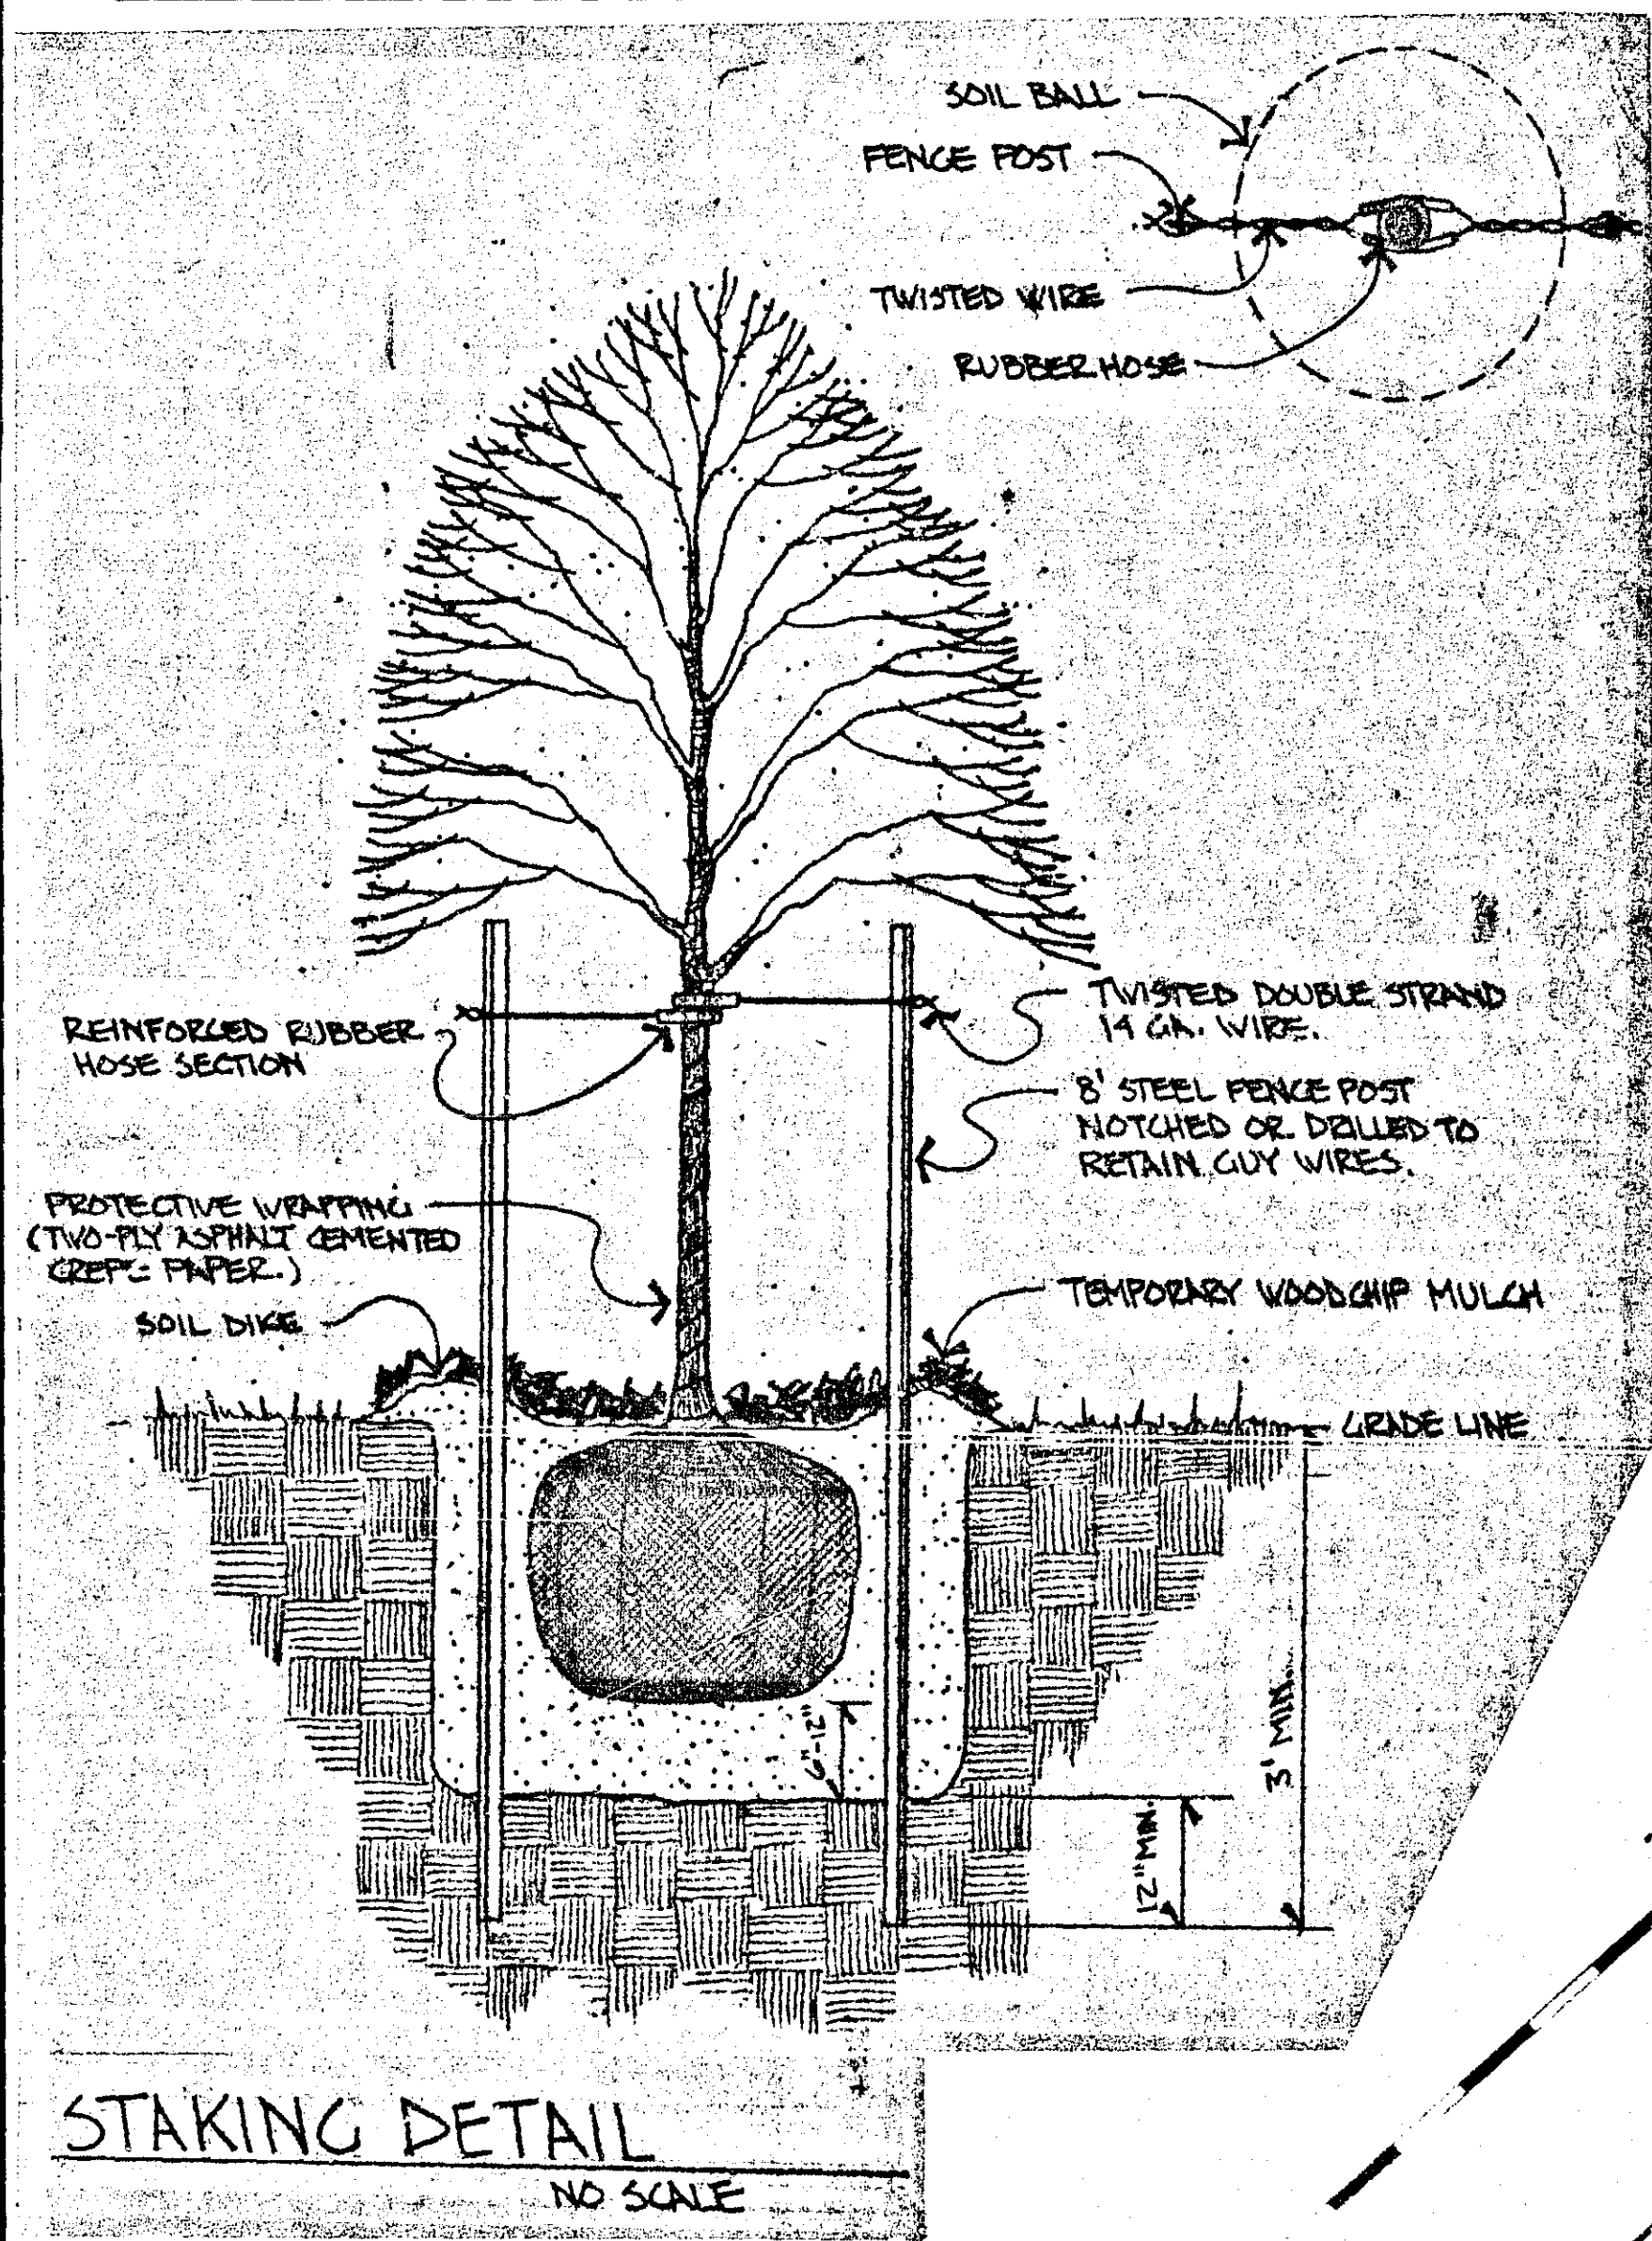

 EXISTING TREES TO REMAIN
 TREES TO BE PLANTED

I hereby certify that this plan, specification, or report was prepared by me or under my direct supervision and that I am a duly Registered Landscape Architect under the laws of the State of Minnesota.
 L. E. Holmberg
 Date April 9, 1982 Reg. No. 12533

PLANT LIST			
PLAN NO.	VARIETY	SIZE	QUANTITY
1	GREEN ASH	2" B&B	39
2	SILVER MAPLE	2" B&B	21
3	SUGAR MAPLE	2" B&B	7
4	NIOBE WEeping WILLOW	2" B&B	3
5	RIVER BIRCH, 3 STEM CLUMP	8' B&B	1
6	NORWAY PINE	4' B&B	13
7	COLORADO GREEN SPRUCE	4' B&B	12
8	RED TWIG DOGWOOD	3' POT	7

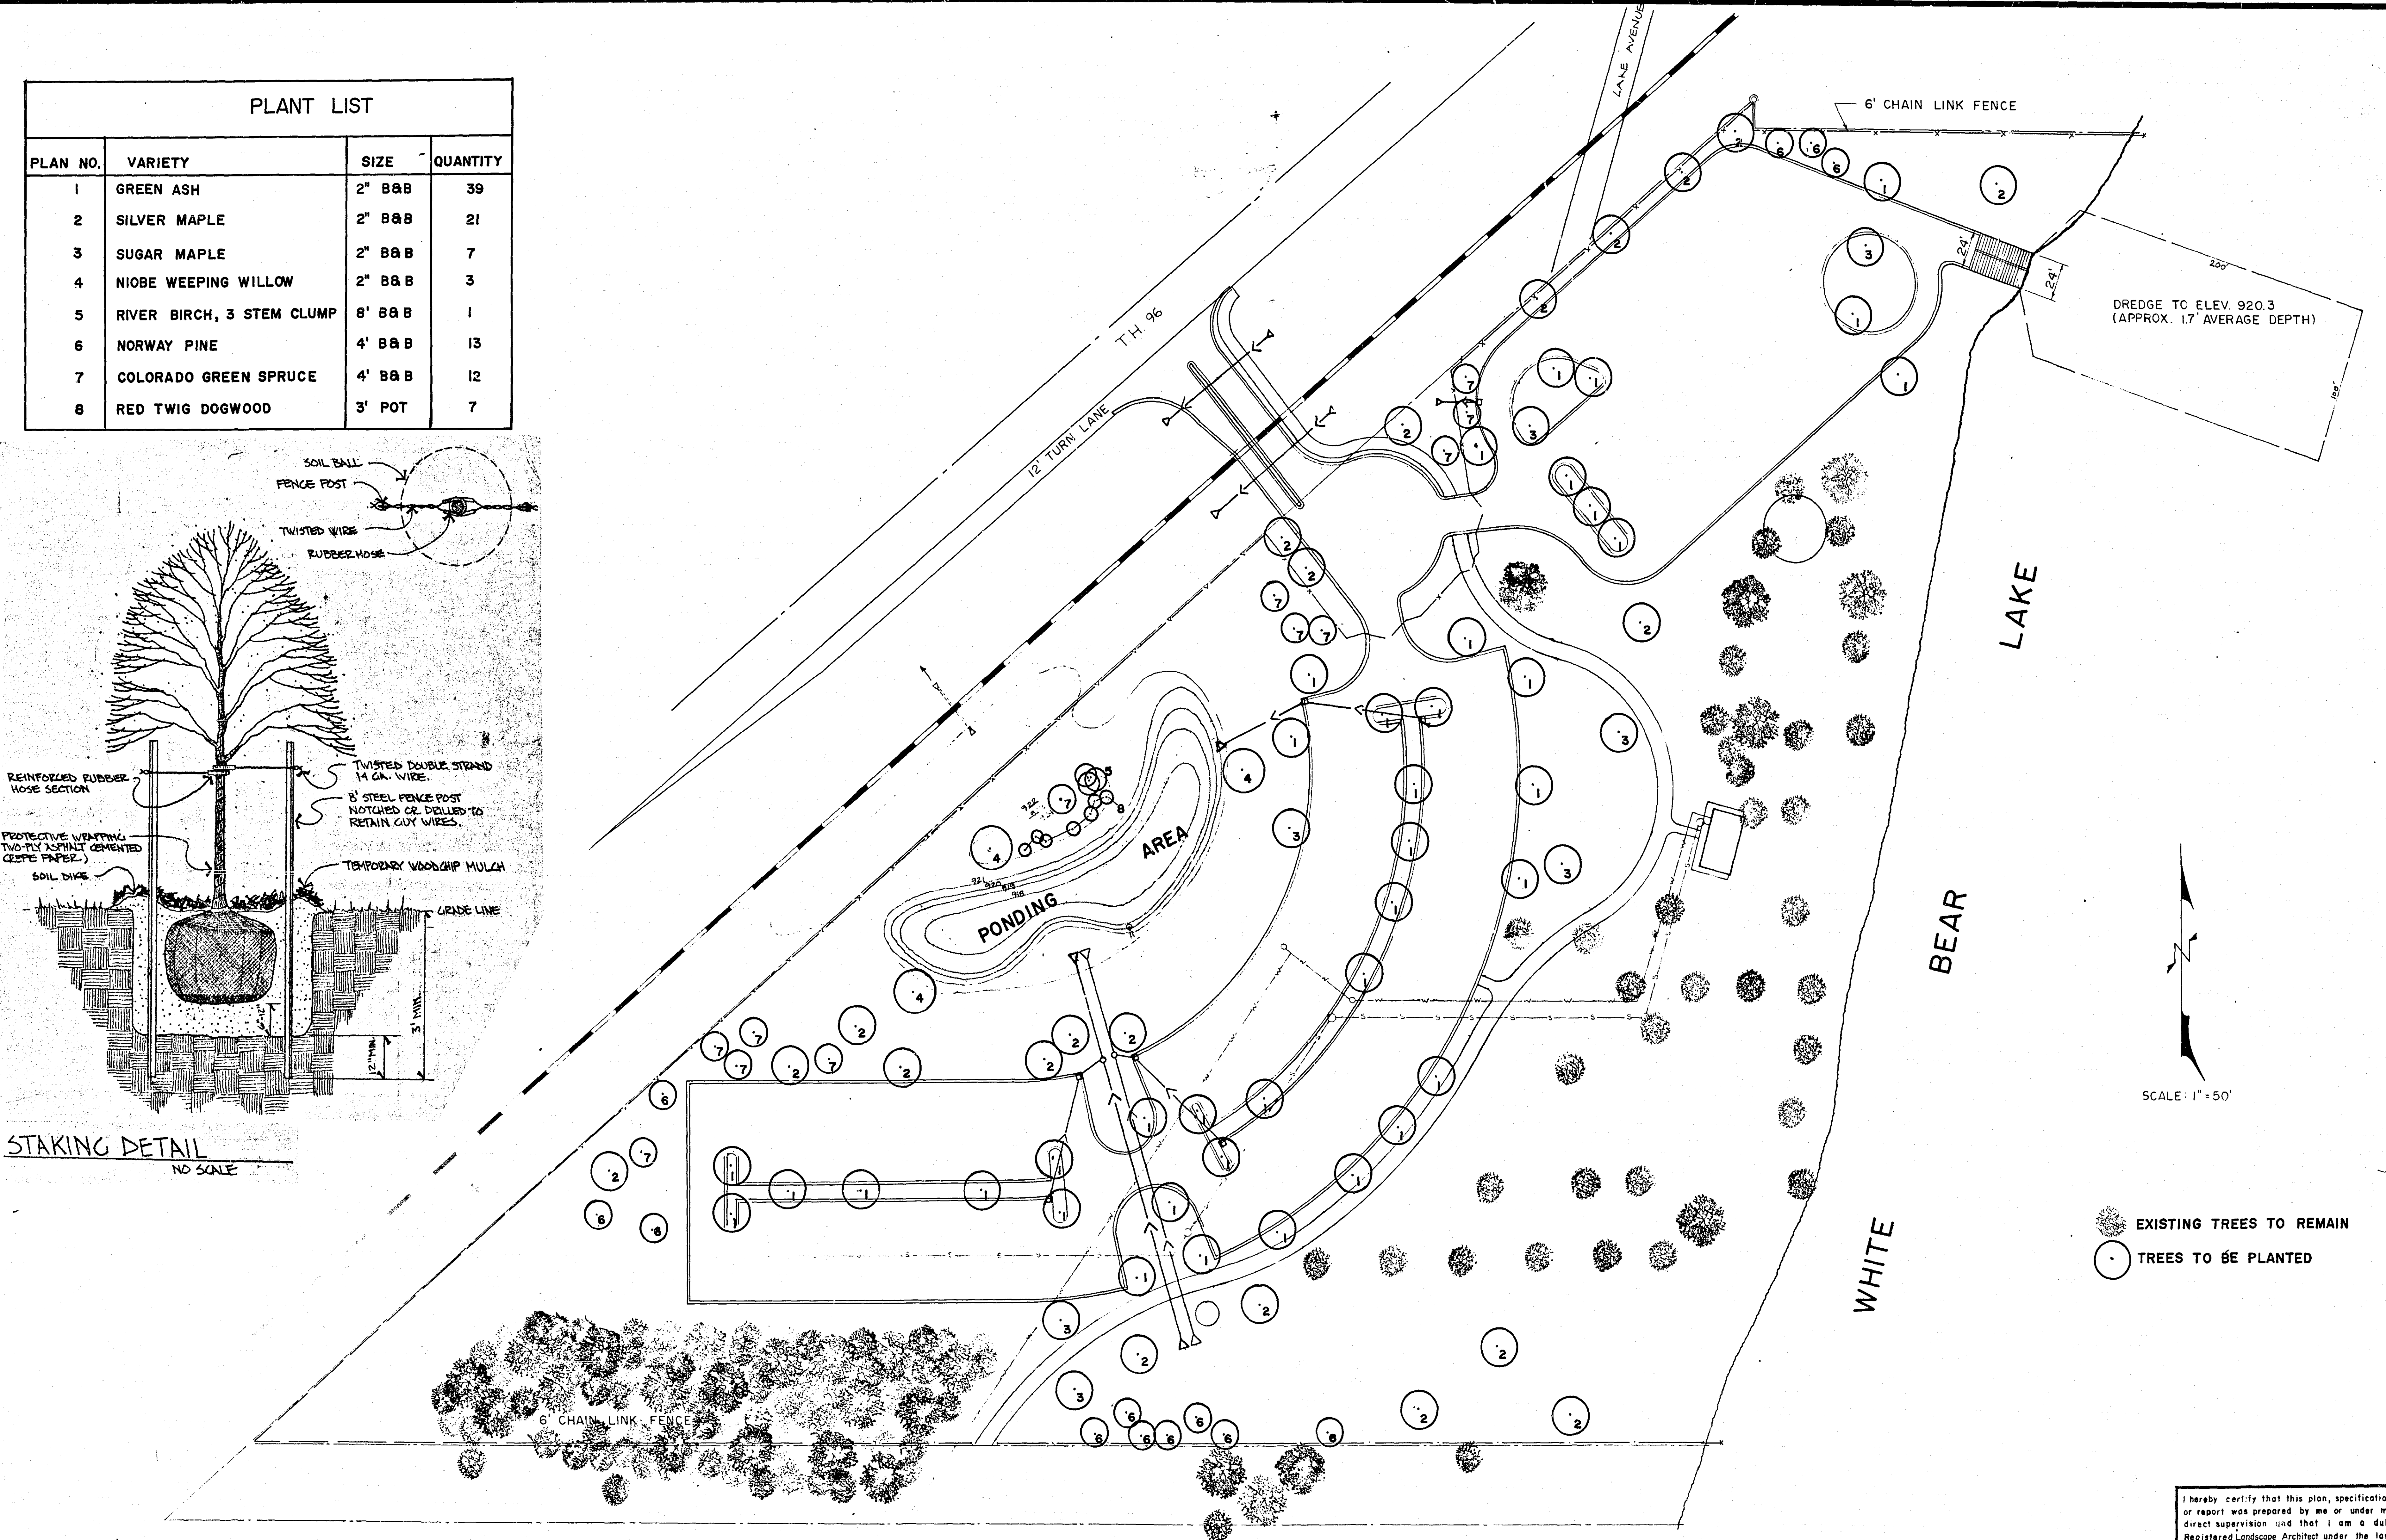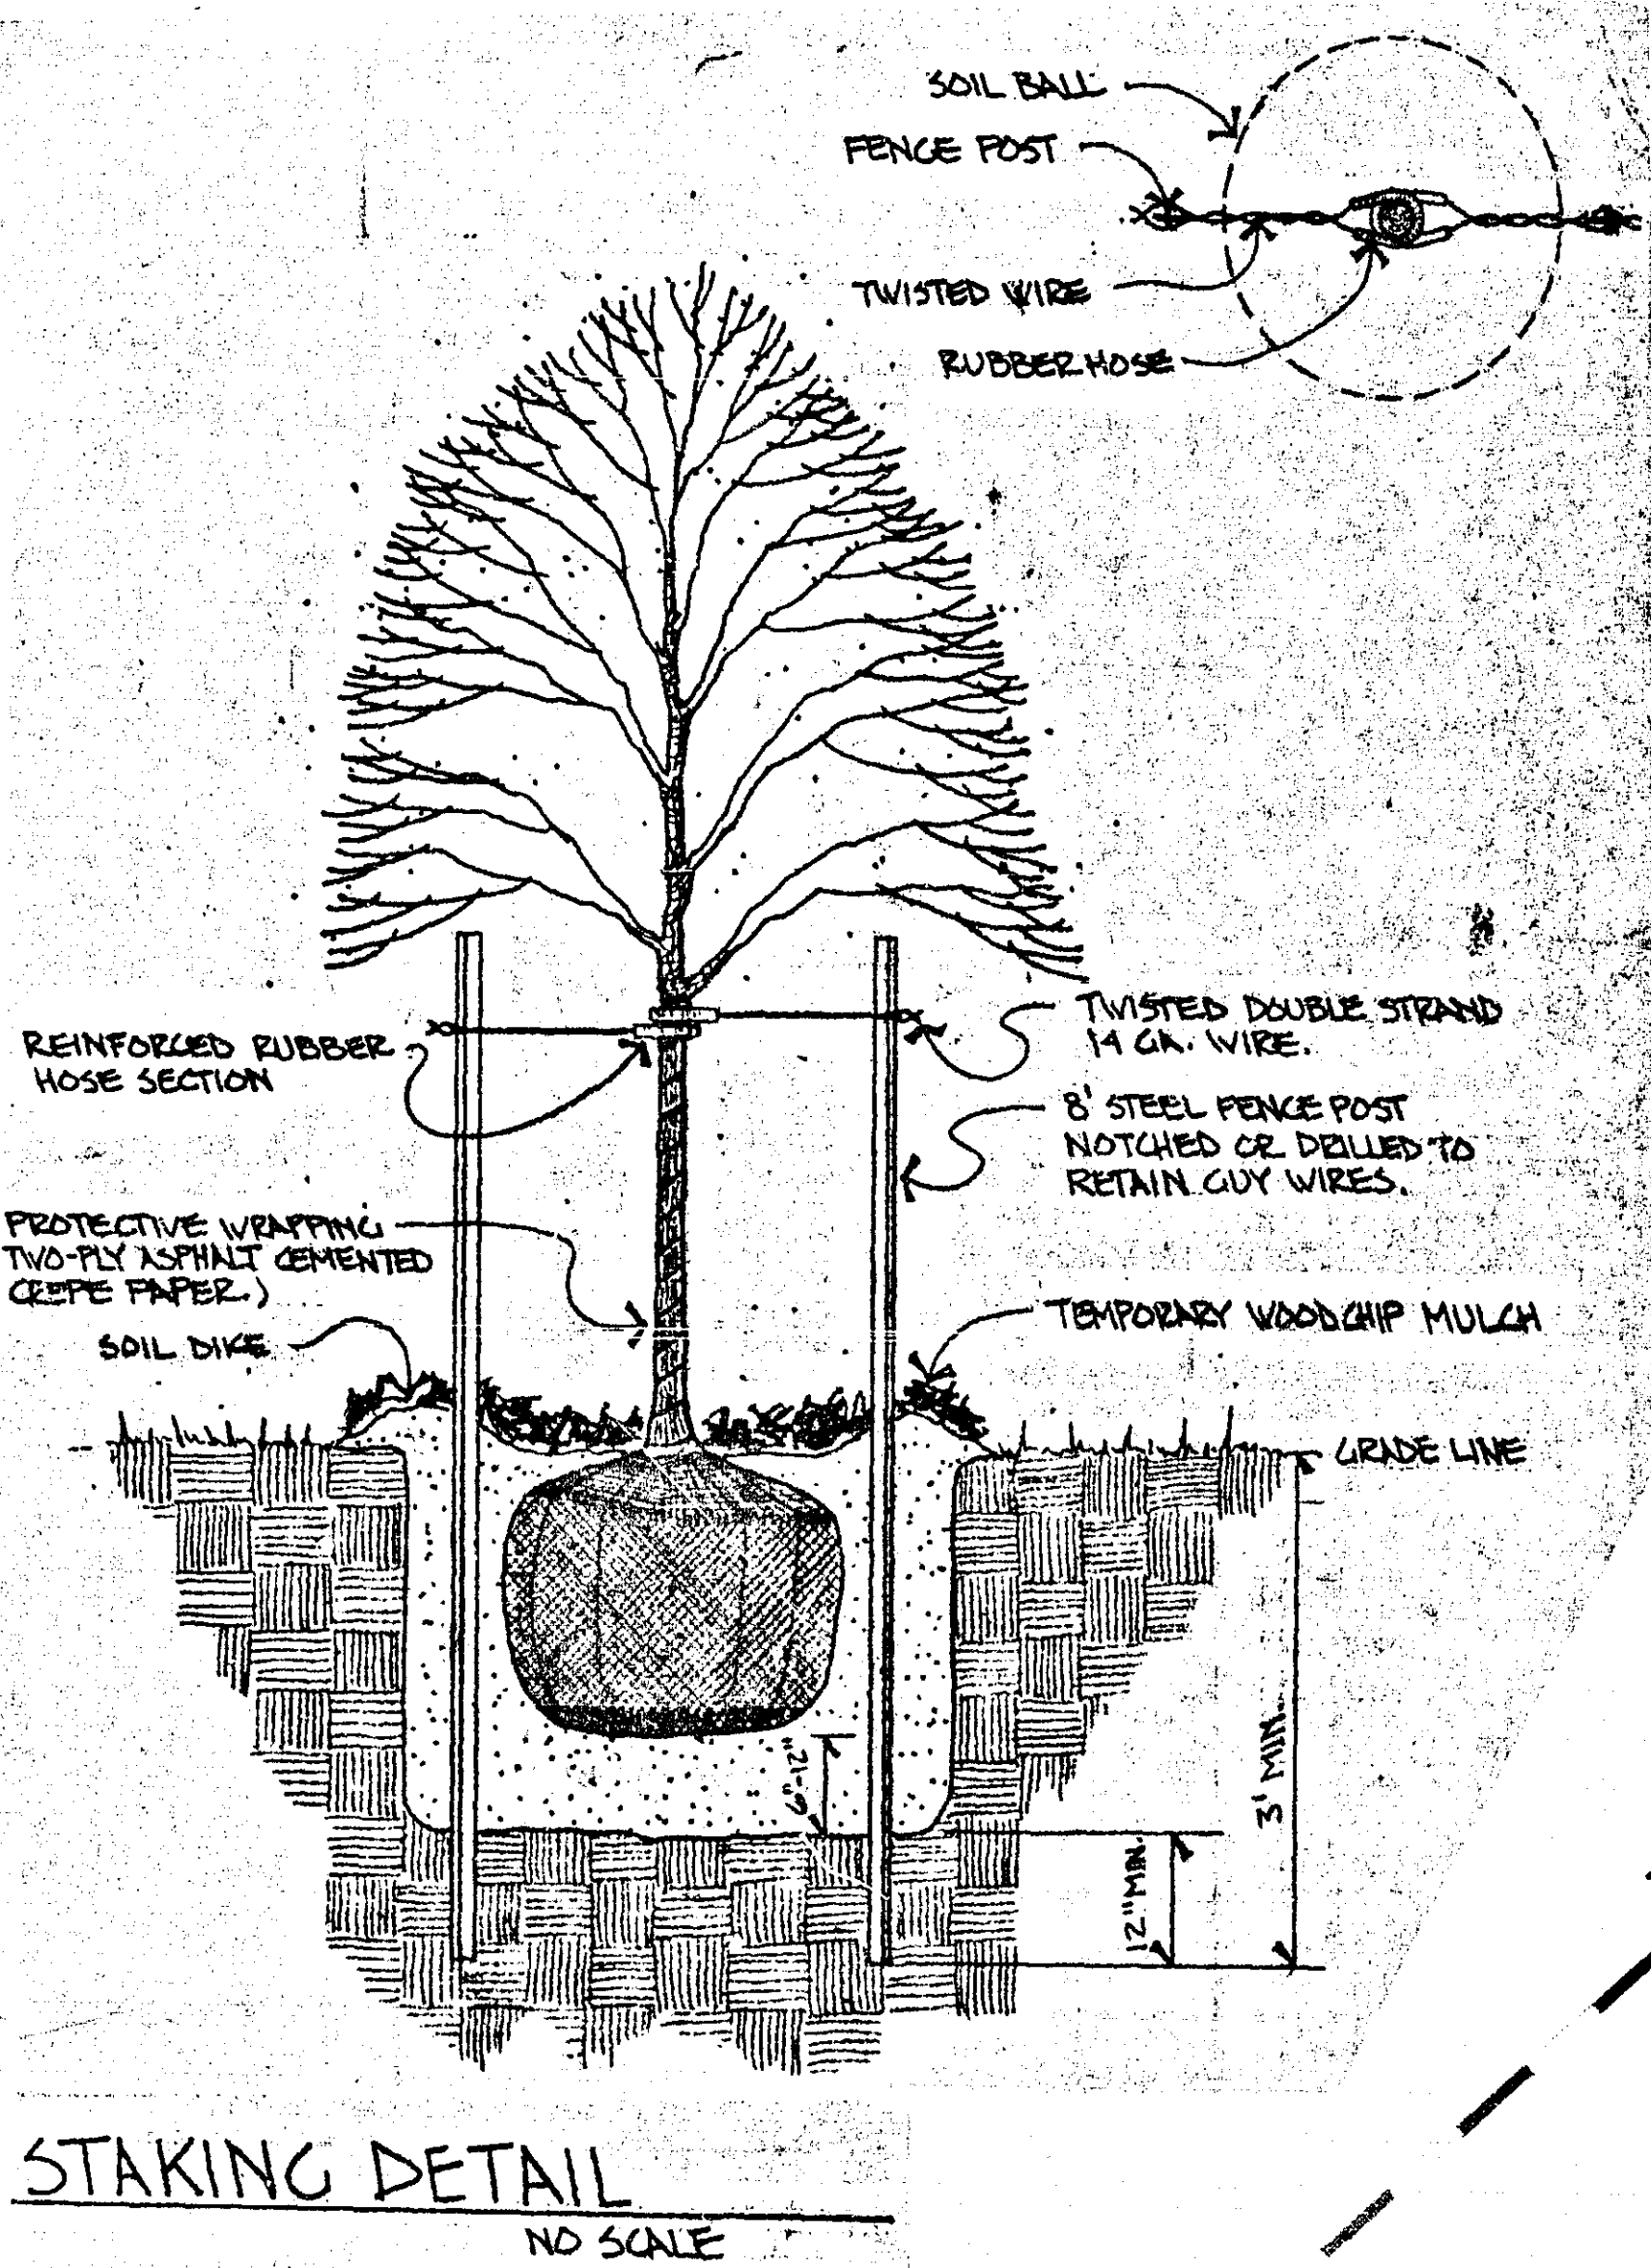

PLANTING PLAN

I hereby certify that this plan, specification, or report was prepared by me or under my direct supervision and that I am a duly Registered Landscape Architect under the laws of the State of Minnesota.
Lois E. Holmberg
Date April 9, 1988 Reg. No. 12533