



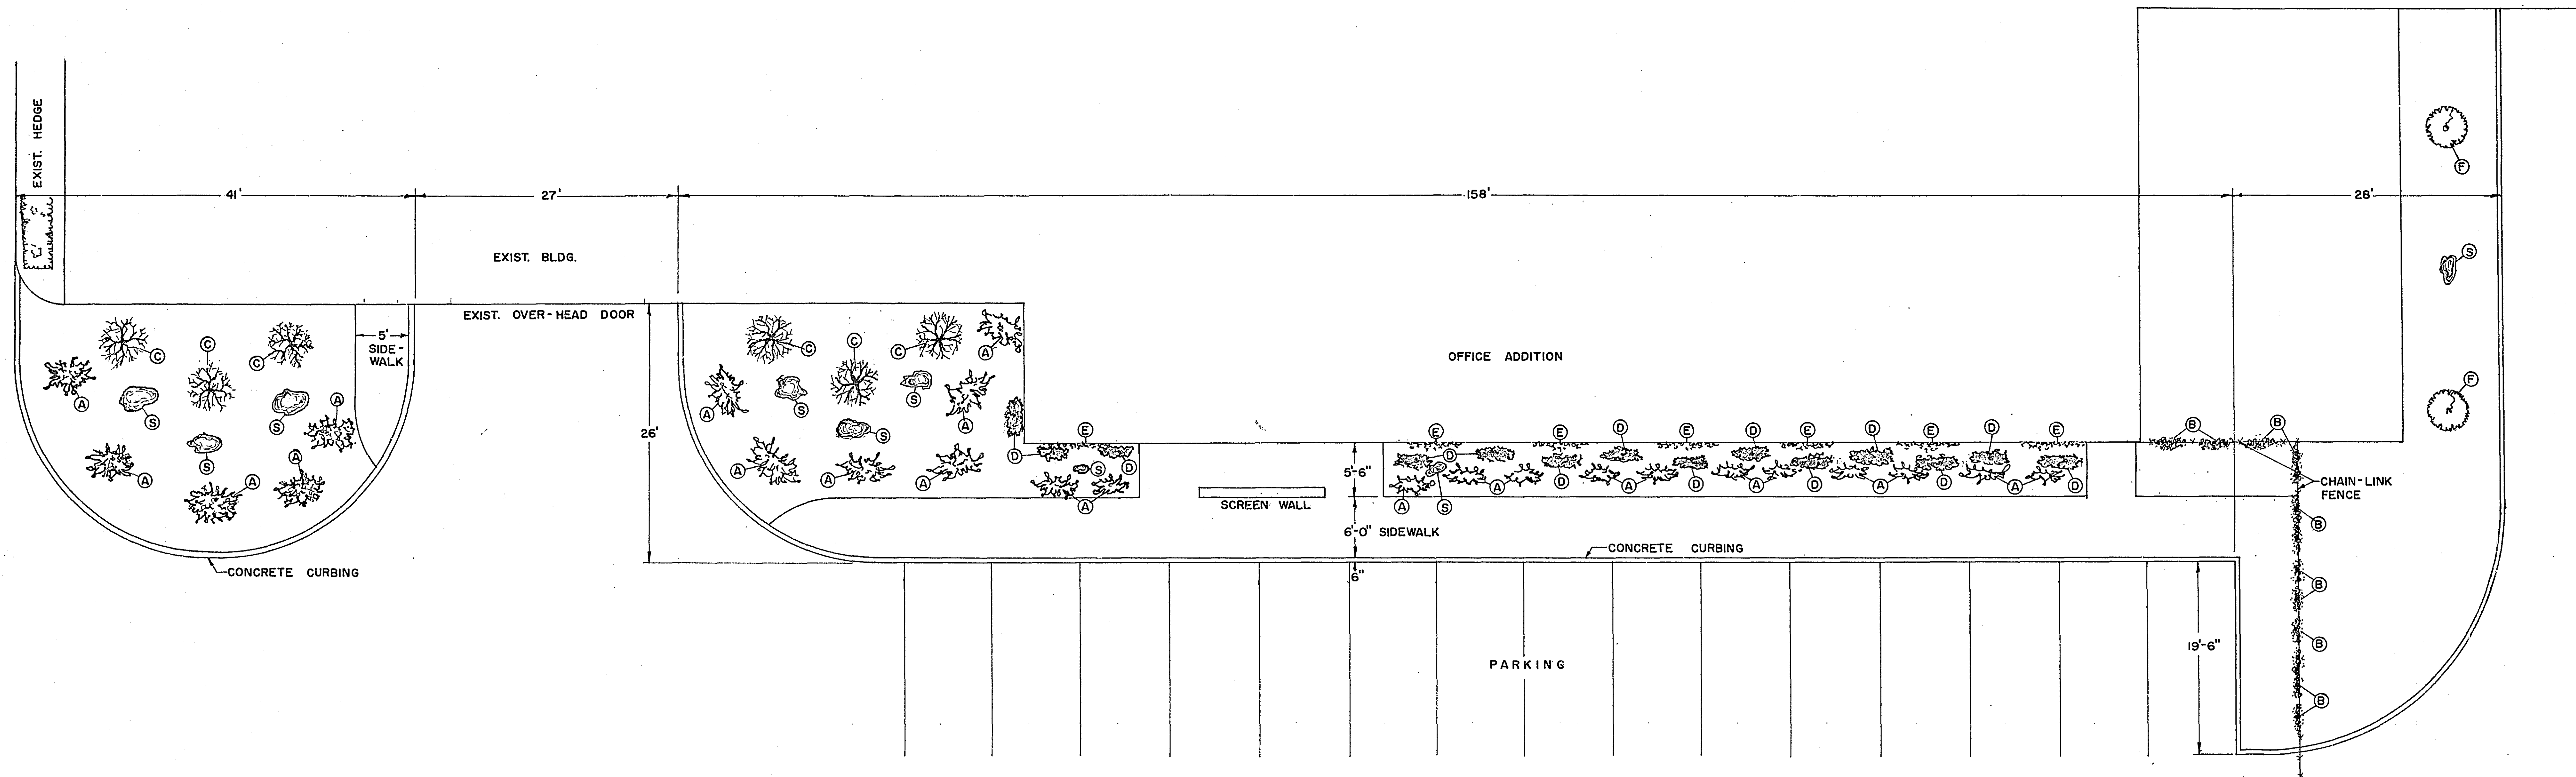

PLAN


QUANTITIES				
SYMBOL	KEY	QUAN.	DESCRPTION	
	A	24	ANDORA JUNIPER 15" to 18" B & B	
	B	10	BITTERSWEET 2 YEARS #1	
	C	6	CUT LEAF SUMAC 4' to 5'	
	D	23	CUSPETATA SPREADING YEW 24" B & B	
	E	7	BOSTON IVY 2 YEARS #1	
	F	2	UPRIGHT JUNIPER 3 1/2'	
	S	9	BOULDER	

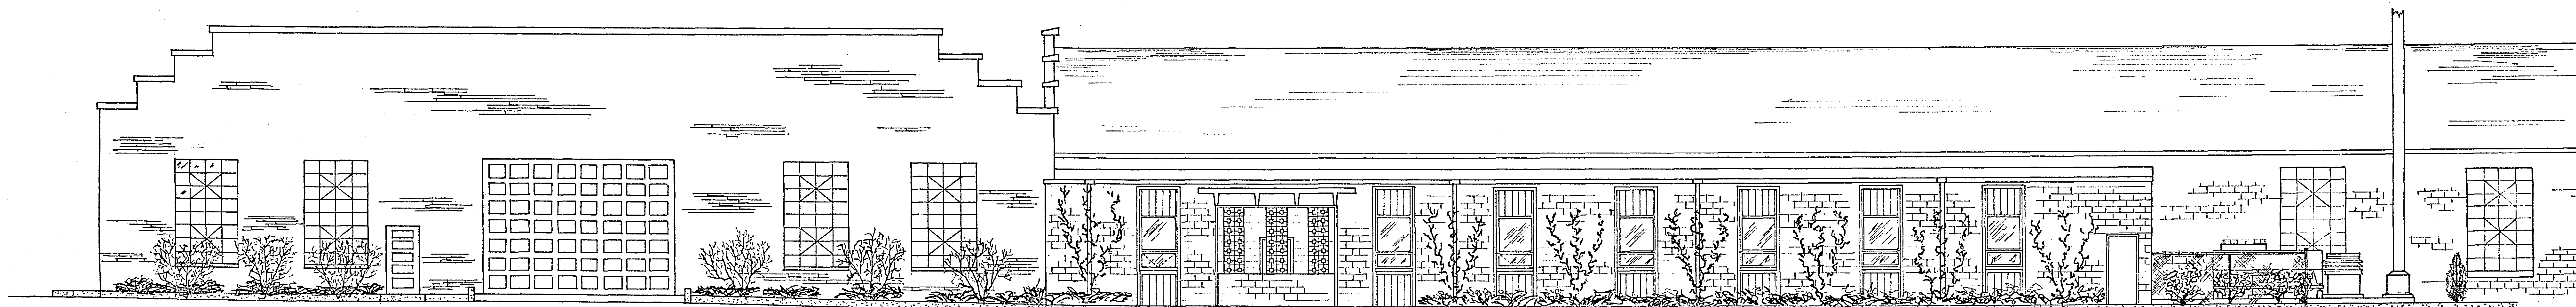

NORTH ELEVATION
SCALE: 1/8" = 1'-0"


RAMSEY COUNTY ENGINEER'S DEPT.			
HIGHWAY BUILDING & E.O.C. HEADQUARTERS			
LANDSCAPING LAYOUT			
DESIGNED	DEANE R. ANKLAN	SURVEY	
DRAWN R.W.W.	COUNTY ENGINEER	DATUM	
CHECKED	BY	FILE	
REVISED	DATE 3-6-67		

MICROFILMED
RAMSEY CO. ENGR.

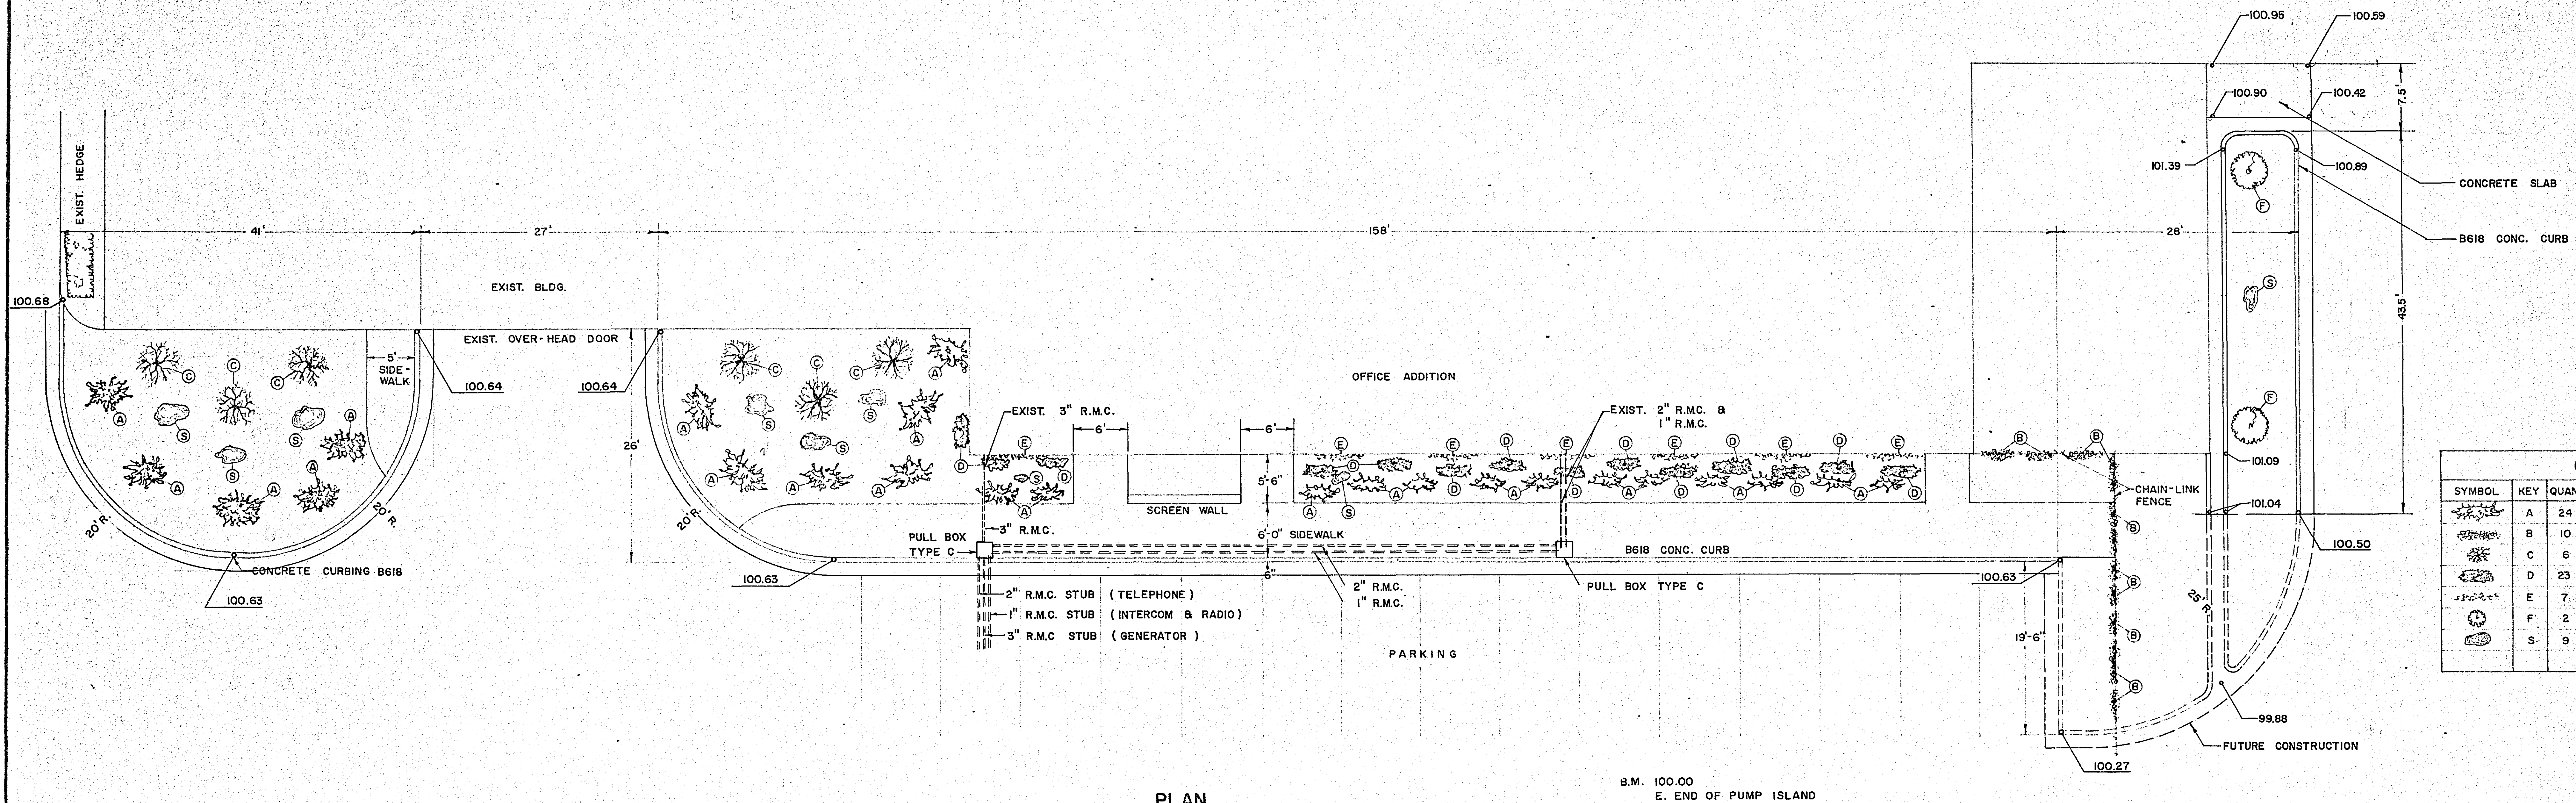

PLAN

QUANTITIES				
SYMBOL	KEY	QUAN.	DESCRIPTION	
	A	24	ANDORA JUNIPER 15" to 18" B & B	
	B	10	BITTERSWEET 2 YEARS #1	
	C	6	CUT LEAF SUMAC 4' to 5'	
	D	23	CUSPETA SPREADING YEW 24" B & B	
	E	7	BOSTON IVY 2 YEARS #1	
	F	2	UPRIGHT JUNIPER 3 1/2'	
	S	9	BOULDER	

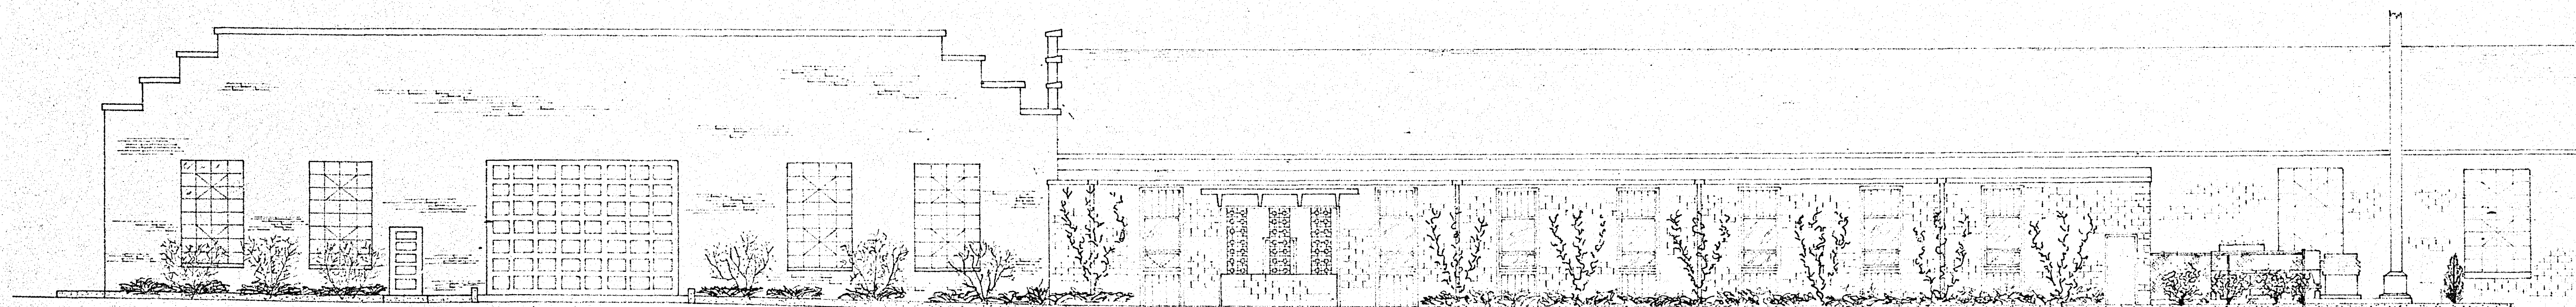

NORTH ELEVATION
SCALE: 1/8" = 1'-0"

RAMSEY COUNTY ENGINEER'S DEPT.		
HIGHWAY BUILDING & E.O.C. HEADQUARTERS		
LANDSCAPING LAYOUT		
DESIGNED	DEANE R. ANKLAN	SURVEY
DRAWN R.W.W.	COUNTY ENGINEER	
CHECKED	BY	DATUM
REVISED	DATE 3-8-67	FILE

MICROFILMED
RAMSEY CO.