




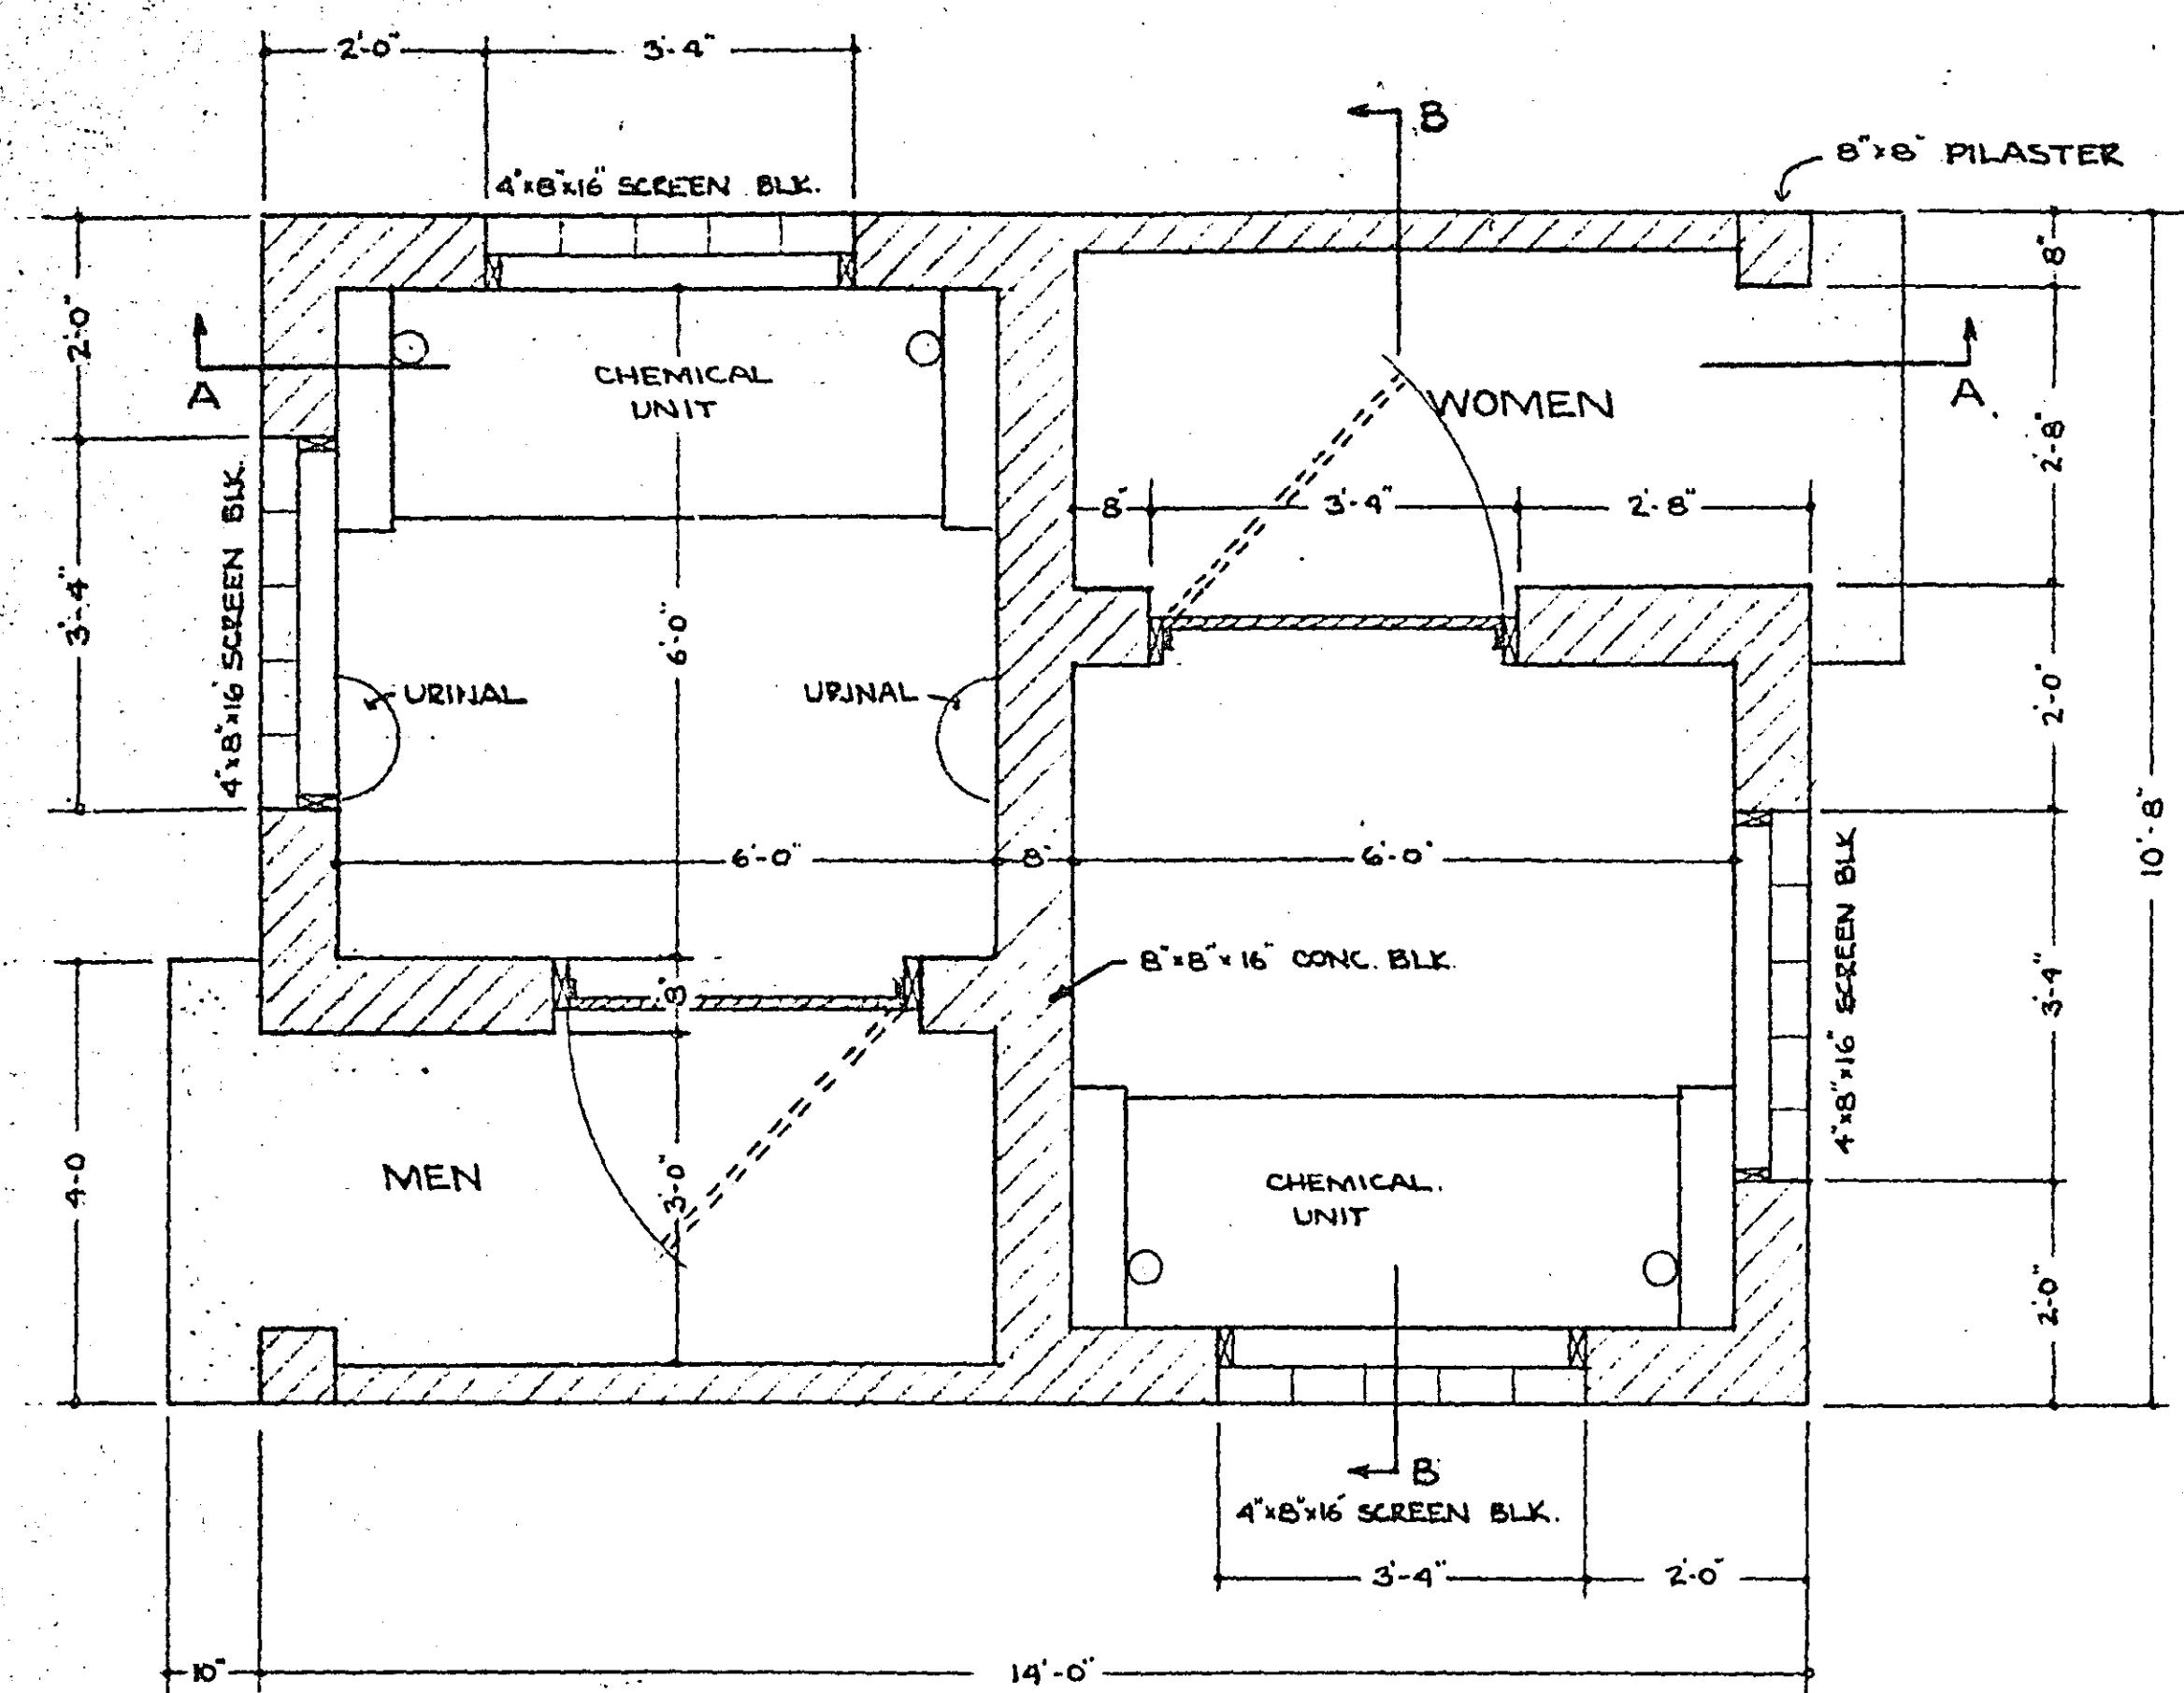


FLOOR PLAN
SCALE 1/2" = 1'-0"

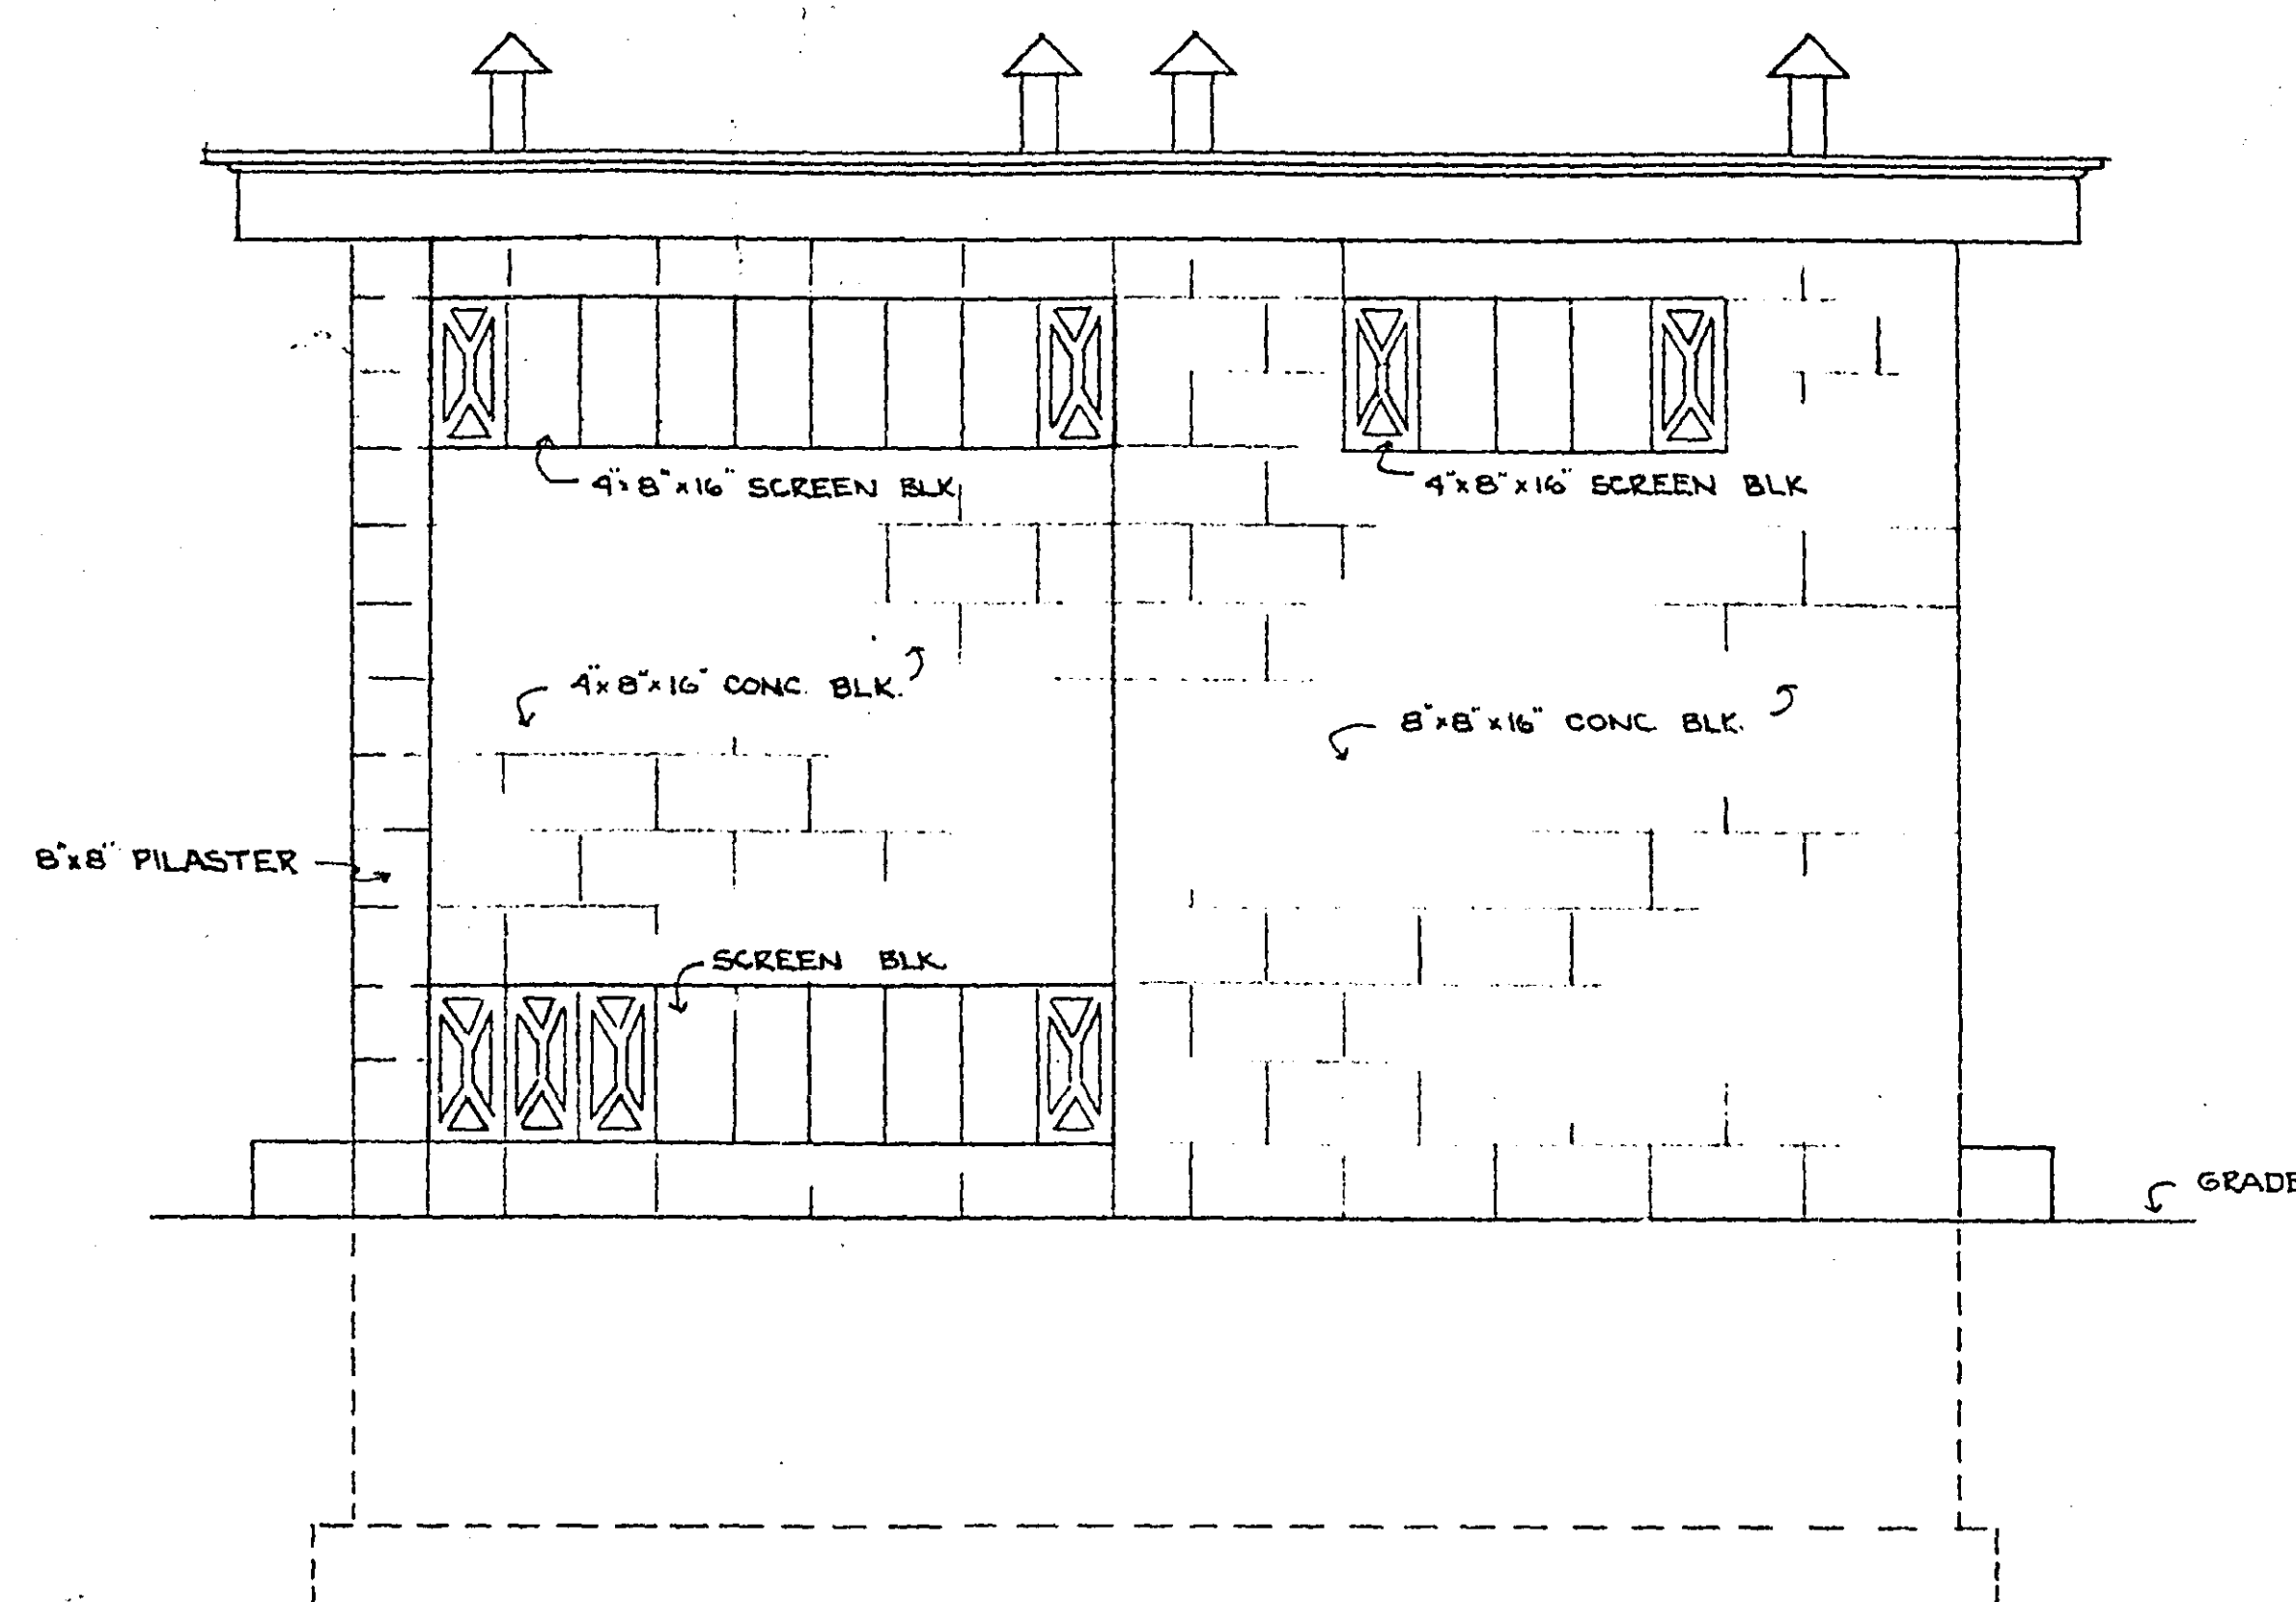


EAST & WEST ELEVATION
SCALE 1/4" = 1'-0"

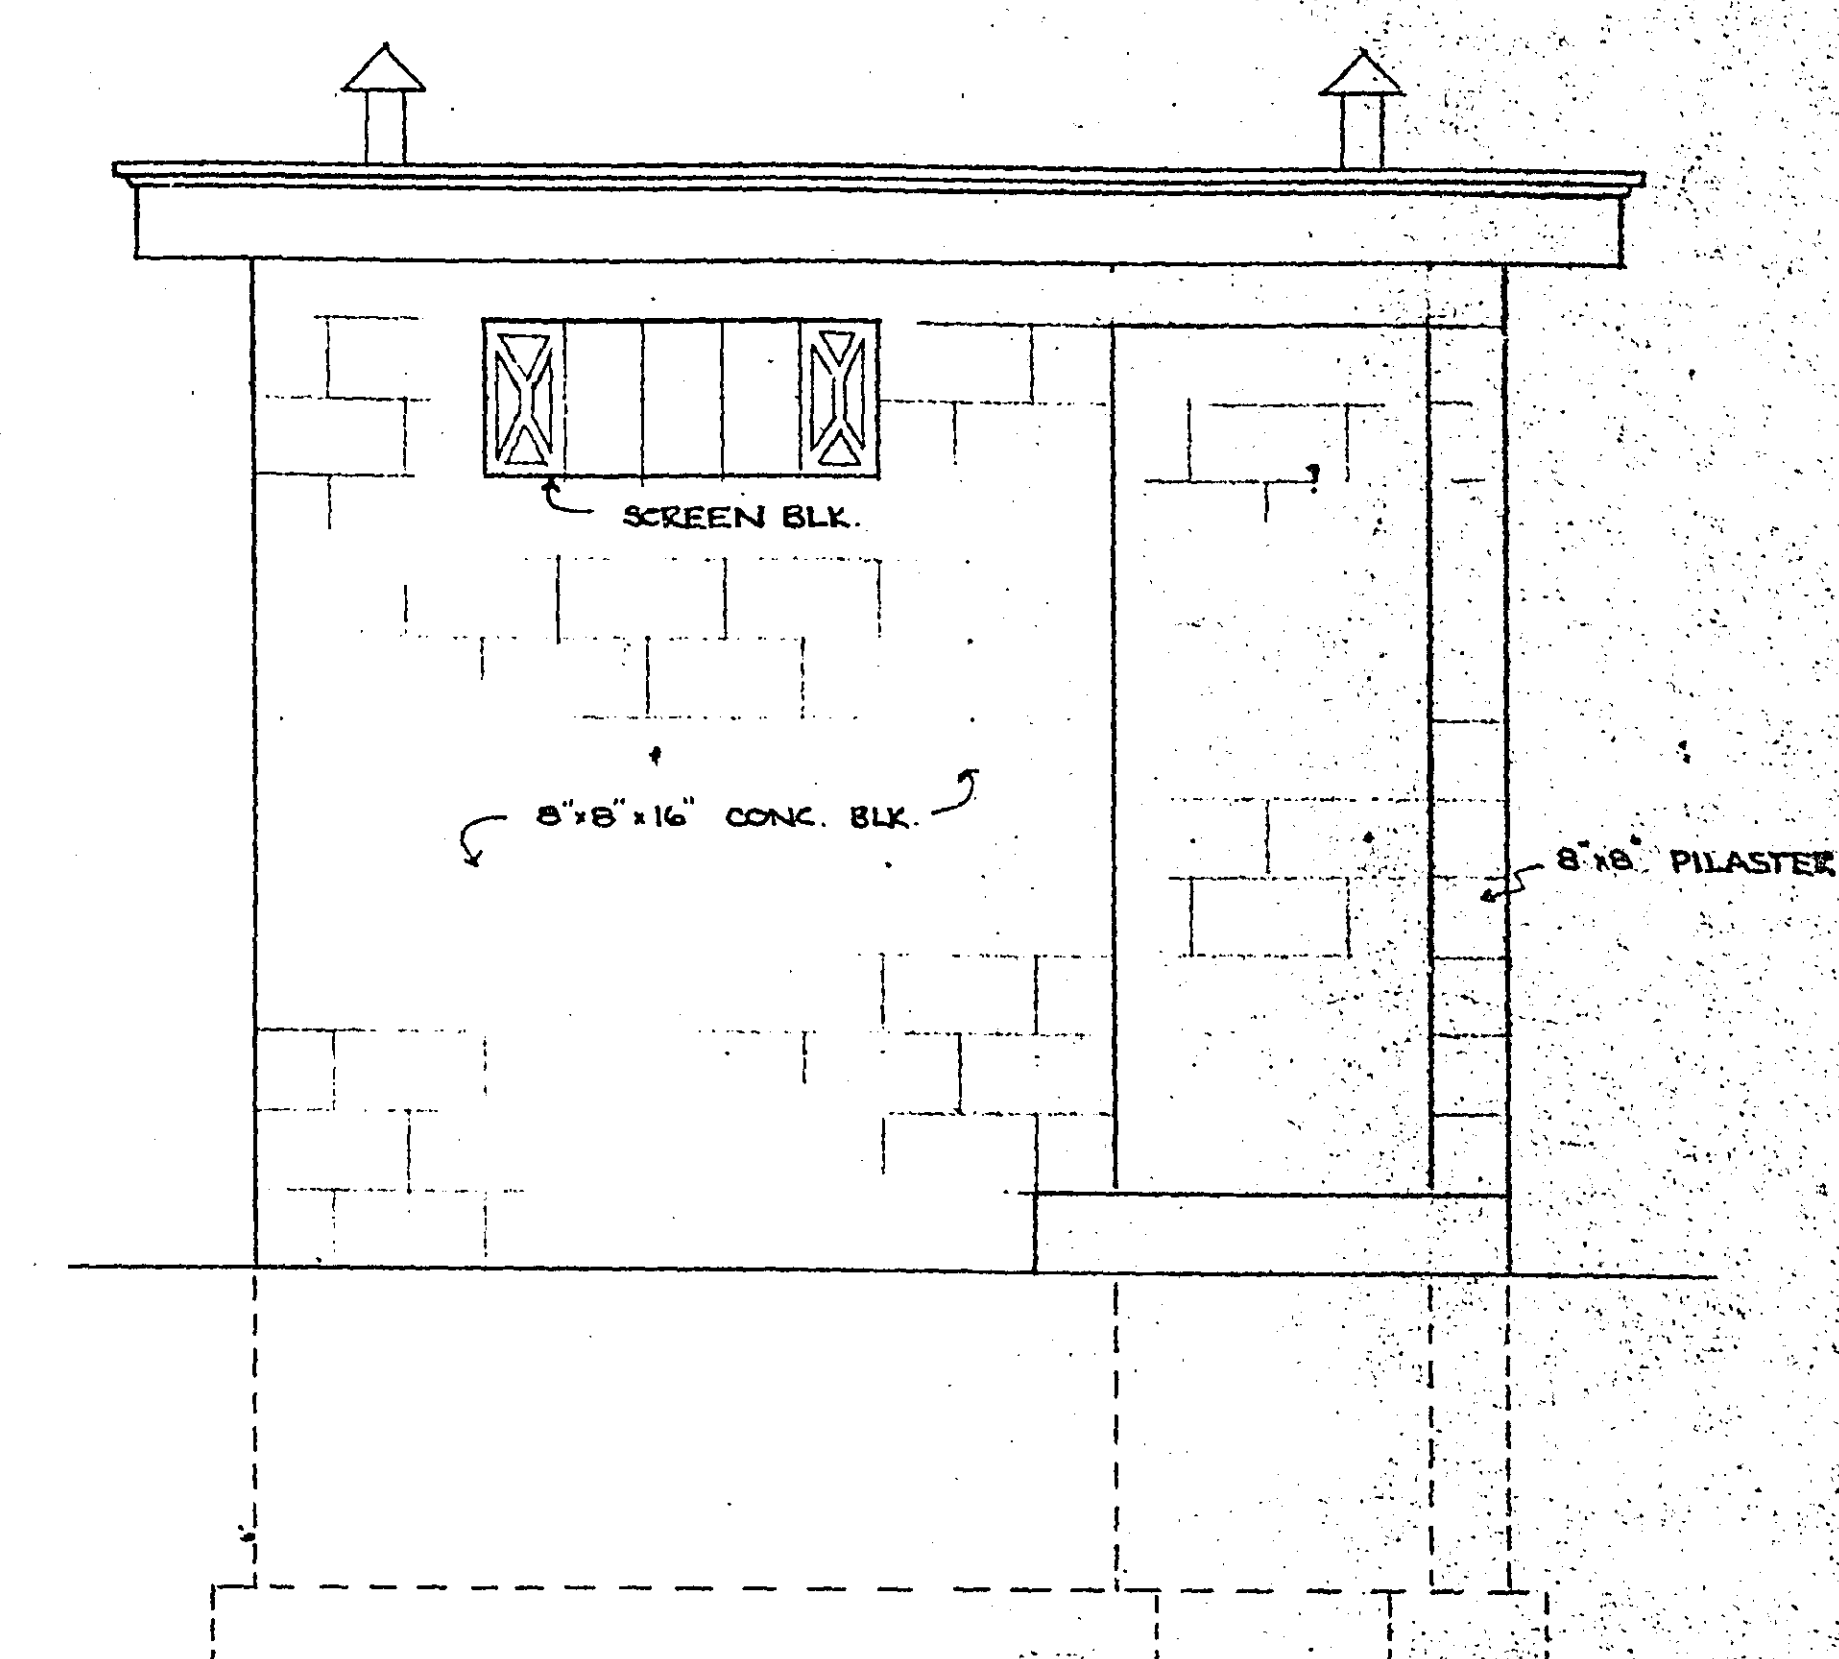


NORTH & SOUTH ELEVATION
SCALE 1/4" = 1'-0"

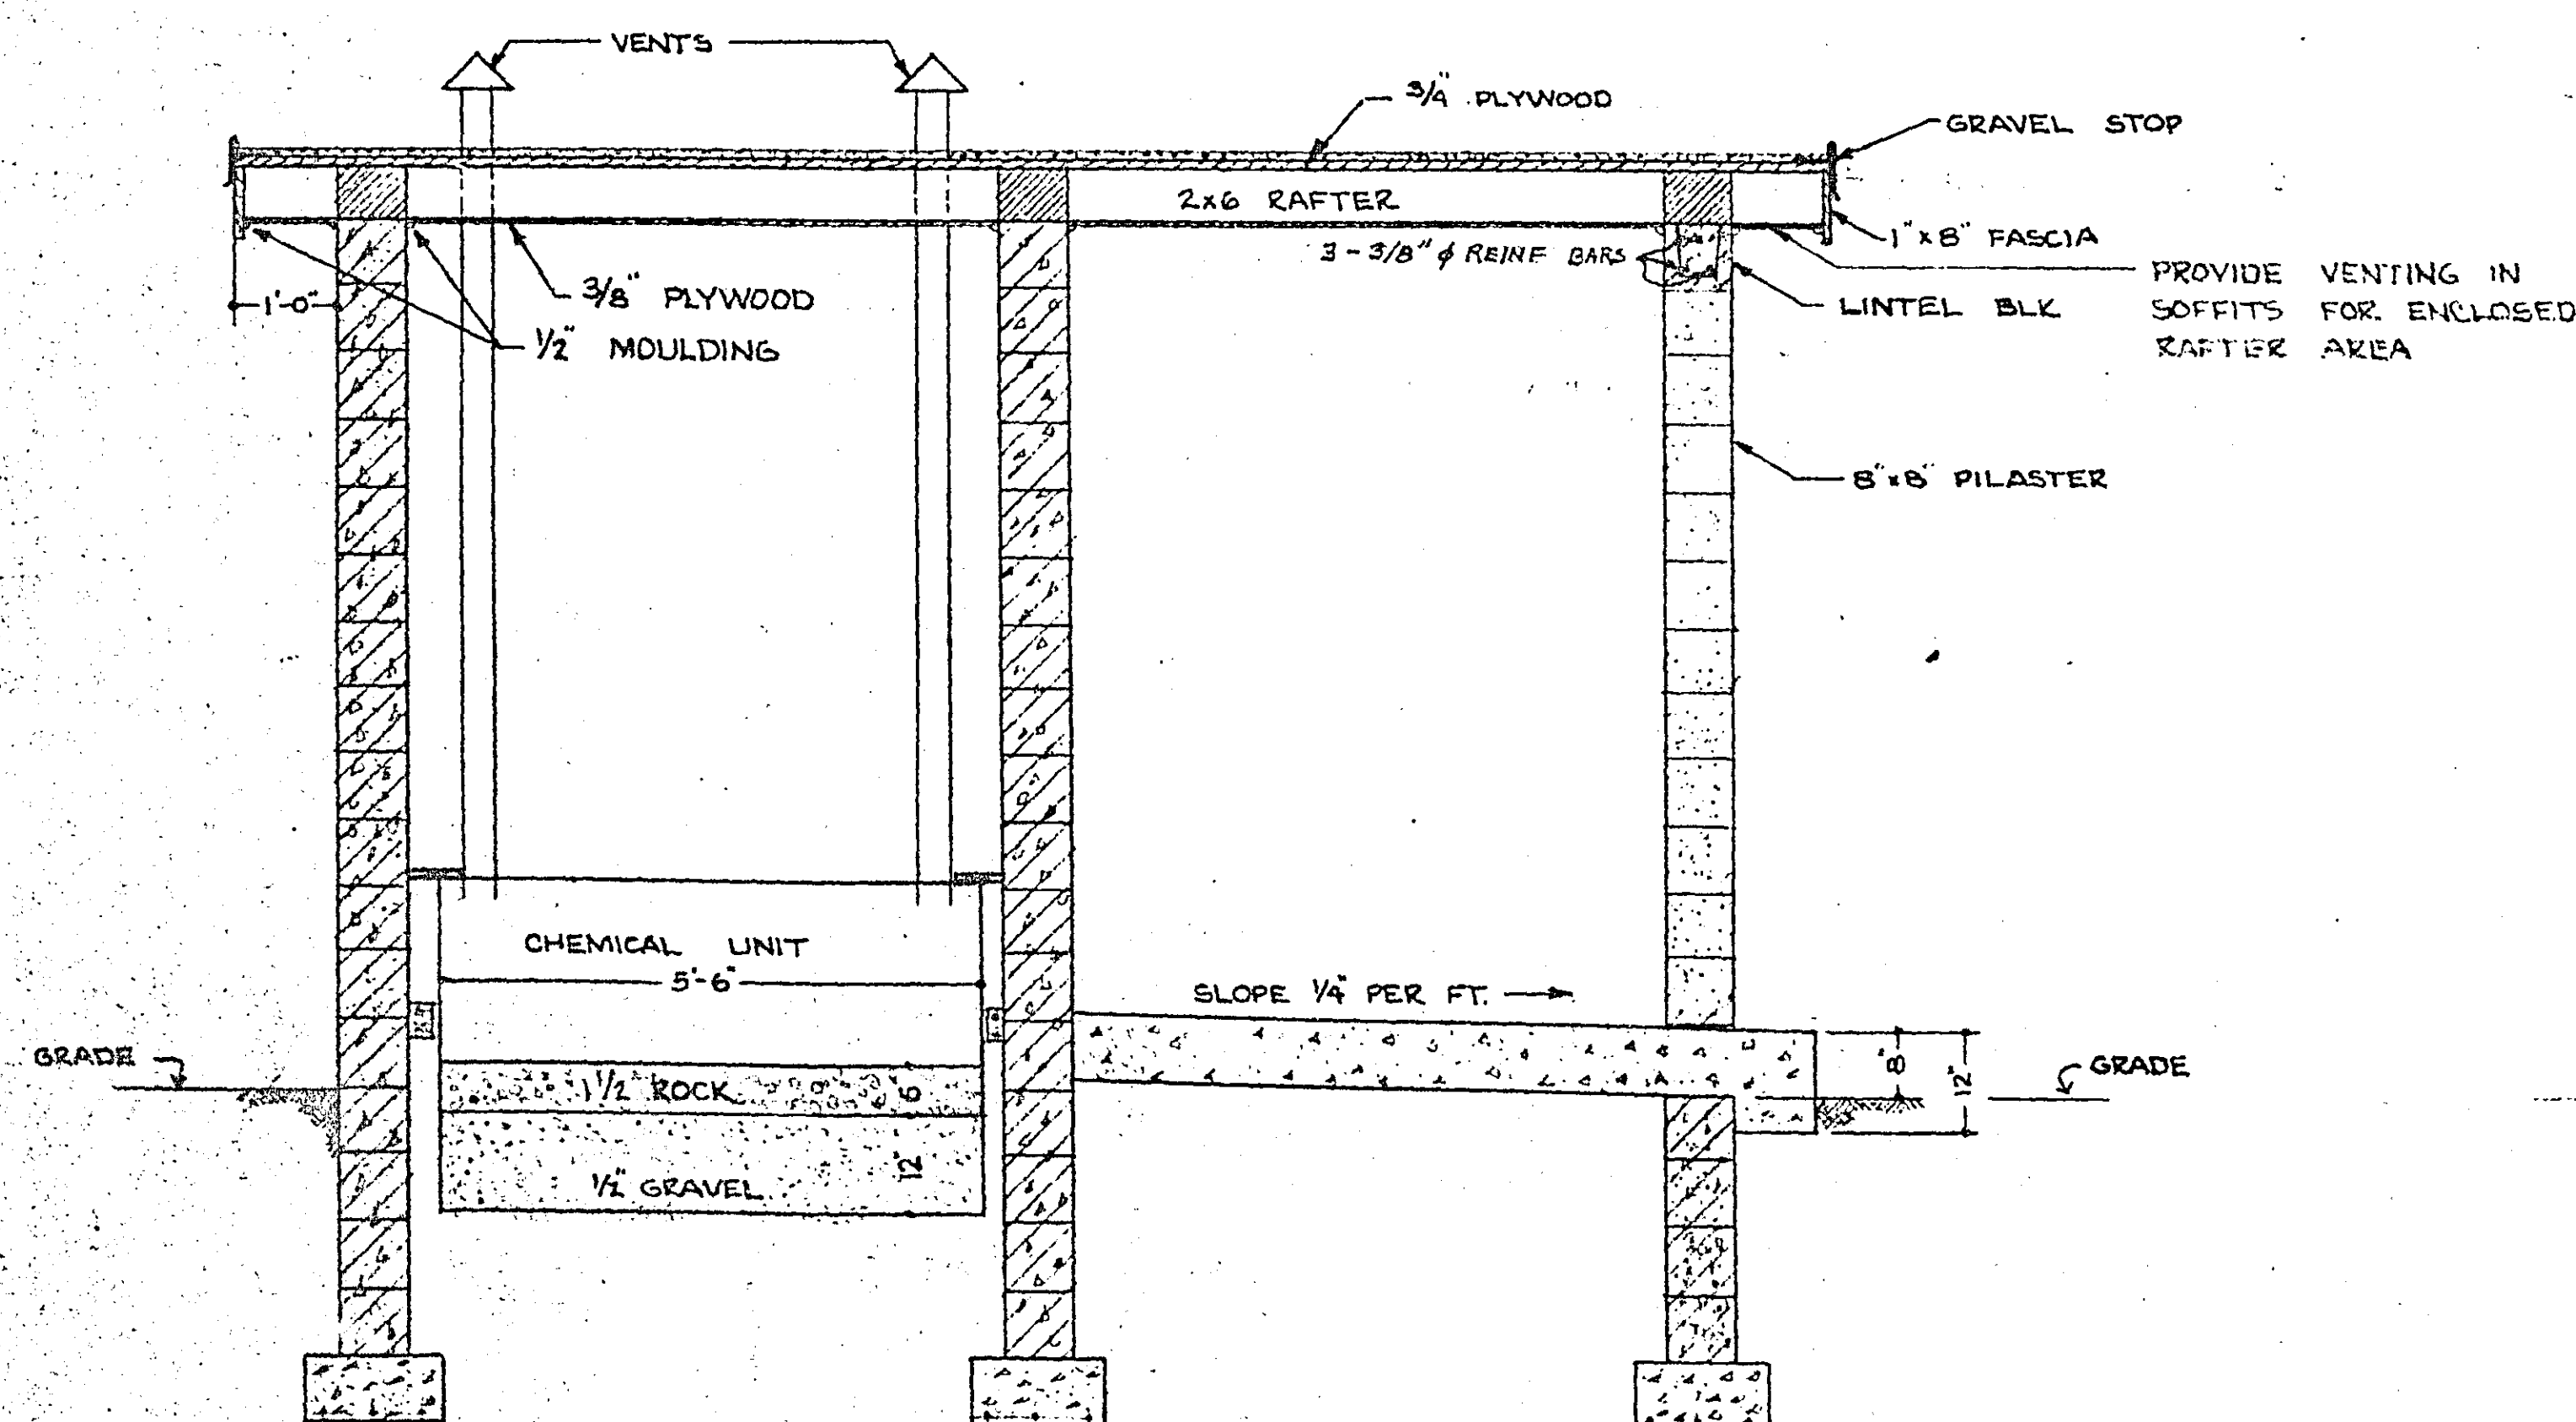

SECTION A-A
SCALE 1/2" = 1'-0"

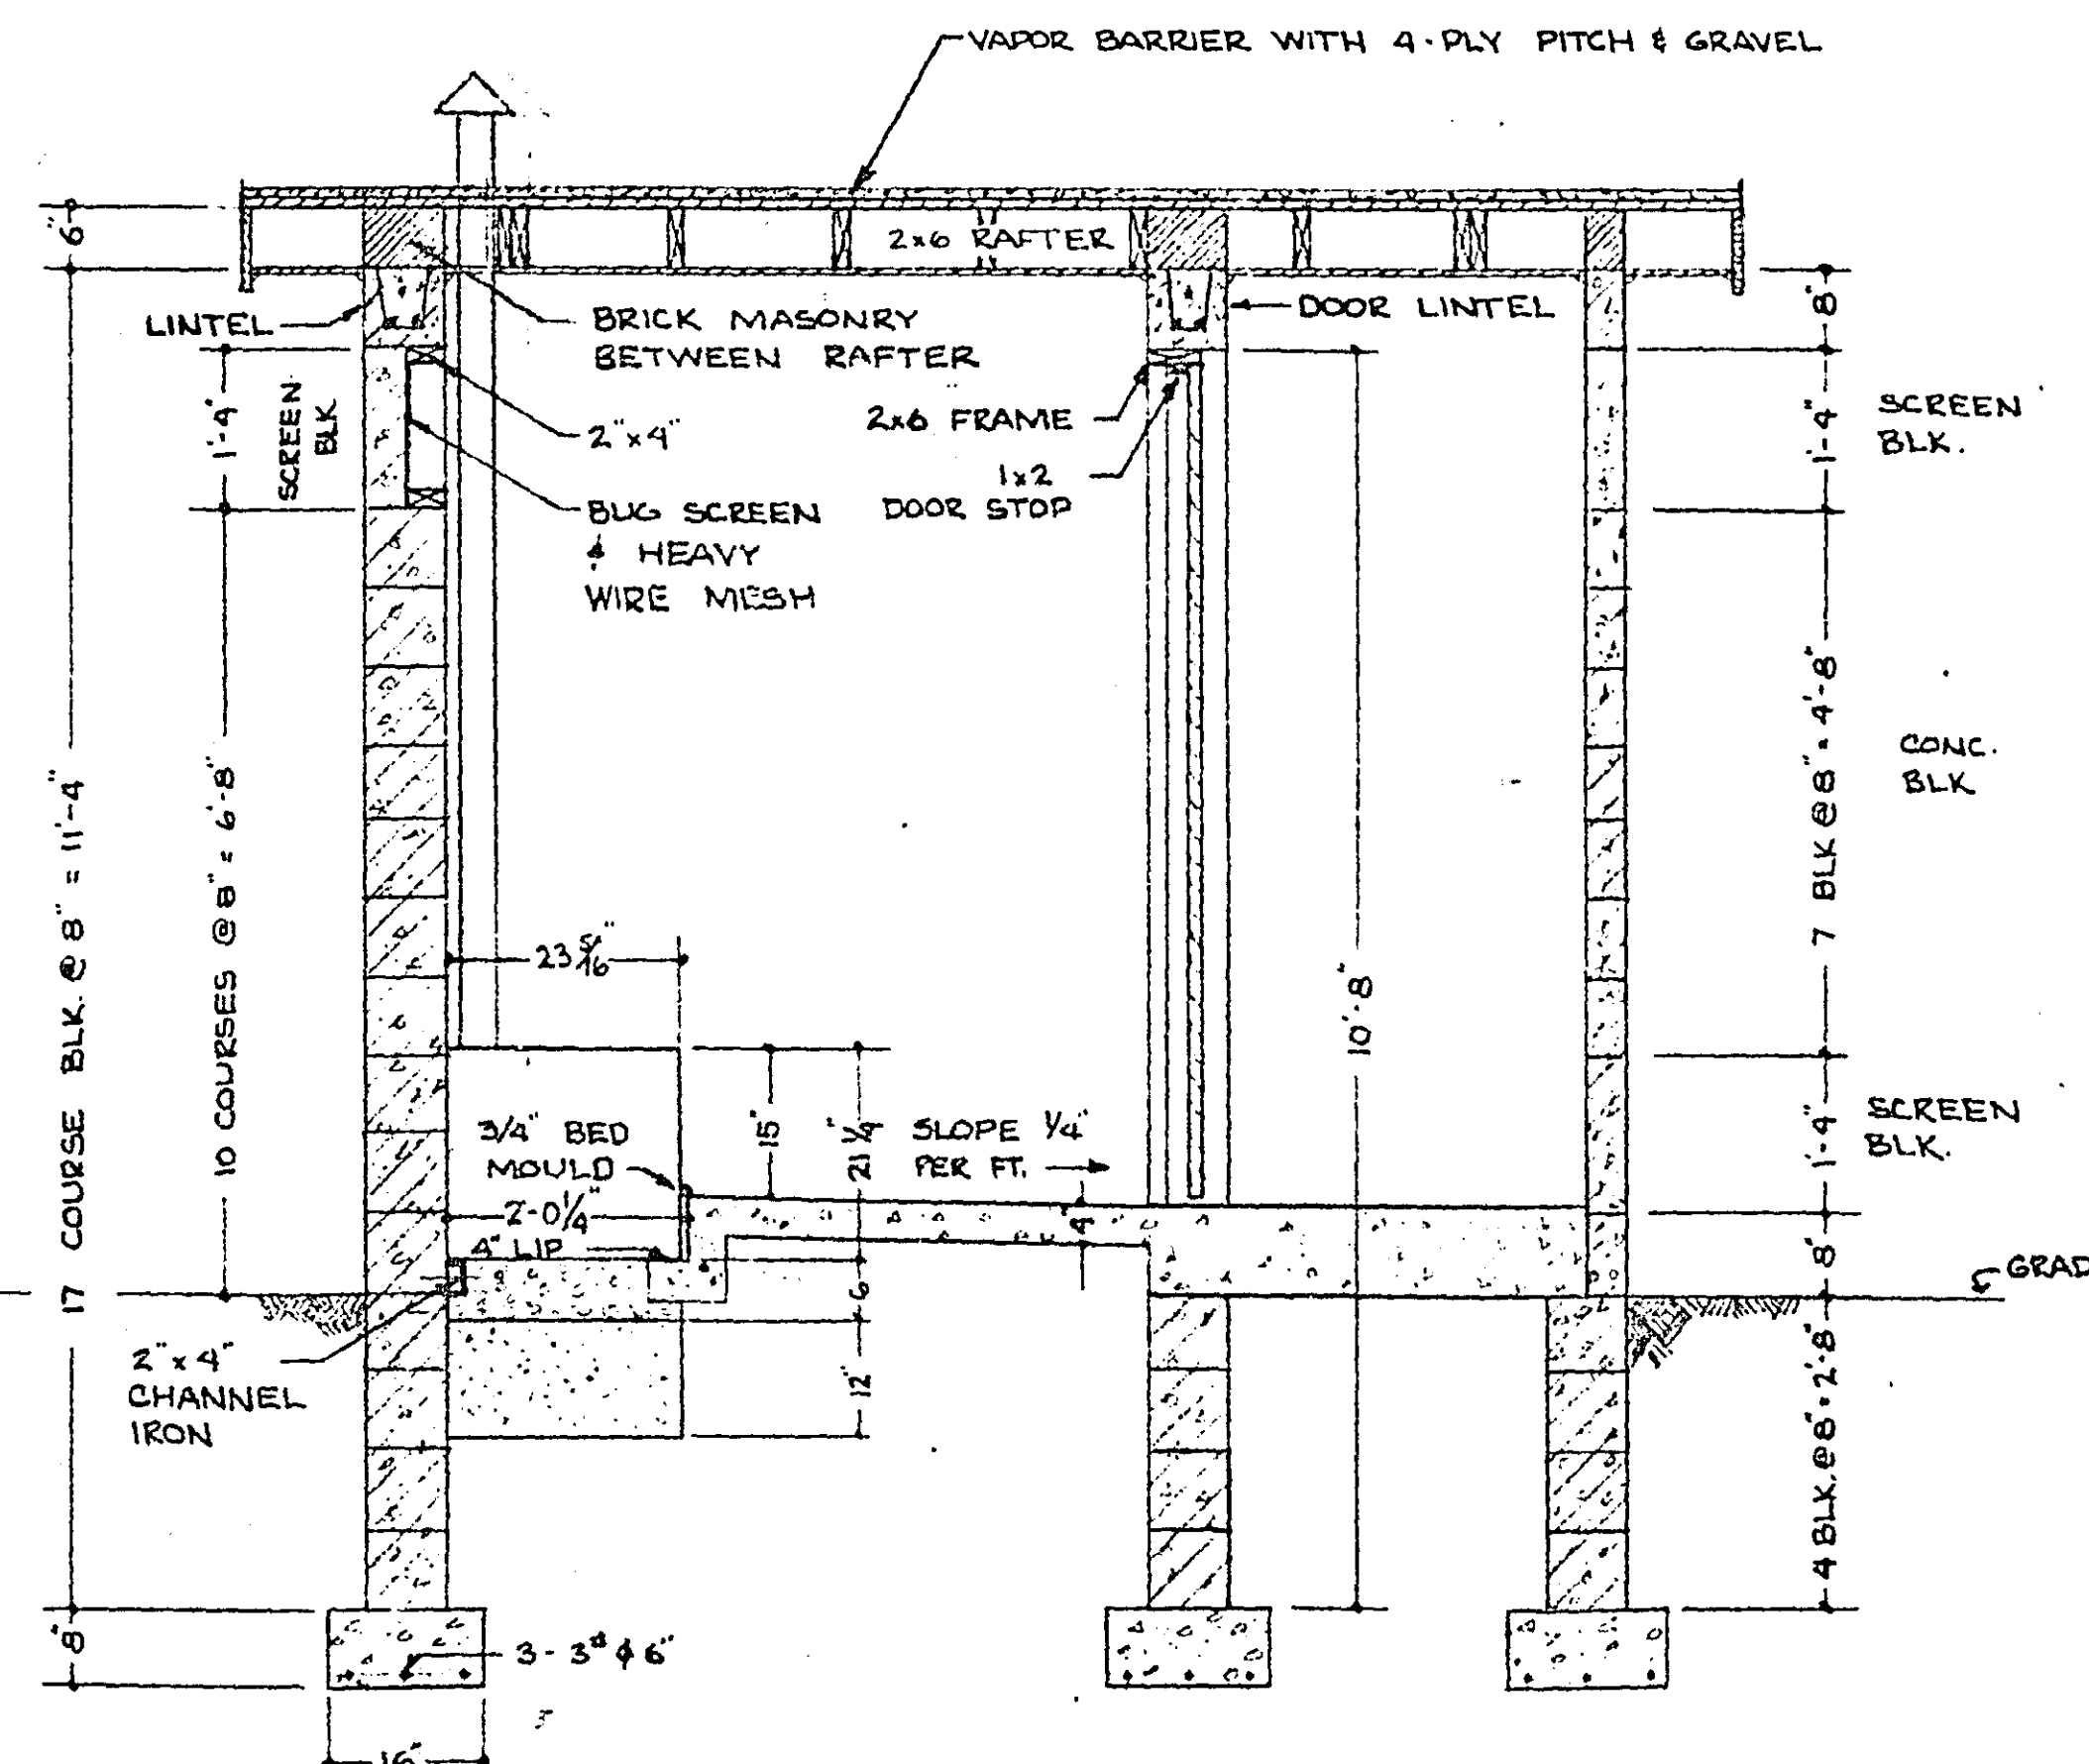



SECTION B-B
SCALE 1/2" = 1'-0"

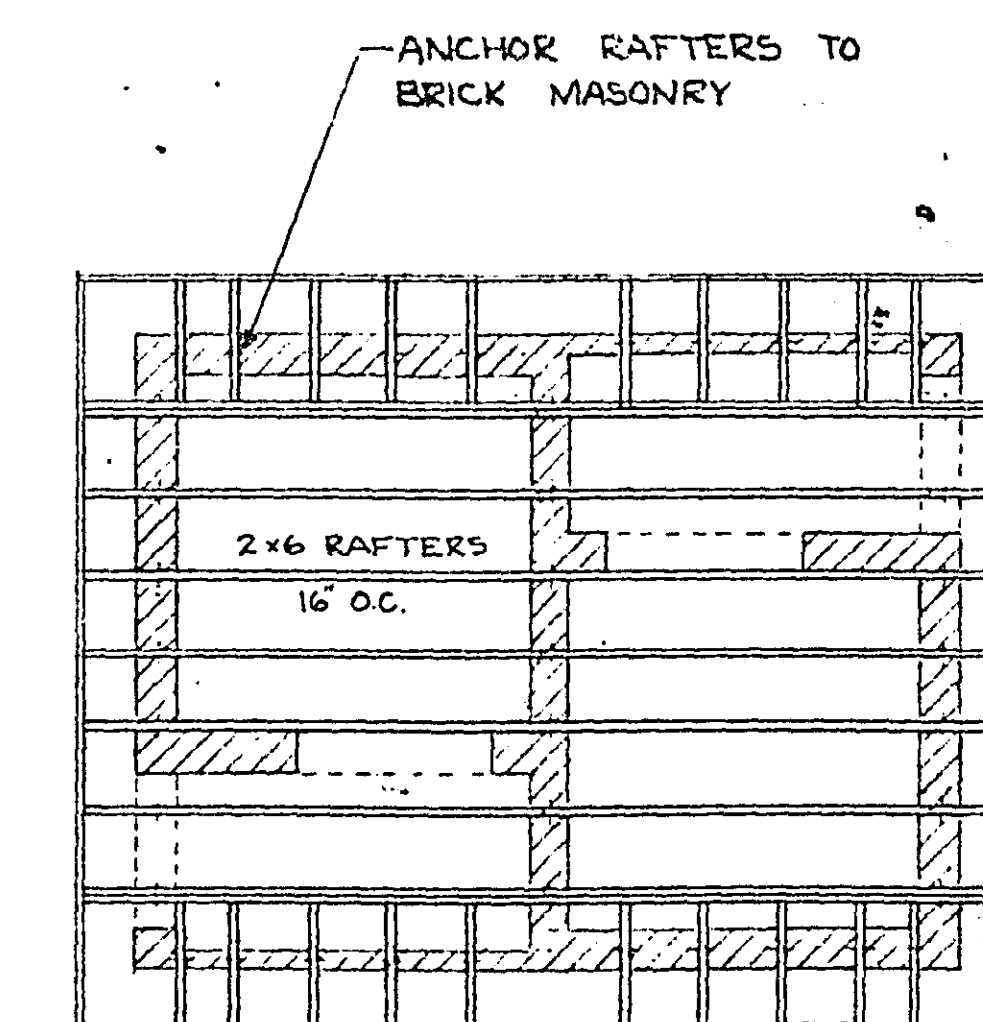

ROOF FRAMING PLAN
SCALE 1/4" = 1'-0"

MICROFILMED
RAMSEY CO. 5/1/65

RAMSEY COUNTY ENGINEERS DEPT		
TOILET FOR RECREATION AREA		
DESIGNED BY	DEANE R. ANKLAN	SURVEY
DRAWN BY	COUNTY ENGINEER	
CHECKED BY	BY KIMBLE H. NELSON	DATUM
REVISED 3-14-65	DATE: 10-15-65	FILE

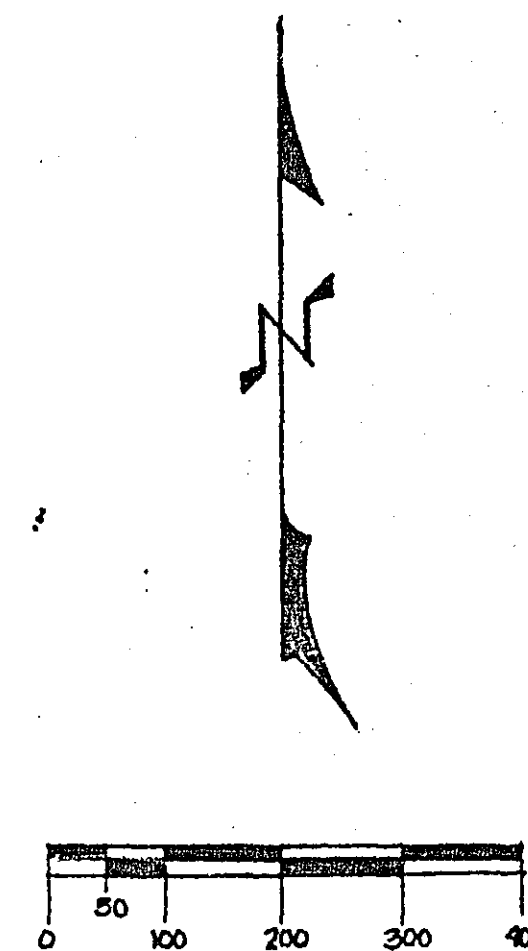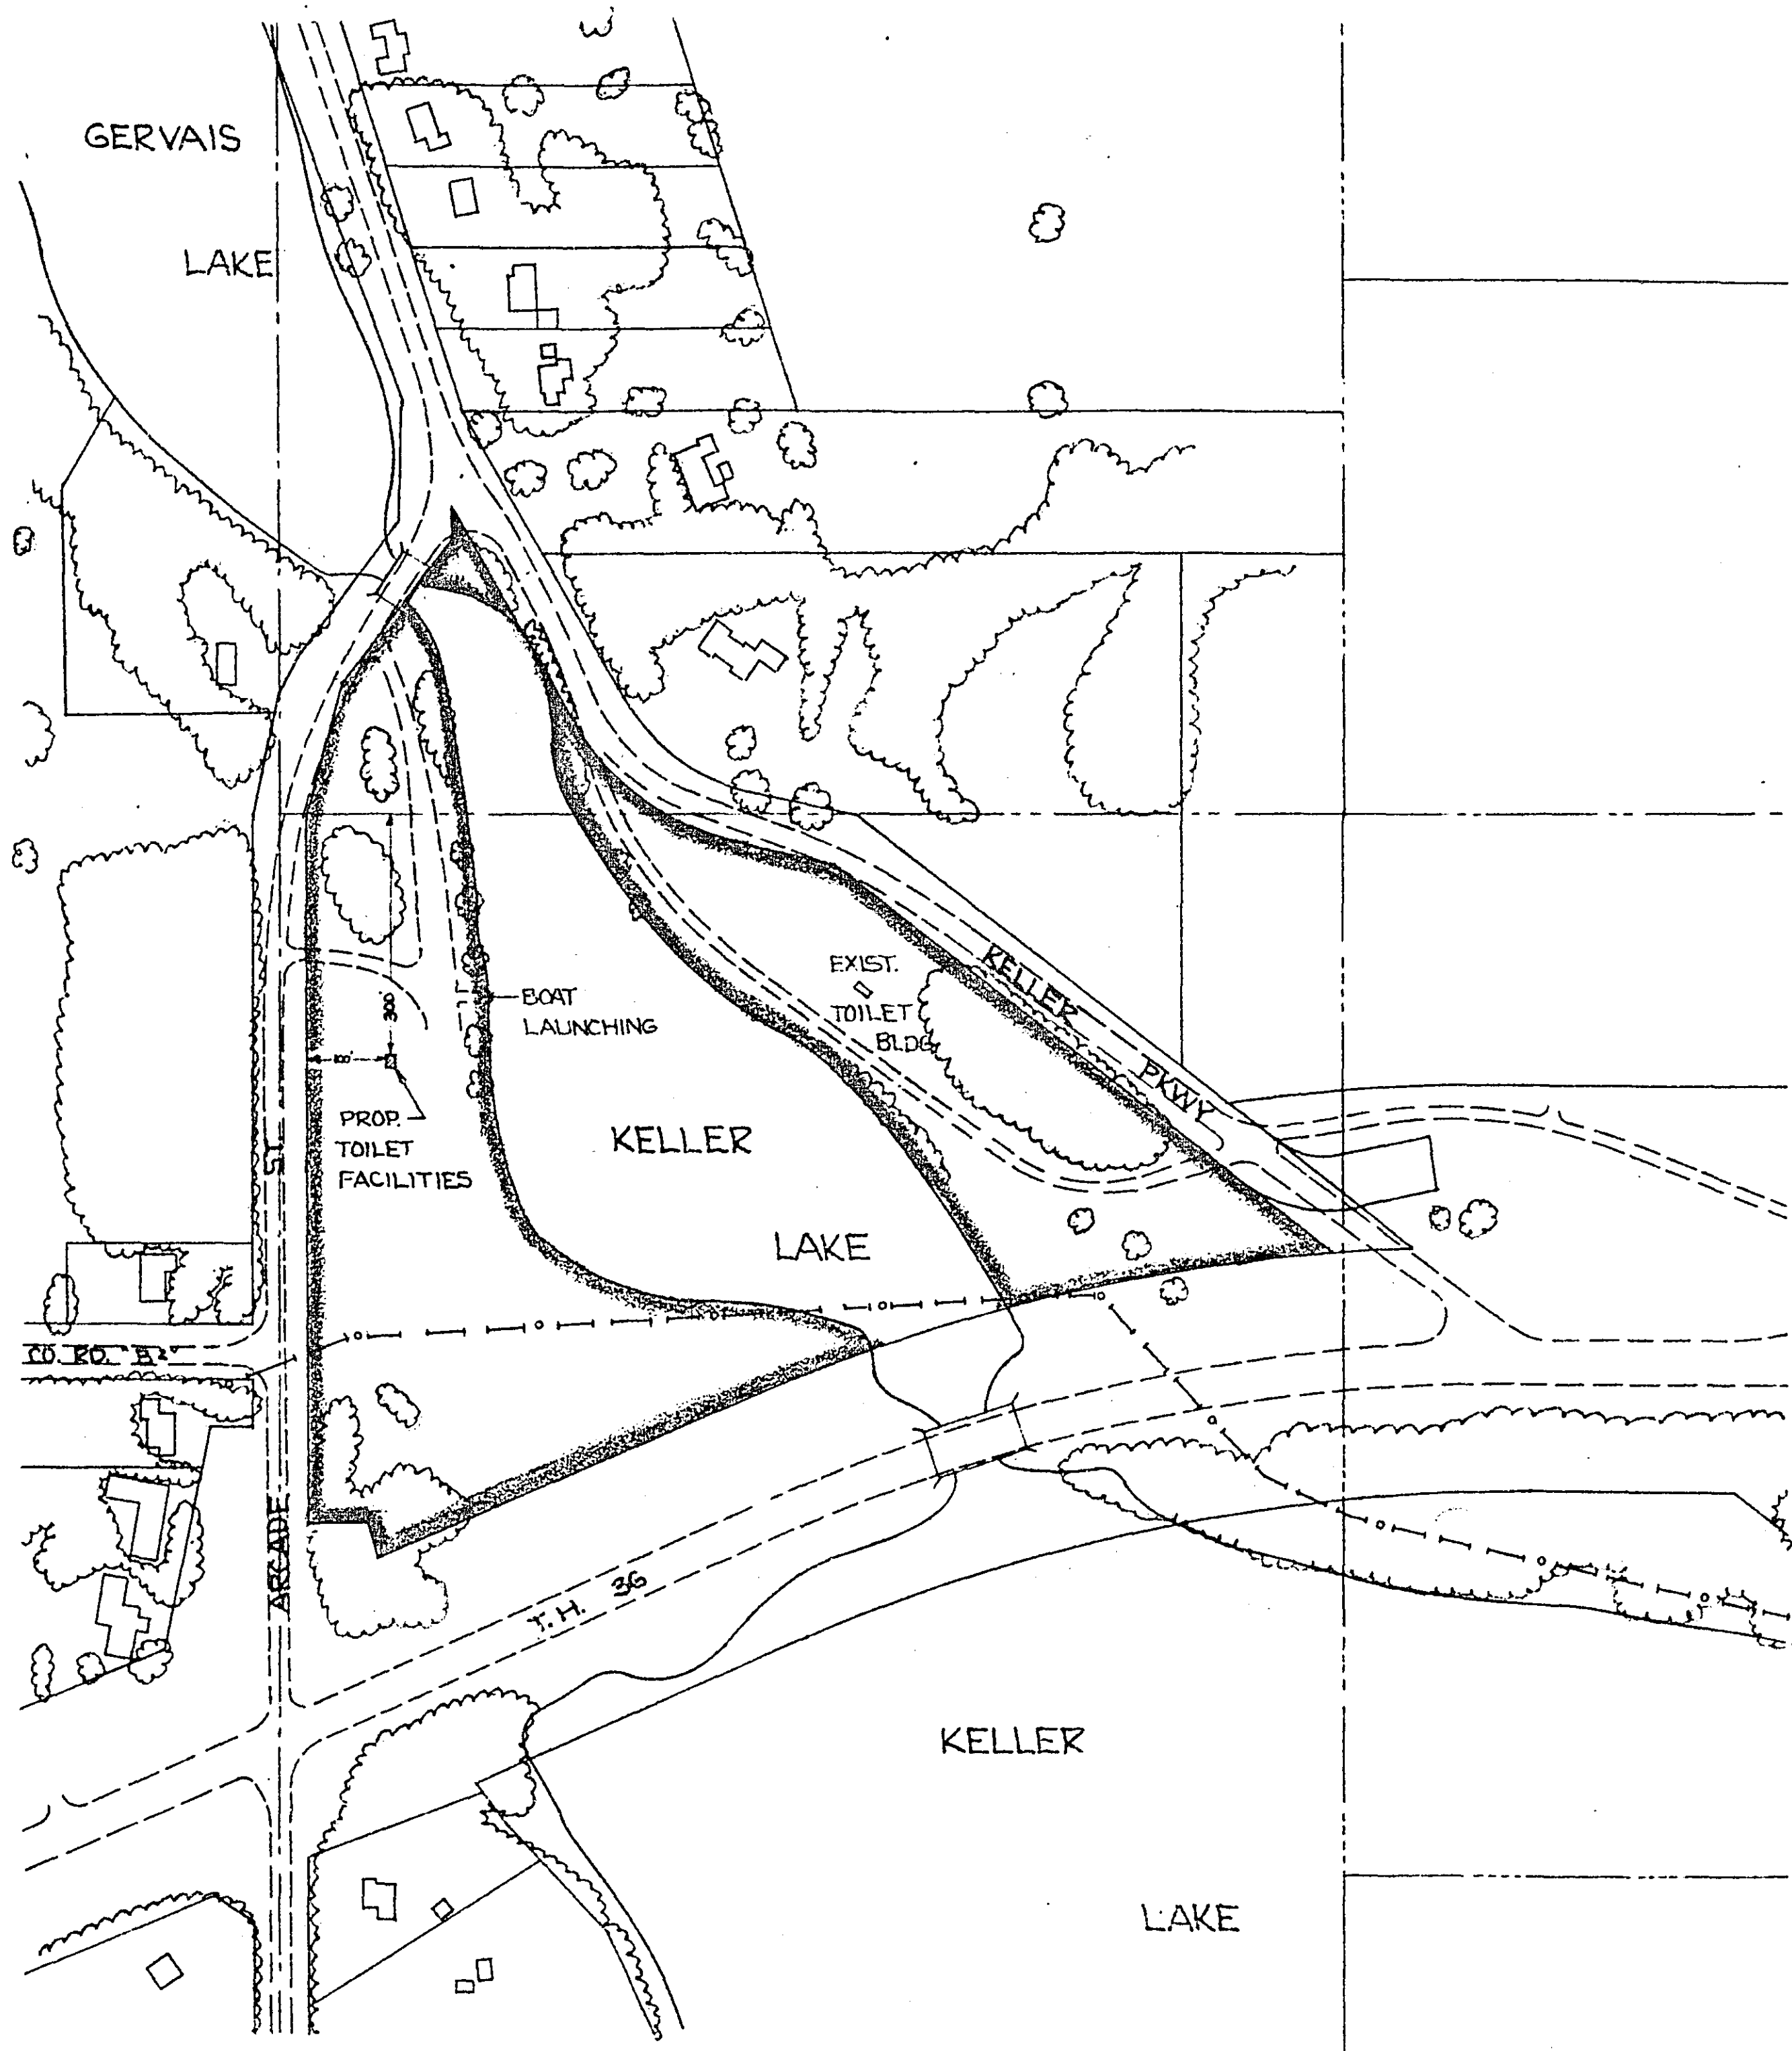

SCALE OF FEET

SCALE 1" = 200'

MICROFILMED
RAMSEY CO. ENGR.

RAMSEY COUNTY ENGINEER'S DEPT.		
PLOT PLAN		
PROP. LOCATION OF CHEMICAL TOILET FACILITIES SIMILAR TO ISLAND LAKE UNIT CONST. 1966		
DESIGNED	DEANE R. ANKLAN	SURVEY
DRAWN R.W.W.	COUNTY ENGINEER	
CHECKED	BY	DATUM
REVISED	DATE 6-24-66	FILE

59-106