




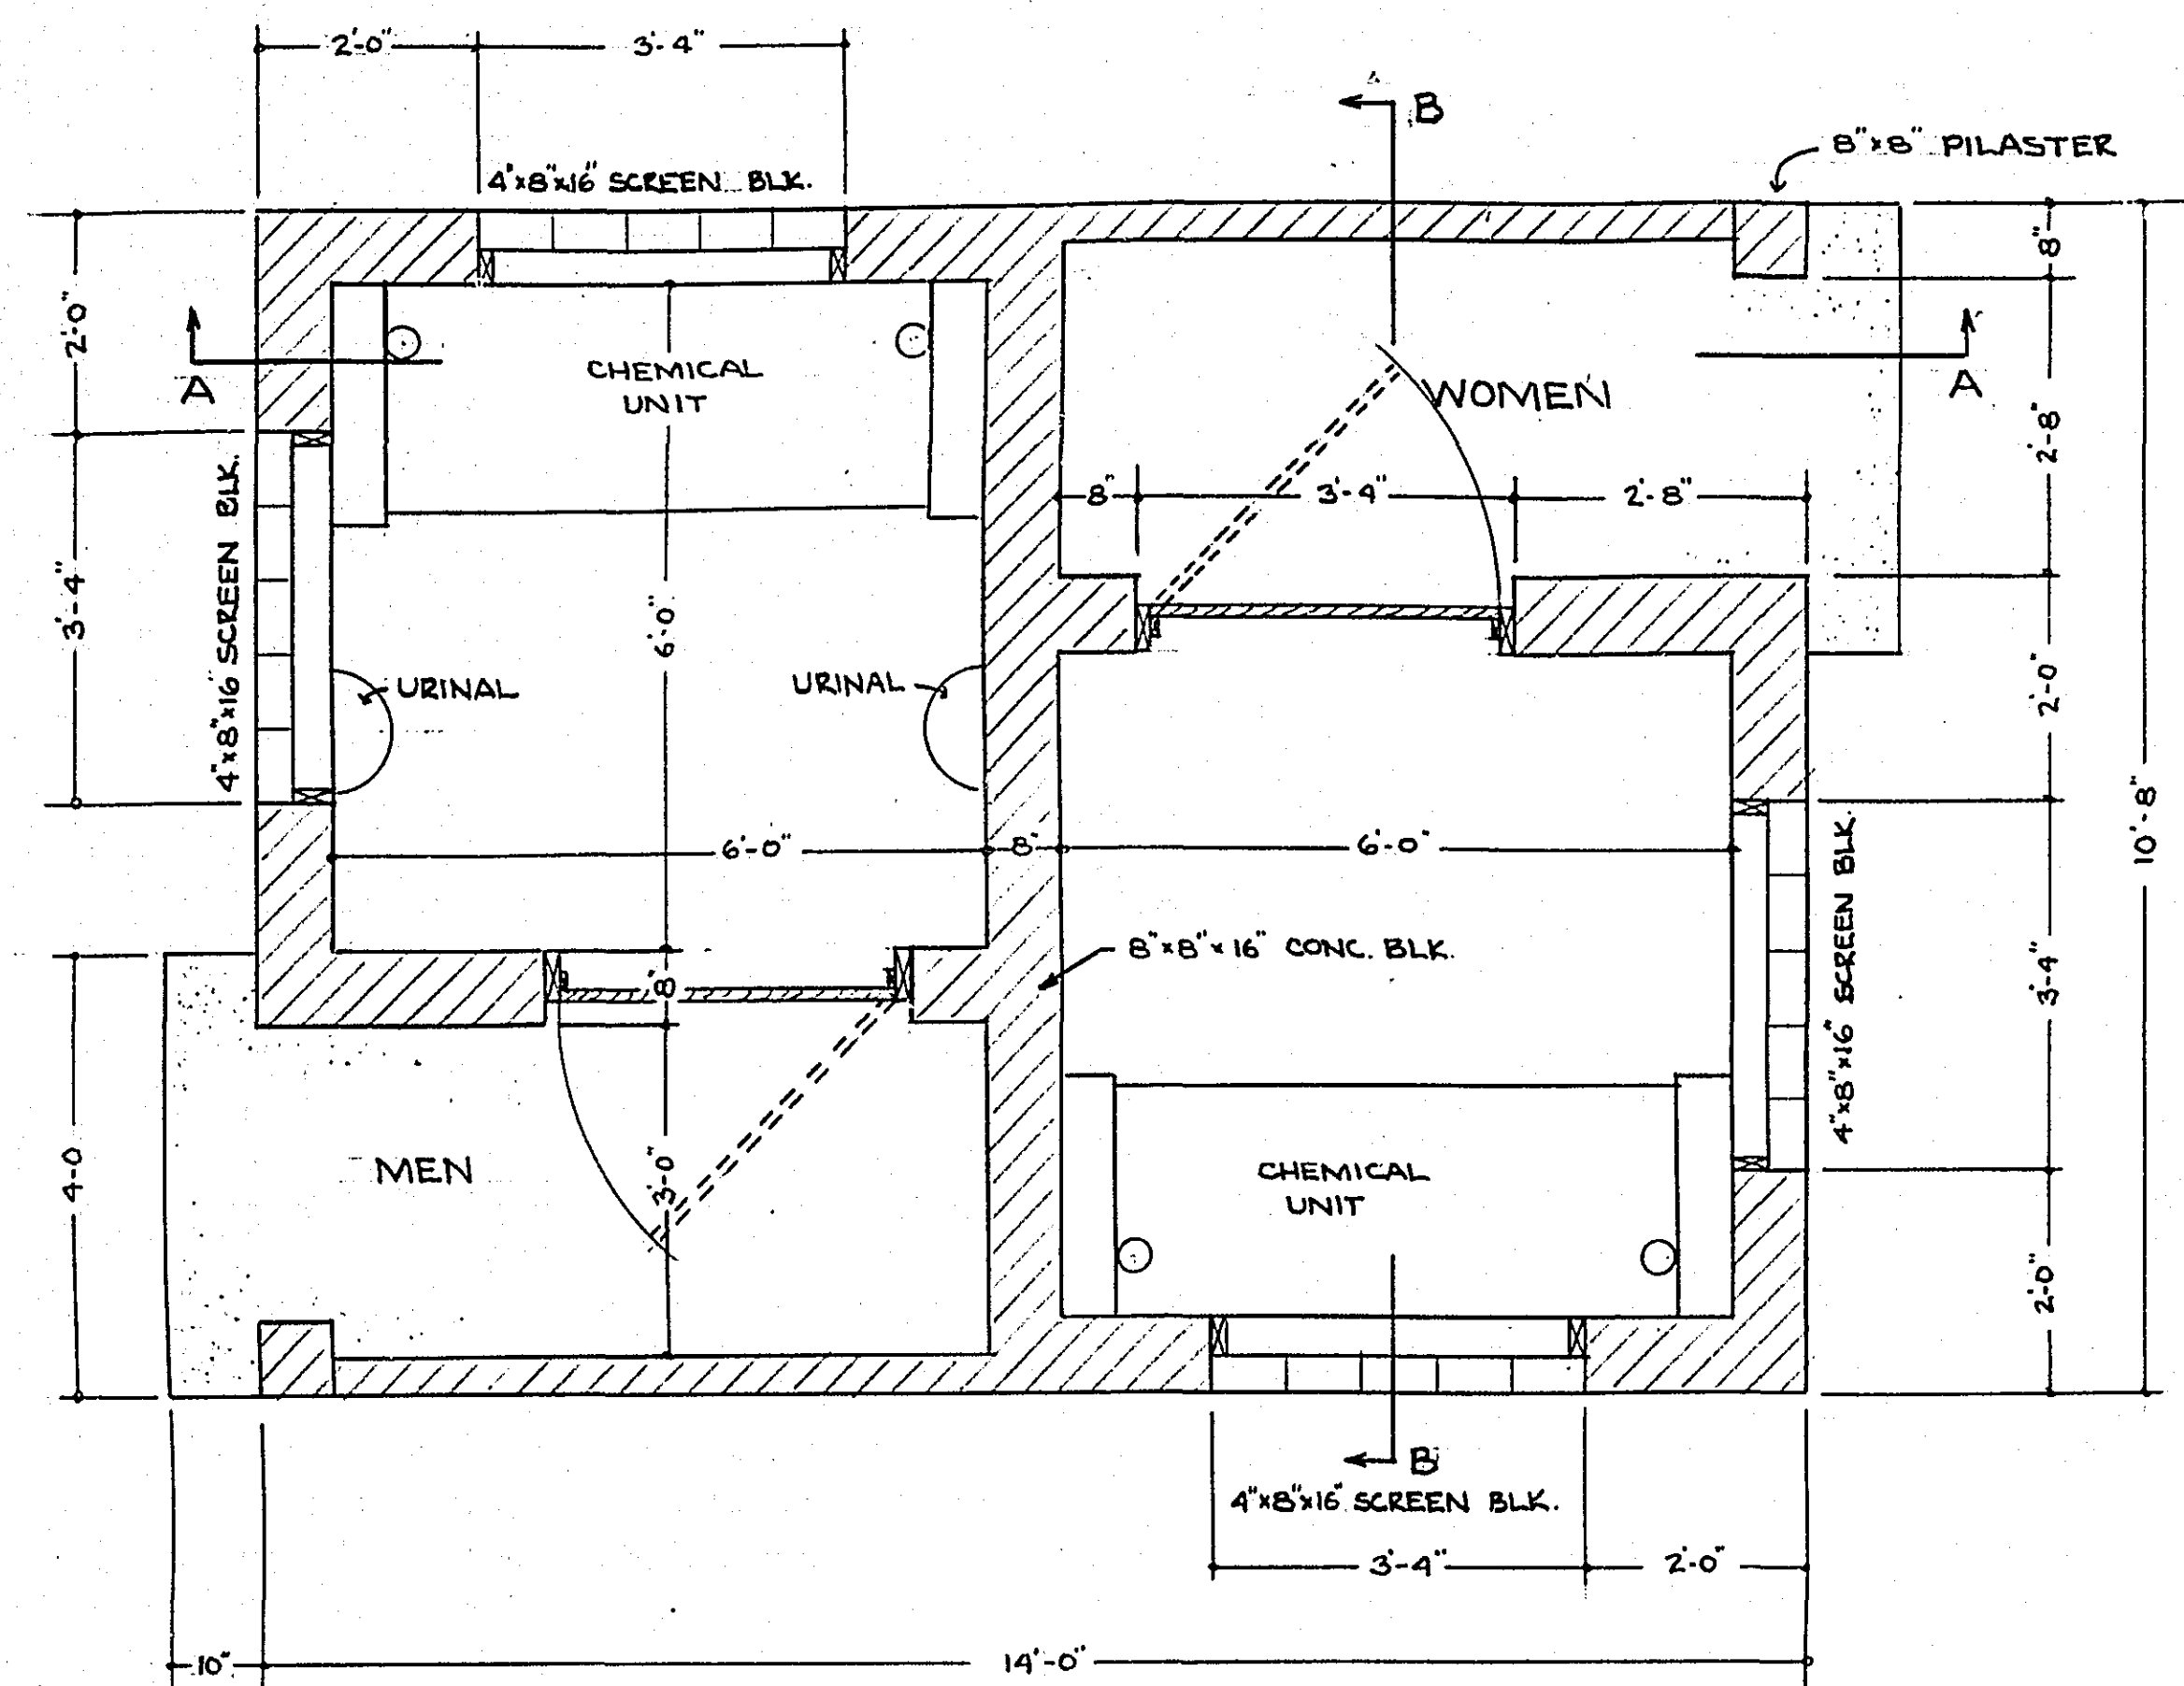


FLOOR PLAN
SCALE 1/2" = 1'-0"

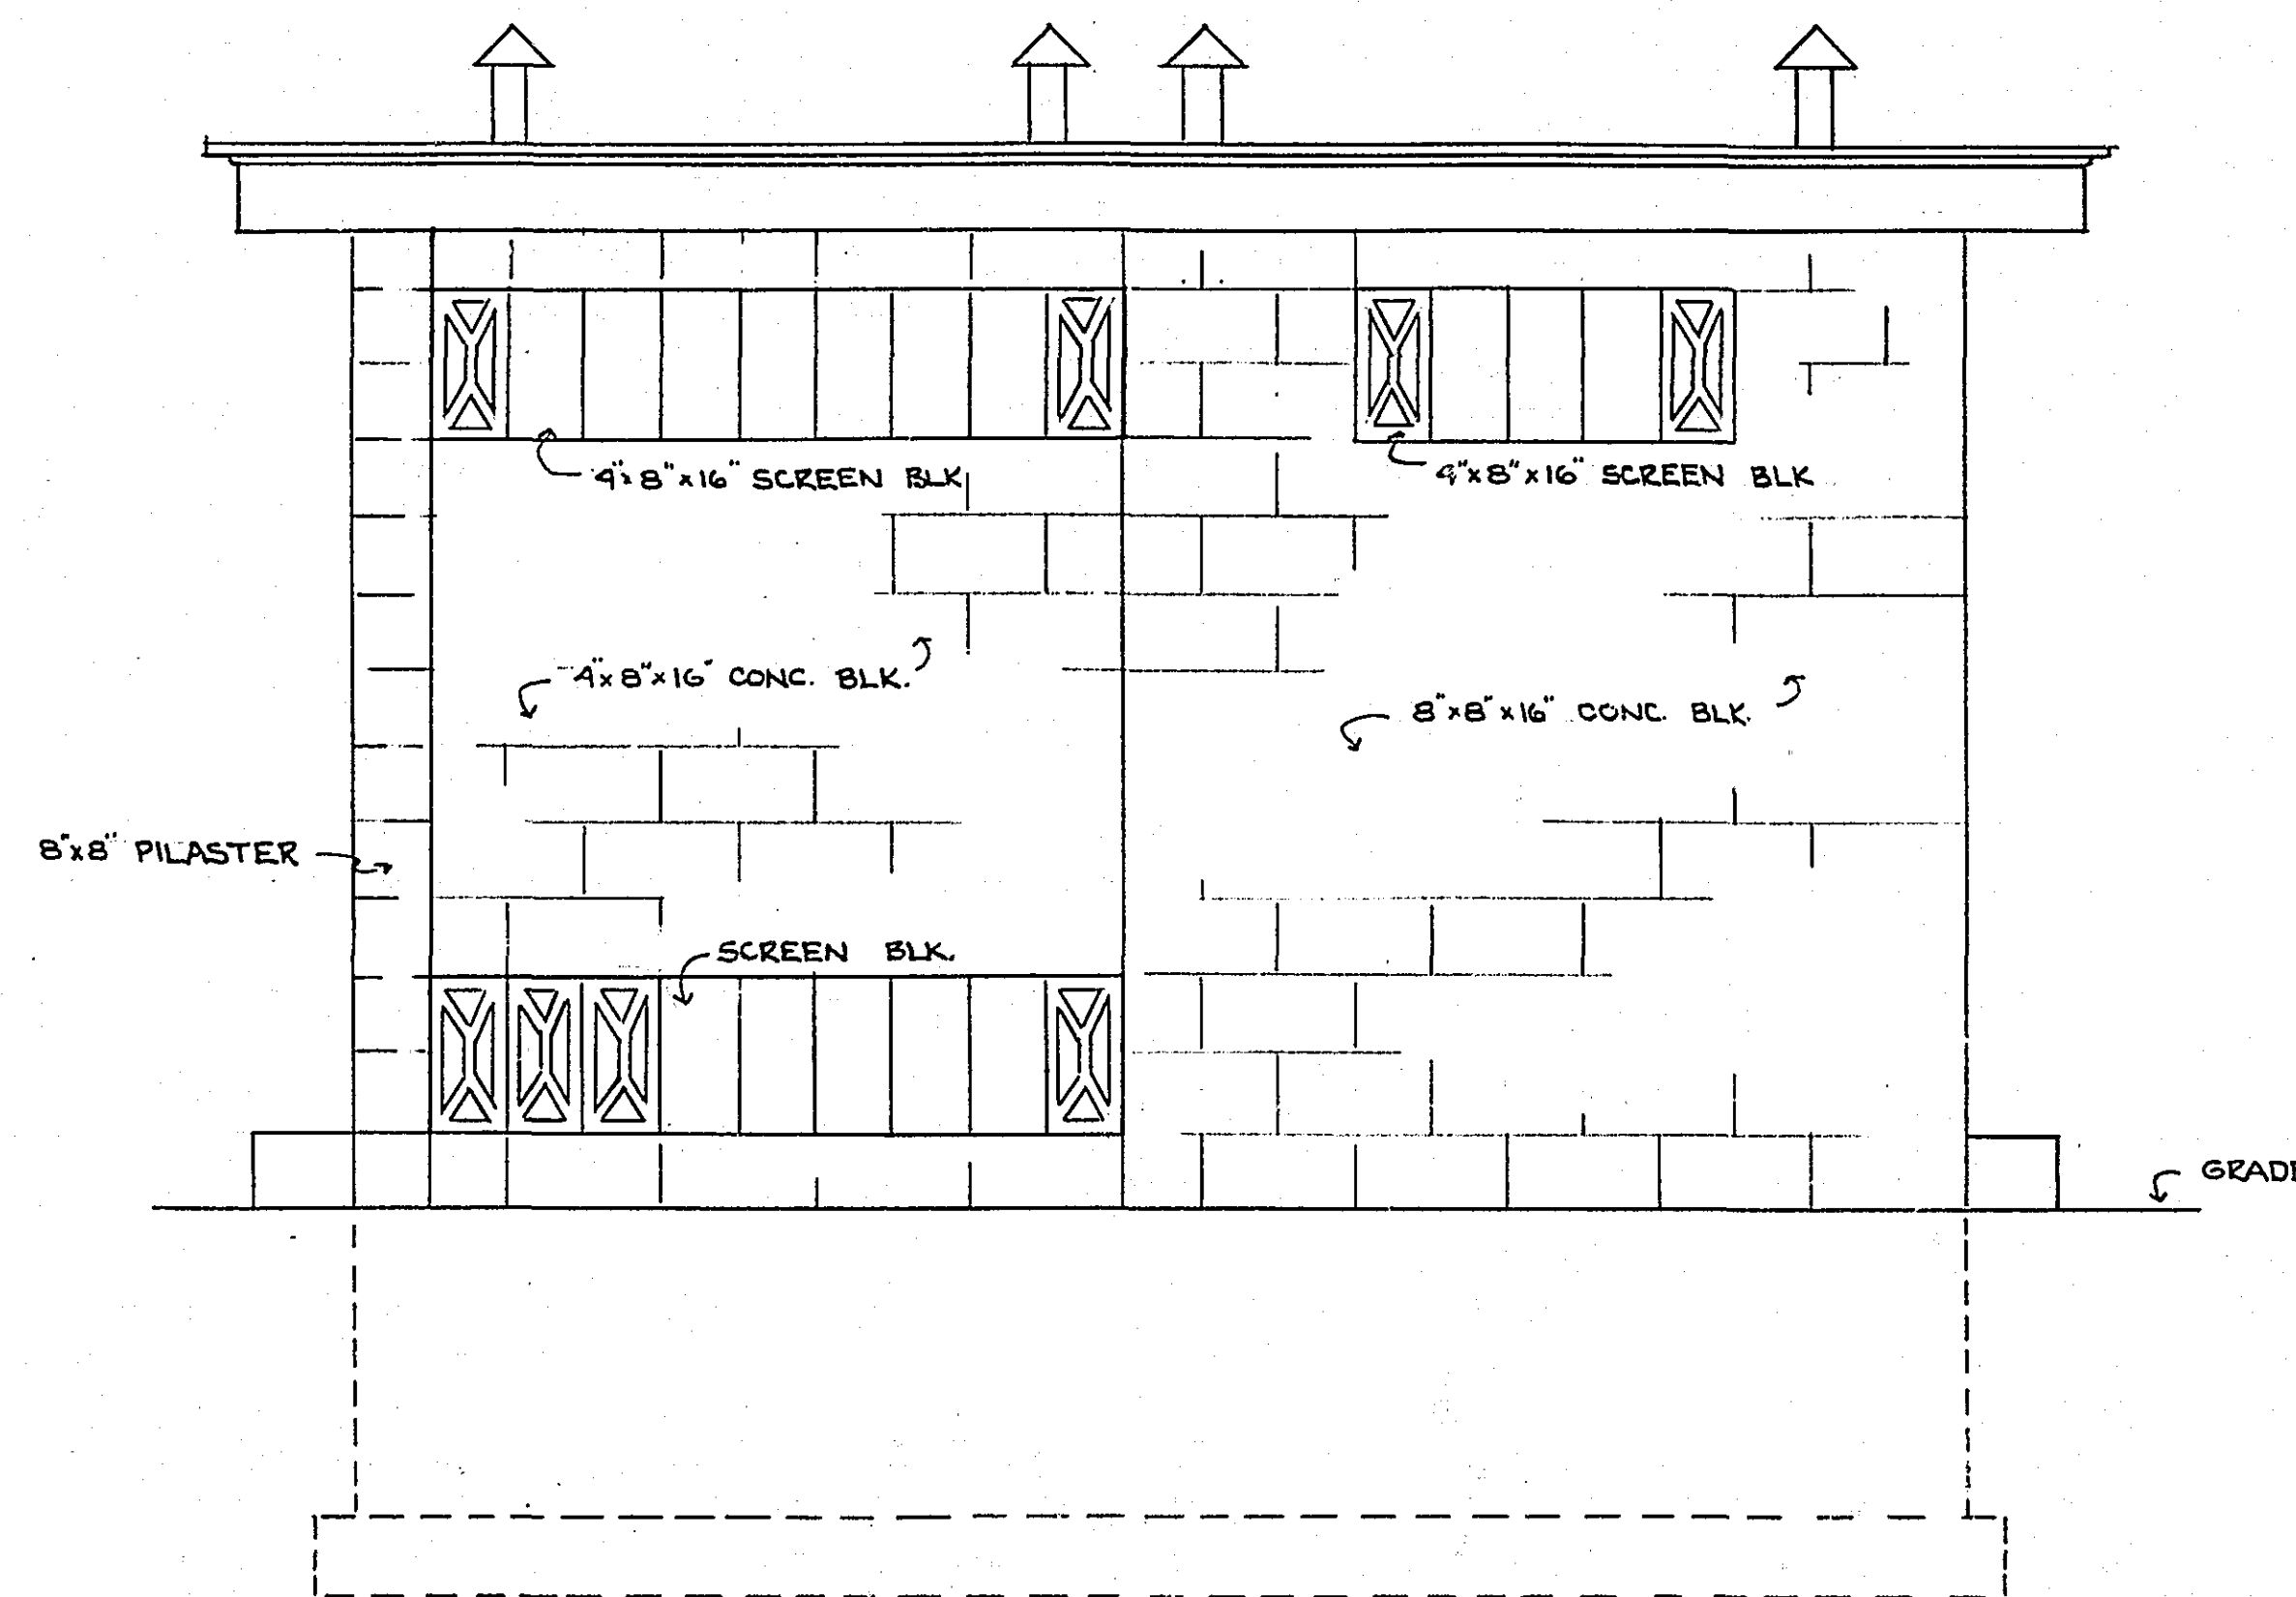


EAST & WEST ELEVATION
SCALE 1/2" = 1'-0"

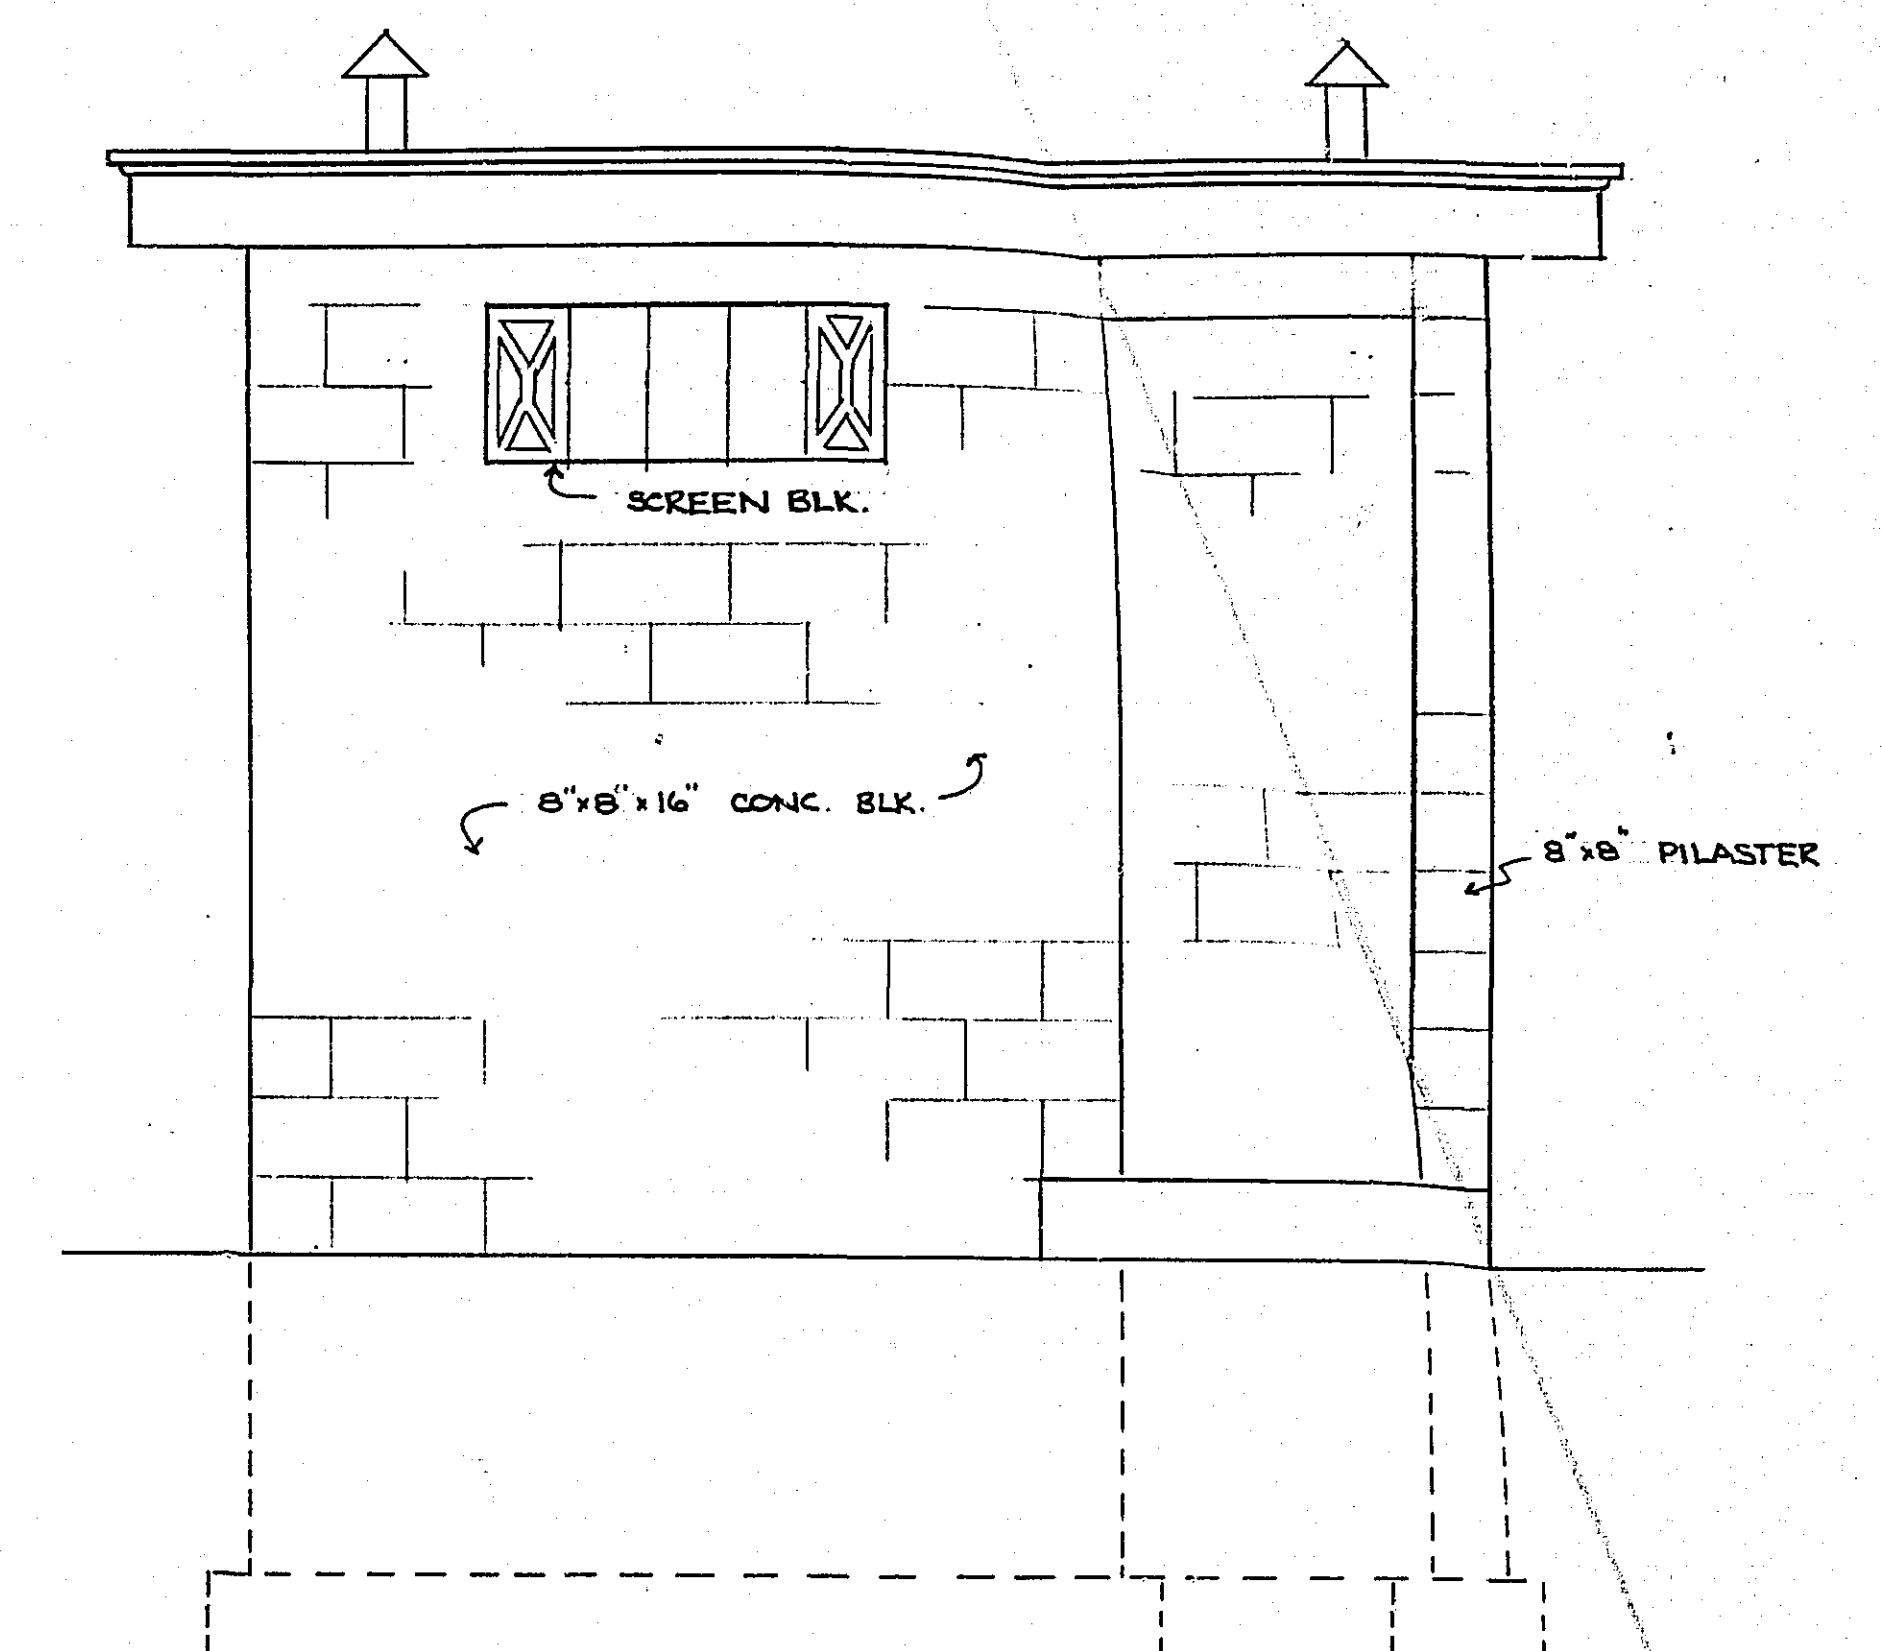


NORTH & SOUTH ELEVATION
SCALE 1/2" = 1'-0"

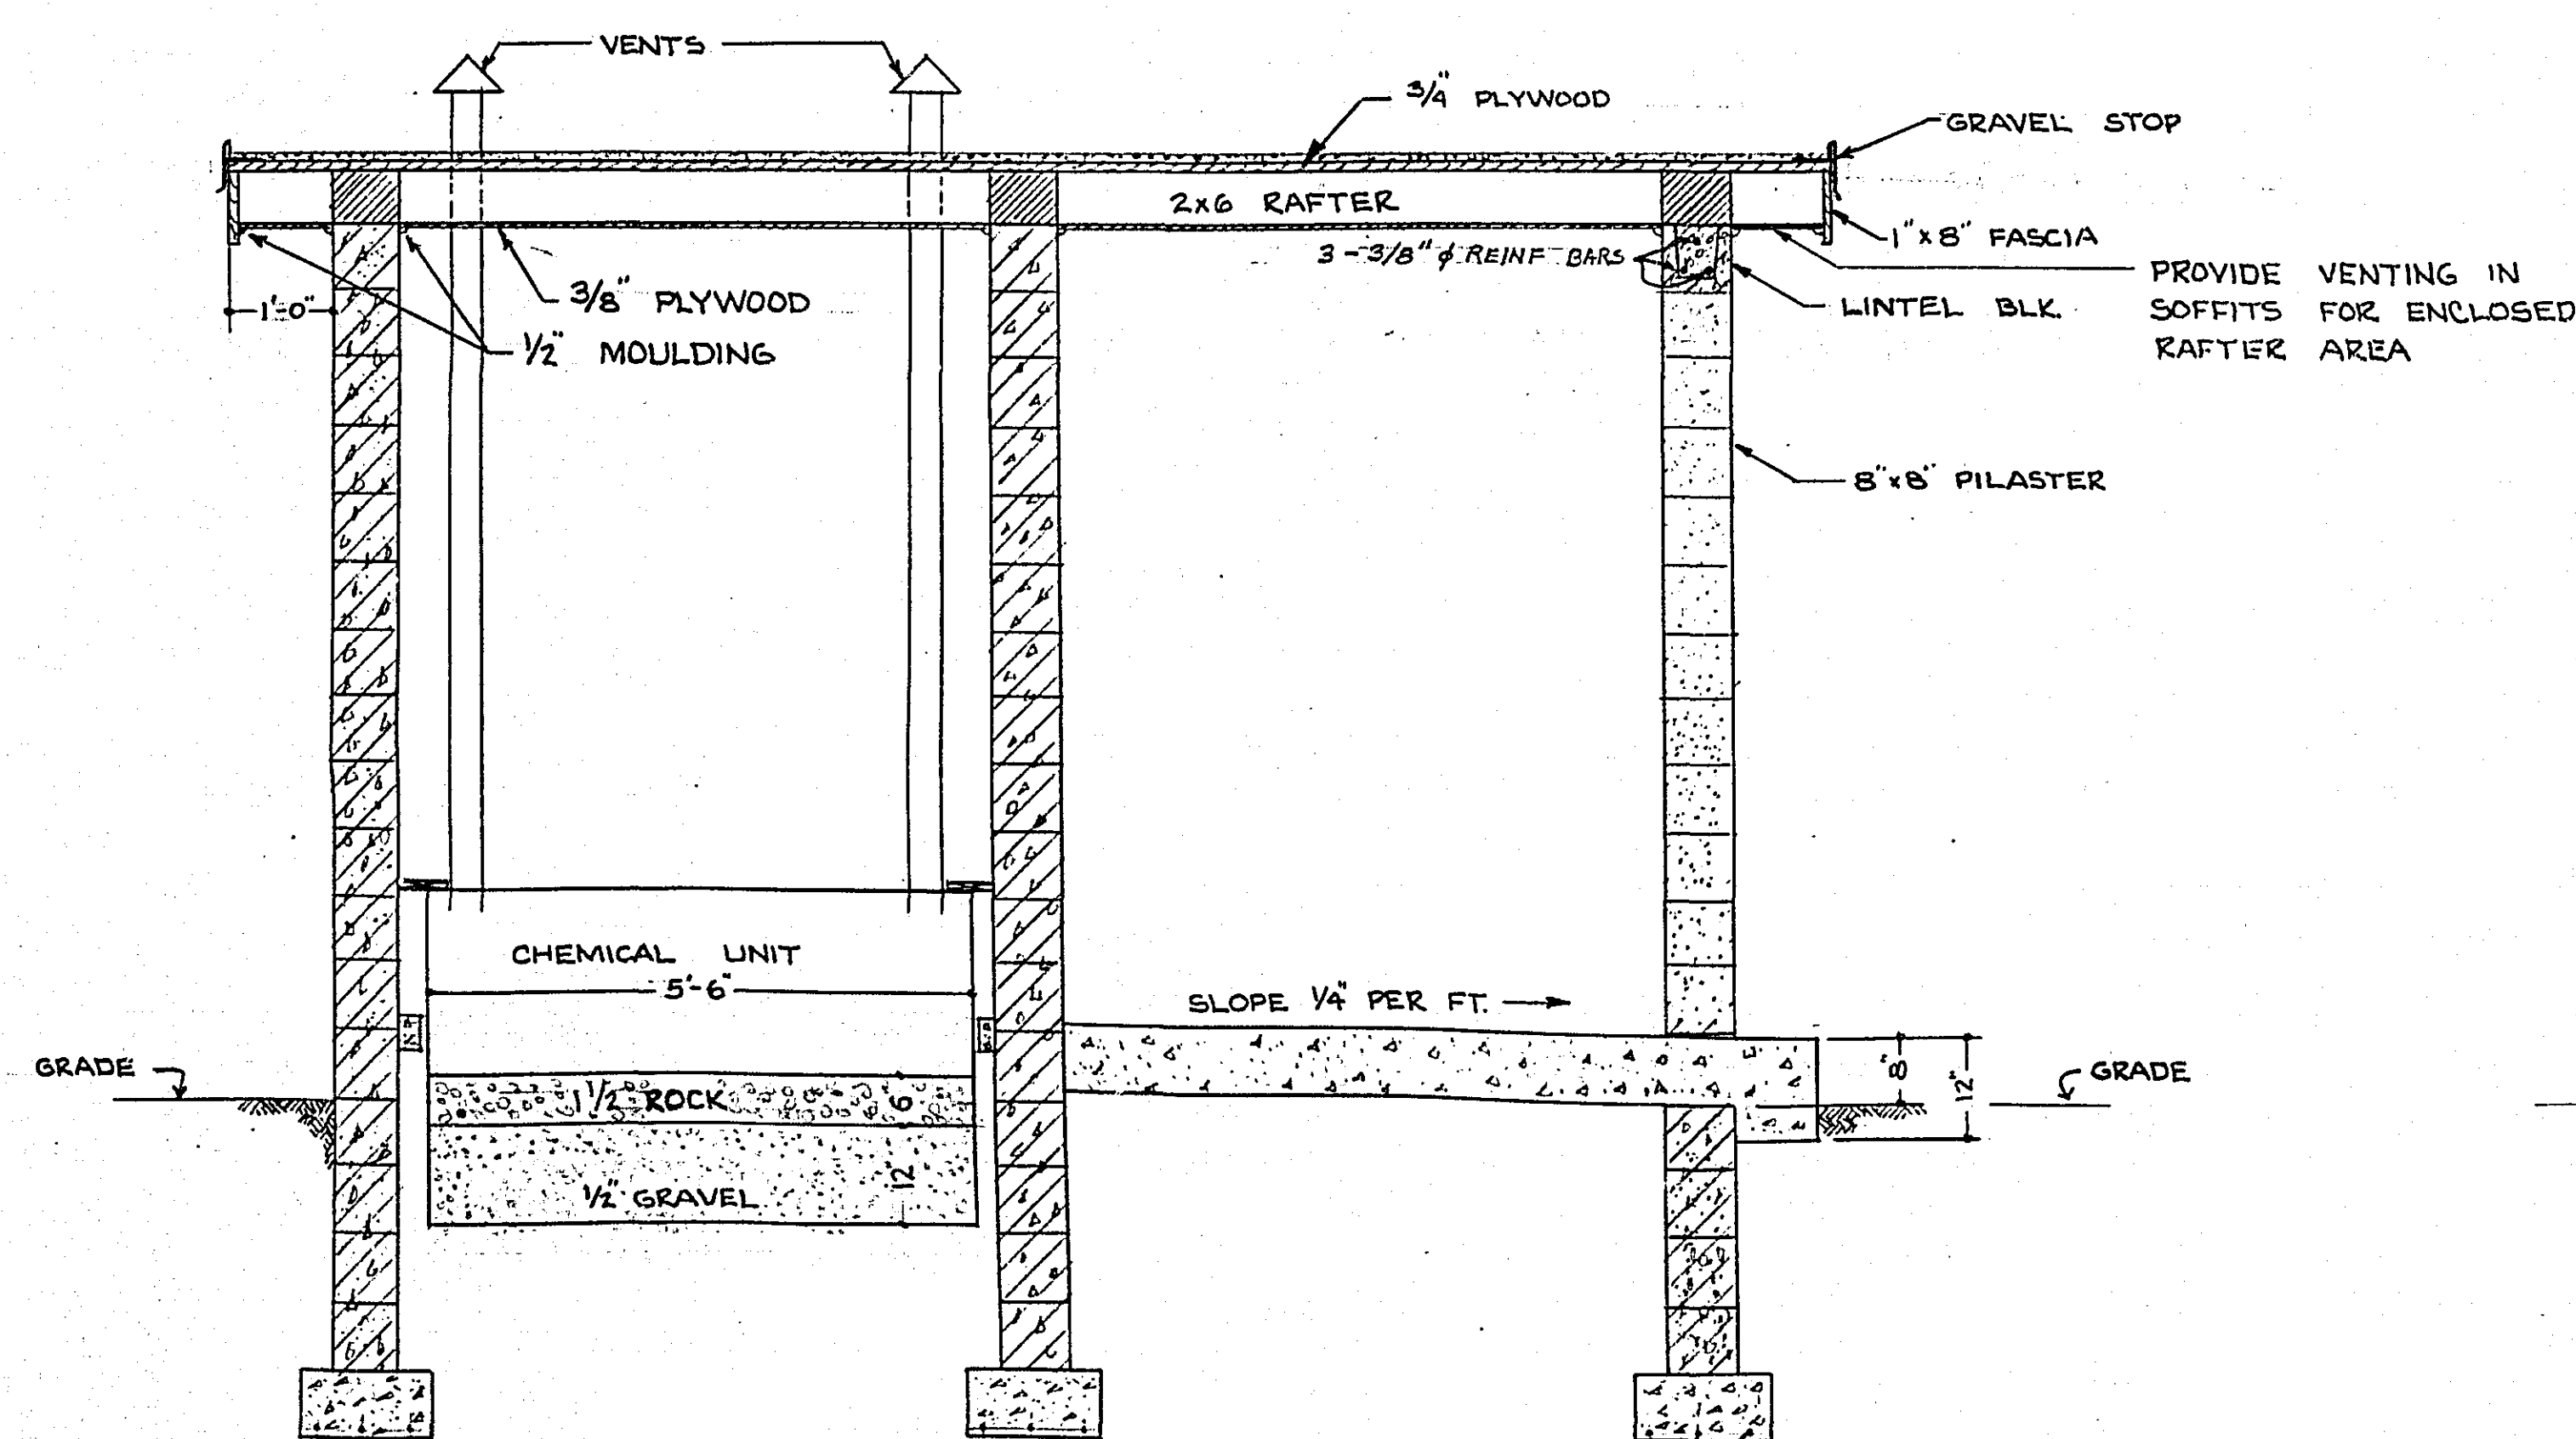

SECTION A-A
SCALE 1/2" = 1'-0"

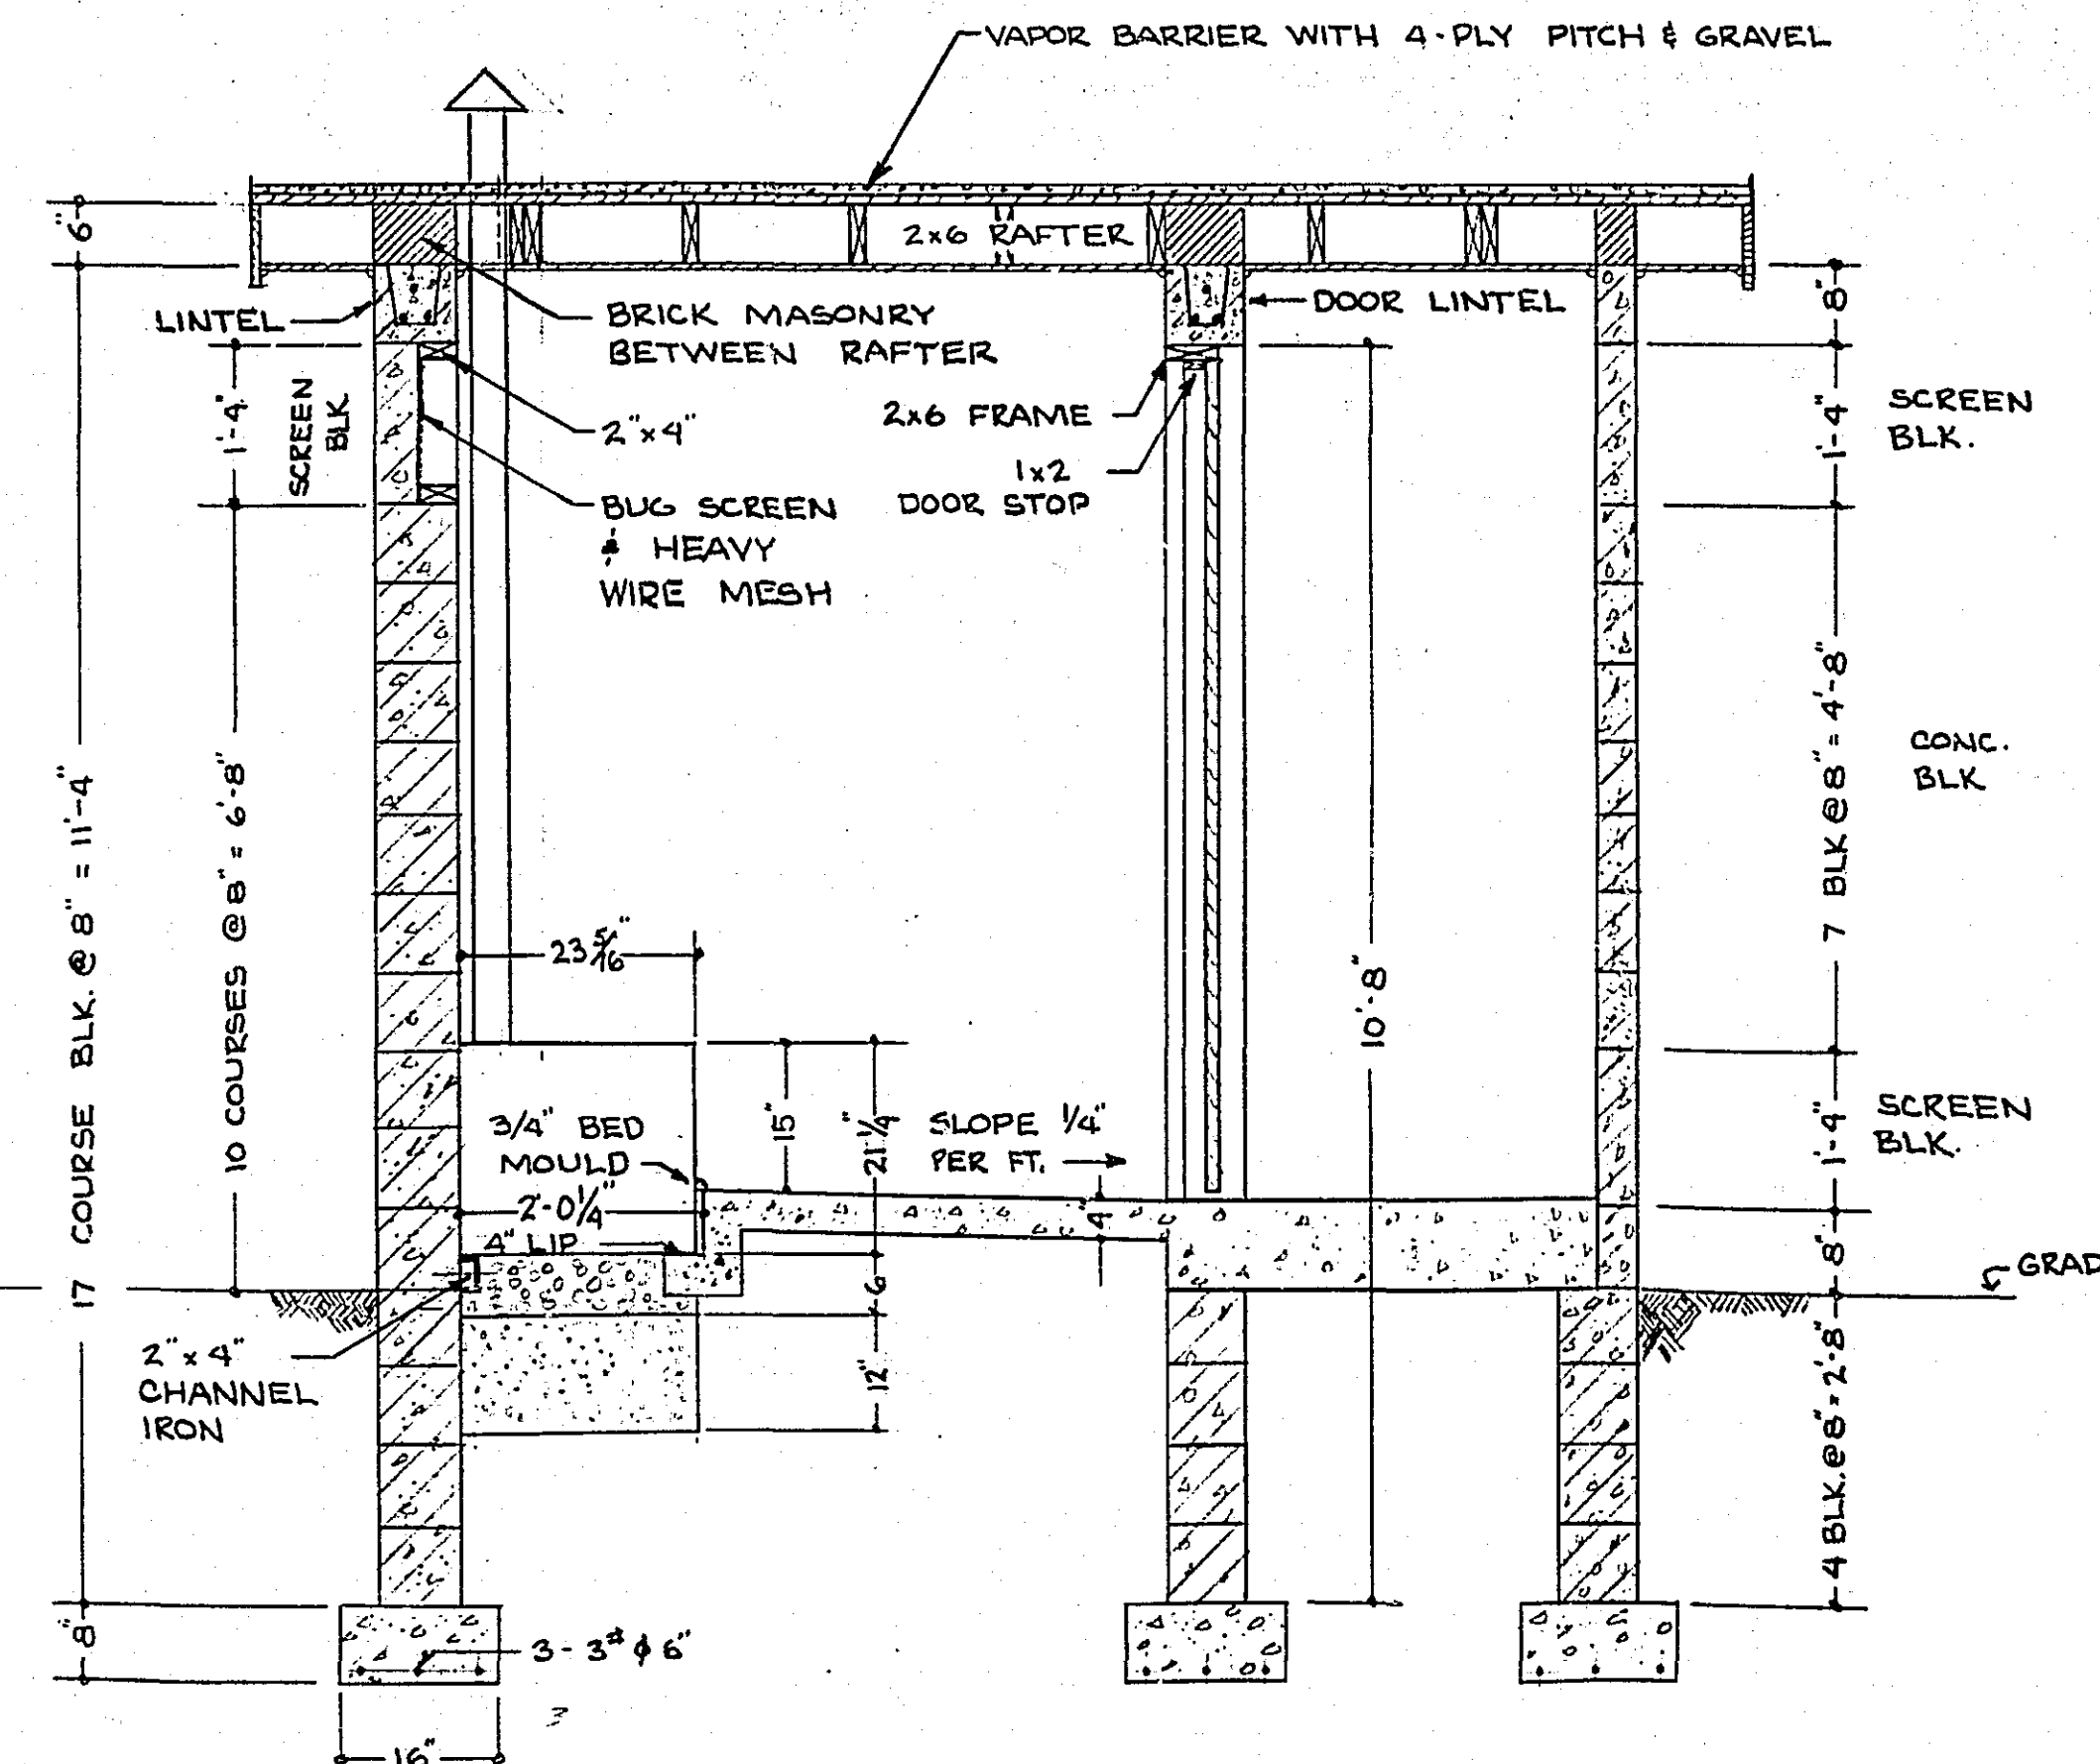

SECTION B-B
SCALE 1/2" = 1'-0"

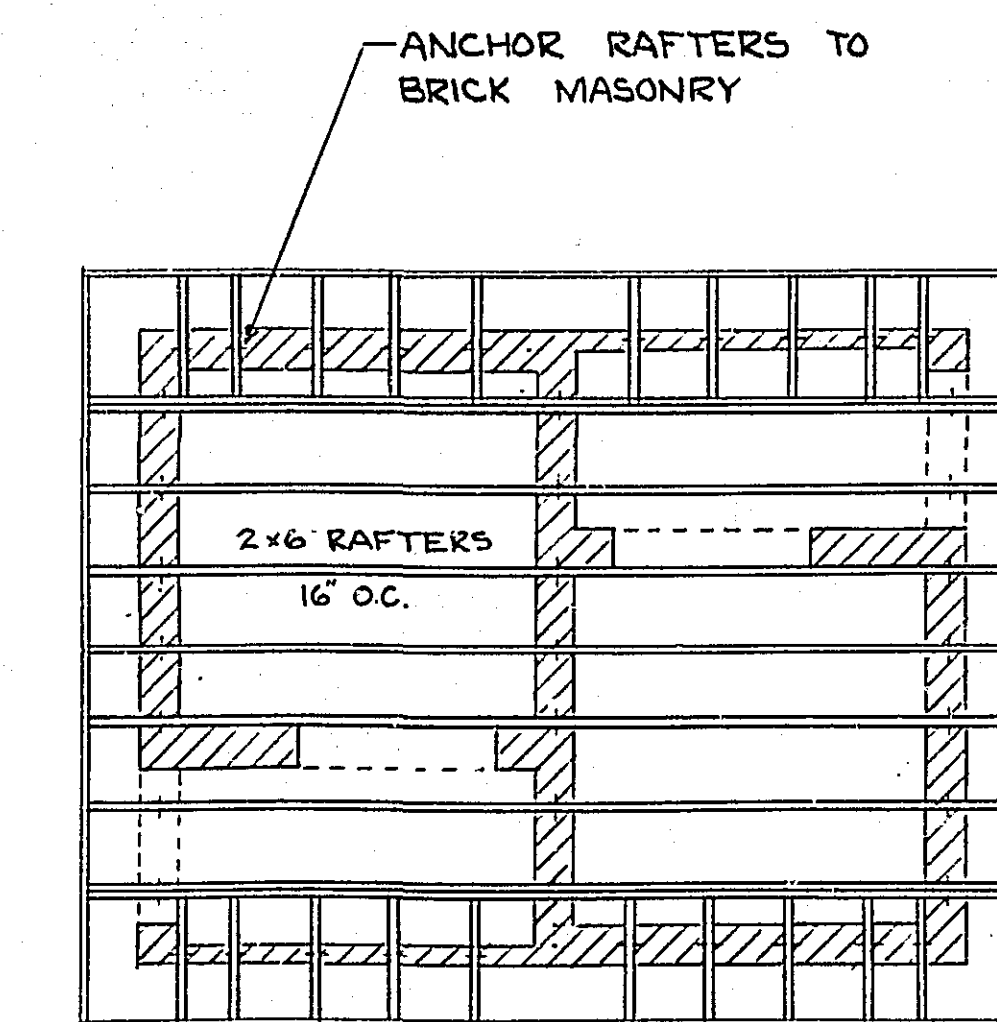

ROOF FRAMING
PLAN
SCALE 1/4" = 1'-0"

RAMSEY COUNTY ENGINEER'S DEPT.		
TOILET FOR RECREATION AREA		
DESIGNED KEW	DEANE R. ANKLAN	SURVEY
DRAWN: RWW	COUNTY ENGINEER	
CHECKED KEW	BY KENNETH E. WELTZIN	DATUM
REVISED 3-14-64	DATE: 10-15-65	FILE

MICROFILMED
RAMSEY CO. ENGR.