


KEY PLAN - THIRD FLOOR
 HATCHED PORTION SHOWN ON THIS SHEET

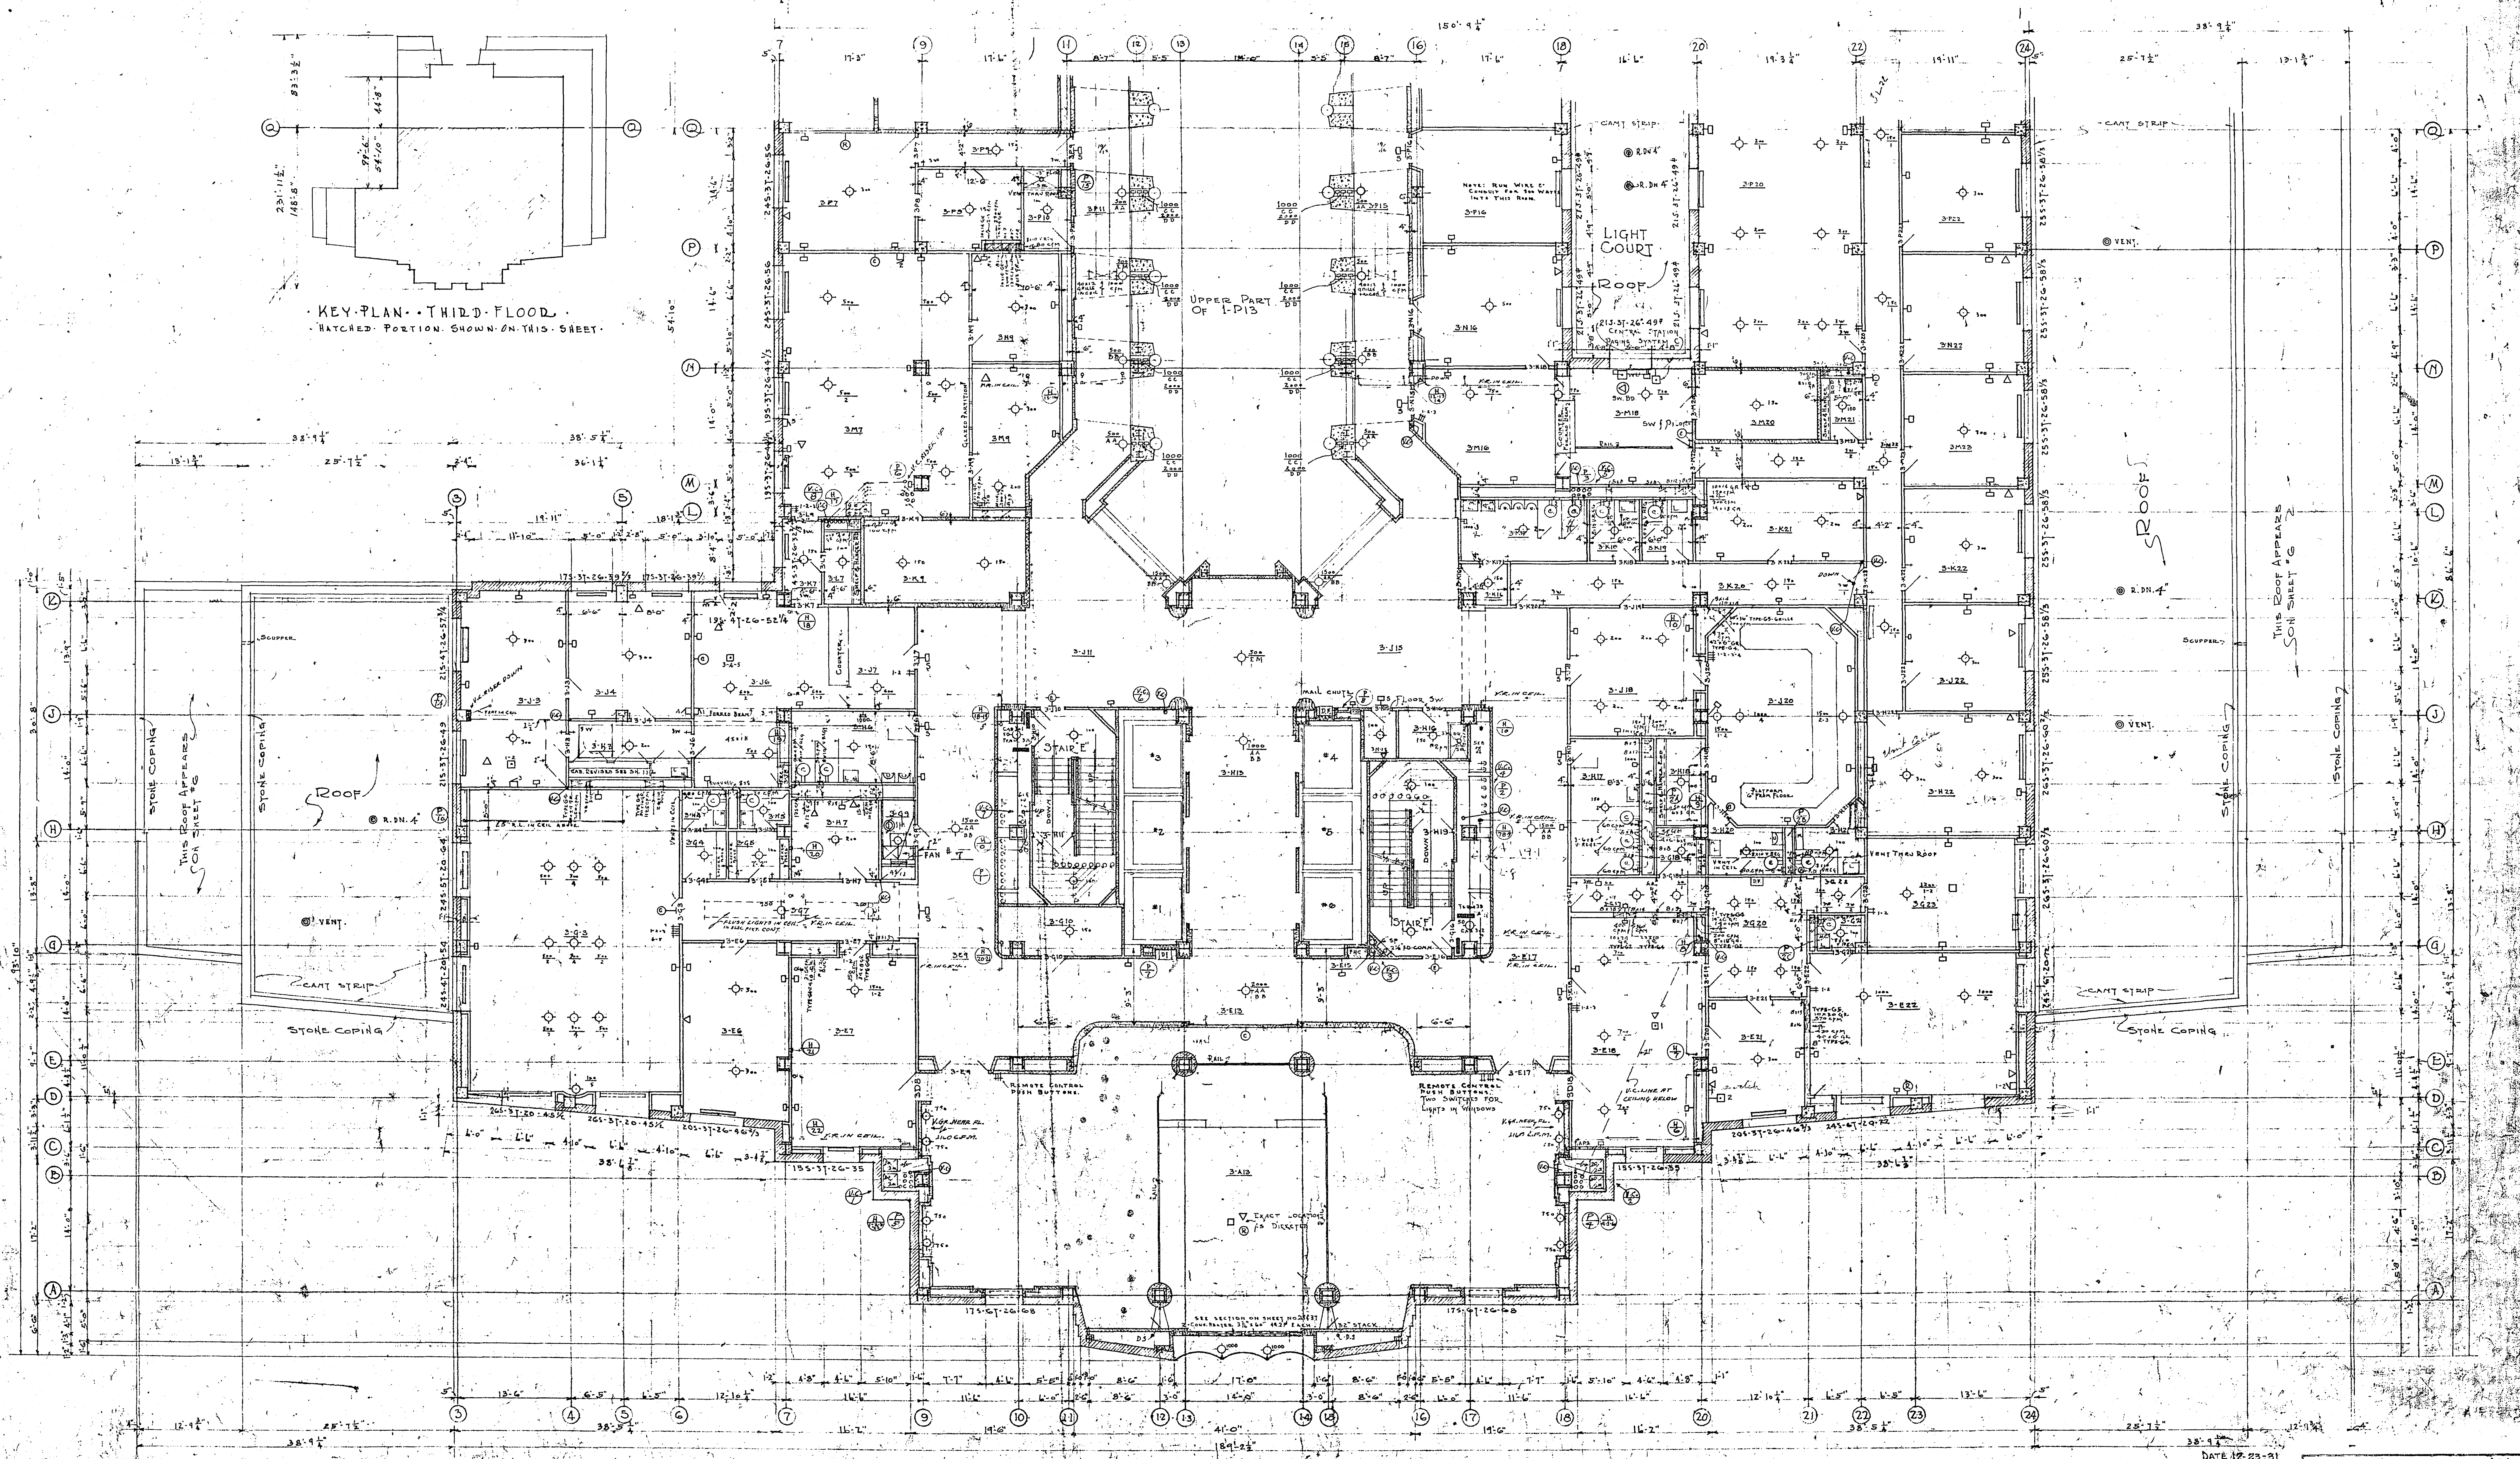

Scale 1/8" = 1'-0"

Notes: -
 All Ceiling Heights on this sheet
 10'-0" unless otherwise noted.

DATE 12-23-31

THIRD FLOOR PLAN - SOUTH HALF
 CITY HALL & COURTHOUSE
 SOUTHWEST CORNER CHICAGO
 ELLIOTT AND COMPANY
 ARCHITECTS
 CHICAGO, ILLINOIS
 SHEET NO. 266
 8