



BRIDGE PLAN.
Scale 1/4"=10'

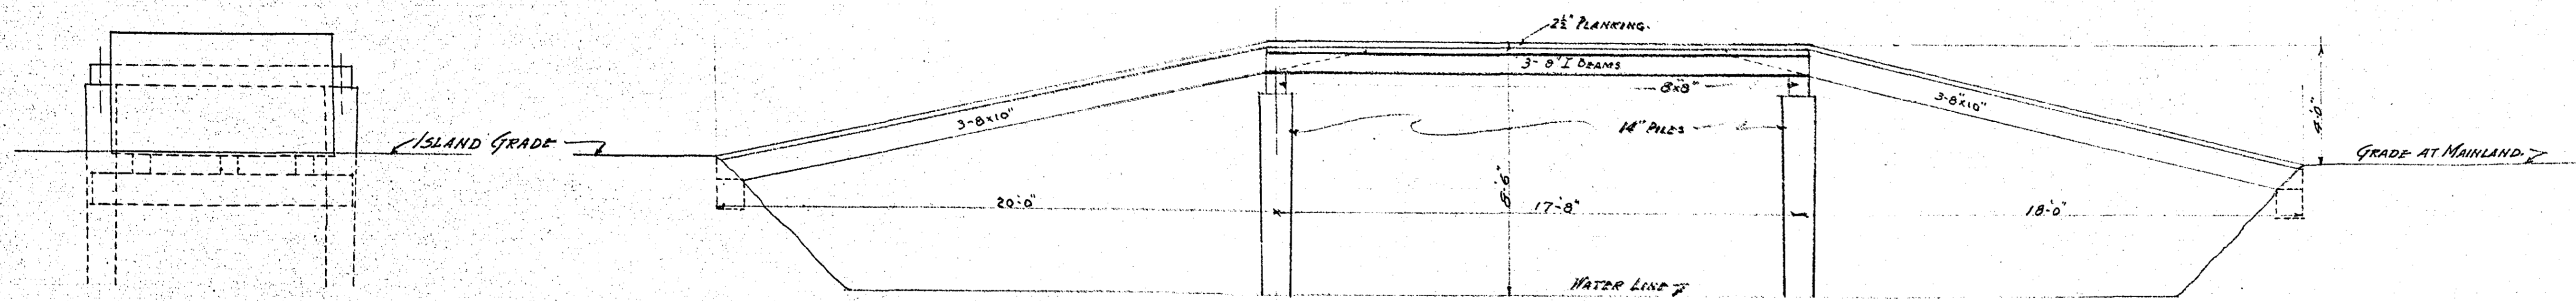

BRIDGE ELEVATION.
Scale 1/4"=10'

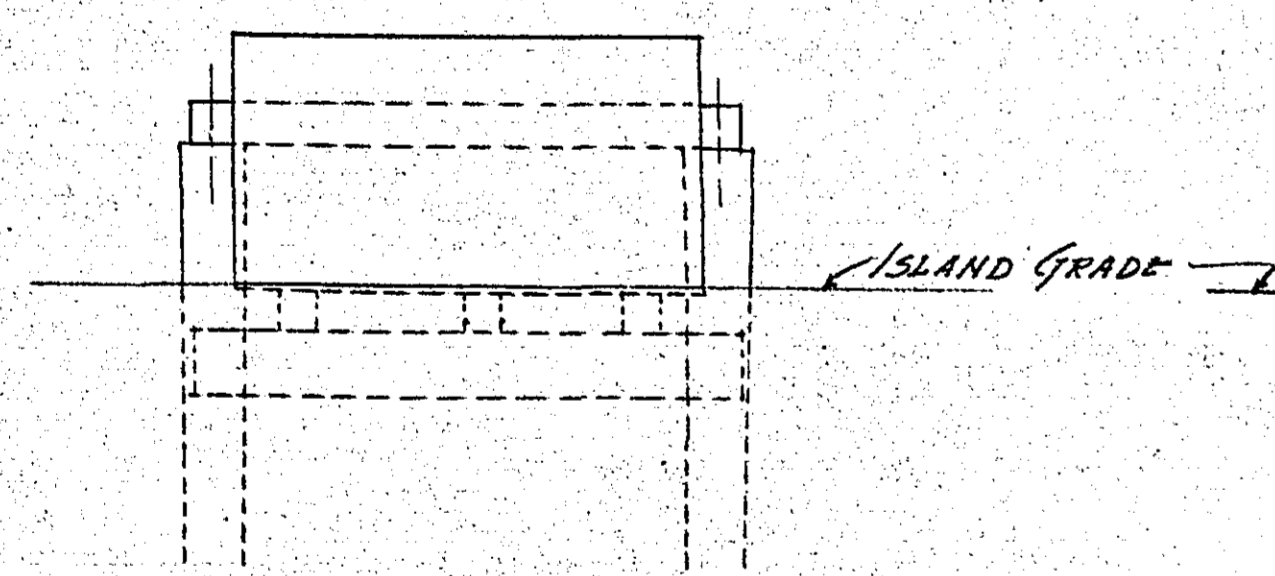

END ELEVATION.
Scale 1/4"=10'


PRESENT BRIDGE PLANS.

DATE 8-30-35	KELLER LAKE BRIDGE.	
DRAWN BY MACLEITH	SECTION - 9-T 29-R 22. MINN.	
TRACED BY MACLEITH	OFFICE OF THE COUNTY SURVEYOR	
CHECKED BY	RAMSEY COUNTY.	
ALTERATIONS	EMIL H. SCHULZ - COUNTY SURVEYOR.	
PROJECT NO.	ST. PAUL.	MINN.

MICROFILMED
RAMSEY CO. ENGR.


R-382

585-4
1087


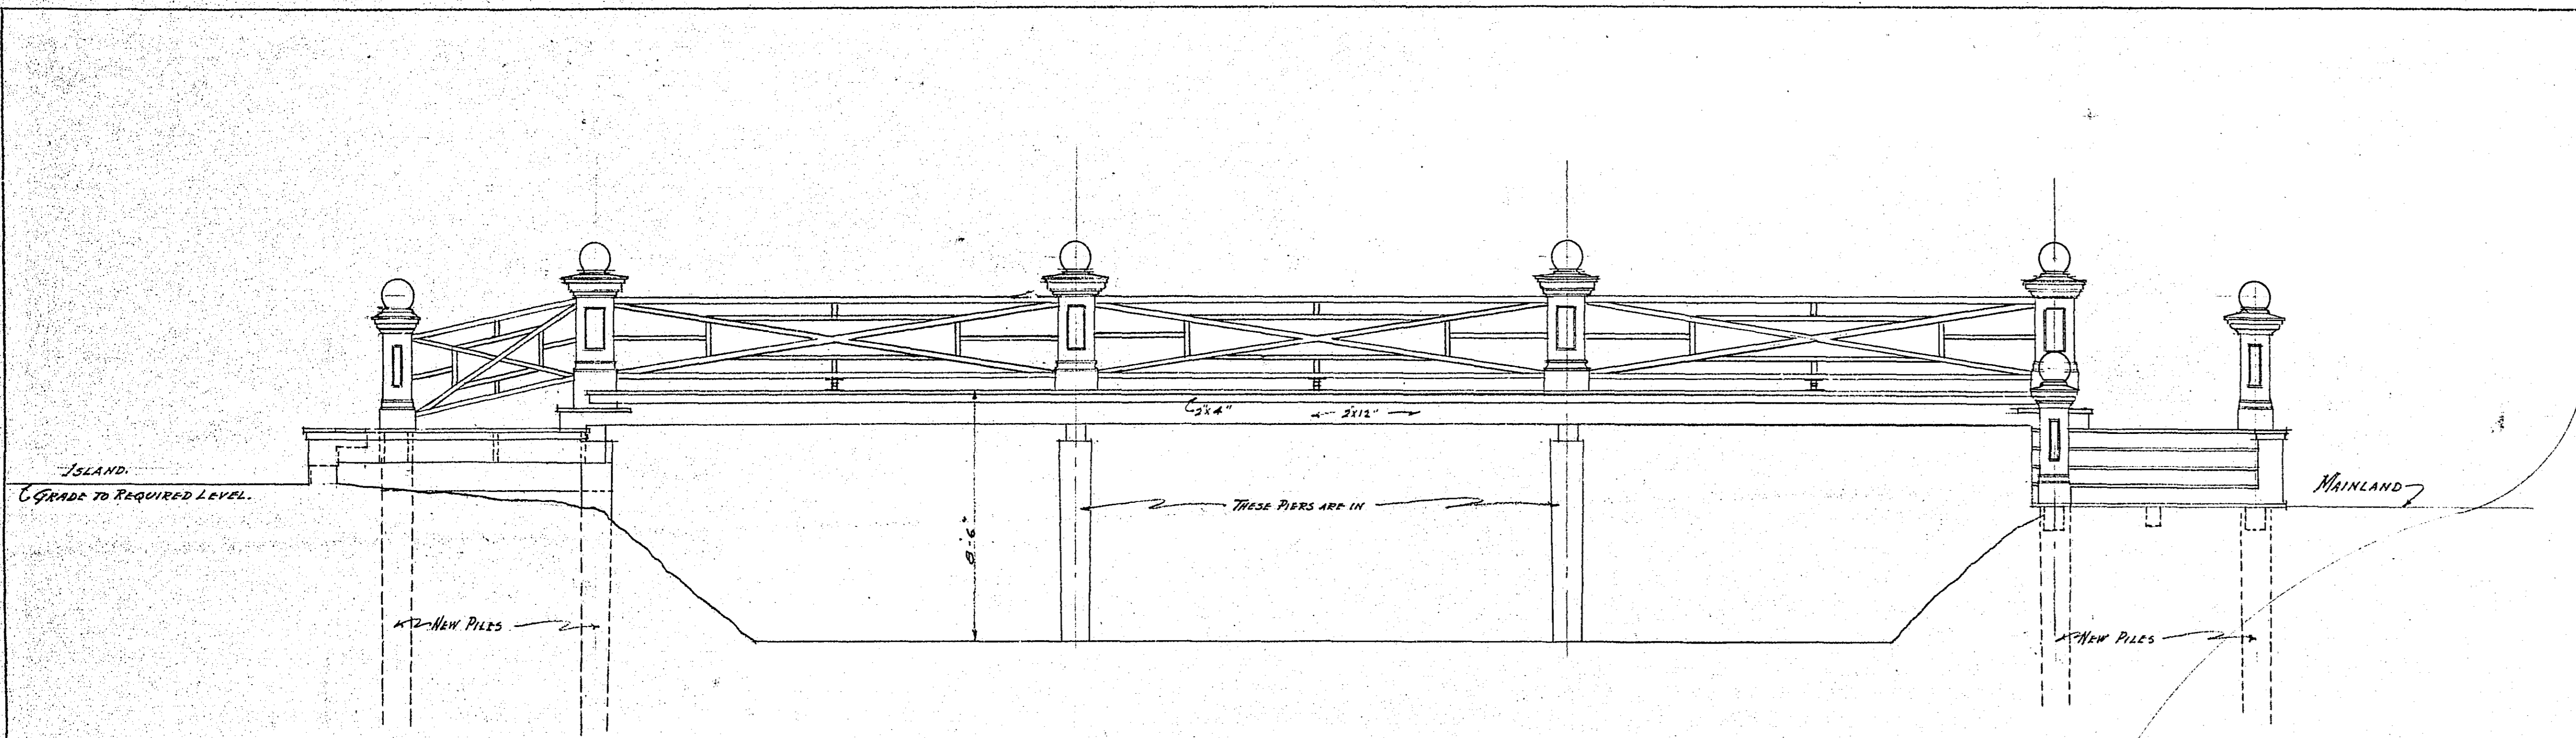


SOUTH ELEVATION
SCALE 1/2" = 1'-0"

NOTE: NORTH ELEVATION IS THE SAME - REVERSED.
CONTRACTOR TO VERIFY DIMENSIONS UPON THE JOB.

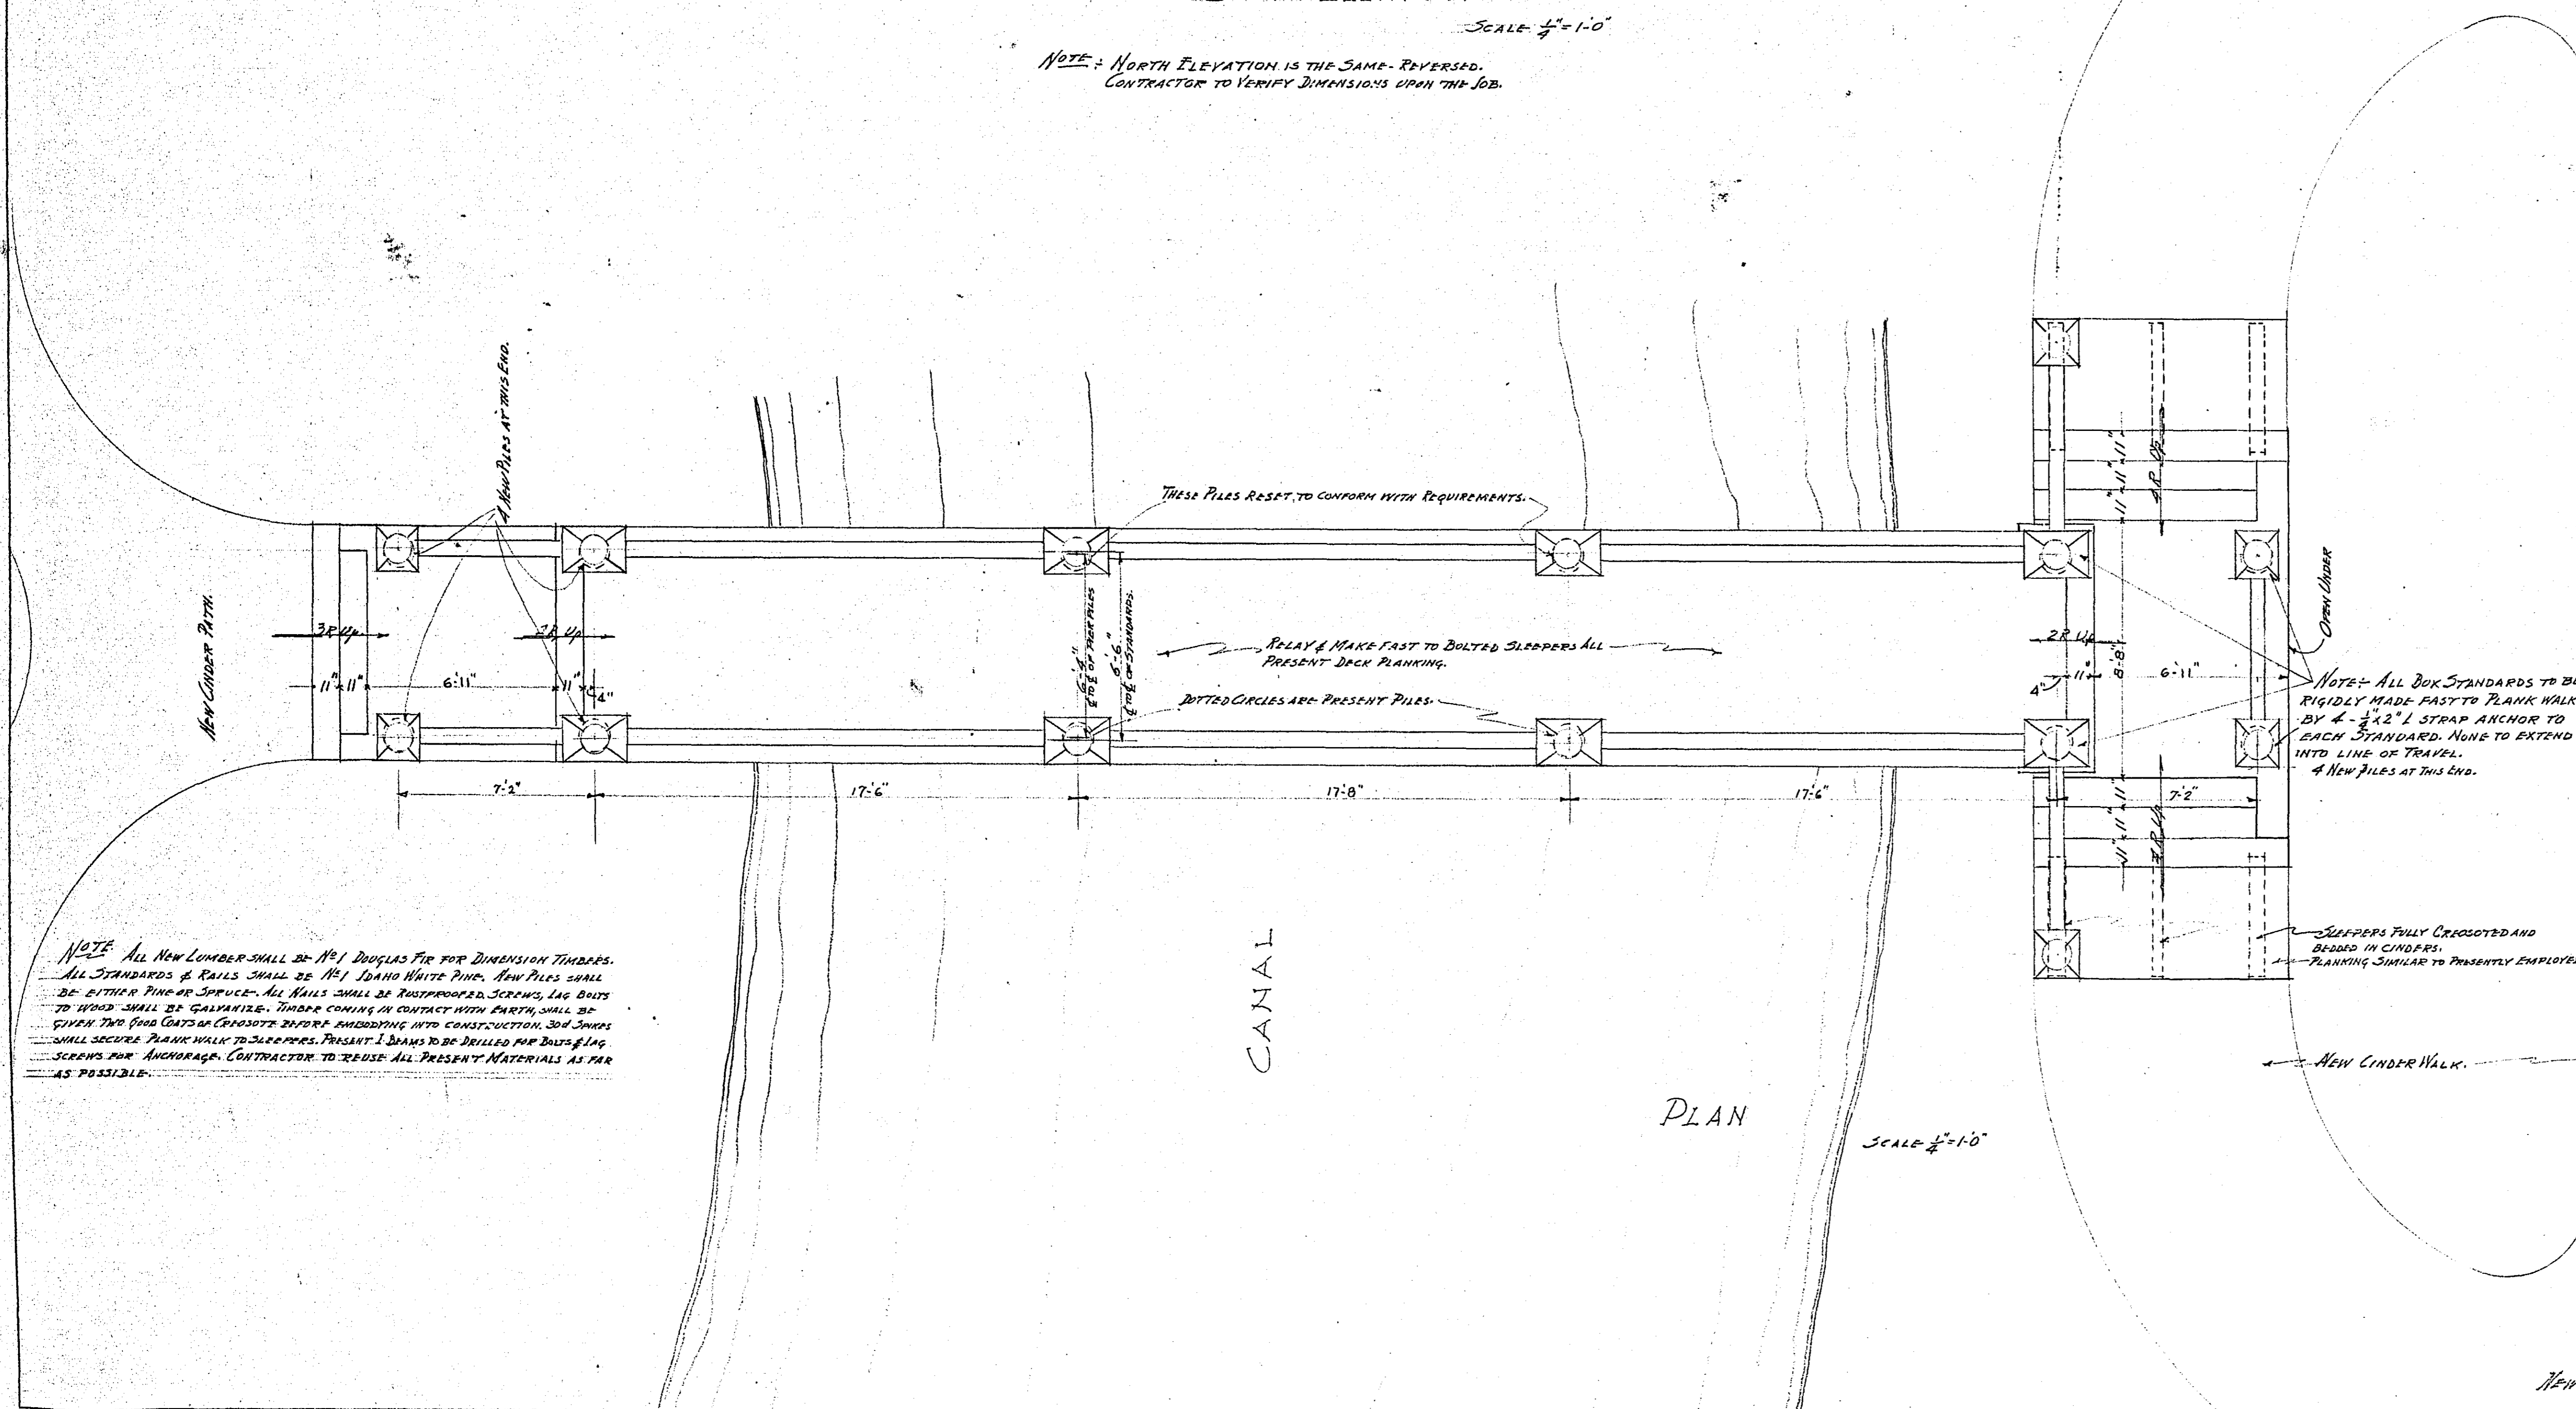


NEW PLANS OF BRIDGE.

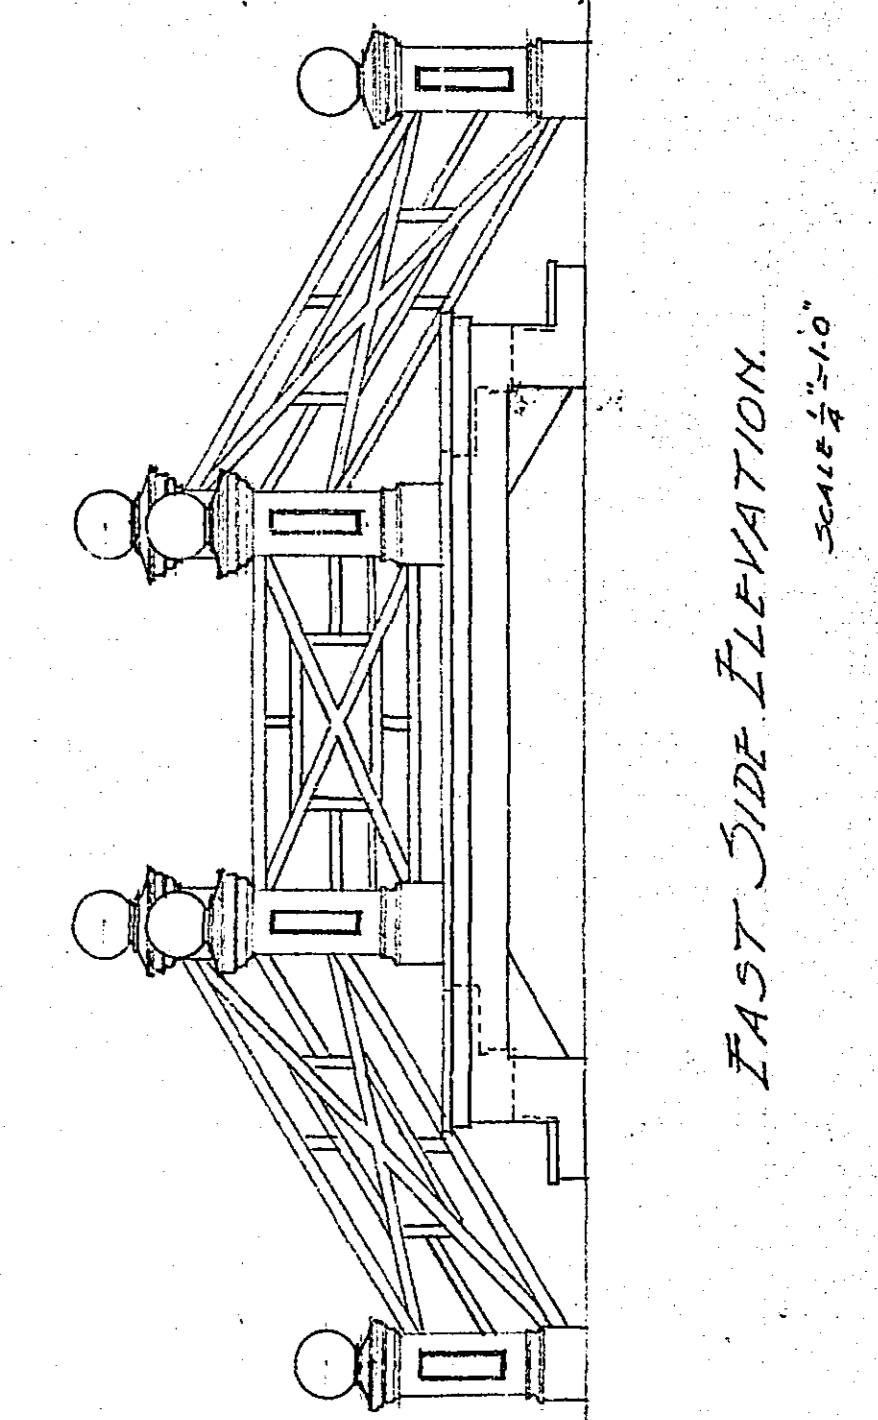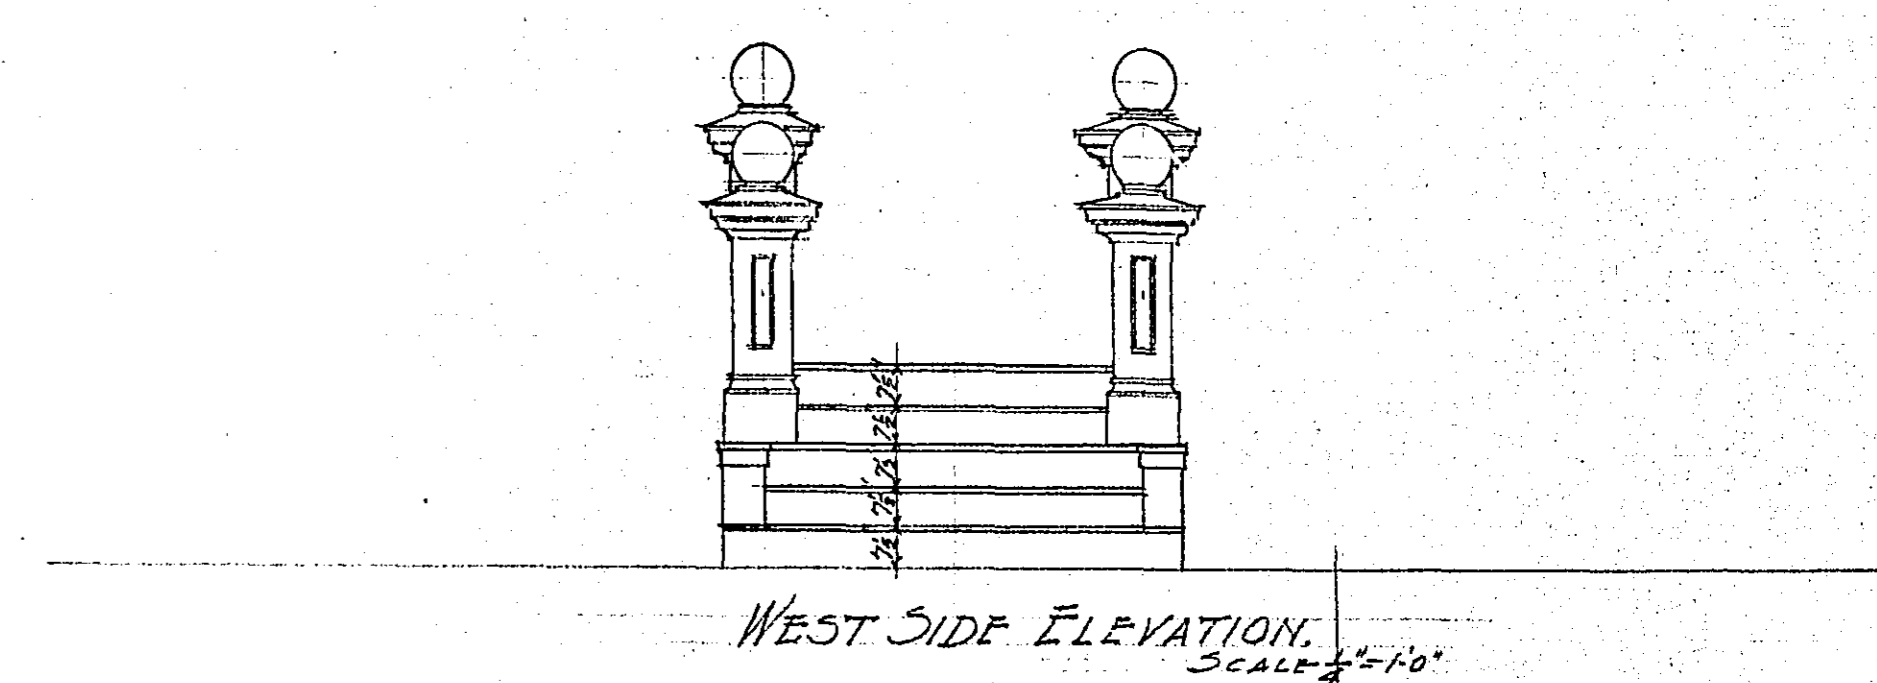

DATE 8-30-35	KELLER LAKE BRIDGE.	
DRAWN BY MACLEITH	SECTION 9-T.29-R.R.	MINN.
CHECKED BY MACLEITH	OFFICE OF THE COUNTY SURVEYOR.	
ALTERATIONS	RAMSEY COUNTY.	
PROJECT NO.	EMIL H. SCHULZ - COUNTY SURVEYOR.	
	ST. PAUL.	MINN.

MICROFILMED
RAMSEY CO. ENGR.

R-382
1600

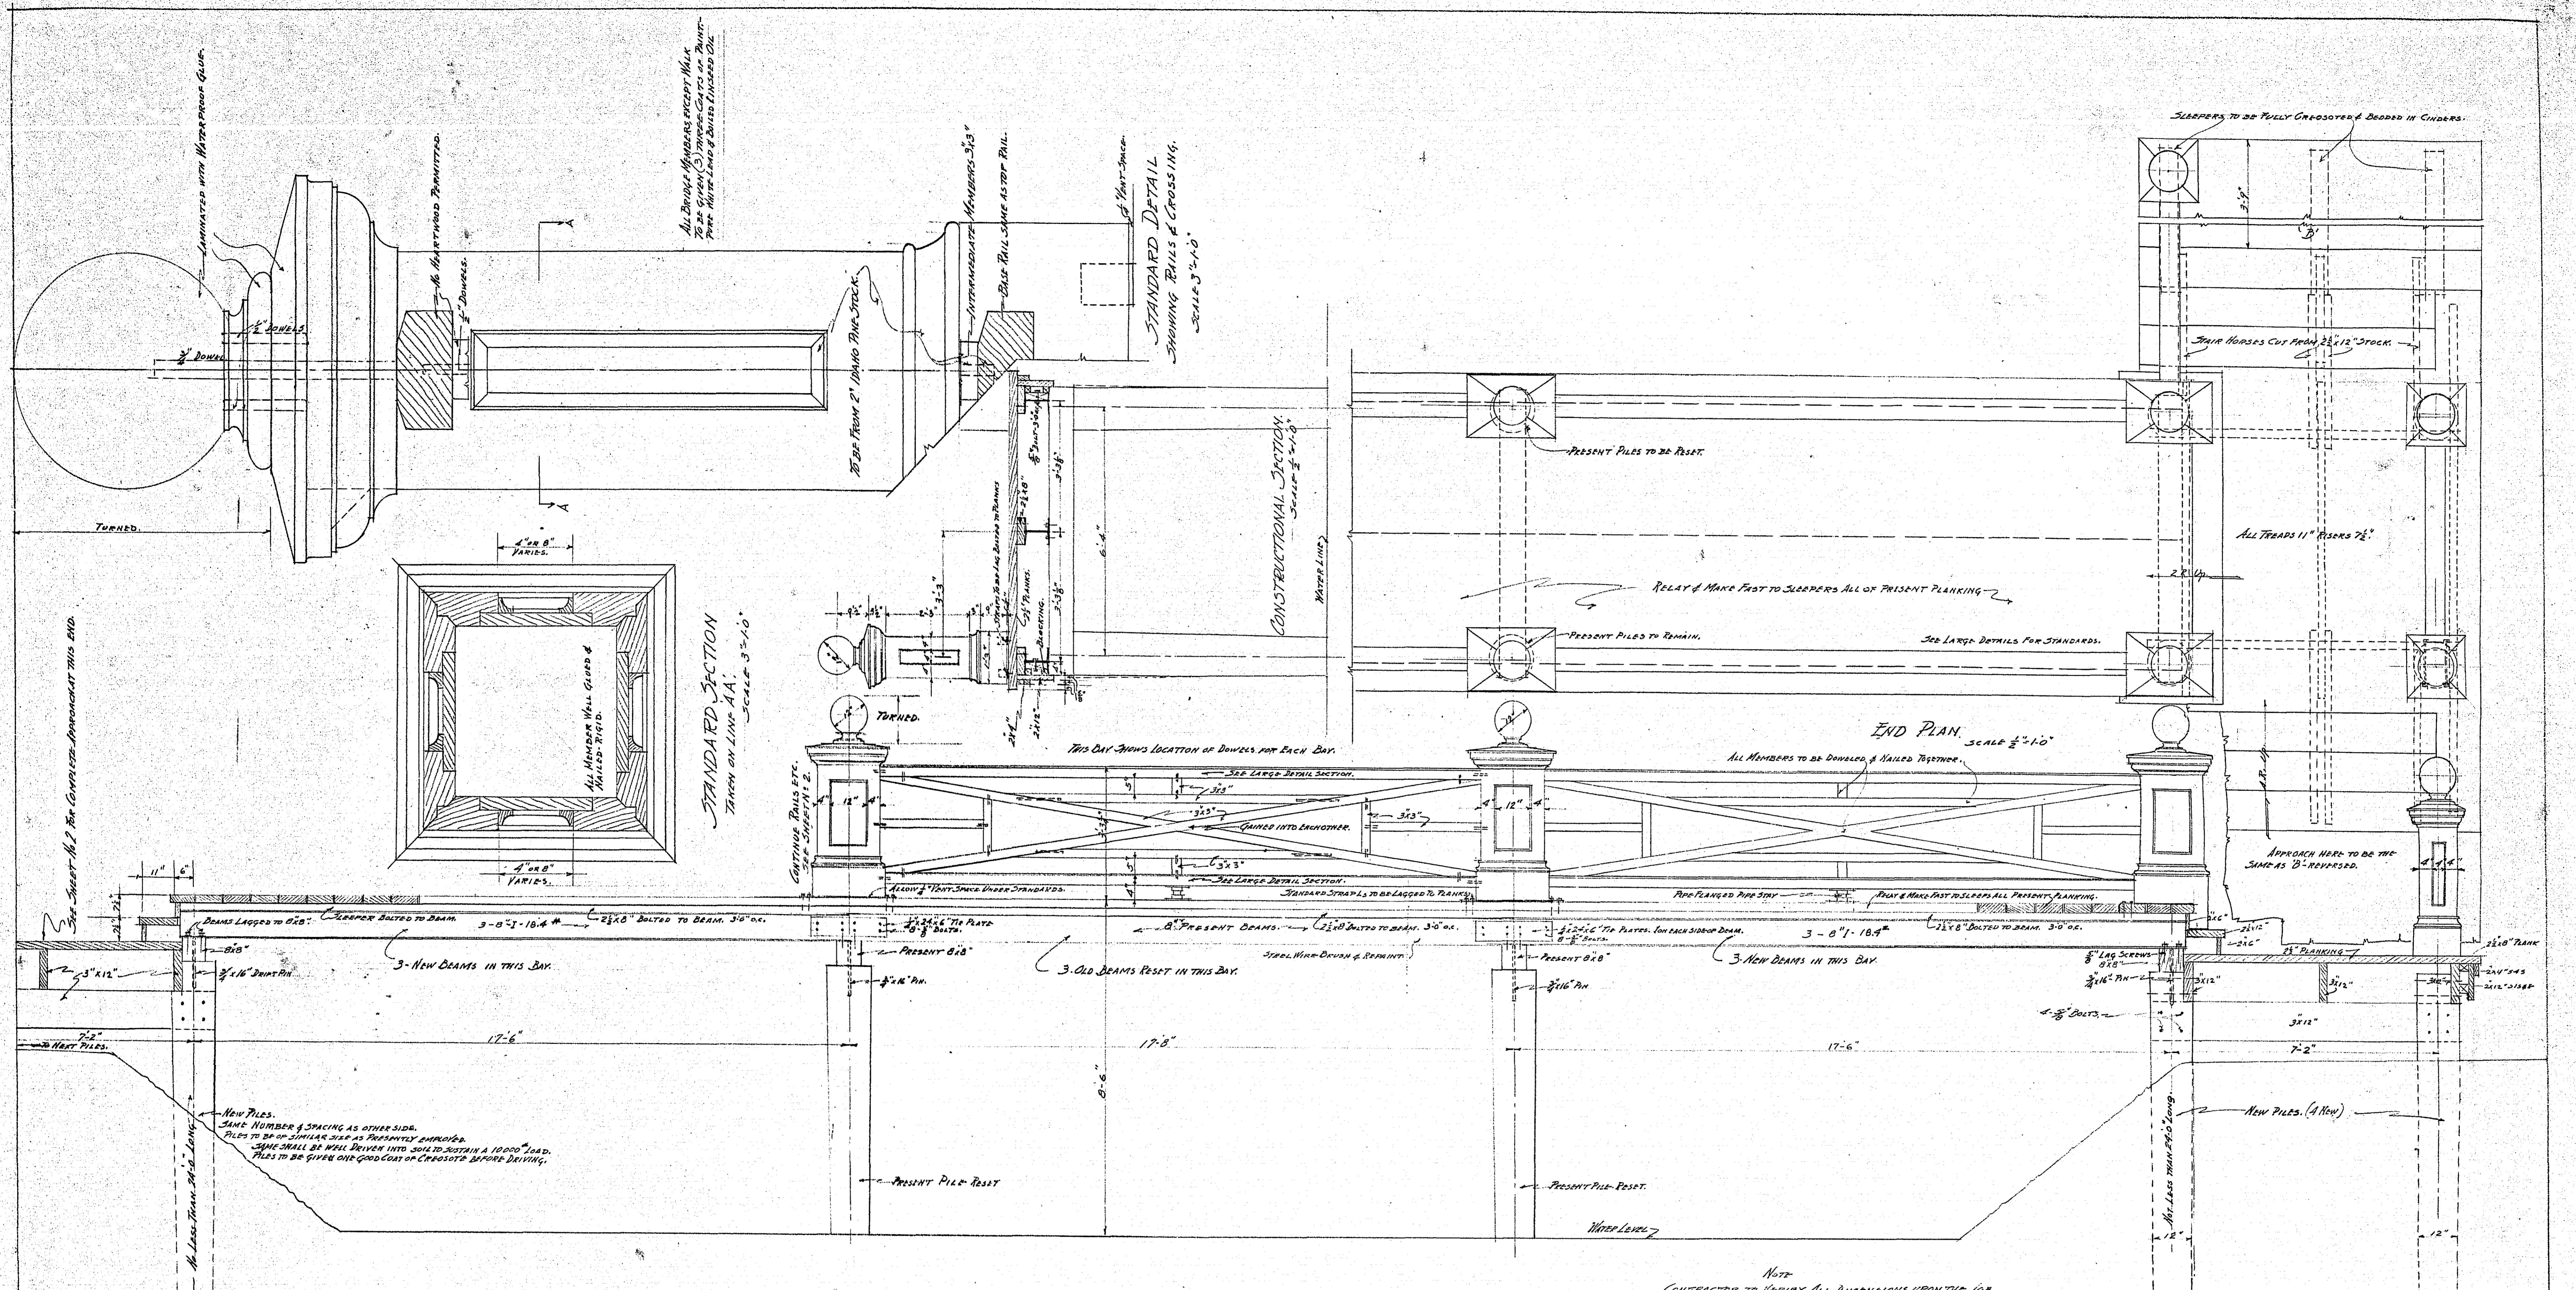

CONSTRUCTIONAL SECTION
SCALE 1/2" = 1'-0"

NOTE
CONTRACTOR TO VERIFY ALL DIMENSIONS UPON THE JOB.

DATE 8-30-35	KELLER LAKE BRIDGE.	
DRAWN BY MACLEITH	SECTION 9-T 29-R 22.	
TRACED BY MACLEITH	RAMSEY COUNTY MINN.	
CHECKED BY	OFFICE OF THE COUNTY SURVEYOR.	
ALTERATIONS	RAMSEY COUNTY.	
PROJECT NO	IMIL H. SCHULZ - COUNTY SURVEYOR.	
	ST. PAUL. MINN.	

MICROFILMED
RAMSEY CO. ENGR.

