




FLOOR PLAN

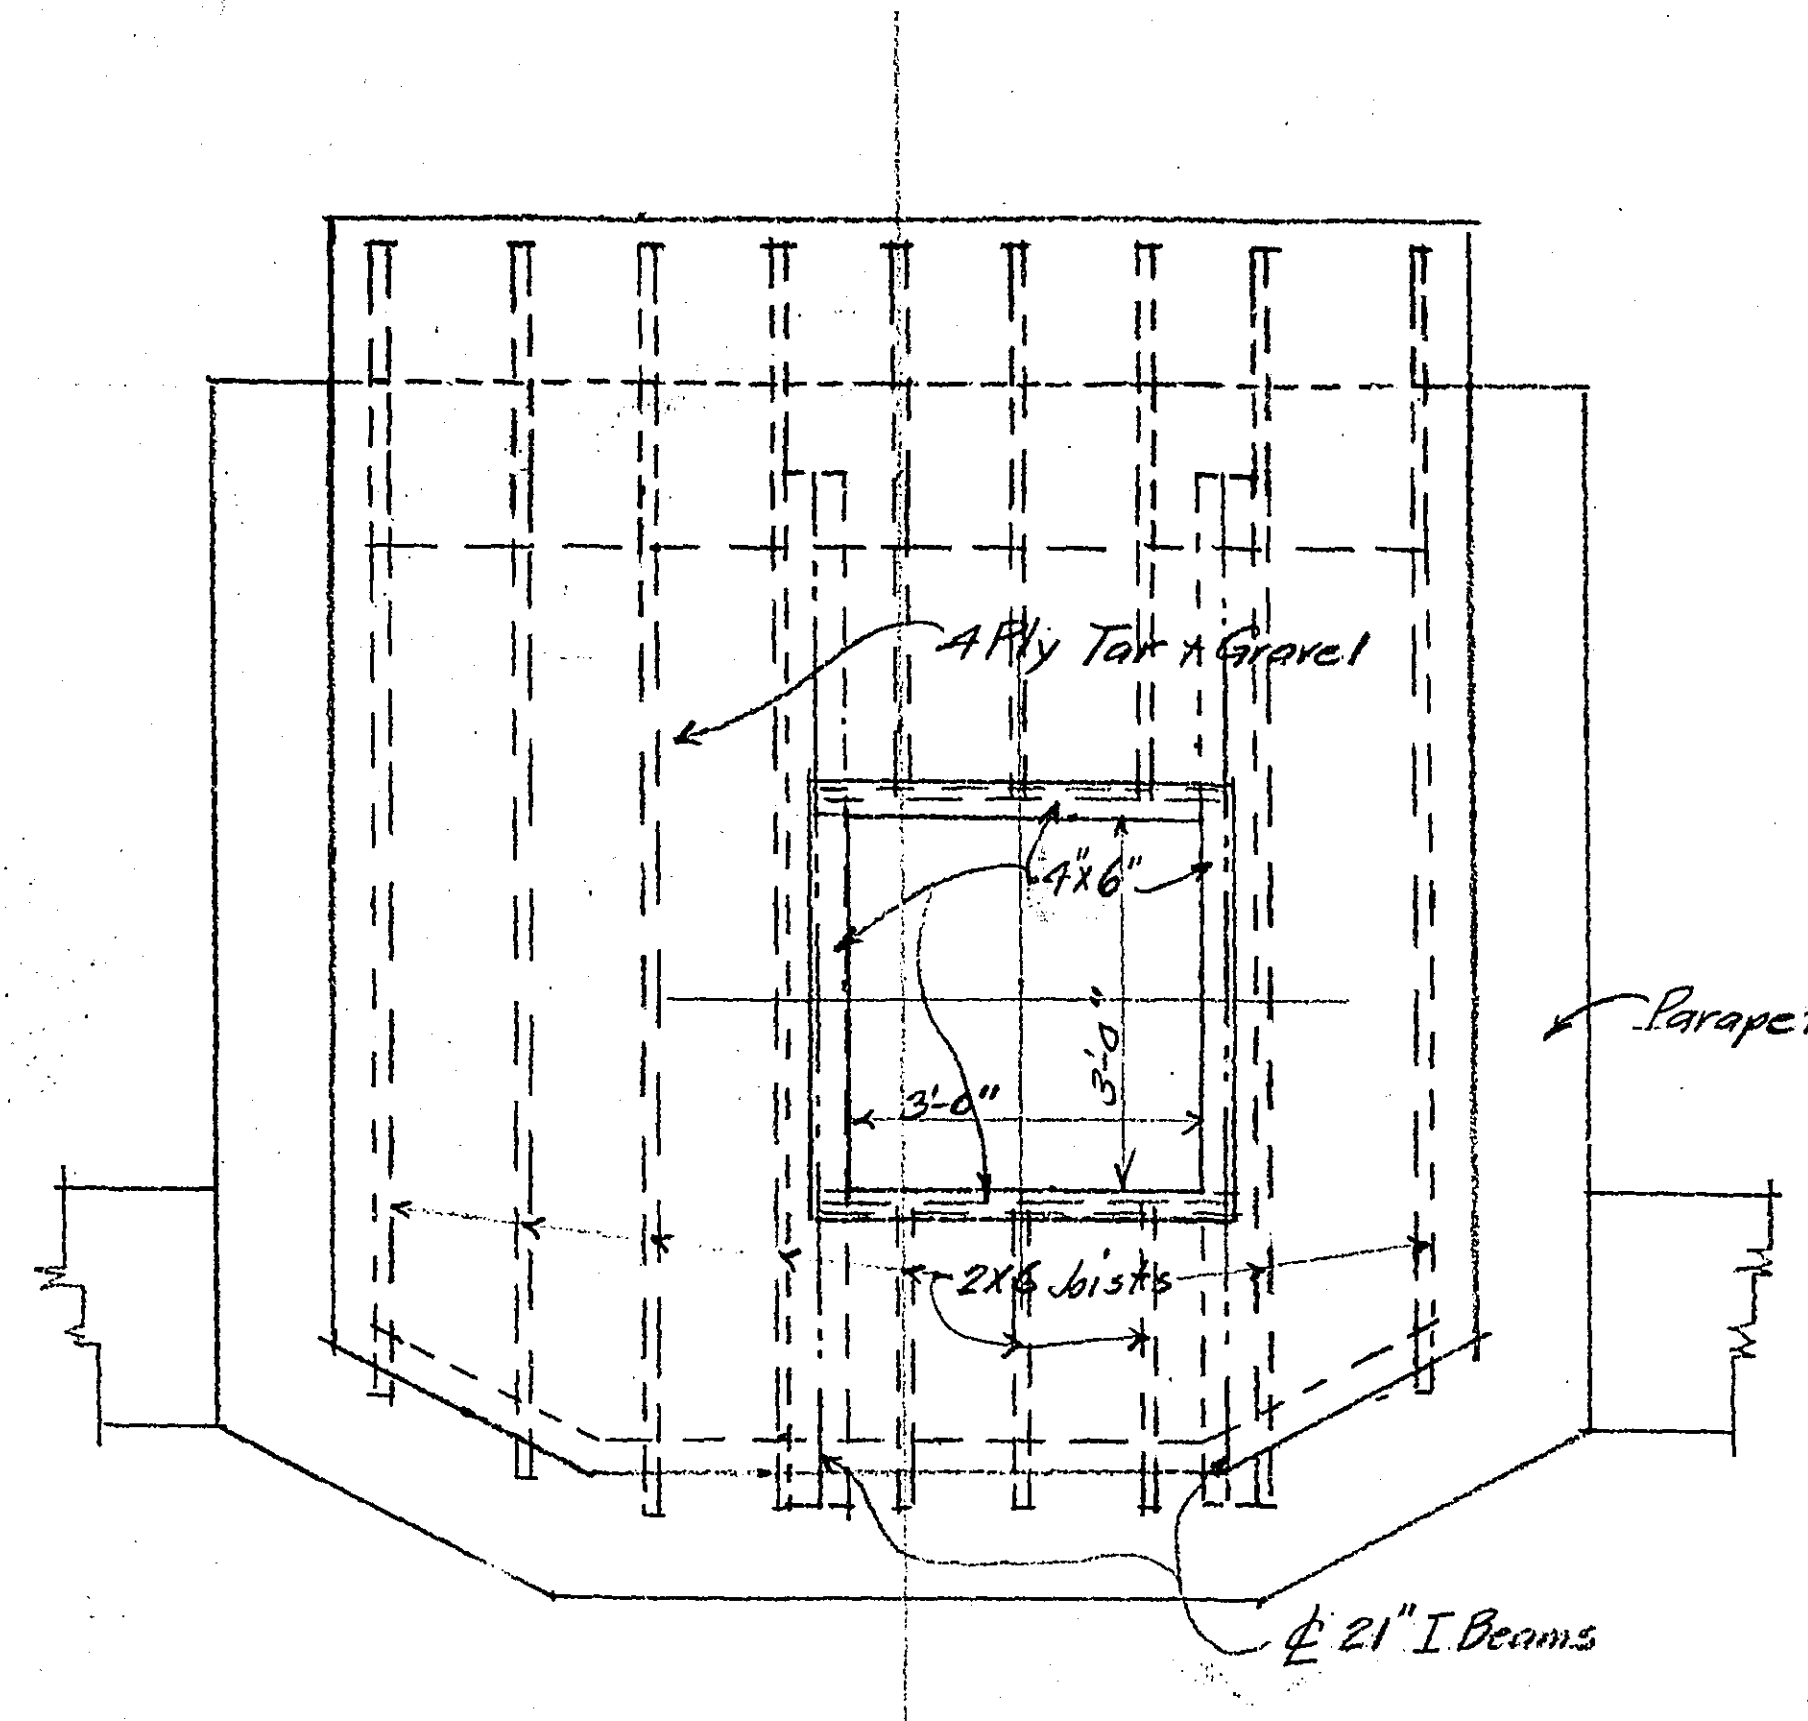


ROOF FRAMING (Hatch Cover Removed)

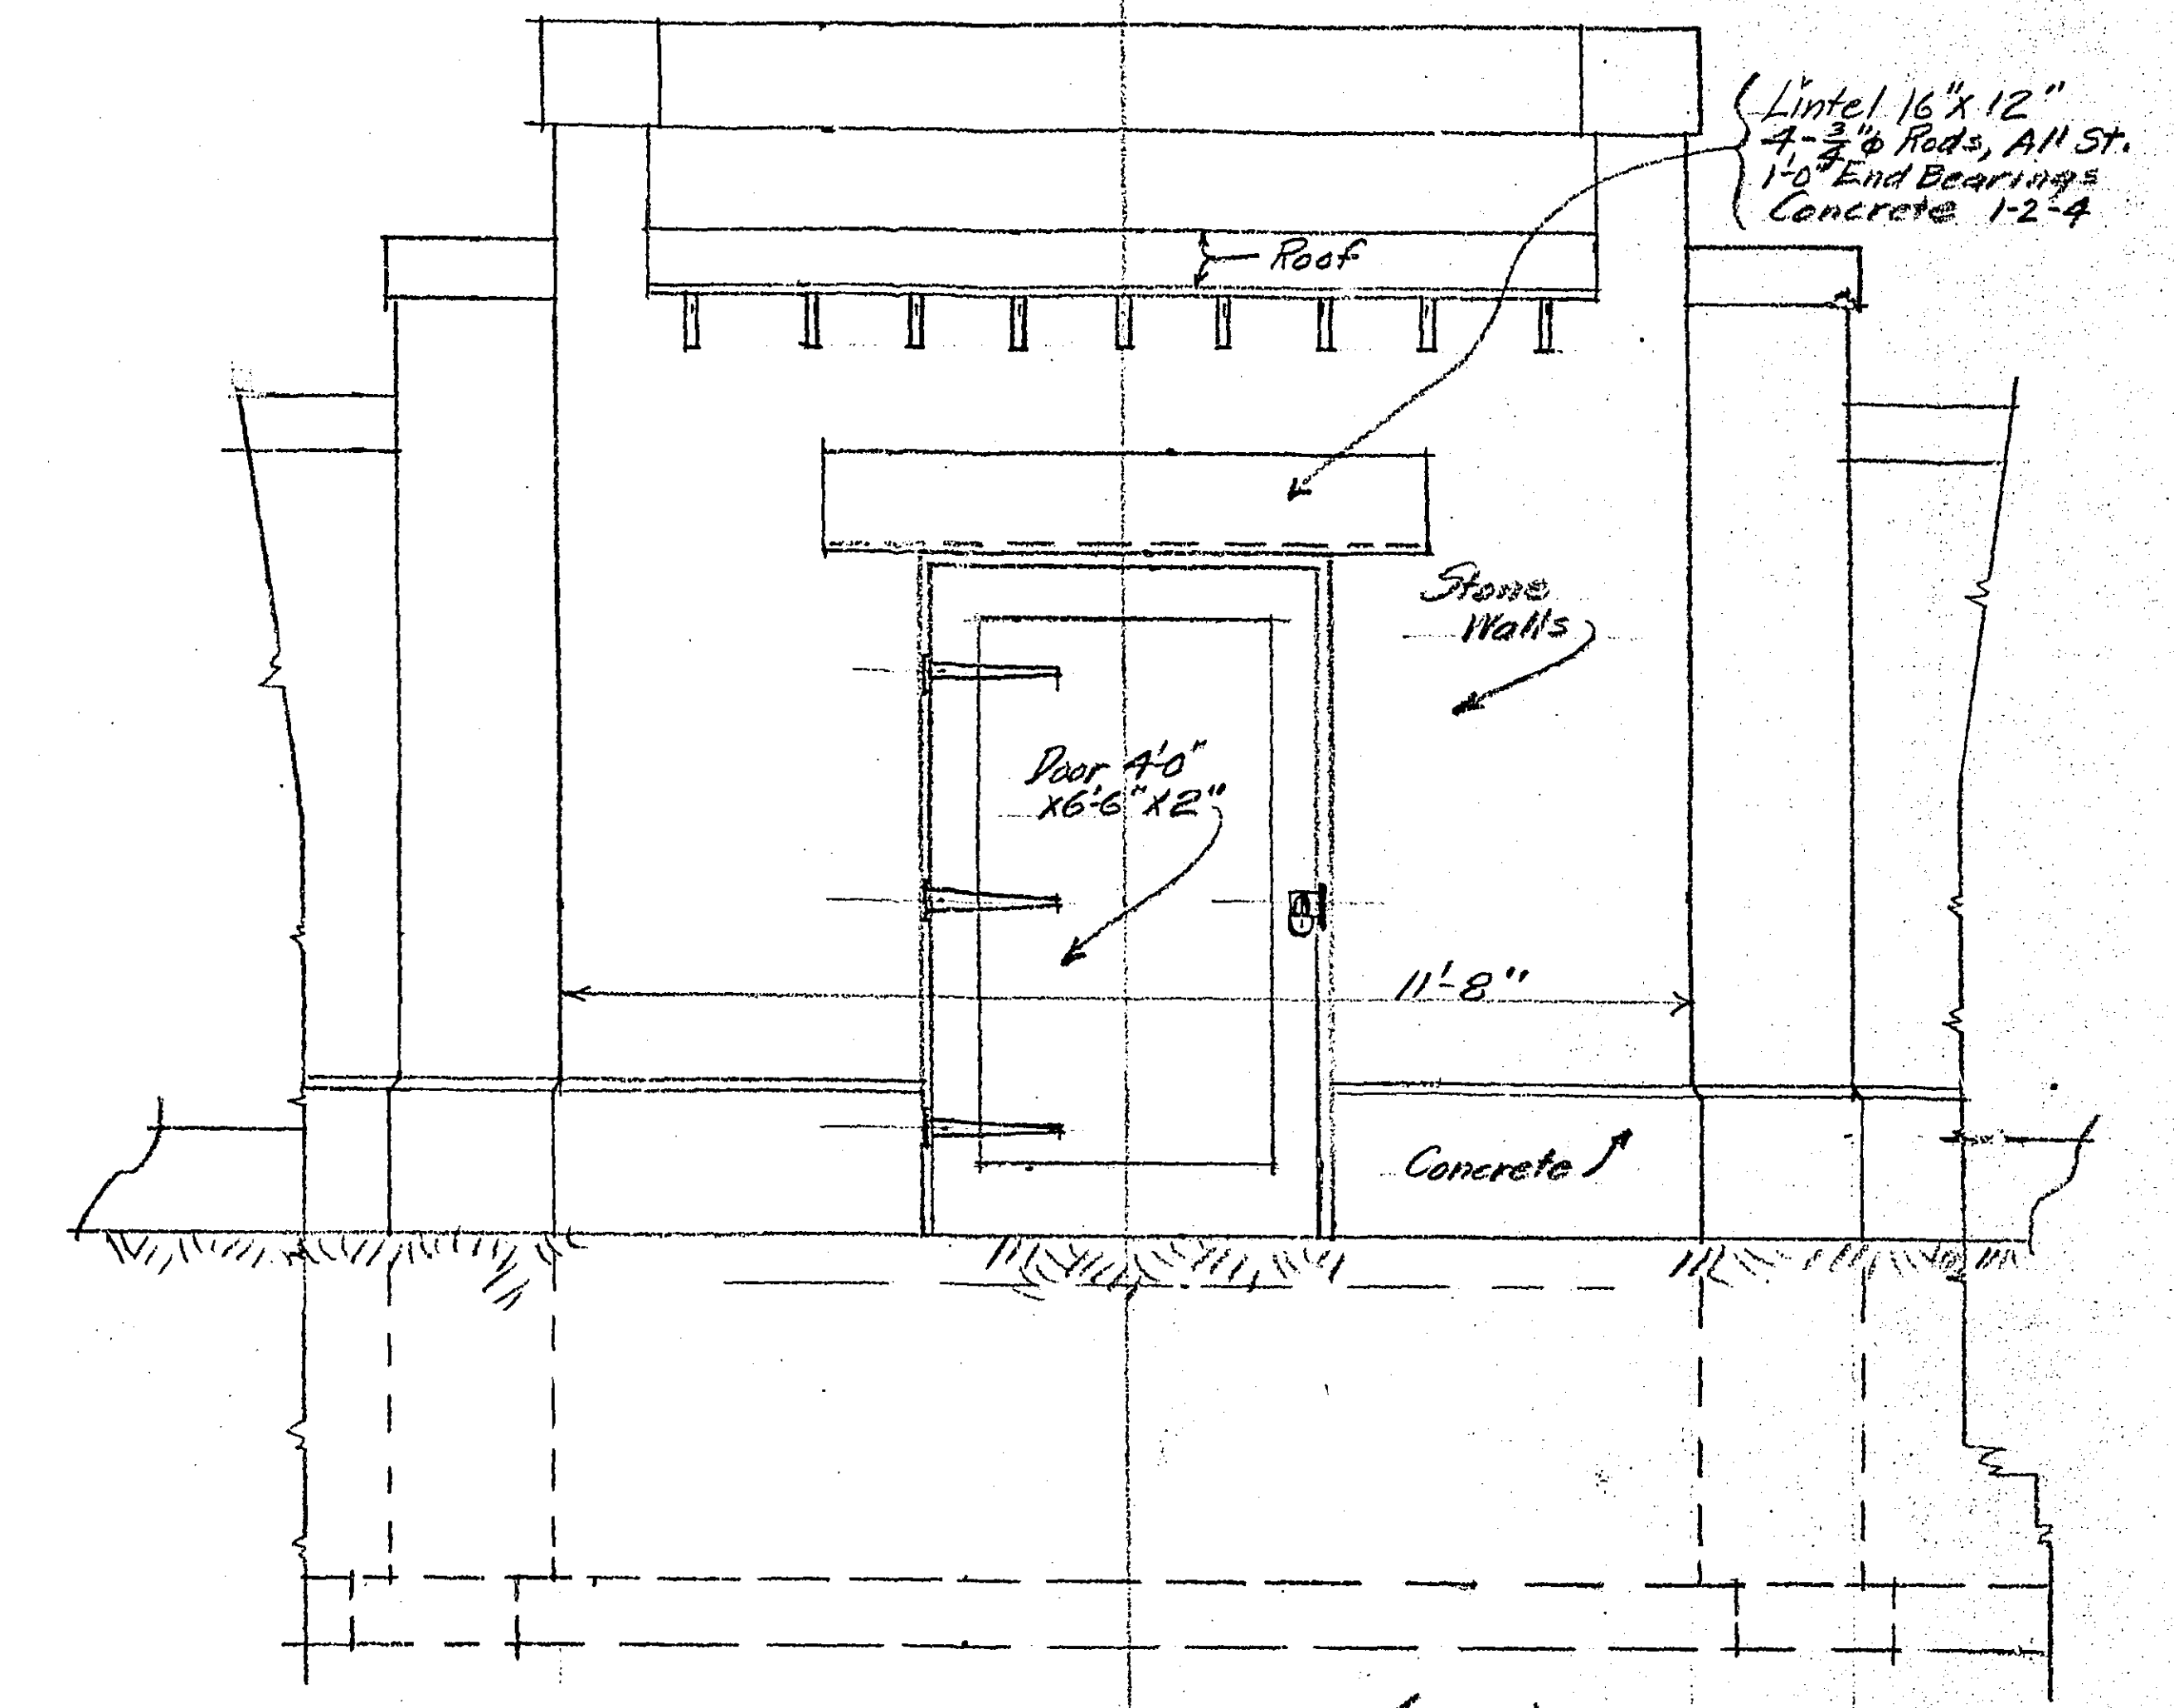


NORTH ELEVATION (LAKE)

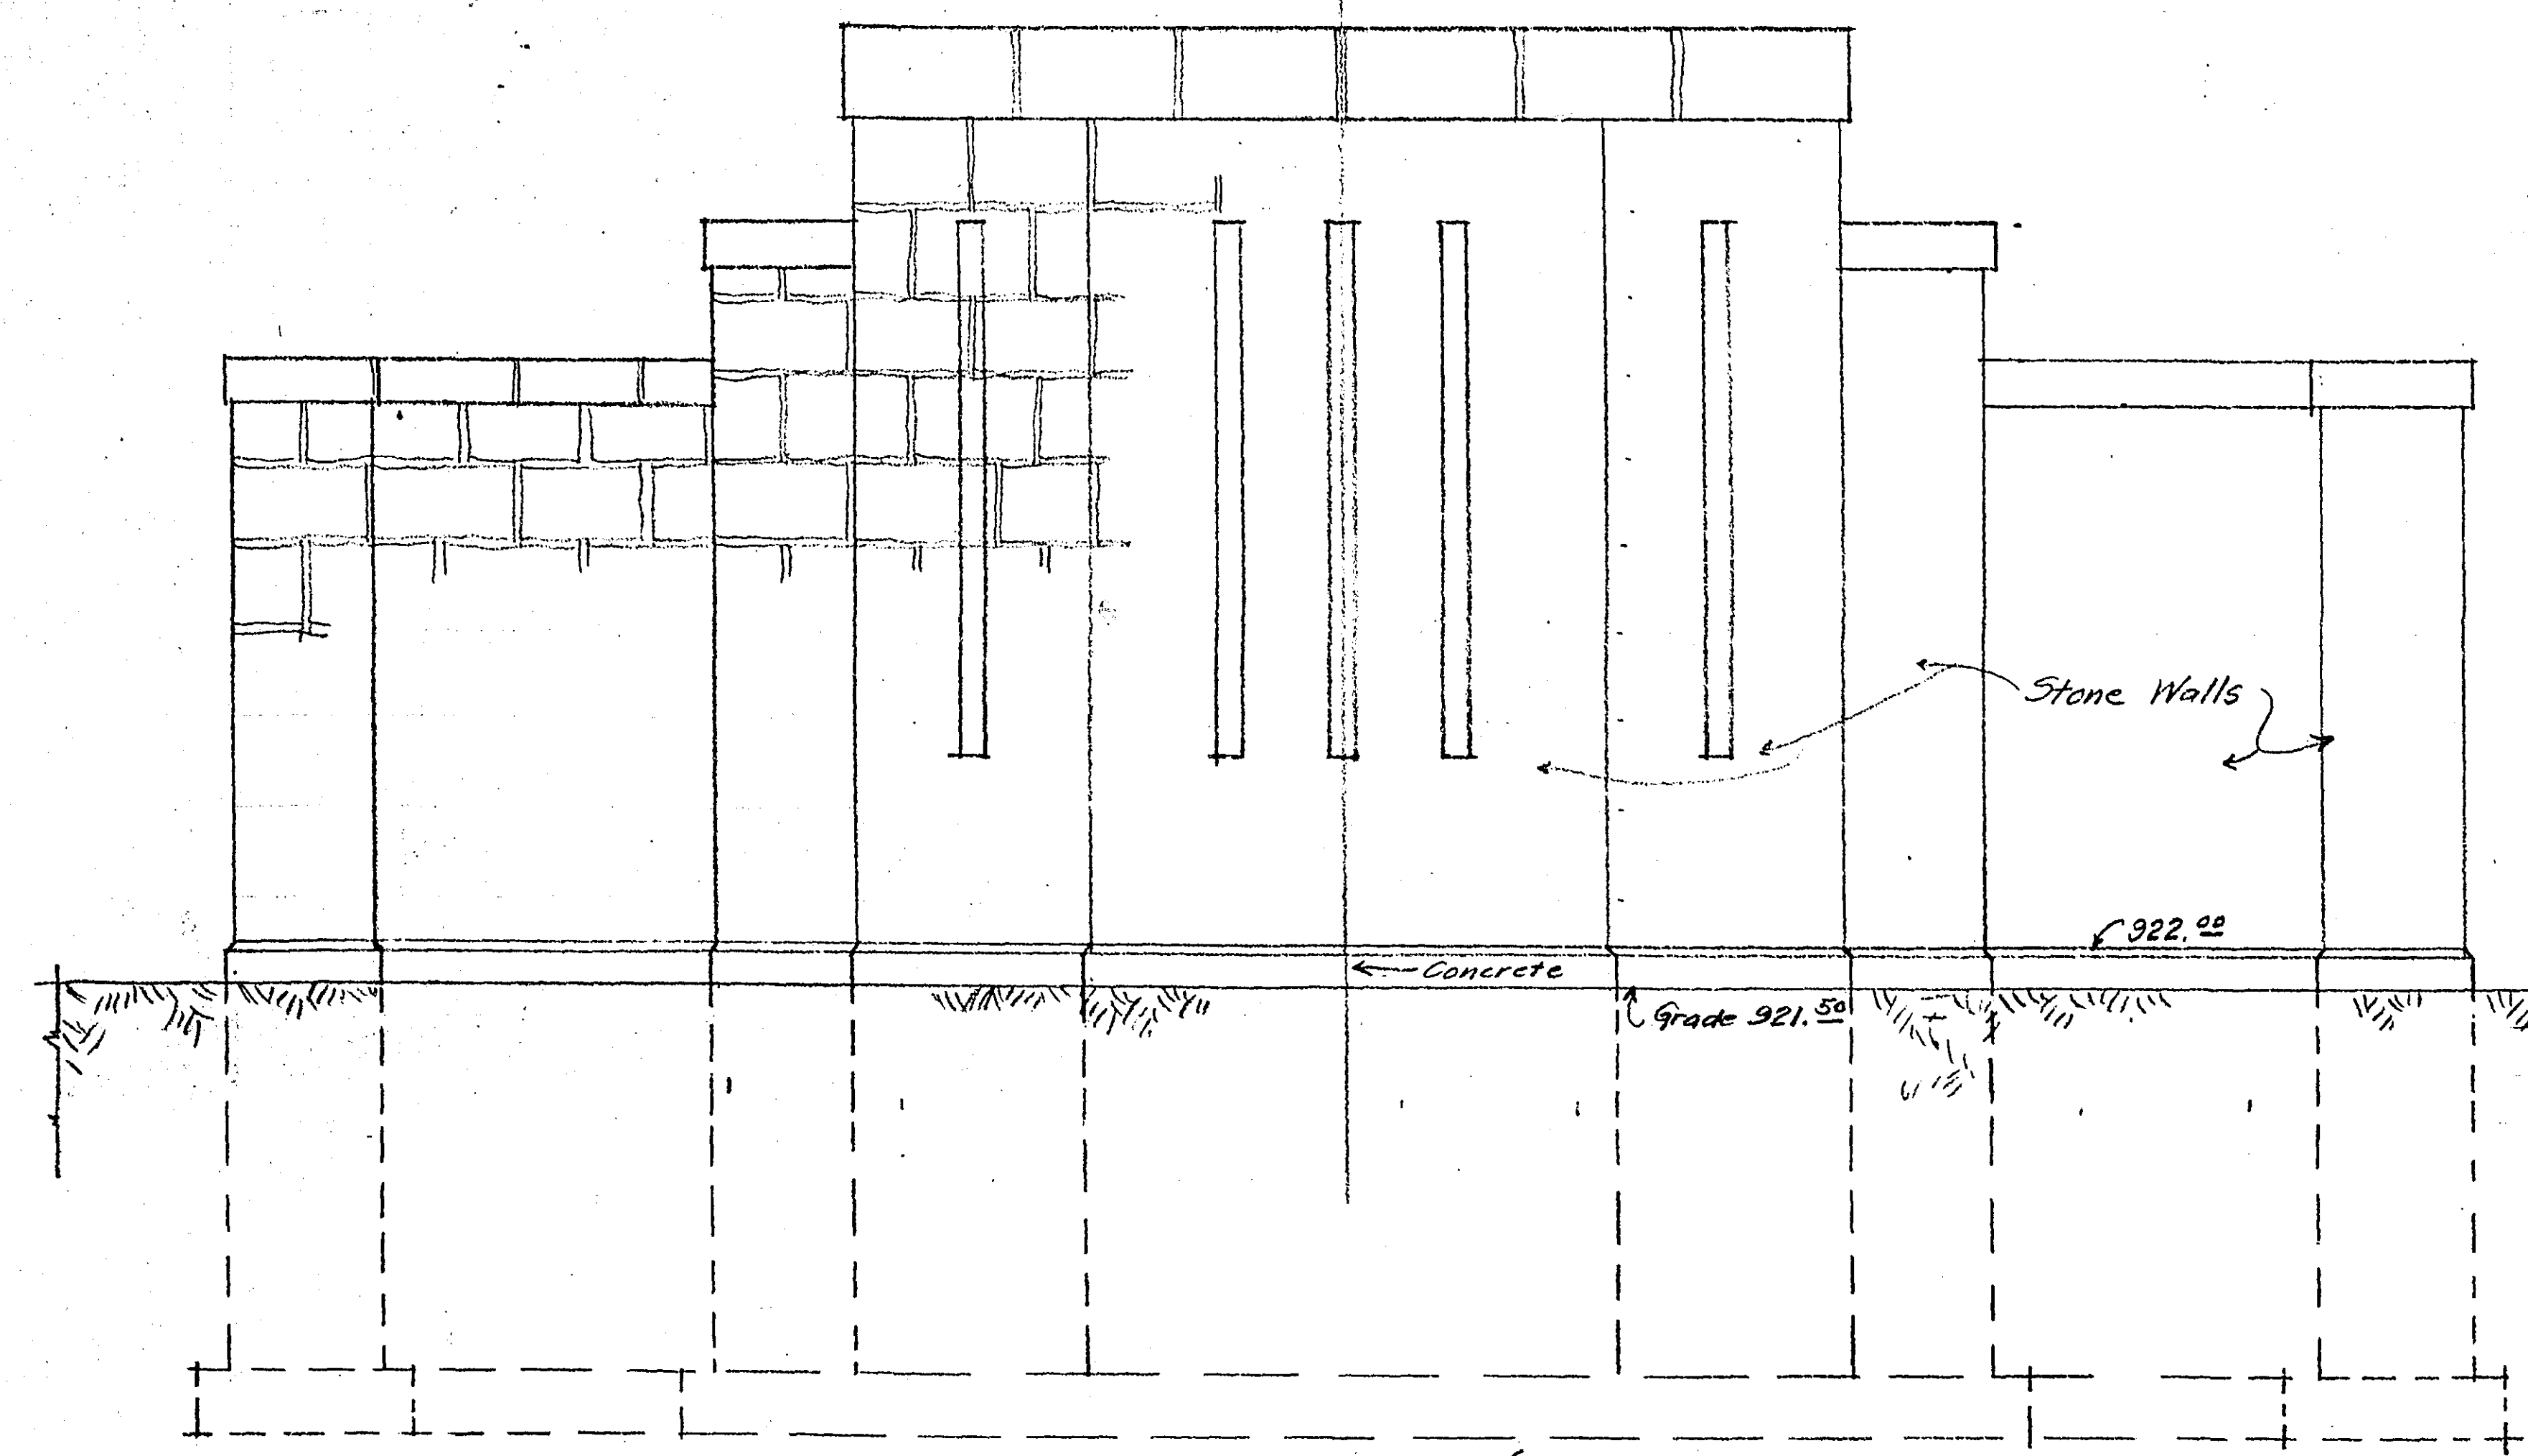

LAKE AVE. ELEVATION (SOUTH)

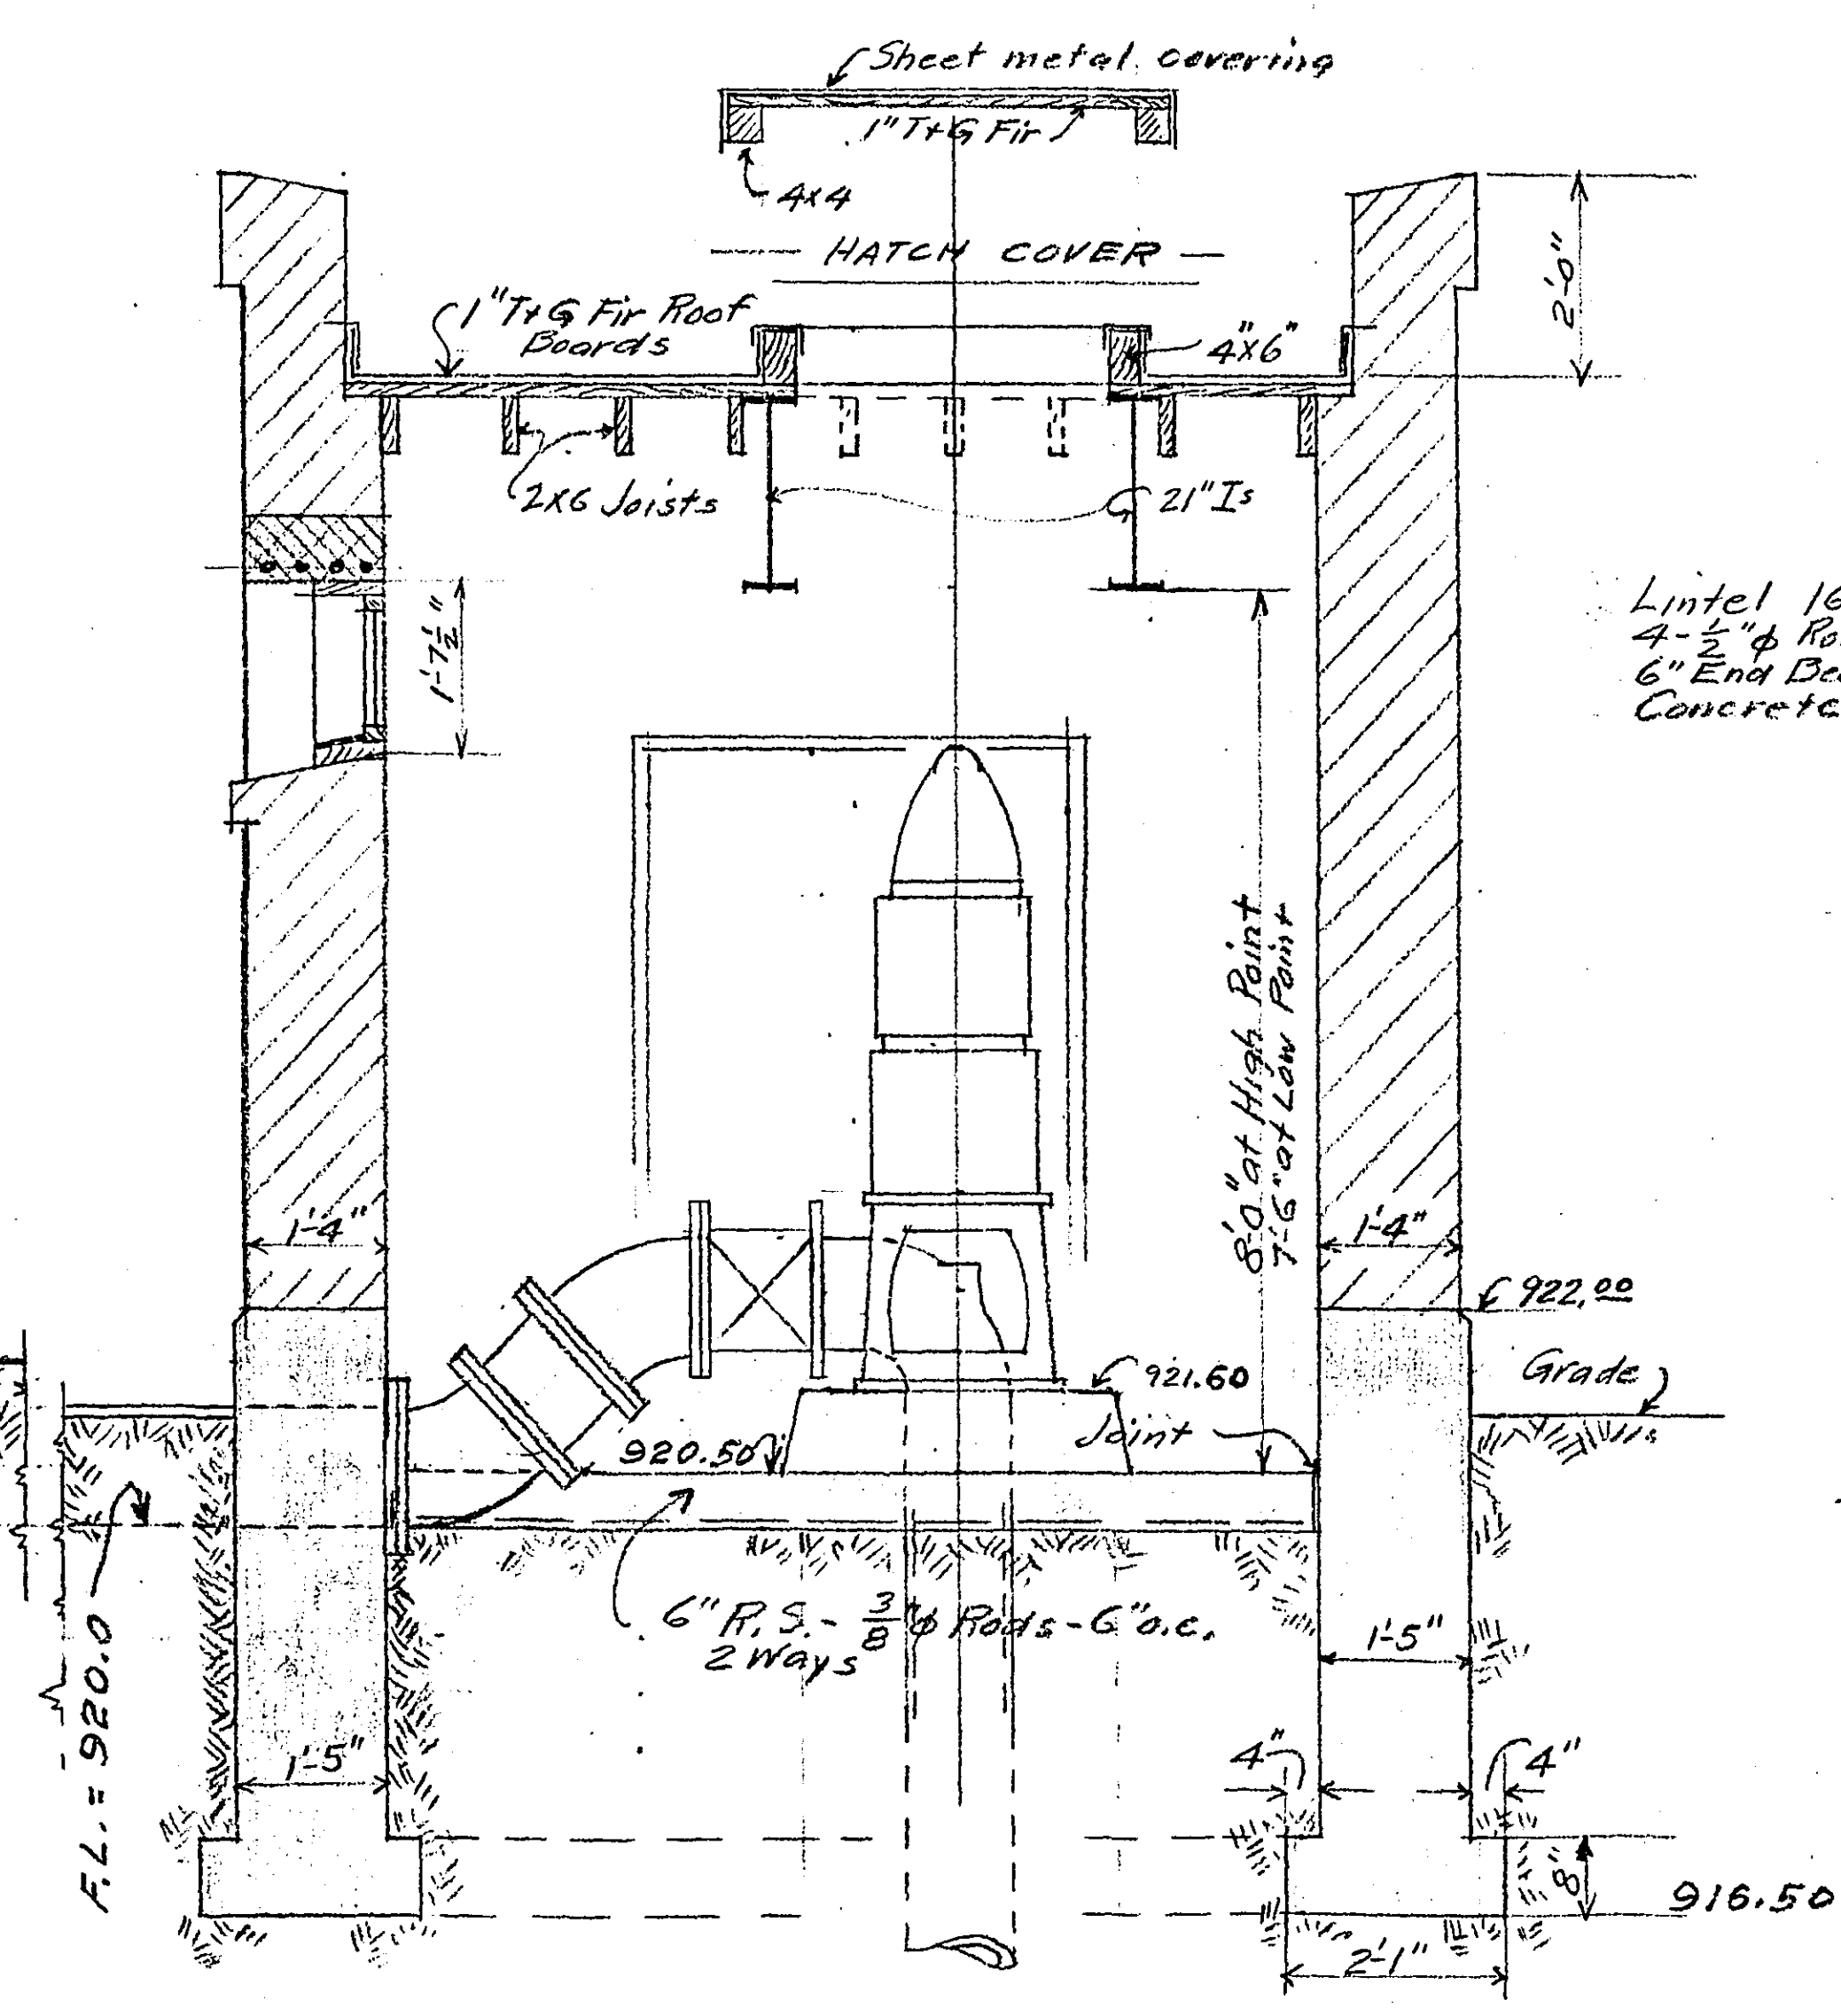

SECTION A-A

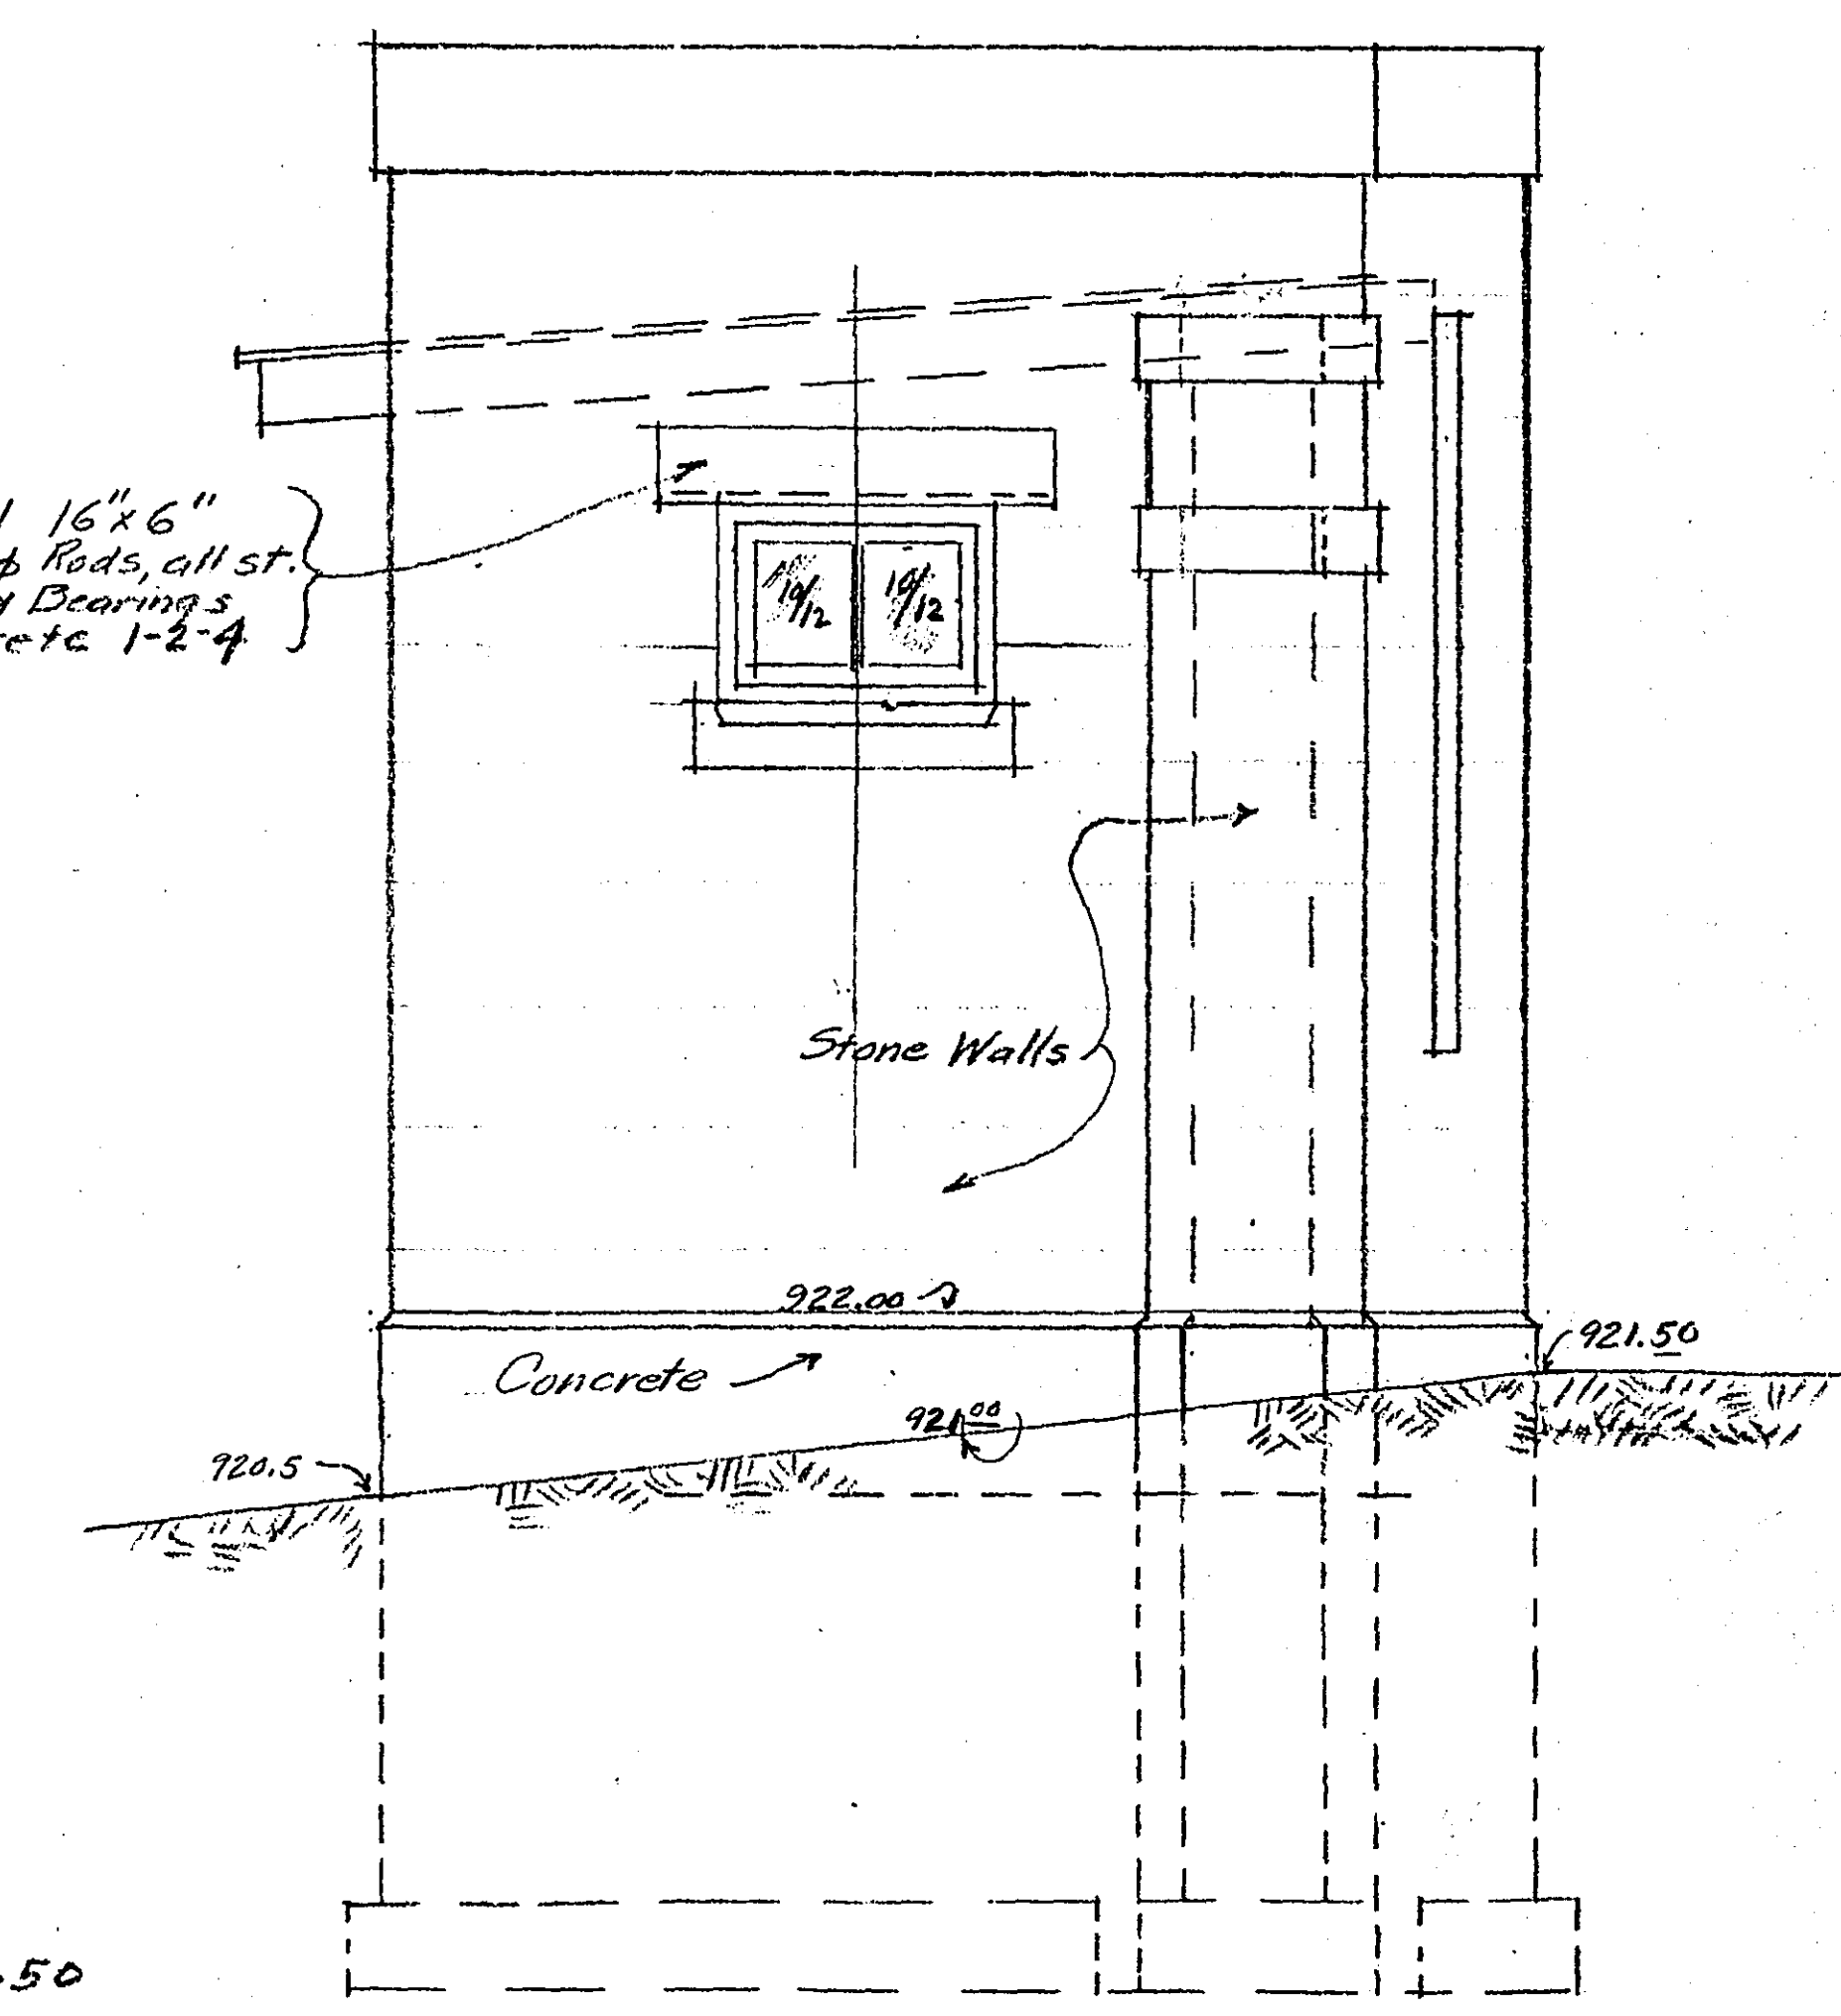

WEST SIDE ELEVATION

NOTE: TOP CASING = ELEV. 921.60

PLAN, ELEV. AND DETAILS OF PROPOSED PUMP HOUSE FOR BALD EAGLE LAKE OFFICE OF COUNTY SURVEYOR SCALE 1/4" = 1'-0" JAN. 1938 H. S. BRONSON COUNTY SURVEYOR