

PLAN OF SPILLYWAY
 SILVER LAKE, EAST.
 RAMSEY CO., MINN.

OFFICE OF CO. SURVEYOR
 HARRY S. BRONSON


SCALE: 1/2" = 1'

APRIL, 1943


DESIGNED BY: A.Y. LINDAHL
 LAKE IMPROVEMENT ENGR.

APPROVED *[Signature]*
 ACTING CO. SURVEYOR

4.25 C.Y. 6 BAG CONCRETE.

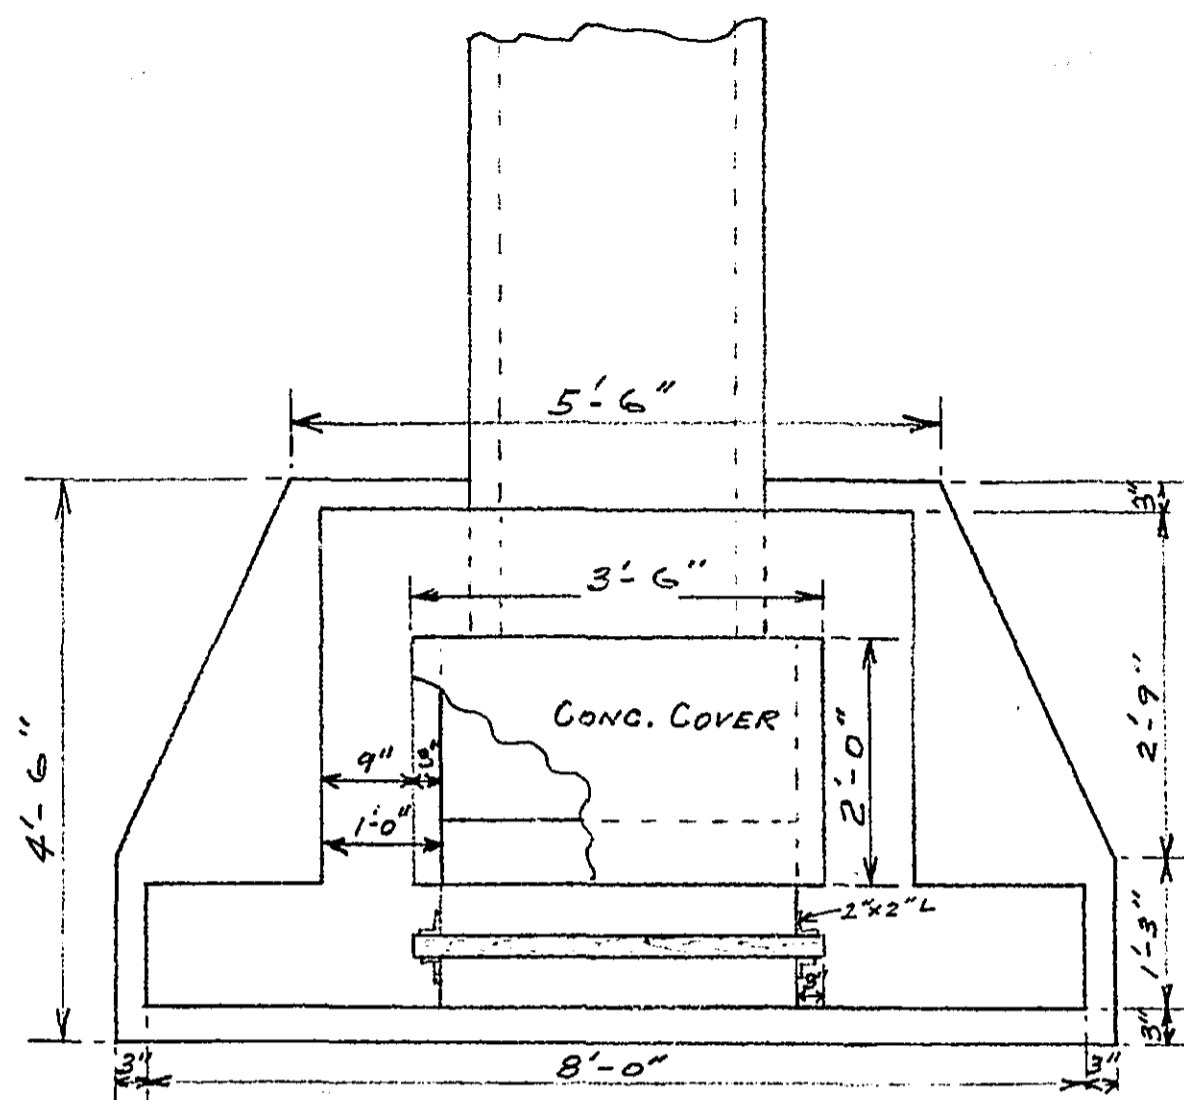

PLAN

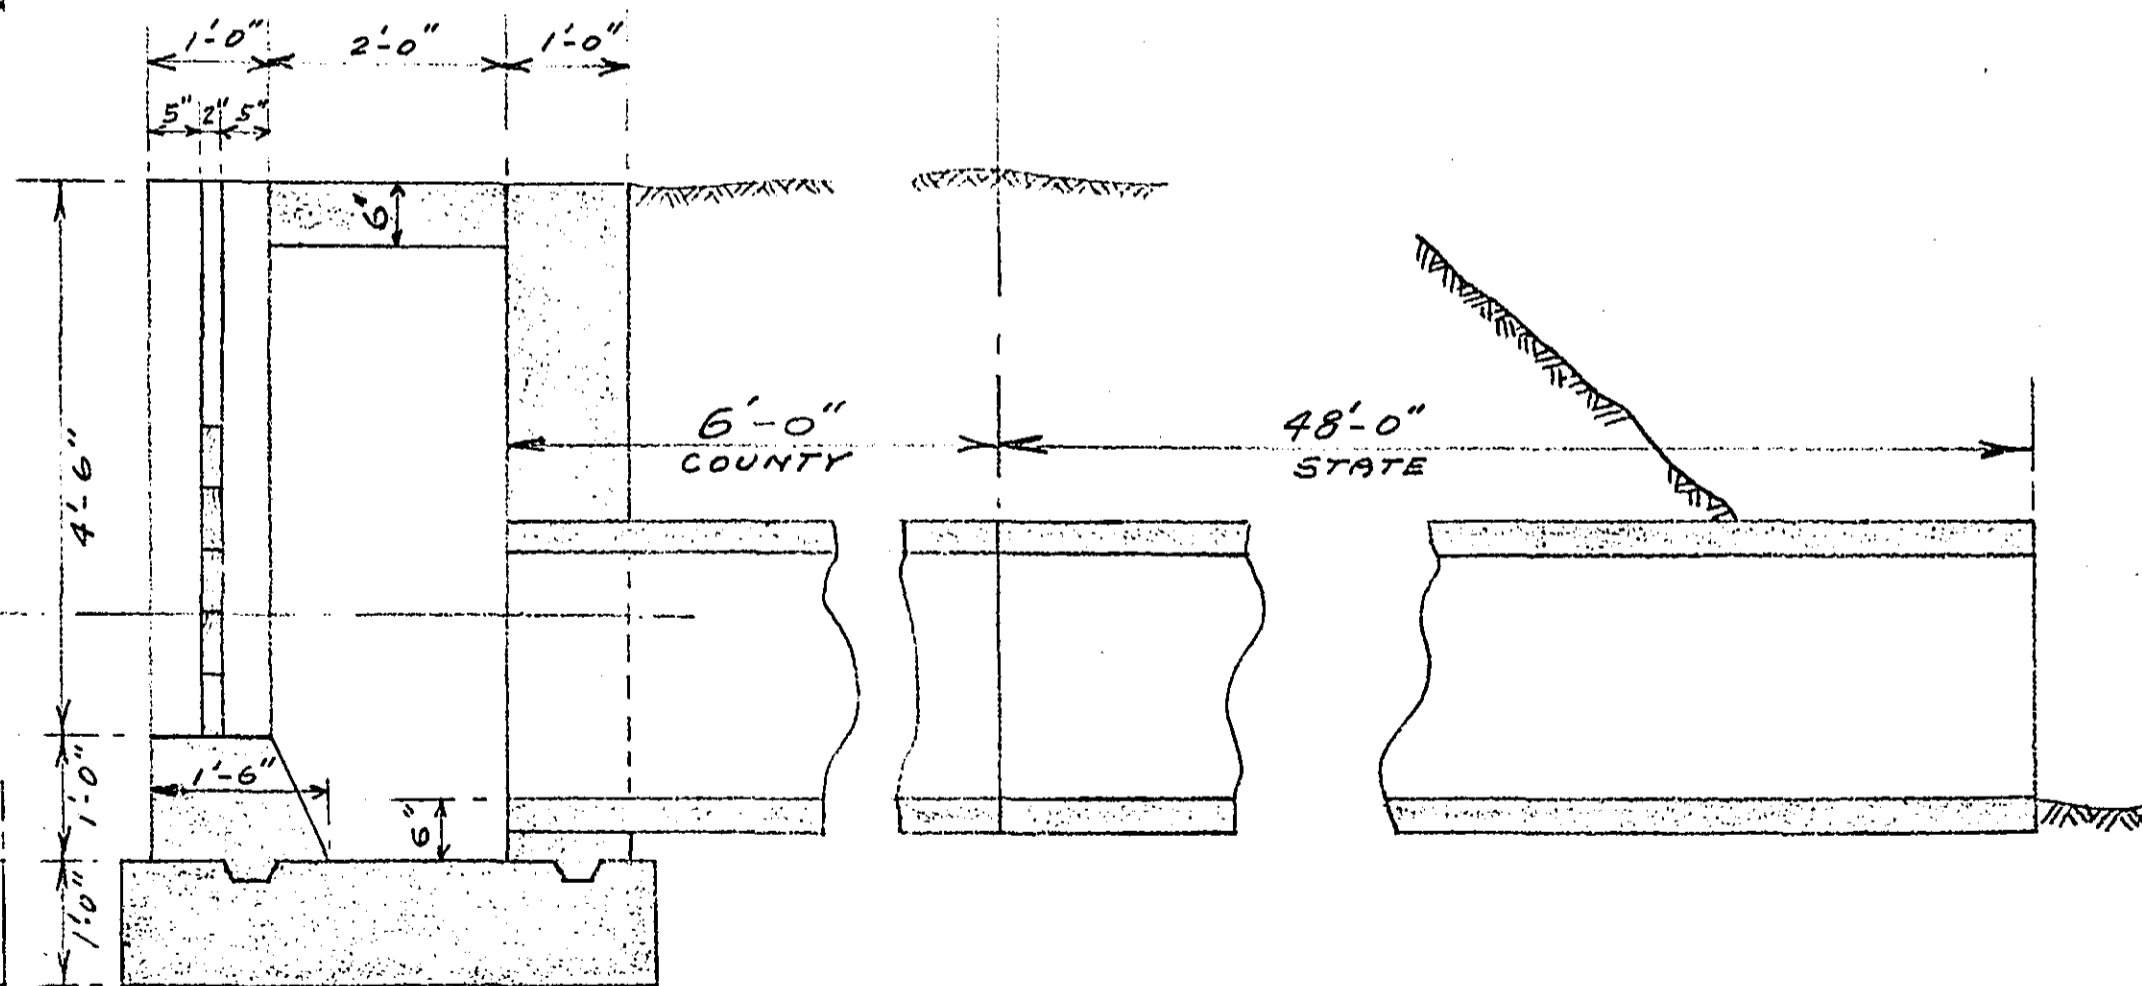

SECTION-A-A

ELEV. 892.00

ELEV. 888.50
 NORMAL H.Y.

ELEV. 885.50

FRONT ELEVATION

RAMSEY CO. ENGRS
 LIMITED

R-471