


DIVING PLATFORM  
 PILING NOT IN THIS CONTRACT  
 PILING NOW IN PLACE AND SAWED  
 TO PROPER HEIGHT.

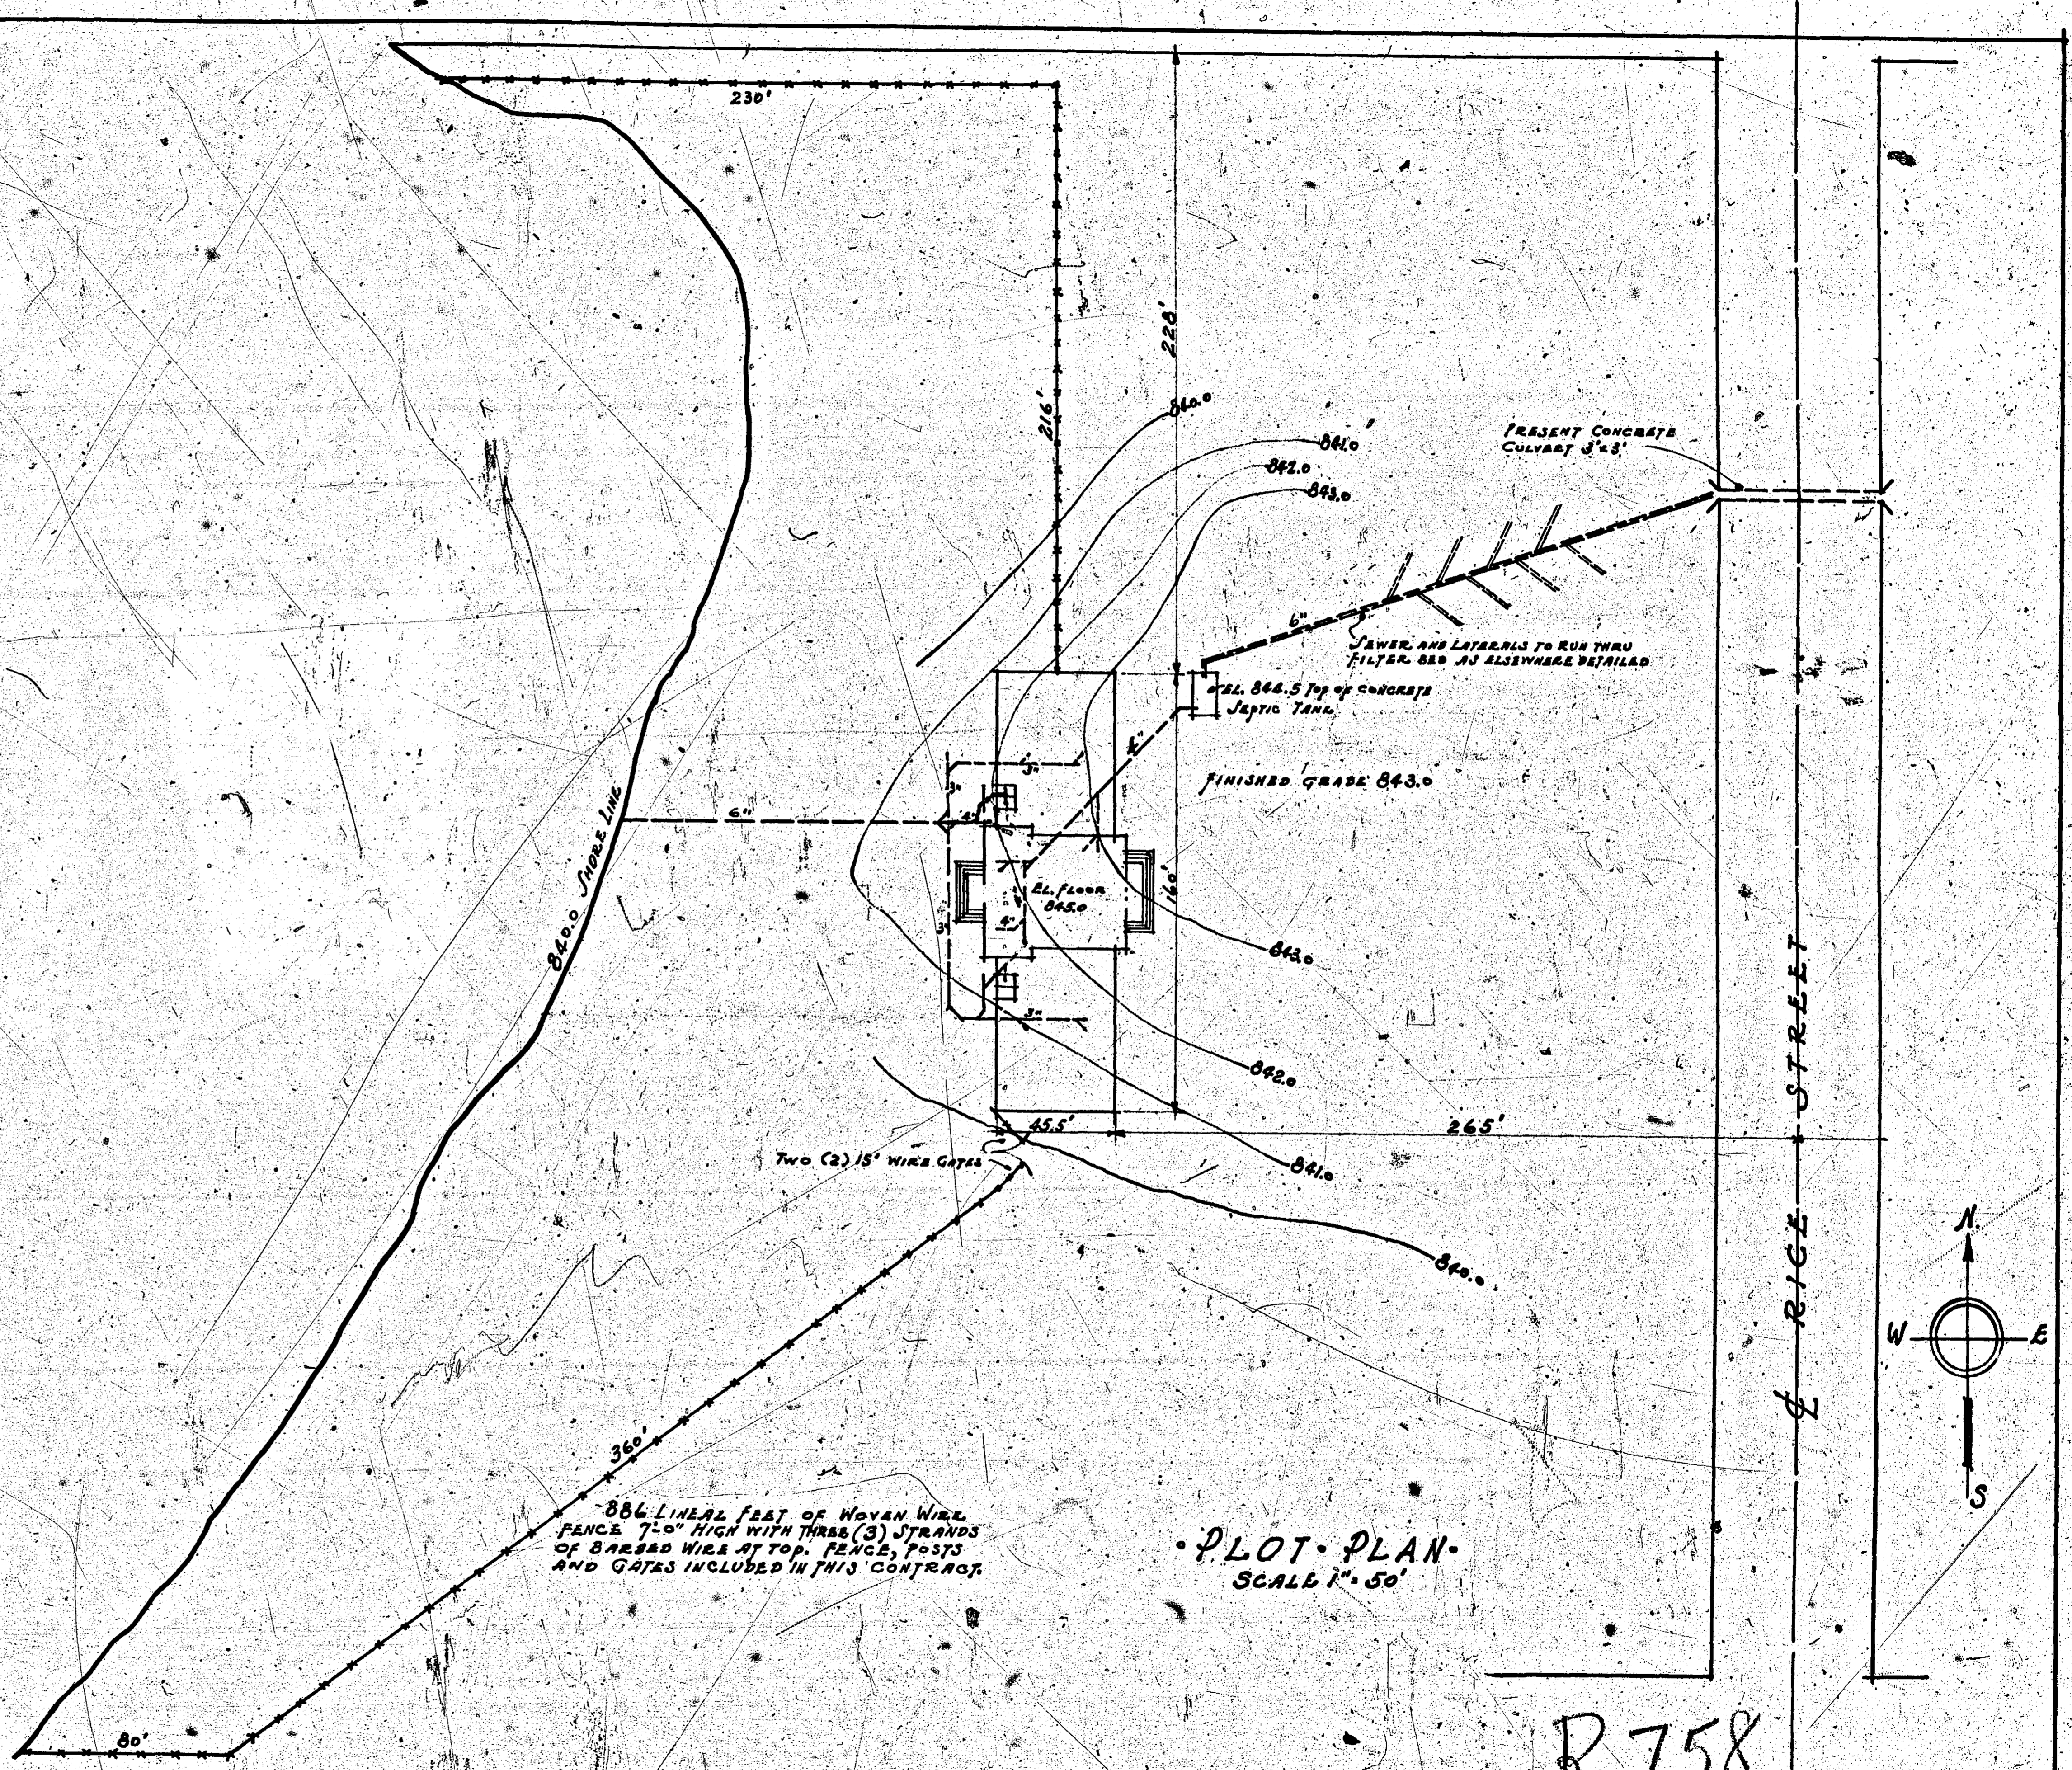


**BATH HOUSE AT MCCARRONS LAKE  
 RAMSEY COUNTY  
 FOR  
 BOARD OF COUNTY COMMISSIONERS  
 PAUL H. COATES, COUNTY SURVEYOR**

DATE: 3-24  
 BUREAU OF PUBLIC ENGINEERING  
 DRAWN BY: C.W.V.  
 CHECKED BY: C.W.V.  
 IN CHARGE OF: C.W.V.


1

886 LINEAL FEET OF WOVEN WIRE  
 FENCE 7'-0" HIGH WITH THREE (3) STRANDS  
 OF BARBED WIRE AT TOP. FENCE, POSTS  
 AND GATES INCLUDED IN THIS CONTRACT


PLOT PLAN  
 SCALE 1" = 50'

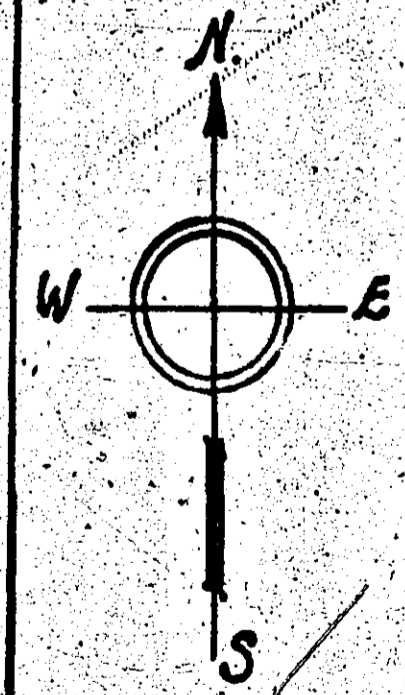


R-758

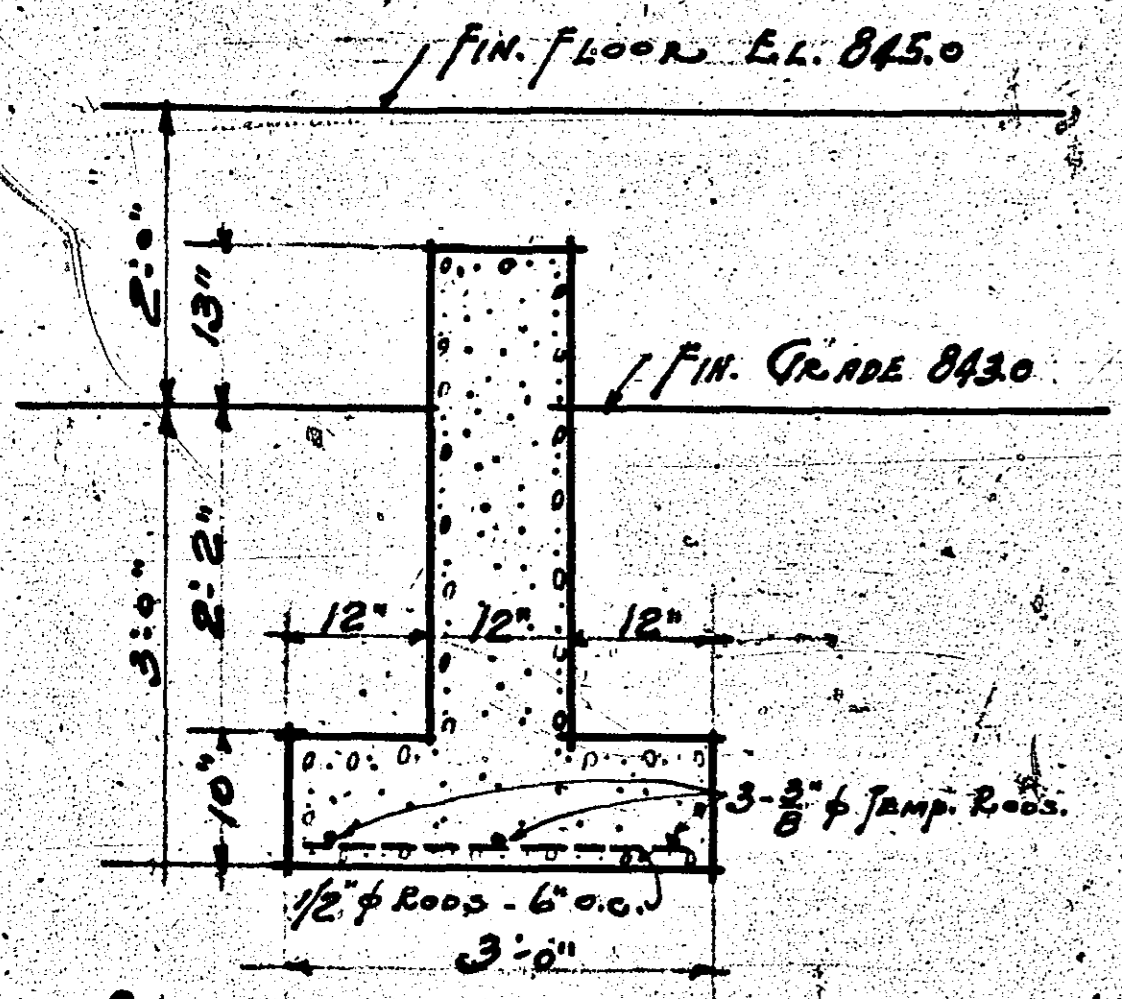


SECTION THRU MAIN WALL FTG.  
SCALE 1/2" = 1'-0"

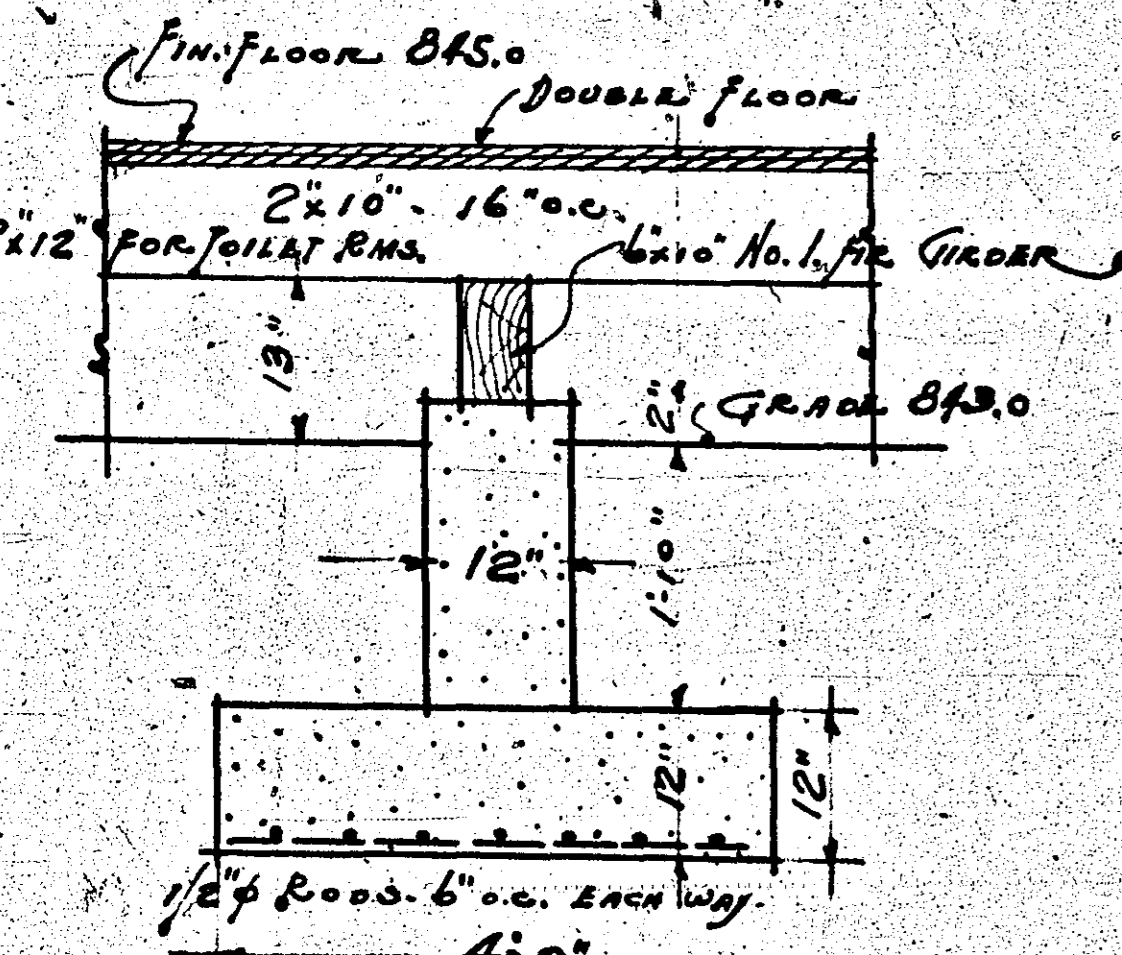

REINF. FOOTINGS FOR GIRDER PIERS  
SCALE 1/2" = 1'-0"  
(FOR FIGS. 1 TO 12 INCLUSIVE)

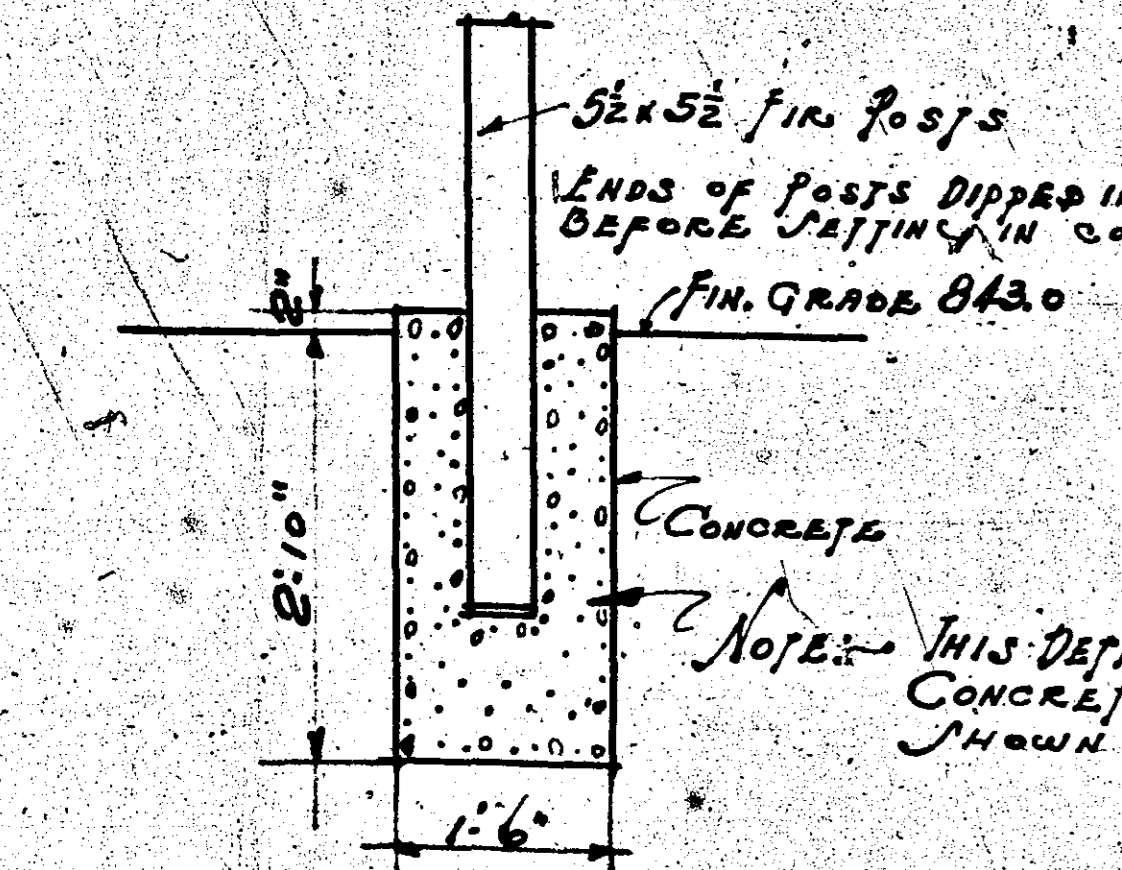

SECTION THRU FENCE POST FTG.  
SCALE 1/2" = 1'-0"

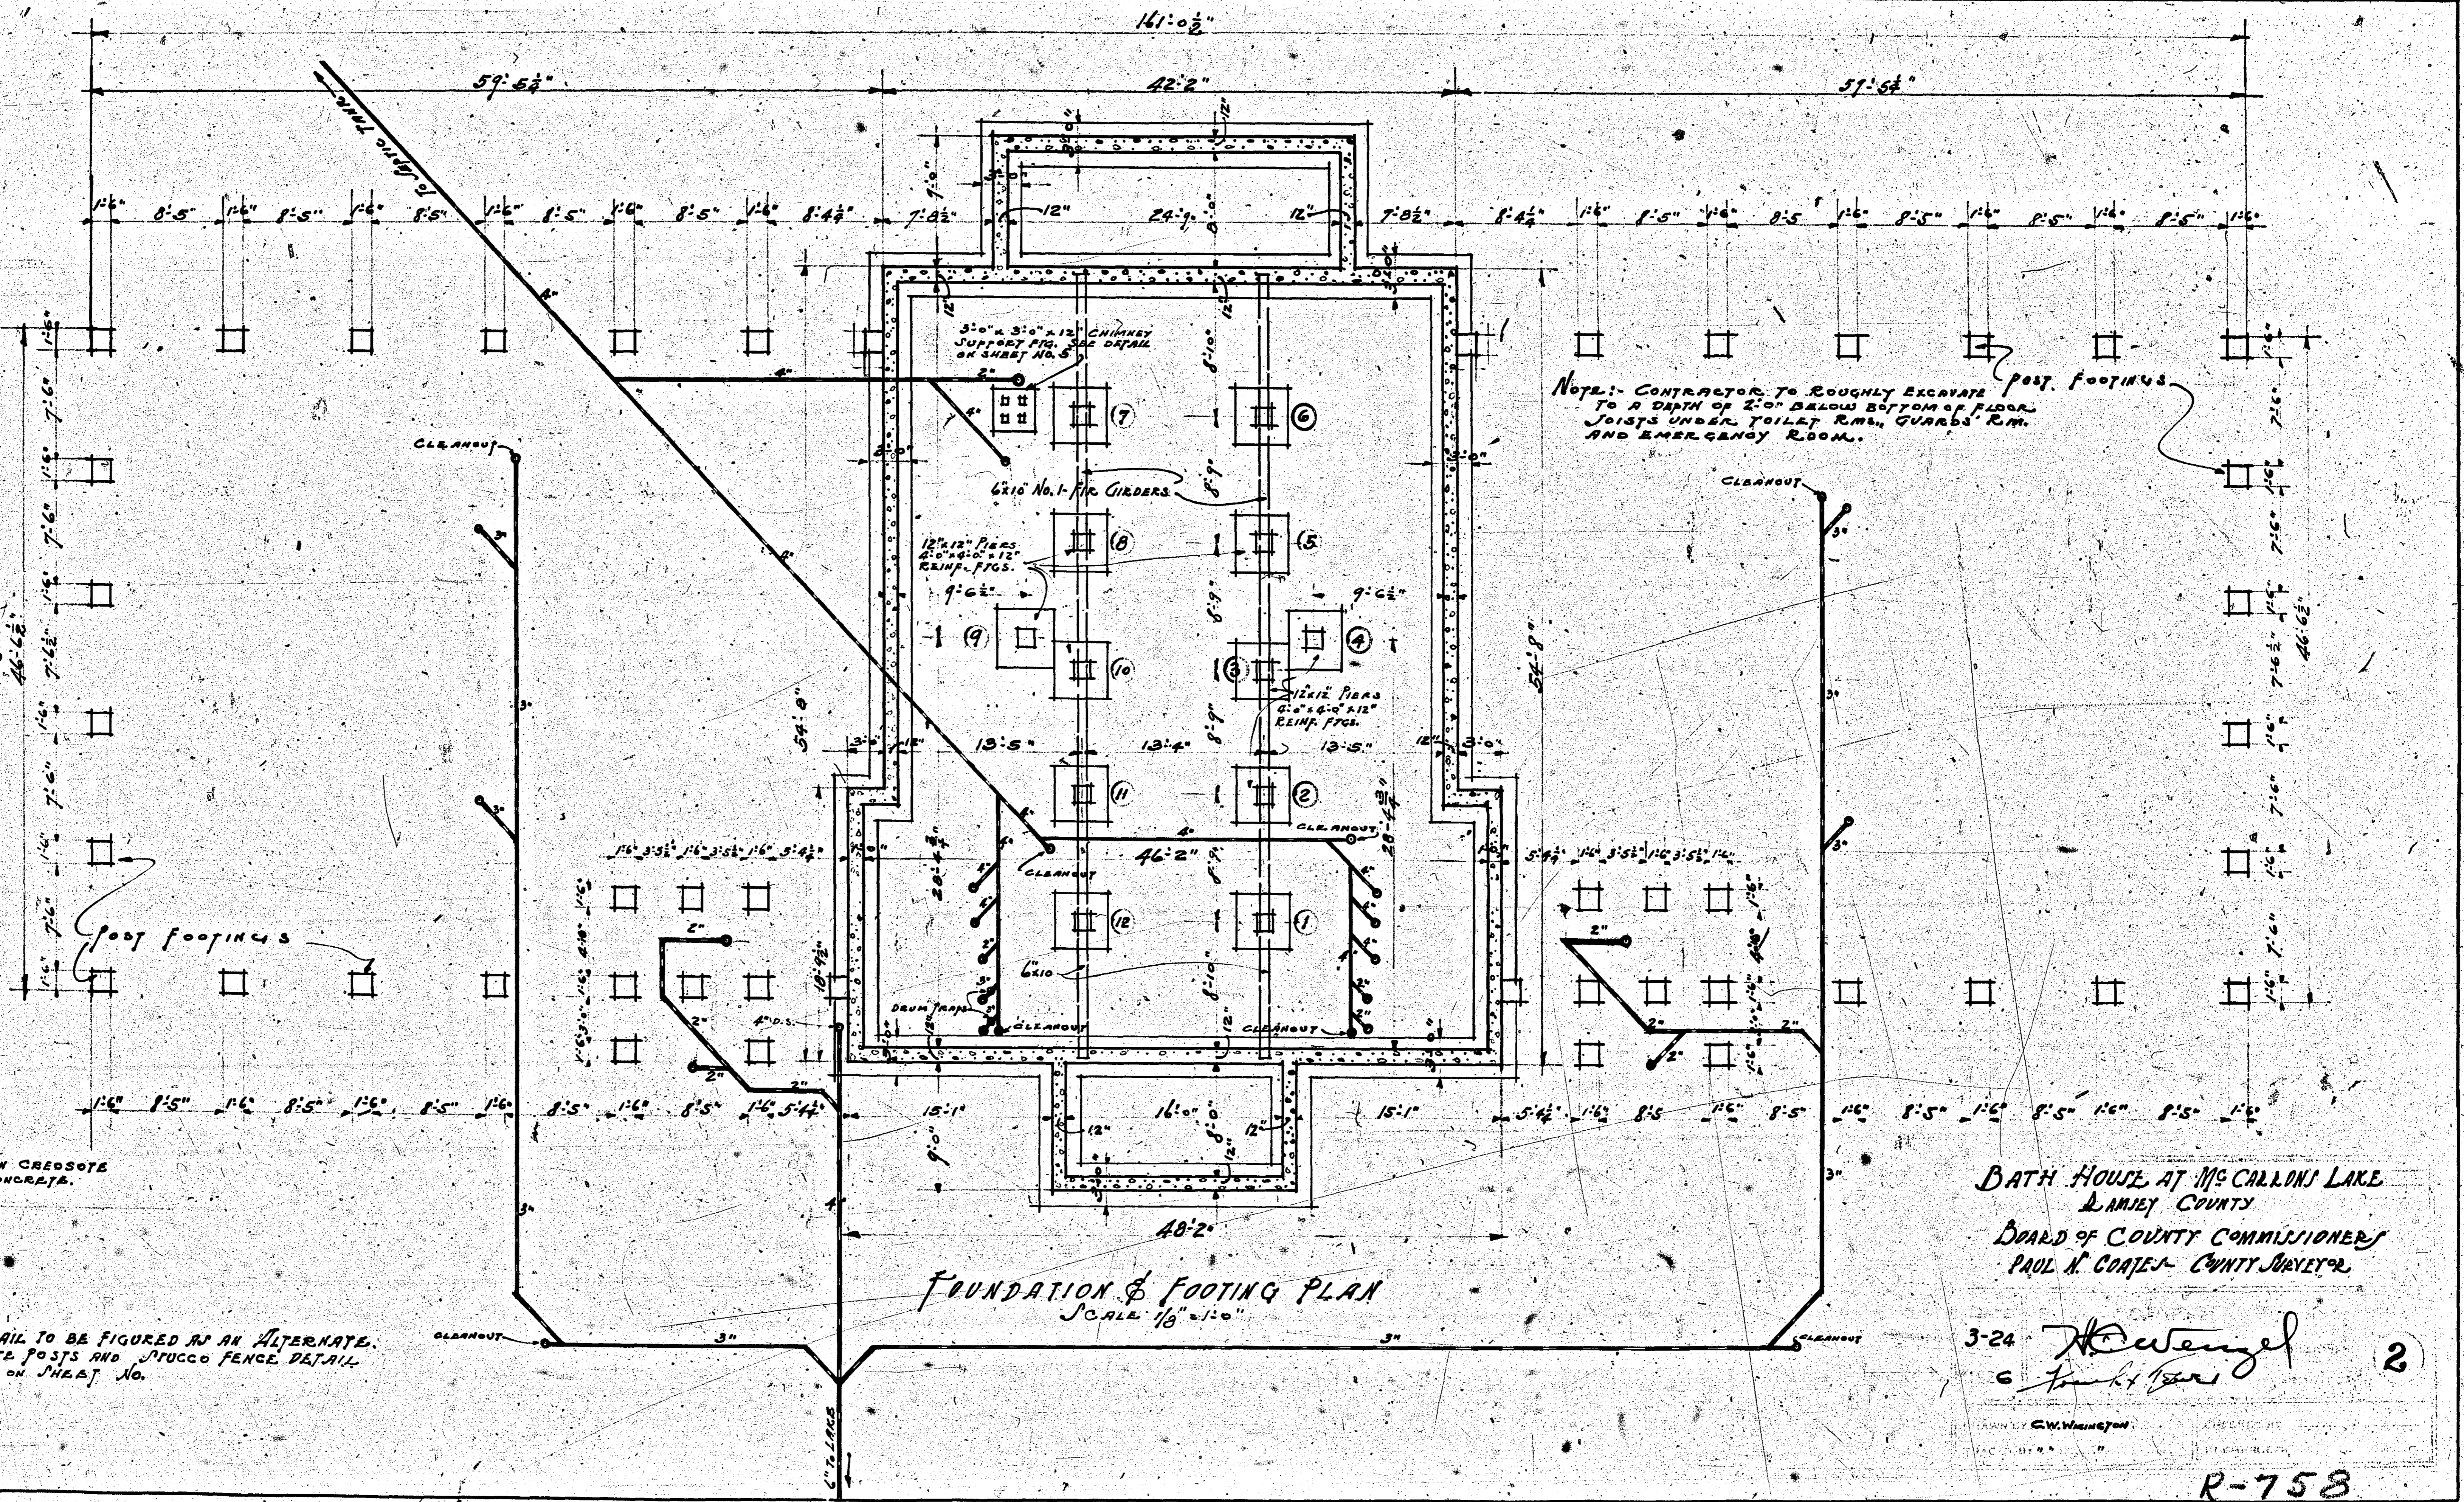


FOUNDATION & FOOTING PLAN  
SCALE 1/8" = 1'-0"

NOTE: CONTRACTOR TO ROUGHLY EXCAVATE POST FOOTINGS TO A DEPTH OF 2'-0" BELOW BOTTOM OF FLOOR JOISTS UNDER TOILET R.M., GUARDS' R.M. AND EMERGENCY ROOM.


BATH HOUSE AT MC CALLONS LAKE  
LAMIEY COUNTY  
BOARD OF COUNTY COMMISSIONERS  
PAUL H. COOPER - COUNTY SURVEYOR

3-24 H. Dewey  
G. Frankly  
2


No.	SIZE	LIGHTS	GLASS	TRANSOM
1	26"x26" D.H.	TOP CUT 6	D.S.A. CLEAR	26"x26" CUT 6 HINGED
2	26"x26" D.H.	TOP CUT 6	LOWER SPANITE	26"x26" CUT 6 HINGED
3	26"x26" MULL.	SINGLE CUT 6	D.S.A. CLEAR	HINGED
4	26"x26" SINGLE	CUT 6	D.S.A. CLEAR	HINGED
5 & 6	26"x26" D.H.	TOP CUT 6	LOWER SPANITE	26"x26" CUT 6 HINGED
7	26"x26" SINGLE	CUT 6	D.S.A. CLEAR	HINGED
8	26"x26" SINGLE	CUT 4	D.S.A. CLEAR	HINGED
9	26"x26" MULL.	SINGLE CUT 6	D.S.A. CLEAR	HINGED
10	26"x26" D.H.	TOP CUT 6	LOWER SPANITE	26"x26" CUT 6 HINGED
11	26"x26" D.H.	TOP CUT 6	D.S.A. CLEAR	26"x26" CUT 6 HINGED

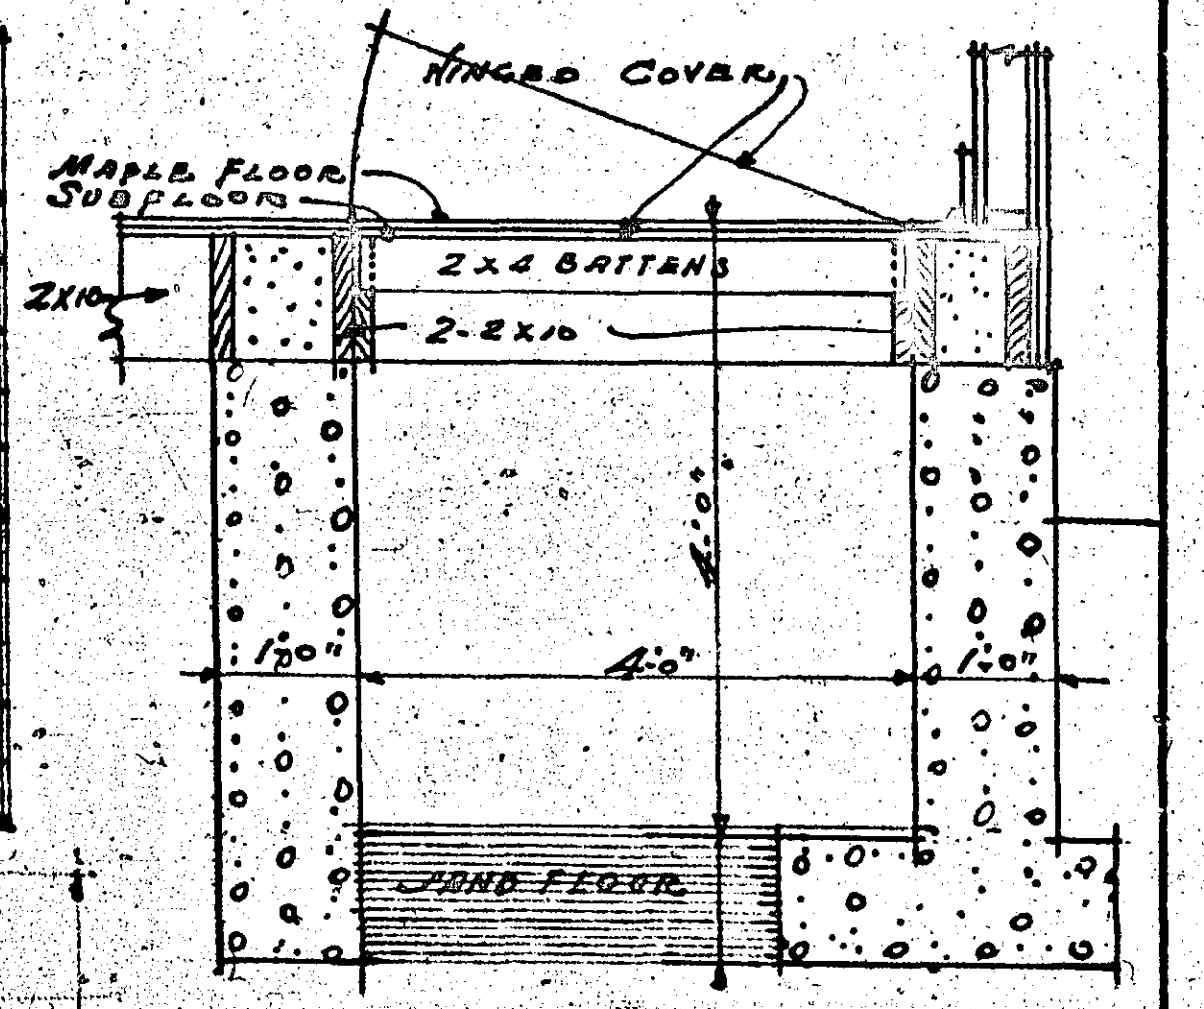

METER PIT IN EMERGENCY R.M.  
SCALE 1/2"=1'-0"

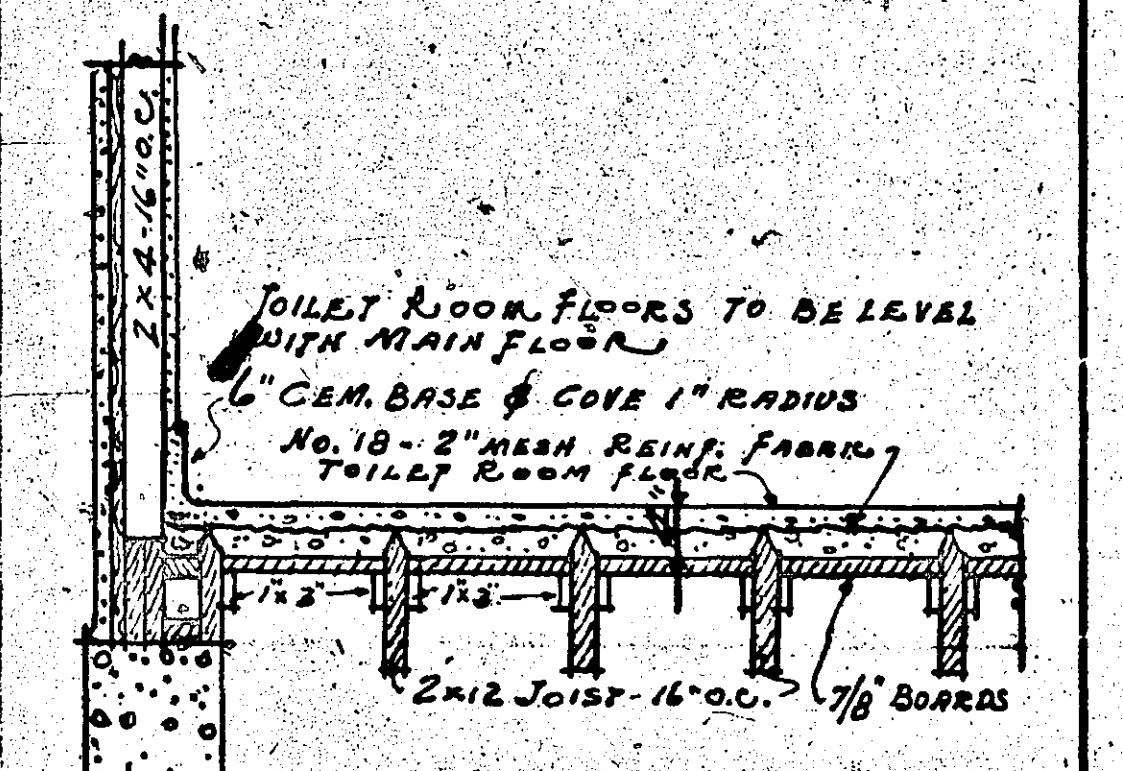

DETAIL OF TOILET ROOM FLOOR CONSTRUCTION  
SCALE 1/2"=1'-0"

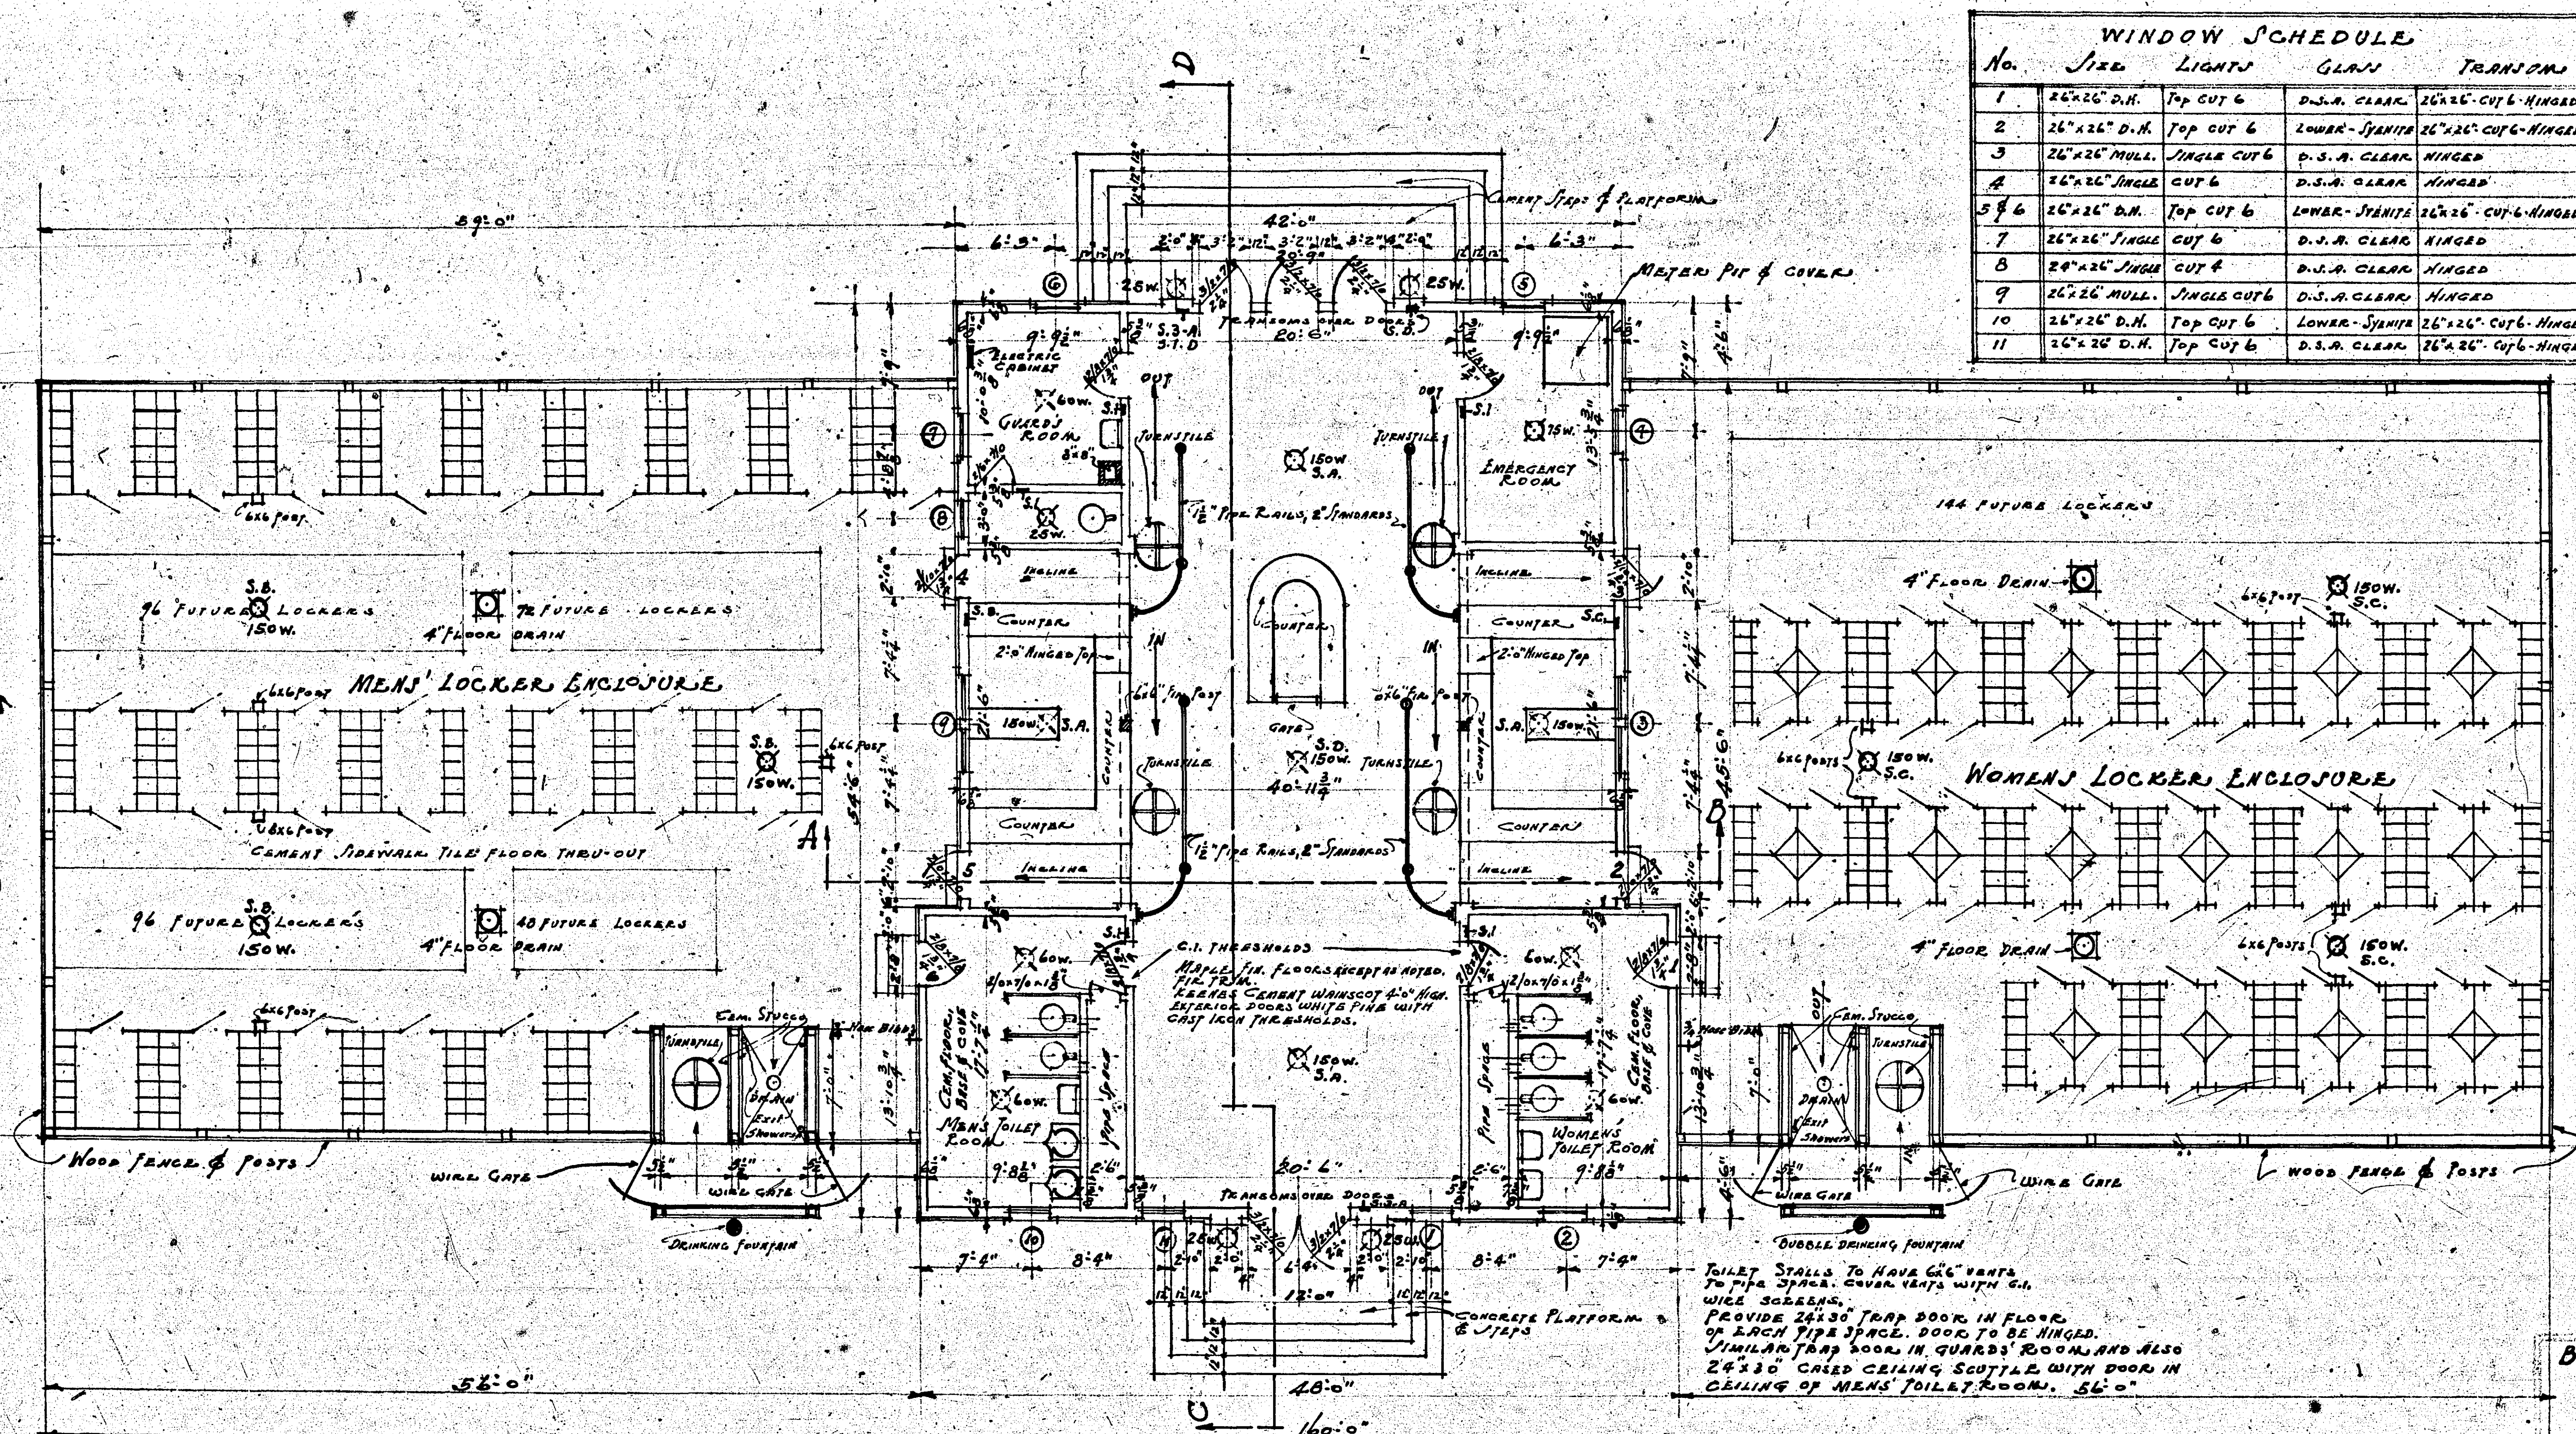


MAIN FLOOR PLAN  
SCALE 1/8"=1'-0"


TOILET STALLS TO HAVE 6" VENTS TO PIPE SPACE. COVER VENTS WITH 6" WIDE SCREENS. PROVIDE 24"x30" TRAP DOOR IN FLOOR OF EACH PIPE SPACE. DOOR TO BE HINGED. SIMILAR TRAP DOOR IN GUARD'S ROOM AND ALSO 24"x30" CASED CEILING SCUTTLE WITH DOOR IN CEILING OF MEN'S TOILET ROOM. 56'-0"

BATH HOUSE AT McCARRONS LAKE  
RAMSEY COUNTY  
BOARD OF COUNTY COMMISSIONERS  
PAUL H. COATES, COUNTY SURVEYOR

DATE: 1926  
DRAWN BY: C.M. M...  
CHECKED BY: ...  
IN CHARGE OF: ...

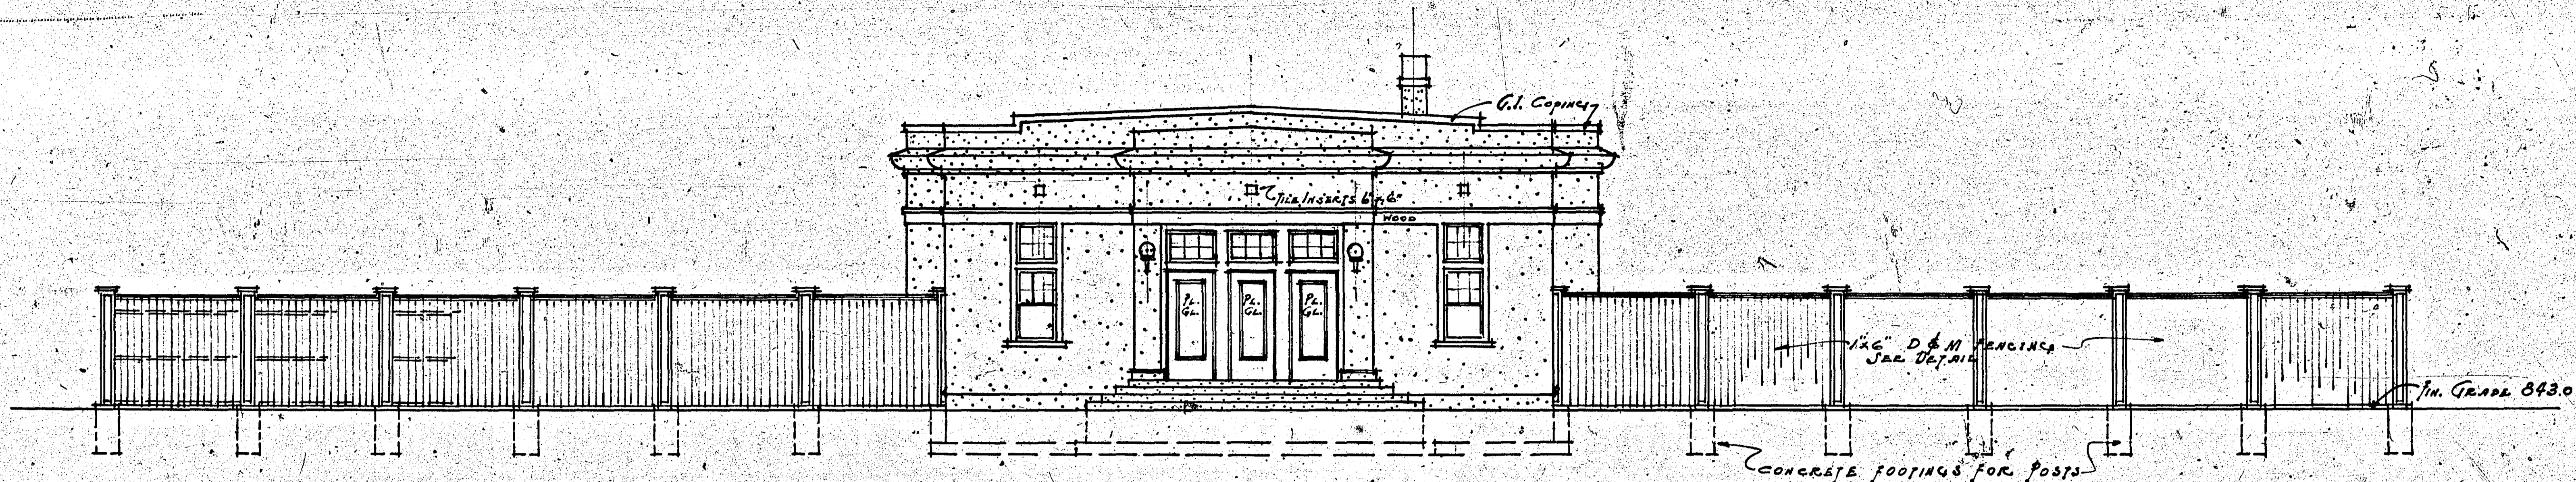

FRONT (EAST) ELEVATION  
SCALE 1/8" = 1'-0"

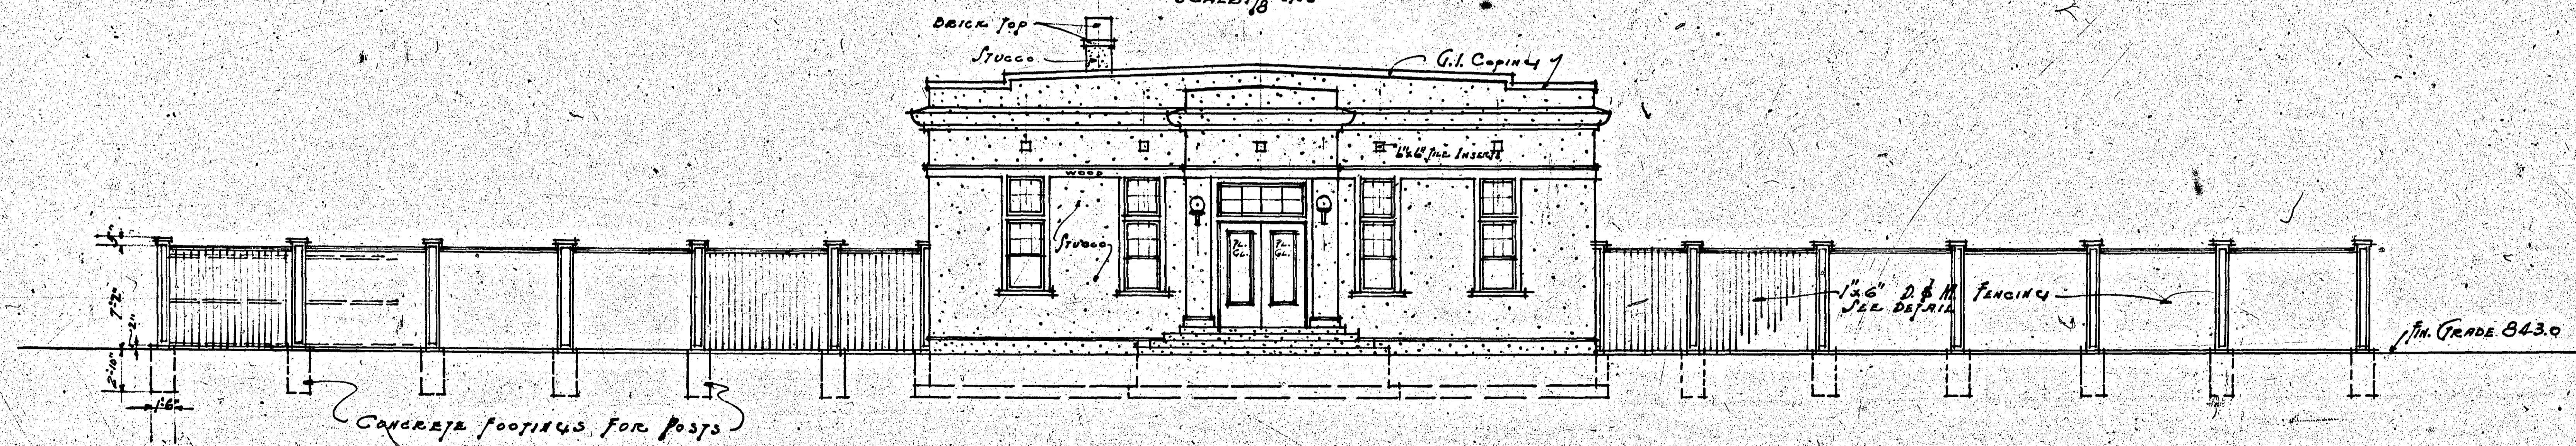


REAR (WEST) ELEVATION  
SCALE 1/8" = 1'-0"


BATH HOUSE AT MCCARRONS LAKE	
RAMSEY COUNTY	
BOARD OF COUNTY COMMISSIONERS	
PAUL H. COOPER, COUNTY SURVEYOR	
DATE	3-24
DESIGNED BY	H. Wenzel
DRAWN BY	Frank G. Jones
CHECKED BY	C. H. W.
APPROVED BY	
4	

R-758


NOTE: PROVIDE TWO (2) 8" GLOBE OR EQUAL APPROVED ROOF VENTILATORS LOCATED WHERE SHOWN.

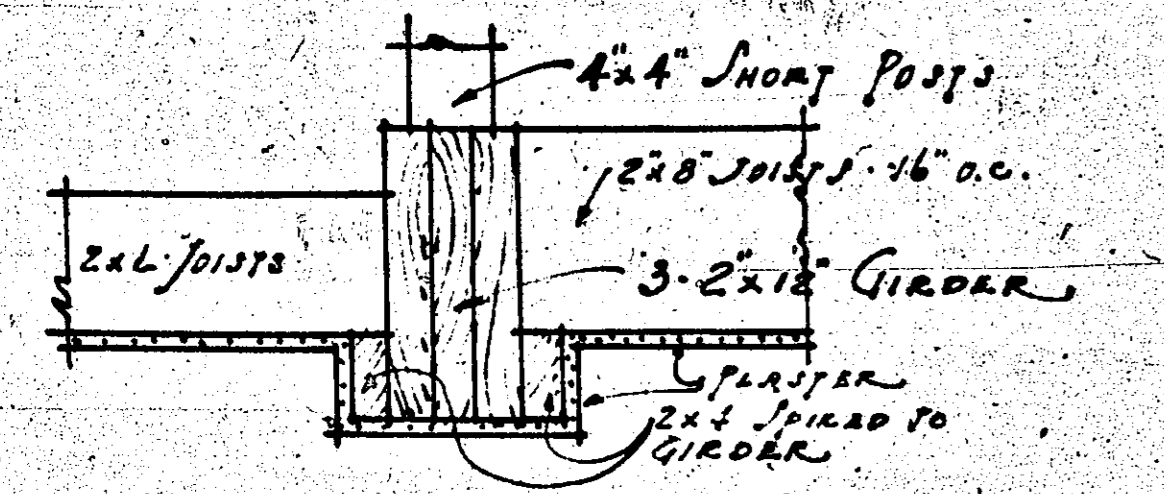


DETAIL OF CEILING GIRDER  
SCALE 1"=1'-0"

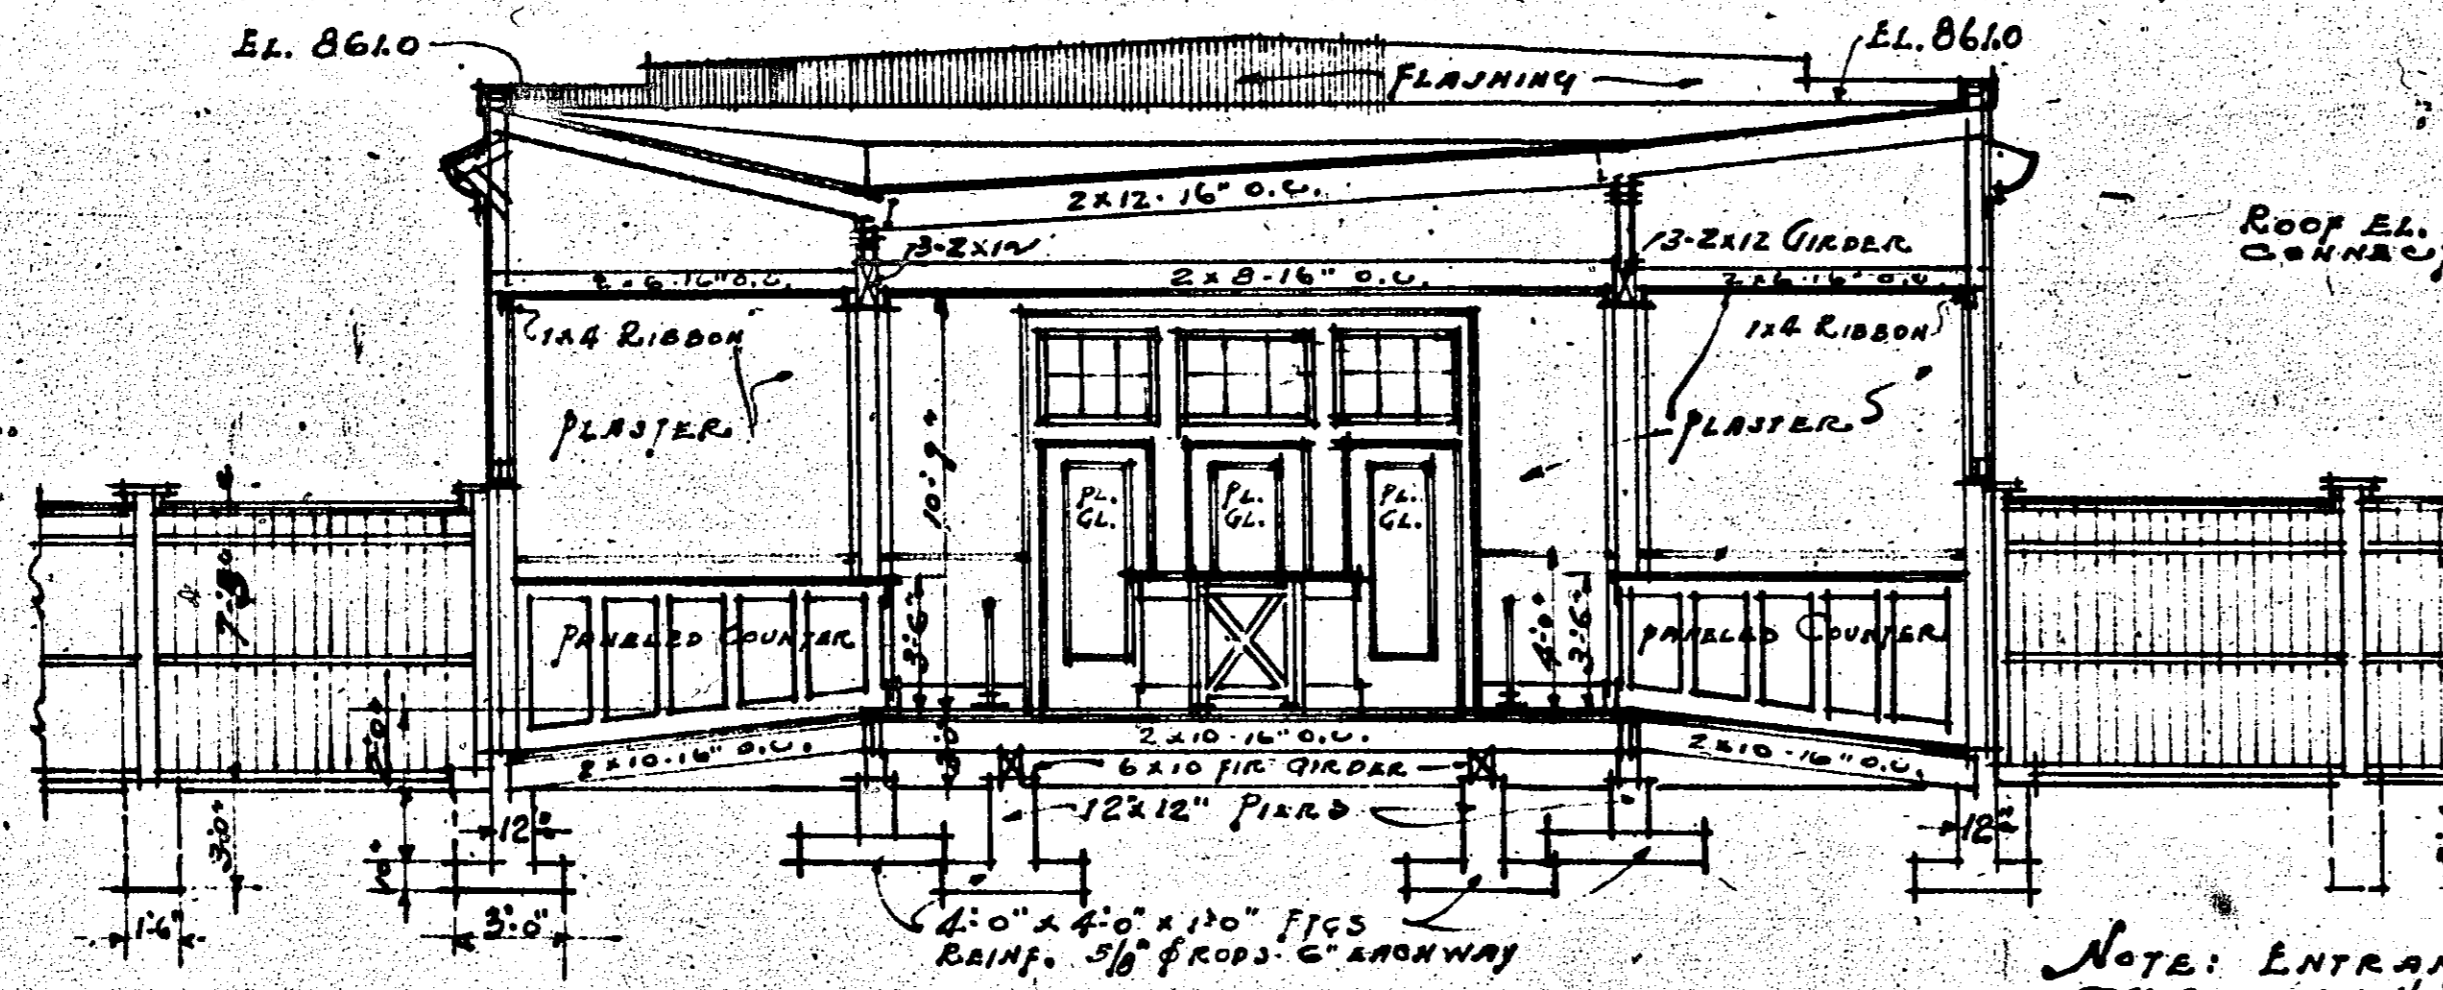


GROSS SECTION A-B  
SCALE 1/8"=1'-0"

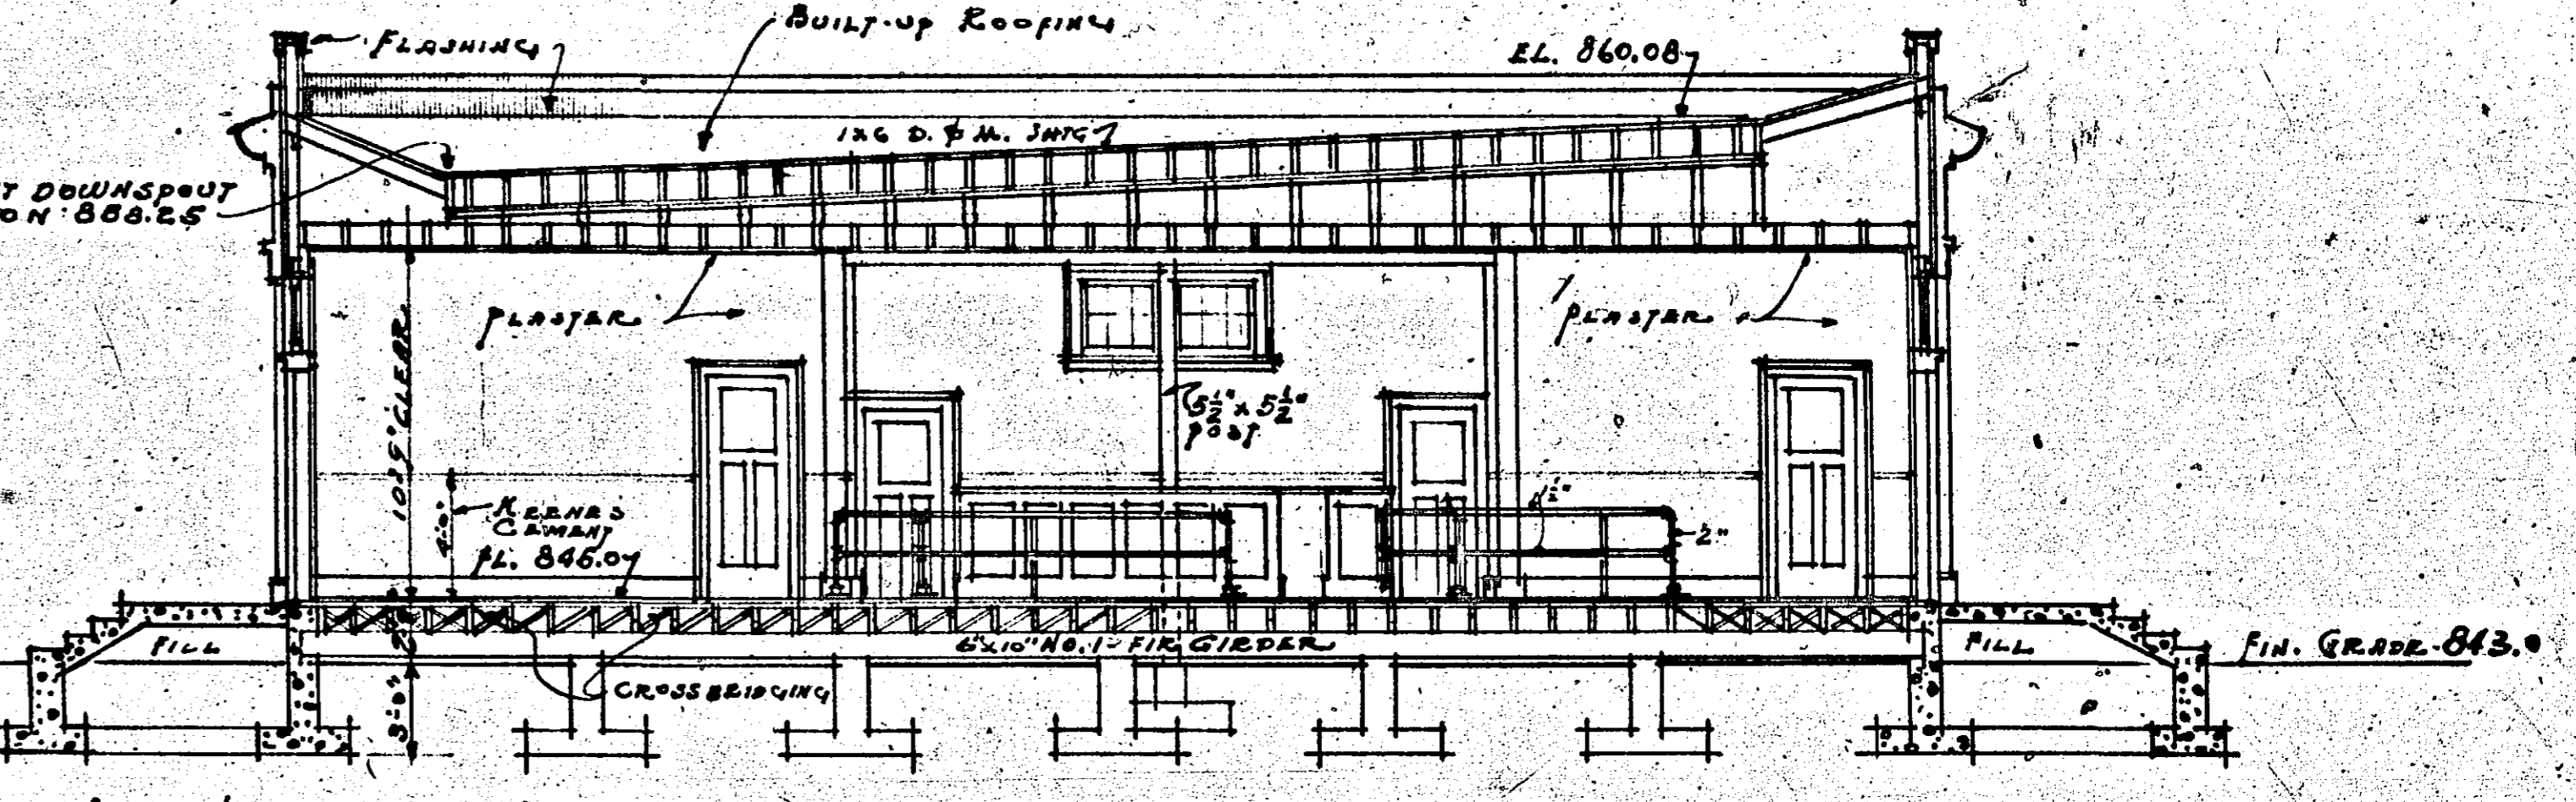


LONGITUDINAL SECTION C-D  
SCALE 1/8"=1'-0"

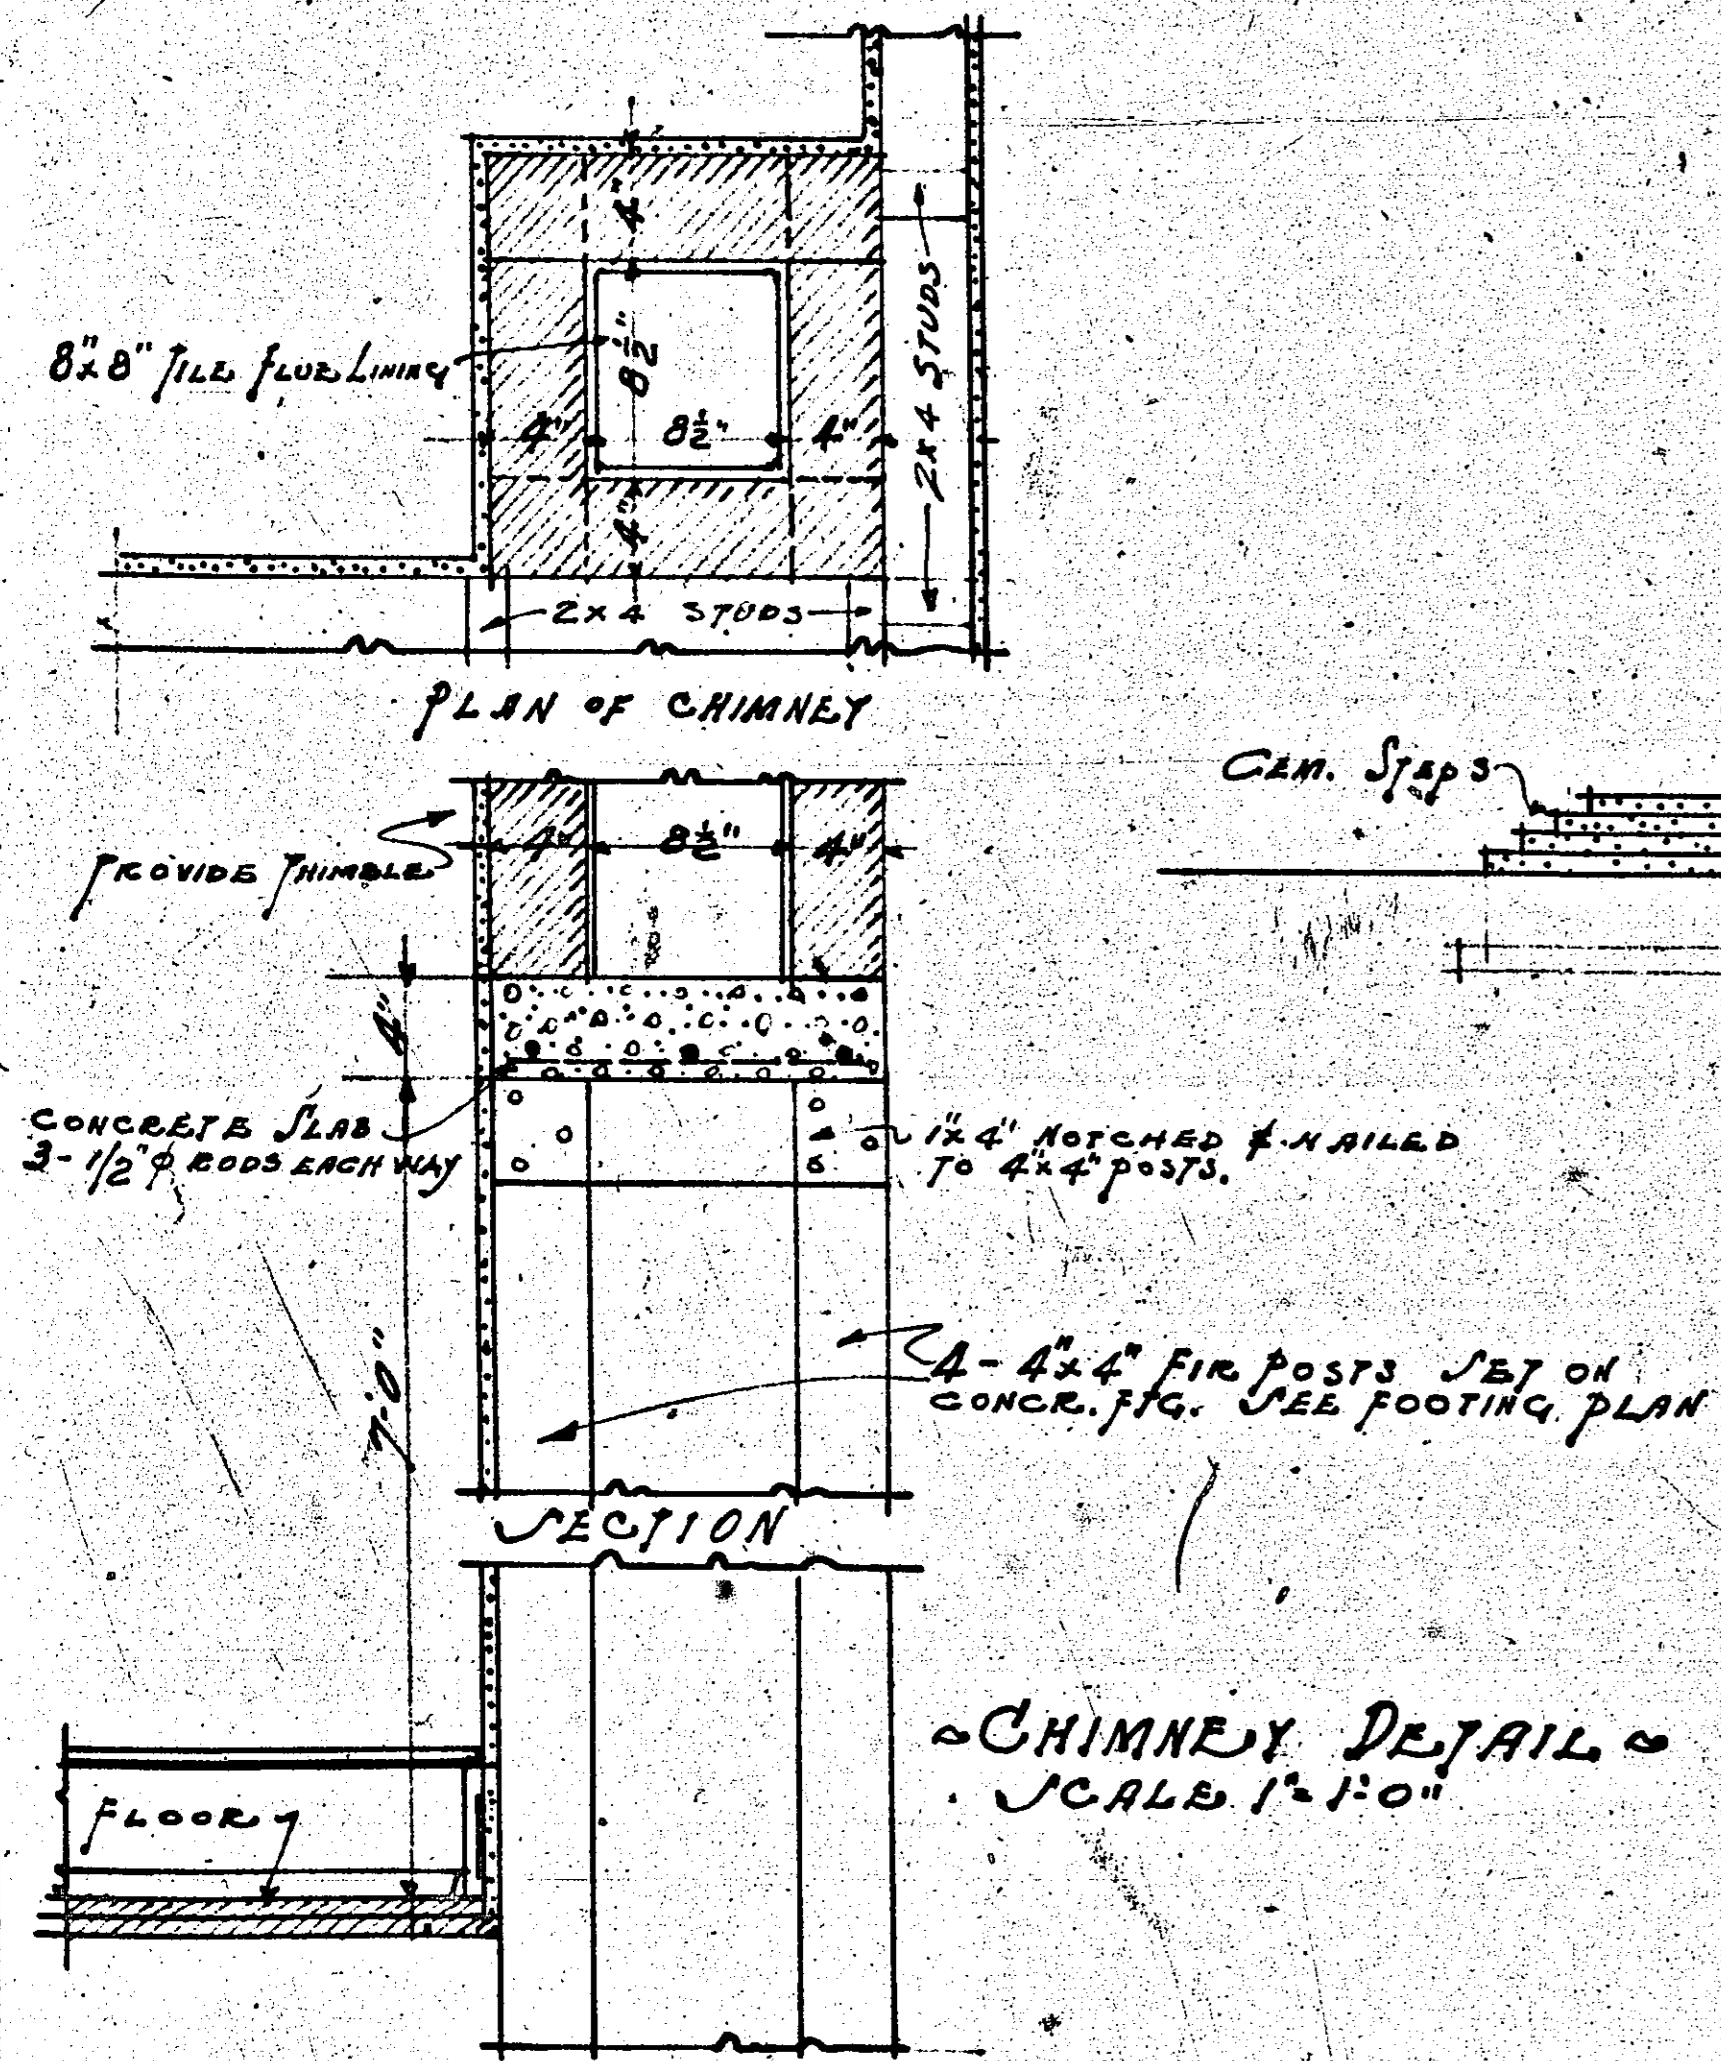

CHIMNEY DETAIL  
SCALE 1"=1'-0"

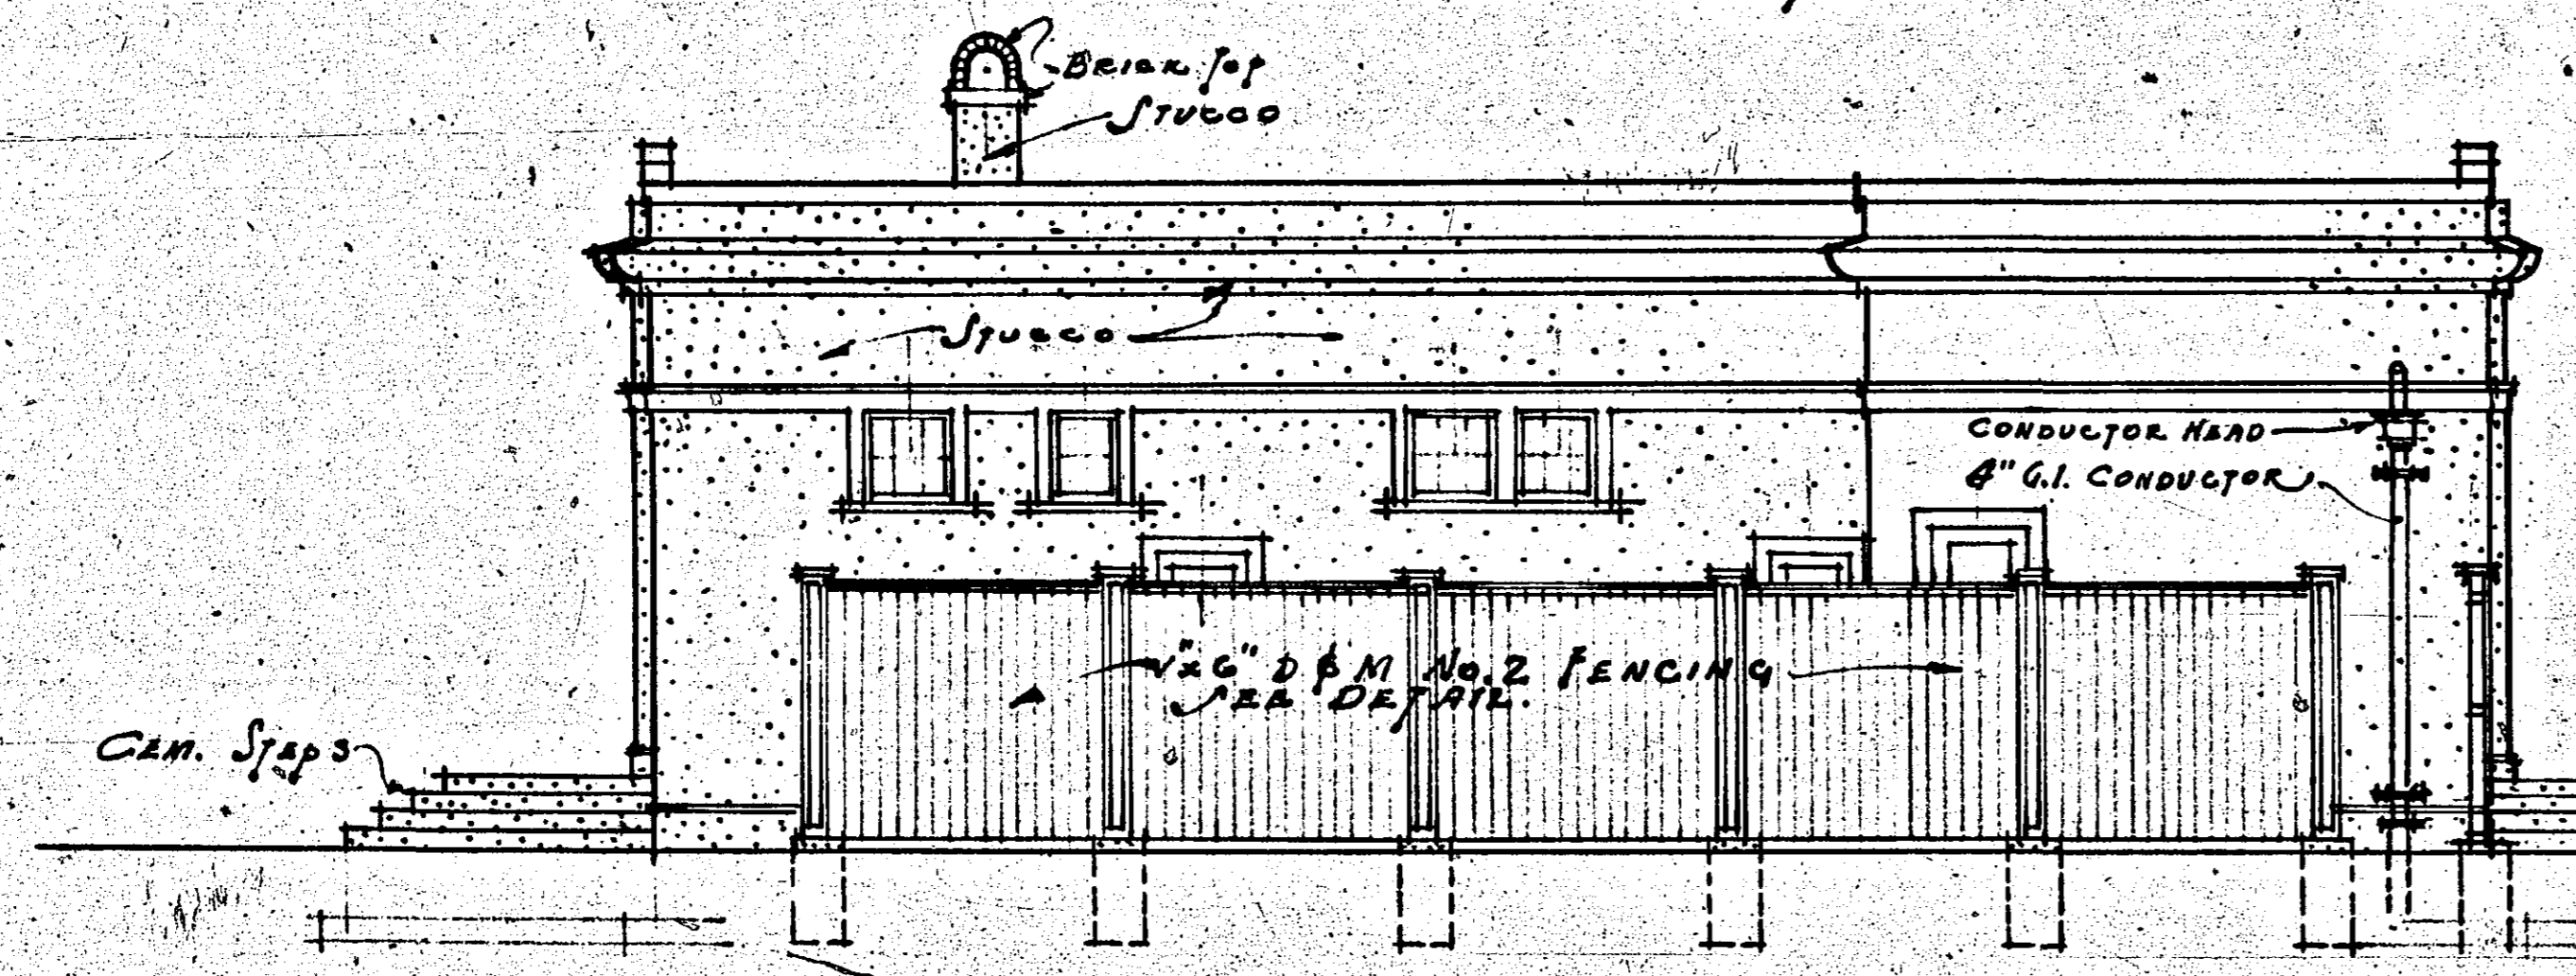

NORTH ELEVATION  
SCALE 1/8"=1'-0"

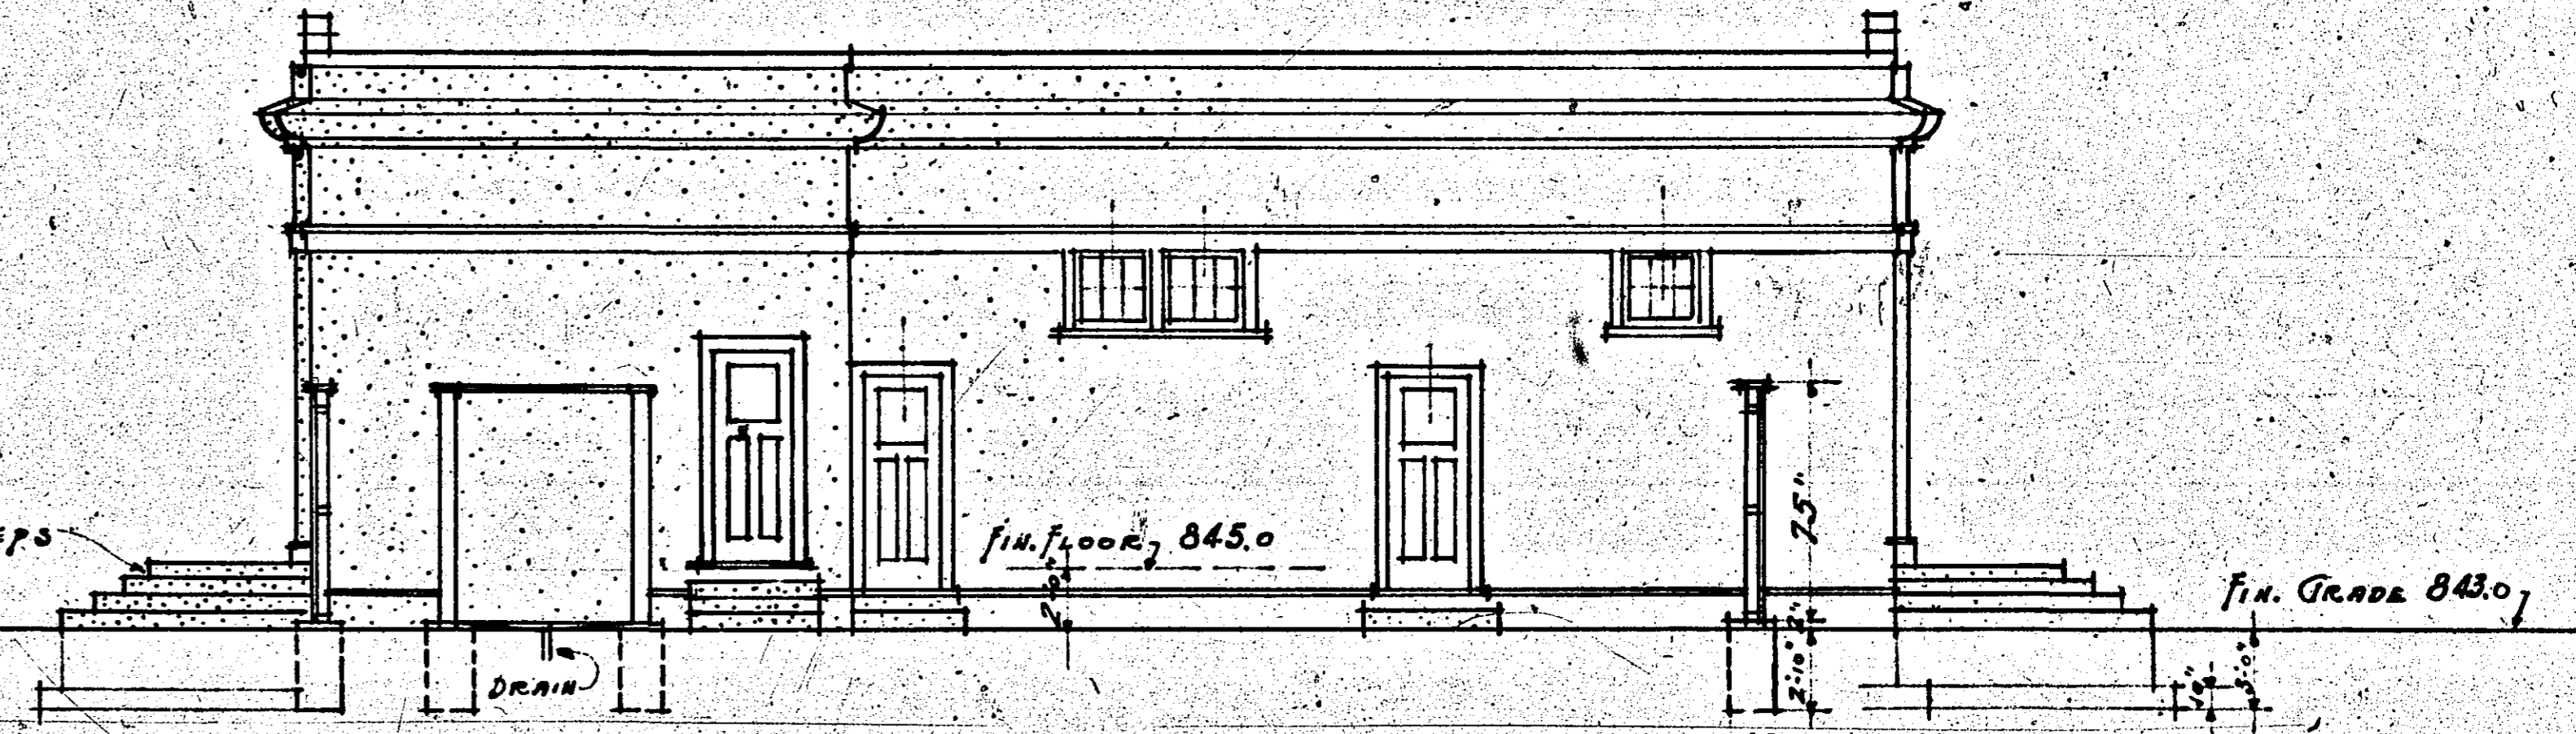

SOUTH ELEVATION  
SCALE 1/8"=1'-0"


NOTE: ENTRANCE STEPS & PLATFORMS REINFORCED WITH 1/2" PRODS @ 6" O.C. SLABS TO BE 6 1/2" THICK.

BATH HOUSE AT McCARRONS LAKE  
RAMSEY COUNTY  
FOR  
BOARD OF COUNTY COMMISSIONERS  
PAUL N. COATES, COUNTY SURVEYOR


DATE 3-24-1926  
DRAWN BY C.W.  
CHECKED BY  
IN CHARGE OF

5.


R-758

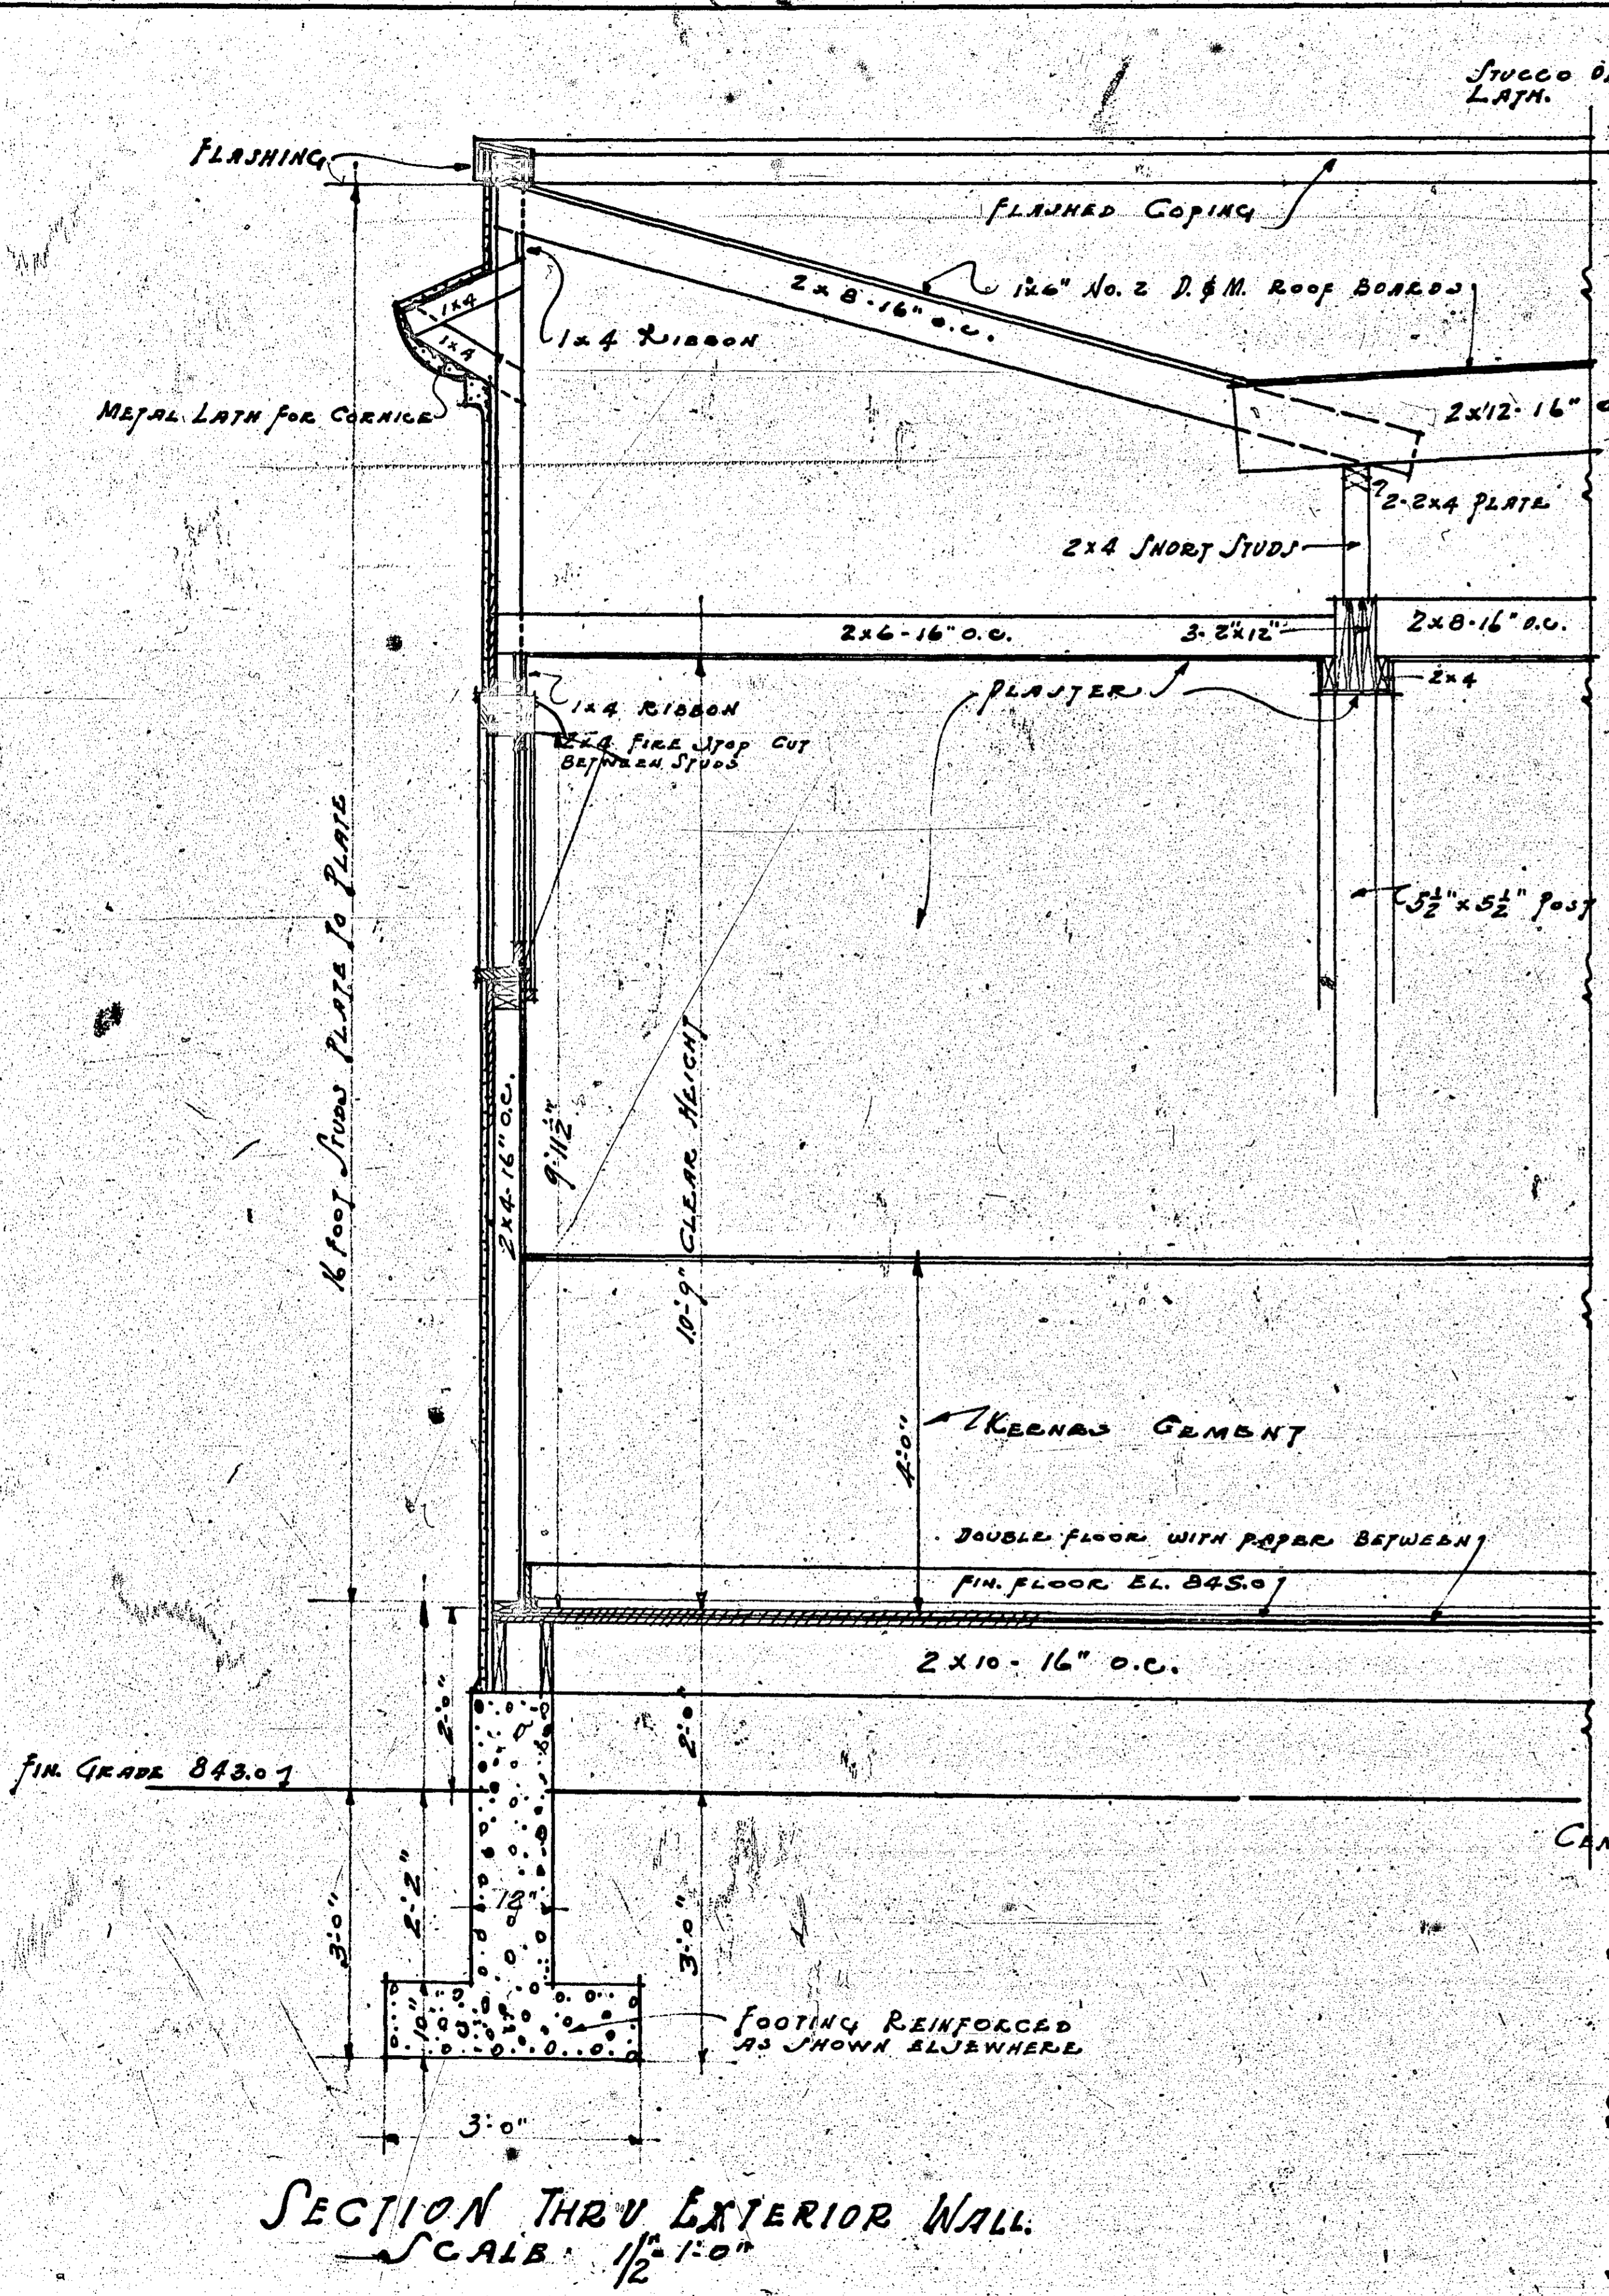


SECTION THRU EXTERIOR WALL.  
SCALE 1/2" = 1'-0"

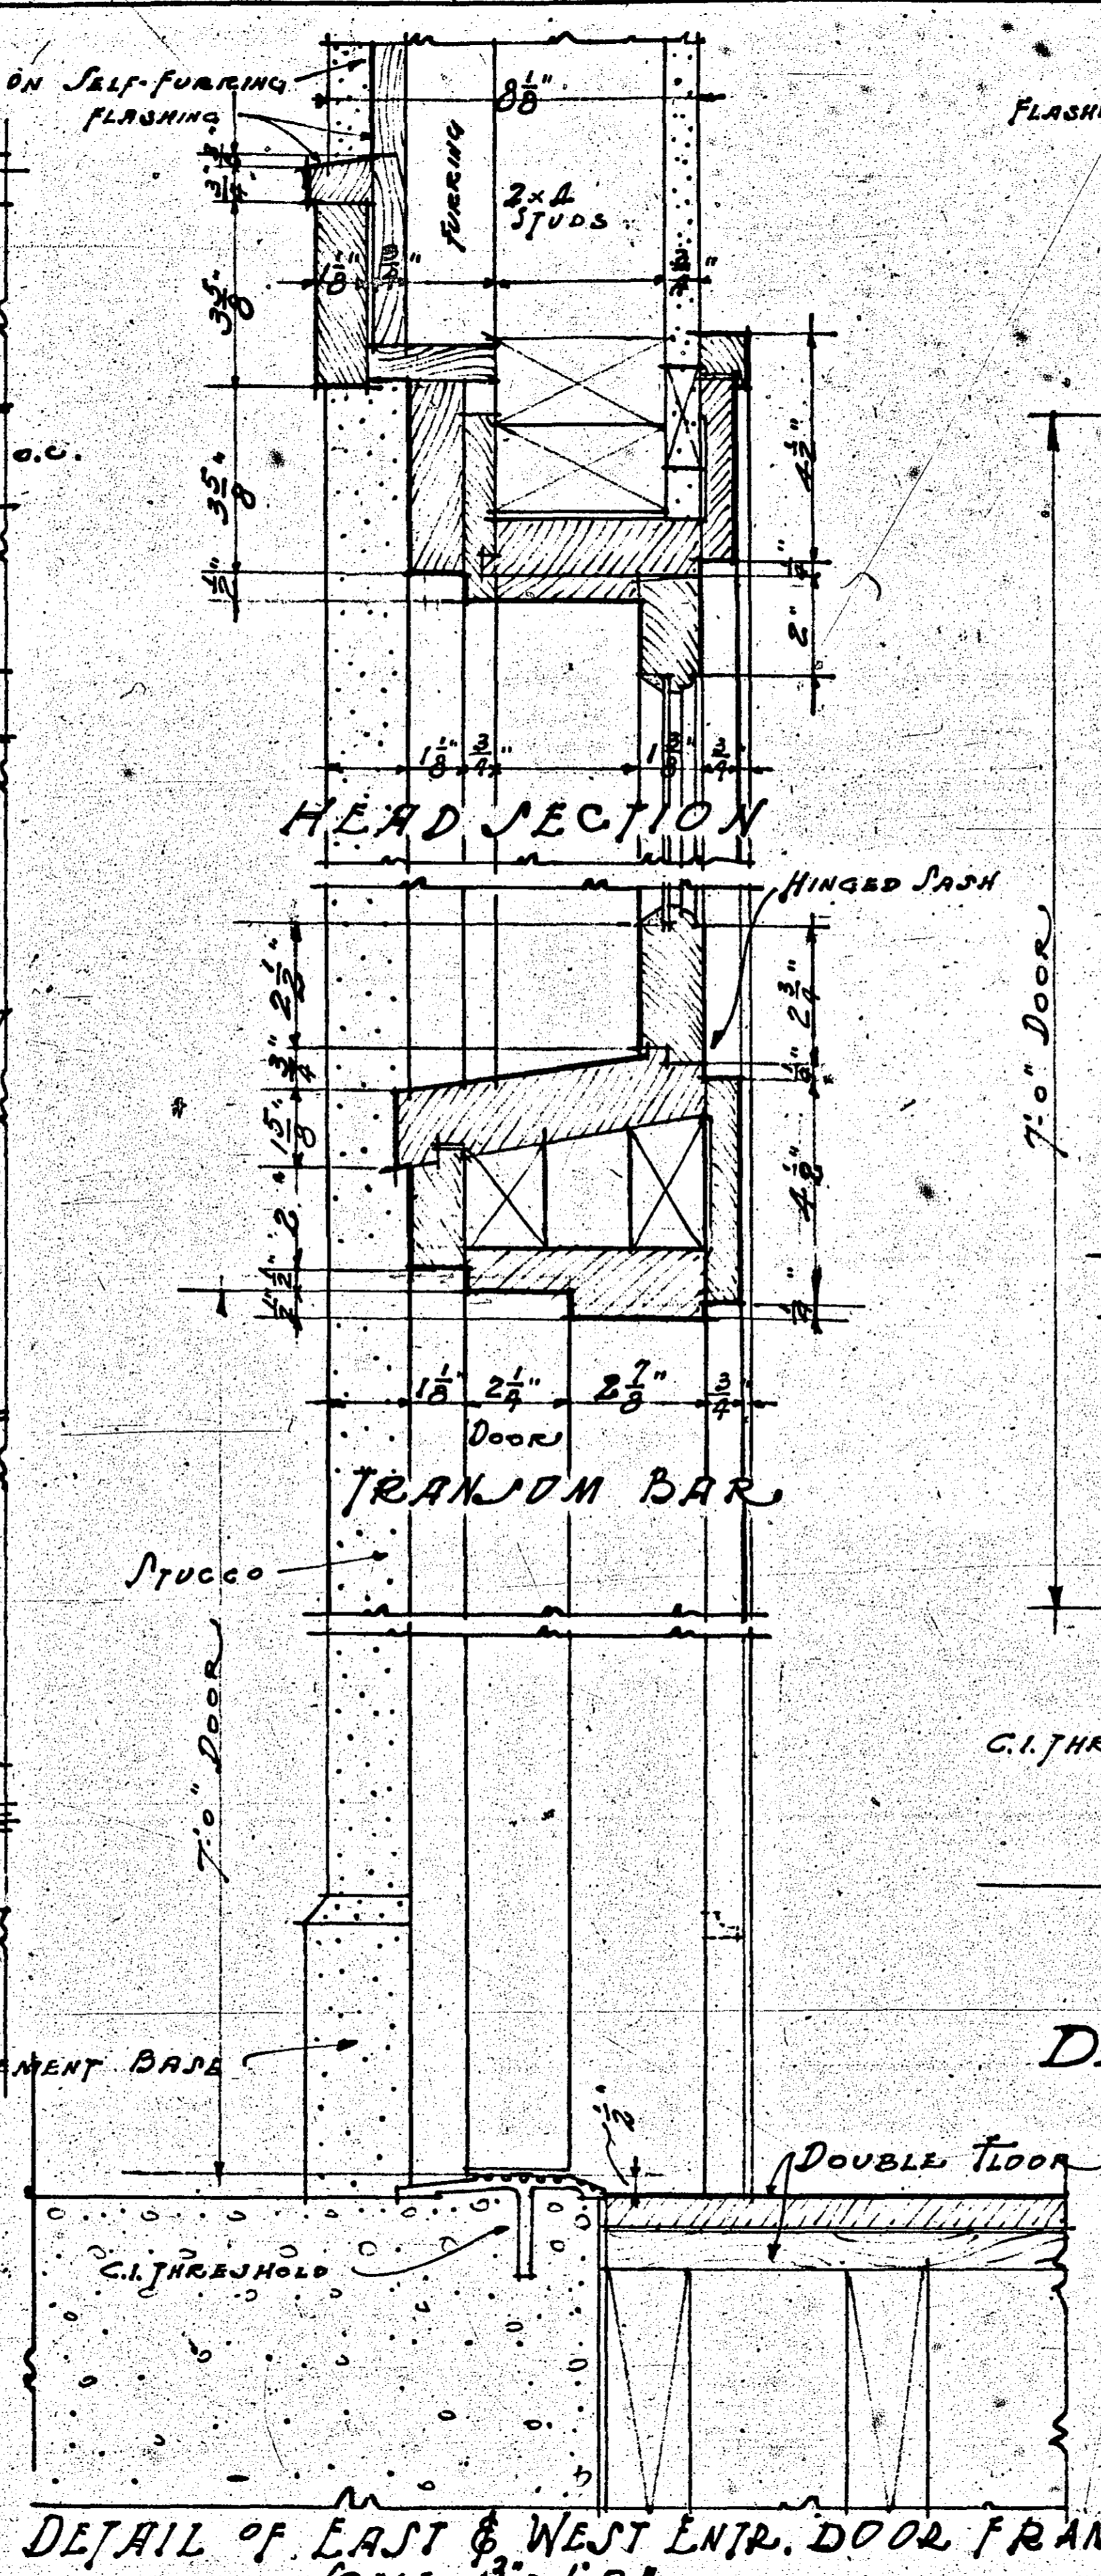


DETAIL OF EAST & WEST ENTR. DOOR FRAMES  
SCALE 3" = 1'-0"

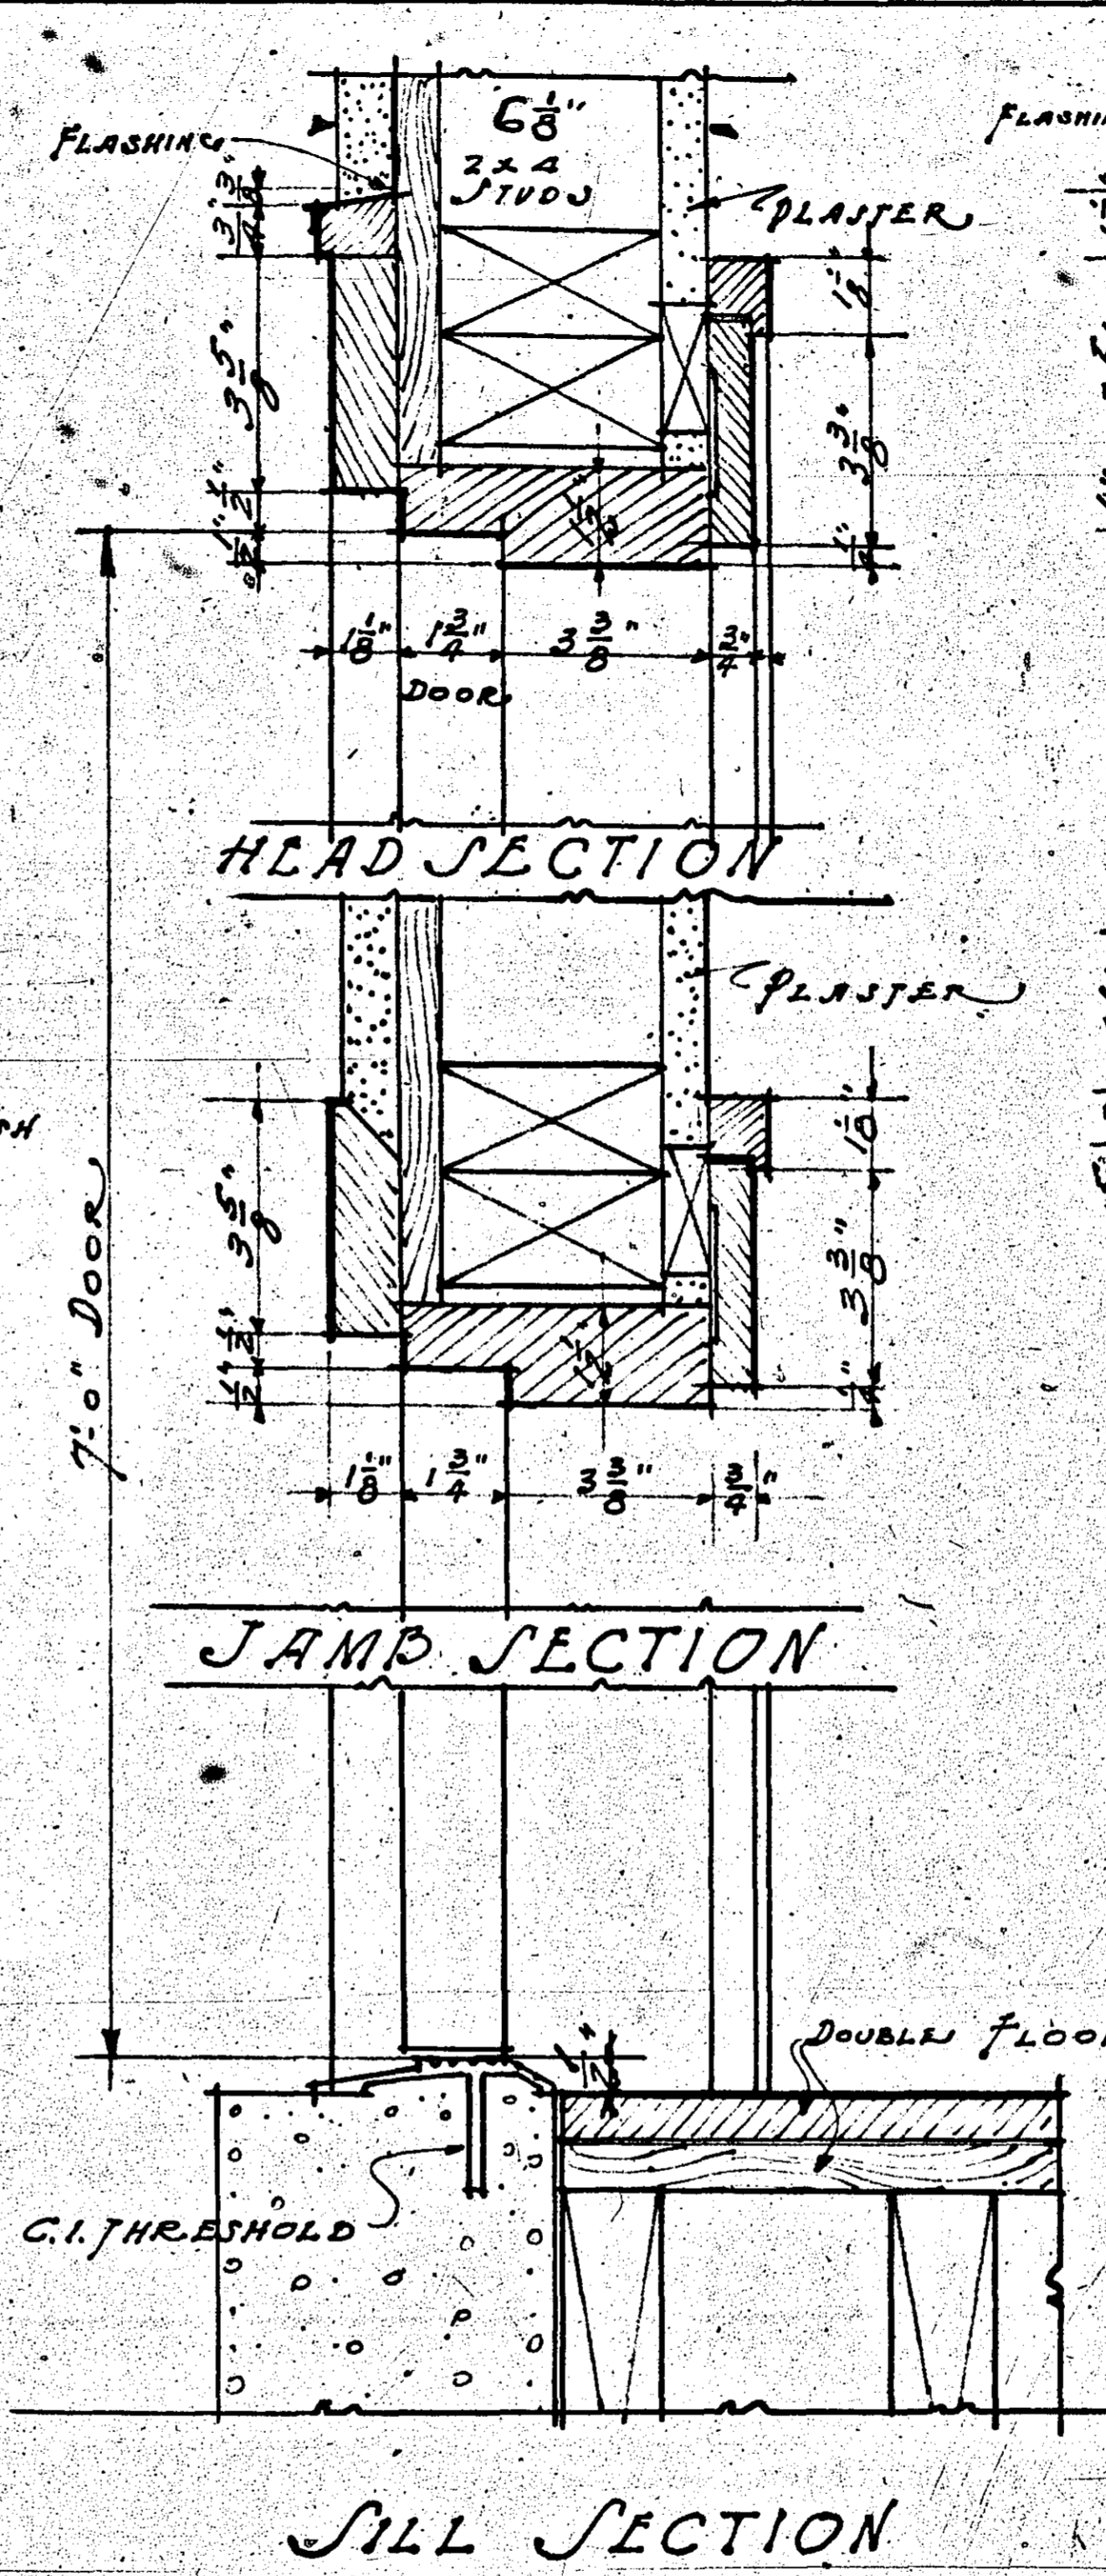


DETAIL OF EXTERIOR DOOR FRAMES  
Nos. 1-2-3-4-5-6  
SCALE 3" = 1'-0"

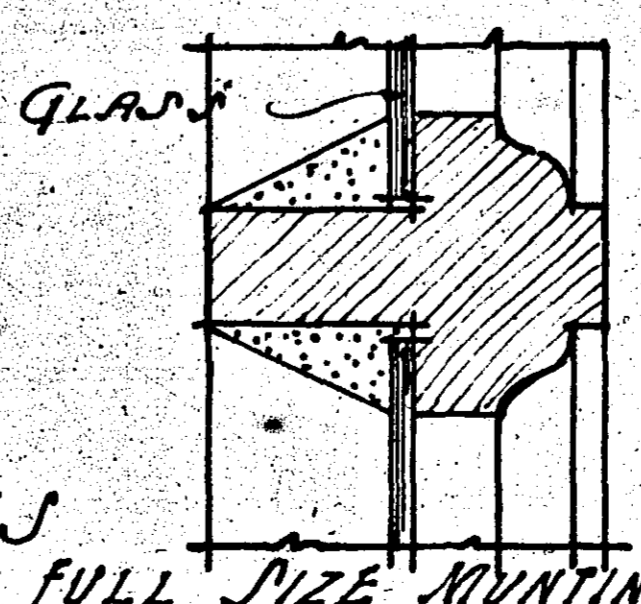

FULL SIZE MUNTIN DETAIL

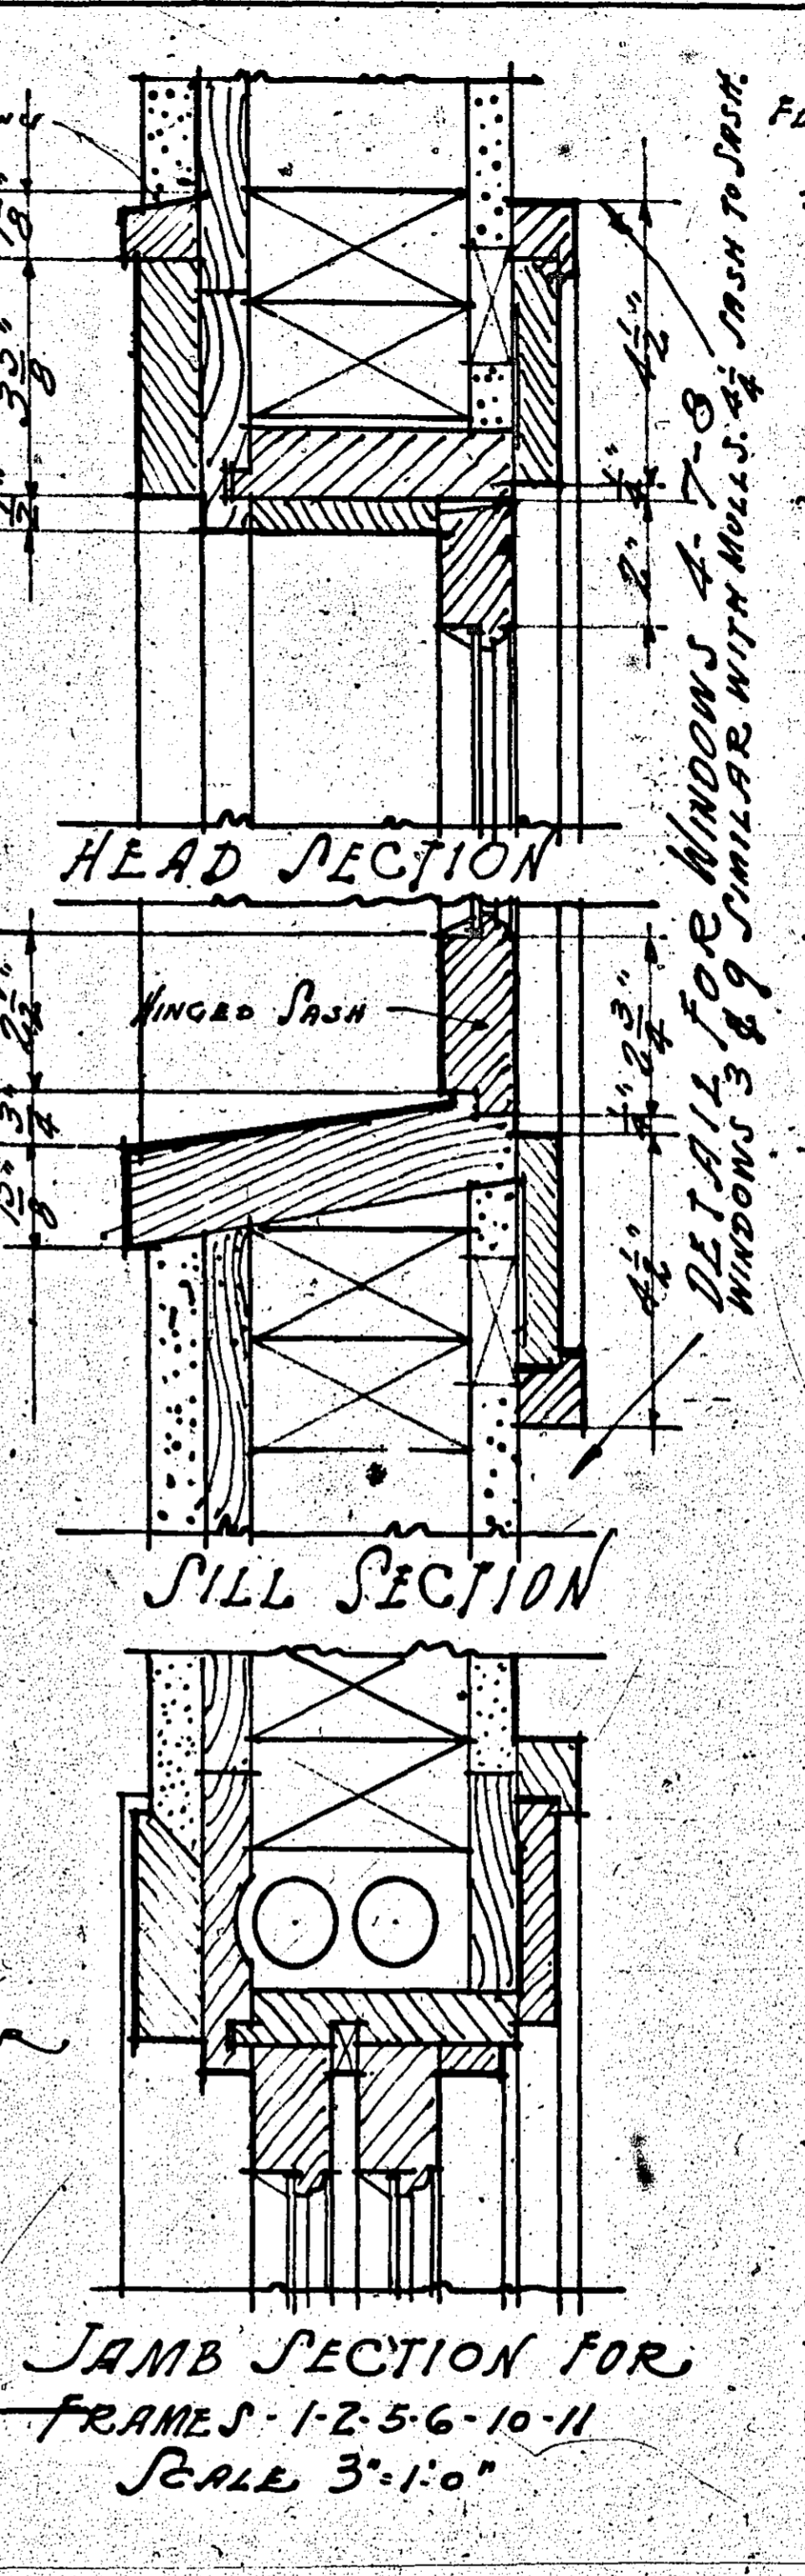




JAMB SECTION FOR FRAMES 1-2-5-6-10-11  
SCALE 3" = 1'-0"

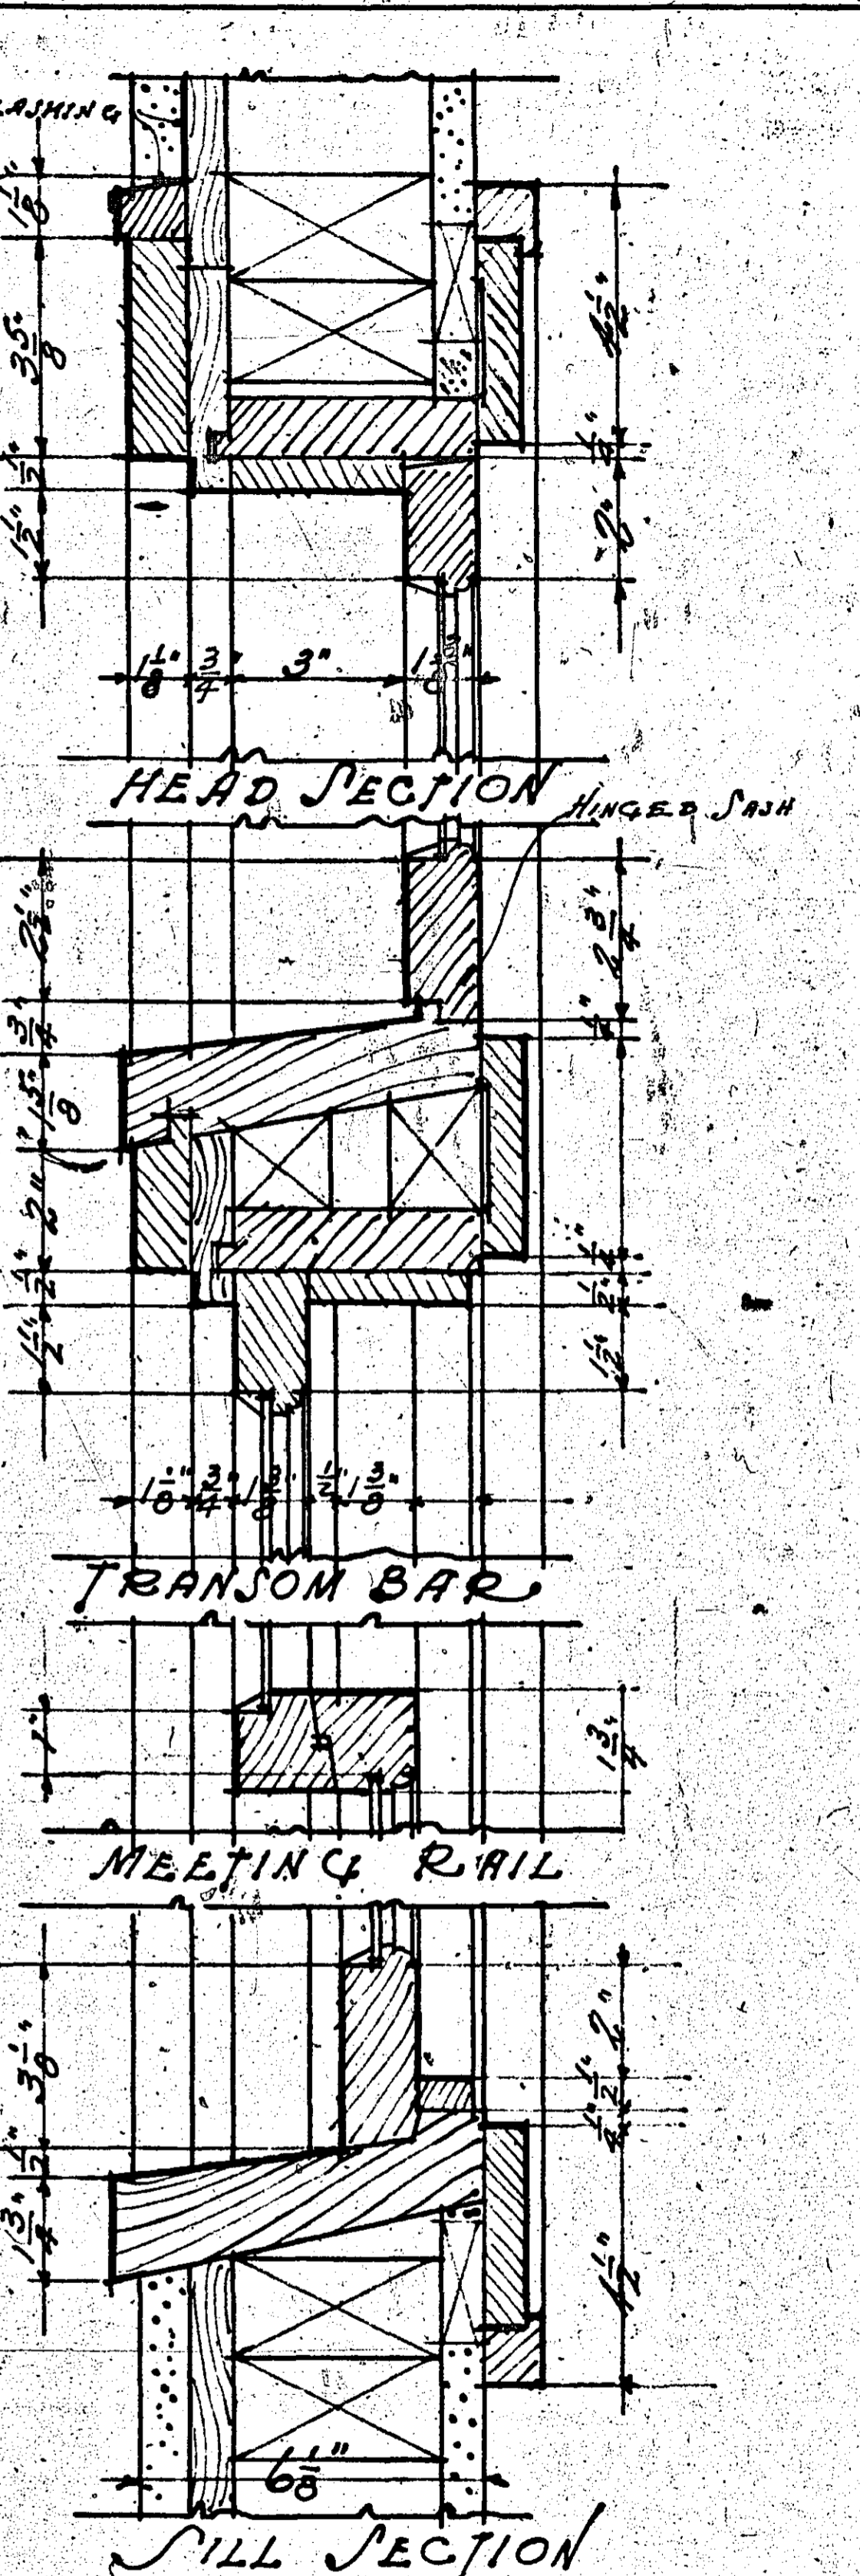





DETAIL OF WINDOW FRAMES  
Nos. 1-2-5-6-10-11.  
SCALE 3" = 1'-0"

DATH HOUSE AT MCCARRONS LAKE RAMSEY COUNTY FOR BOARD OF COUNTY COMMISSIONERS PAUL N. COATES, COUNTY SURVEYOR		
DATE 3-24	BUREAU OF PUBLIC BUILDINGS COMMISSIONER	SHEET 6
1926	Frank J. [Name] ARCHITECT	
DRAWN BY C. W. W. TRACED BY C. W. W.		CHECKED BY IN CHARGE OF

NOTE: EACH SPRINGBOARD TO BE CLEAR WHITE  
PAINT AND LAPPED FROM 2 1/2" AT SPRING BLOCK  
TO 1 1/2" AT DIVING END. BOARDS TO BE 1 3/4" WIDE.

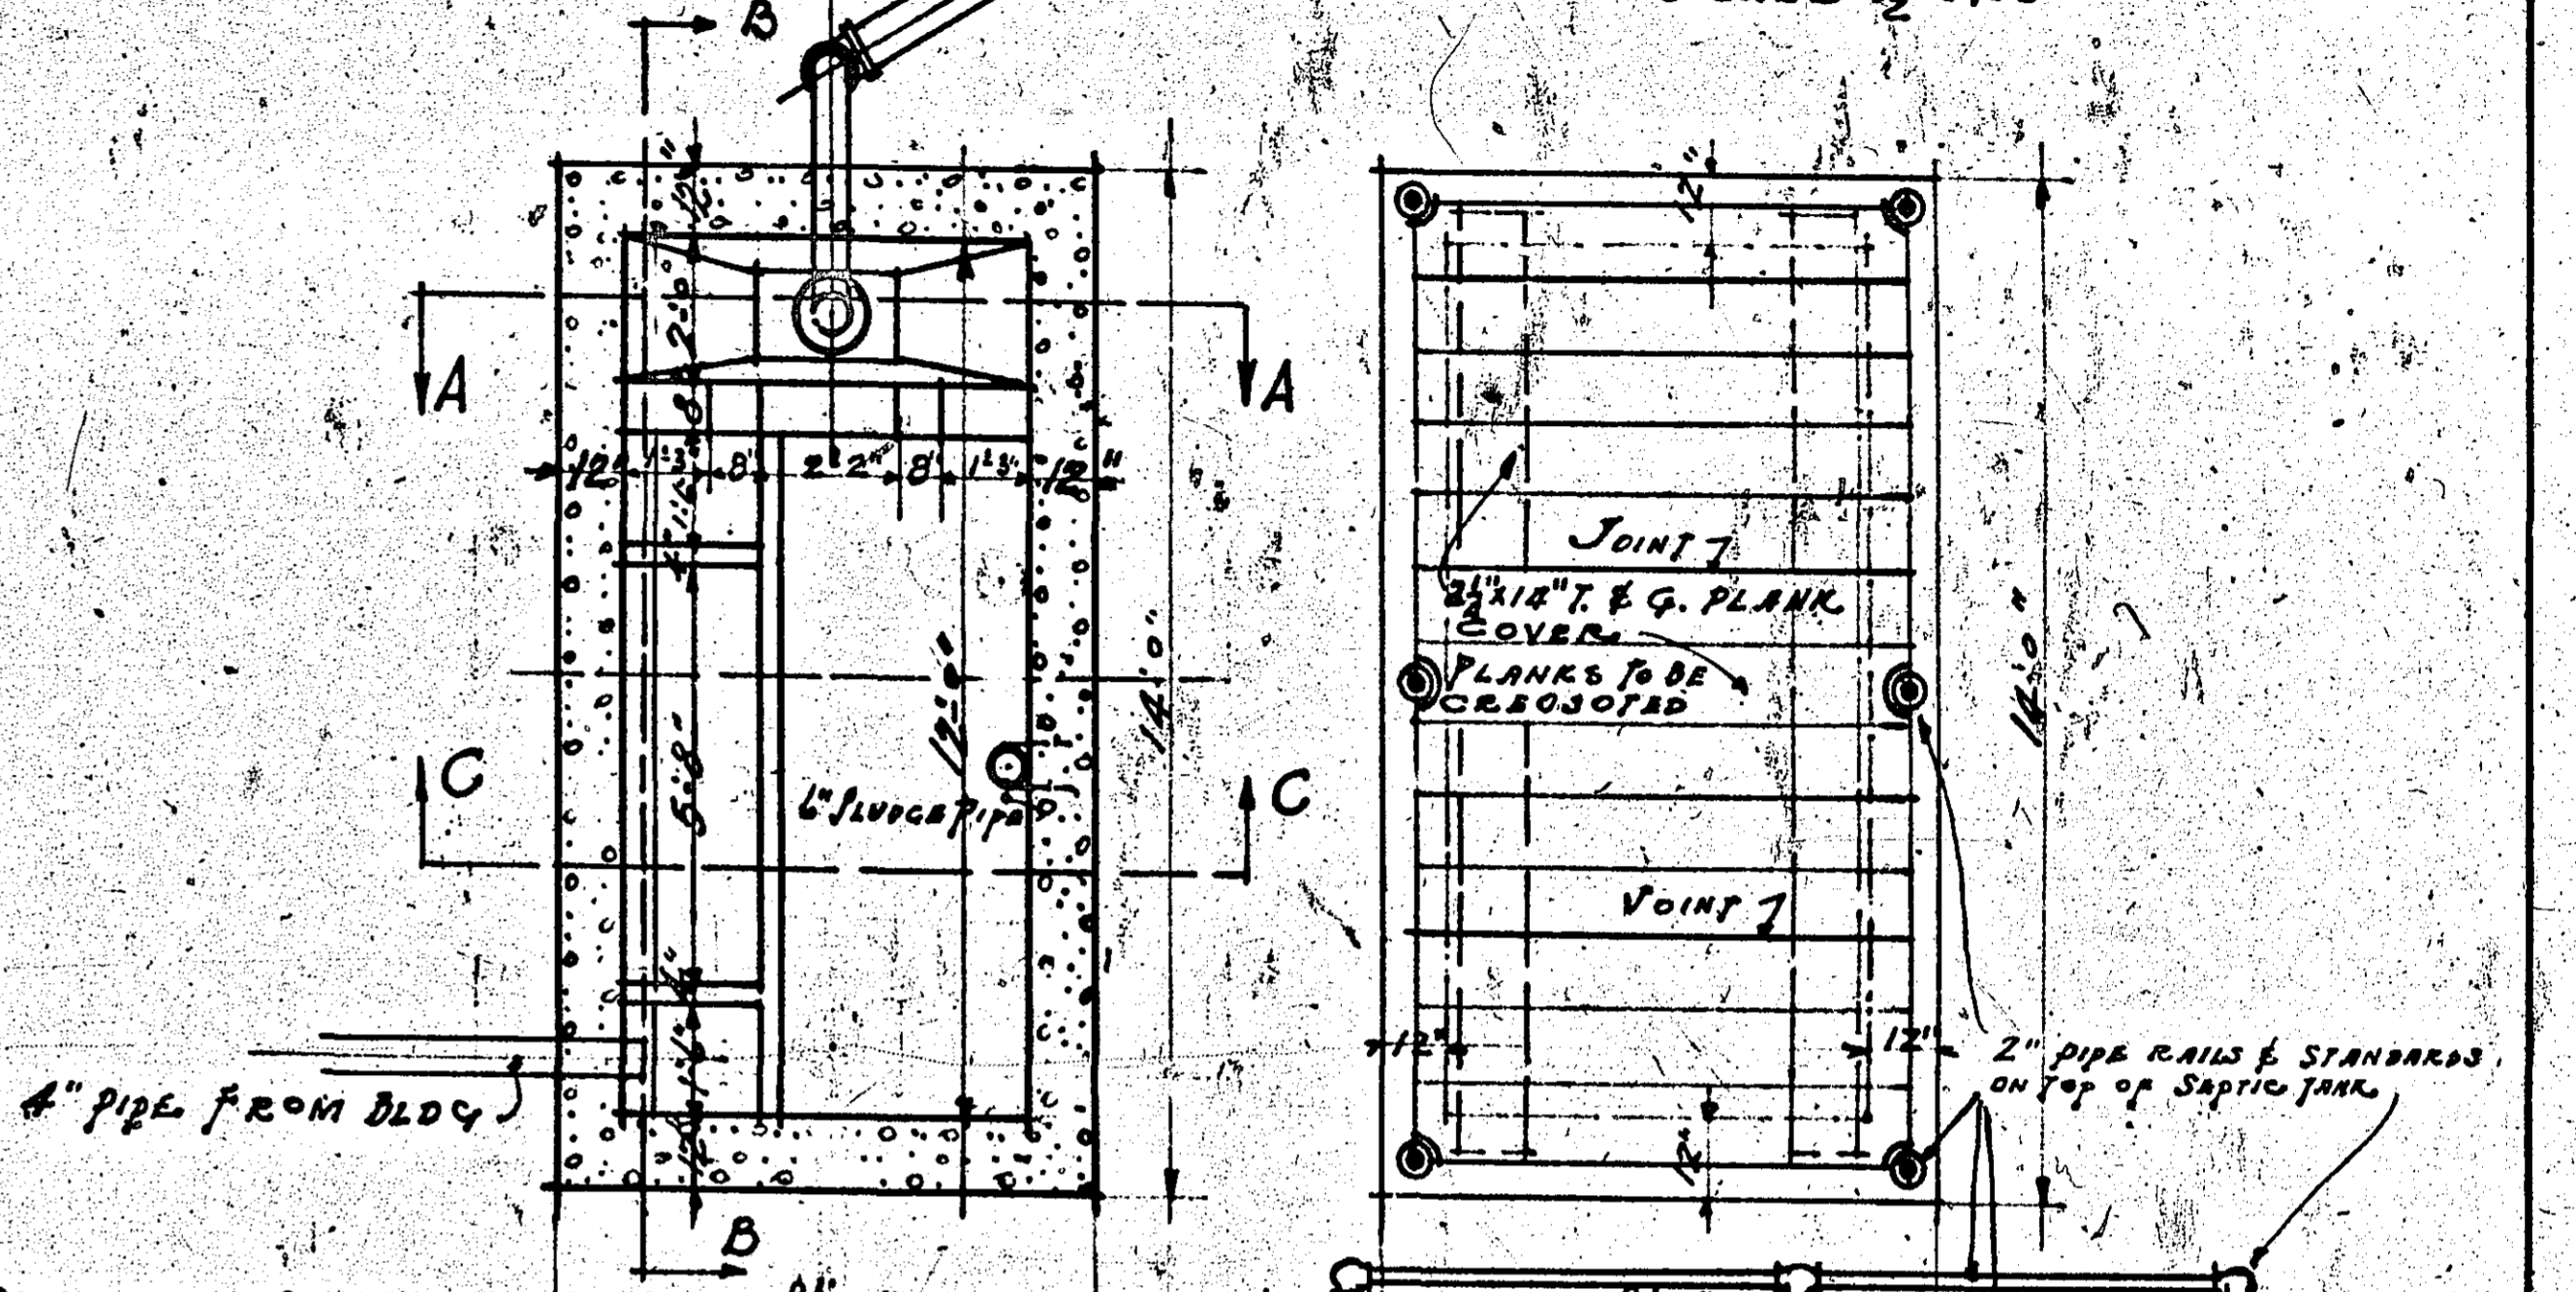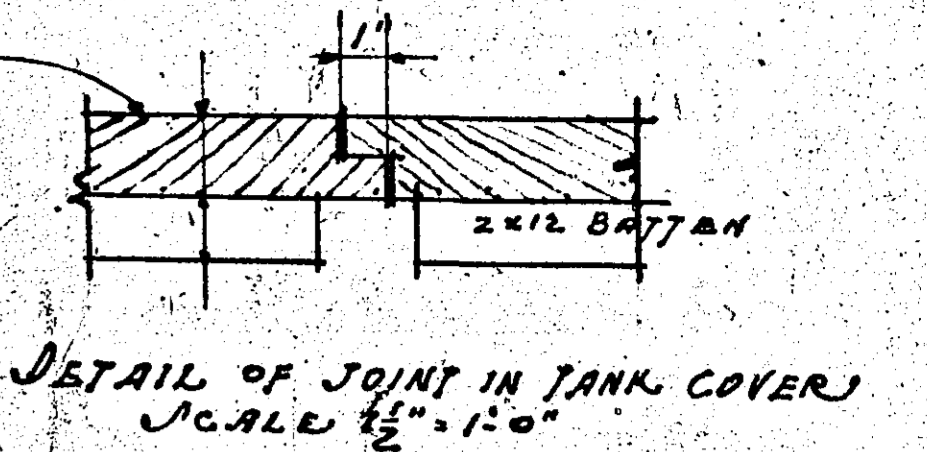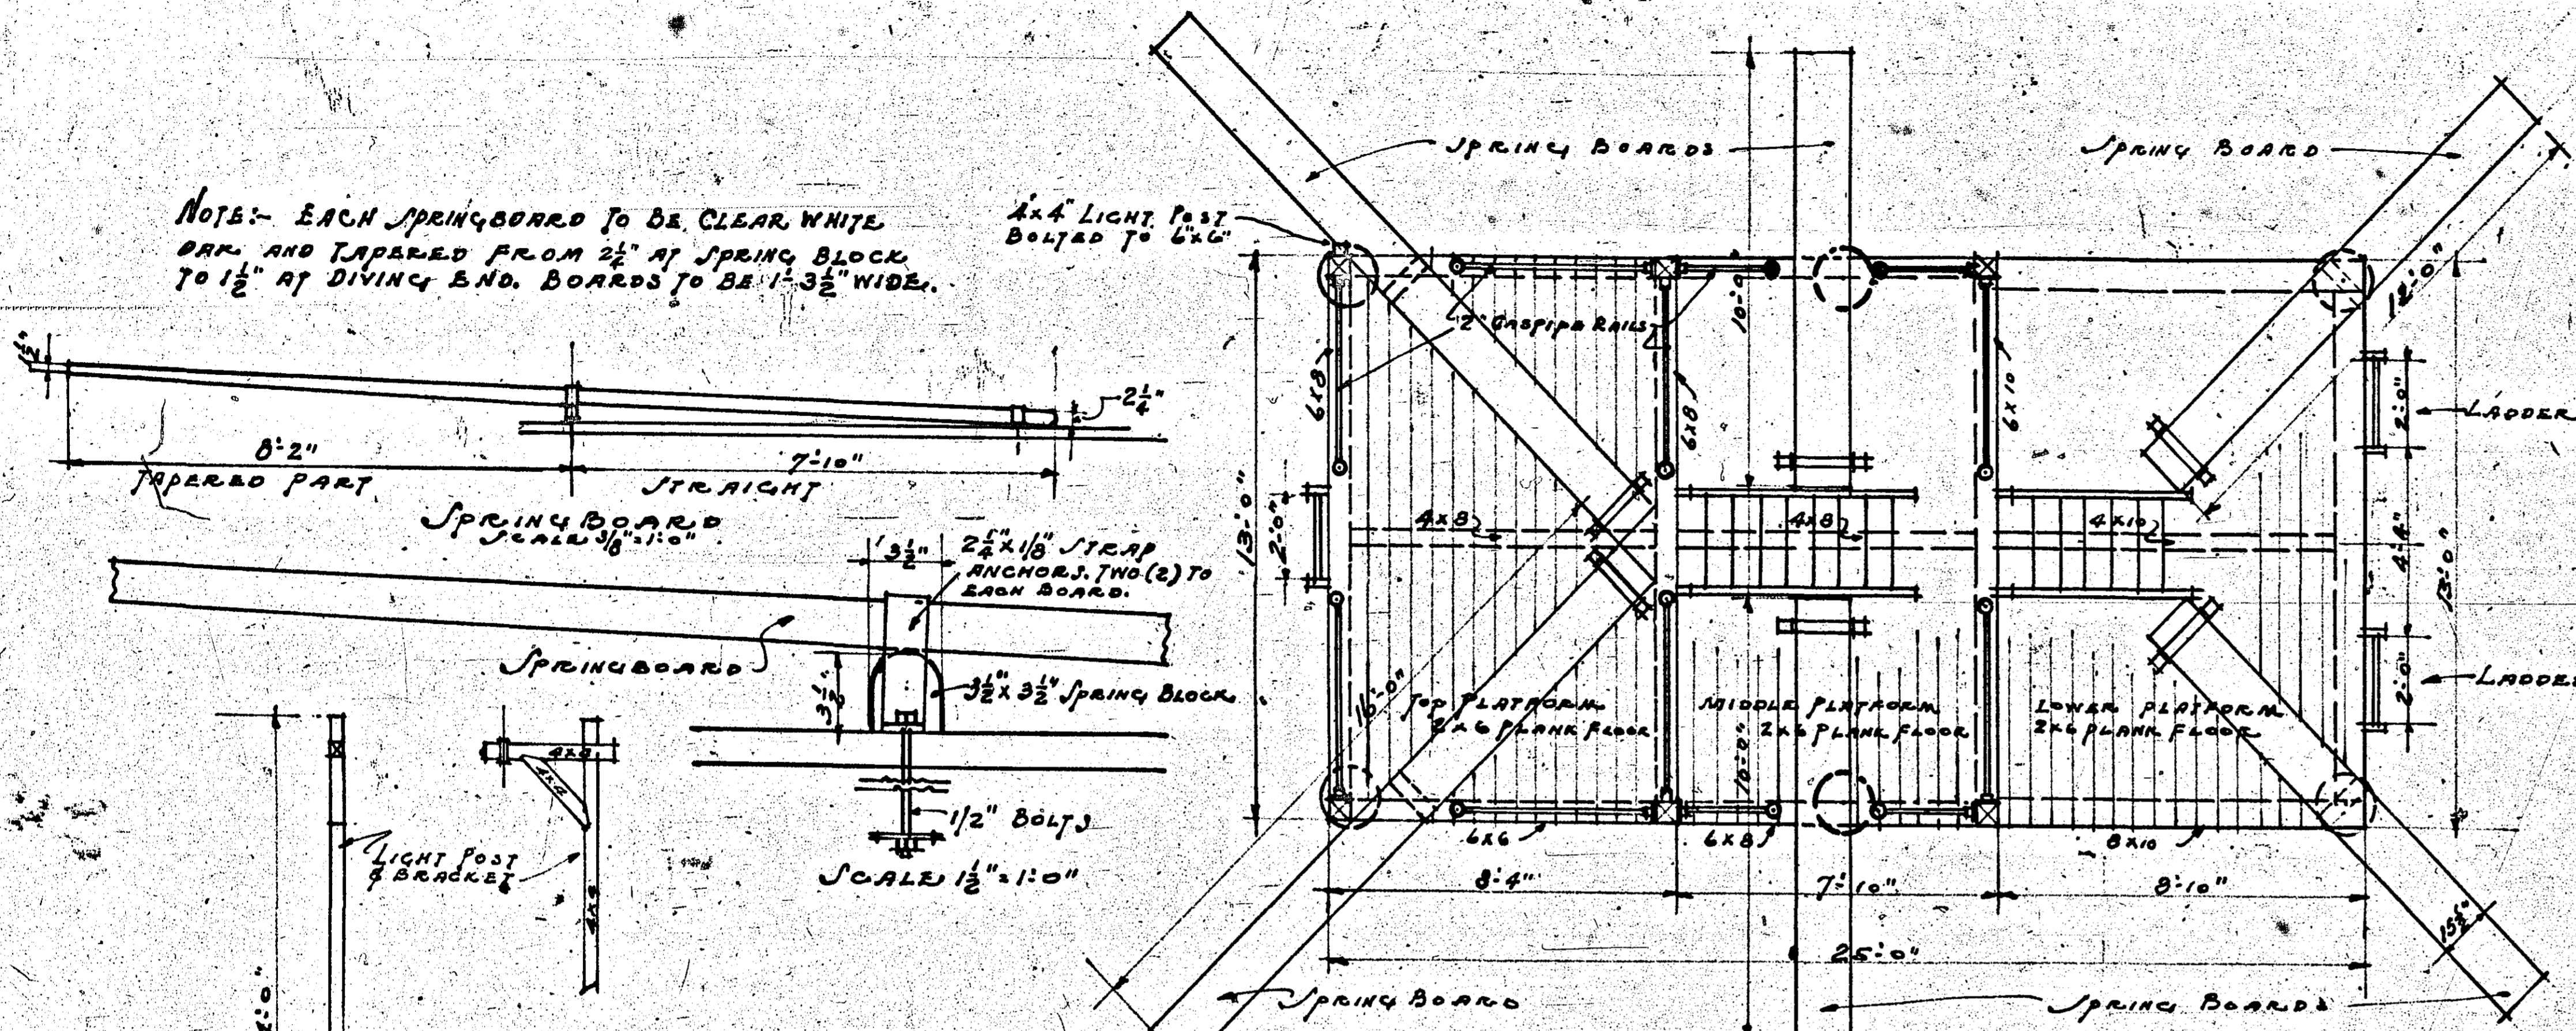


NOTE: PROVIDE 3" BOTTOM SUCTION  
DIAPHRAM PUMP & INSTALL AS DIRECTED.

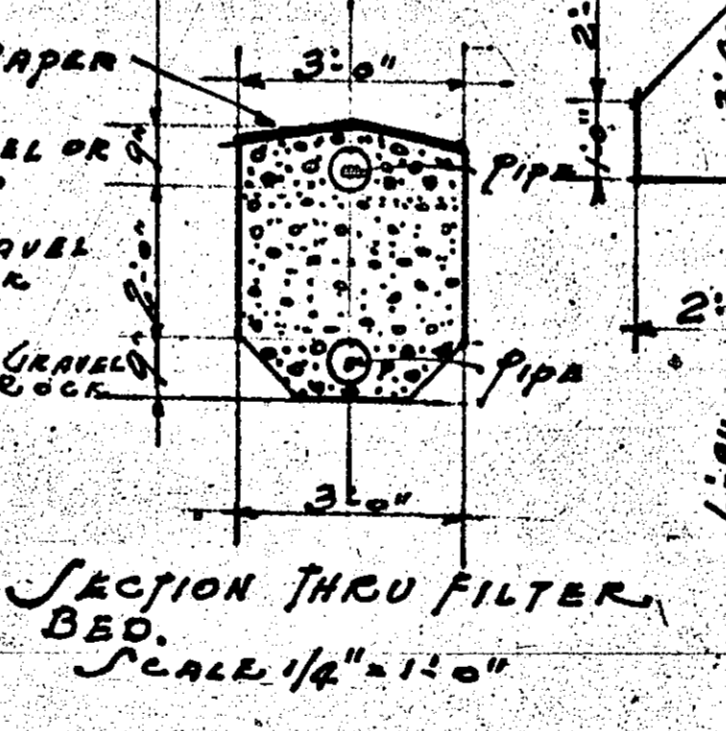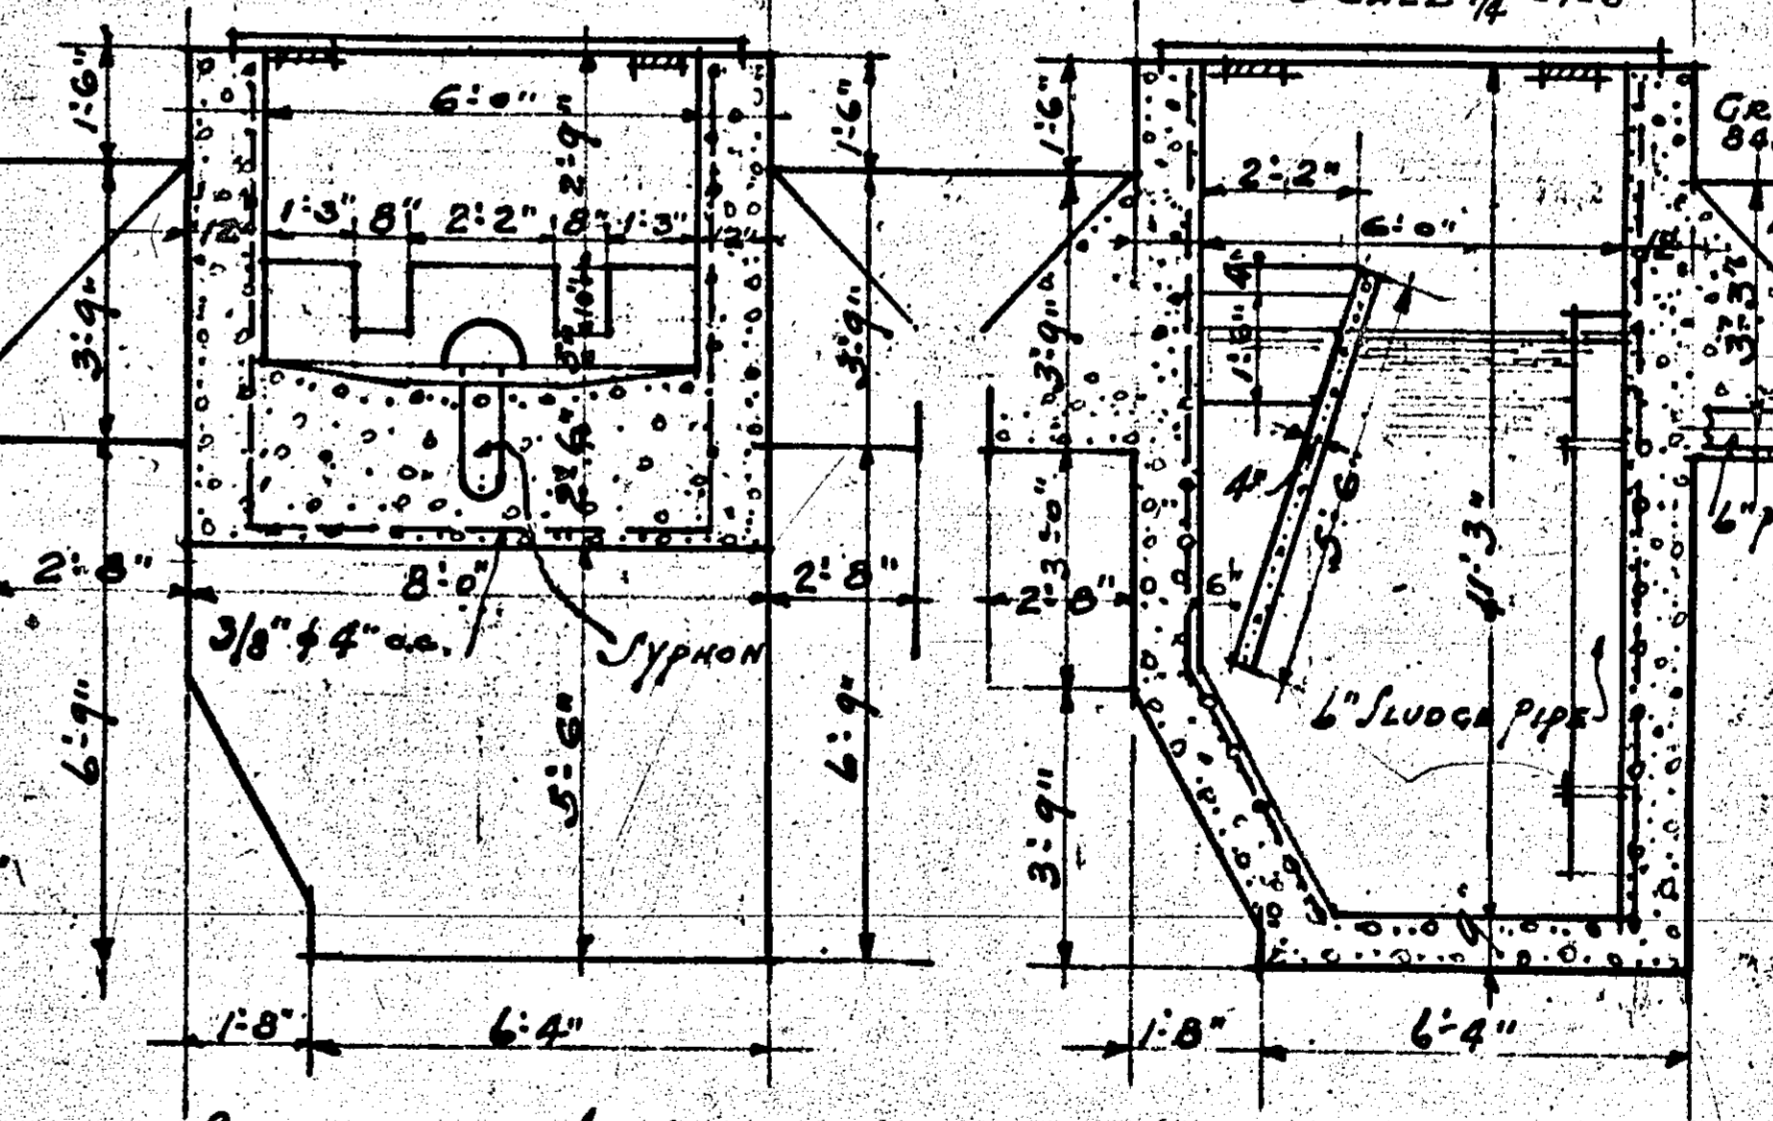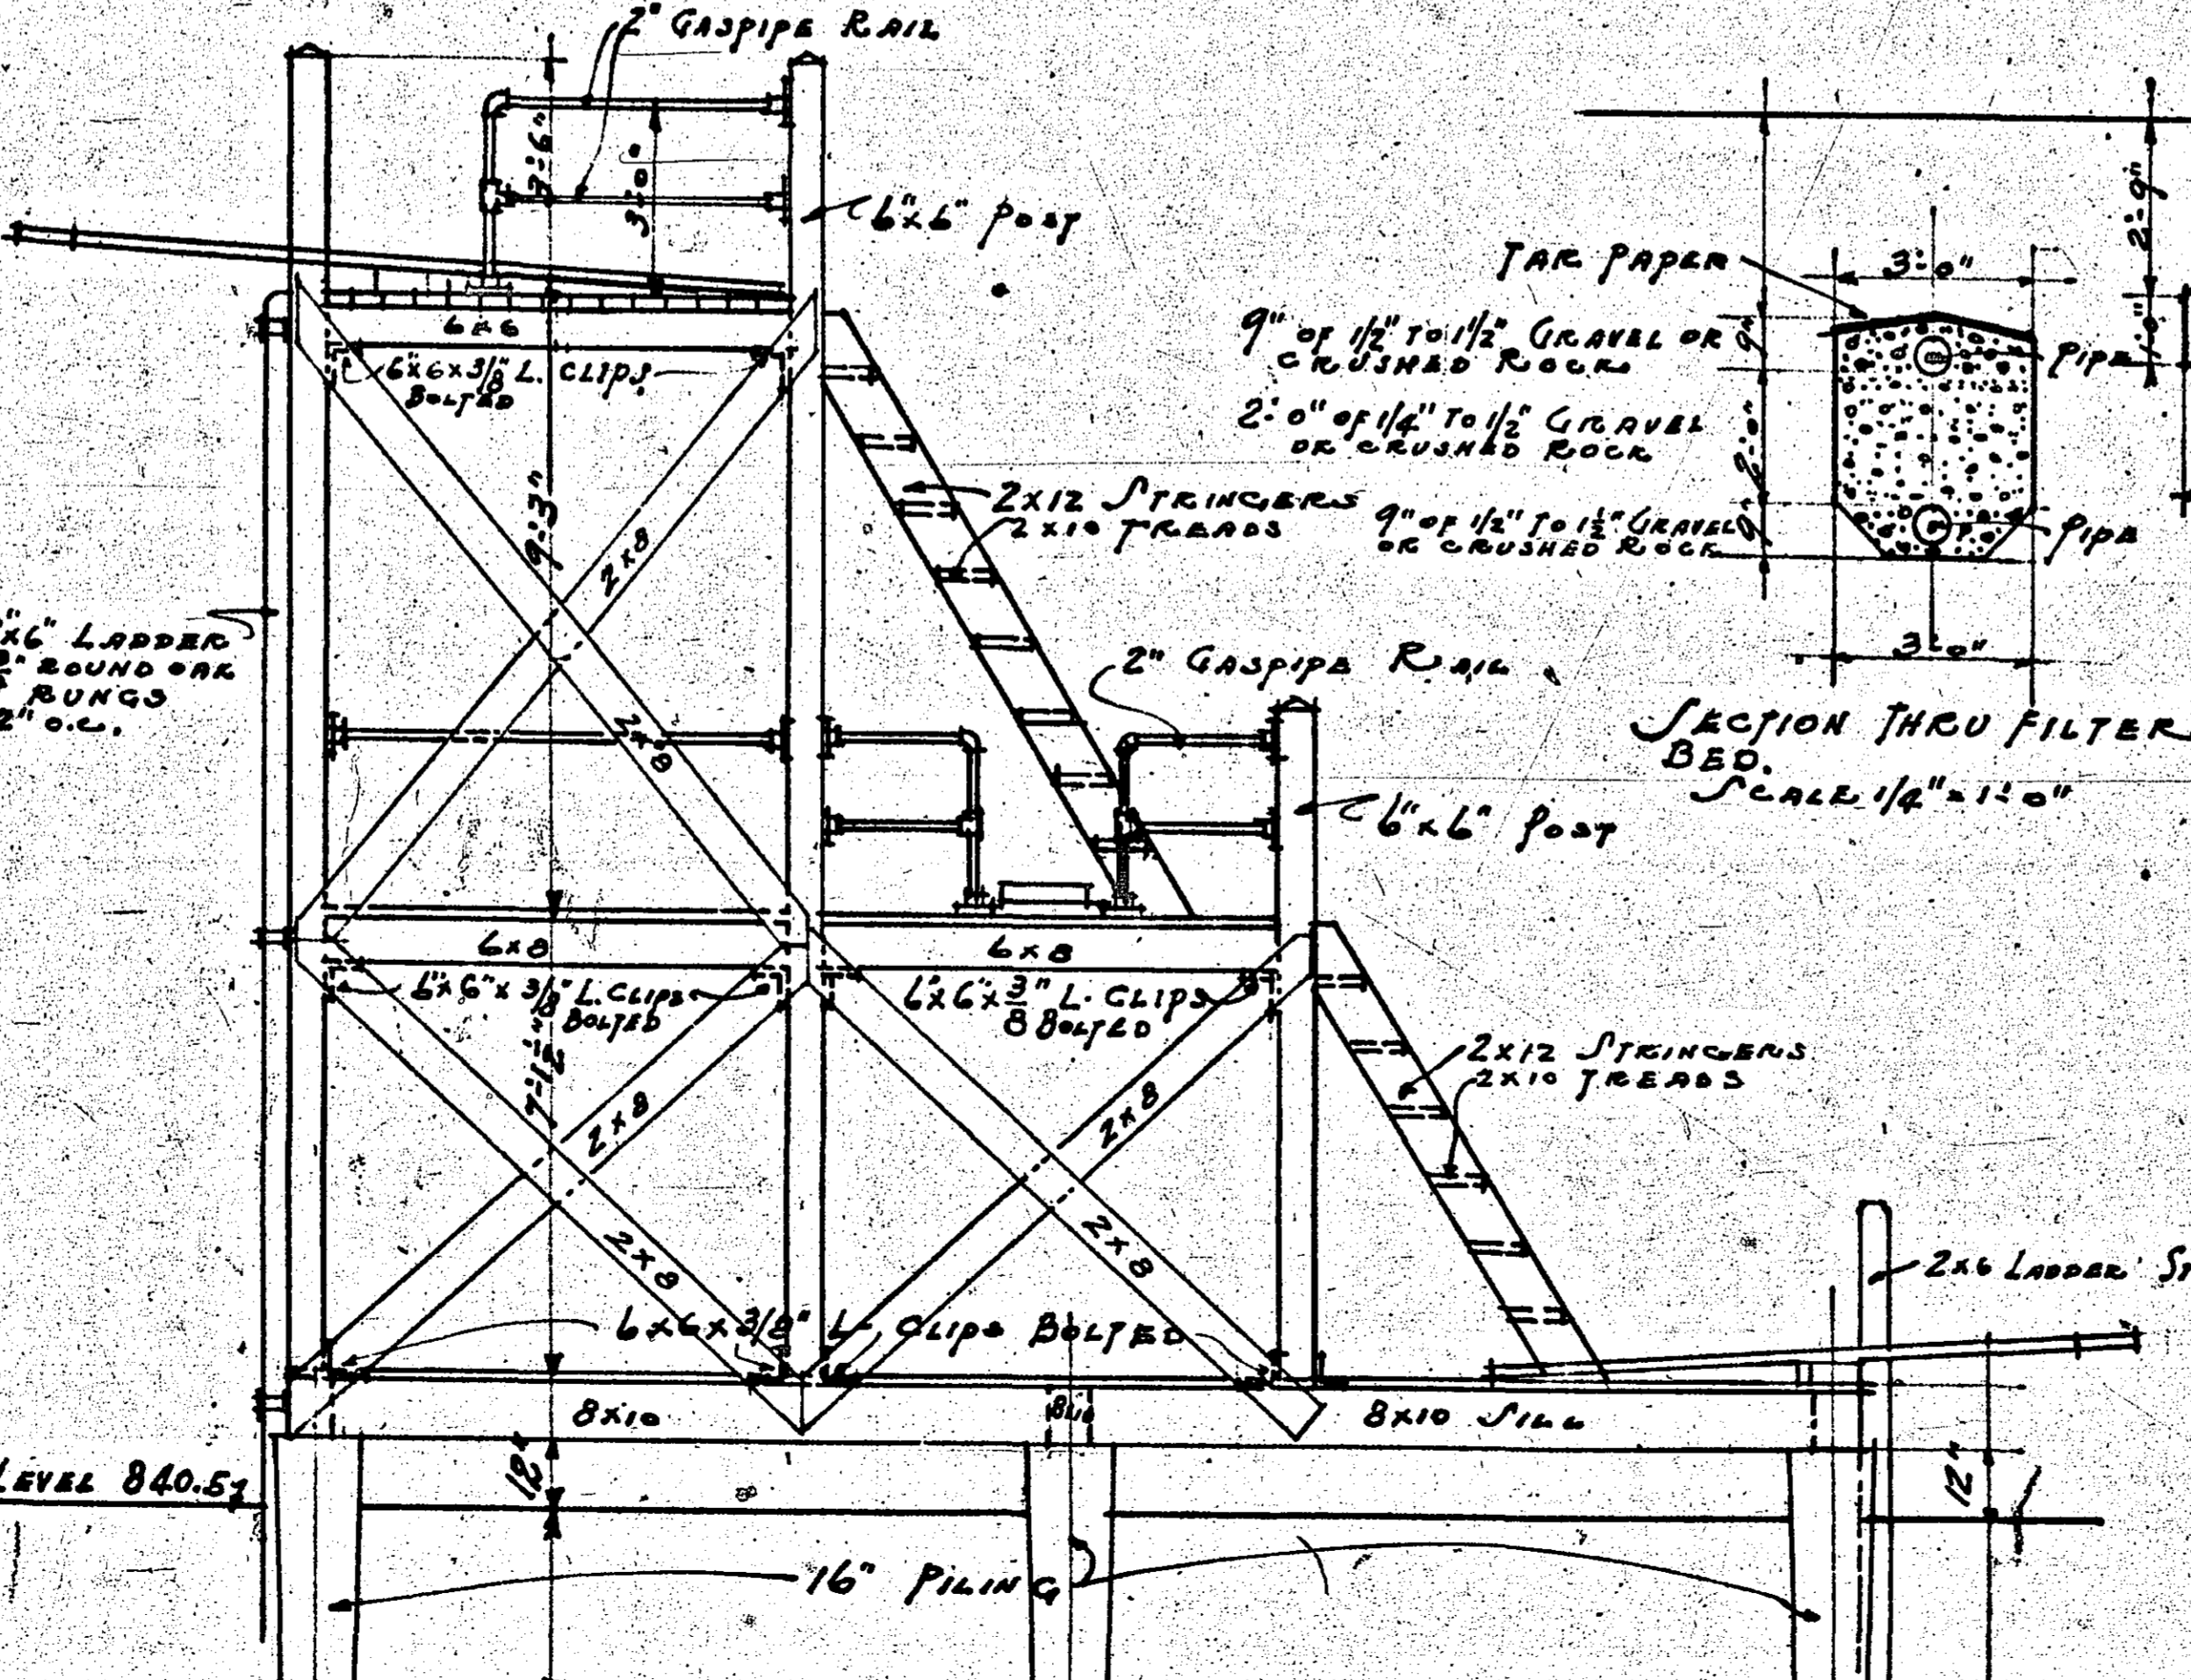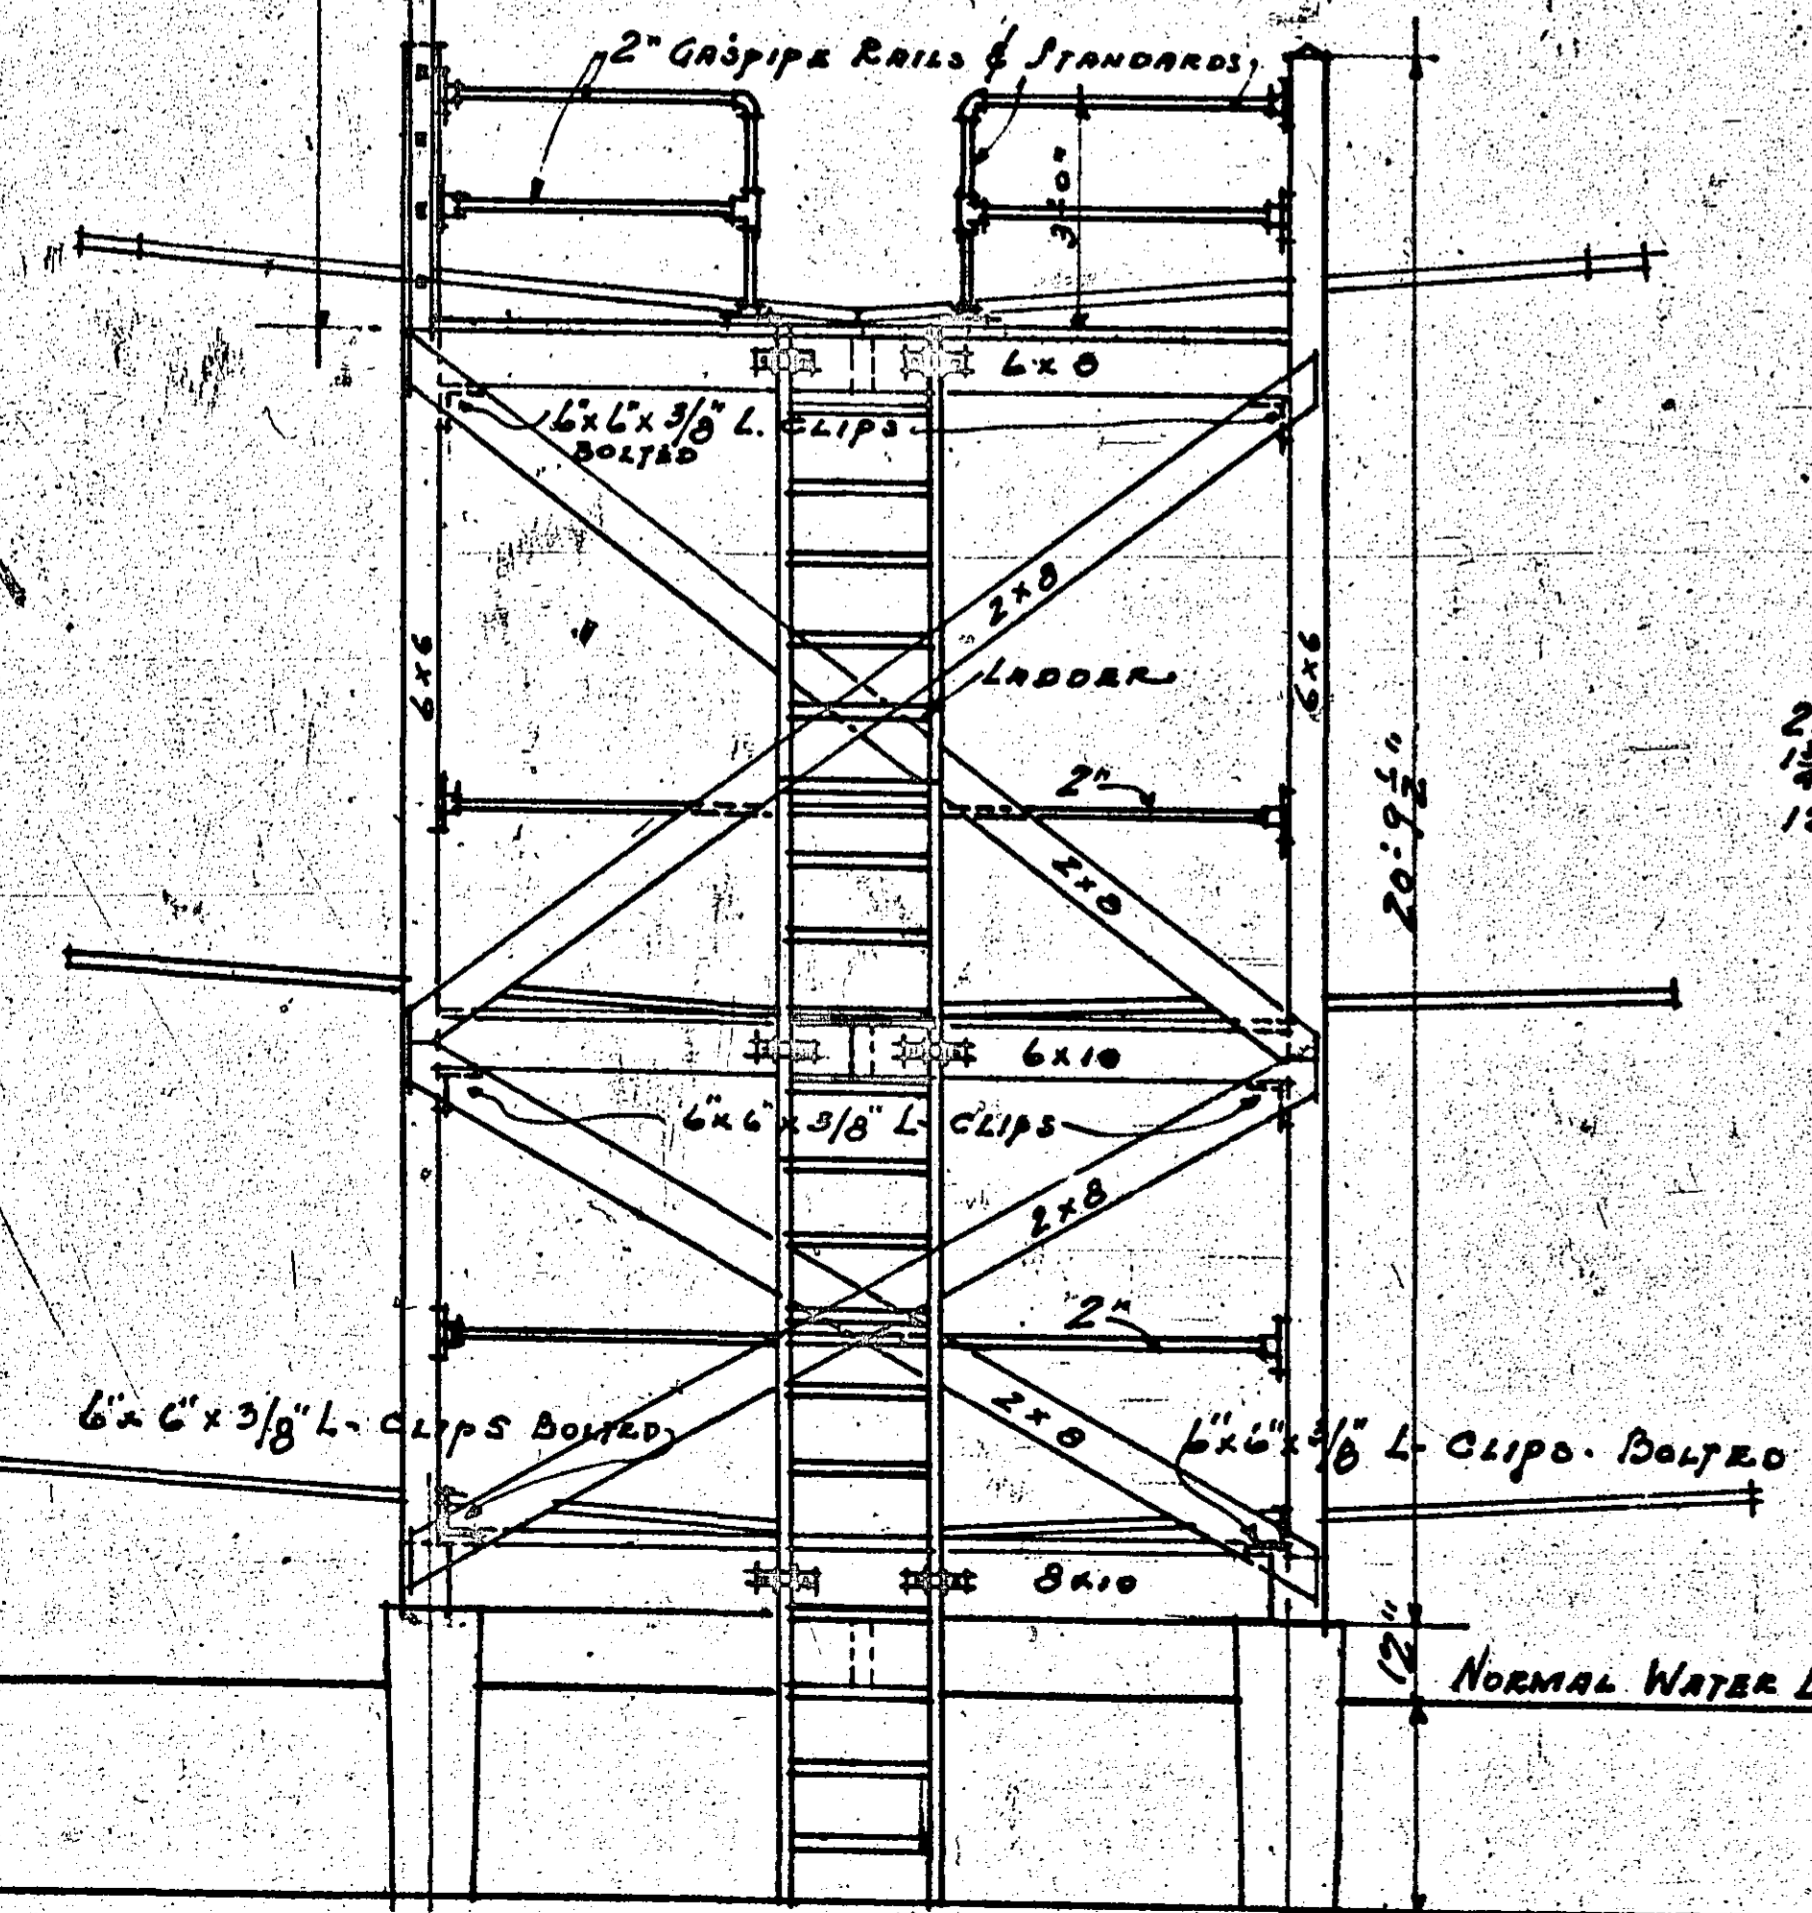


DETAILS OF IMHOFF TYPE SEPTIC TANK  
SCALE 1/4" = 1'-0"

NOTE: PROVIDE & INSTALL HEAVY LOG CRIBBING UNDER CONCRETE LUGS ON  
SEPTIC TANK. CRIBBING TO BE NOT LESS THAN 16" DIAMETER LOGS 25'-0" LONG.


BATH HOUSE AT MEGARON LAKE RAMJET COUNTY FOR BOARD OF COUNTY COMMISSIONERS PAUL H. COATES, COUNTY SURVEYOR		
DATE 3-24	BUREAU OF PUBLIC BUILDINGS COUNTY ARCHITECT	SHEET 7
1926	Drawn by C.W.W.	Traced by C.W.W.

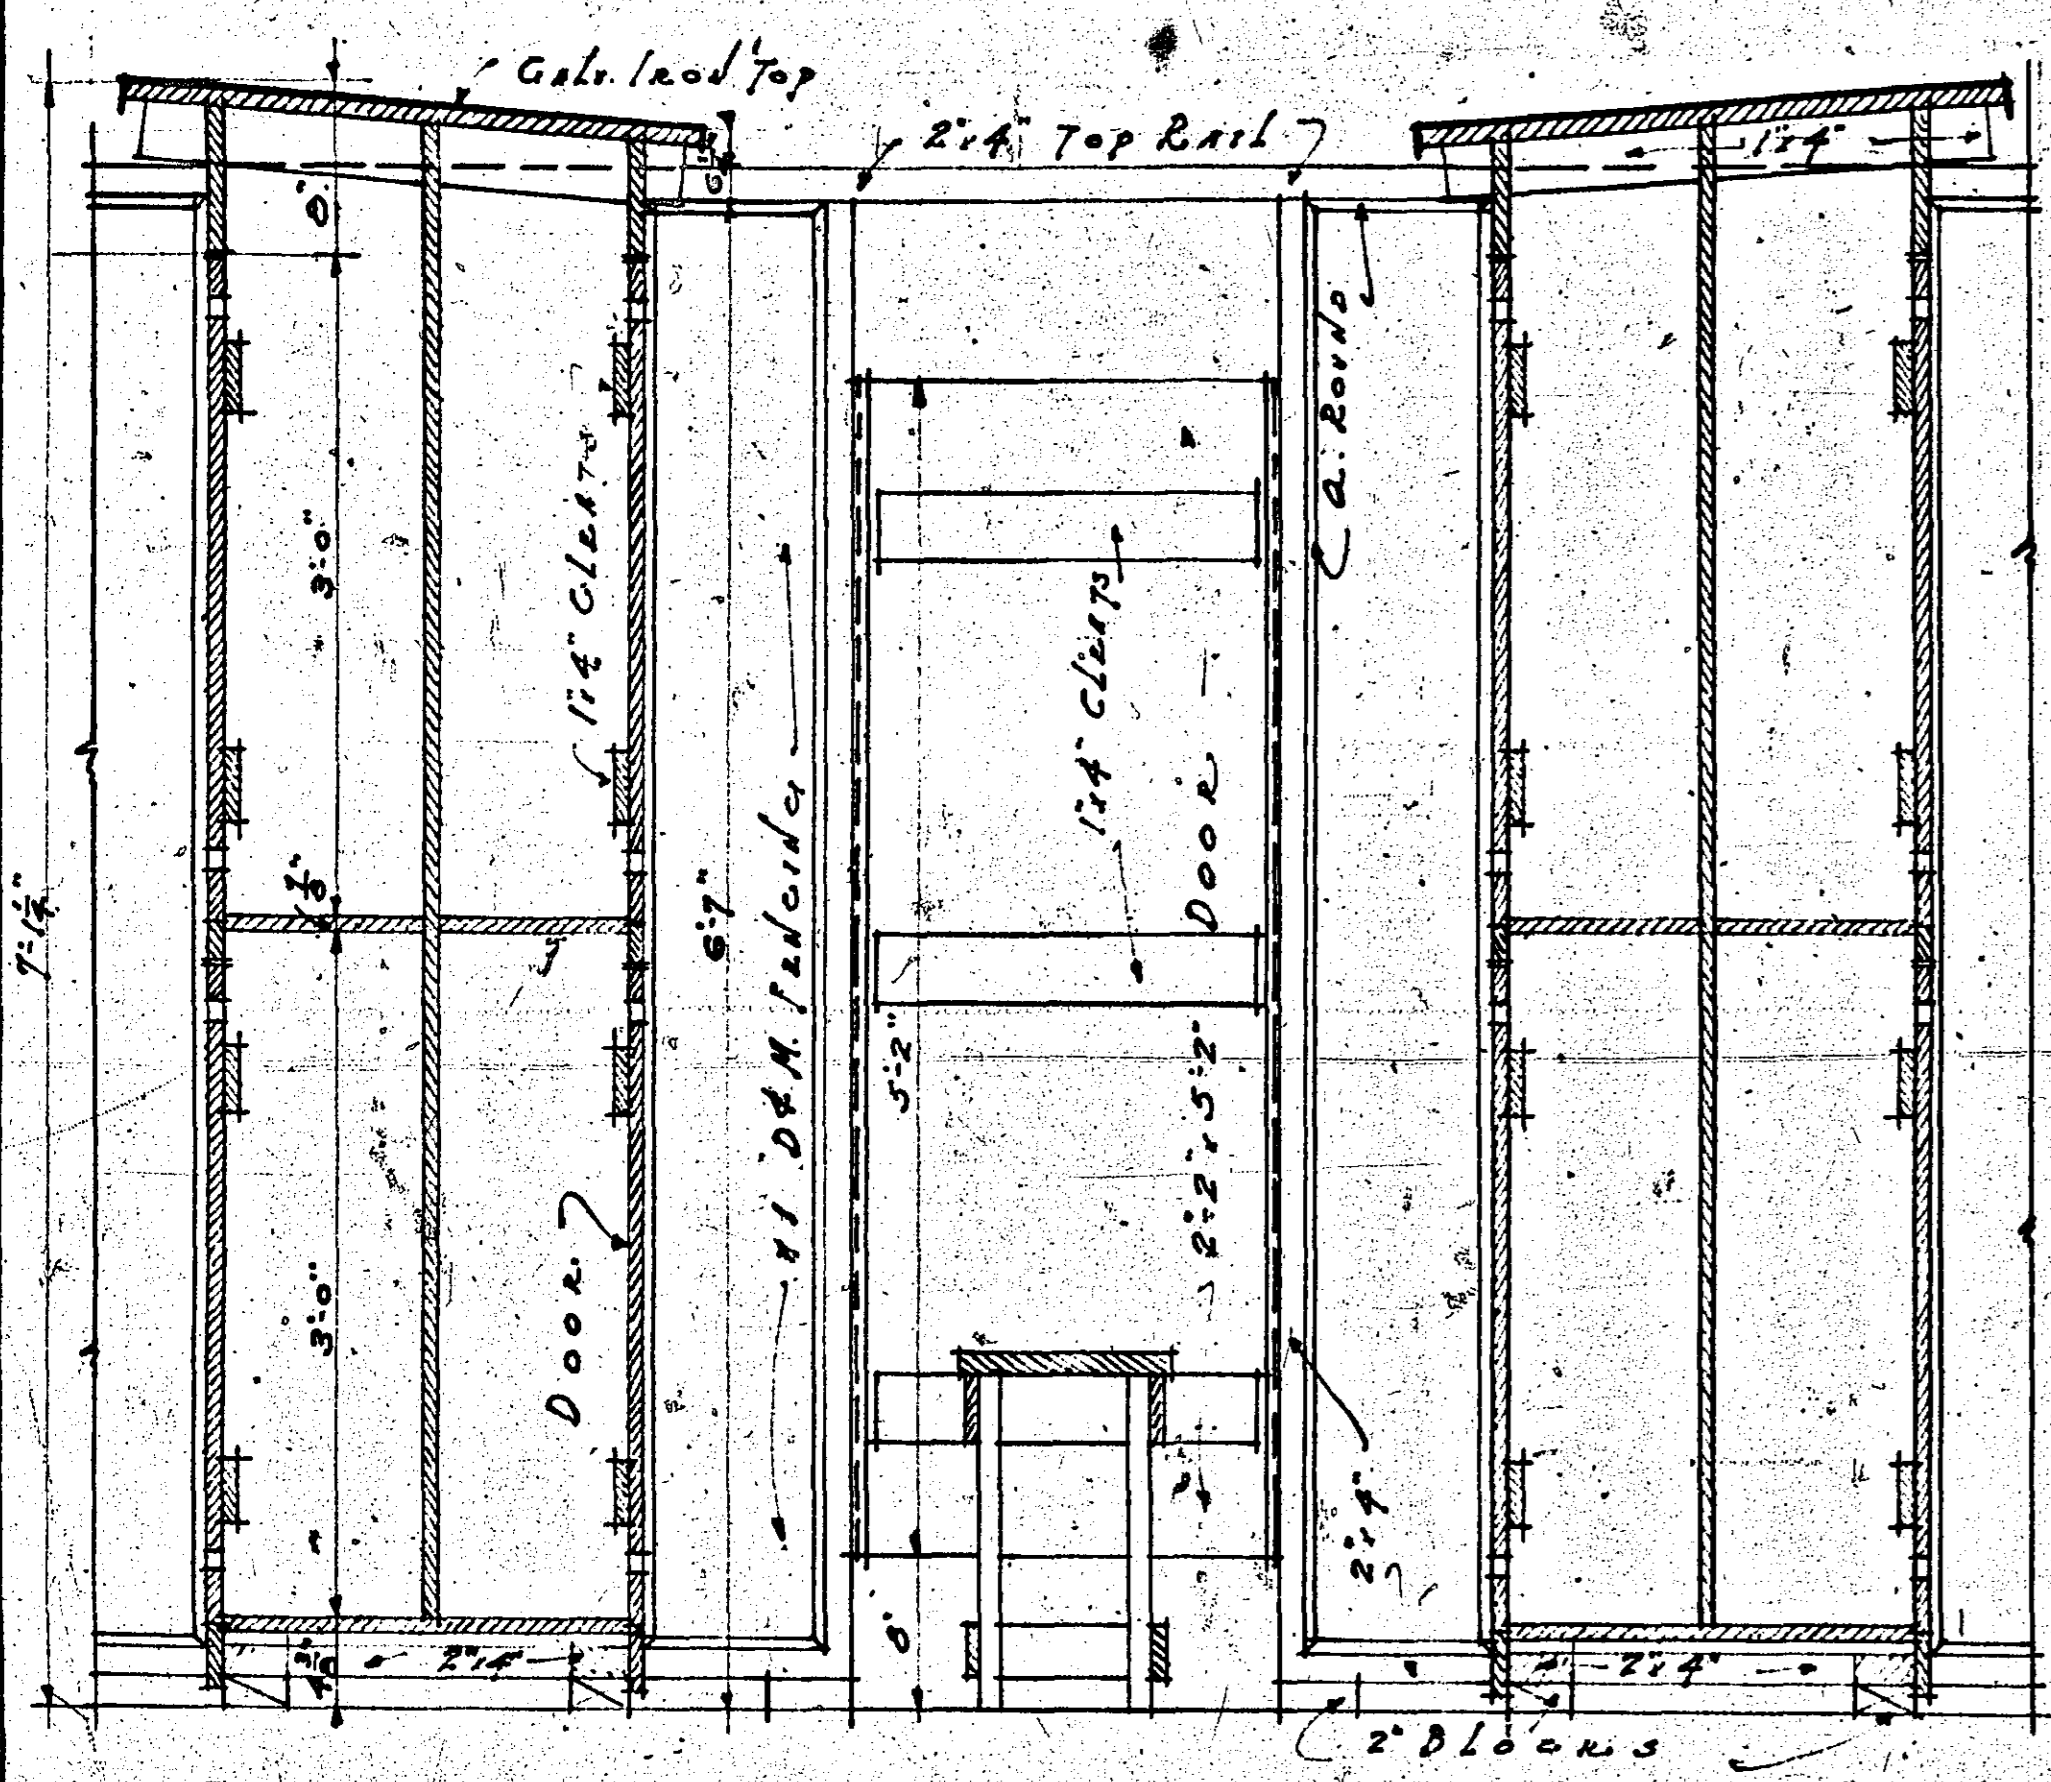


SECTION

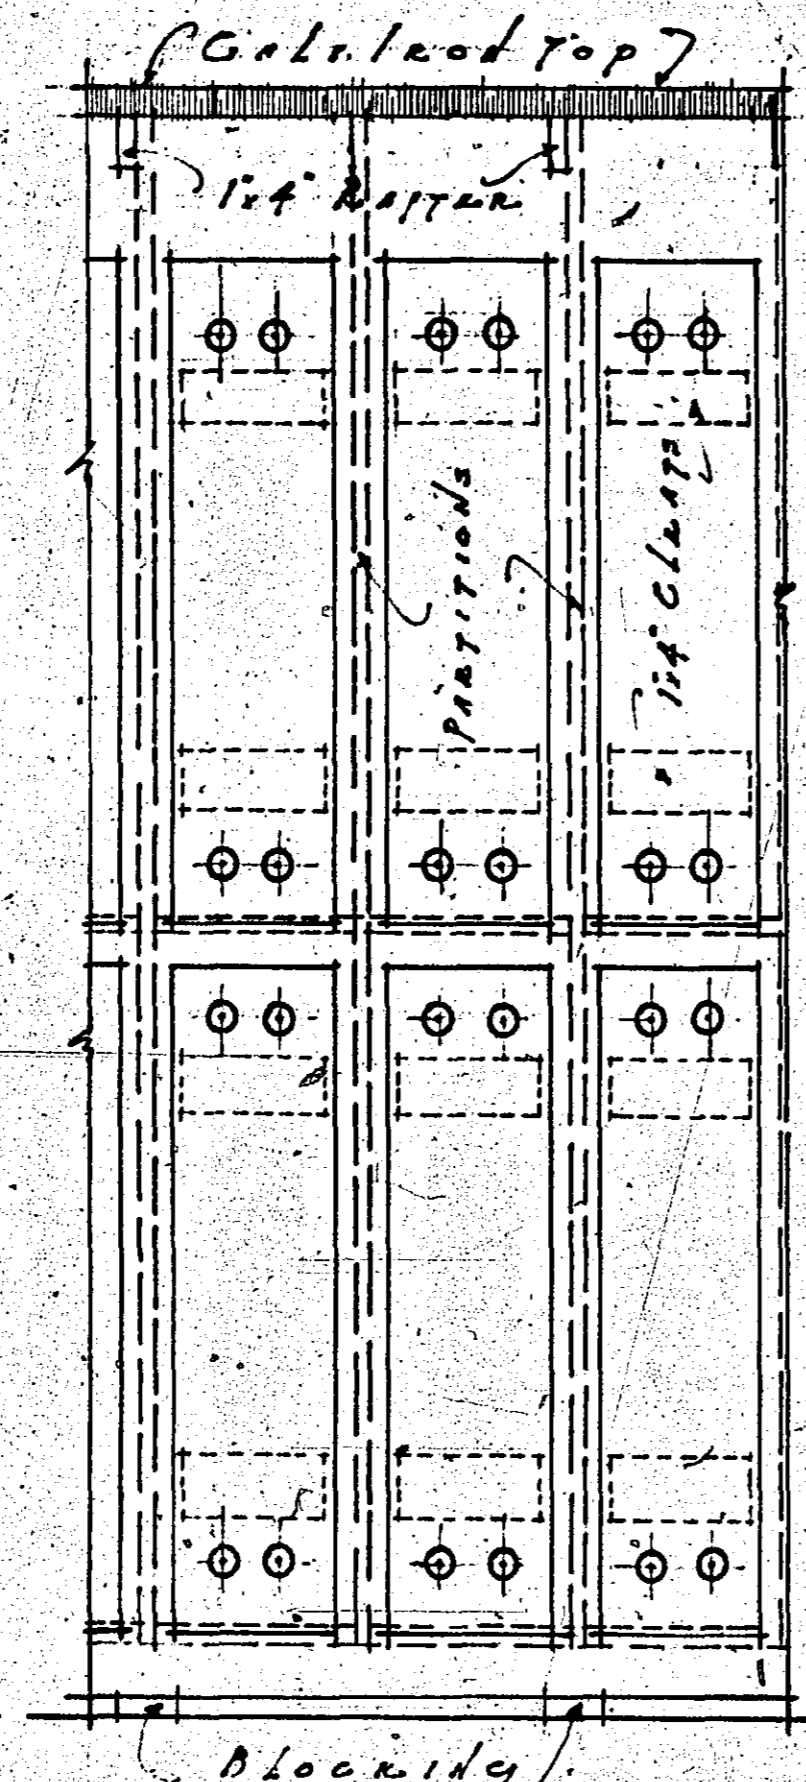

PART ELEVATION

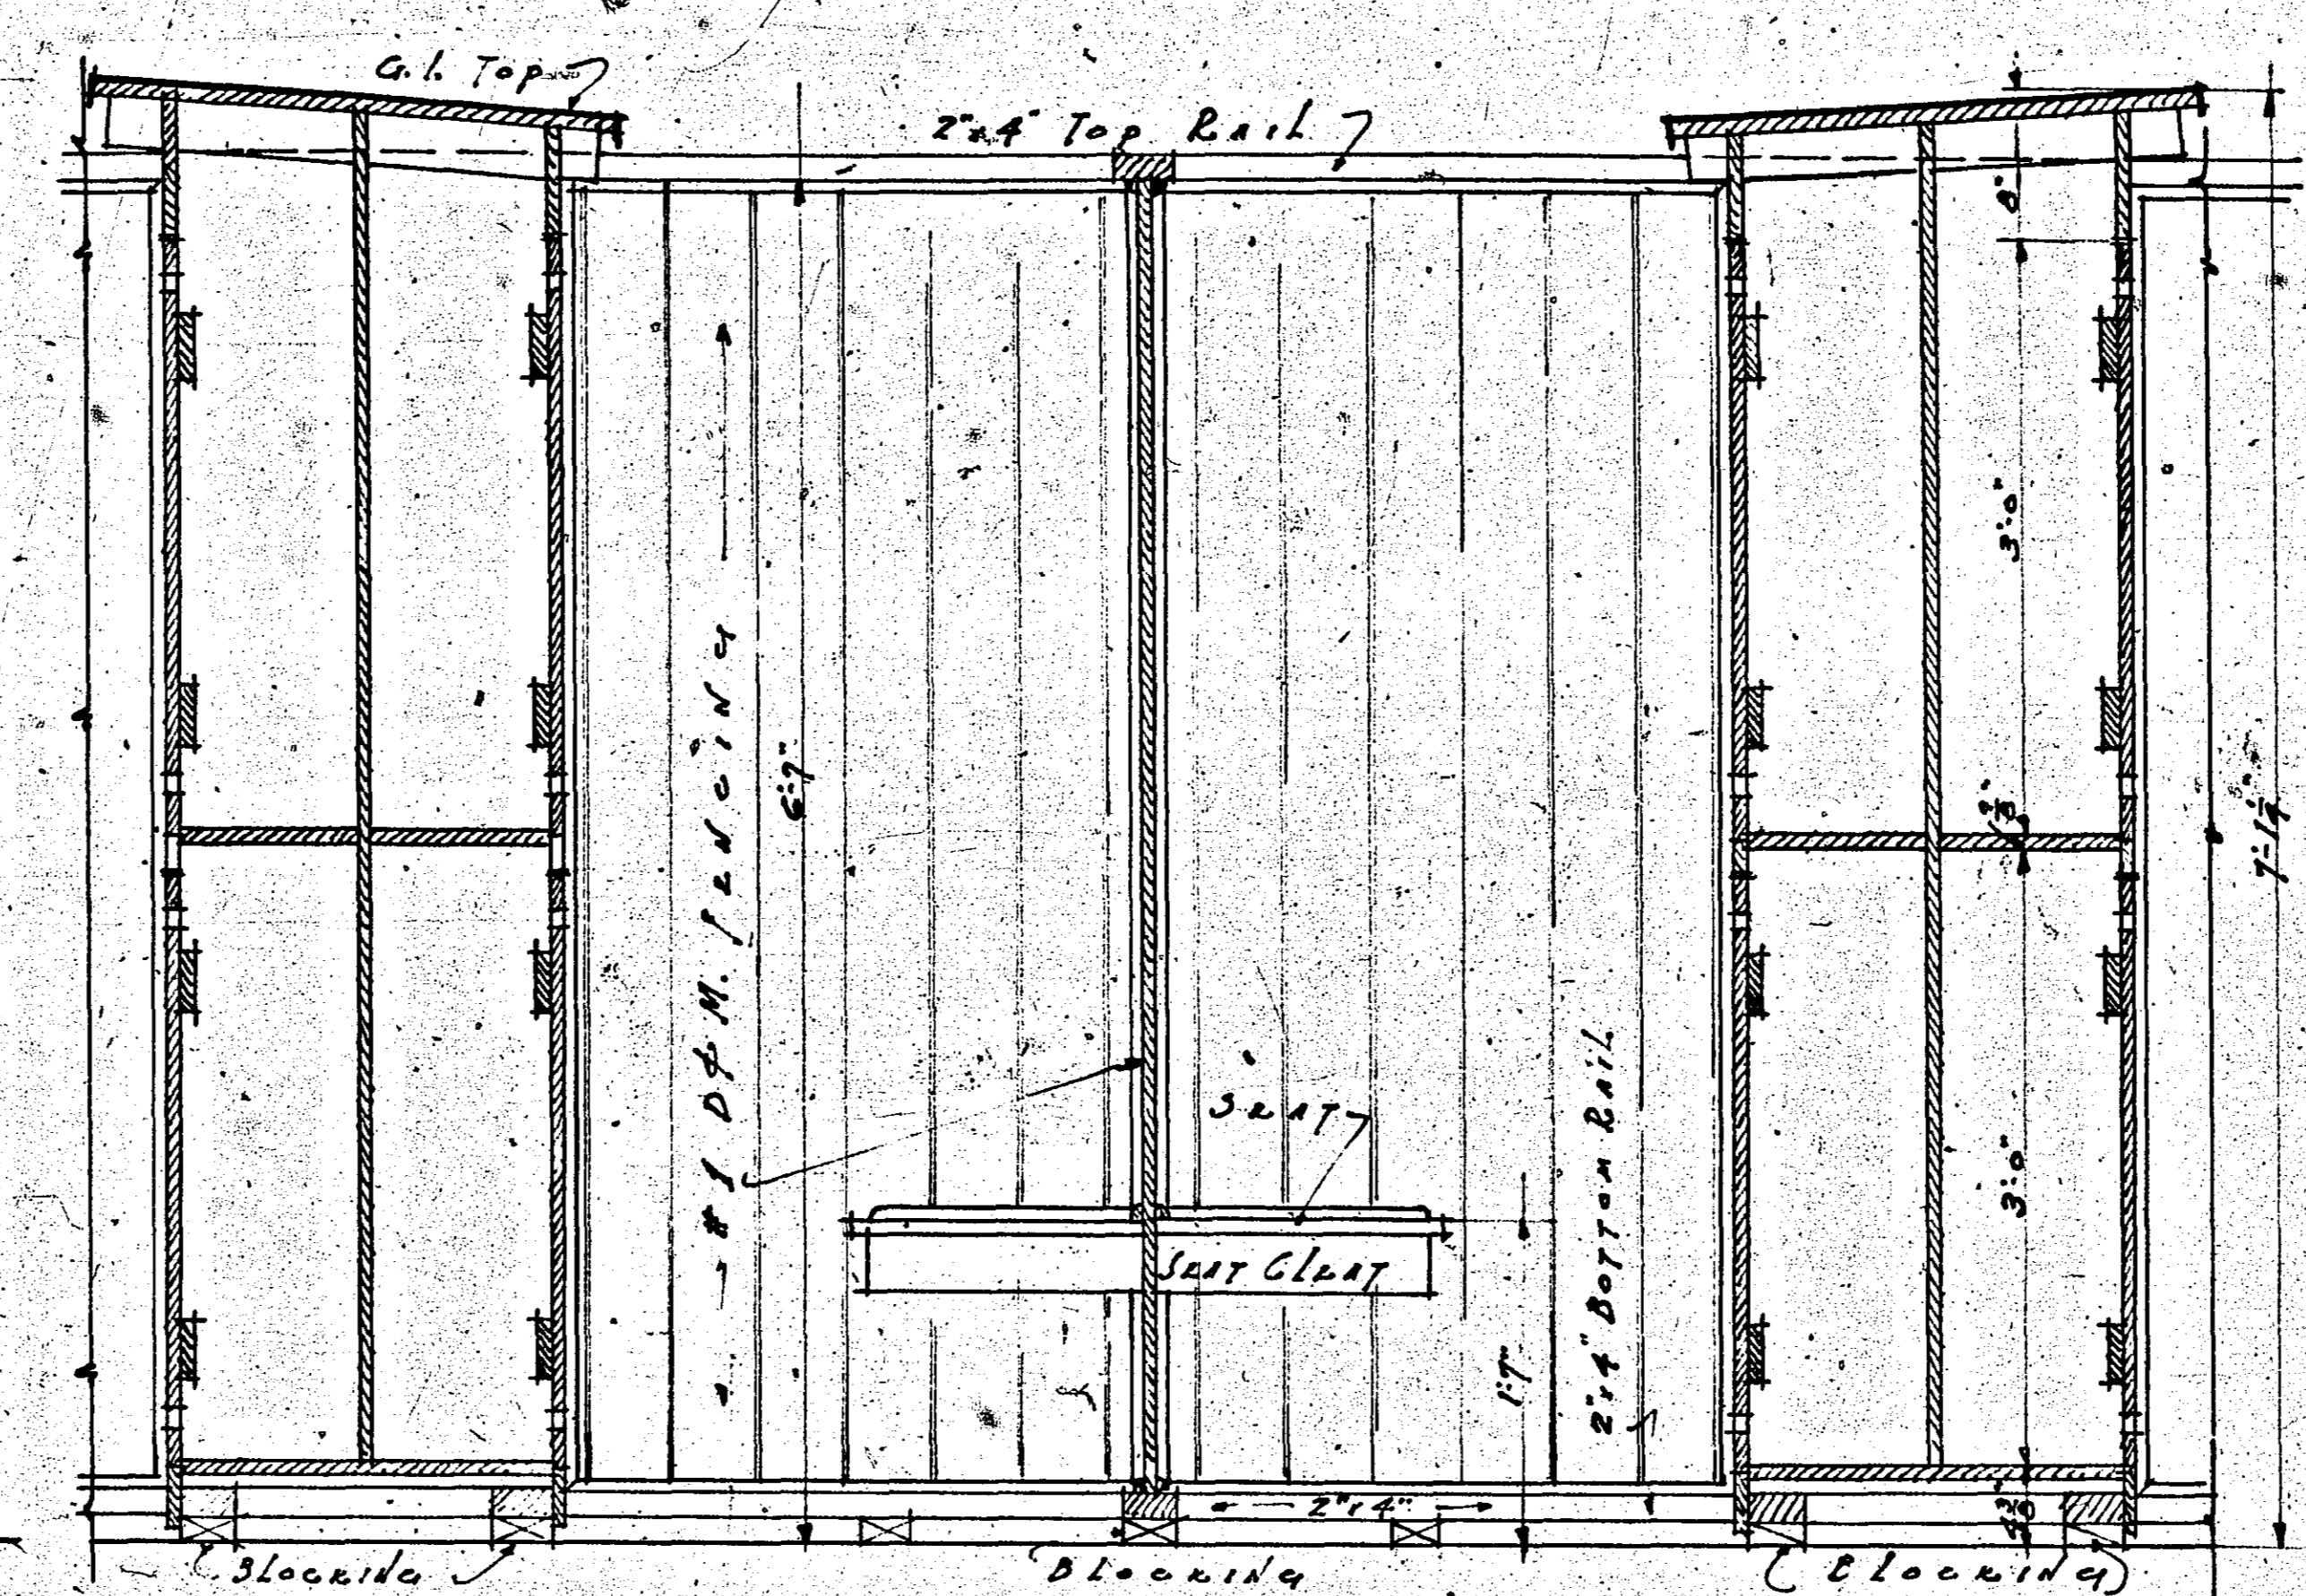


SECTION

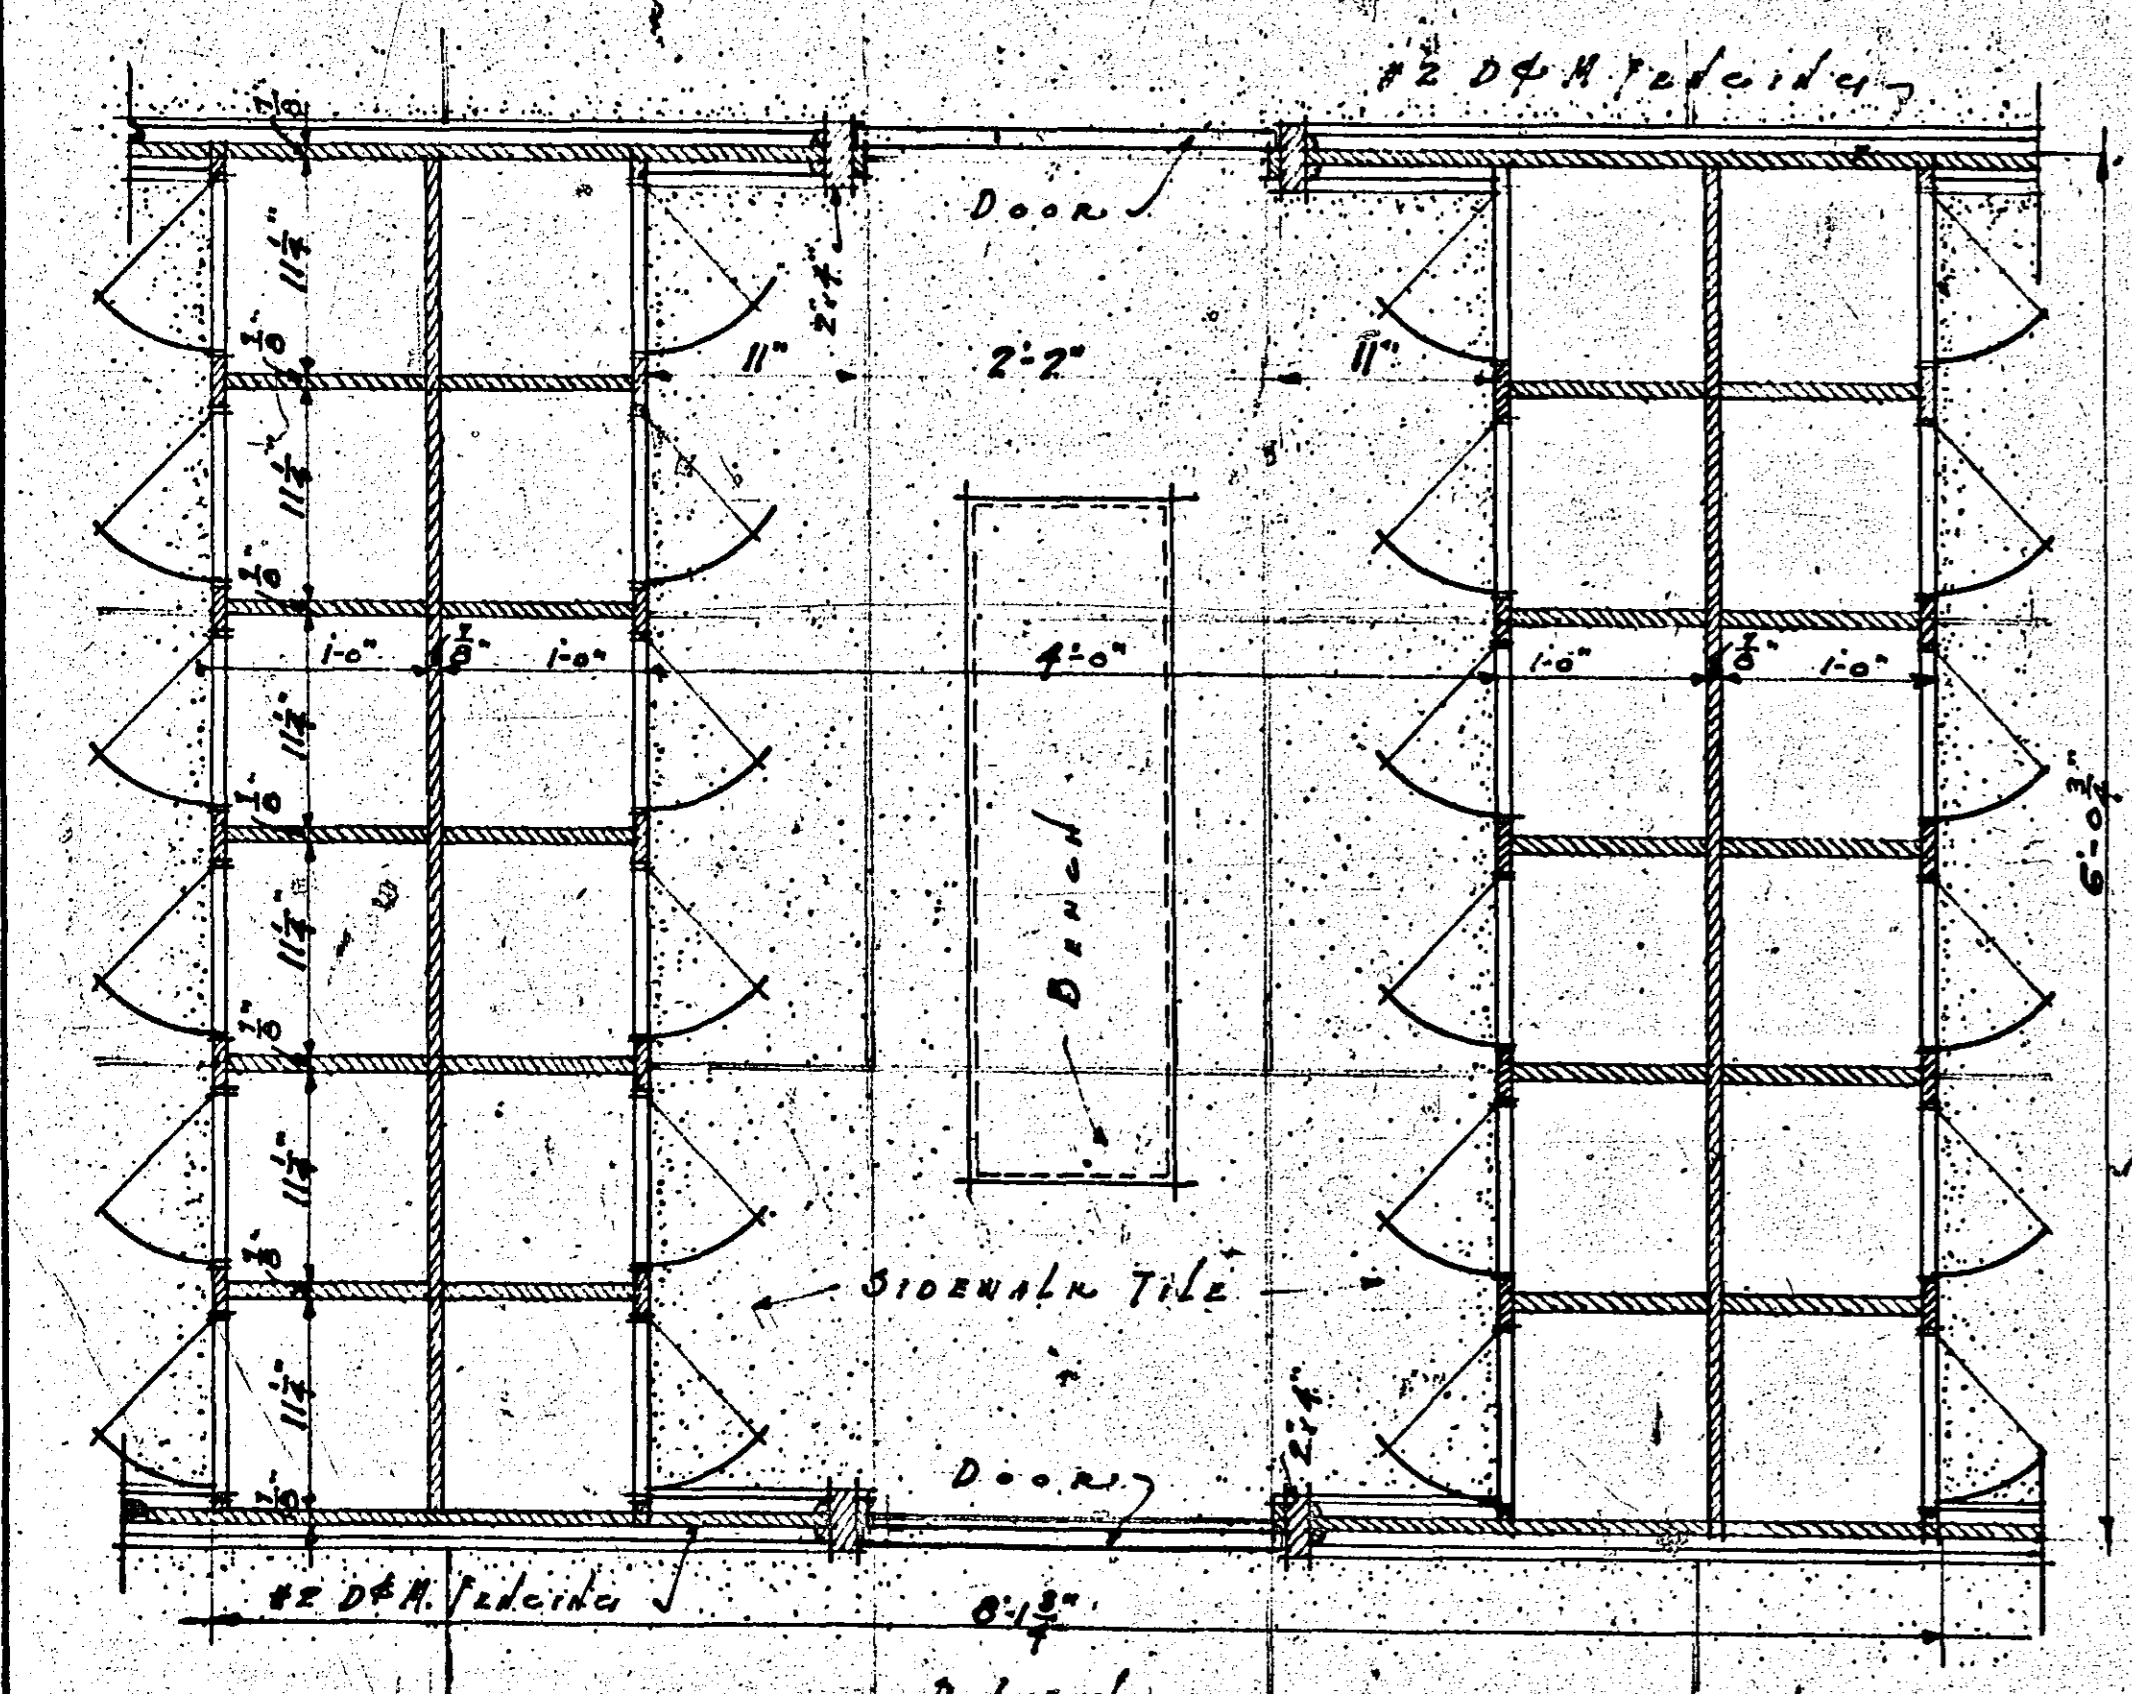


PLAN

MEN'S LOCKER COMPARTMENT  
Scale 1/4" = 1'-0"

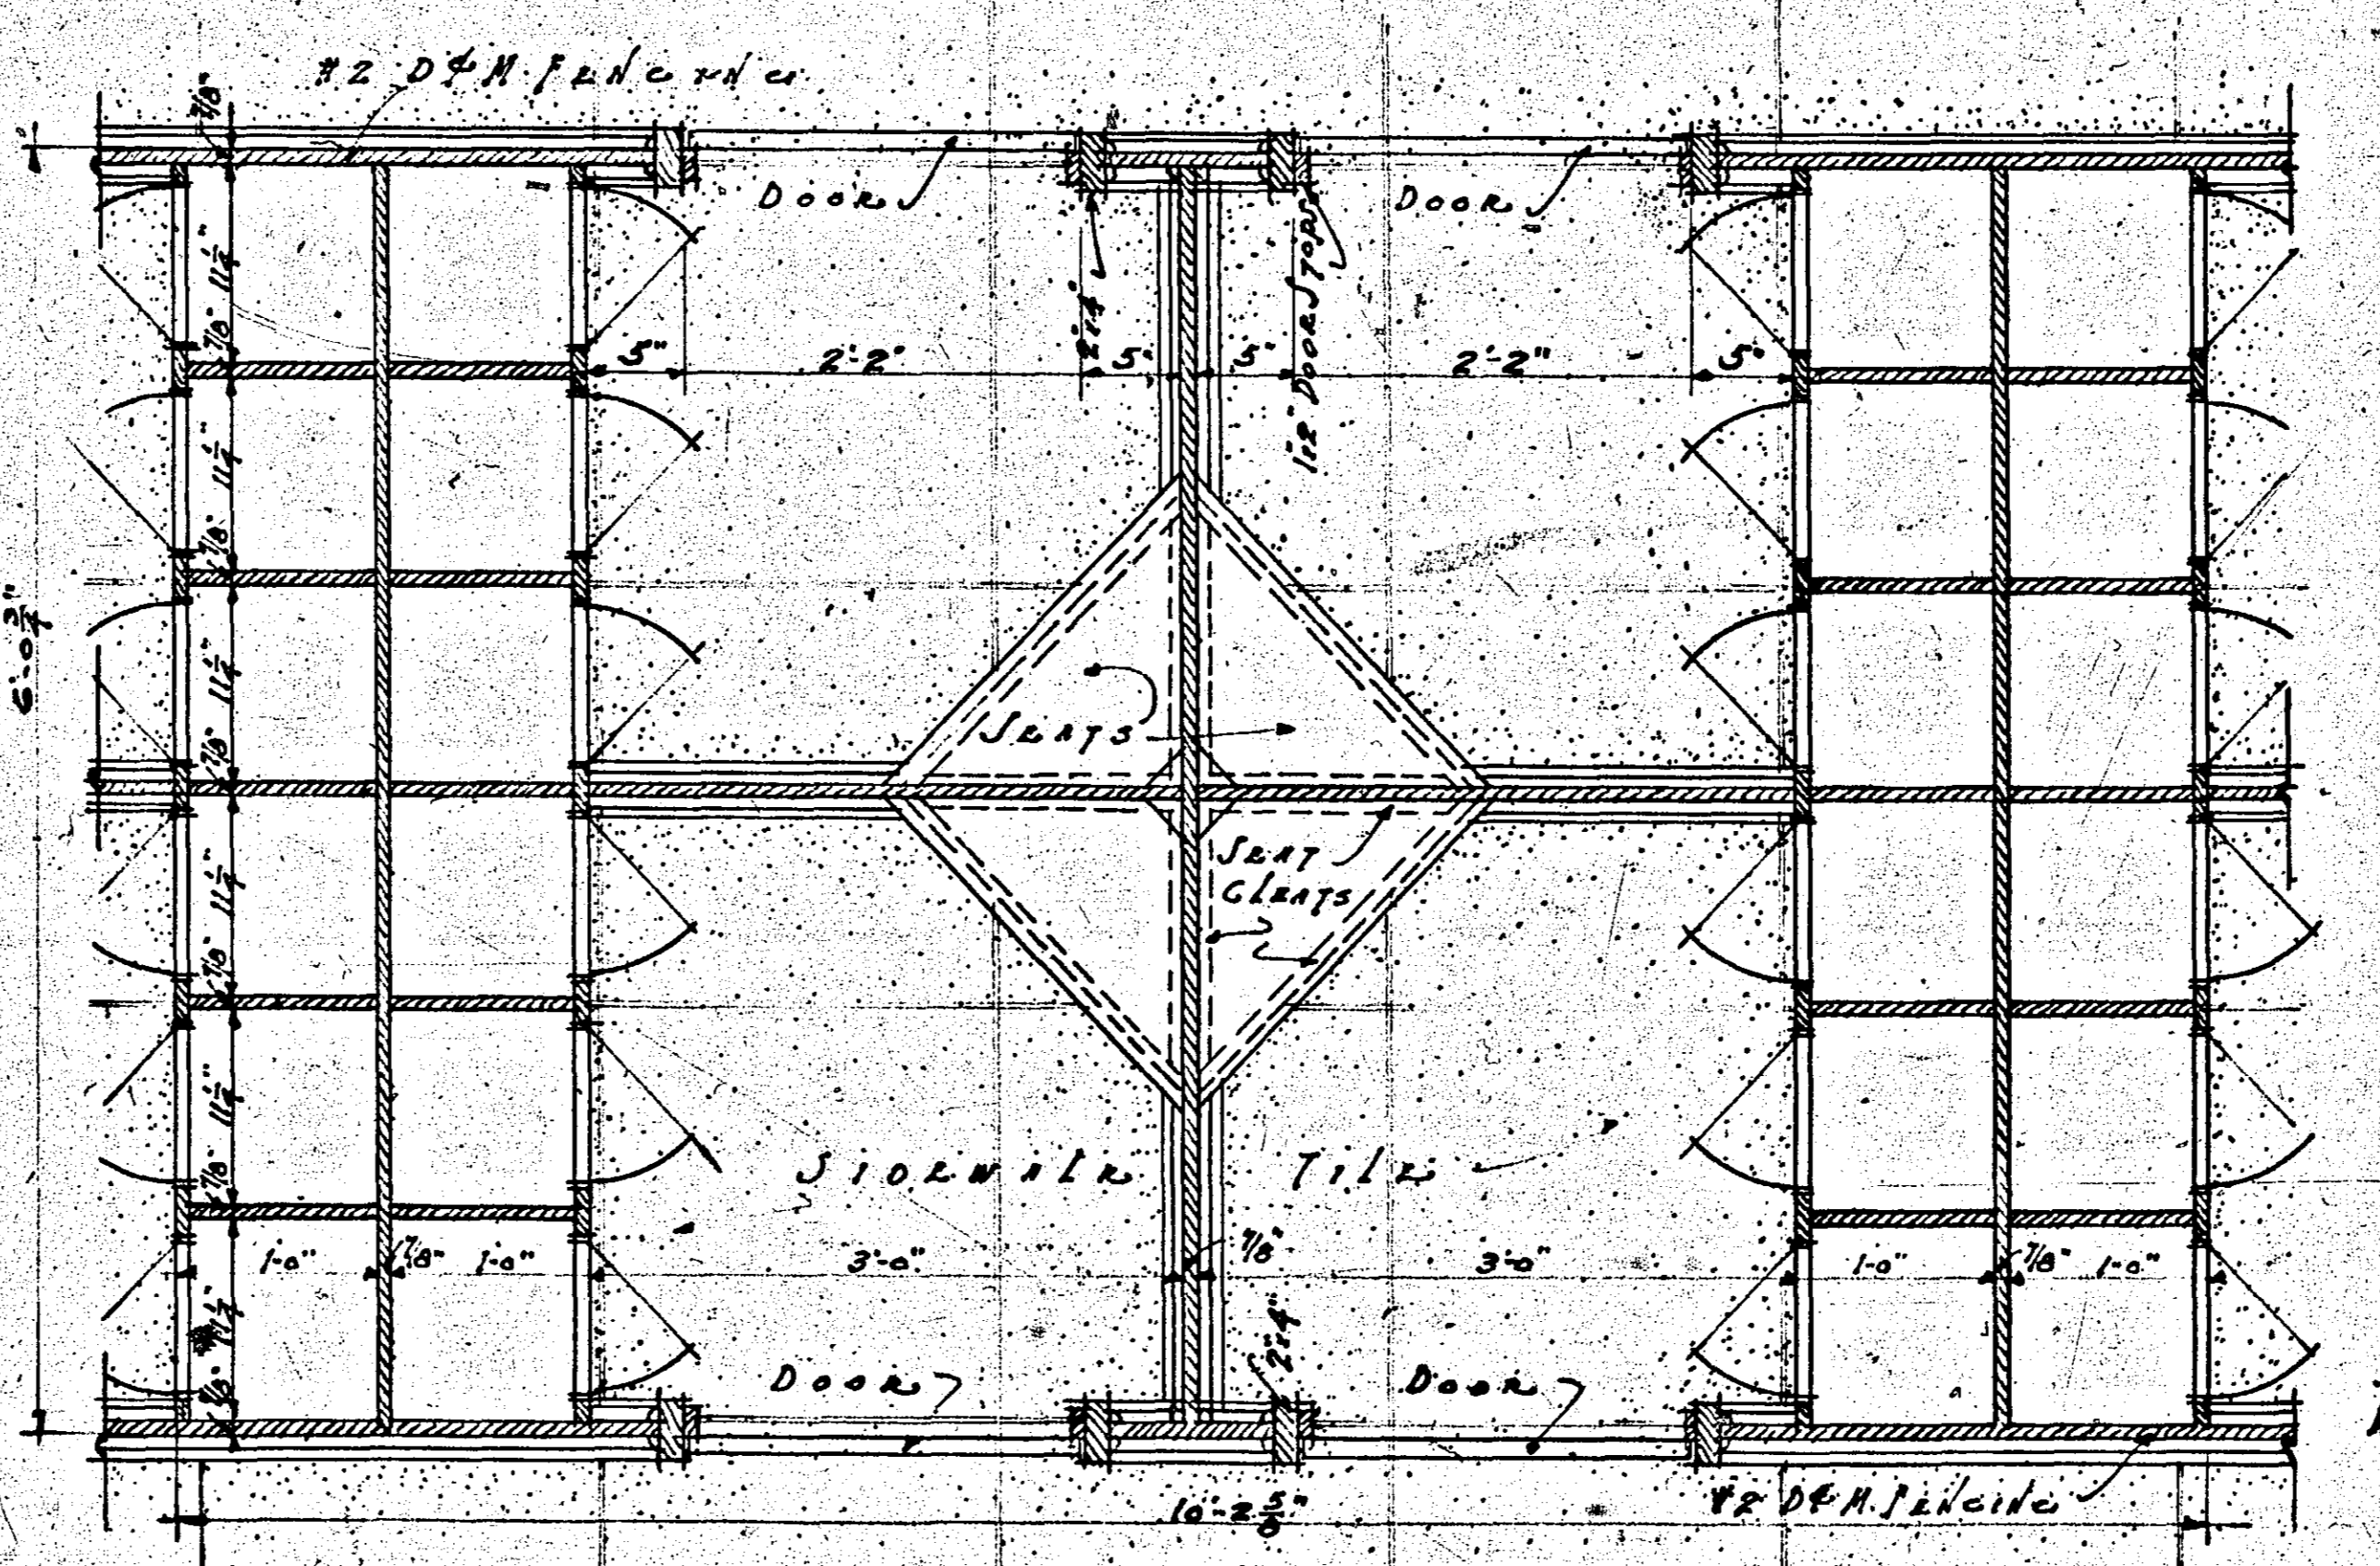


PLAN


WOMEN'S LOCKER COMPARTMENT  
Scale 1/4" = 1'-0"

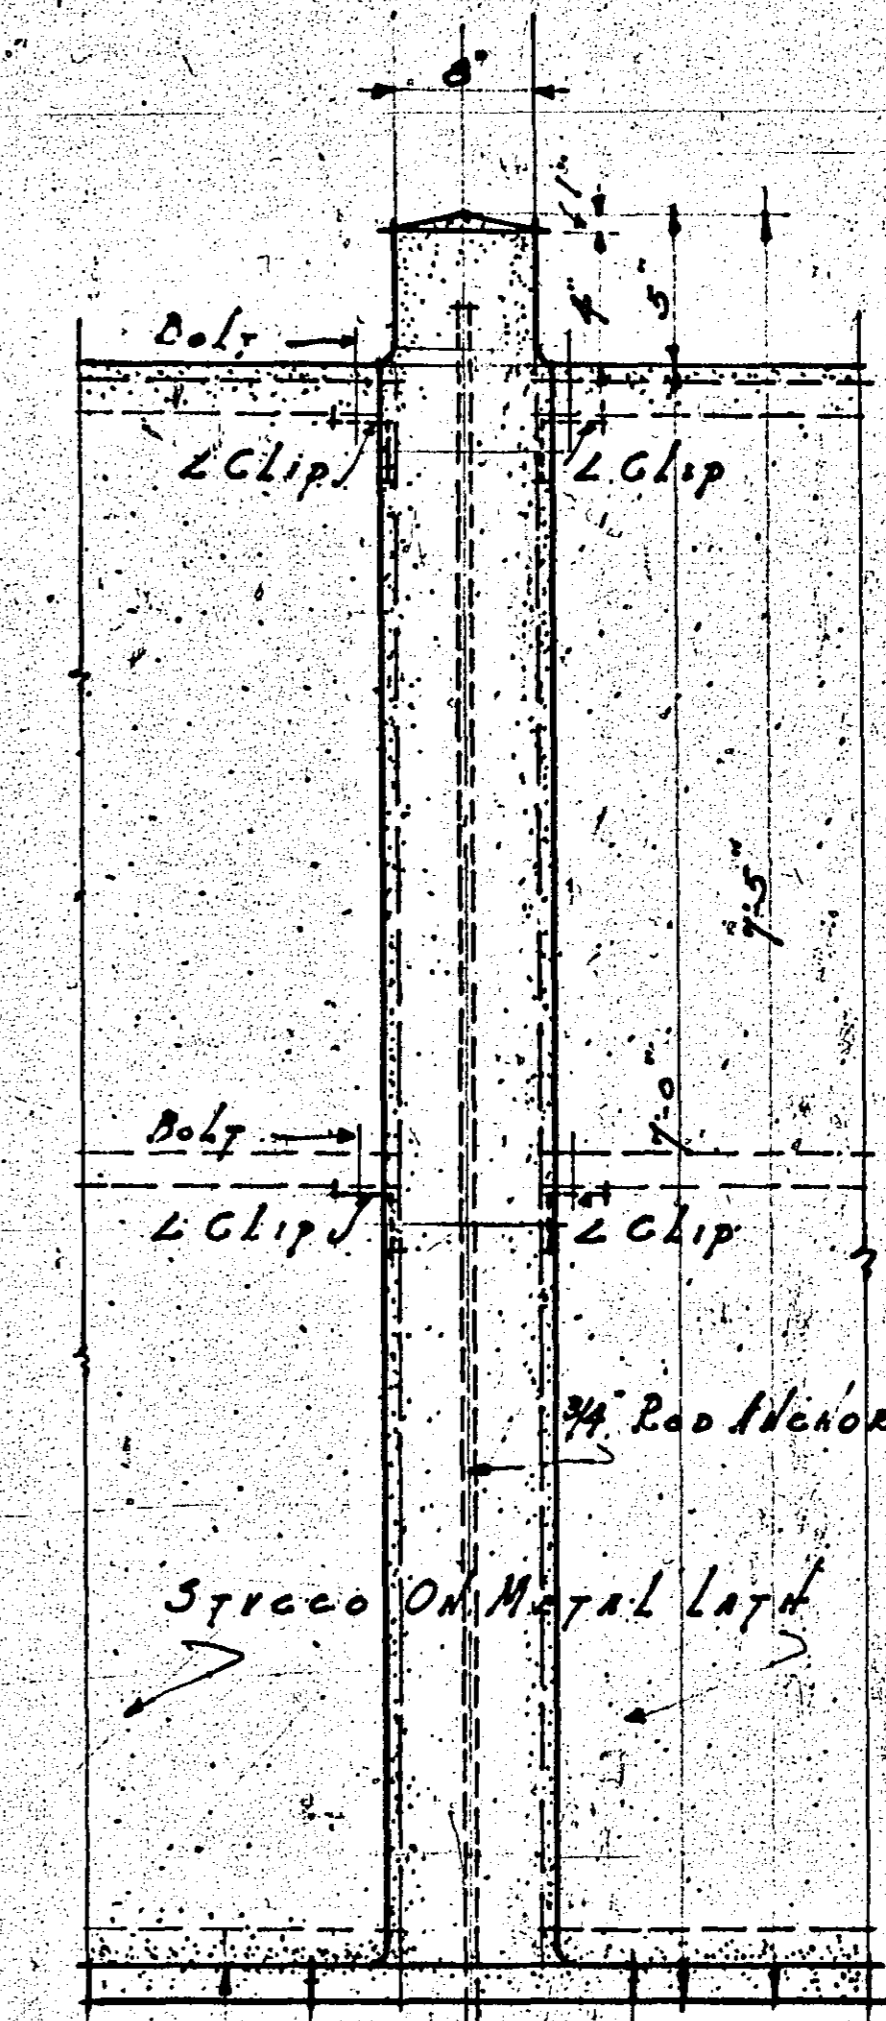

ELEVATION OF FENCE

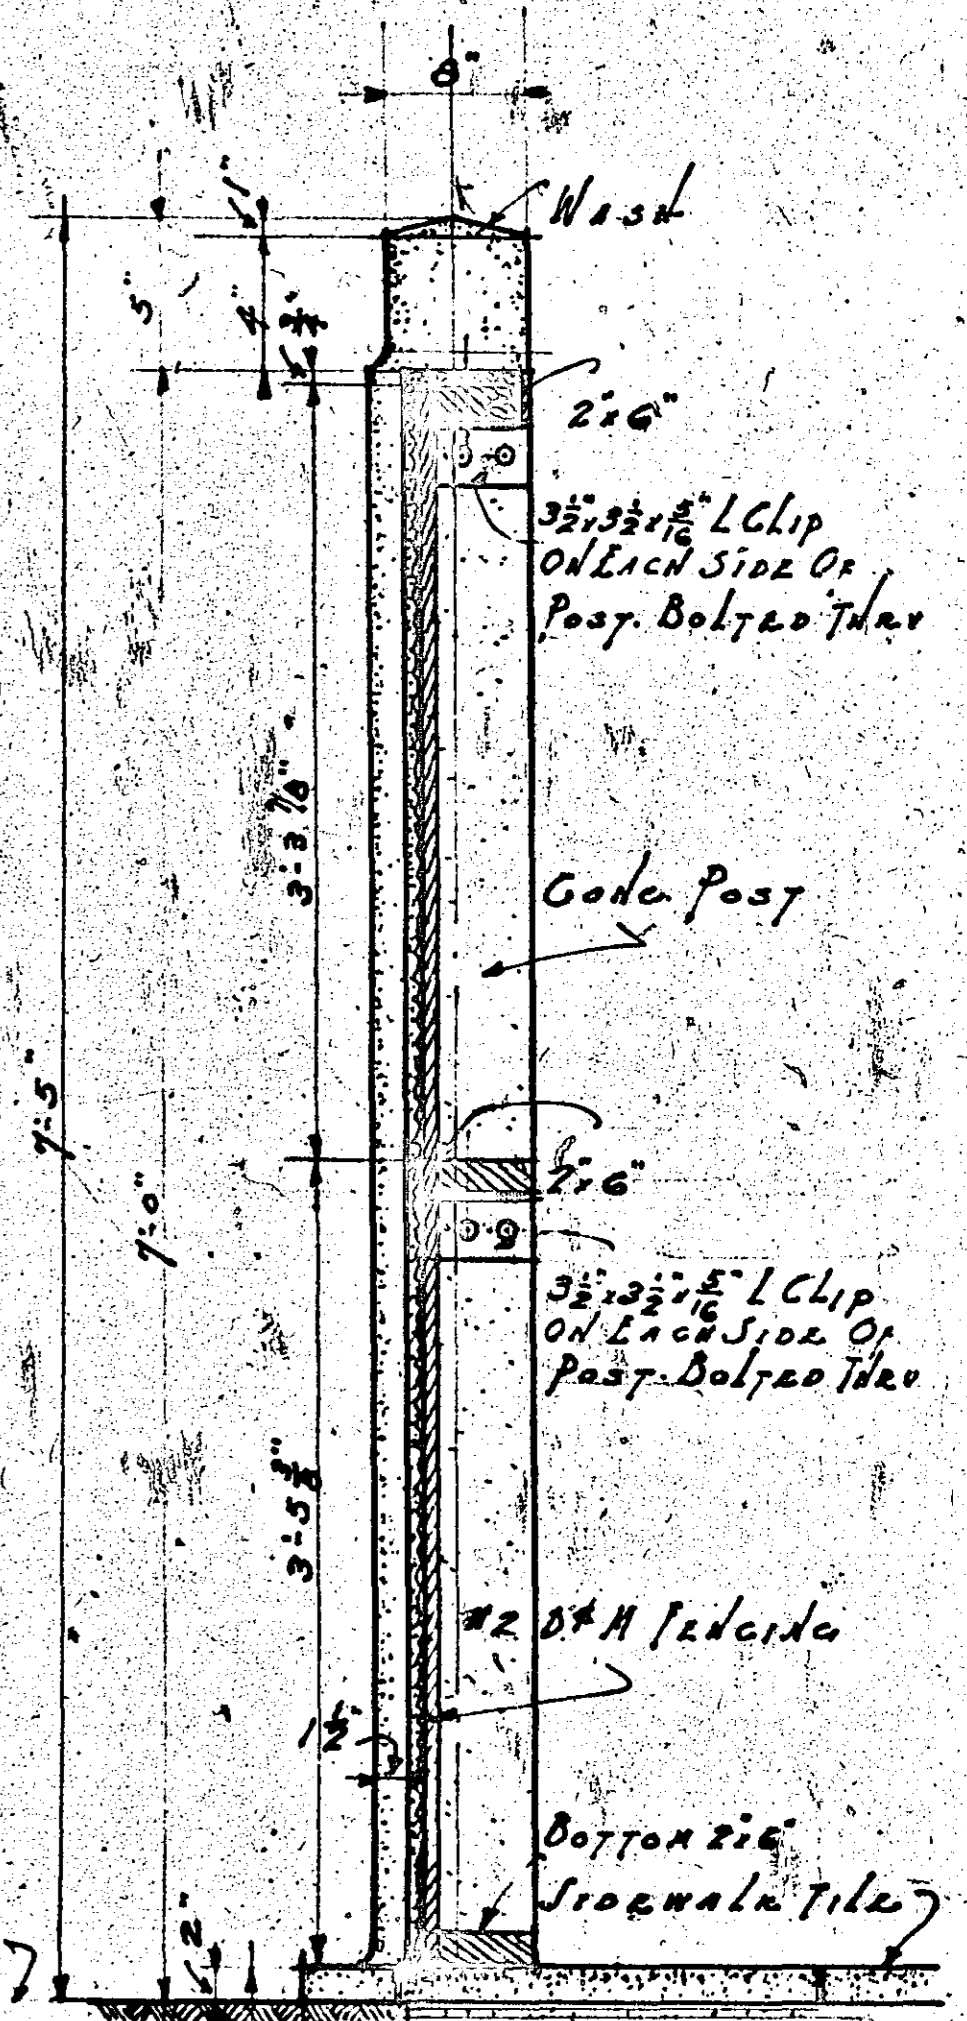

SECTION THROUGH FENCE










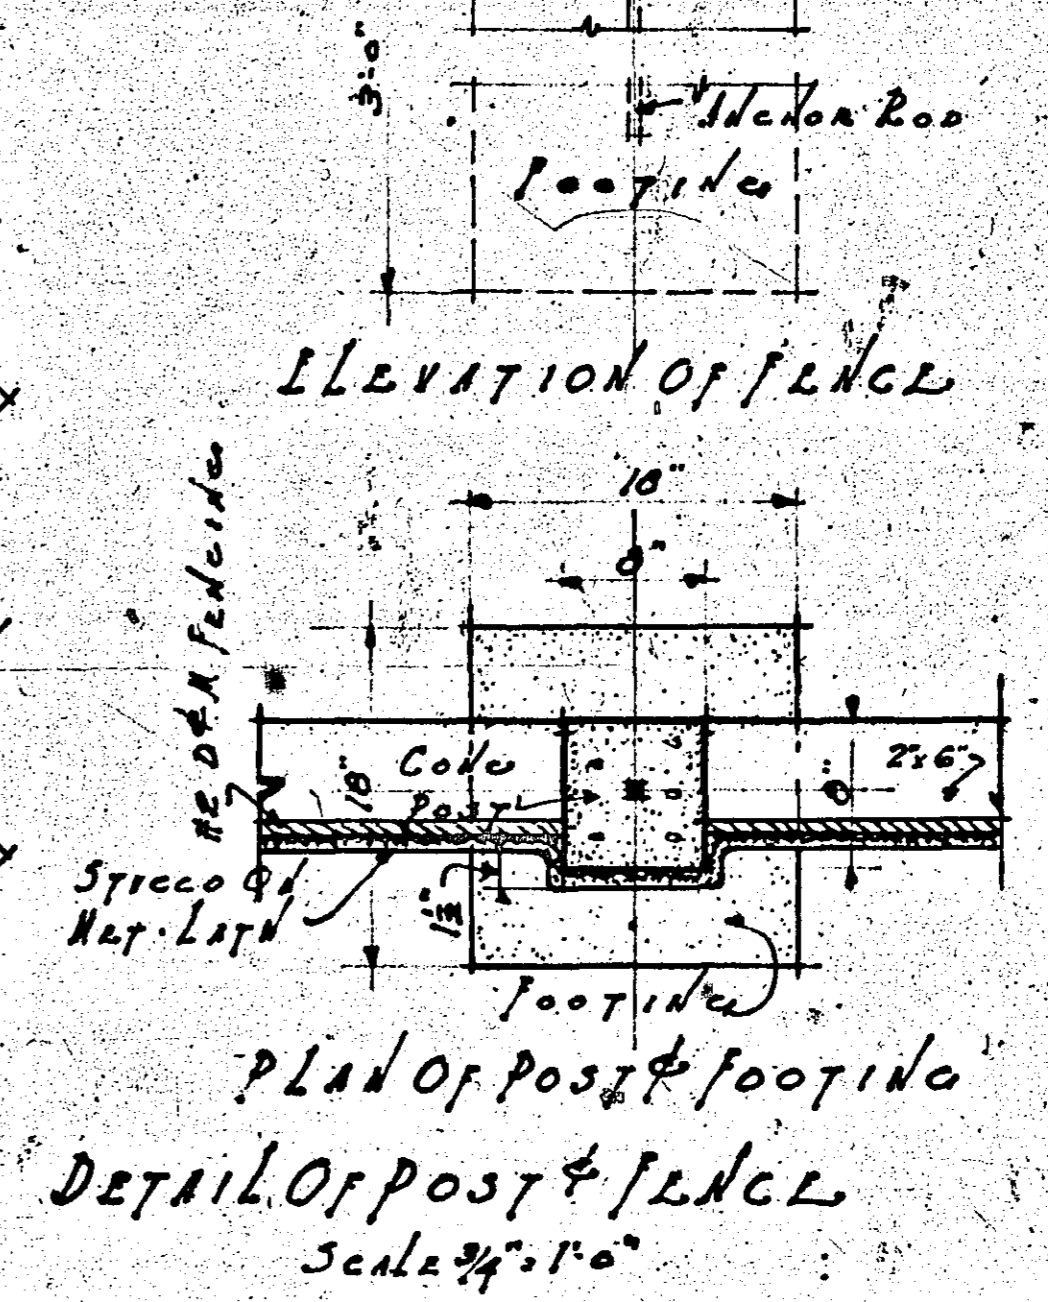


DETAIL OF POST & FOOTING  
Scale 1/4" = 1'-0"

BATH HOUSE AT MCGARRONS LAKE  
RAMSEY COUNTY  
BOARD OF COUNTY COMMISSIONERS  
PAUL N. COATES, COUNTY SURVEYOR


DIVISION OF PUBLIC BUILDINGS  
3124  
J. C. Wenzel  
S.G.  
S.G.



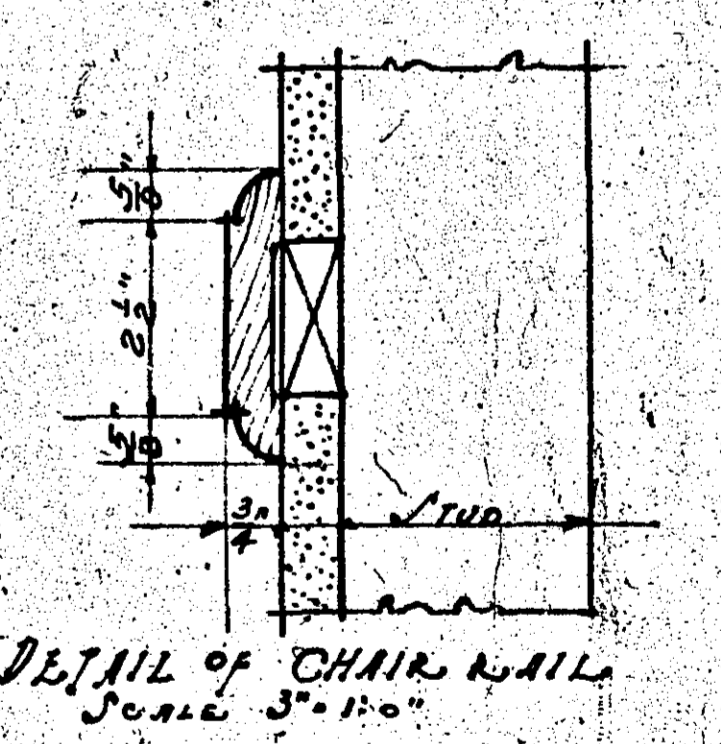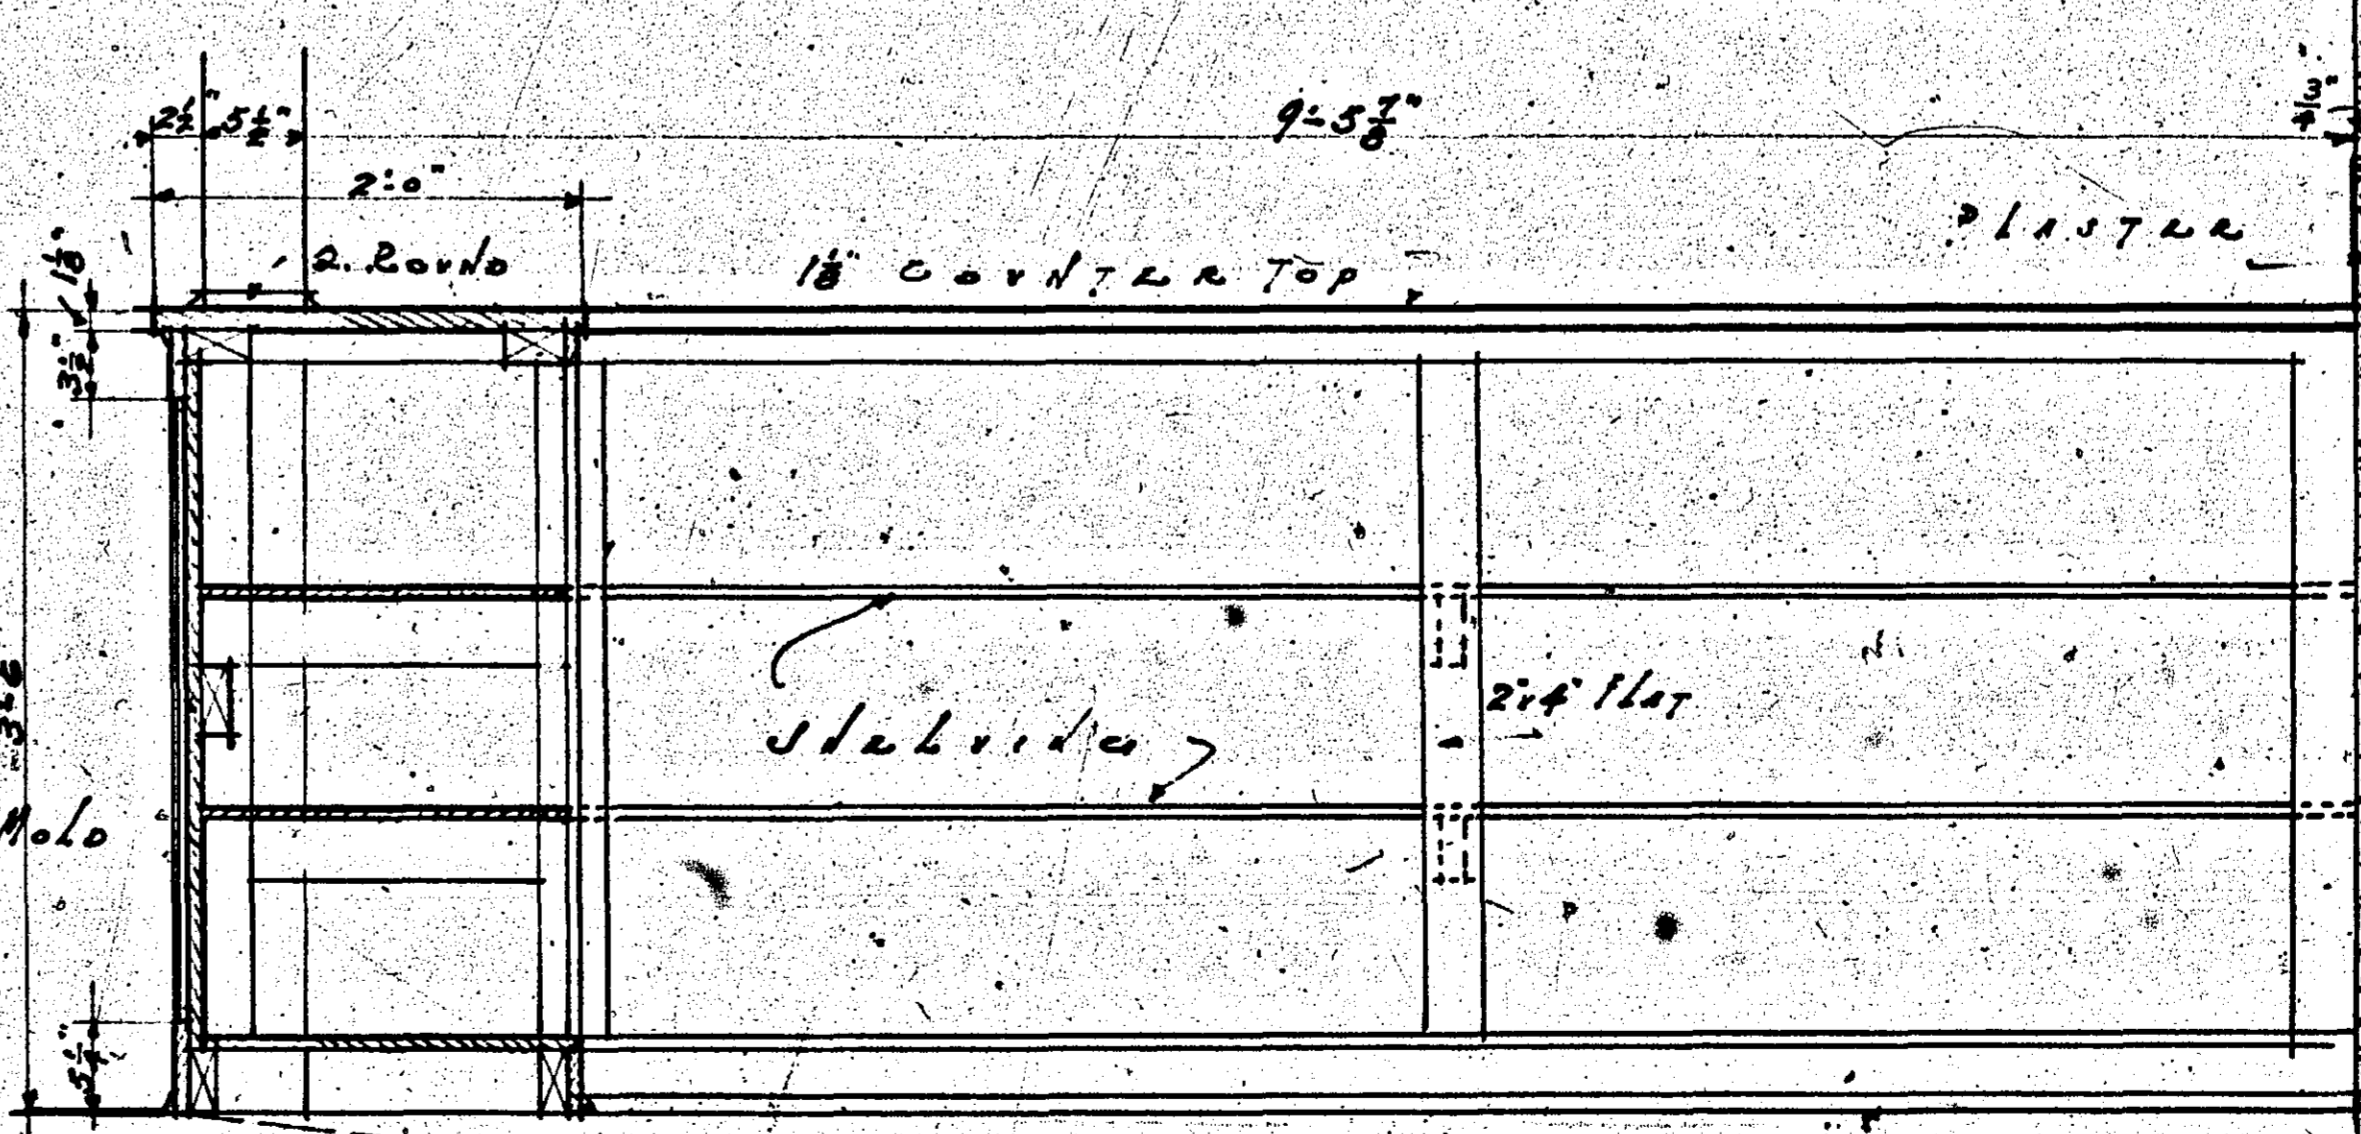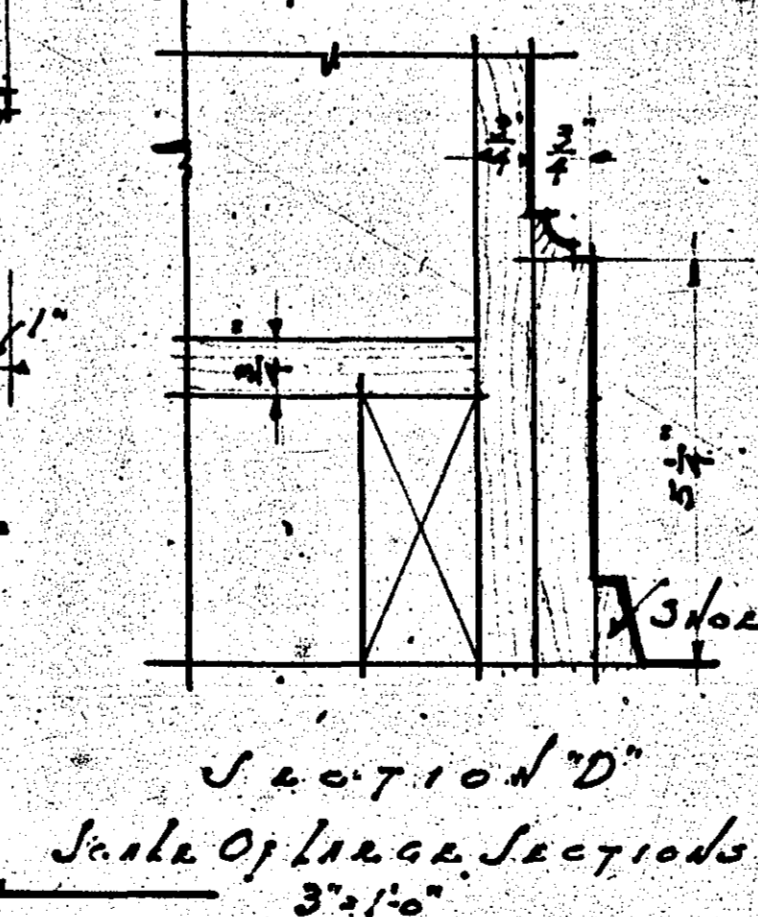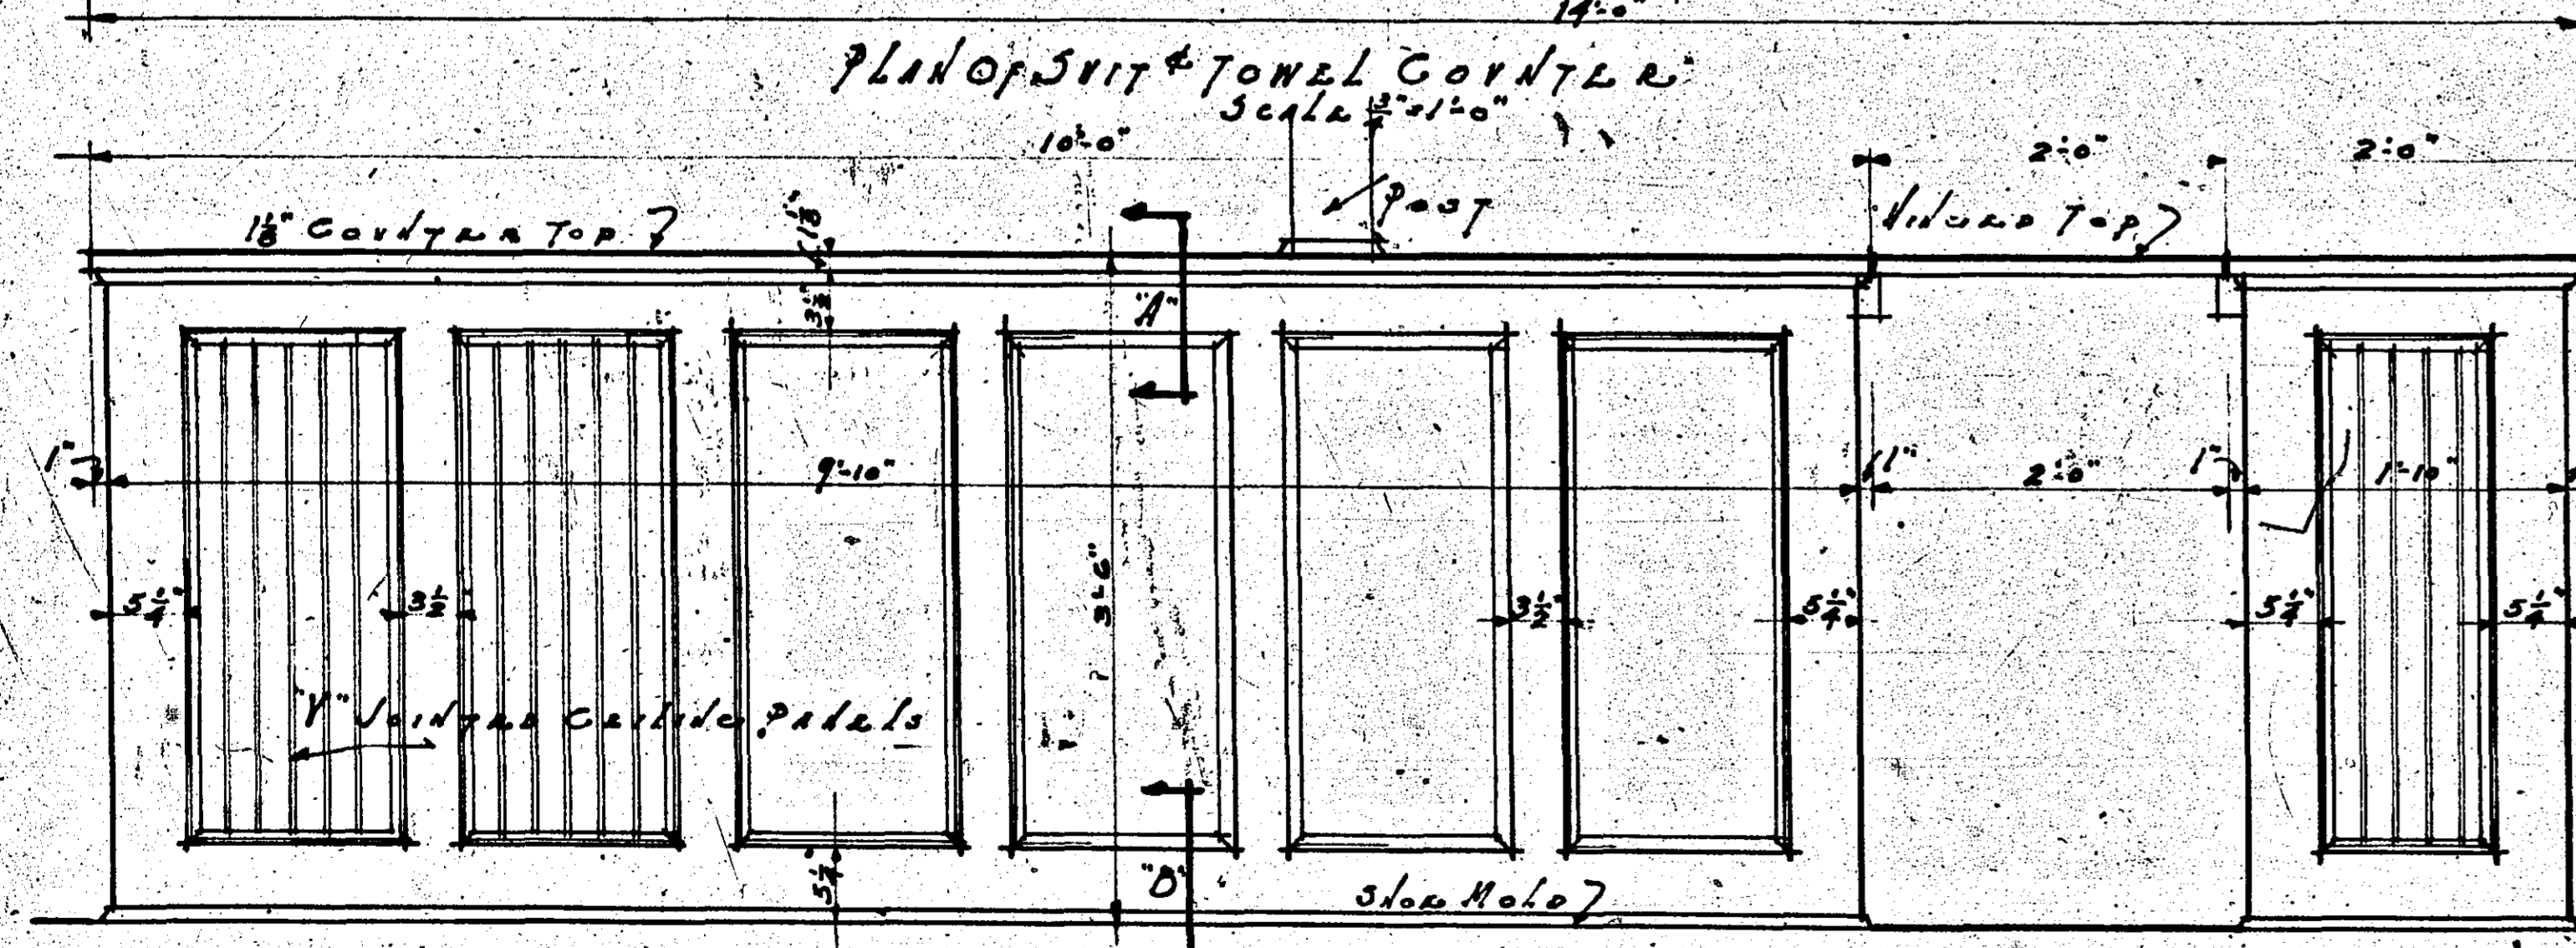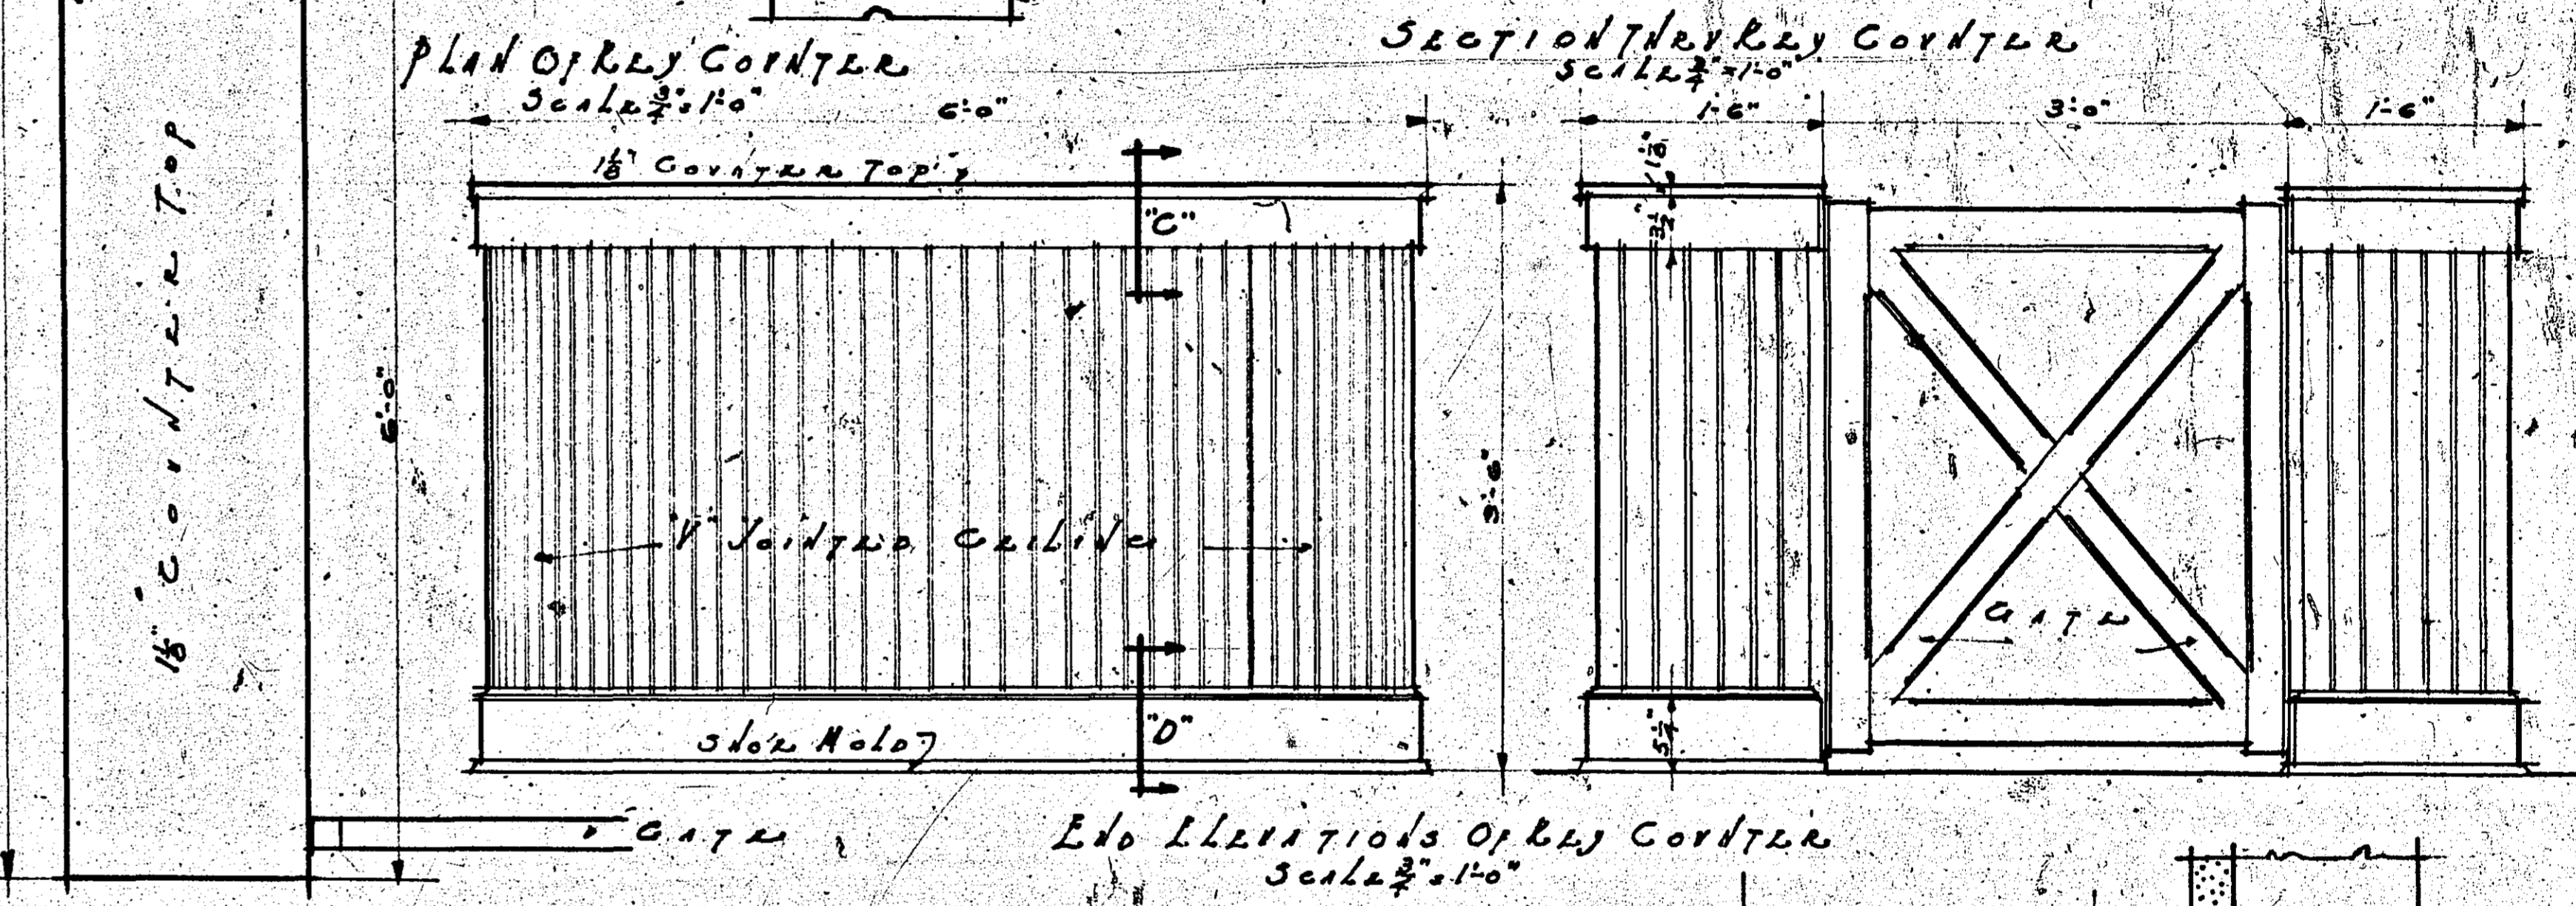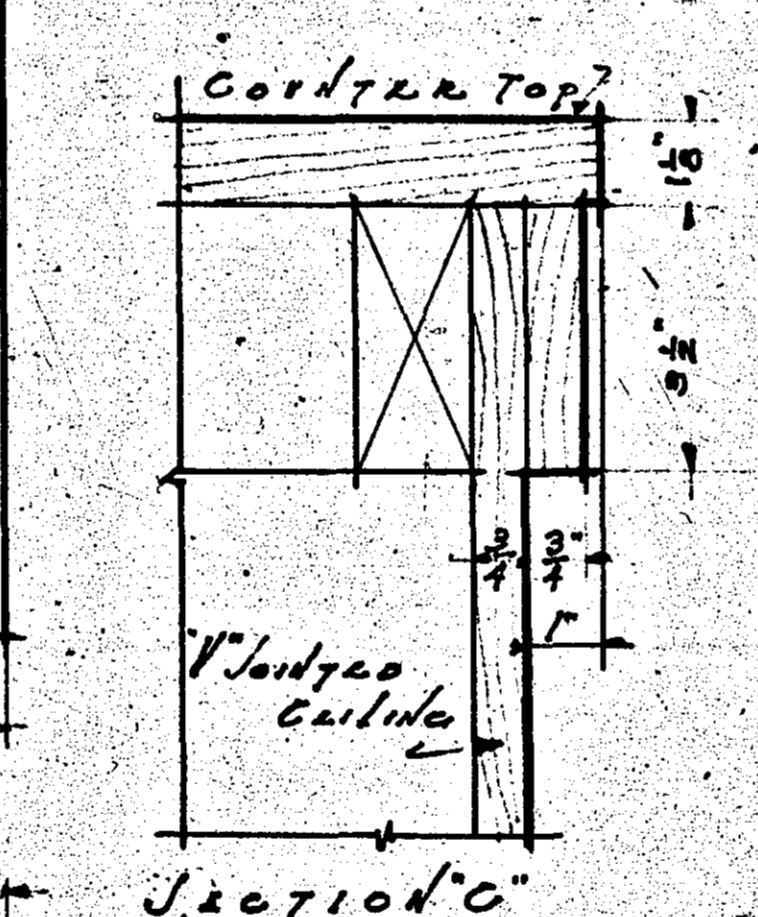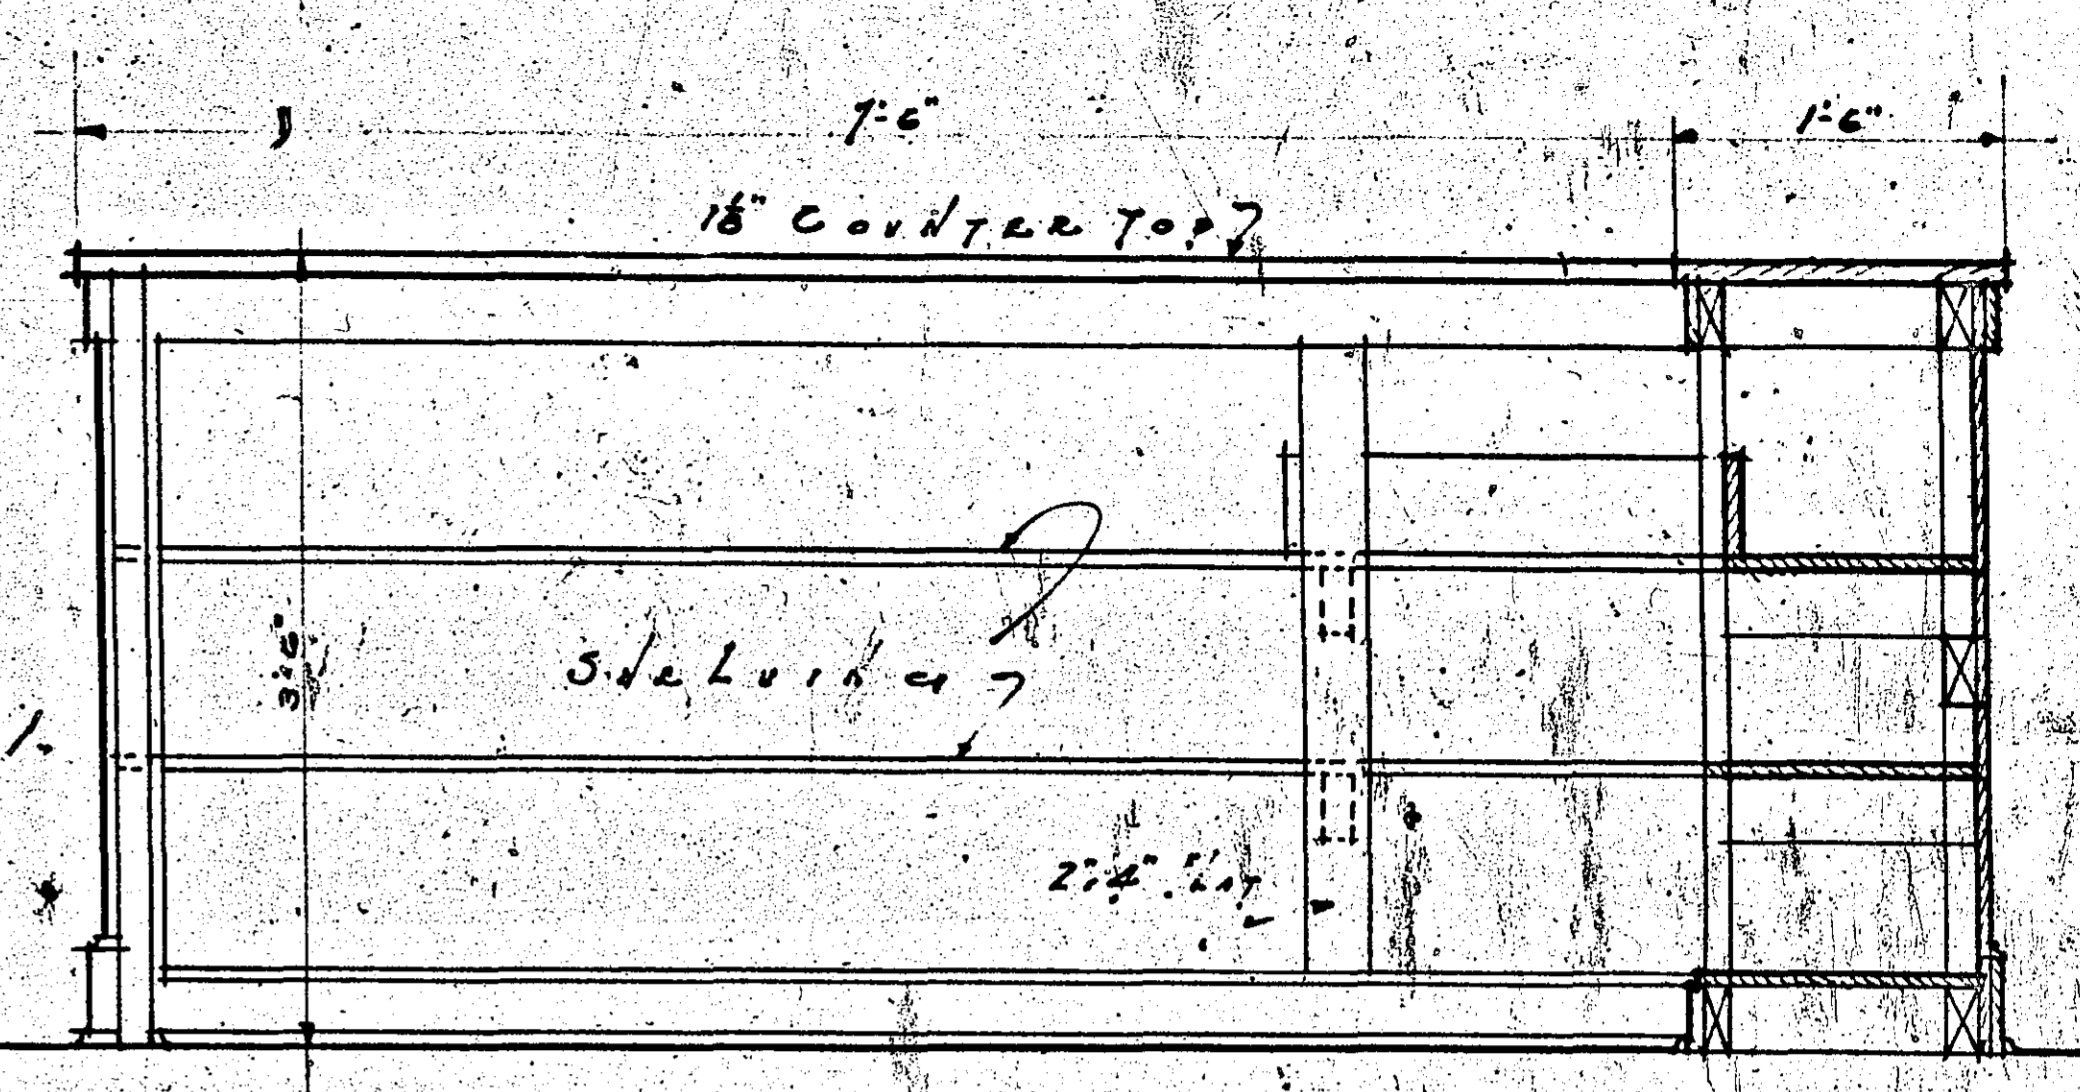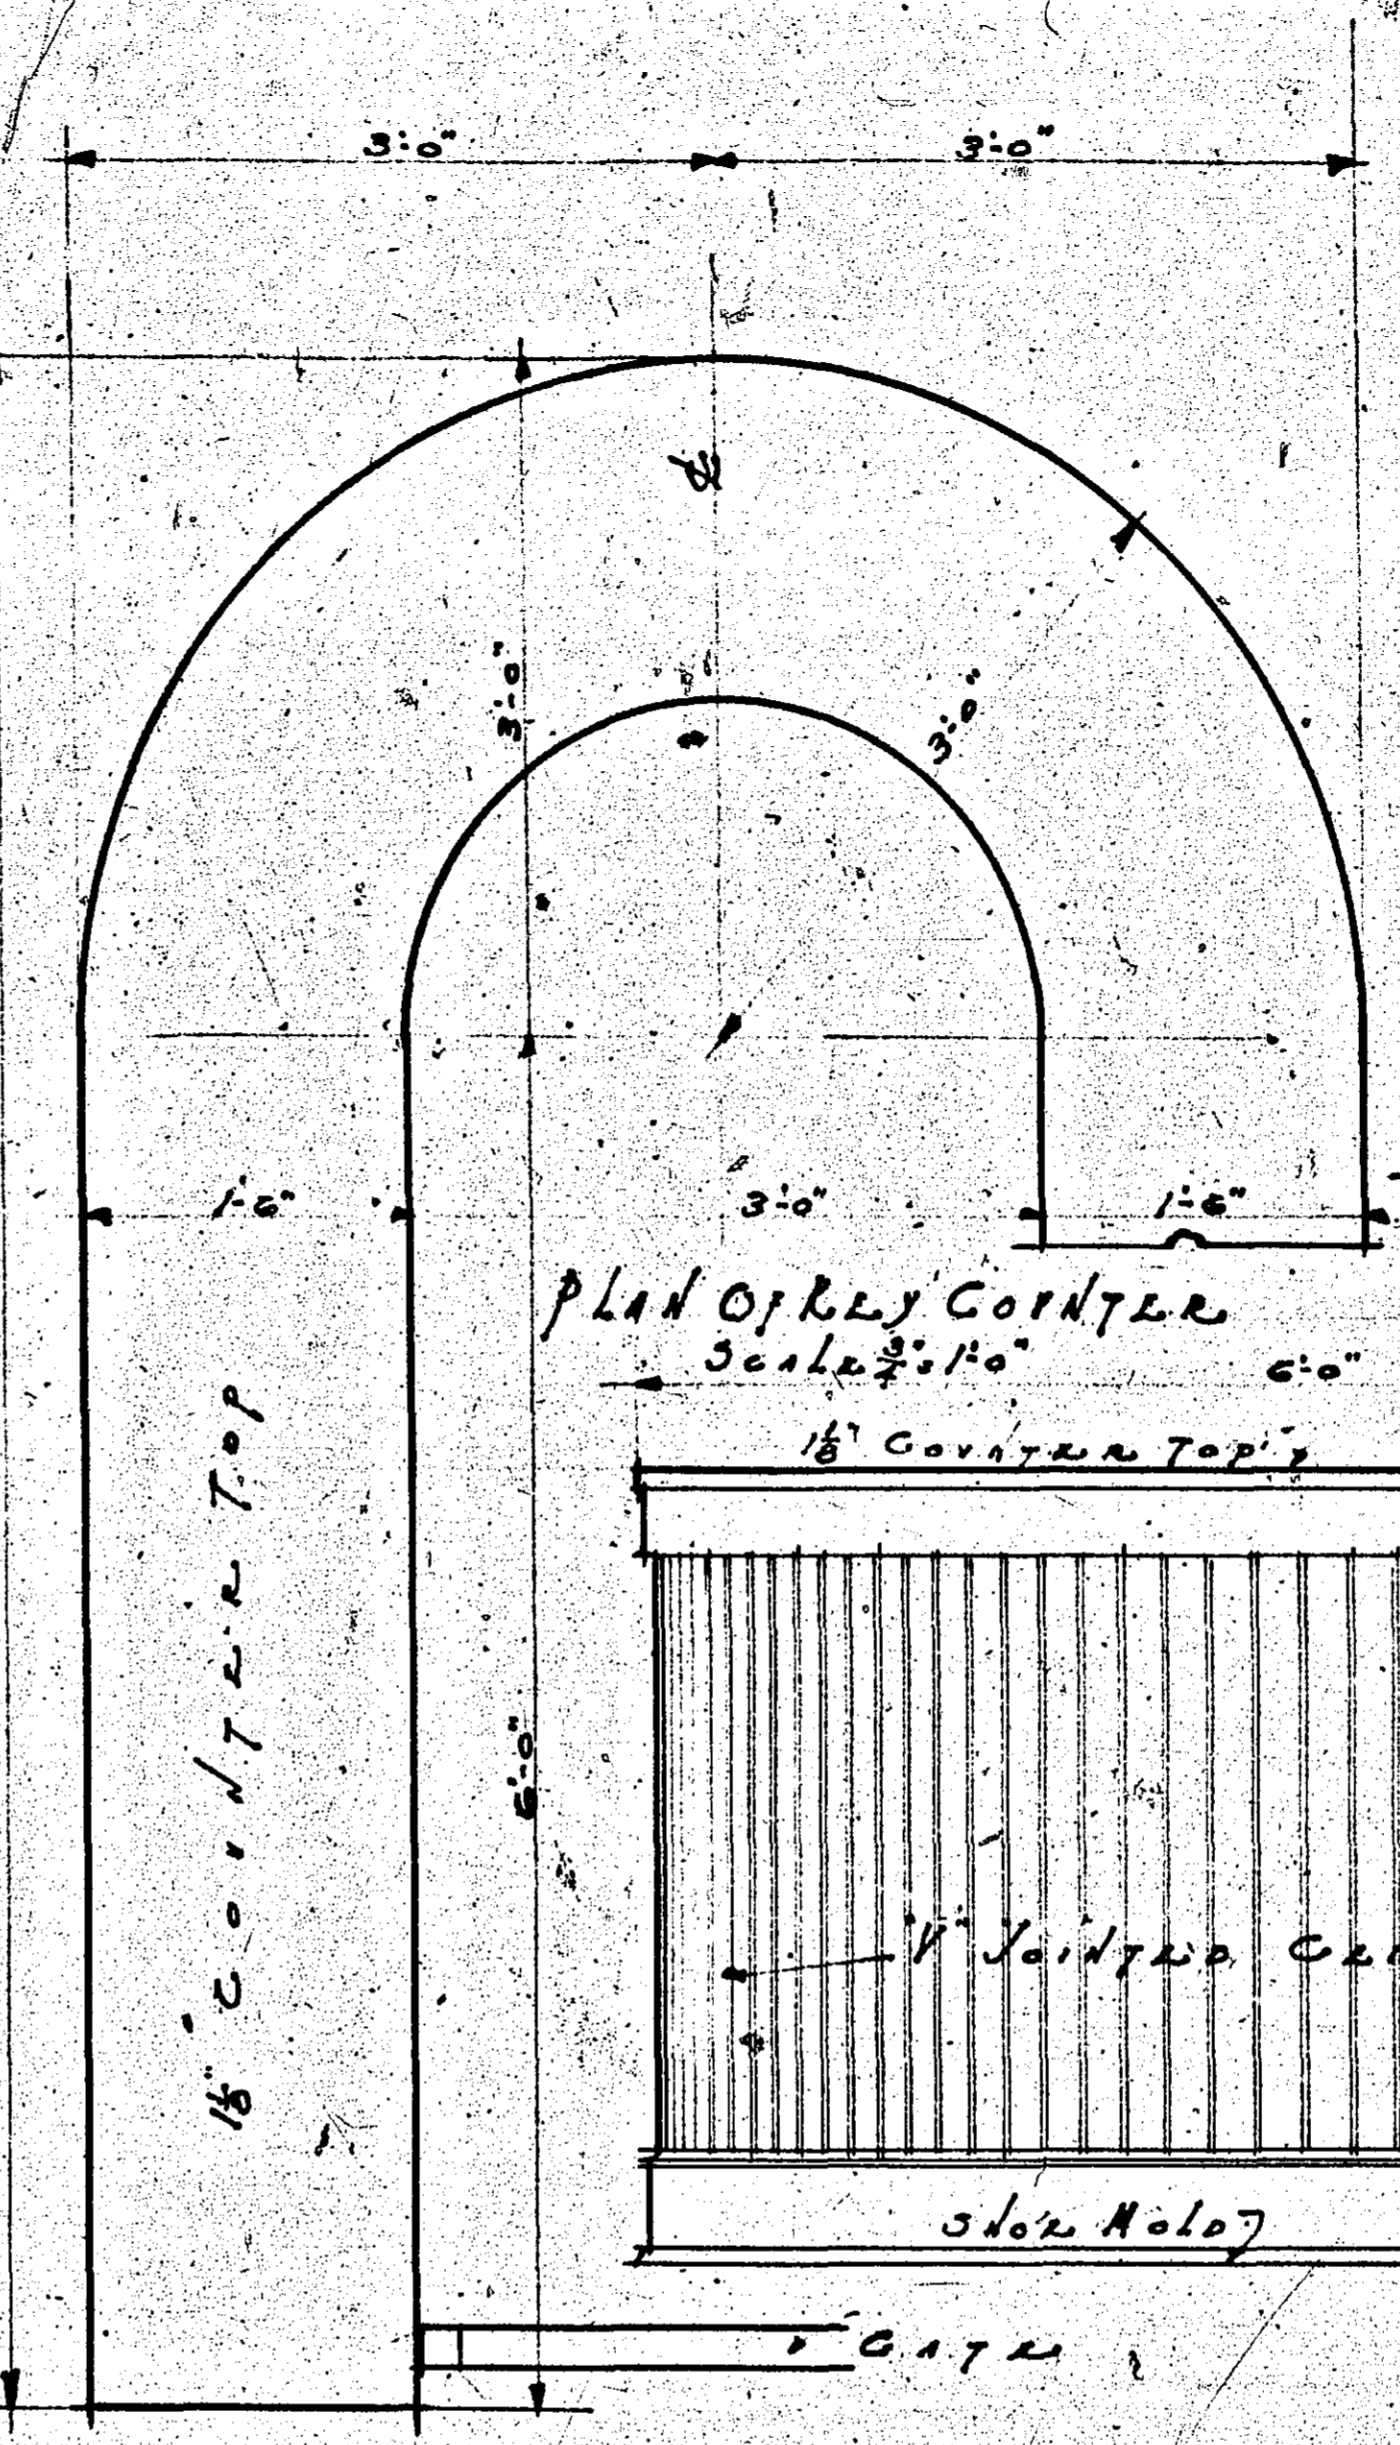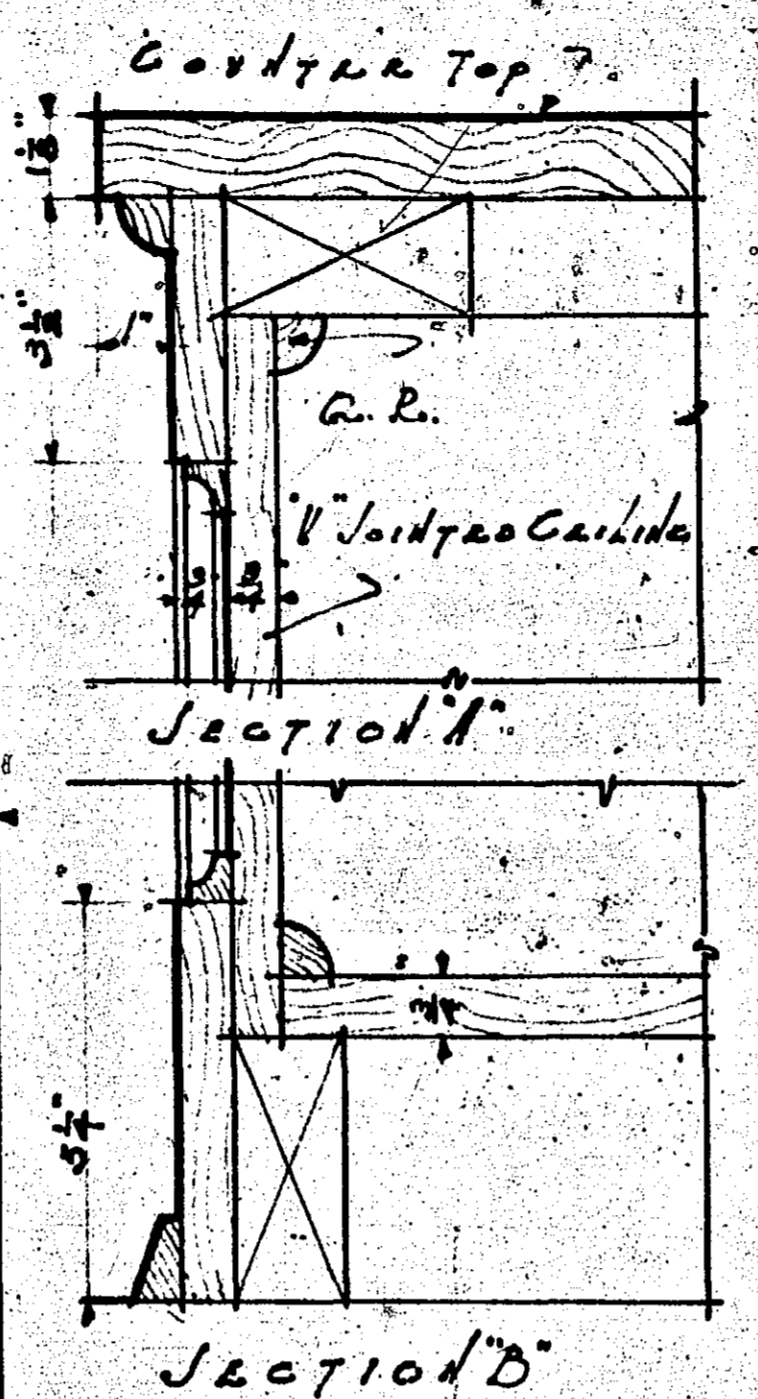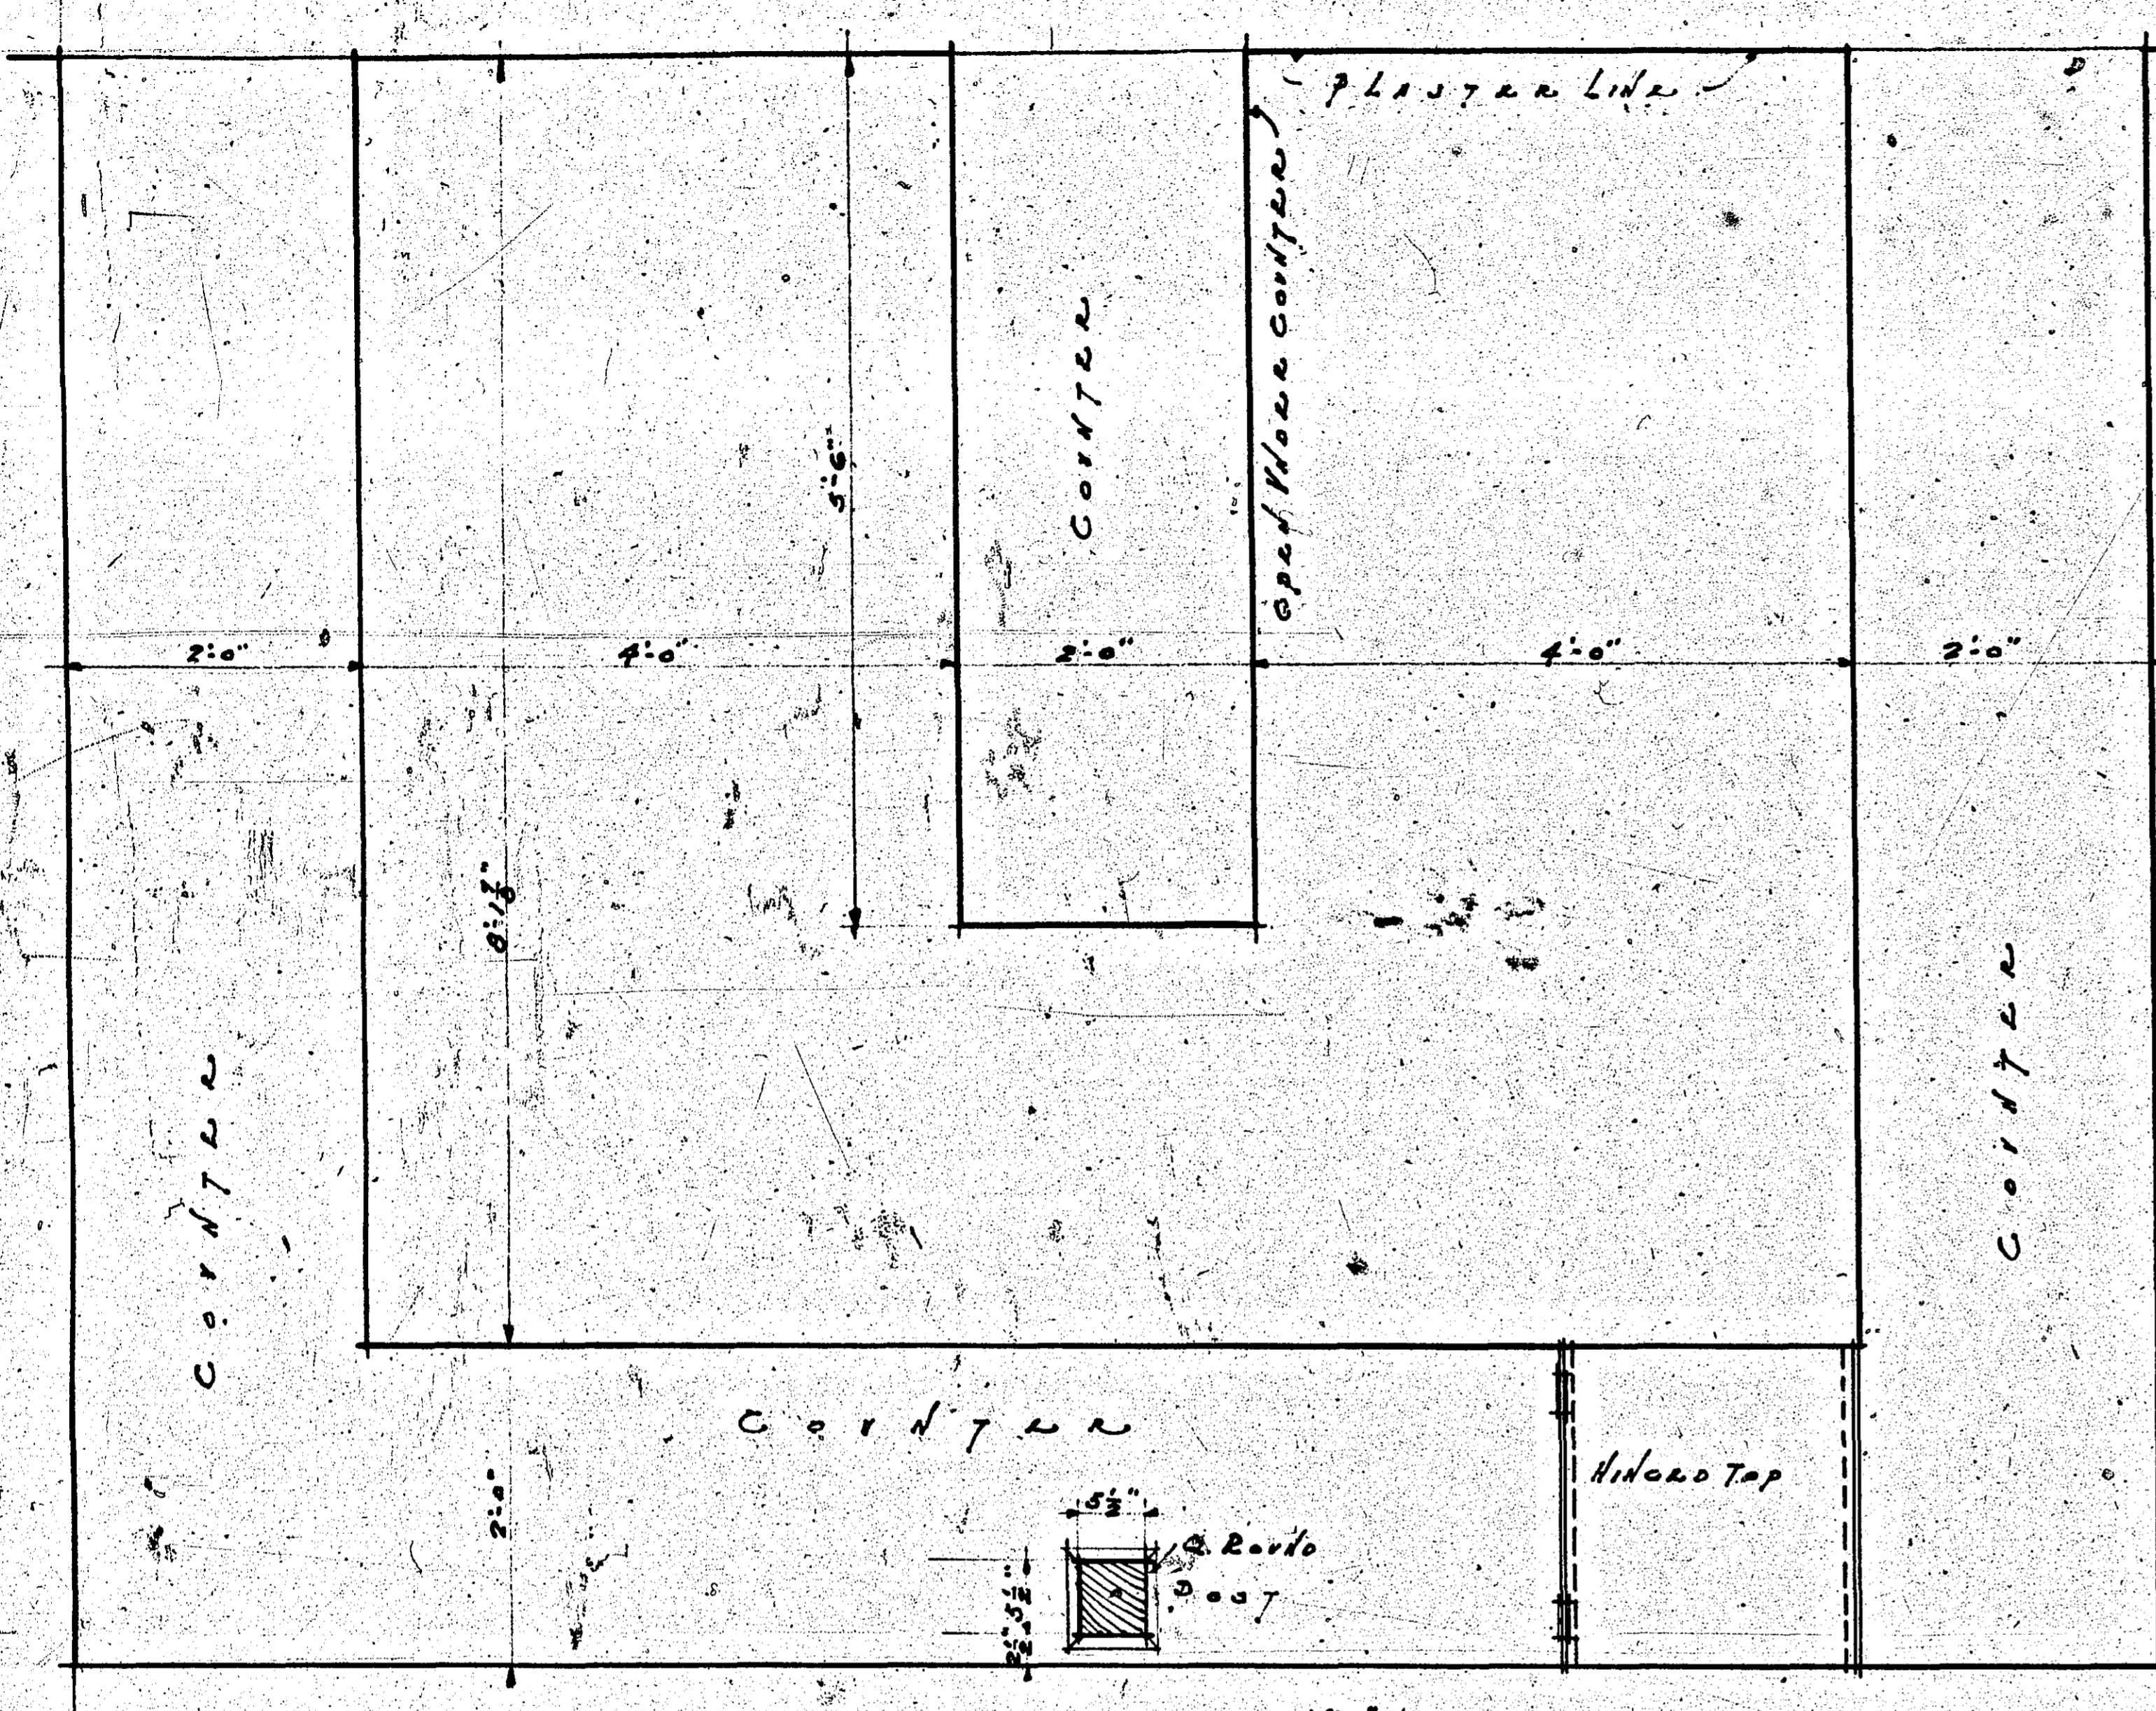


BATH HOUSE AT McCARRONS LAKE  
 KANJEY COUNTY  
 FOR  
 BOARD OF COUNTY COMMISSIONERS  
 PAUL H. COATES, COUNTY SURVEYOR

DATE: 3/28 1926  
 DRAWN BY: W.G.  
 CHECKED BY: W.G.

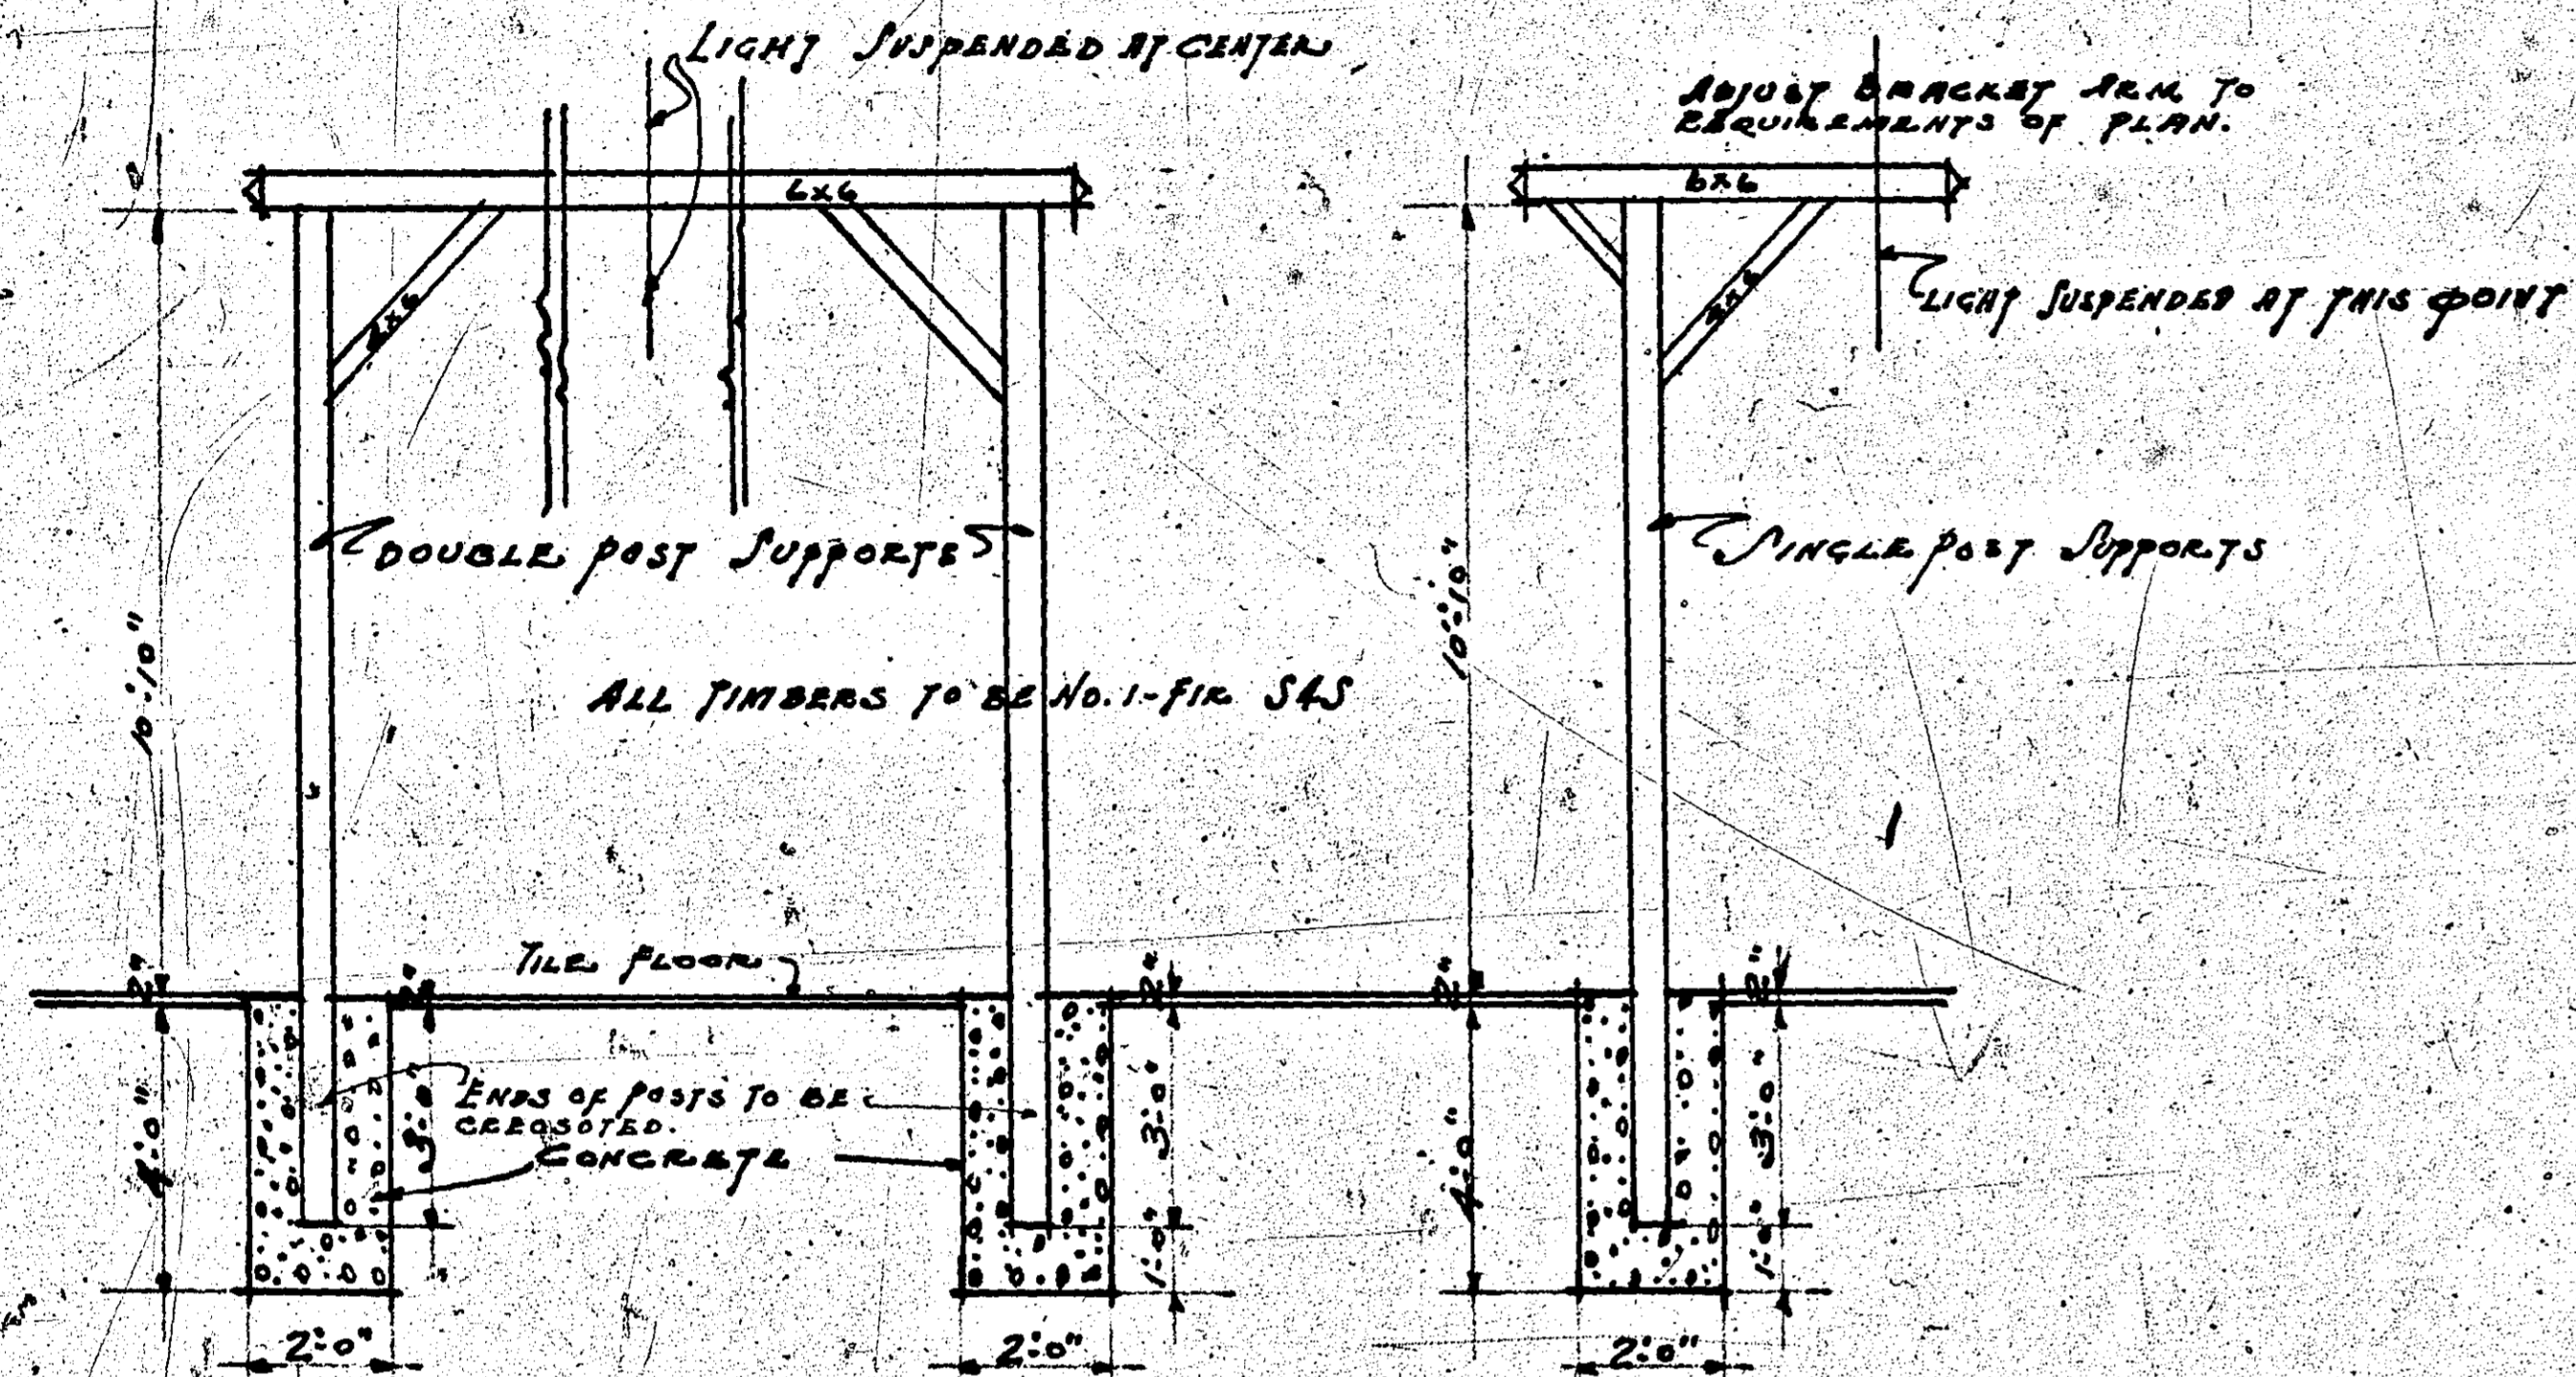


DETAIL OF ELECTRIC LIGHT SUPPORTS IN LOCKER ENCLOSURES  
SCALE 1/2" = 1'-0"

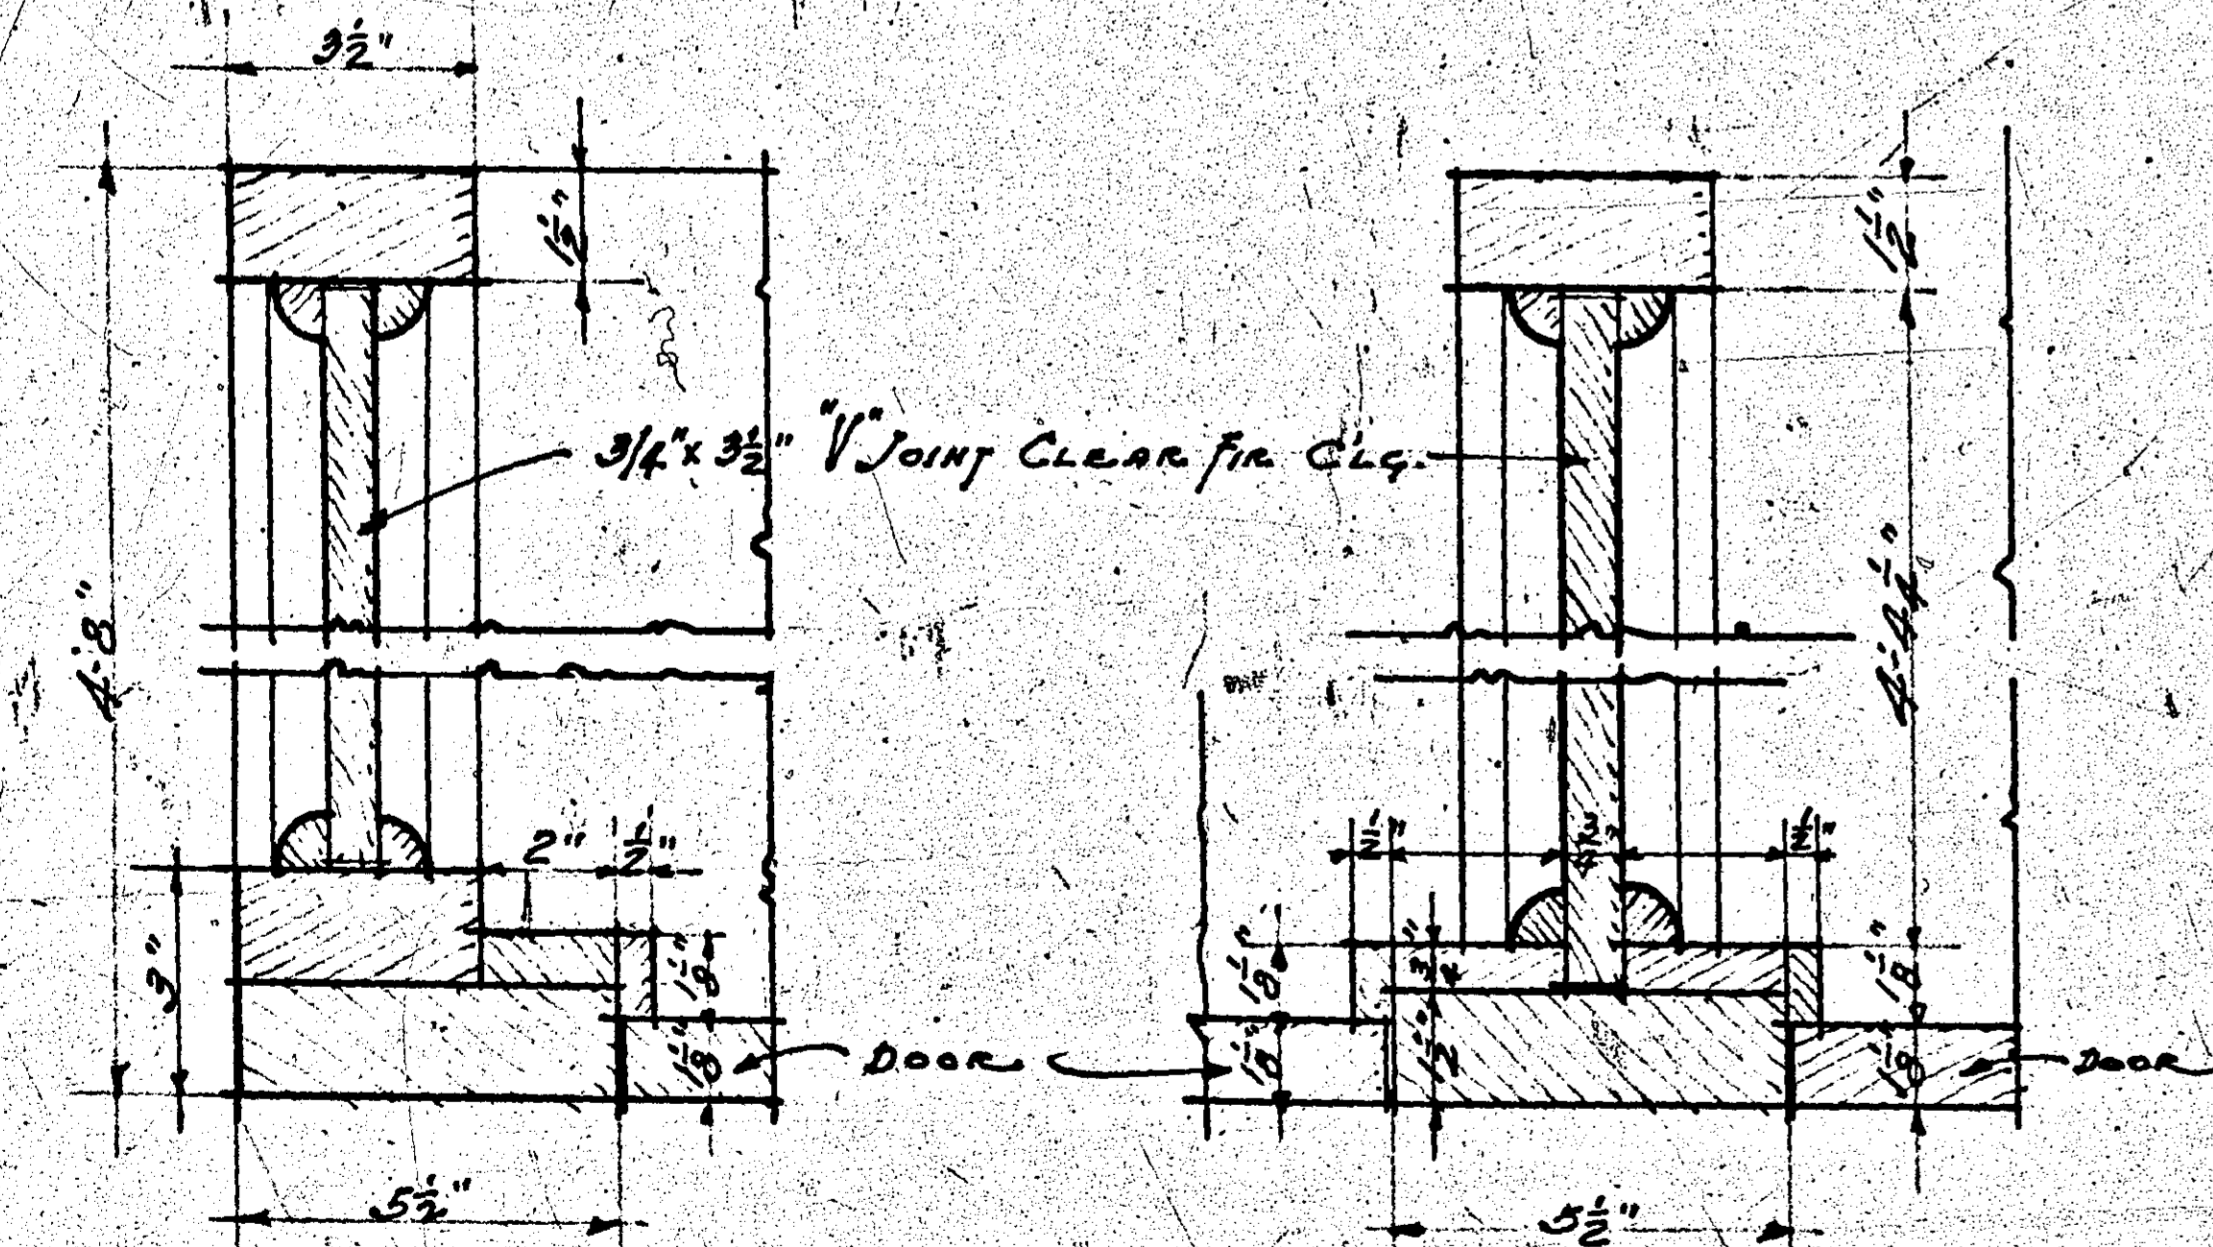

PLAN OF END PARTITION  
SCALE 3/4" = 1'-0"


PLAN OF INTER-MEDIATE PARTITION  
SCALE 3/4" = 1'-0"

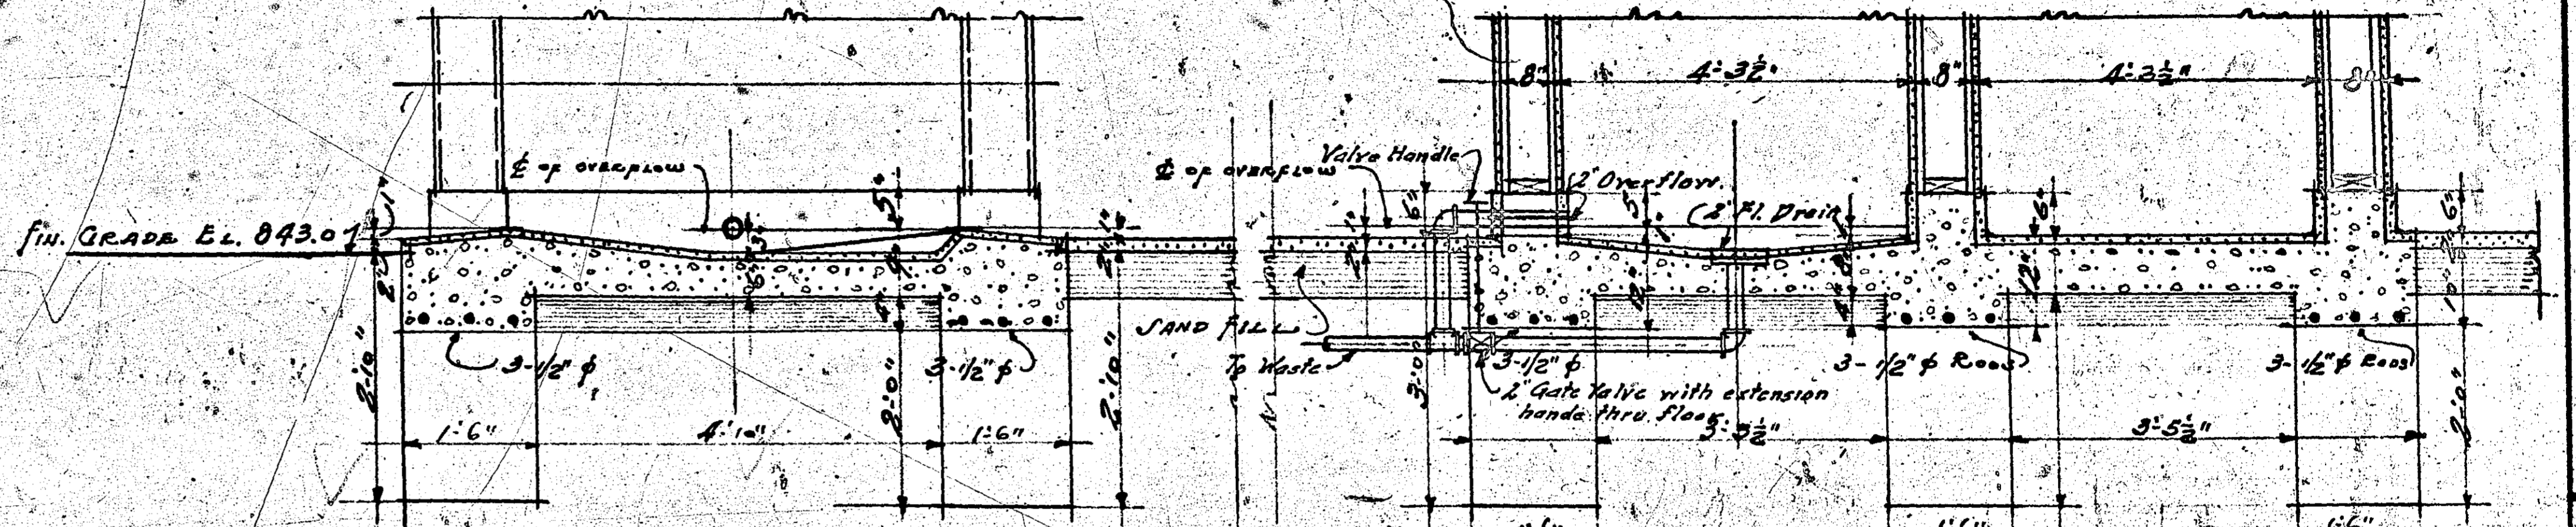

SECTION C-D  
SCALE 1/2" = 1'-0"


SECTION A-B  
SCALE 1/2" = 1'-0"

DETAIL OF SHOWER EXITS  
SCALE 1/2" = 1'-0"

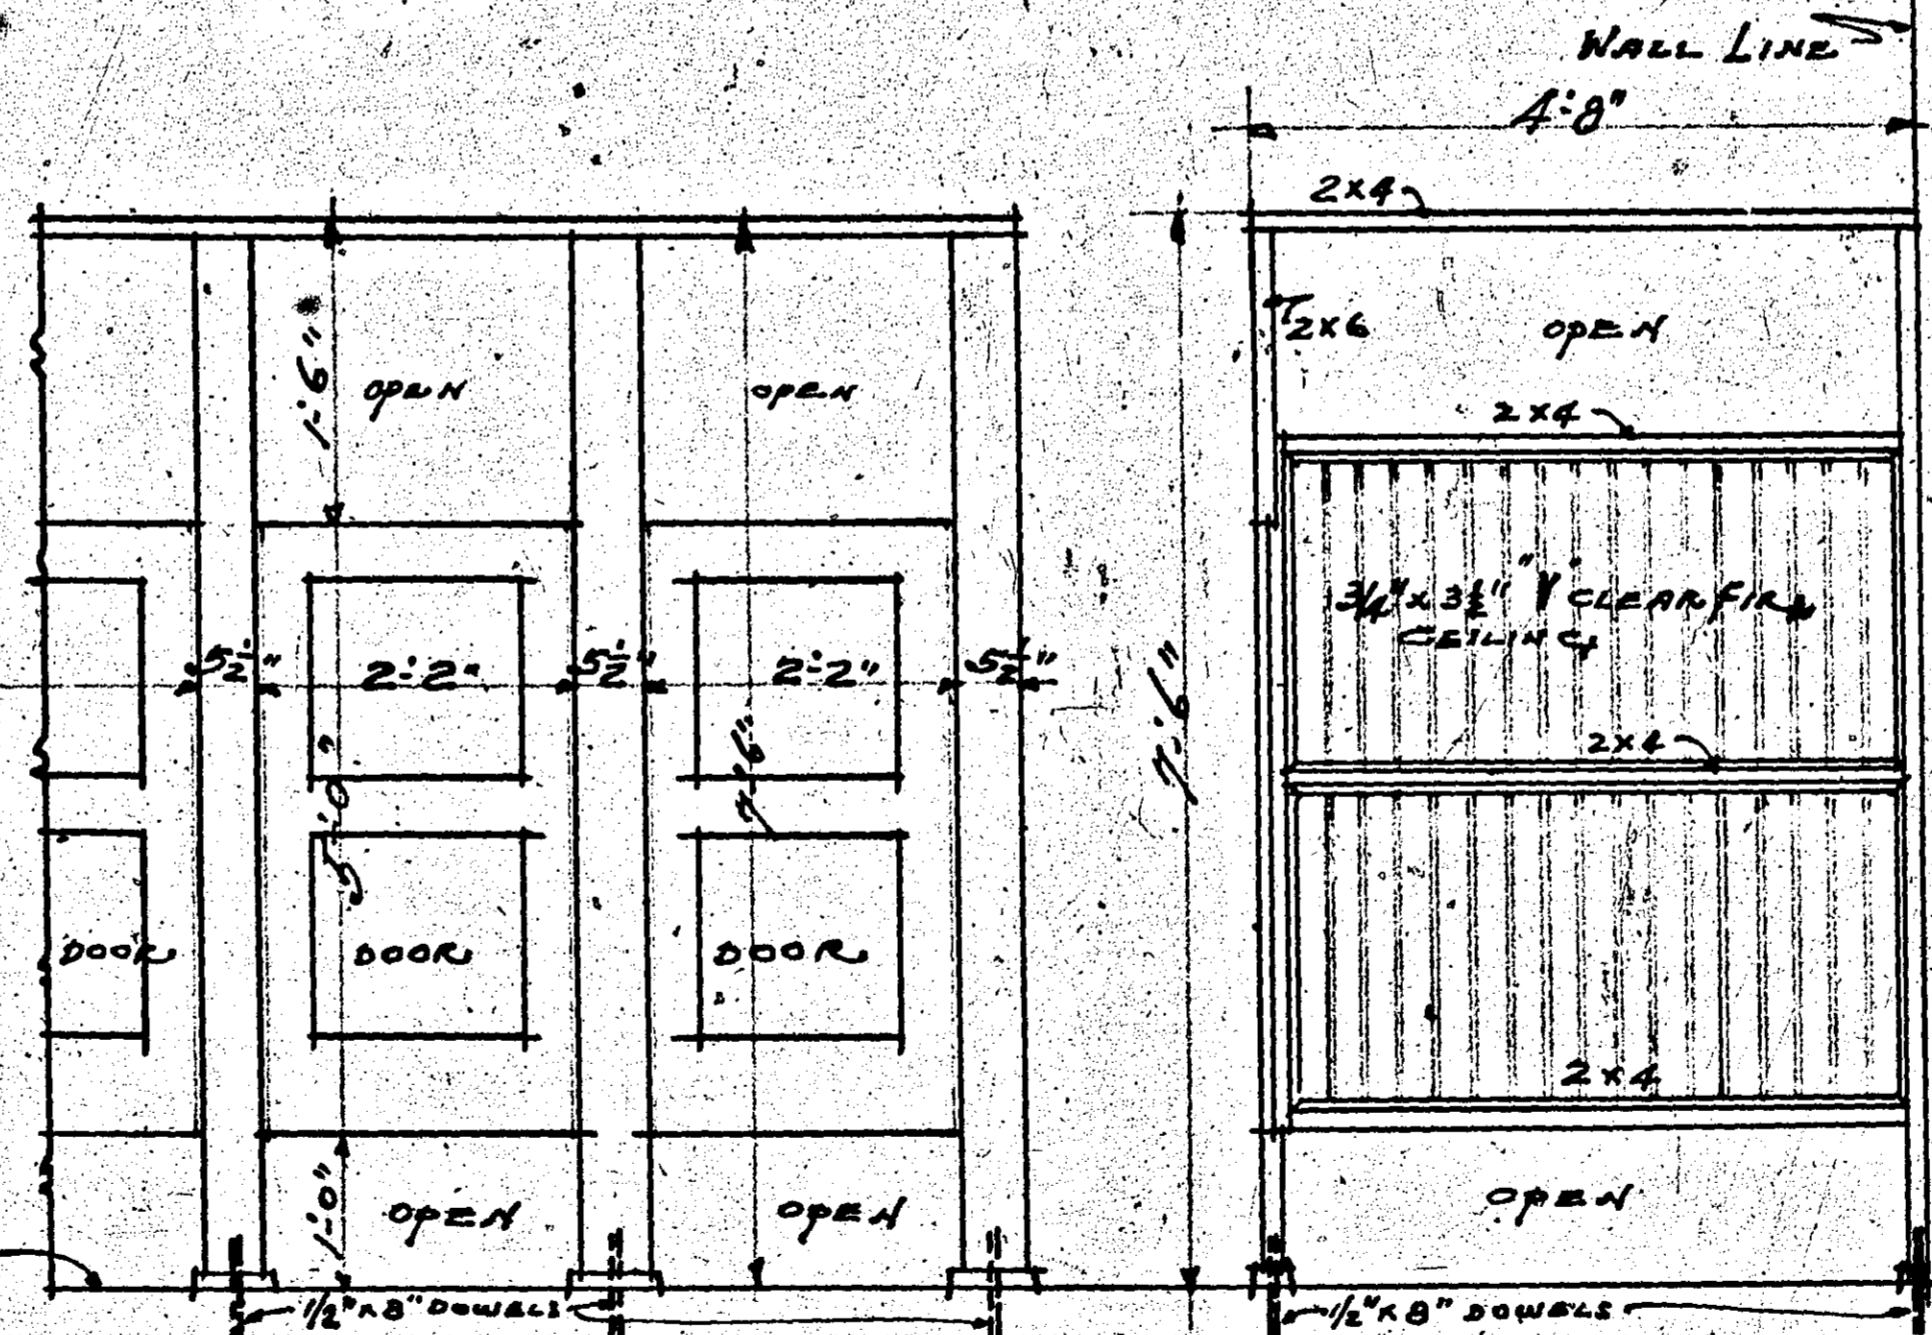

ELEVATION OF TOILET STALL FRONT  
SCALE 1/2" = 1'-0"

SECTION THRU STALLS  
SCALE 1/2" = 1'-0"

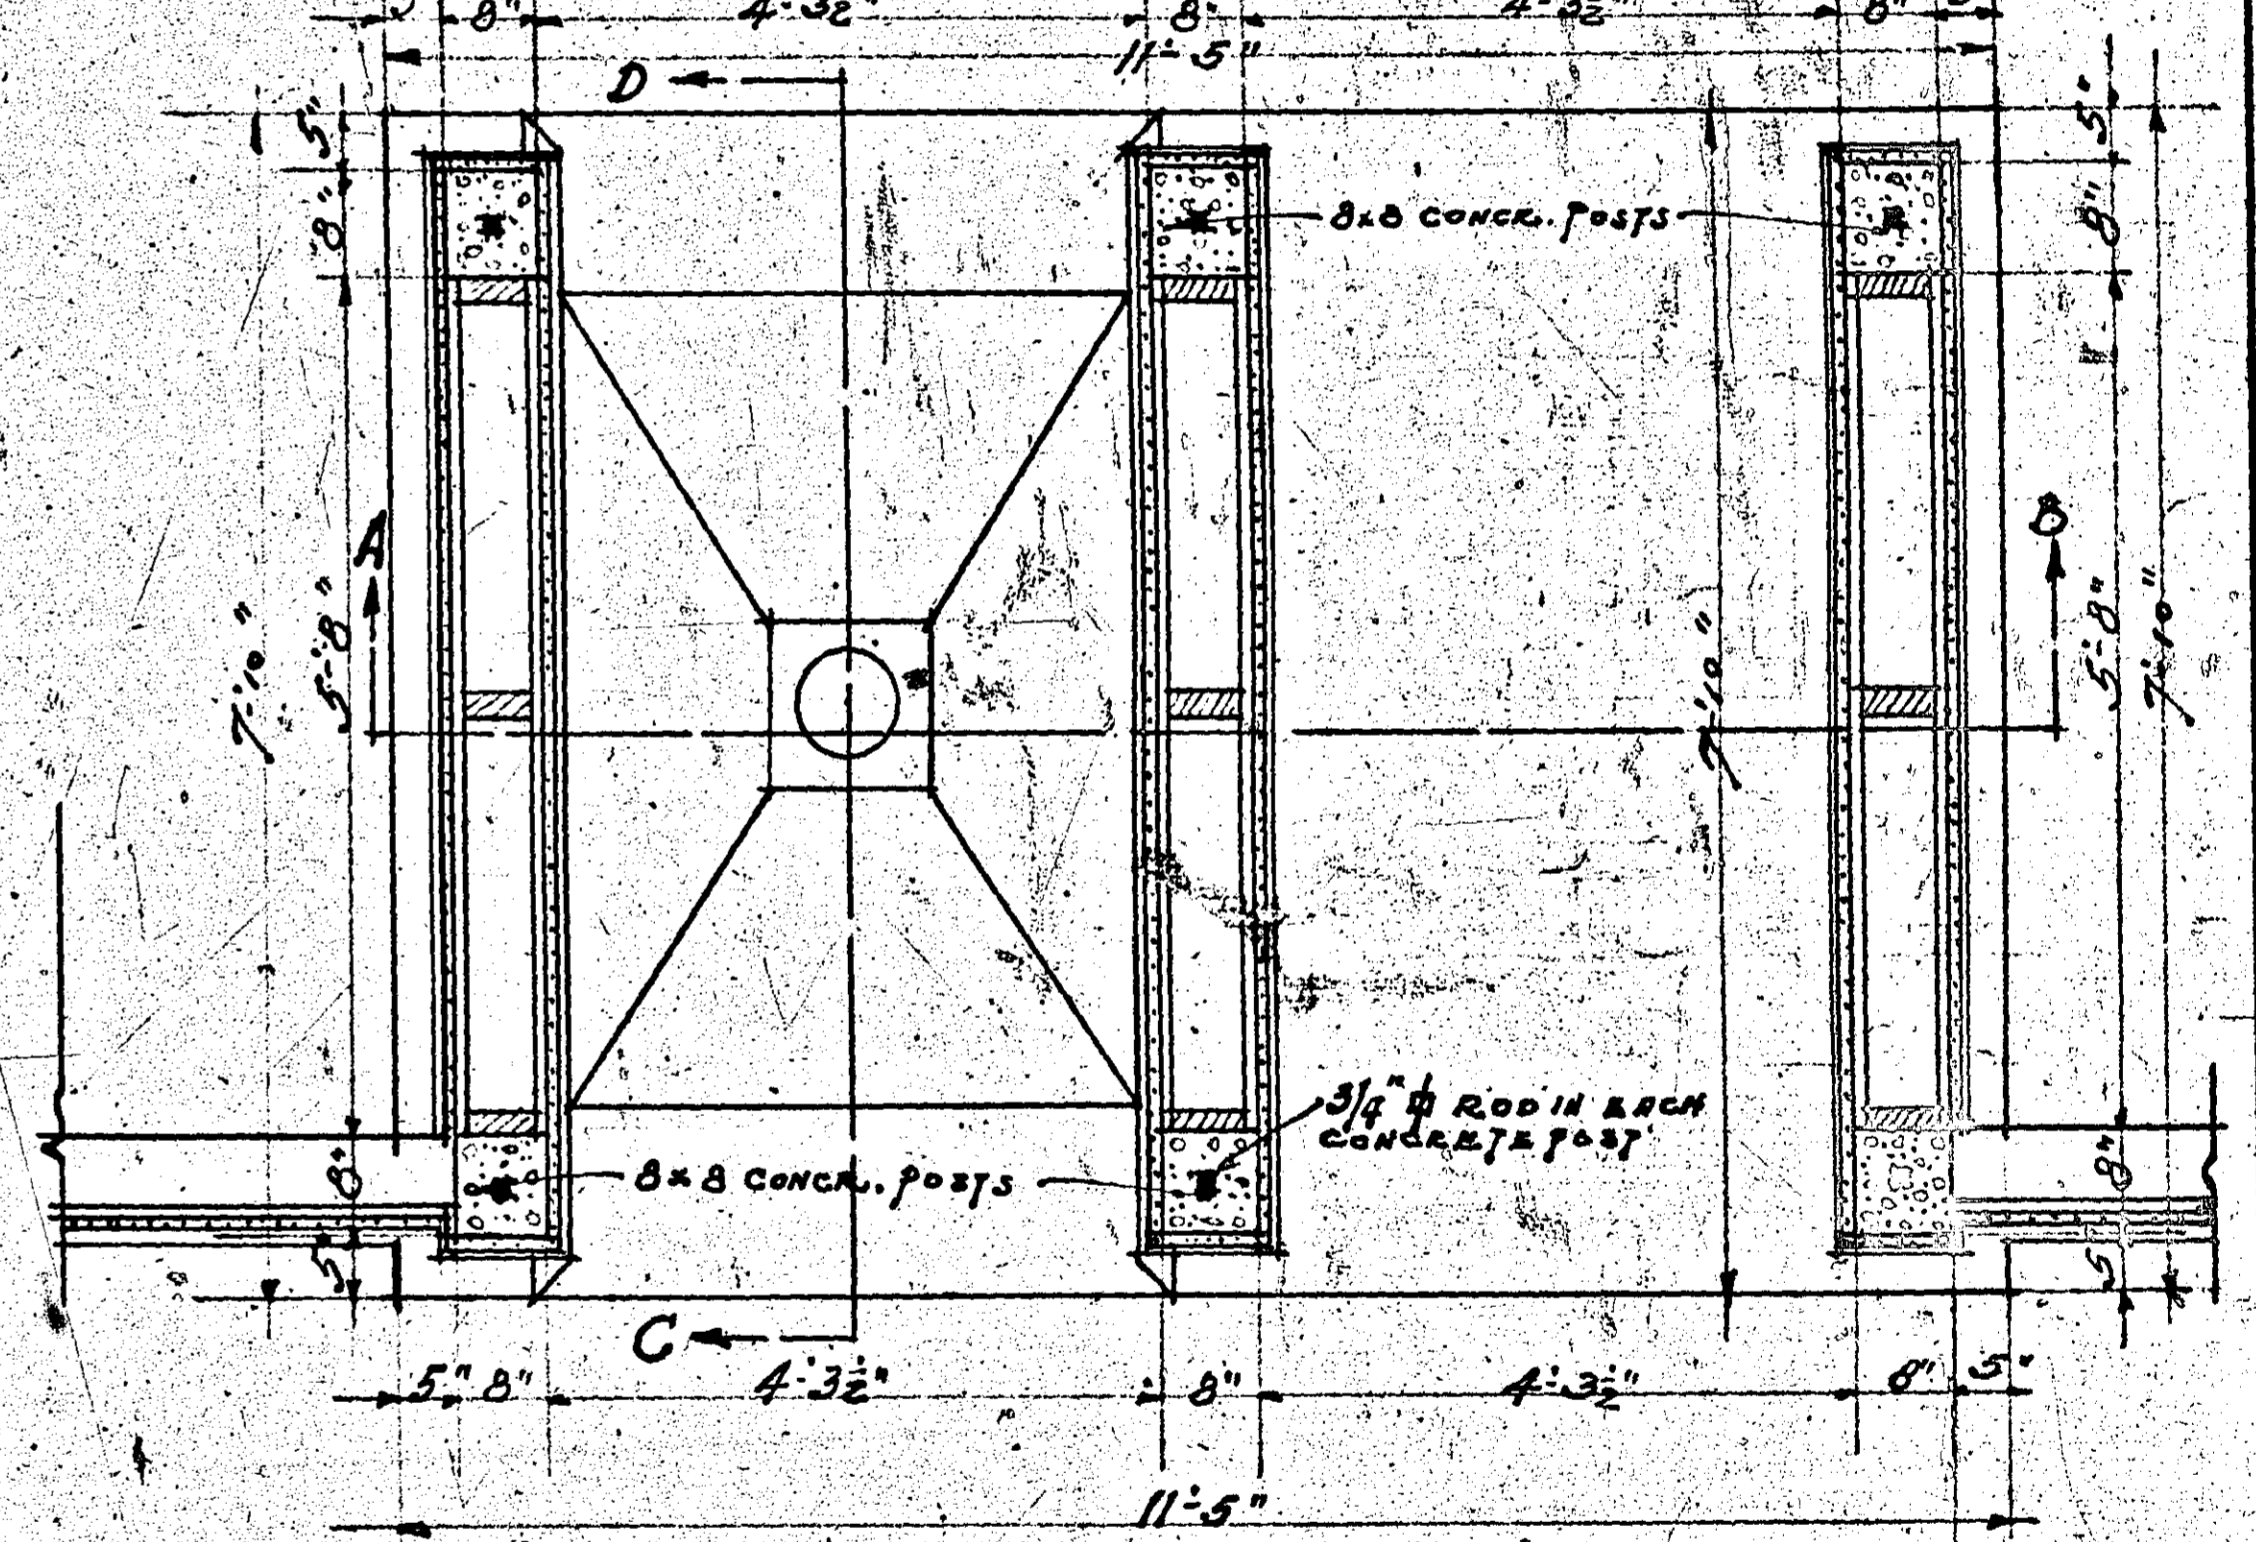

PLAN OF SHOWER EXIT FOR WOMEN'S LOCKER ENCL.  
REVERSE DETAIL FOR MEN'S SIDE  
SCALE 1/2" = 1'-0"

BATH HOUSE AT MCCARRONS LAKE  
RAMSAY COUNTY  
FOR  
BOARD OF COUNTY COMMISSIONERS  
PAUL A. COATES, COUNTY SURVEYOR

3-31-1926  
H. W. Howard  
Frank H. Howard