




SECTION THRU BUILDING

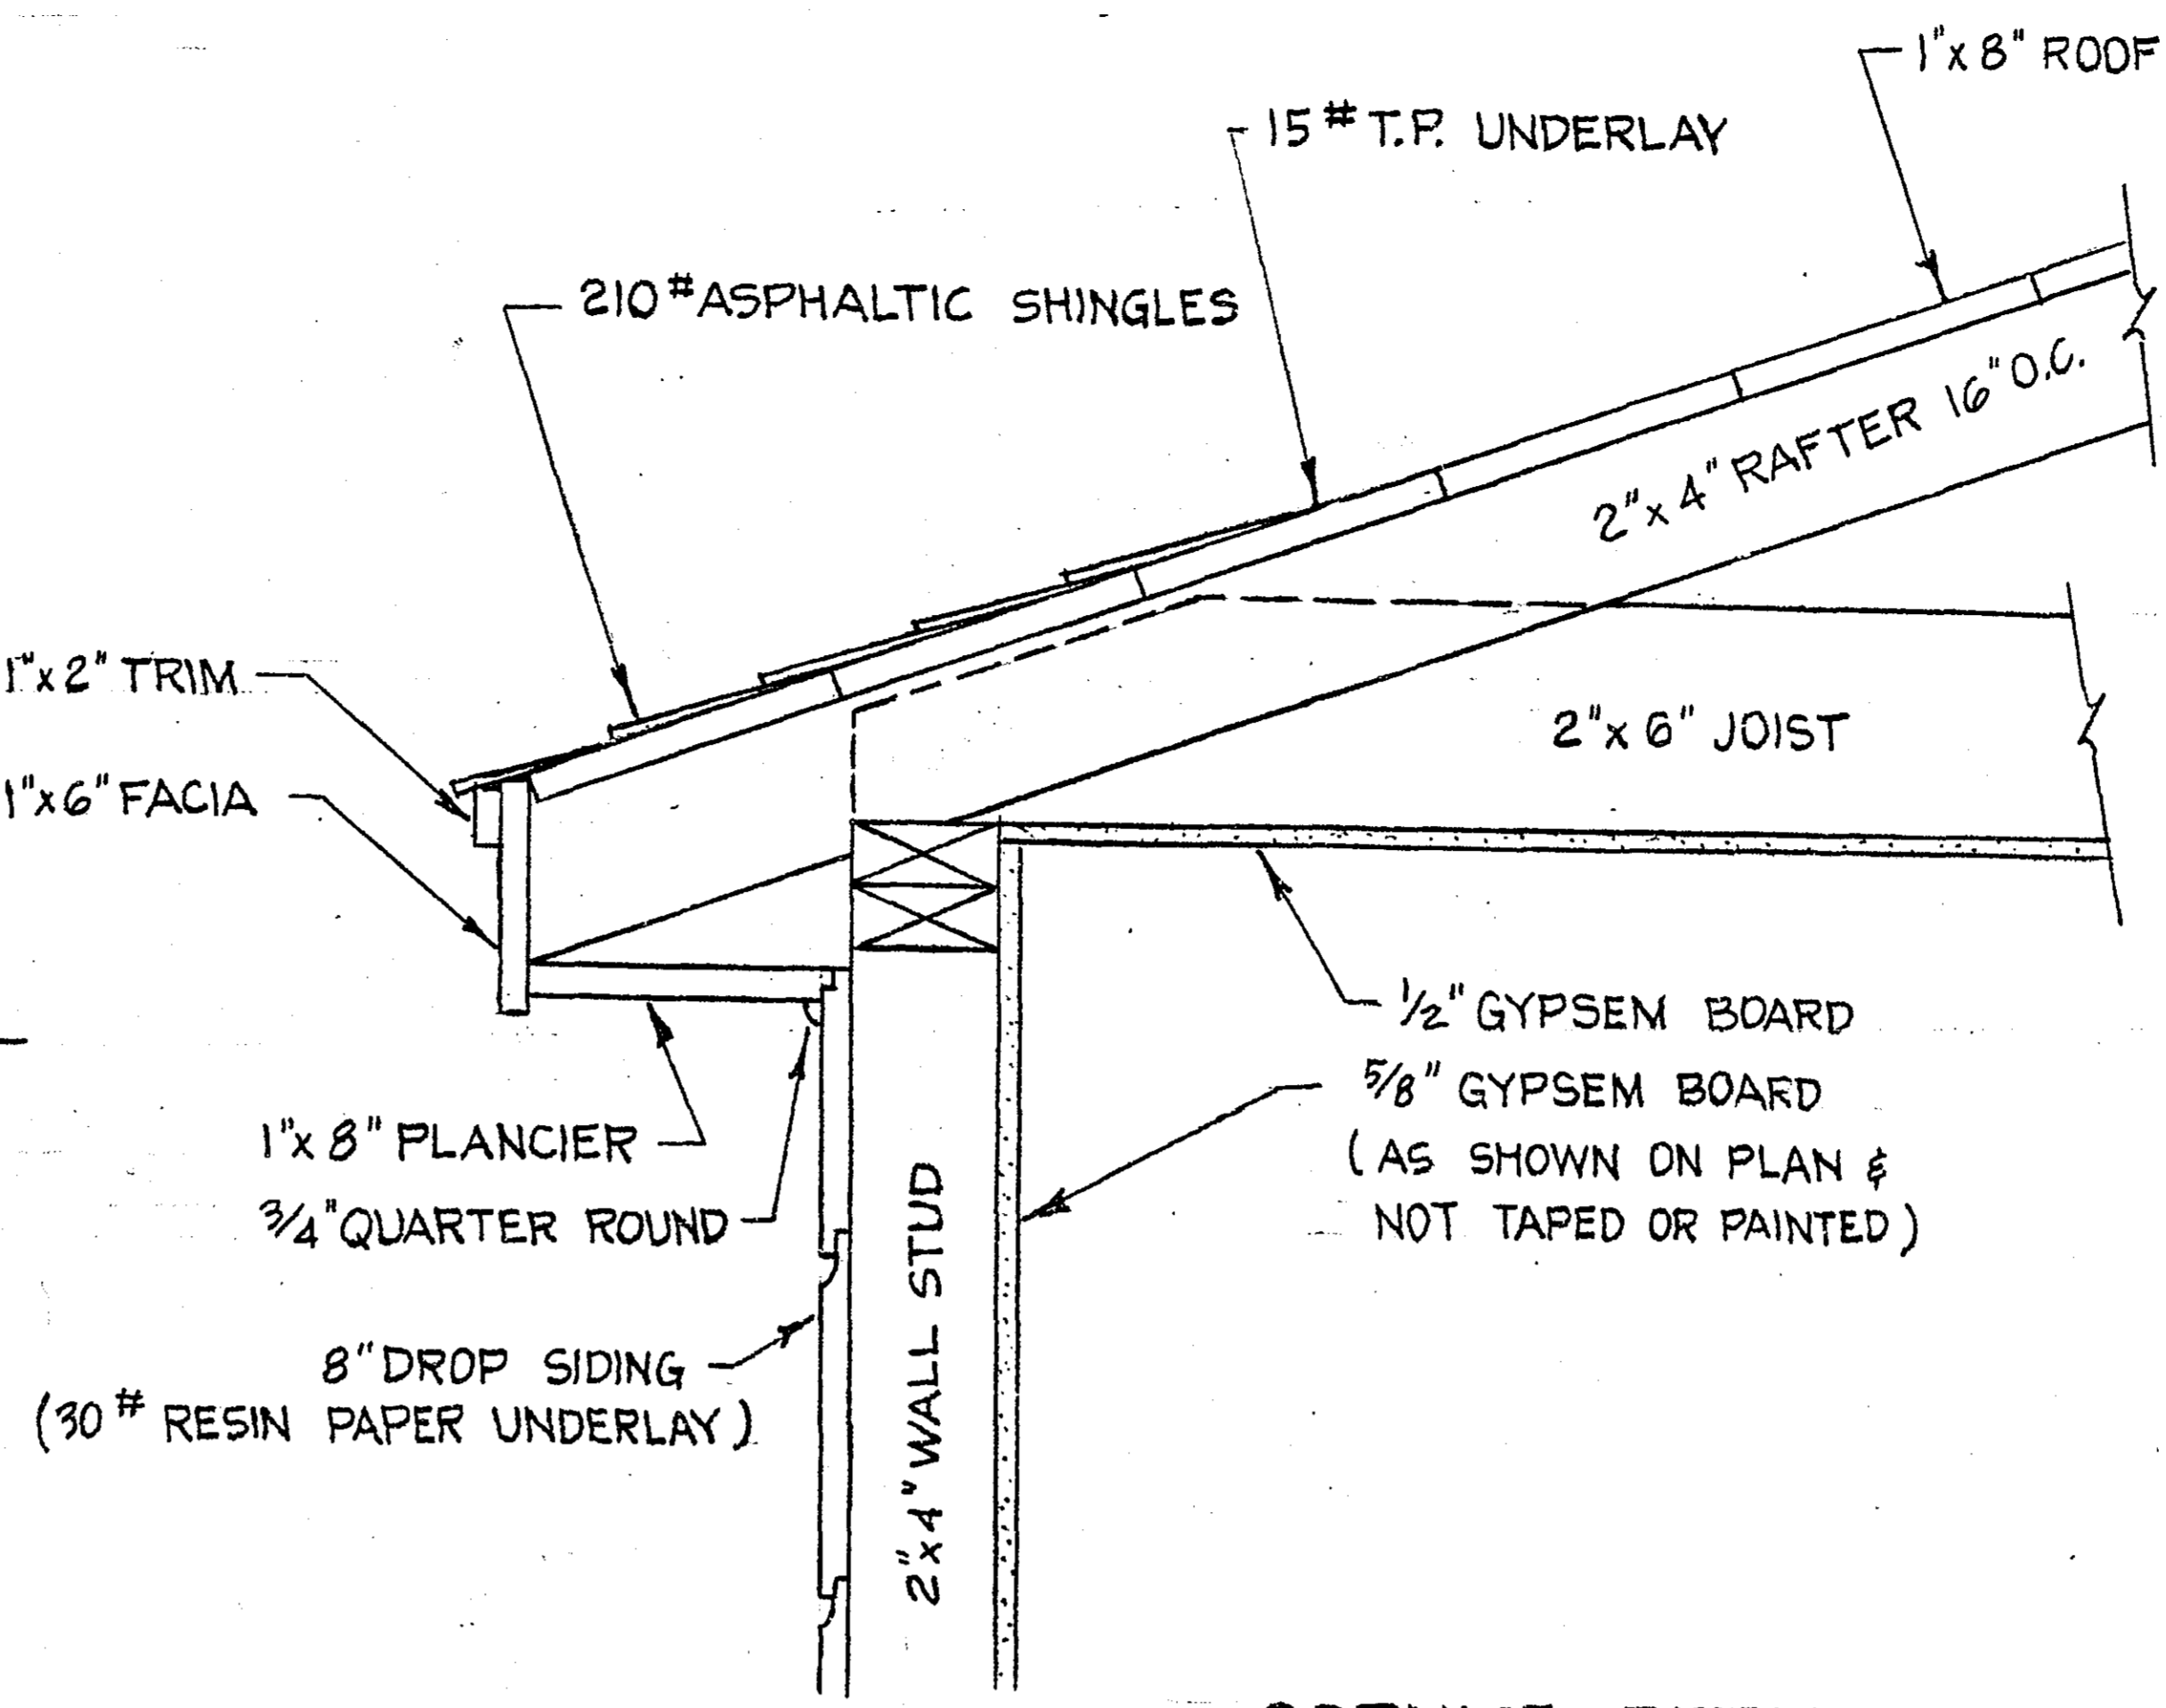


CORNICE DETAIL
SCALE 1 1/2" = 1'-0"

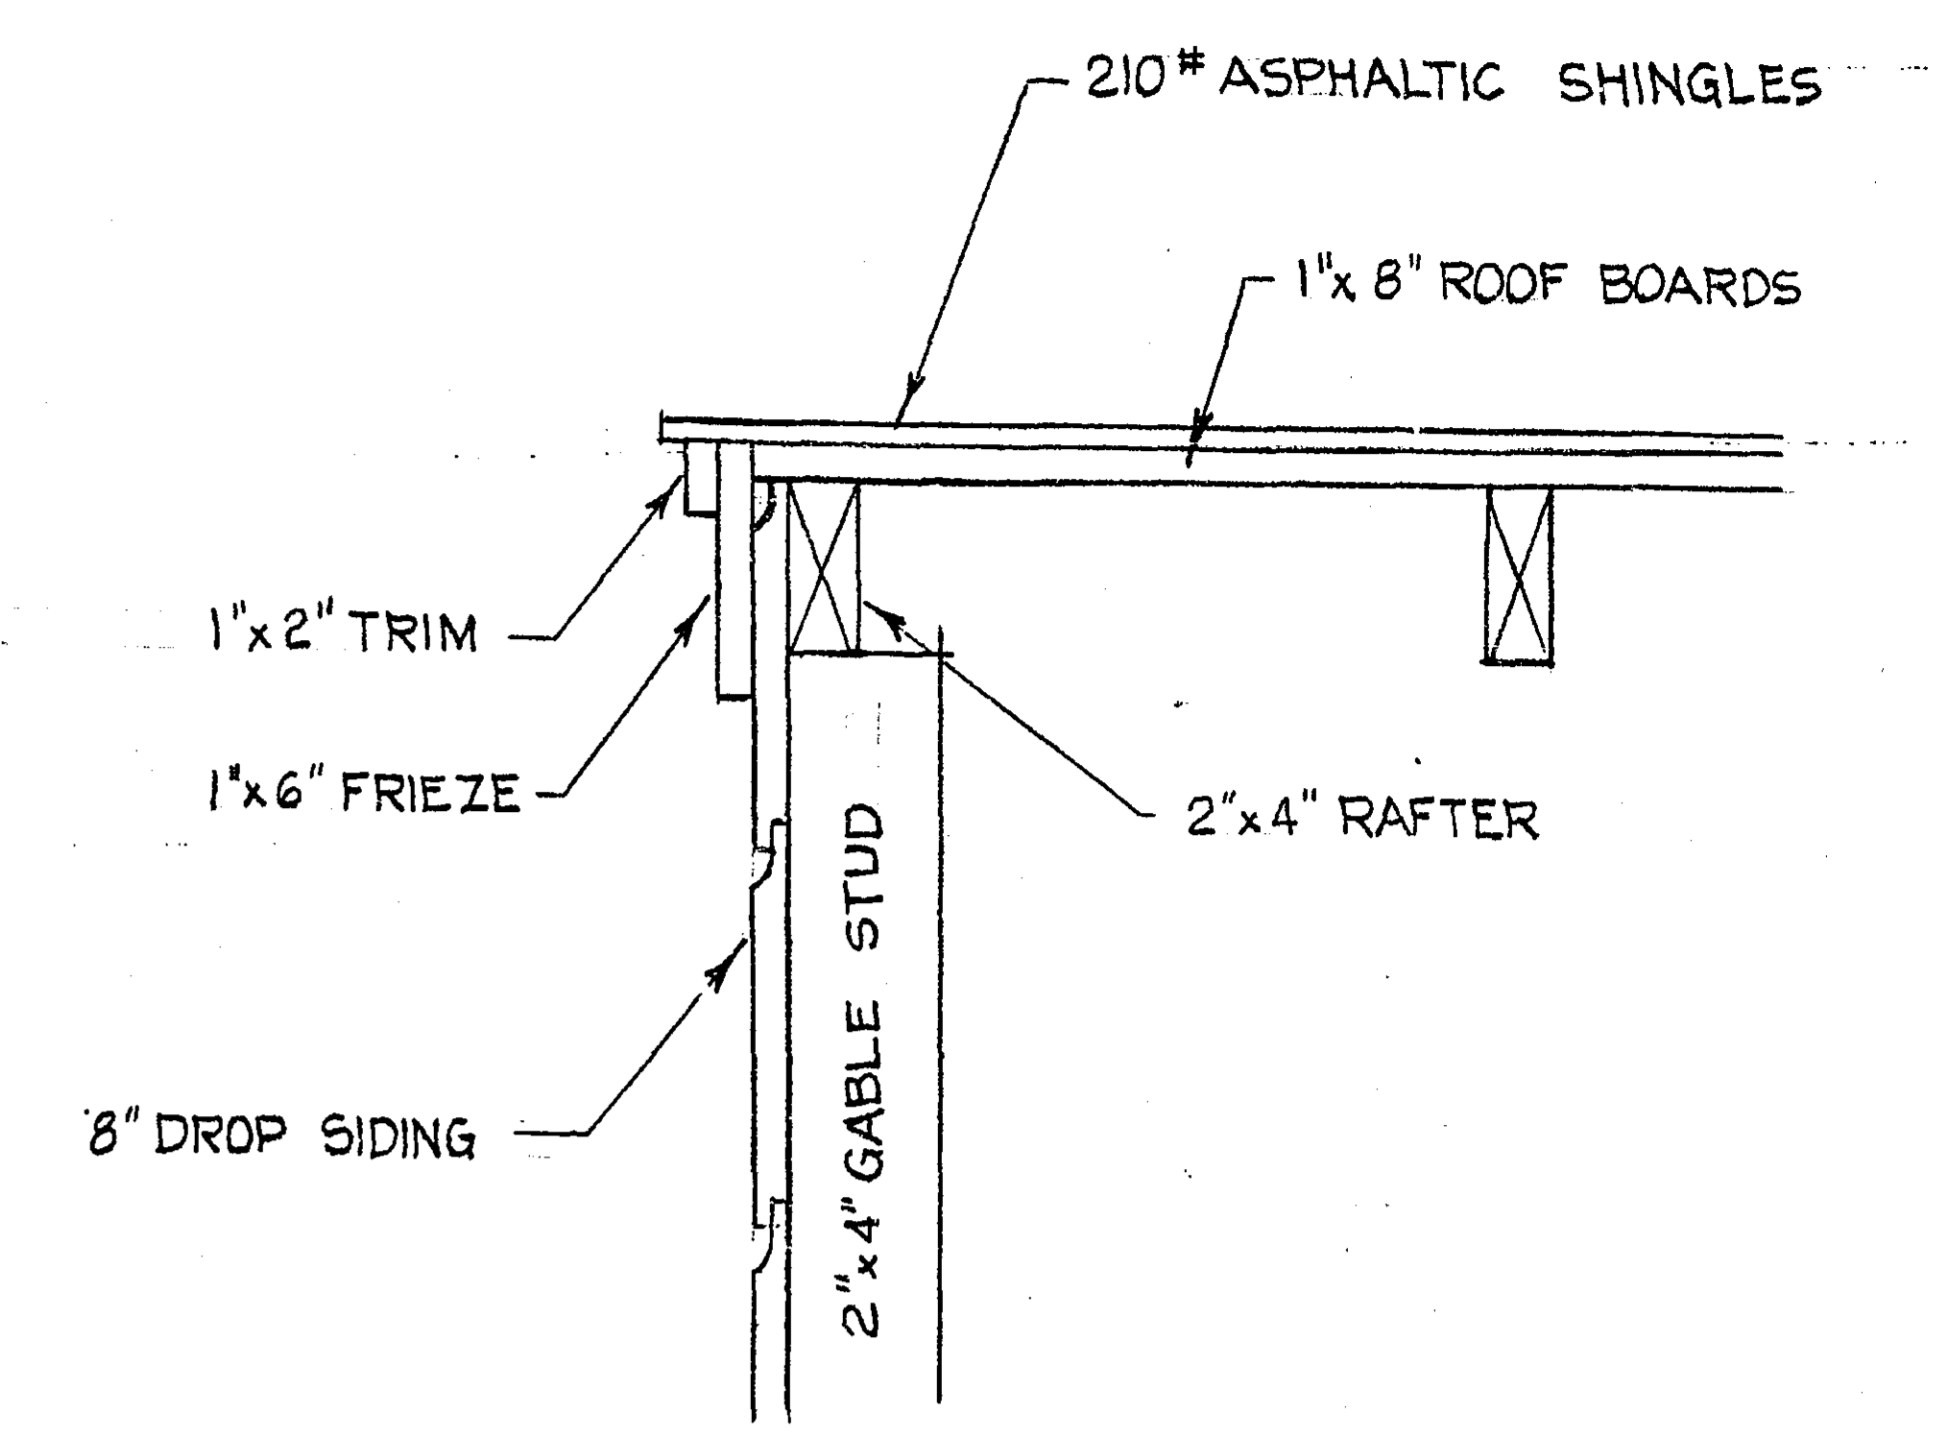

SECTION THRU RAKE
SCALE 1 1/2" = 1'-0"

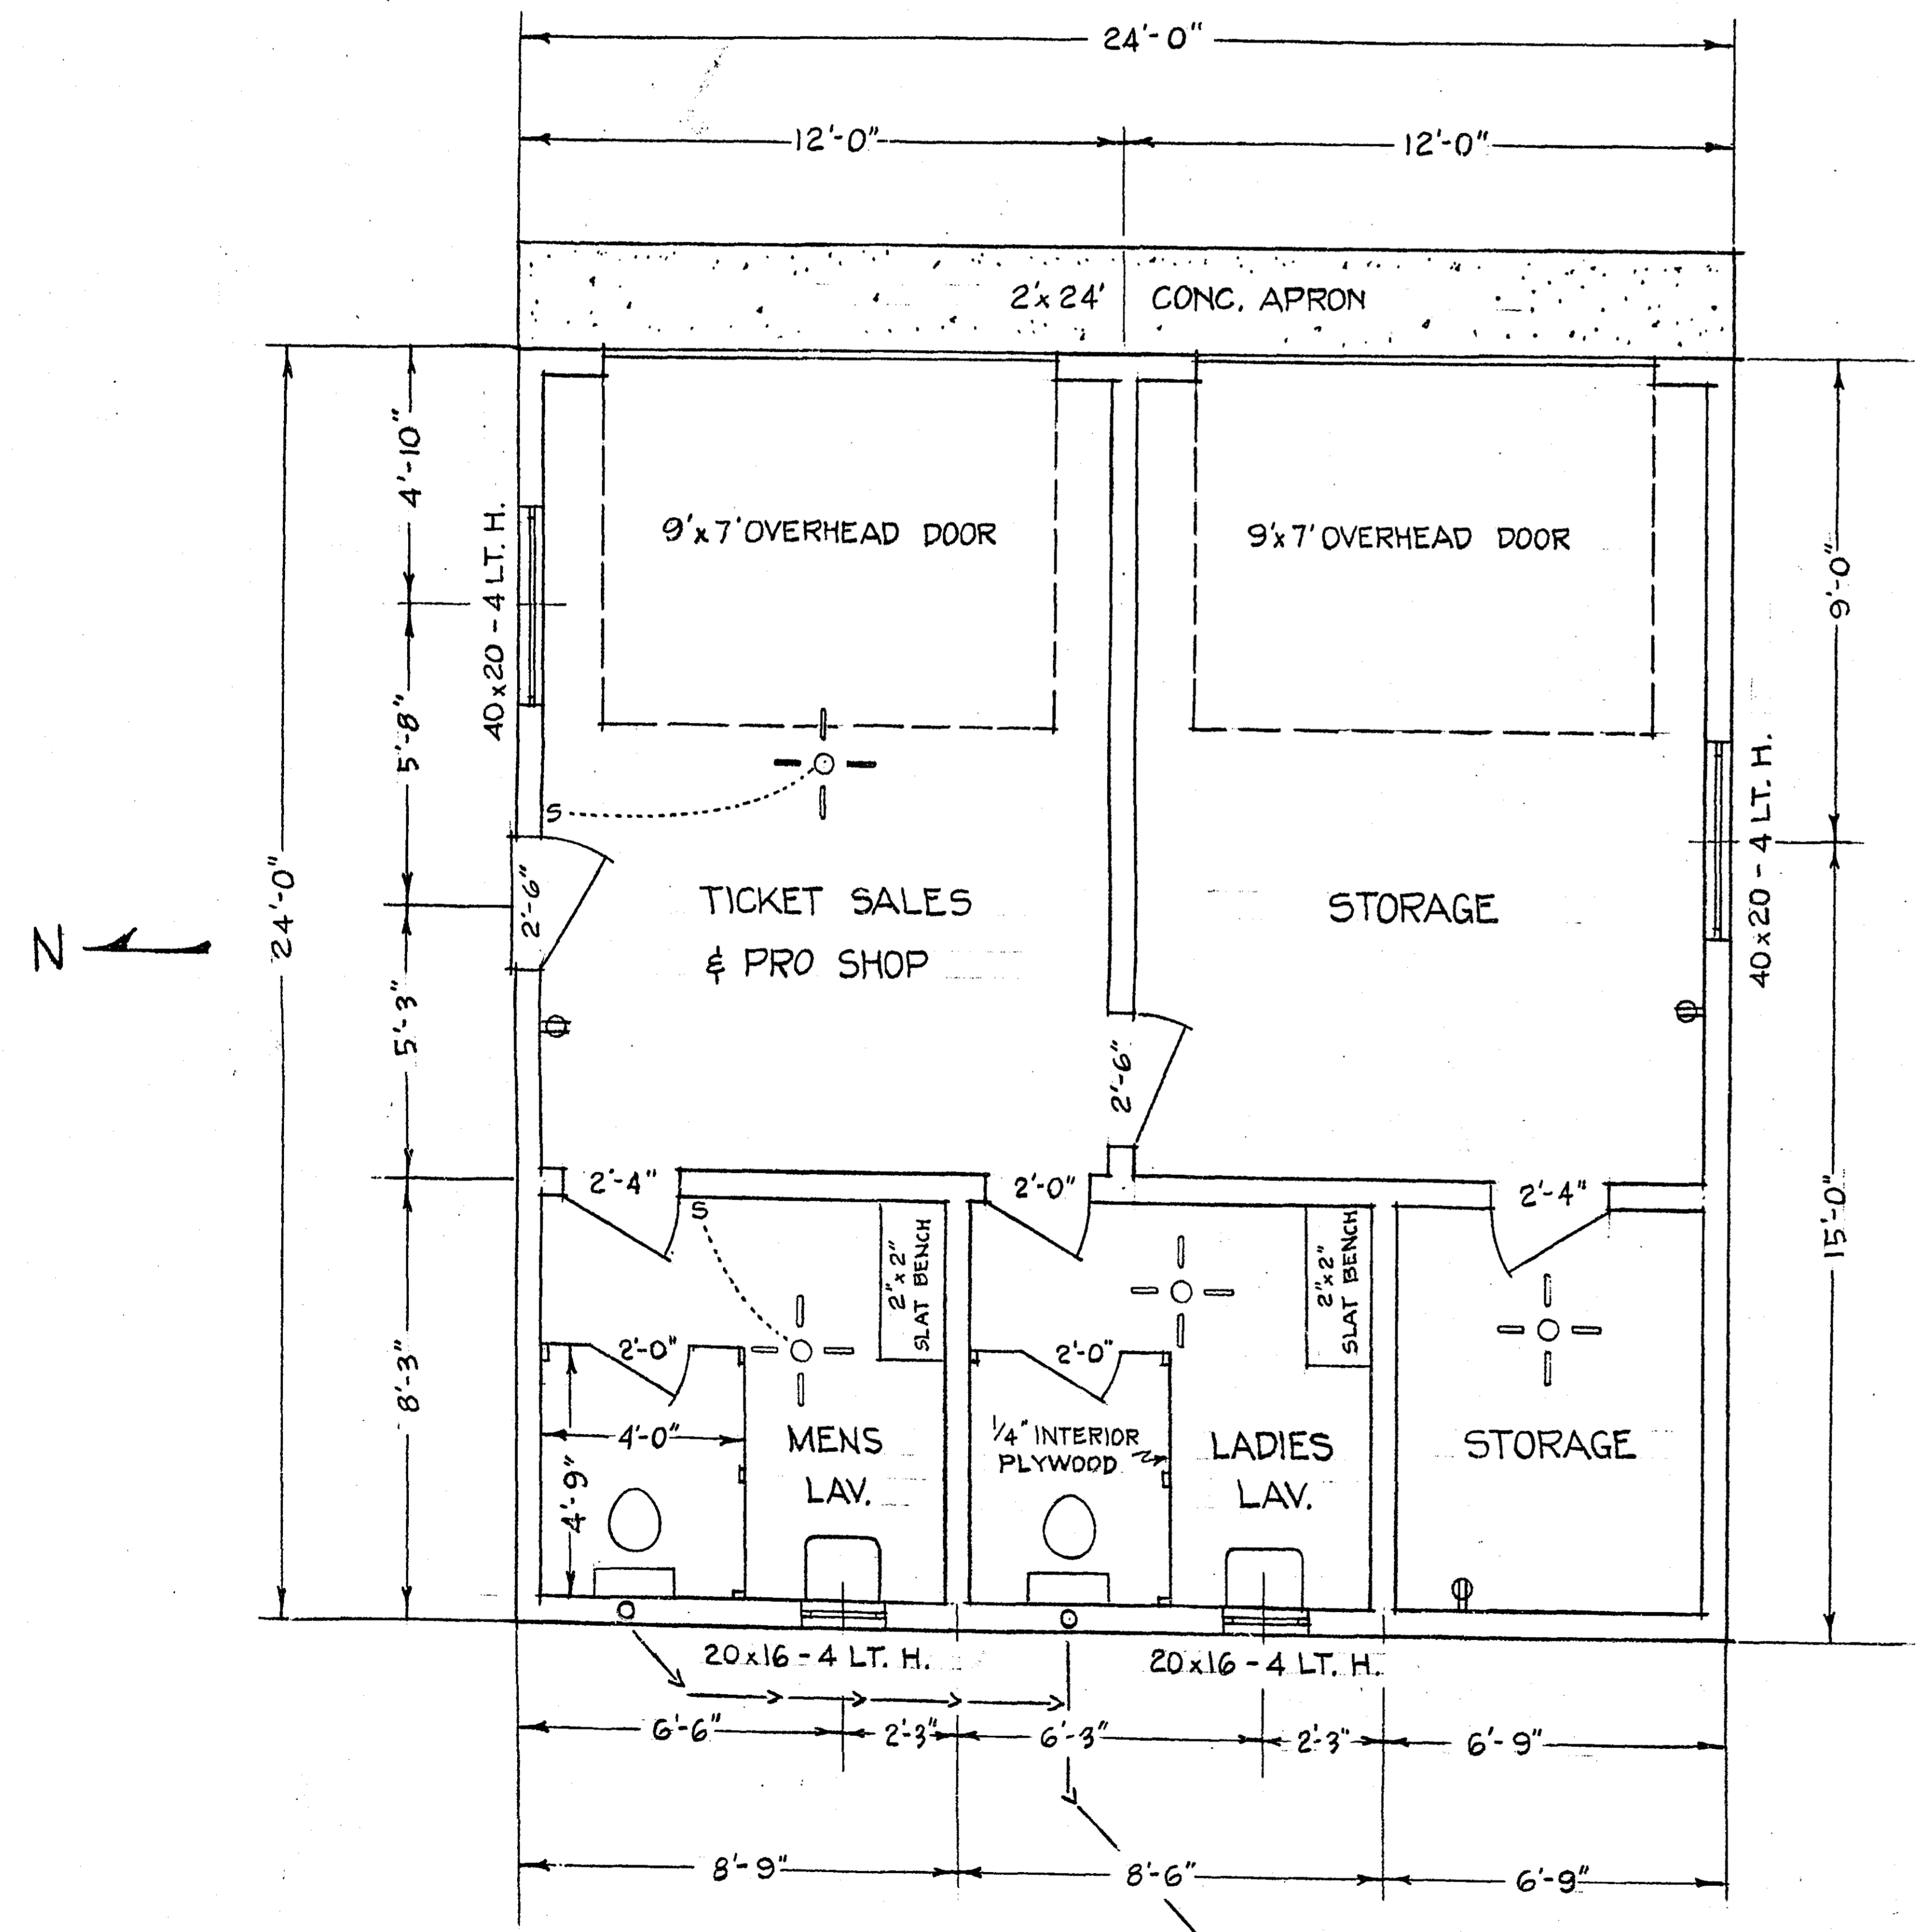





FLOOR PLAN

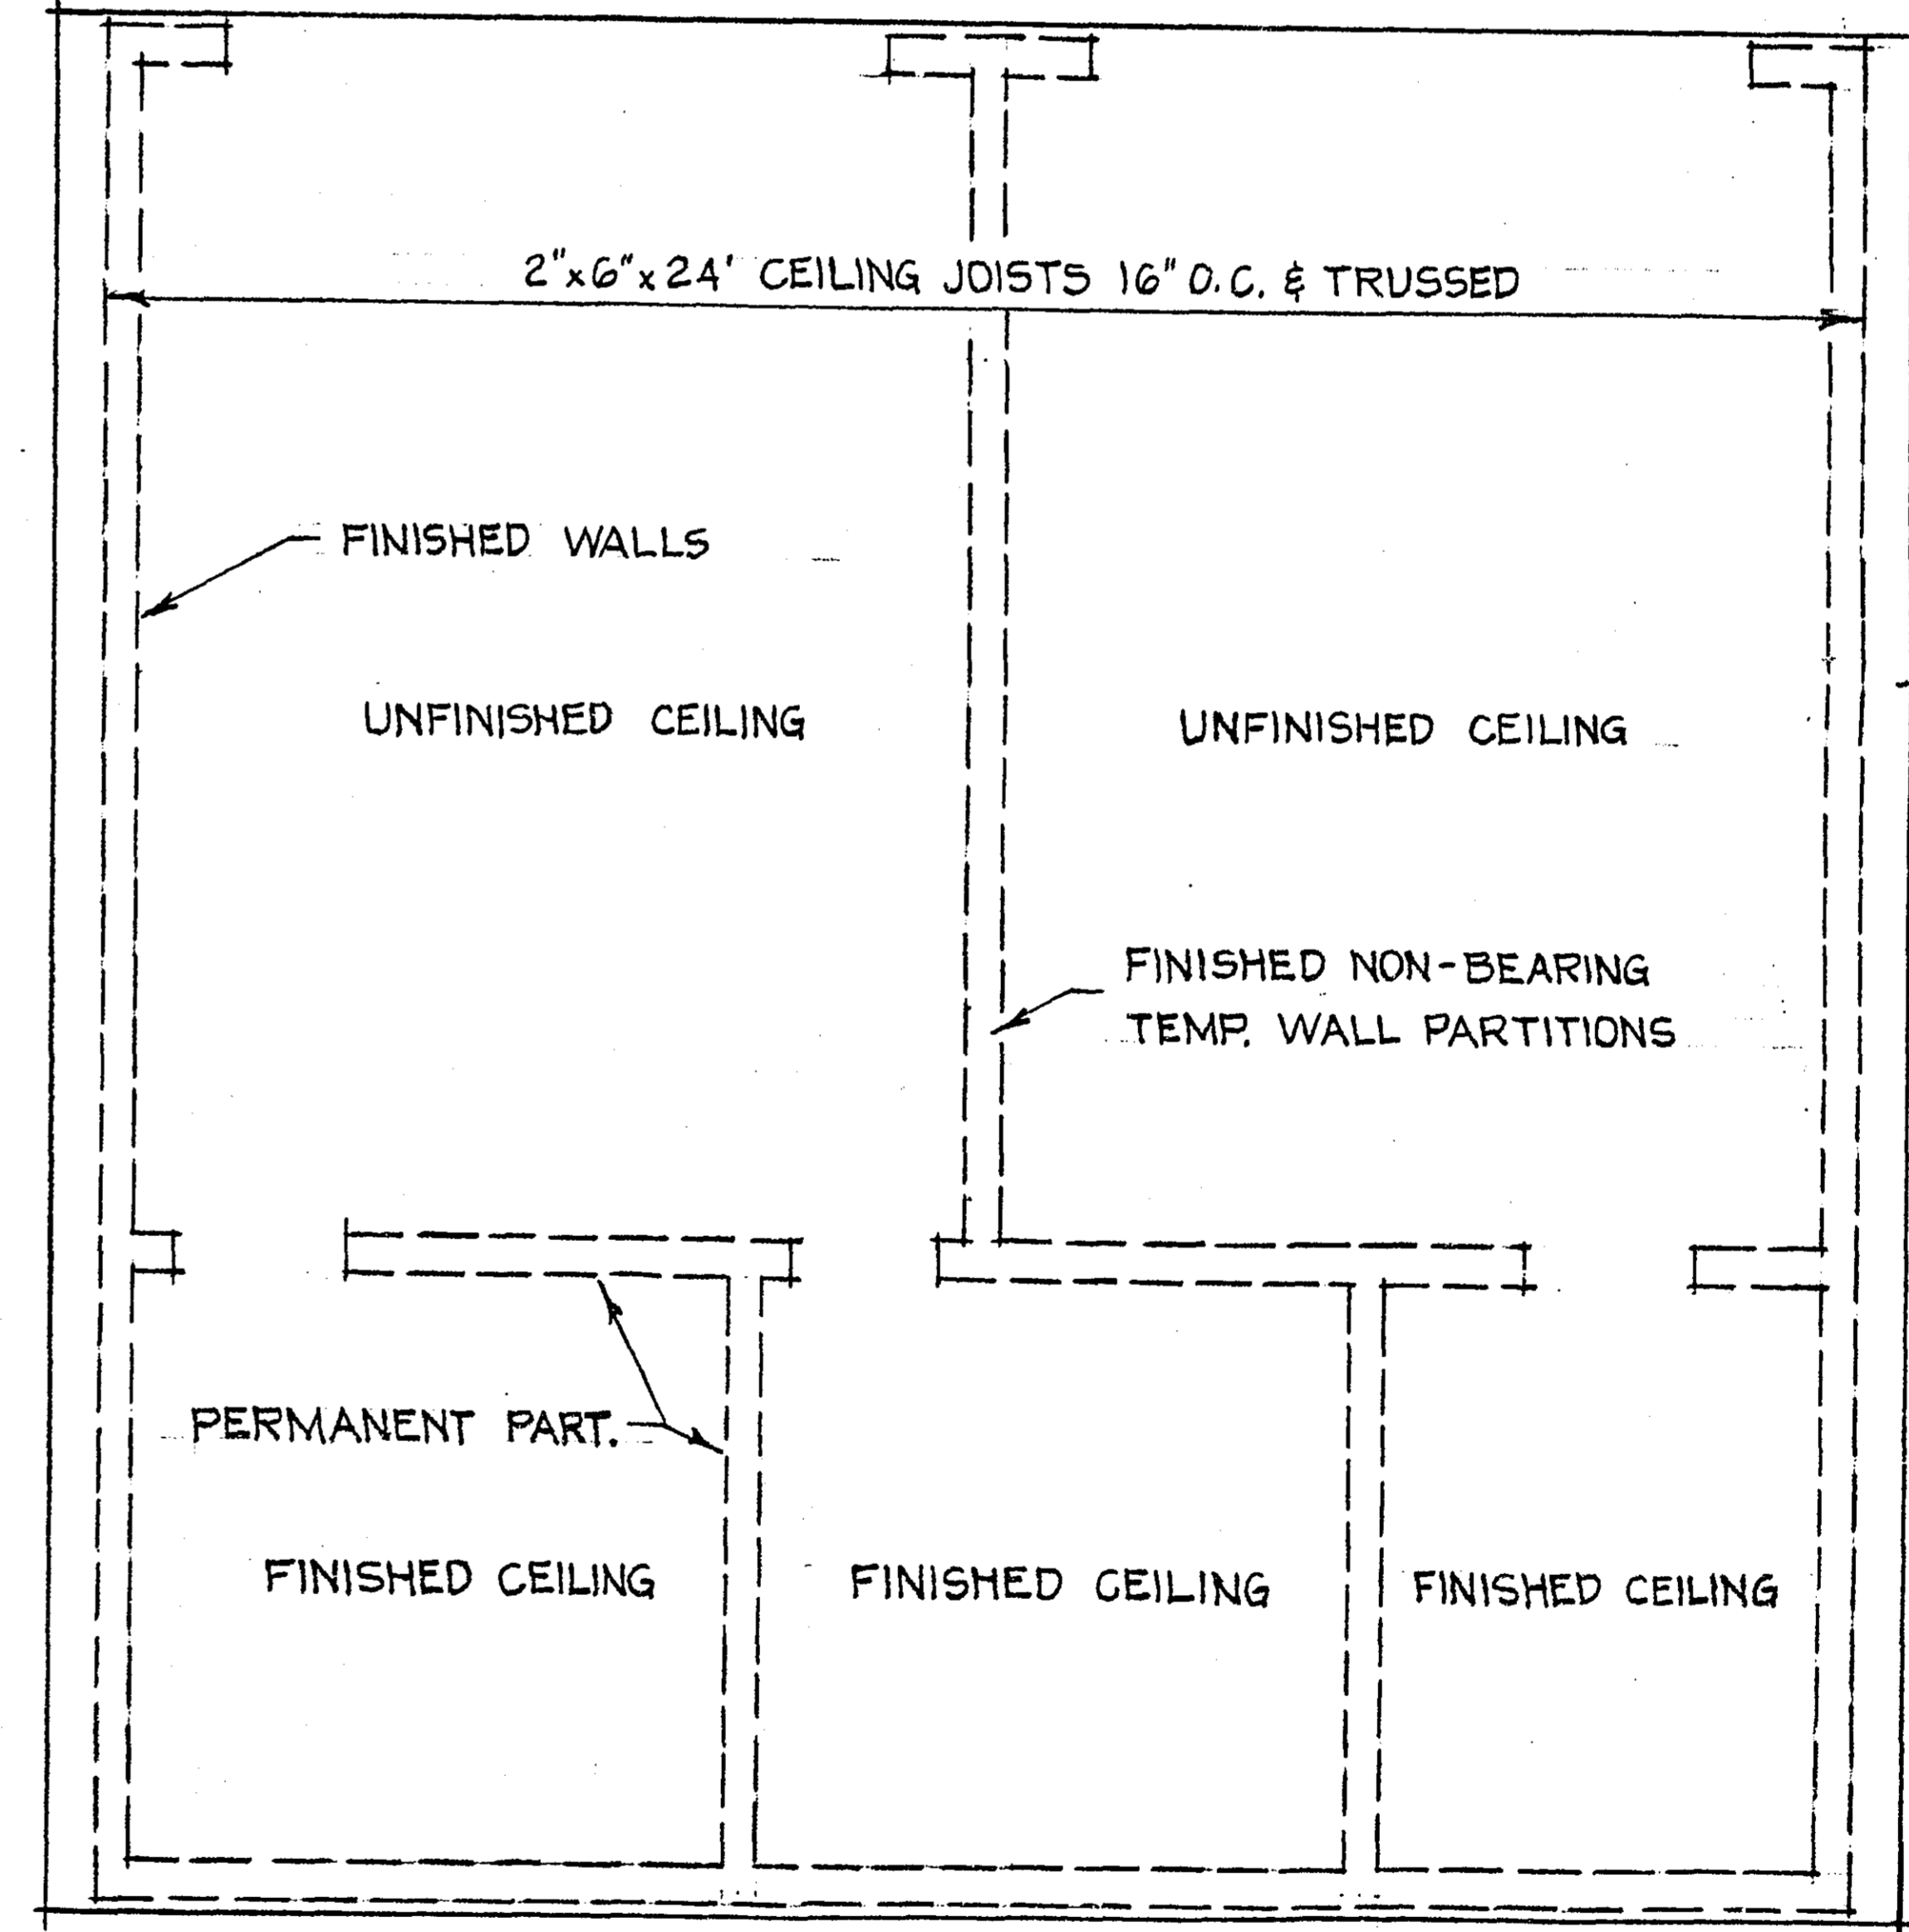

JOIST FRAMING PLAN

750 GAL. CESSPOOL AND DRAIN FIELD
TO BE DISCONTINUED AFTER CLUB HOUSE FACILITIES ARE AVAILABLE.

PROPOSED MAINTENANCE BUILDING SHEET 1
FOR
RAMSEY COUNTY GOLF COURSE
SCALE 1/4" = 1'-0"
4-14-61
BY M.D.K.

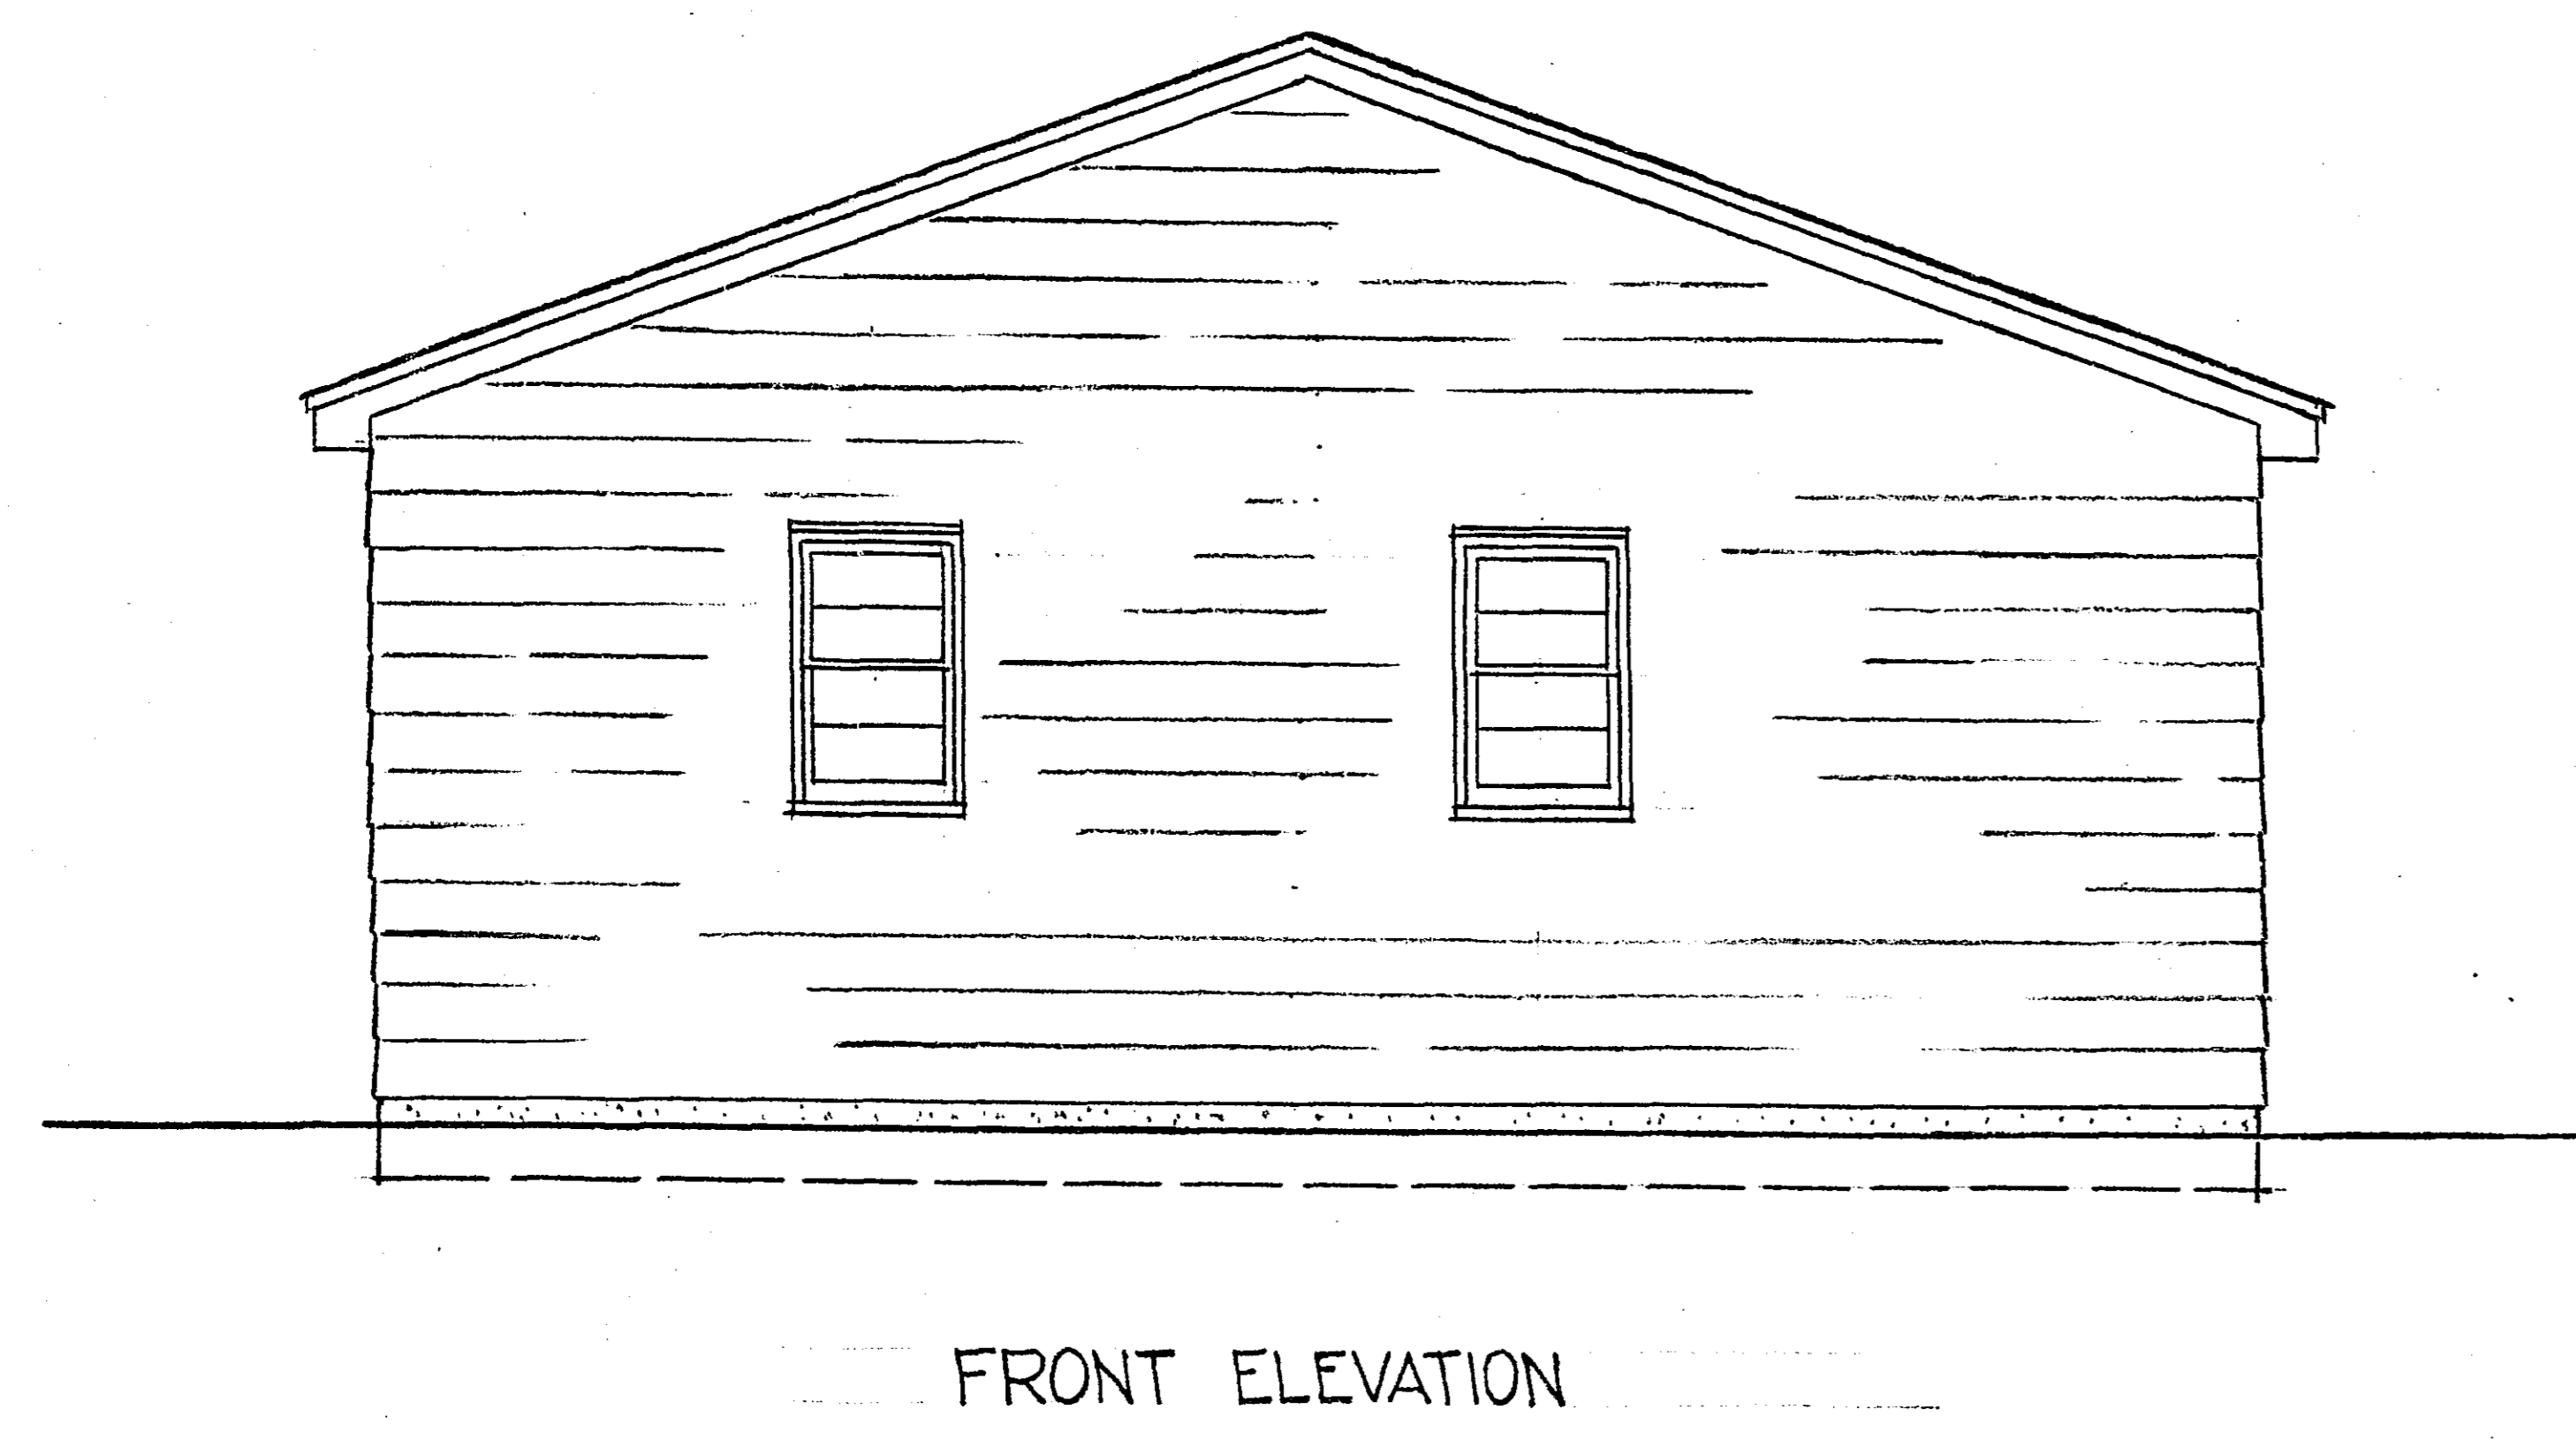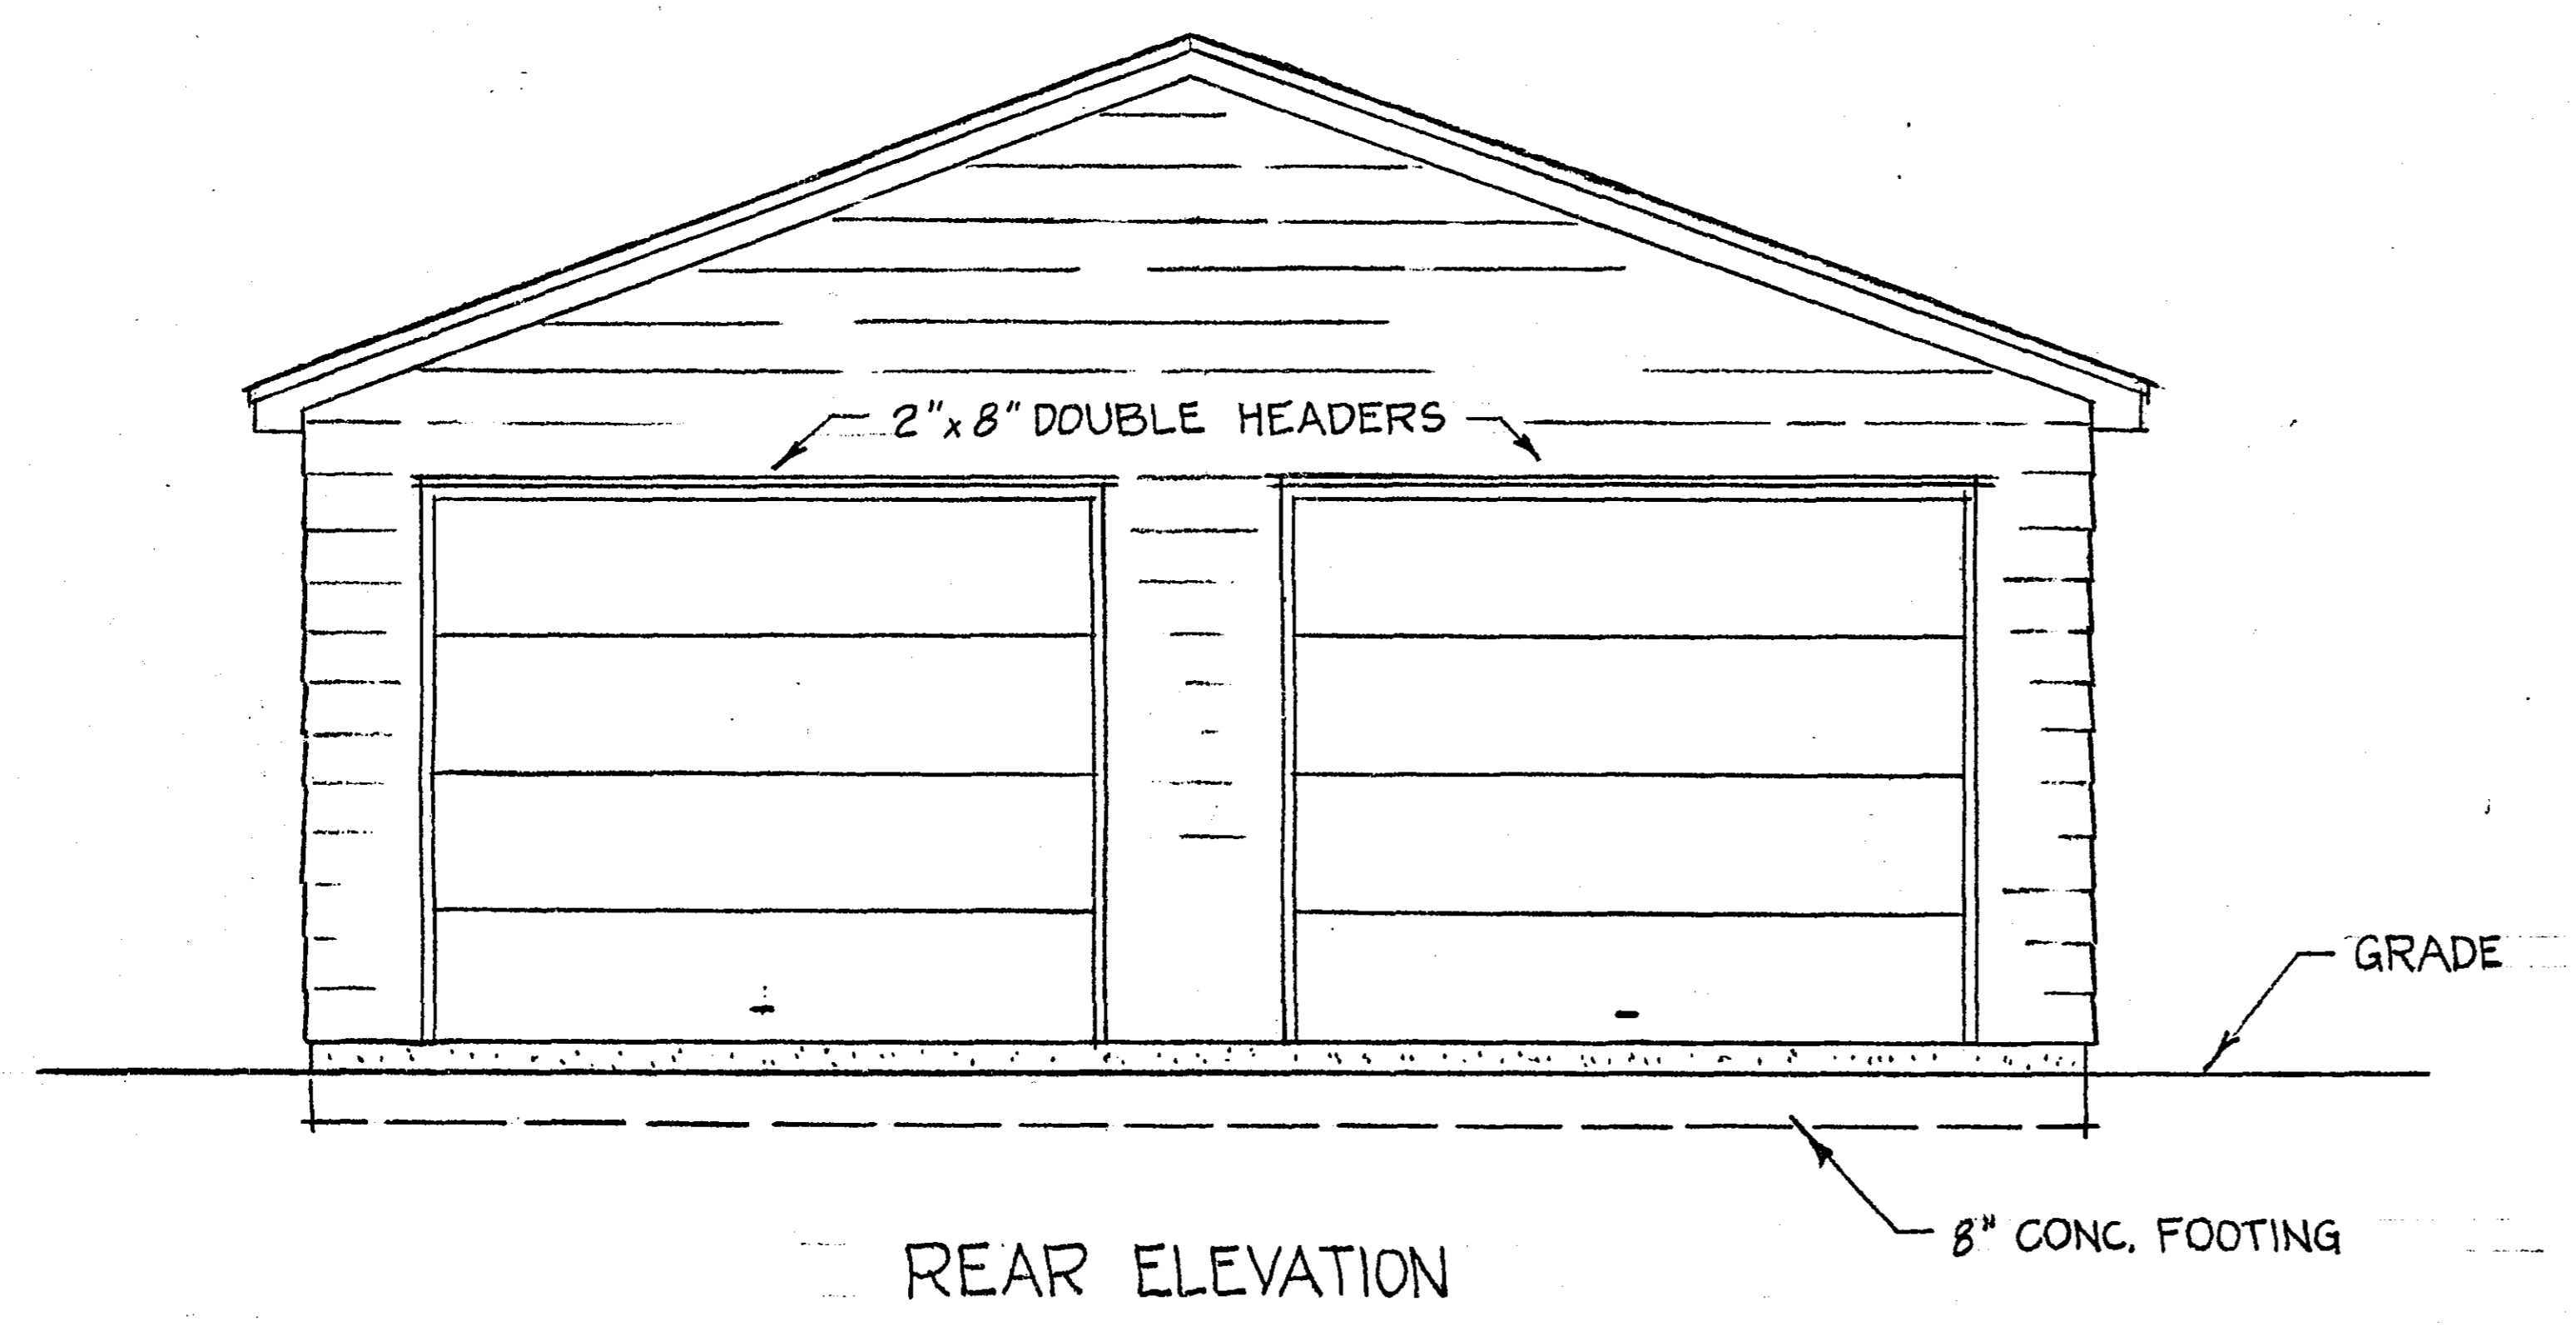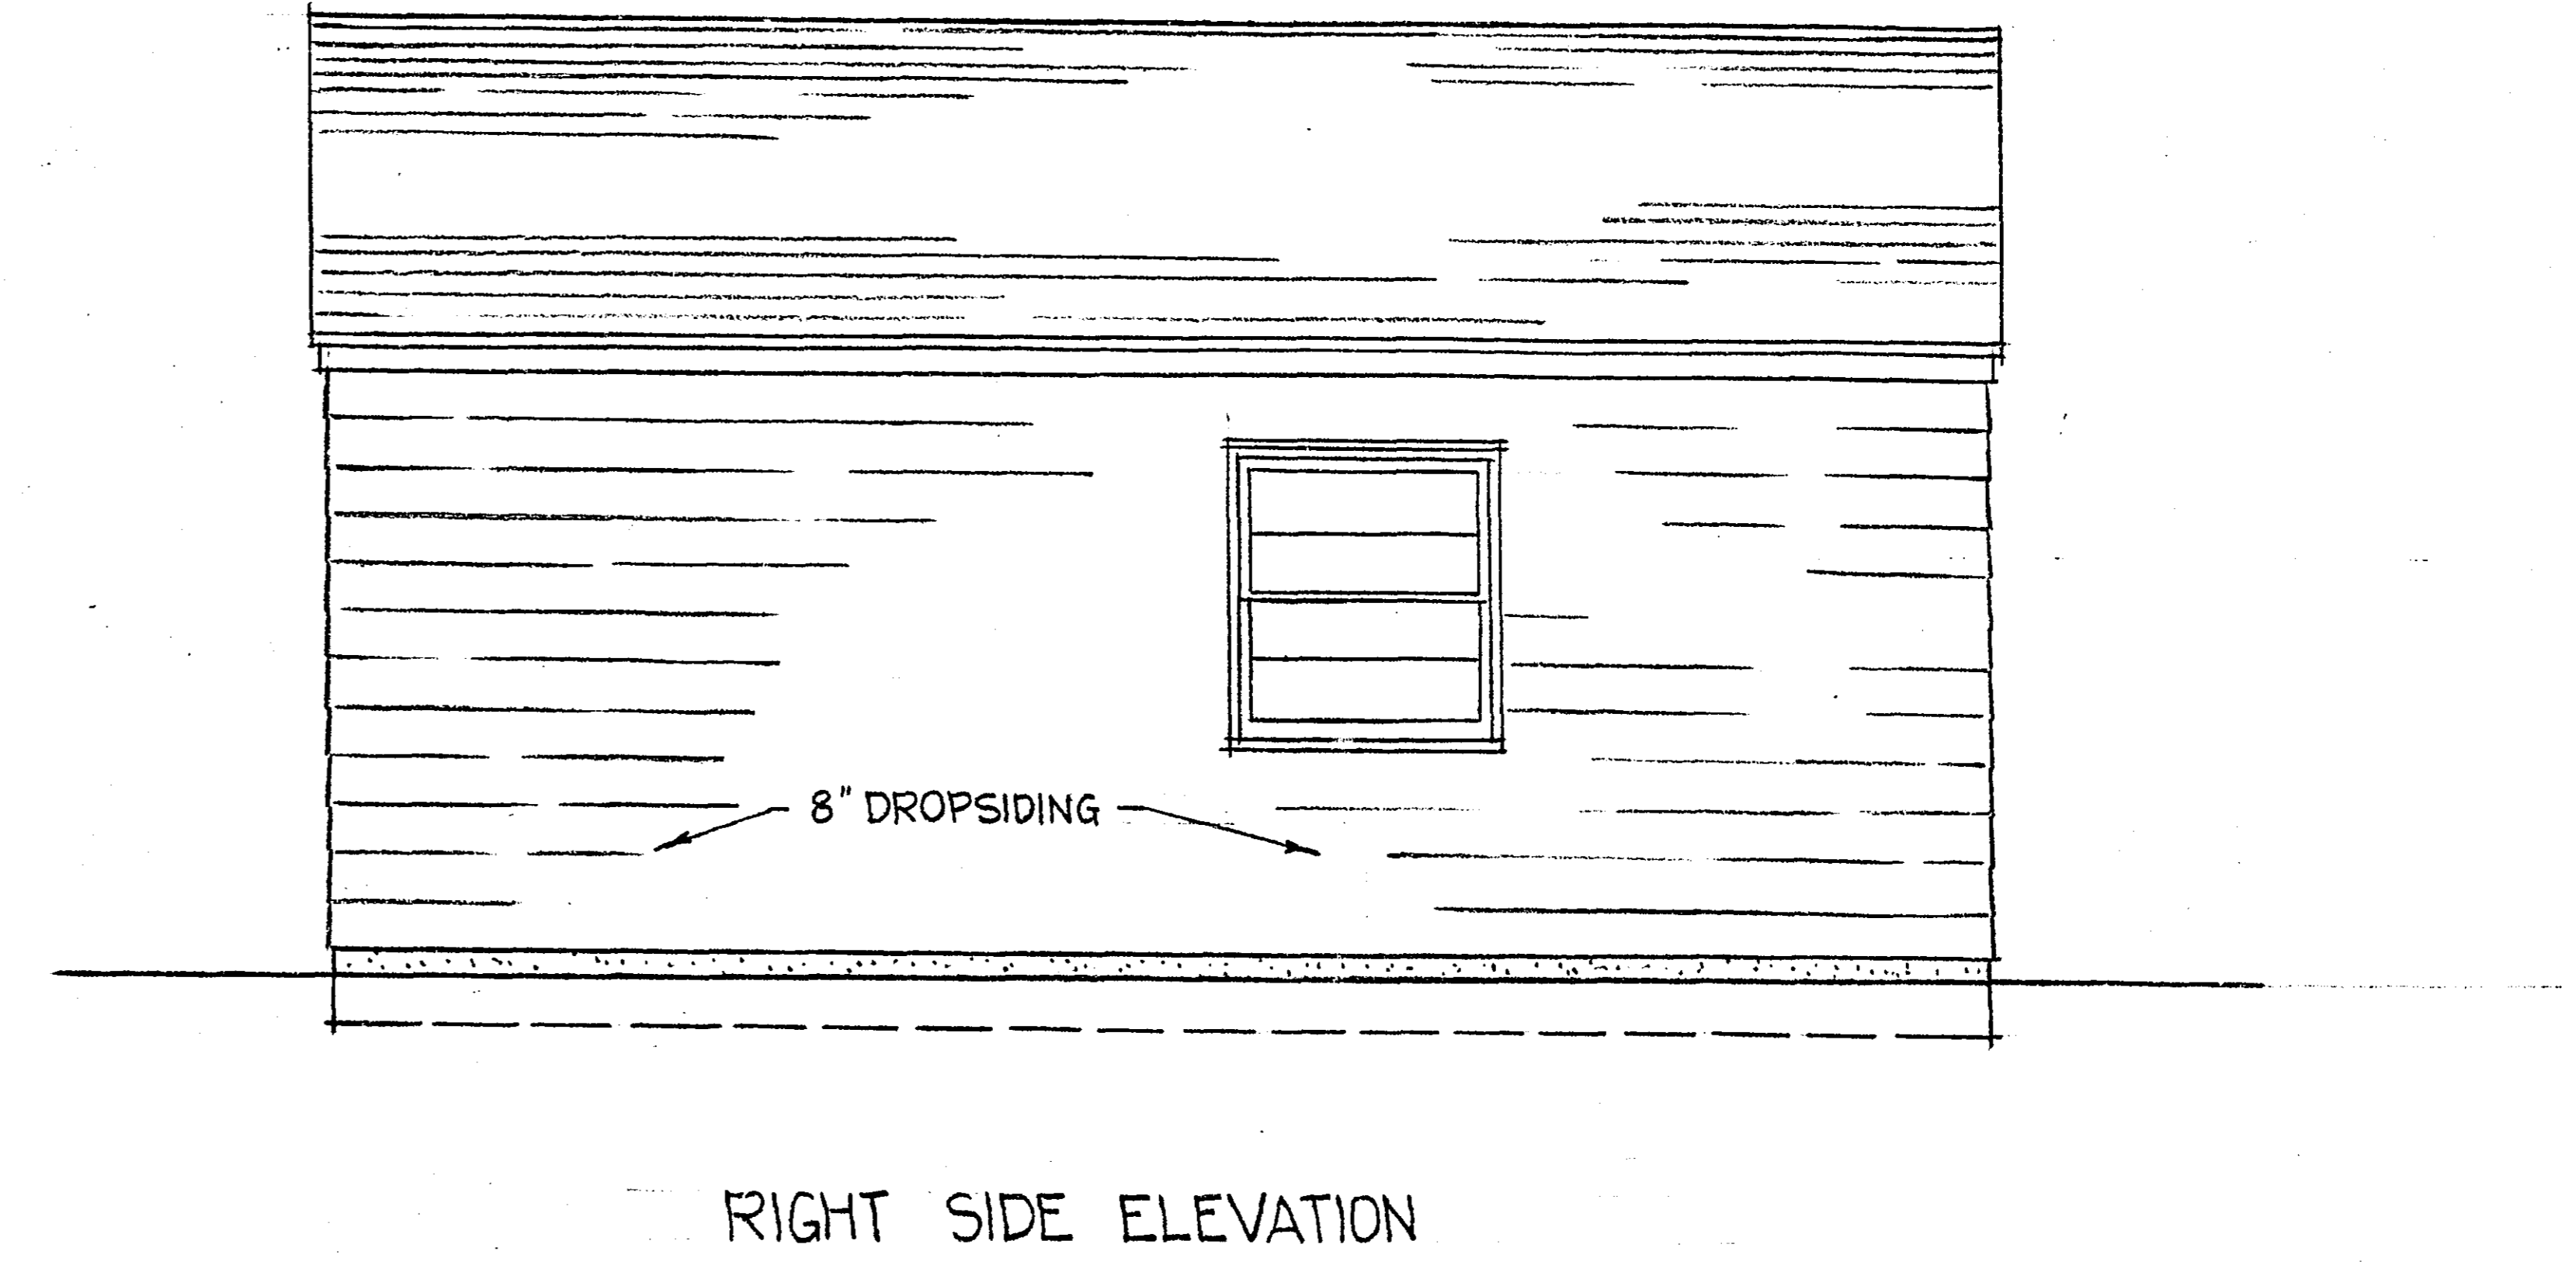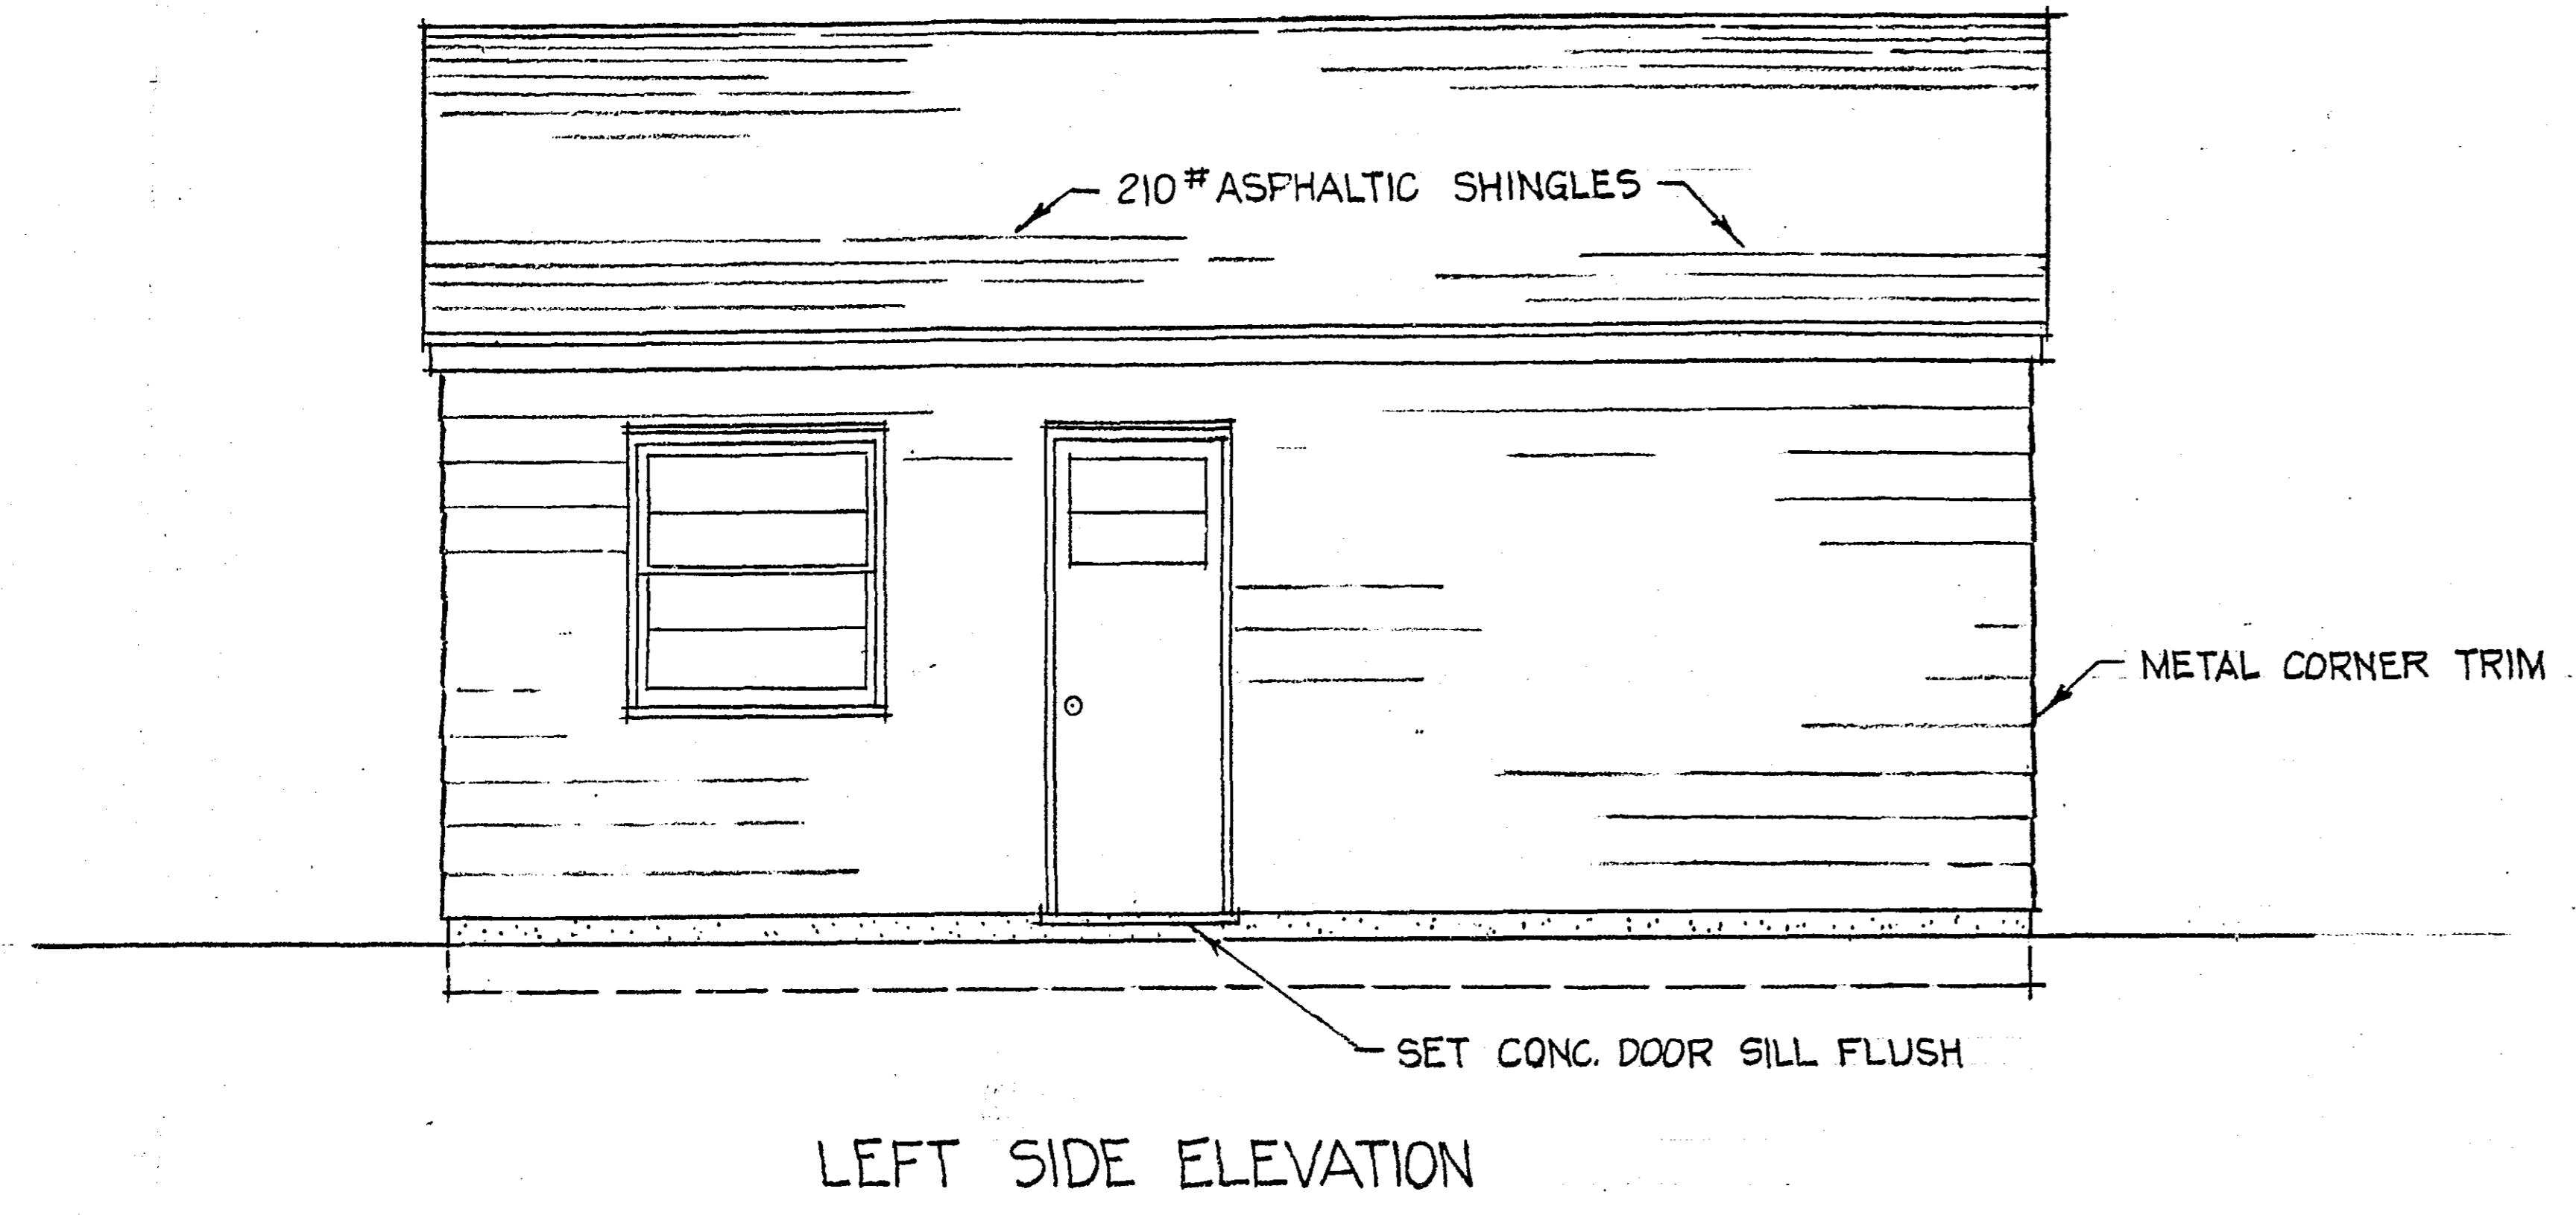

PROPOSED MAINTENANCE BUILDING SHEET 2
 FOR
 RAMSEY COUNTY GOLF COURSE 4-14-61
 SCALE 1/4" = 1'-0" BY M.D.K.