




CROSS SECTION "A-A"  
SCALE 1/2" = 1'-0"

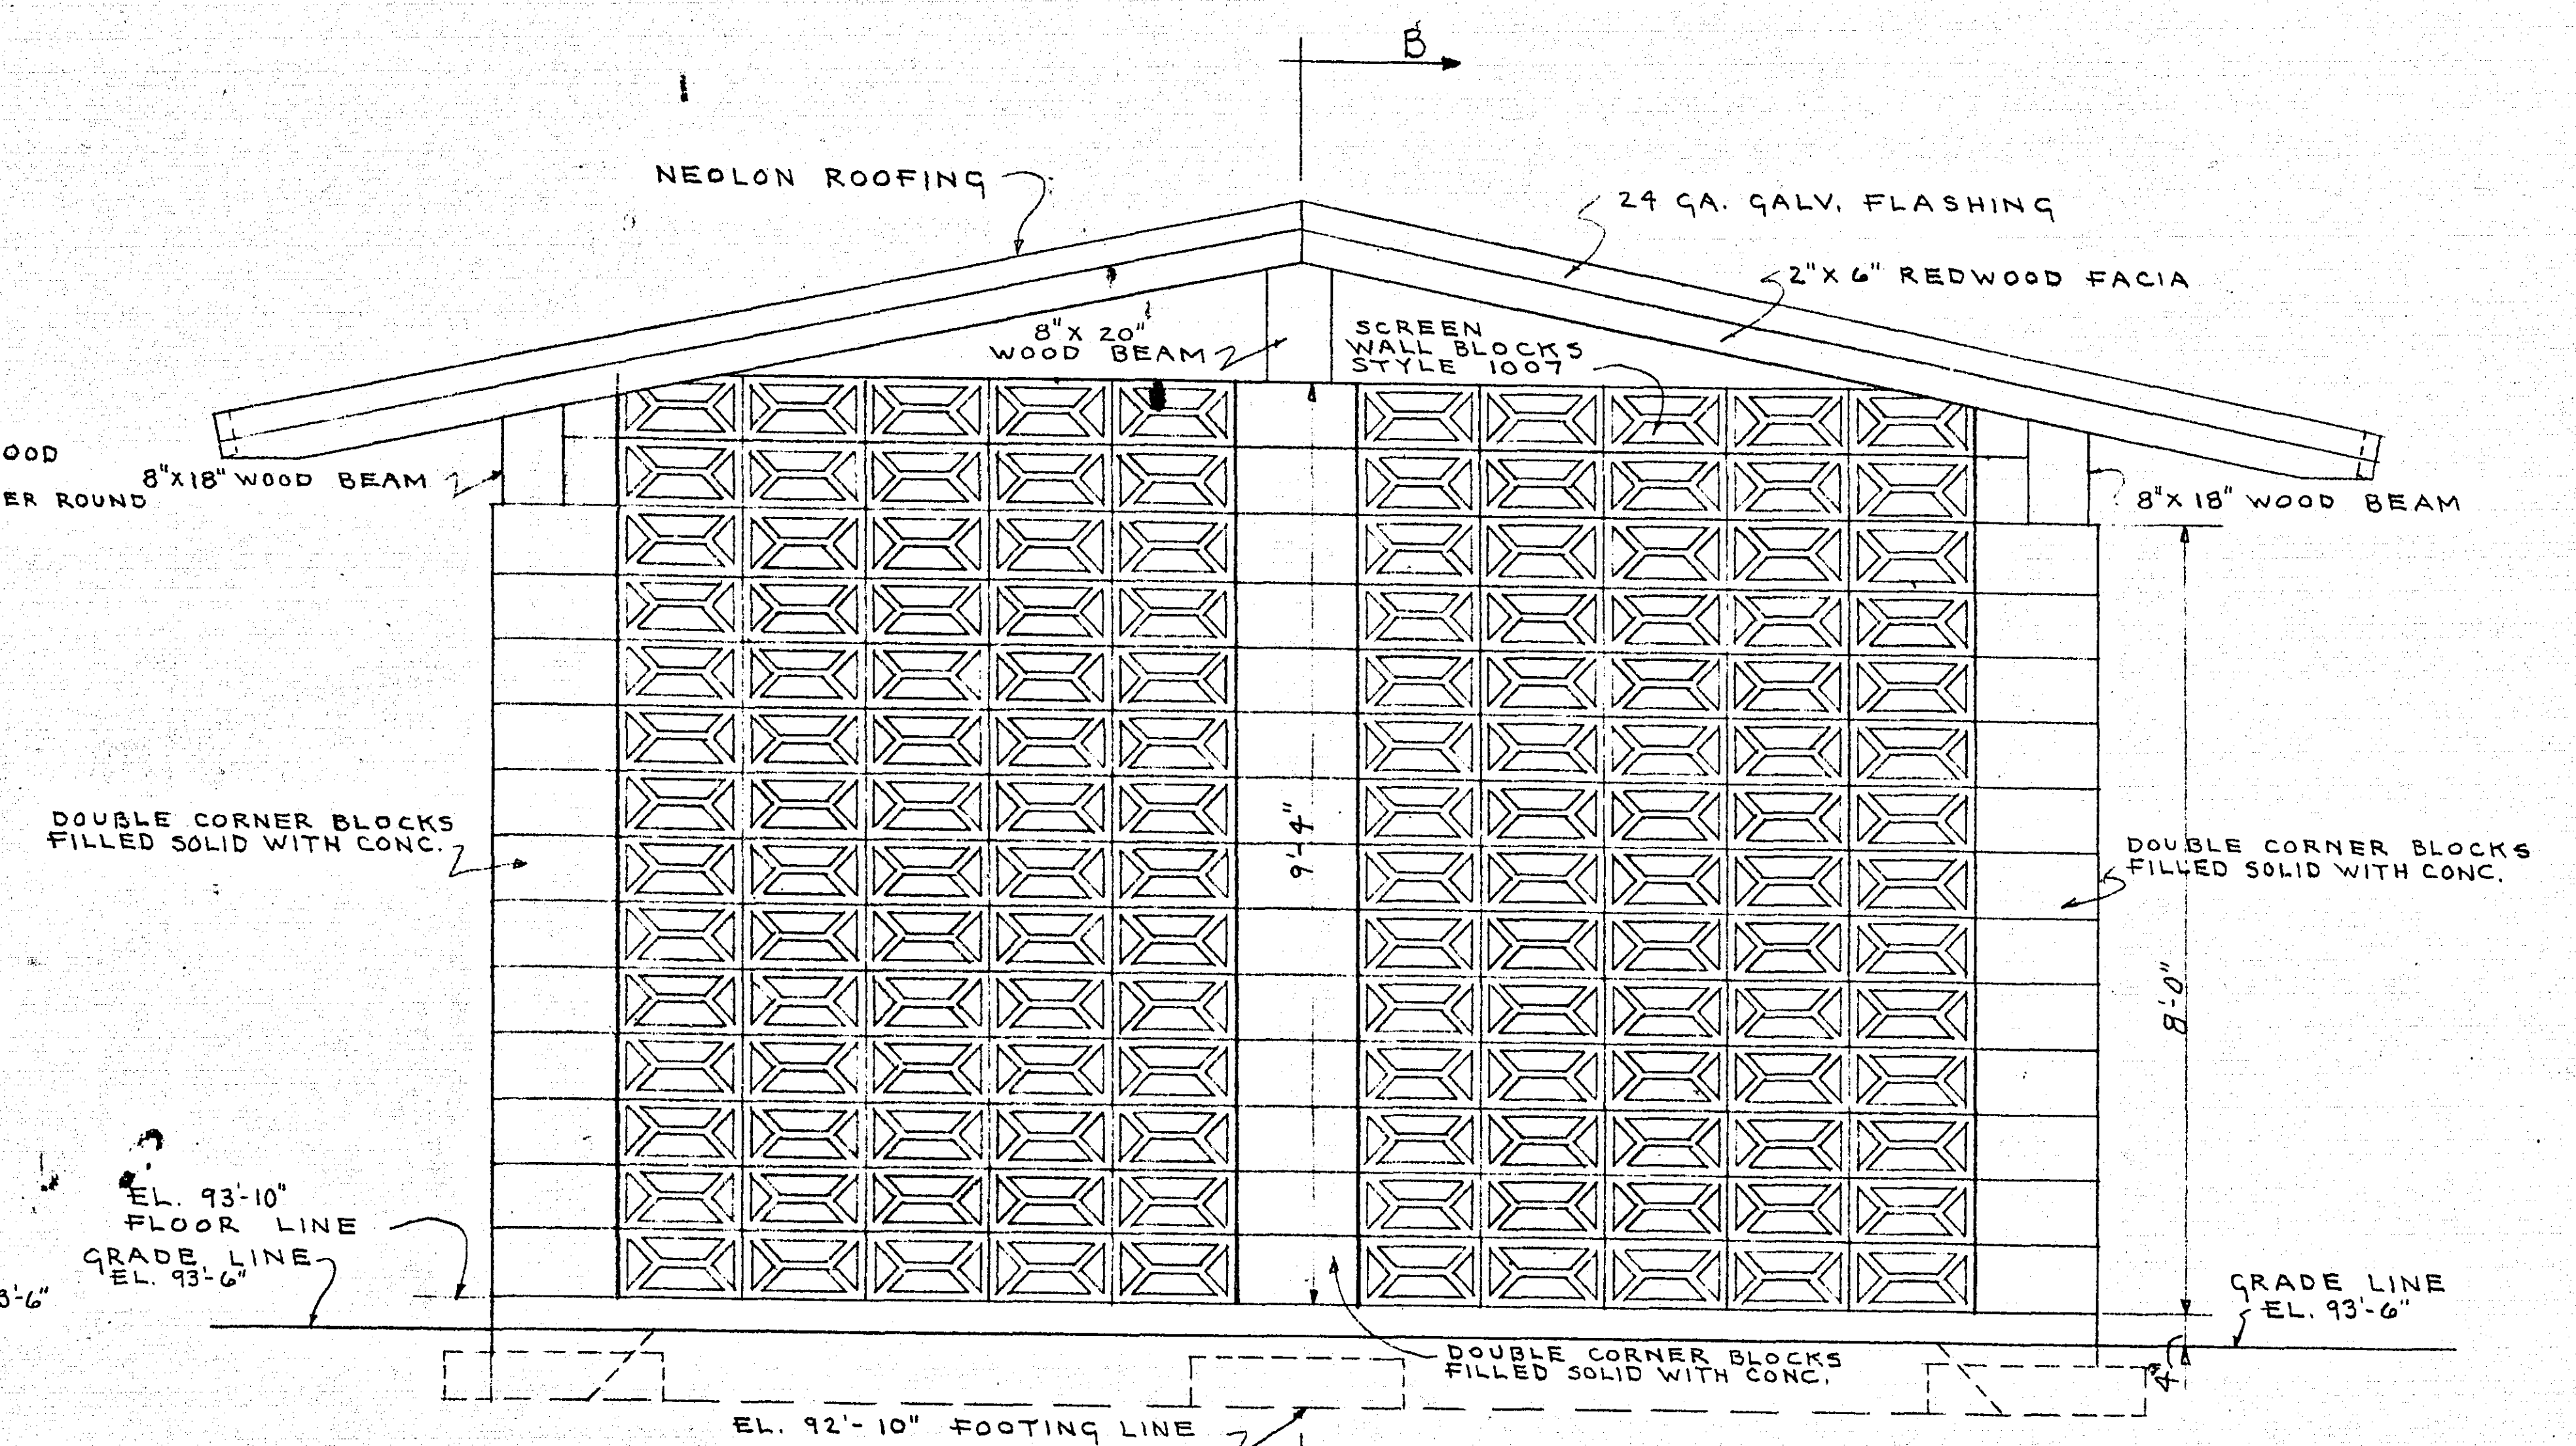


SOUTHEAST ELEVATION  
SCALE 1/2" = 1'-0"  
NORTHWEST ELEVATION SIMILAR

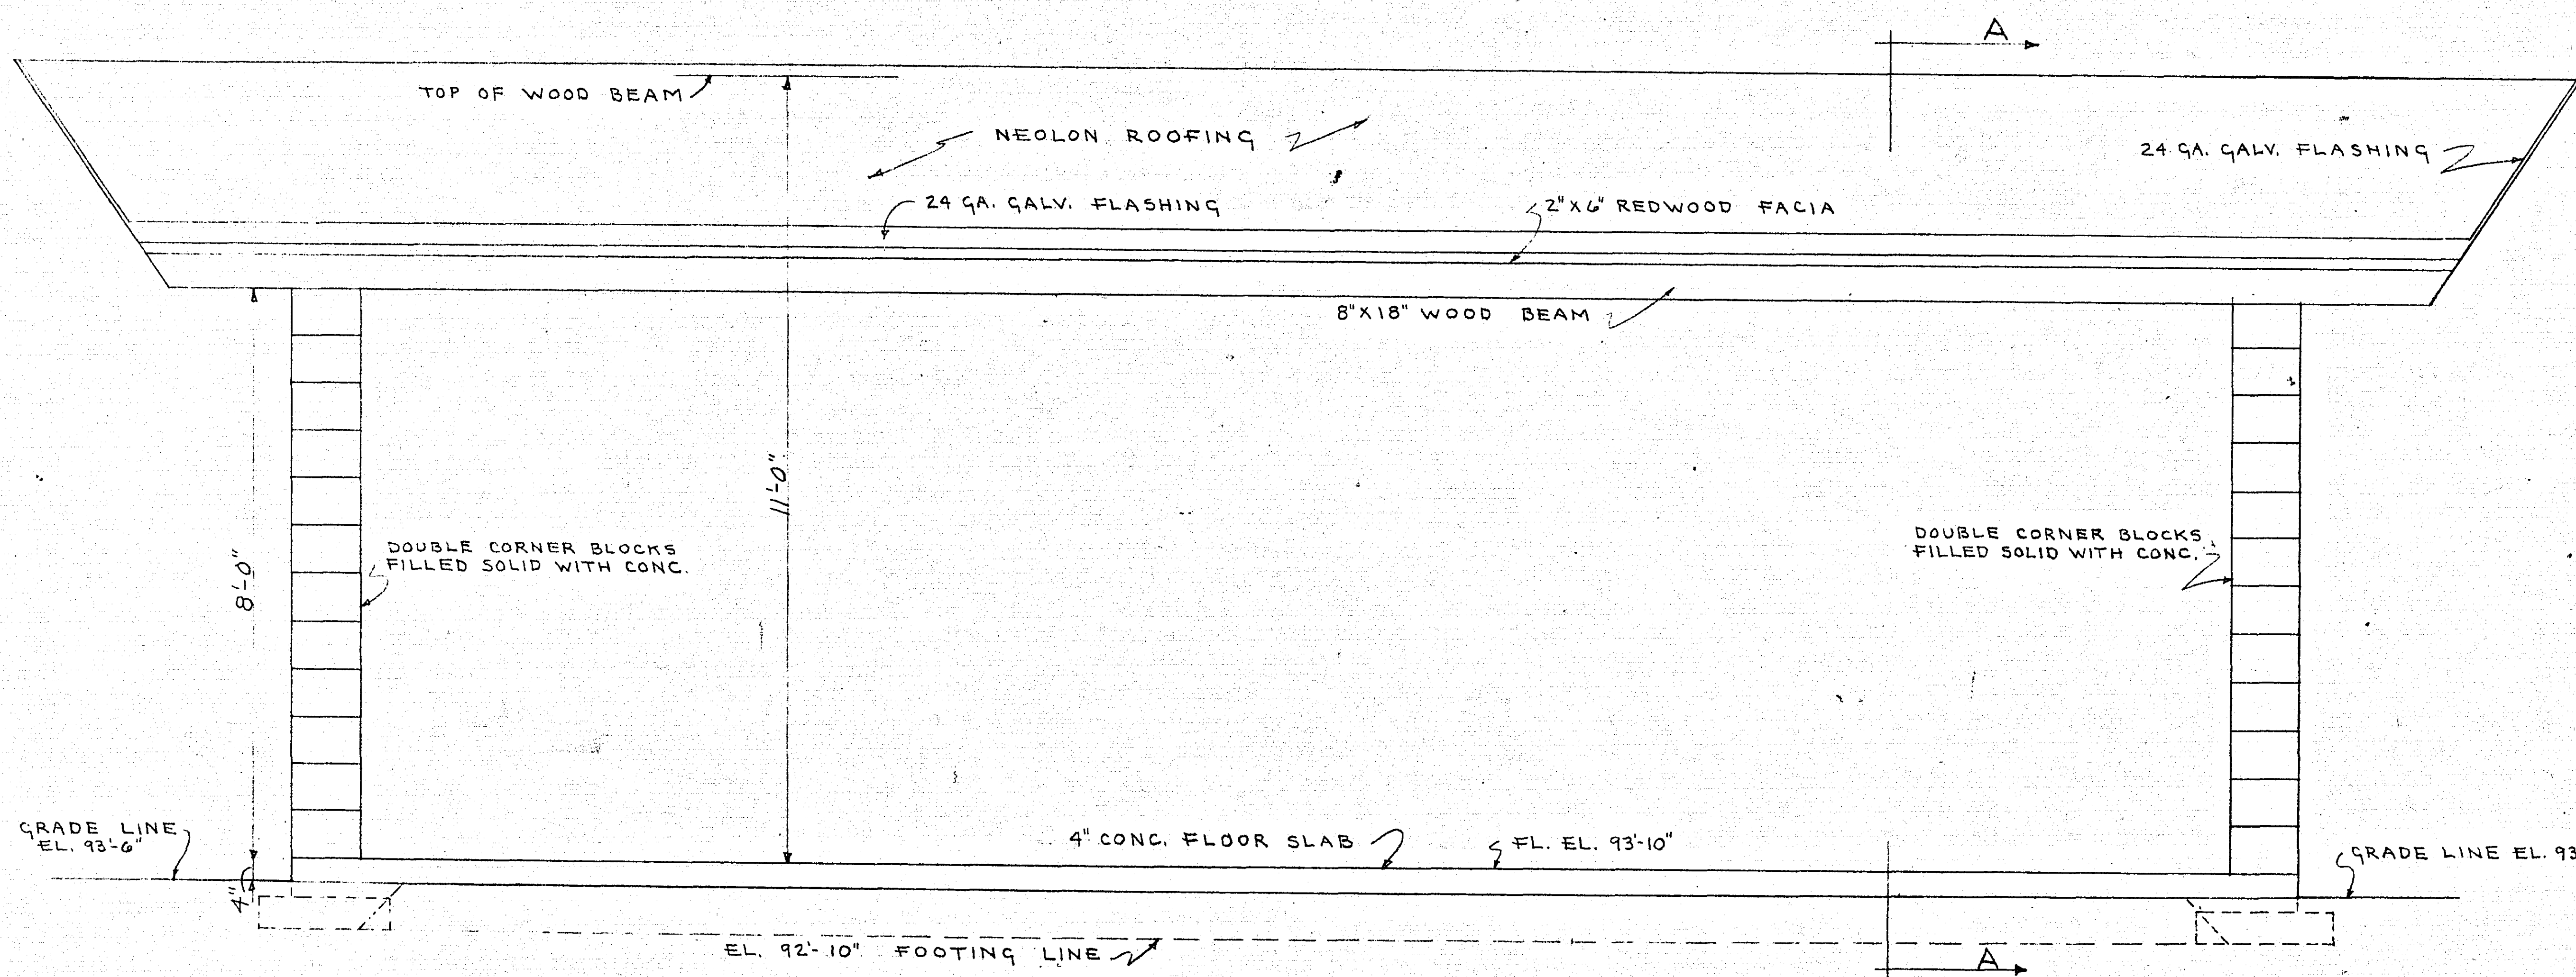


SOUTHWEST ELEVATION  
SCALE 1/2" = 1'-0"  
NORTHEAST ELEVATION SIMILAR

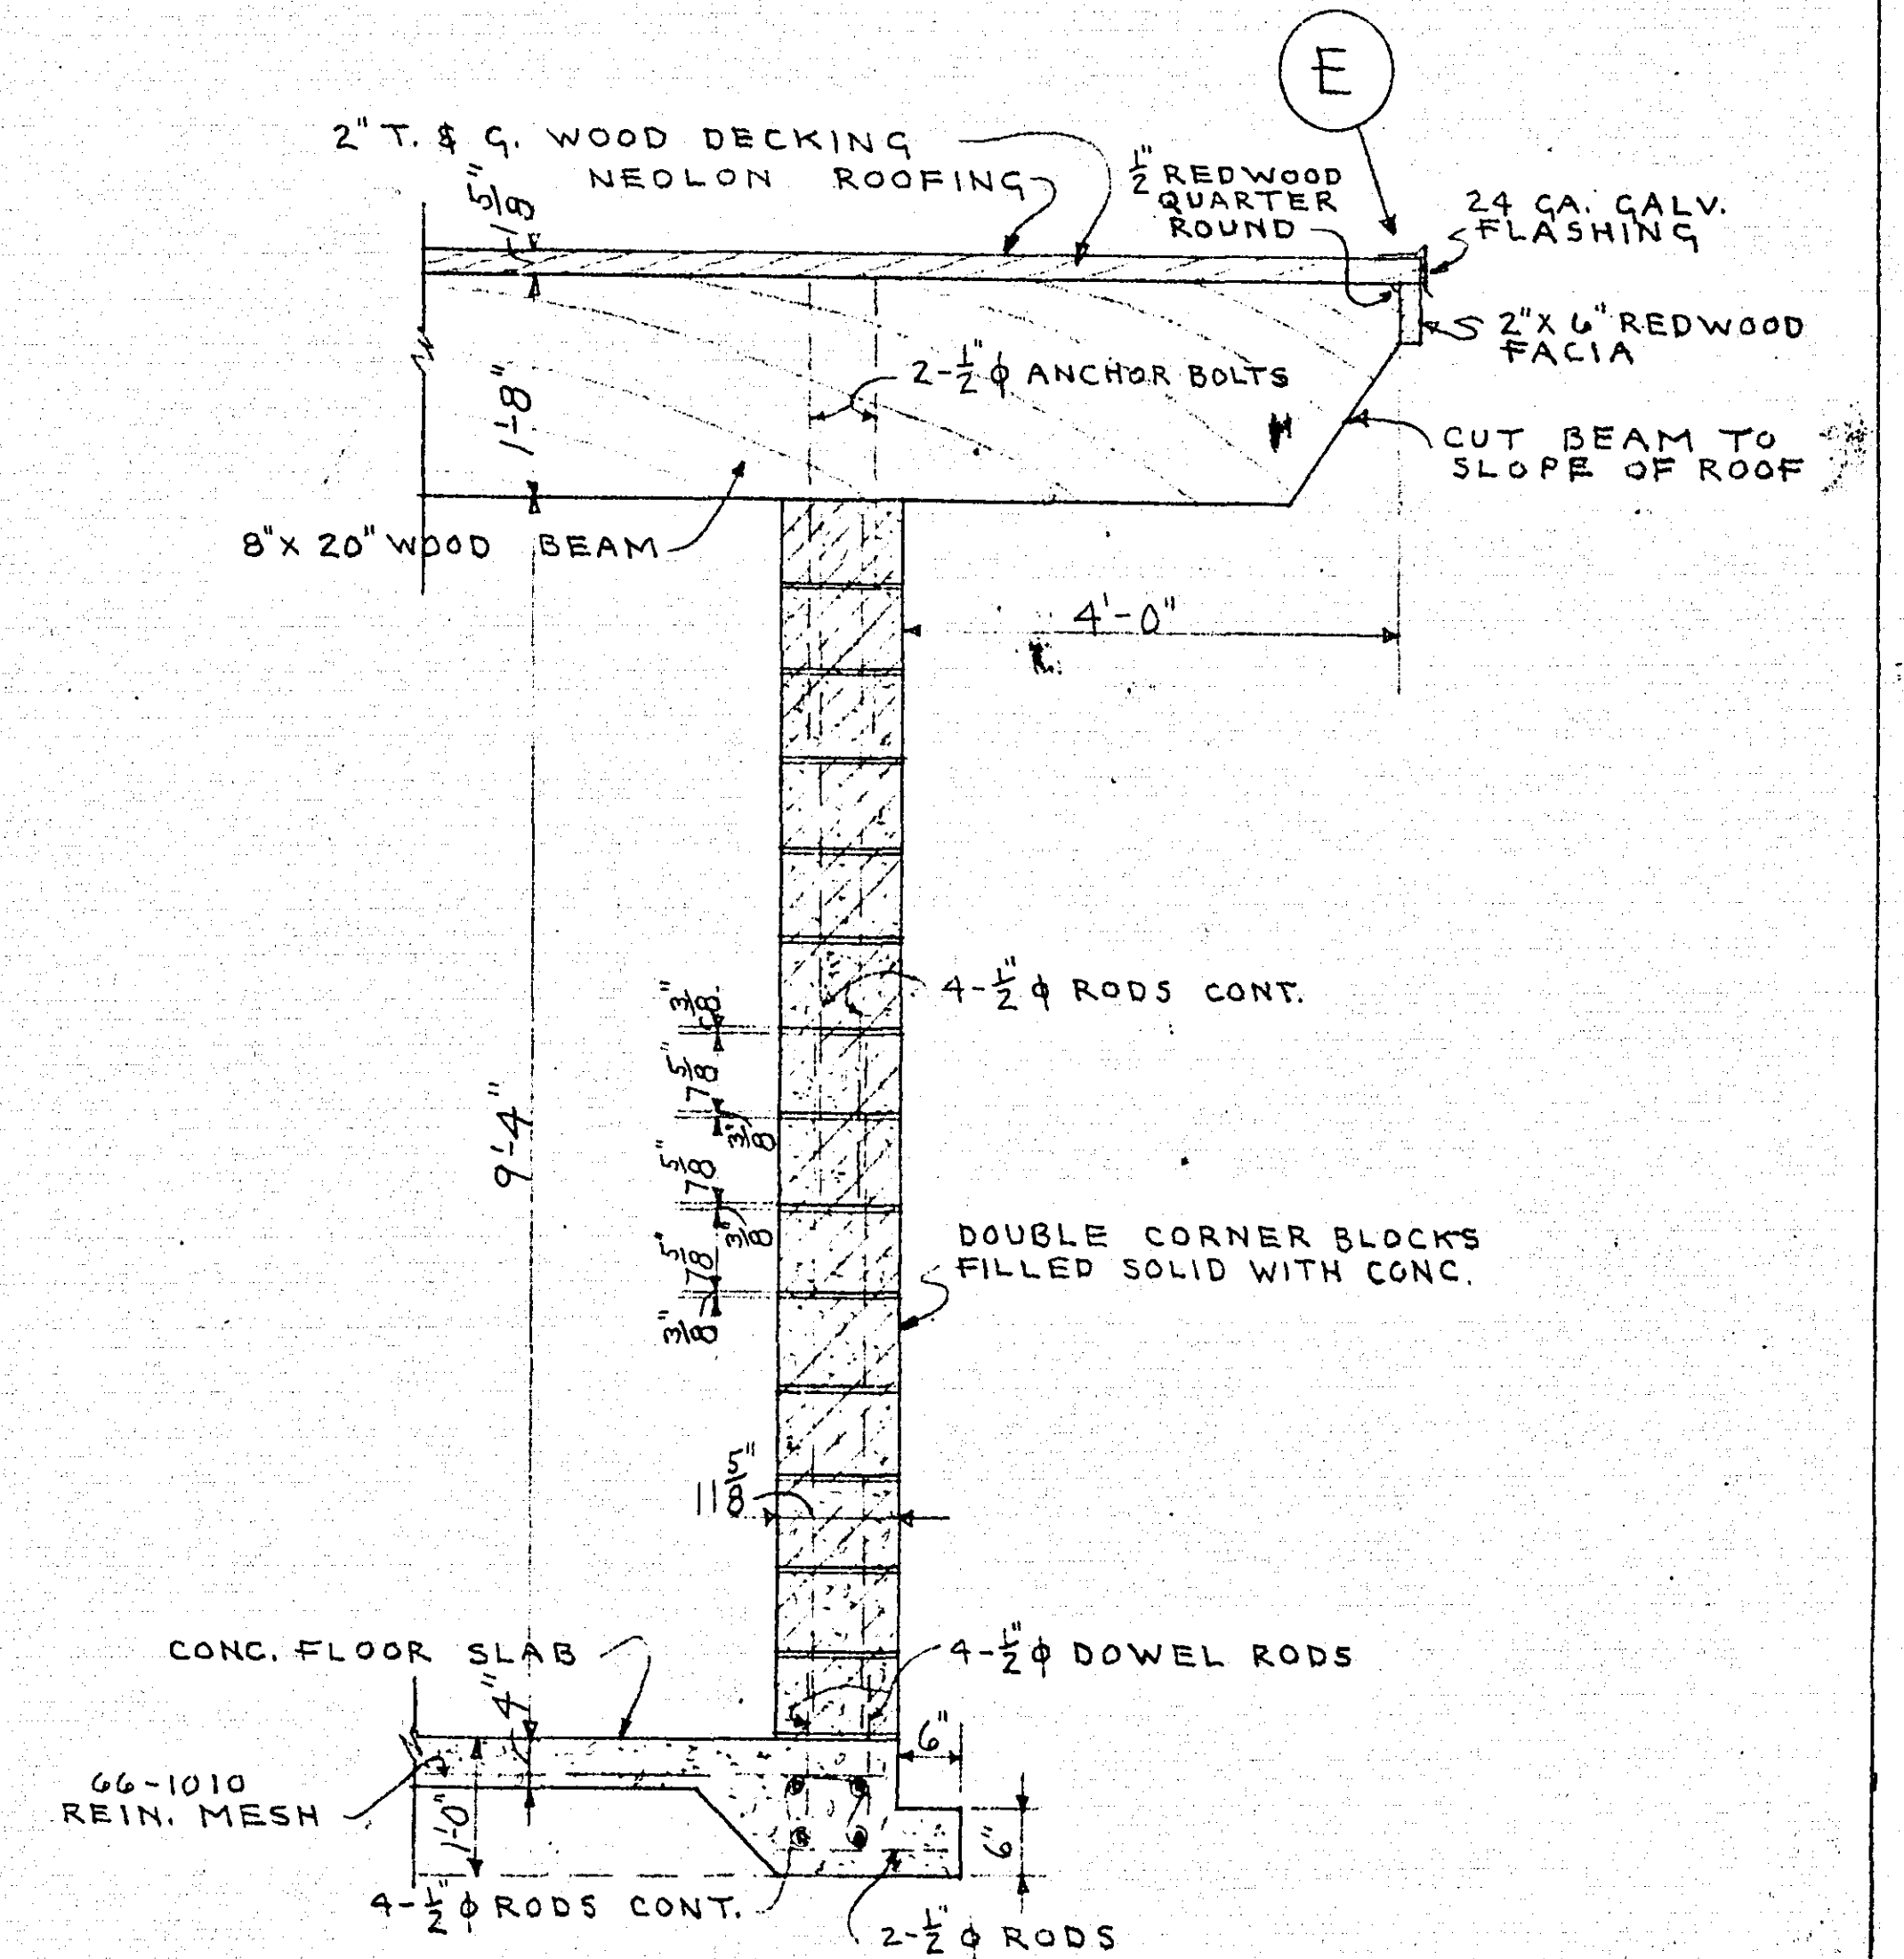


PART LONGITUDINAL SECTION "B-B"  
SCALE 1/2" = 1'-0"

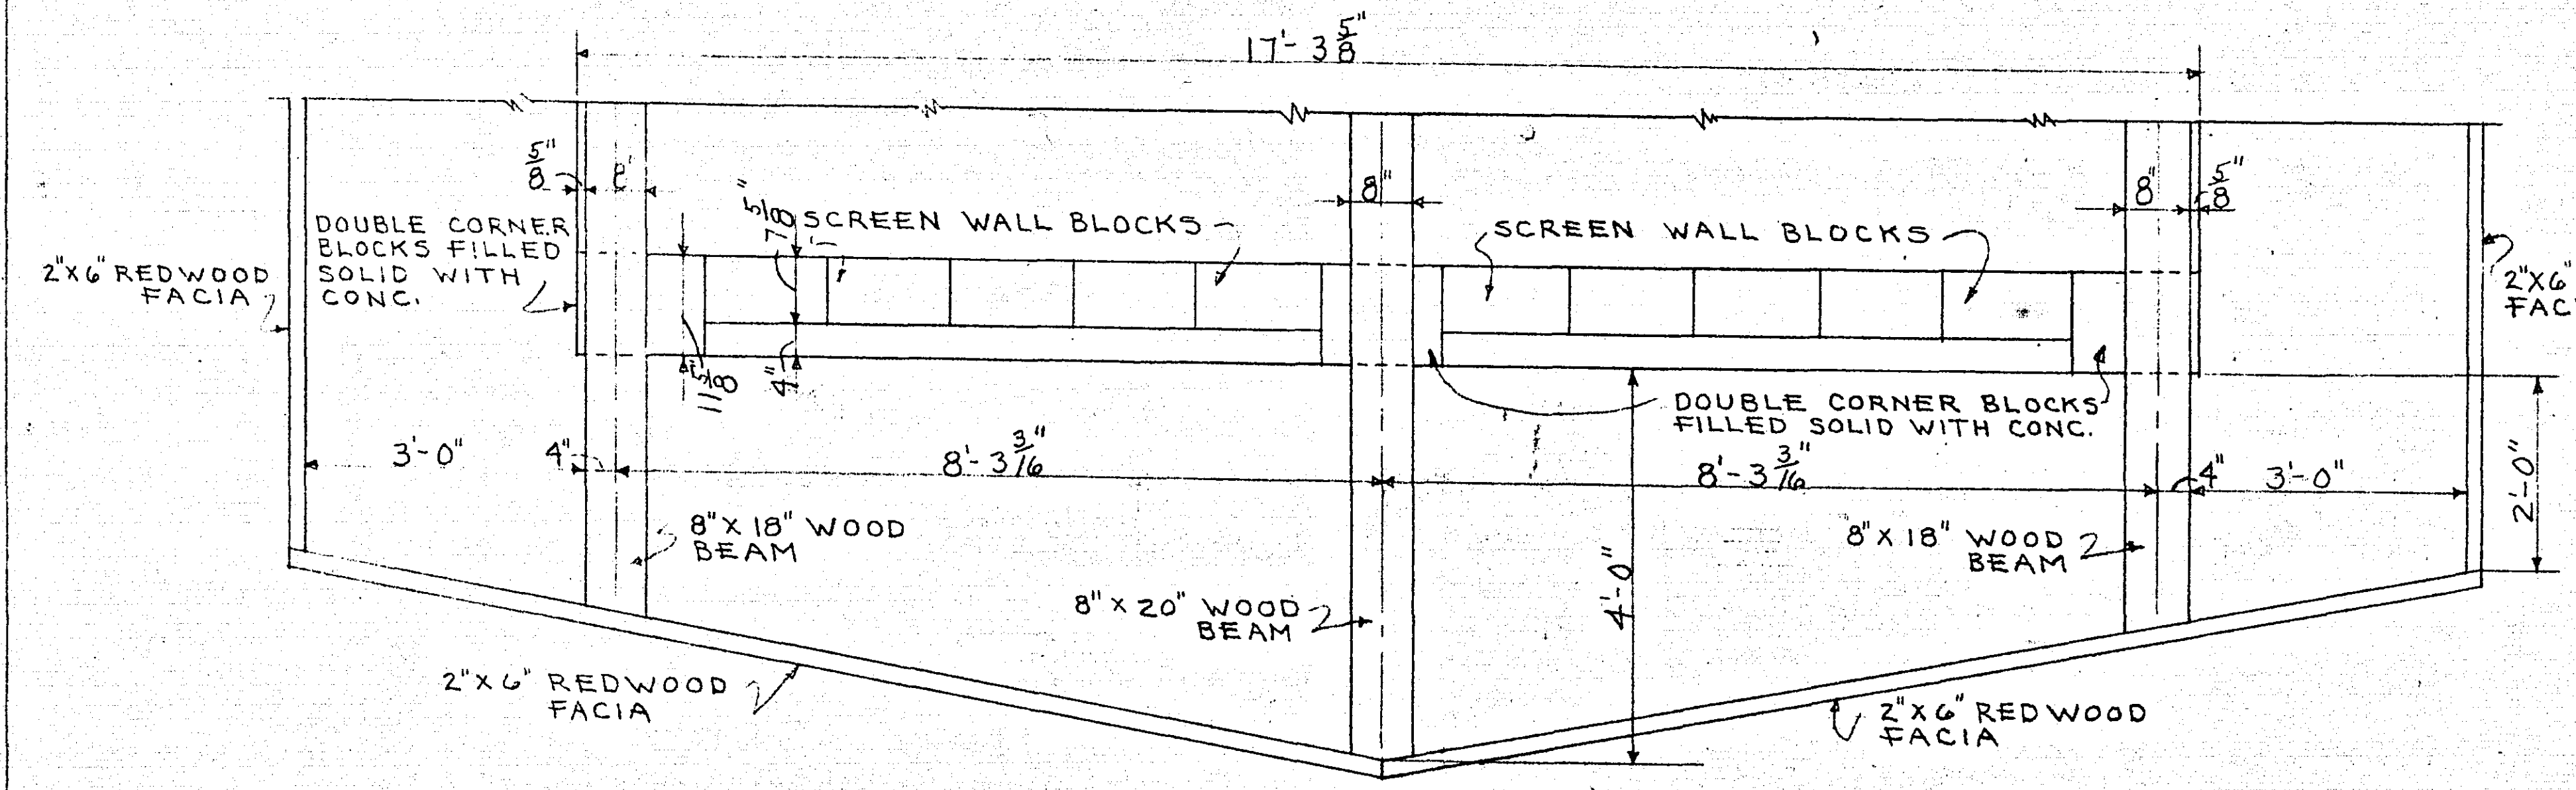

ROOF FRAMING PLAN  
SCALE 1/2" = 1'-0"

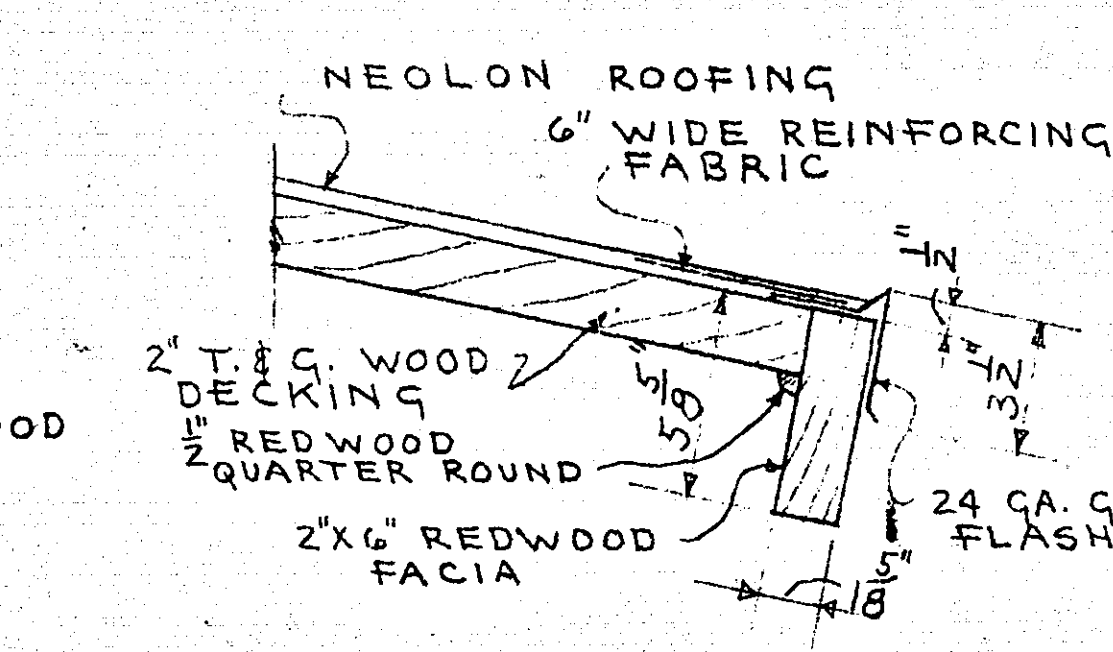


FACIA DETAIL "D"  
SCALE 1/2" = 1'-0"

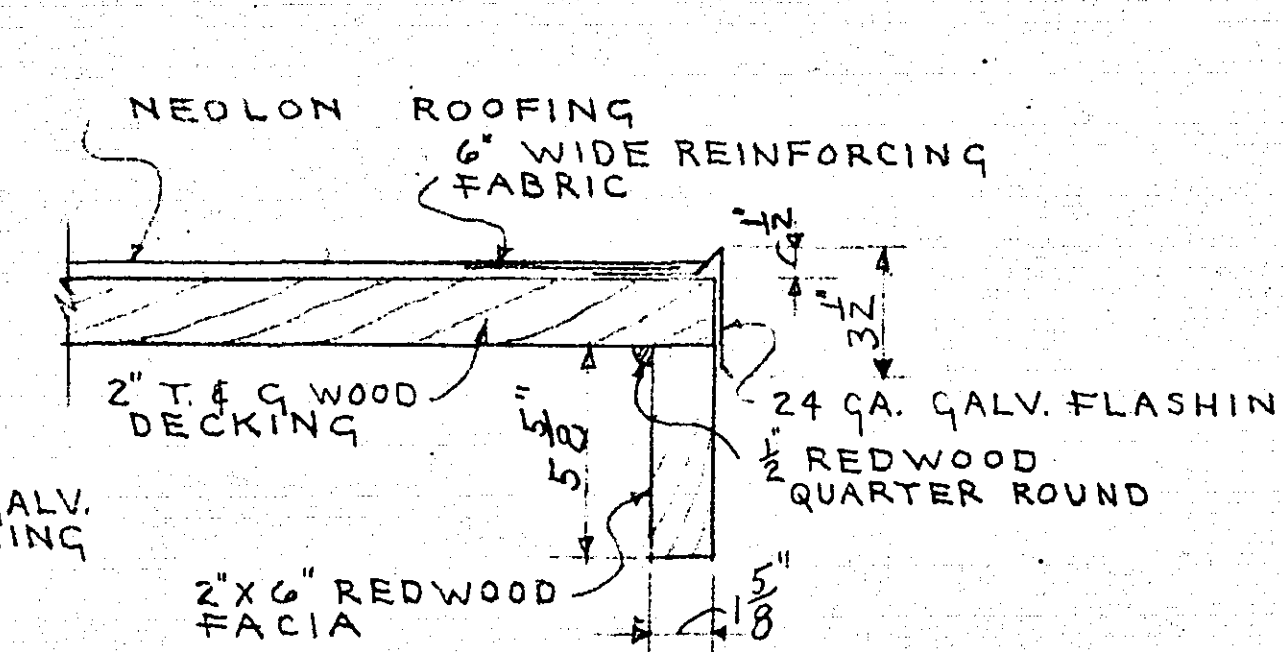


FACIA DETAIL "E"  
SCALE 1/2" = 1'-0"

I hereby certify that the plans, specifications, or report was prepared by me or under my direct supervision and that I am duly licensed professional engineer under the laws of the State of Minnesota.  
Date 7/18/62 Reg. No. 3015

PICNIC SHELTER		JOY PARK		RAMSEY COUNTY	
CITY OF ST. PAUL					
DATE	REVISIONS	APPR BY	COMMR.	JOB NO.	
JUNE 1962				1562	
DEPT. OF	P.R. & P.B.				
DEPT. OF	PARKS, PLAYGROUNDS & PUB. BLDGS.				
FRANK L. LOSS	COMMR.				
A.H. SCHROEDER	CITY ARCHT.				

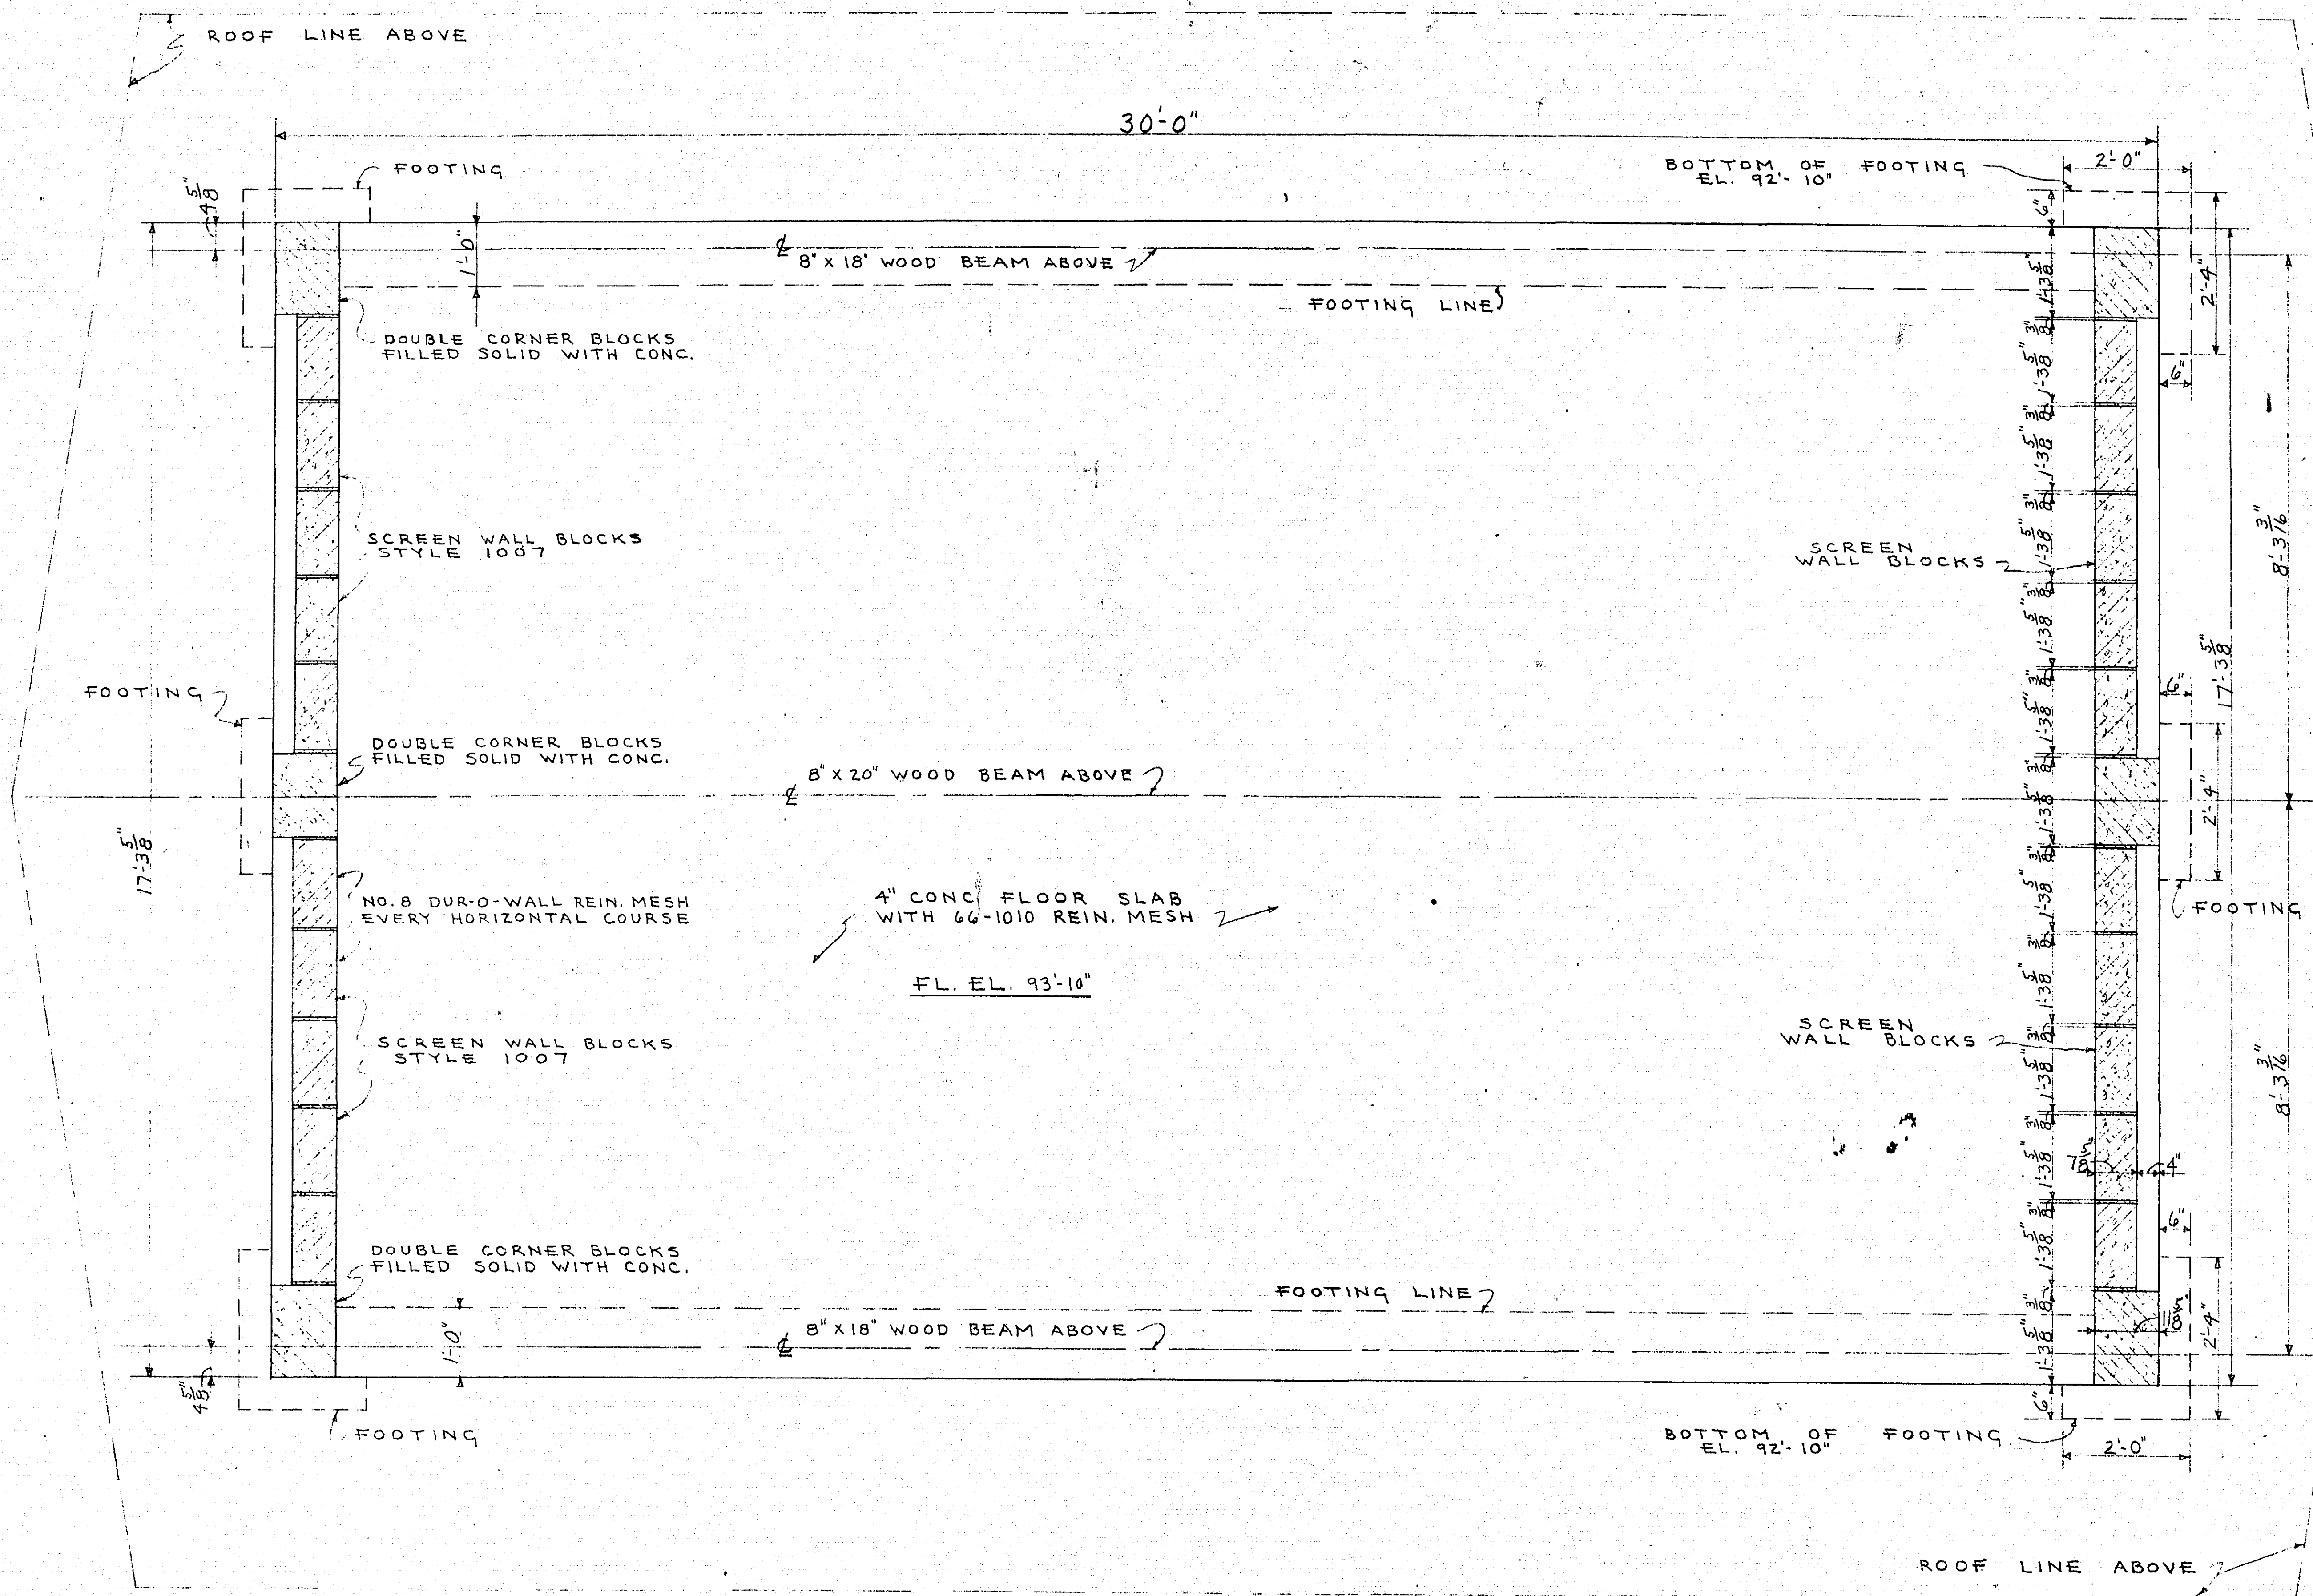


FLOOR PLAN  
SCALE 1/2" = 1'-0"

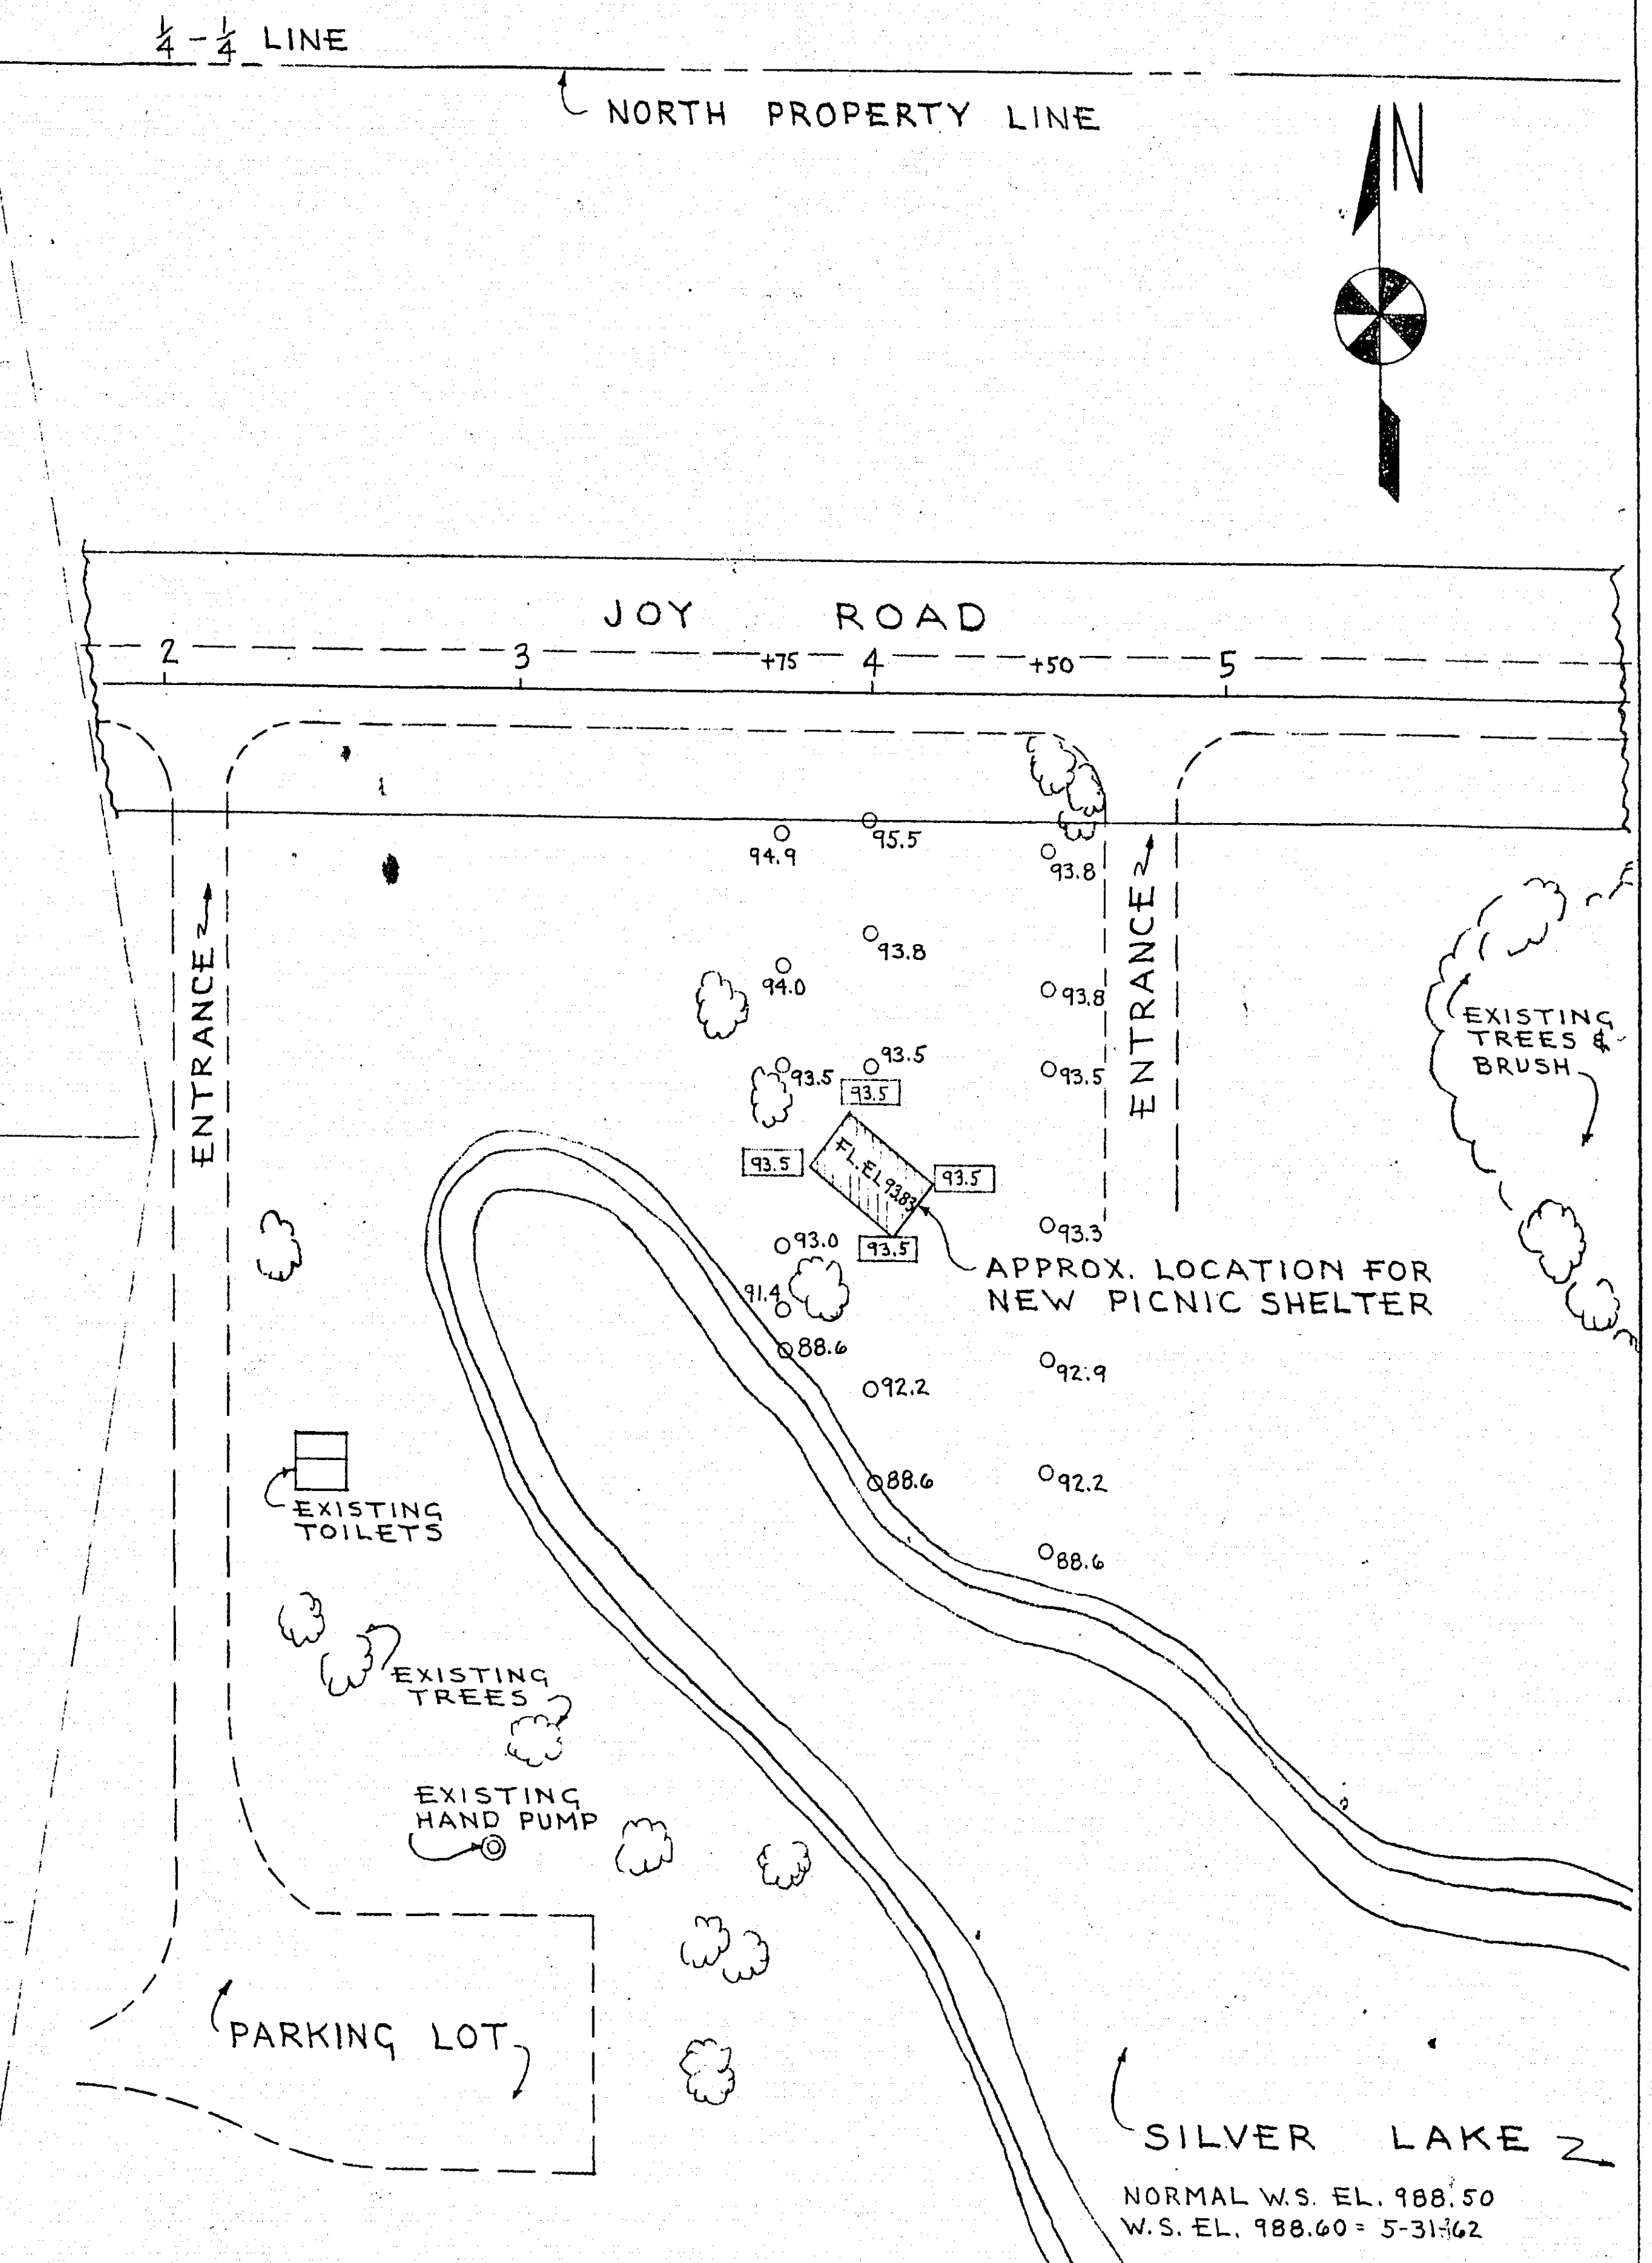


PLOT PLAN  
SCALE 1" = 50'-0"


0 93.8 EXISTING ELEVATIONS  
93.5 NEW ELEVATIONS  
NOTE: COUNTY ENGINEER TO PROVIDE LOCATION OF BENCH MARK

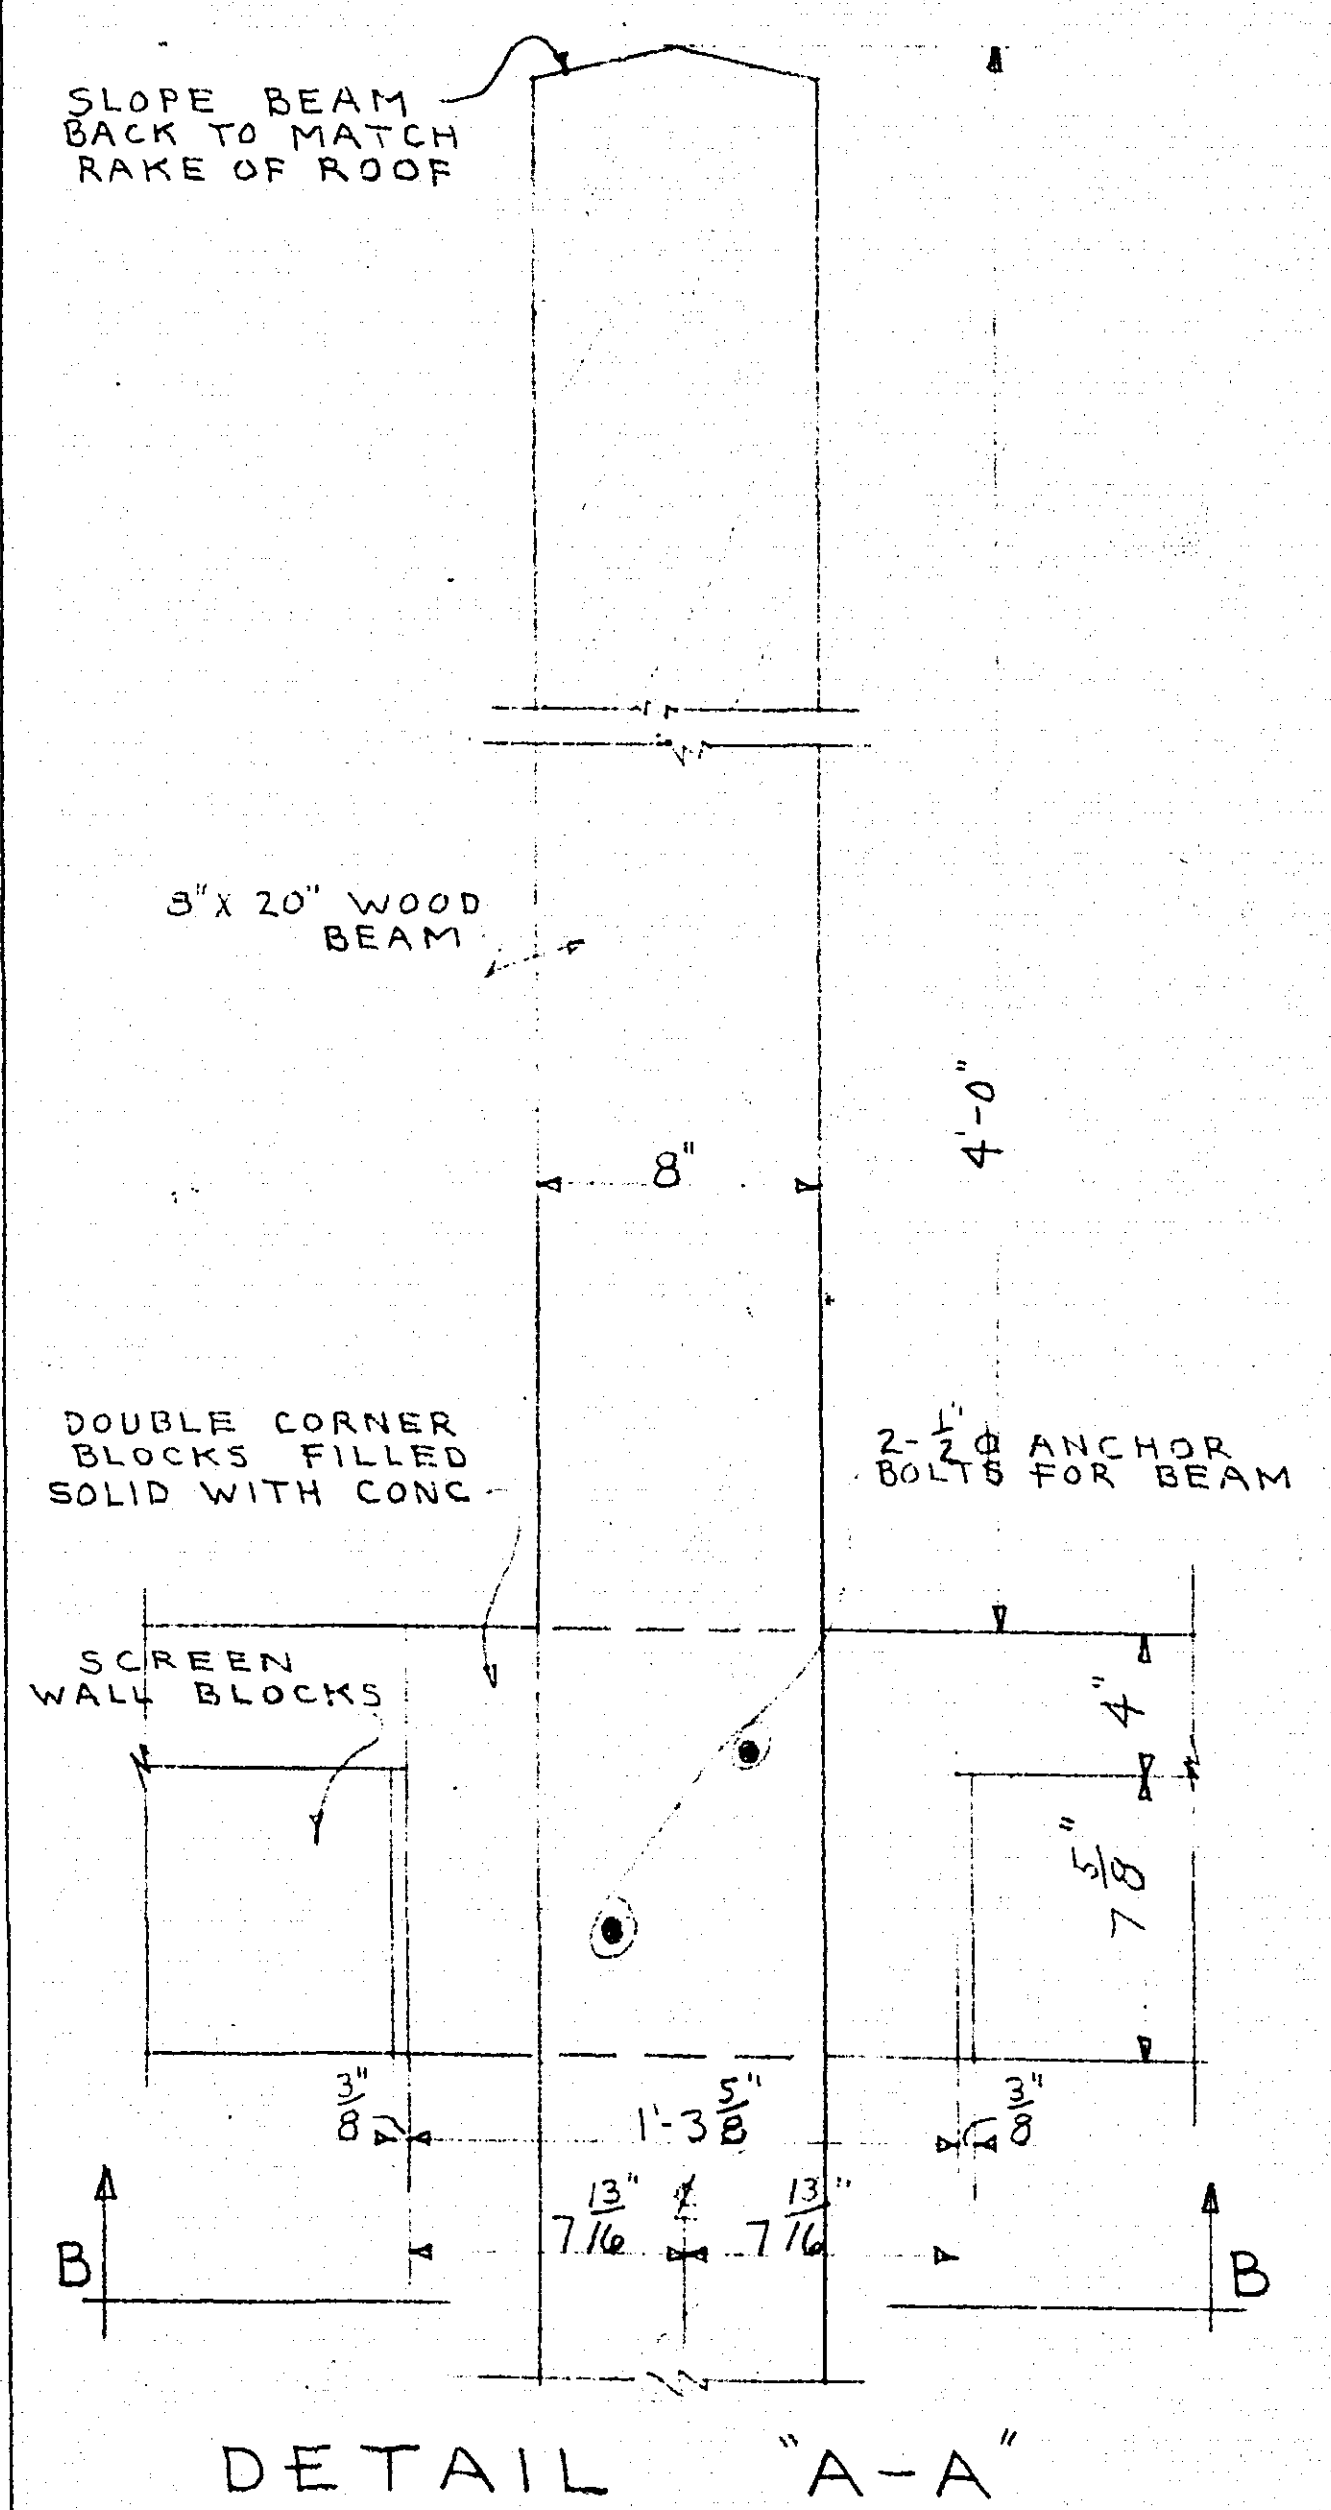

DETAIL "A-A"

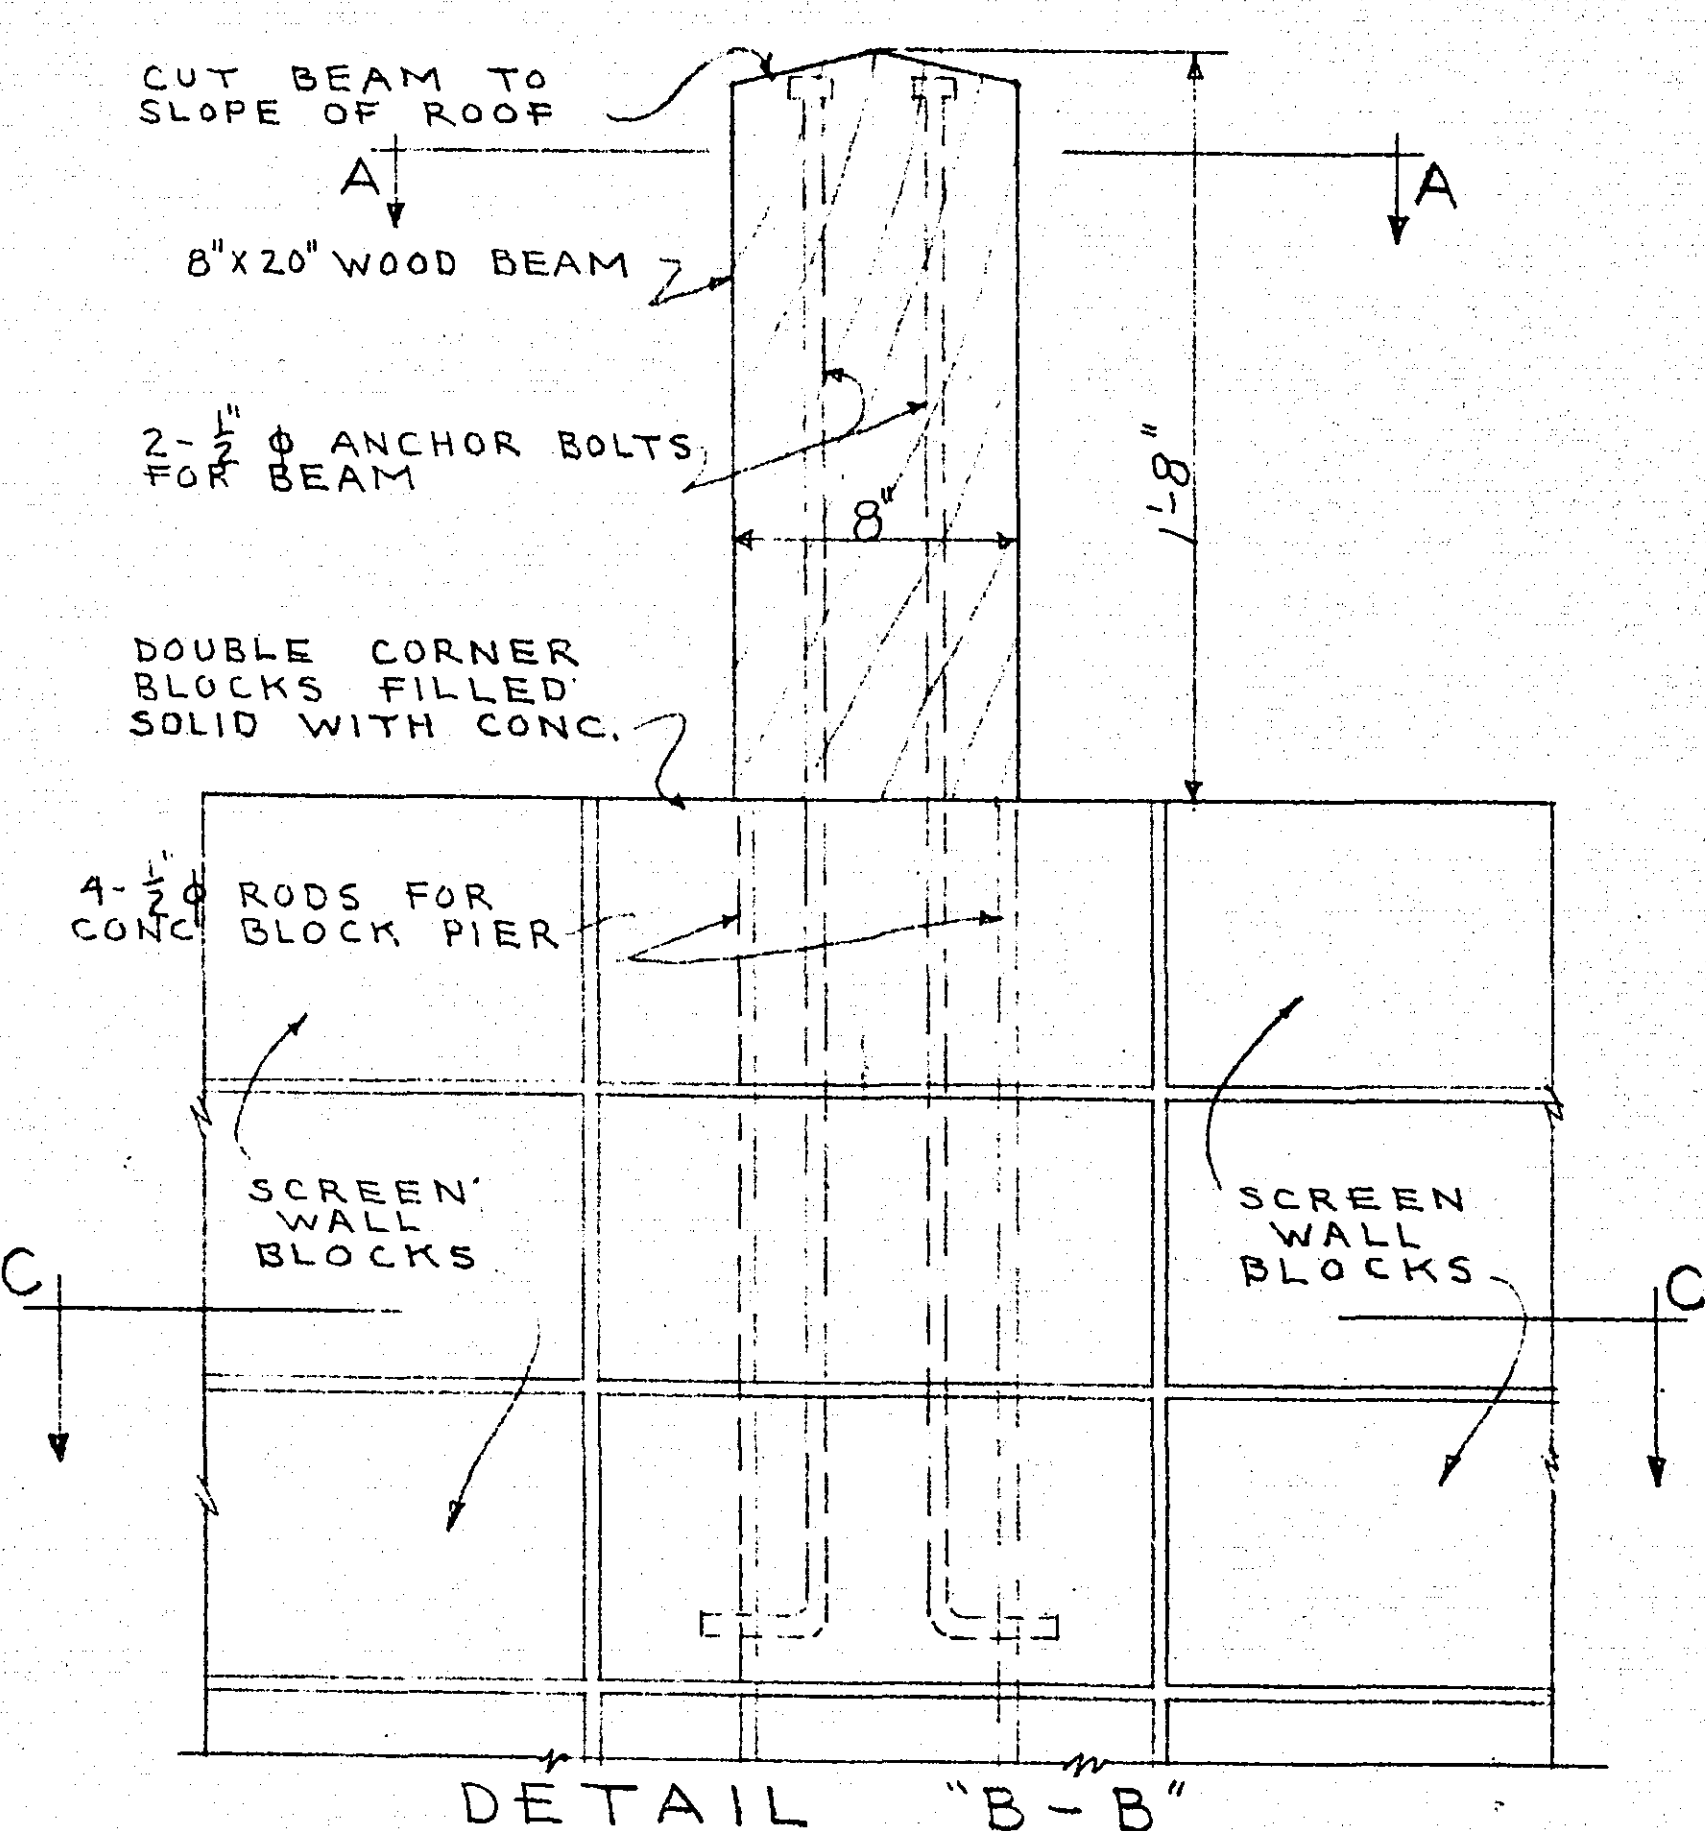


DETAIL "B-B"

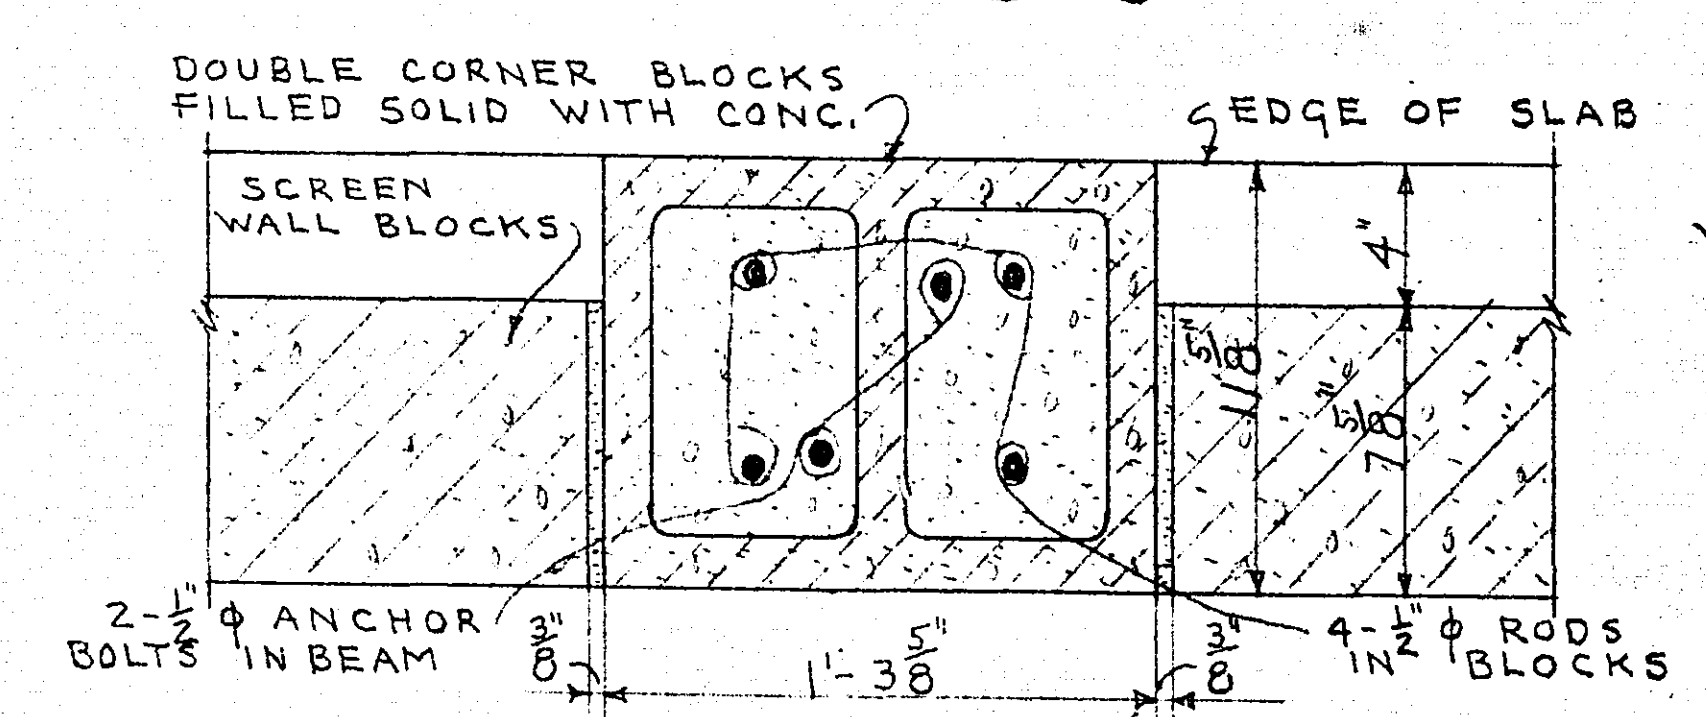


DETAIL "C-C"

DETAILS OF CENTER BEAM  
SCALE 1/2" = 1'-0"

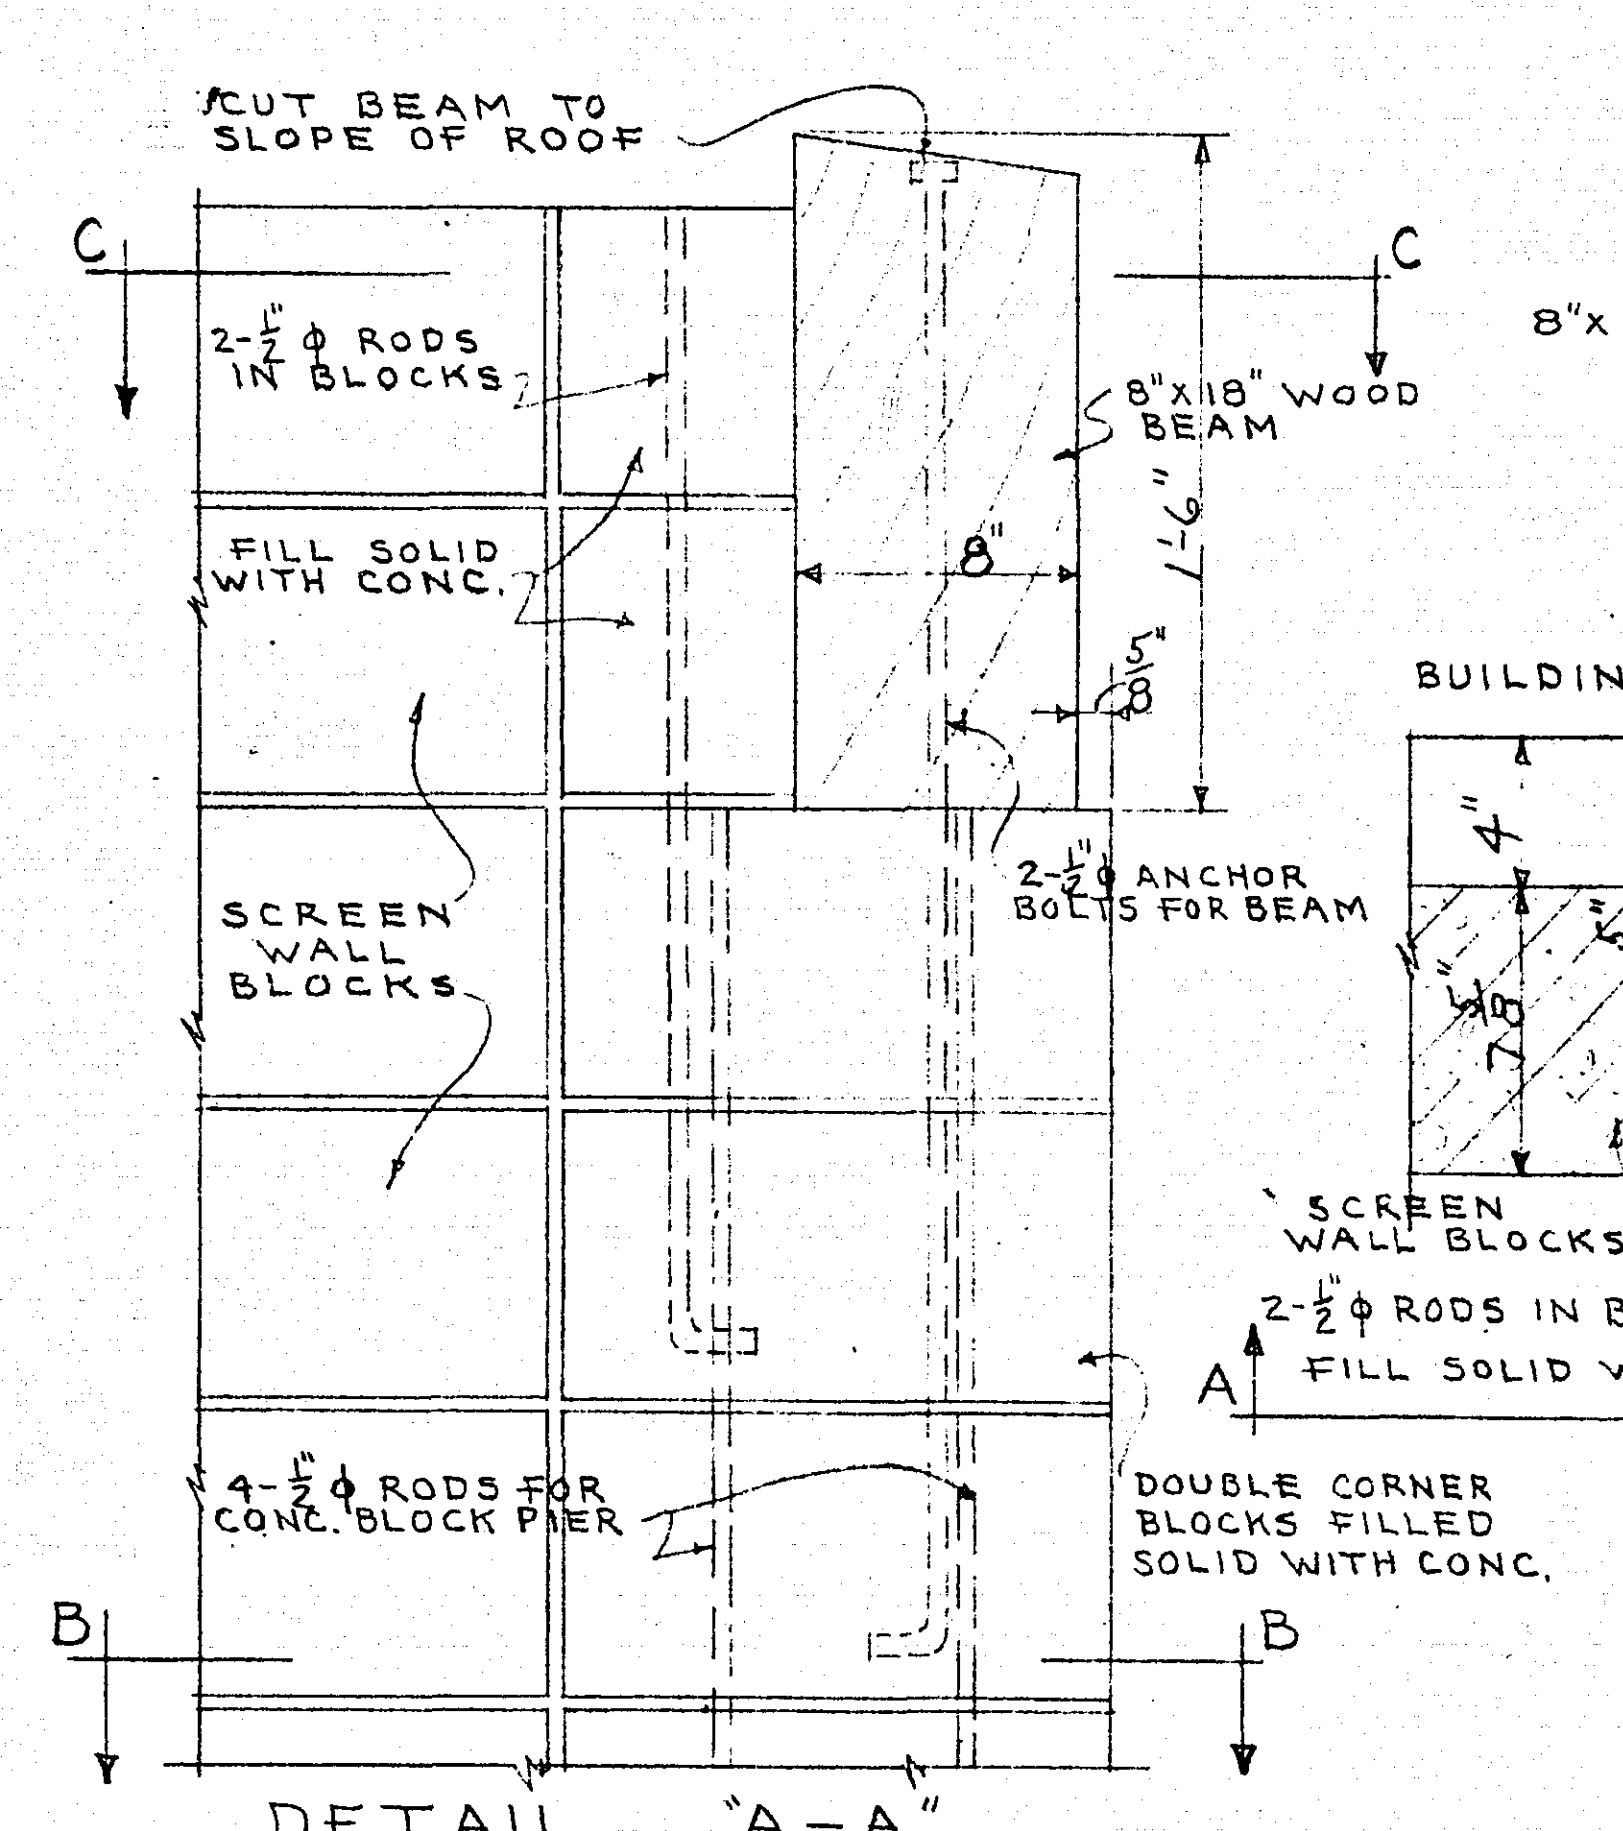


DETAIL "A-A"

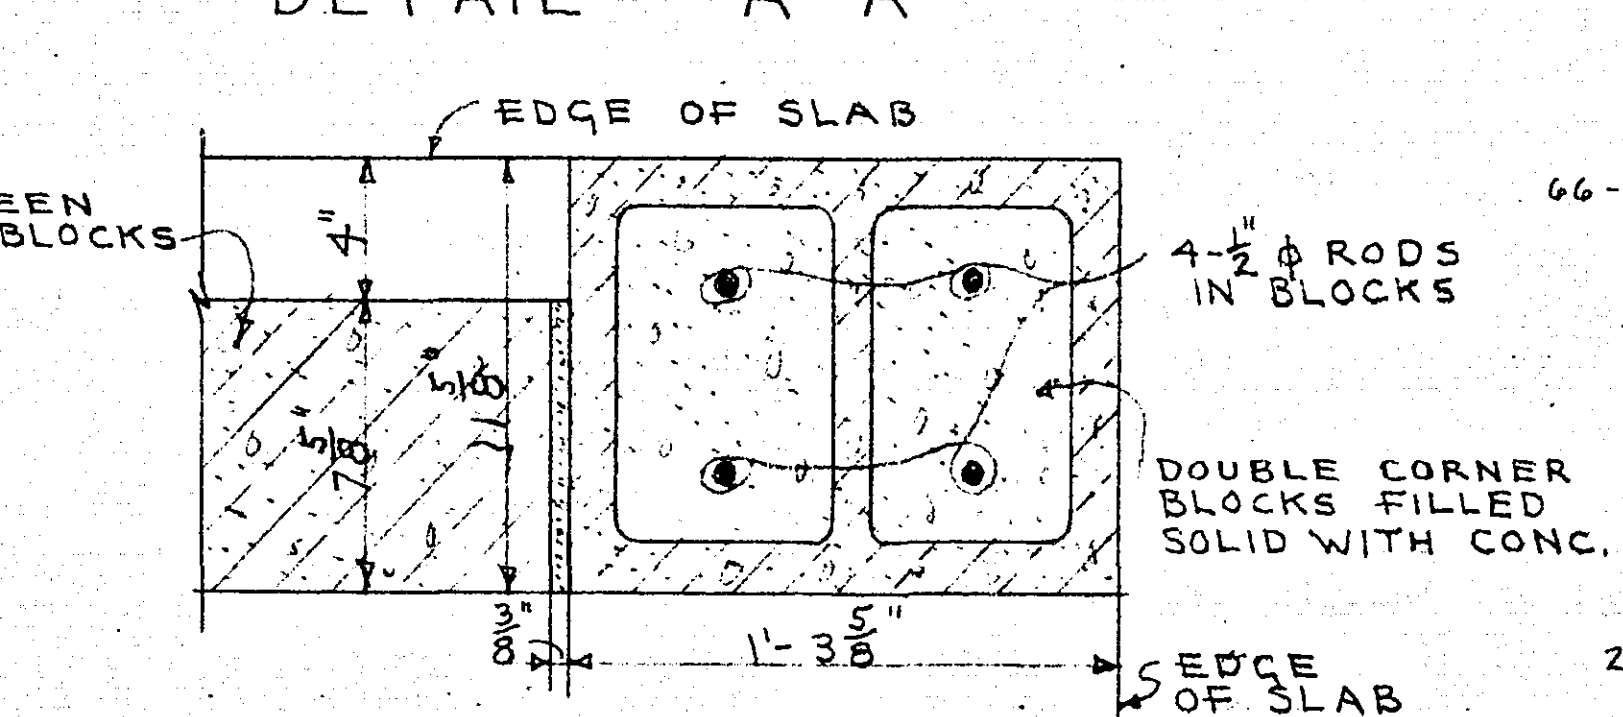


DETAIL "B-B"

DETAILS OF SIDE BEAM  
SCALE 1/2" = 1'-0"

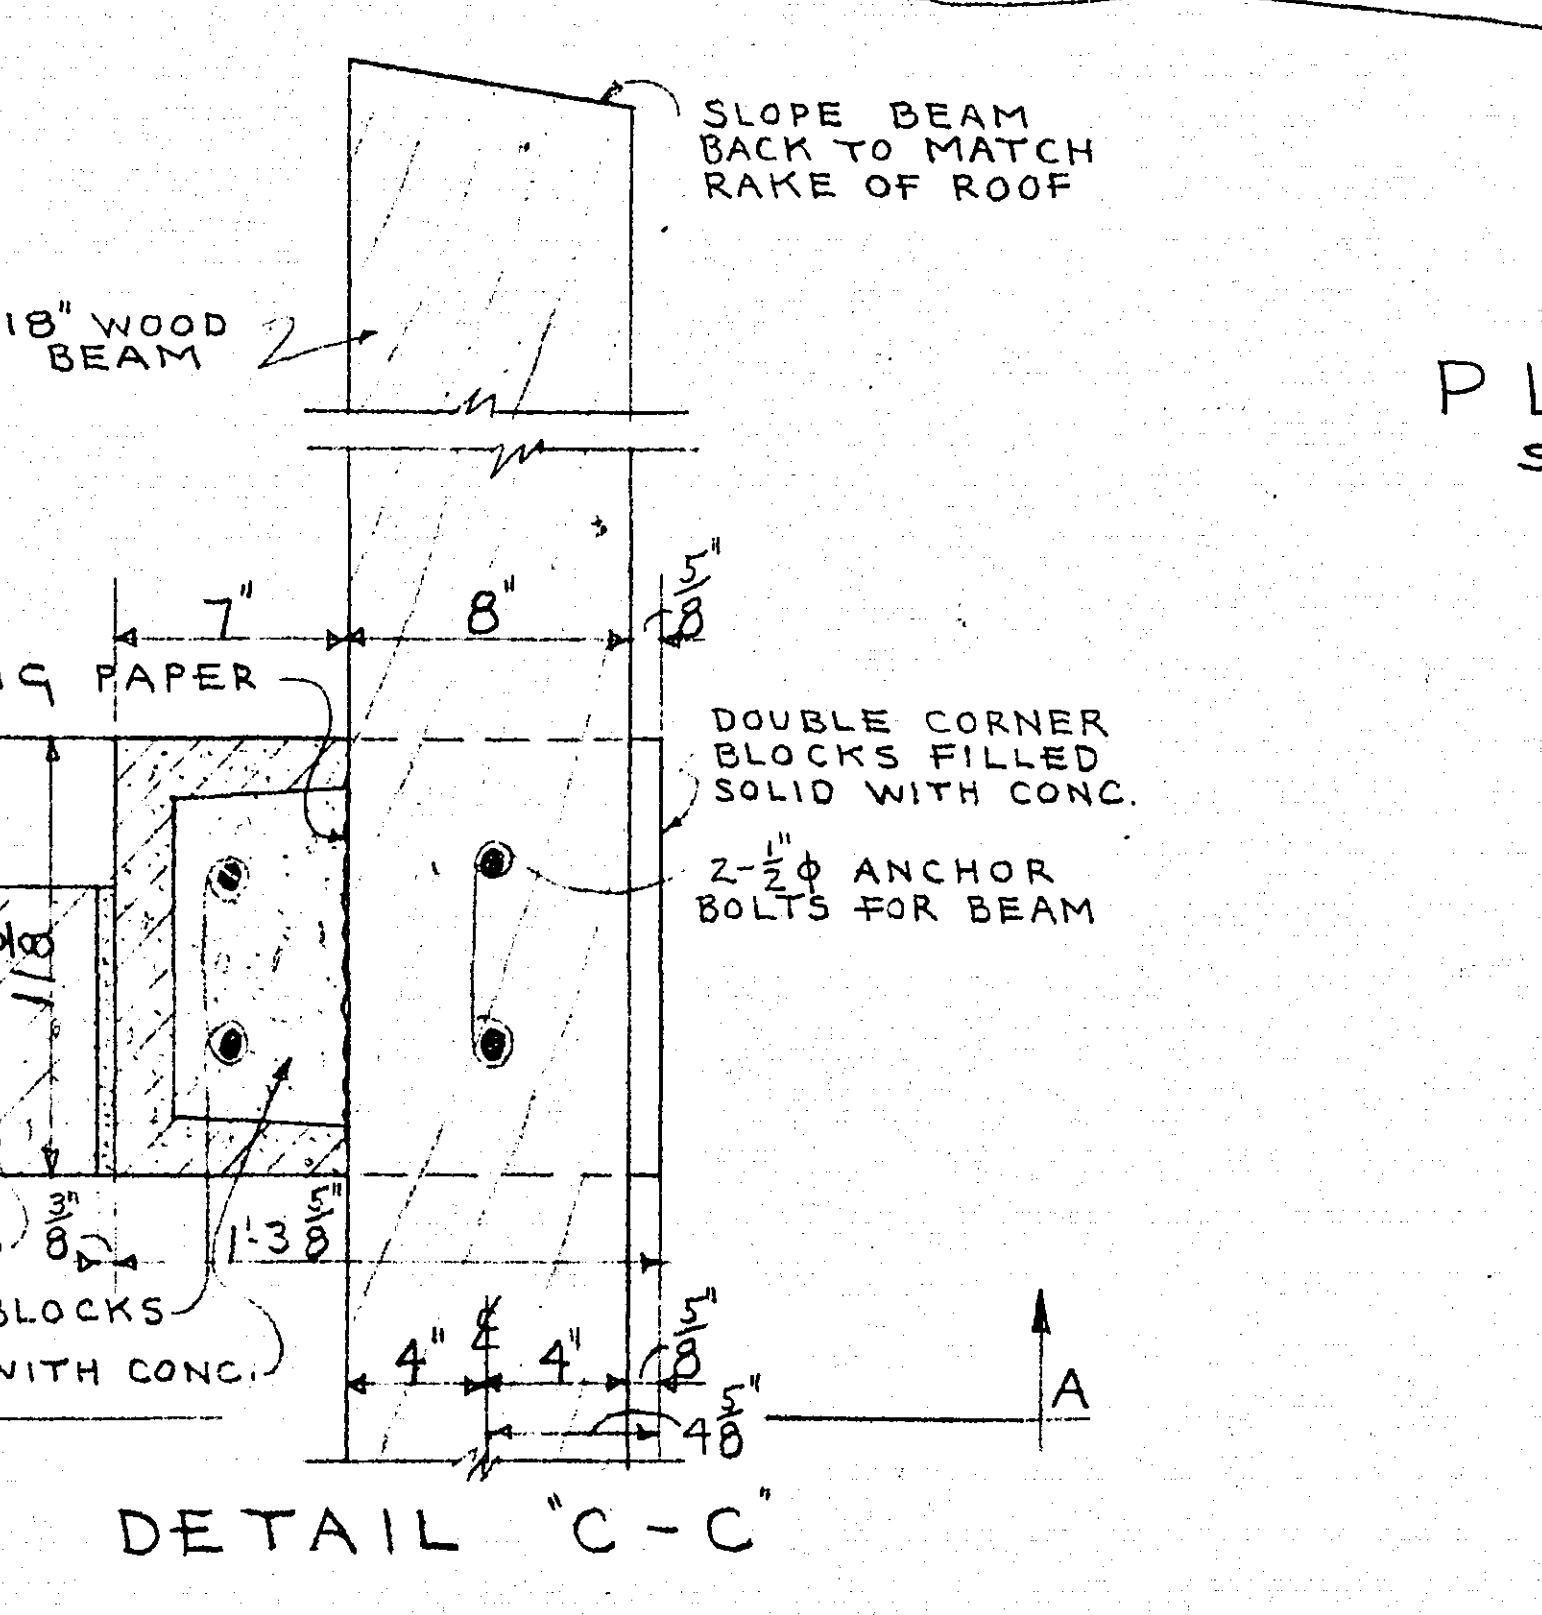

DETAIL "C-C"

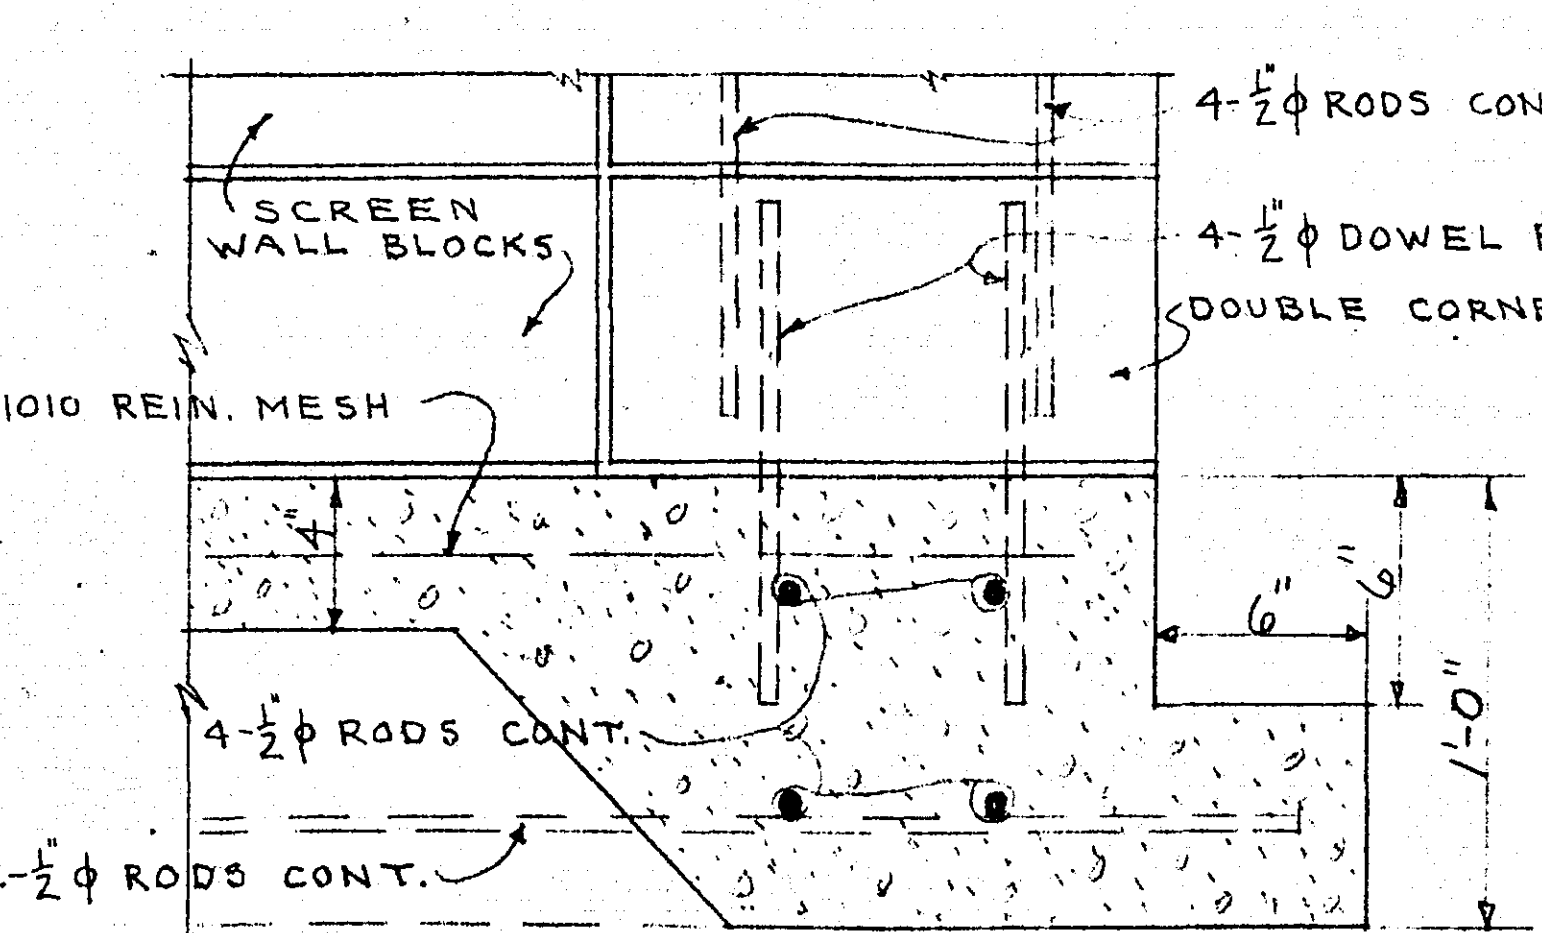

TYPICAL FOOTING DETAILS  
SCALE 1/2" = 1'-0"

I hereby certify that this plan, specifications, or report was prepared by me or under my direct supervision and that I am duly registered professional engineer under the laws of the State of Minnesota.  
Do, 7/11/62, Reg. No. 3012

PICNIC SHELTER		JOY PARK		RAMSEY COUNTY	
CITY OF ST. PAUL					
DATE	REVISIONS	APPR. BY	COMM. BY	JOB NO.	
JUNE 1962				1562	
SU-7		DEPT. OF P. R. & P. B.		SHEET	
CK. DR. N.H.H.		FRANK L. LOSS	COMM. BY	2 OF 2	
N.H.H.		A.H. SCHROEDER	CITY ARCHT.		