




RIGHT END ELEVATION
SCALE 1/4" = 1'-0"

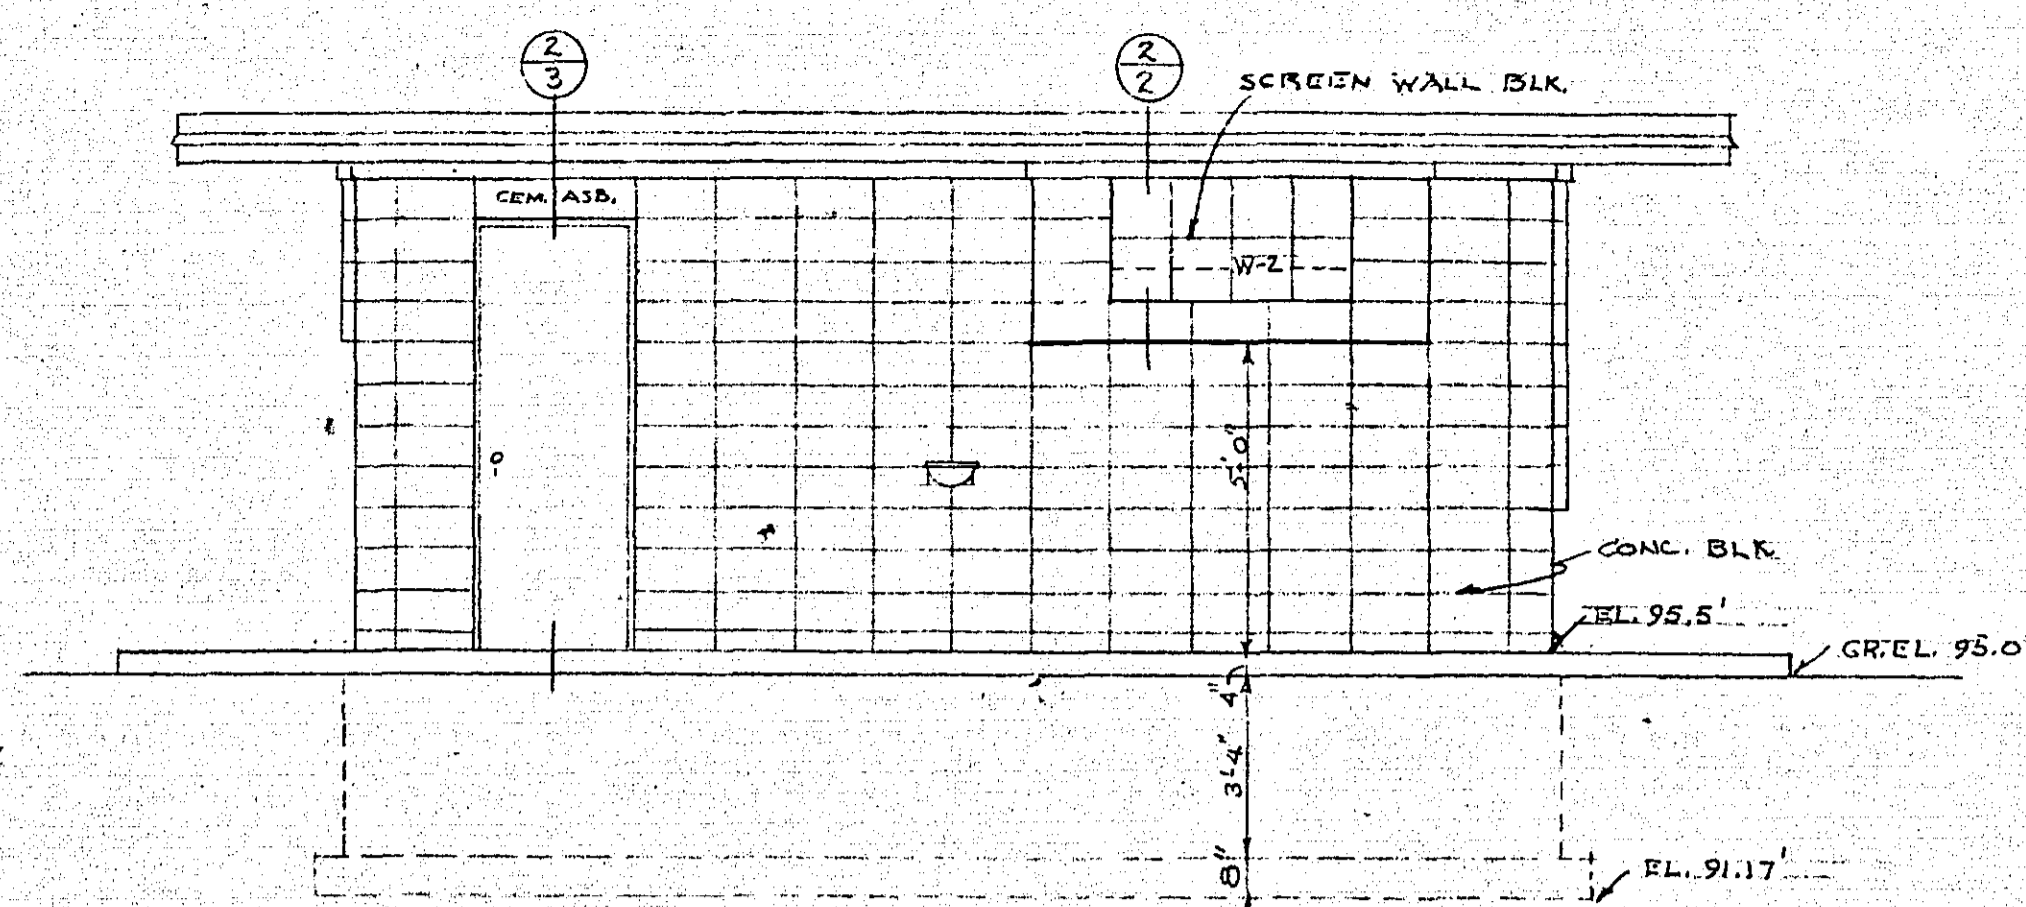


LEFT END ELEVATION
SCALE 1/4" = 1'-0"

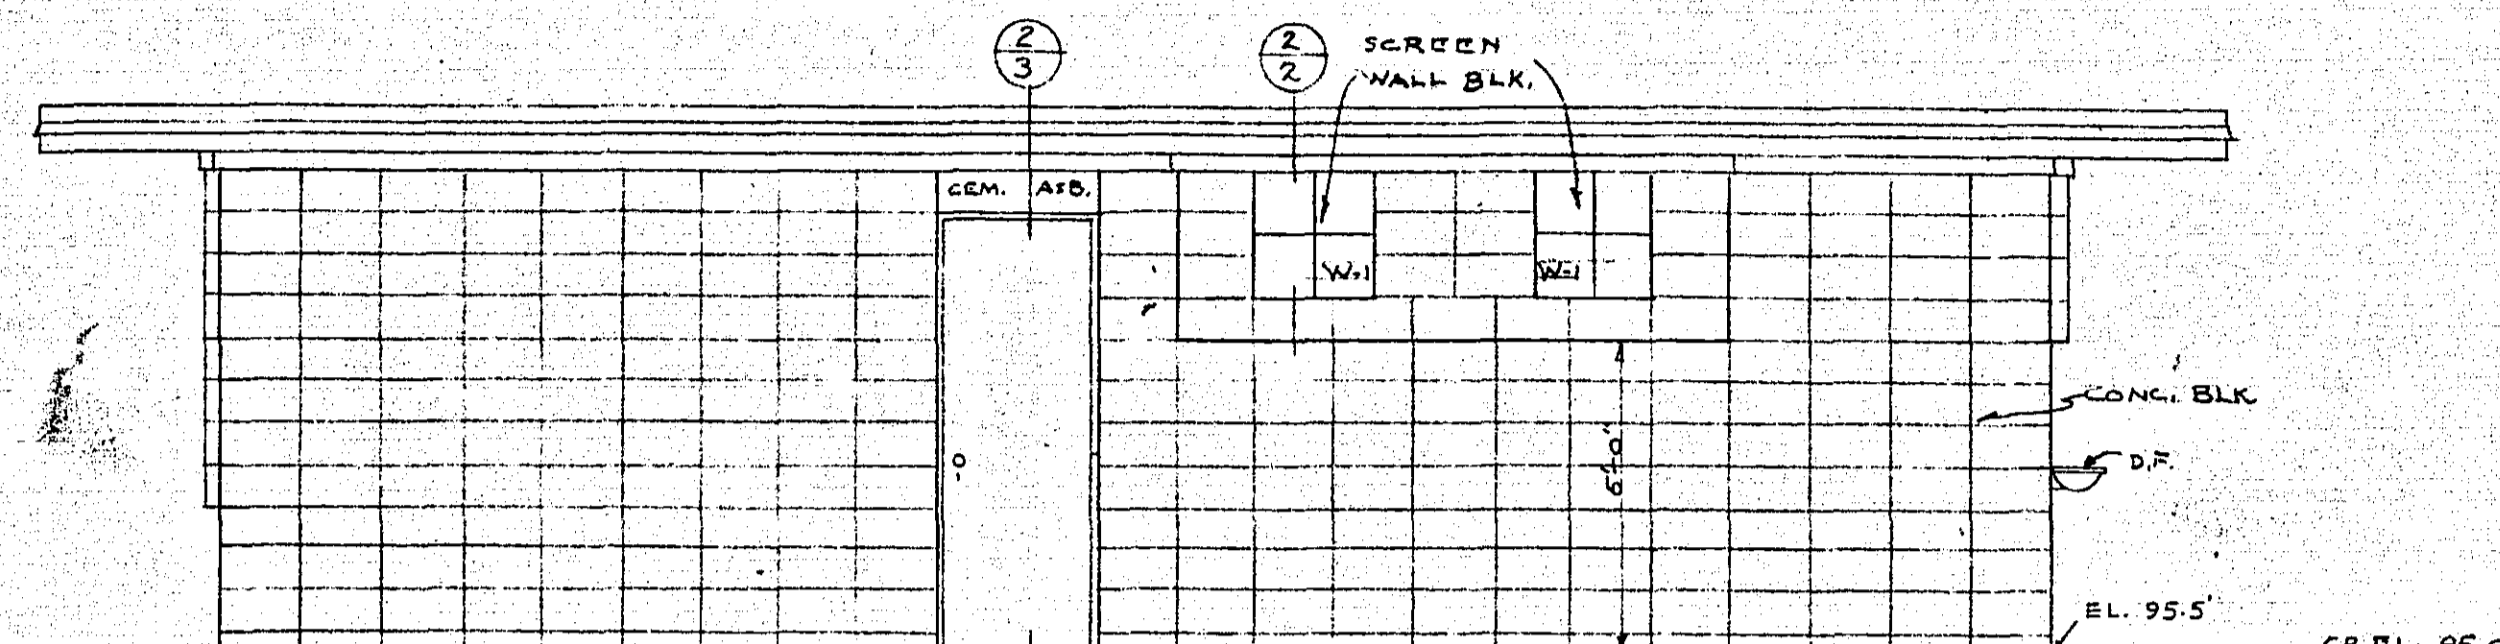

REAR ELEVATION
SCALE 1/4" = 1'-0"

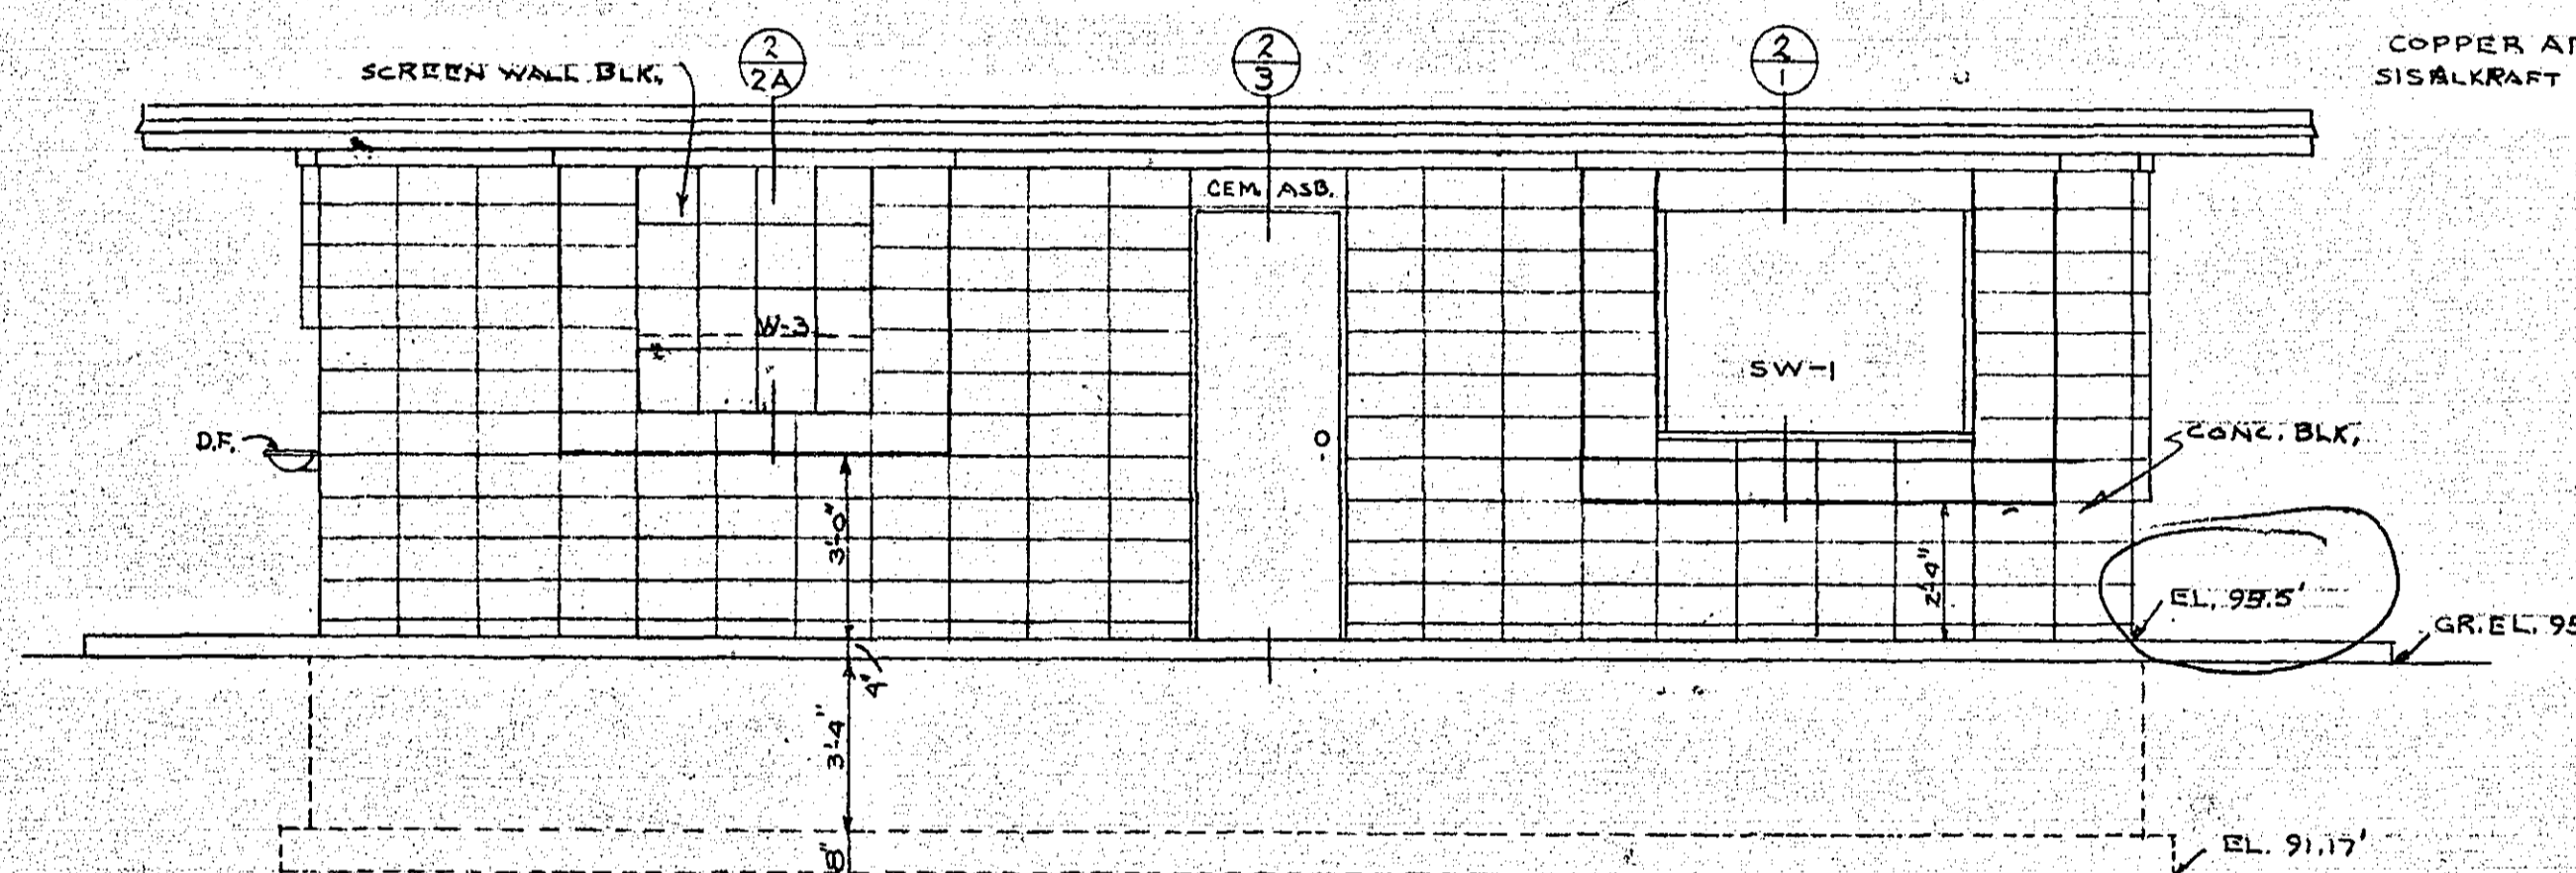


FRONT ELEVATION
SCALE 1/4" = 1'-0"

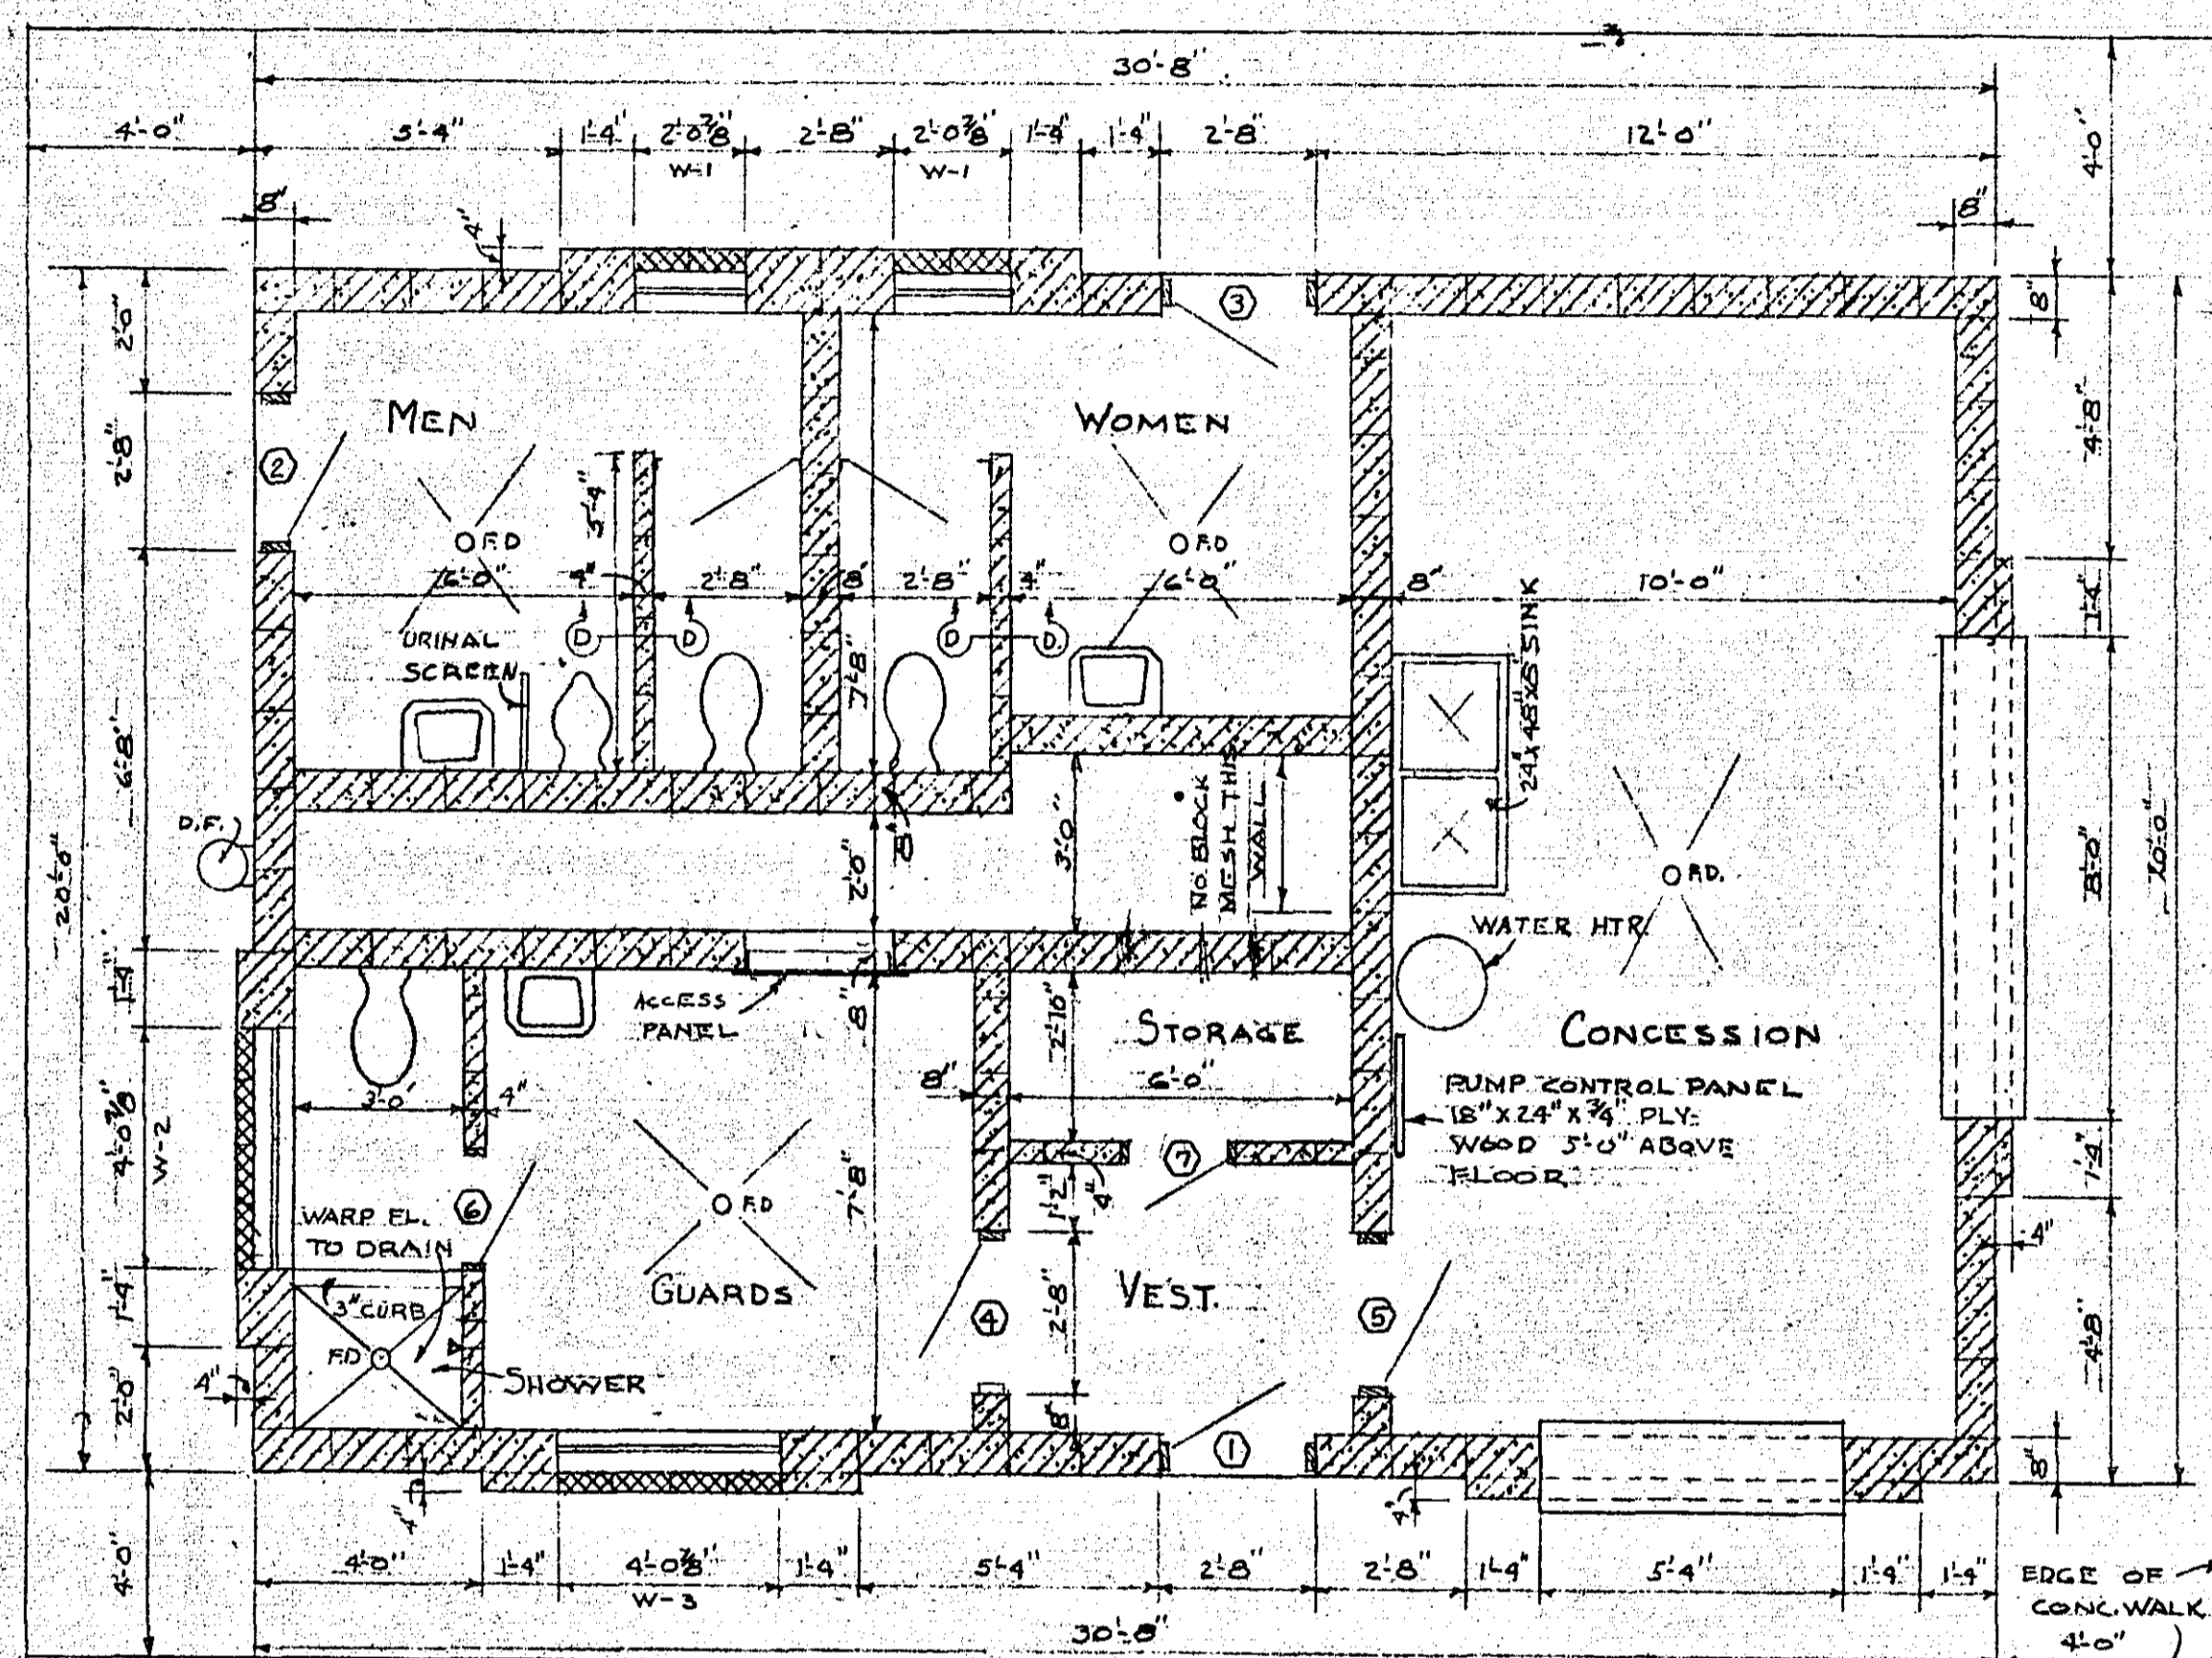


FLOOR PLAN
SCALE 1/4" = 1'-0"


NOTE:-
W-1, W-2, W-3 DIMENSIONS
AND SASH DIMENSIONS
VERTICAL CONC. BLOCK JOINTS
ADJUSTED TO RECEIVE SASH

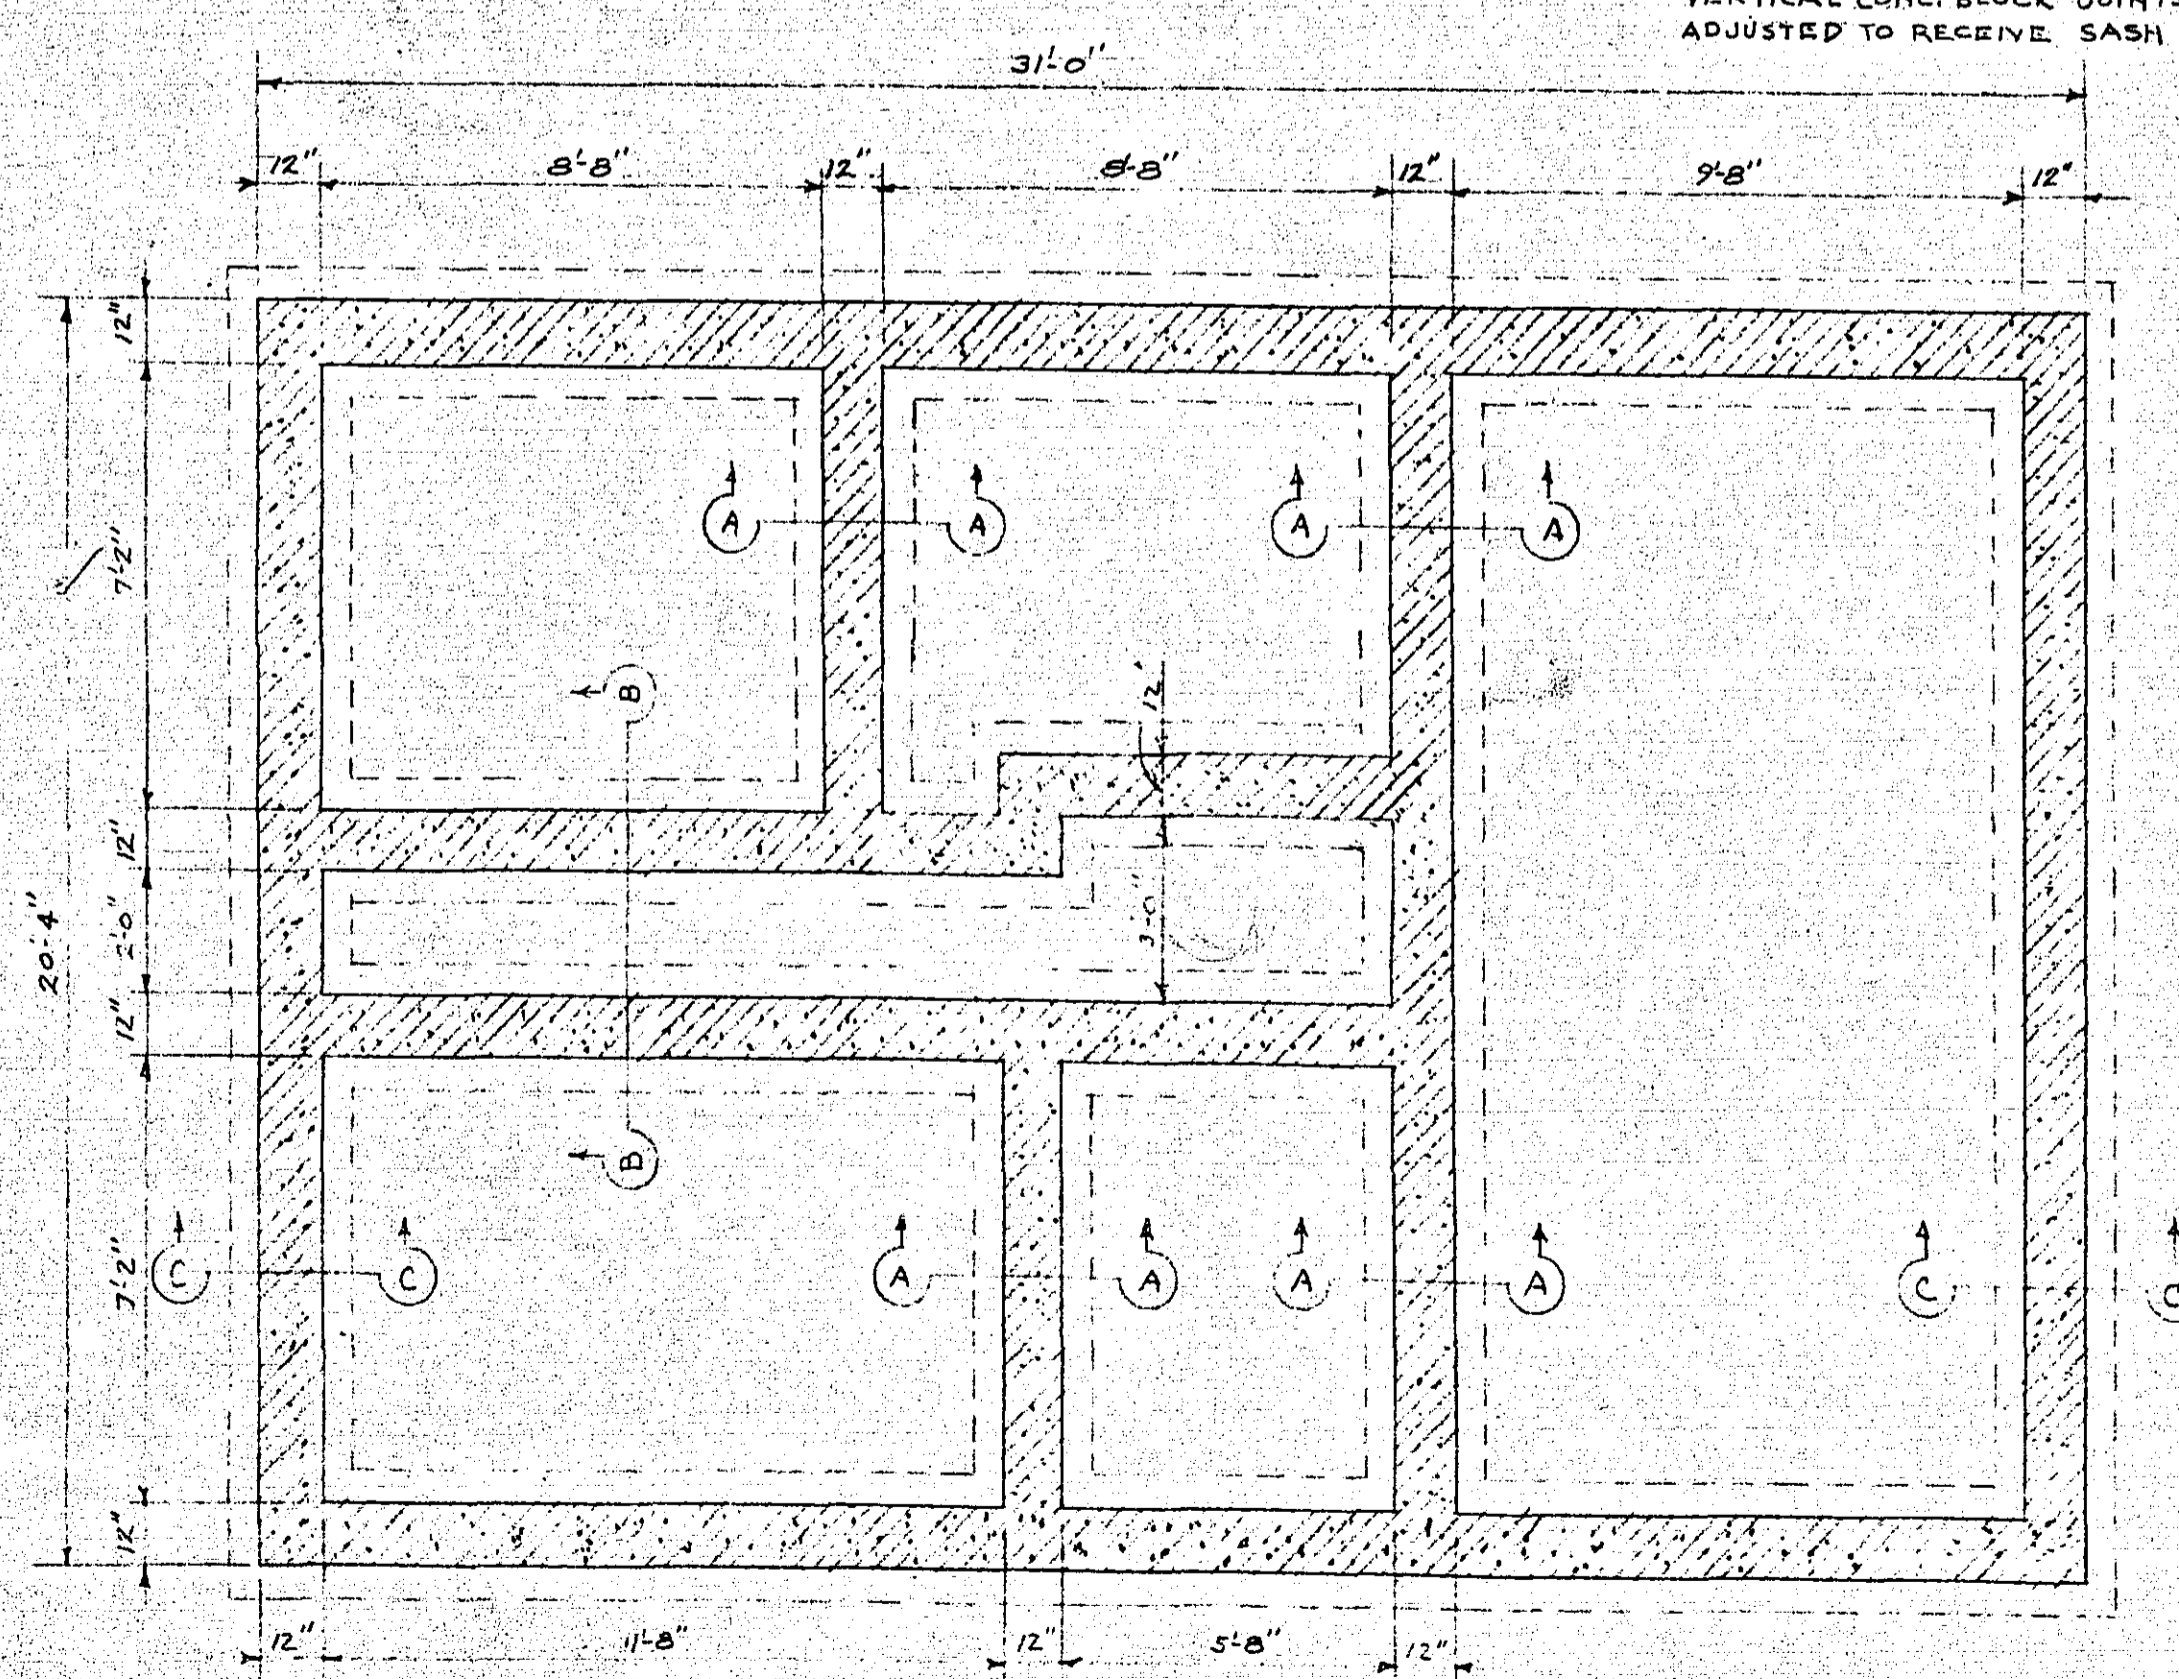


FOOTINGS & FOUNDATION PLAN
SCALE 1/2" = 1'-0"

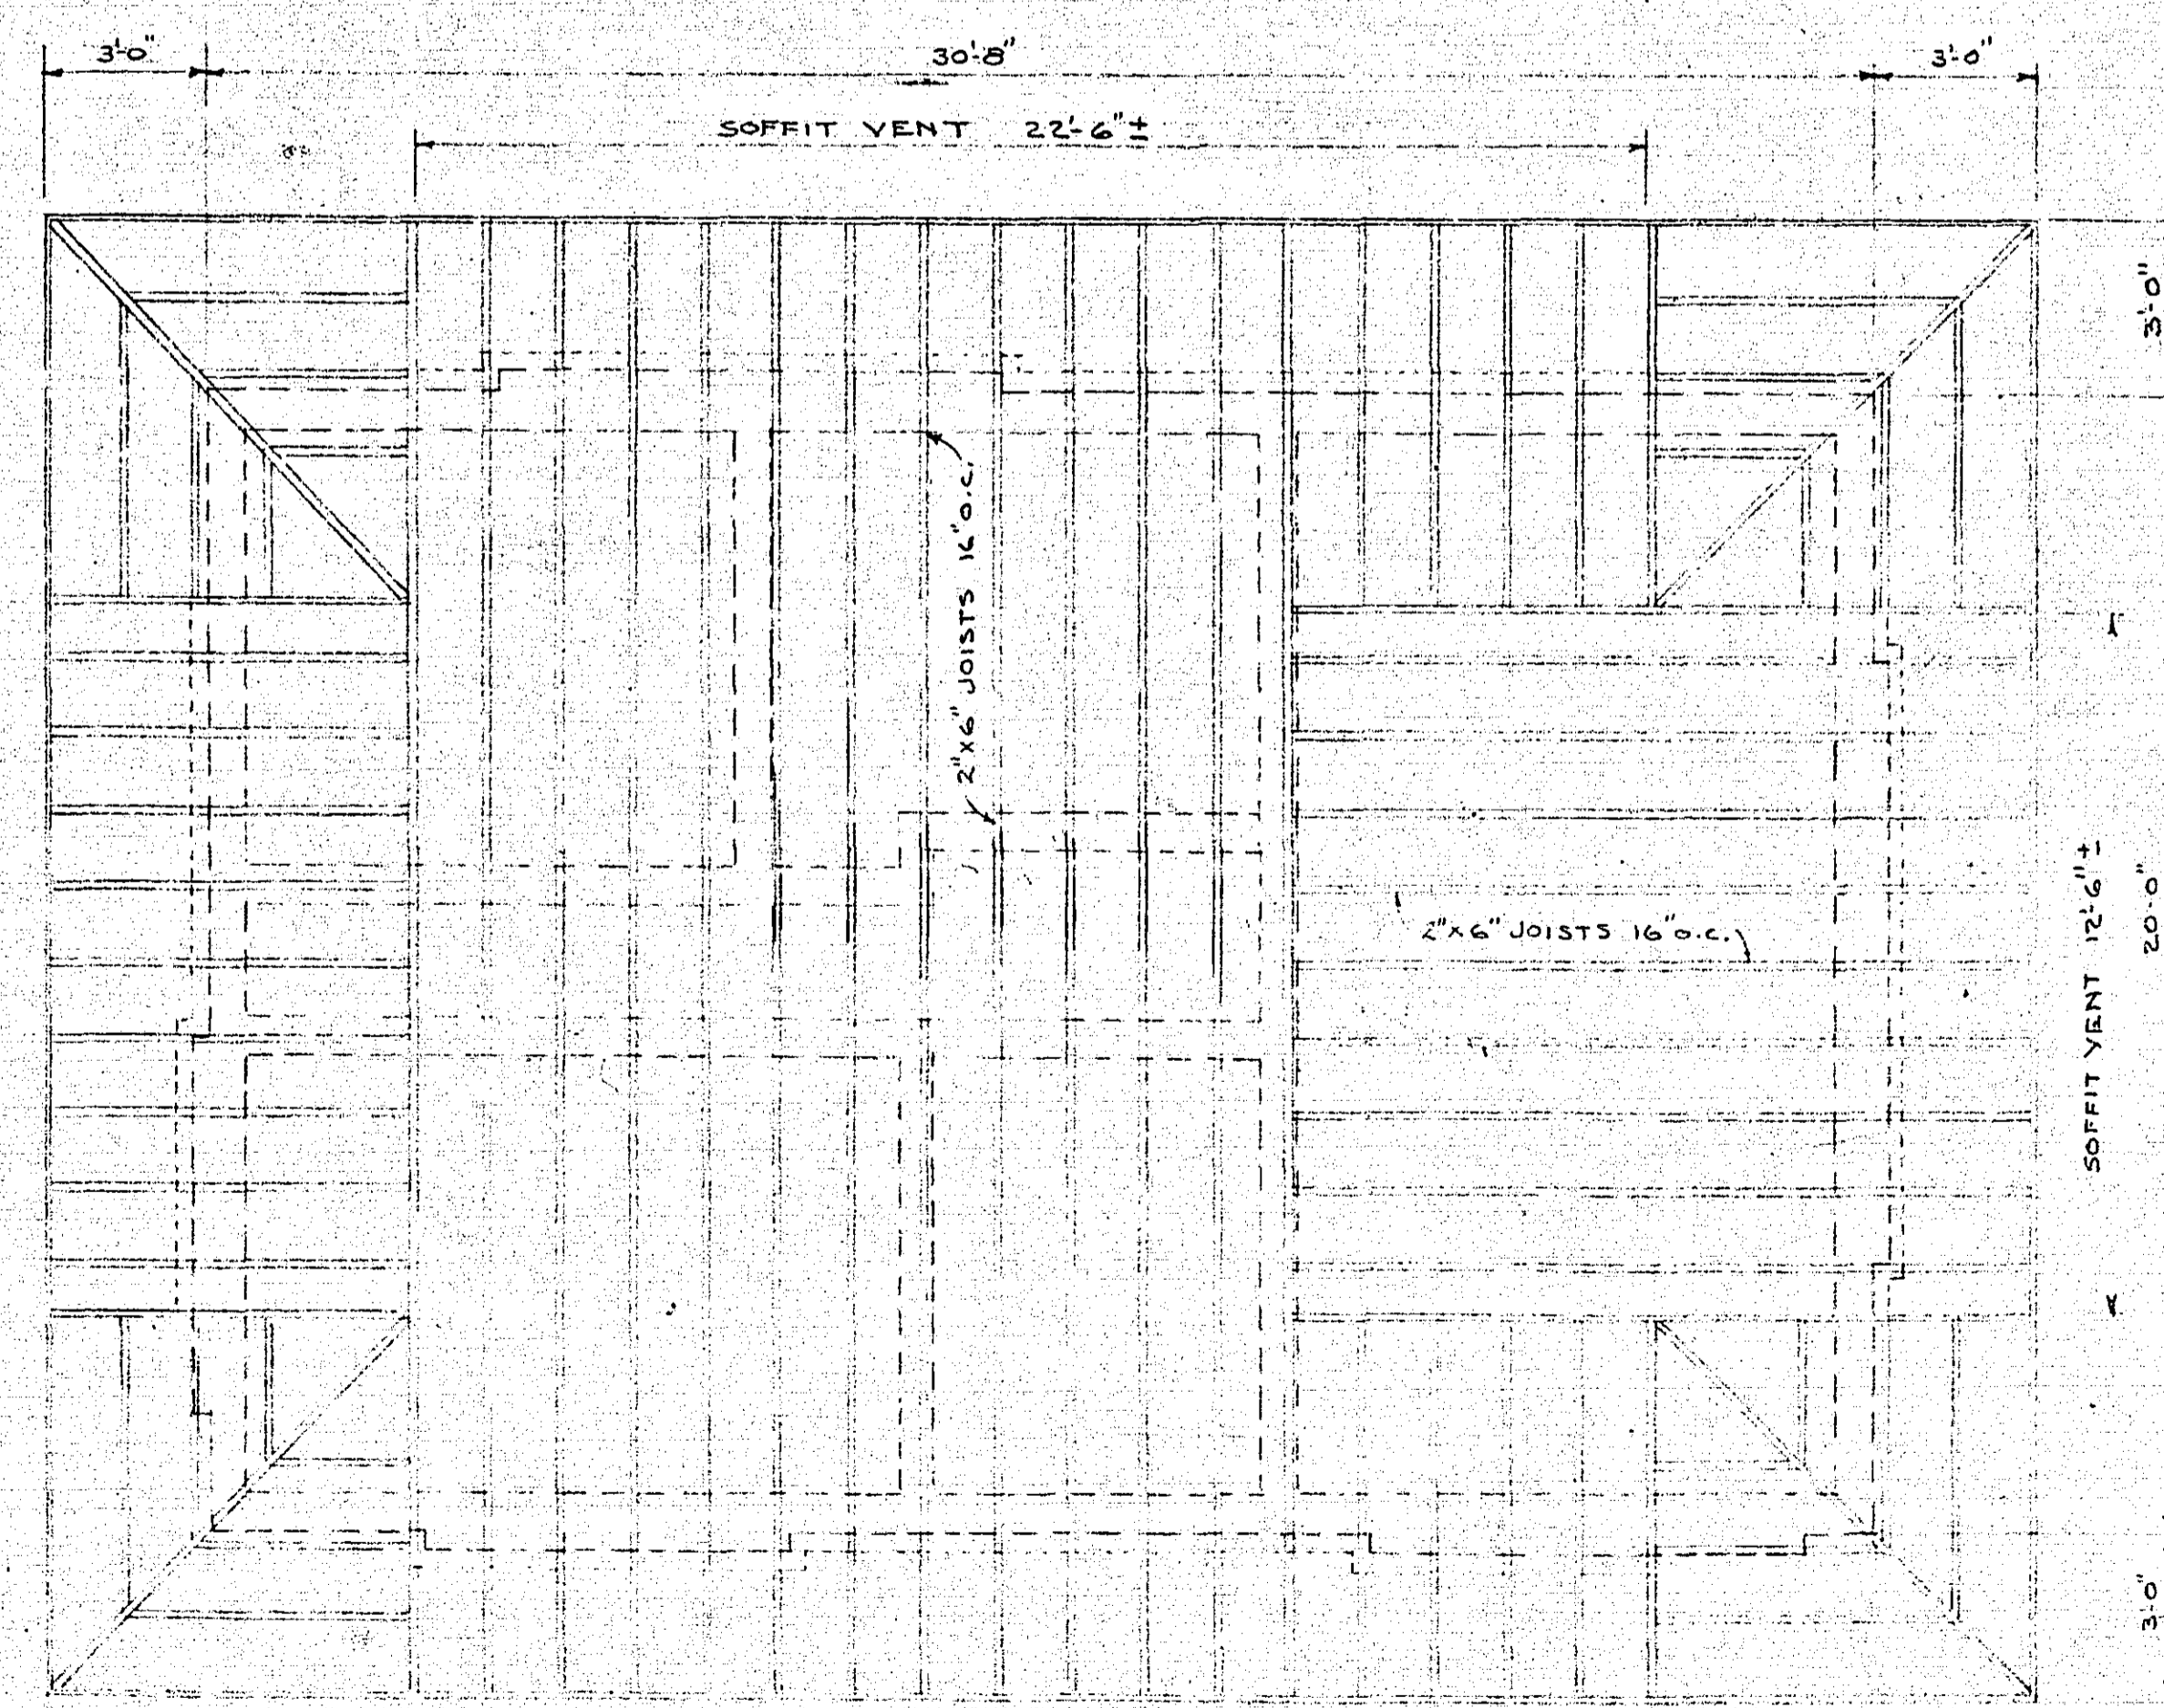


ROOF PLAN
SCALE 1/4" = 1'-0"

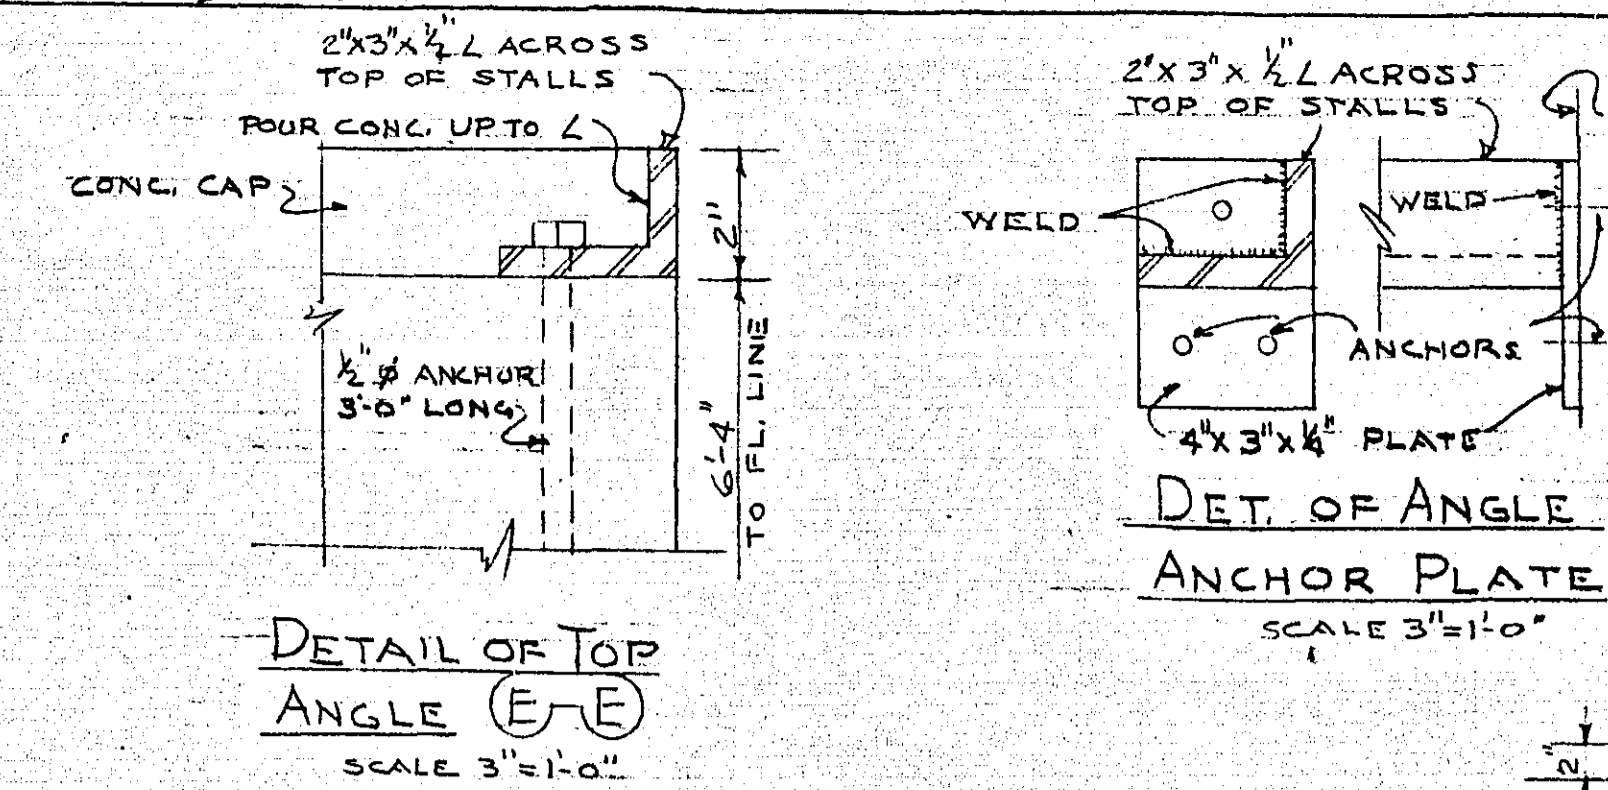

DETAIL OF TOP ANGLE (E-E)
SCALE 3/8" = 1'-0"

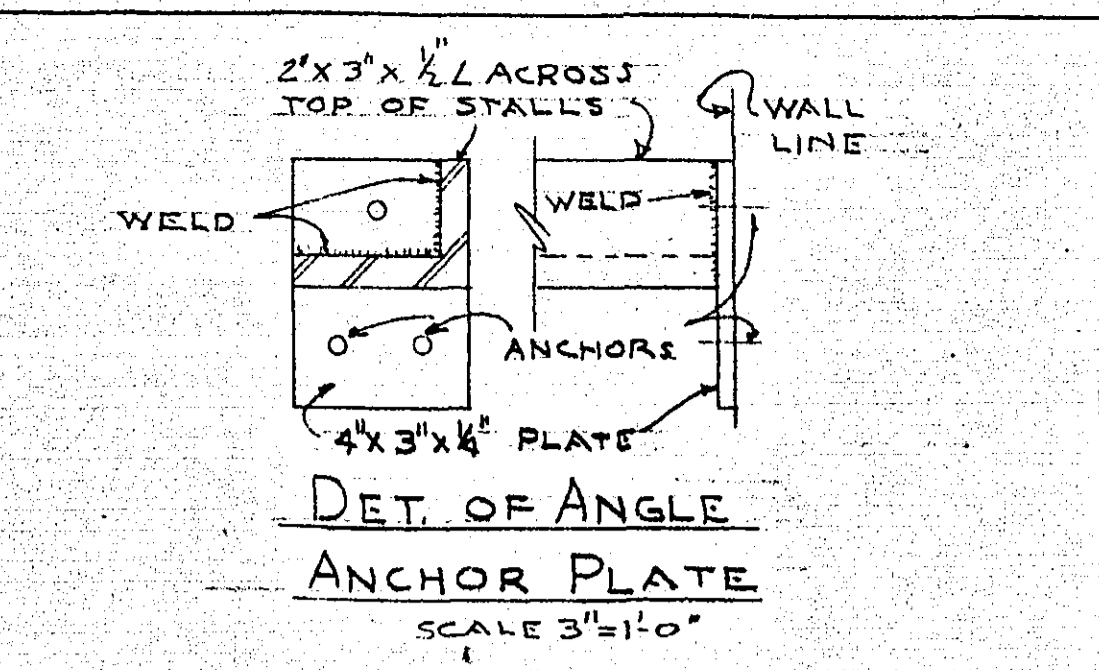


DETAIL OF ANCHOR PLATE
SCALE 3/8" = 1'-0"

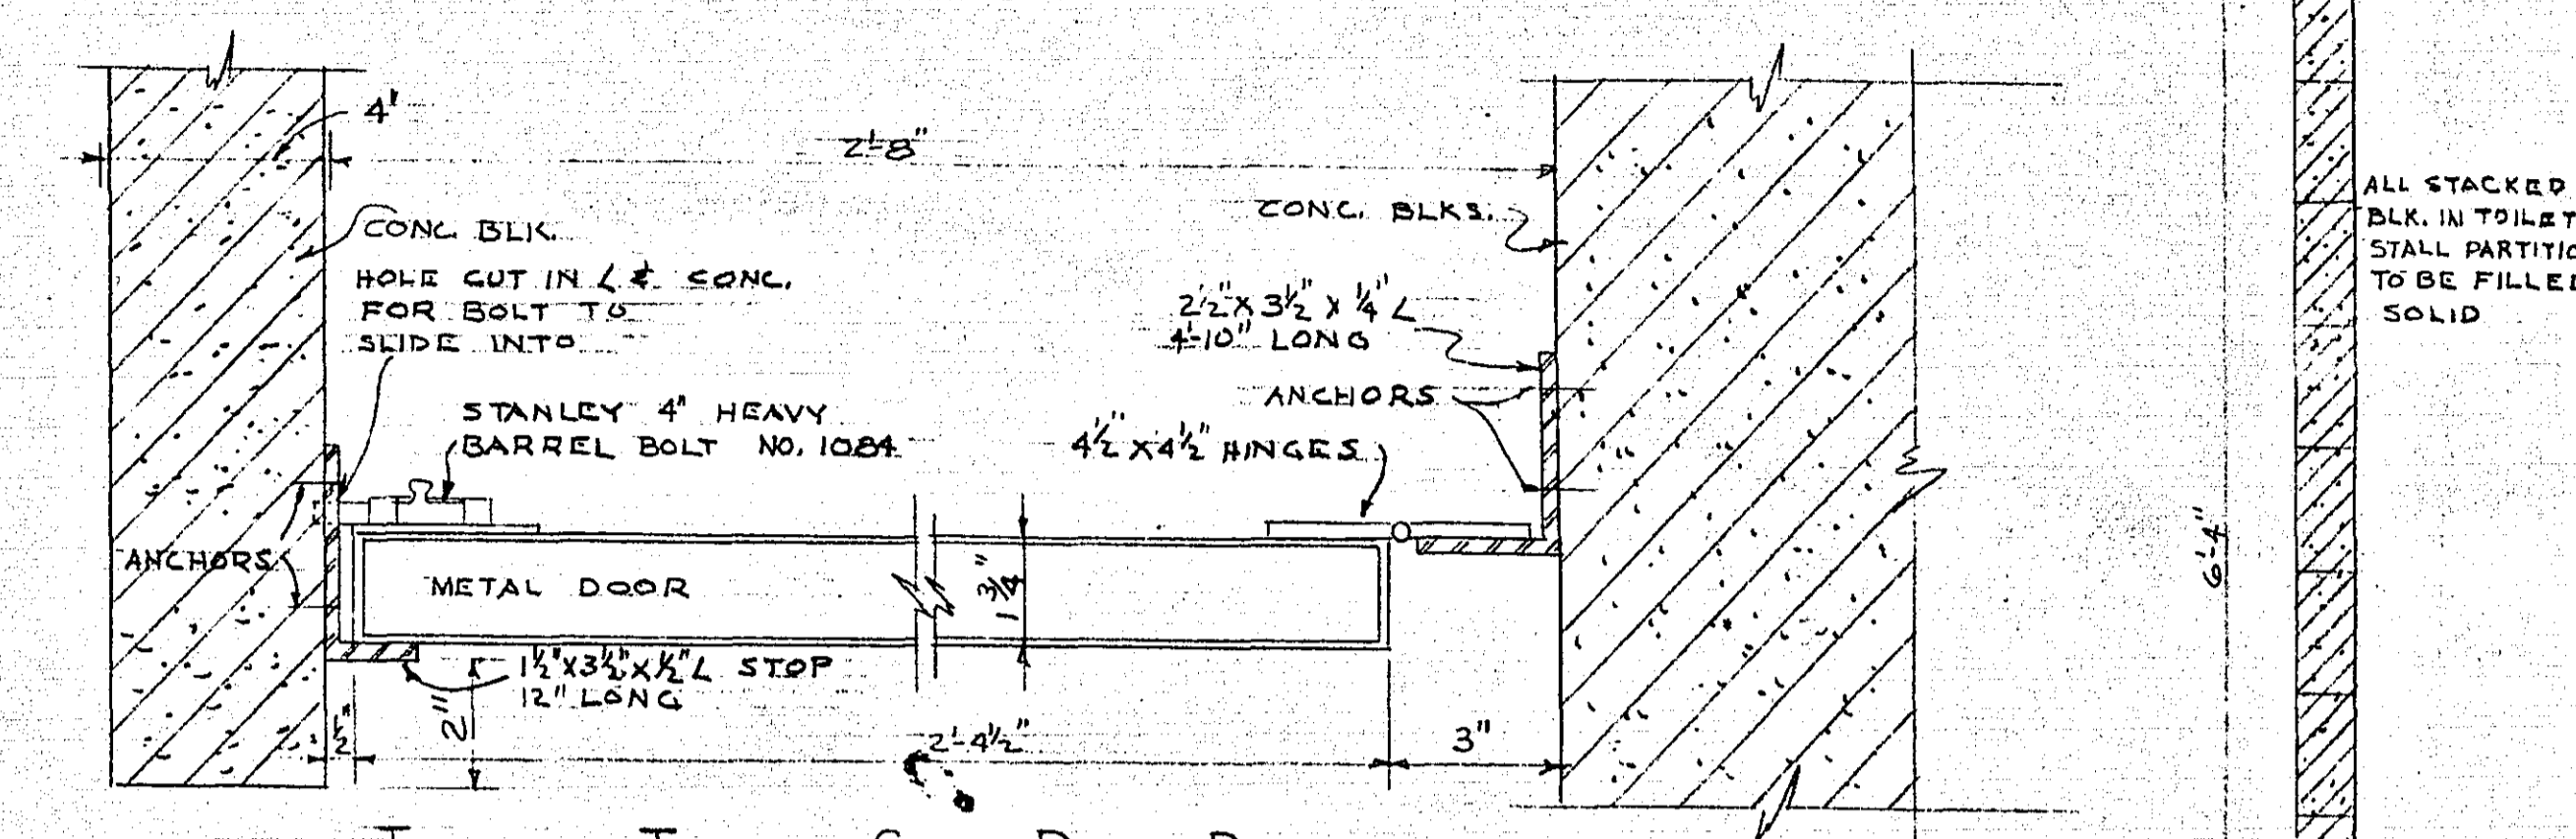


TYPICAL TOILET STALL DOOR DET.
SCALE 3/8" = 1'-0"

NOTE:-
BUMPER OR DOOR STOP AT TOP OF DOOR TO KEEP DOOR FROM HITTING WALL


WALL SEC. (D-D)
SCALE 1/2" = 1'-0"

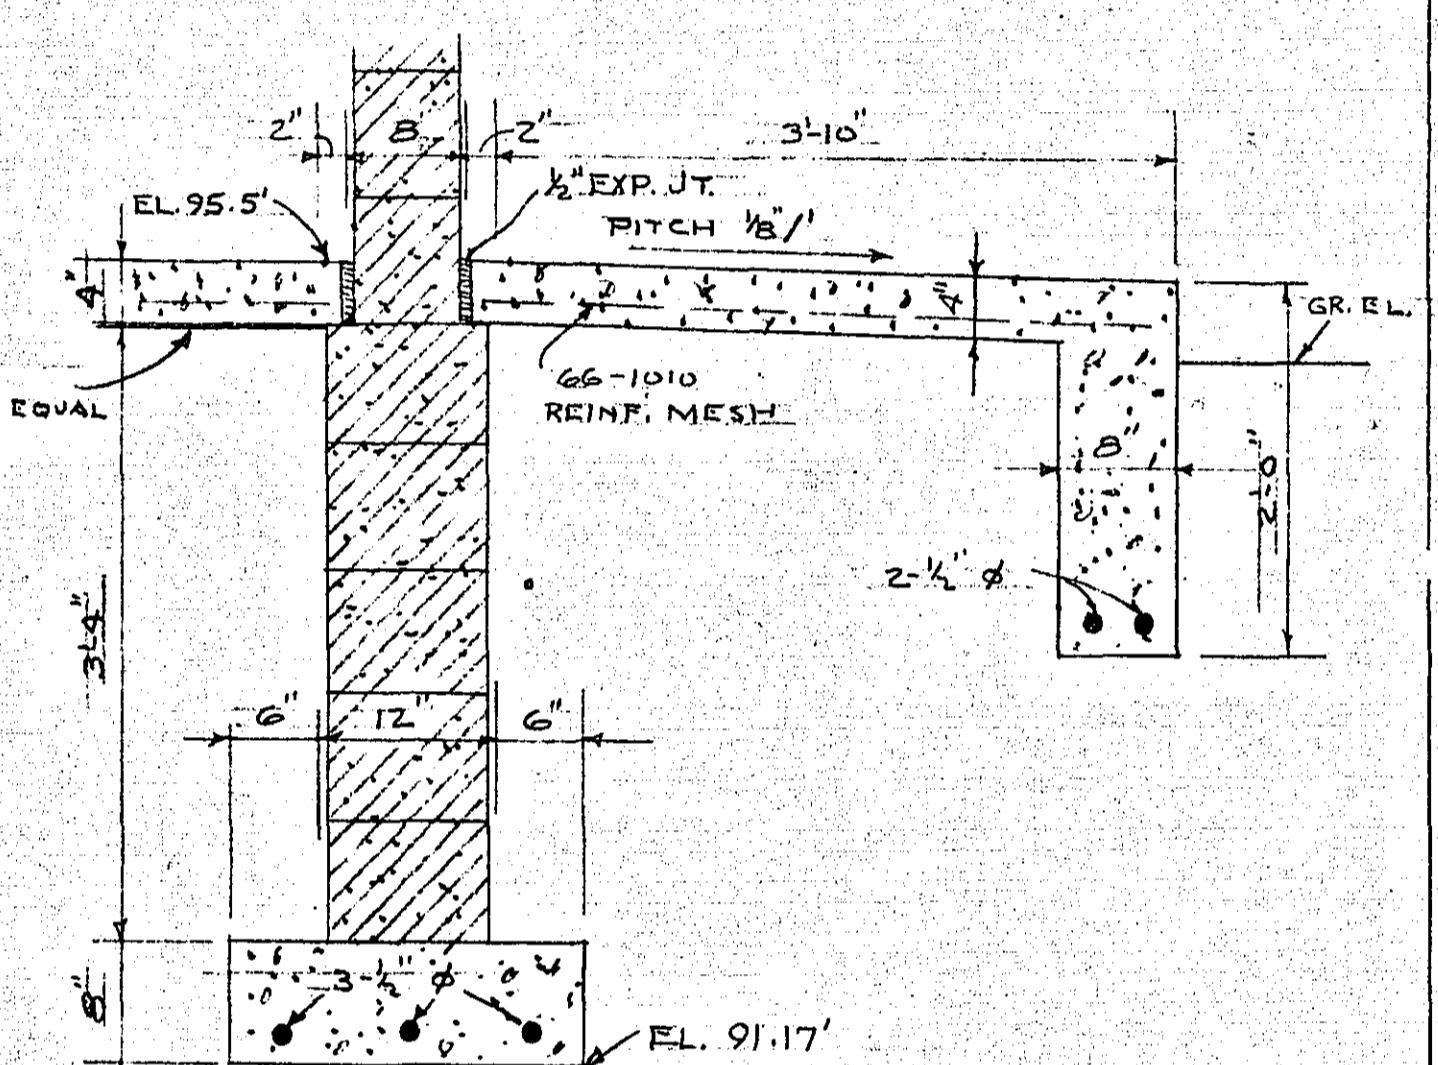


SECTION (C-C)
SCALE 3/8" = 1'-0"

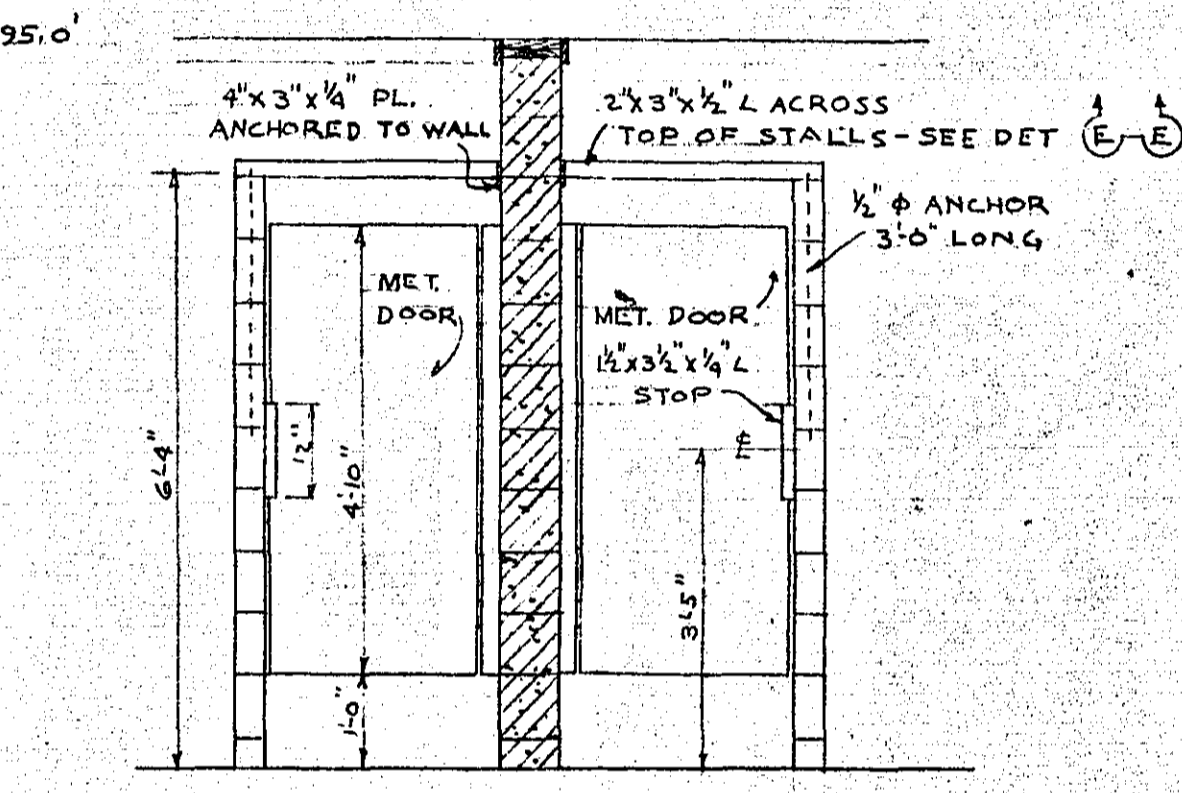


ELEV. AT PUBLIC TOILET STALLS
SCALE 1/2" = 1'-0"

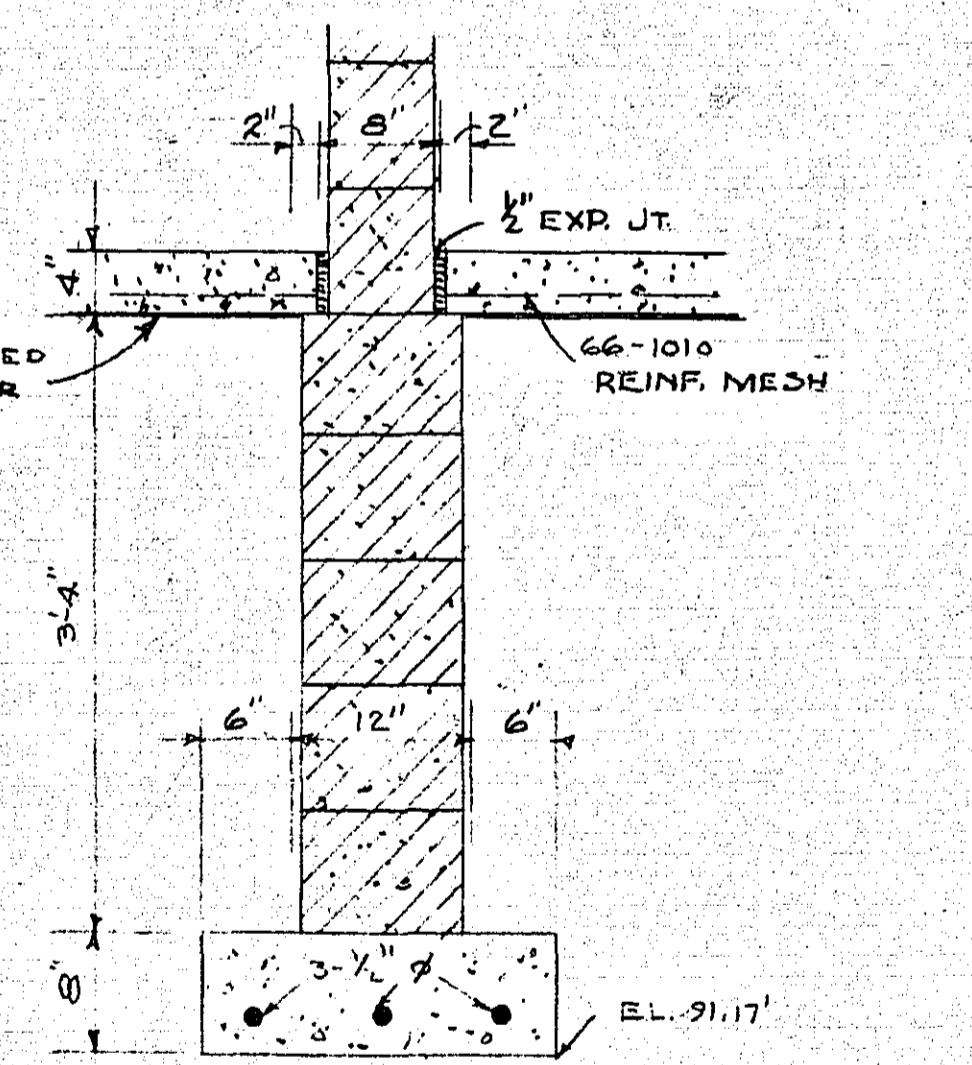

SECTION (A-A)
SCALE 3/8" = 1'-0"

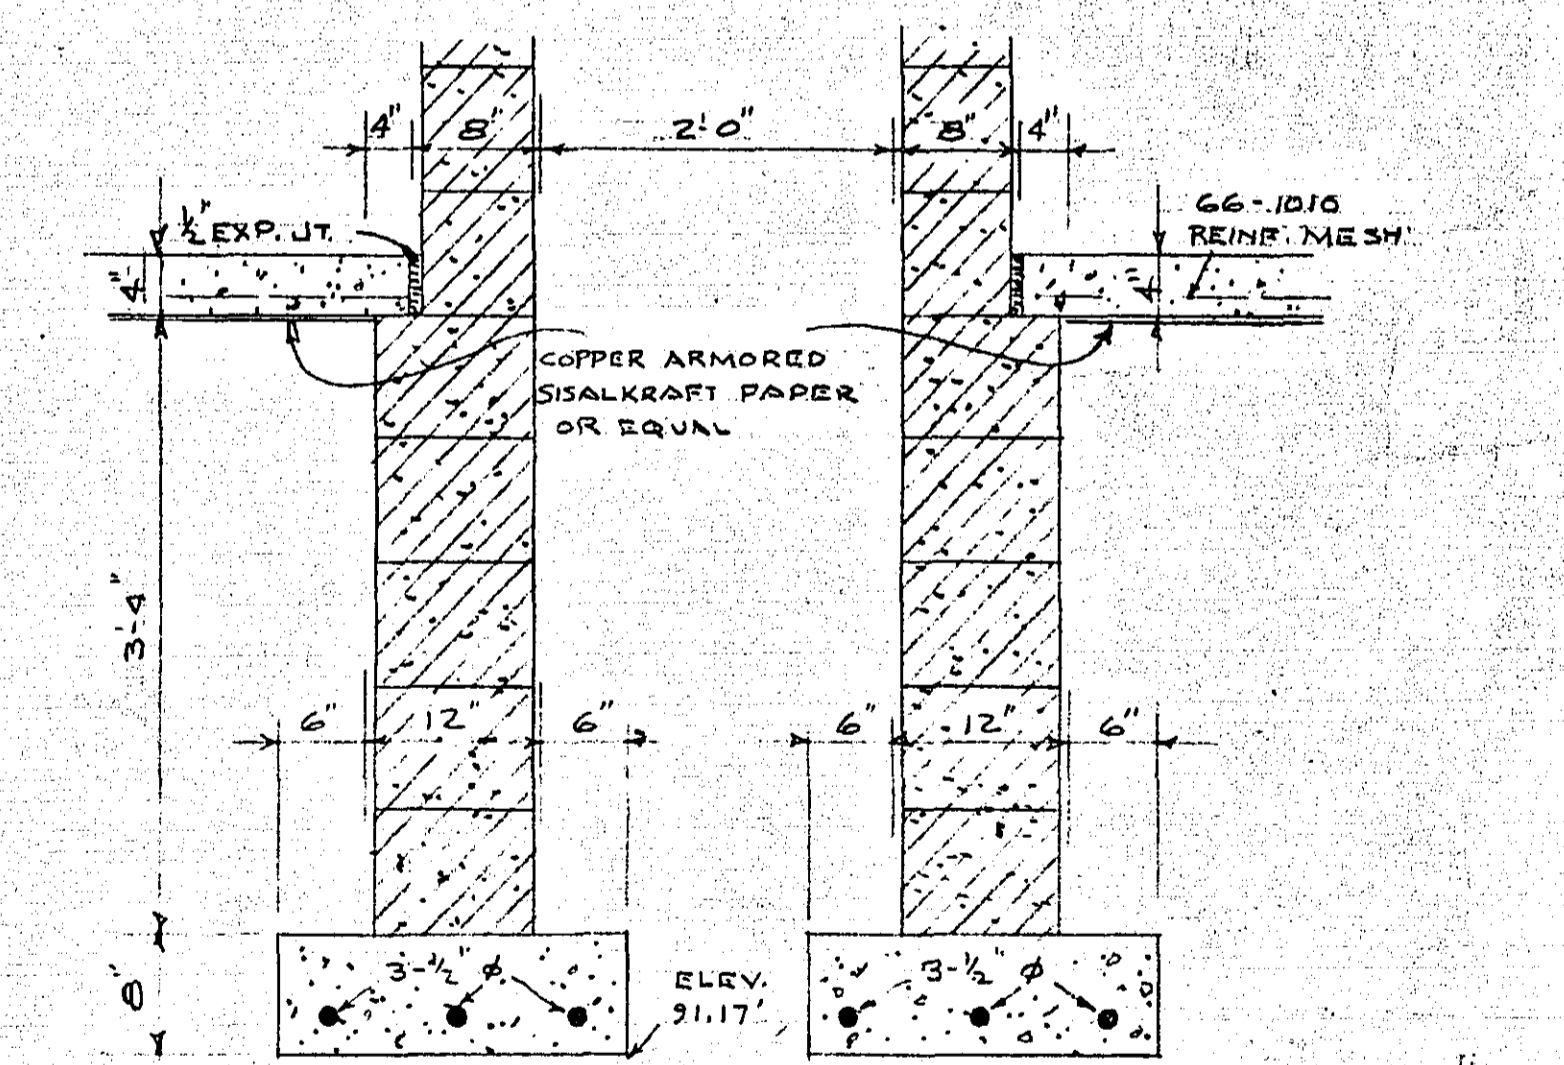















SECTION (B-B)
SCALE 3/8" = 1'-0"

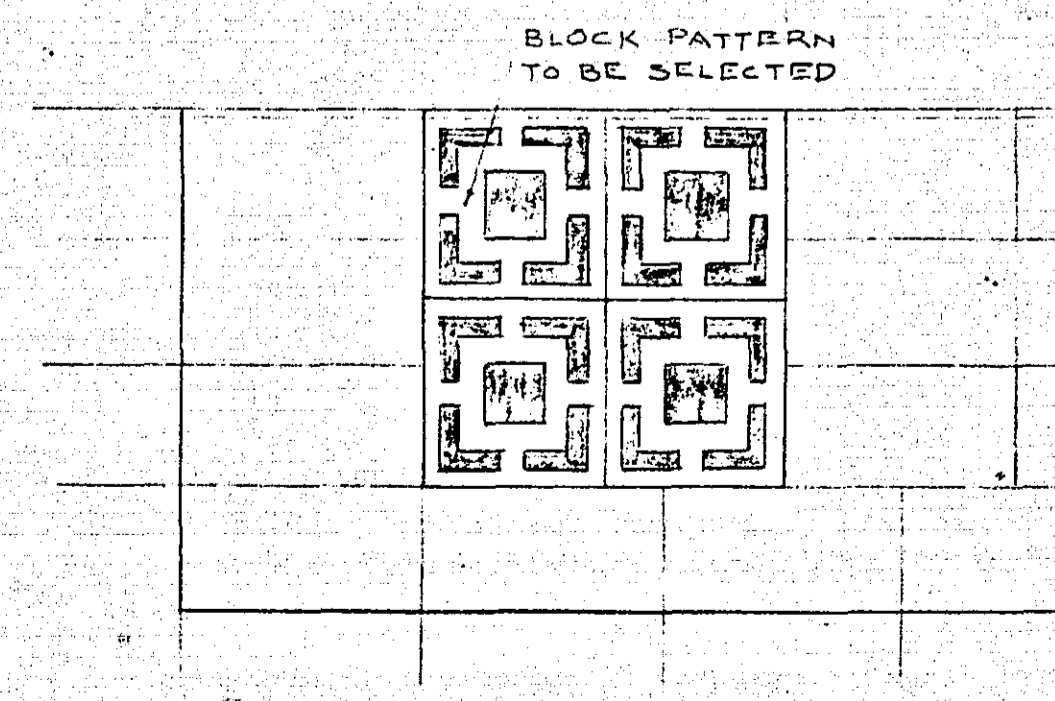

TYPICAL SCREEN WALL BLOCK AT WINDOWS
SCALE 1" = 1'-0"

I hereby certify that this plan, specifications, or report was prepared by me or under my direct supervision and that I am duly registered professional engineer under the laws of the State of Minnesota.
 ALBERT H. SCHRAEDER
 Date: 11/26/62 Reg. No. 3013





LAKE OWASSO REFECTORY BUILDING FOR RAMSEY COUNTY CITY OF ST. PAUL		DATE	REVISIONS	APPR. BY	COMM. BY	SHEET NO.
1963						1572
1963						10/3

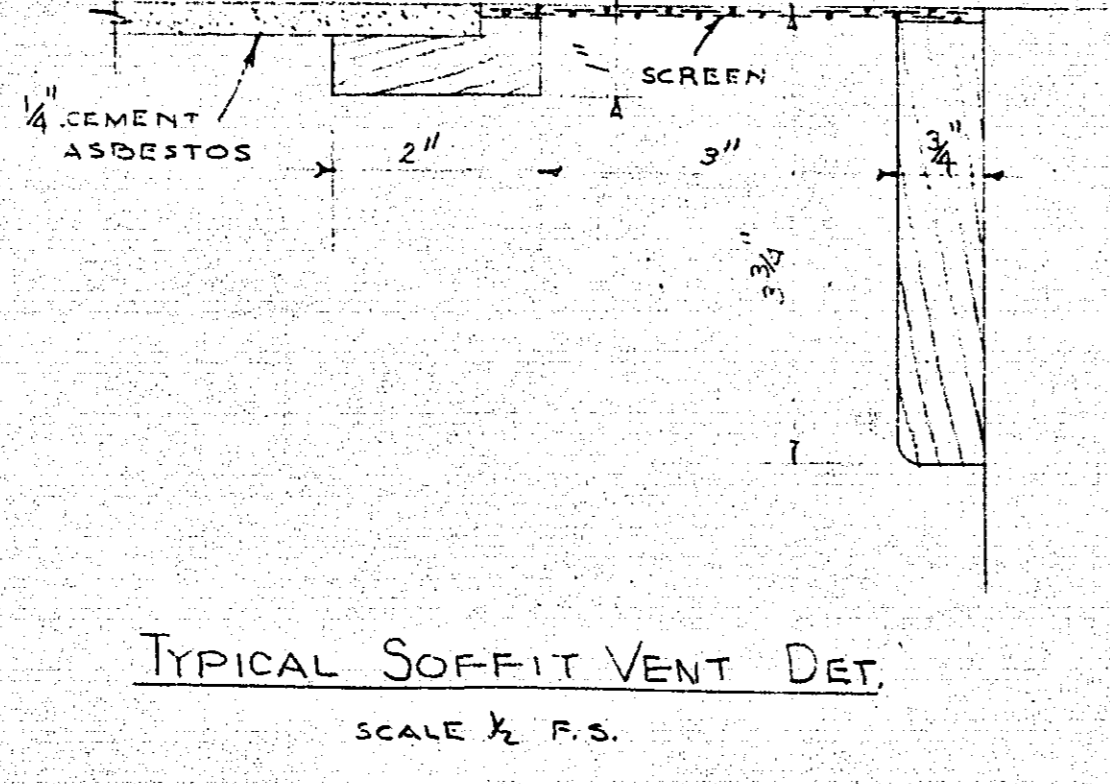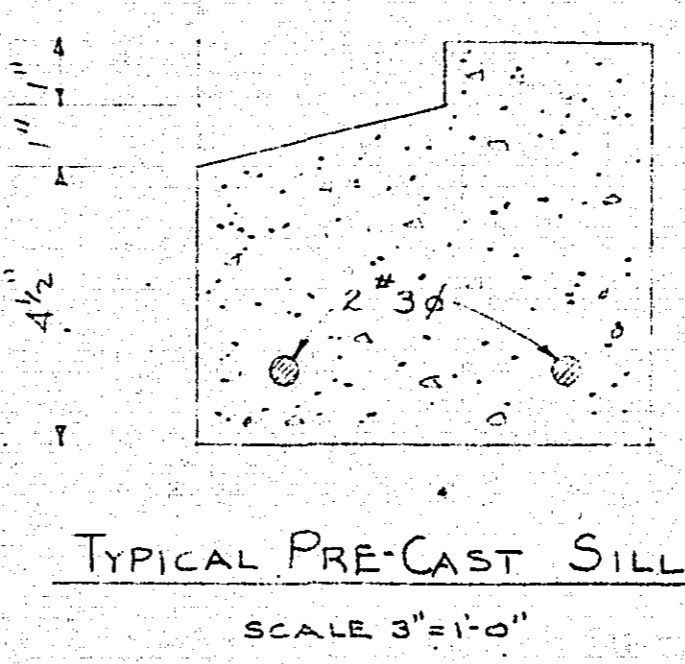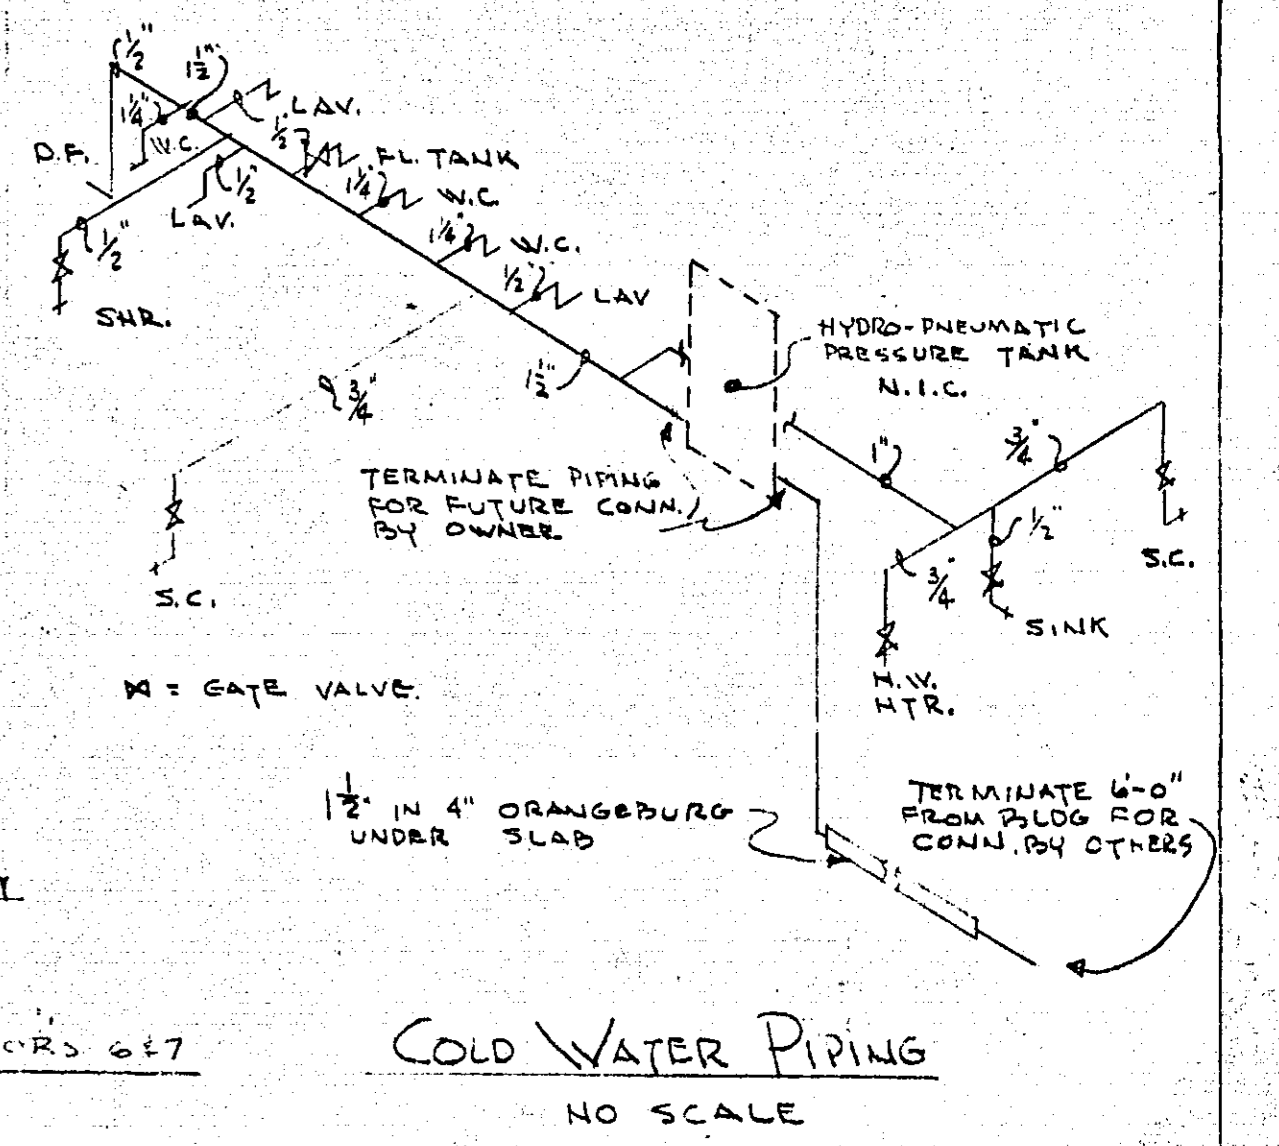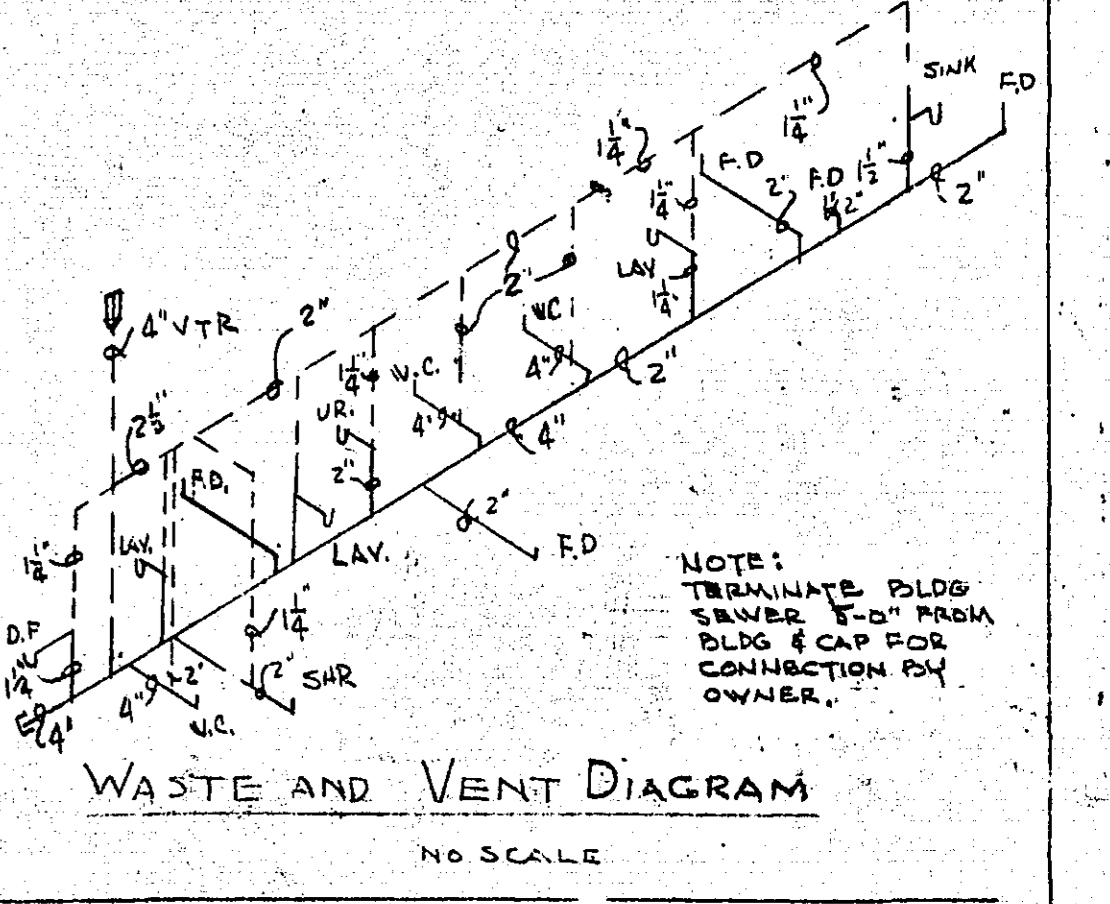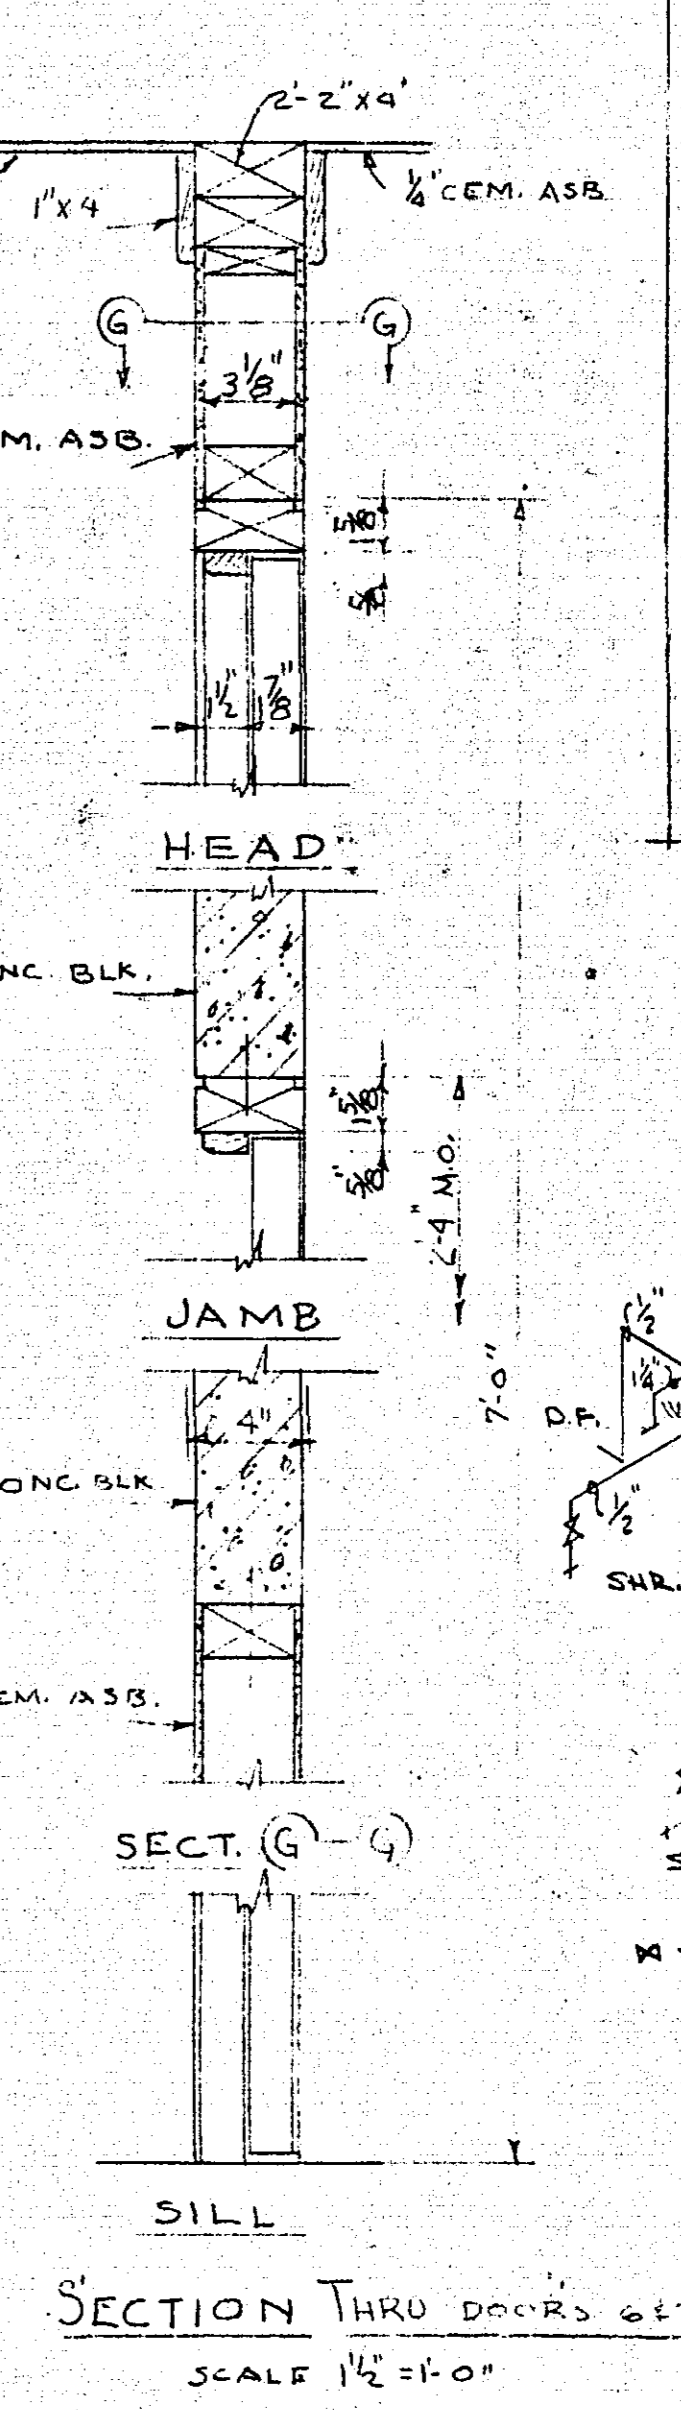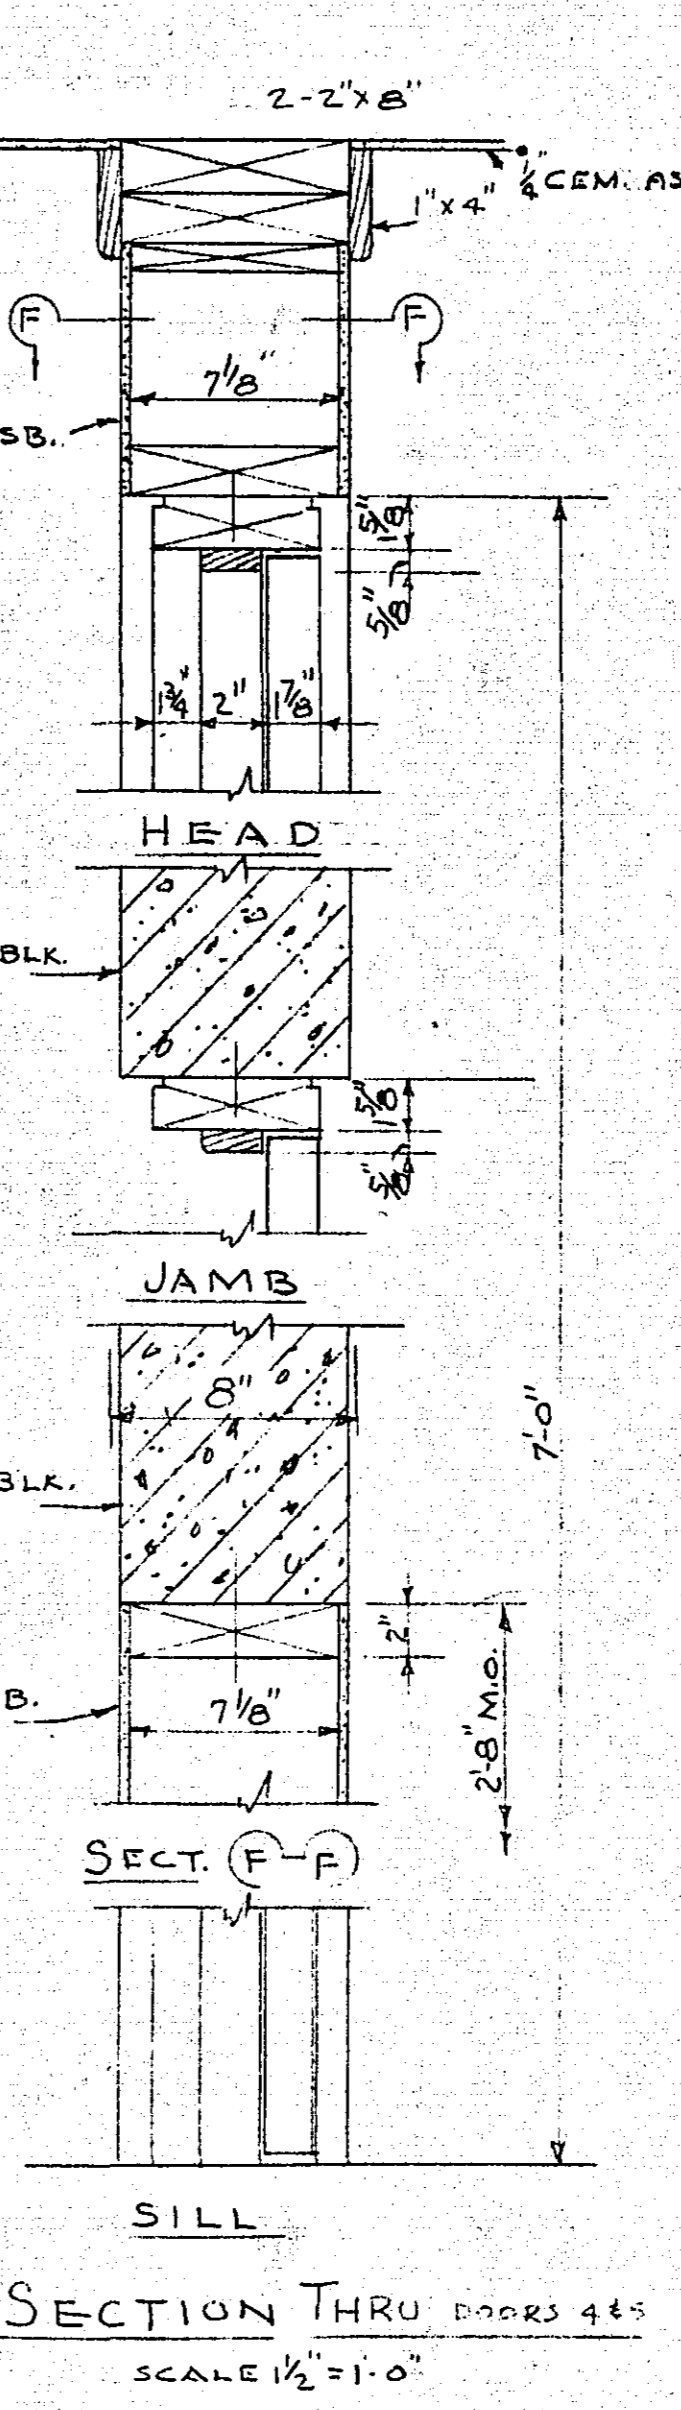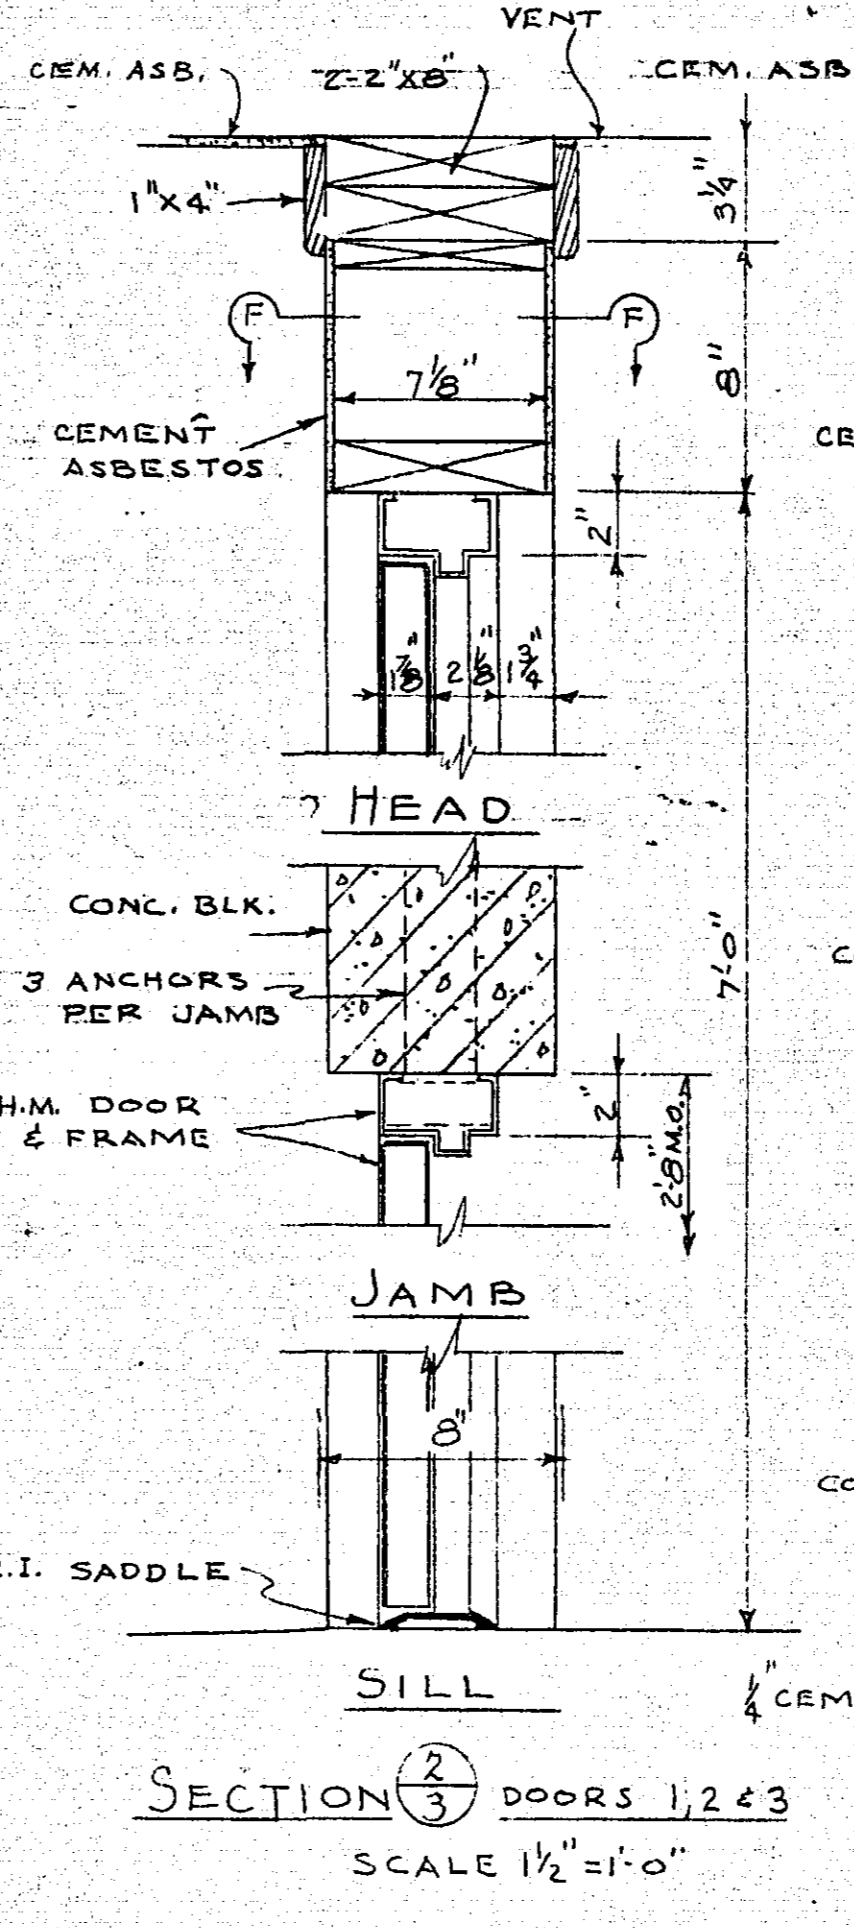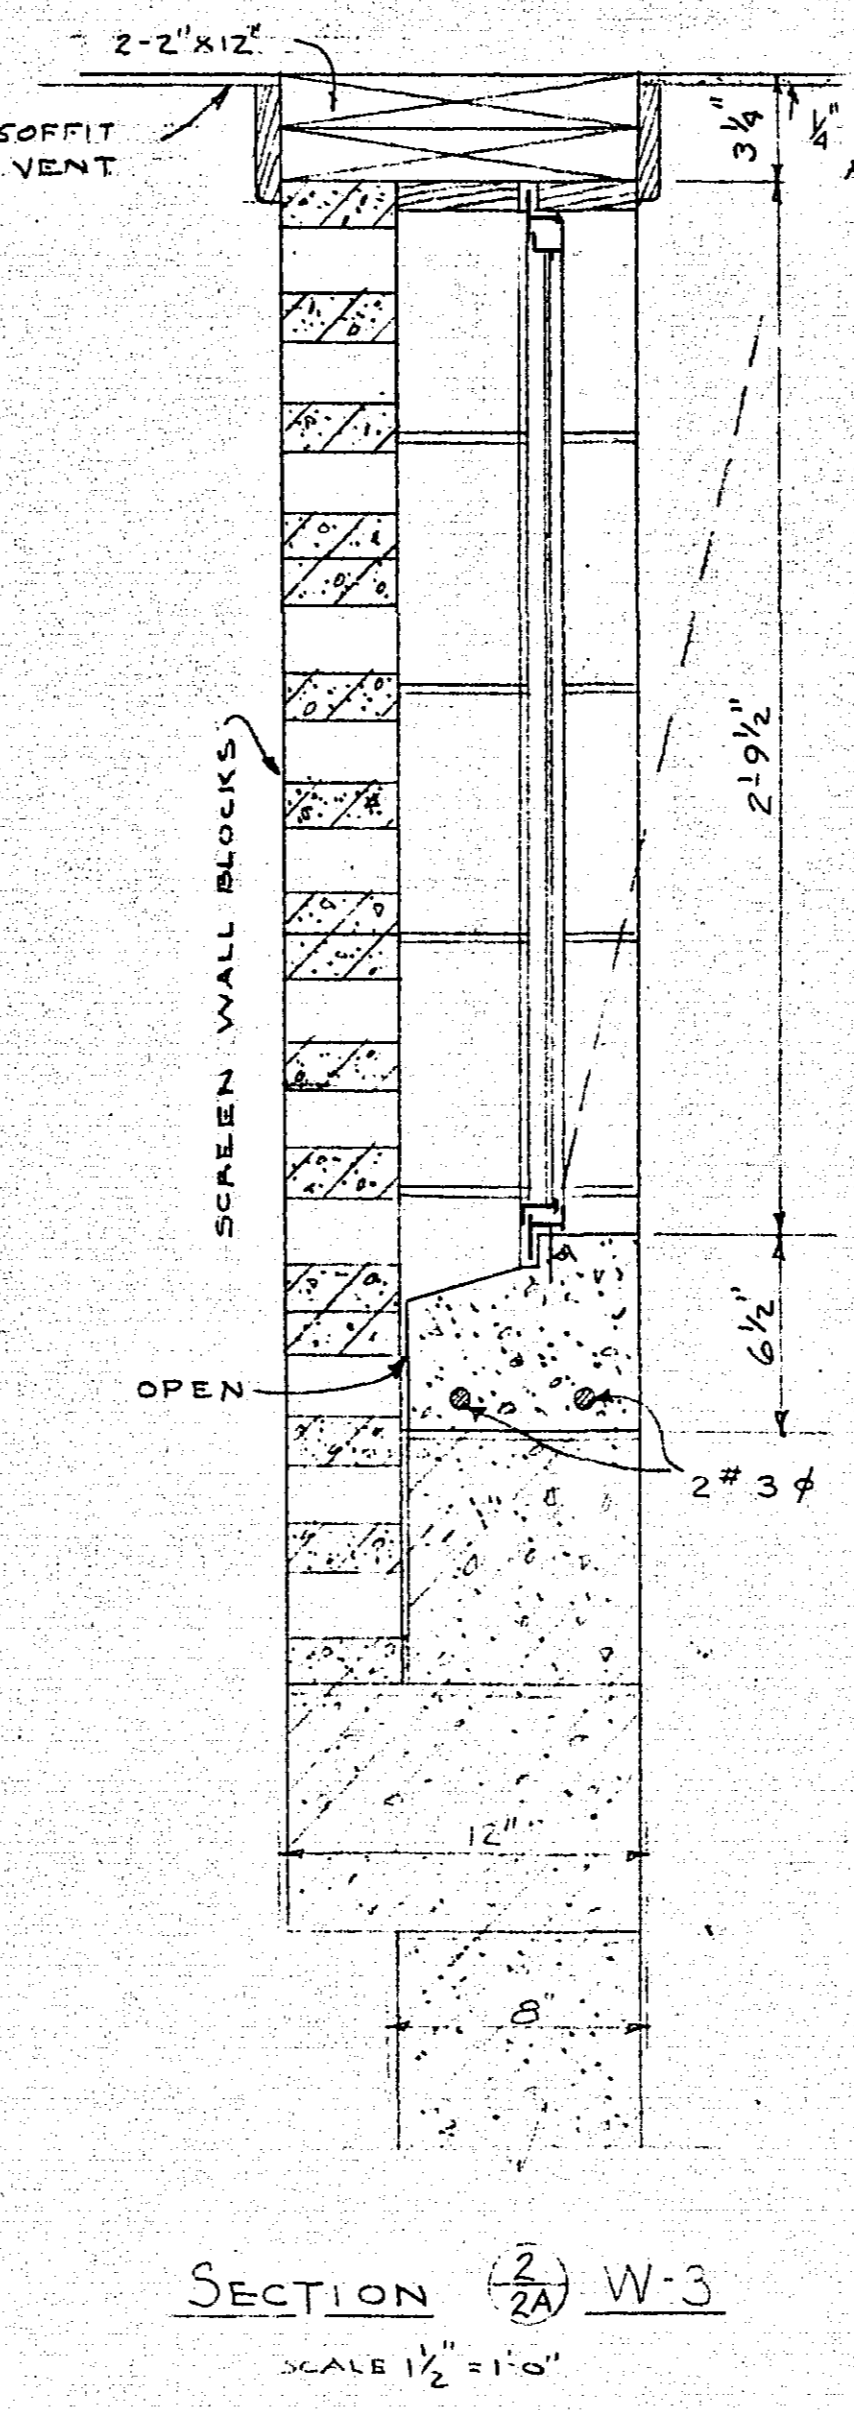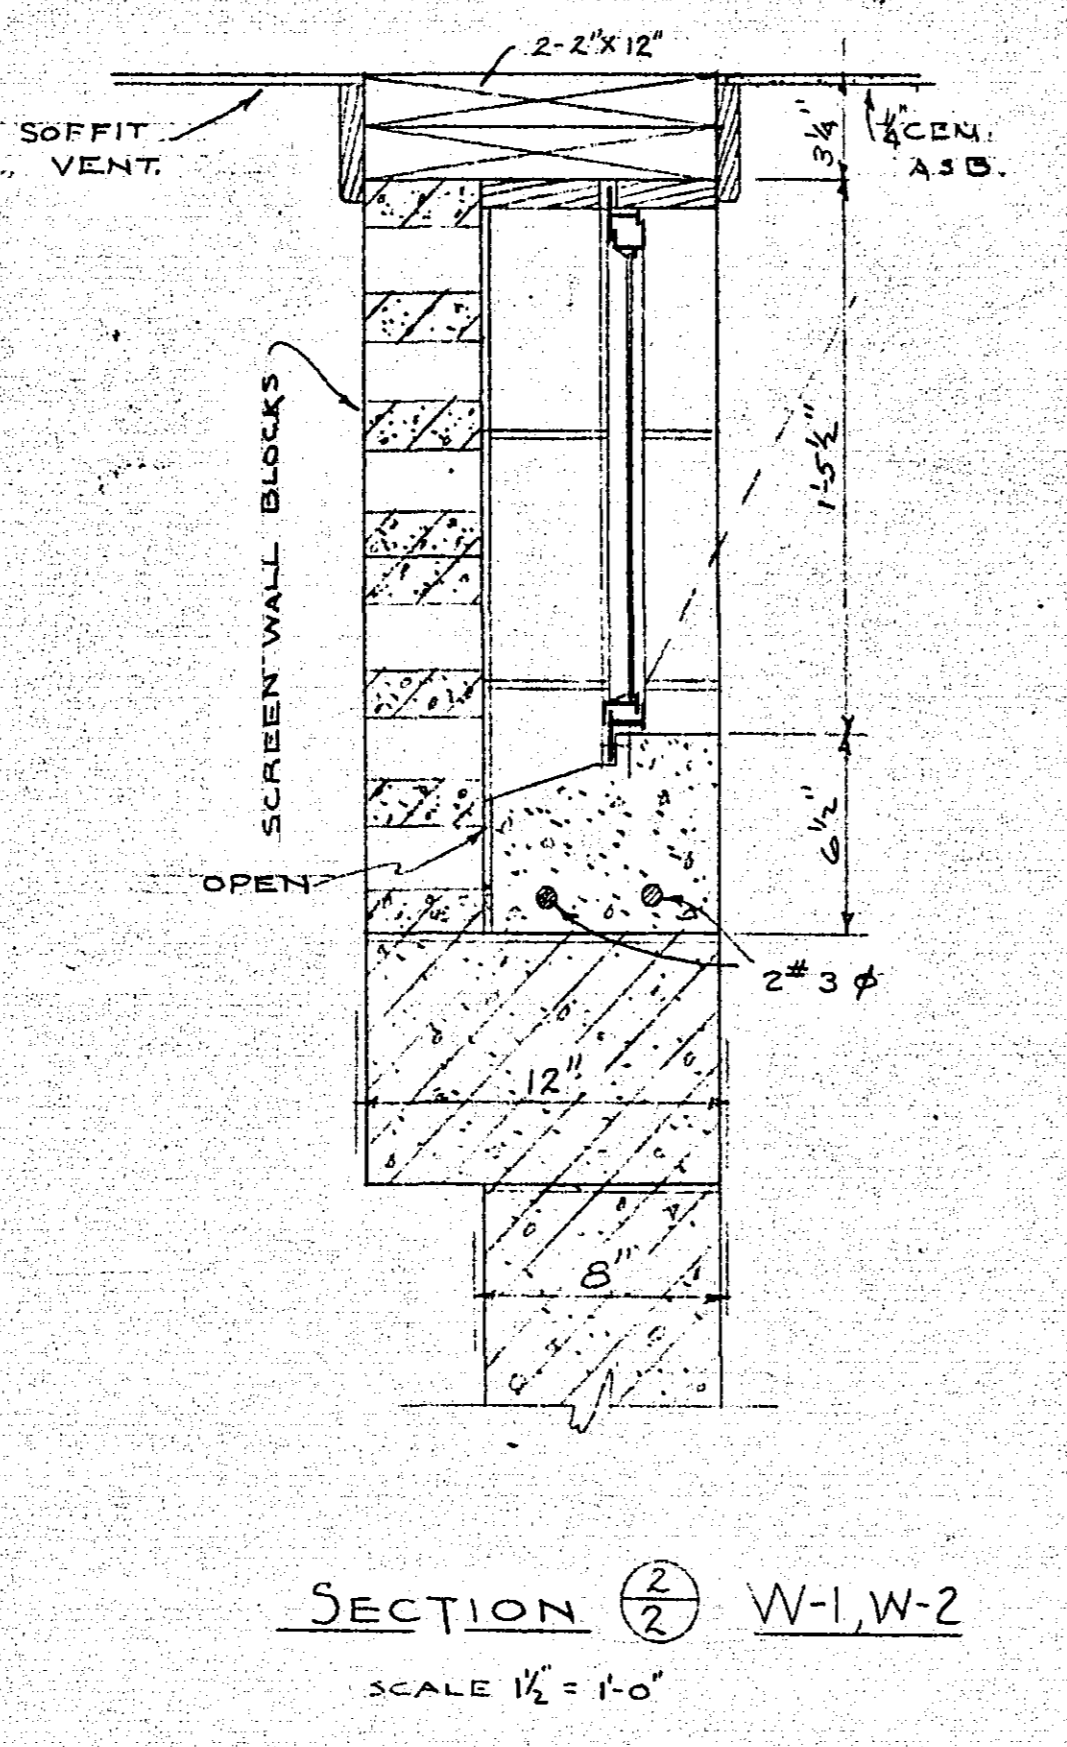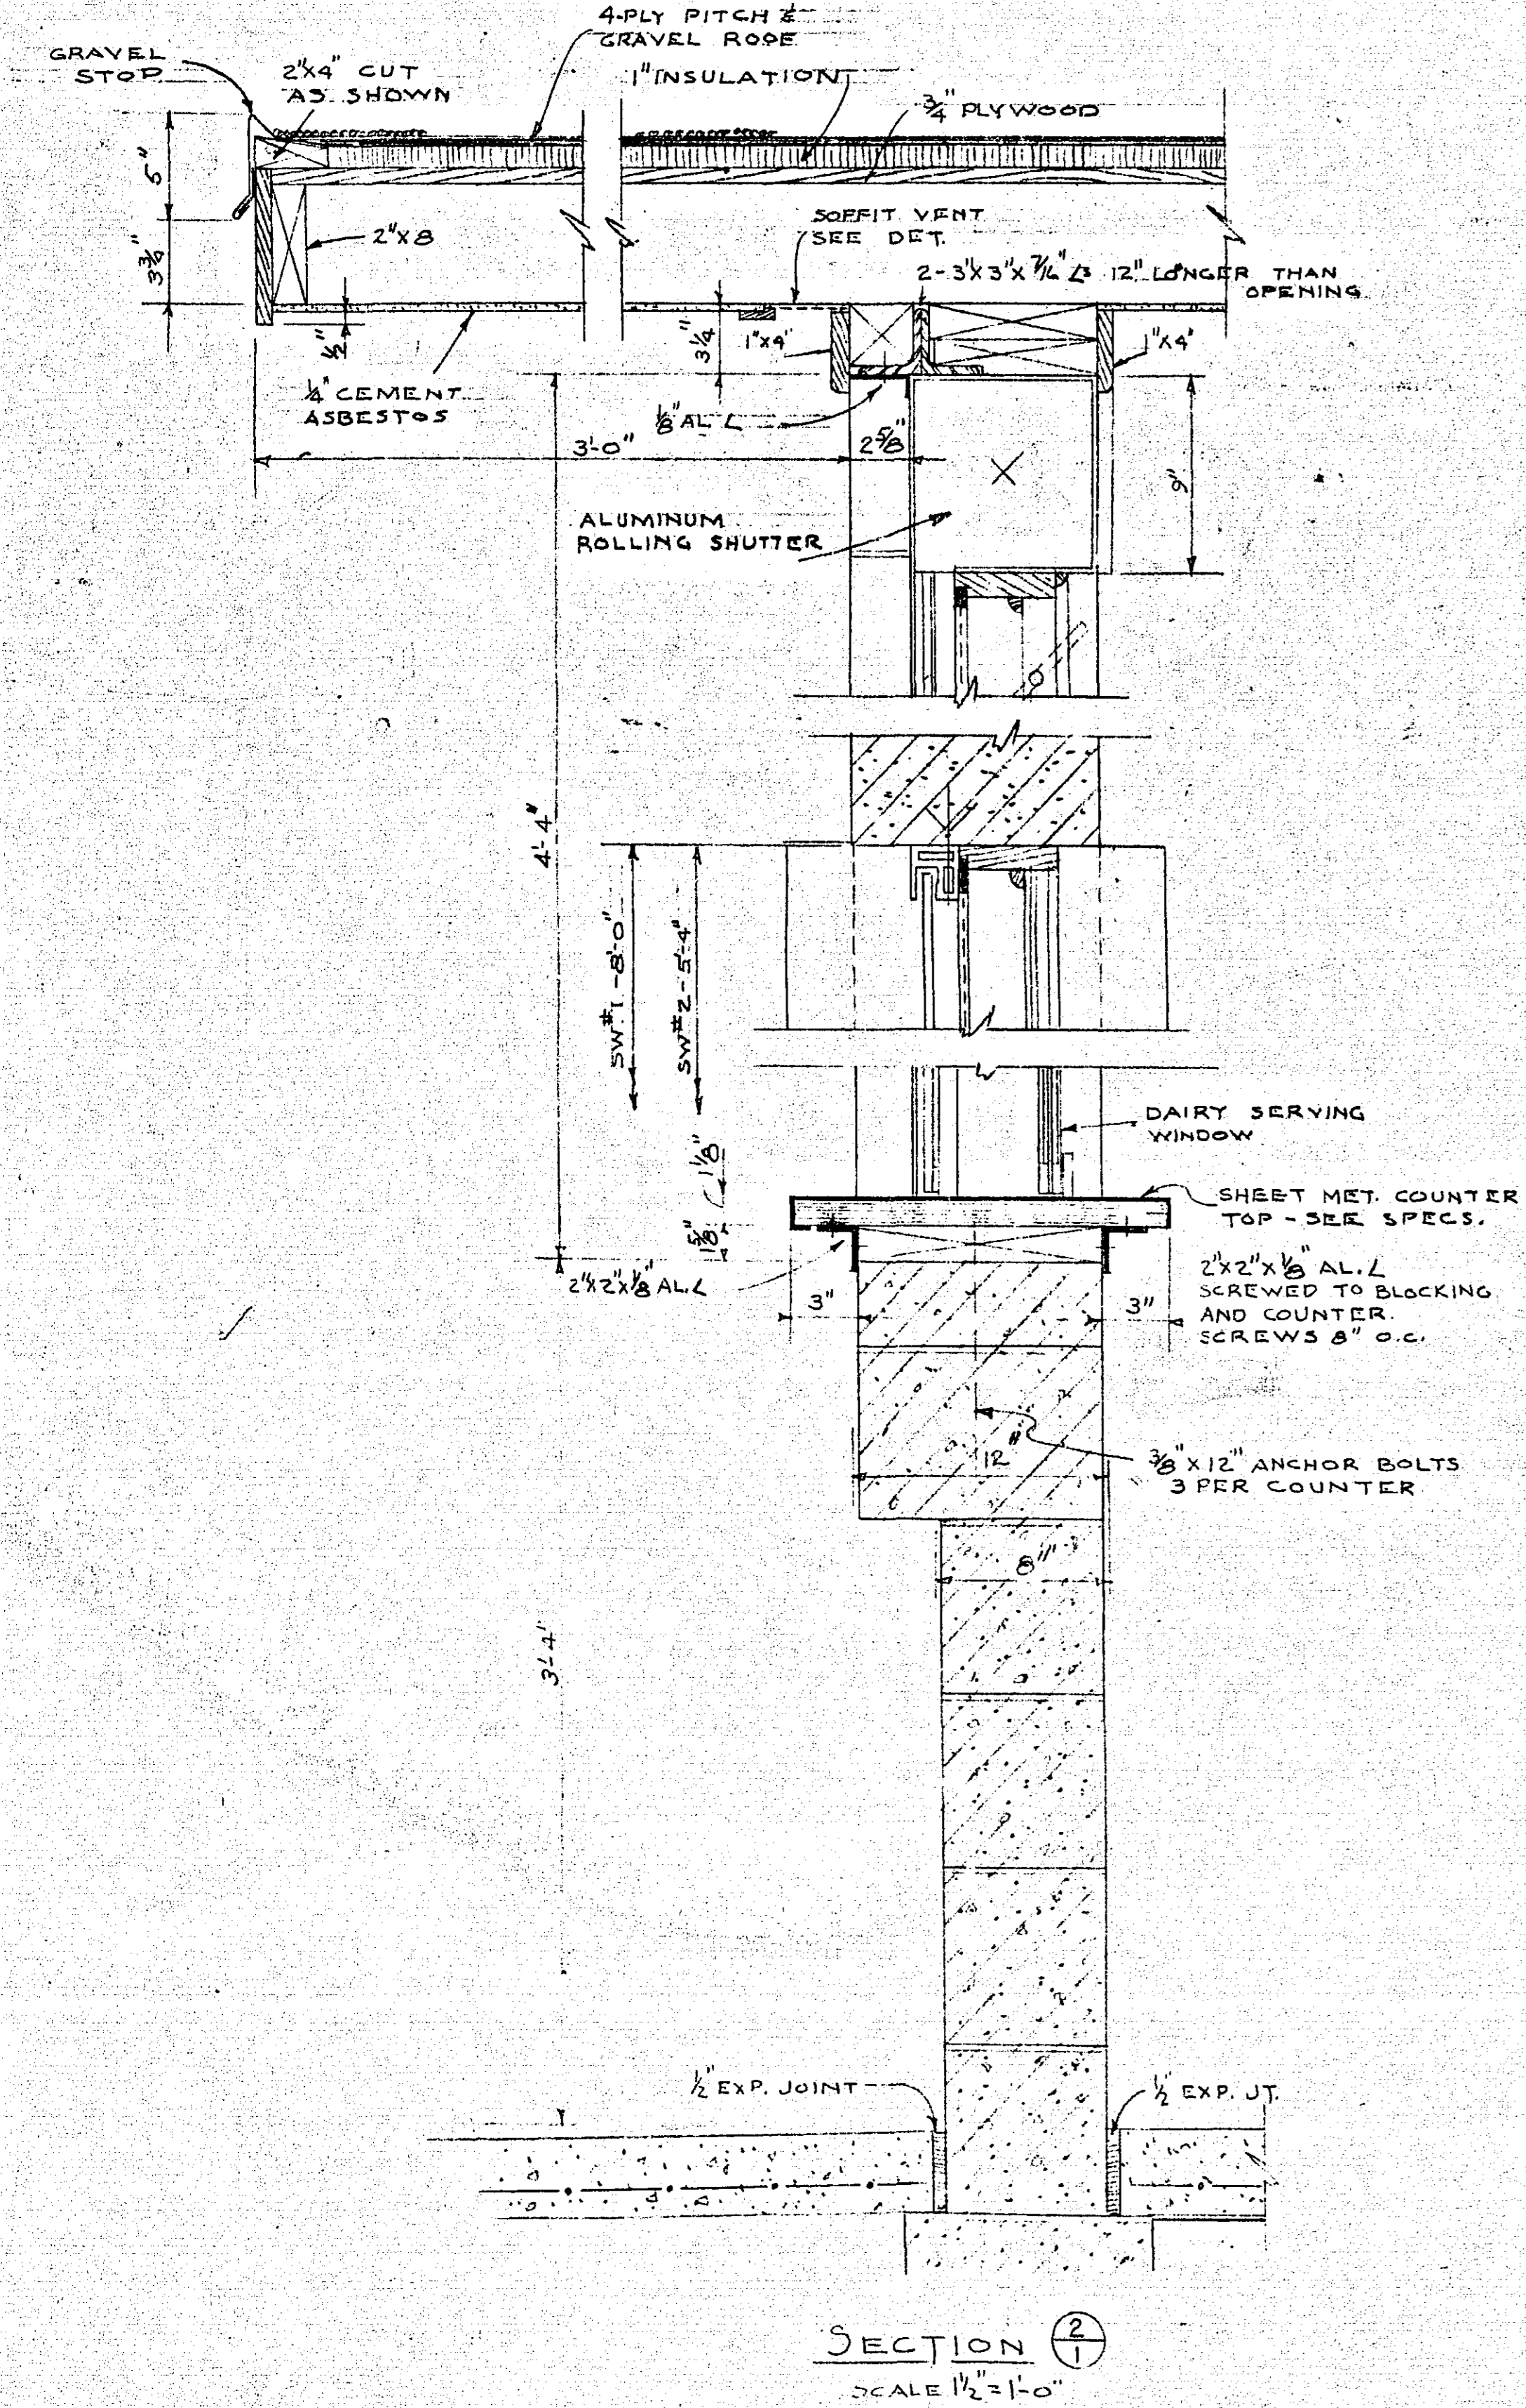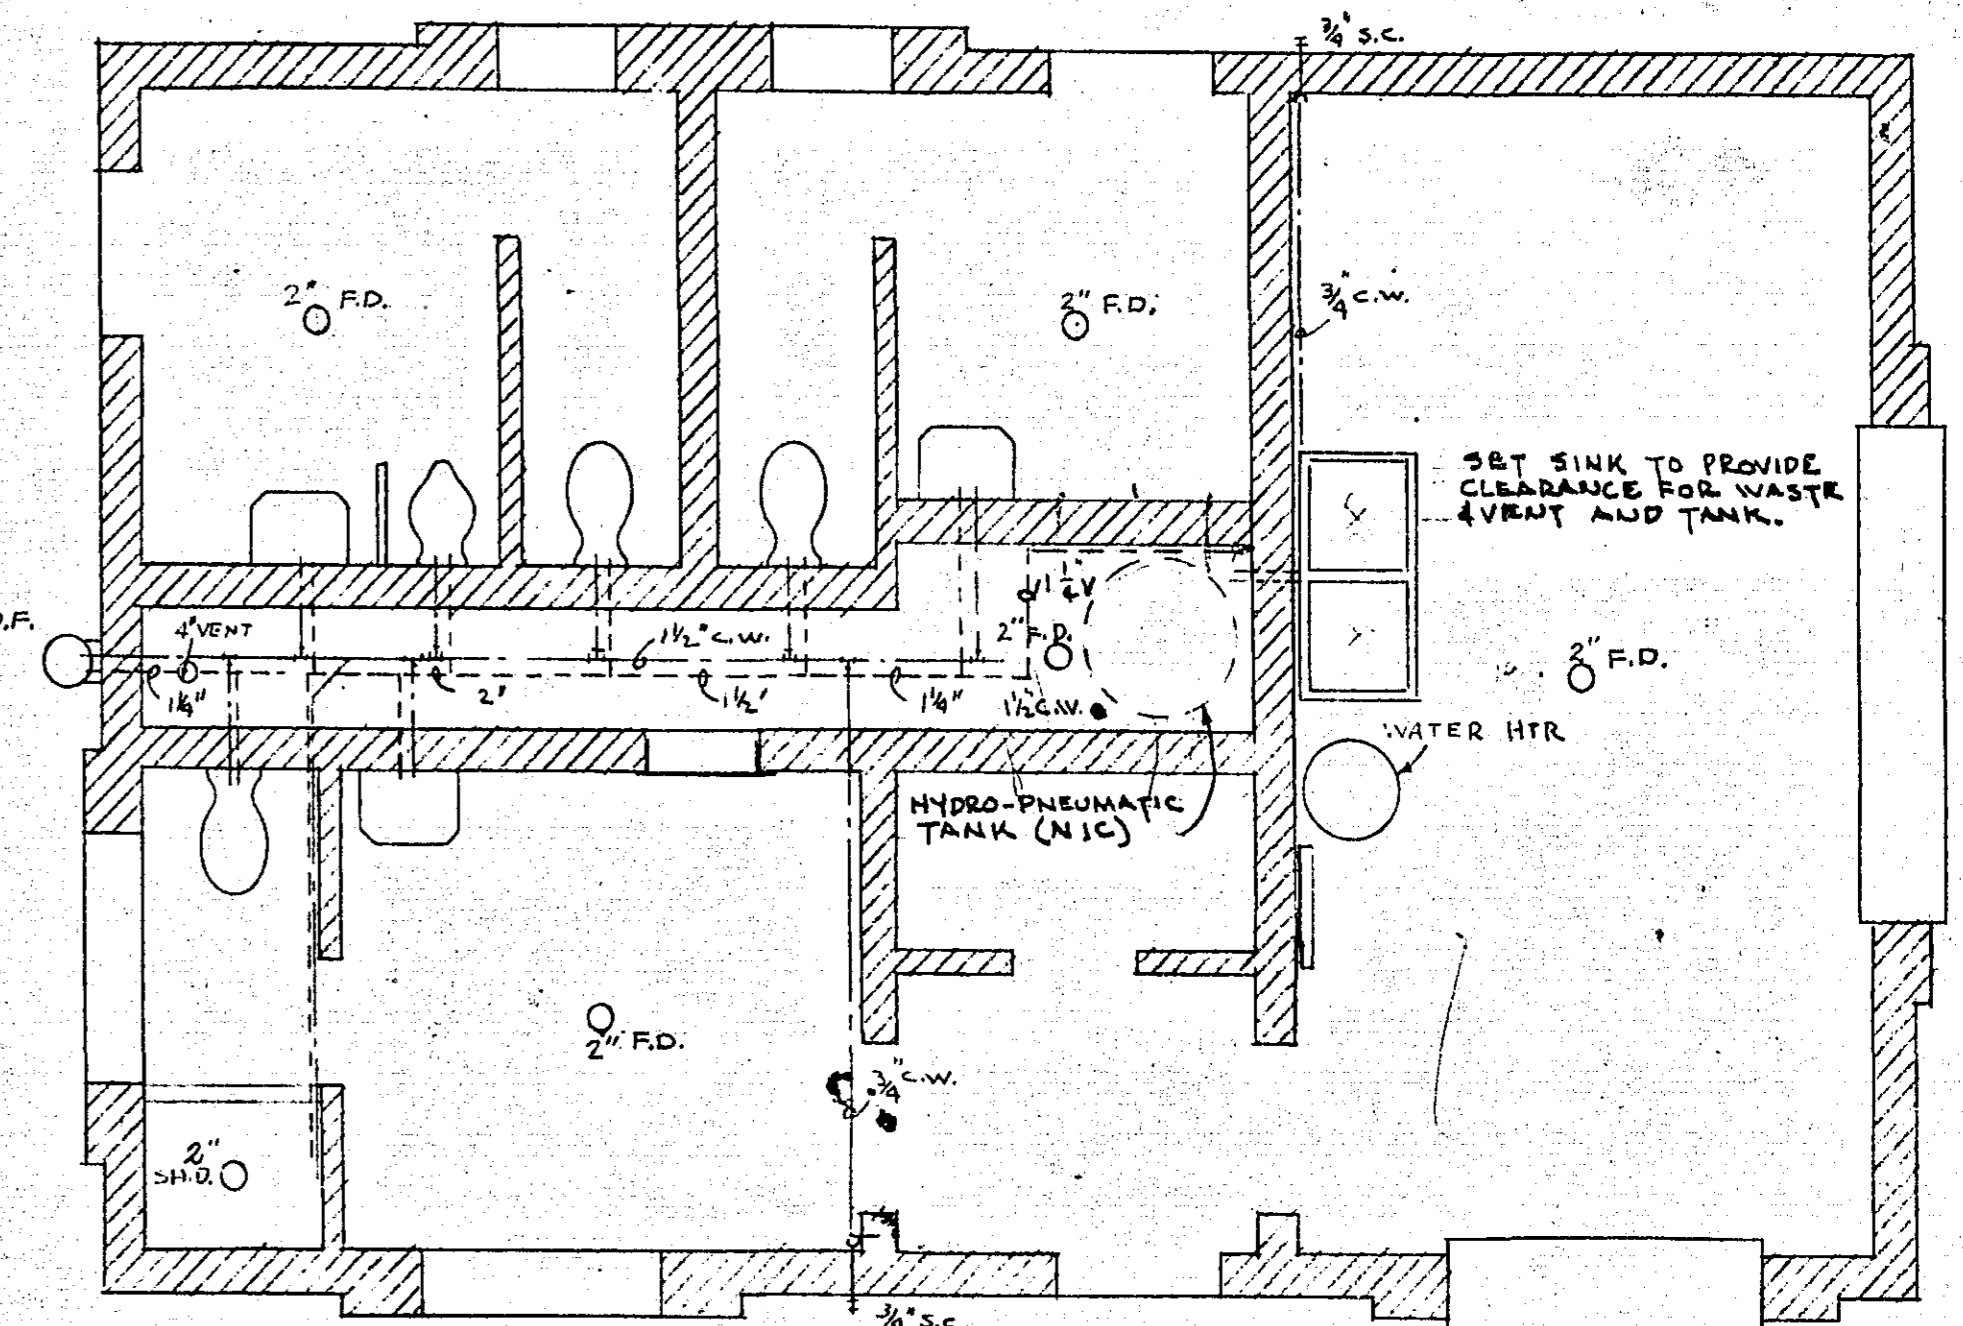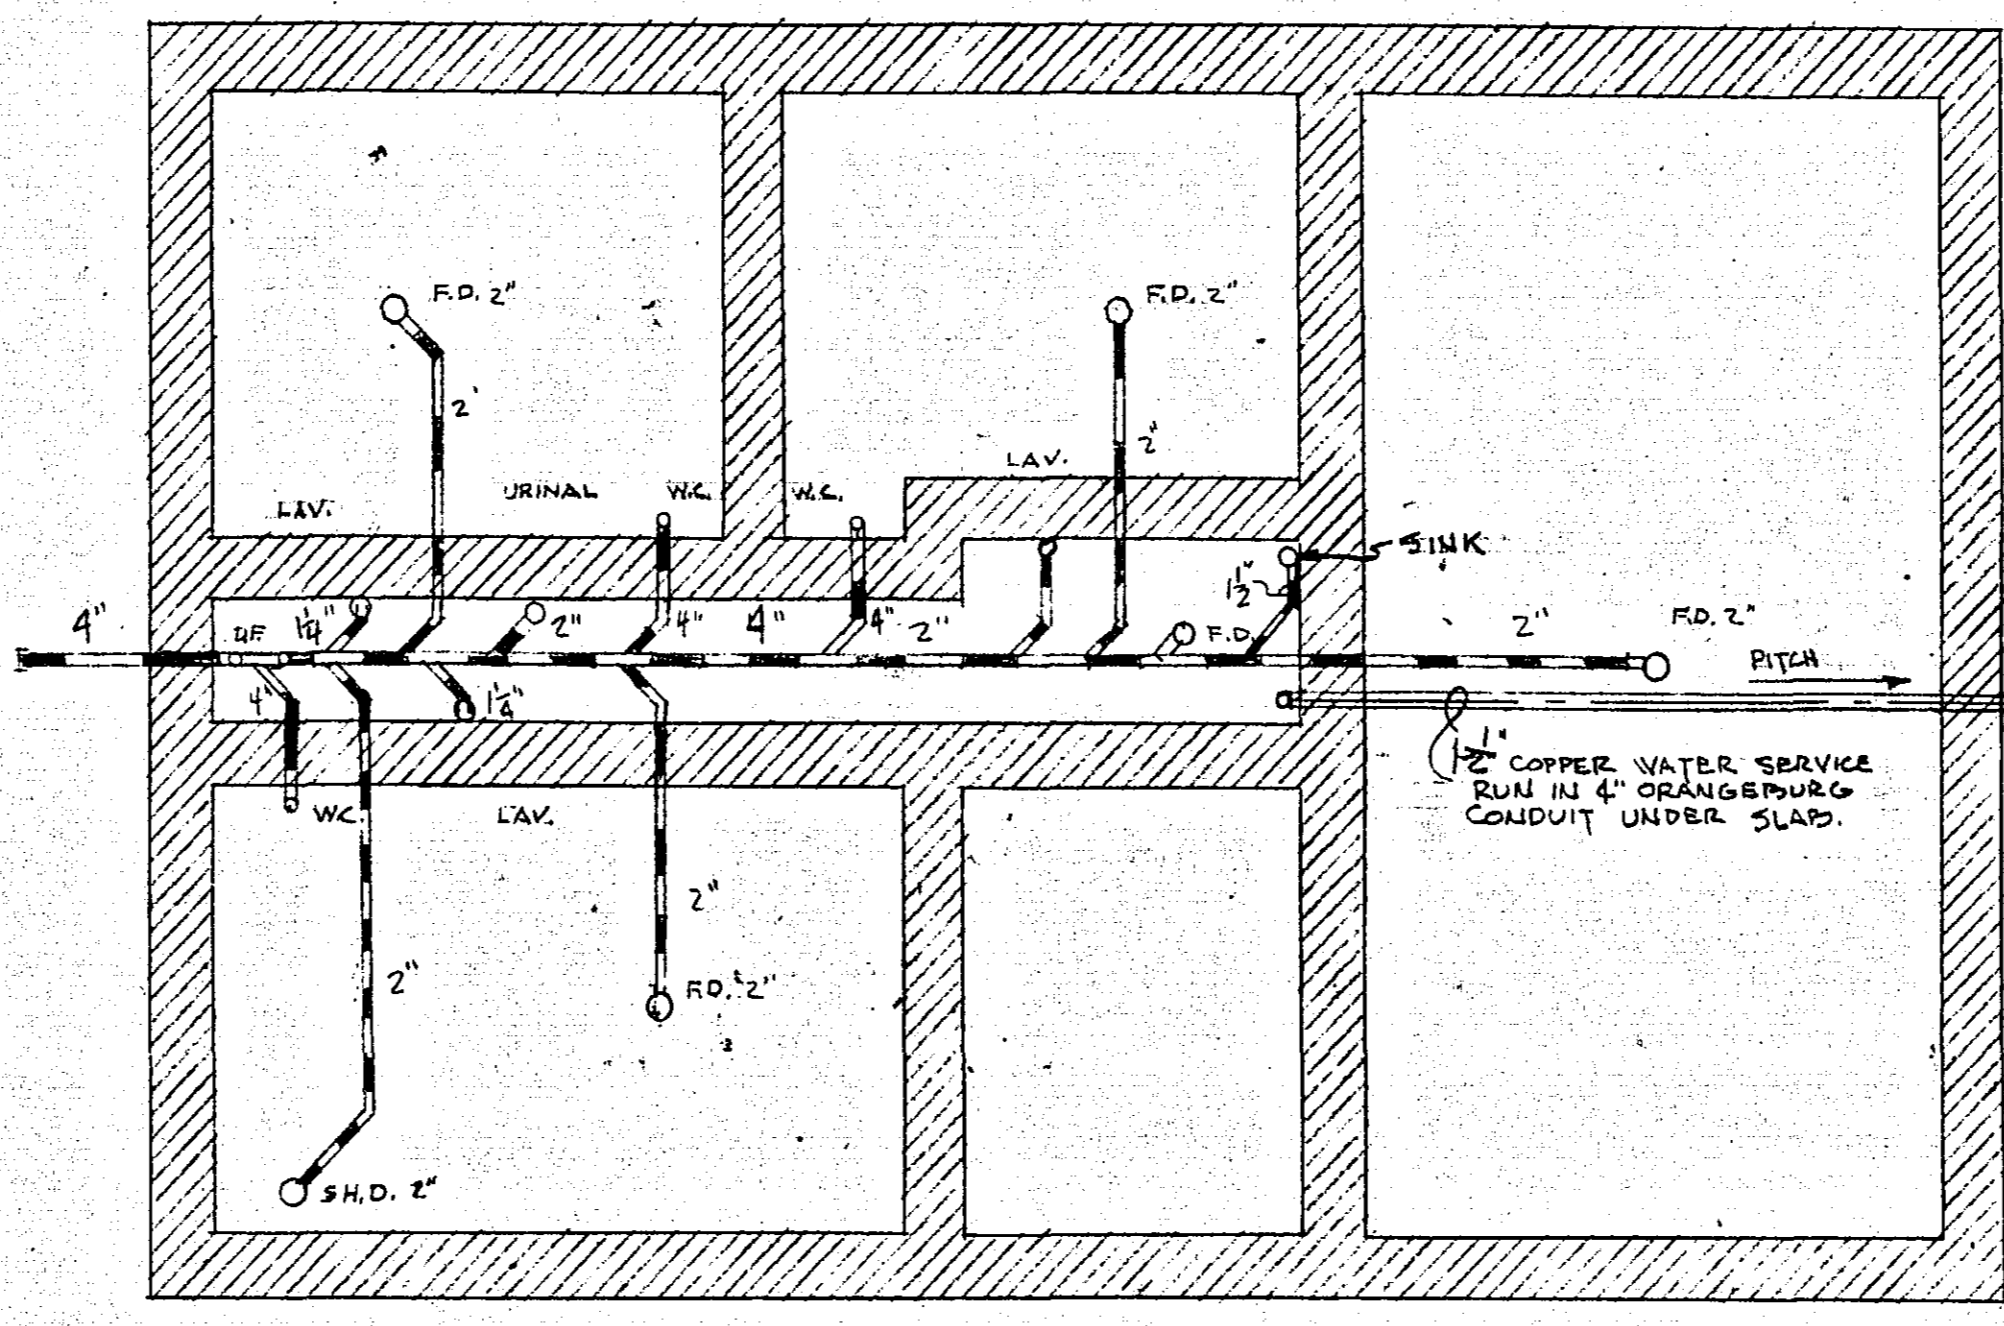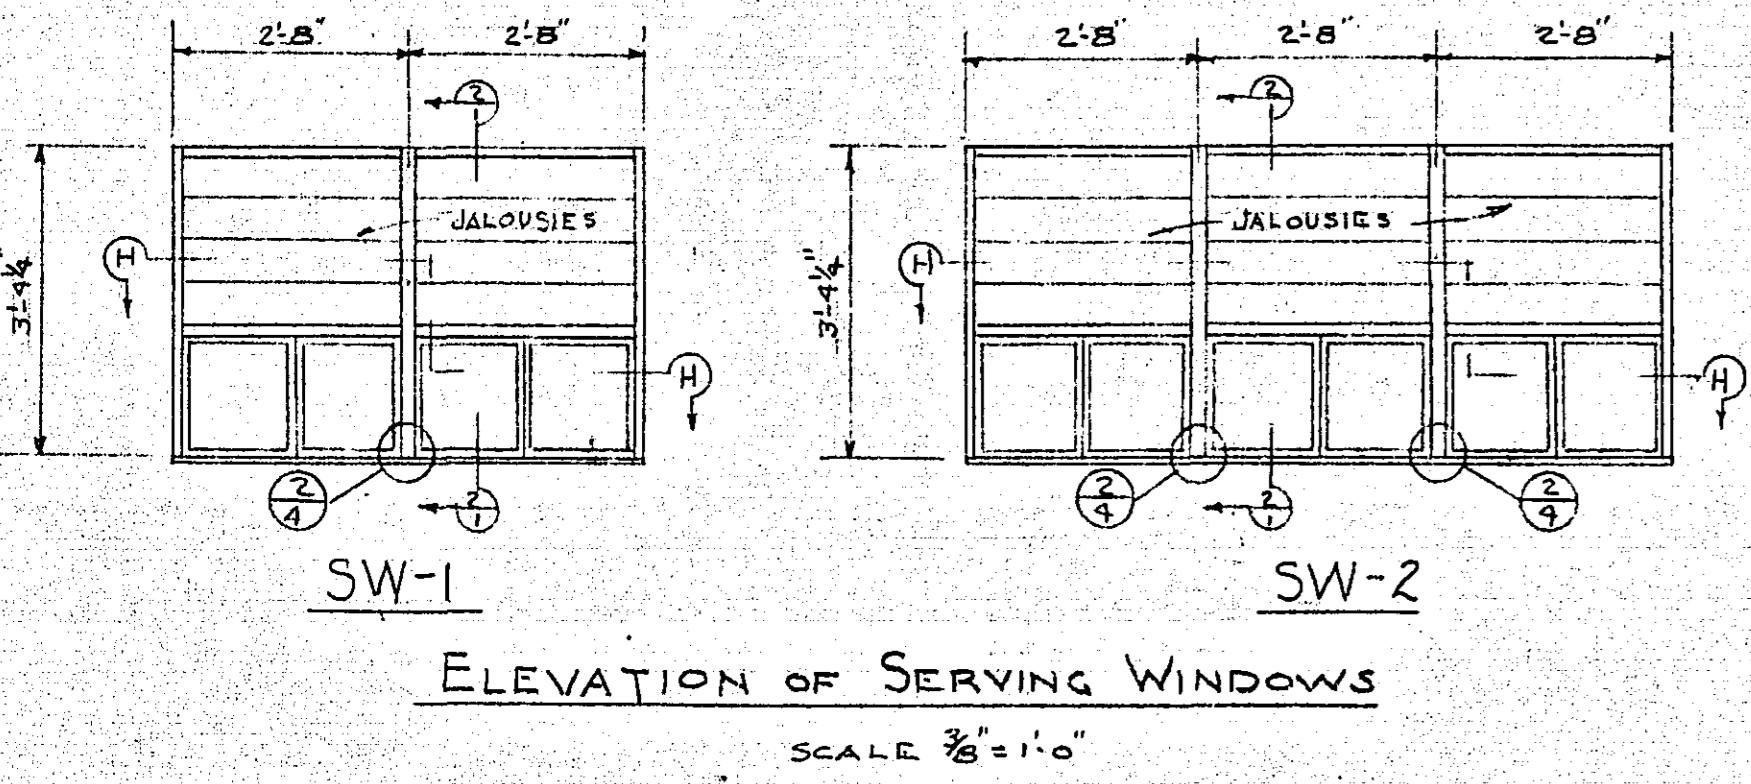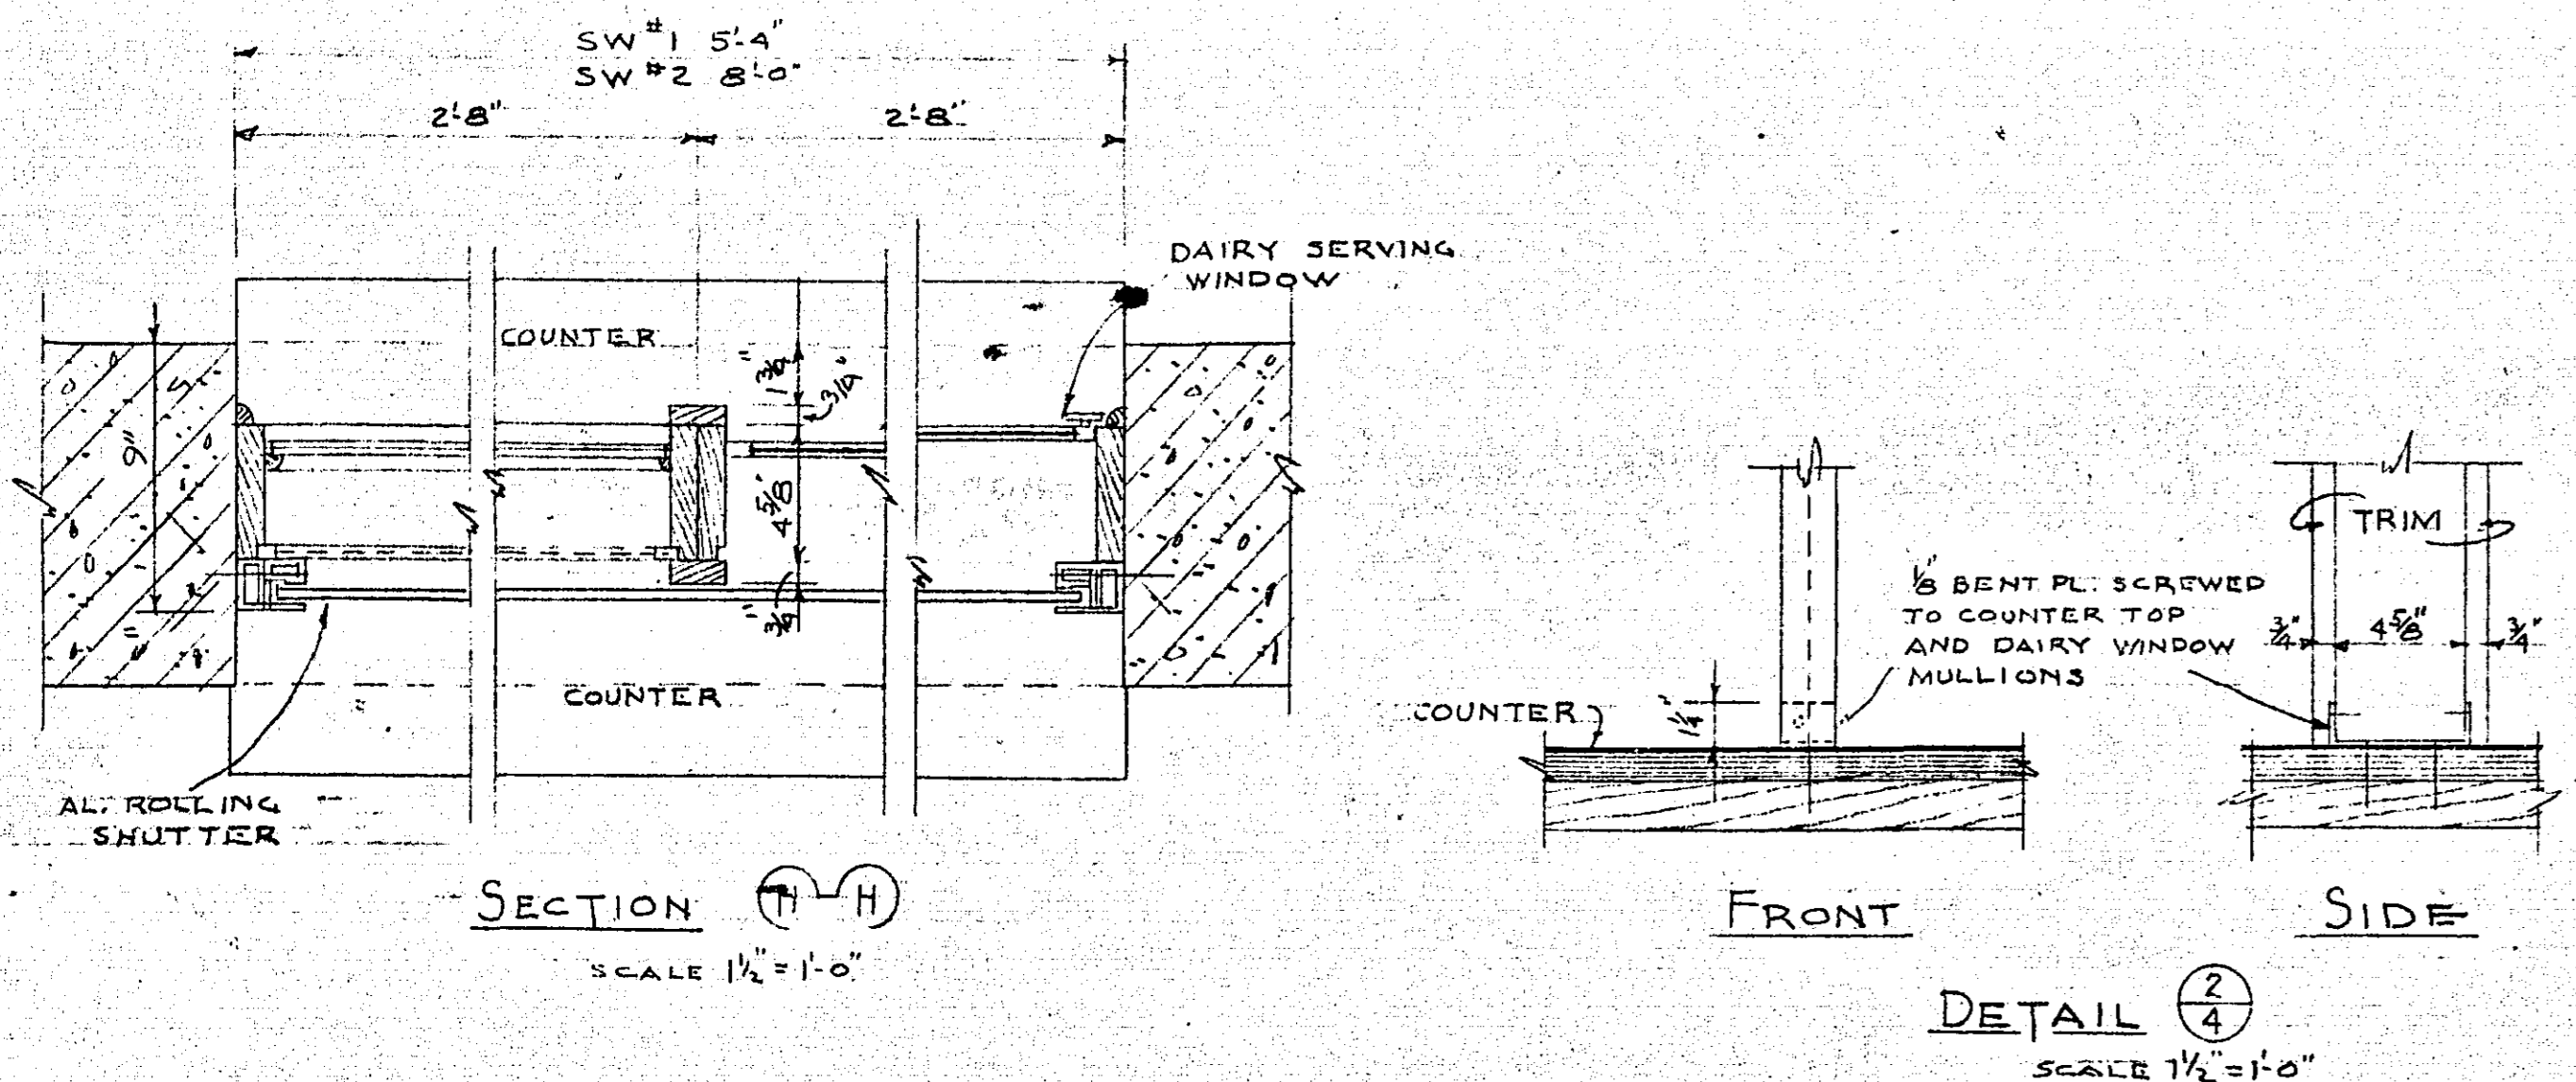

I hereby certify that this plan, specifications, or report was prepared by me or under my direct supervision and that I am duly registered professional engineer under the laws of the State of Minnesota.
 [Signature]
 Date: 11/1/22 Reg. No. 3013

LAKE OWASSO REFECTORY BUILDING FOR RAMSEY COUNTY CITY OF ST. PAUL			
DATE	REVISIONS	APPR. BY	JOB NO.
1923		DEPT. OF	1572
		DEPT. OF PARKS, PLAYGRDS & PUB. BLDGS.	SHEET
		FRANK L. LEE	2 of 3
		ALFRED H. SCHROEDER CITY ARCHT.	

- ELECTRICAL NOTES**
1. MINIMUM WIRE SIZE - #12 AWG
 2. CONDUIT TO BE CONCEALED FROM VIEW ON OUTSIDE LIGHTS.
 3. UNDERGROUND WIRING TO BE BURIED AT LEAST 2 FT DEEP

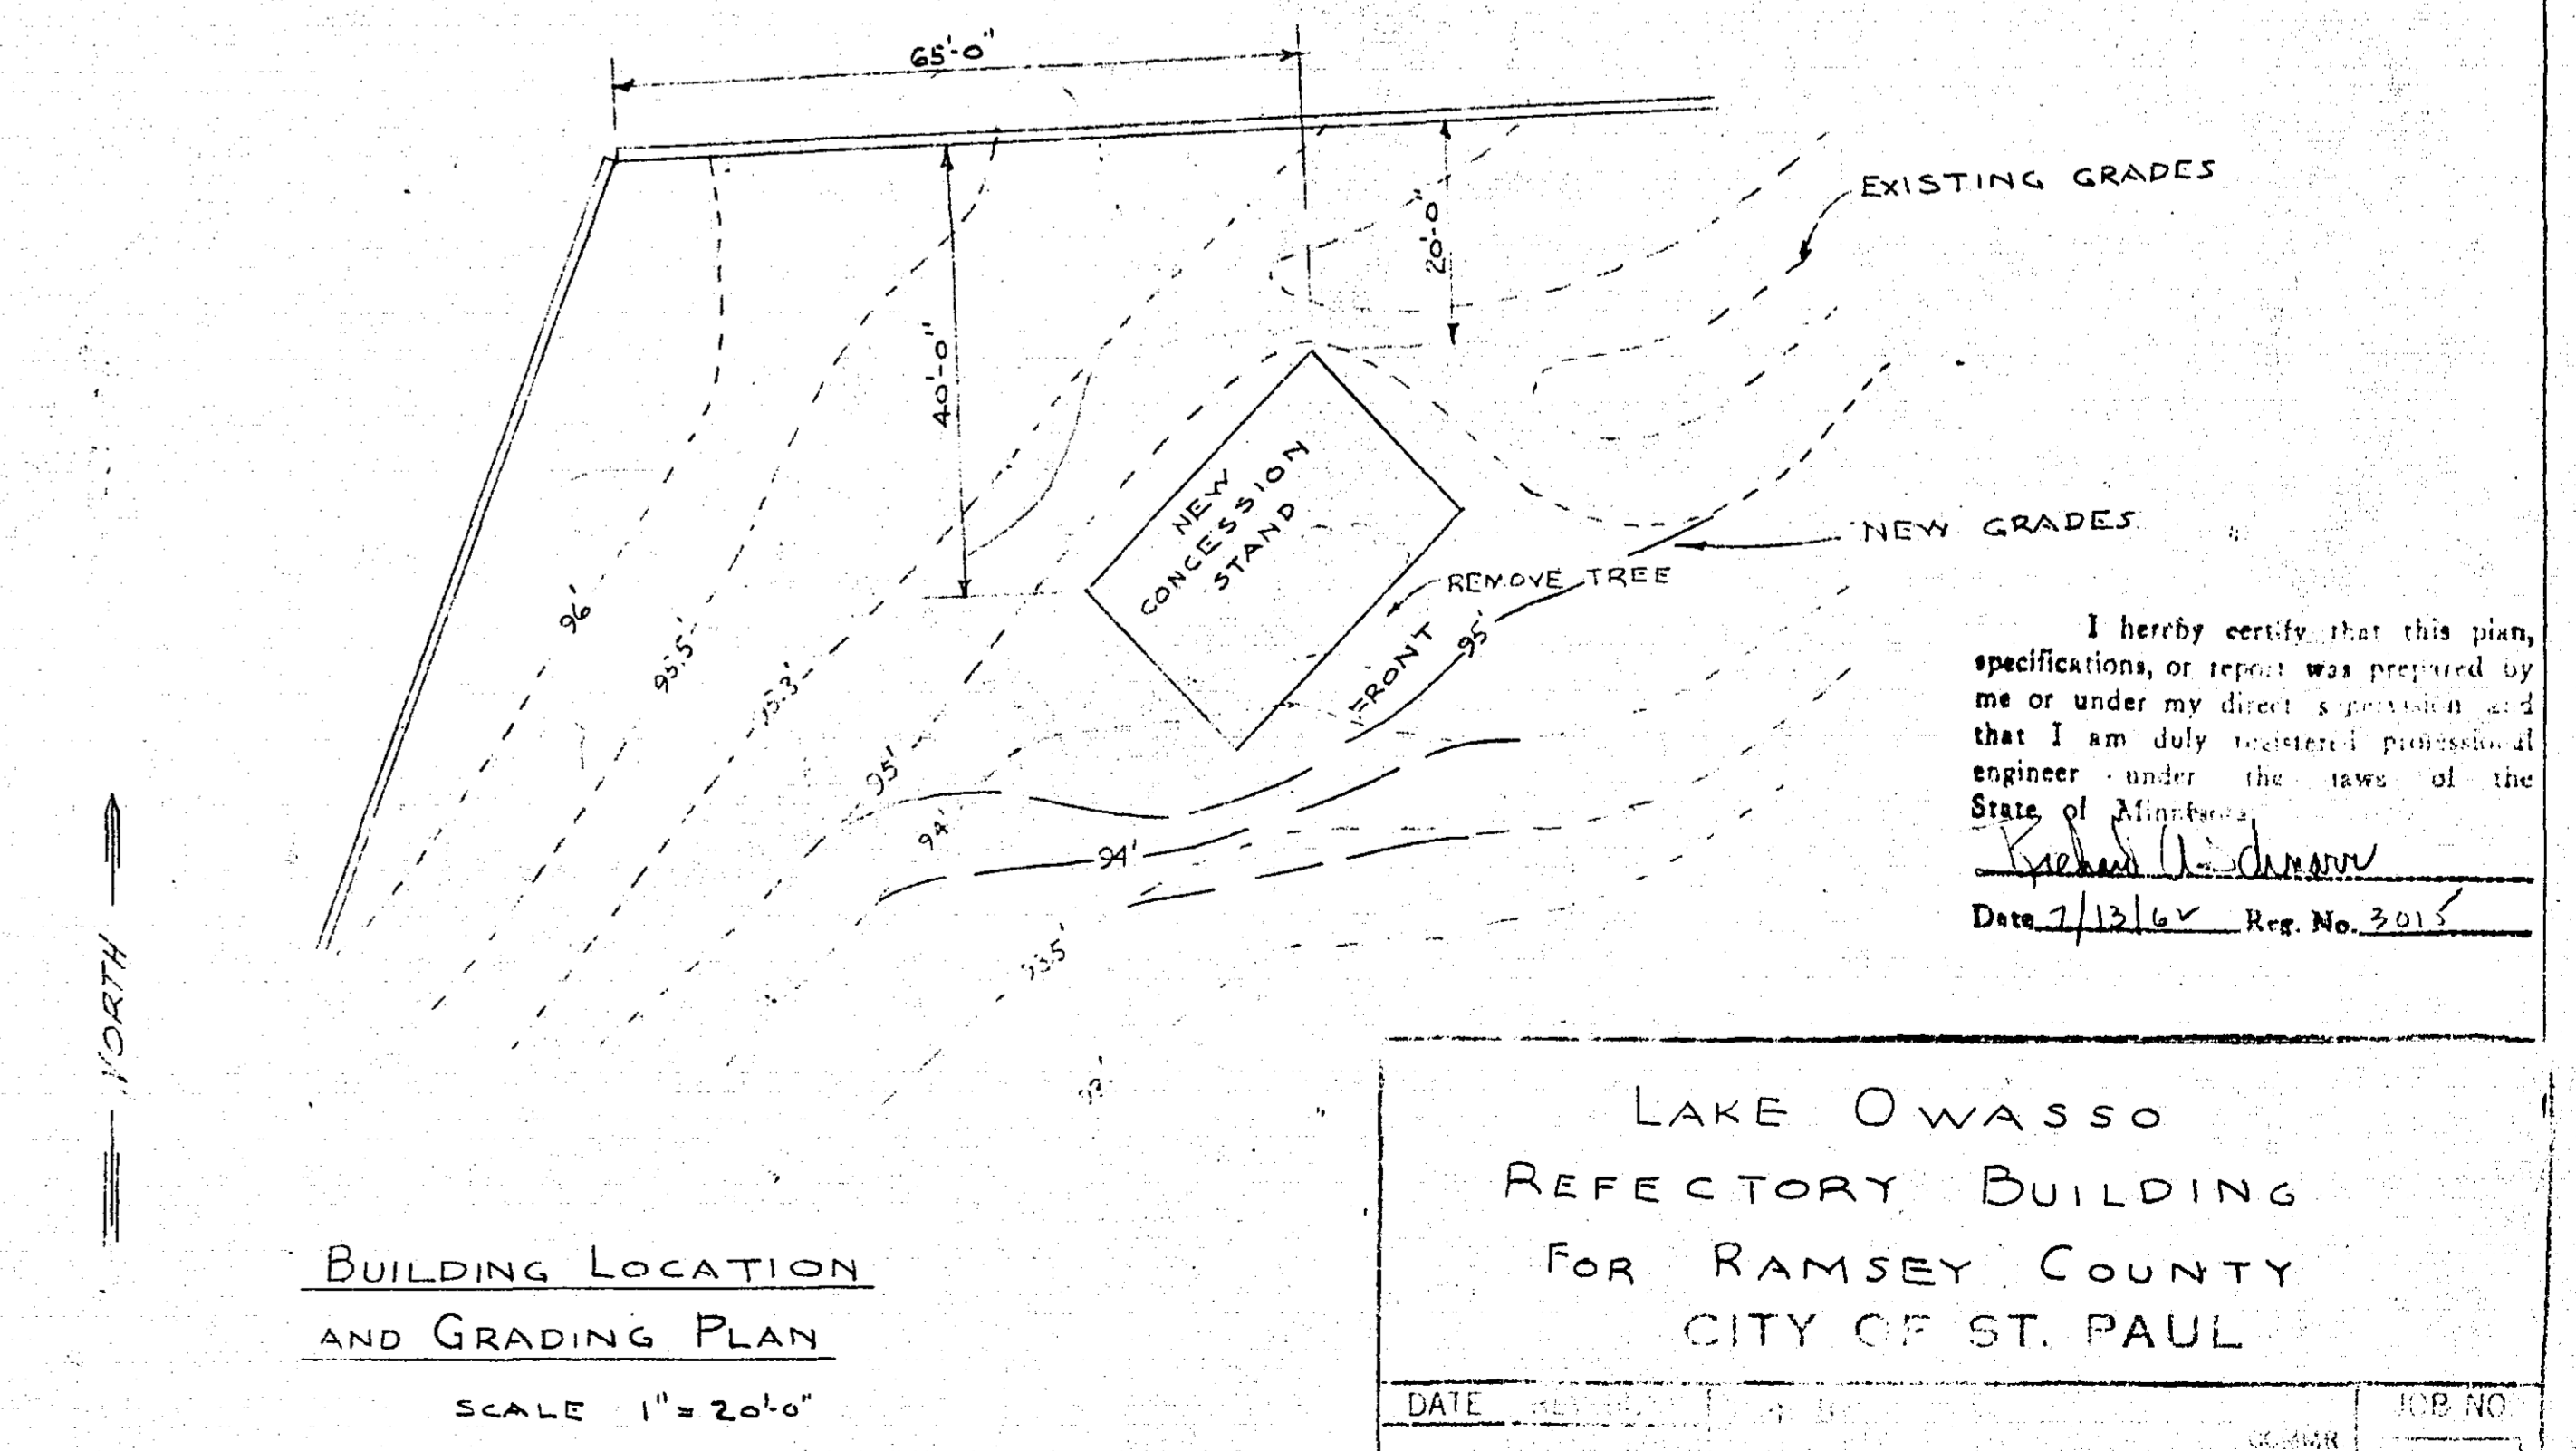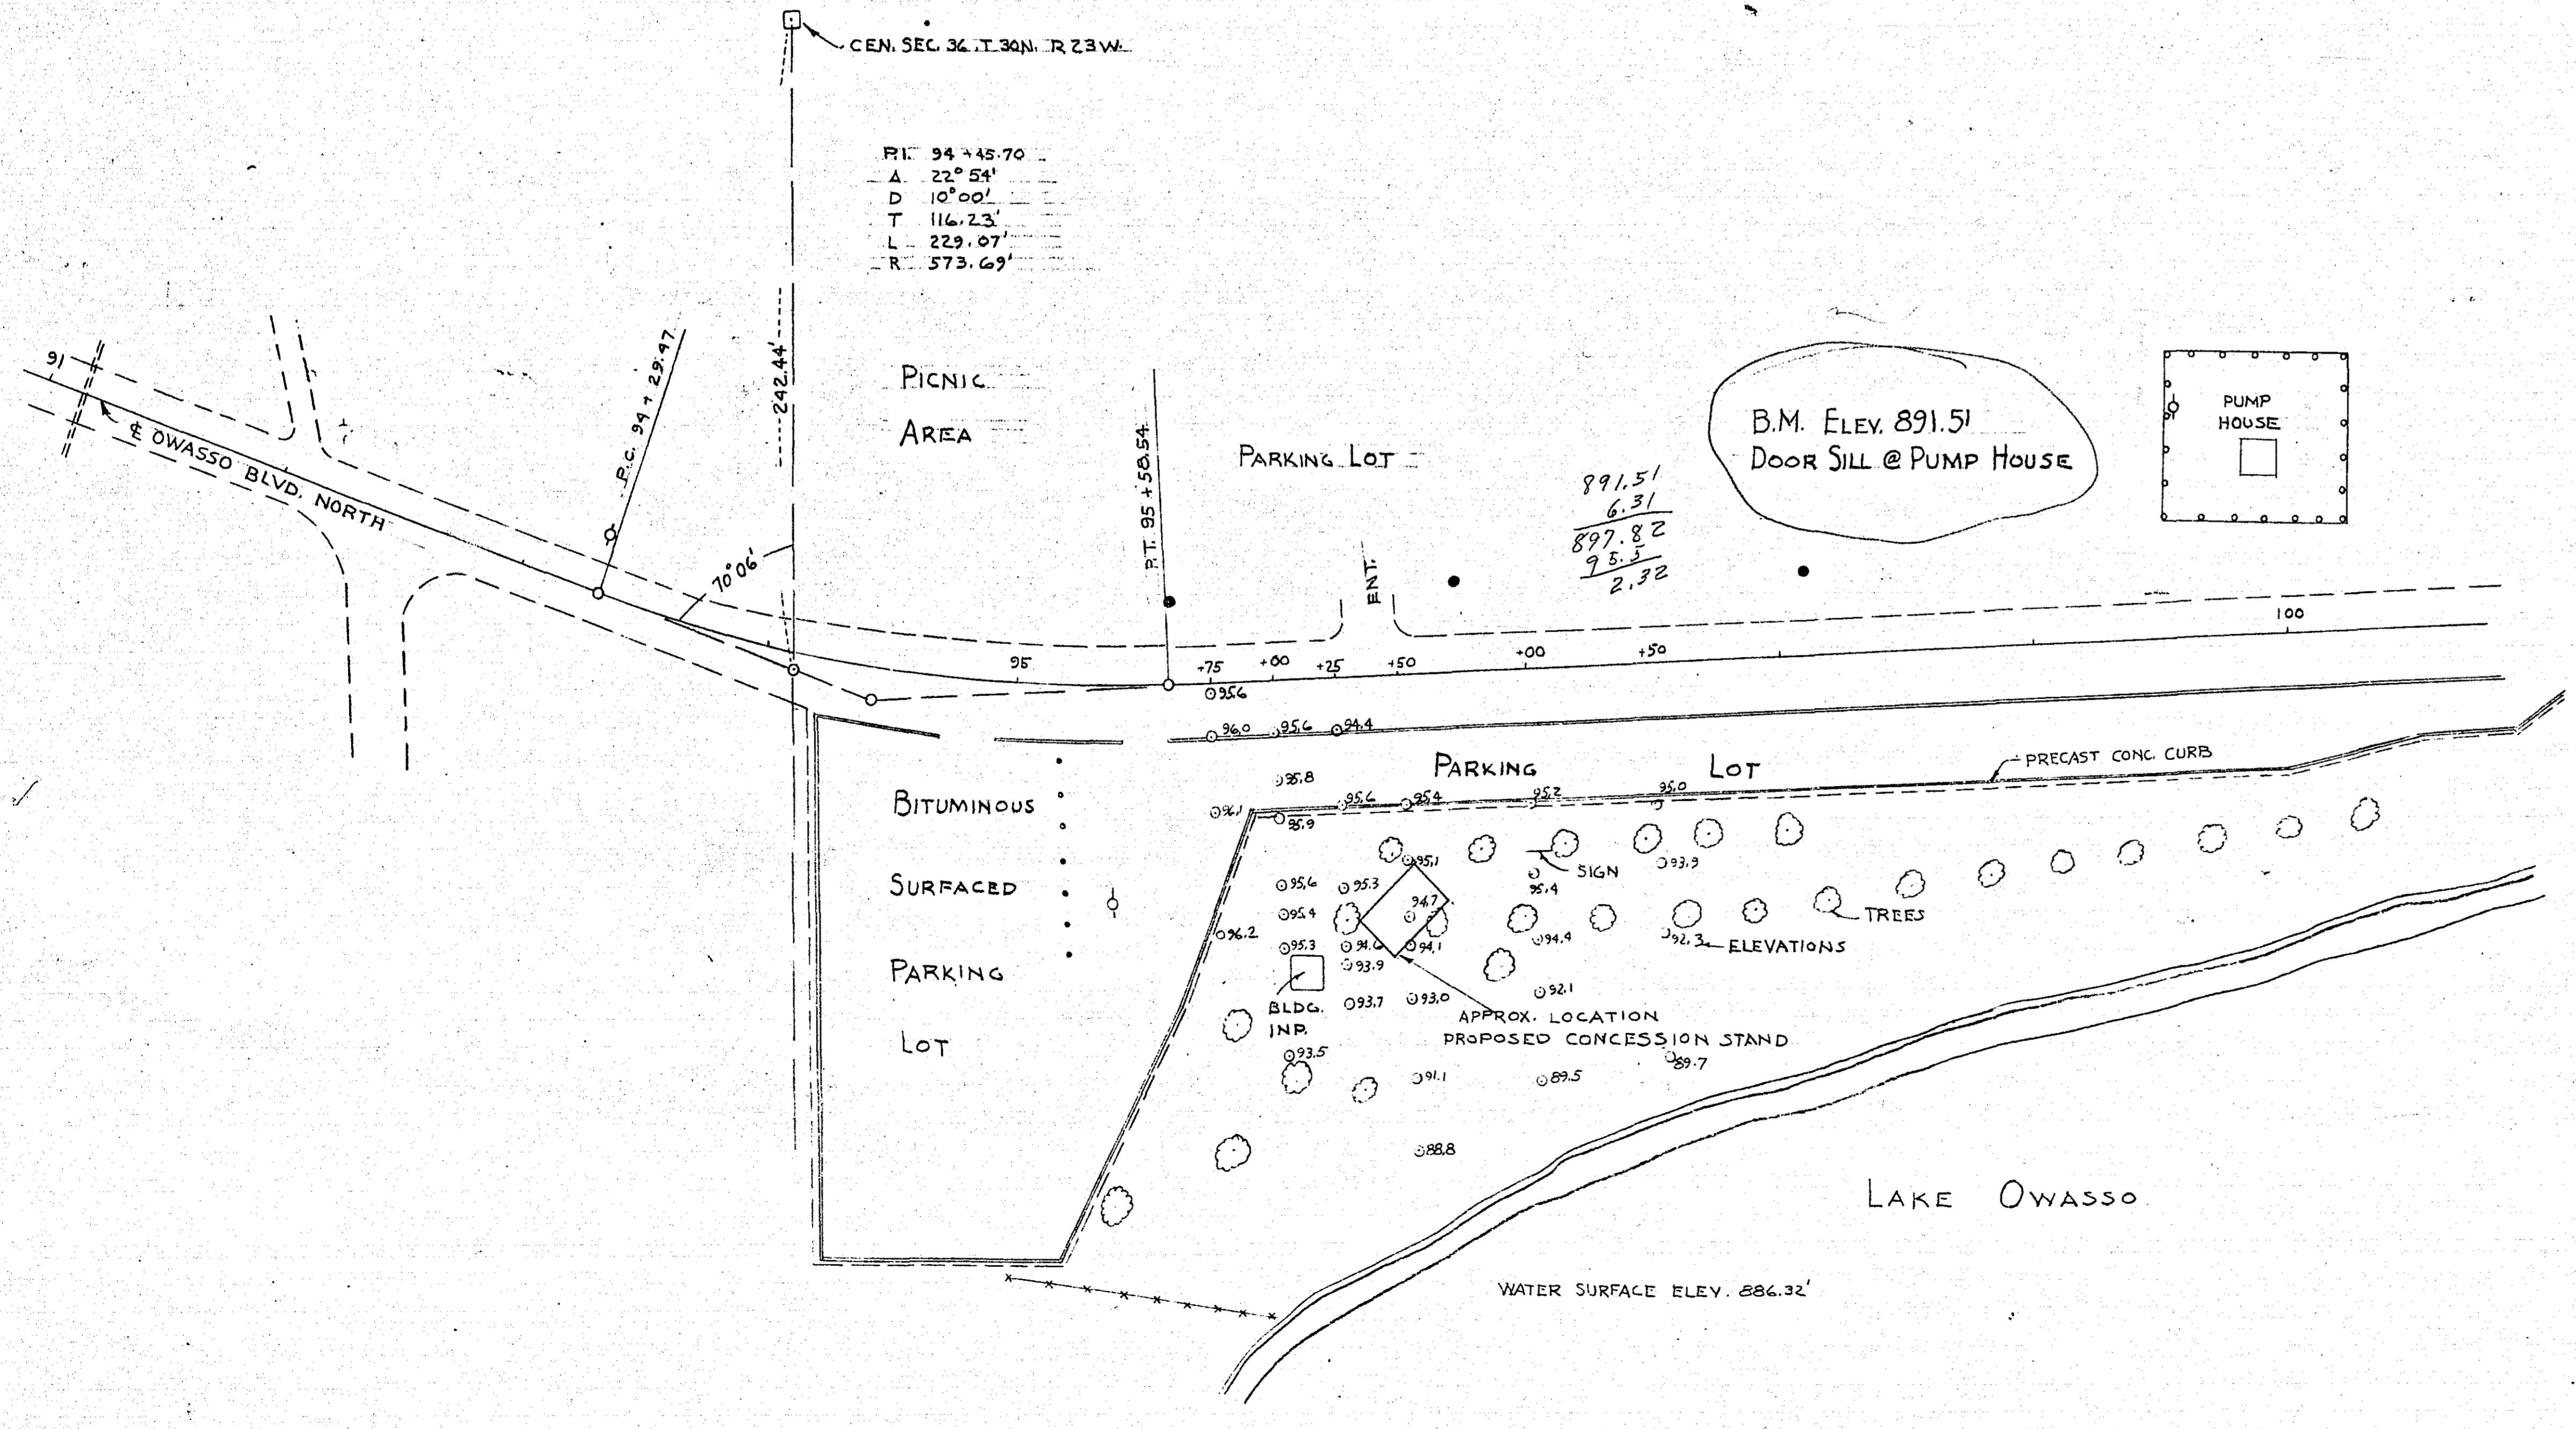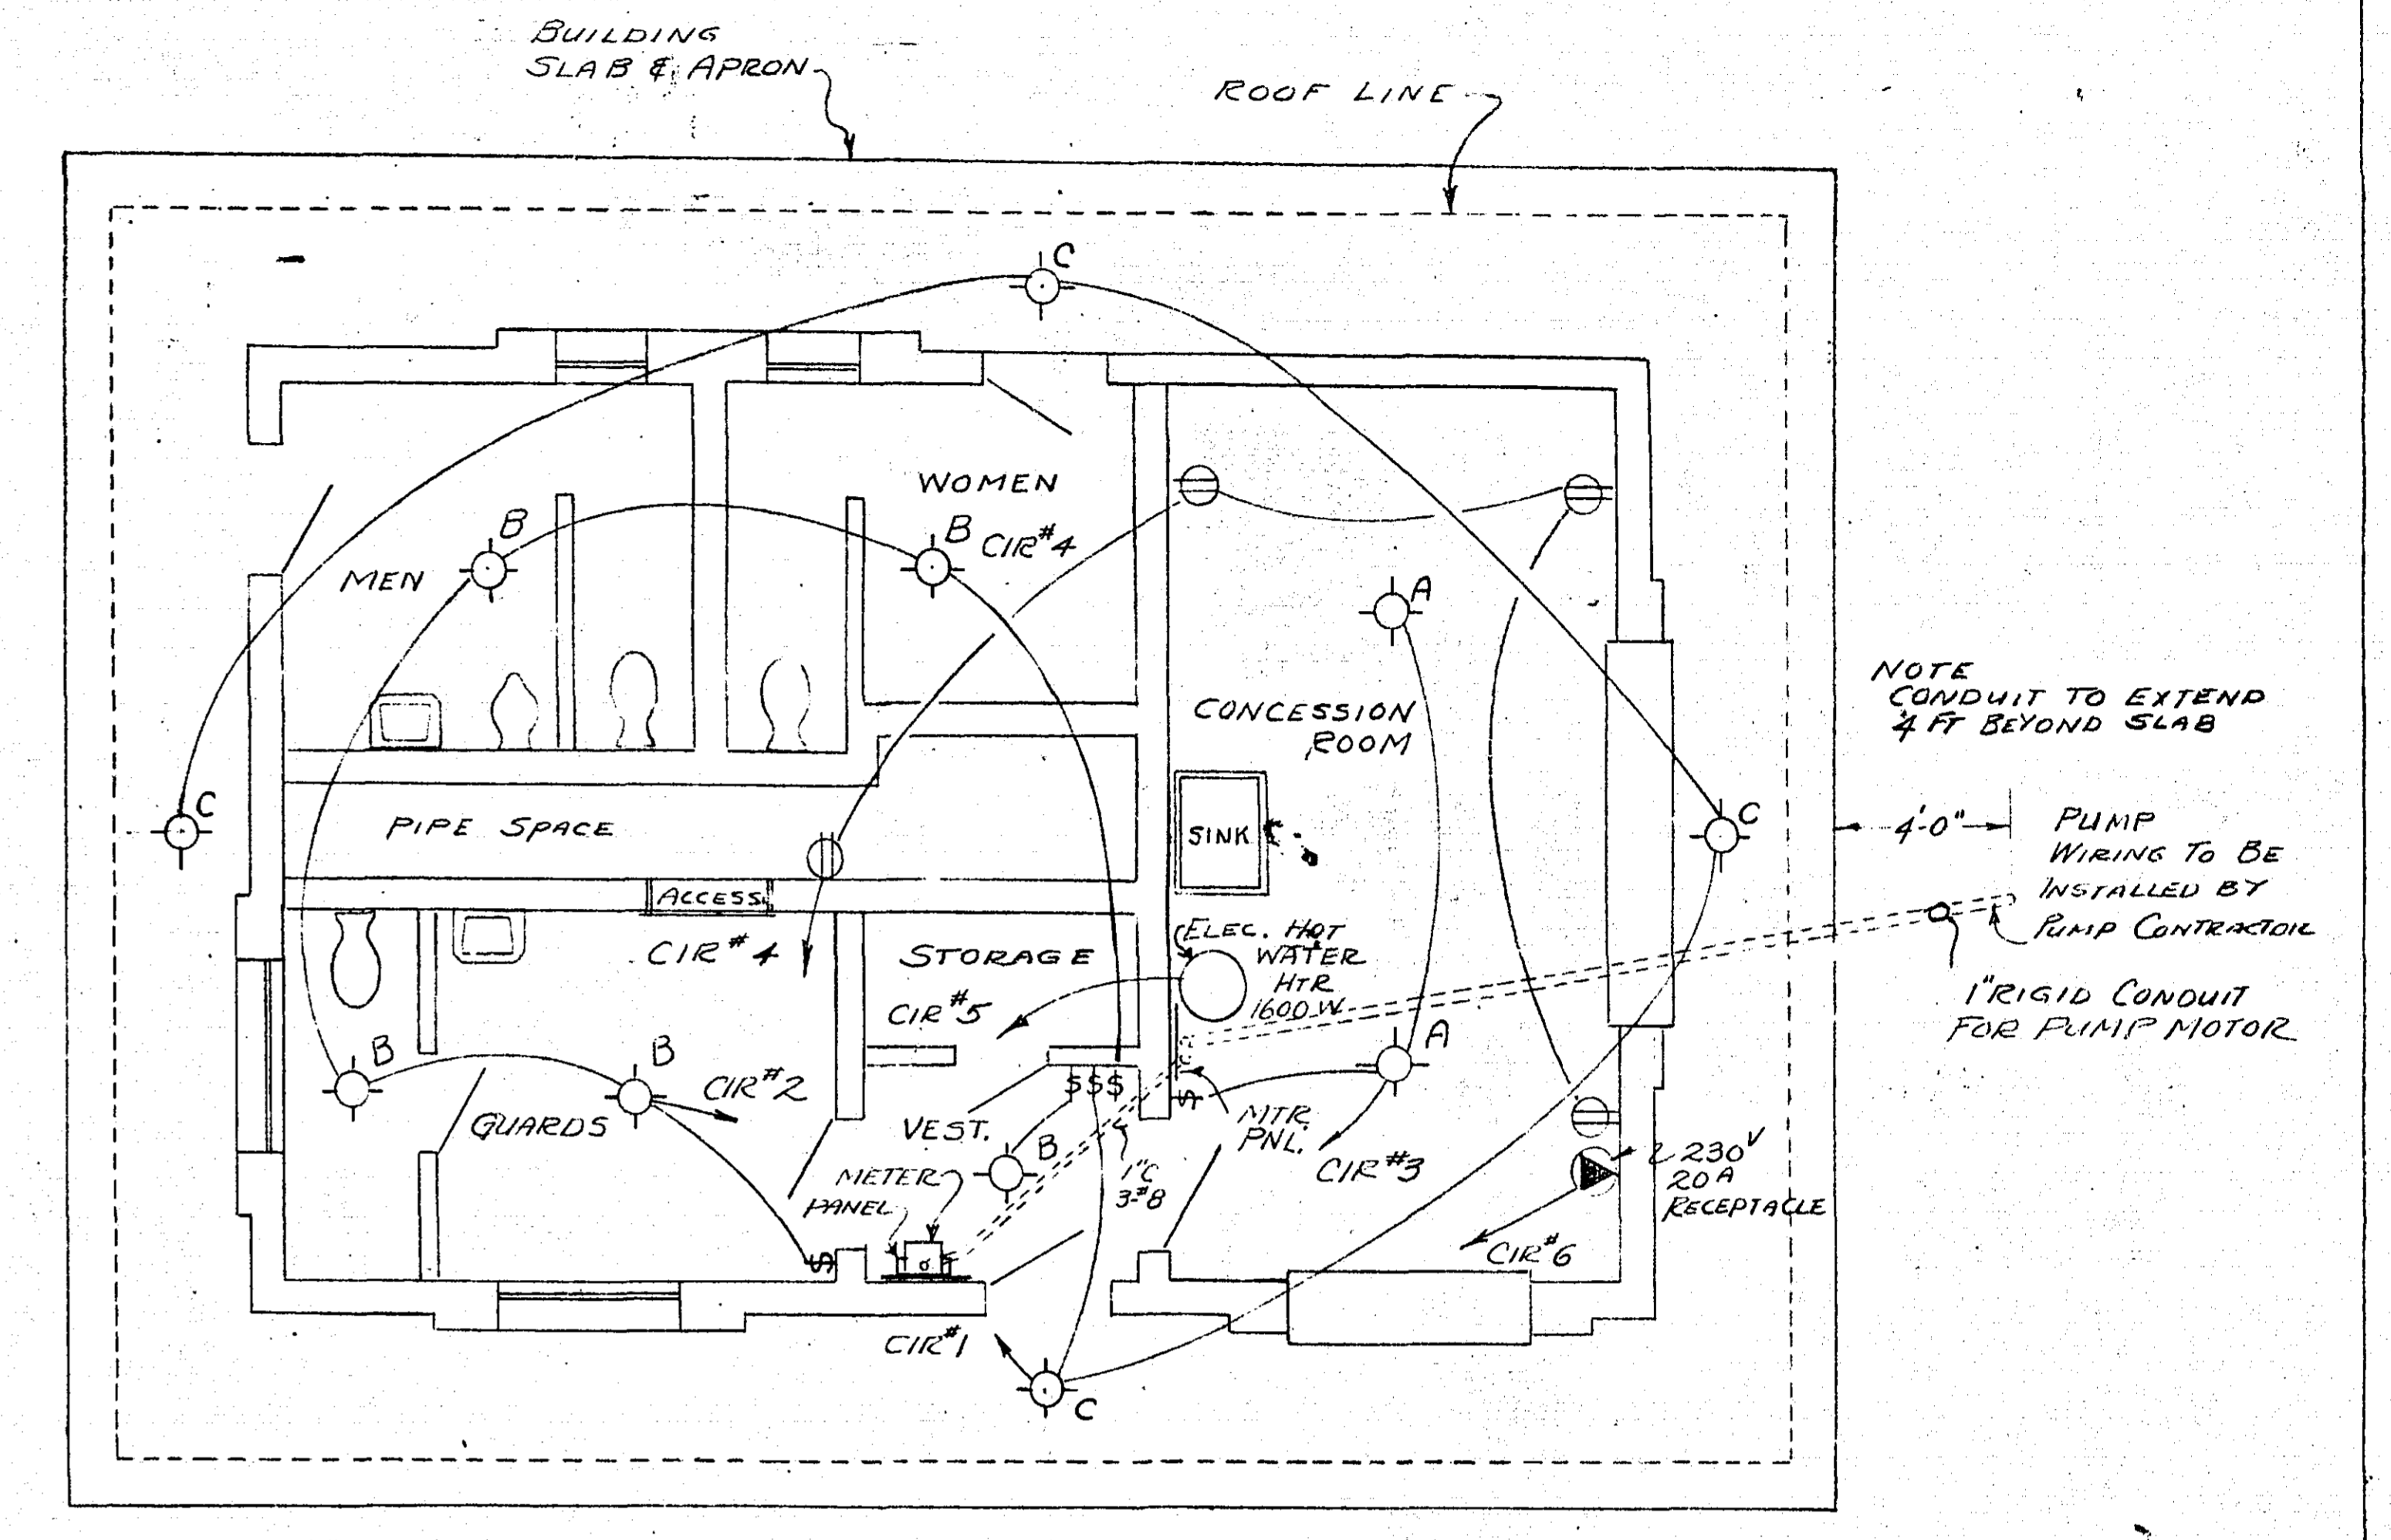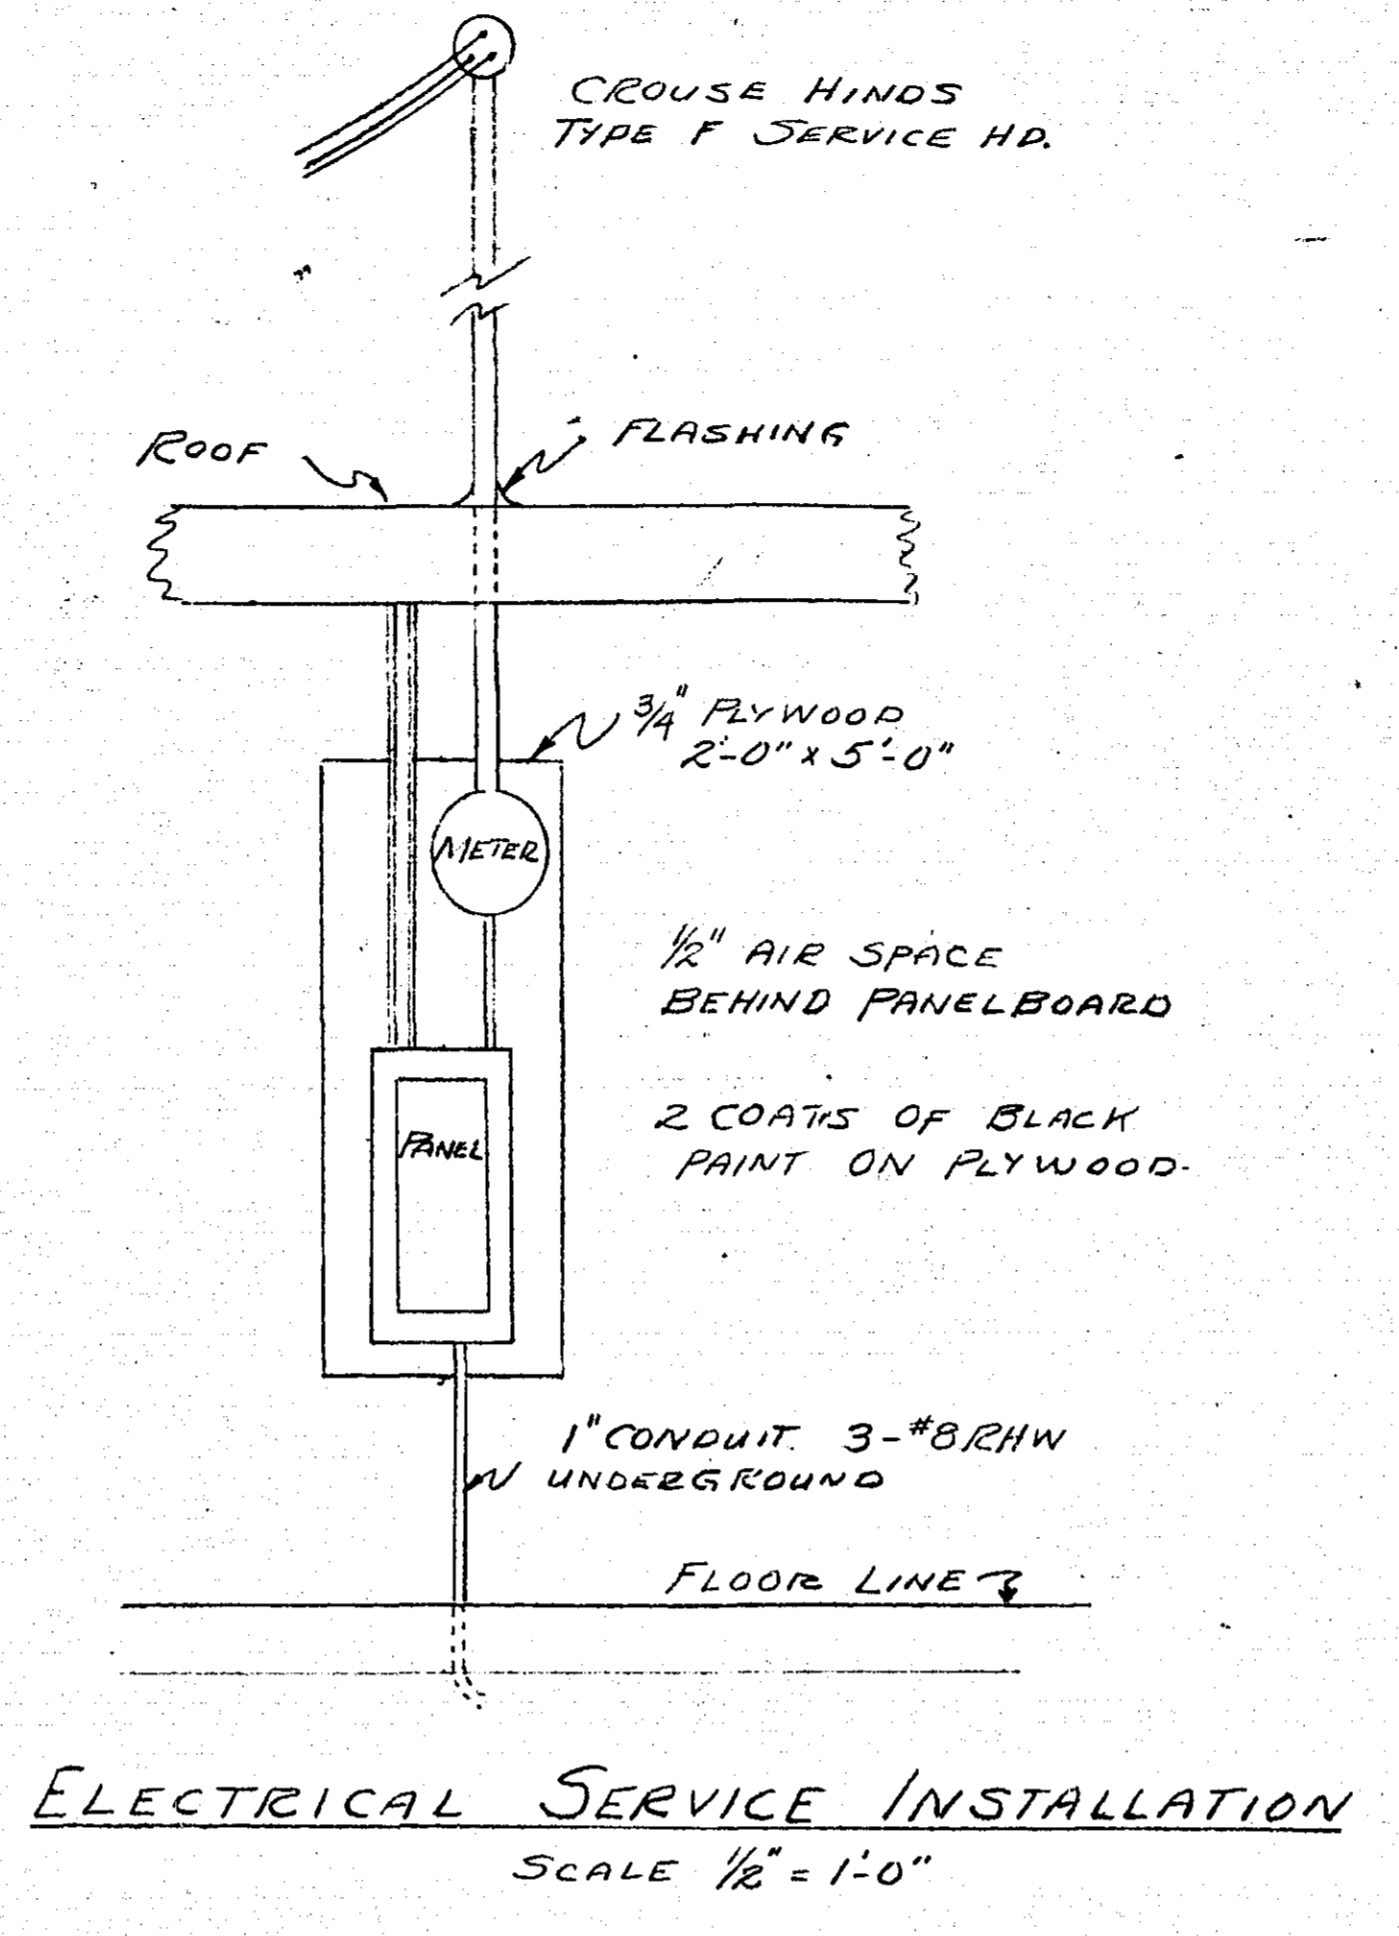

I hereby certify that this plan, specifications, or report was prepared by me or under my direct supervision and that I am duly licensed professional engineer under the laws of the State of Minnesota.

Alfred H. Schroeder
Date 7/12/47 Reg. No. 3015

LAKE OWASSO REFECTORY BUILDING FOR RAMSEY COUNTY CITY OF ST. PAUL			
DATE	DESIGNED BY	DRAWN BY	FILE NO.
1947	ALFRED H. SCHROEDER	ALFRED H. SCHROEDER	1572
CHK.	DEPT. OF PARKS, PLAYGROUNDS & PUBLIC BUILDINGS	COMM.	3 of 3
DR. & J.K.	FRANK L. LOSS		
TR.	ALFRED H. SCHROEDER, CIVIL ARCHT.		