


LOWER FLOOR PLAN  
 KELLER GOLF COURSE CLUB HOUSE  
 SCALE: 1/4" = 1'-0"

22-7  
5  
8

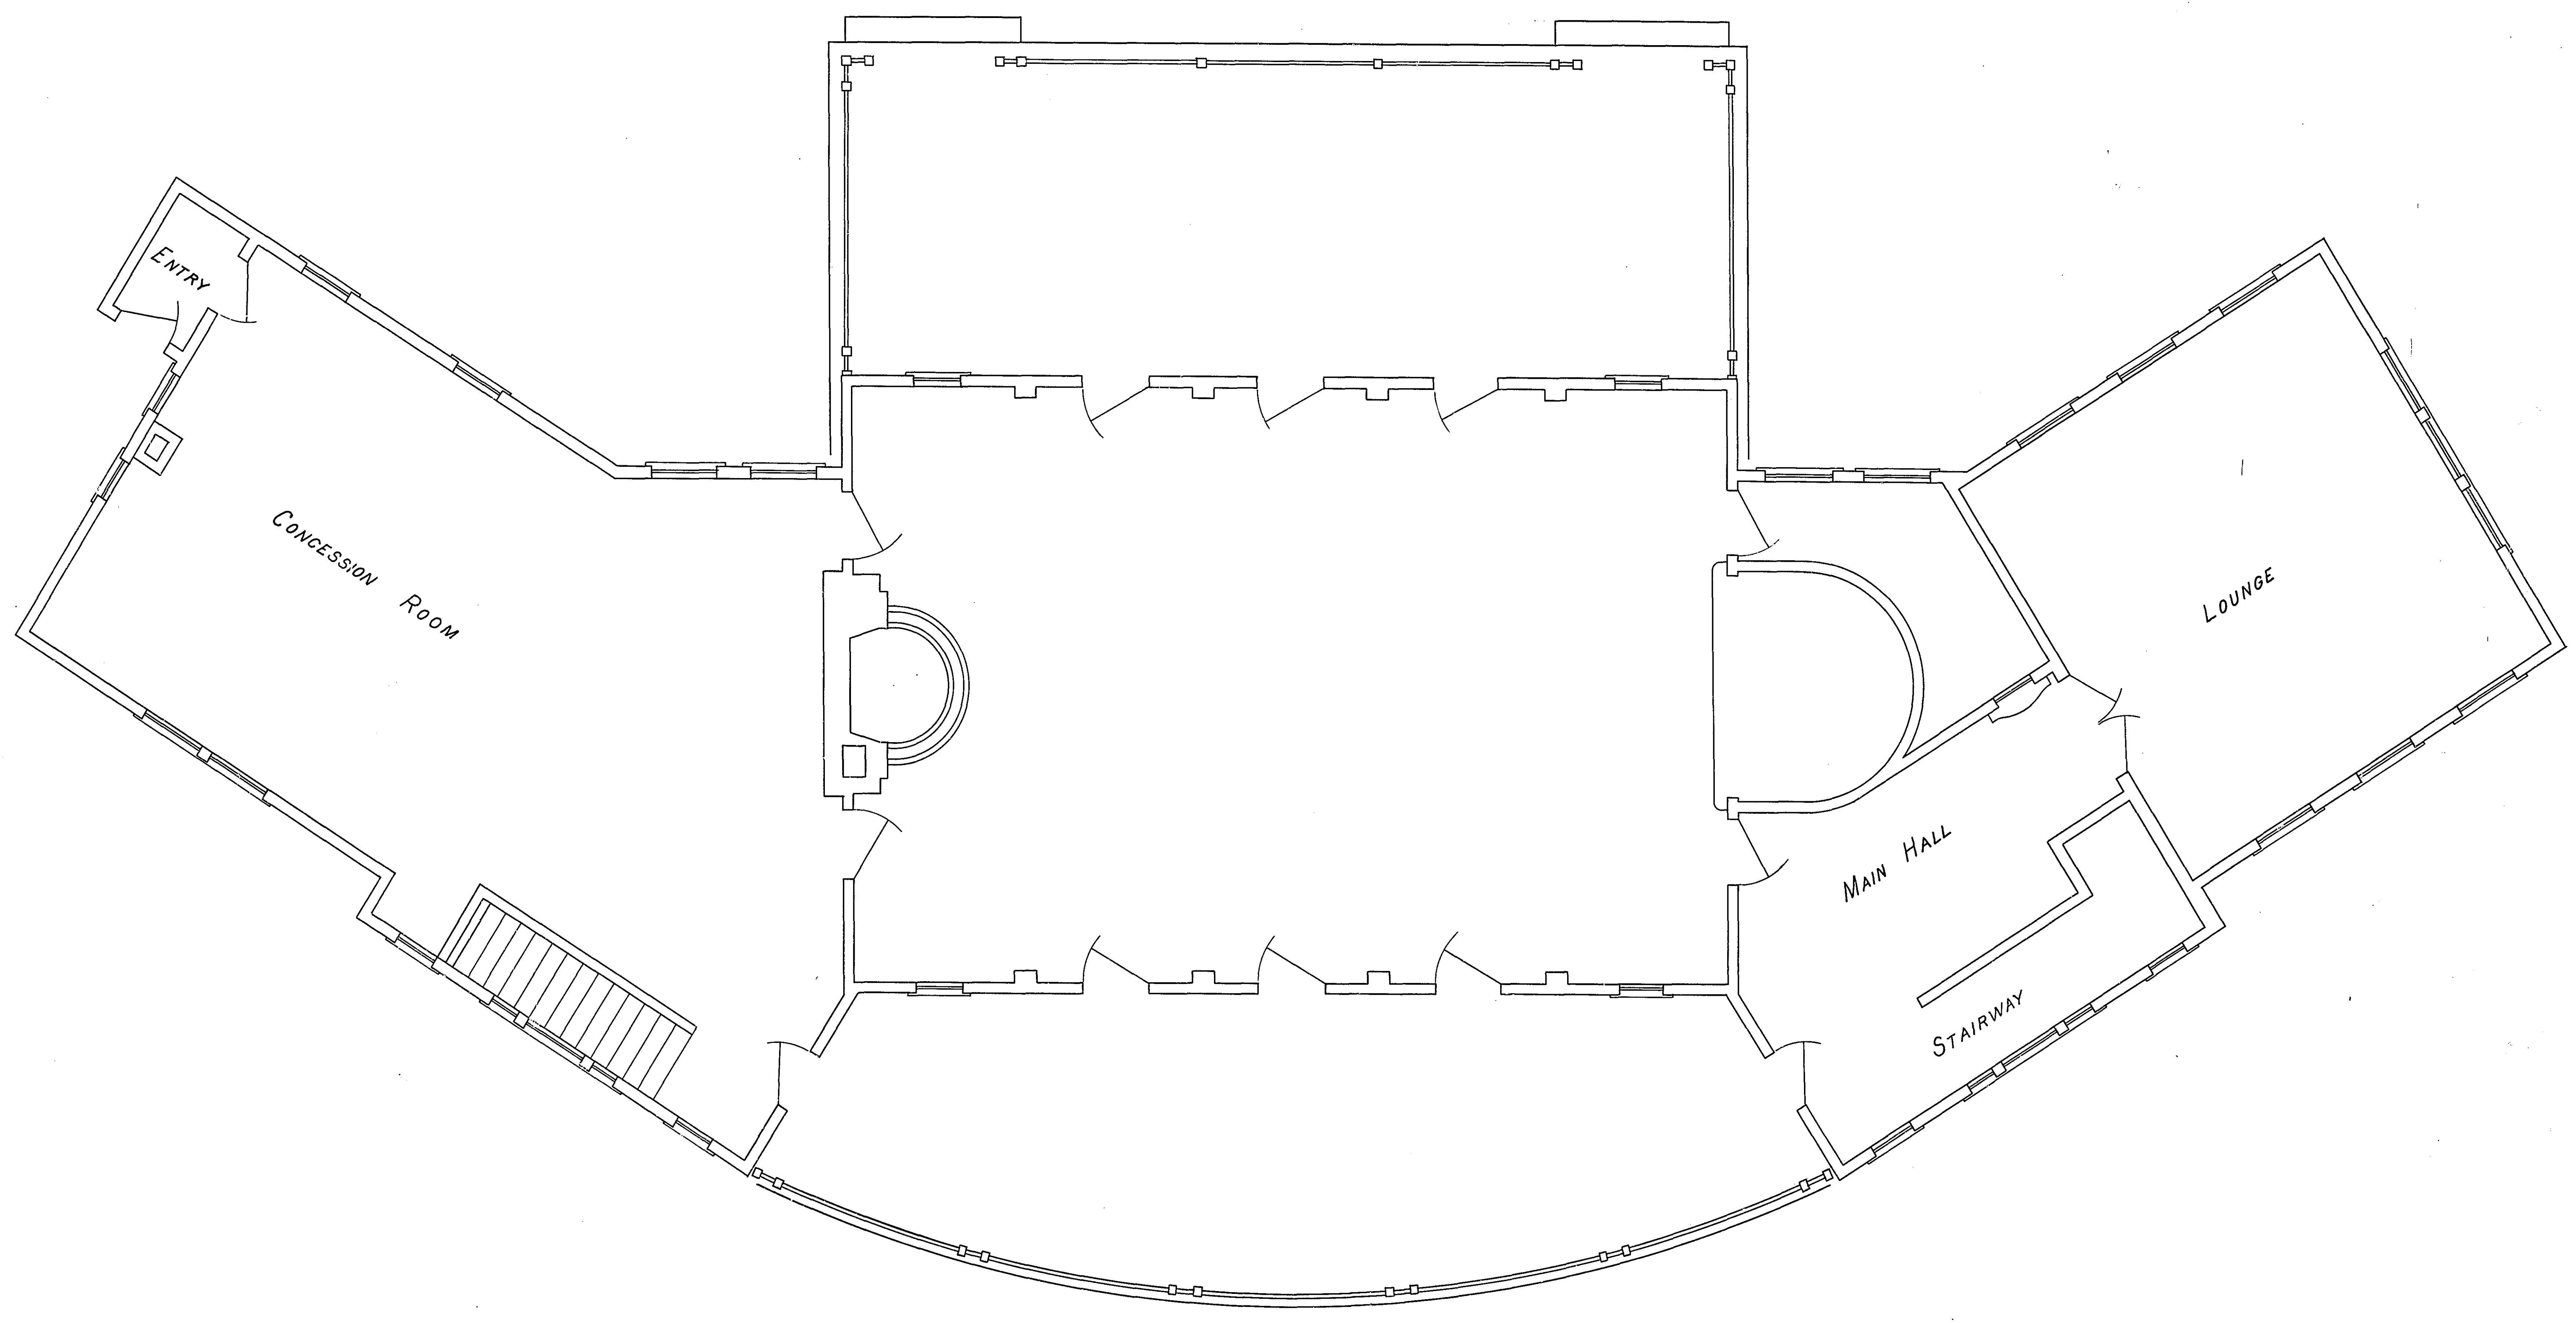

MAIN FLOOR PLAN  
KELLER GOLF COURSE CLUB HOUSE  
SCALE: 1/4" = 1'-0"

RAMSEY CO. ENGR. R-88

R-88  
MICROFILMED  
RAMSEY CO. ENGR.