




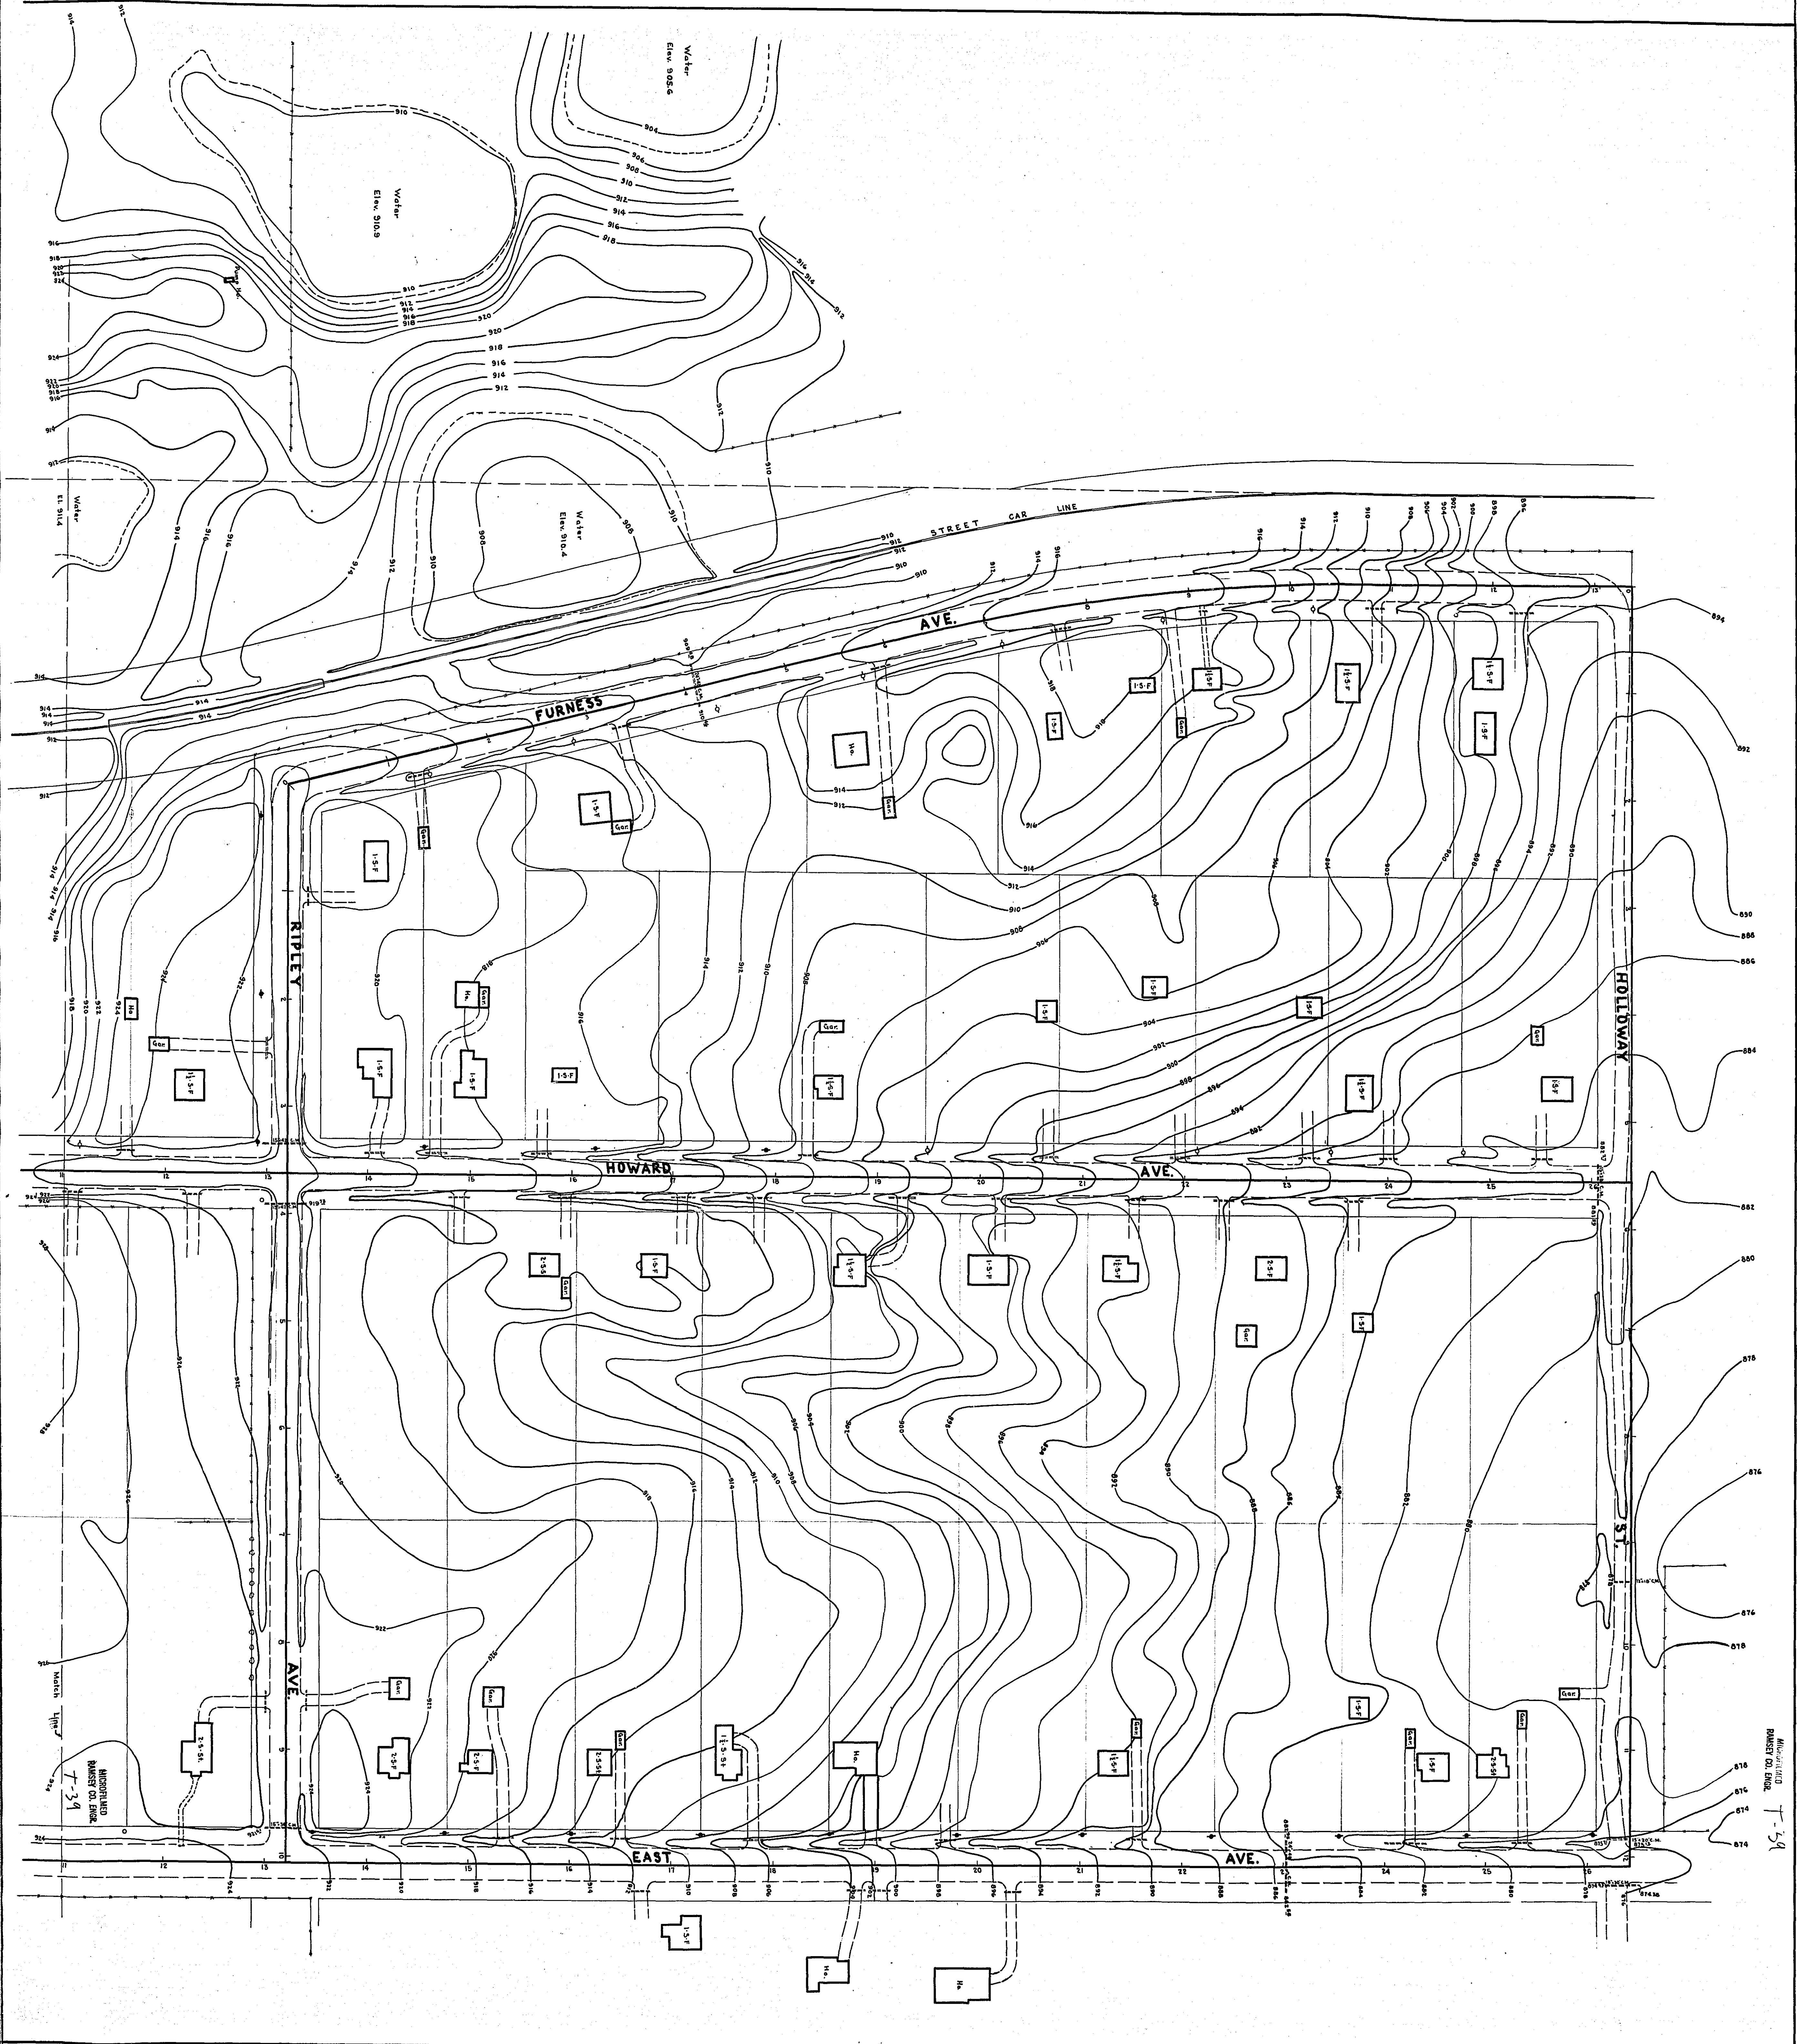


 

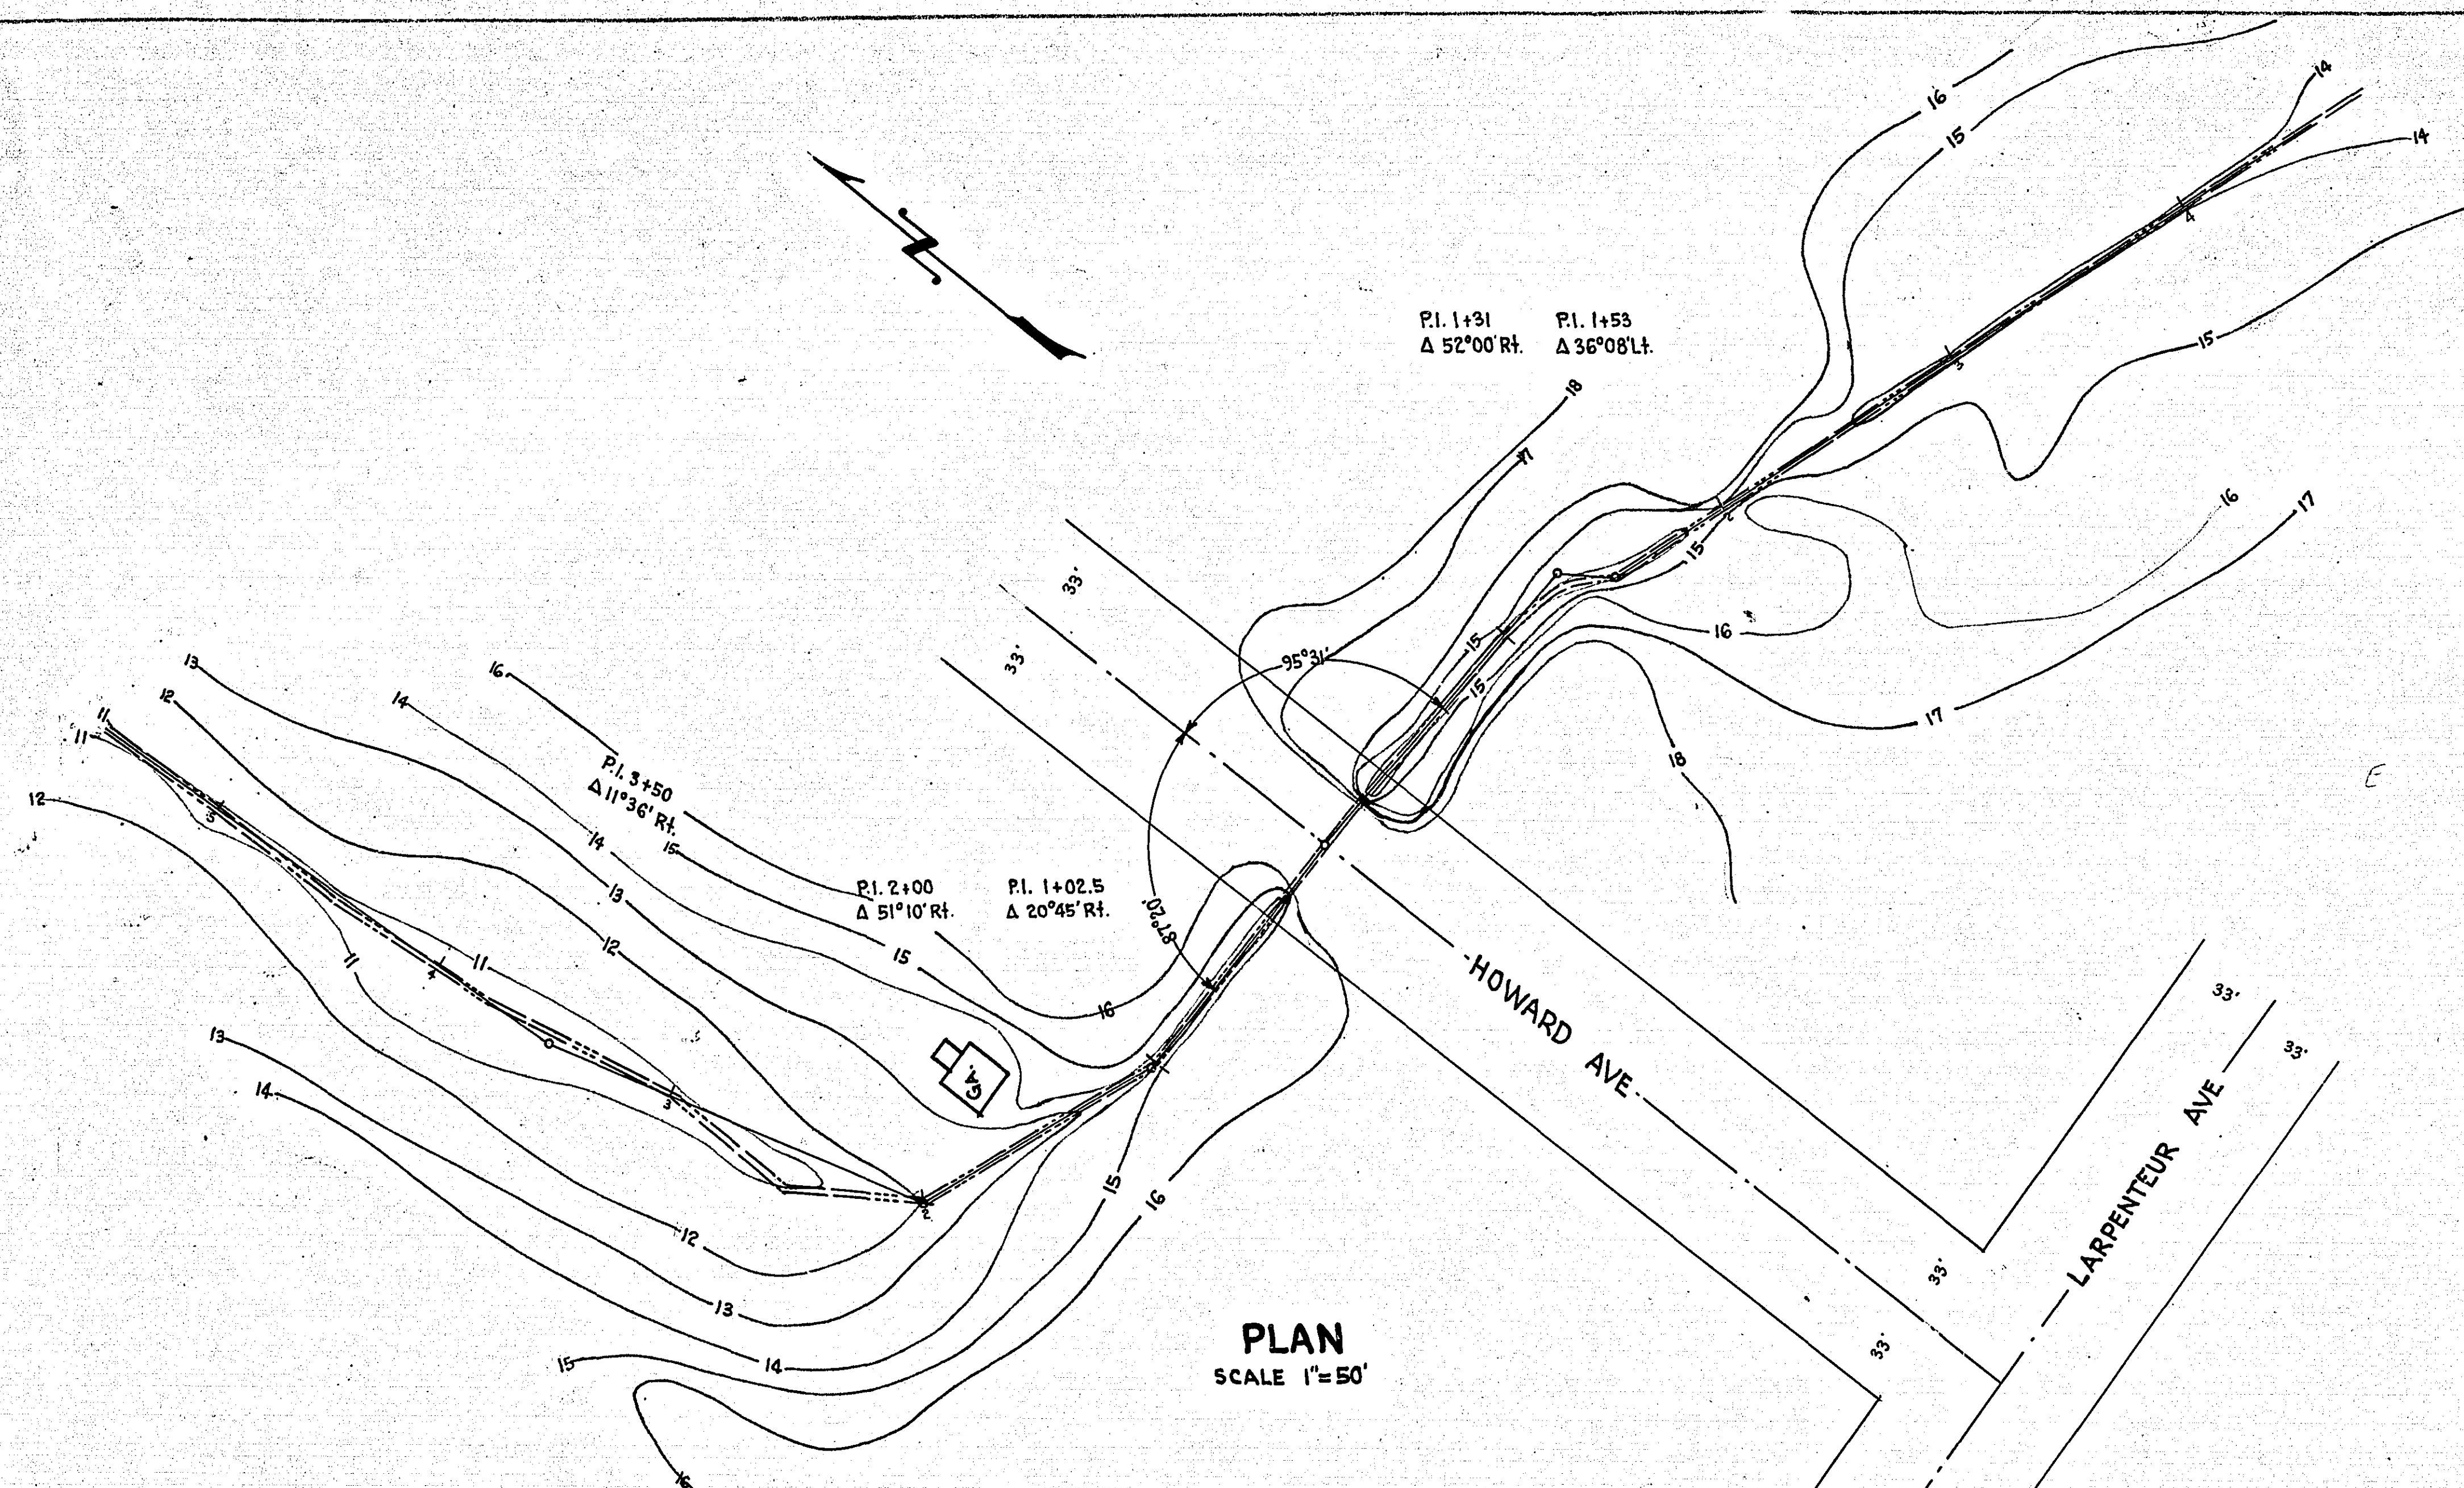

B.M. Top of Lot Iron
S.W. Cor. Ripley & East Aves.
Elev. 1023.28

B.M. Spk. G.P.
E. Side of Howard Ave.
Elev. 1018.51

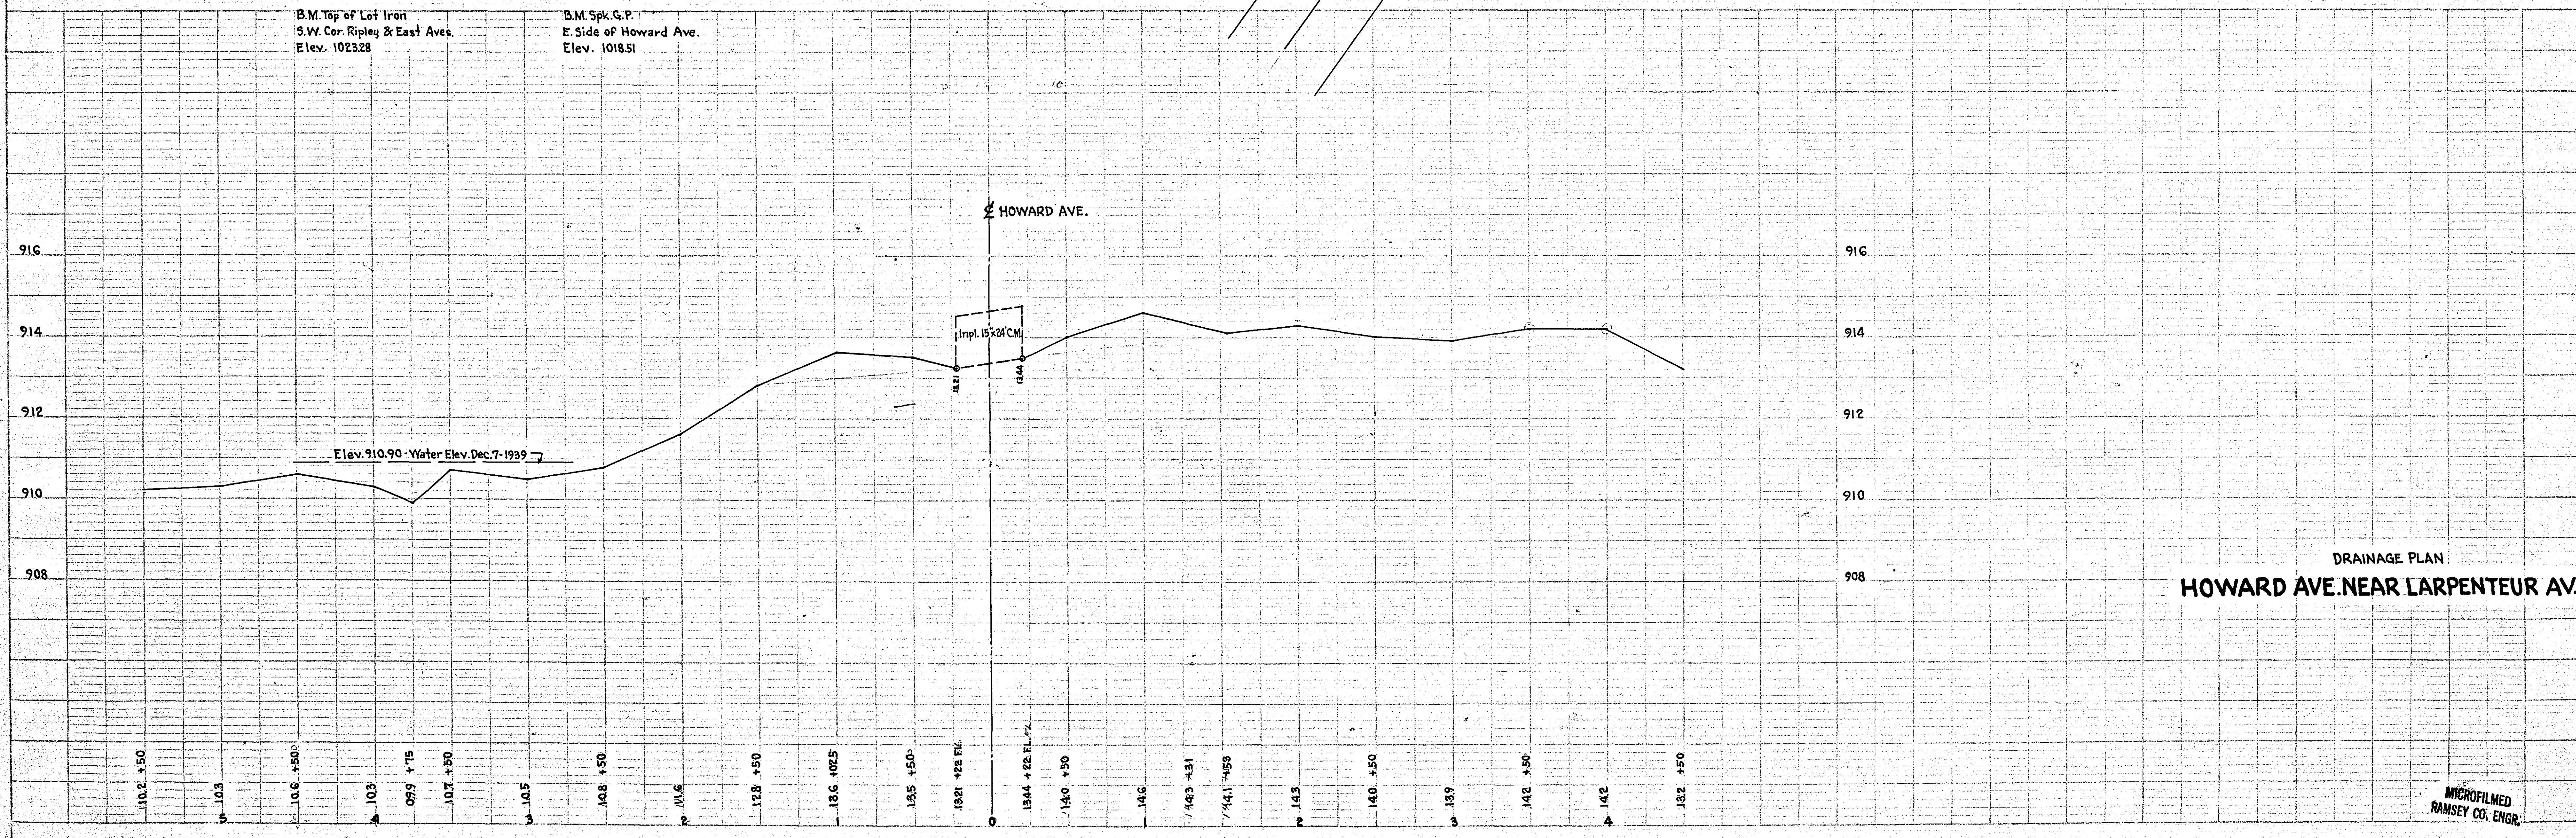

DRAINAGE PLAN
HOWARD AVE. NEAR LARPELLEUR AV.



MICROFILMED
RAMSEY CO. ENGR.

NO.	DATE	BY	REVISION
1	10/1/39	RAMSEY	PREPARED
2	10/1/39	RAMSEY	CHECKED
3	10/1/39	RAMSEY	APPROVED


NO.	DATE	BY	REVISION
1	10/1/39	RAMSEY	PREPARED
2	10/1/39	RAMSEY	CHECKED
3	10/1/39	RAMSEY	APPROVED

239 F-38

PLAN	SUSPECT ALIGNED CHECKED RT. OF WAY CHECKED	BY	DATE

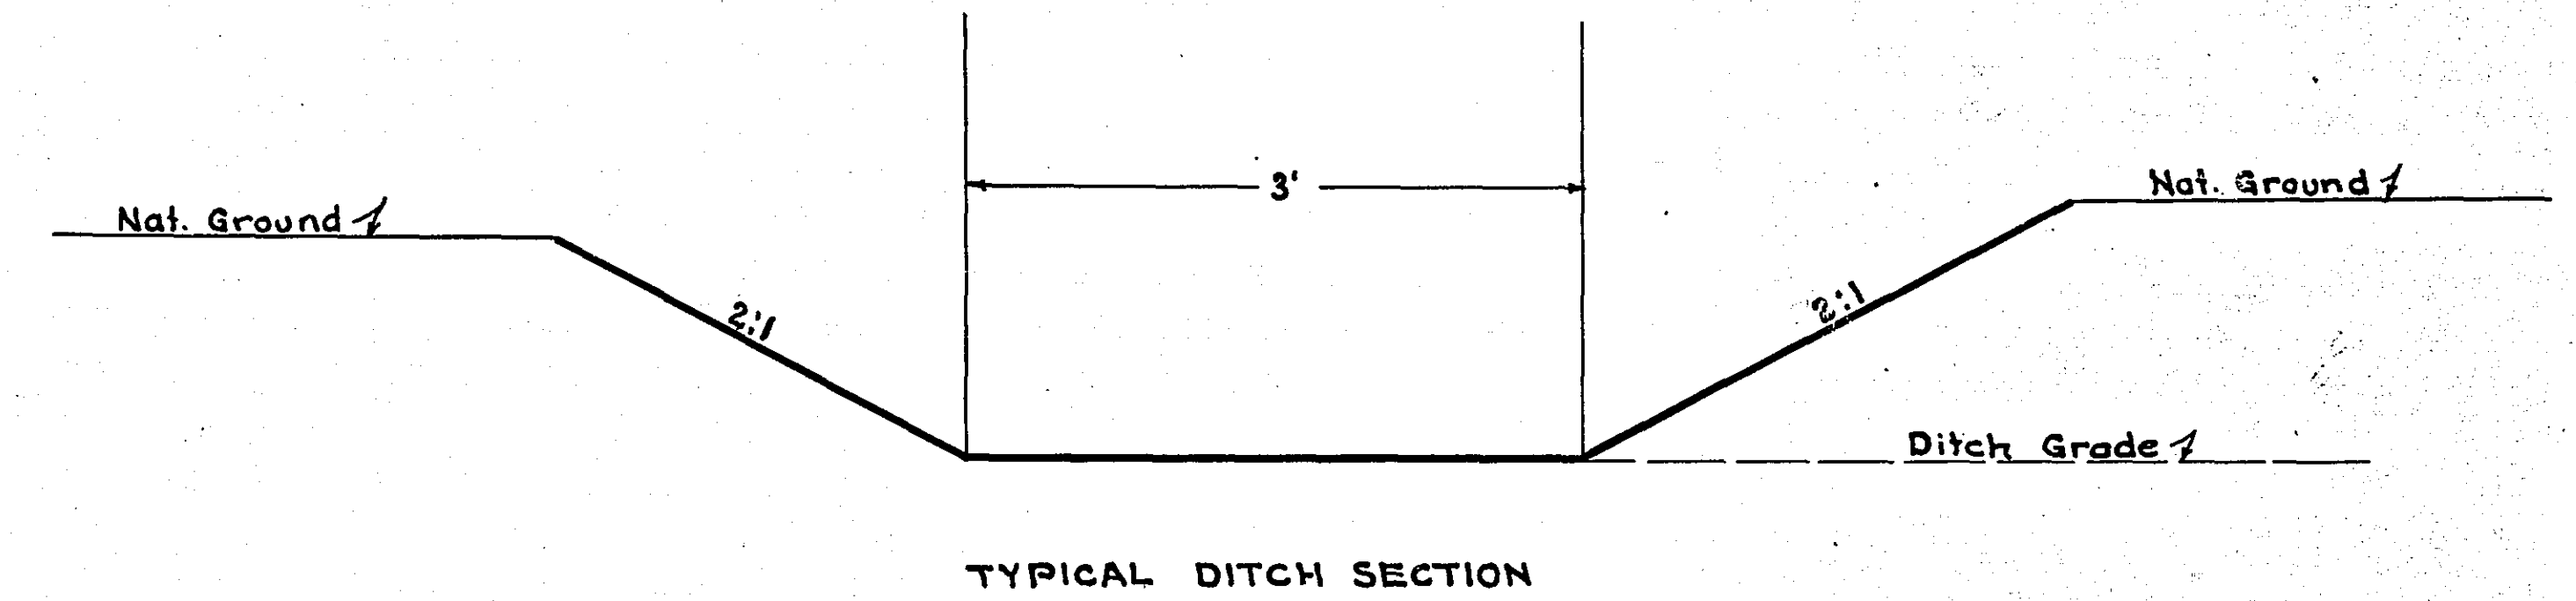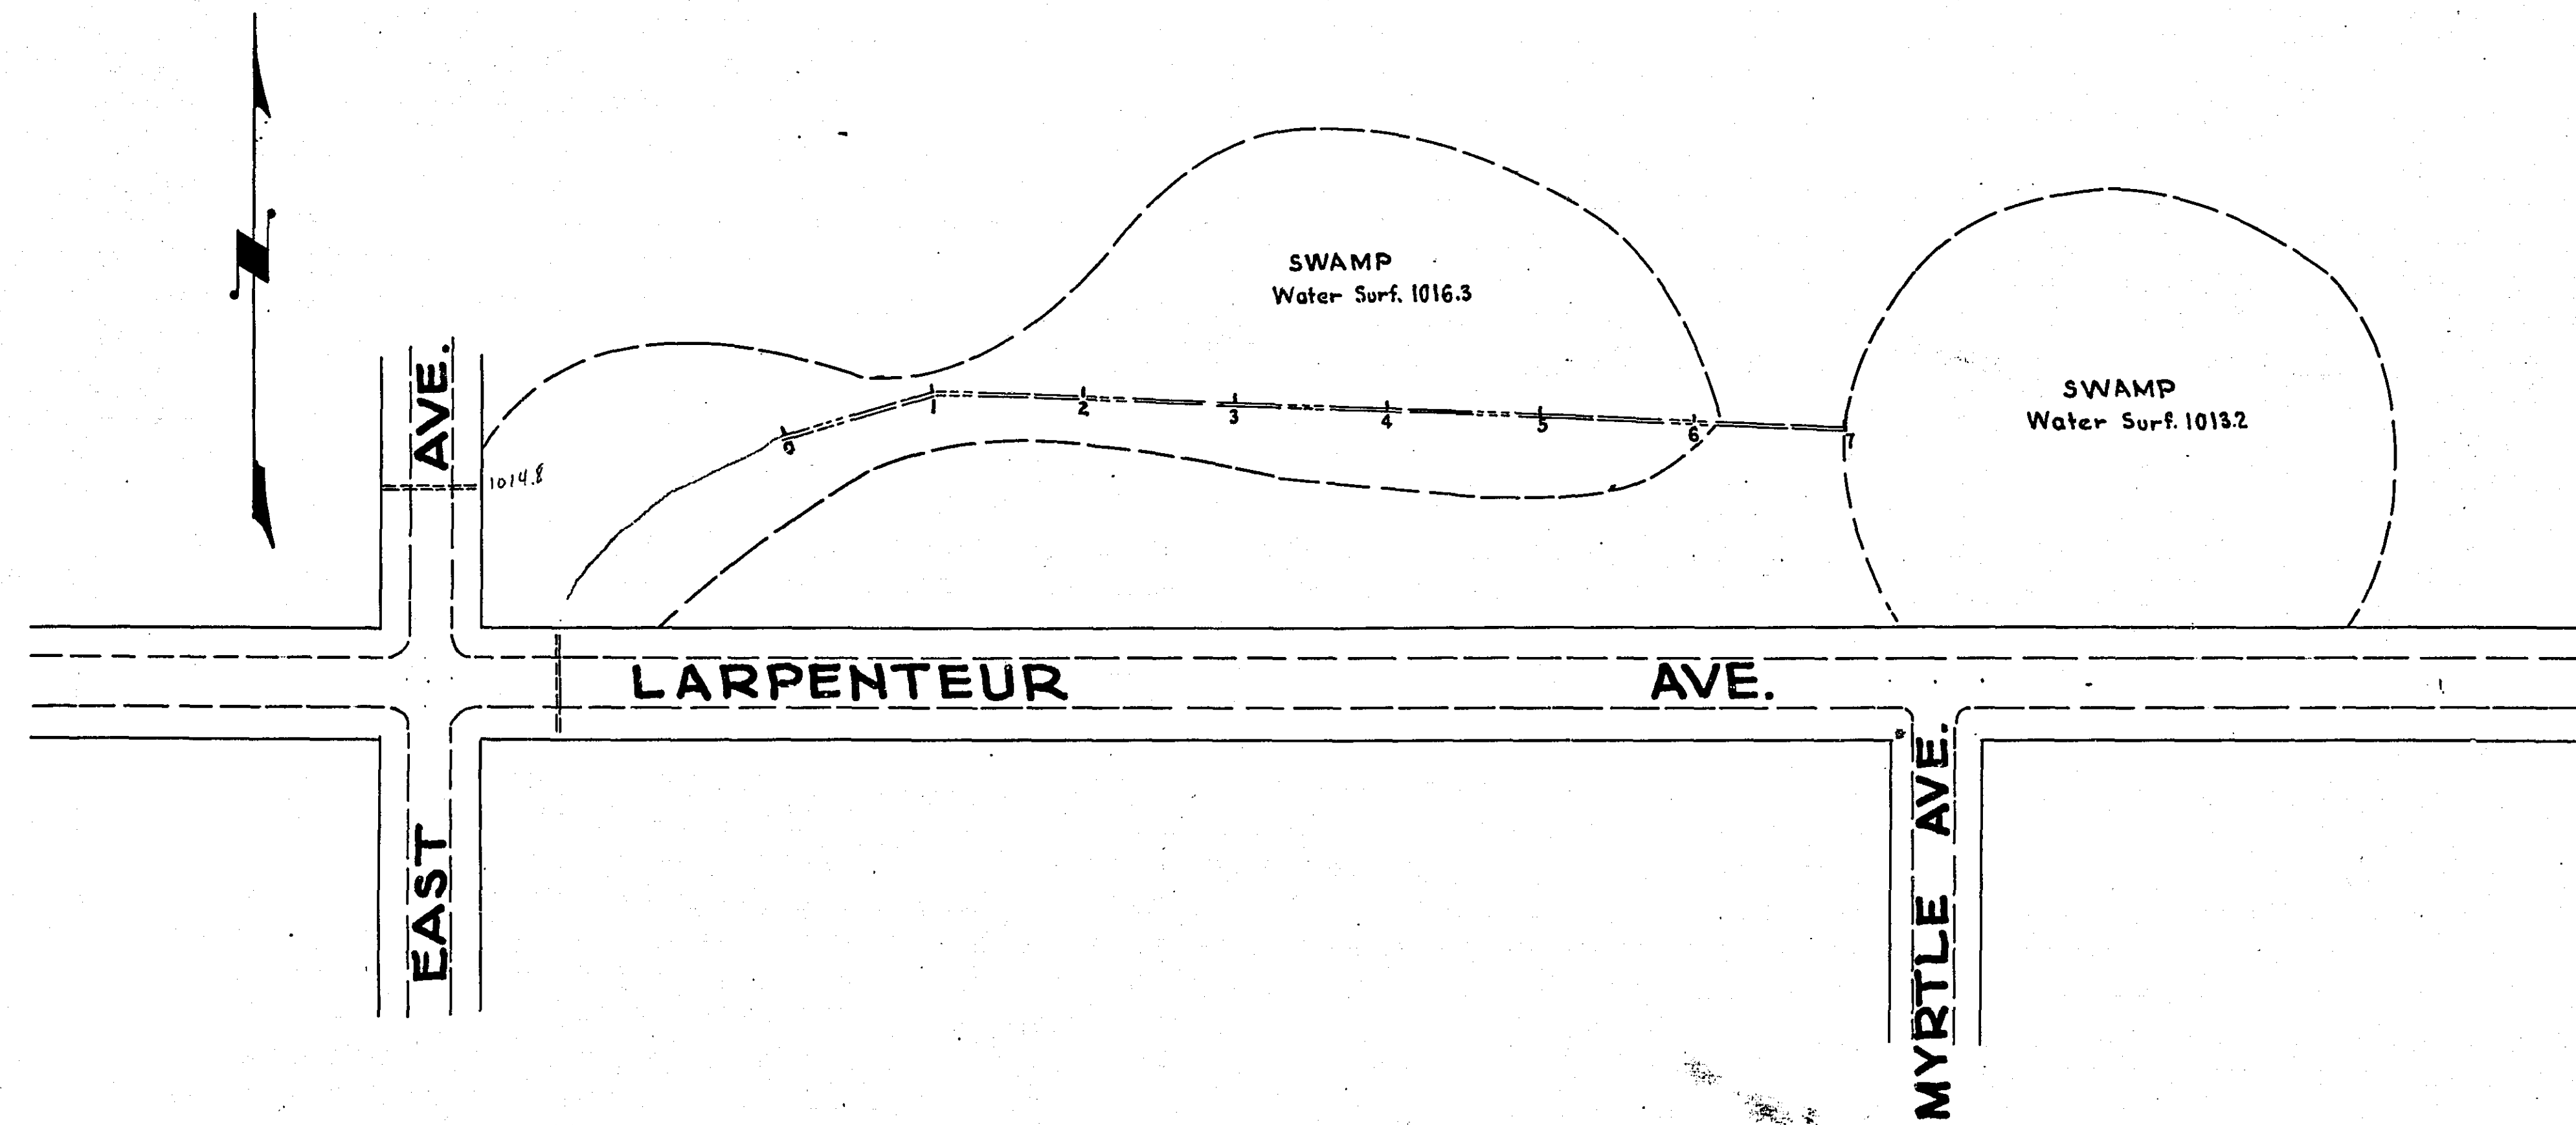

PROFILE	SURVEYED GRADES CHECKED B. ME. NOTED STRUCTURE NOTATIONS CHECKED	BY	DATE

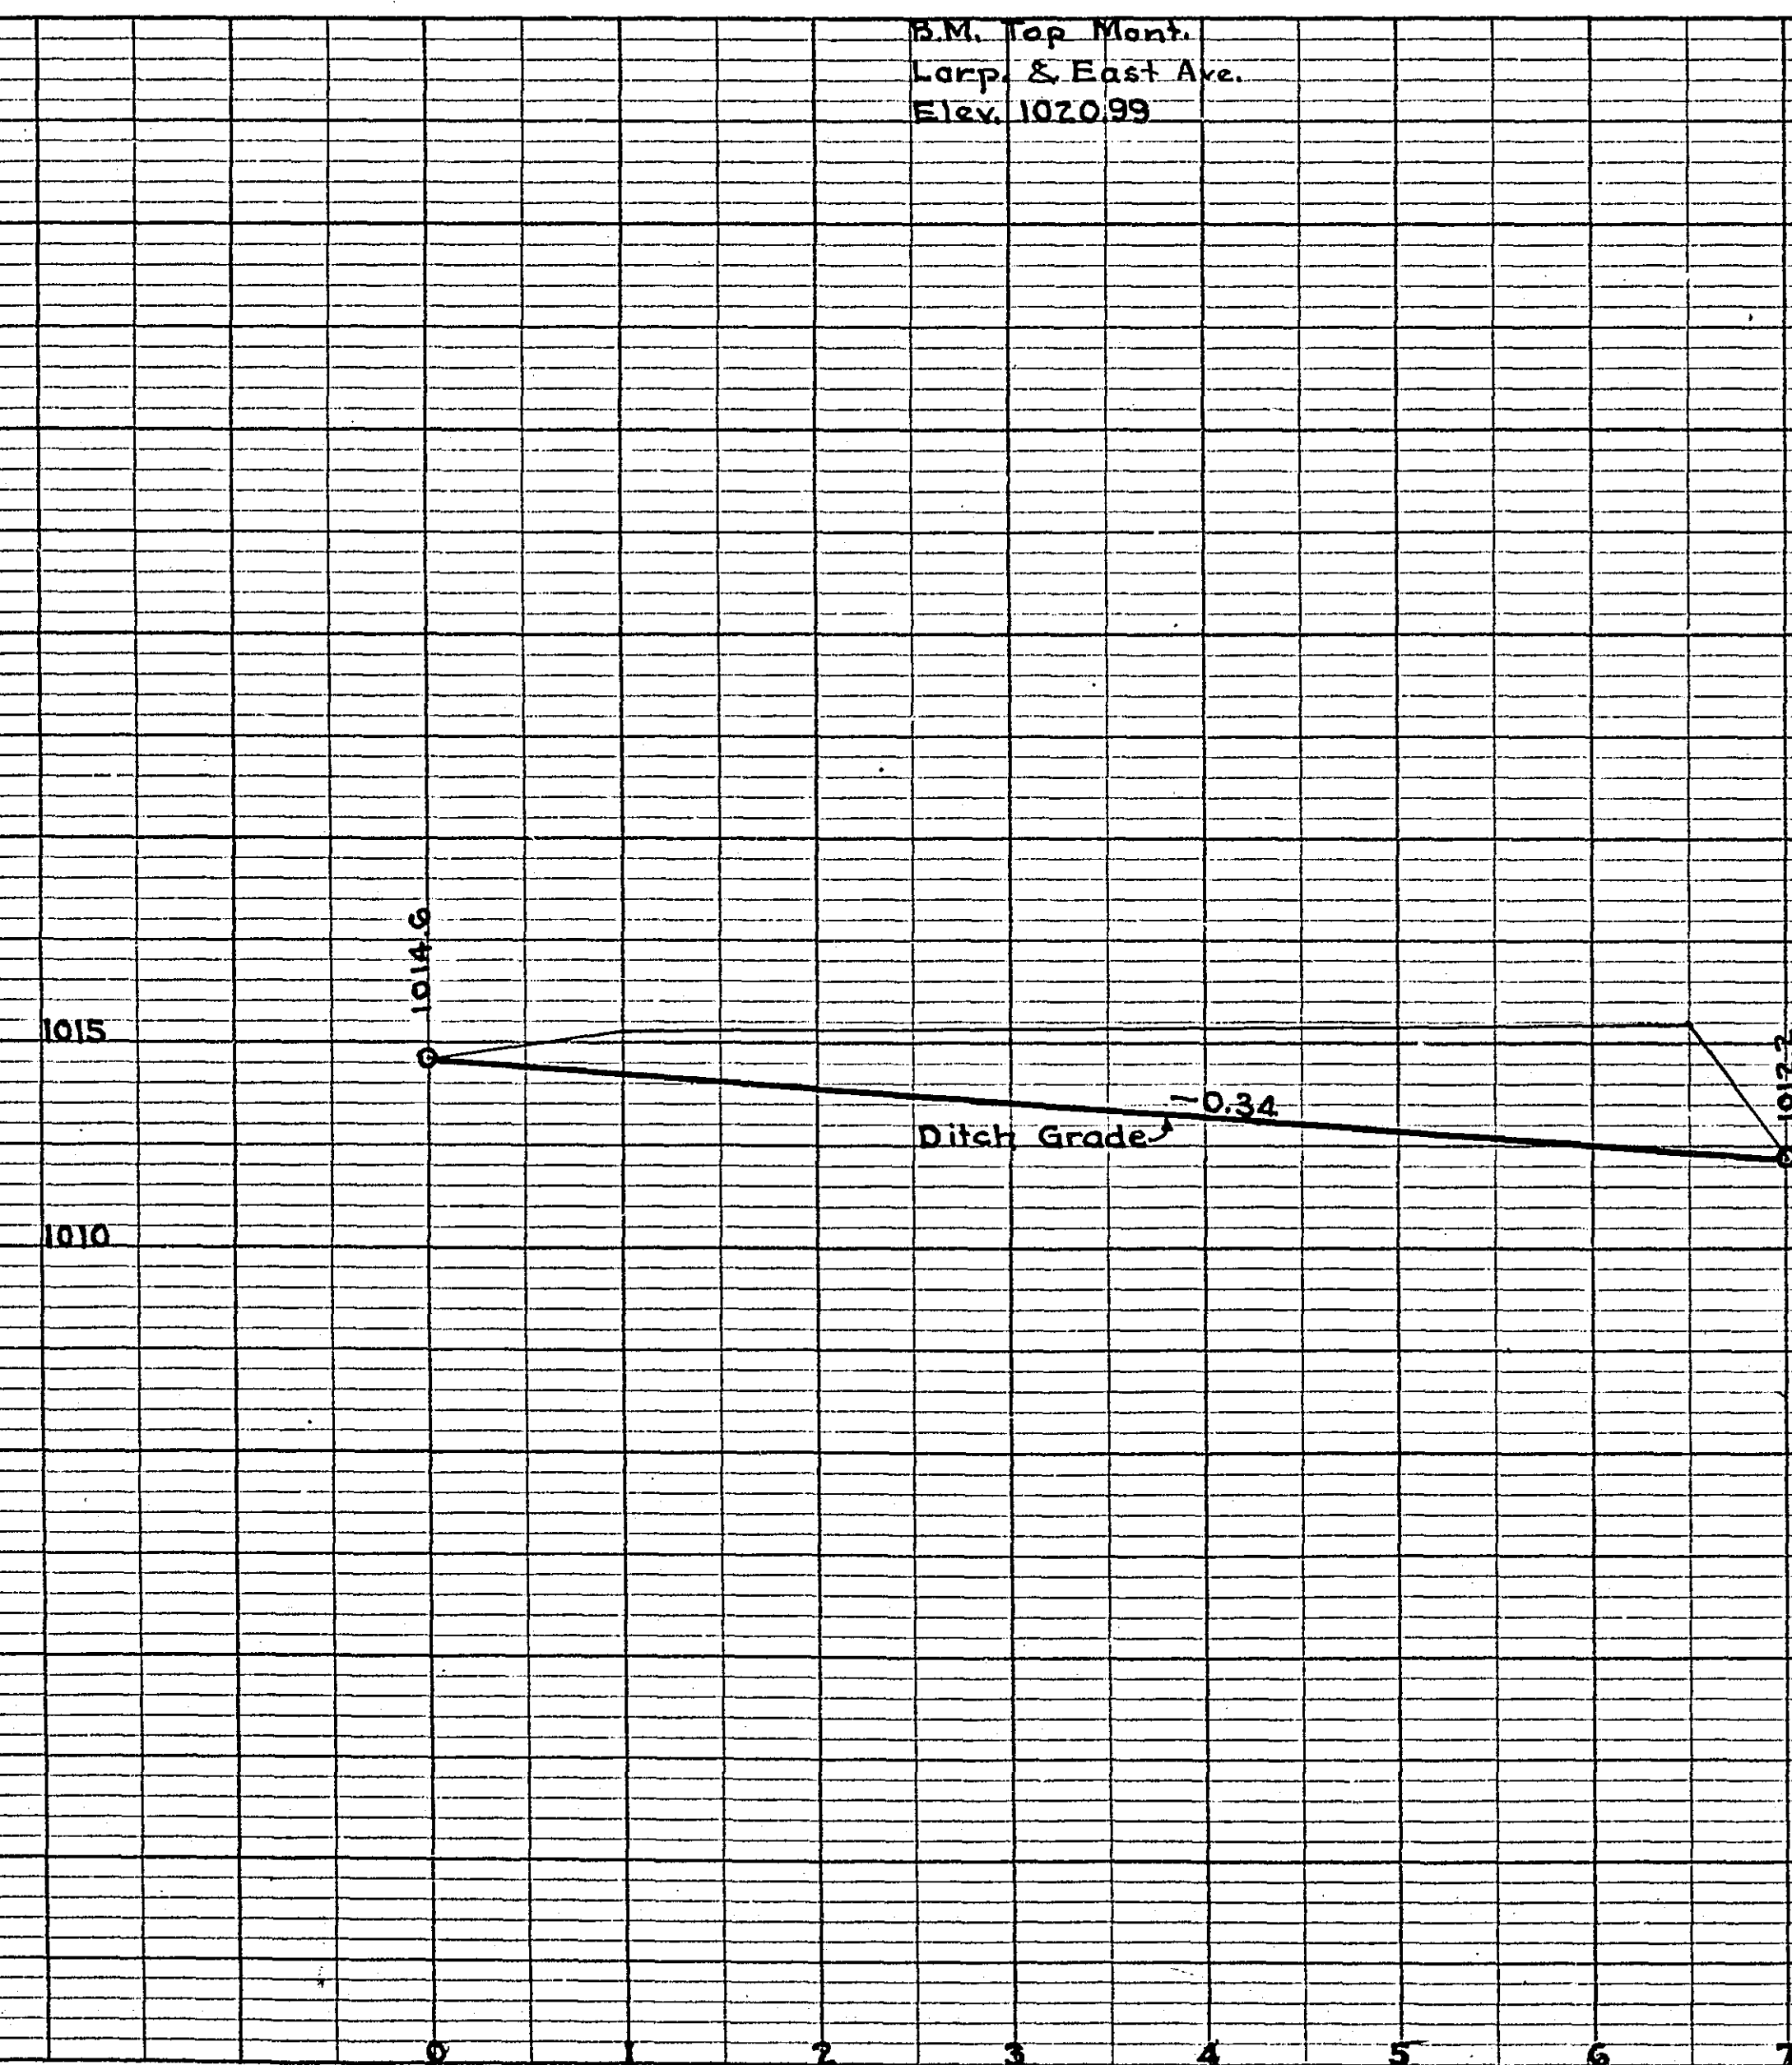

ESTIMATED QUANTITIES
Excav. Cu.Yds. 125

OFFICE OF
RAMSEY COUNTY SURVEYOR
HARRY S. BRONSON
DRAINAGE PLAN
LARPENNEUR AVE
FROM EAST AVE. TO MYRTLE AVE.
OCT. 1939 SCALE AS SHOWN

PLANS APPROVED 10/4/39 *Harry S. Bronson*
COUNTY SURVEYOR
MICROFILMED
RAMSEY CO. ENGR.