

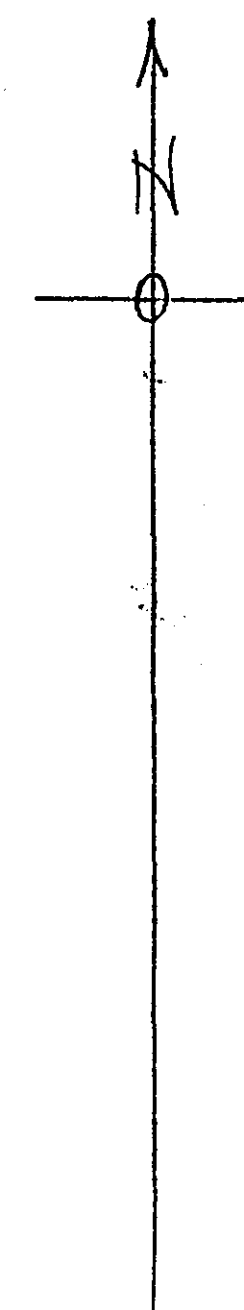



W of Lexington Ave.

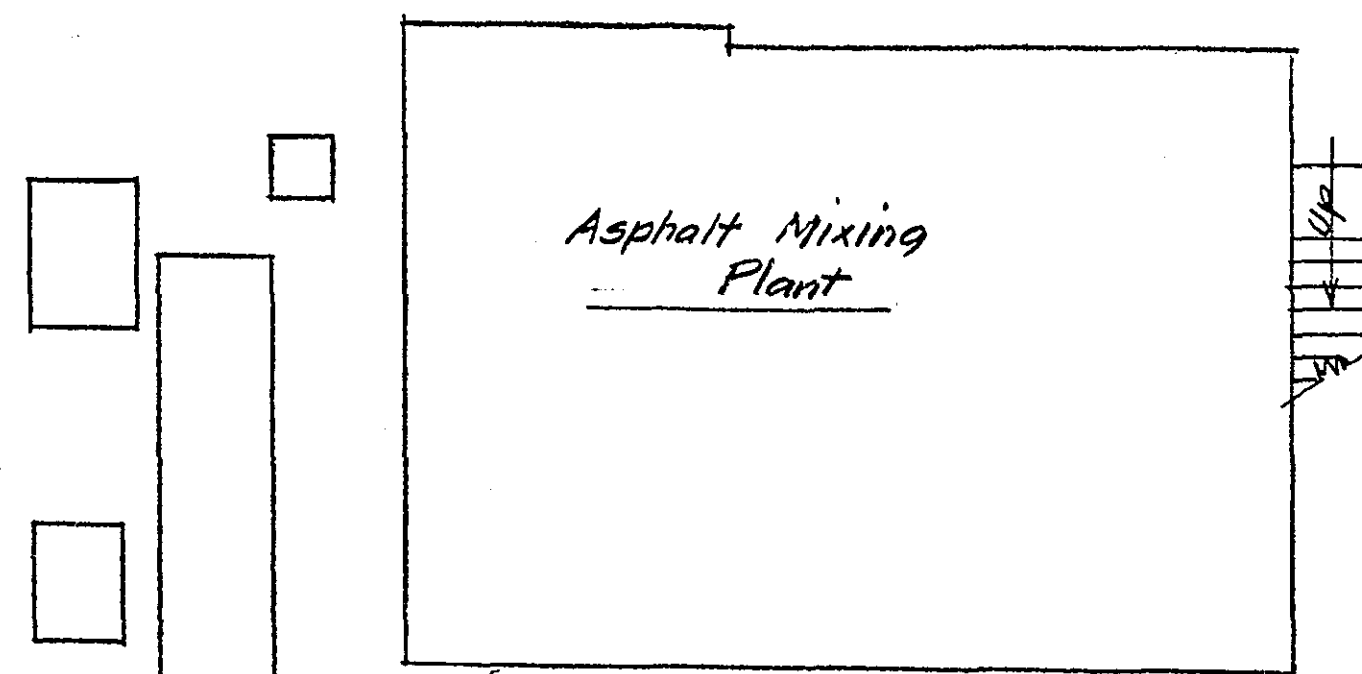

R/W Line

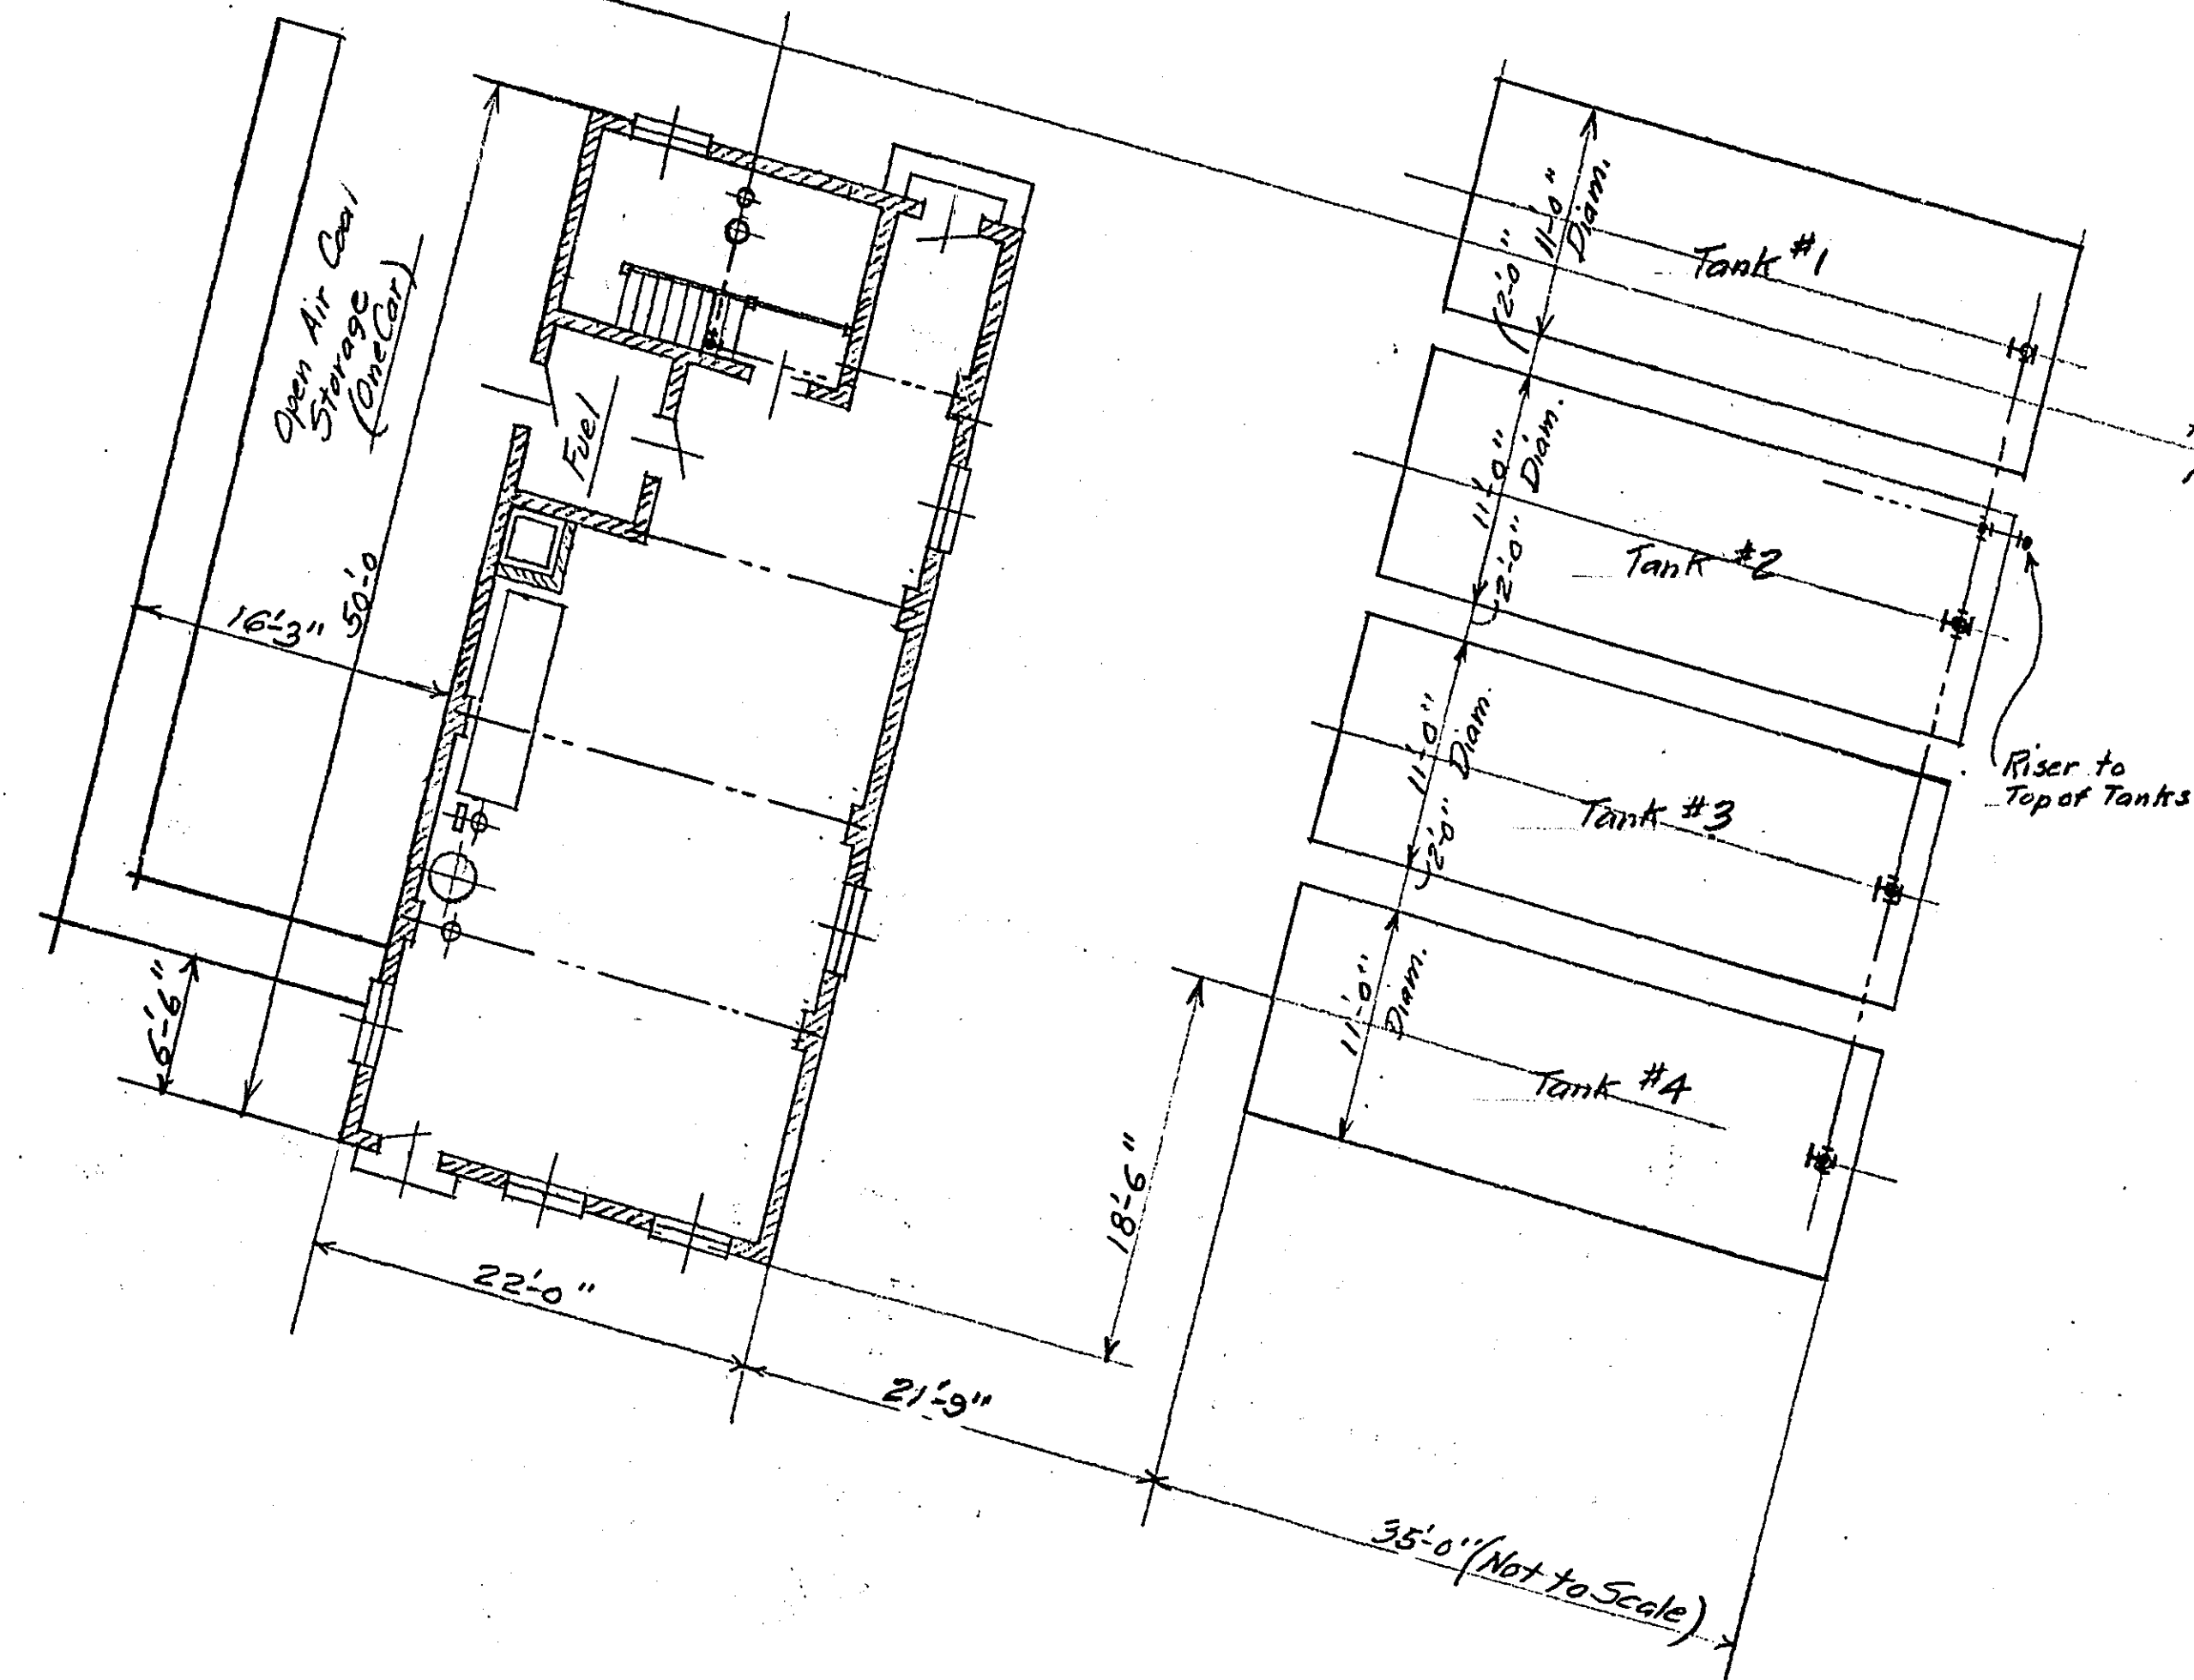

R/W Line

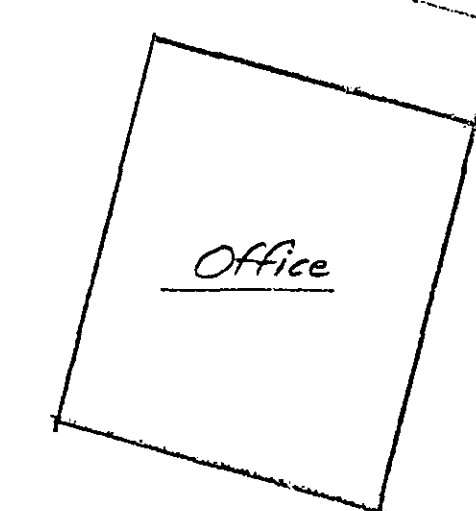

Shed



Minneapolis, St. Paul and Sault St. Marie Trackage

RAMSEY COUNTY ASPHALT PLANT
REVISED LAYOUT
RAMSEY COUNTY, MINN.
OFFICE OF COUNTY SURVEYOR
SCALE 1"=10'-0"
Harry J. Broneau
COUNTY SURVEYOR

MICROFILMED
RAMSEY CO. ENGR
T-50


Sheet #2


WEST ELEVATION

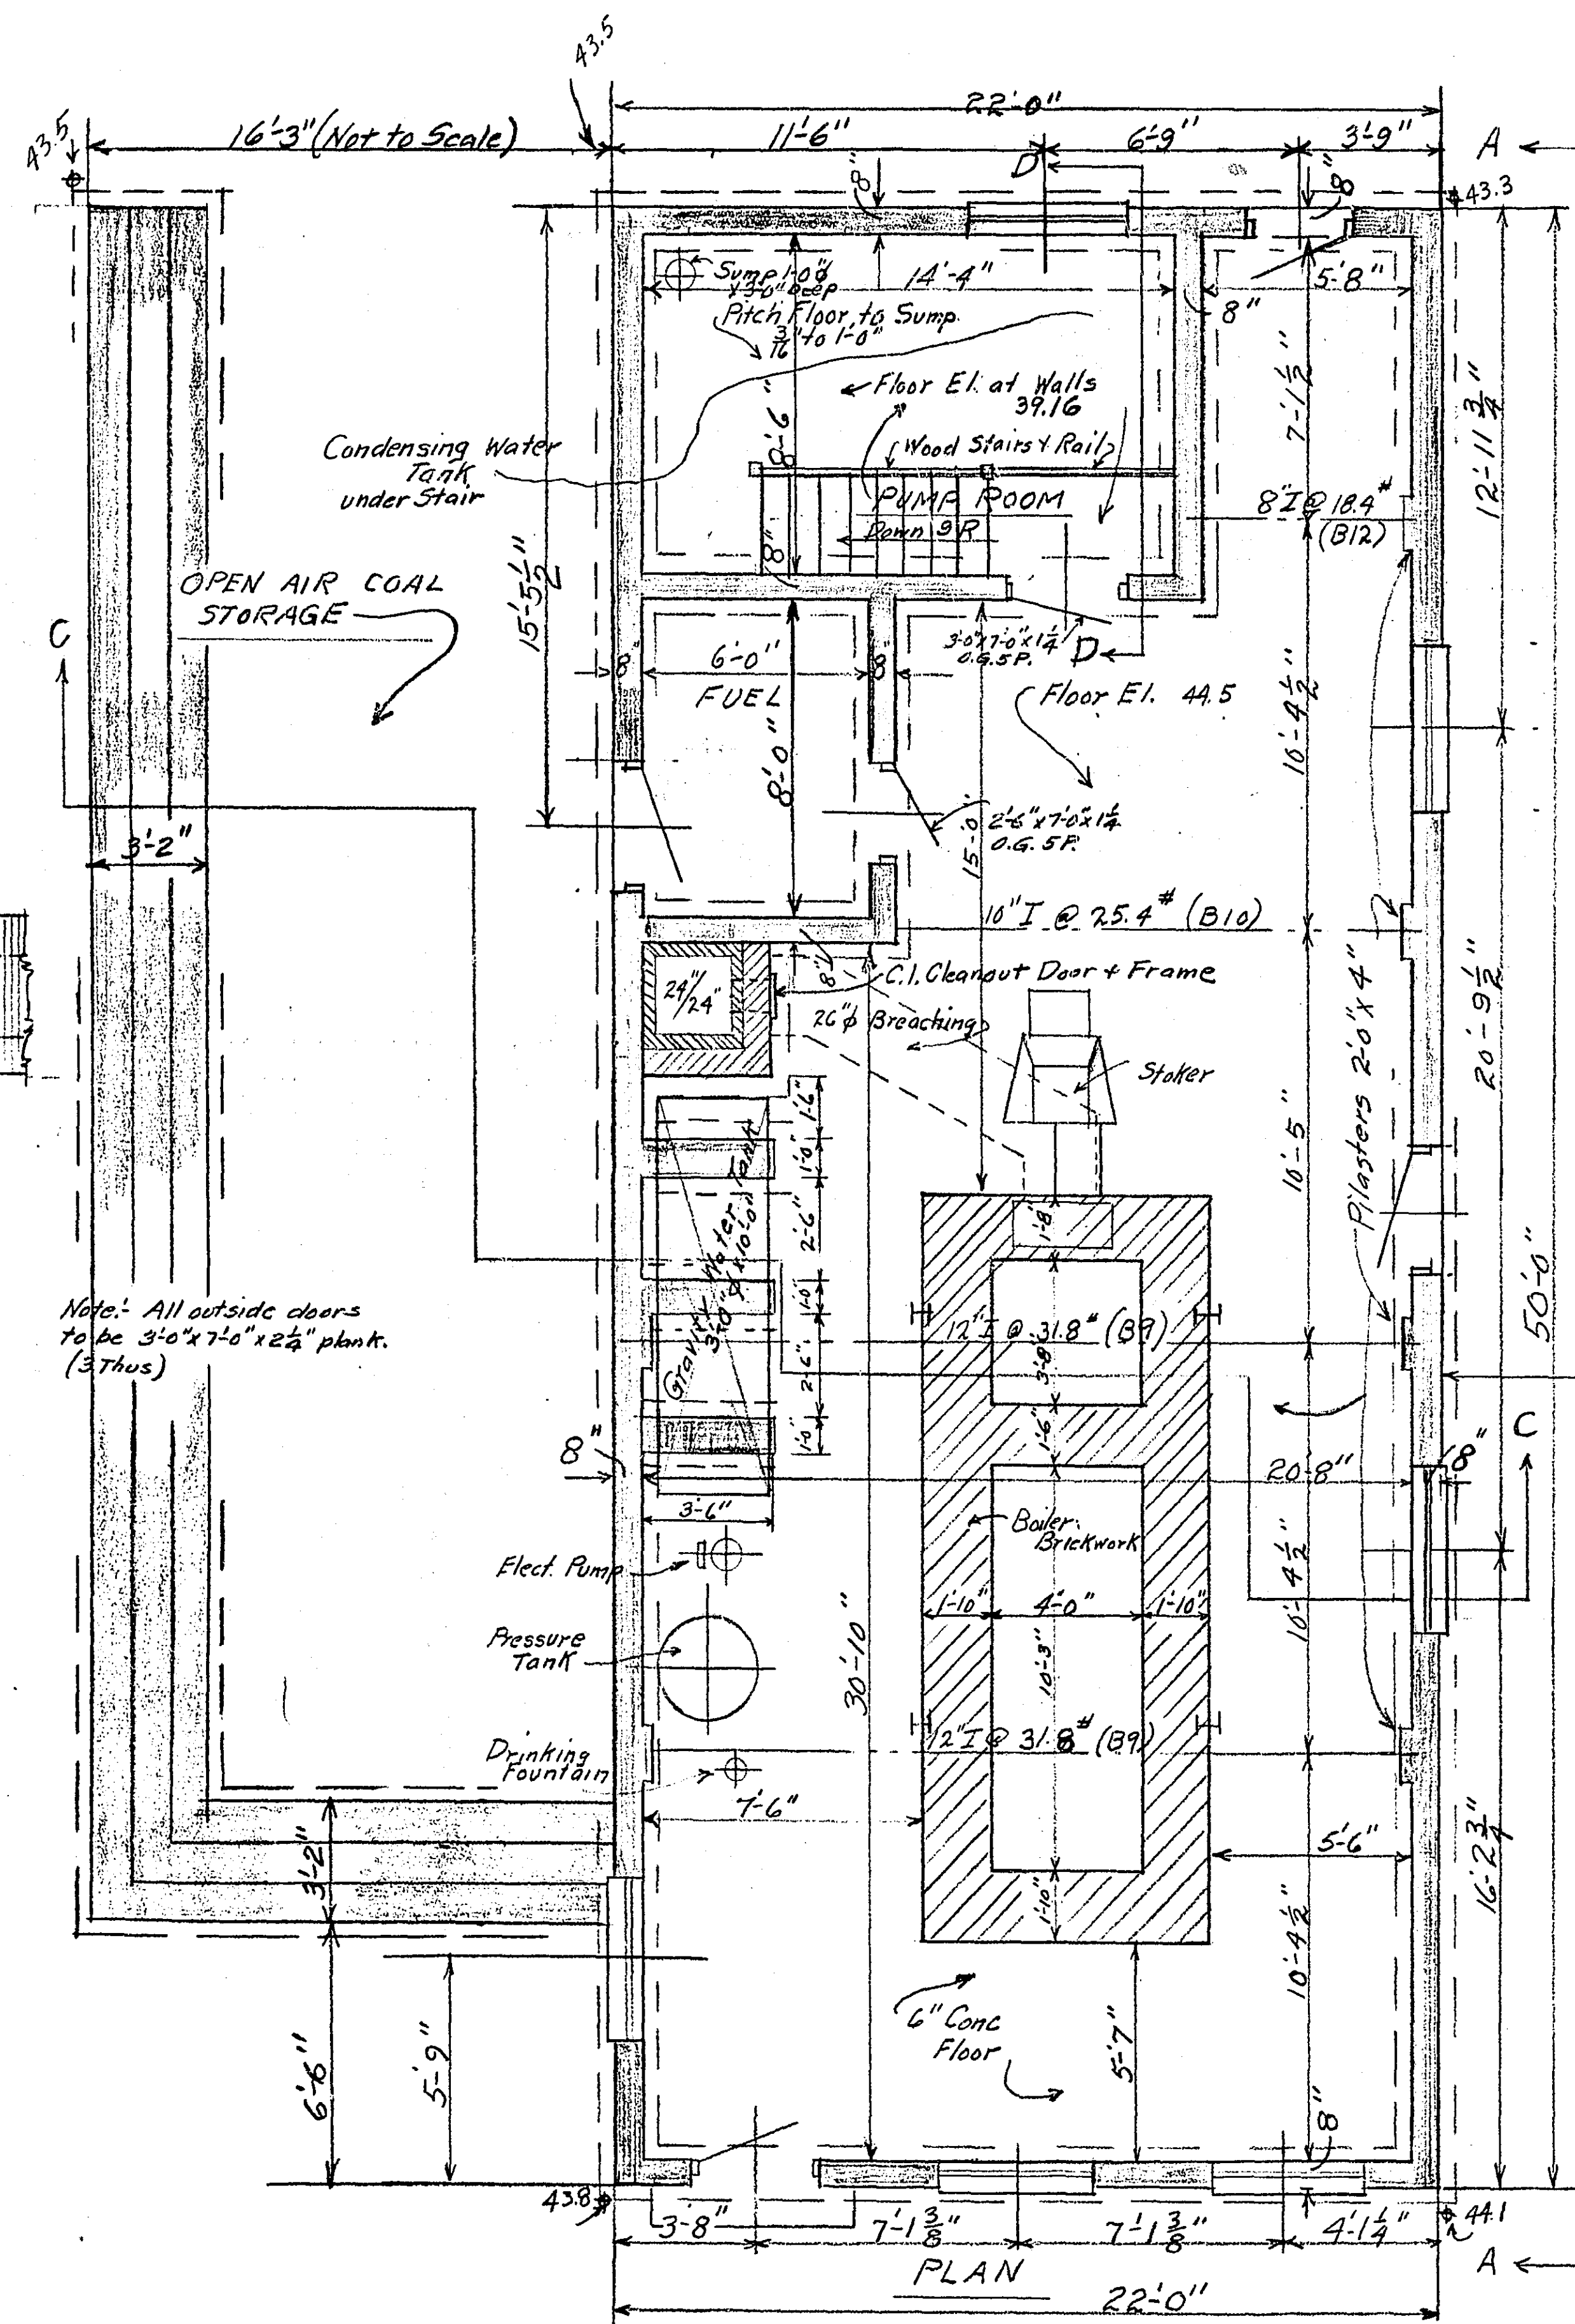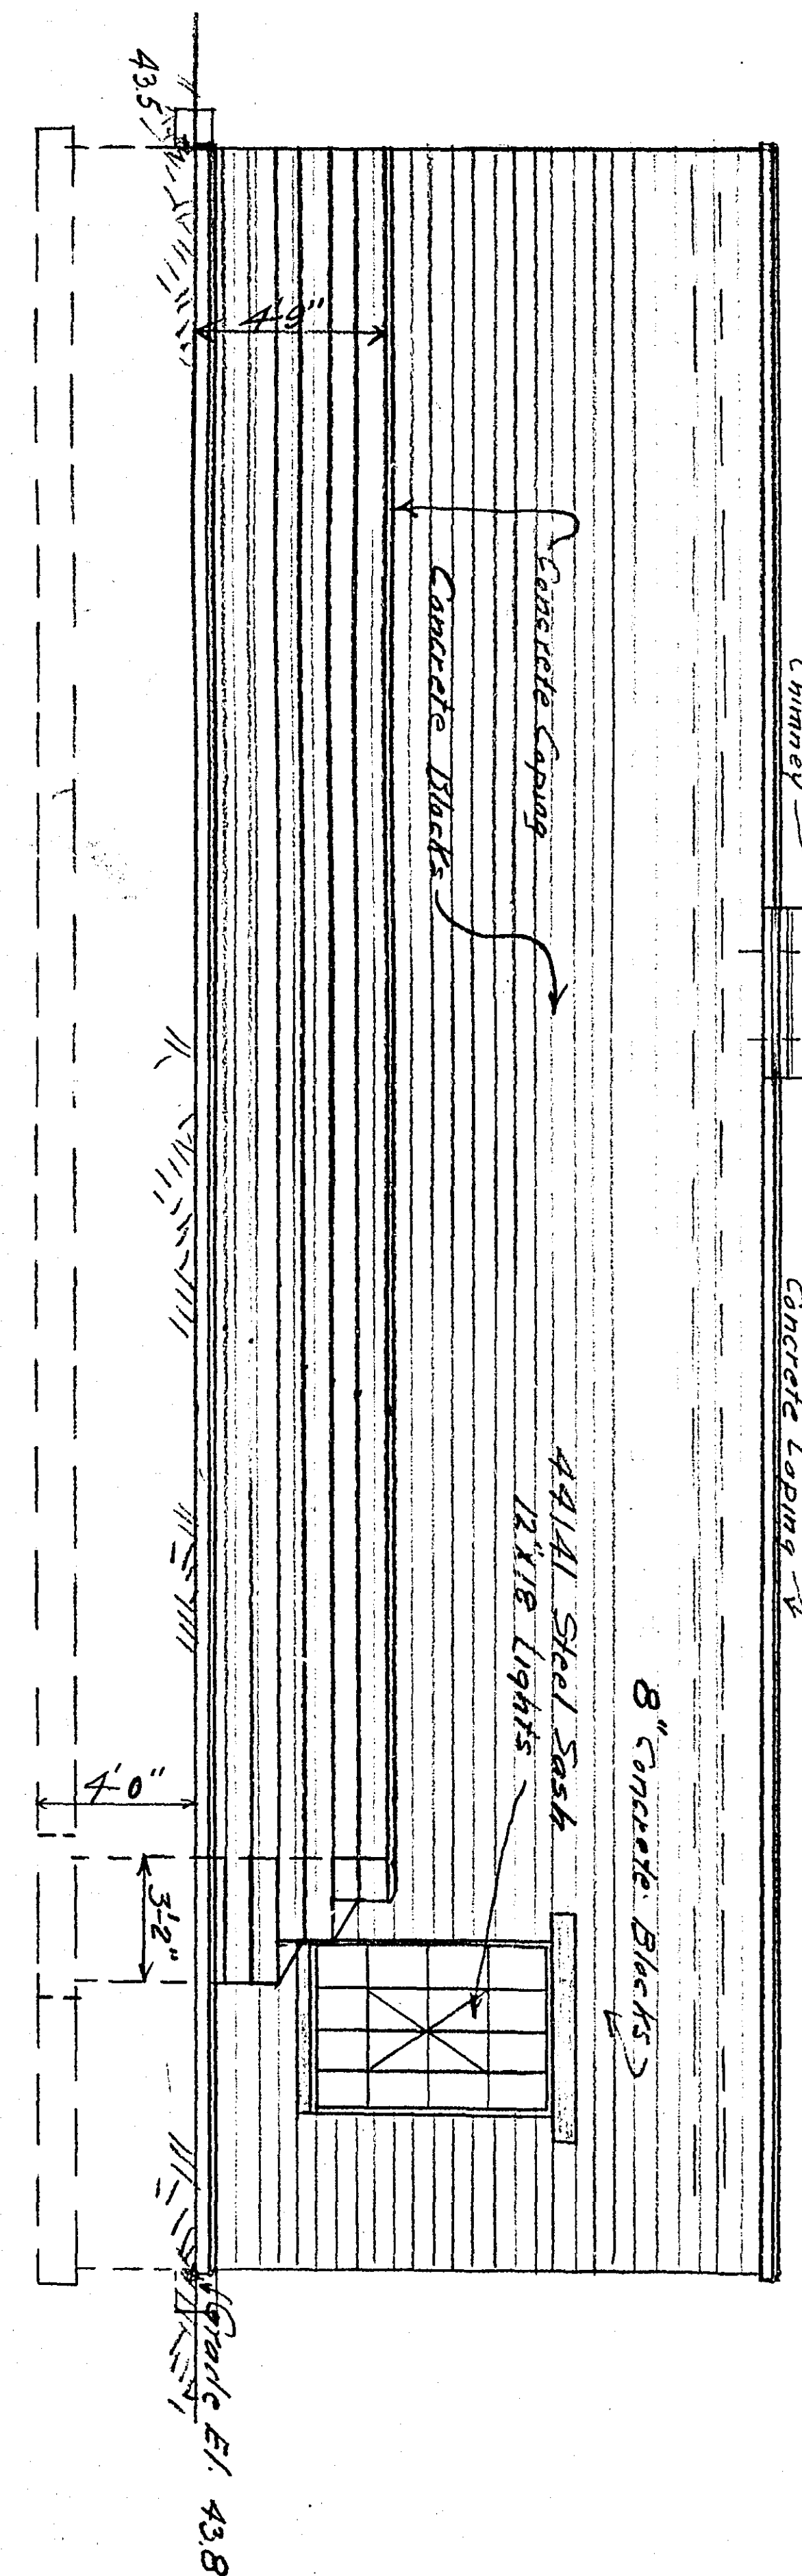



Note: All outside doors to be 3'-0" x 7'-0" x 2 1/4" plank. (3 Thus)






Note: Lintels over all openings in concrete block walls to be 8x6" concrete with 3-#4 straight rods. Provide 8" end bearings.

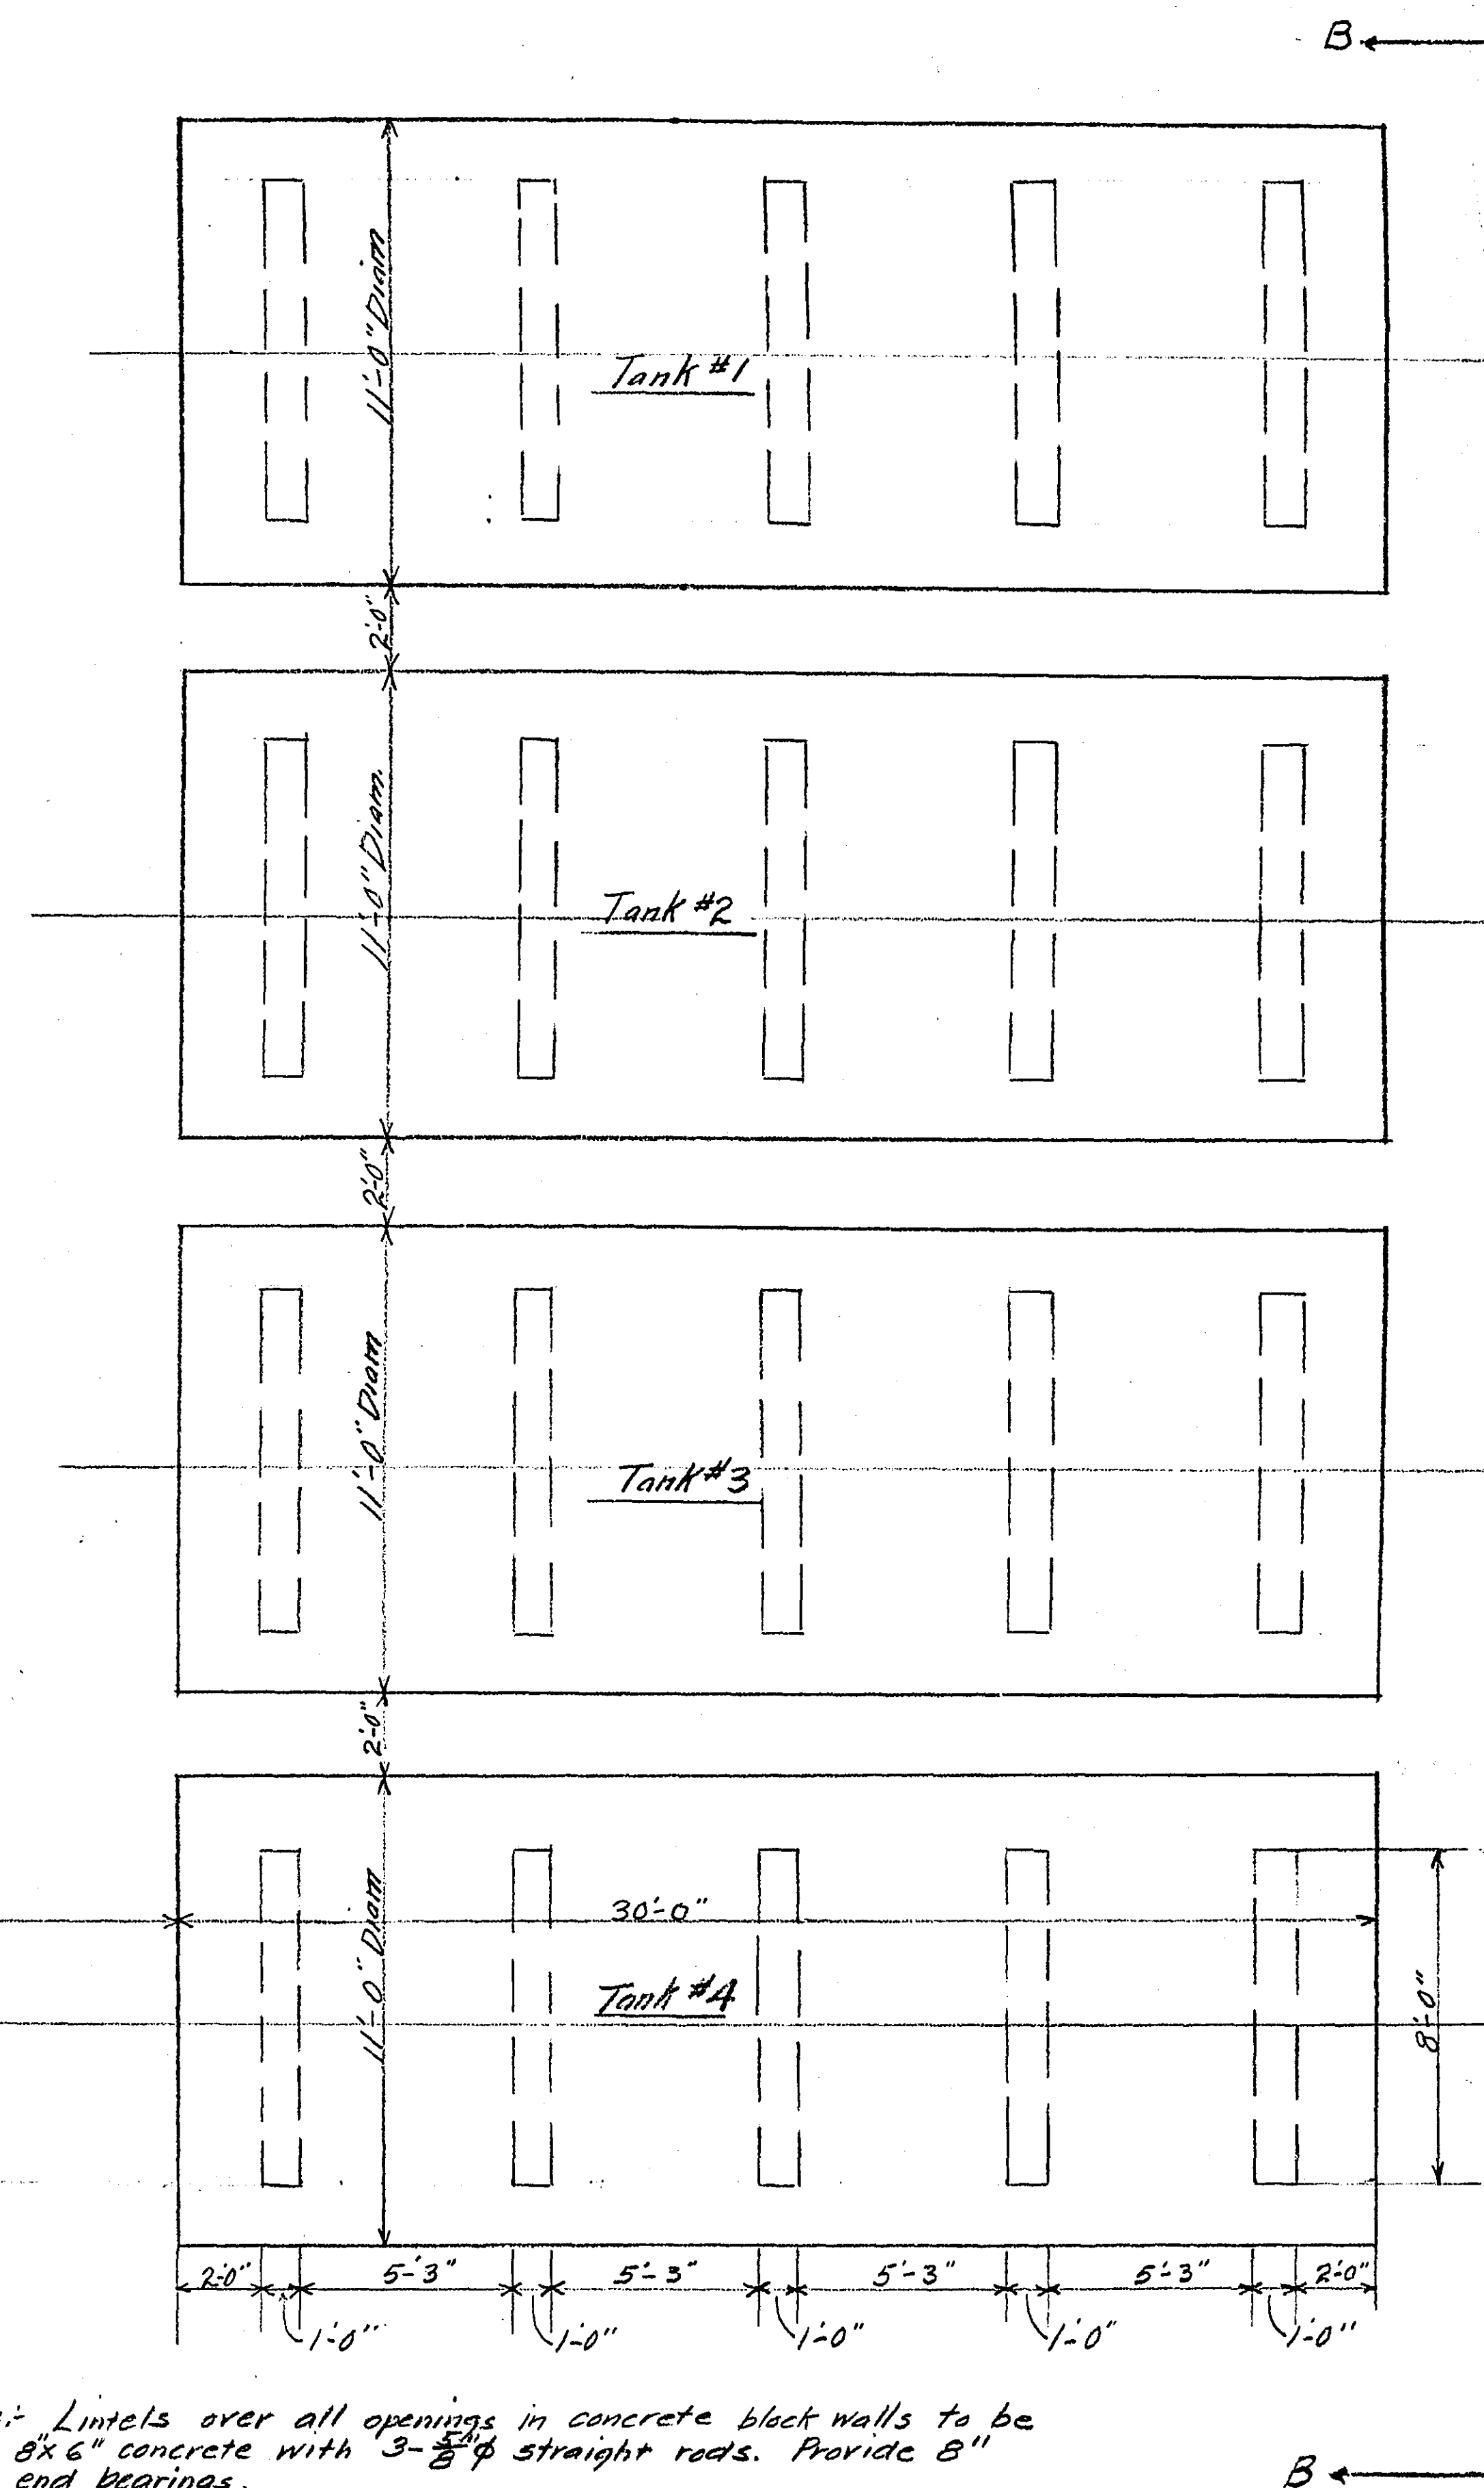


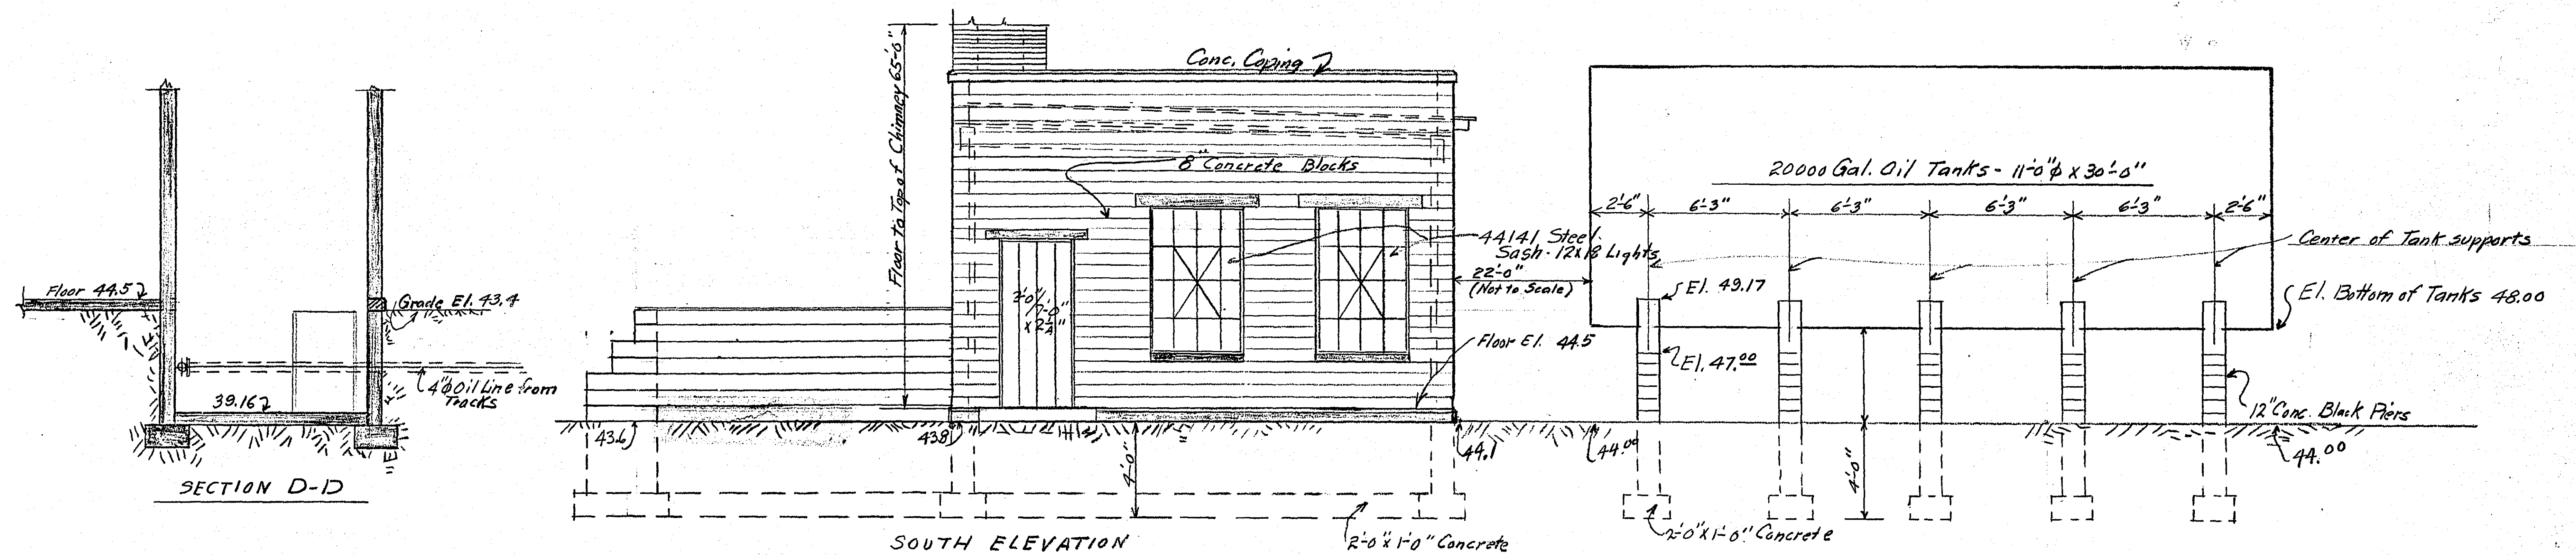

Note: All Scales this sheet $\frac{1}{4}" = 1'-0"$, except as Noted.

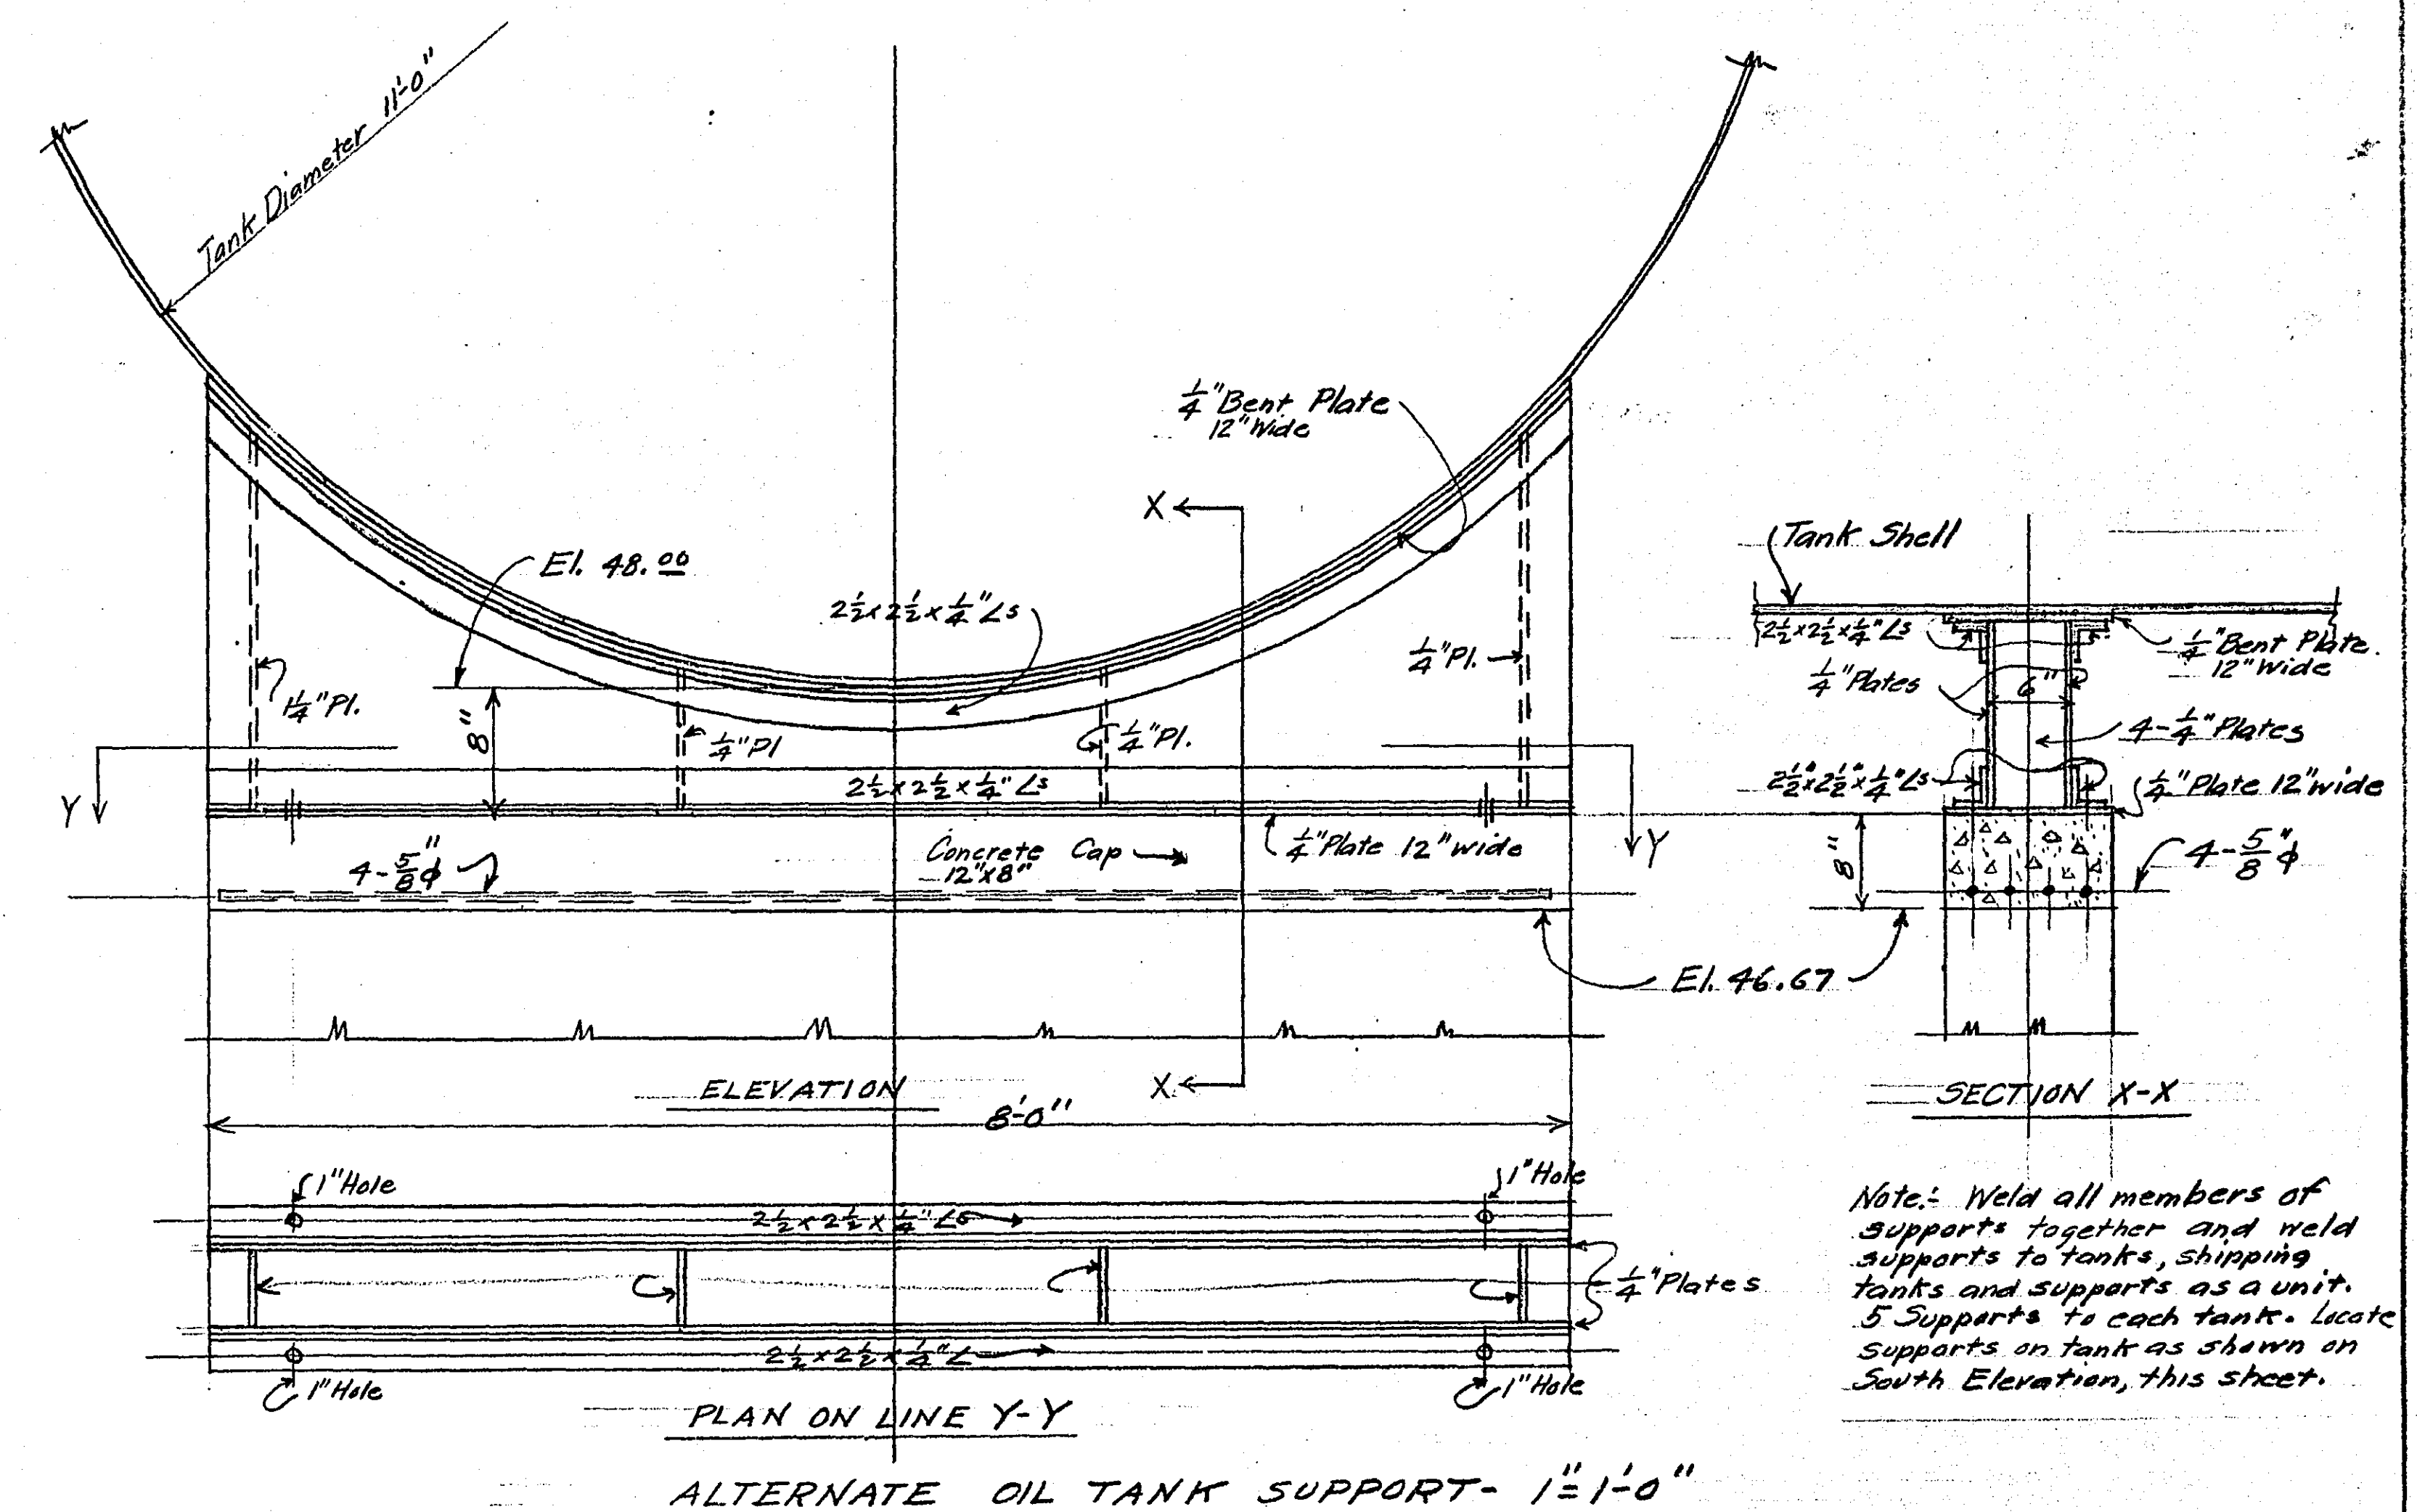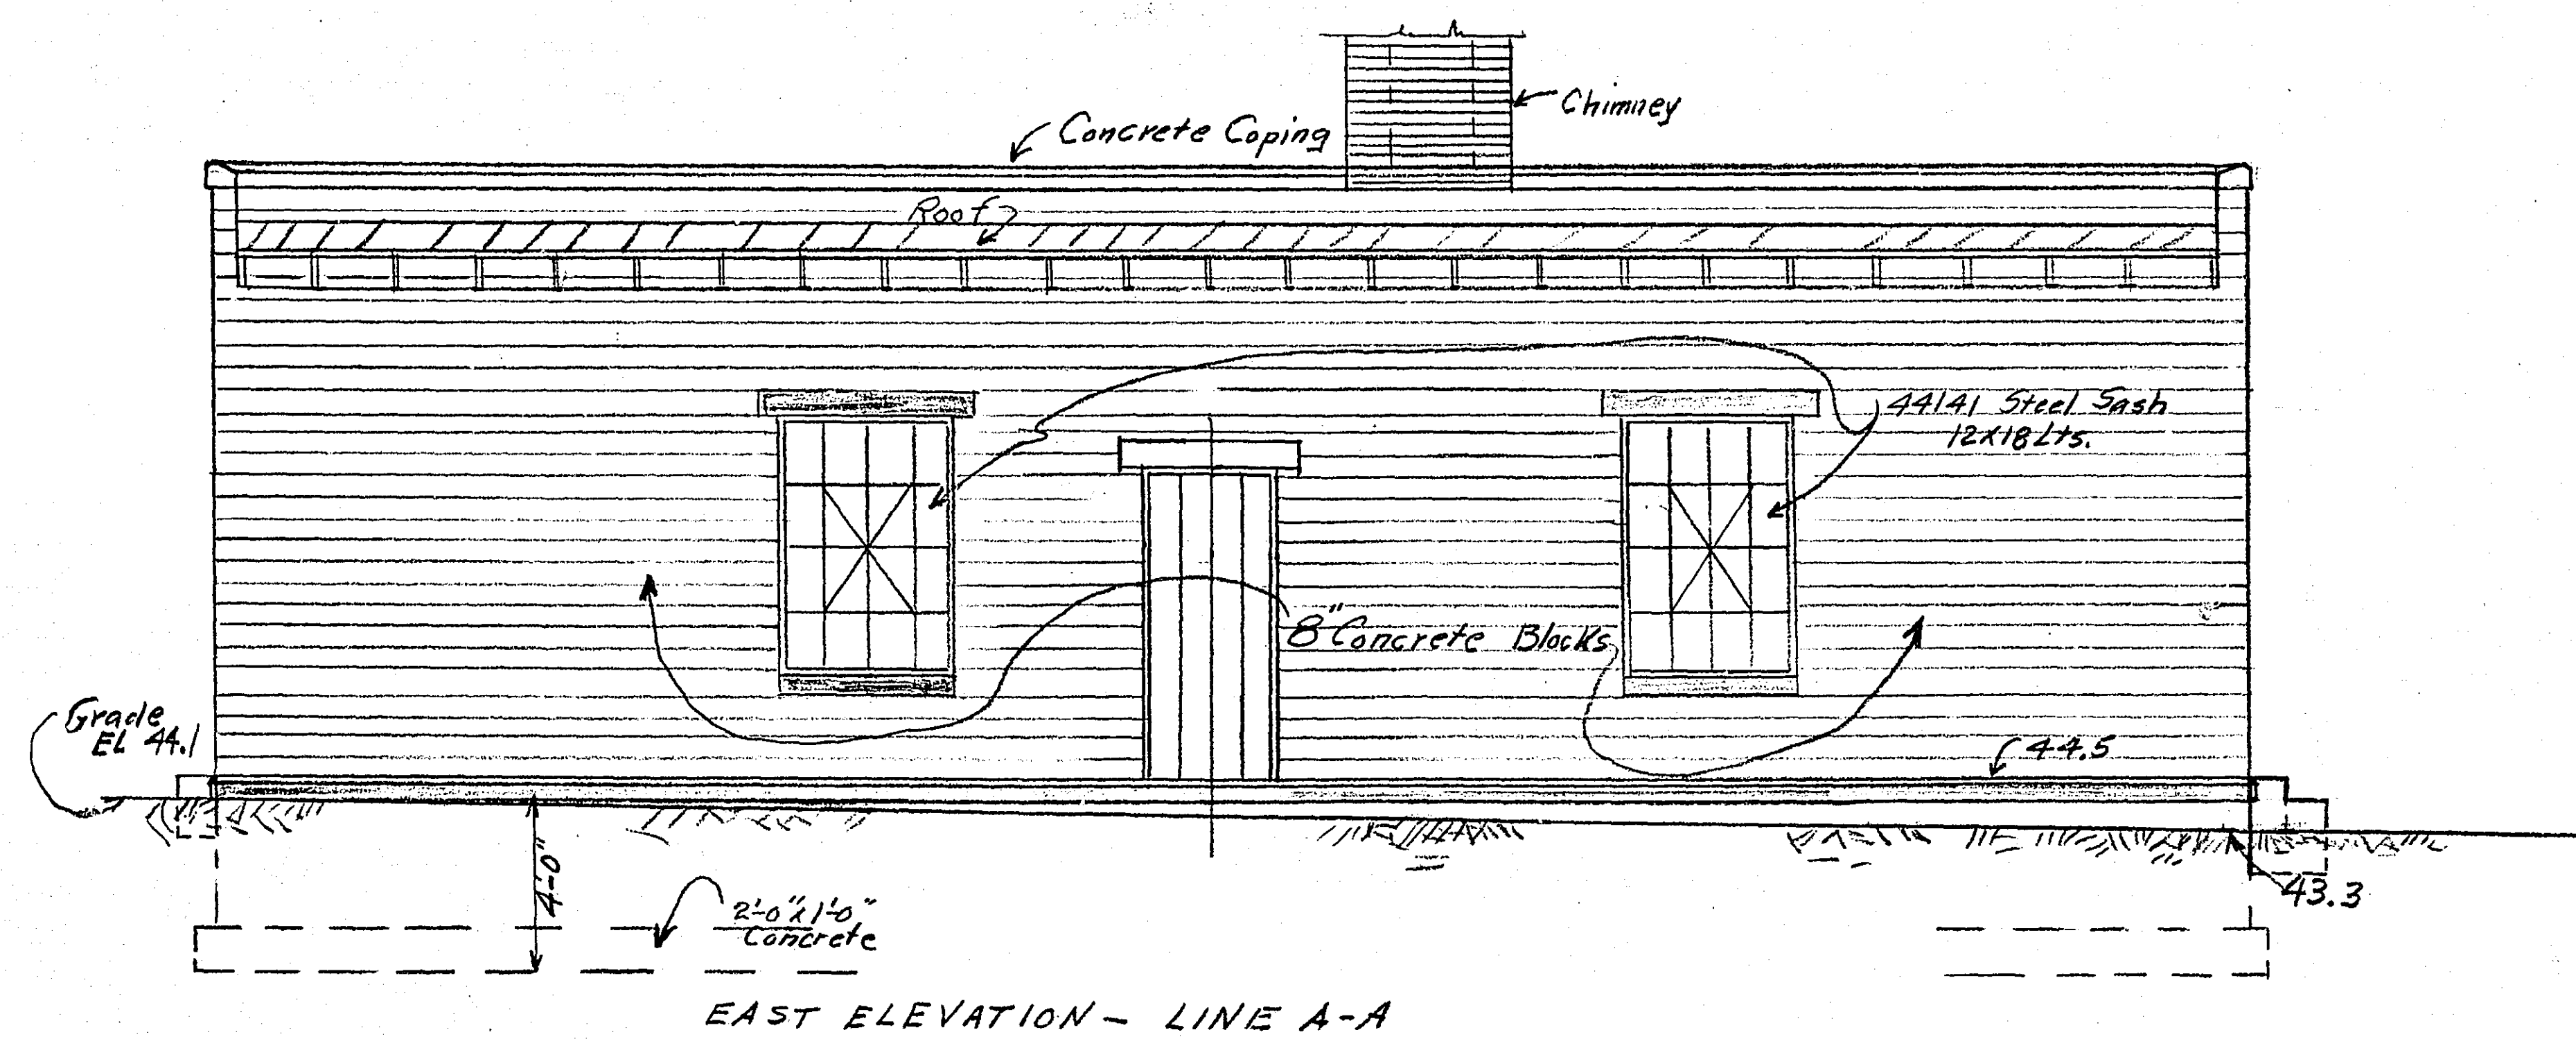

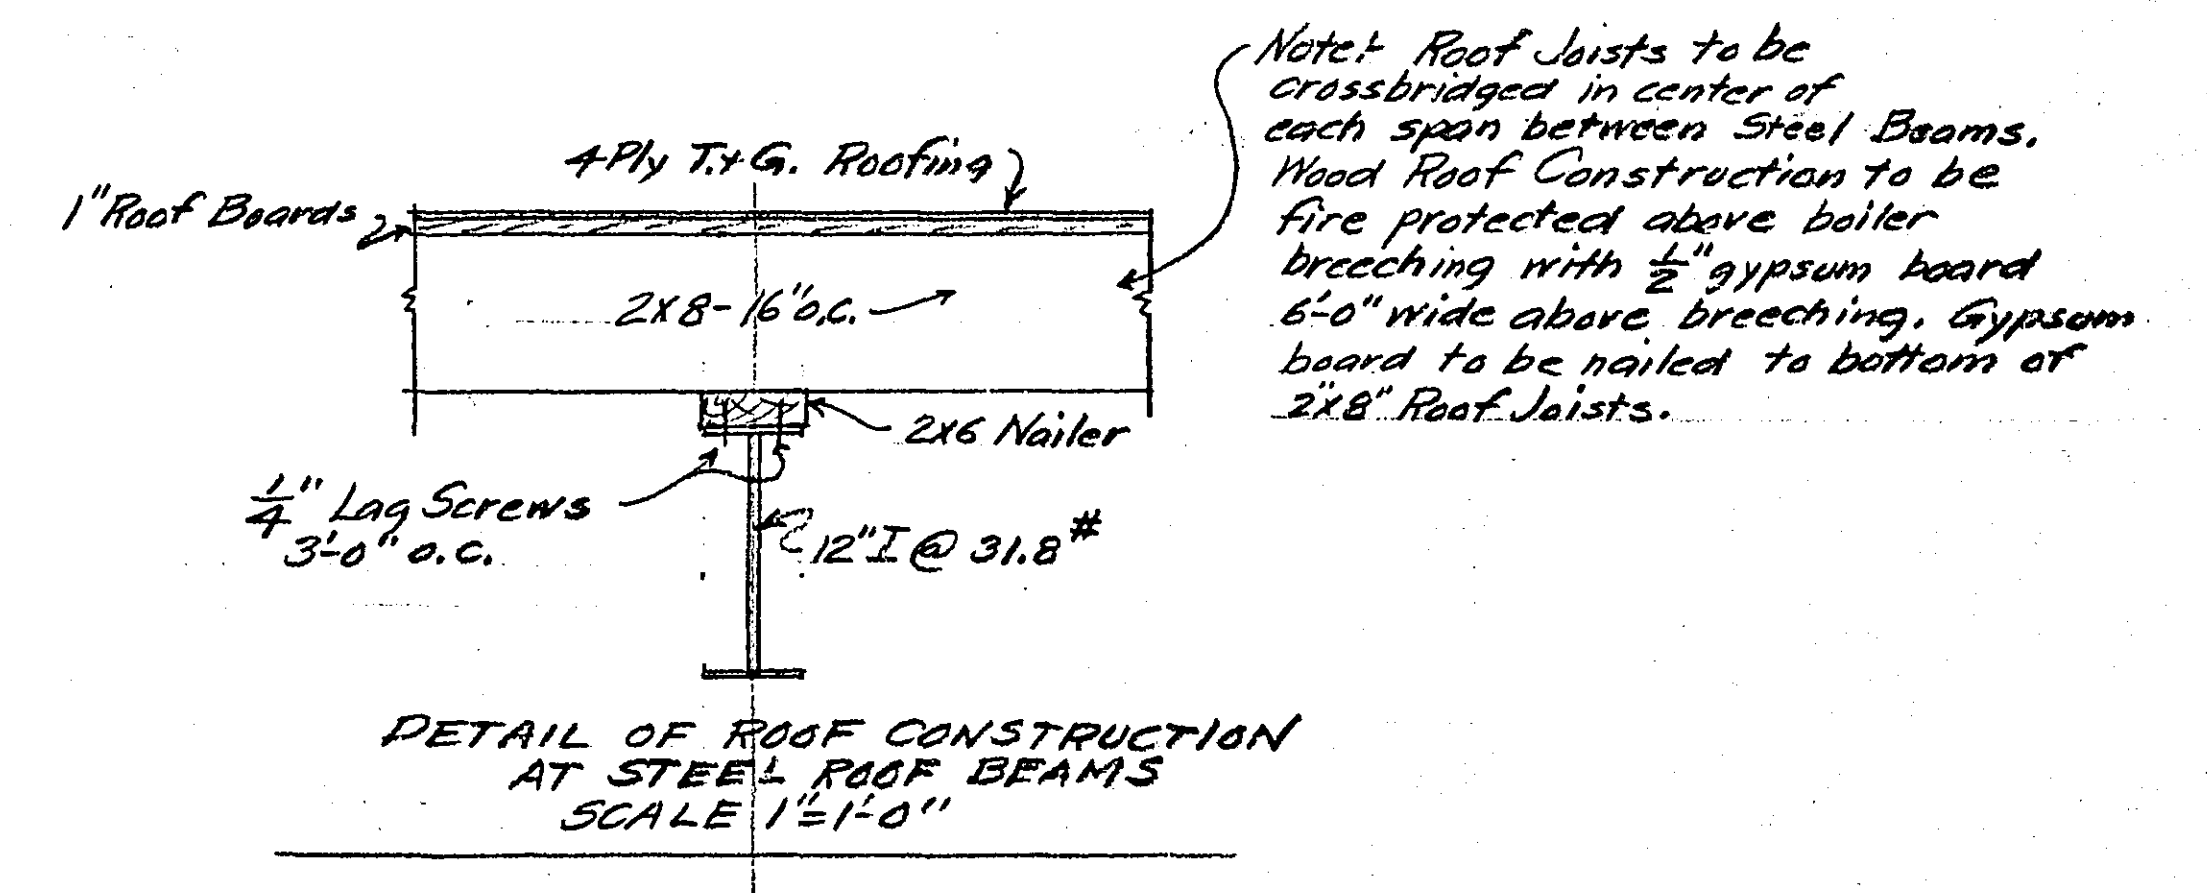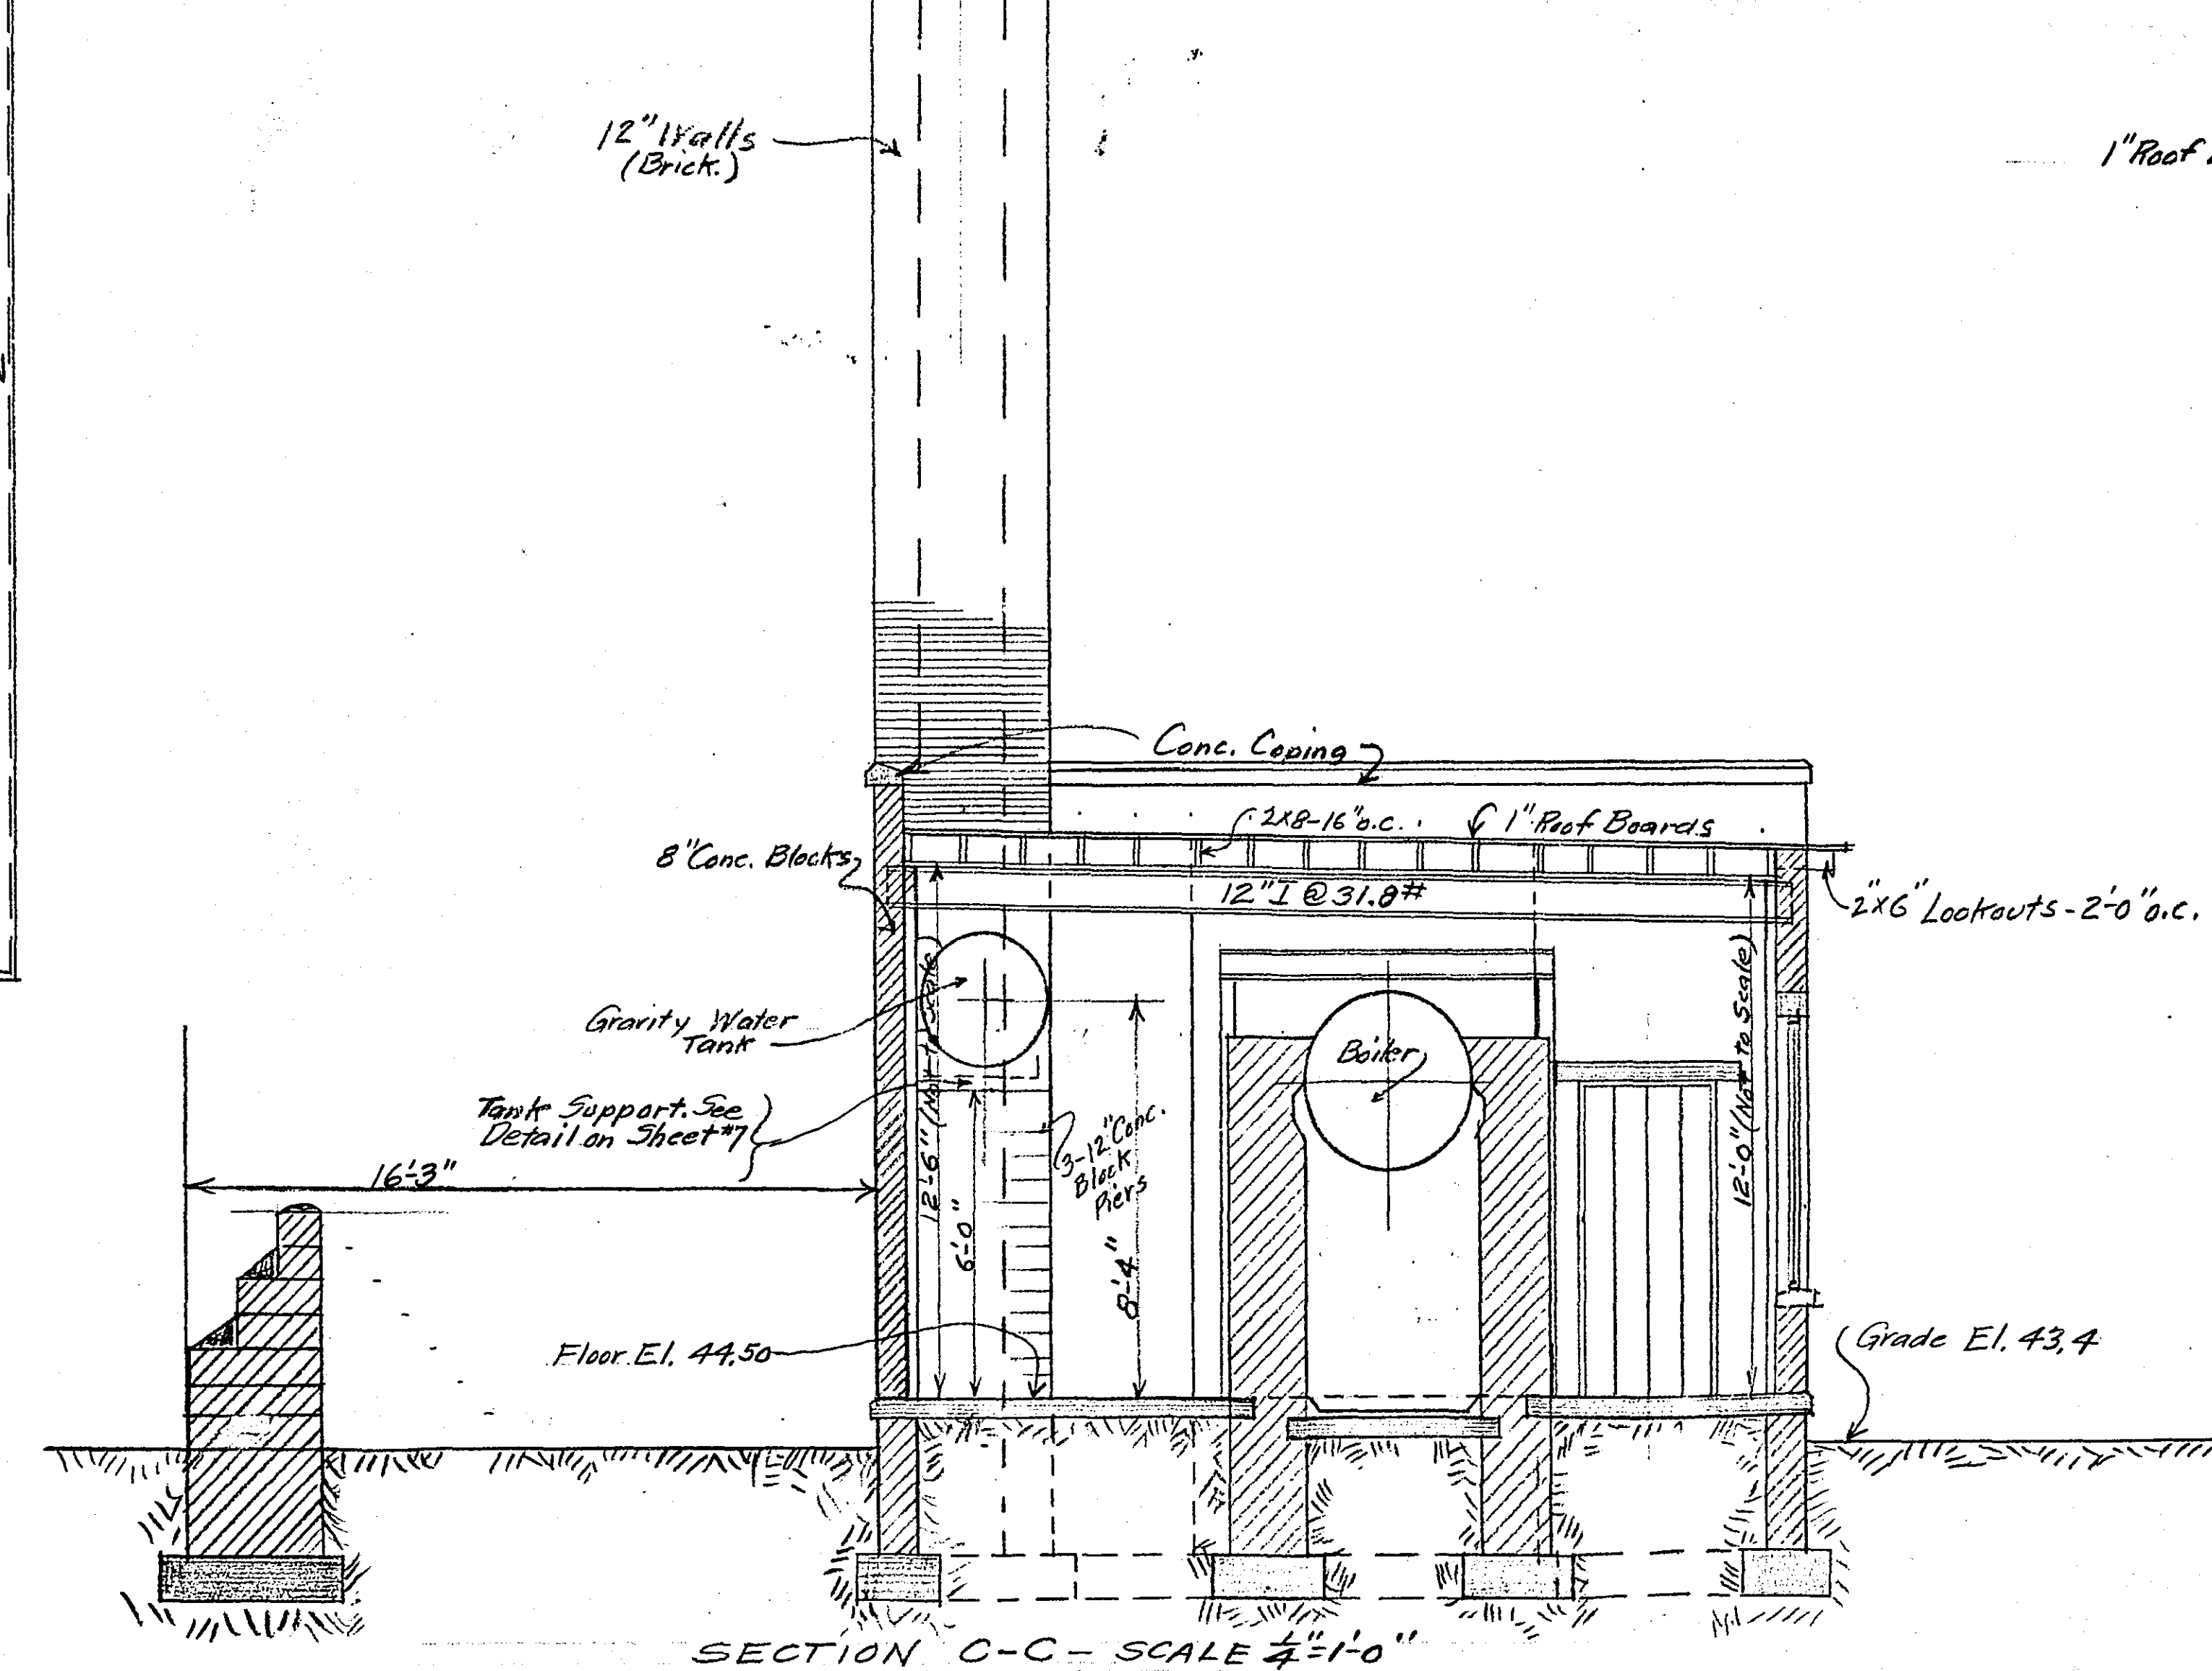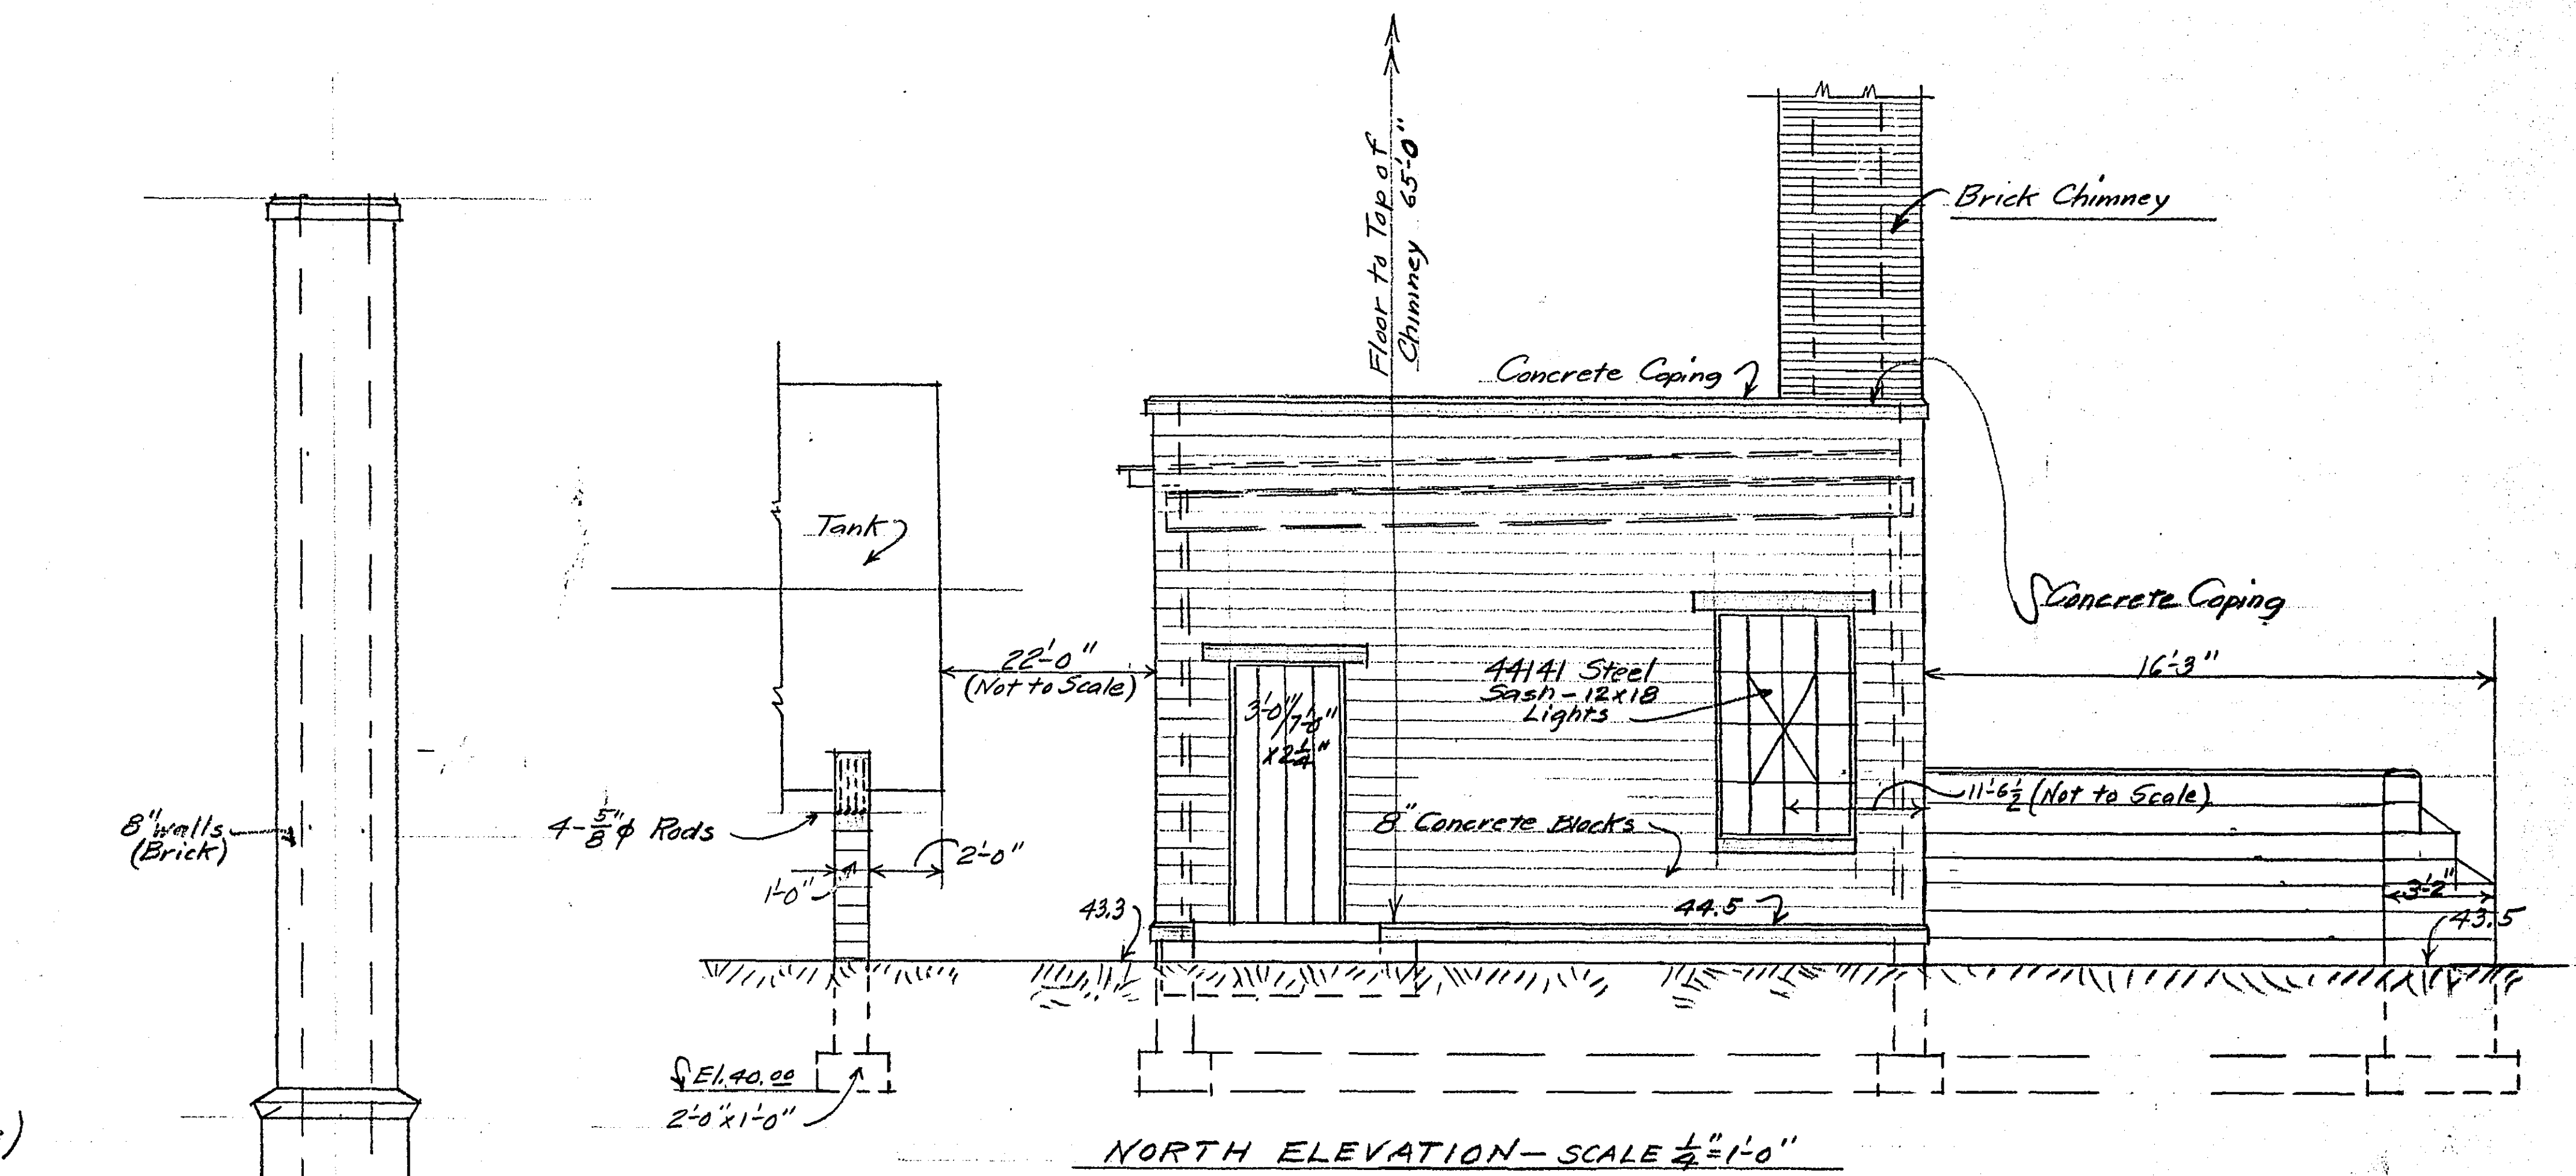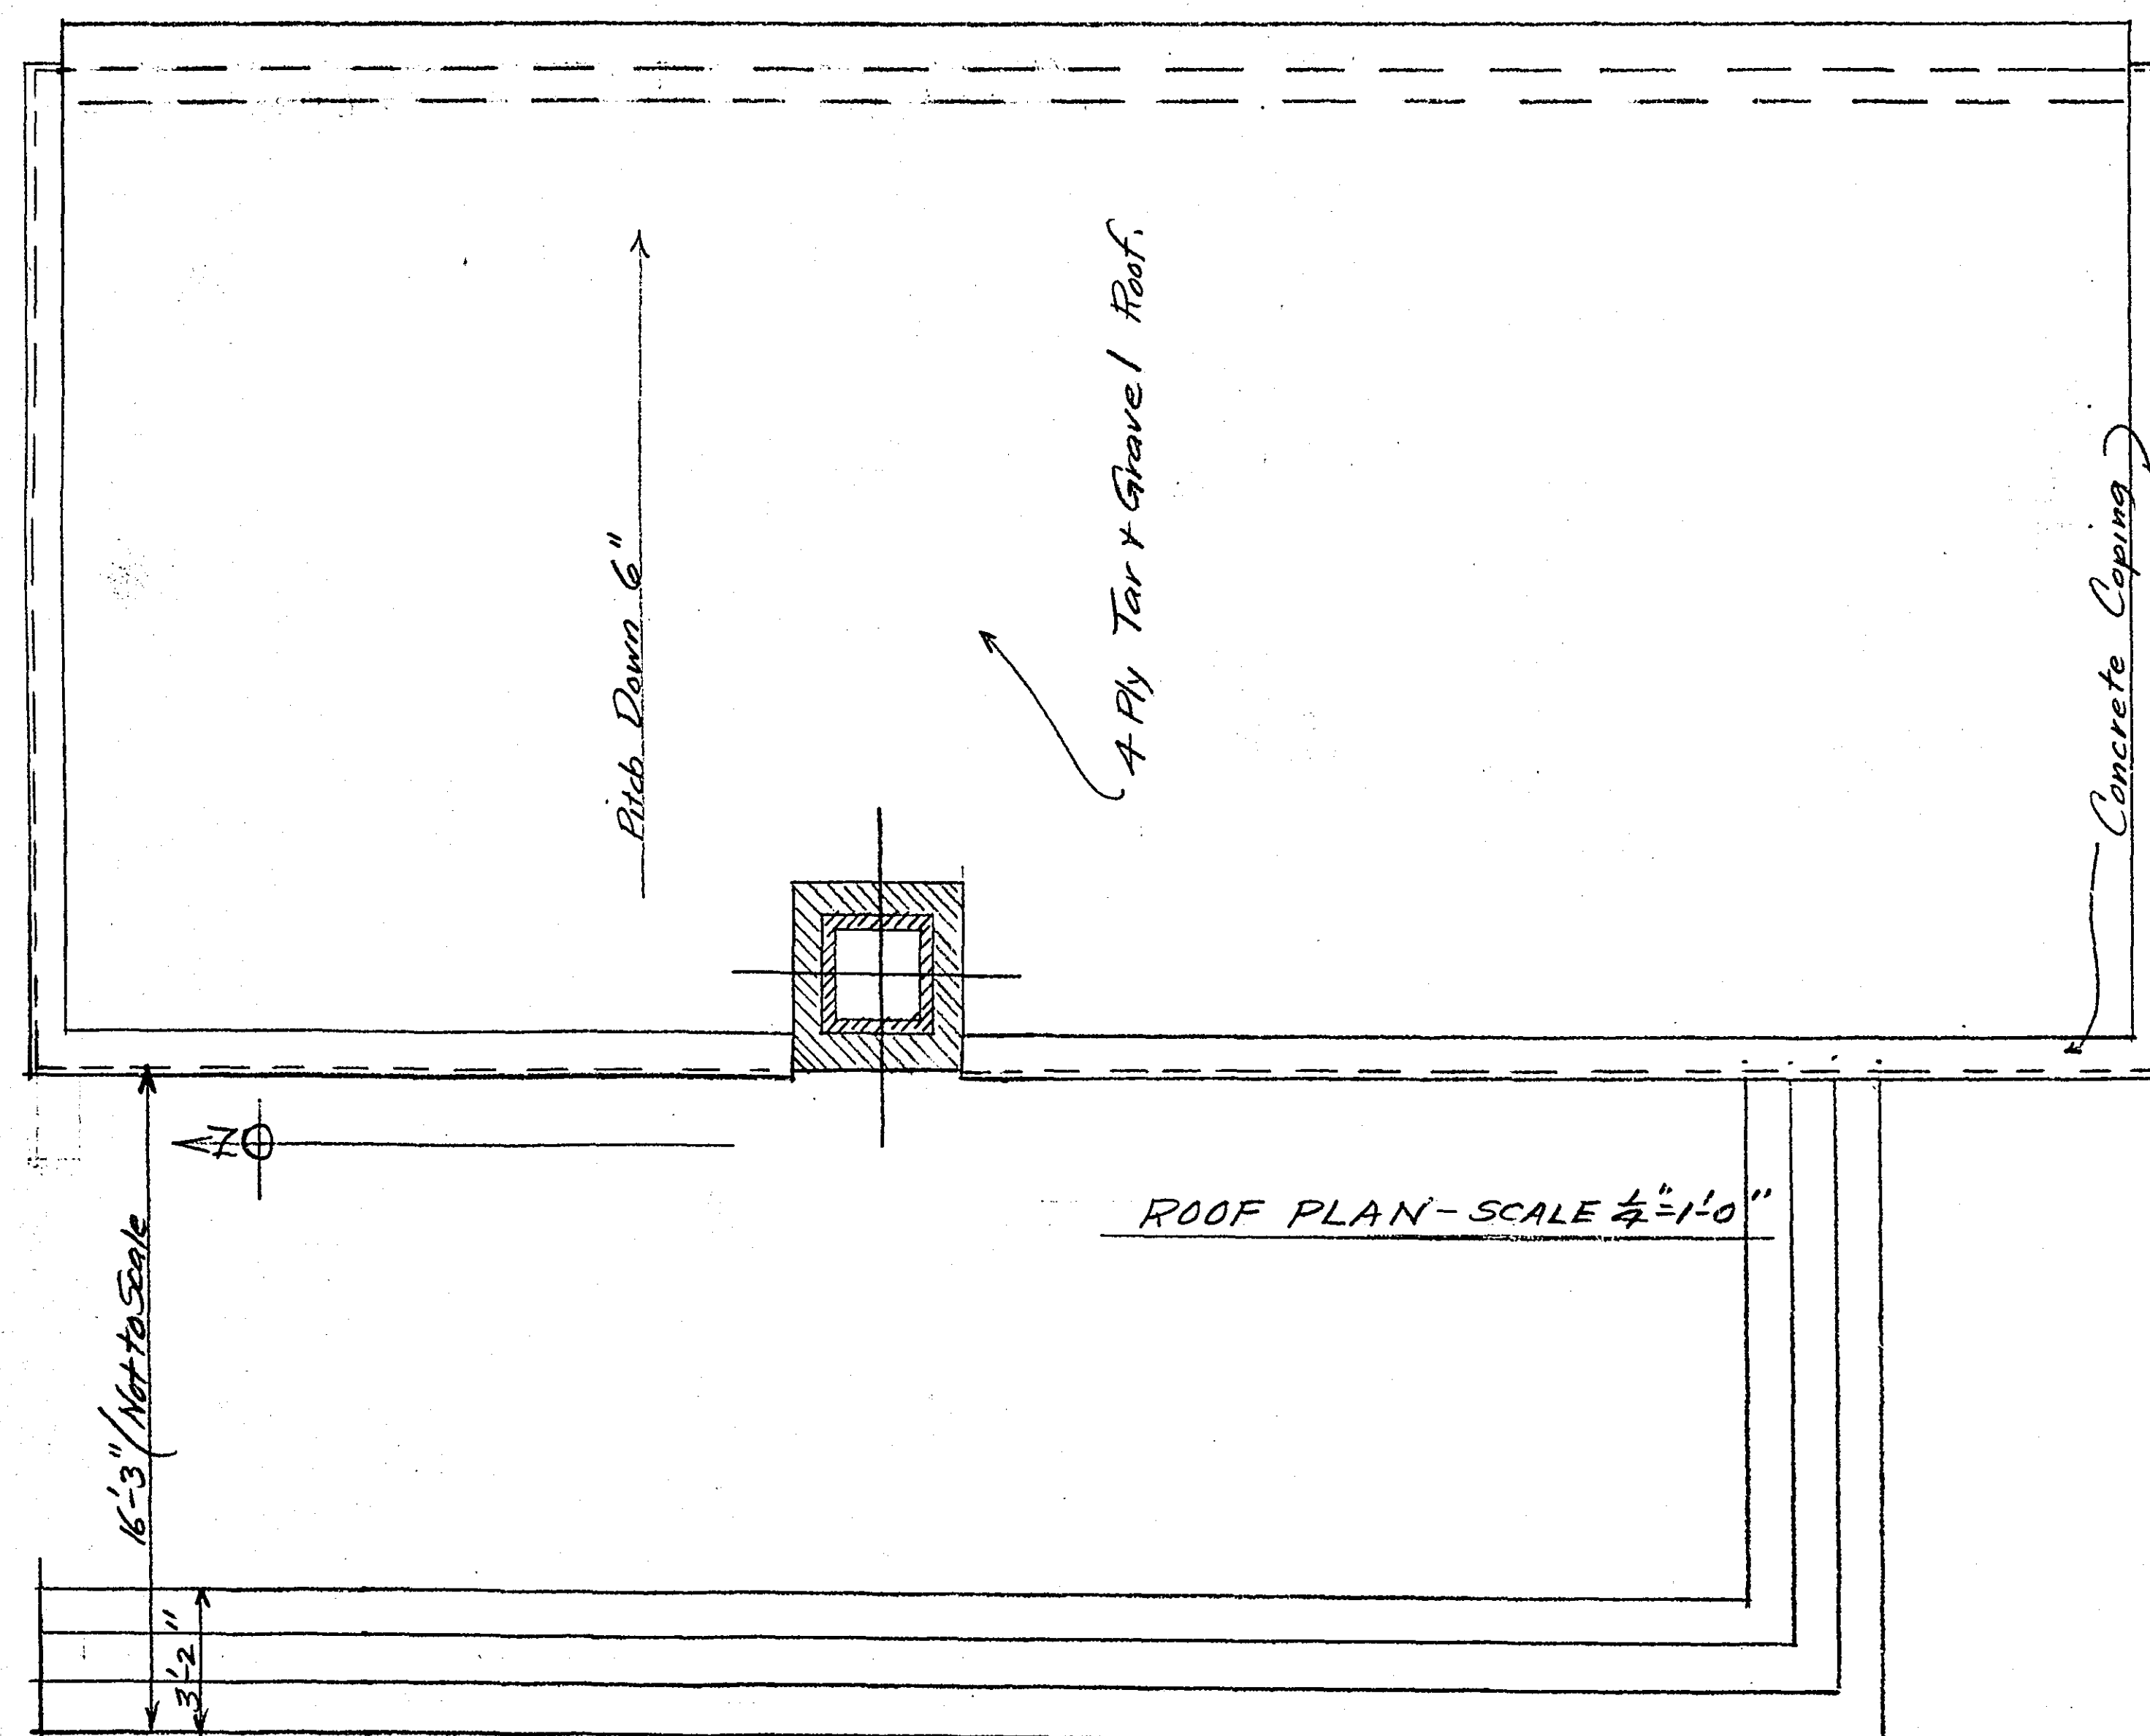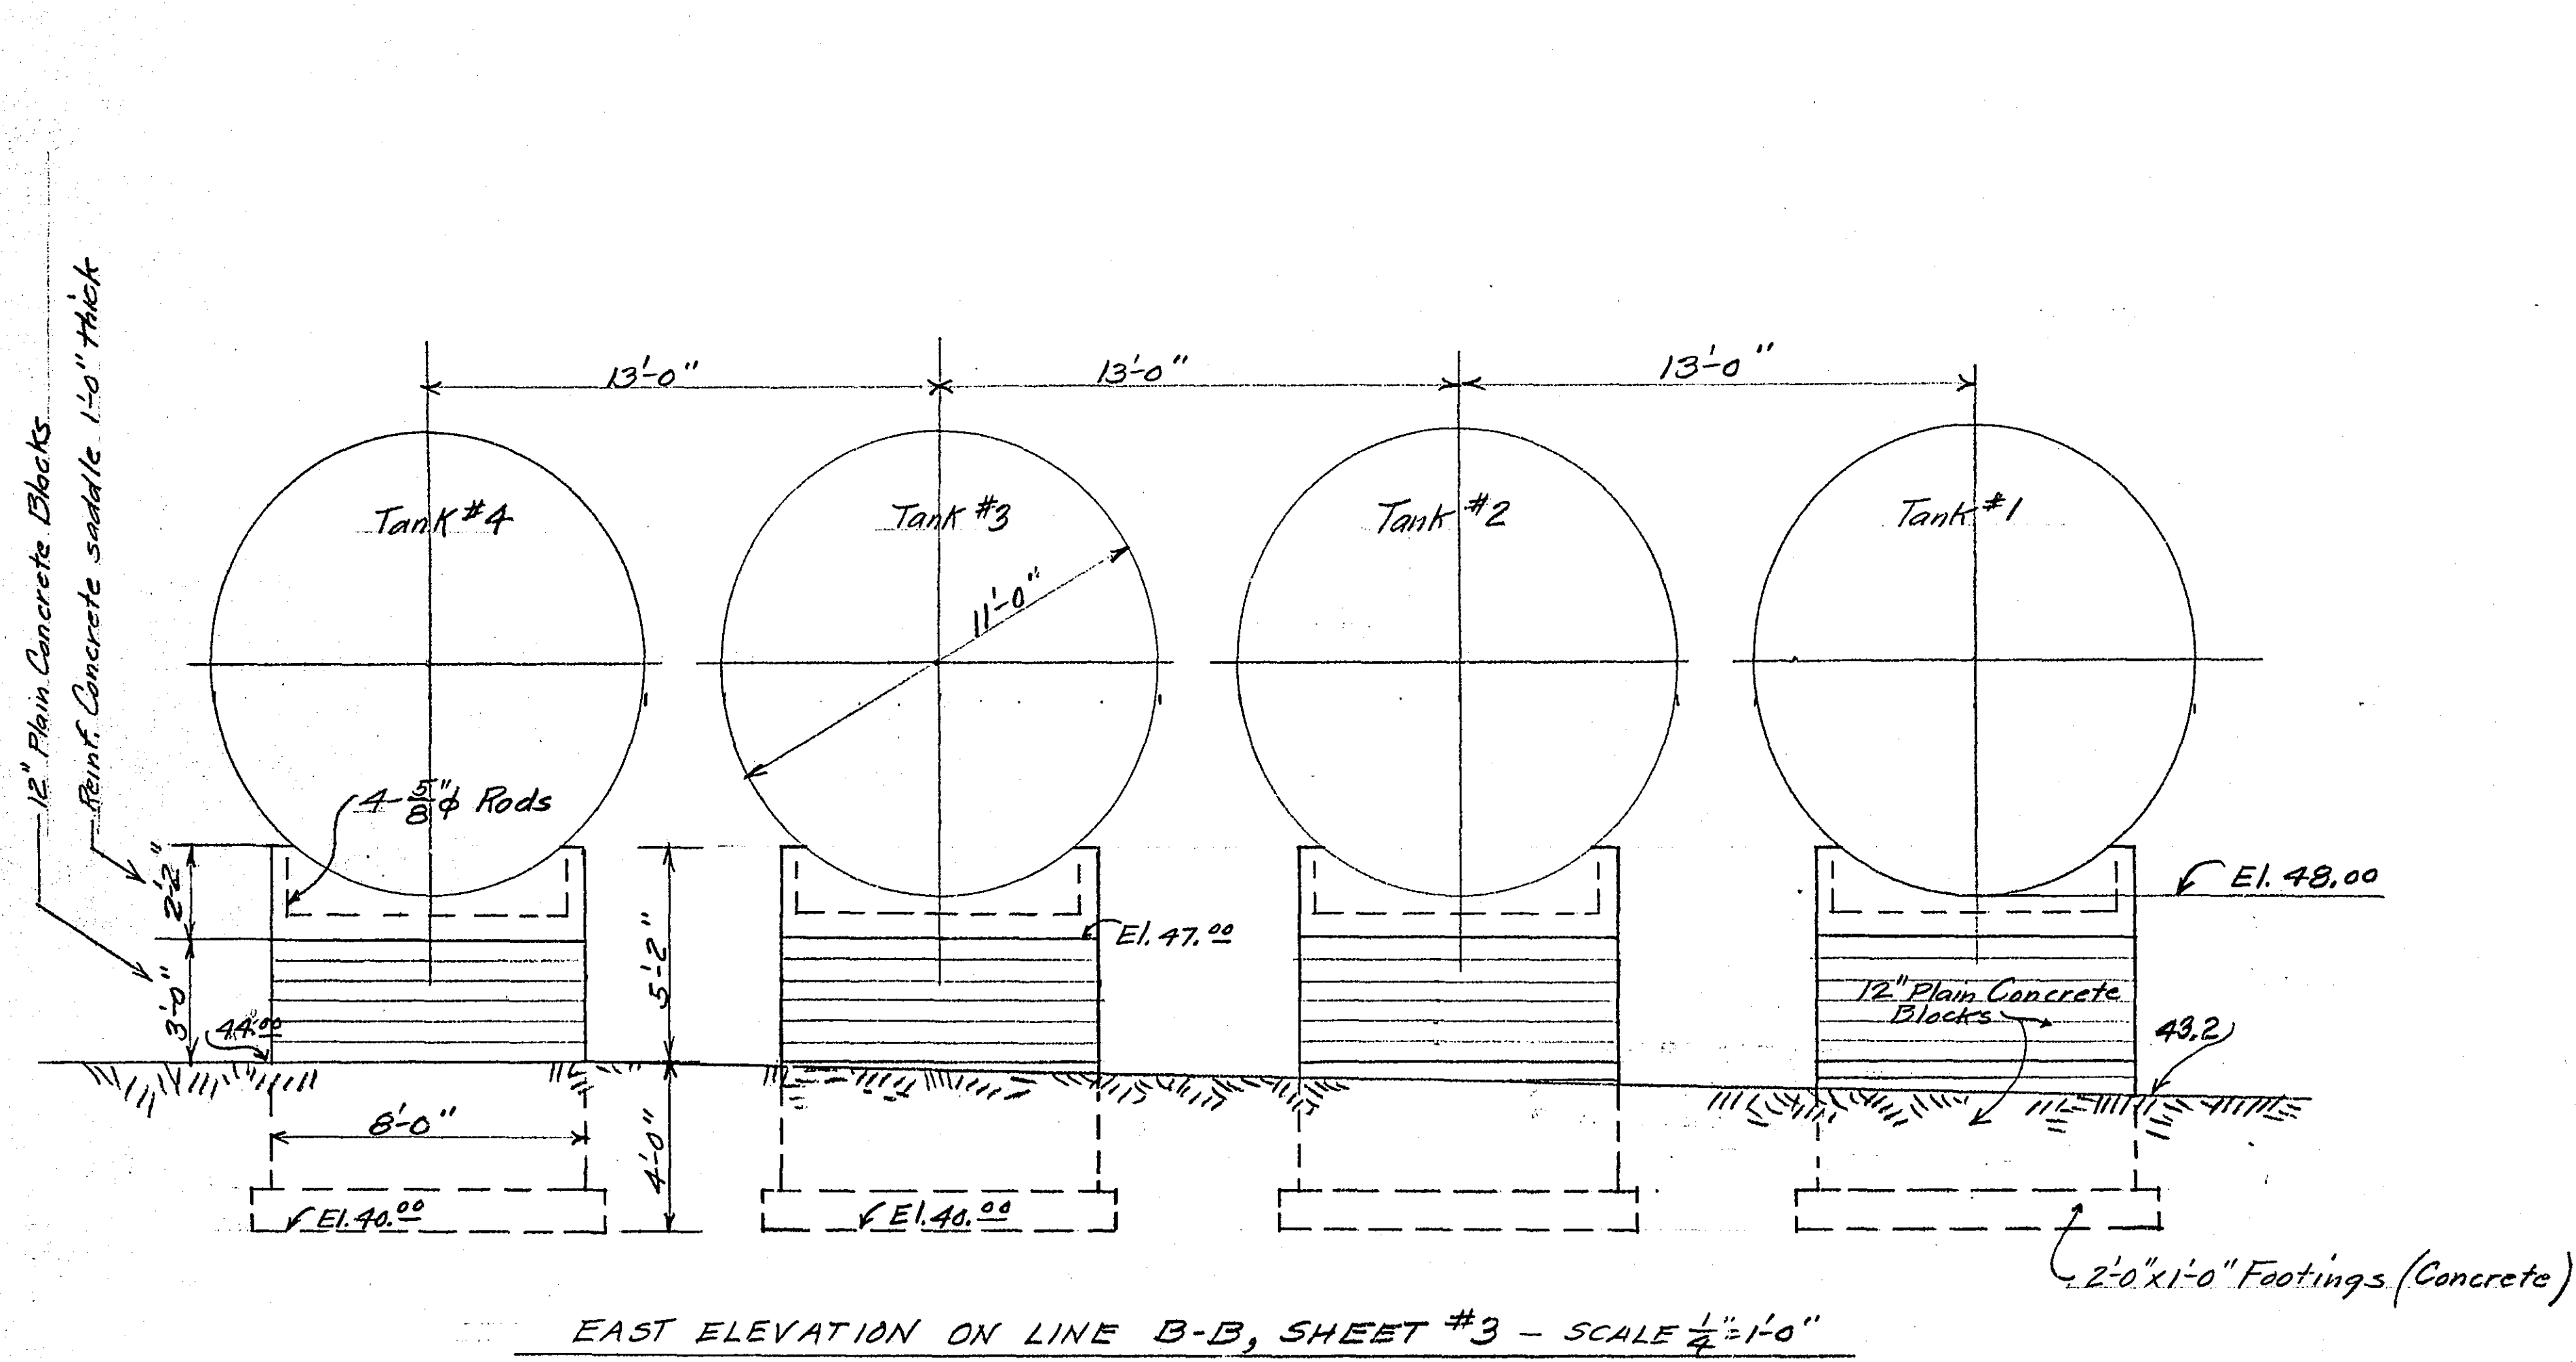

 

Note: Portion indicated
thus X represents area now
occupied by present building
Walls indicated will be left
in place and area will be filled
up to bottom of new slab.



Sheet #6

