


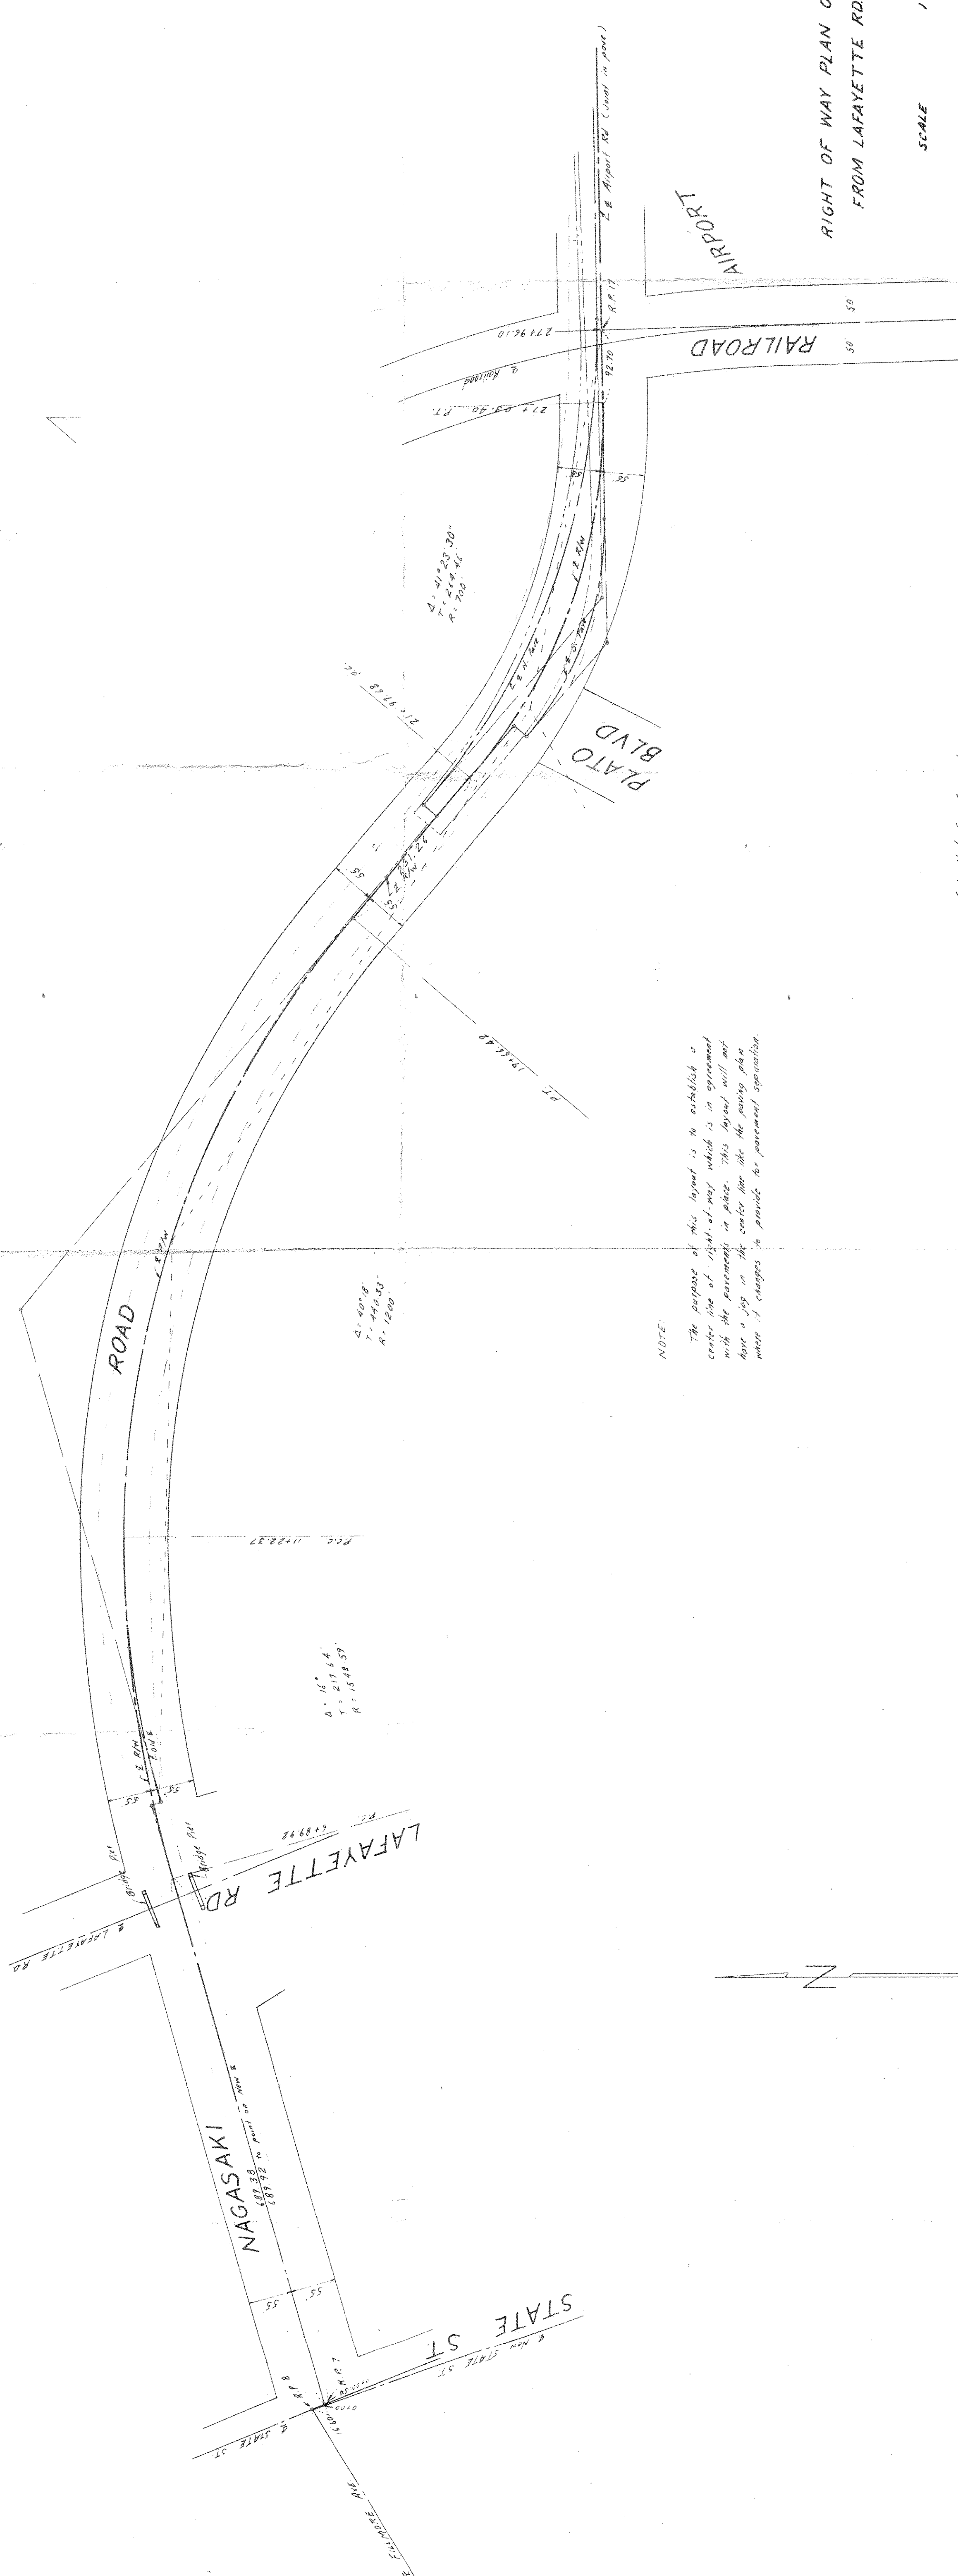

NOTE:
The purpose of this layout is to establish a center line of right-of-way which is in agreement with the pavements in place. This layout will not have a jog in the center line like the paving plan where it changes to provide for pavement separation.

RIGHT OF WAY PLAN OF NAGASAKI ROAD
FROM LAFAYETTE RD. TO AIRPORT

SCALE 1" = 100'

Submitted for Approval:

City of St. Paul
Port Authority
T. H. King, Daniel & Anderson

Charles O. Grogg Company
Civil Engineering & Land Surveying
2215 W. Co. Rd. B, St. Paul, Minn.

Jan. 1945

NAGASAKI RD