



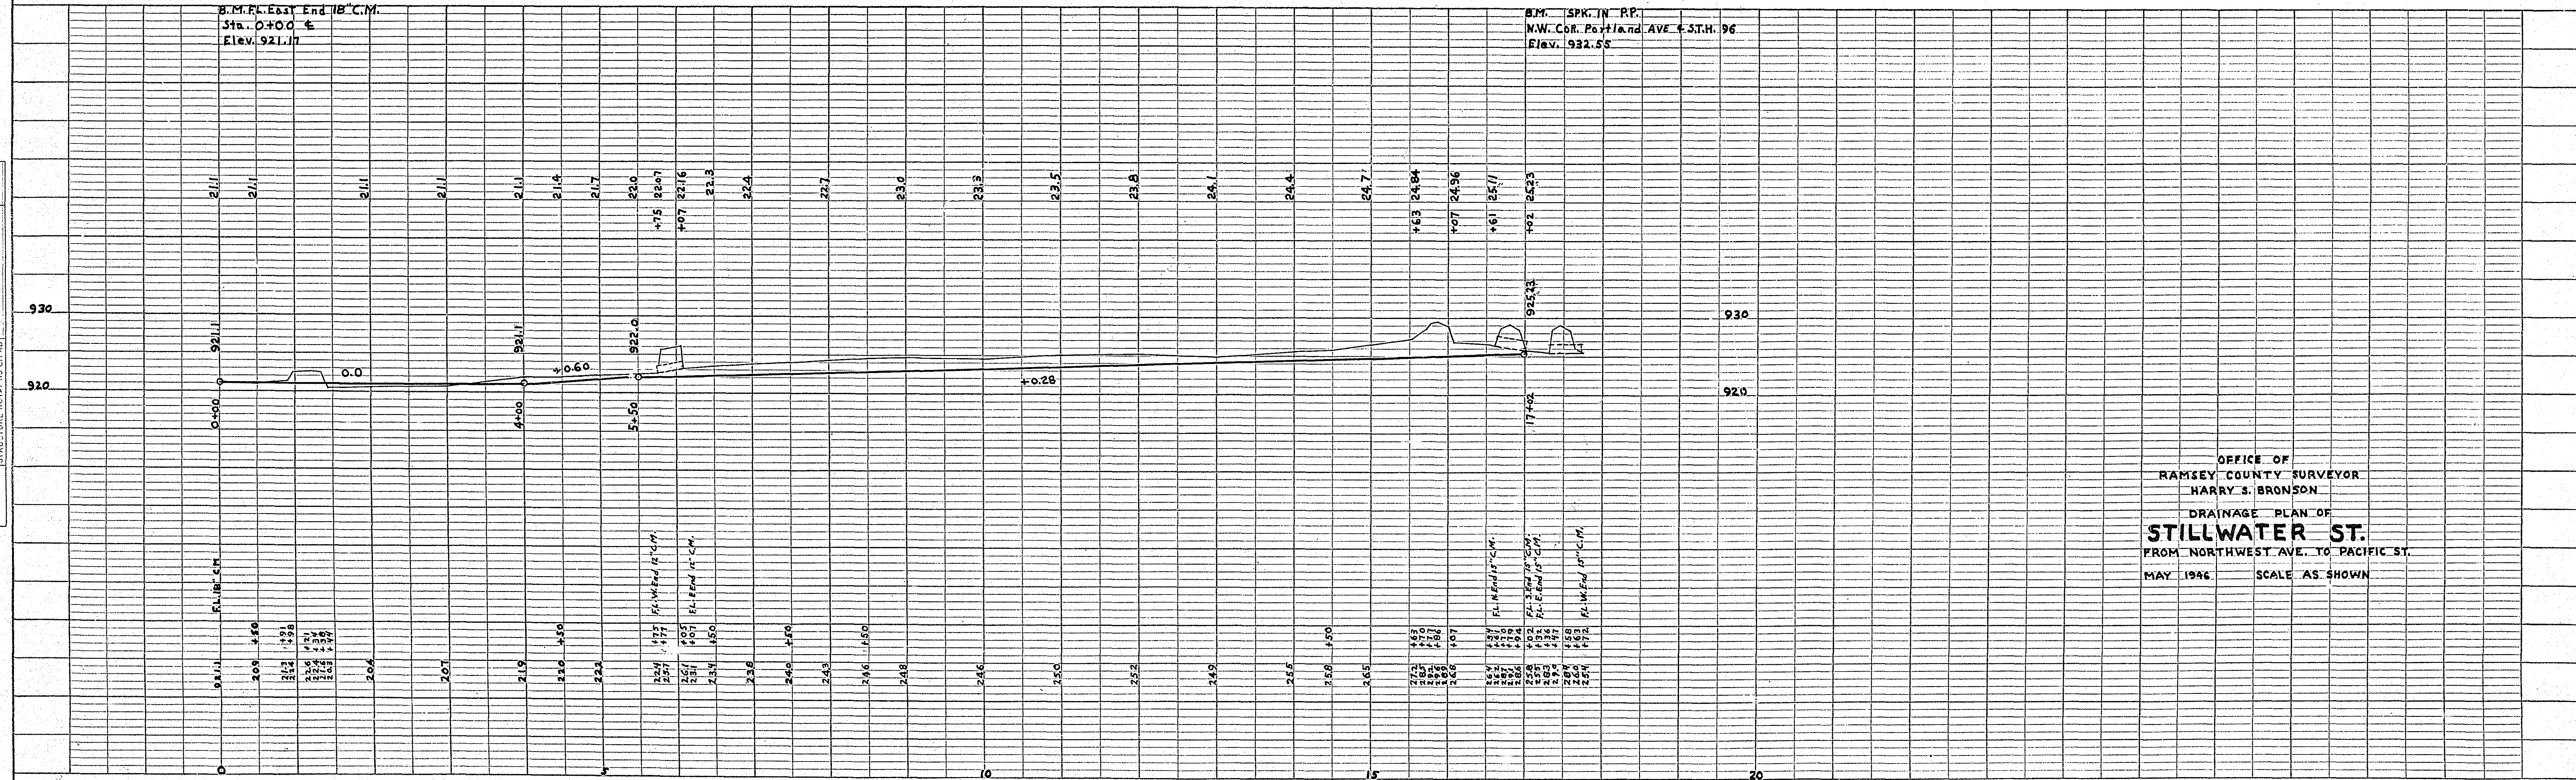

PLAN	SURVEYED	DATE
	PLOTTED	
	ALIGNMENT CHECKED	
	BY: OF THAT CHECKED	
NO.		

PROFILE	SURVEYED	DATE
	PLOTTED	
	GRADES CHECKED	
	STRUCTURE NOTICES CHECKED	
NO.		

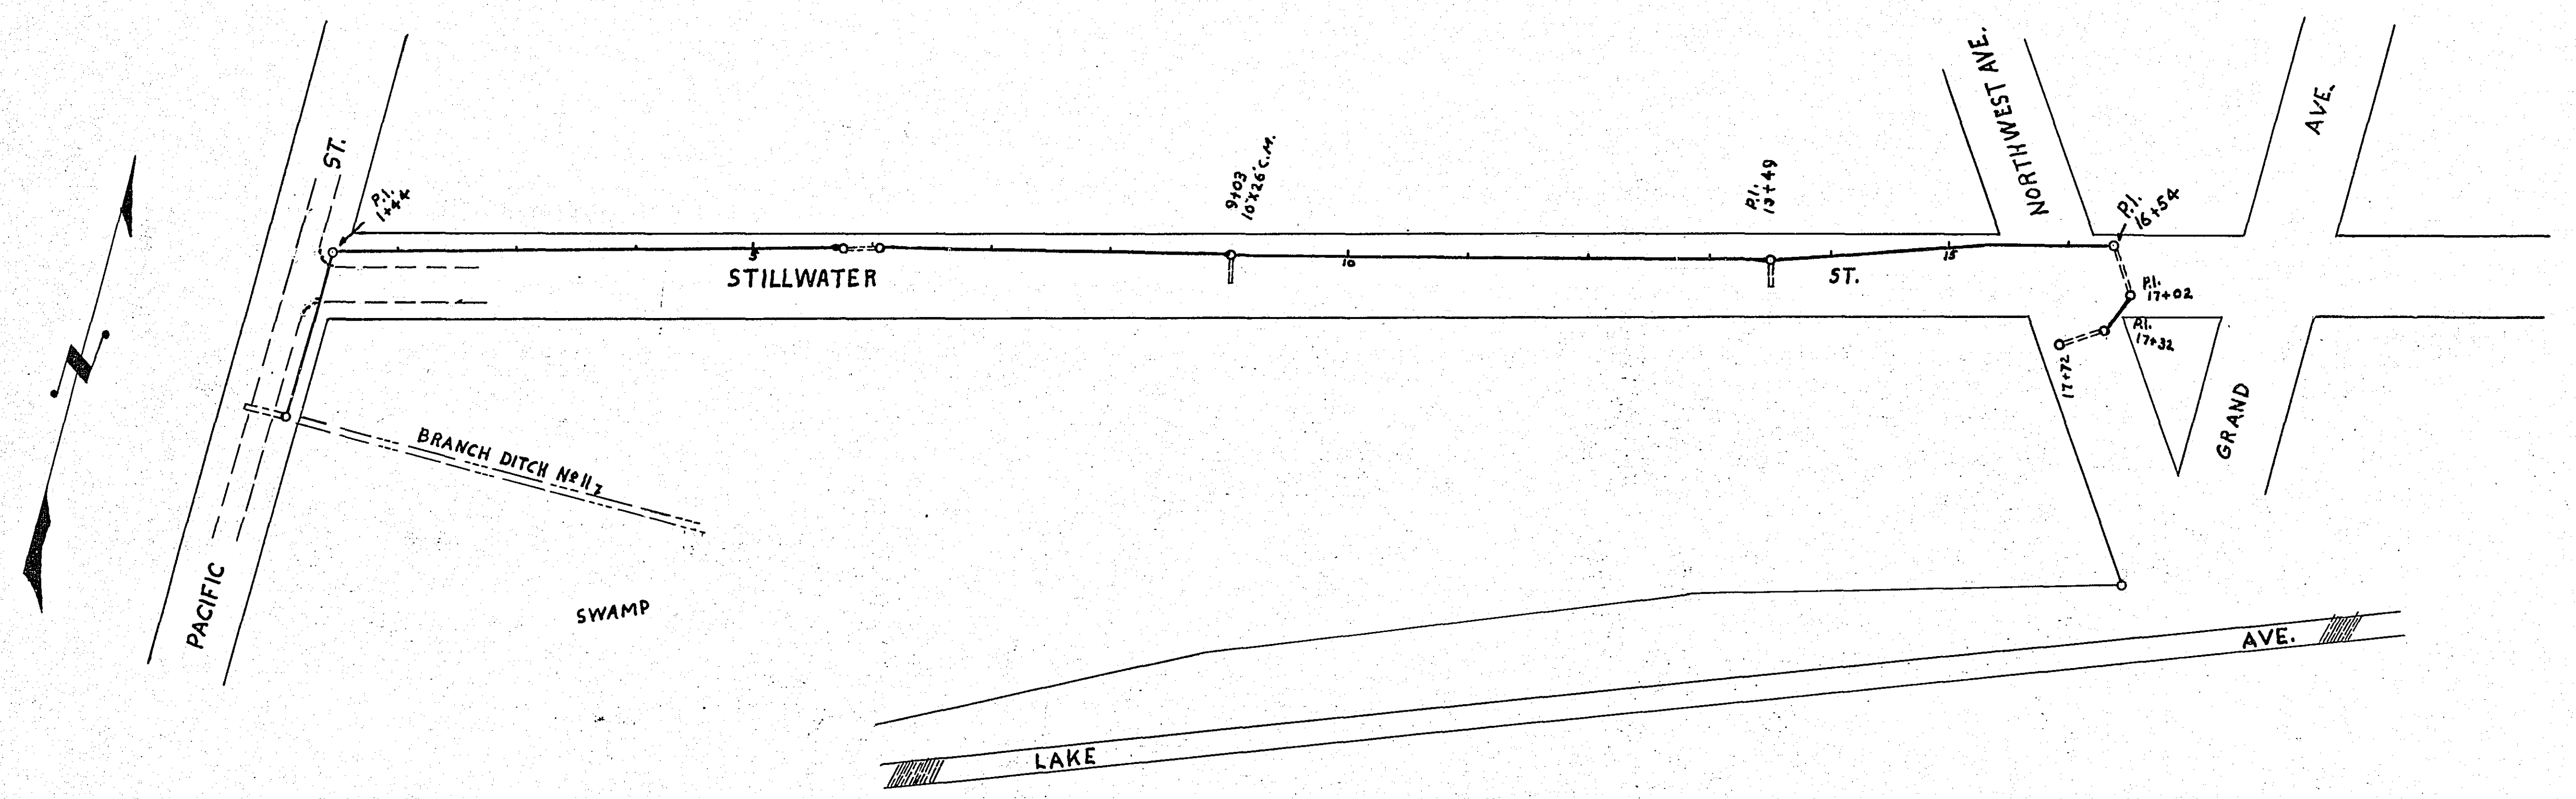

OFFICE OF  
RAMSEY COUNTY SURVEYOR  
HARRY S. BRONSON  
DRAINAGE PLAN OF  
**STILLWATER ST.**  
FROM NORTHWEST AVE. TO PACIFIC ST.  
MAY 1946 SCALE AS SHOWN

STILLWATER ST.