


NE corner SE 1/4 Sec. 4-28-23
Pt. Commencing

Proposed New Library Building -
As per Site Plan - MI (Traced)

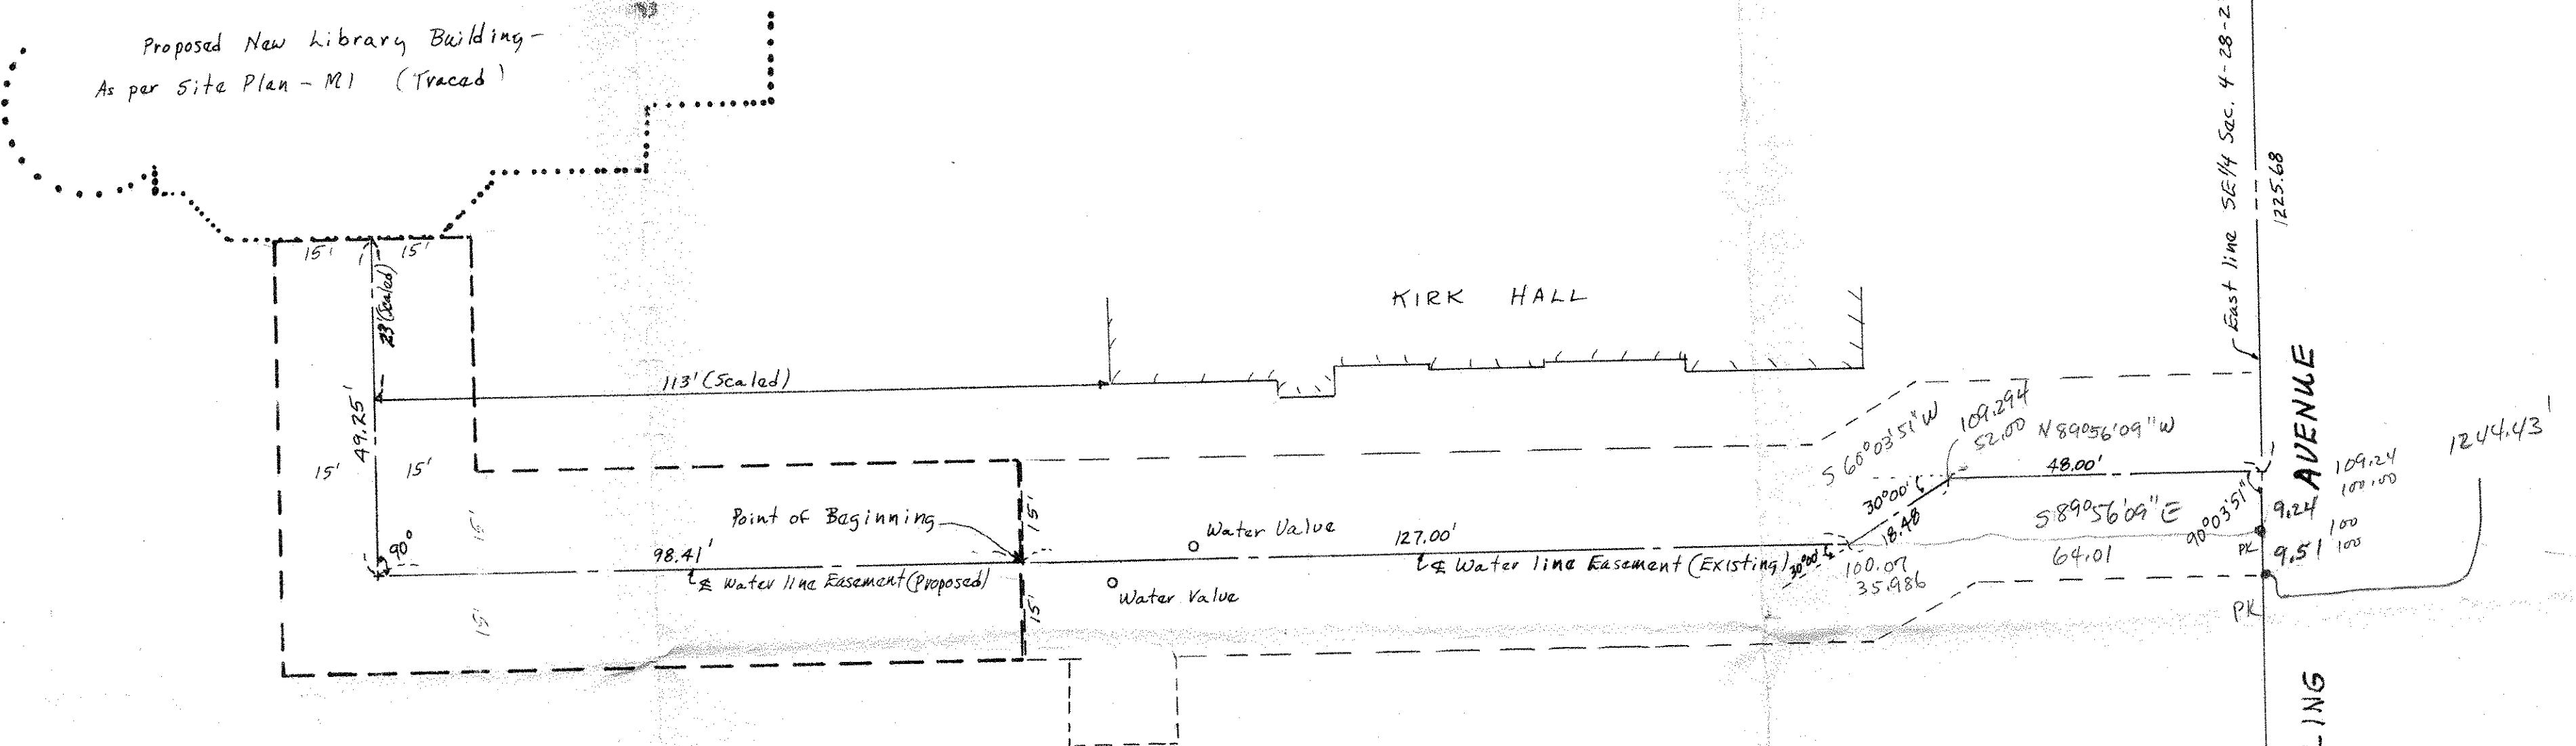

Certificate
of Survey

From the office of
GEORGI-SCHMIDT & ASSOC. INC.
3092 No. Lexington Ave., Roseville, Mn. 55113
LAND SURVEYING
483-4408

Job Number: 3233

Surveyed For Macalester College

Date 3/13/87

Scale 1" = 20'

By REGISTERED LAND SURVEYOR
Mn. Registration No. 10459

SURVEYOR'S NOTE: Existing water easement from E. H. Sunde survey dated August 19/82
Proposed new Library Building location traced from Site Plan MI- 10/24/86
Location of centerline of proposed water easement scaled from same plan

DESCRIPTION: (Proposed water main easement extension)

That part of the Southeast quarter of Section 4, Township 28, Range 23, Ramsey County, Minnesota, which lies 15.00 feet on each side of a centerline described as commencing at the northeast corner of said Southeast quarter of Section 4; thence southerly along the east line of said Southeast quarter of Section 4 a distance of 1225.68 feet; thence deflecting to the right 90 degrees 03 minutes 51 seconds a distance of 48.00 feet; thence deflecting to the left 30 degrees 00 minutes 00 seconds a distance of 18.48 feet; thence deflecting to the right 30 degrees 00 minutes a distance of 127.00 feet to the point of beginning of the centerline to be herein described; thence continuing westerly along the extension of last described line a distance of 98.41 feet; thence northerly at right angles to said line a distance of 49.25 feet and said centerline there terminating.

SUNDELLING

Z