


RCD #2

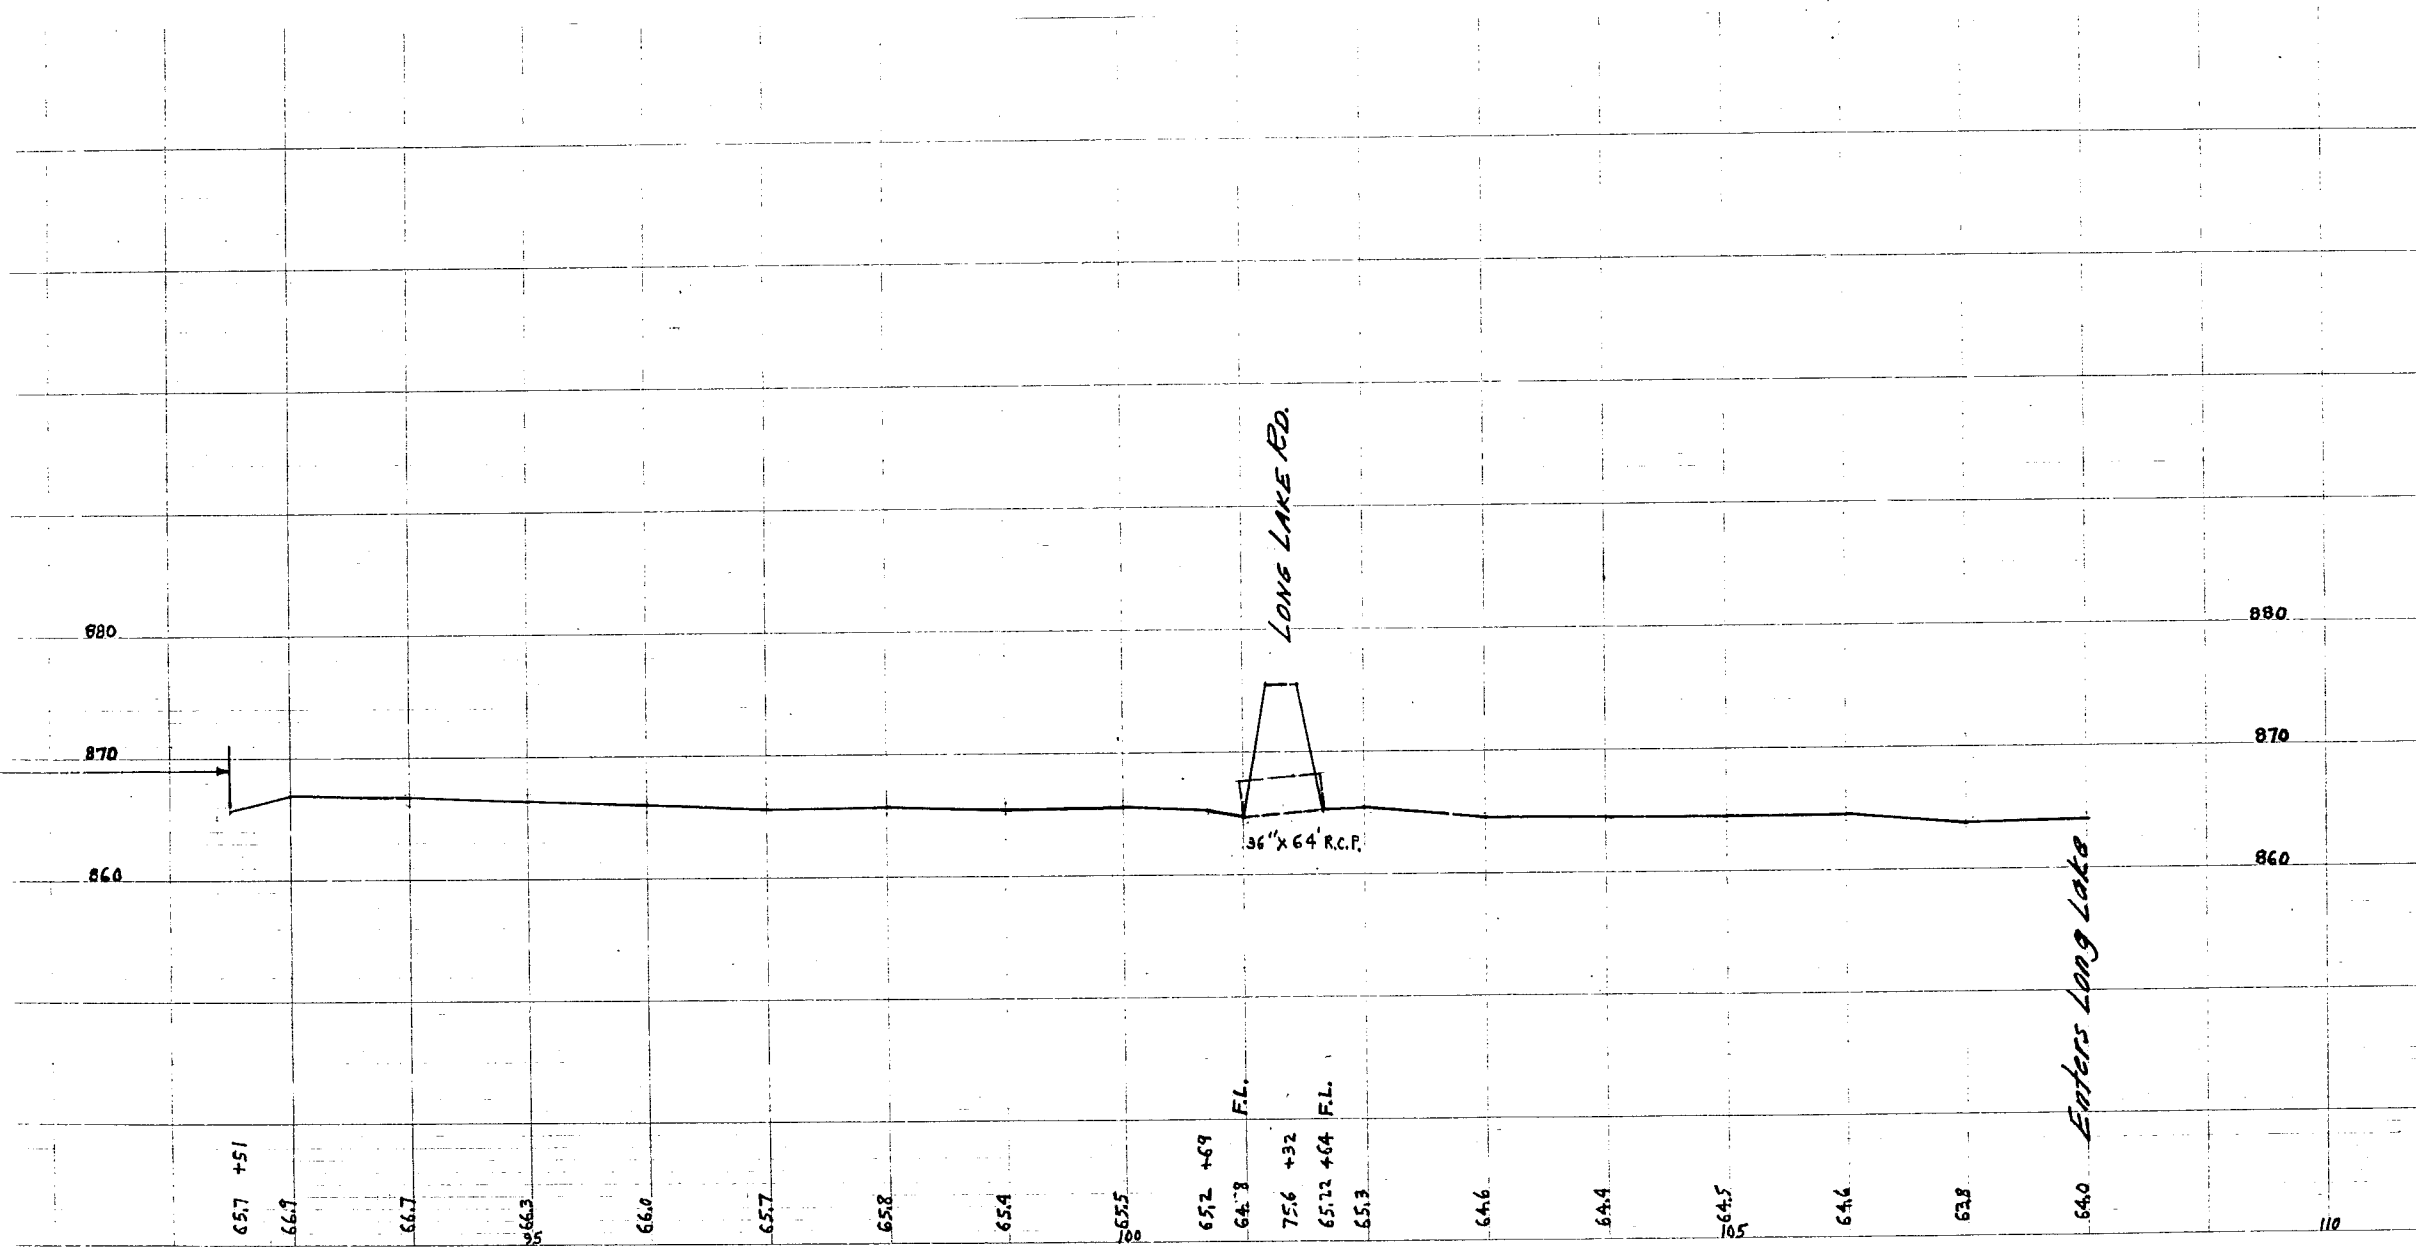

LONG LAKE RD.

36" x 64 R.C.P.

Enters Long Lake

OFFICE OF RAMSEY COUNTY ENGINEER
 DEANE R. ANKLAN
 COUNTY ENGINEER
 PROFILE OF COUNTY DITCH NO. 2
 BETWEEN JONES LAKE AND LONG LAKE.
 SCALE: VERT. 1"=10'
 HORZ. 1"=100' SHEET NO. 1


STANDARD CROSS SECTION TO THE 1/2"

KEUFFEL & ESSER CO. MADE IN U.S.A.

STANDARD CROSS SECTION TO THE 1/2"

R-821

16 X F 1 / 6

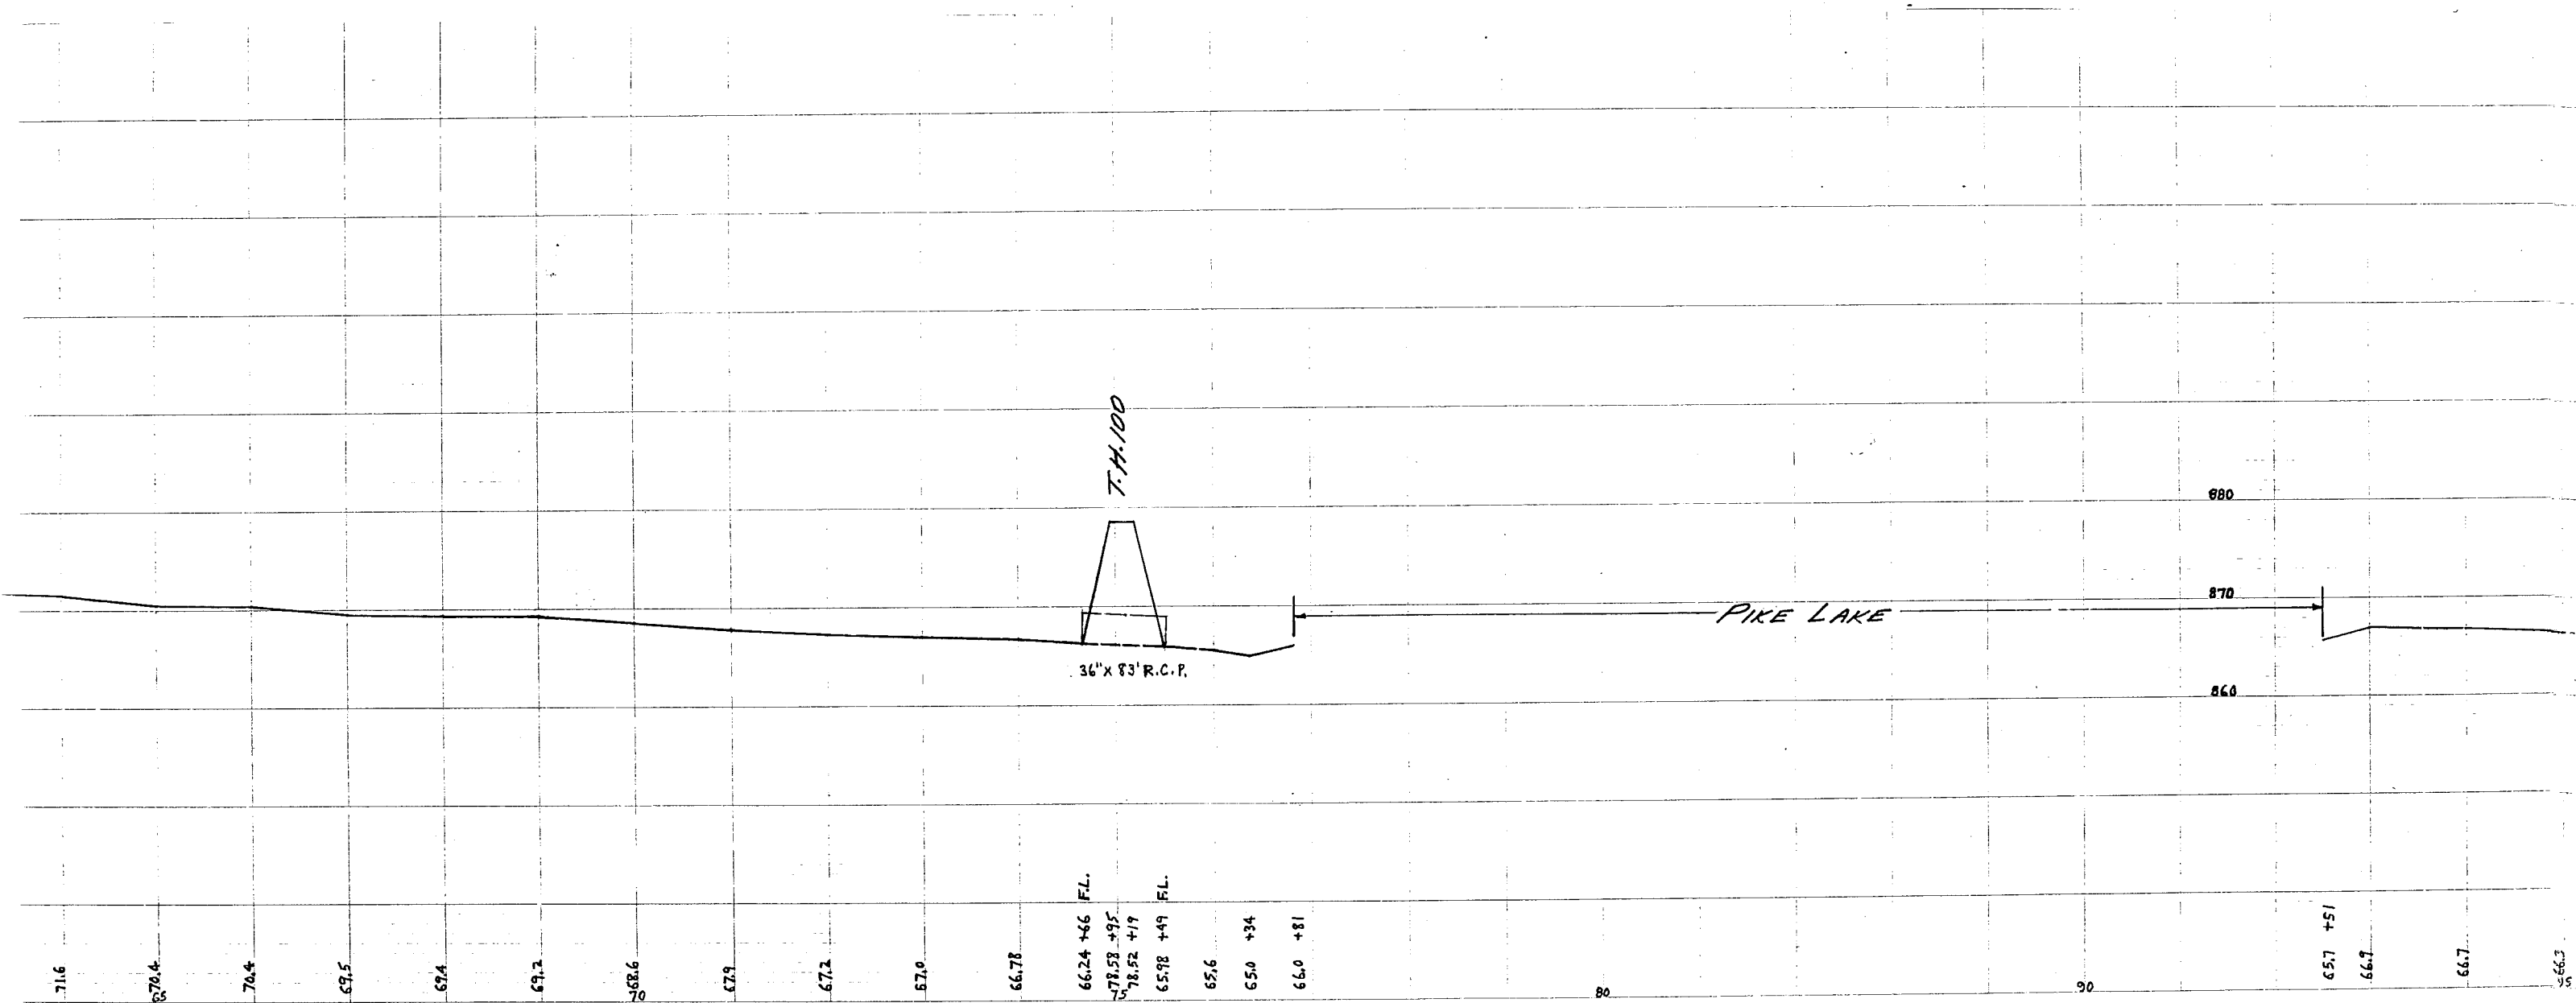


KEUFFEL & ESSER CO.
MADE IN U.S.A.

STANDARD © 1965 SECTION
30" x 60" TO THE FEET

Ditch #2 Profile

KEUFFEL & ESSER CO.
MADE IN U.S.A.

16 X F 2 / 6

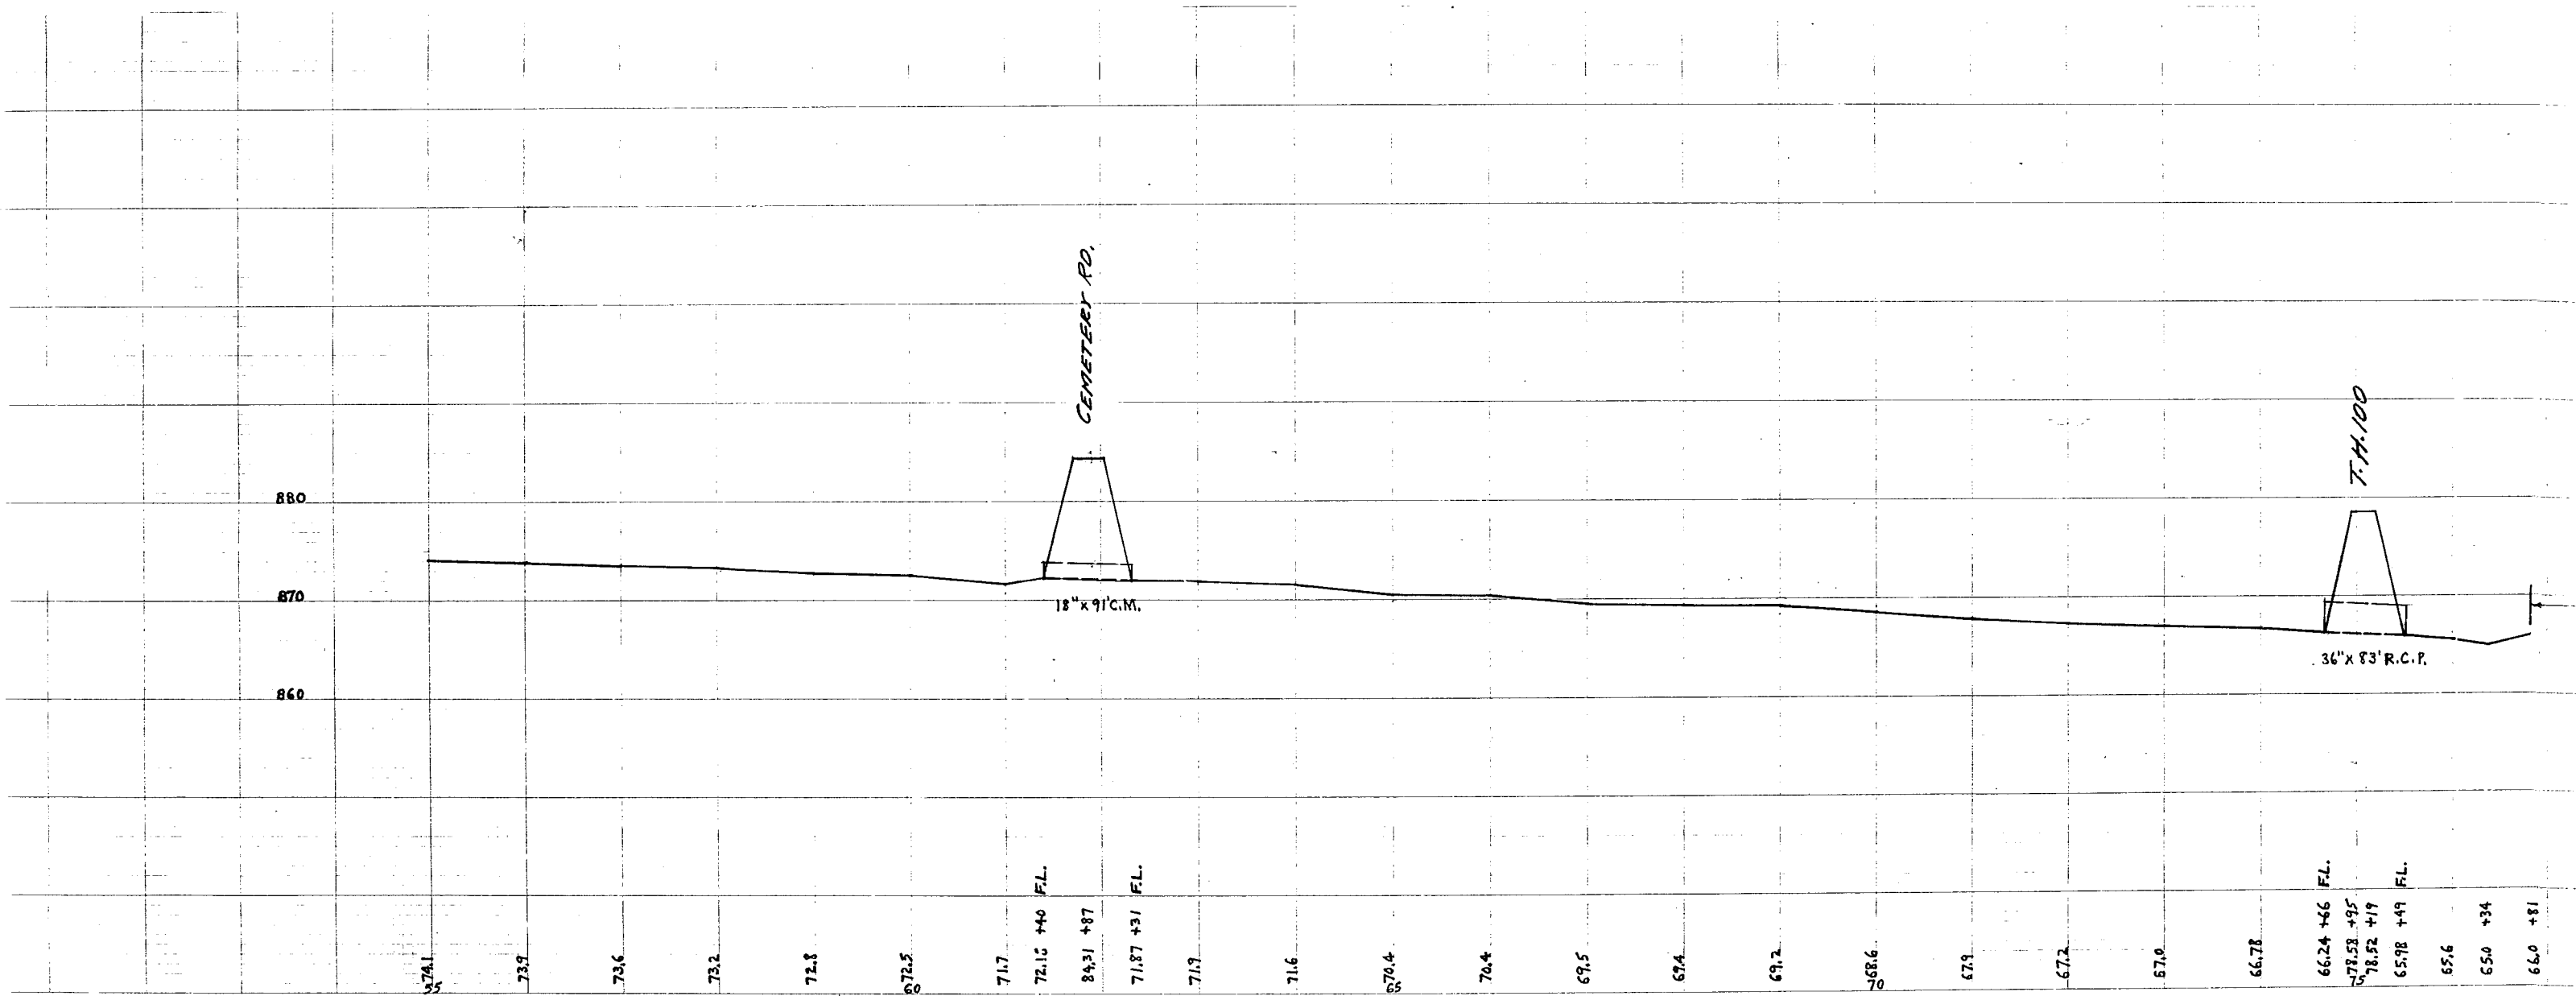

880
870
860

CEMETERY RD.


T.H. 100

18' x 9' C.M.

36' x 83' R.C.P.

574.1 73.7 73.6 73.2 72.8 672.5 71.7 72.15 +40 F.L. 84.31 +87 71.87 +31 F.L. 71.9 71.6 670.4 70.4 69.5 67.4 69.2 668.6 67.9 67.2 67.0 66.78 66.24 +66 F.L. 678.53 +95 678.52 +19 65.98 +49 F.L. 65.6 65.0 +34 66.0 +81


16 X F 3 / 6

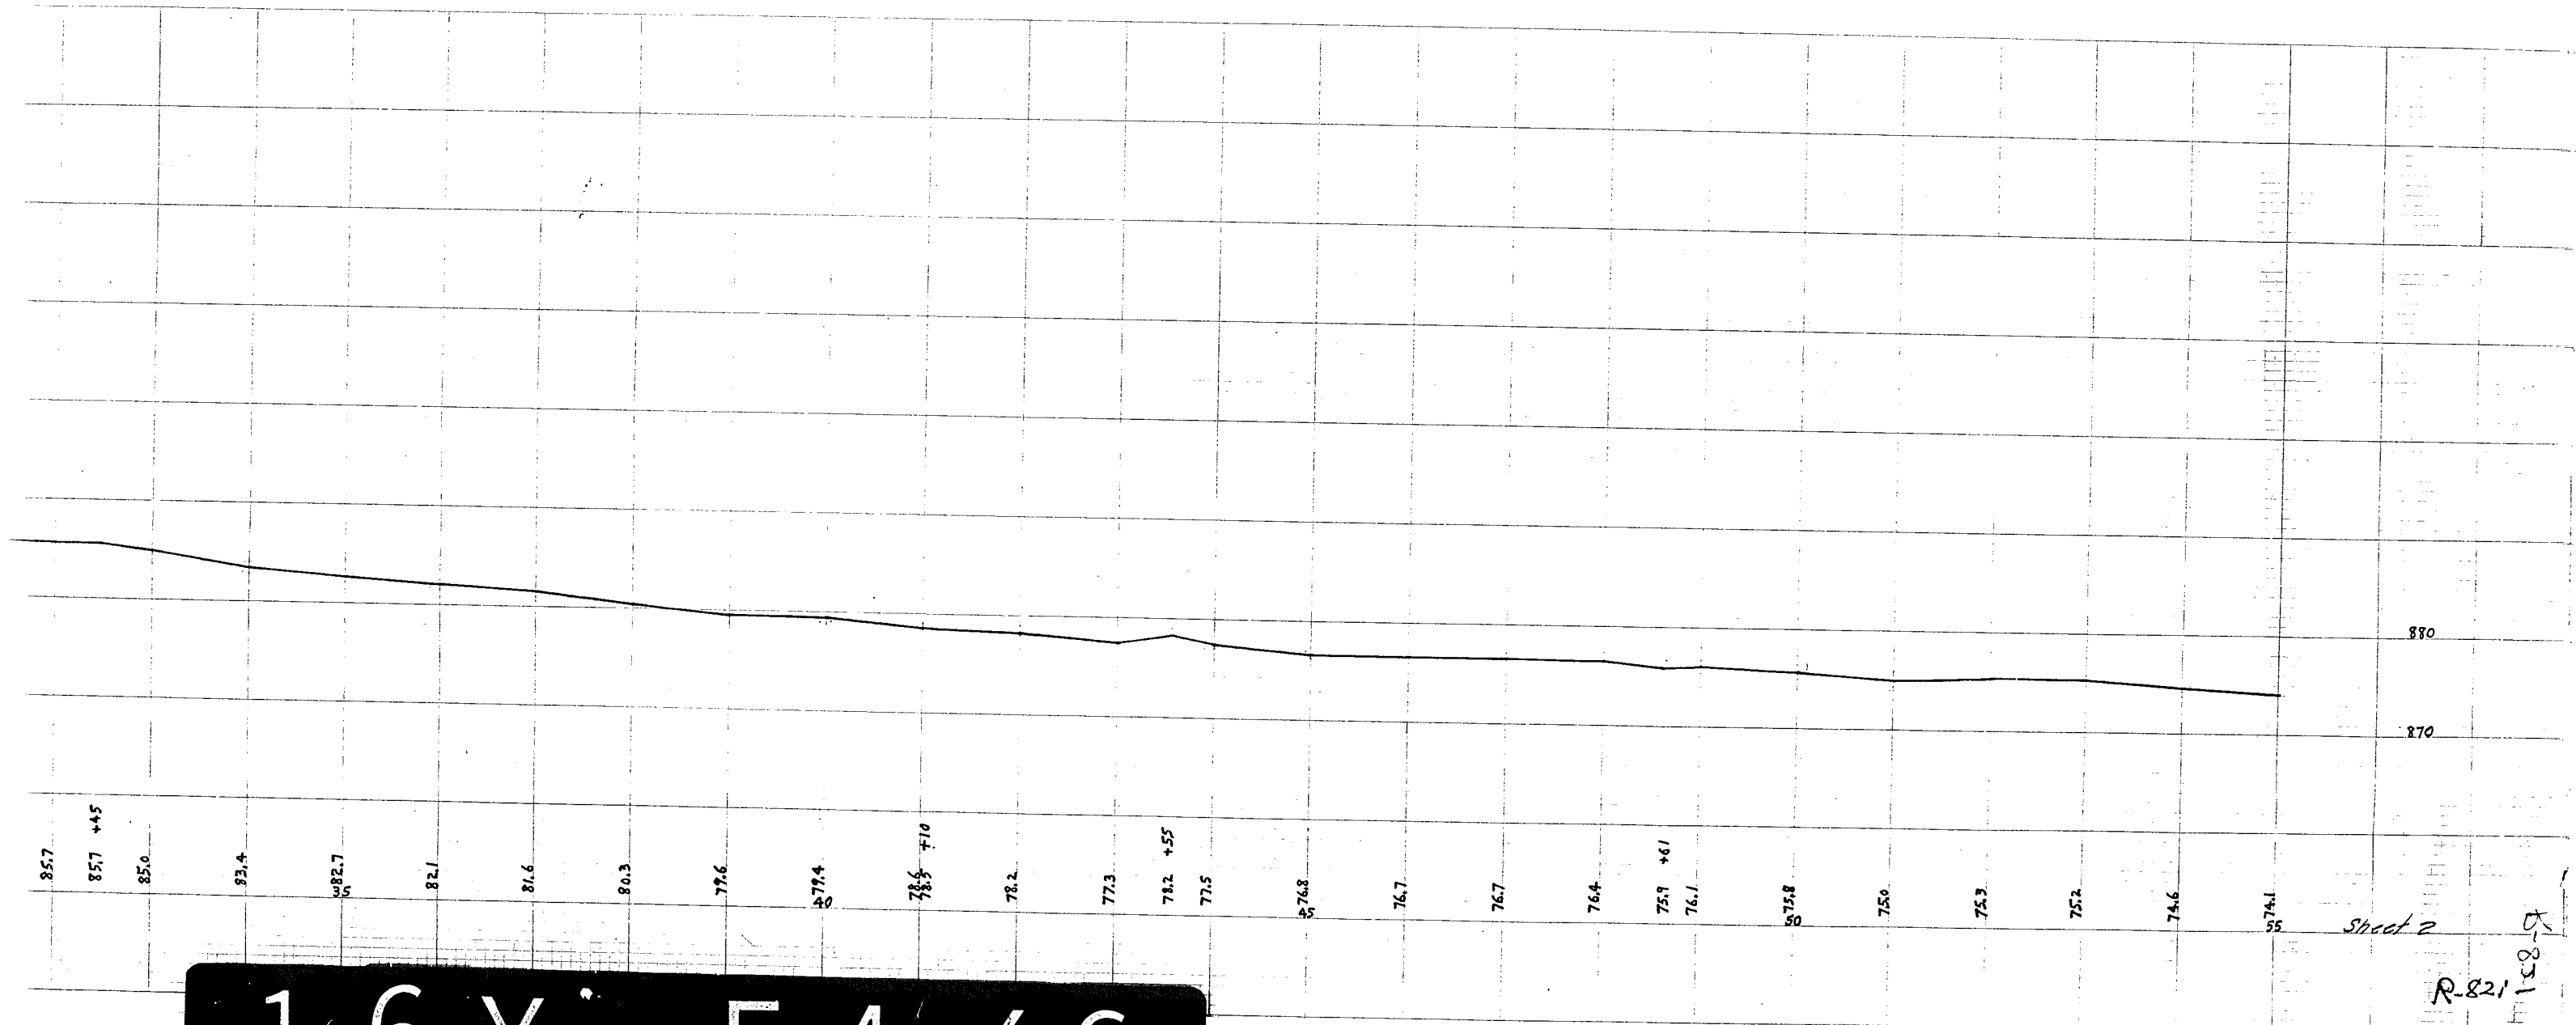

16 X F 4 / 6


Sheet 2

R-821-58

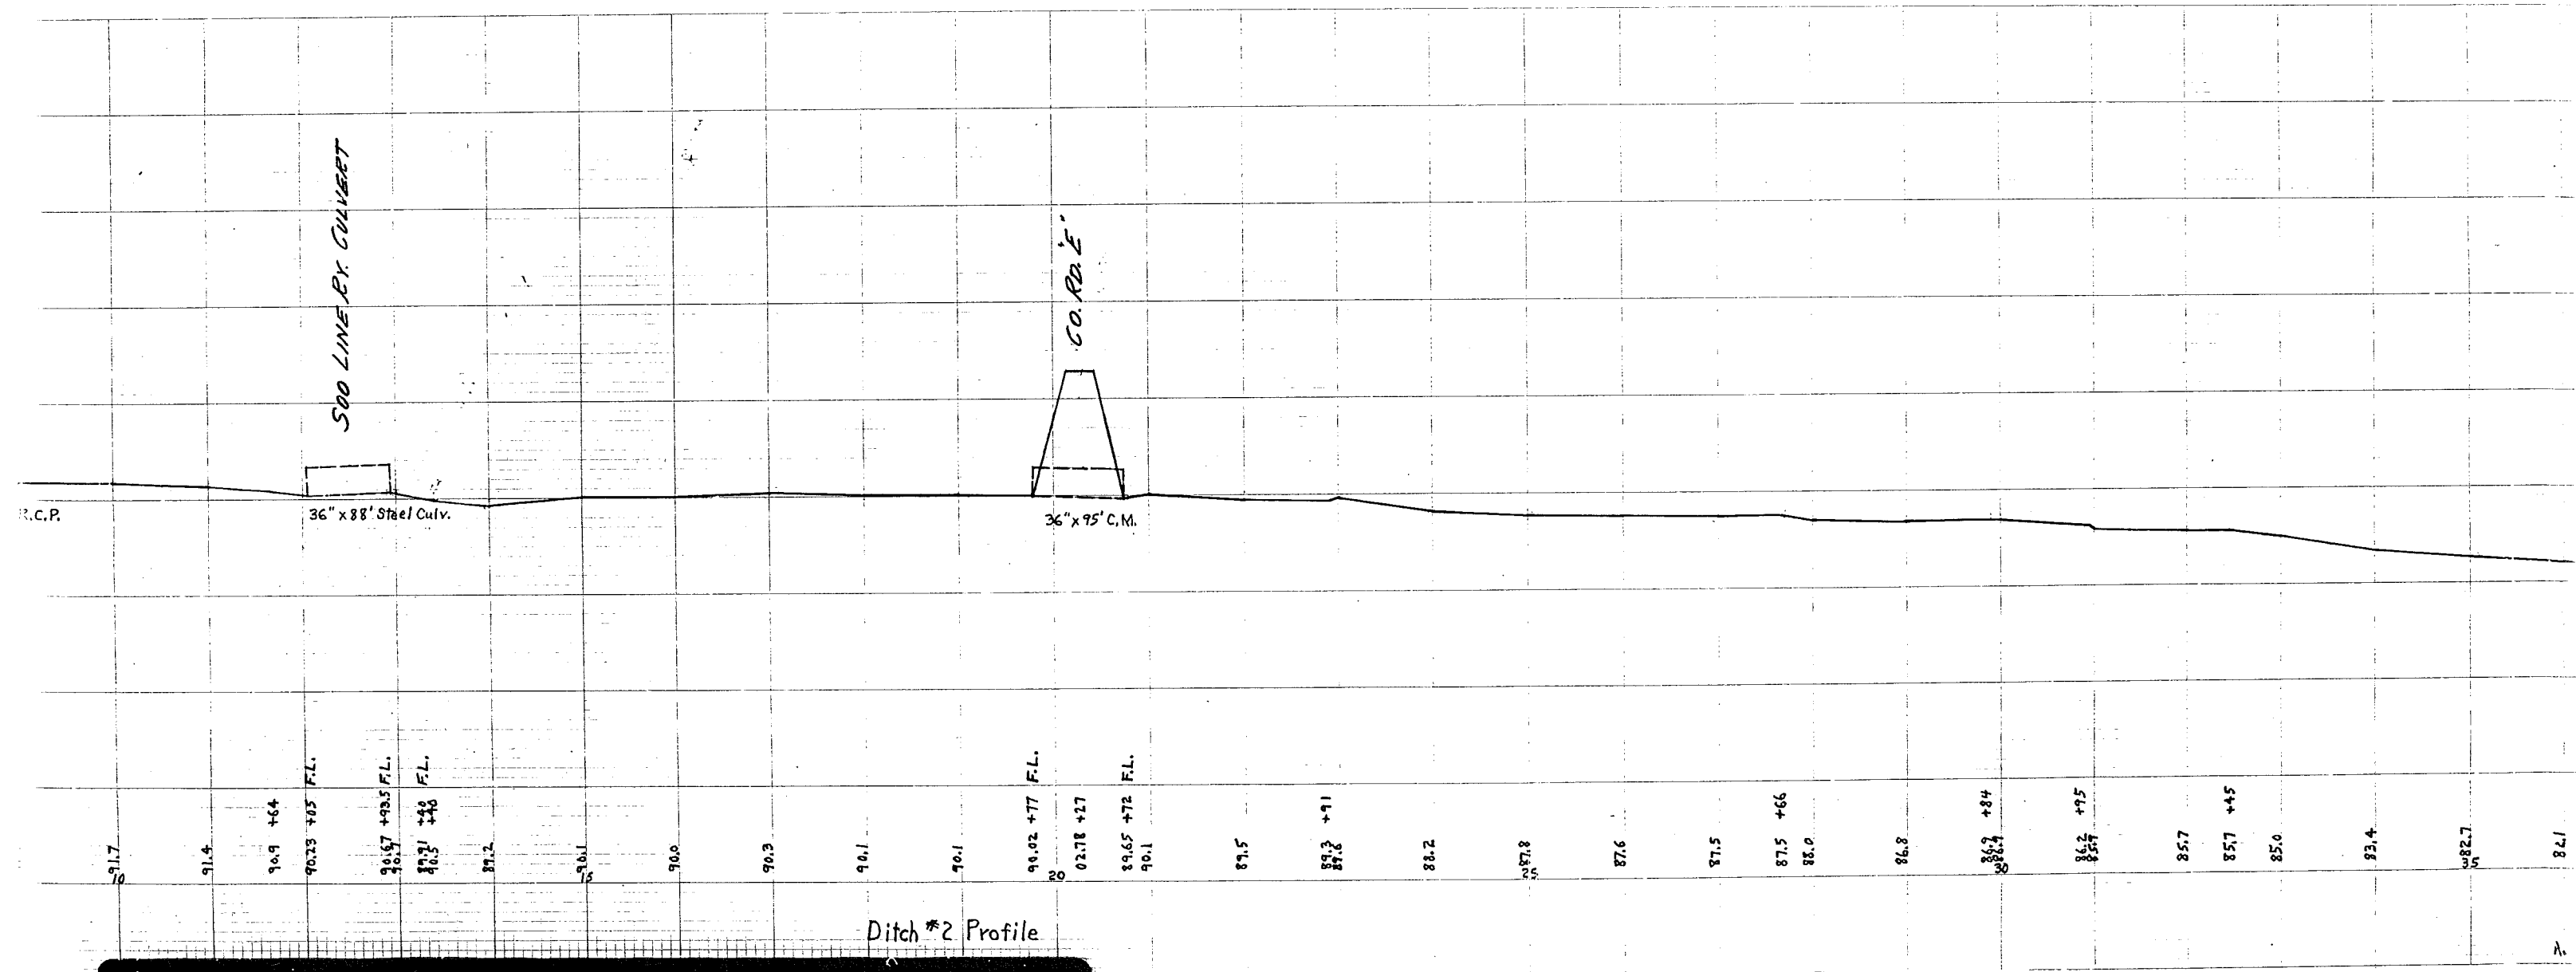

16 X F 5 / 6

REDA#2

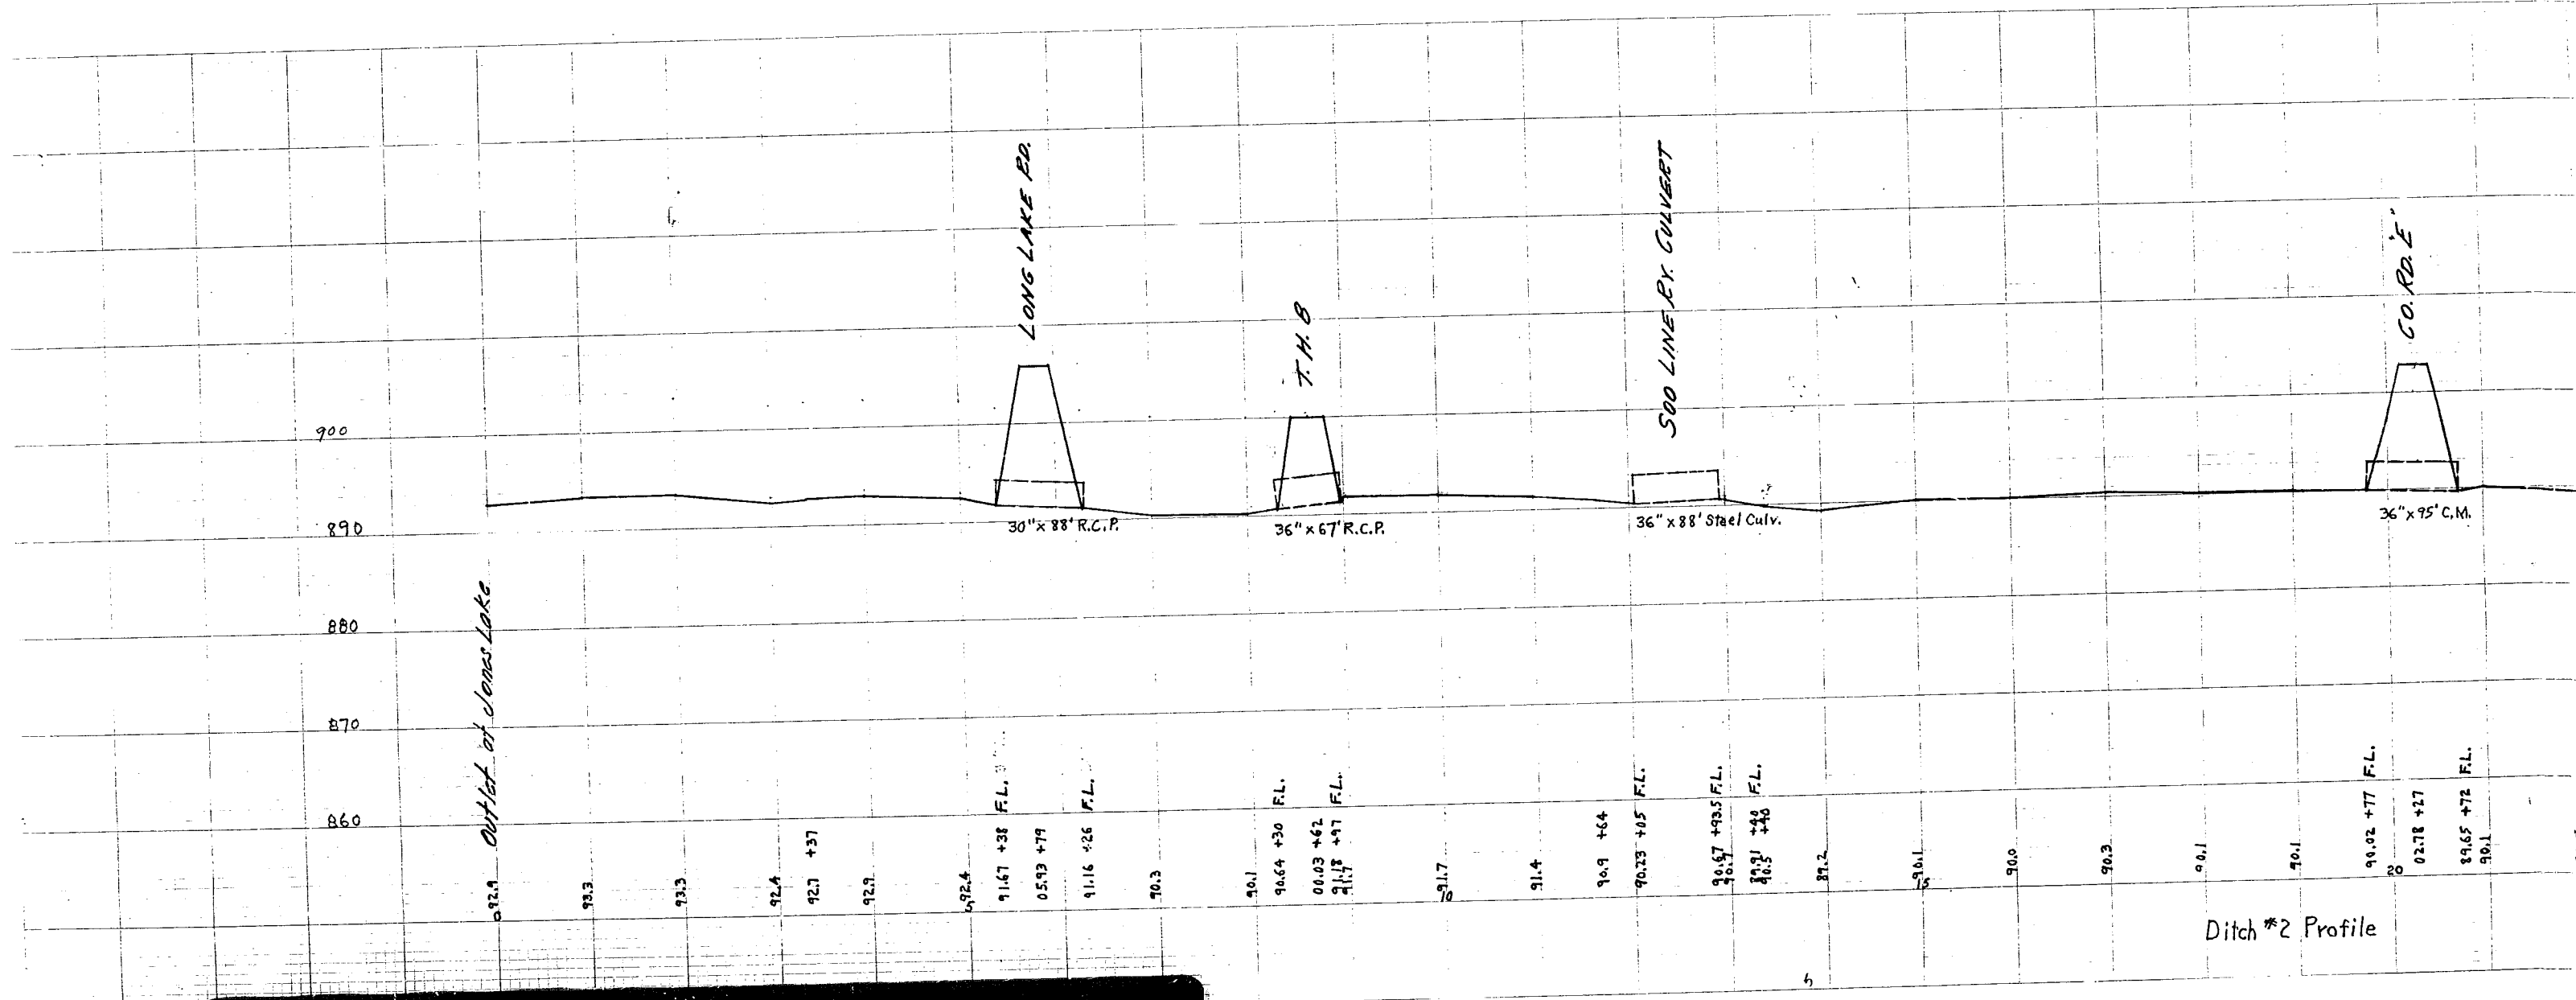

16 X F 6 / 6