



HERITAGE SQUARE

LEGACY VILLAGE OF MAPLEWOOD

PARCEL 1C DETAIL

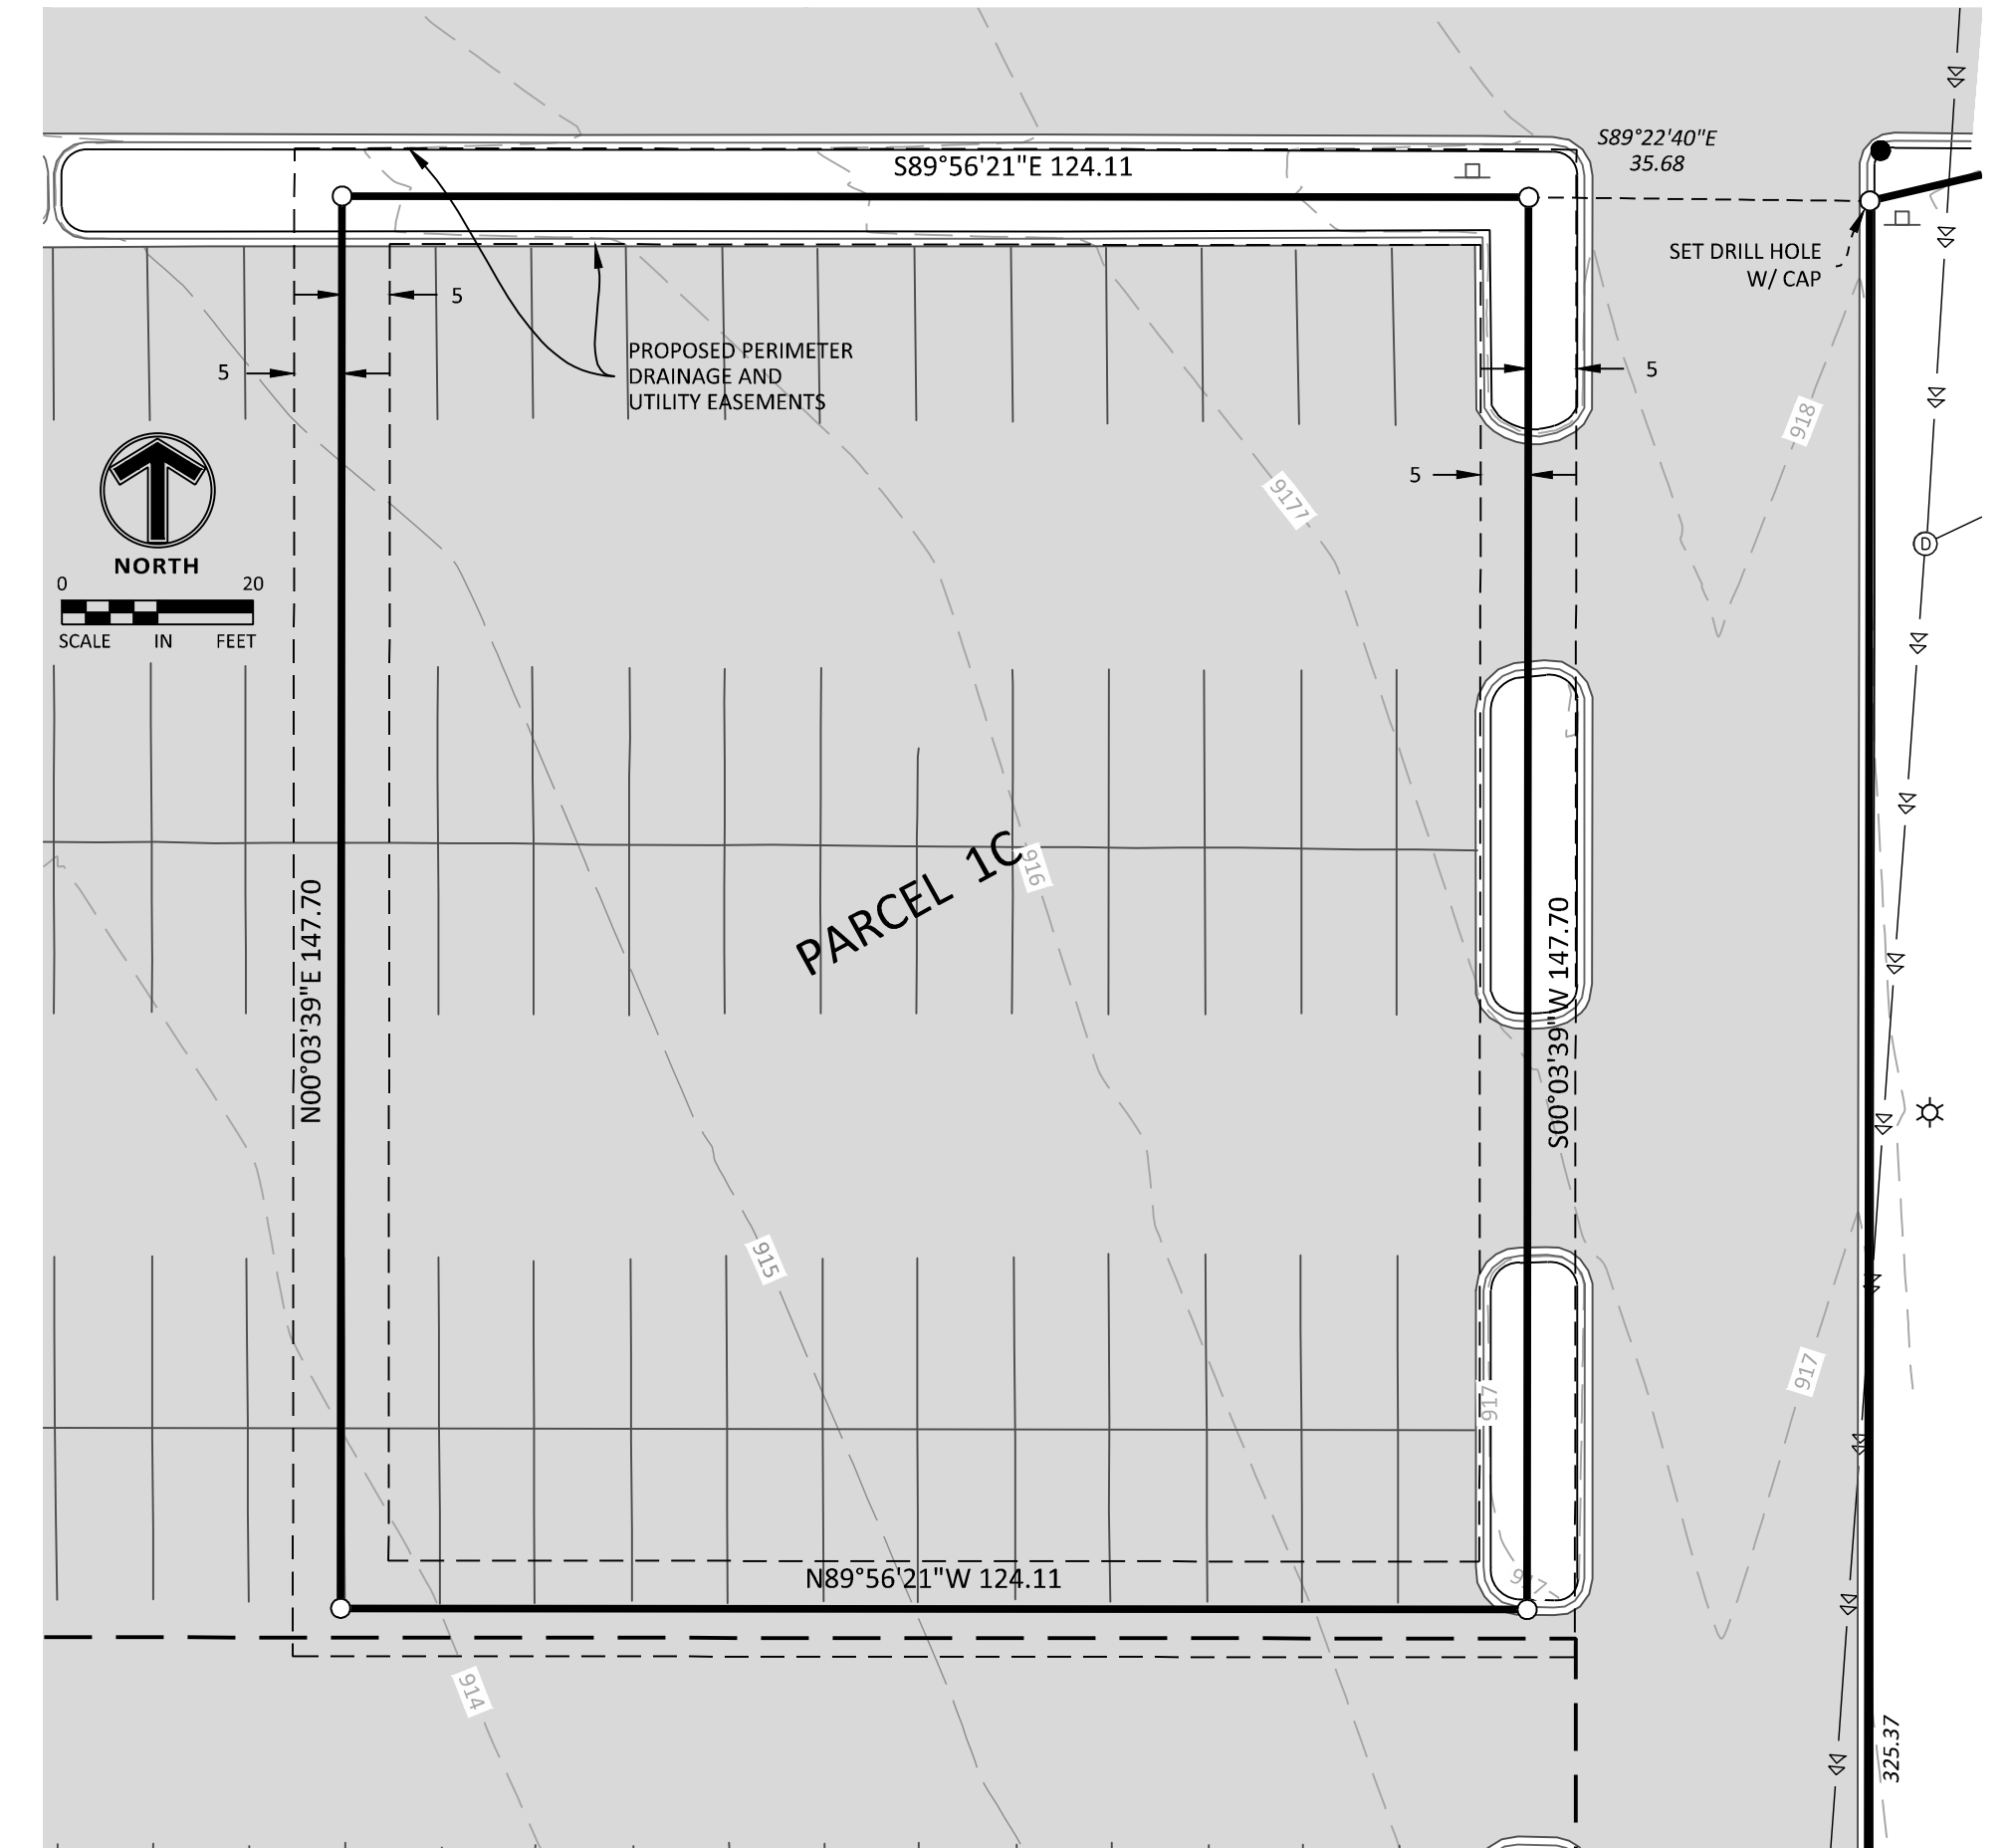


PARCEL 1B DETAIL

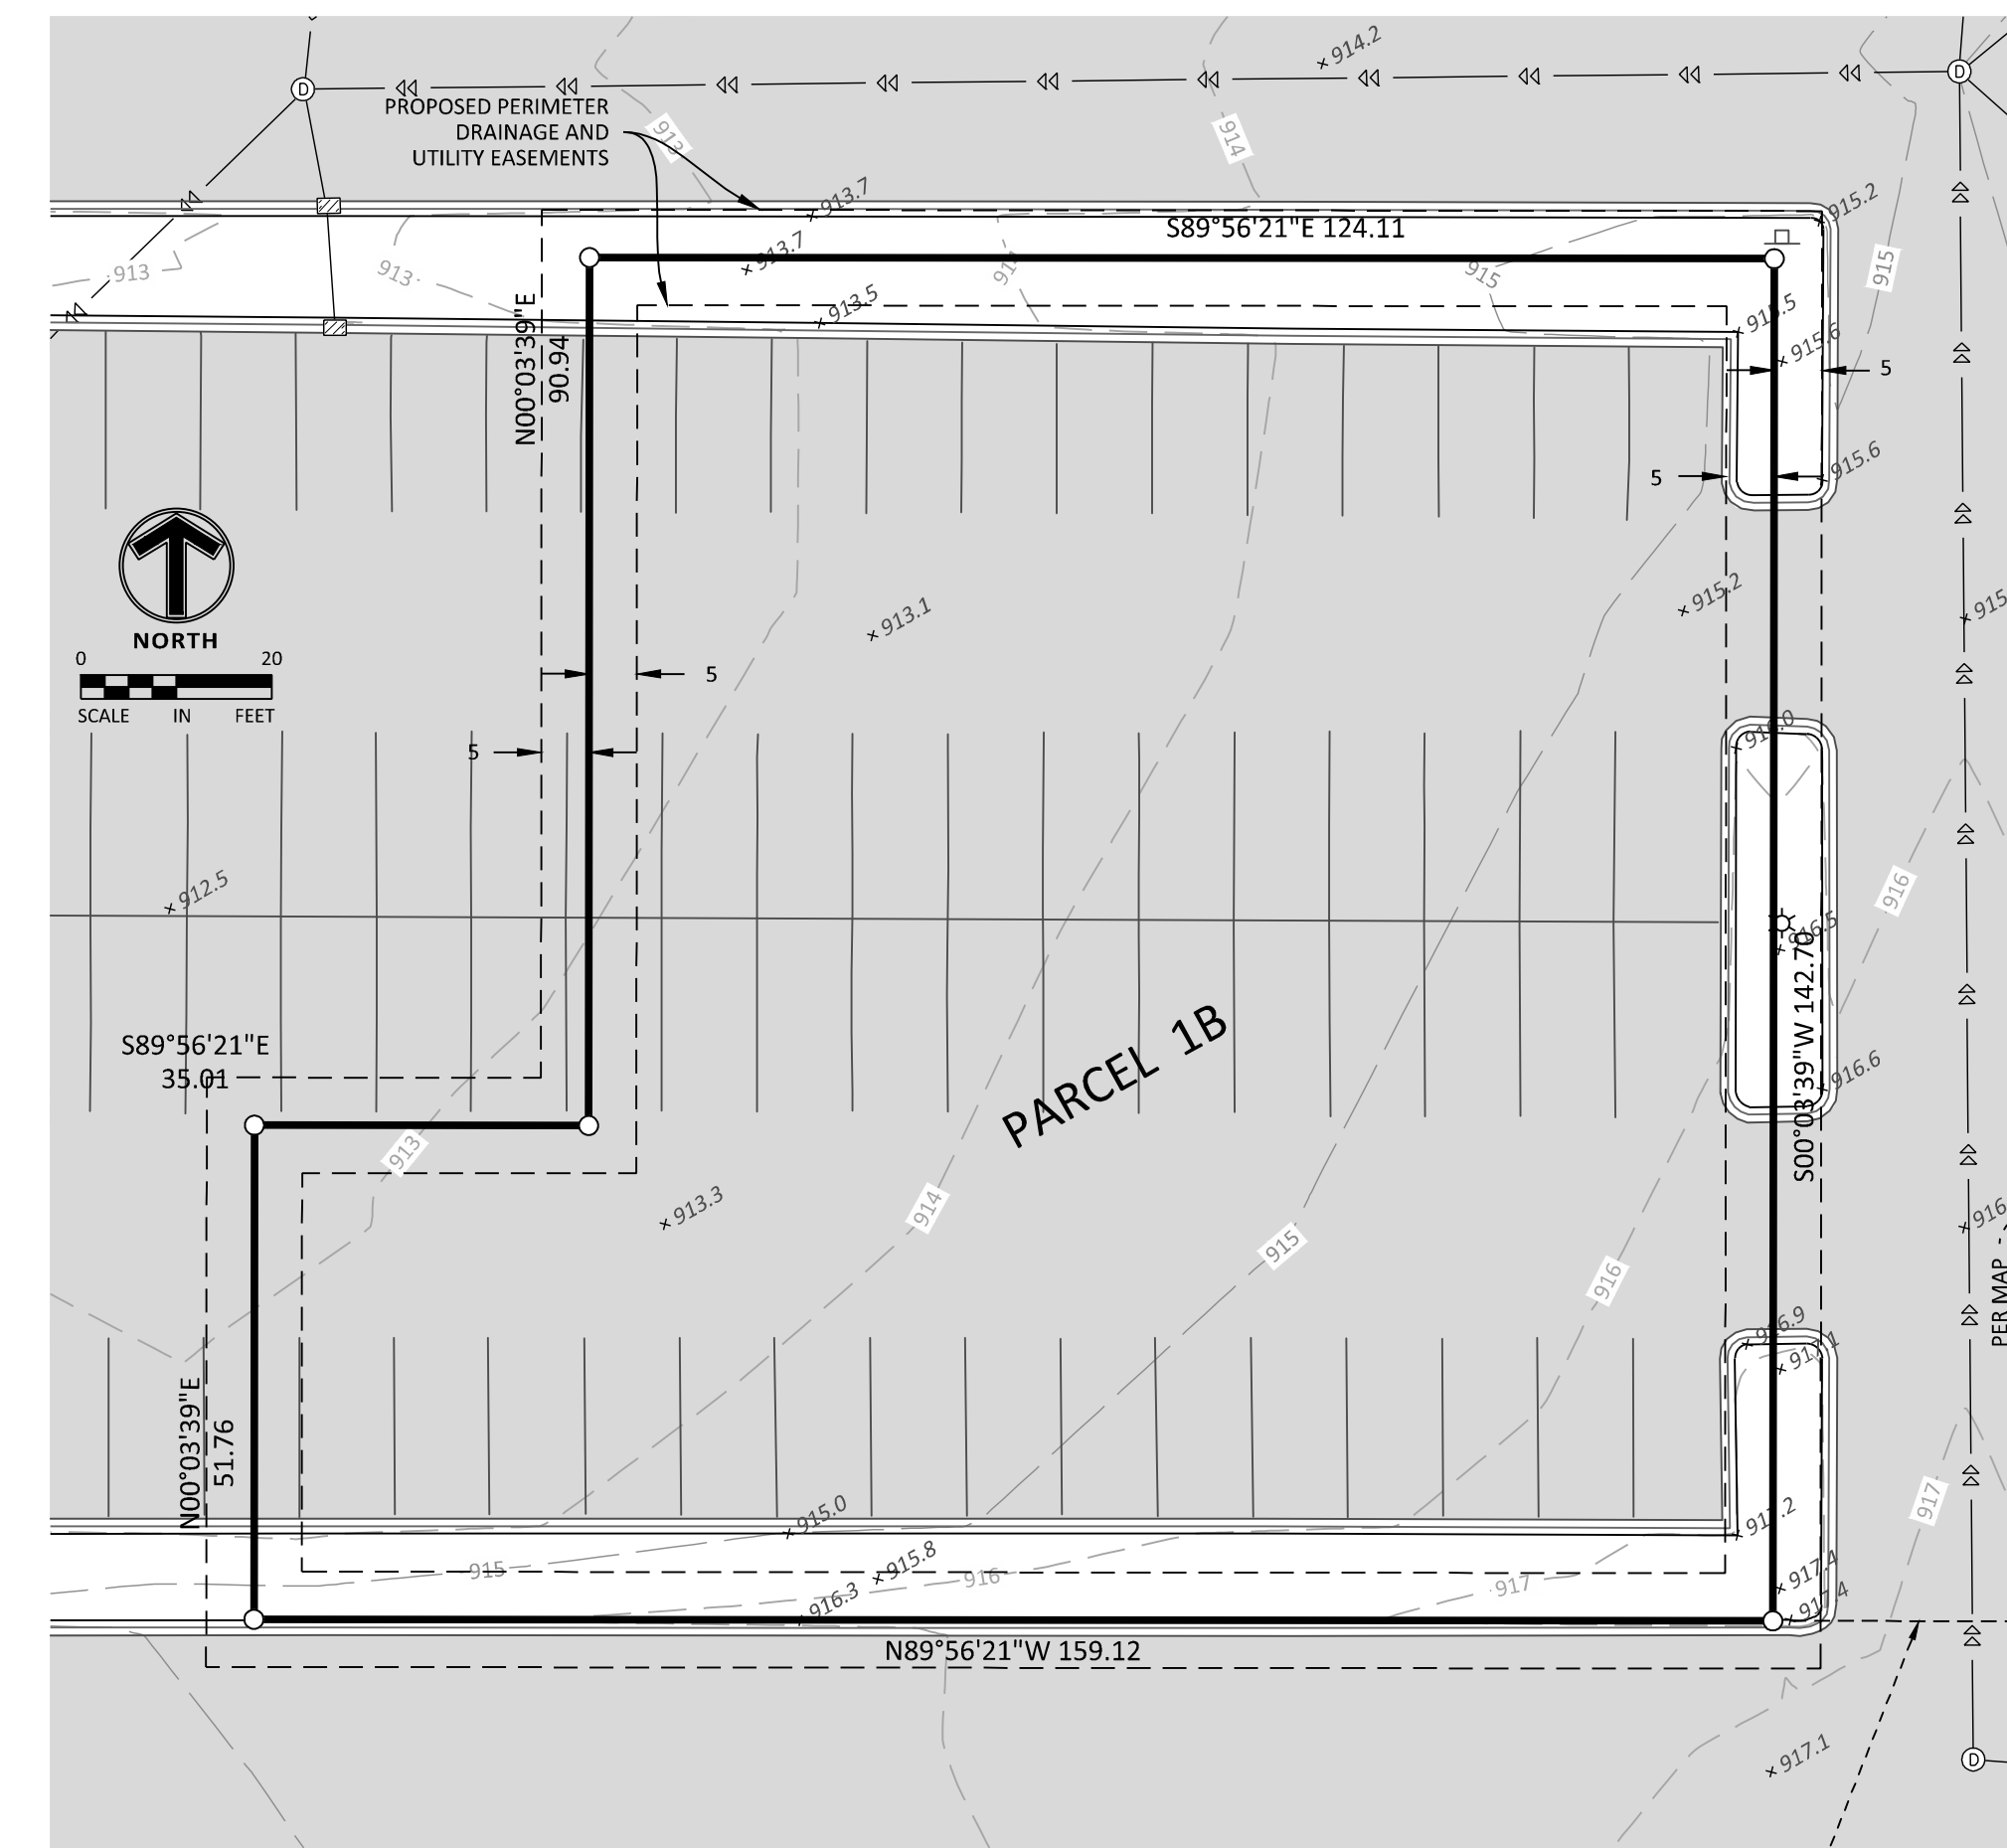

LEGEND

- FOUND MONUMENT
SET MONUMENT MARKED LS 53642
GATE VALVE / HYDRANT
STORM MANHOLE
STORM CATCH BASIN
TRANSFORMER
LIGHT
SIGN
800 x SPOT ELEVATIONS
CONTOUR
CONCRETE CURB
BITUMINOUS SURFACE
STORM SEWER LINE
UNDERGROUND GAS LINE

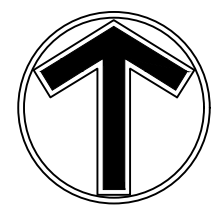

SCALE IN FEET 0 80 160

24.15 (LMS TECH) | JARED AVERBECK | 10/14/2024 5:07:18 PM

PROJECTS\52826\CAD\SURVEY\52826 ADMIN SUB\DWG\24X36 (2)

Table with columns: NO, DATE, BY, CKD, APPR, COMMENT. Includes a signature line for Jared Averbeck and a date stamp DRAFT 10/15/24.

I hereby certify that this plan, survey, or report was prepared by me or under my direct supervision and that I am a duly Licensed Land Surveyor under the laws of the State of Minnesota.
Print Name: Jared Averbeck
Date: License # 53642

DATE ISSUED 10/14/2024

DRAWN BY JIA
DESIGNED BY BB
CHECKED BY JIA
PROJECT NO. 52826



CERTIFICATE OF SURVEY
ARIZONA PARTNERS
BIRCH RUN STATION SUBDIVISION
MAPLEWOOD, MINNESOTA

SHEET 2 OF 2 REV.