

file 10795

CAPITOL

HEIGHTS


Part of BIRI LAMBERT & CO'S Add.

POMROY

REAR

UNIVERSITY

AVE.

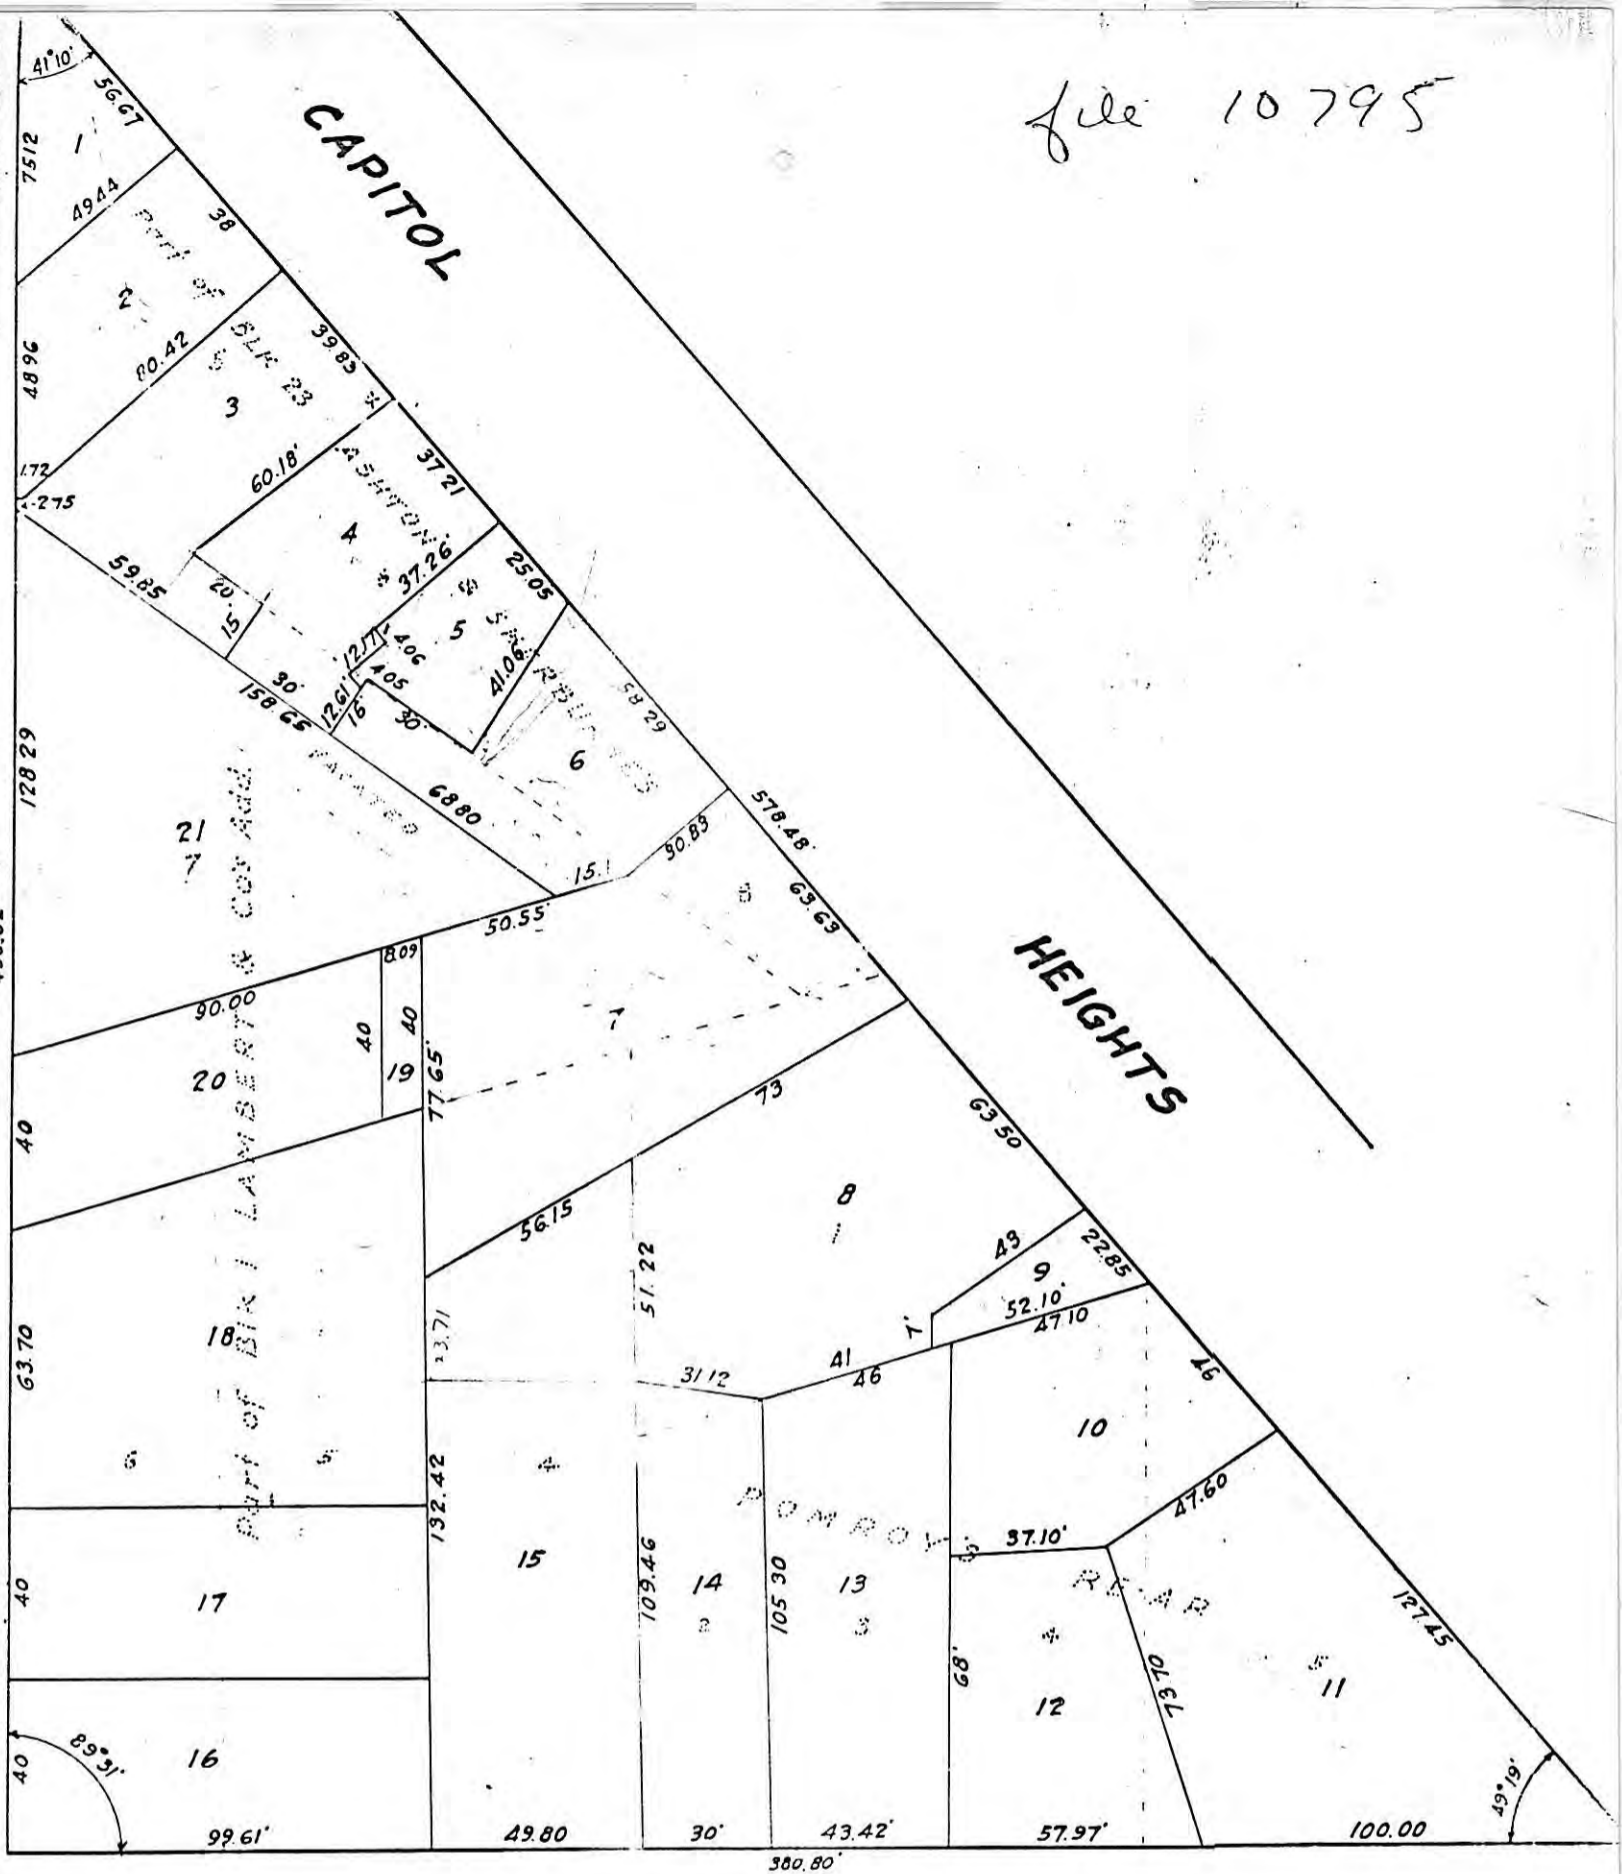

Recorded in Book 49 page 1; Oct. 2