


S. E. 1/4 Sec. 29 — 29-22

22

31

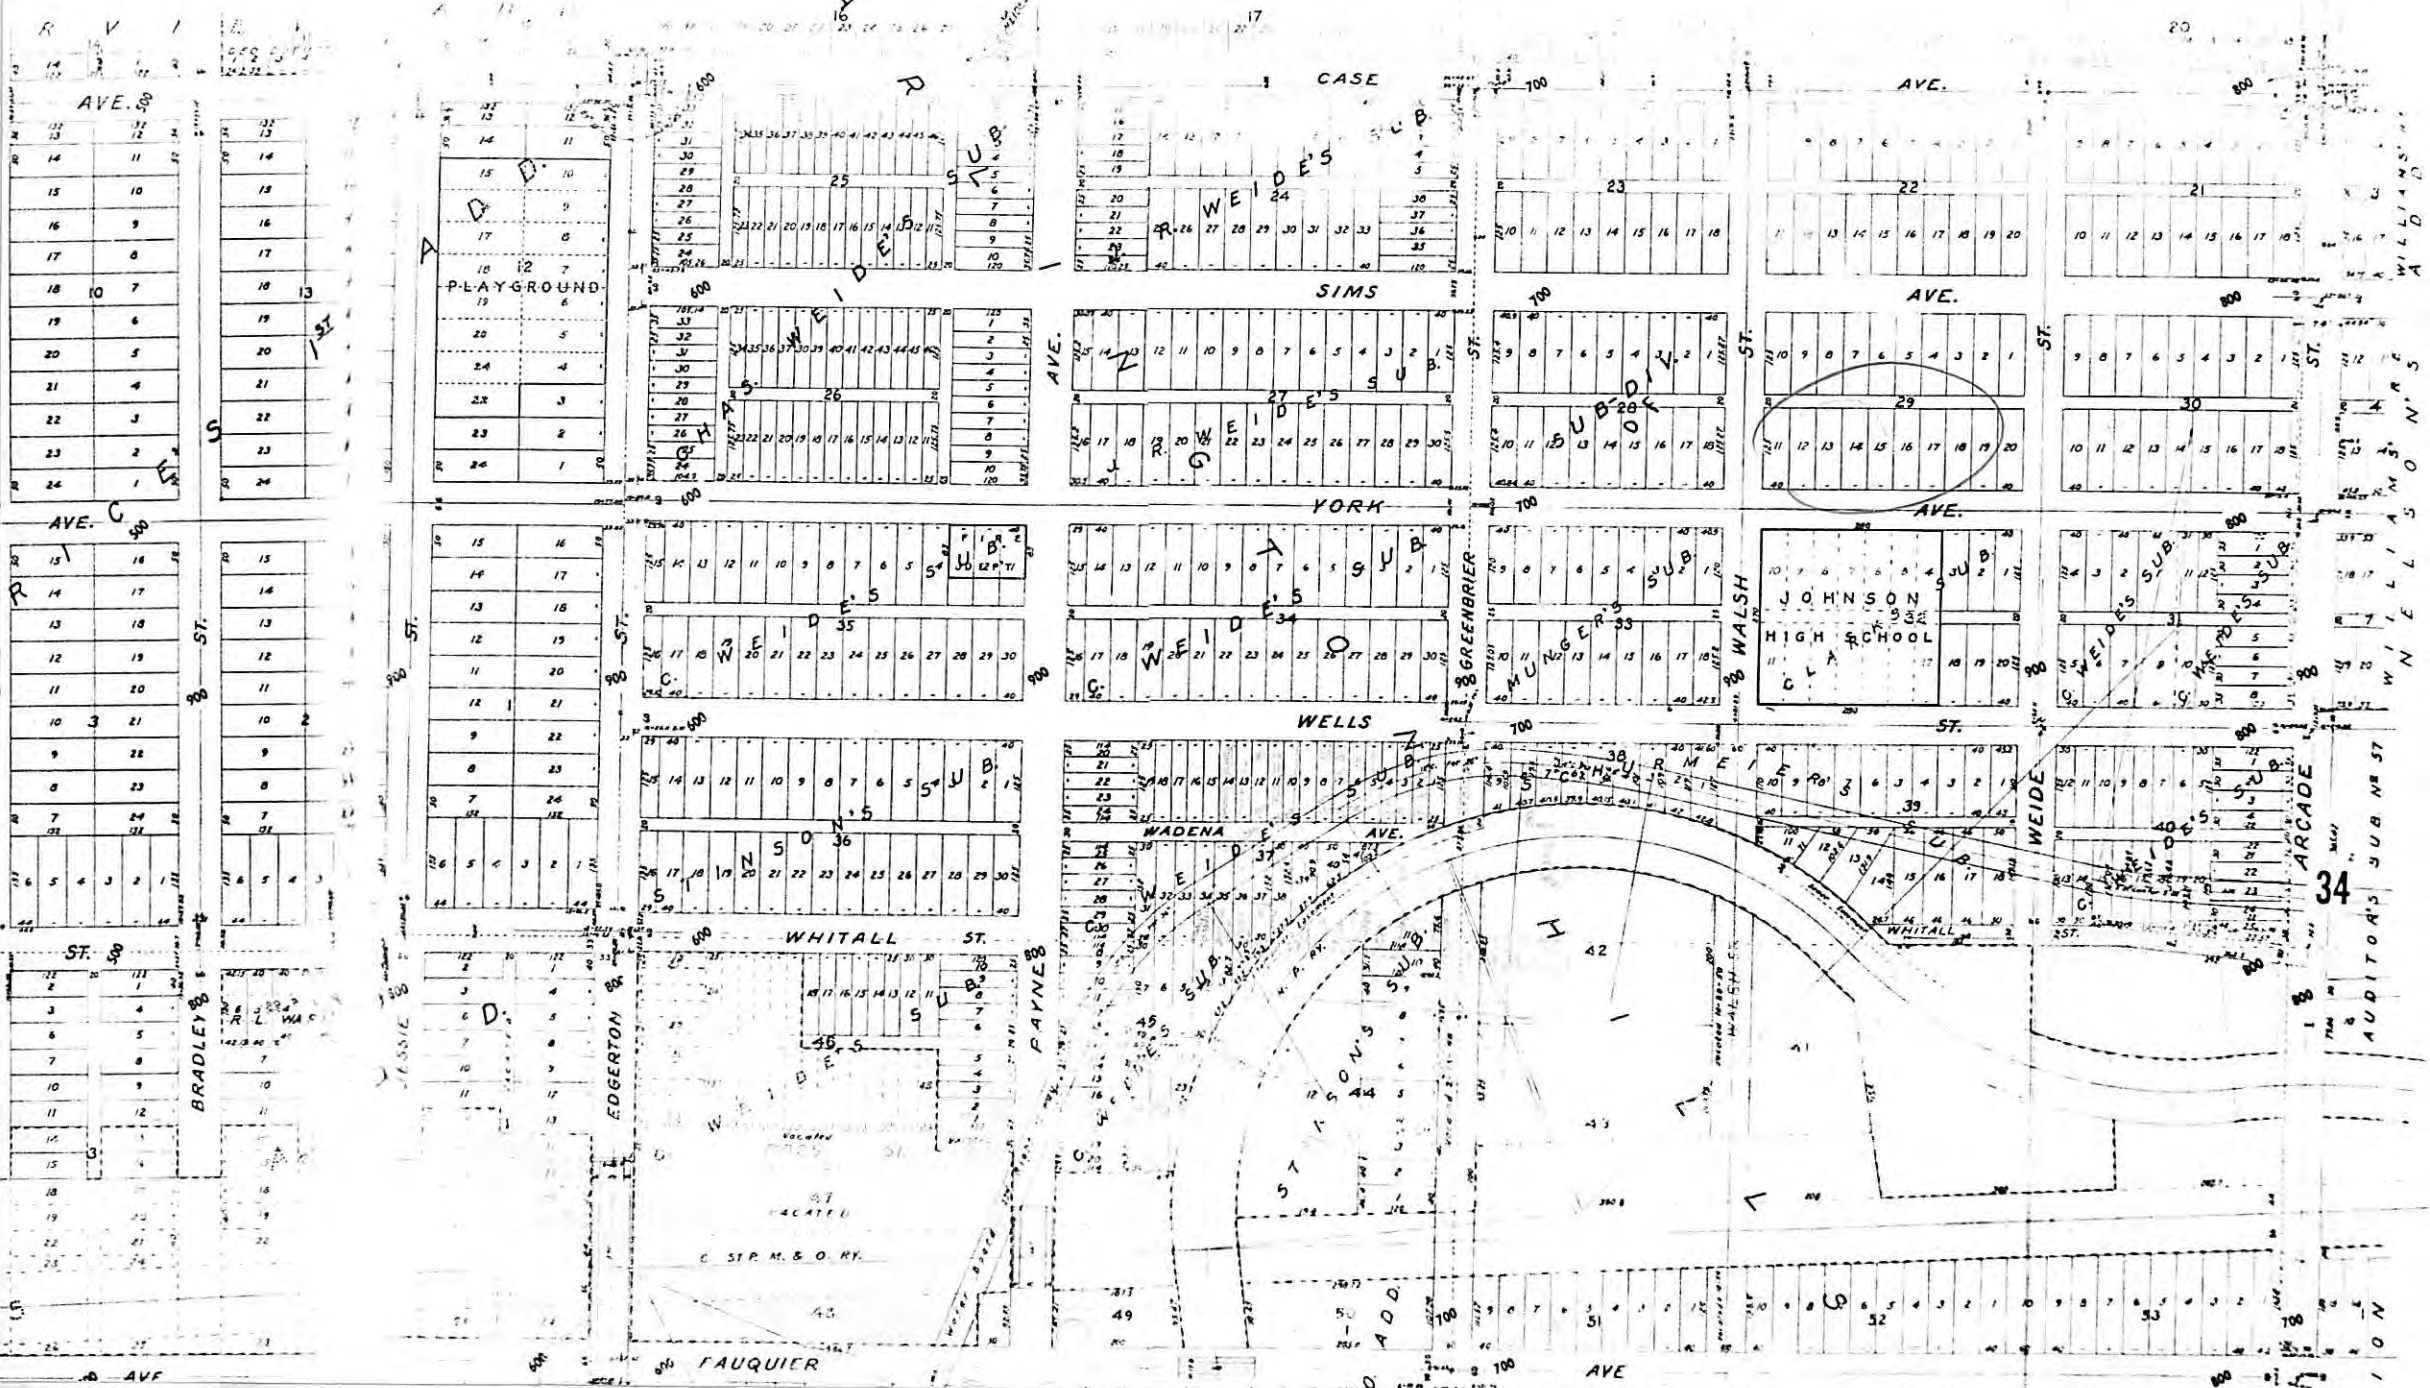

PL 911 B

34

AUDITOR'S SUB