


ALLEY-BLK. 8, ST. ANTHONY PARK NORTH
 VACATION
 Bureau of Engineers
 May 1ST 1956
 Scale: 1" = 100'

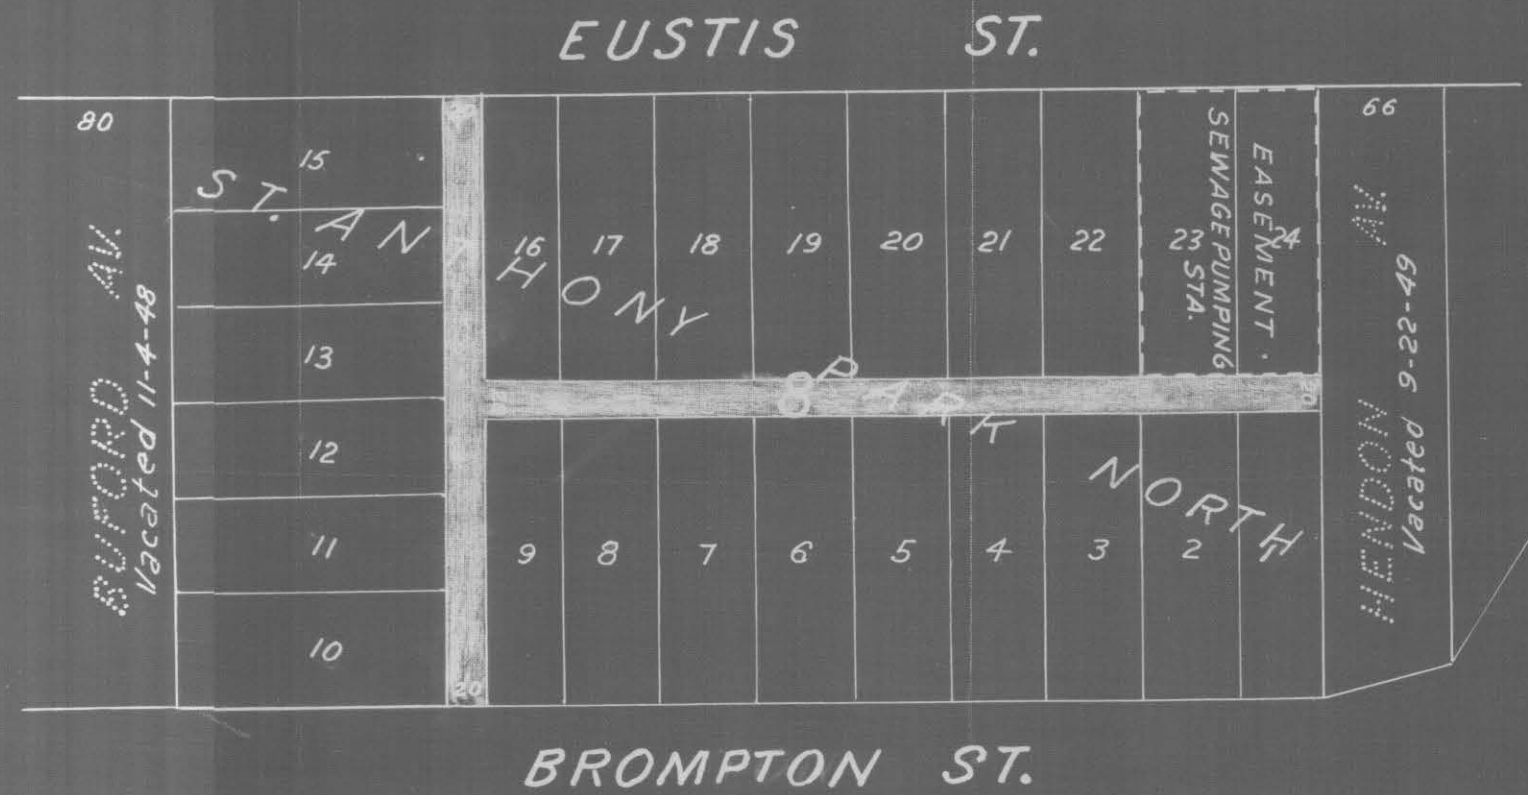

ALLEY-BLK. 8
 St. Anthony Park N.
 VACATION
 Dr. 4-1120

8748