


WHITE BEAR LAKE

NEW PROPOSED DWELLING ON EXISTING SITE.

LOT 29

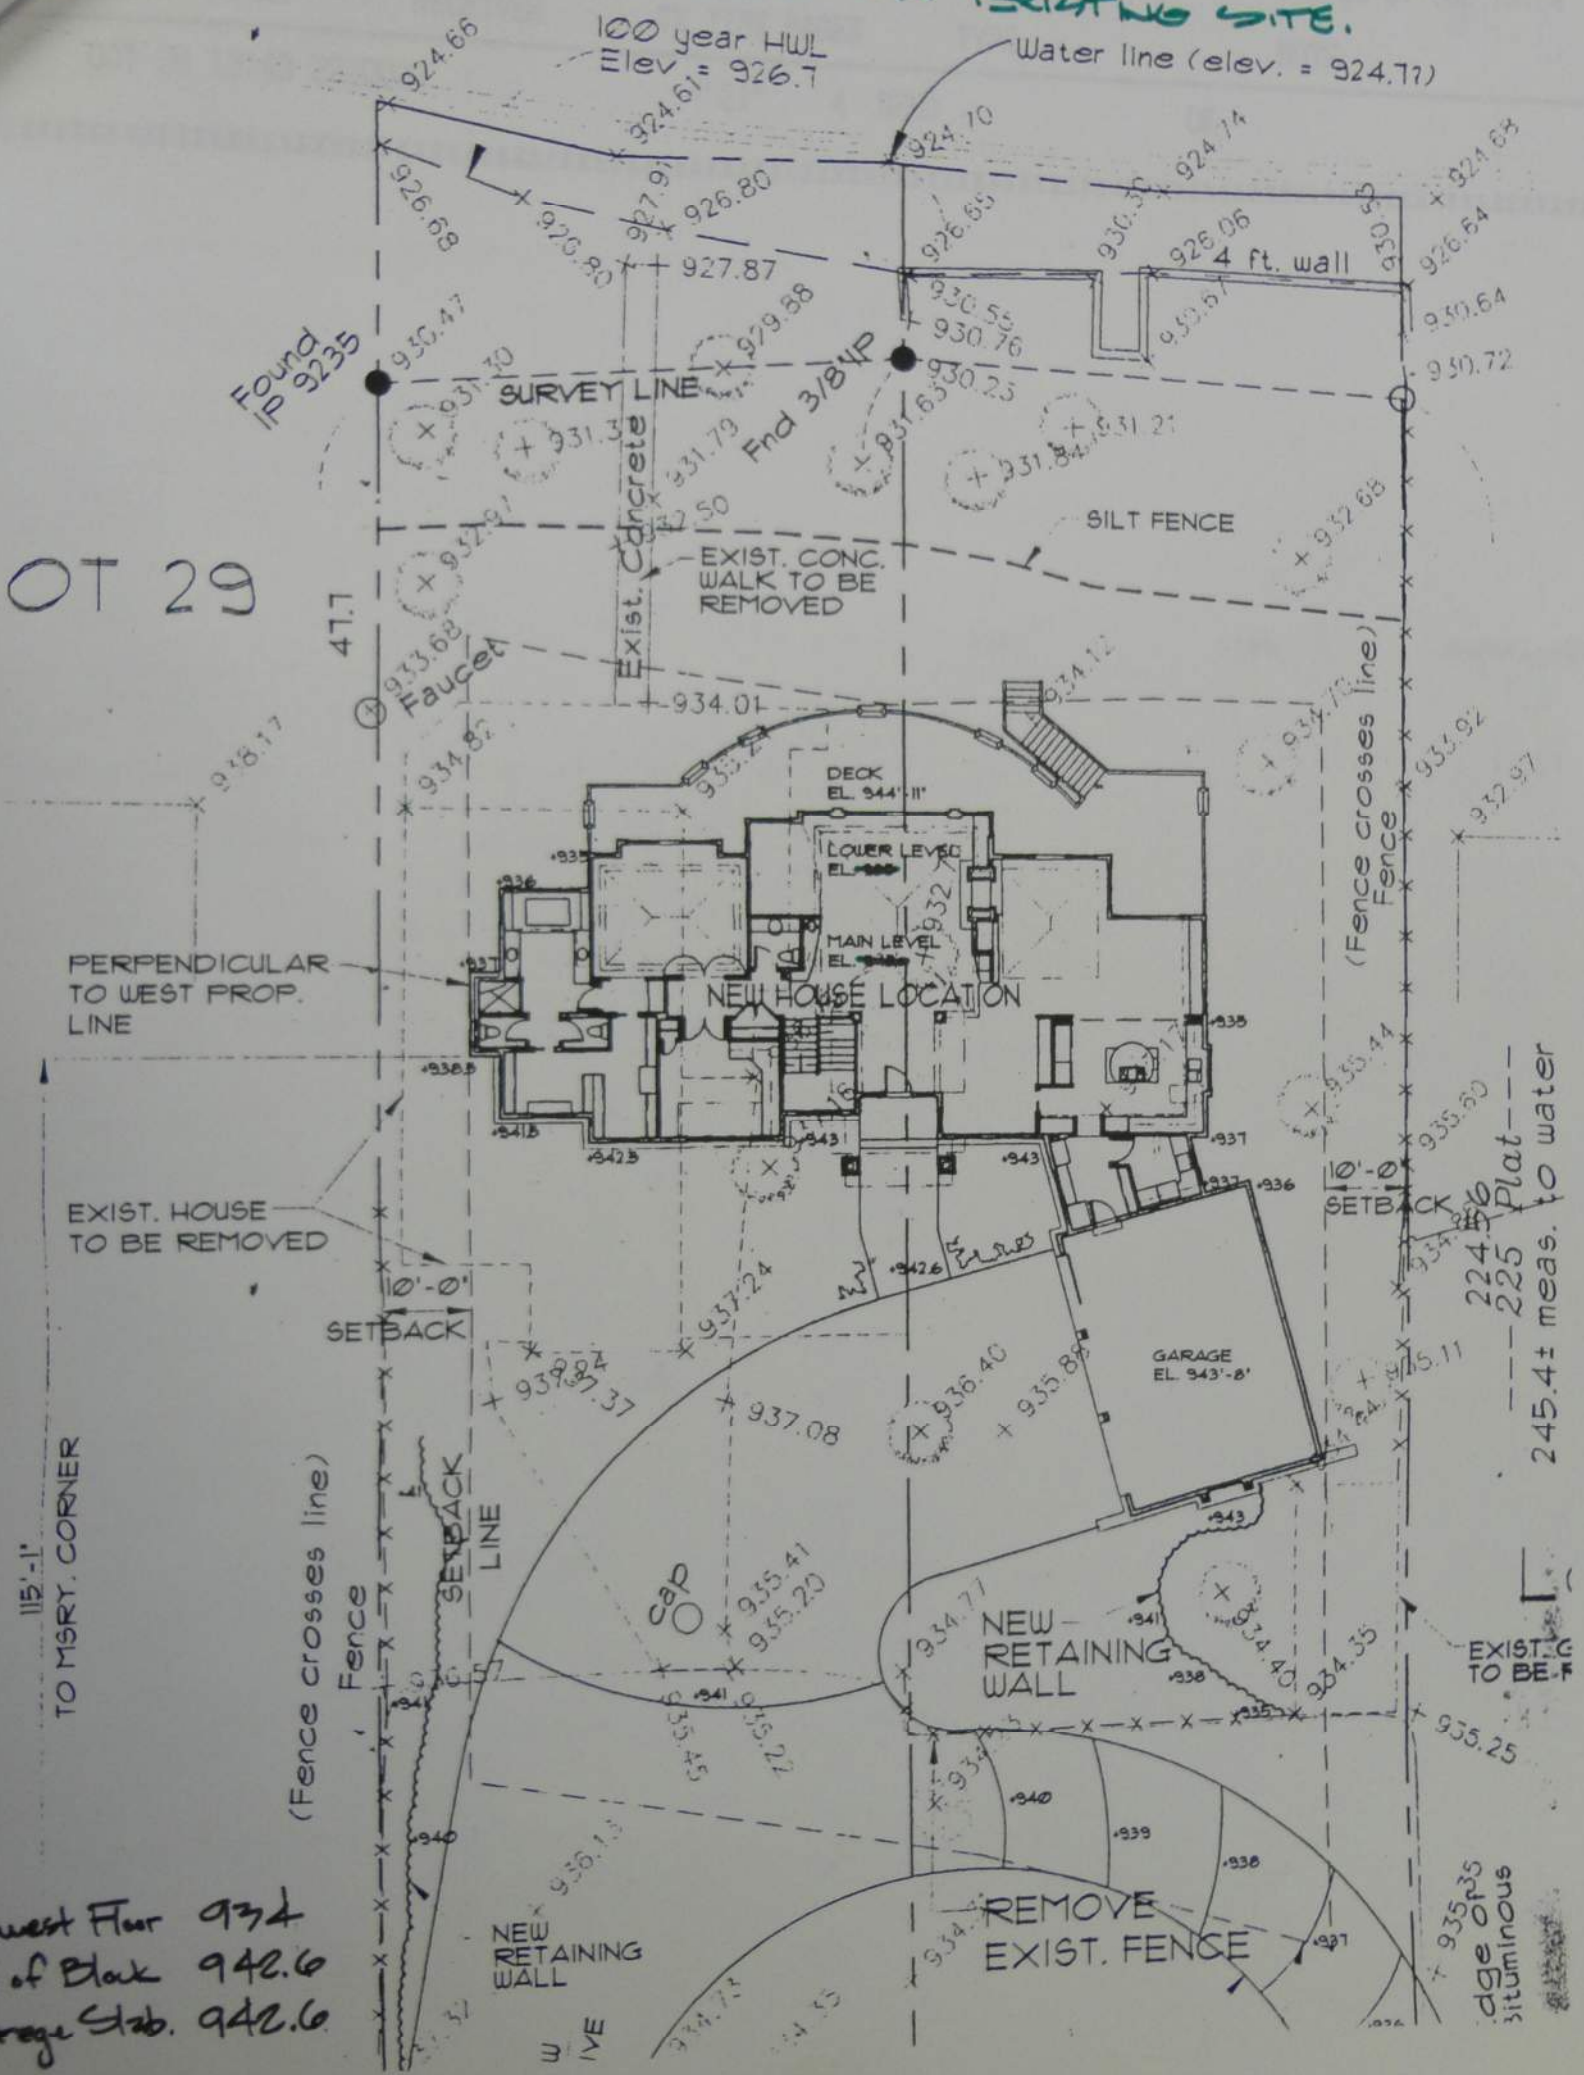

Lowest Floor 934
 Top of Block 942.6
 Garage Slab. 942.6

224.56
 225 Plat
 245.4± meas. to water

edge of
 bituminous