
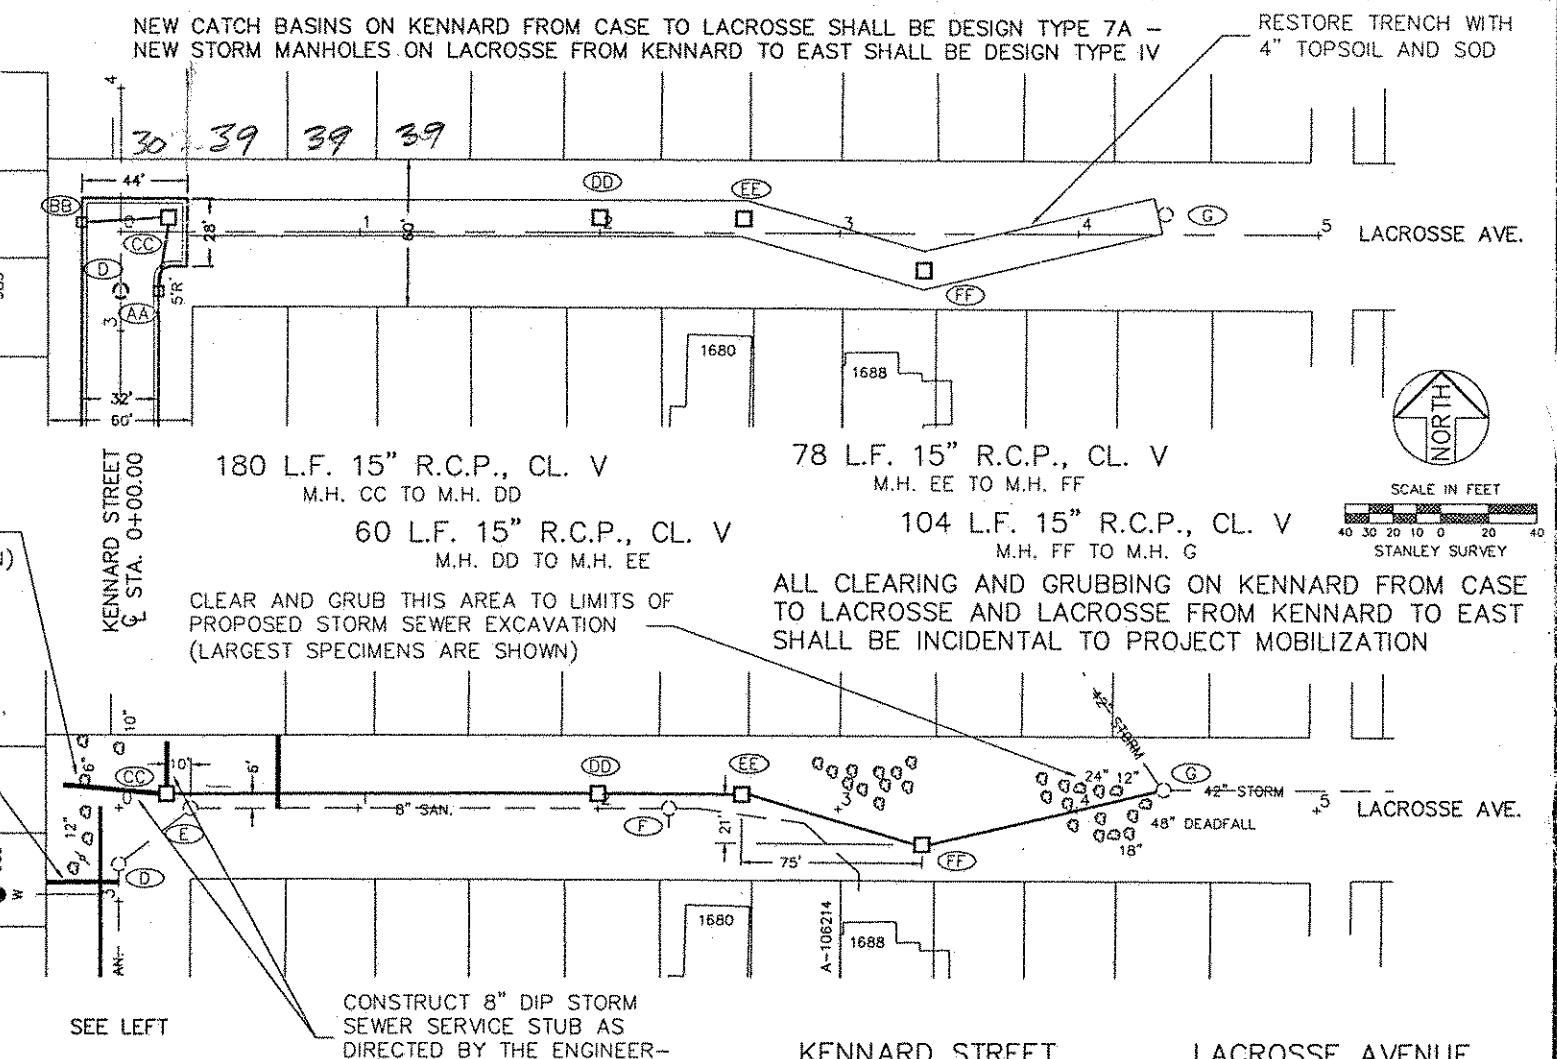
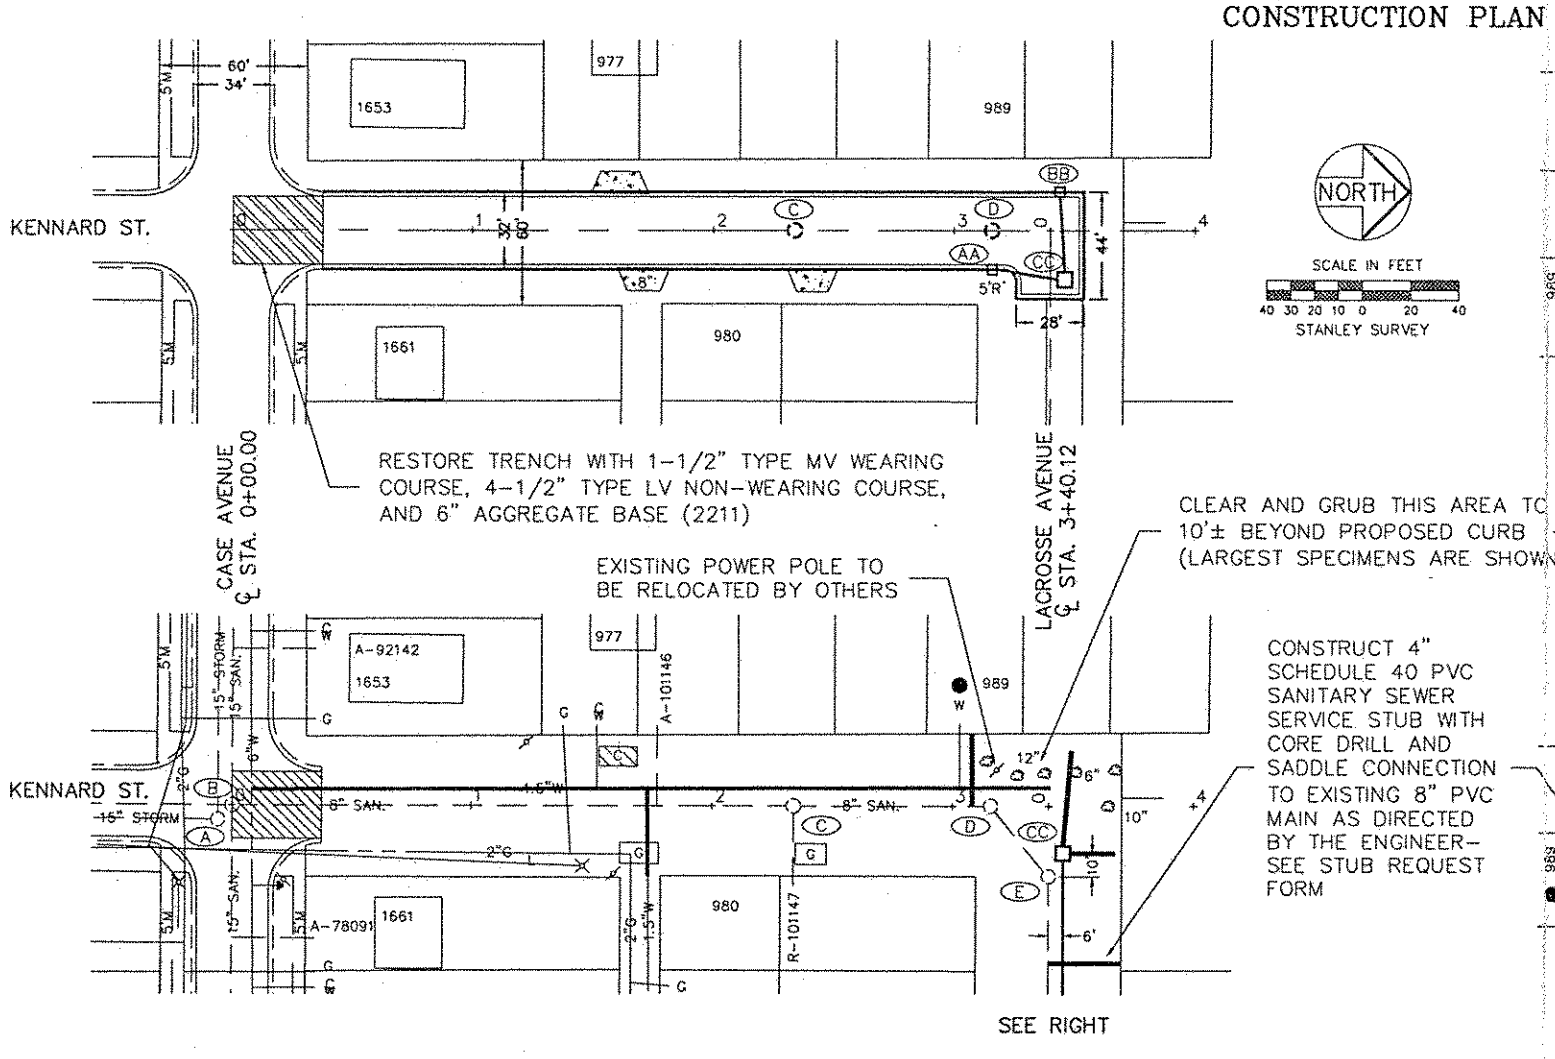


NOTE- REPLACE 180'± OF EXISTING 1.5" WATER MAIN WITH NEW 6" WATER MAIN IN KENNARD FROM CASE TO THE ALLEY, AND THEN 40'± EAST IN ALLEY TO KENNARD R.O.W. LIMITS. INSTALL 180'± NEW 6" WATER MAIN IN KENNARD FROM ALLEY TO LACROSSE. PIPE INSTALLATION BY SAINT PAUL REGIONAL WATER SERVICES, EXCAVATION BY CONTRACTOR - PAY AS BID ITEM 2504.603 "WATER MAIN TRENCH"

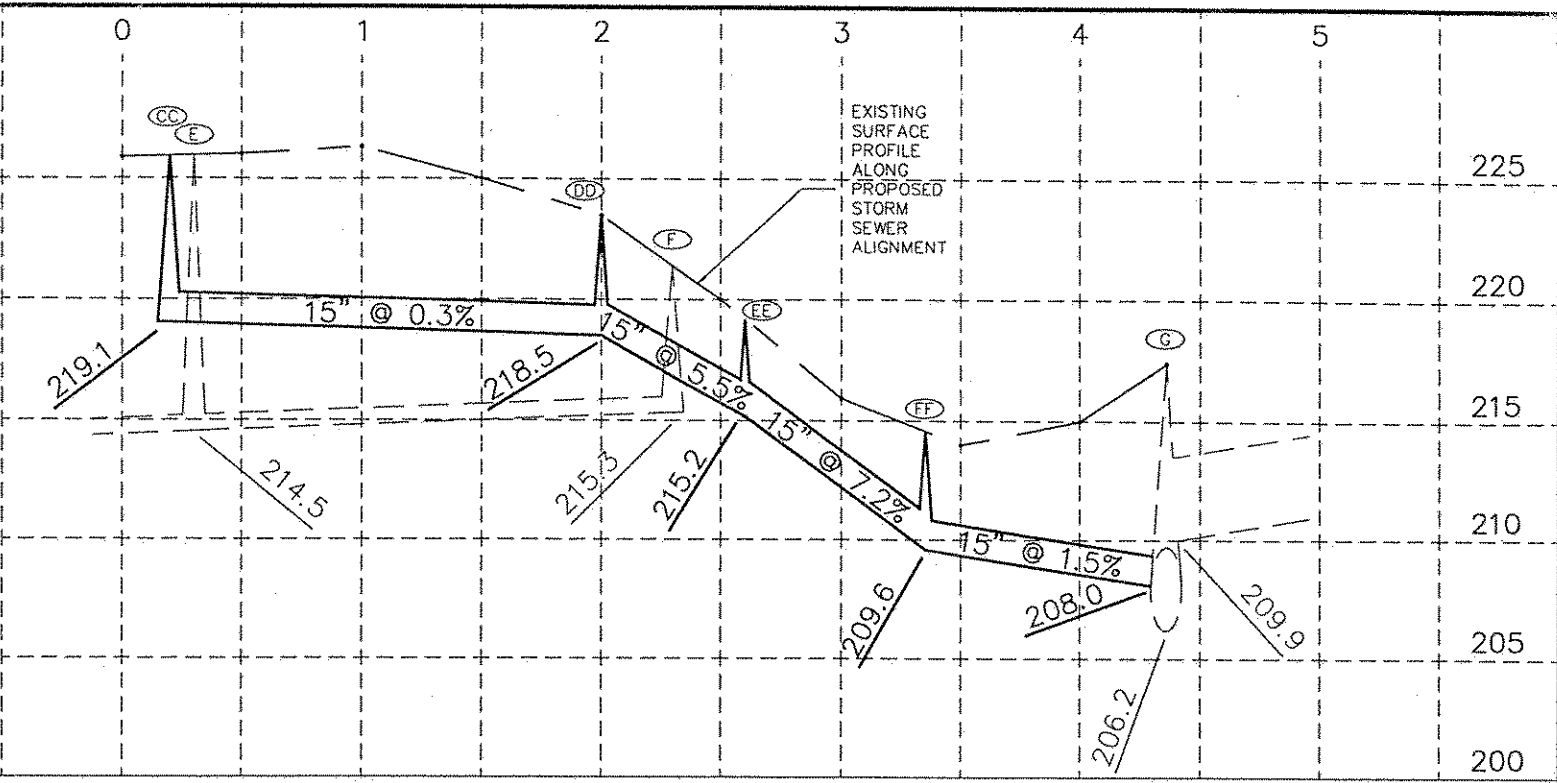

| | | | | | | | | | |
|--|----------|-----|---|--|-----------|-----------|---------------------------|------------------------------------|----------------------------|
| | DESIGNED | PG | I HEREBY CERTIFY THAT THIS PLAN WAS PREPARED BY ME OR UNDER MY DIRECT SUPERVISION AND THAT I AM A DULY LICENSED PROFESSIONAL ENGINEER UNDER THE LAWS OF THE STATE OF MINNESOTA Signature: <i>Daniel A. Haak</i> Date: 4/19/01 DANIEL A. HAAK Lic. No. 17274 | PREPARED BY STREET ENGINEERING DIVISION FOR THE CITY OF ST. PAUL, DEPARTMENT OF PUBLIC WORKS | PROJECT: | 01-P-8123 | STATE AID PROJECT NUMBER: | | |
| | DRAWN | PG | | | DRAWER: | 12 | CAD NAME: | PROJECTS/CURRENT/FIFTHKENN/KENNARD | |
| | APPROVED | DAH | | | DWG. NO.: | 1449 | DATE: | 4/19/01 | SHEET NO. 39A OF 58 SHEETS |

FIFTH/KENNARD