

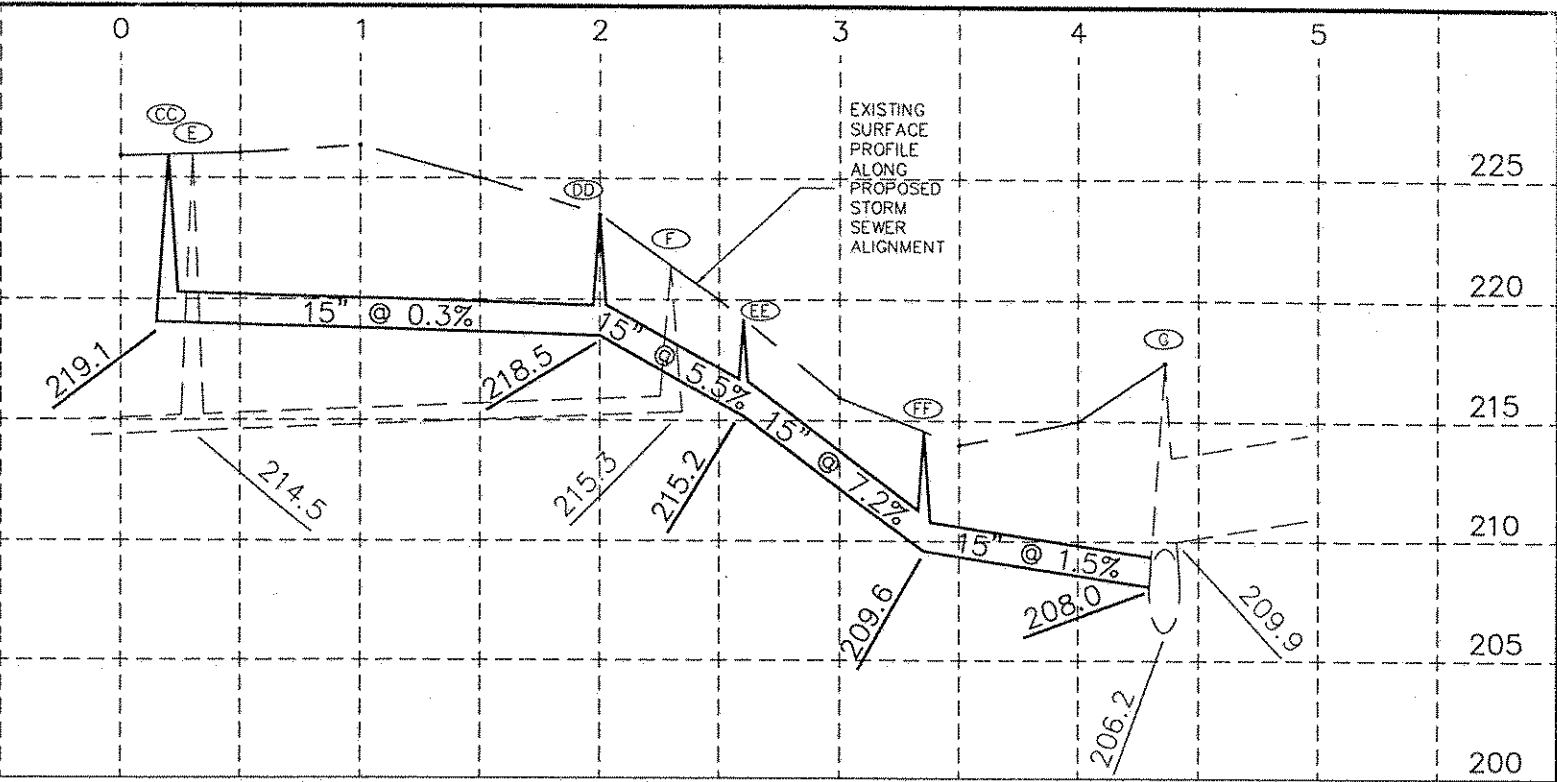


NOTE- REPLACE 180'± OF EXISTING 1.5" WATER MAIN WITH NEW 6" WATER MAIN IN KENNARD FROM CASE TO THE ALLEY, AND THEN 40'± EAST IN ALLEY TO KENNARD R.O.W. LIMITS. INSTALL 180'± NEW 6" WATER MAIN IN KENNARD FROM ALLEY TO LACROSSE. PIPE INSTALLATION BY SAINT PAUL REGIONAL WATER SERVICES, EXCAVATION BY CONTRACTOR - PAY AS BID ITEM 2504.603 "WATER MAIN TRENCH"

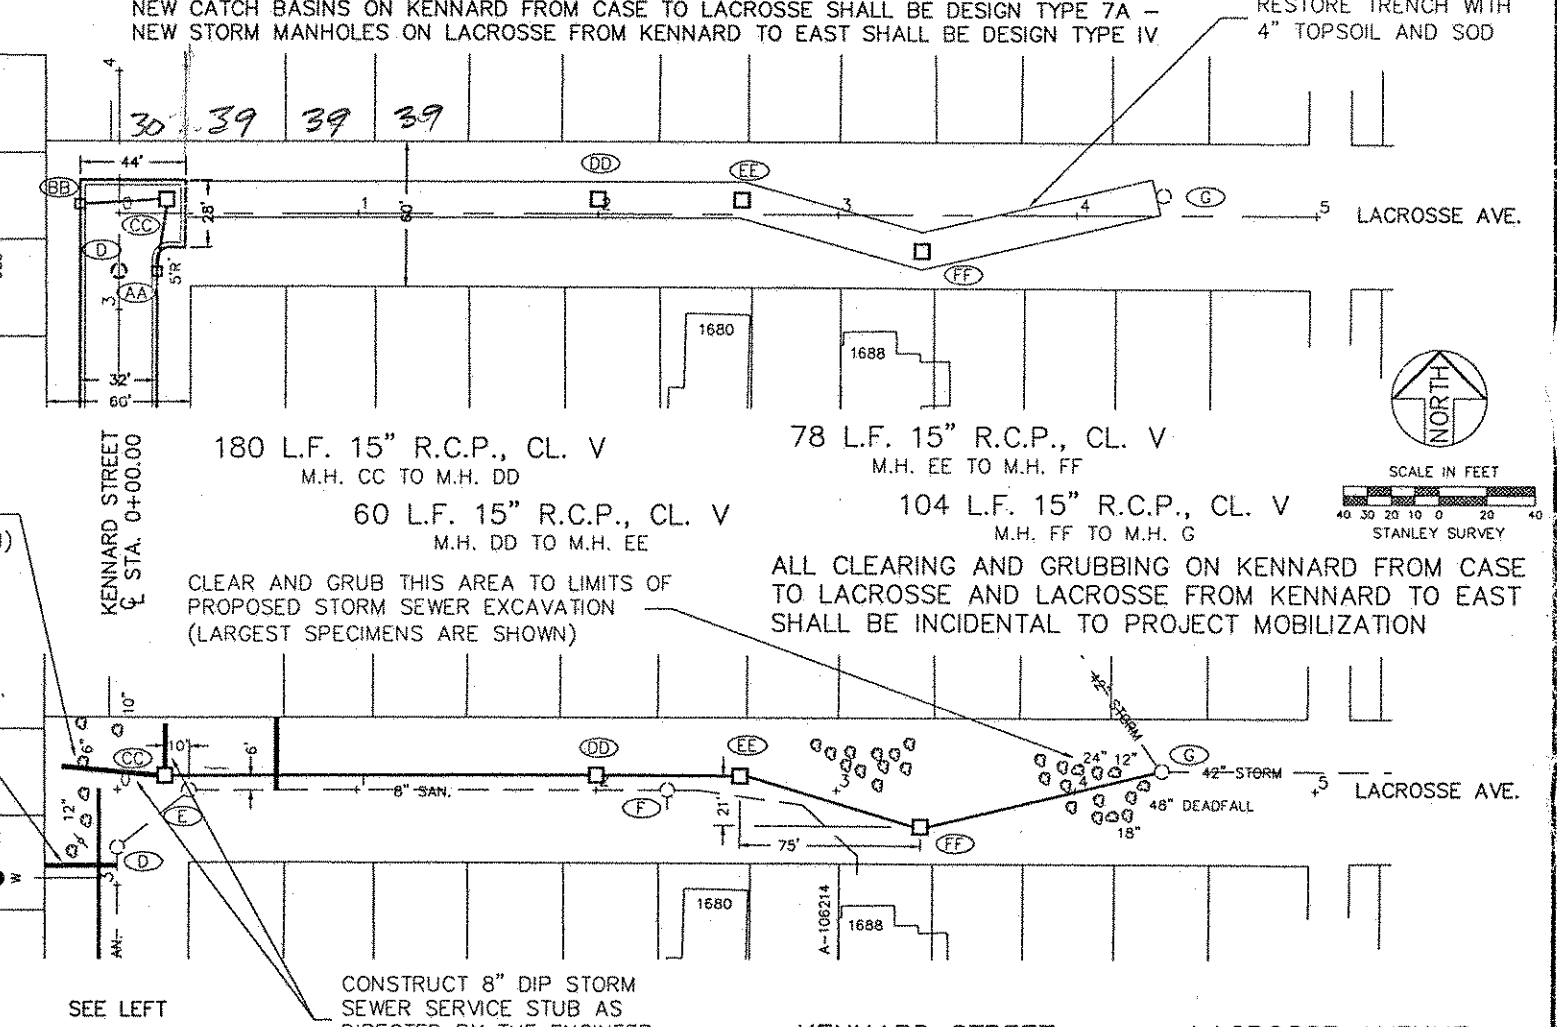

CONSTRUCTION PLAN

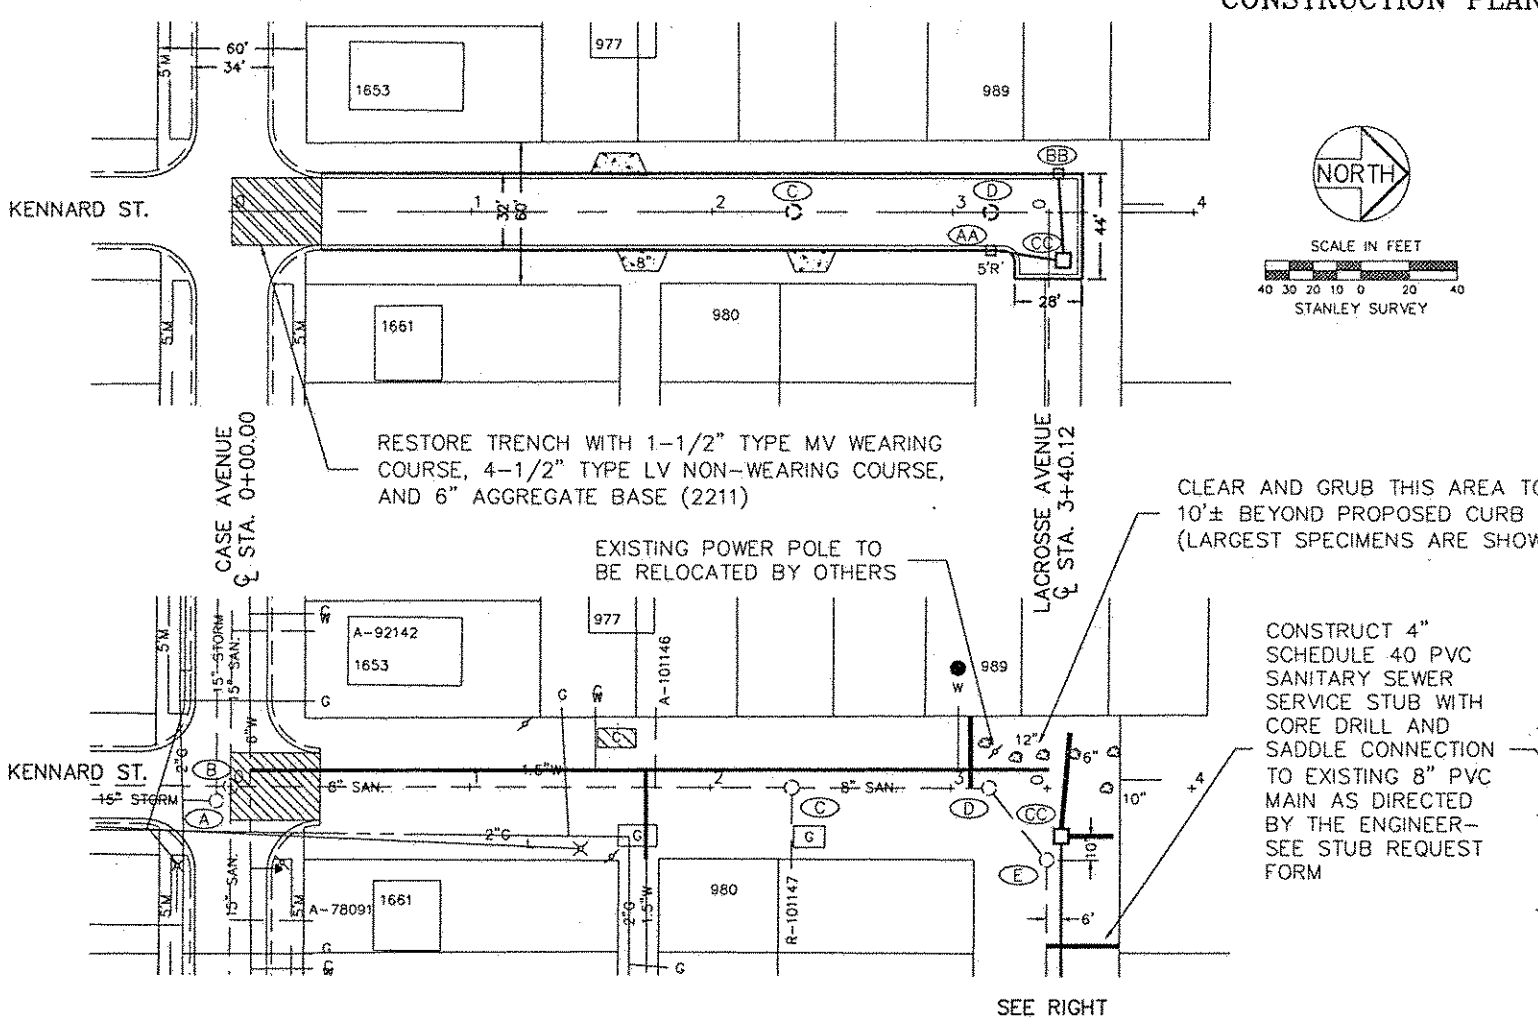

EXISTING AND REMOVAL PLAN

I HEREBY CERTIFY THAT THIS PLAN WAS PREPARED BY ME OR UNDER MY DIRECT SUPERVISION AND THAT I AM A DULY LICENSED PROFESSIONAL ENGINEER UNDER THE LAWS OF THE STATE OF MINNESOTA

DESIGNED PG  
DRAWN PG  
APPROVED DAH

Signature: *Daniel A. Haak*  
Date: 4/19/01  
Lic. No. 17274

PREPARED BY STREET ENGINEERING DIVISION FOR THE CITY OF ST. PAUL, DEPARTMENT OF PUBLIC WORKS

PROJECT: 01-P-8123  
DRAWER: 12  
DWG. NO. 1449

STATE AID PROJECT NUMBER:  
CAD NAME: PROJECTS/CURRENT/FIFTHKENN/KENNARD  
DATE: 4/19/01  
SHEET NO. 39A OF 58 SHEETS

FIFTH/KENNARD