
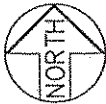


# COMMON EXC SHOTS

LINE  
EST INFORMATION  
TUAL LOCATIONS  
BEFORE  
THE CONTRACTOR  
FORE STARTING  
IN THE VICINITY  
ON 1507

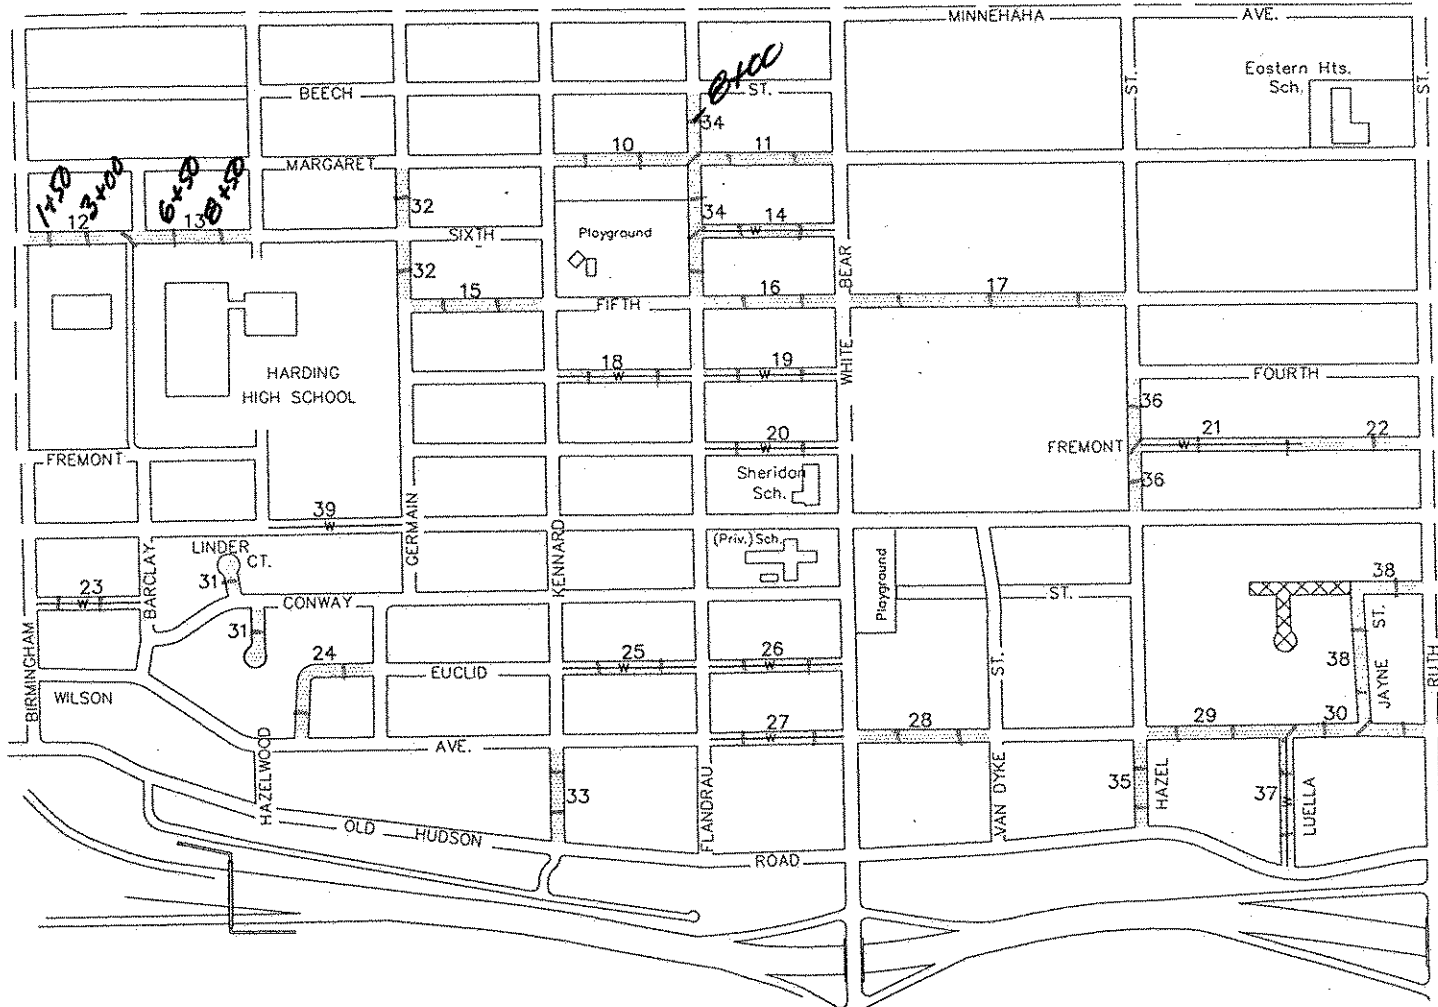

14

PLAN SHEET NUMBER  
 STREET PAVING  
 STREET PAVING &  
 WATER MAIN REPLACEMENT

## LEGEND LOCATION AREA MAP

CITY OF ST. PAUL, DEPARTMENT OF PUBLIC WORKS

### KENNARD

PROJECT NUMBER: 01-P-8123

STATE AID PROJECT NUMBER:

DRAWER NUMBER: 12

CAD DRAWING NAME: PROJECTS/CURRENT/FIFTHKENN/FK-LEGEND

DRAWING NUMBER: 1449

DATE: 2/27/01

SHEET 2 OF 58 SHEETS

