
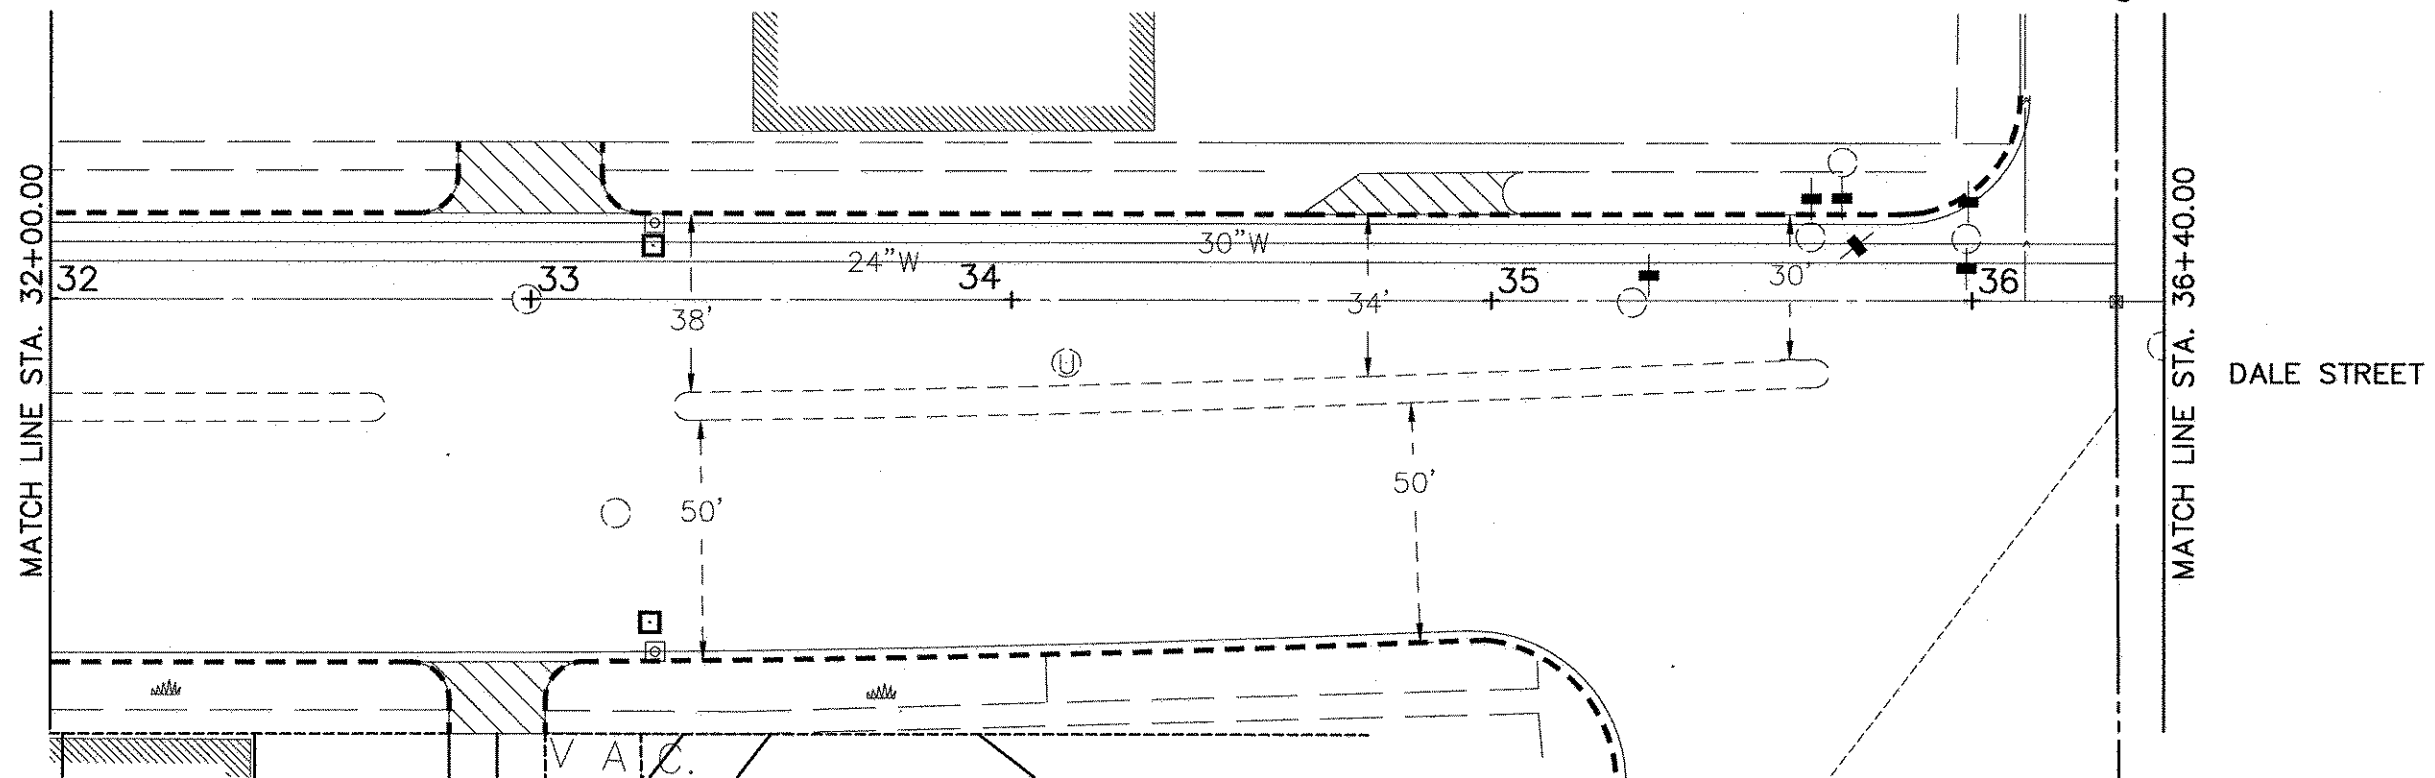


CONSTRUCTION PLAN

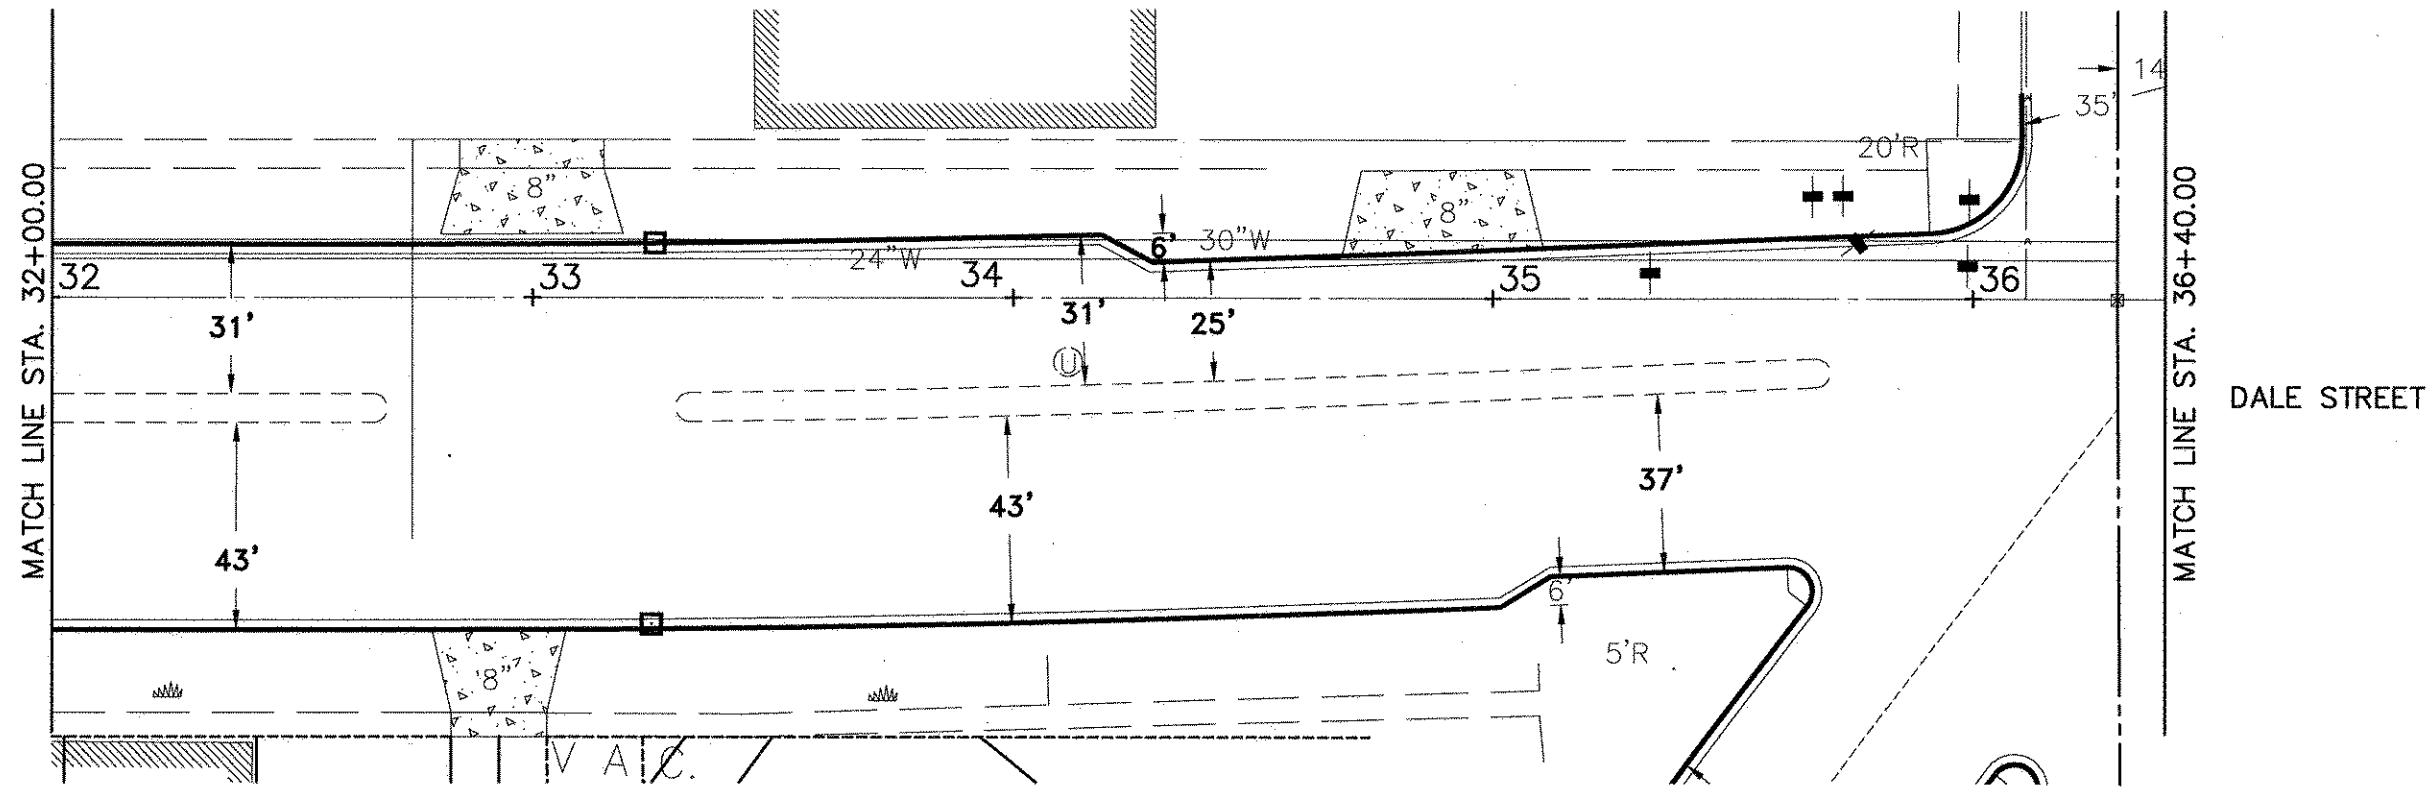

EXISTING AND REMOVAL PLAN

DALE STREET
STA. 32+00 TO STA. 36+40

	DESIGNED	WGV	I HEREBY CERTIFY THAT THIS PLAN WAS PREPARED BY ME OR UNDER MY DIRECT SUPERVISION AND THAT I AM A DULY LICENSED PROFESSIONAL ENGINEER UNDER THE LAWS OF THE STATE OF MINNESOTA Signed <u>PITZARETH A. FAIK</u> Date: _____ Rea. No. 20685
	DRAWN	WGV	
	APPROVED	EAJ	

PREPARED BY STREET ENGINEERING DIVISION FOR THE CITY OF ST. PAUL, DEPARTMENT OF PUBLIC WORKS
DALE STREET STREETScape
MINNEHAHA TO HATCH IMPROVEMENTS

PROJECT: 05-P-1266	STATE AID PROJECT NUMBER: NA
DRAWER: 12	CAD NAME: /current/Dale-MhahaHatch/Records/DaleBase
DWG. NO. XXXX	DATE: 12/6/04
SHEET NO. 5 OF 15 SHEETS	

Z:\streets\projects\current\ Dale-MhahaHatch\Drawings\DaleBase\alt.dwg, Dec 06, 2004, 9:20am