

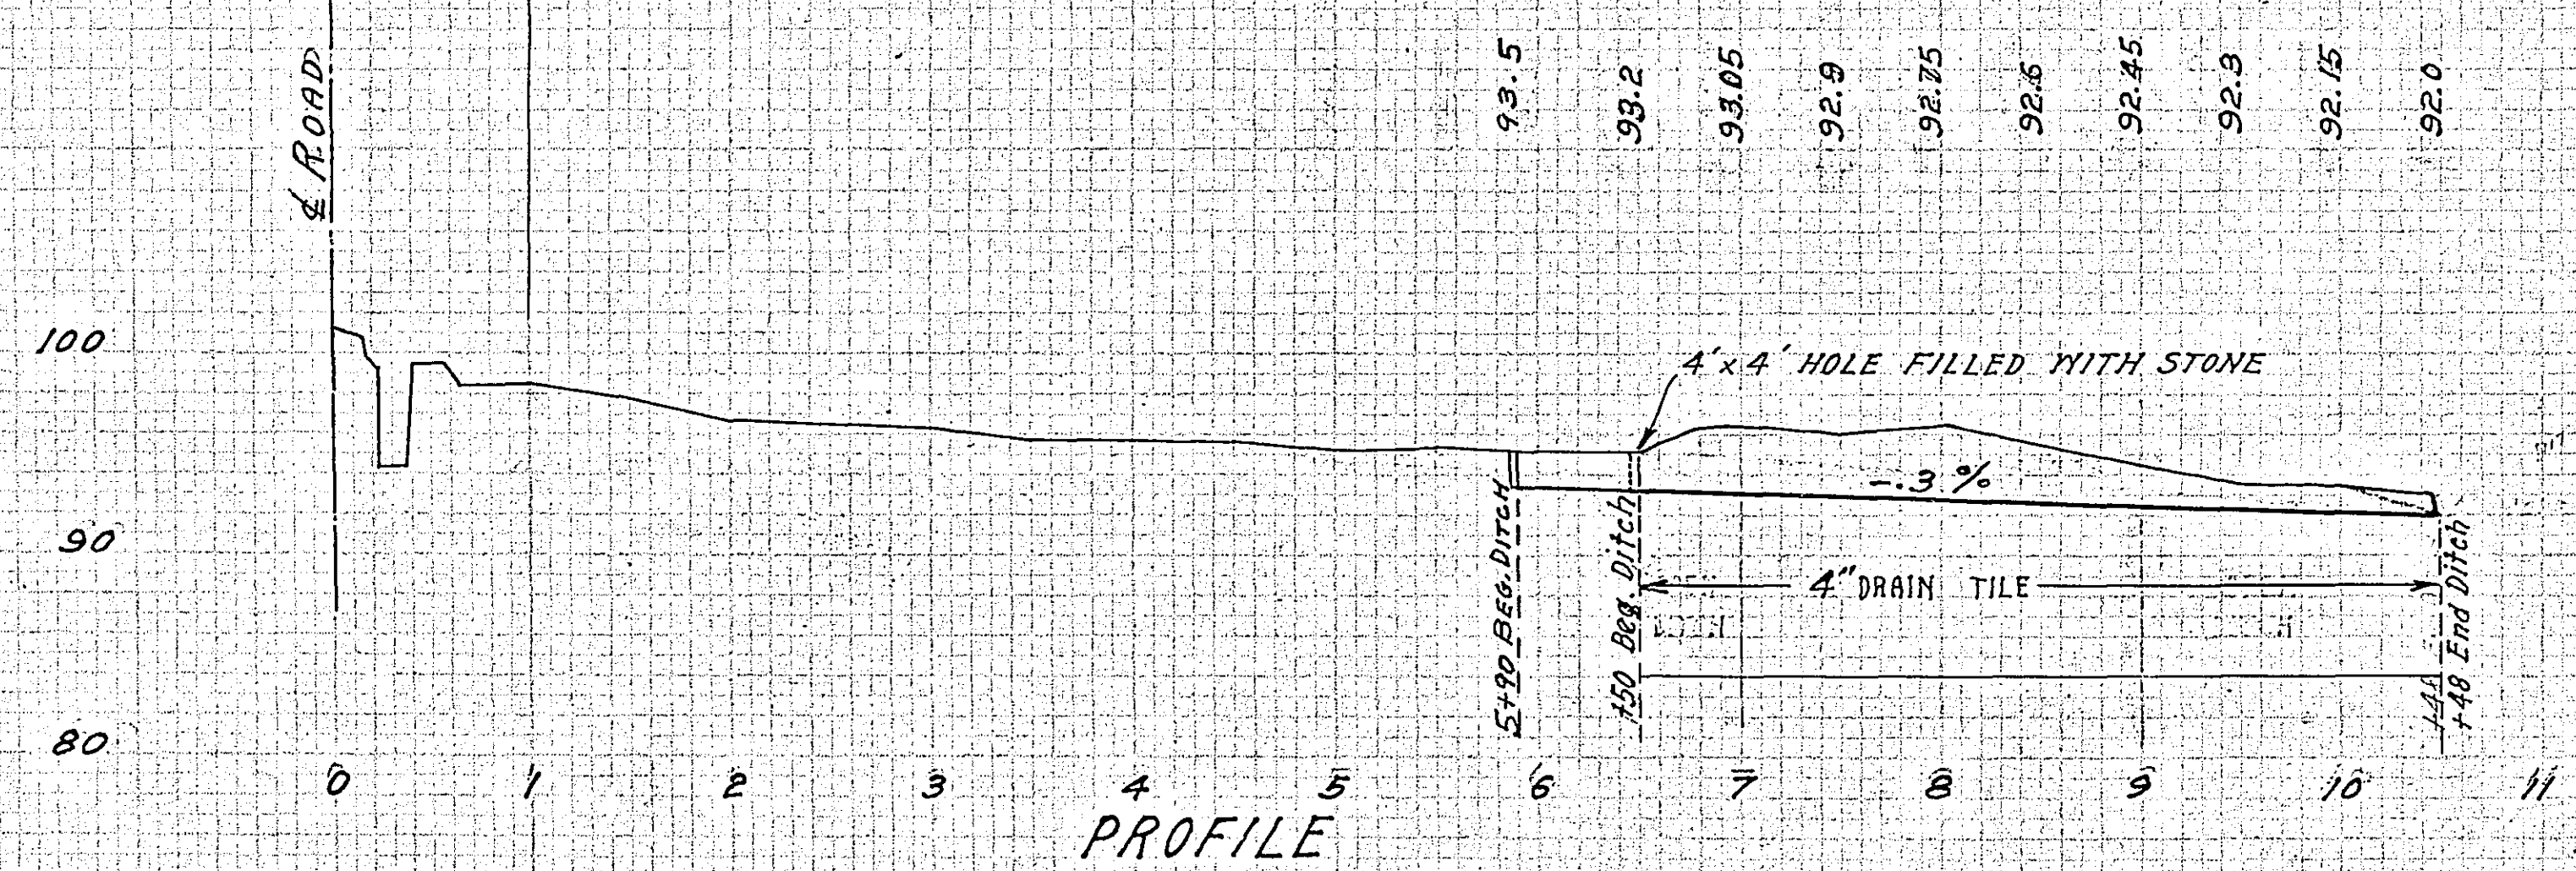


PLAN
 SCALE: 1" = 100'
 SURVEY LINE
 PROPOSED DITCH
 4" DRAIN TILE

PROFILE
 SCALE: HOR. 1" = 100'
 VER. 1" = 10'
 SURVEY LINE
 PROPOSED DITCH
 4" DRAIN TILE

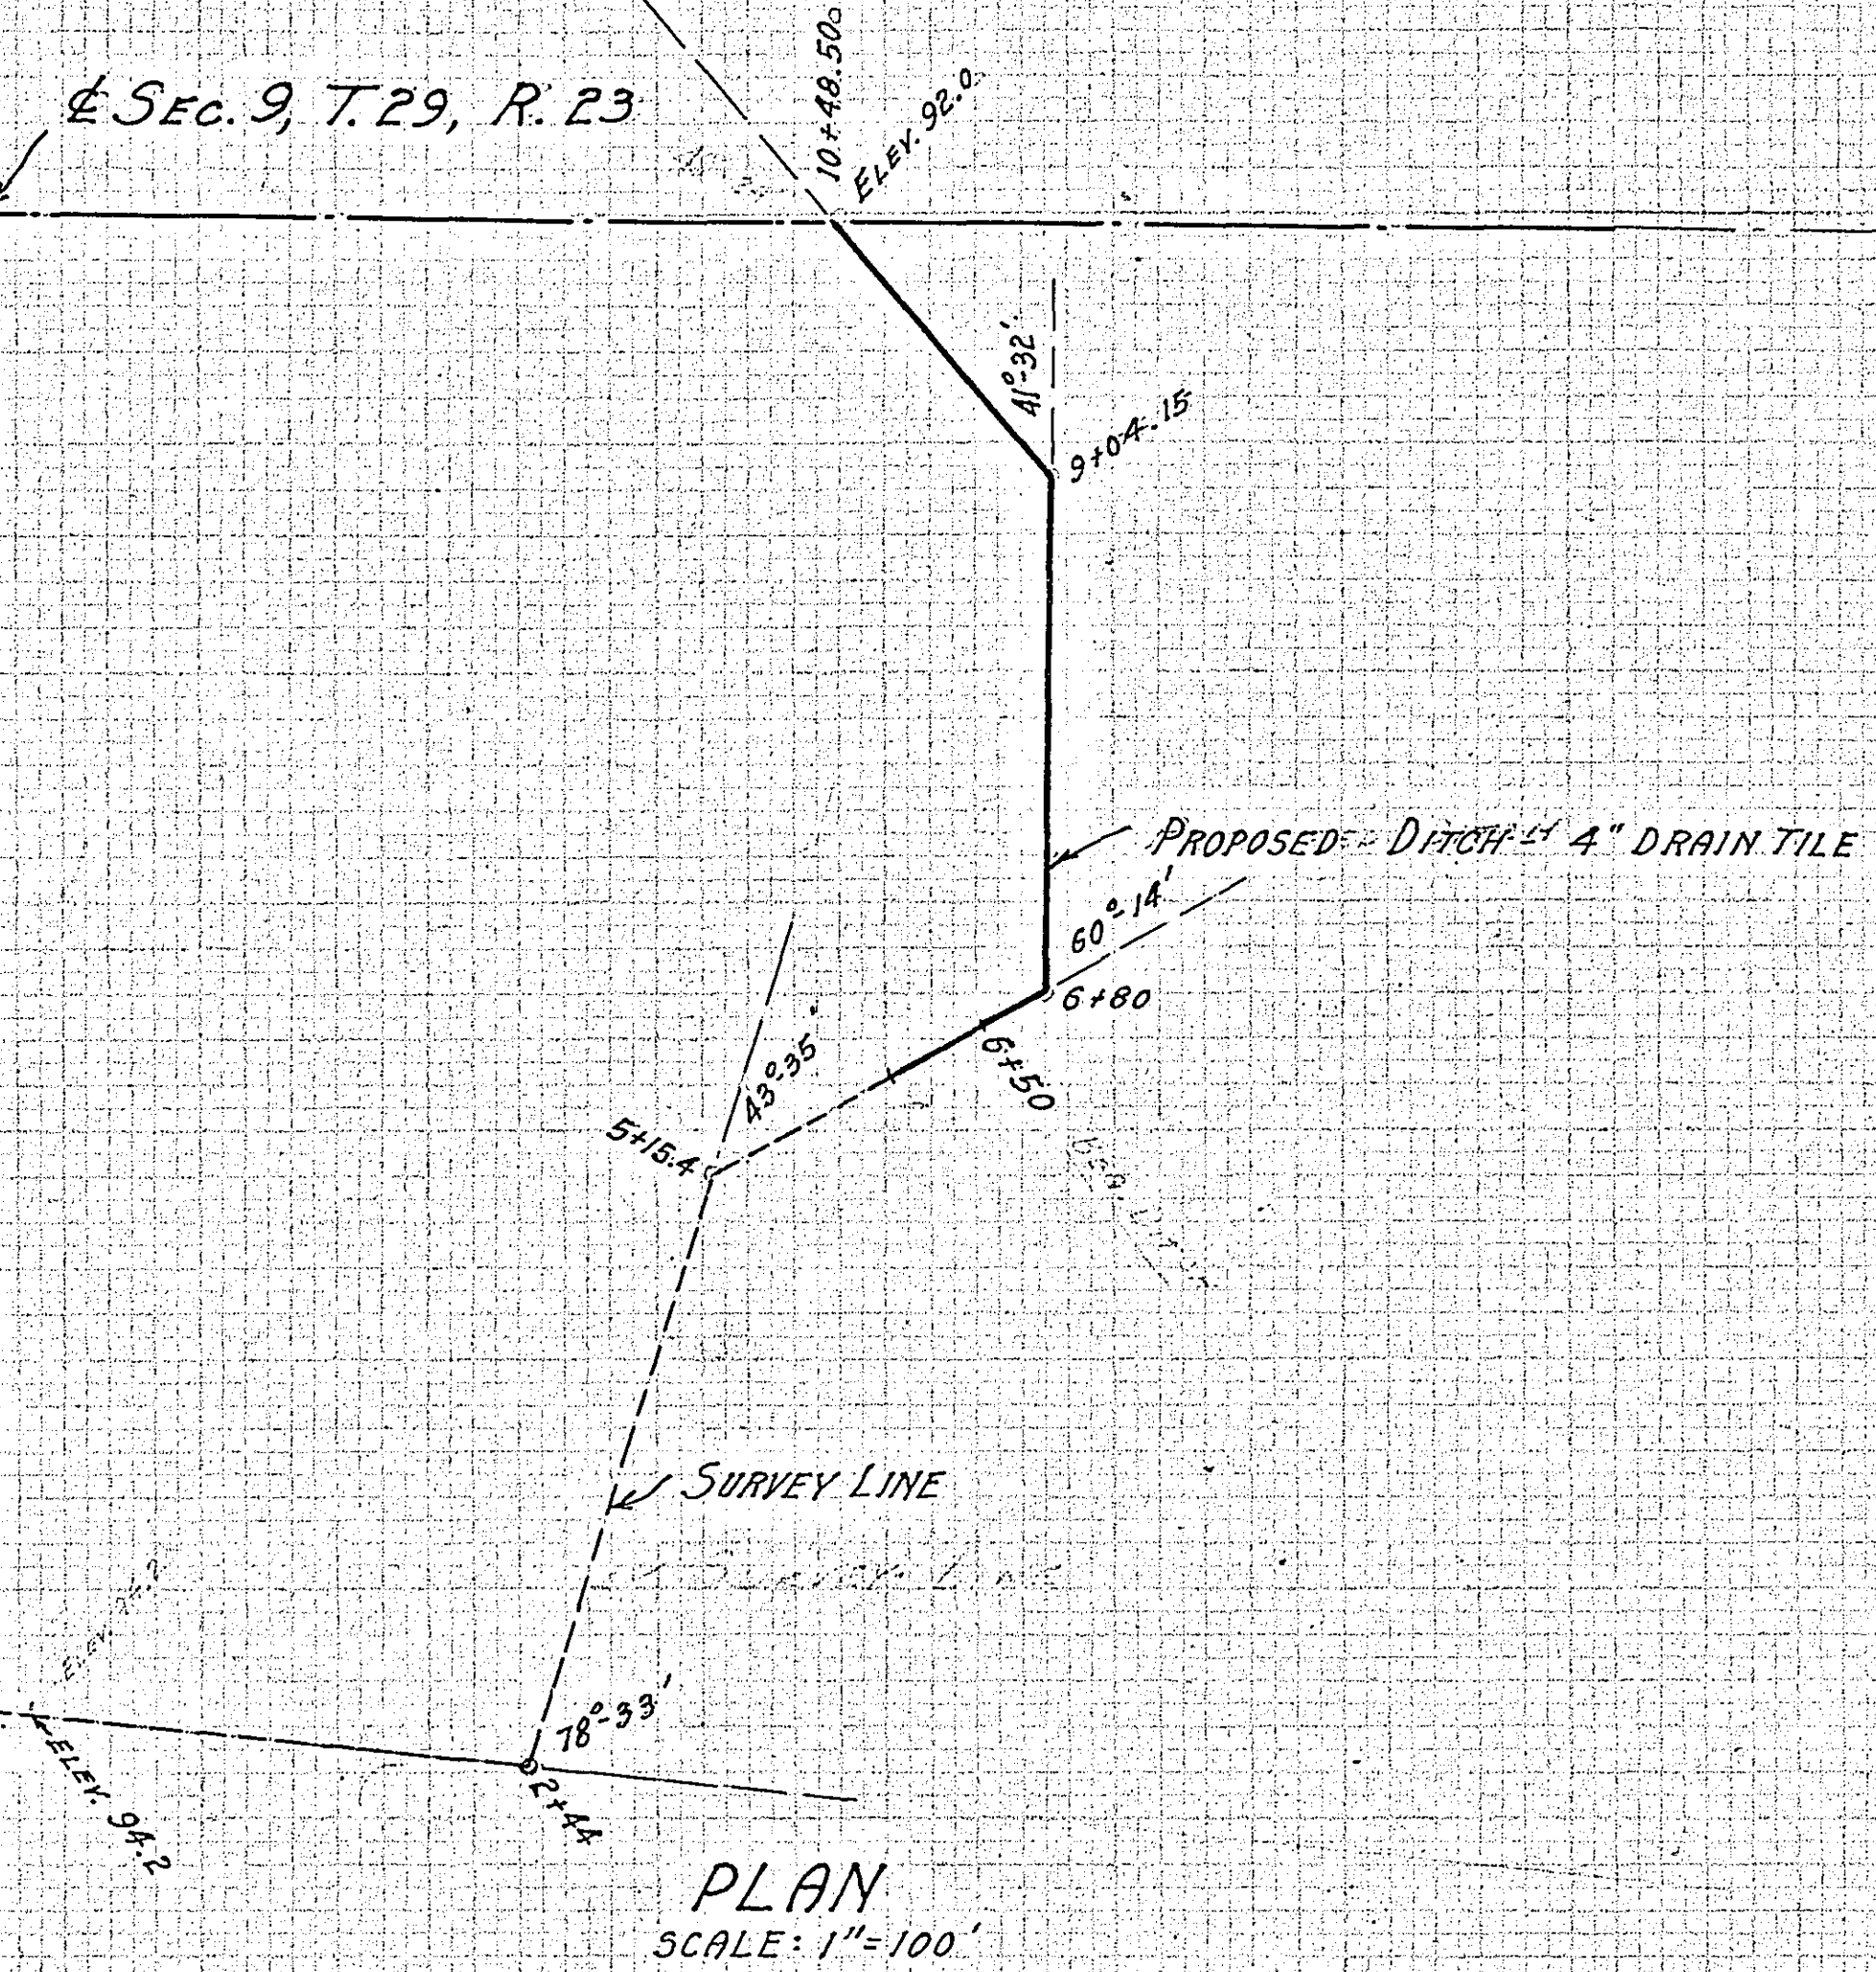

QUANTITIES
 TILE EXCAVATION 67.6 C.Y.
 FURNISH 4" DRAIN TILE 400 L.F.
 PLACE " " " 460 "

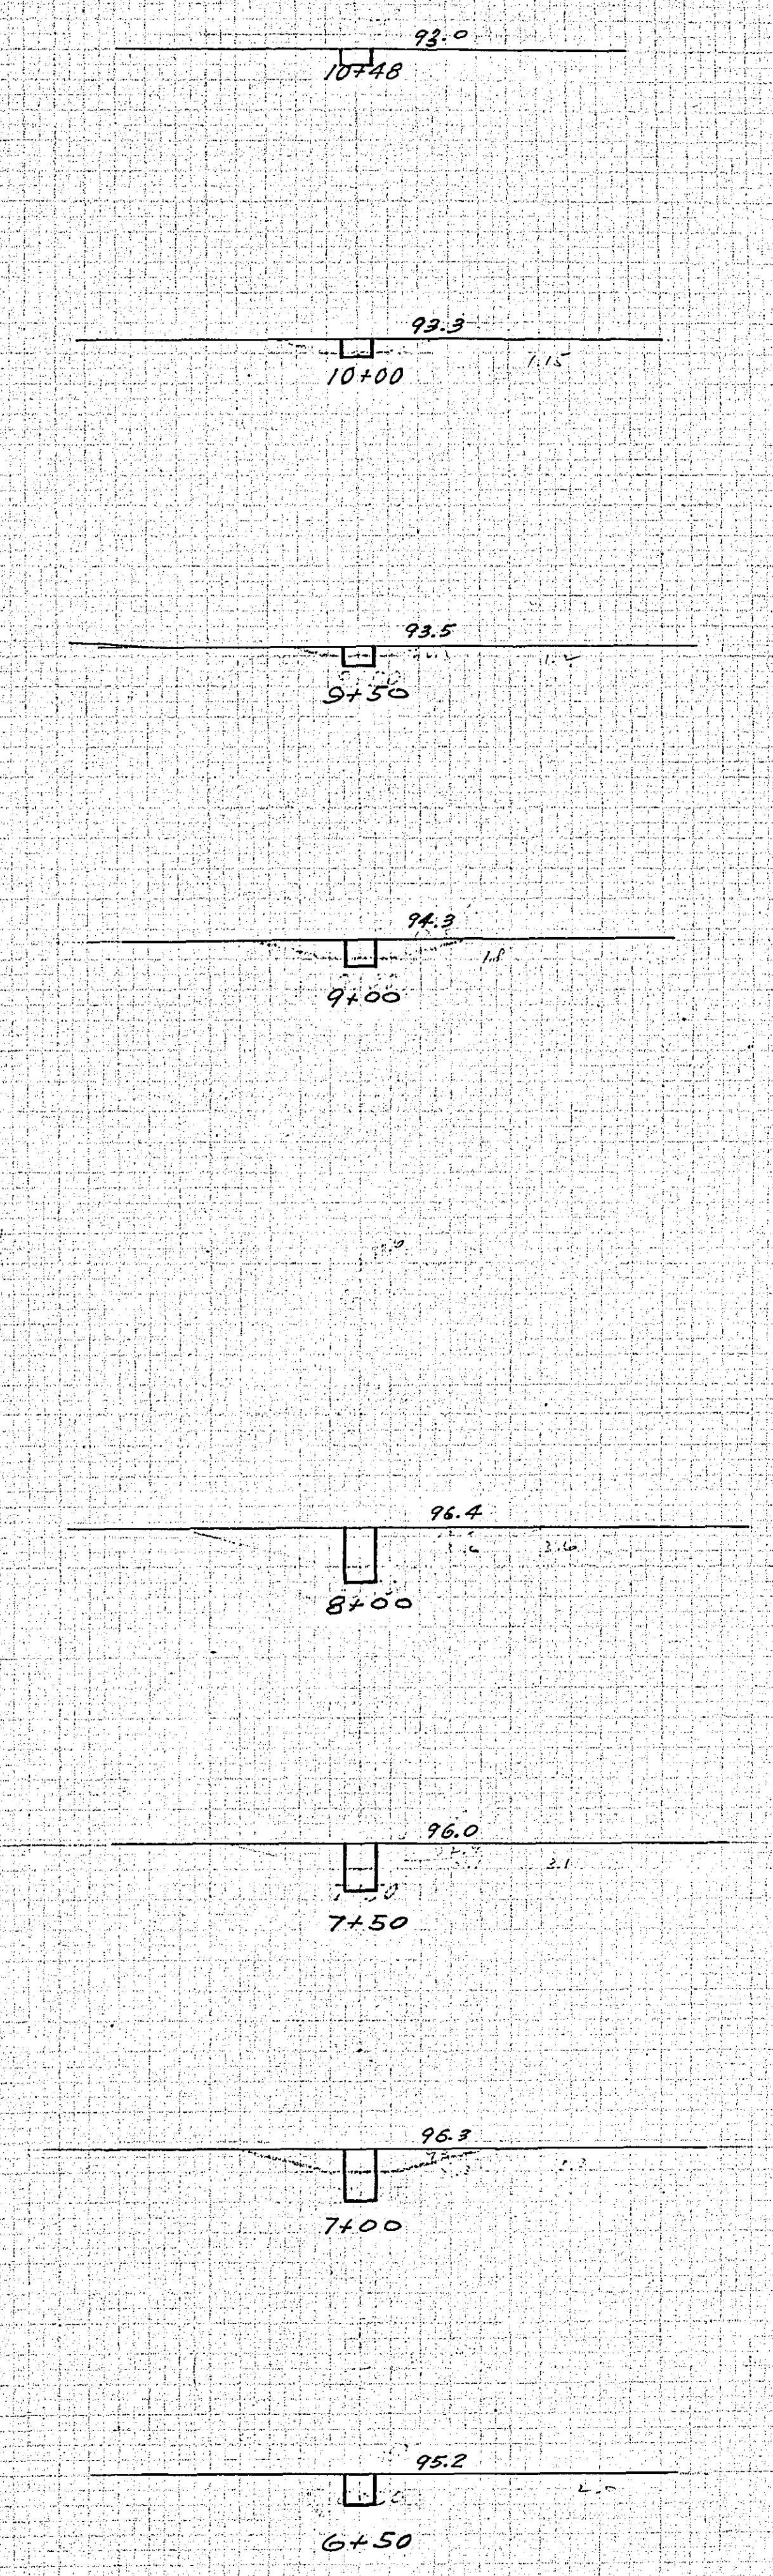

G.I.
 40.8
 4.42
 5.25
 20.0
 12.4
 11.8
 9.8
TOTAL 67.6 C.Y.

OFFICE OF RAMSEY CO. SURVEYOR
 PROPOSED BRANCH TO DITCH No 4
 IN SEC. 9, T. 29, R. 23
 Scale { Hor. 1" = 100'
 Ver. 1" = 10'
 APRIL 12, 1937

