



DATE	
BY	
PLAN	
DESIGNED	
DRAWN	
CHECKED	
APPROVED	
NOTE BOOK (ALIGNMENT CHECKED)	
NO. OF WAY CHECKED	

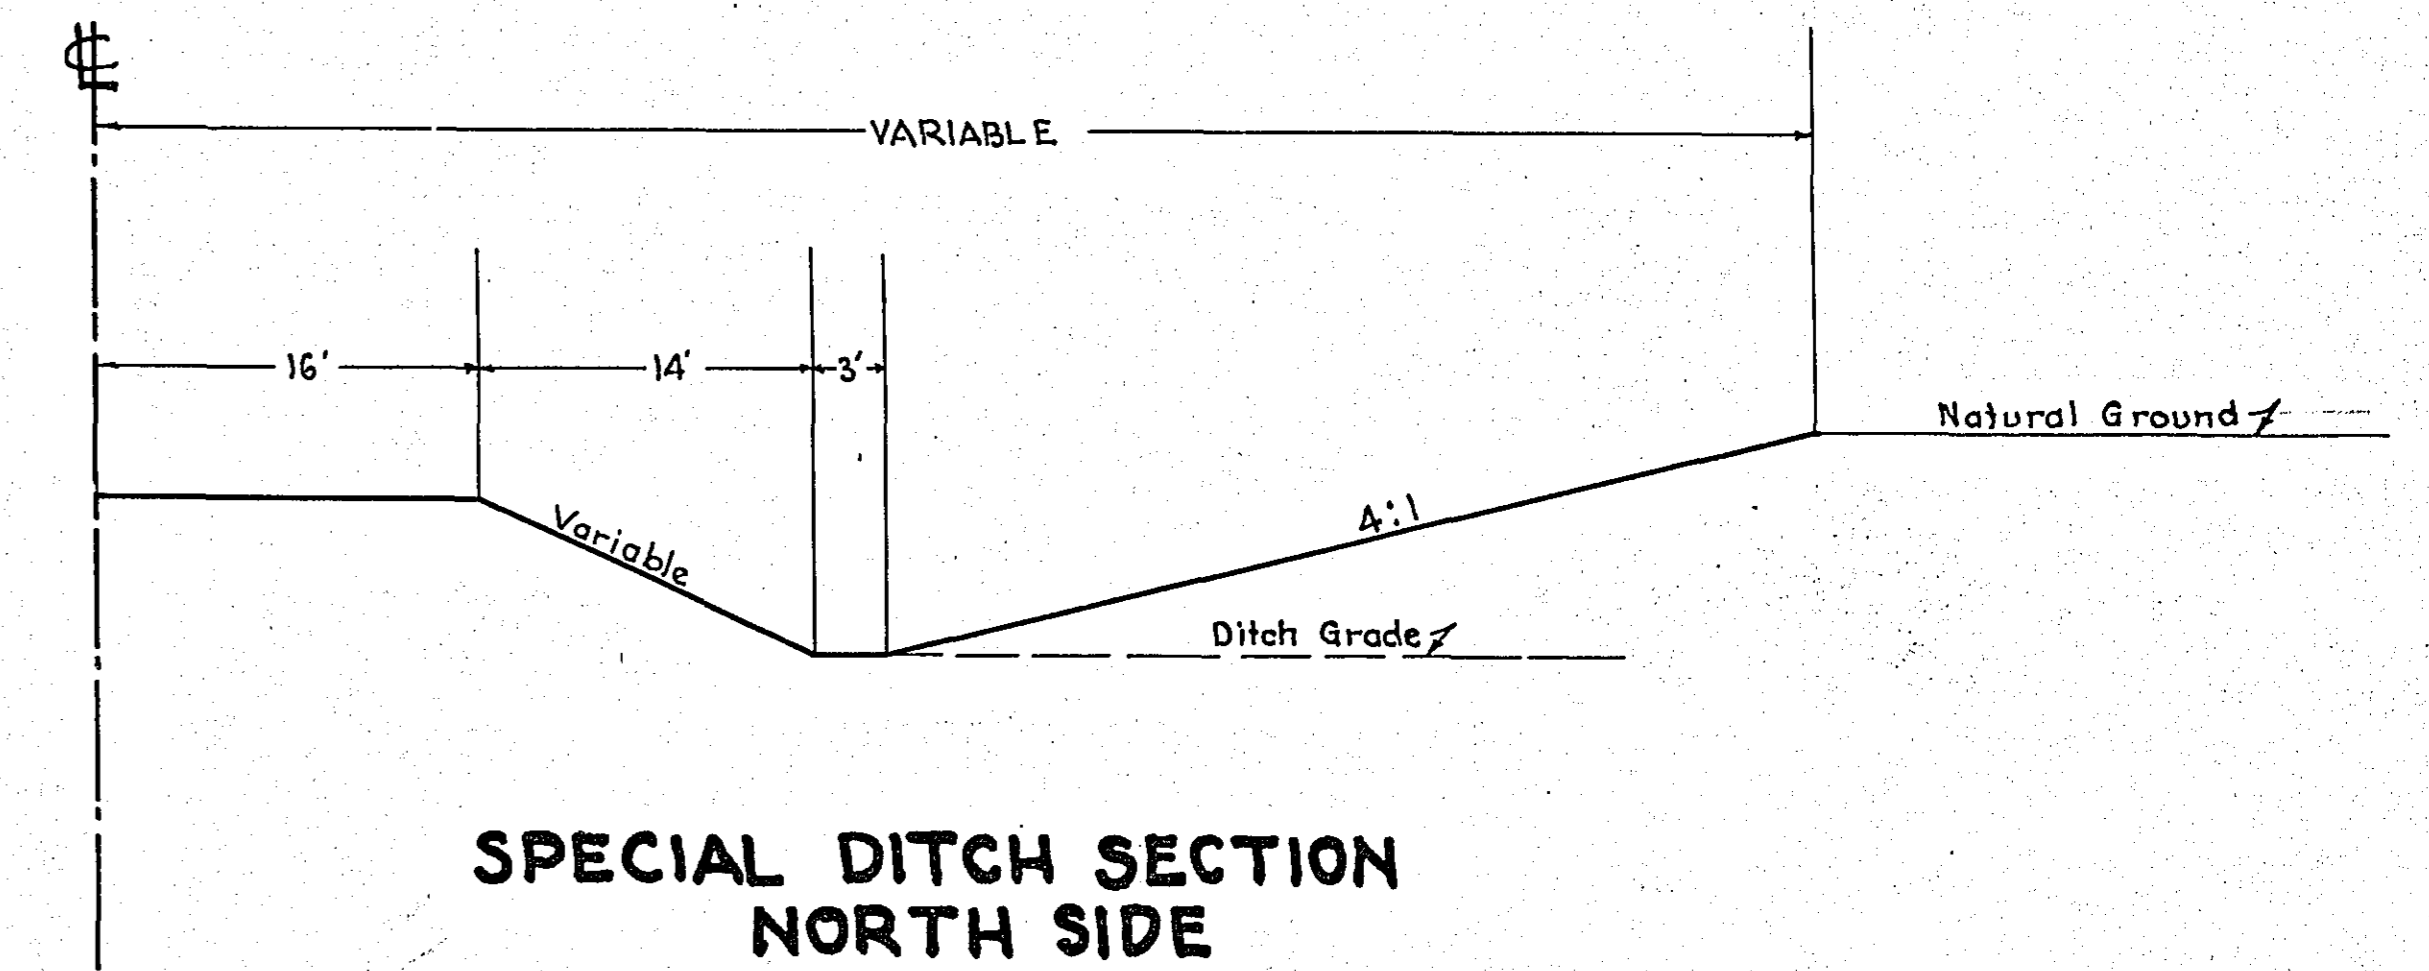

DATE	
BY	
PROFILE	
DESIGNED	
DRAWN	
CHECKED	
APPROVED	
NOTE BOOK (GRADES CHECKED)	
R. V. L. 1010	
STRUCTURE, WATERWAYS	

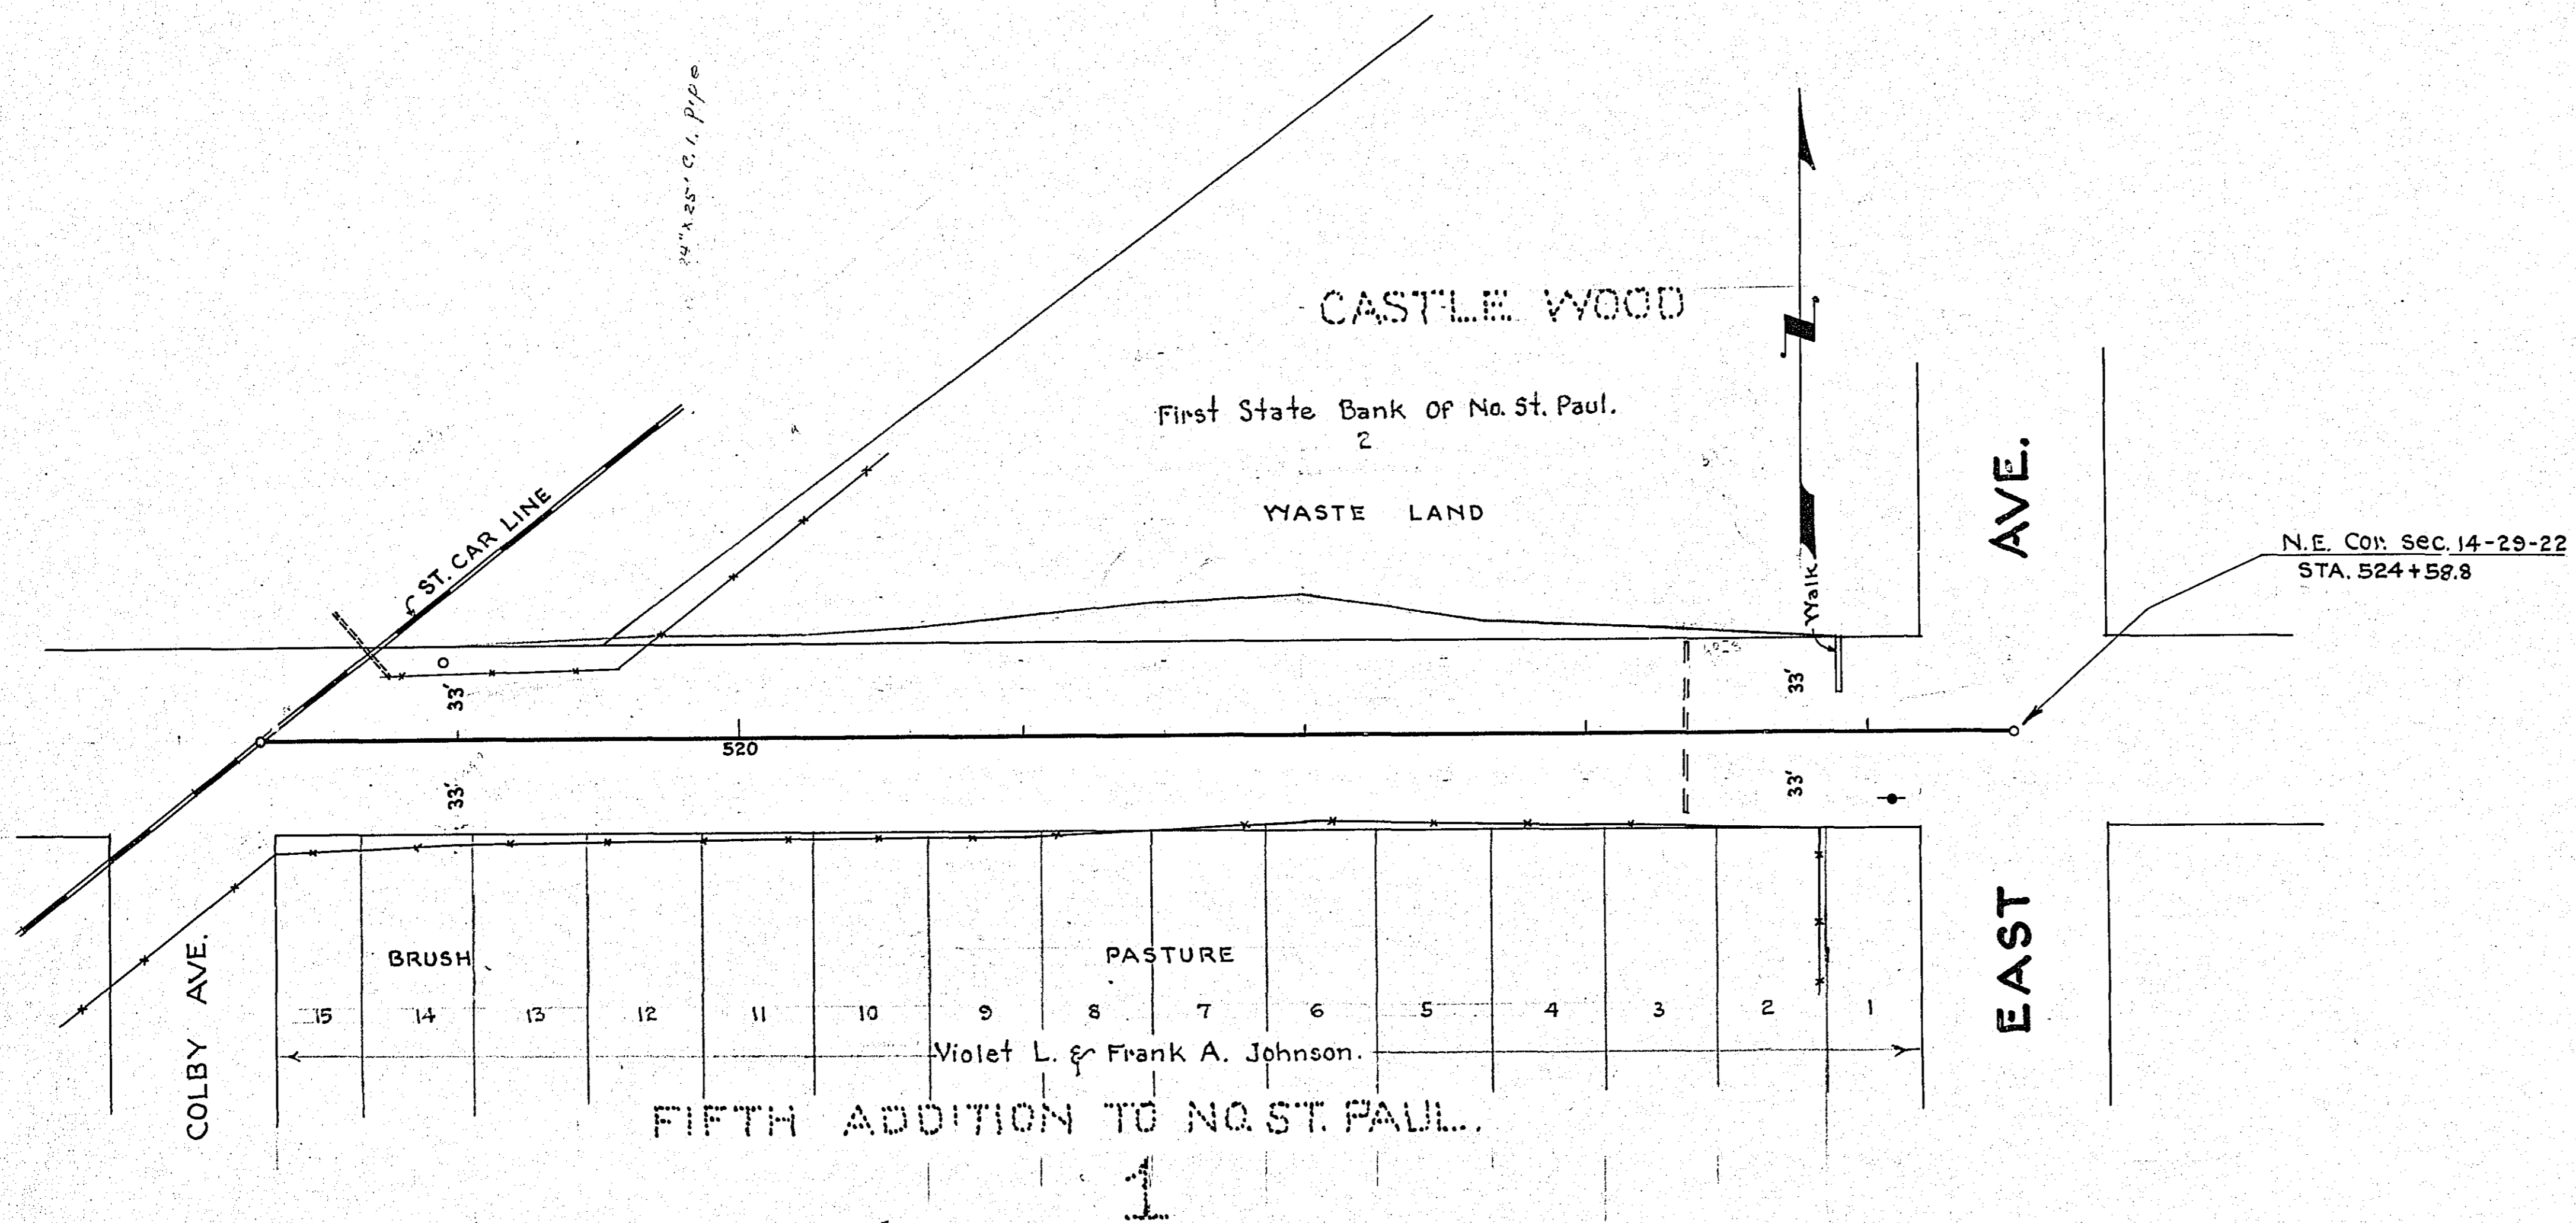